


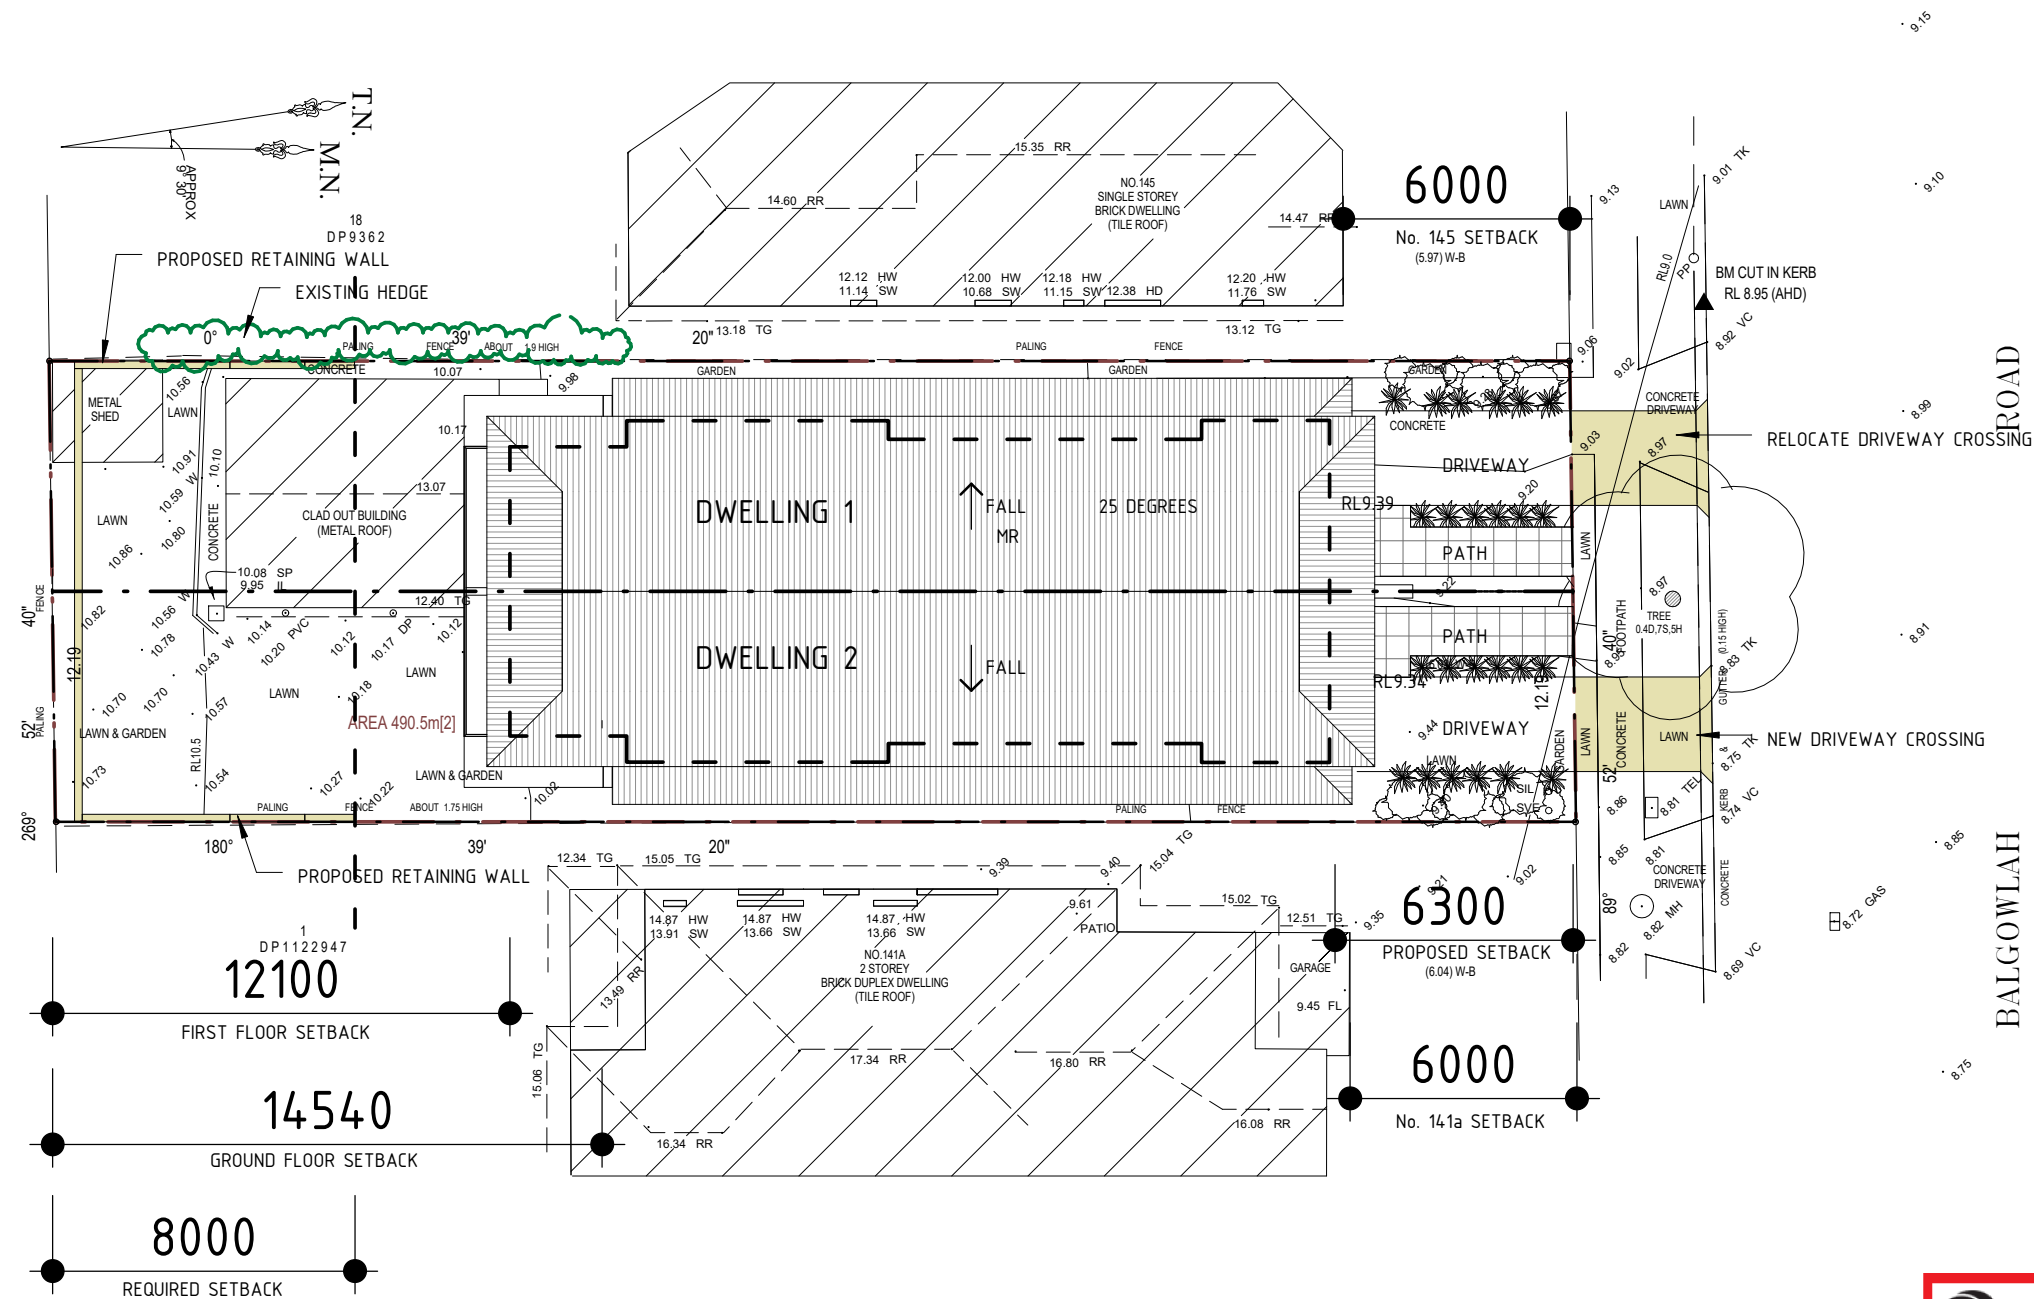


THIS PLAN IS TO BE READ IN CONJUNCTION WITH THE CONDITIONS OF DEVELOPMENT CONSENT

DA2021/1355

1	Development Application	19.07.2021
No	Revision Description	Date

 SCOPE ARCHITECTS 80 WEST ST BALGOWLAH NSW 2093 mail@scopearchitects.com.au ph: 9400 4554 www.scopearchitects.com.au	CLIENT NONIE VANESS & PASA SAGLAM	PROJECT NEW SEMI DETACHED DWELLINGS 143 BALGOWLAH RD BALGOWLAH LOT: 17 DP: 9362	DRAWING TITLE SITE PLAN	TRUE NORTH 	DRAWN Xu	PROJECT NO. 02001	DRAWING NO A02	REV NO 1
					SIZE A3	SCALE 1 : 200		

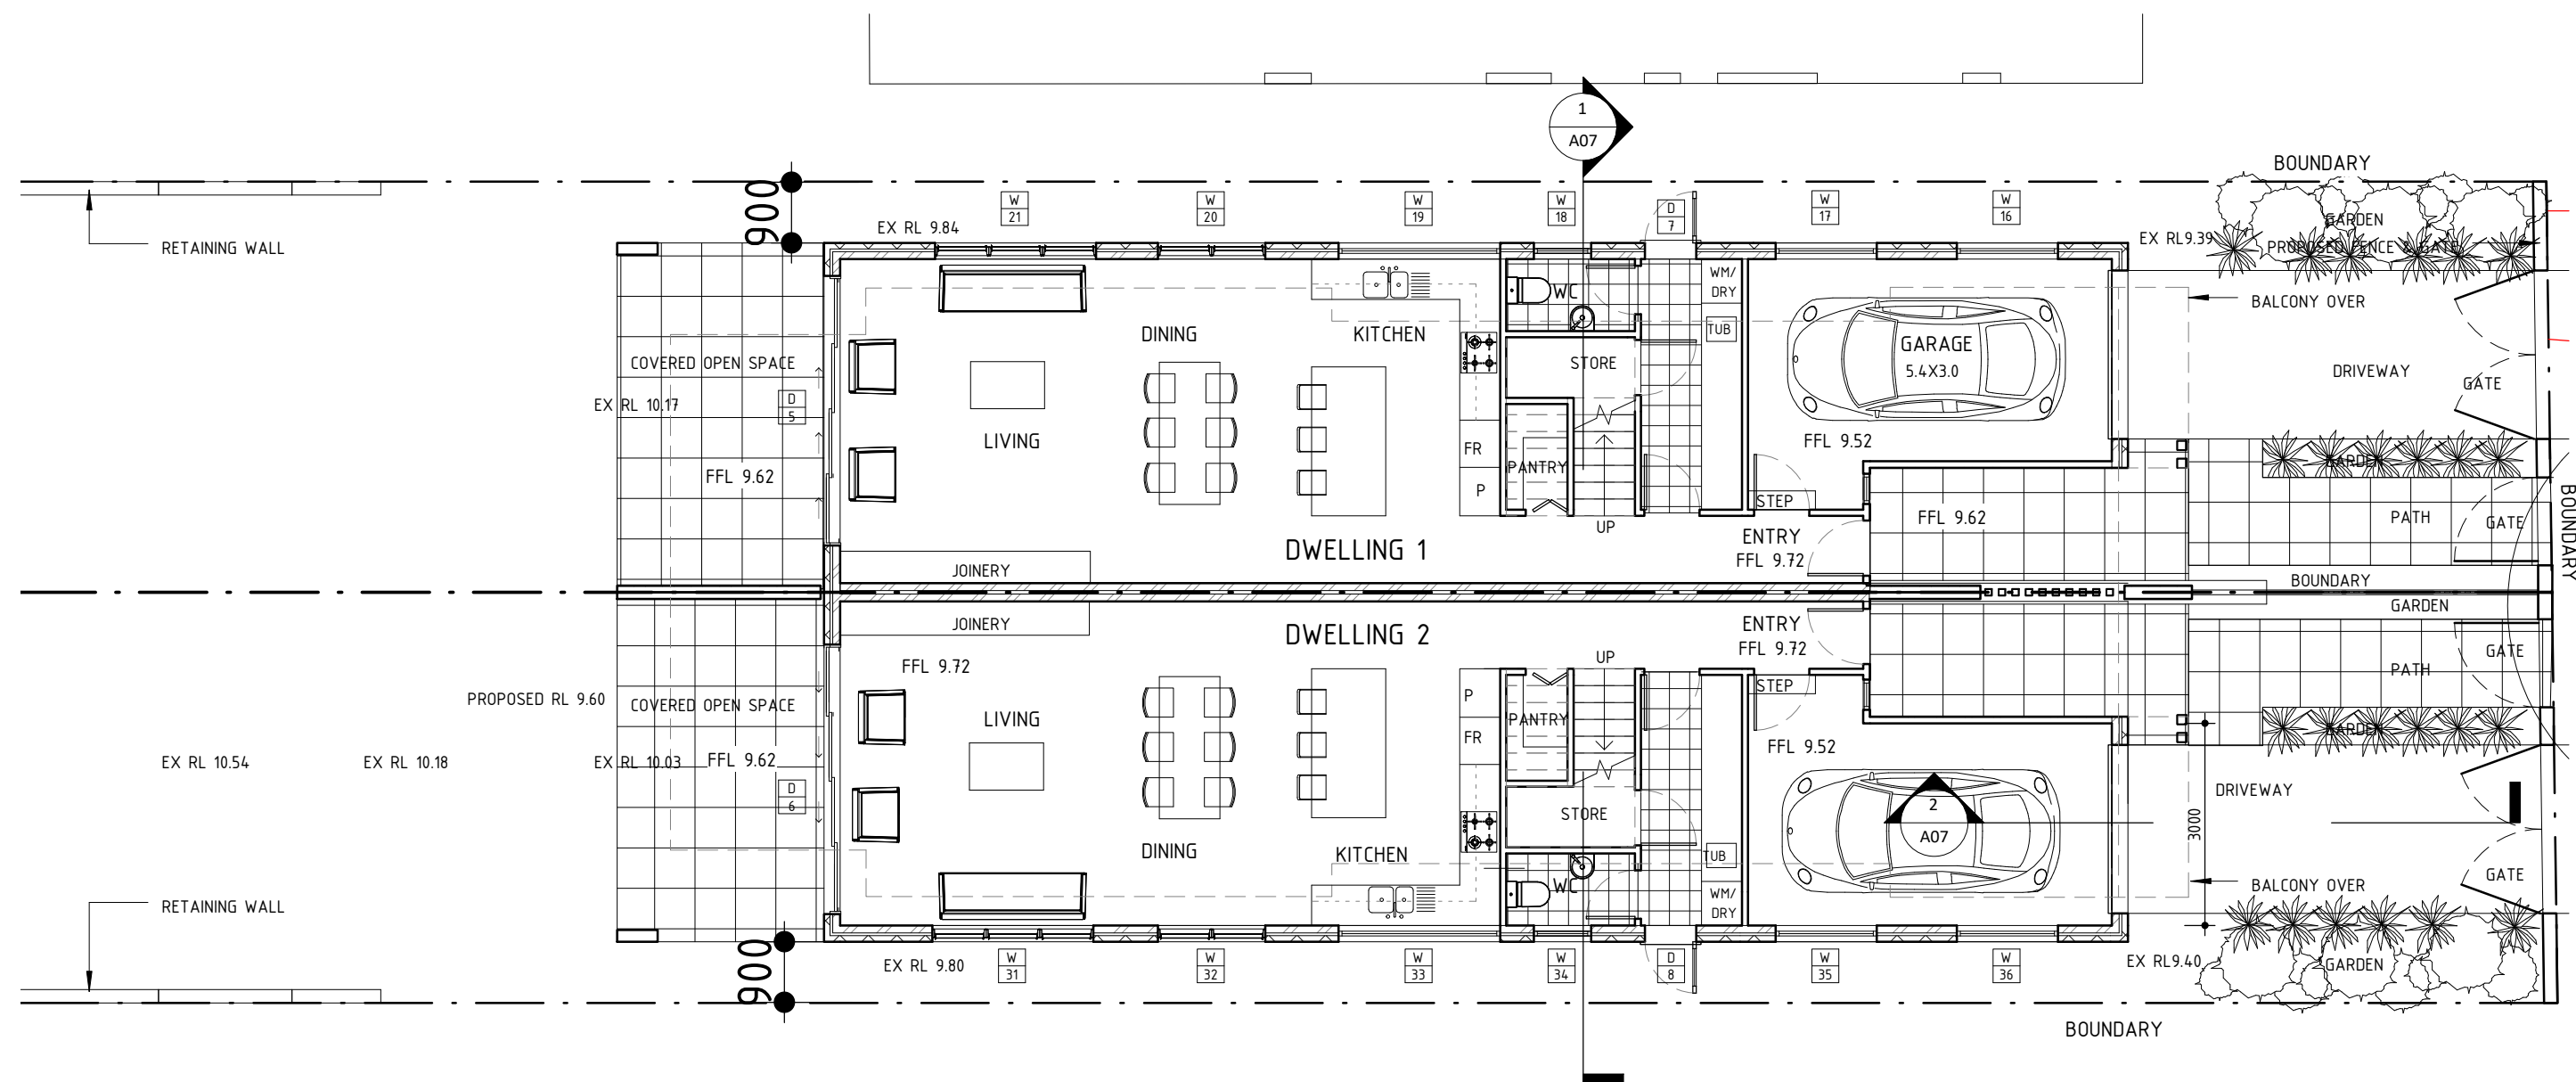

 northern
beaches
council

**THIS PLAN IS TO BE READ IN
CONJUNCTION WITH
THE CONDITIONS OF DEVELOPMENT
CONSENT**

DA2021/1355

1	Development Application	19.07.2021
No	Revision Description	Date



SCOPE
ARCHITECTS

80 WEST ST BALGOWLAH NSW 2093
mail@scopearchitects.com.au ph: 9400 4554
www.scopearchitects.com.au

CLIENT

**NONIE VANESS & PASA
SAGLAM**

PROJECT

NEW SEMI DETACHED DWELLINGS
143 BALGOWLAH RD BALGOWLAH
LOT: 17 DP: 9362

DRAWING TITLE

GROUND FLOOR PLAN

TRUE NORTH



DRAWN

Xu

PROJECT NO.

02001

DRAWING NO

A03

REV NO

1

SIZE

A3


SCALE

1 : 100



THIS PLAN IS TO BE READ IN
CONJUNCTION WITH
THE CONDITIONS OF DEVELOPMENT
CONSENT

DA2021/1355

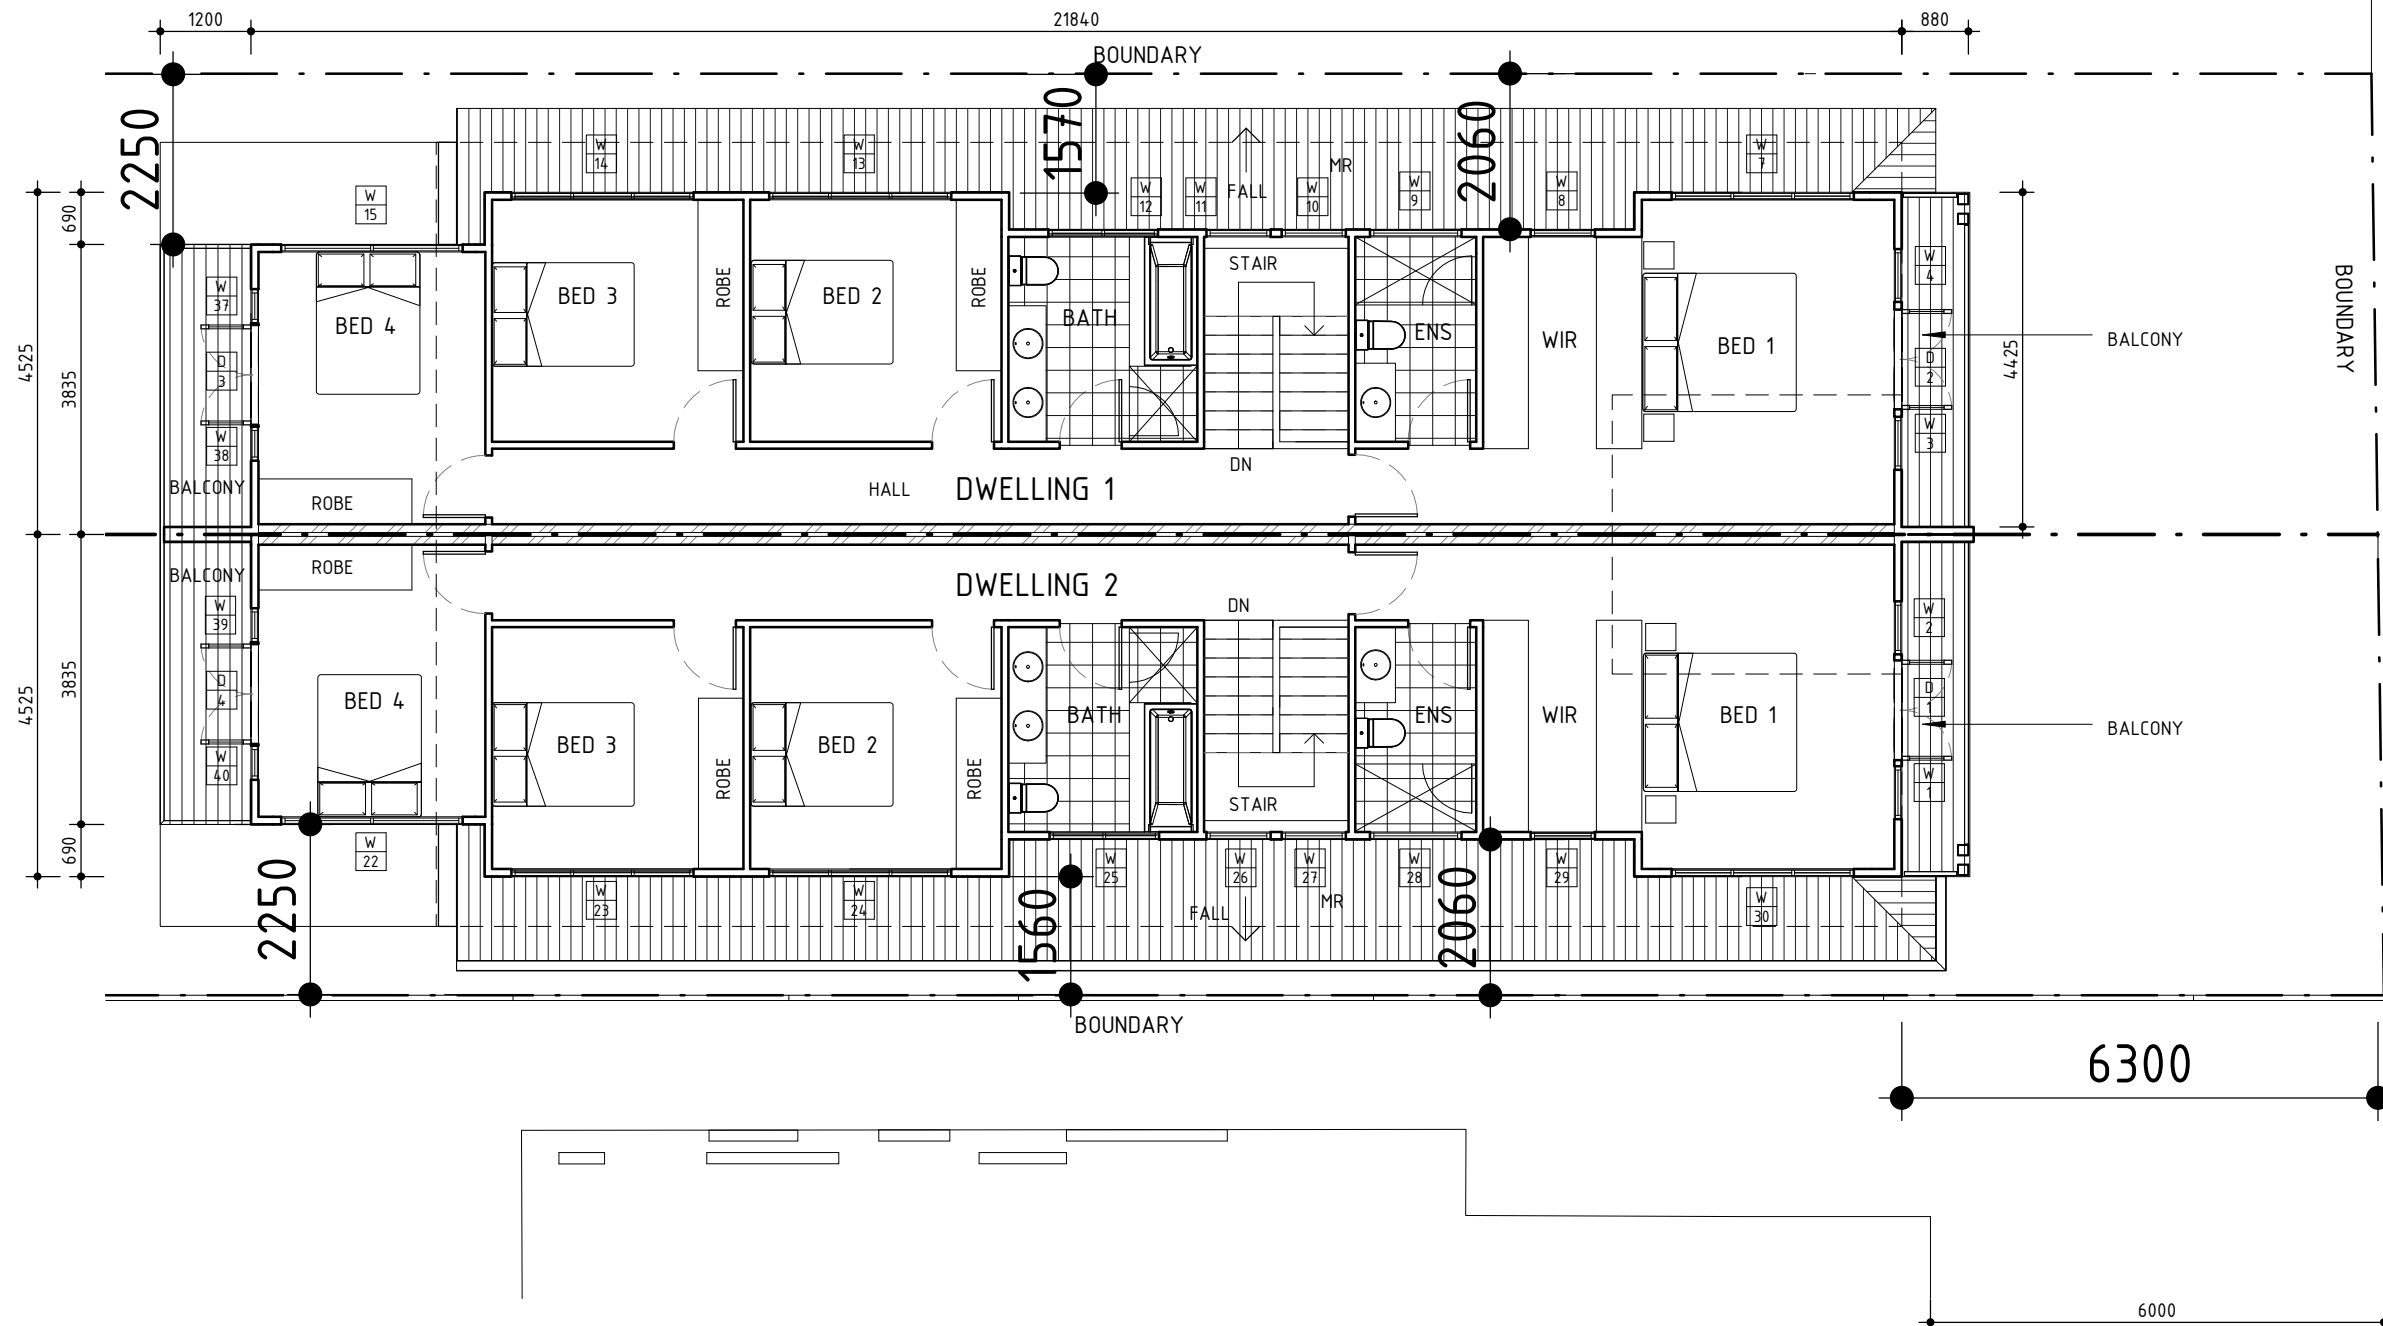

1	Development Application	19.07.2021
No	Revision Description	Date



80 WEST ST BALGOWLAH NSW 2093
mail@scopearchitects.com.au ph: 9400 4554
www.scopearchitects.com.au

CLIENT
**NONIE VANESS & PASA
SAGLAM**


PROJECT
NEW SEMI DETACHED DWELLINGS
143 BALGOWLAH RD BALGOWLAH
LOT: 17 DP: 9362

DRAWING TITLE
FIRST FLOOR PLAN




DRAWN
Xu
SIZE
A3
PROJECT NO.
02001
SCALE
1 : 100


DRAWING NO
A04
REV NO
1

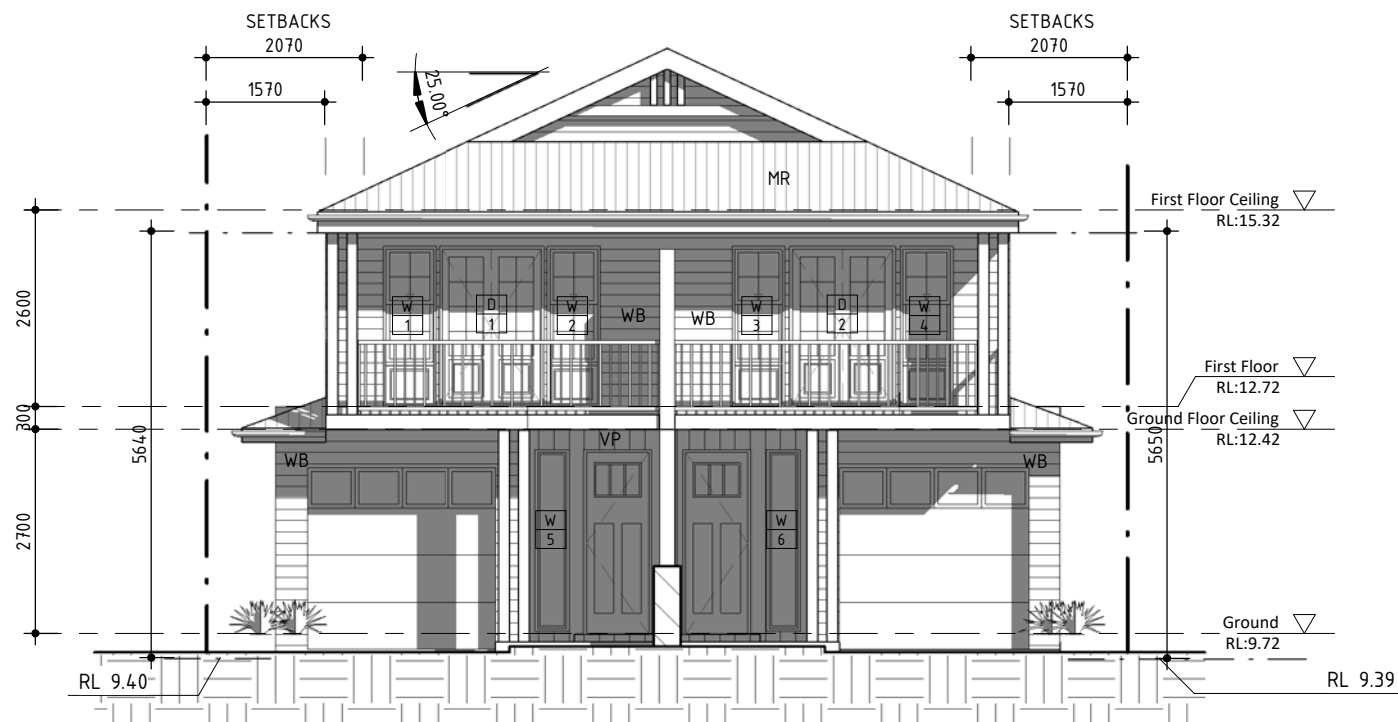

1 North Elevation
1 : 100

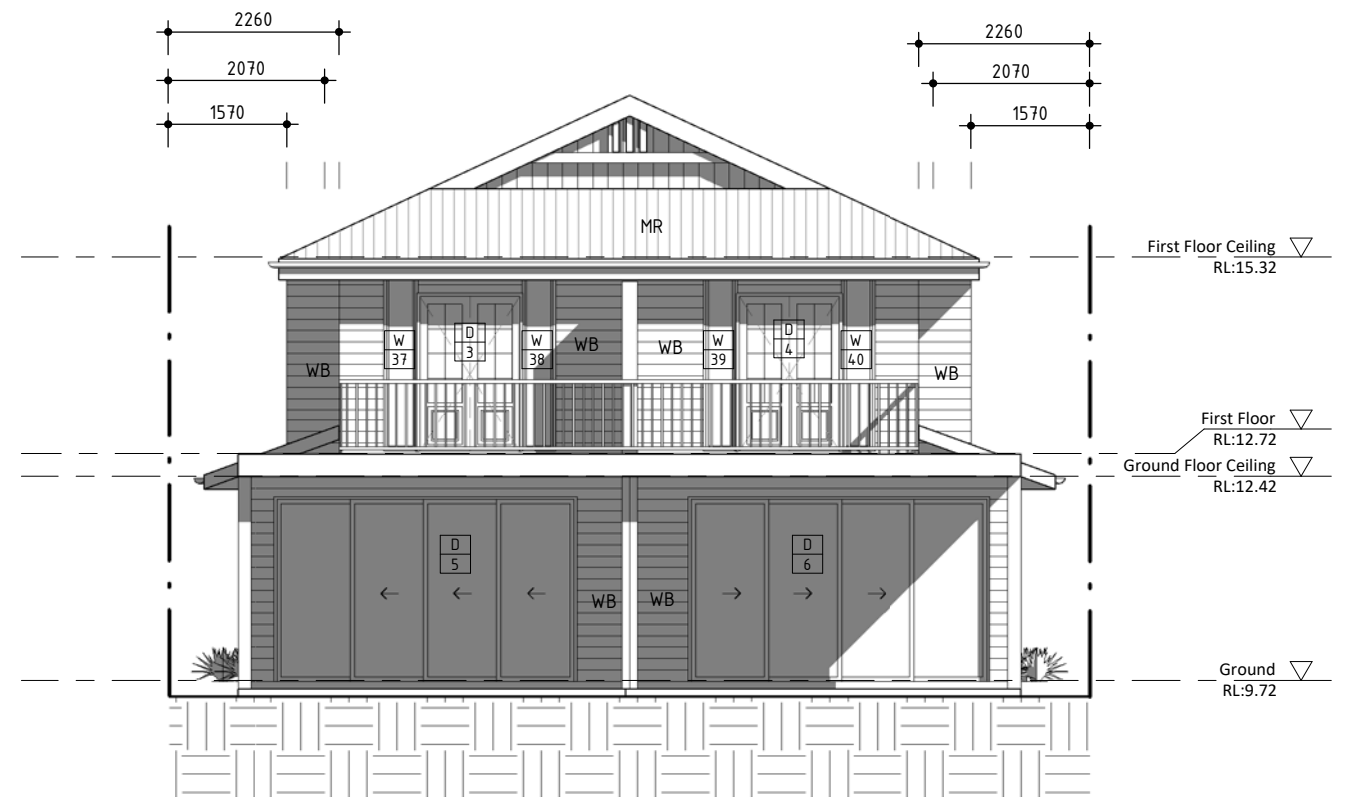

2 South Elevation
1 : 100

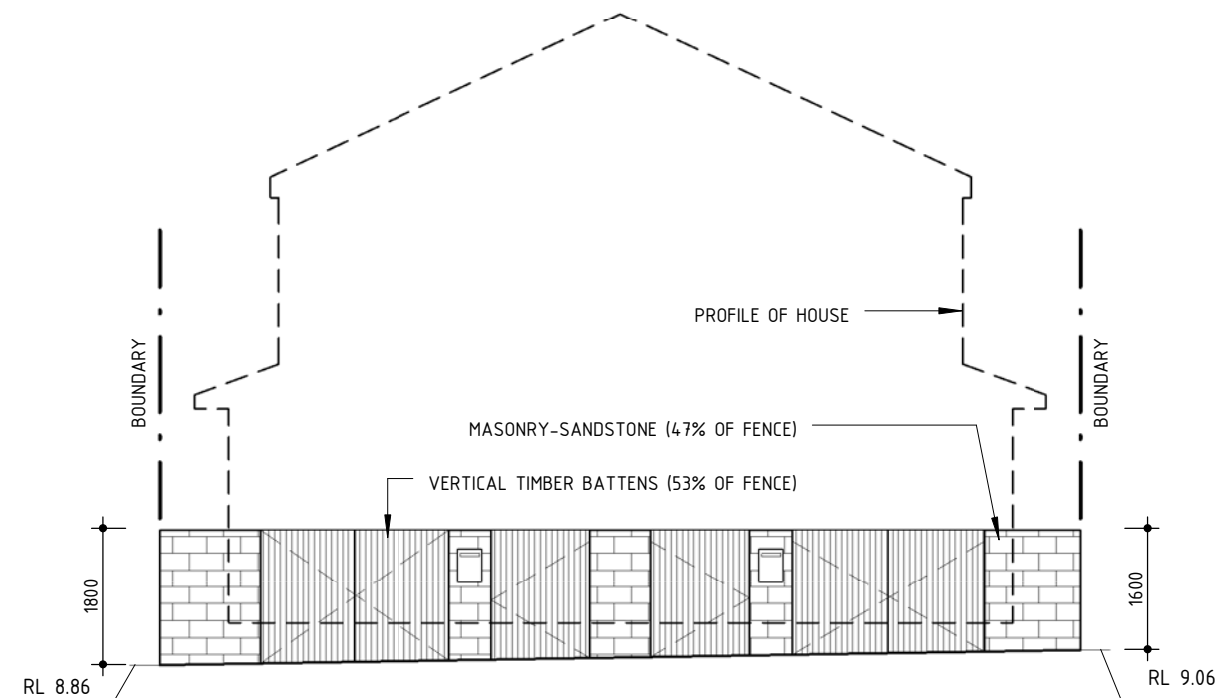

3 Fence Elevation
1 : 100



**THIS PLAN IS TO BE READ IN
CONJUNCTION WITH
THE CONDITIONS OF DEVELOPMENT
CONSENT**

DA2021/1355

1	Development Application	19.07.2021
No	Revision Description	Date




80 WEST ST BALGOWLAH NSW 2093
mail@scopearchitects.com.au ph: 9400 4554
www.scopearchitects.com.au

CLIENT
**NONIE VANESS & PASA
SAGLAM**


PROJECT
NEW SEMI DETACHED DWELLINGS
143 BALGOWLAH RD BALGOWLAH
LOT: 17 DP: 9362

DRAWING TITLE
ELEVATIONS

TRUE NORTH	DRAWN Xu	PROJECT NO. 02001	DRAWING NO A05	REV NO 1
	SIZE A3	SCALE 1 : 100		

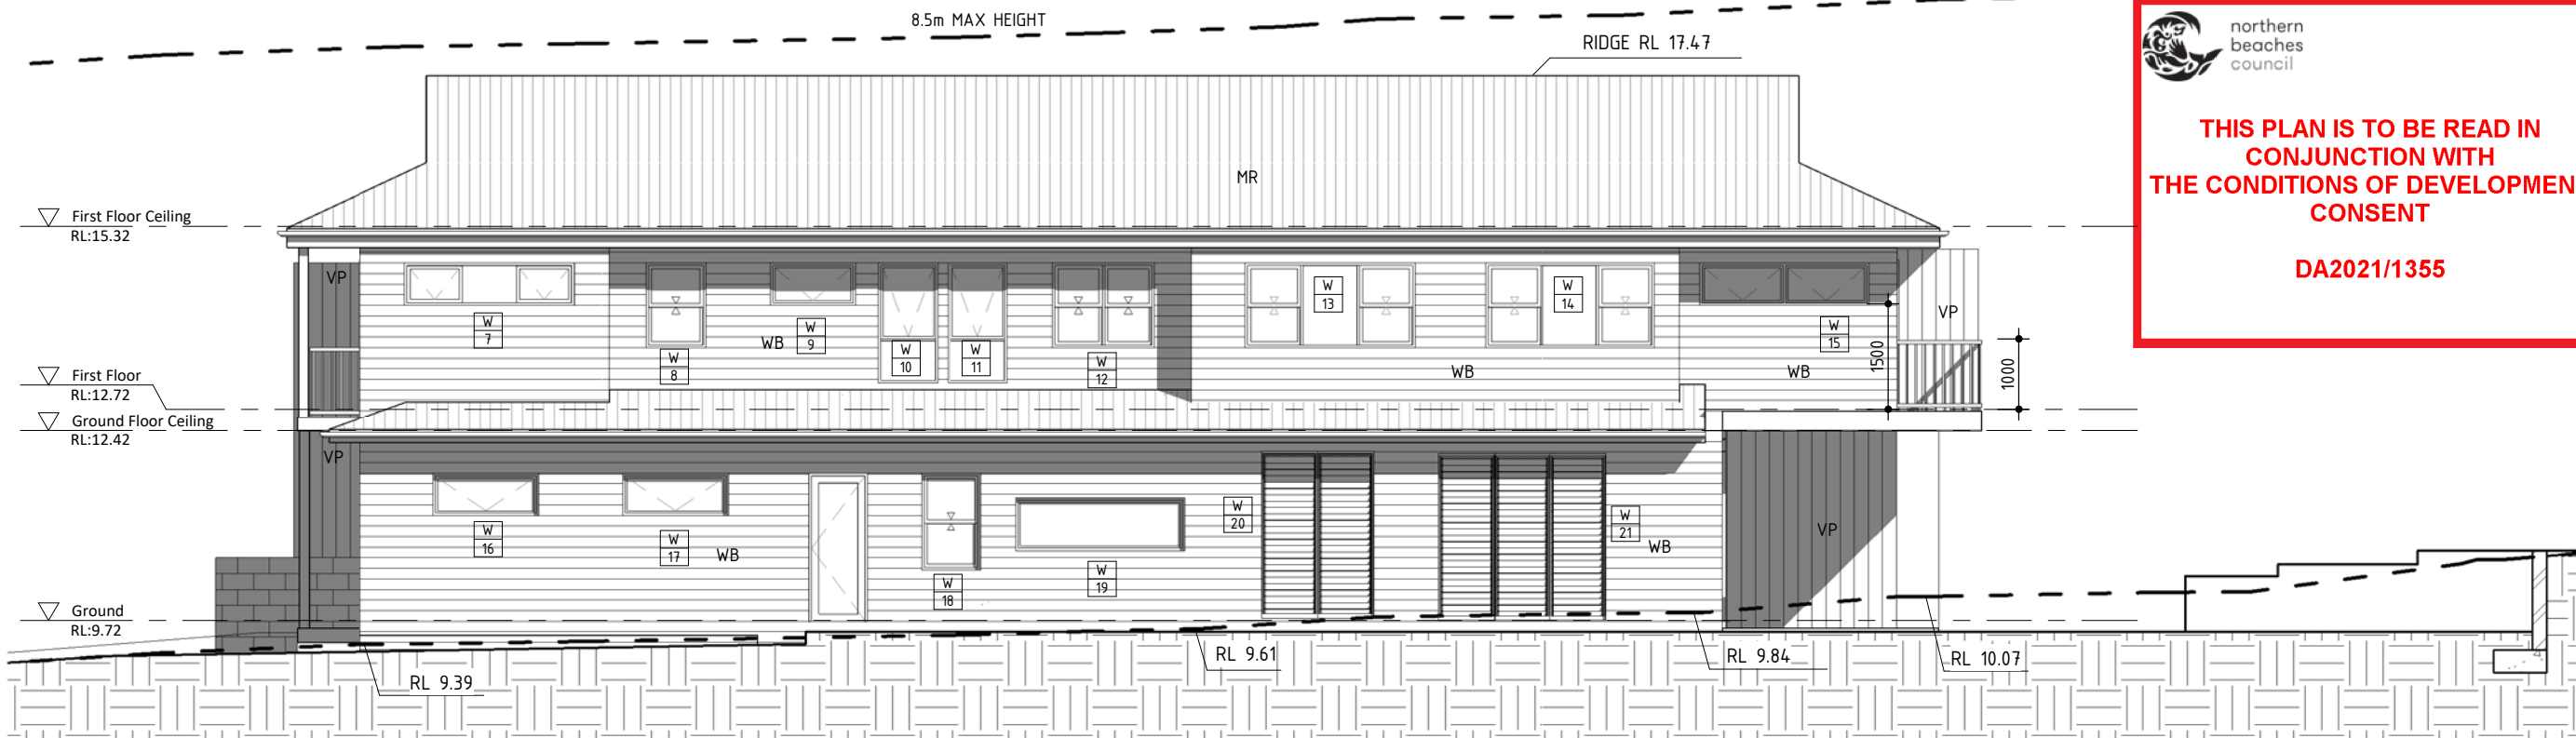

1 West Elevation
1 : 100

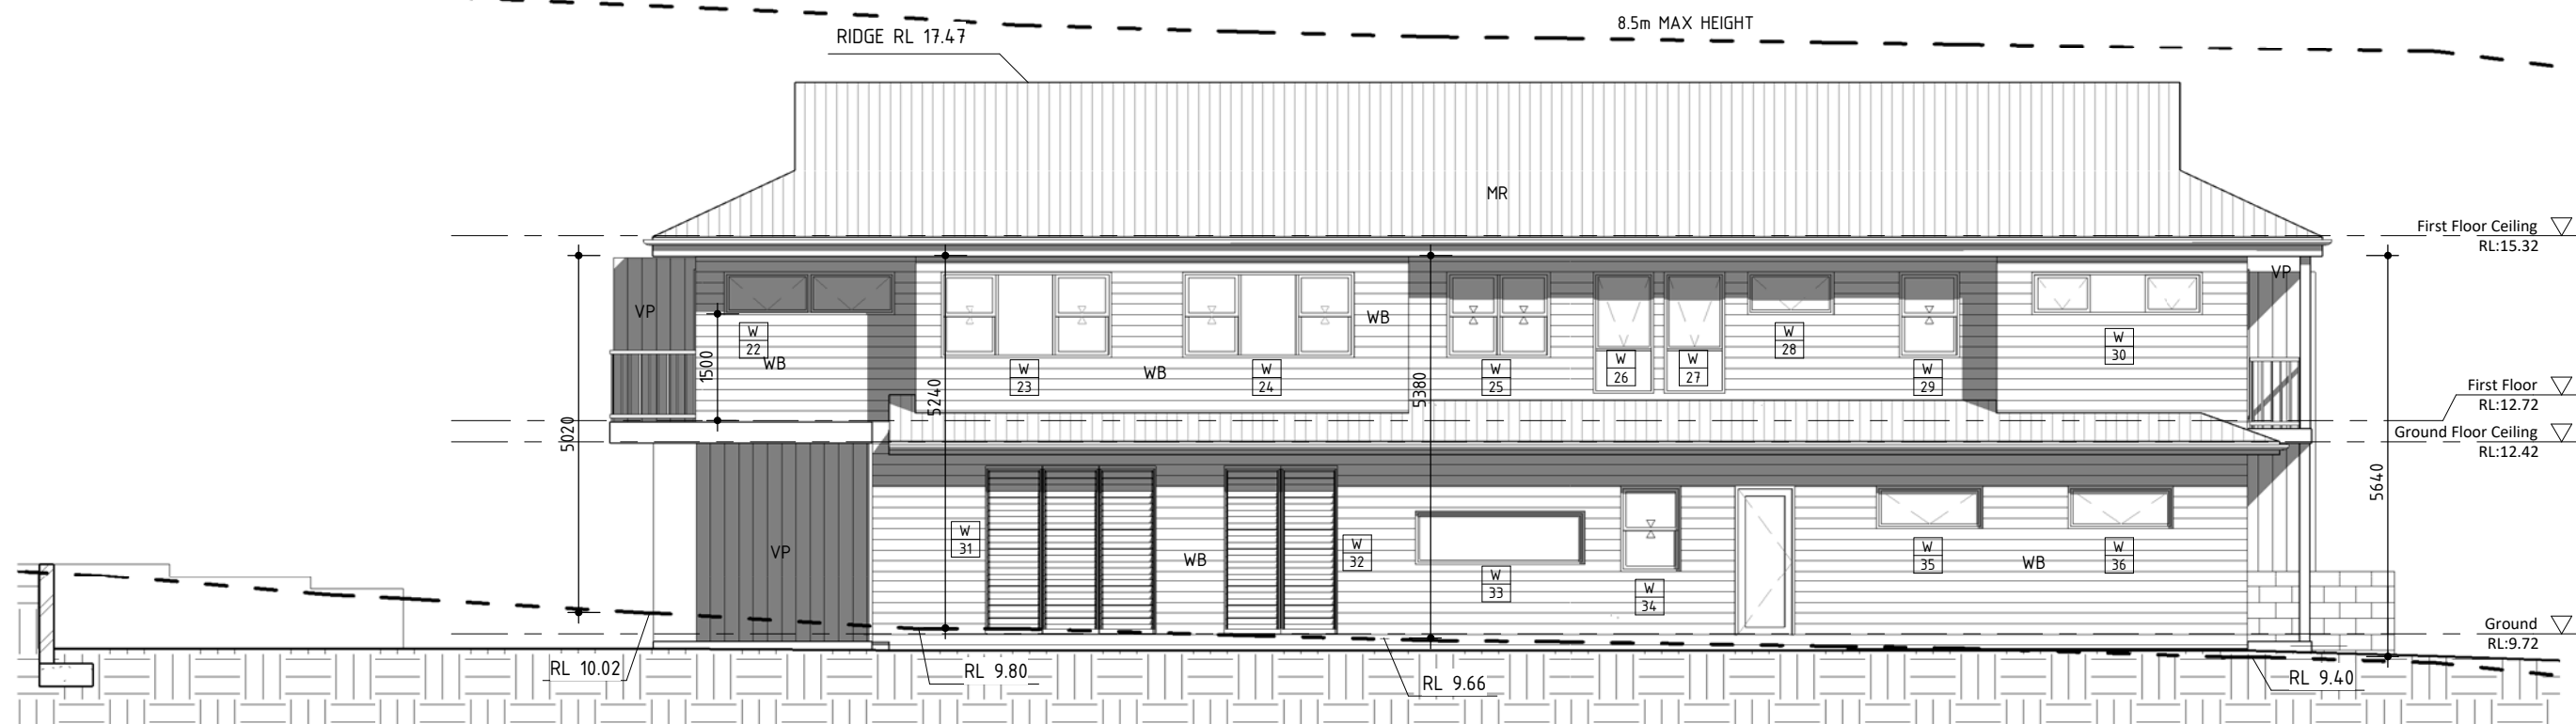

2 East Elevation
1 : 100



THIS PLAN IS TO BE READ IN
CONJUNCTION WITH
THE CONDITIONS OF DEVELOPMENT
CONSENT

DA2021/1355

19/07/2021 9:30:28 AM

SCOPE ARCHITECTS | ph: 02 9400 4554 | email: mail@scopearchitects.com.au | www.scopearchitects.com.au

1	Development Application	19.07.2021
No	Revision Description	Date



80 WEST ST BALGOWLAH NSW 2093
mail@scopearchitects.com.au ph: 9400 4554
www.scopearchitects.com.au

CLIENT
NONIE VANESS & PASA
SAGLAM

PROJECT
NEW SEMI DETACHED DWELLINGS
143 BALGOWLAH RD BALGOWLAH
LOT: 17 DP: 9362


DRAWING TITLE
ELEVATIONS

TRUE NORTH


DRAWN
XK
SIZE
A3

PROJECT NO.
02001
SCALE
1 : 100

DRAWING NO
A06
REV NO
1

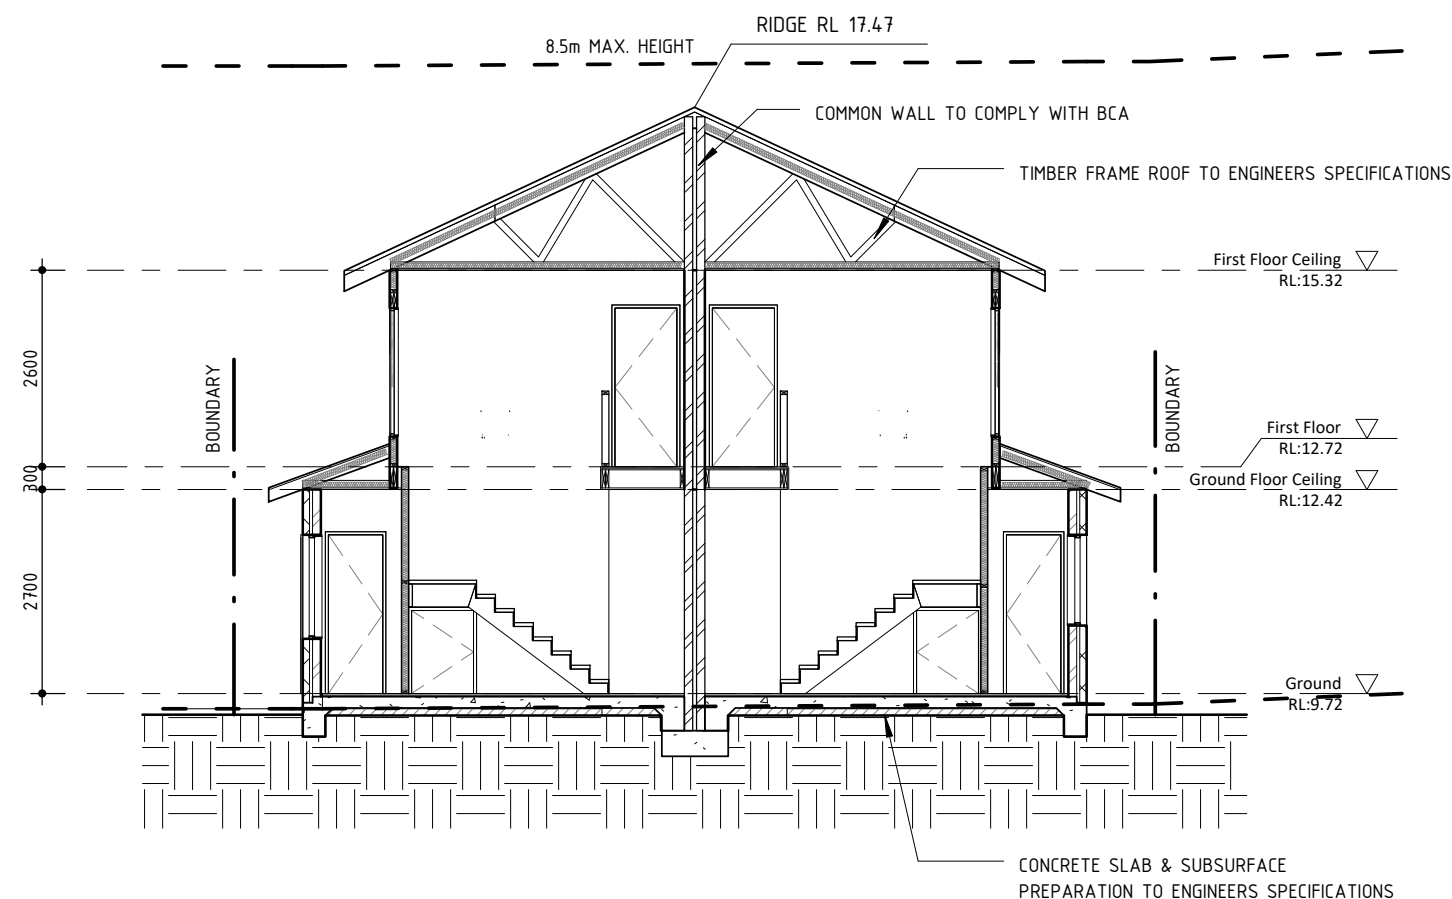


1 Cross Section
1 : 100

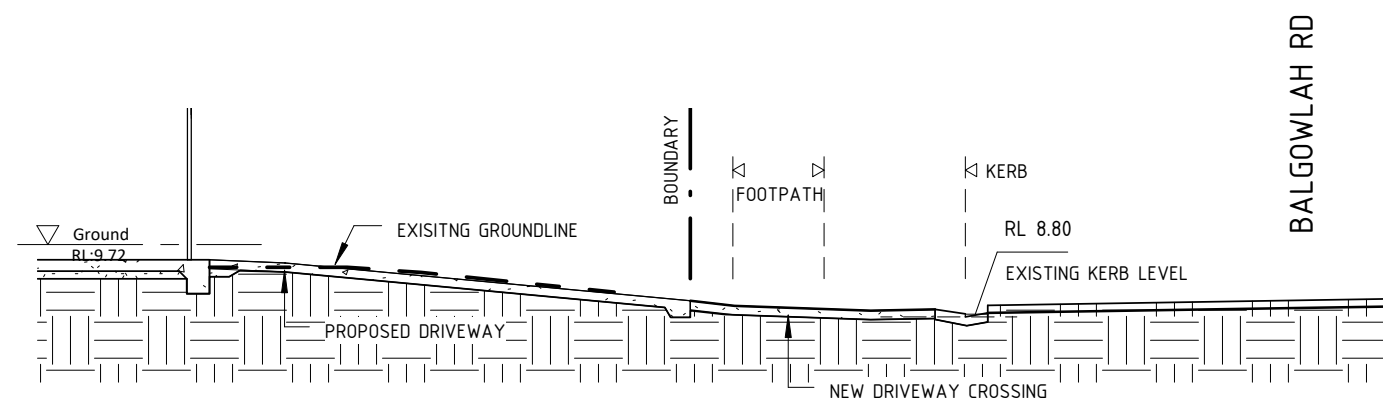


2 Concept Driveway Section
1 : 100

1	Development Application	19.07.2021
No	Revision Description	Date

1 Demolition Plan
1 : 200

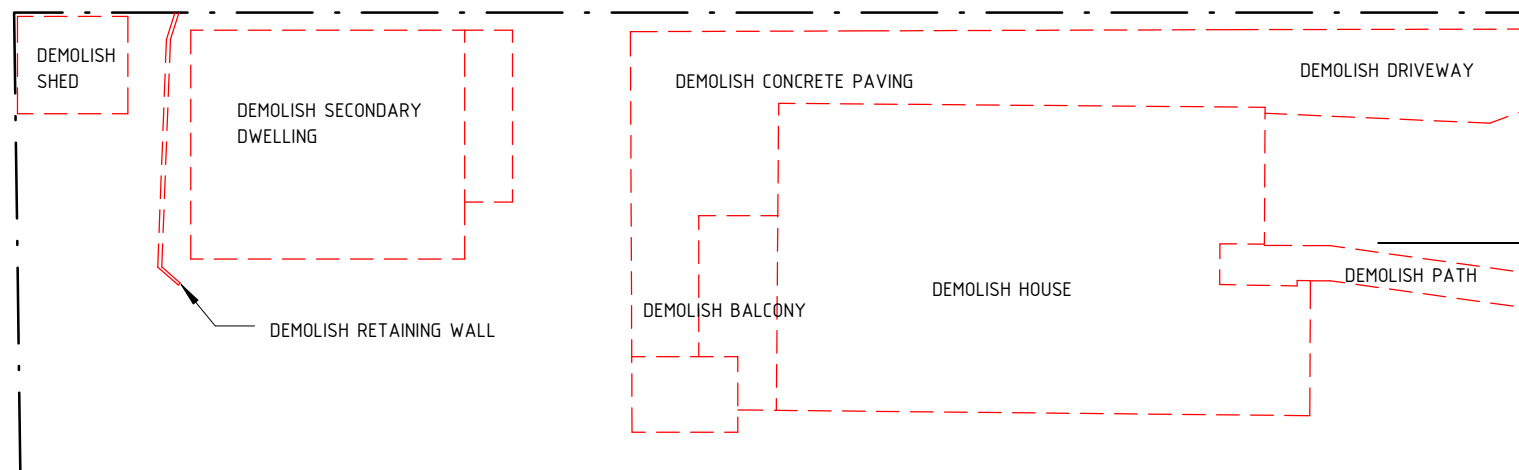

2 Excavation Section
1 : 200

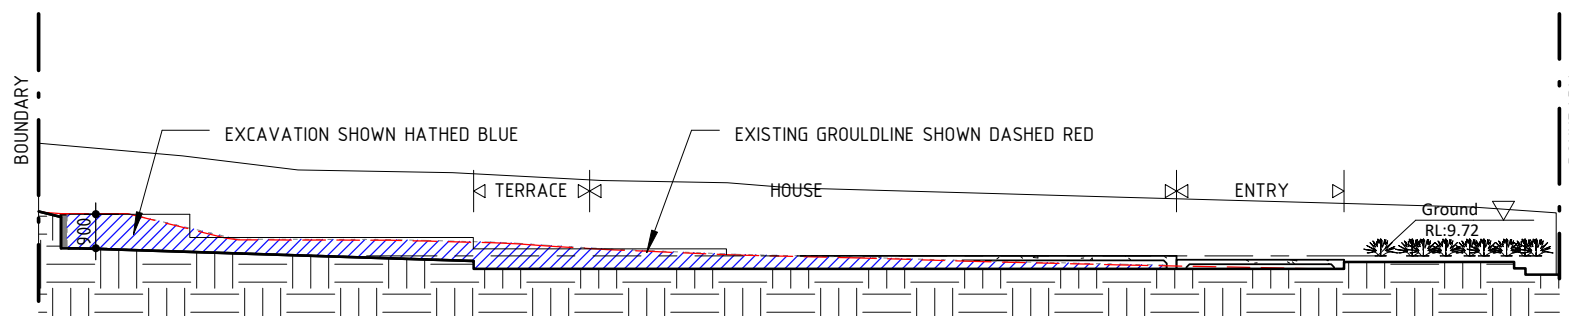

**THIS PLAN IS TO BE READ IN
CONJUNCTION WITH
THE CONDITIONS OF DEVELOPMENT
CONSENT**

DA2021/1355

1	Development Application	19.07.2021
No	Revision Description	Date



80 WEST ST BALGOWLAH NSW 2093
mail@scopearchitects.com.au ph: 9400 4554
www.scopearchitects.com.au

CLIENT
**NONIE VANESS & PASA
SAGLAM**

PROJECT
NEW SEMI DETACHED DWELLINGS
143 BALGOWLAH RD BALGOWLAH
LOT: 17 DP: 9362

DRAWING TITLE
**DEMOLITION & EXCAVATION
PLAN**




DRAWN
Xu
SIZE
A3

PROJECT NO.
02001
SCALE
1 : 200

DRAWING NO
A08

REV NO
1

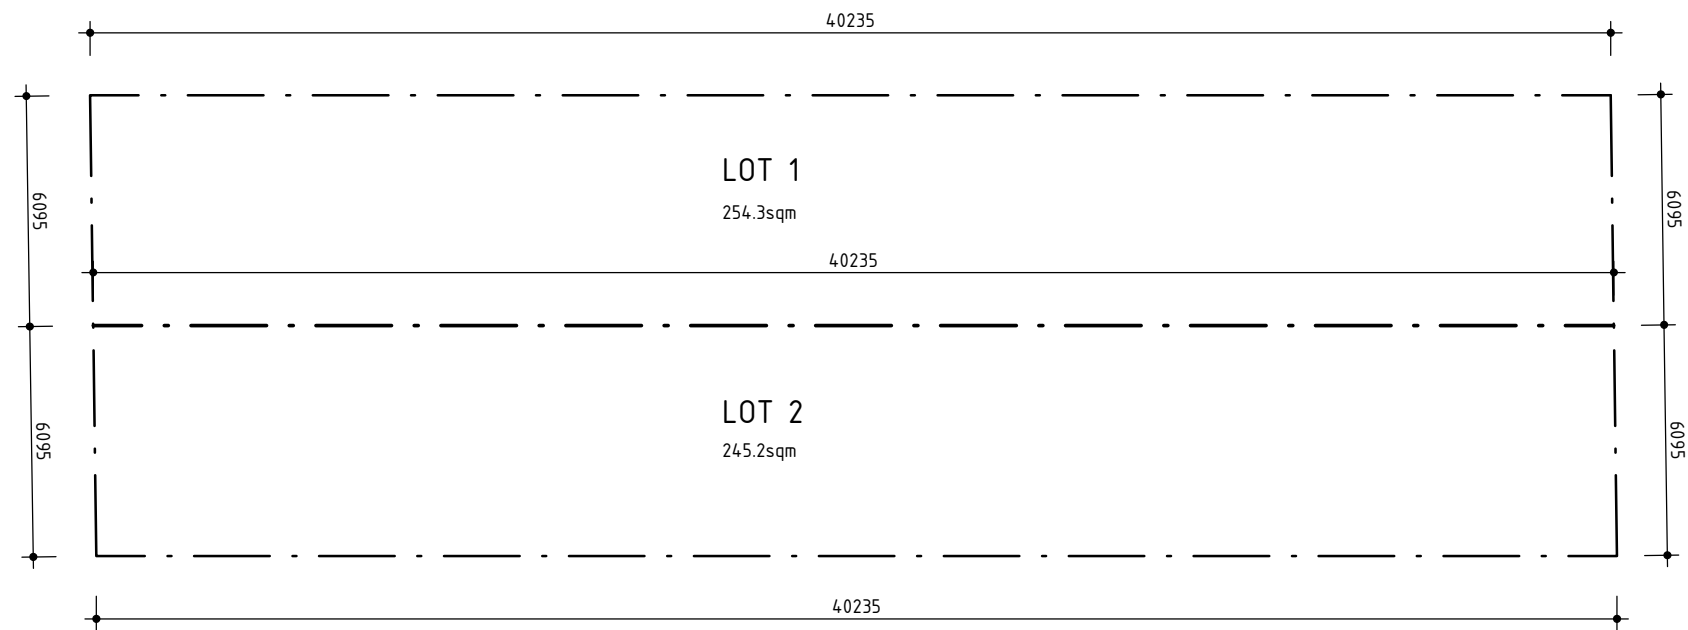

 northern
beaches
council

**THIS PLAN IS TO BE READ IN
CONJUNCTION WITH
THE CONDITIONS OF DEVELOPMENT
CONSENT**

DA2021/1355

1	Development Application	19.07.2021
No	Revision Description	Date

 80 WEST ST BALGOWLAH NSW 2093 mail@scopearchitects.com.au ph: 9400 4554 www.scopearchitects.com.au	CLIENT NONIE VANESS & PASA SAGLAM	PROJECT NEW SEMI DETACHED DWELLINGS 143 BALGOWLAH RD BALGOWLAH LOT: 17 DP: 9362	DRAWING TITLE SUBDIVISION PLAN		DRAWN XK	PROJECT NO. 02001	DRAWING NO A09	REV NO 1
					SIZE A3	SCALE 1 : 200		