



Roof Plan
1:500

4

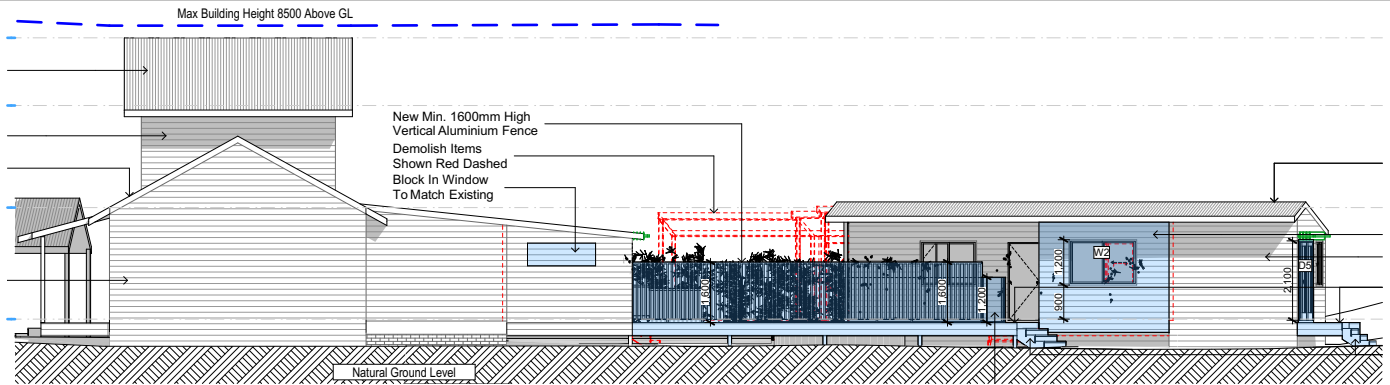


South
1:200

E-03

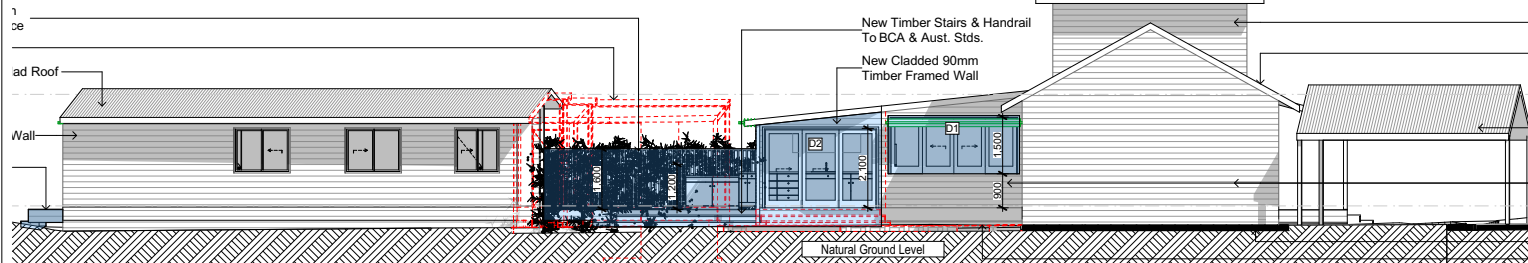


North
1:200

E-01

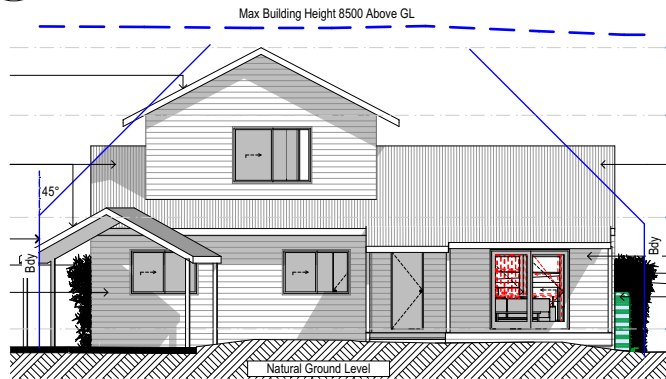

West
1:200

E-04

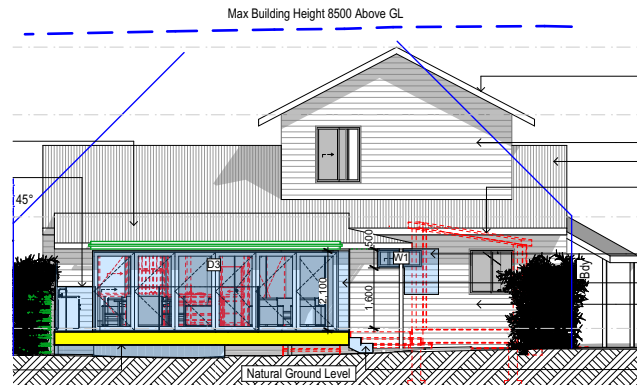

East
1:200


E-02

- Denotes New Works
- Wall Legend**
- Denotes New Timber Framed Wall
- Denotes Existing Wall
- Denotes Demolished Item



© Copyright
Rapid Plans 2020

Rapid Plans retains all rights to this drawing. This drawing remains the property of Rapid Plans and may not be copied without written consent. All content including intellectual property of Rapid Plans, all copies of this drawing will be returned to Rapid Plans upon request. The builder shall check and verify all dimensions and verify all errors and omissions to the Designer. Do not scale the drawing. Changes shall not be used for construction purposes until issued by the Designer for construction.

 

Project North
Checked: GBJ
Plot Date: 4/03/2021
Project NO: RPH120DAR
Project Status: DA
Client: Hilary and Stephen Darke
Site: 1058 Barrenjoey Road, Palm Beach
Sheet Size: A4

DRAWING TITLE: **SITE AND LOCATION A4 NOTIFICATION PLAN**
PROJECT NAME: **Alterations & Additions**

REVISION NO.
DATE: **4/3/21**
DRAWING NO. **DA1001**