


FRENCHS FOREST BUSHLAND CEMETERY

1 HAKEA AVE, FRENCHS FOREST 2086

DRAWING REGISTER - DEVELOPMENT APPLICATION

JOB	DWG. NO.	DRAWING TITLE	SCALE
FFBC	00	DRAWING REGISTER & LOCATION PLAN	1:2000
FFBC	01	SITE PLAN - EVENT AREA	1:500
FFBC	03	CHAPEL - GROUND FLOOR PLAN	1:200
FFBC	04	CHAPEL - CLERESTORY PLAN	1:200
FFBC	05	CHAPEL - ROOF PLAN	1:200
FFBC	06	CHAPEL - NORTH AND SOUTH ELEVATIONS	1:200
FFBC	08	CHAPEL - EAST AND WEST ELEVATIONS	1:200
FFBC	10	CHAPEL - SECTION A	1:100
FFBC	11	SITE SECTION THROUGH CHAPEL LOOKING NORTH	1:600
FFBC	12	CHAPEL - SECTION C	1:100
FFBC	14	DEMOLITION PLAN - COTTAGE AND STORE	1:500
FFBC	20	FUNCTION CENTRE - MEASURED PLANS	1:200
FFBC	21	FUNCTION CENTRE - MEASURED ELEVATIONS	1:200
FFBC	22	FUNCTION CENTRE - GROUND FLOOR PLAN / ROOF PLAN	1:200
FFBC	23	FUNCTION CENTRE - ELEVATIONS 1	1:200
FFBC	24	FUNCTION CENTRE - ELEVATIONS 2	1:200
FFBC	25	FUNCTION CENTRE - SECTIONS 1	1:200
FFBC	30	TOILET BLOCK	1:100
FFBC	31	SHADOW DIAGRAMS	NTS
FFBC	32	CAR PARK PLAN 1	1:500
FFBC	33	CAR PARK PLAN 2	1:500
FFBC	34	CAR PARK PLAN 3	1:500
FFBC	35	CAR PARK PLAN 4	1:500
FFBC	35	CAR PARK PLAN 5	1:500
FFBC	35	CAR PARK PLAN 6	1:500
FFBC	35	CAR PARK PLAN 7	1:500

- Existing buildings
- Proposed new works shown coloured
- Proposed new roads
- Proposed new carspaces
- Existing Water course
- Traffic flow

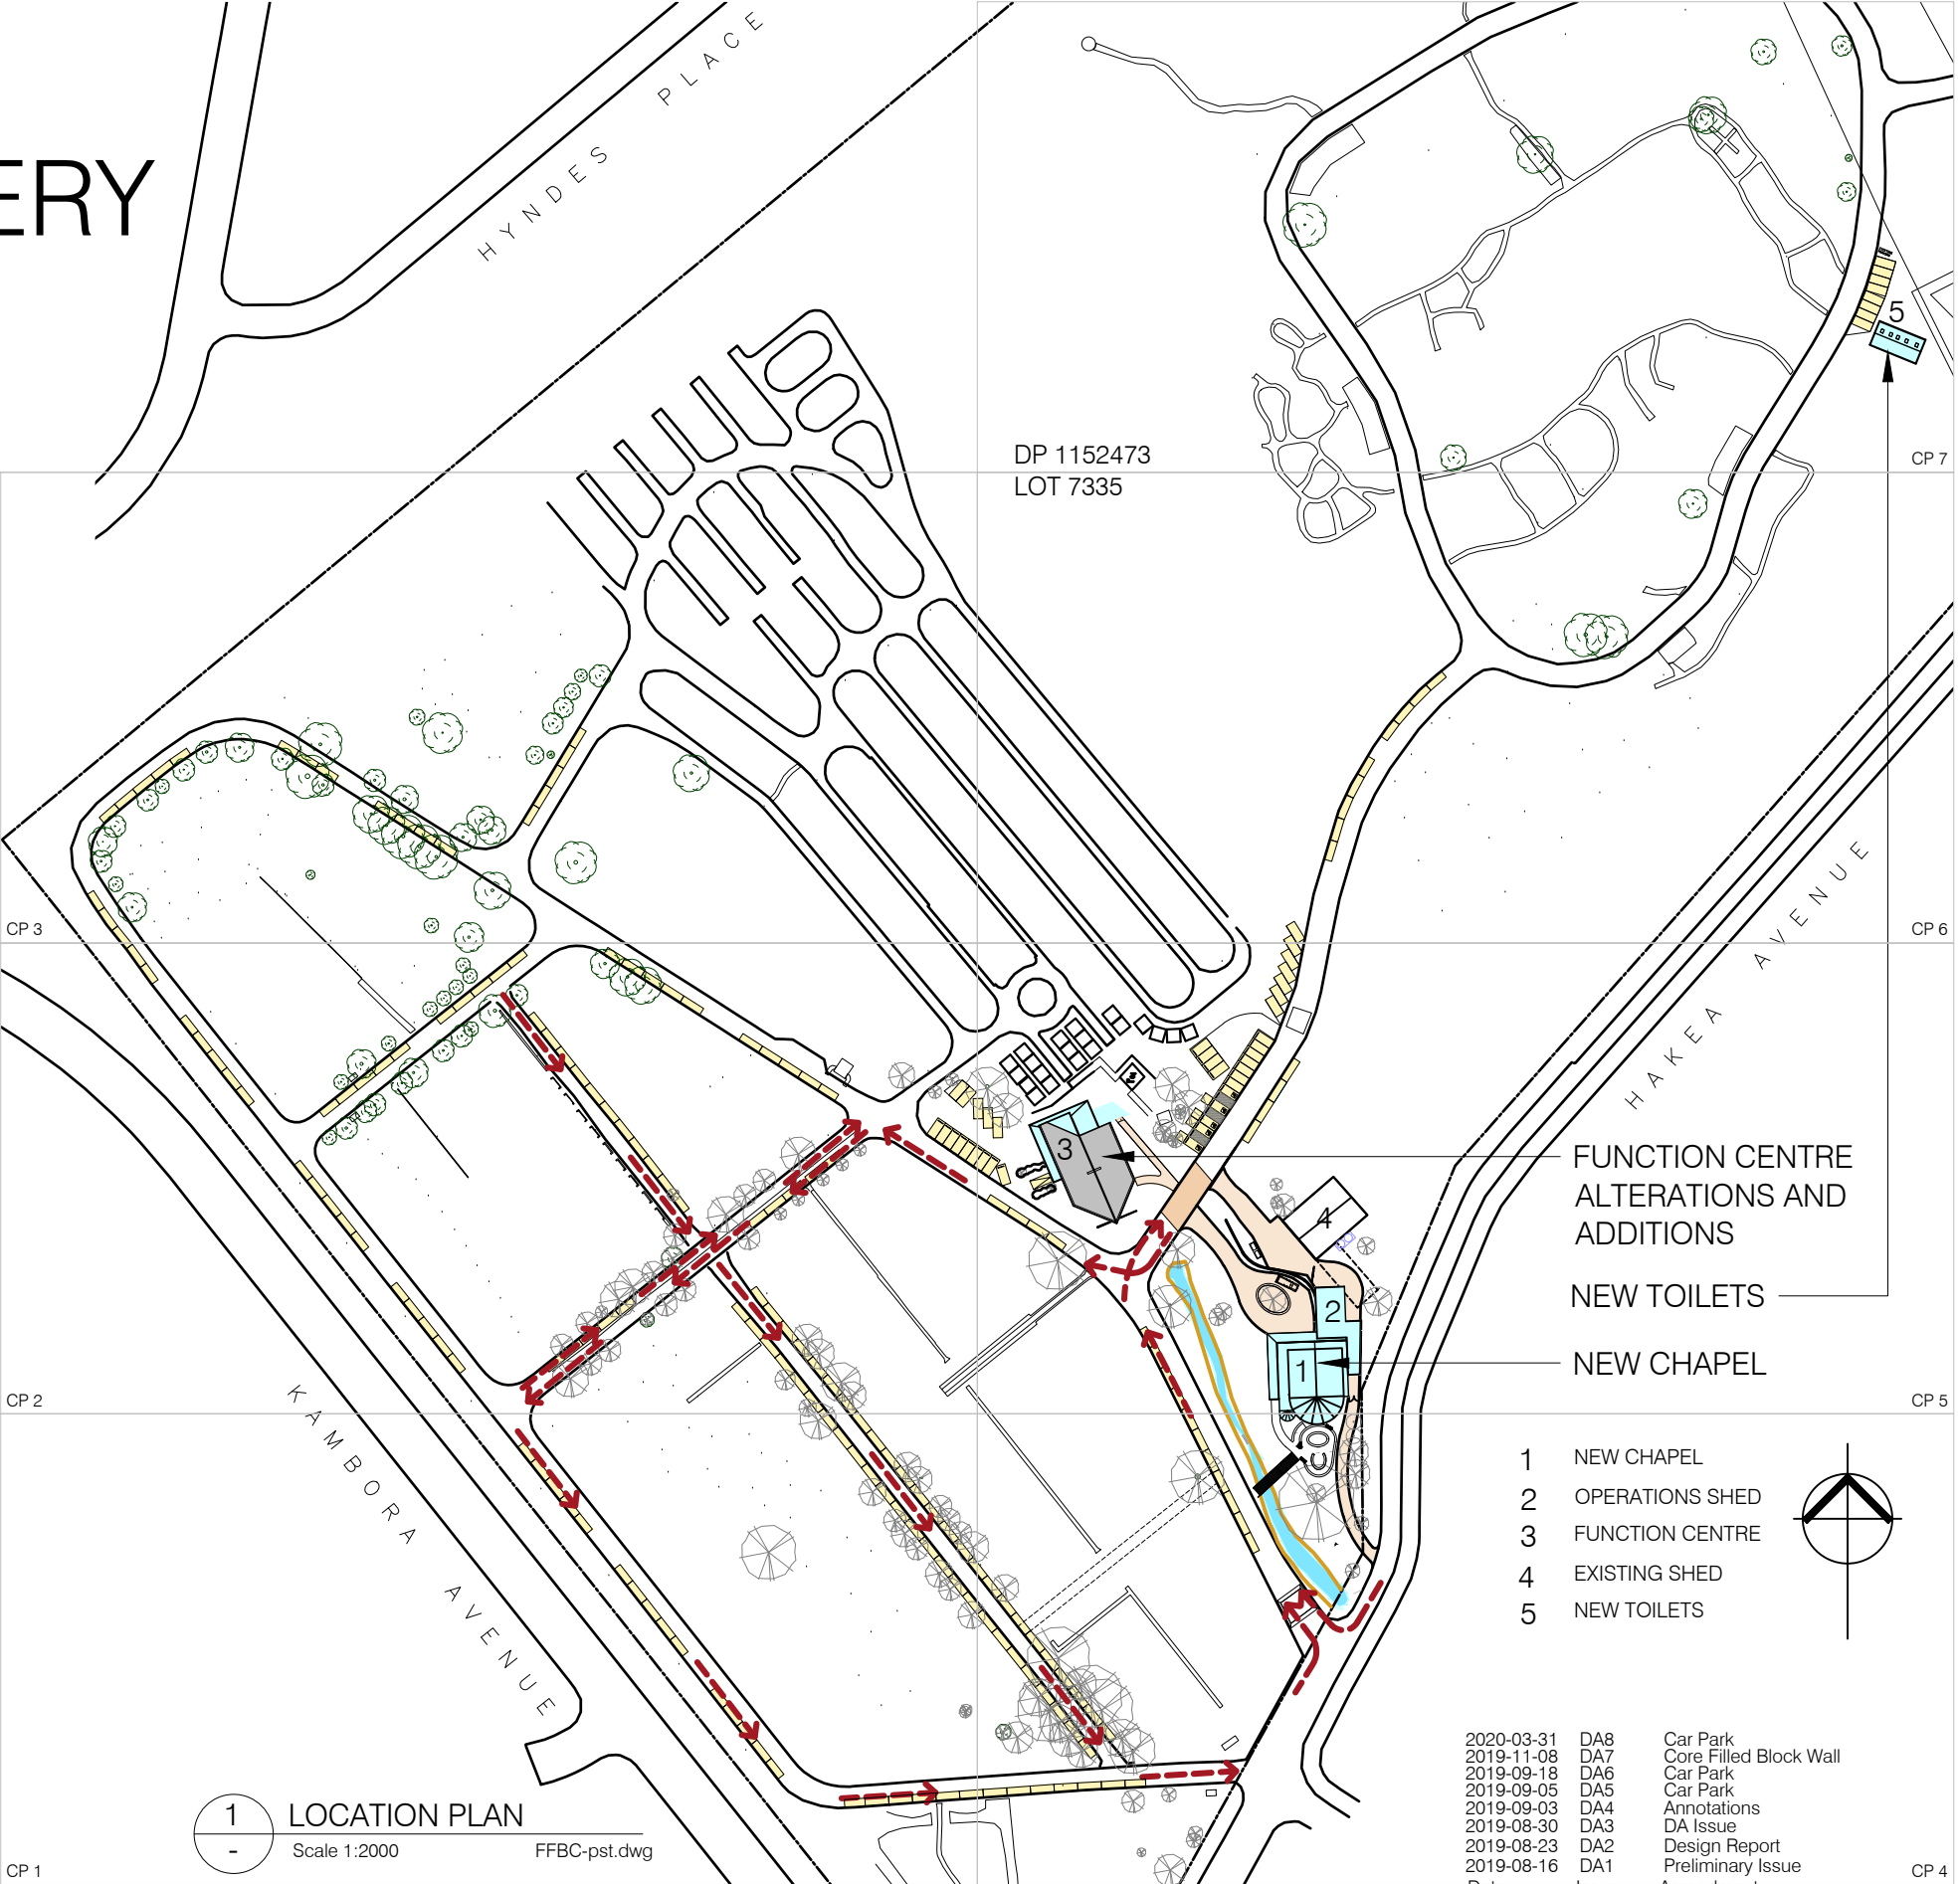

1 LOCATION PLAN
Scale 1:2000
FFBC-pst.dwg

- 1

NEW CHAPEL
- 2

OPERATIONS SHED
- 3

FUNCTION CENTRE
- 4

EXISTING SHED
- 5

NEW TOILETS

2020-03-31	DA8	Car Park
2019-11-08	DA7	Core Filled Block Wall
2019-09-18	DA6	Car Park
2019-09-05	DA5	Car Park
2019-09-03	DA4	Annotations
2019-08-30	DA3	DA Issue
2019-08-23	DA2	Design Report
2019-08-16	DA1	Preliminary Issue
Date	Issue	Amendment




ABN 95 160 116 030
Level 2
1 Barrack Street
SYDNEY NSW 2000
Nominated Architect :
Hector Abrahams
Registration No. 5245
Tel : +61 2 9299 7959
Email : mailbox@haarchitects.com.au

© COPYRIGHT
Hector Abrahams Architects Pty. Ltd.
Verify all dimensions
Figured dimensions to be
taken in preference to scale

Project : FRENCHS FOREST
BUSHLAND CEMETERY
for : NORTHERN METROPOLITAN
CEMETERIES TRUST


Dwg. Title :
DRAWING REGISTER &
LOCATION PLAN

Scale @ A3 :	1:2000	Drawn :	AC AB
Issue Date :	March 2020	Checked :	
Dwg. Name :	FFBC	Dwg. No. :	00
Stage:	DA	Issue:	8

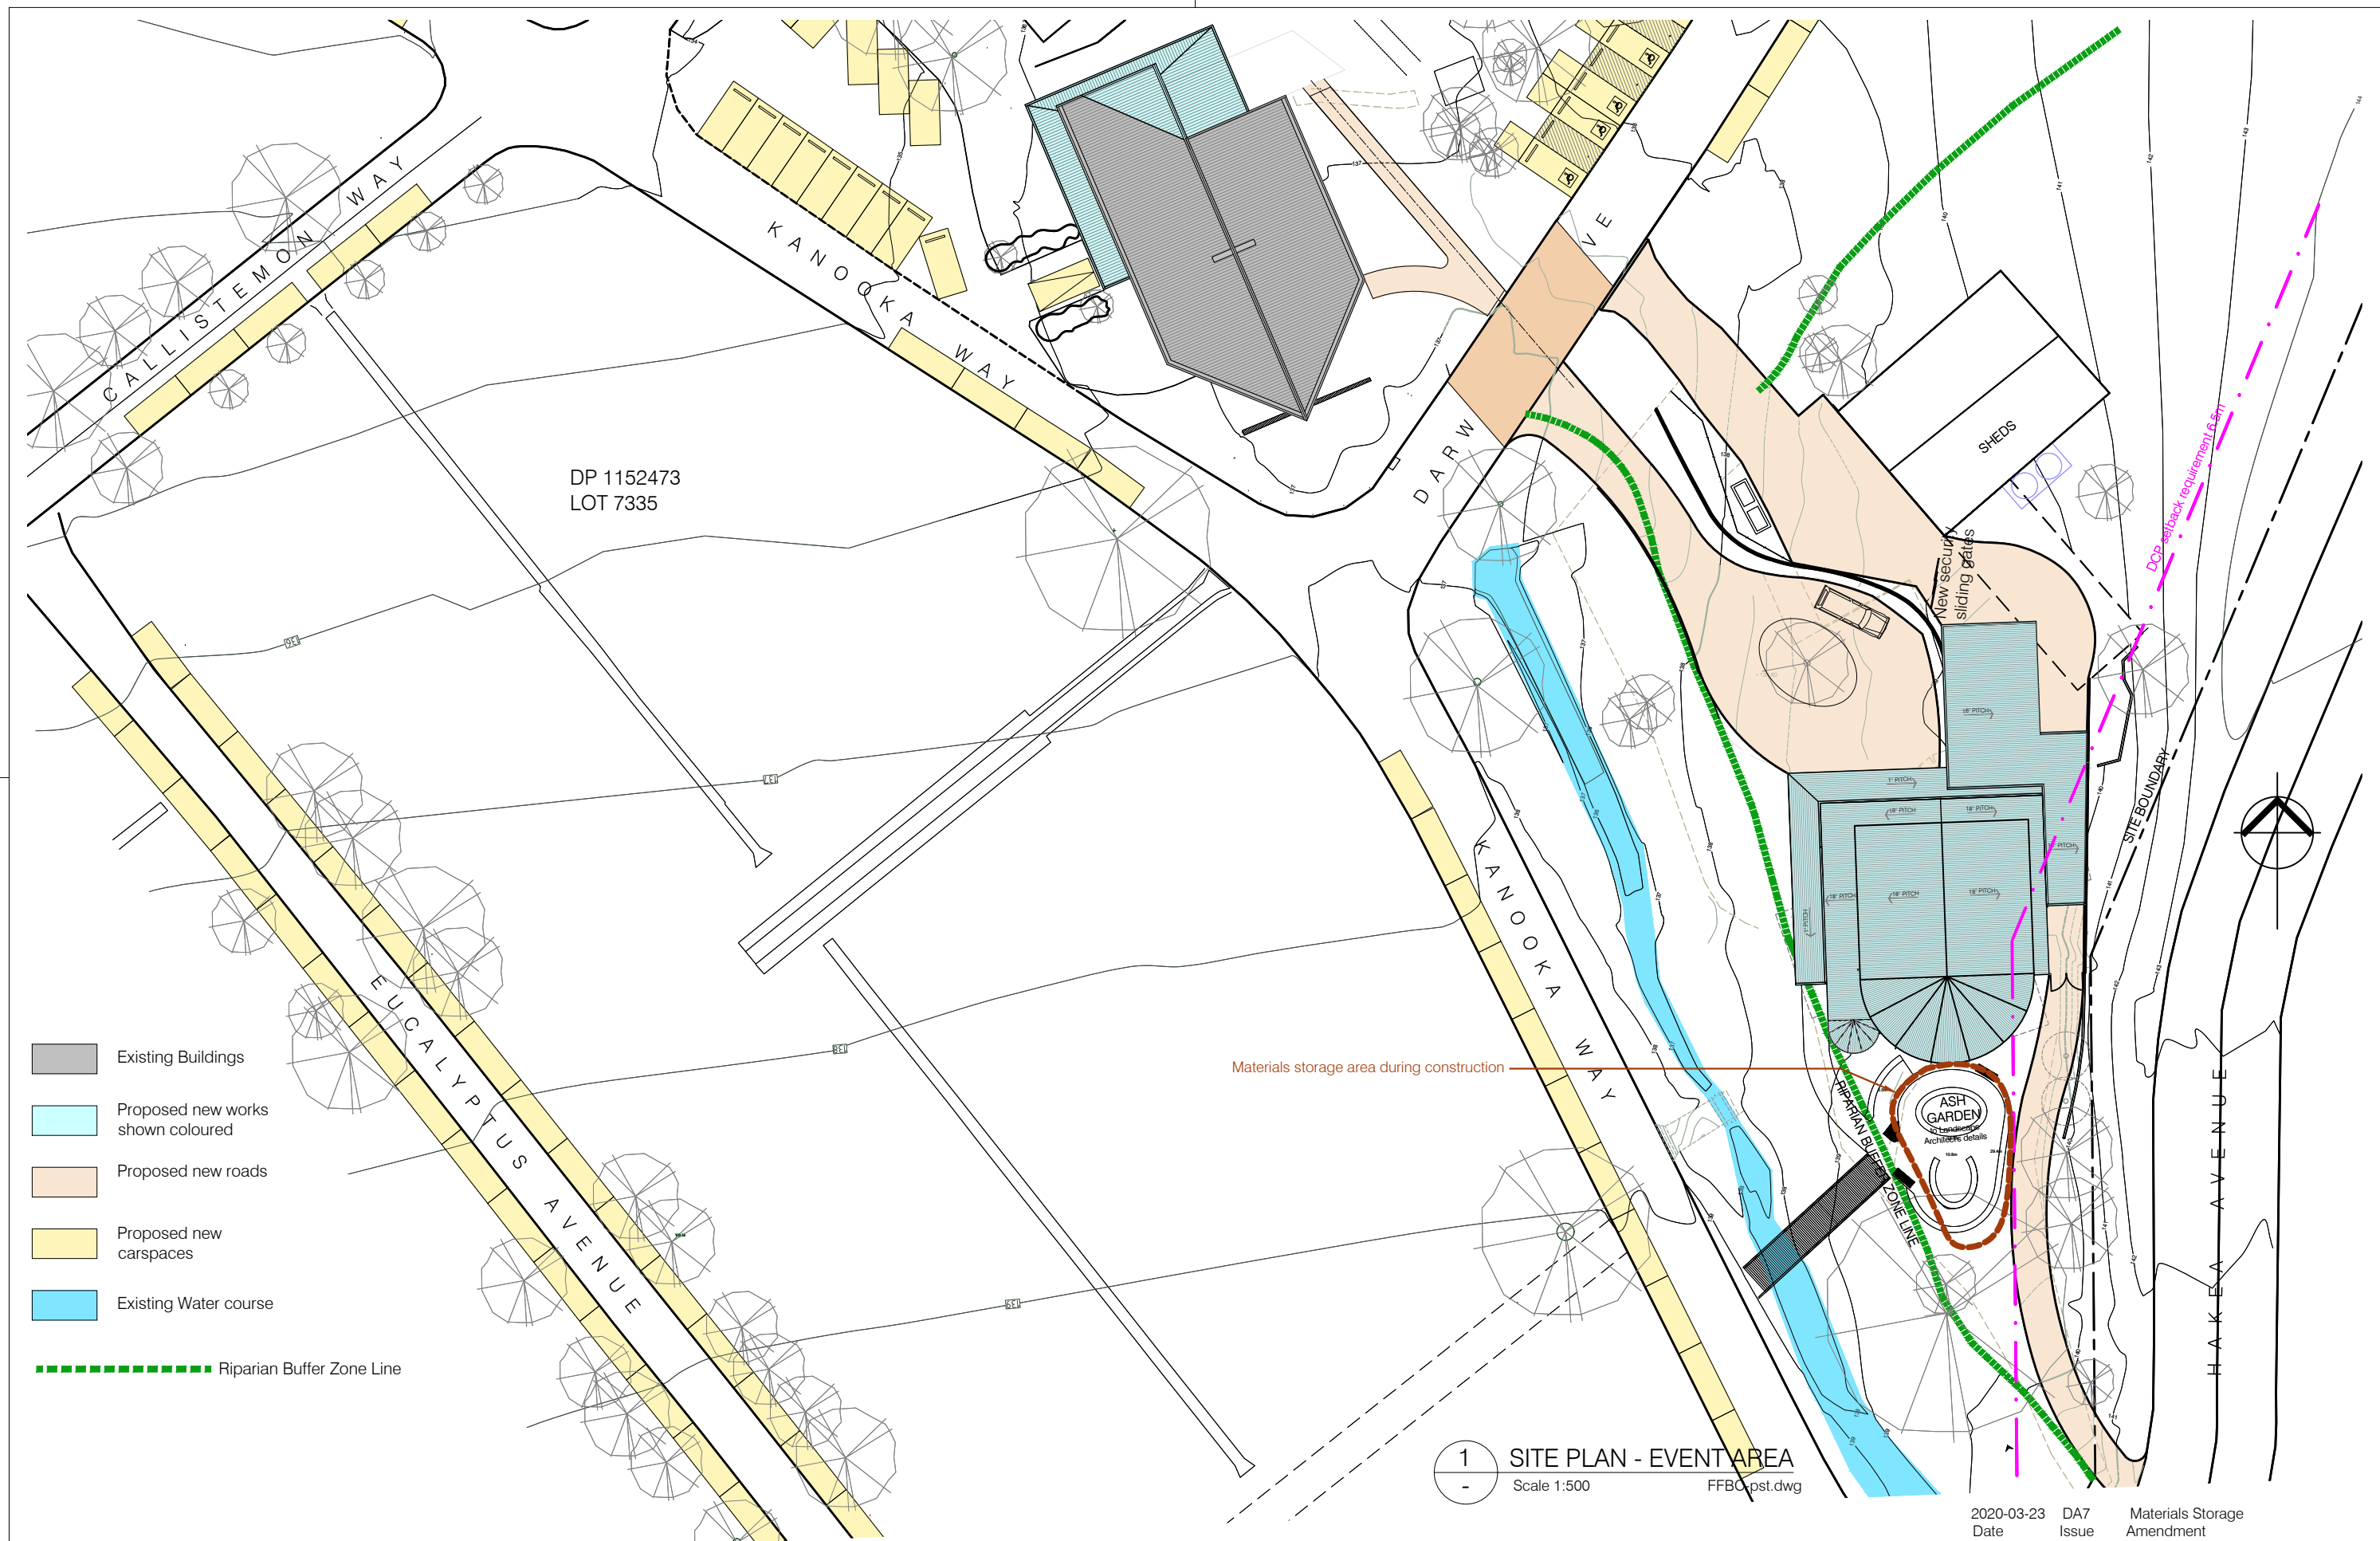

 HECTOR ABRAHAMSA ARCHITECTS	ABN 95 160 116 030	Level 2 1 Barrack Street SYDNEY NSW 2000	© COPYRIGHT Hector Abrahams Architects Pty. Ltd.	Project : FRENCHS FOREST BUSHLAND CEMETERY	Dwg. Title : SITE PLAN - EVENT AREA	Scale @ A3 : 1:500		Drawn : AC/AB	
	Nominated Architect : Hector Abrahams Registration No. 5245	Tel : +61 2 9299 7959 Email : mailbox@haarchitects.com.au	Verify all dimensions Figured dimensions to be taken in preference to scale	for : NORTHERN METROPOLITAN CEMETERIES TRUST		Issue Date : March 2020		Checked :	
						Dwg. Name : FFBC	Dwg. No : 01	Stage: DA	Issue: 7


0 10 20 30 40 50 100mm

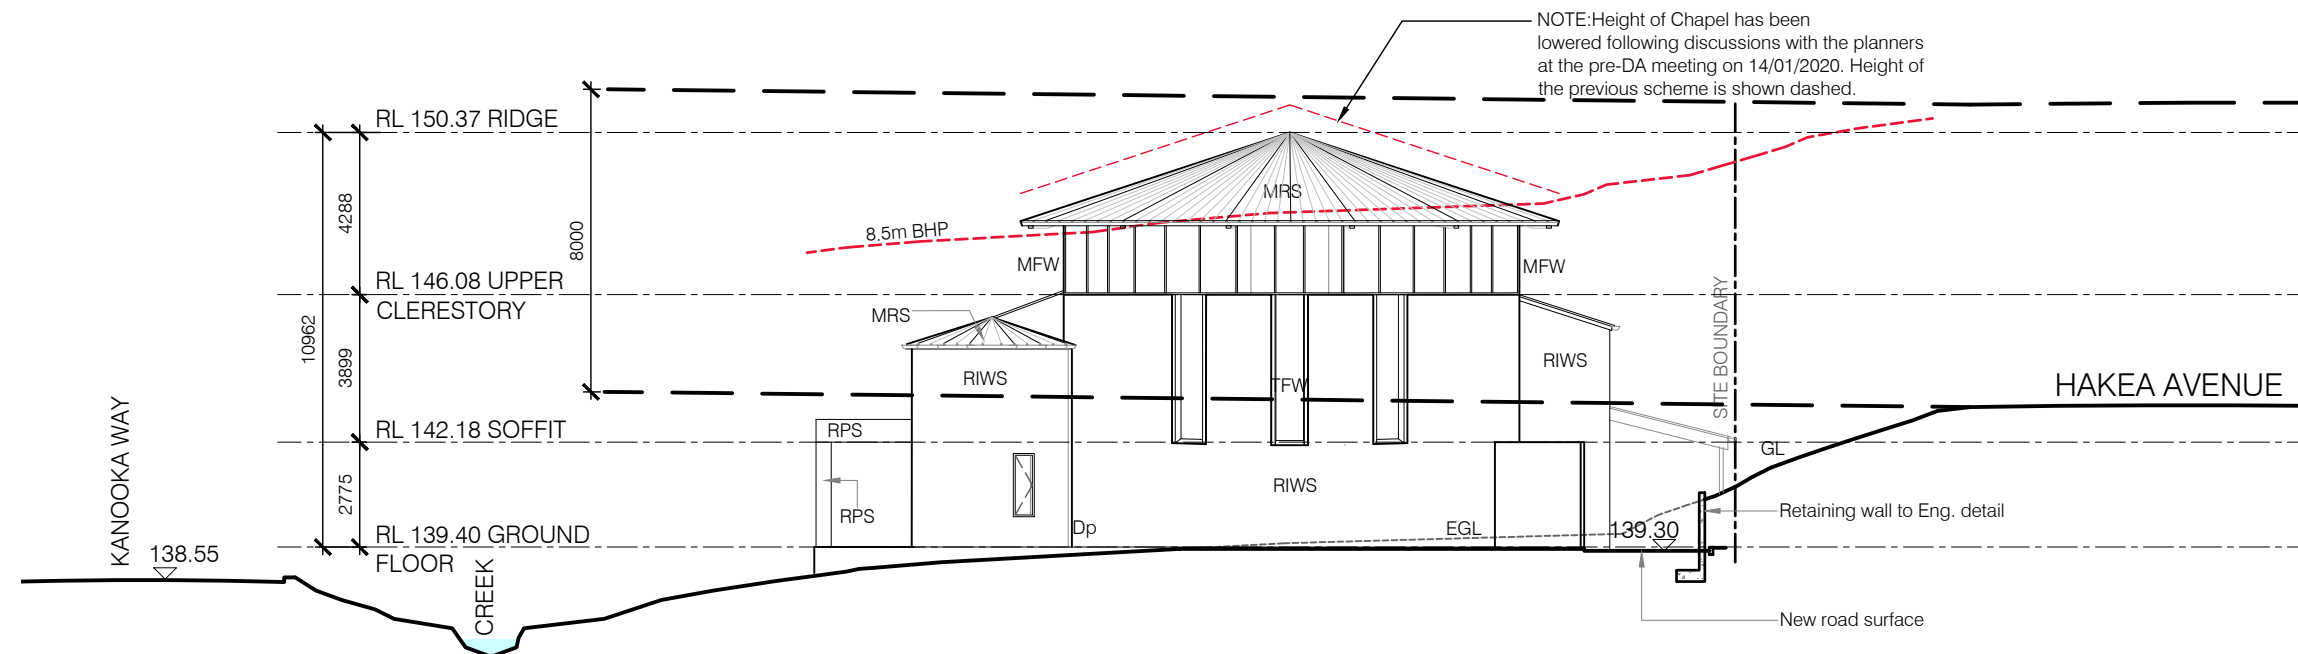

LEGEND

MRS	METAL ROOF SHEETING
TLF	TIMBER LOUVRE FRAME
RPS	RENDER PANEL SYSTEM
RIWS	RENDERED INSULATED WALL SYSTEM
RL	REDUCED LEVELS
EGL	EXISTING GROUND LEVEL
GL	GROUND LEVEL
BHP	BUILDING HEIGHT PLANE
TFW	TIMBER FRAMED WINDOWS
MFW	METAL FRAMED WINDOWS

2 CHAPEL - SOUTHERN ELEVATION
1:100 FFBC- els-Chapel.dwg

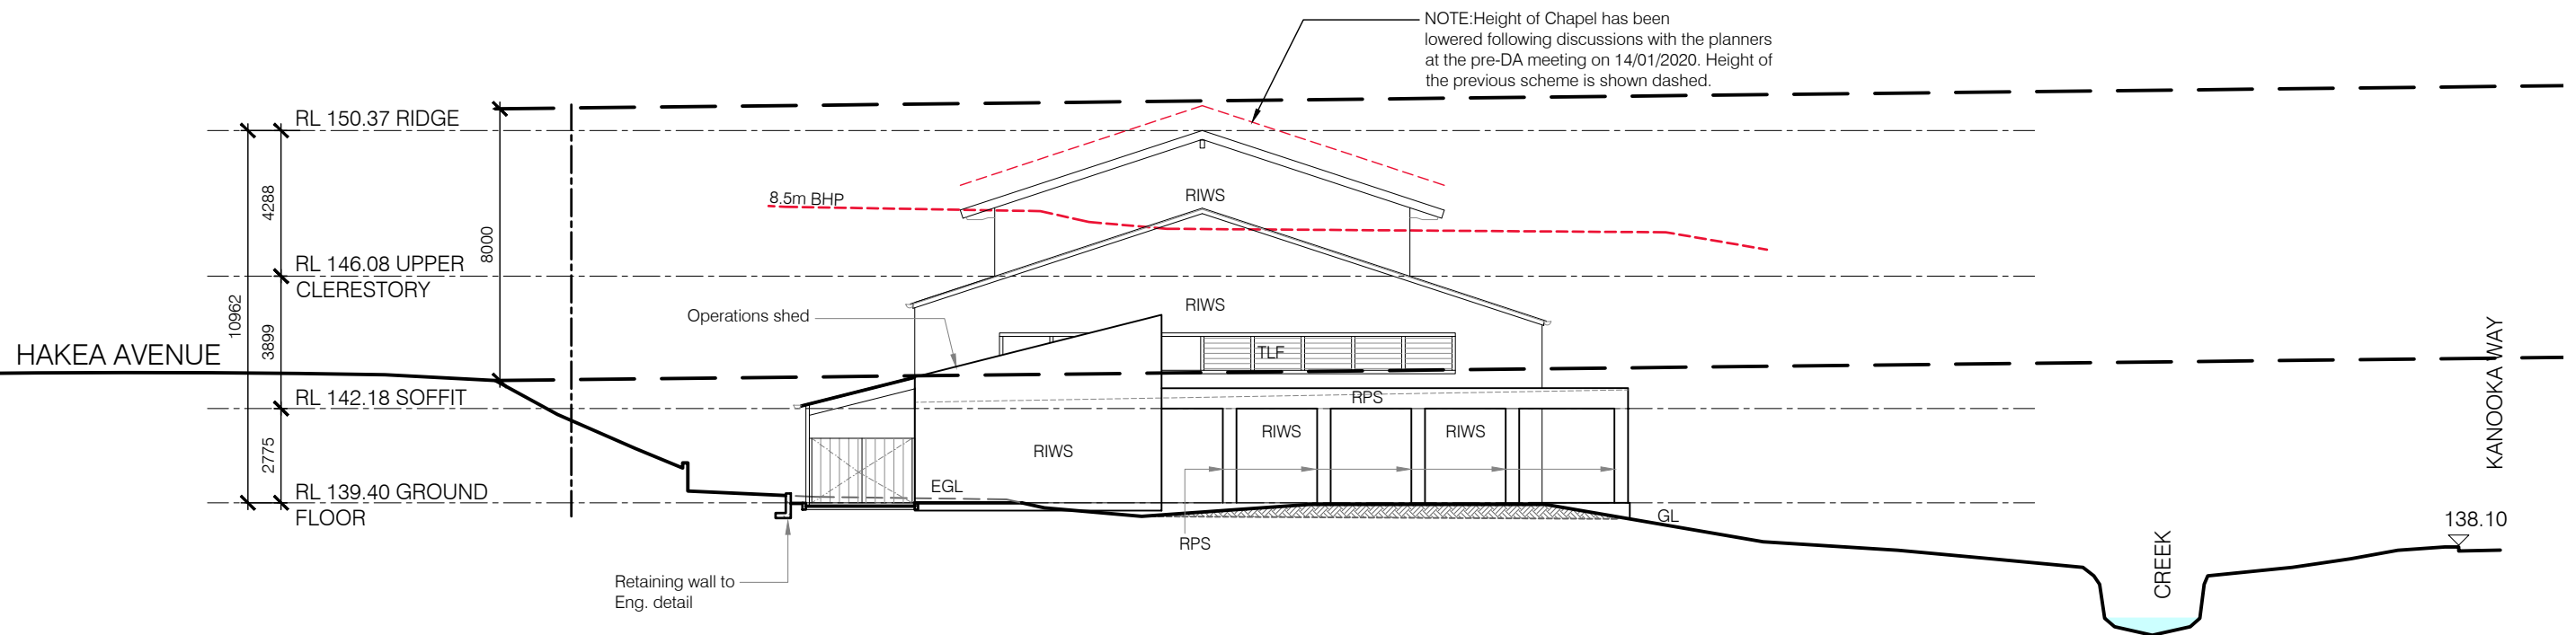

1 CHAPEL - NORTHERN ELEVATION (inc FUTURE BURIAL)
1:200 FFBC- eln-Chapel.dwg

2020-03-31	DA5	Amended Chapel Height
2019-11-08	DA4	Amended Windows
2019-08-30	DA3	DA Issue
2019-08-23	DA2	Design Report
2019-08-16	DA1	Preliminary Issue
Date	Issue	Amendment



HECTOR
ABRAHAM'S
ARCHITECTS

ABN 95 160 116 030

Nominated Architect :
Hector Abrahams
Registration No. 5245

Level 2
1 Barrack Street
SYDNEY NSW 2000

Tel : +61 2 9299 7959
Email : mailbox@haarchitects.com.au

© COPYRIGHT
Hector Abrahams Architects Pty. Ltd.

Verify all dimensions
Figured dimensions to be
taken in preference to scale

Project : FRENCHS FOREST
BUSHLAND CEMETERY

for : NORTHERN METROPOLITAN
CEMETERIES TRUST

Dwg. Title :
CHAPEL
NORTH ELEVATION
SOUTH ELEVATION

Scale @ A3 : 1:200

Drawn : AC/AB

Issue Date : March 2020


Checked :

Dwg. Name :
FFBC

Dwg. No :
06

Stage:
DA


Issue:
5

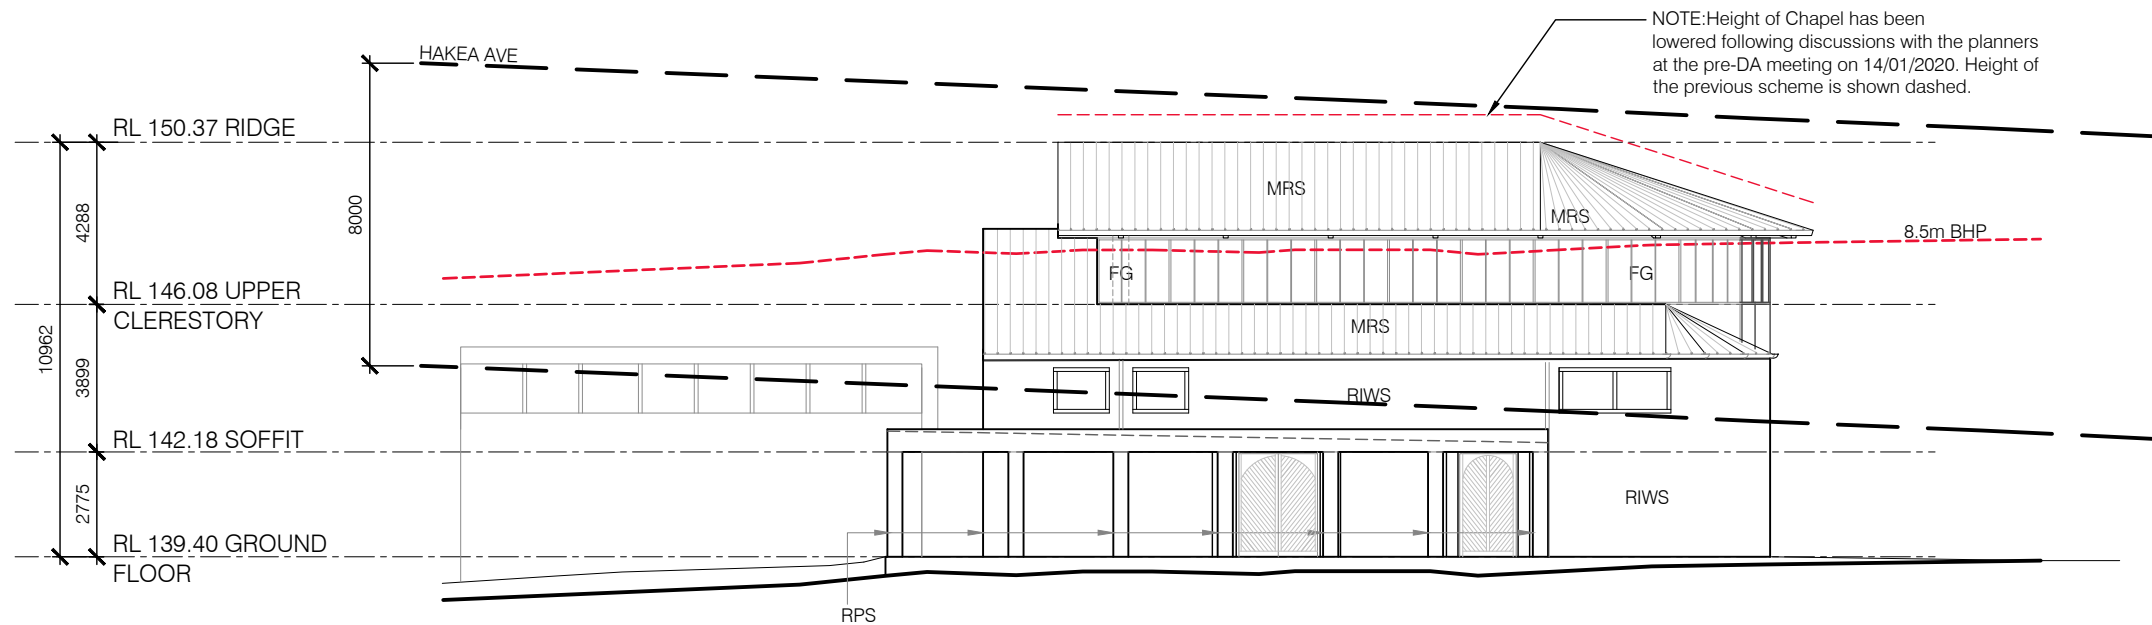

2 CHAPEL - WEST ELEVATION

Scale 1:200

FFBC-elw-Chapel.dwg

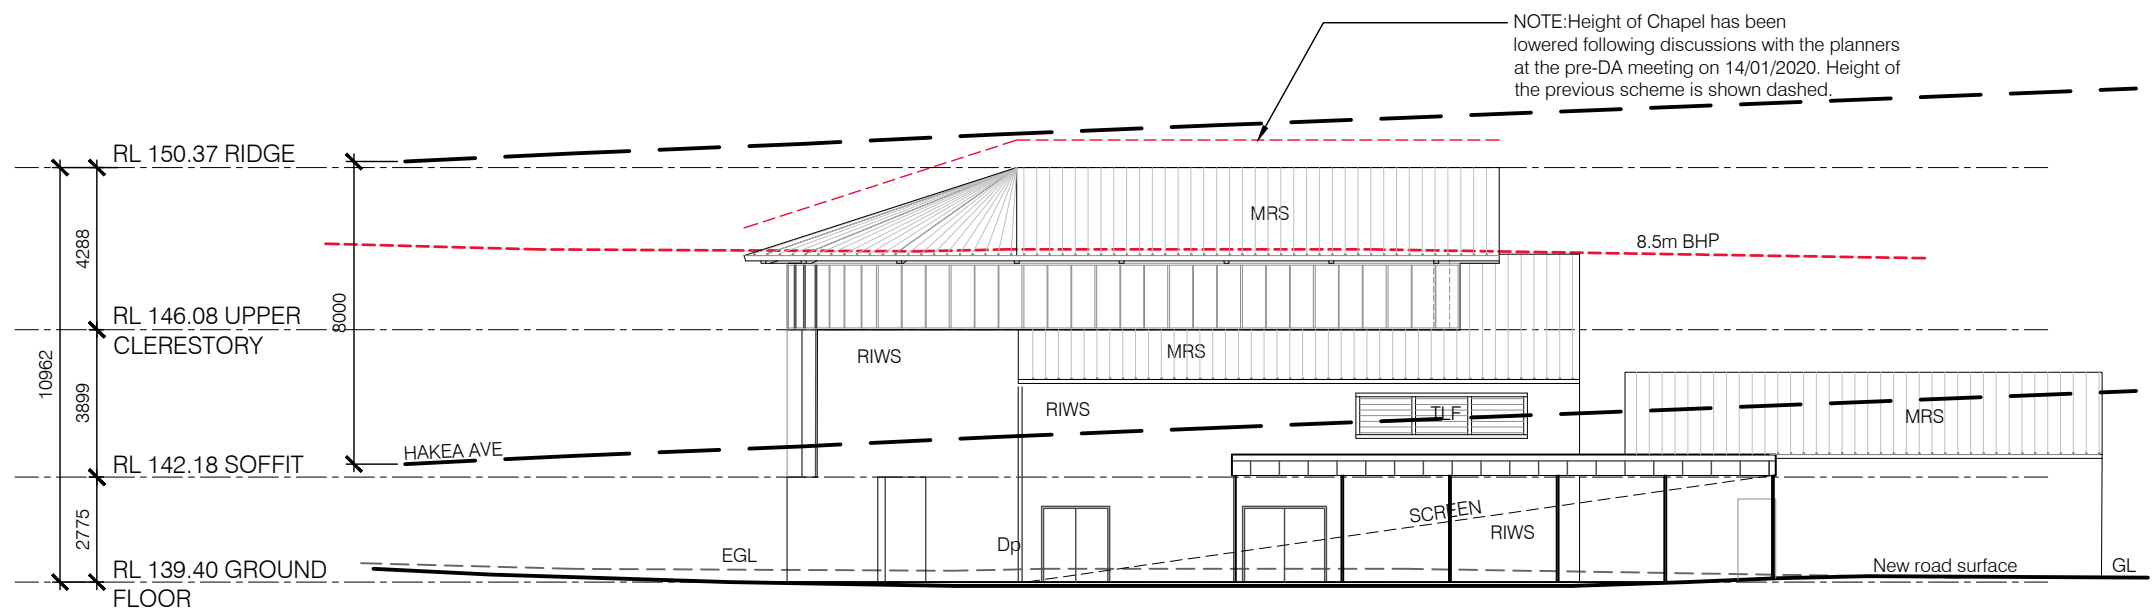

1 CHAPEL - EAST ELEVATION

Scale 1:200

FFBC-ele-Chapel.dwg

2020-03-31 DA5 Amended Chapel Height
2020-03-23 DA4 Amended Windows
Date Issue Amendment

Scale @ A3 :	1:200	Drawn :	AC/AB
Issue Date :	March 2020	Checked :	
Dwg. Name :	FFBC	Dwg. No :	08
Stage:	DA	Issue:	5



ABN 95 160 116 030

Nominated Architect :
Hector Abrahams
Registration No. 5245

Level 2
1 Barrack Street
SYDNEY NSW 2000

Tel : +61 2 9299 7959
Email : mailbox@haarchitects.com.au

© COPYRIGHT
Hector Abrahams Architects Pty. Ltd.


Verify all dimensions
Figured dimensions to be
taken in preference to scale

Project : FRENCHS FOREST
BUSHLAND CEMETERY


for : NORTHERN METROPOLITAN
CEMETERIES TRUST

Dwg. Title :
CHAPEL
EAST ELEVATION
WEST ELEVATION

- LEGEND
- MRS METAL ROOF SHEETING
 - SC STEEL COLUMNS
 - SGS STEEL GLAZING SYSTEM
 - PT PAINTED TIMBER WALL

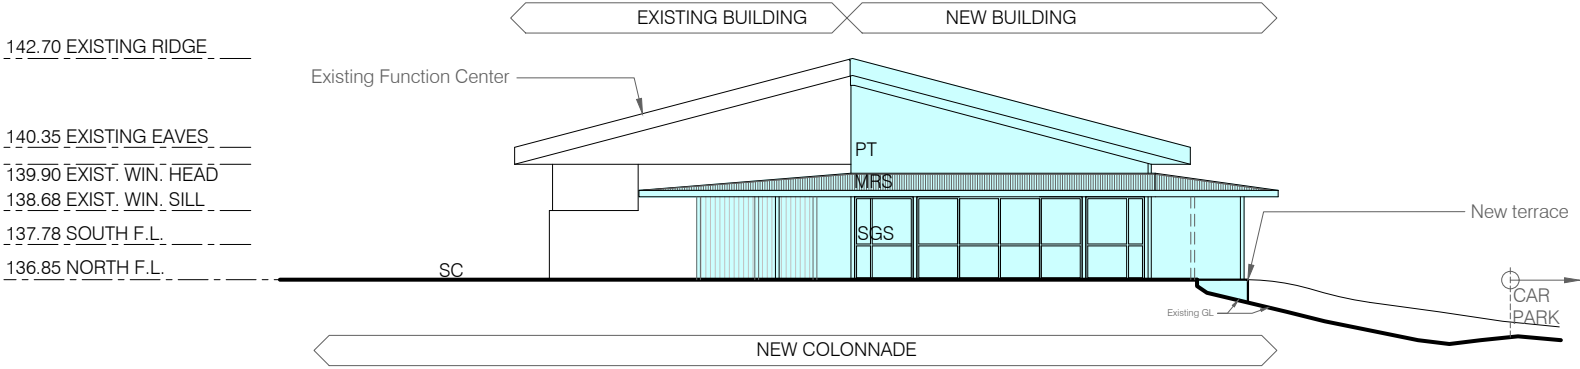

1 FUNCTION CENTRE - NORTH ELEVATION
1:200 FFBC- eln.dwg

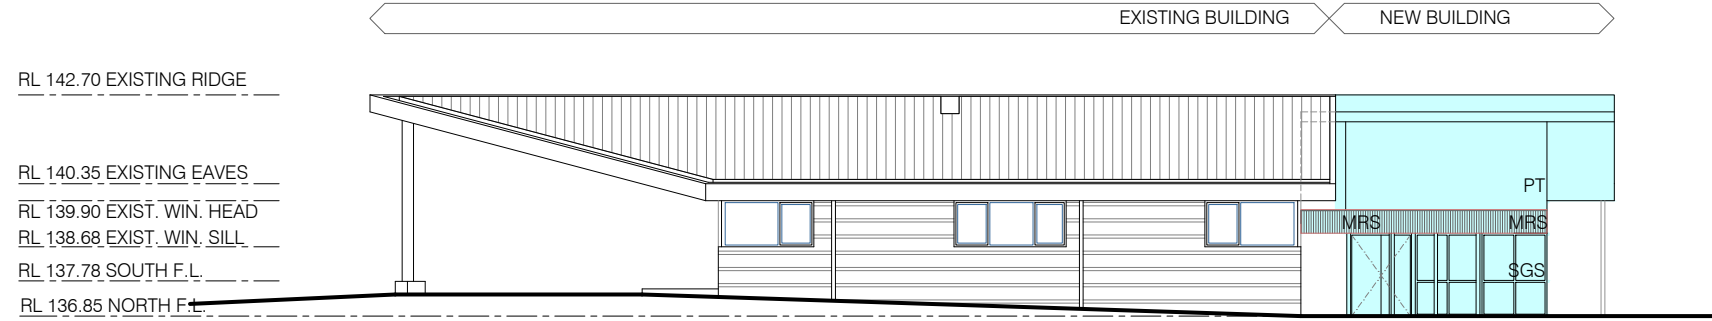

2 FUNCTION CENTRE - EASTERN ELEVATION
1:200 FFBC- ele.dwg

Proposed new works
shown coloured

2020-03-31	DA5	Verandah Extended
2019-11-15	DA4	Title Block
2019-08-30	DA3	DA Issue
2019-08-23	DA2	Design Report
2019-08-16	DA1	Preliminary Issue
Date	Issue	Amendment

Dwg. Title :
PROPOSED FUNCTION CENTRE
NORTH ELEVATION
EAST ELEVATION

Scale @ A3 :	1:200	Drawn :	AB
Issue Date :	March 2020	Checked :	
Dwg. Name :	FFBC	Dwg. No :	23
Stage:	DA	Issue:	5




ABN 95 160 116 030
Level 2
1 Barrack Street
SYDNEY NSW 2000
Nominated Architect :
Hector Abrahams
Registration No. 5245
Tel : +61 2 9299 7959
Email : mailbox@haarchitects.com.au


© COPYRIGHT
Hector Abrahams Architects Pty. Ltd.
Verify all dimensions
Figured dimensions to be
taken in preference to scale

Project : FRENCHS FOREST
BUSHLAND CEMETERY
for : NORTHERN METROPOLITAN
CEMETERIES TRUST

- LEGEND
- MRS METAL ROOF SHEETING
 - SC STEEL COLUMNS
 - SGS STEEL GLAZING SYSTEM
 - PT PAINTED TIMBER WALL
 - TG PAINTED TONGUE AND GROOVE LINING

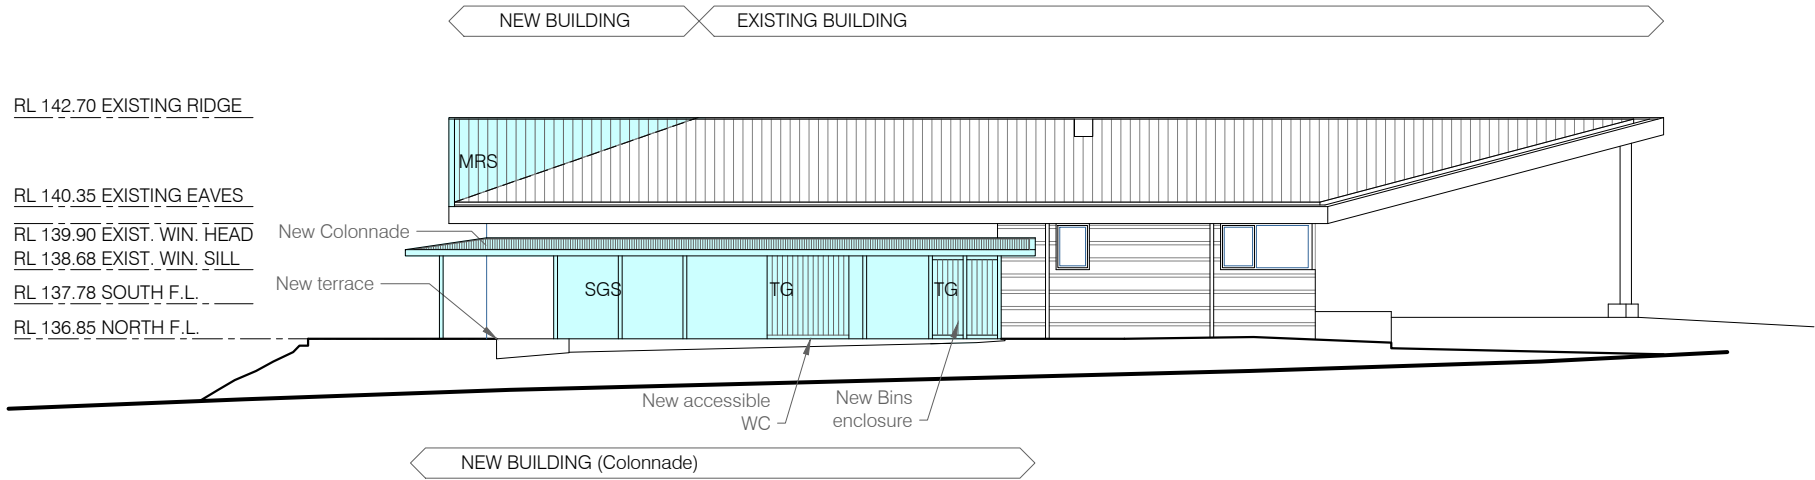

1 FUNCTION CENTRE - WEST ELEVATION
1:200 FFBC- elw.dwg

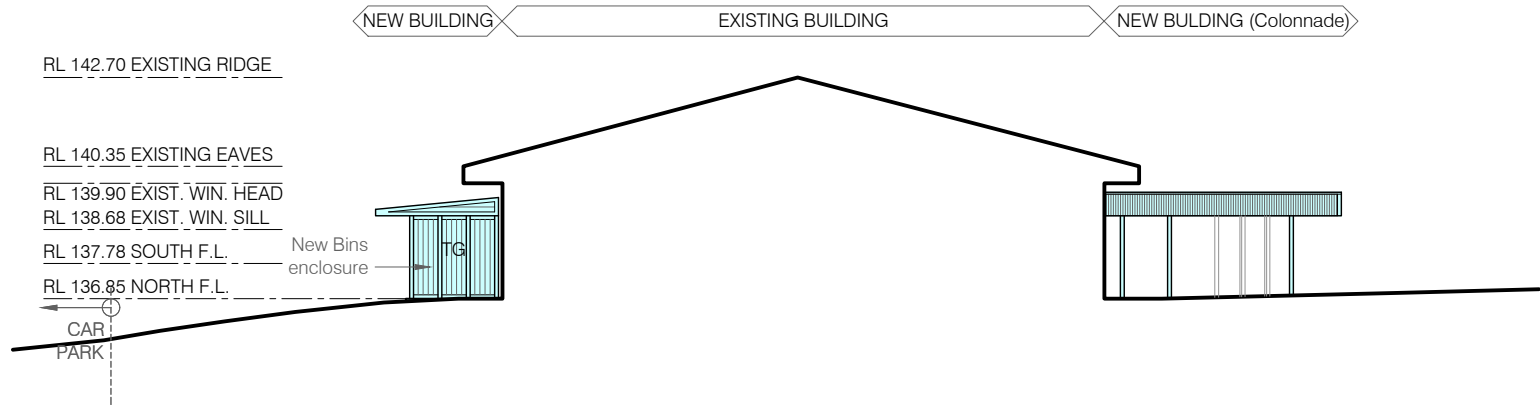

2 FUNCTION CENTRE - SOUTHERN ELEVATION
1:200 FFBC- els.dwg

Proposed new works
shown coloured

2020-03-31	DA5	Bin Enclosure
2019-11-15	DA4	Title Block
2019-08-30	DA3	DA Issue
2019-08-23	DA2	Design Report
2019-08-16	DA1	Preliminary Issue
Date	Issue	Amendment



ABN 95 160 116 030

Nominated Architect :
Hector Abrahams
Registration No. 5245

Level 2
1 Barrack Street
SYDNEY NSW 2000

Tel : +61 2 9299 7959
Email : mailbox@haarchitects.com.au

© COPYRIGHT
Hector Abrahams Architects Pty. Ltd.


Verify all dimensions
Figured dimensions to be
taken in preference to scale

Project : FRENCHS FOREST
BUSHLAND CEMETERY


for : NORTHERN METROPOLITAN
CEMETERIES TRUST

Dwg. Title :
PROPOSED FUNCTION CENTRE
WEST ELEVATION
SOUTH ELEVATION


Scale @ A3 :	1:200	Drawn :	AB
Issue Date :	March 2020	Checked :	
Dwg. Name :	Dwg. No :	Stage:	Issue:
FFBC	24	DA	5

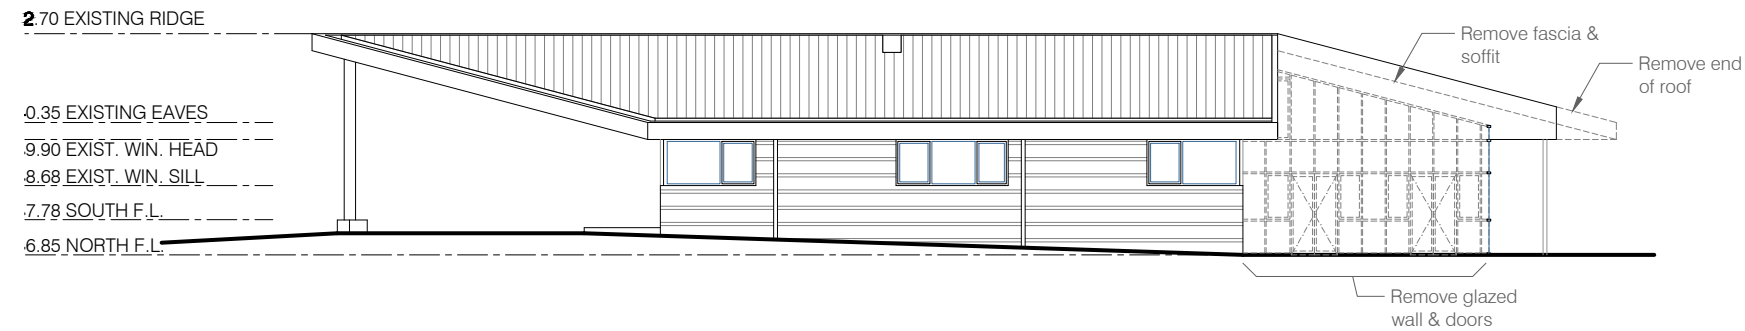

1 FUNCTION CENTRE MEASURED EAST ELEVATION
- 1:200 FFBC- eme- Function Center.dwg

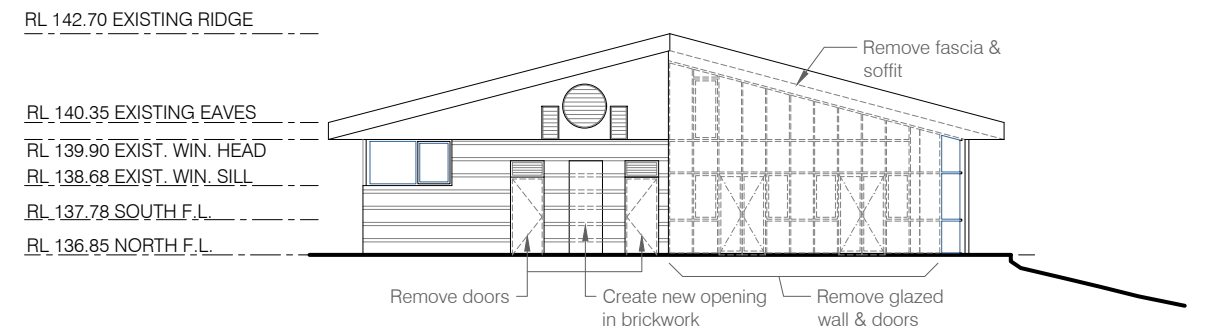

2 FUNCTION CENTRE MEASURED north ELEVATION
- 1:200 FFBC- ene- Function Center.dwg

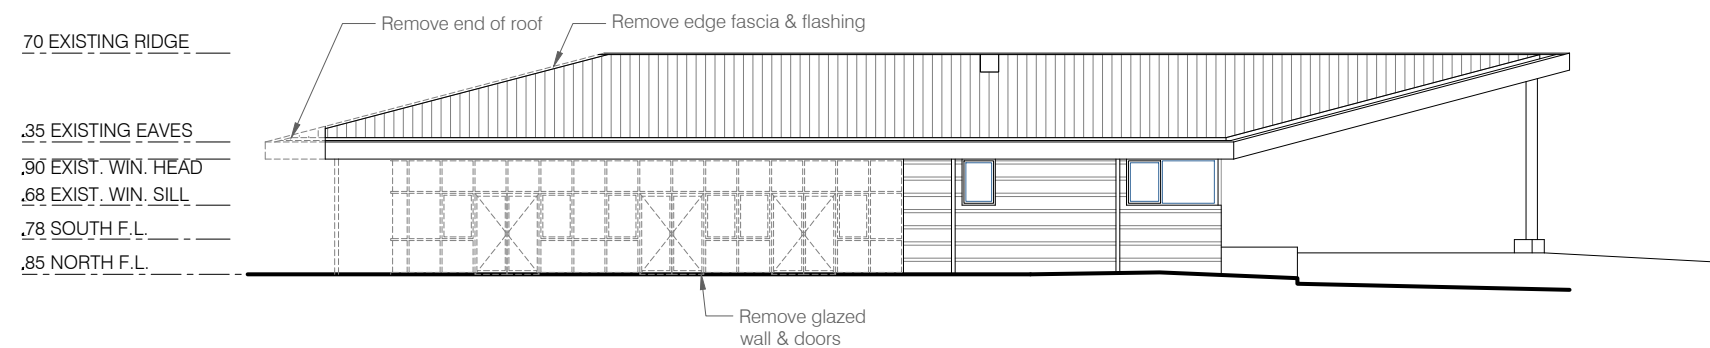

3 FUNCTION CENTRE MEASURED north ELEVATION
- 1:200 FFBC- emw- Function Center.dwg

----- REMOVED STRUCTURE

2019-08-30 DA3 DA Issue
2019-08-23 DA2 Design Report
2019-08-16 DA1 Preliminary Issue
Date Issue Amendment



ABN 95 160 116 030

Nominated Architect :
Hector Abrahams
Registration No. 5245

Level 2
1 Barrack Street
SYDNEY NSW 2000

Tel : +61 2 9299 7959
Email : mailbox@haarchitects.com.au

© COPYRIGHT
Hector Abrahams Architects Pty. Ltd.

Verify all dimensions
Figured dimensions to be
taken in preference to scale

Project : FRENCHS FOREST
BUSHLAND CEMETERY

for : NORTHERN METROPOLITAN
CEMETERIES TRUST

Dwg. Title :
FUNCTION CENTRE
MEASURED ELEVATIONS

Scale @ A3 : 1:200

Issue Date : March 2020

Dwg. Name :
FFBC

Dwg. No :
21

Drawn : AB

Checked :



Stage:
DA

Issue:
3

0 10 20 30 40 50 100mm


LEGEND

BR BRICK
MRS METAL ROOF SHEETING
CT CERAMIC TILES
Conc CONCRETE
DP DOWNPIPE
SL SKY LIGHTS

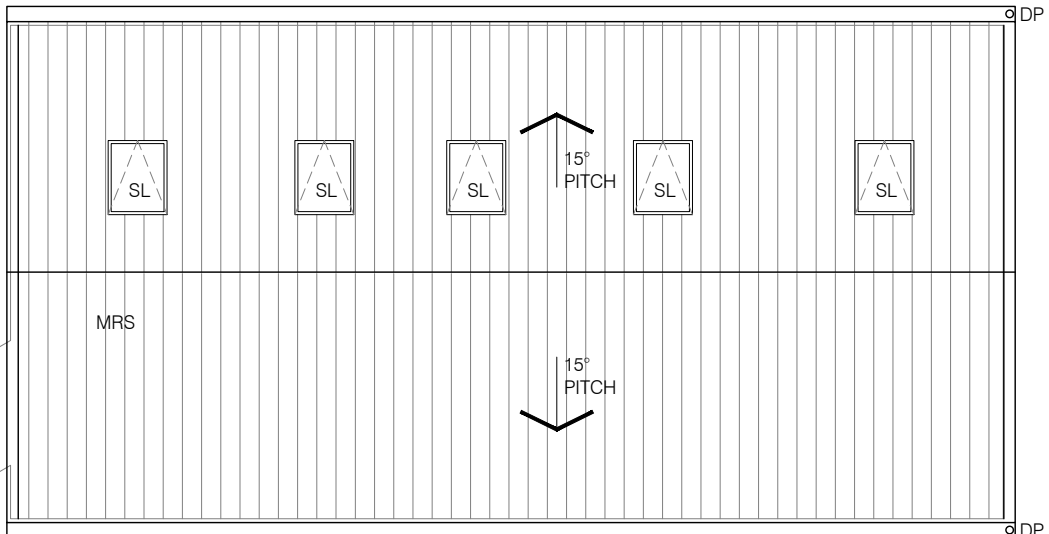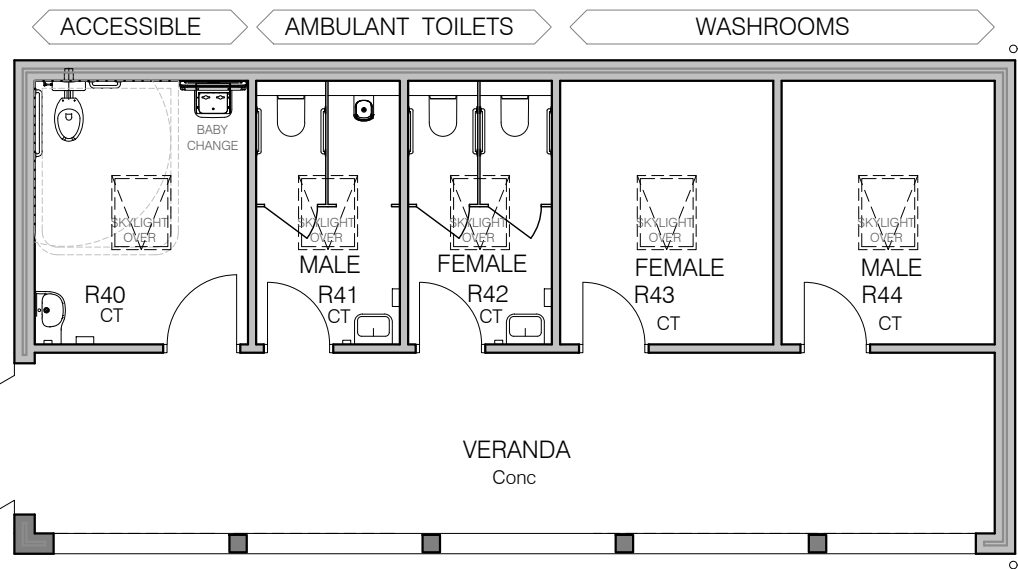


1 TOILET BLOCK - GROUND FLOOR PLAN
1:100
FFBC- pfg-Lavatories.dwg


2 TOILET BLOCK - ROOF PLAN
1:100
FFBC- pfr-Lavatories.dwg

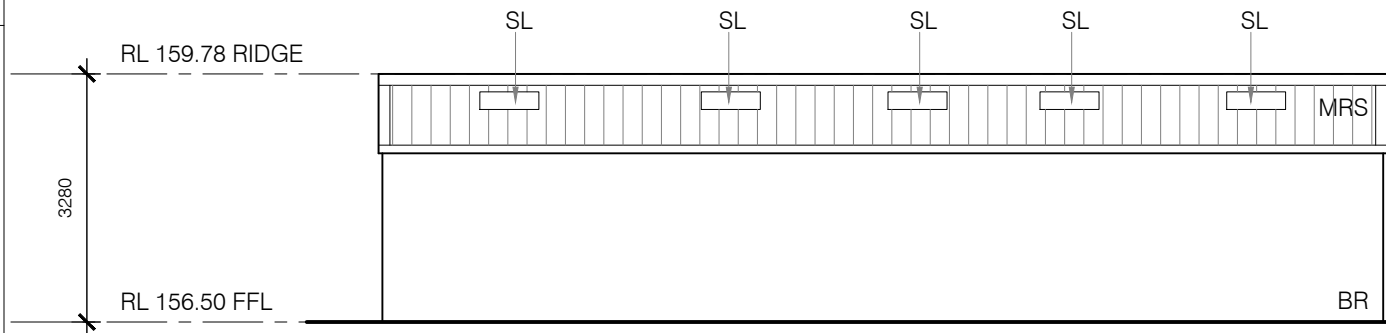


3 TOILET BLOCK - NORTH ELEVATION
1:100
FFBC- el-Lavatories.dwg

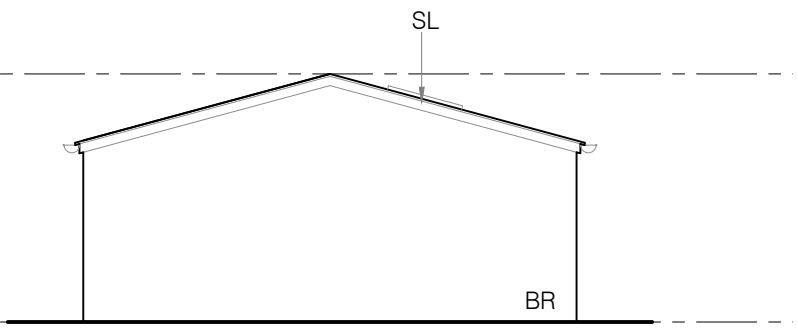

4 TOILET BLOCK - EAST ELEVATION
1:100
FFBC- el-Lavatories.dwg

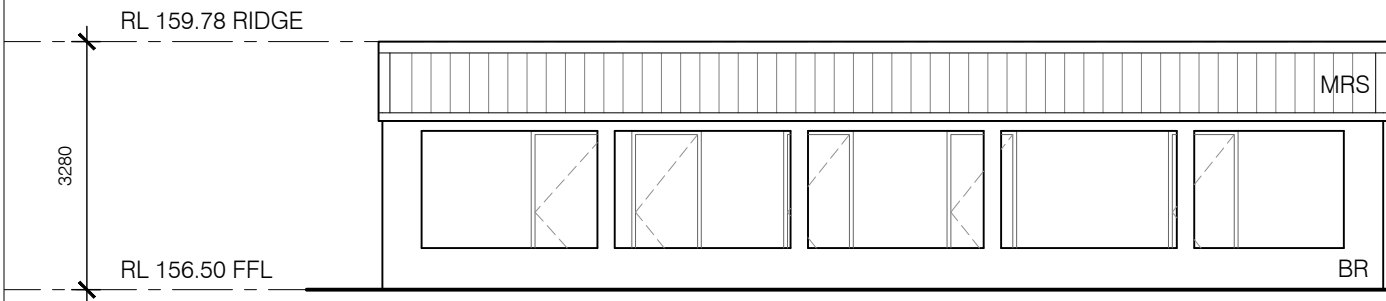

5 TOILET BLOCK - SOUTH ELEVATION
1:100
FFBC- el-Lavatories.dwg

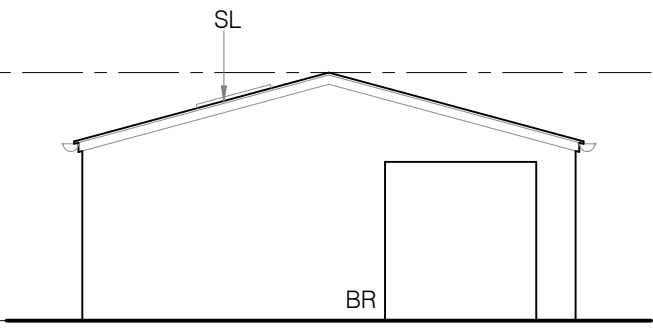

6 TOILET BLOCK - WEST ELEVATION
1:100
FFBC- el-Lavatories.dwg

2019-08-30 DA3 DA Issue
2019-08-23 DA2 Design Report
2019-08-16 DA1 Preliminary Issue
Date Issue Amendment



ABN 95 160 116 030

Nominated Architect :
Hector Abrahams
Registration No. 5245

Level 2
1 Barrack Street
SYDNEY NSW 2000

Tel : +61 2 9299 7959
Email : mailbox@haarchitects.com.au

© COPYRIGHT
Hector Abrahams Architects Pty. Ltd.

Verify all dimensions
Figured dimensions to be
taken in preference to scale

Project : FRENCHS FOREST
BUSHLAND CEMETERY

for : NORTHERN METROPOLITAN
CEMETERIES TRUST

Dwg. Title :
TOILET BLOCK

Scale @ A3 : 1:100

Issue Date : March 2020

Dwg. Name :
FFBC

Dwg. No :
30

Drawn : AC/AB

Checked :

Stage:
DA

Issue:
3