

v) Site Plan showing position of Inclinator

SURVEY
LEVELS
(M)

15

14

13

12

11

10

9

8

7

6

5

4

3

2

1

0

RL15500
GARAGE

RL11390
FIRST

RL8660
GROUND

STATION 3

NORTH ELEV 3 STATION INCLINED LIFT

TOP OF RAIL


GROUND LEVEL UNDER
PROPOSED RAIL

STATION 1

STATION 2

NORTH ELEV
LOT 1 DP586163
4 NOTTING LANE
COTTAGE POINT
MR & MRS SEIXON


N.T.S.
DRN. PJP

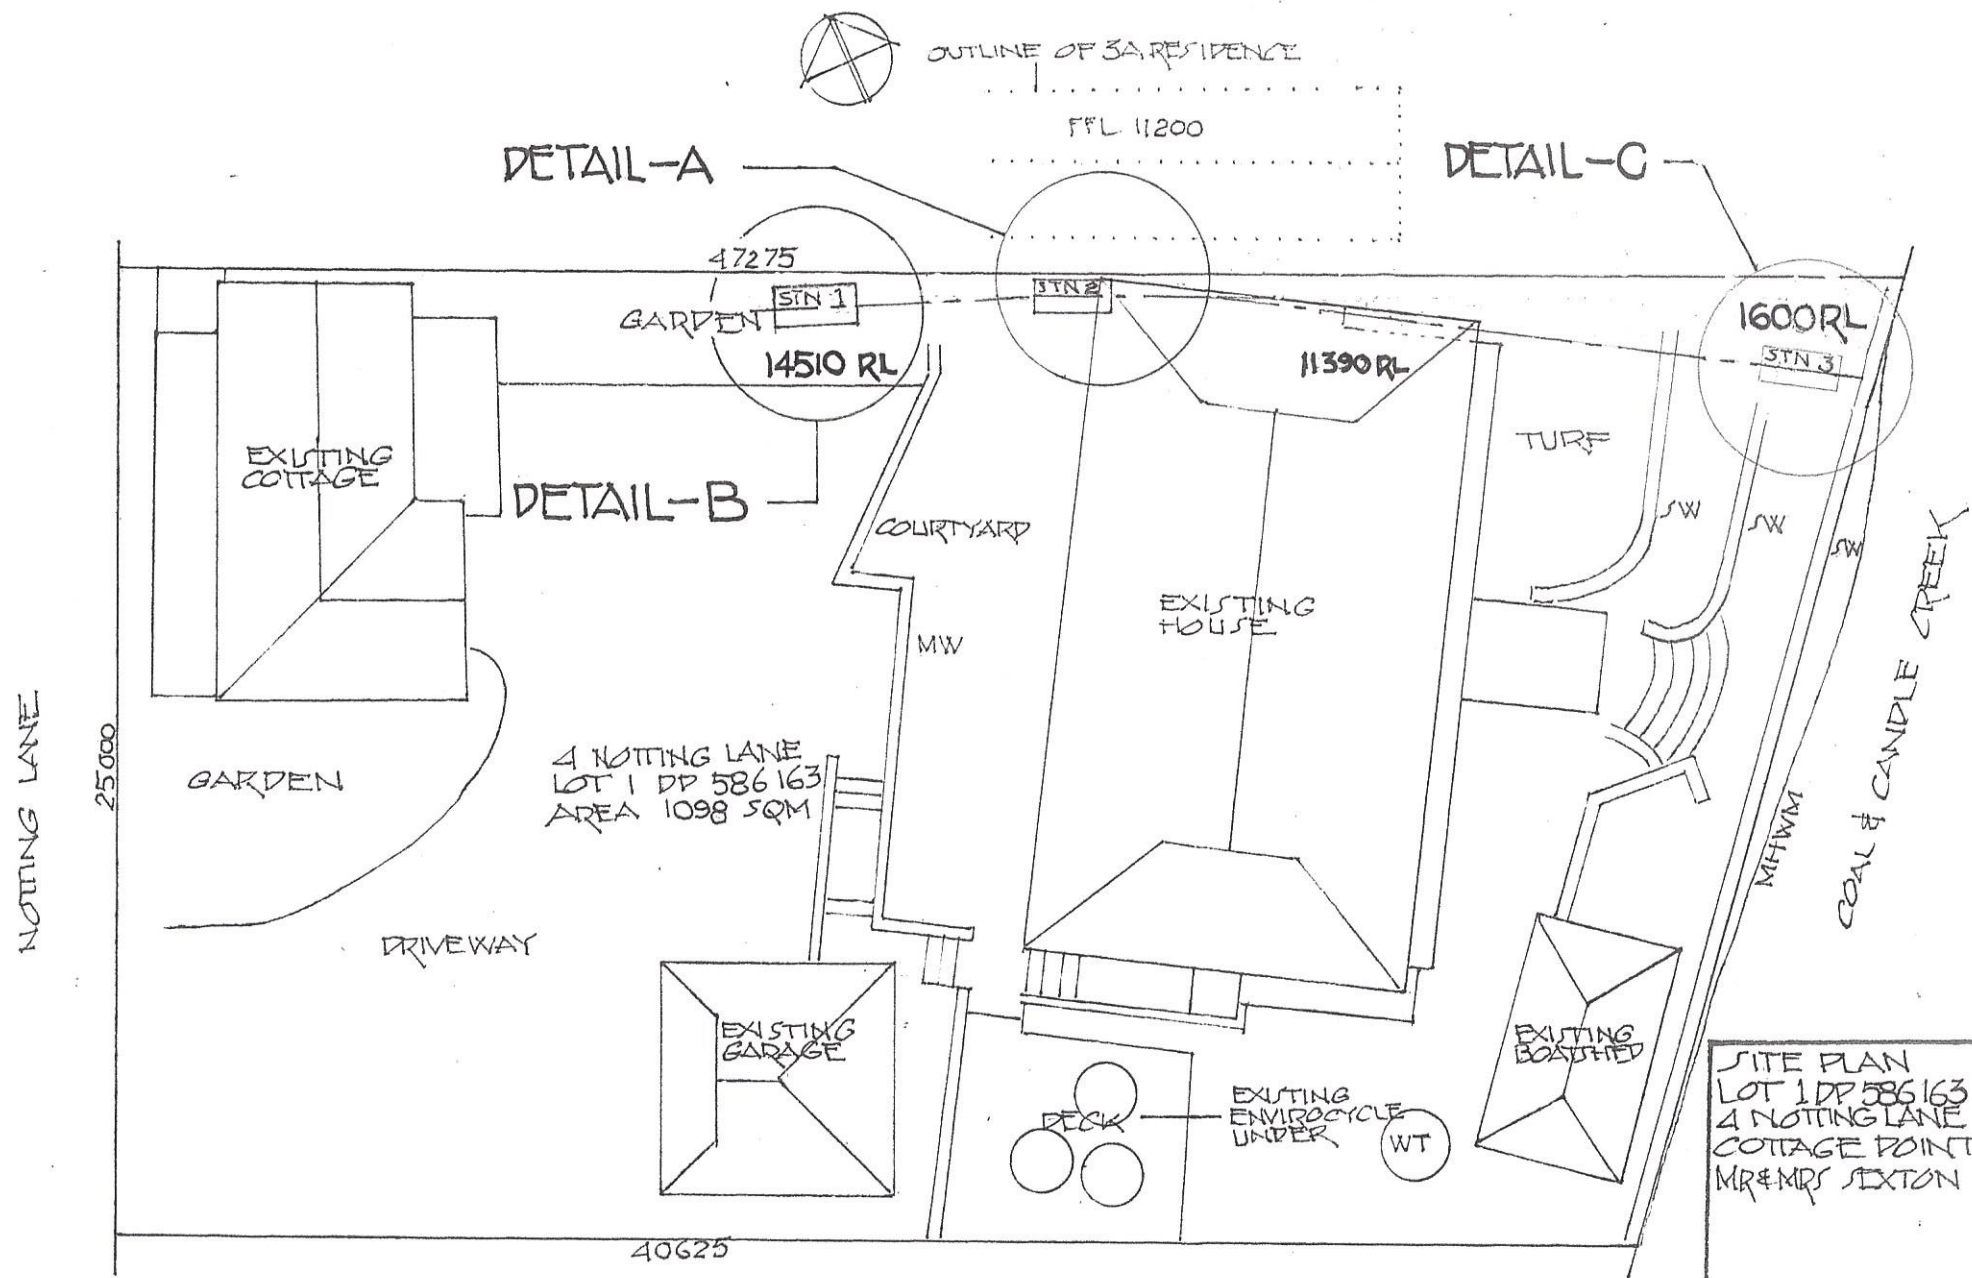

SITE PLAN 3 STATION INCLINED LIFT

SITE PLAN
LOT 1 DP 586 163
4 NOTTING LANE
COTTAGE POINT
MR & MRS SEXTON

SCALE 1:200
DRAWN PJP

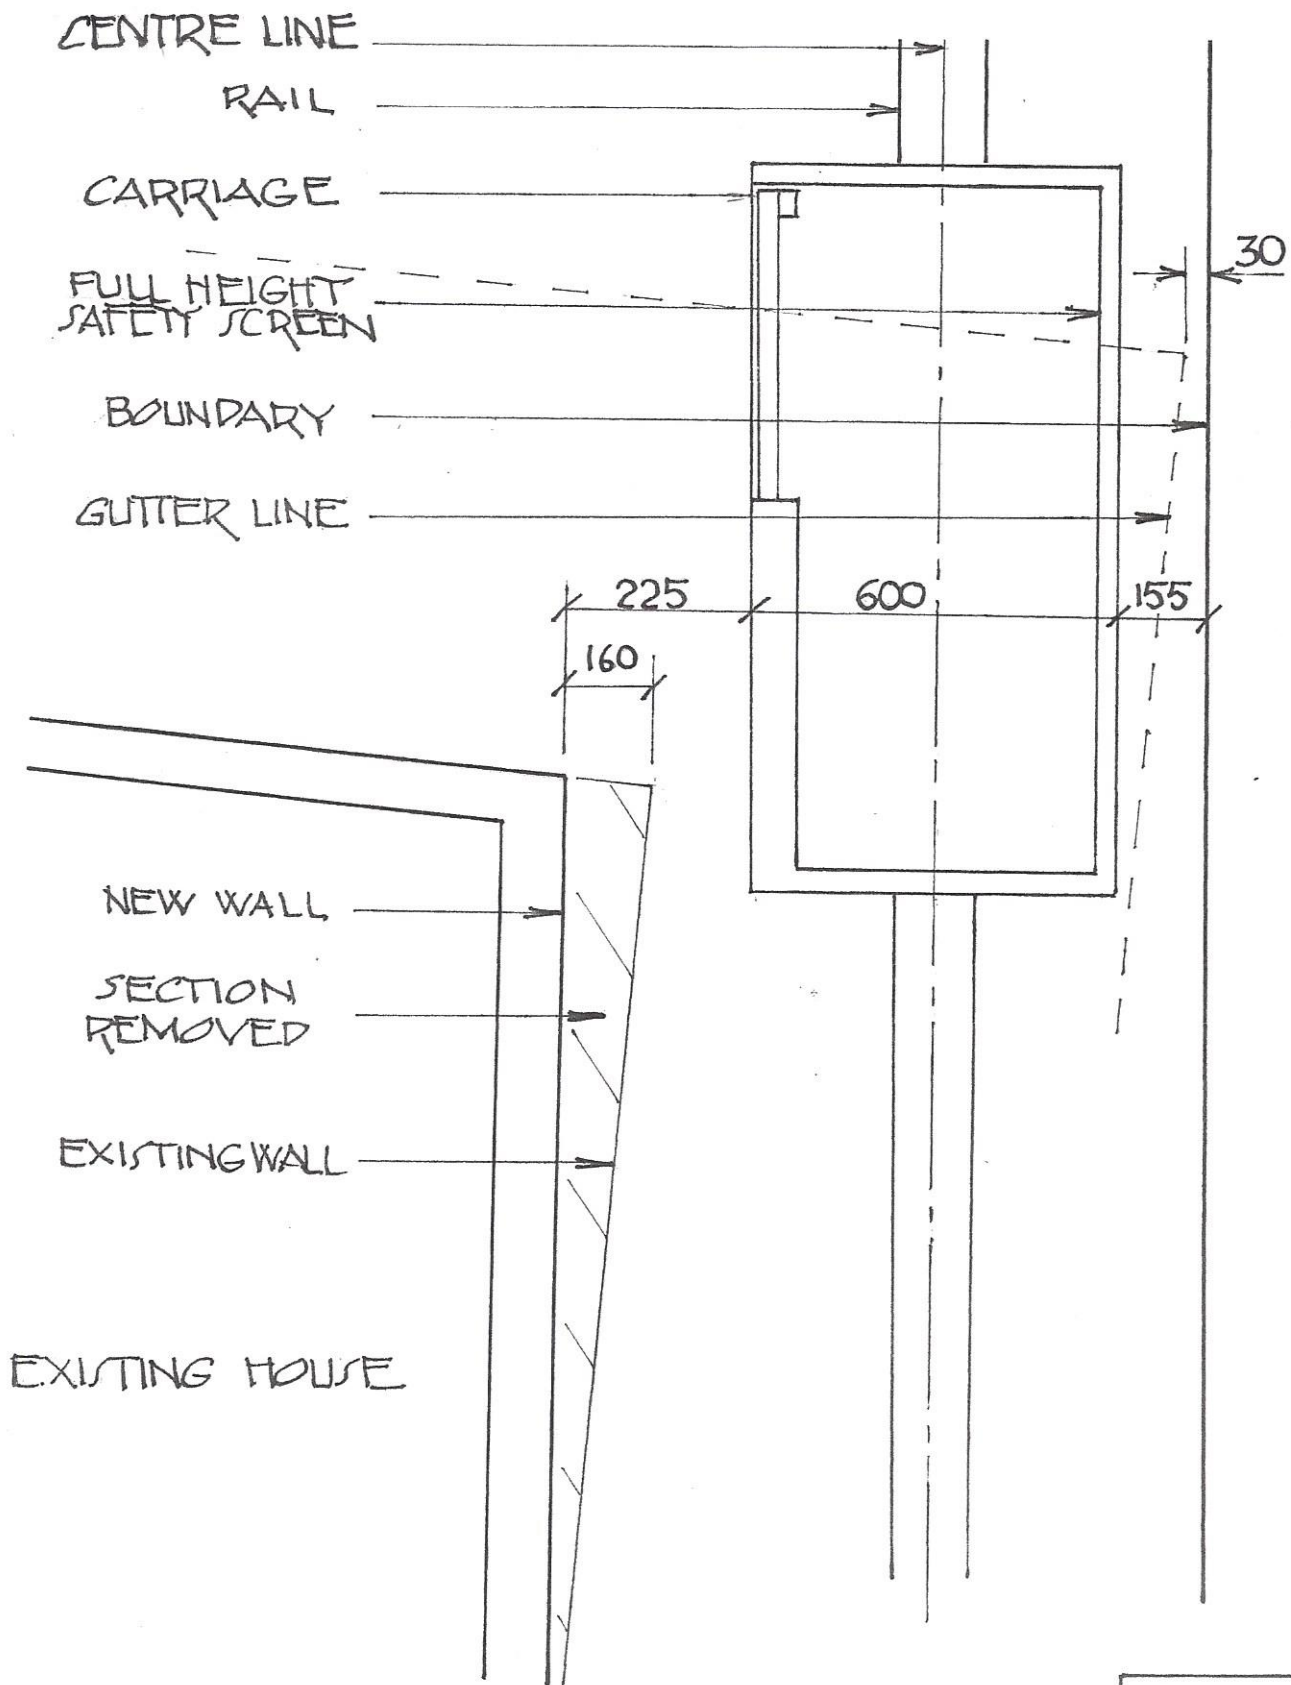


DETAIL - A STATION 2
CLEARANCE TO
BOUNDARY & HOUSE


DETAIL - A
PLAN VIEW
INCLINED LIFT
4 NOTTING LANE
COTTAGE POINT

N.T.S.
DRN: PJP

DETAIL-B STATION 2
CLEARANCE TO BOUNDARY

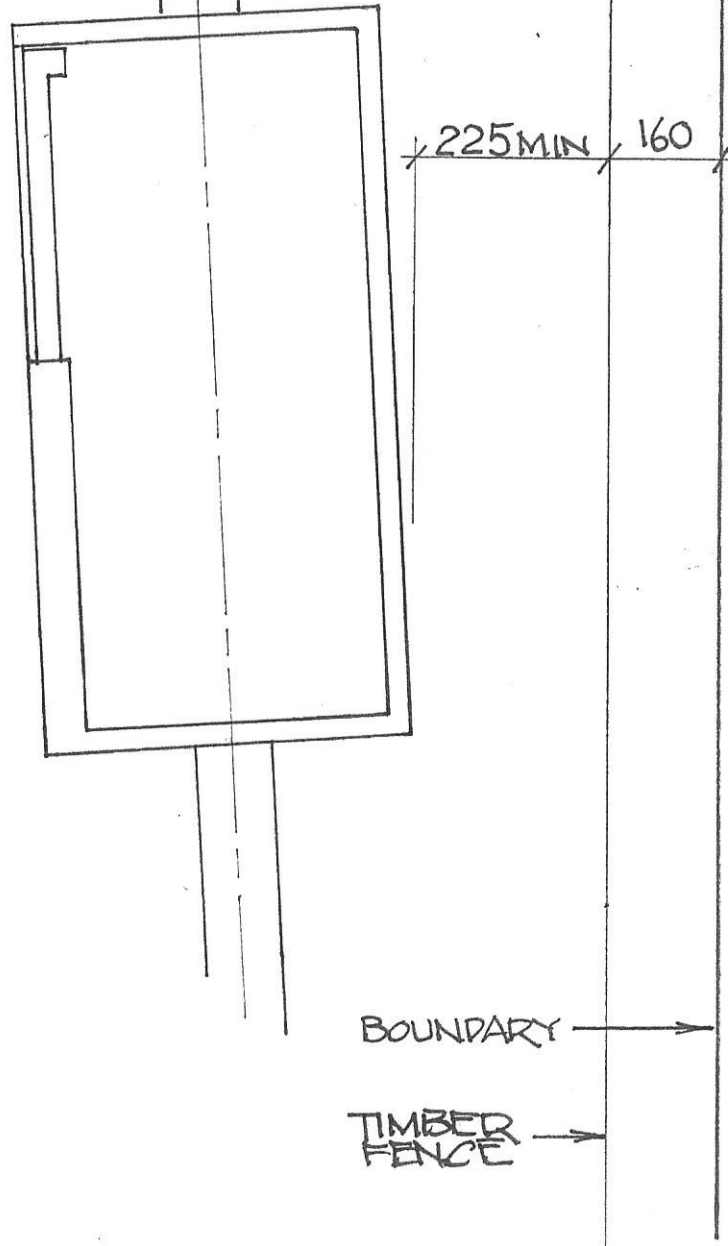


DETAIL-C STATION 3
CLEARANCE TO BOUNDARY

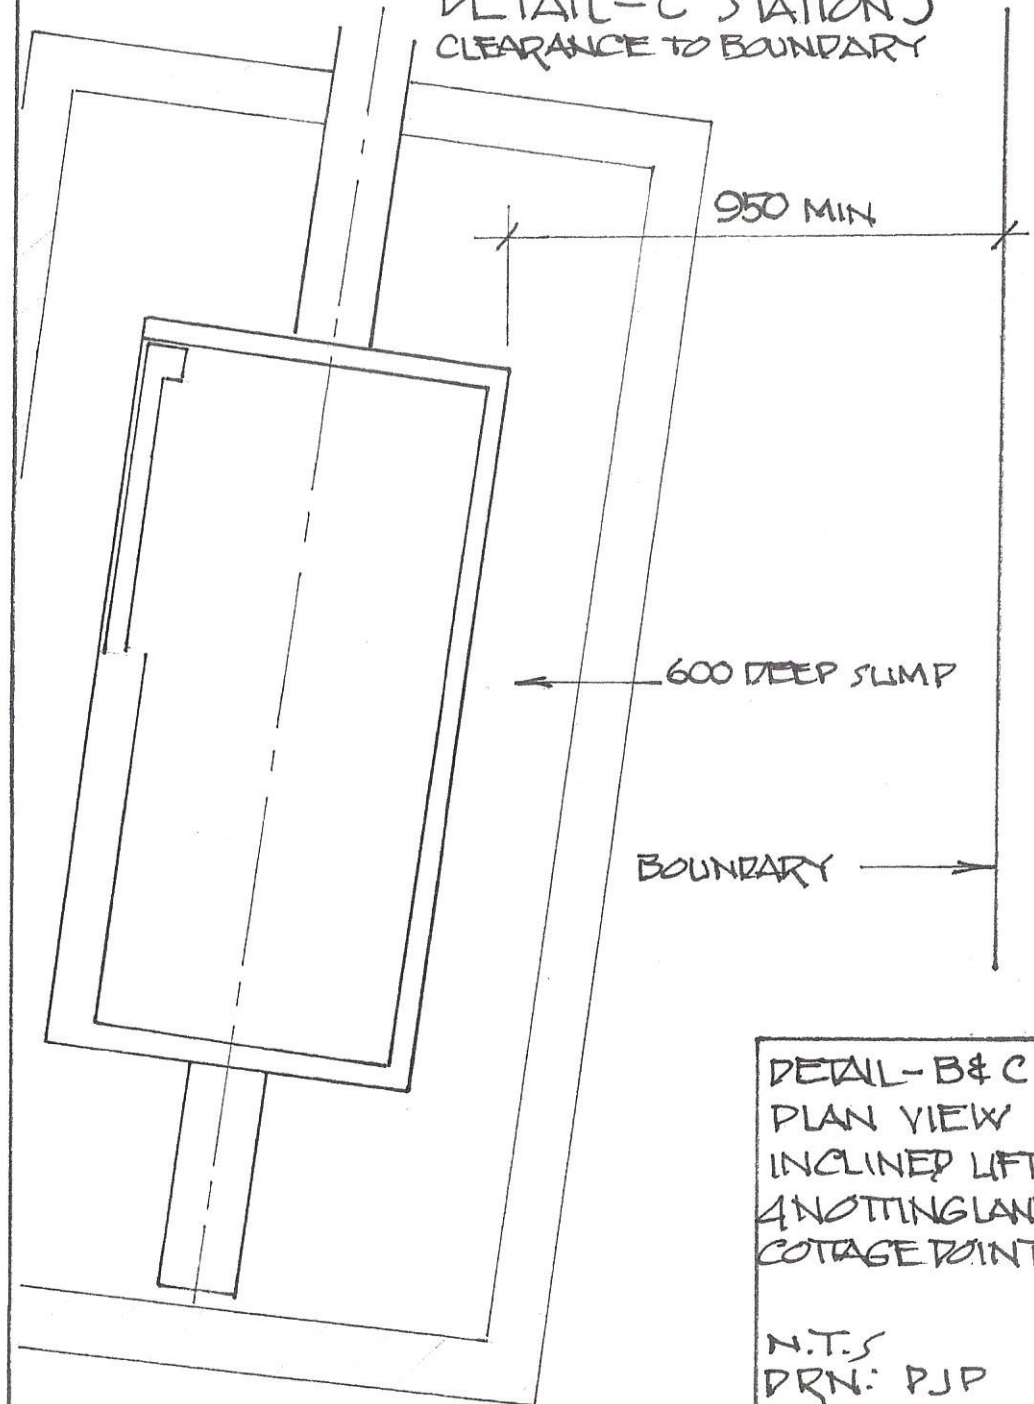

DETAIL-B & C
PLAN VIEW
INCLINED LIFT
4 NOTTINGHAME
COTTAGE PRINT

N.T.S
PRN: PJP

vii) House outer wall modification

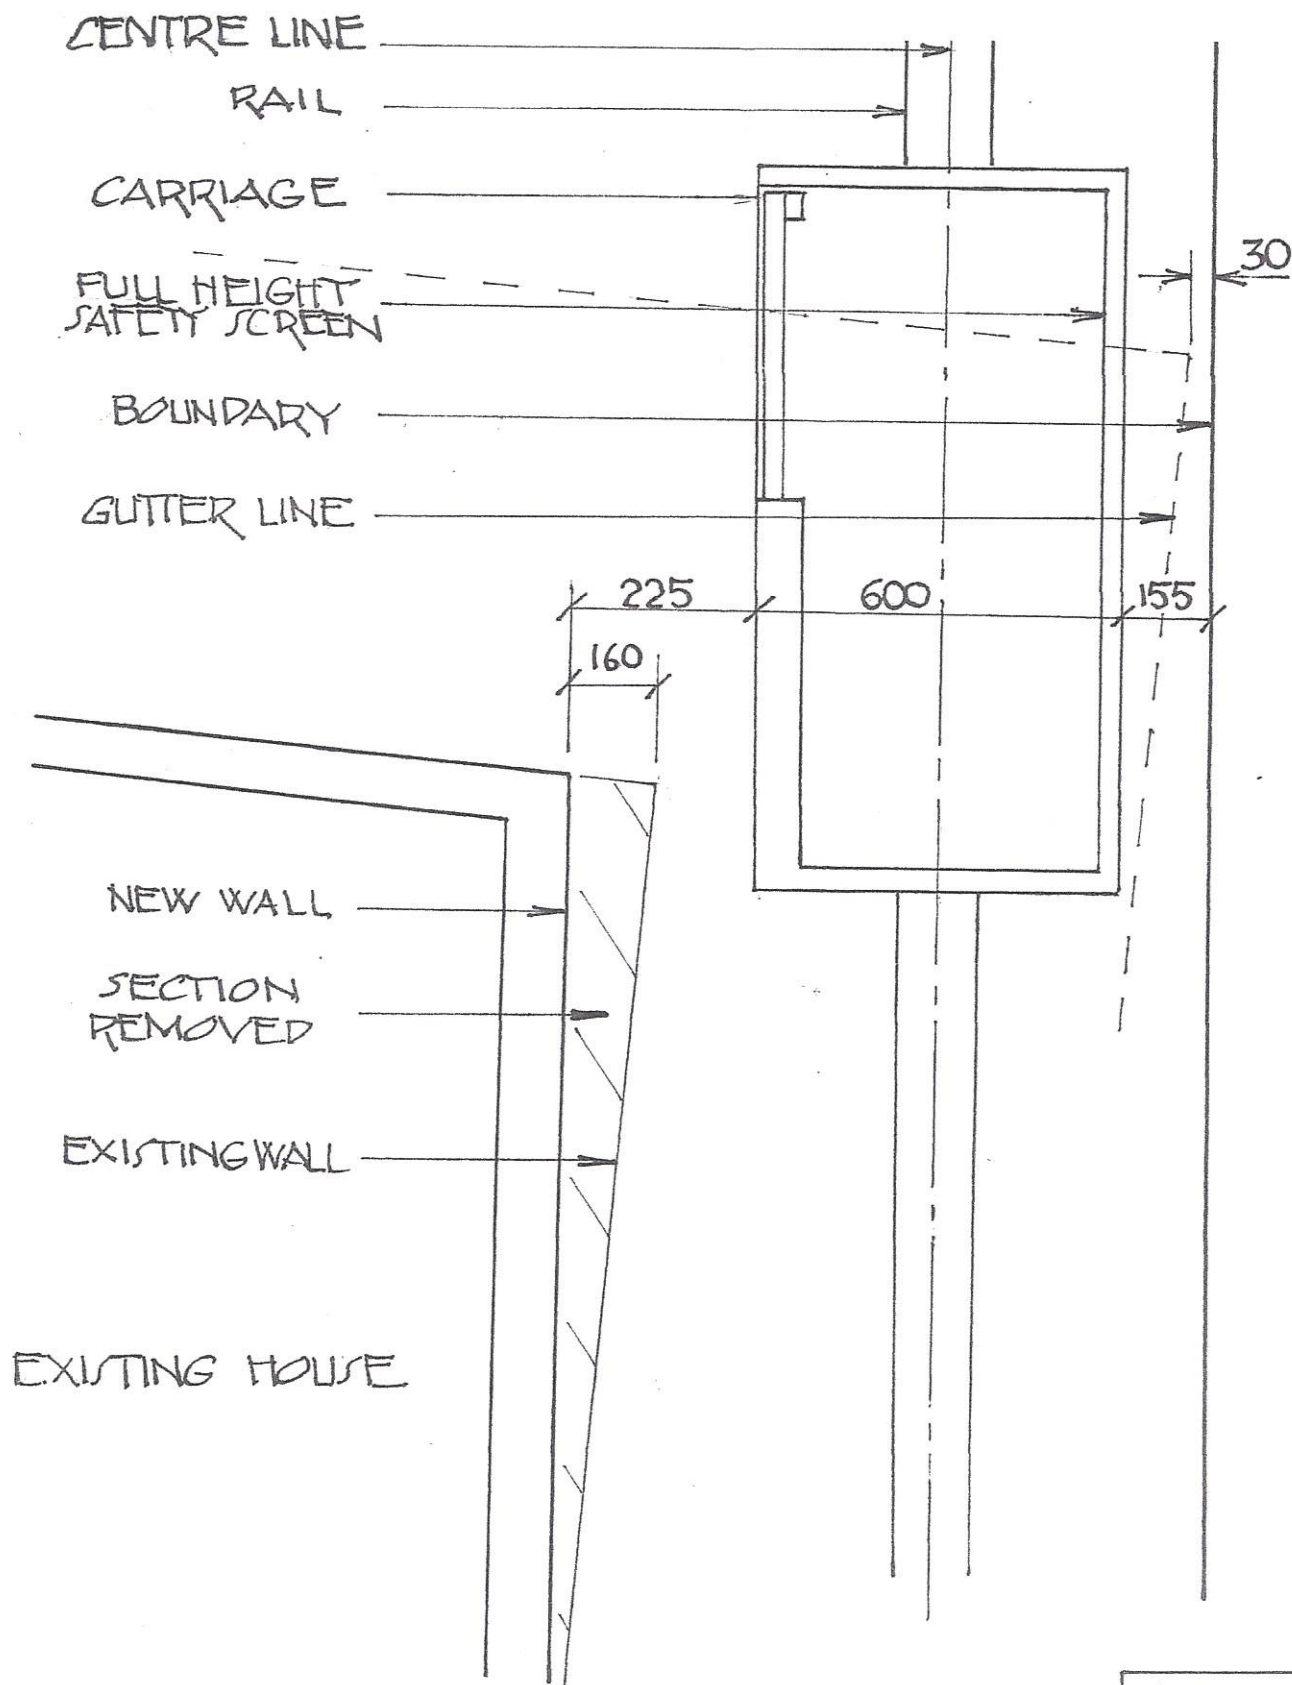


DETAIL - A STATION 2
CLEARANCE TO
BOUNDARY & HOUSE

DETAIL - A
PLAN VIEW
INCLINED LIFT
4 NOTTING LANE
COTTAGE POINT

N.T.S.
DRN: PJP

viii) Fence Profile

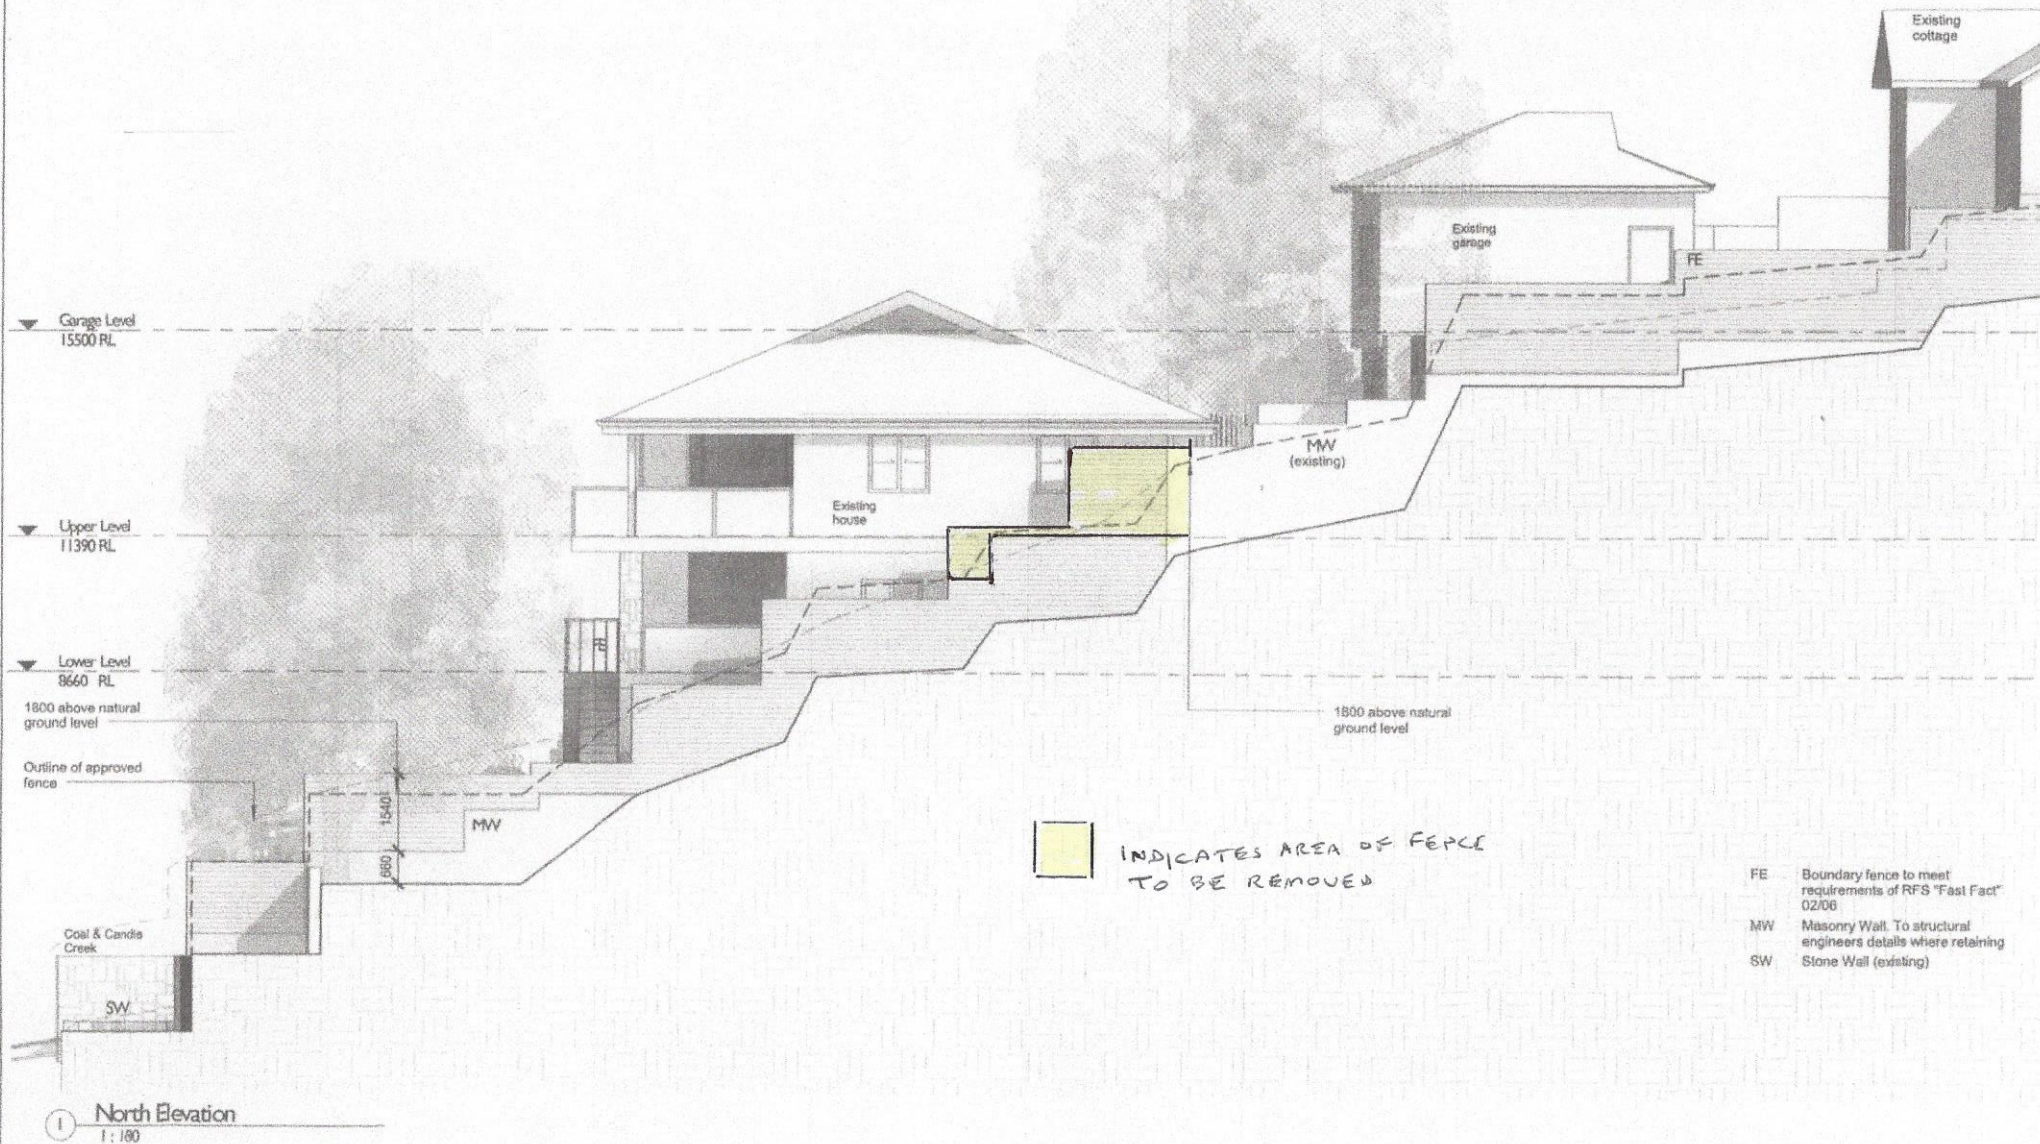

Karla Wilford Architect Reg. 8483
PO Box 508 Terrey Hills NSW 2084
0402 845 205

A	Development/Application Issue	28/05/13
B	S96 Issue	28/04/15
C	S96 Issue	01/11/15

SEXTON HOUSE
Alterations & Additions at
4 Notting Lane
Cottage Point NSW 2084
for Garry & Dawn Sexton

North Elevation

Project number	1101	Checked by	KW
Date	March 2013	Scale	1 : 100
Drawn by	KW		DA05