


THIS PLAN TO BE READ IN
CONJUNCTION WITH

DA2018/0739

NORTHERN BEACHES COUNCIL

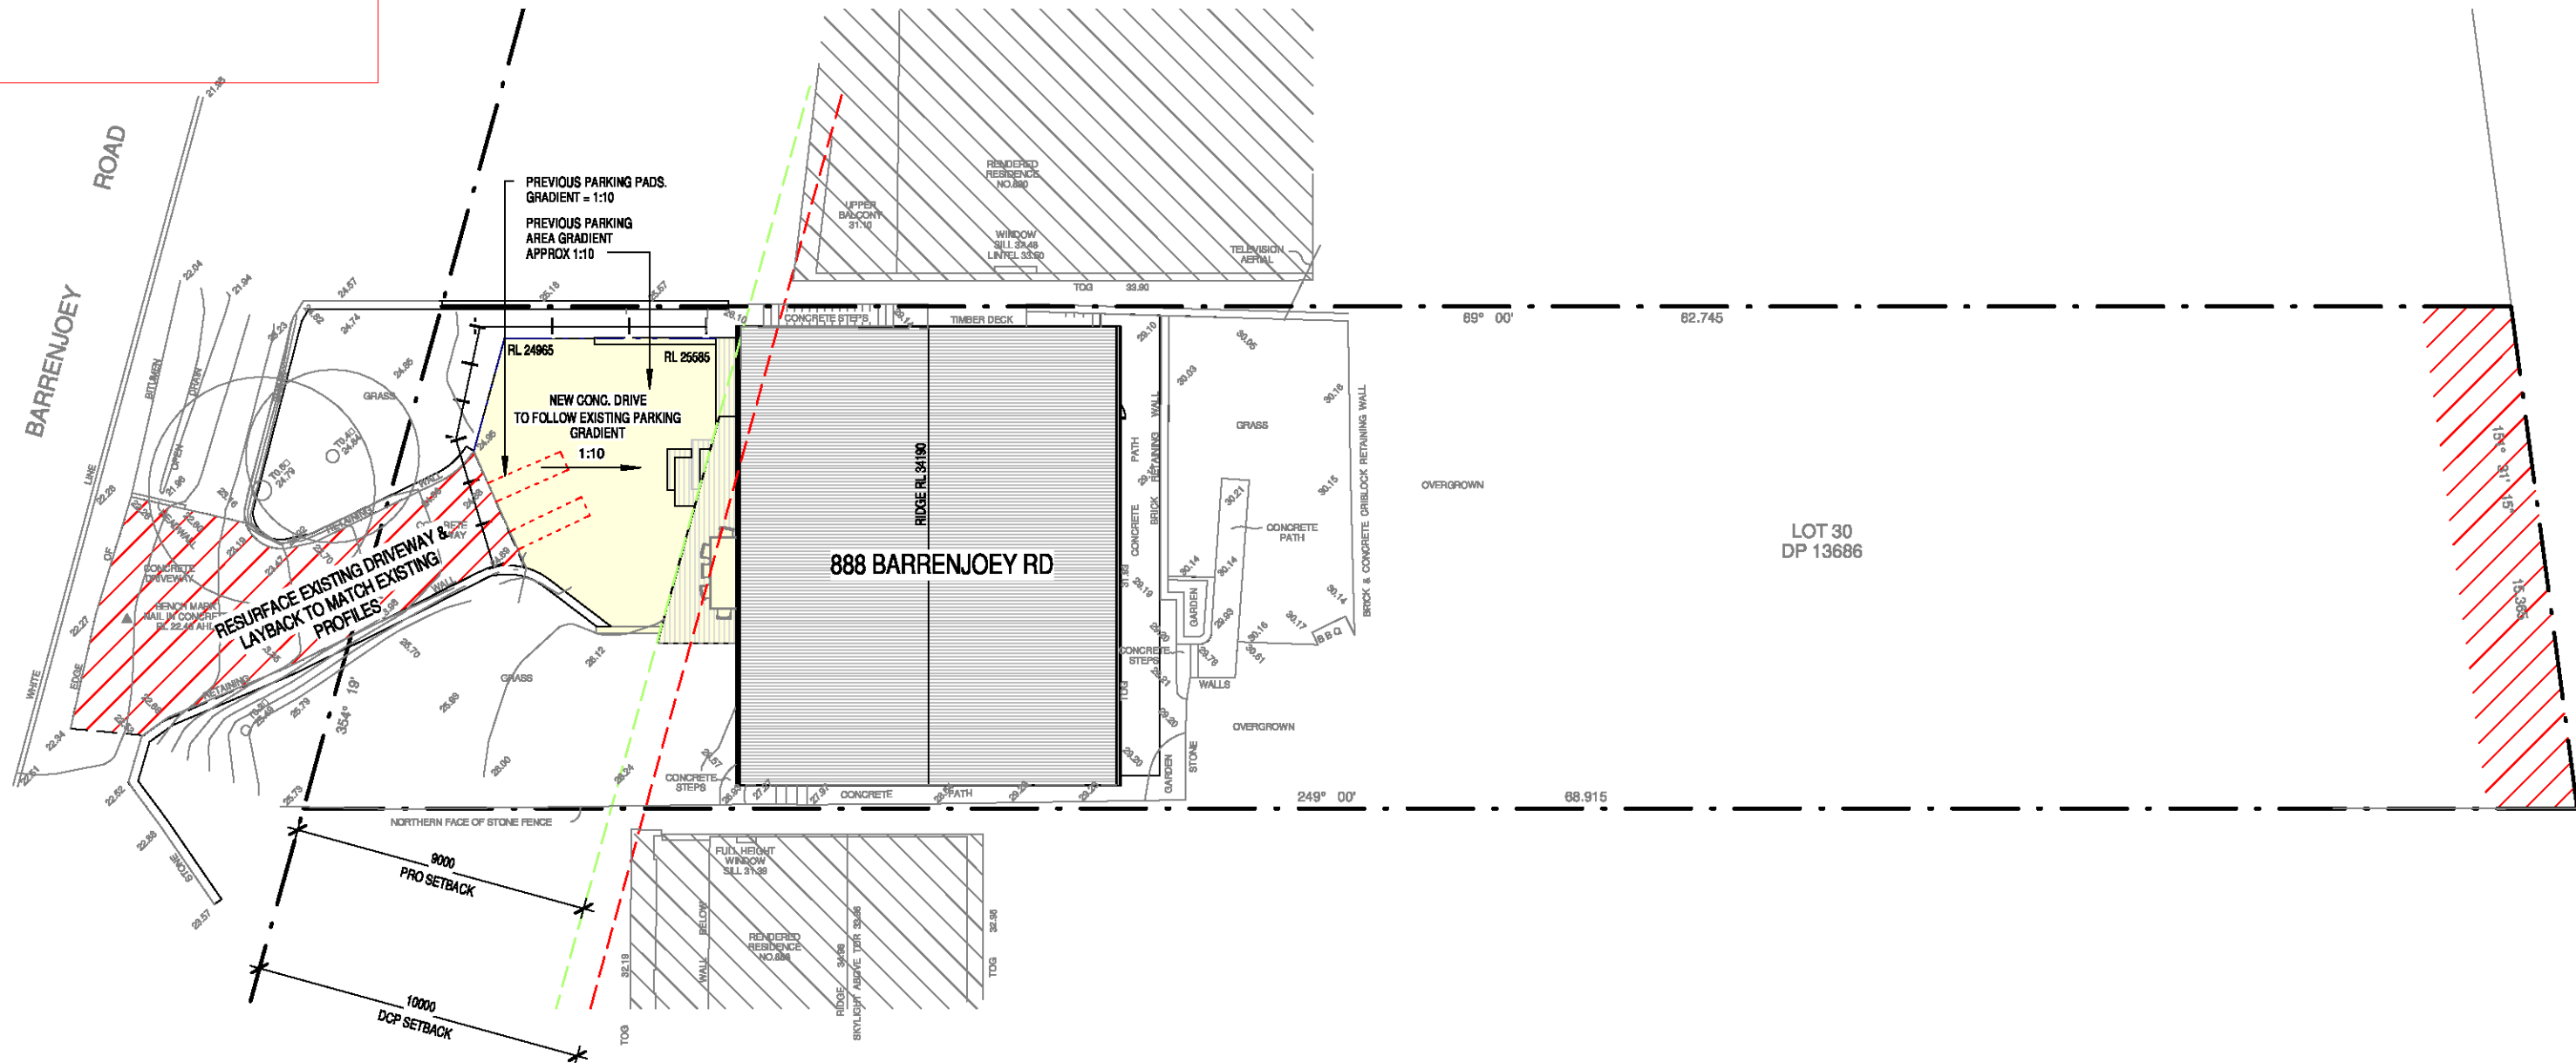

1 Site
A00-C 1 : 200

NEW WORKS

EROSION AND SEDIMENT CONTROLS


0 10 20 m

SURVEYOR DP SURVEYING 46 John Street, Avalon 2107 david@dpsurveying.com.au	BUSHFIRE SYDNEY BUSHFIRE CONSULTANTS PO BOX 144, RANDWICK 2031 PH 0414 808 295	PROJECT Proposed alterations 888 Barrenjoey Rd, PalmBeach NSW 2108	J.A + Design M. 0432 254 505 E. johnson.planning.design@gmail.com Ph. 296 hudson Parade Avalon Beach , NSW 2107	C 20-04-18 B 18-04-18 A 08-04-18 DA CLIENT REVIEW FOR CONSULTANTS	SCALE 1 : 200	DRAWN BY L.J	PAGE SIZE A3
GEOTECH JACK HODGSON PO BOX 389, MONA VALE 1660 info@jackhodgson.com.au	BUILDER LOVETT & LEVETT CONSTRUCTIONS 128 PLATEAU RD, BLGOLA PATEAU 0405166201	CLIENT TIMOTHY GOOZEE 88 BARRENJOEY RD, PALMBEACH NSW 2108			PROJECT NAME 888 Barrenjoey		JOB NUMBER 2018-01
					DRAWING NAME SITE, ROOF & SEDIMENT CONTROL PLAN		DRAWING NUMBER A00-C

THIS PLAN TO BE READ IN
CONJUNCTION WITH

DA2018/0739

NORTHERN BEACHES COUNCIL

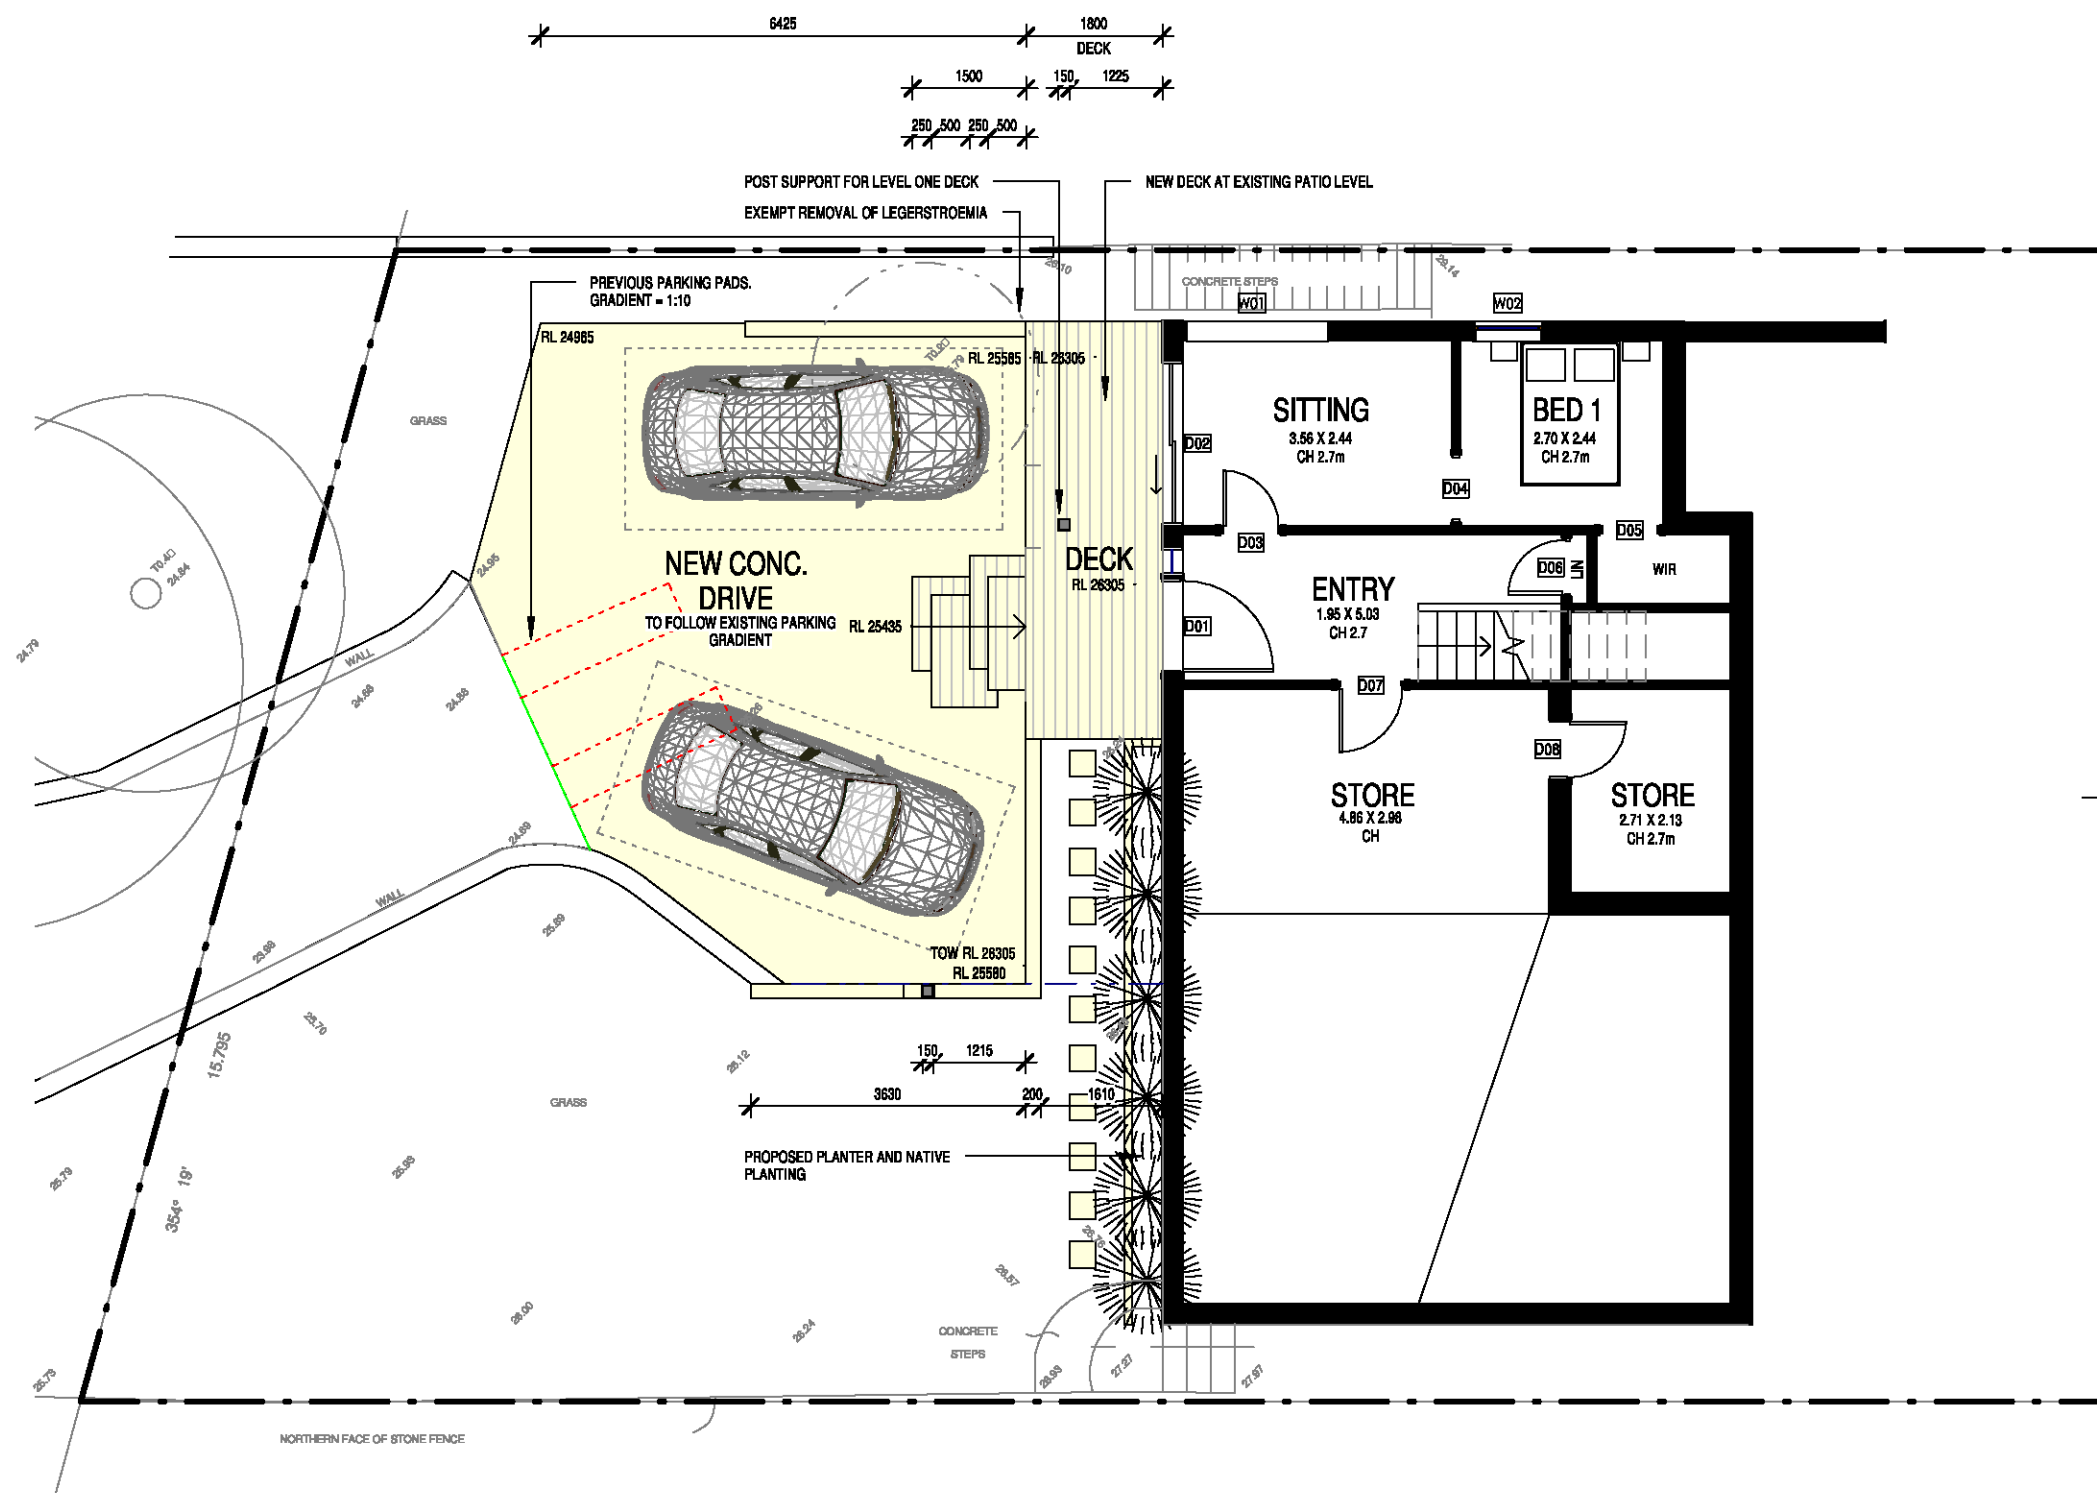

1 Level 01
A10-C A01-C 1:100

NEW WORKS
PROPOSED
EXISTING
DEMOLISHED

0 5 10 m



SURVEYOR
DP SURVEYING
46 John Street, Avalon 2107
david@dpsurveying.com.au

BUSHFIRE
SYDNEY BUSHFIRE CONSULTANTS
PO BOX 144, RANDWICK 2031
PH 0414 808 295

GEOTECH
JACK HODGSON
PO BOX 389, MONA VALE 1660
info@jackhodgson.com.au

BUILDER
LOVETT & LEVETT CONSTRUCTIONS
128 PLATEAU RD, BLGOLA PATEAU
0405166201

PROJECT
Proposed alterations
888 Barrenjoey Rd,
PalmBeach NSW 2108

CLIENT
TIMOTHY GOOZEE
88 BARRENJOEY RD,
PALMBEACH NSW 2108

J.A + Design

M. 0432 254 505
E. johnson.planning.design@gmail.com
Ph. 296 hudson Parade Avalon Beach , NSW 2107

C	20-04-18	DA
B	18-04-18	CLIENT REVIEW
A	08-04-18	FOR CONSULTANTS
IS	DATE	COMMENTS




SCALE 1 : 100	DRAWN BY L.J	PAGE SIZE A3
PROJECT NAME 888 Barrenjoey		JOB NUMBER 2018-01
DRAWING NAME LOWER GROUND & LANDSCAPE PLAN		DRAWING NUMBER A01-C

THIS PLAN TO BE READ IN
CONJUNCTION WITH

DA2018/0739

NORTHERN BEACHES COUNCIL

1895 1710 9630

 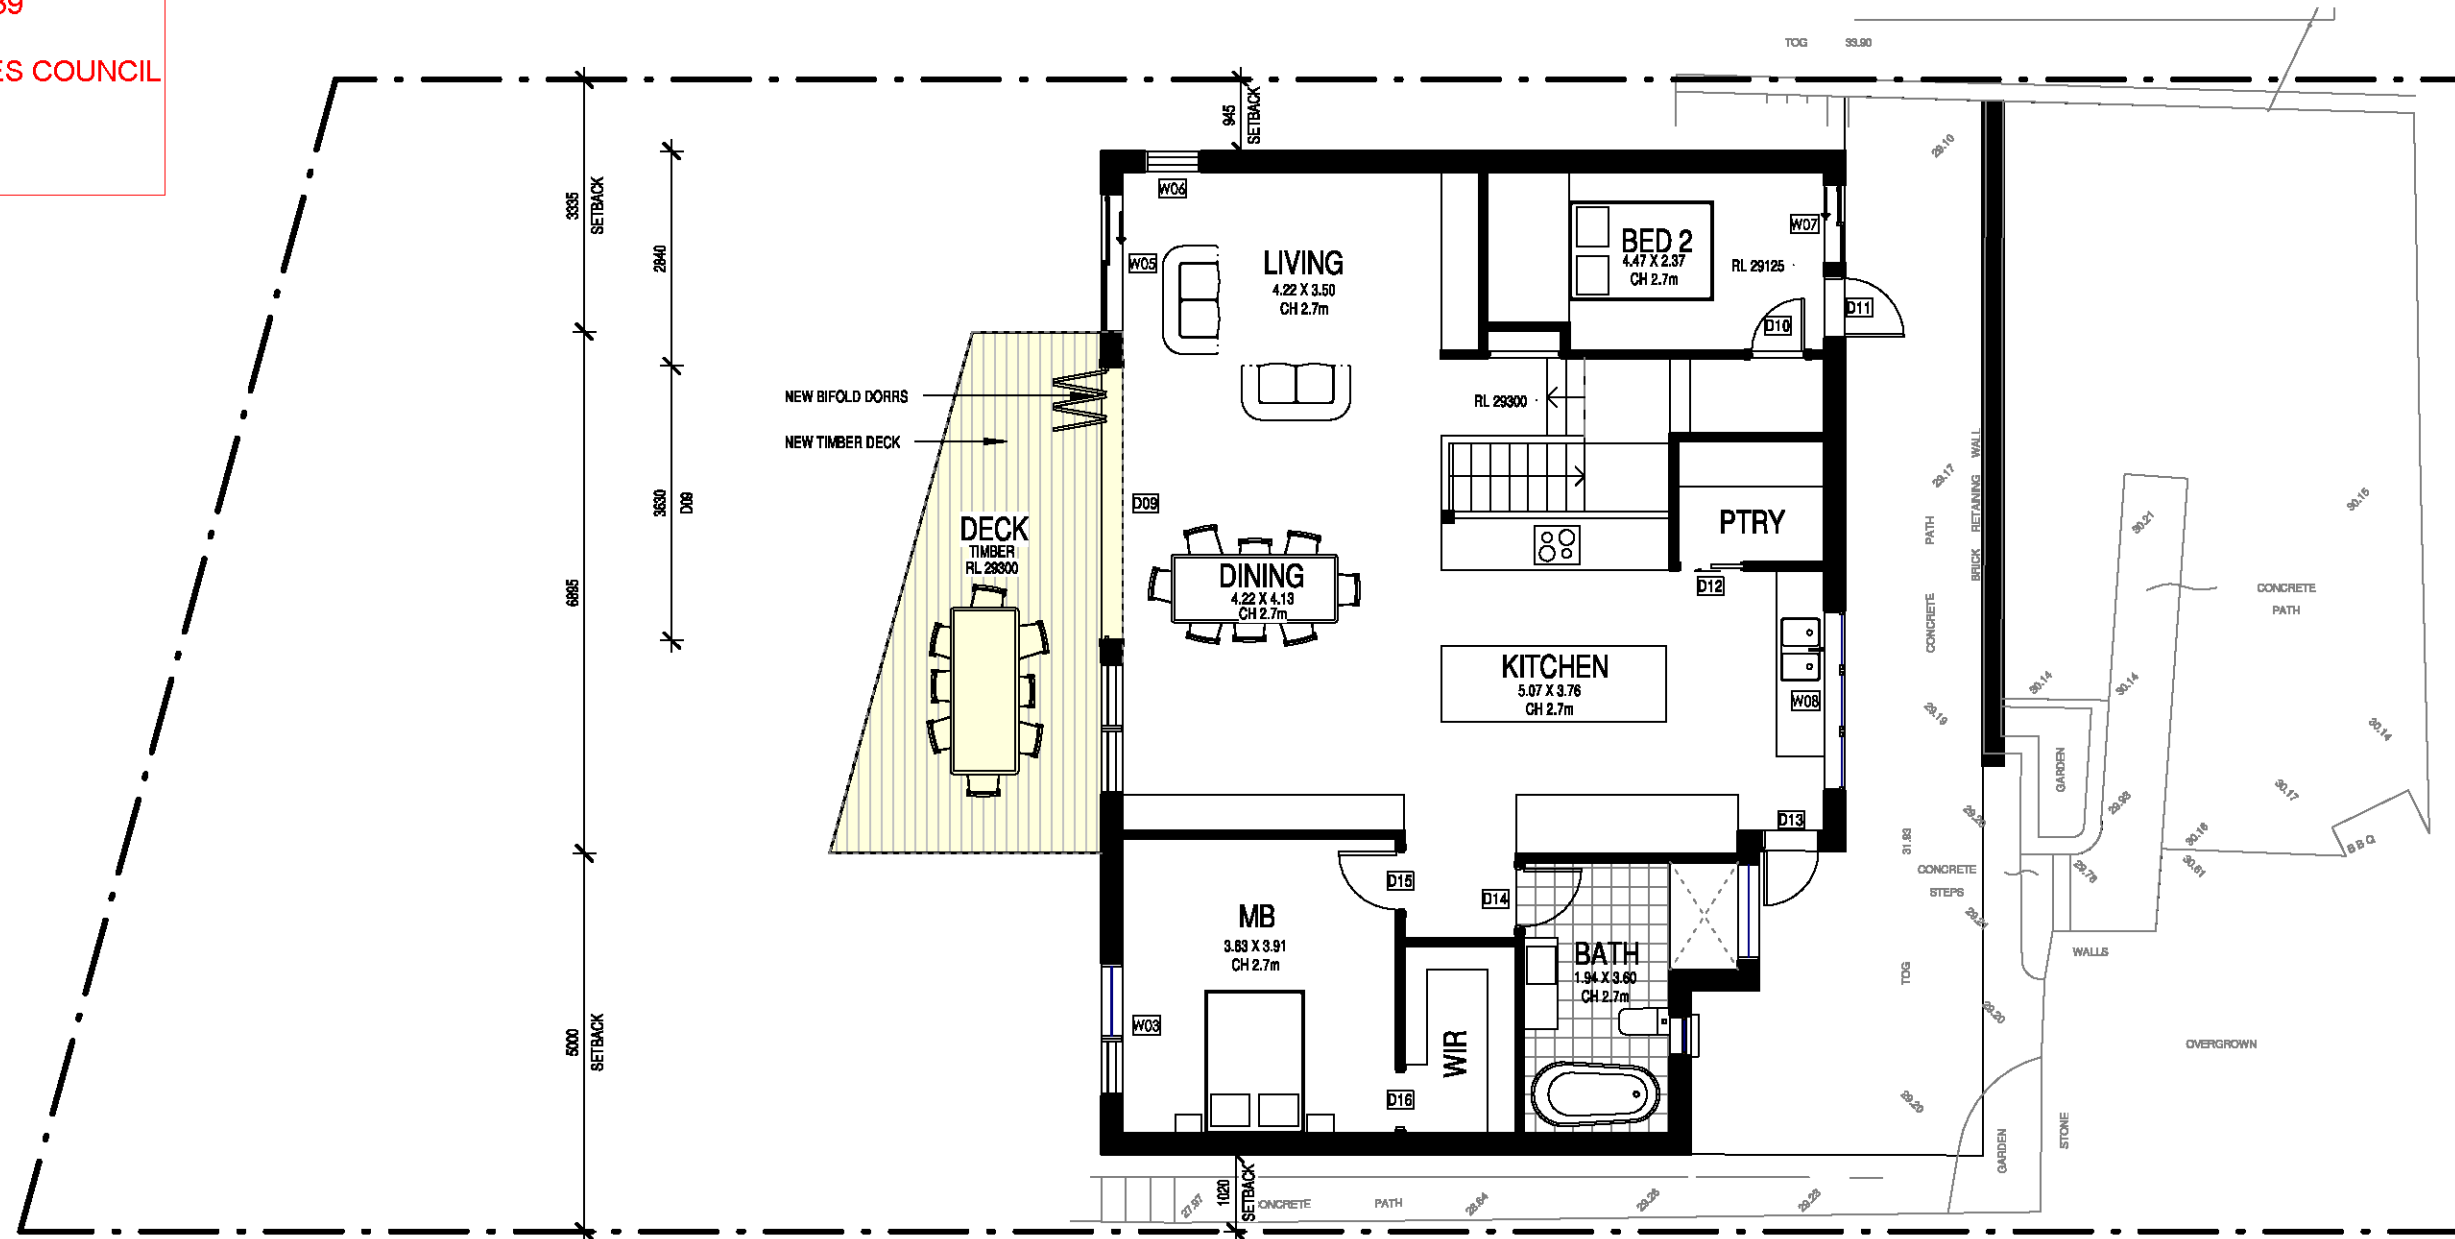 


1 Level 02
A10-C A02-C 1 : 100

NEW WORKS
PROPOSED
EXISTING
DEMOLISHED

3595 DECK 7790

0 5 10 m

 


SURVEYOR DP SURVEYING 46 John Street, Avalon 2107 david@dpsurveying.com.au	BUSHFIRE SYDNEY BUSHFIRE CONSULTANTS PO BOX 144, RANDWICK 2031 PH 0414 808 295	PROJECT Proposed alterations 888 Barrenjoey Rd, PalmBeach NSW 2108	J.A + Design	SCALE 1 : 100	DRAWN BY L.J	PAGE SIZE A3
GEOTECH JACK HODGSON PO BOX 389, MONA VALE 1660 info@jackhodgson.com.au	BUILDER LOVETT & LEVETT CONSTRUCTIONS 128 PLATEAU RD, BLGOLA PATEAU 0405166201	CLIENT TIMOTHY GOOZEE 88 BARRENJOEY RD, PALMBEACH NSW 2108	M. 0432 254 505 E. johnson.planning.design@gmail.com Ph. 296 hudson Parade Avalon Beach , NSW 2107	PROJECT NAME 888 Barrenjoey	JOB NUMBER 2018-01	DRAWING NAME FIRST FLOOR PLAN
			C 20-04-18 B 18-04-18 A 08-04-18 IS DATE	DA CLIENT REVIEW FOR CONSULTANTS	DRAWING NUMBER A02-C	

THIS PLAN TO BE READ IN
CONJUNCTION WITH

DA2018/0739

NORTHERN BEACHES COUNCIL

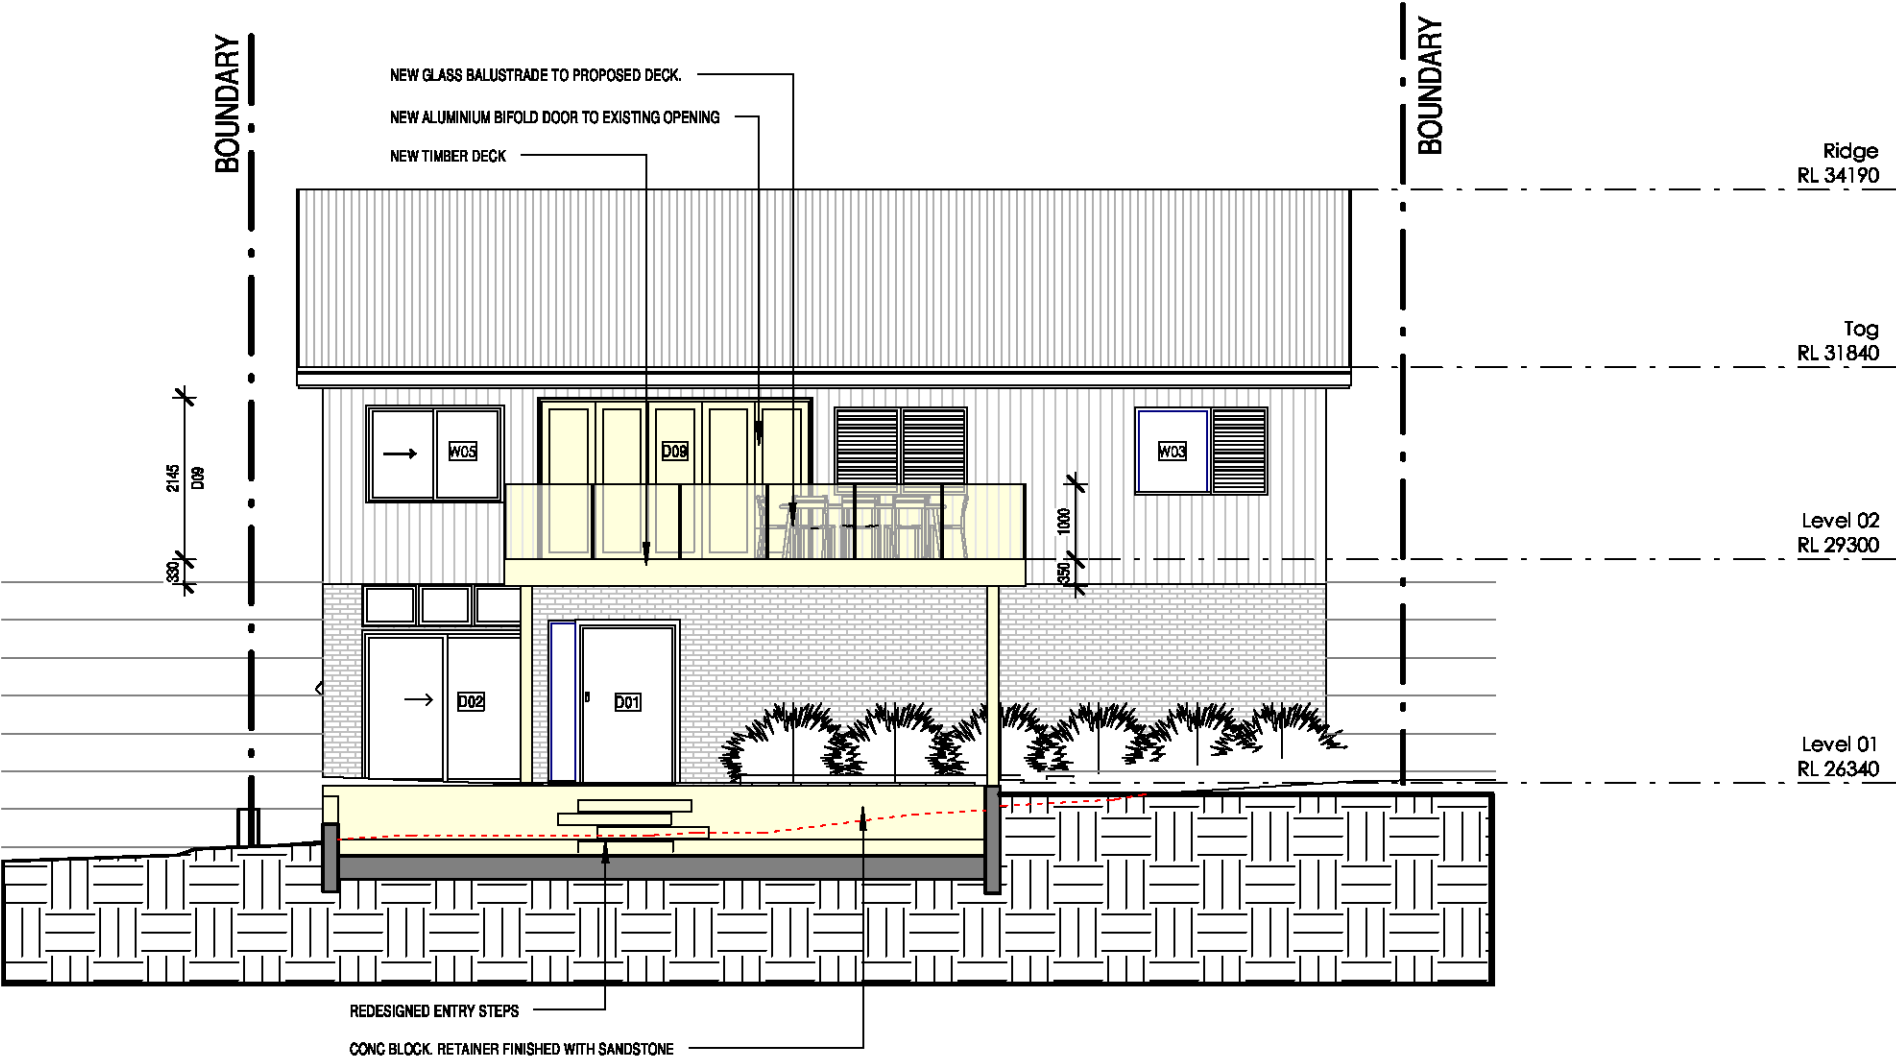

1 West
A10-C 1 : 100

NEW WORKS
PROPOSED
EXISTING
DEMOLISHED


0 5 10 m

SURVEYOUR DP SURVEYING 46 John Street, Avalon 2107 david@dpsurveying.com.au	BUSHFIRE SYDNEY BUSHFIRE CONSULTANTS PO BOX 144, RANDWICK 2031 PH 0414 808 295	PROJECT Proposed alterations 888 Barrenjoey Rd, PalmBeach NSW 2108	CLIENT TIMOTHY GOOZEE 88 BARRENJOEY RD, PALMBEACH NSW 2108	J.A + Design M. 0432 254 505 E. johnson.planning.design@gmail.com Ph. 296 hudson Parade Avalon Beach , NSW 2107	C 20-04-18 B 18-04-18 A 08-04-18 IS DATE	DA CLIENT REVIEW FOR CONSULTANTS COMMENTS	SCALE 1 : 100	DRAWN BY L.J	PAGE SIZE A3
							PROJECT NAME 888 Barrenjoey		JOB NUMBER 2018-01
							DRAWING NAME ELEVATIONS		DRAWING NUMBER A10-C

THIS PLAN TO BE READ IN
CONJUNCTION WITH

DA2018/0739

NORTHERN BEACHES COUNCIL

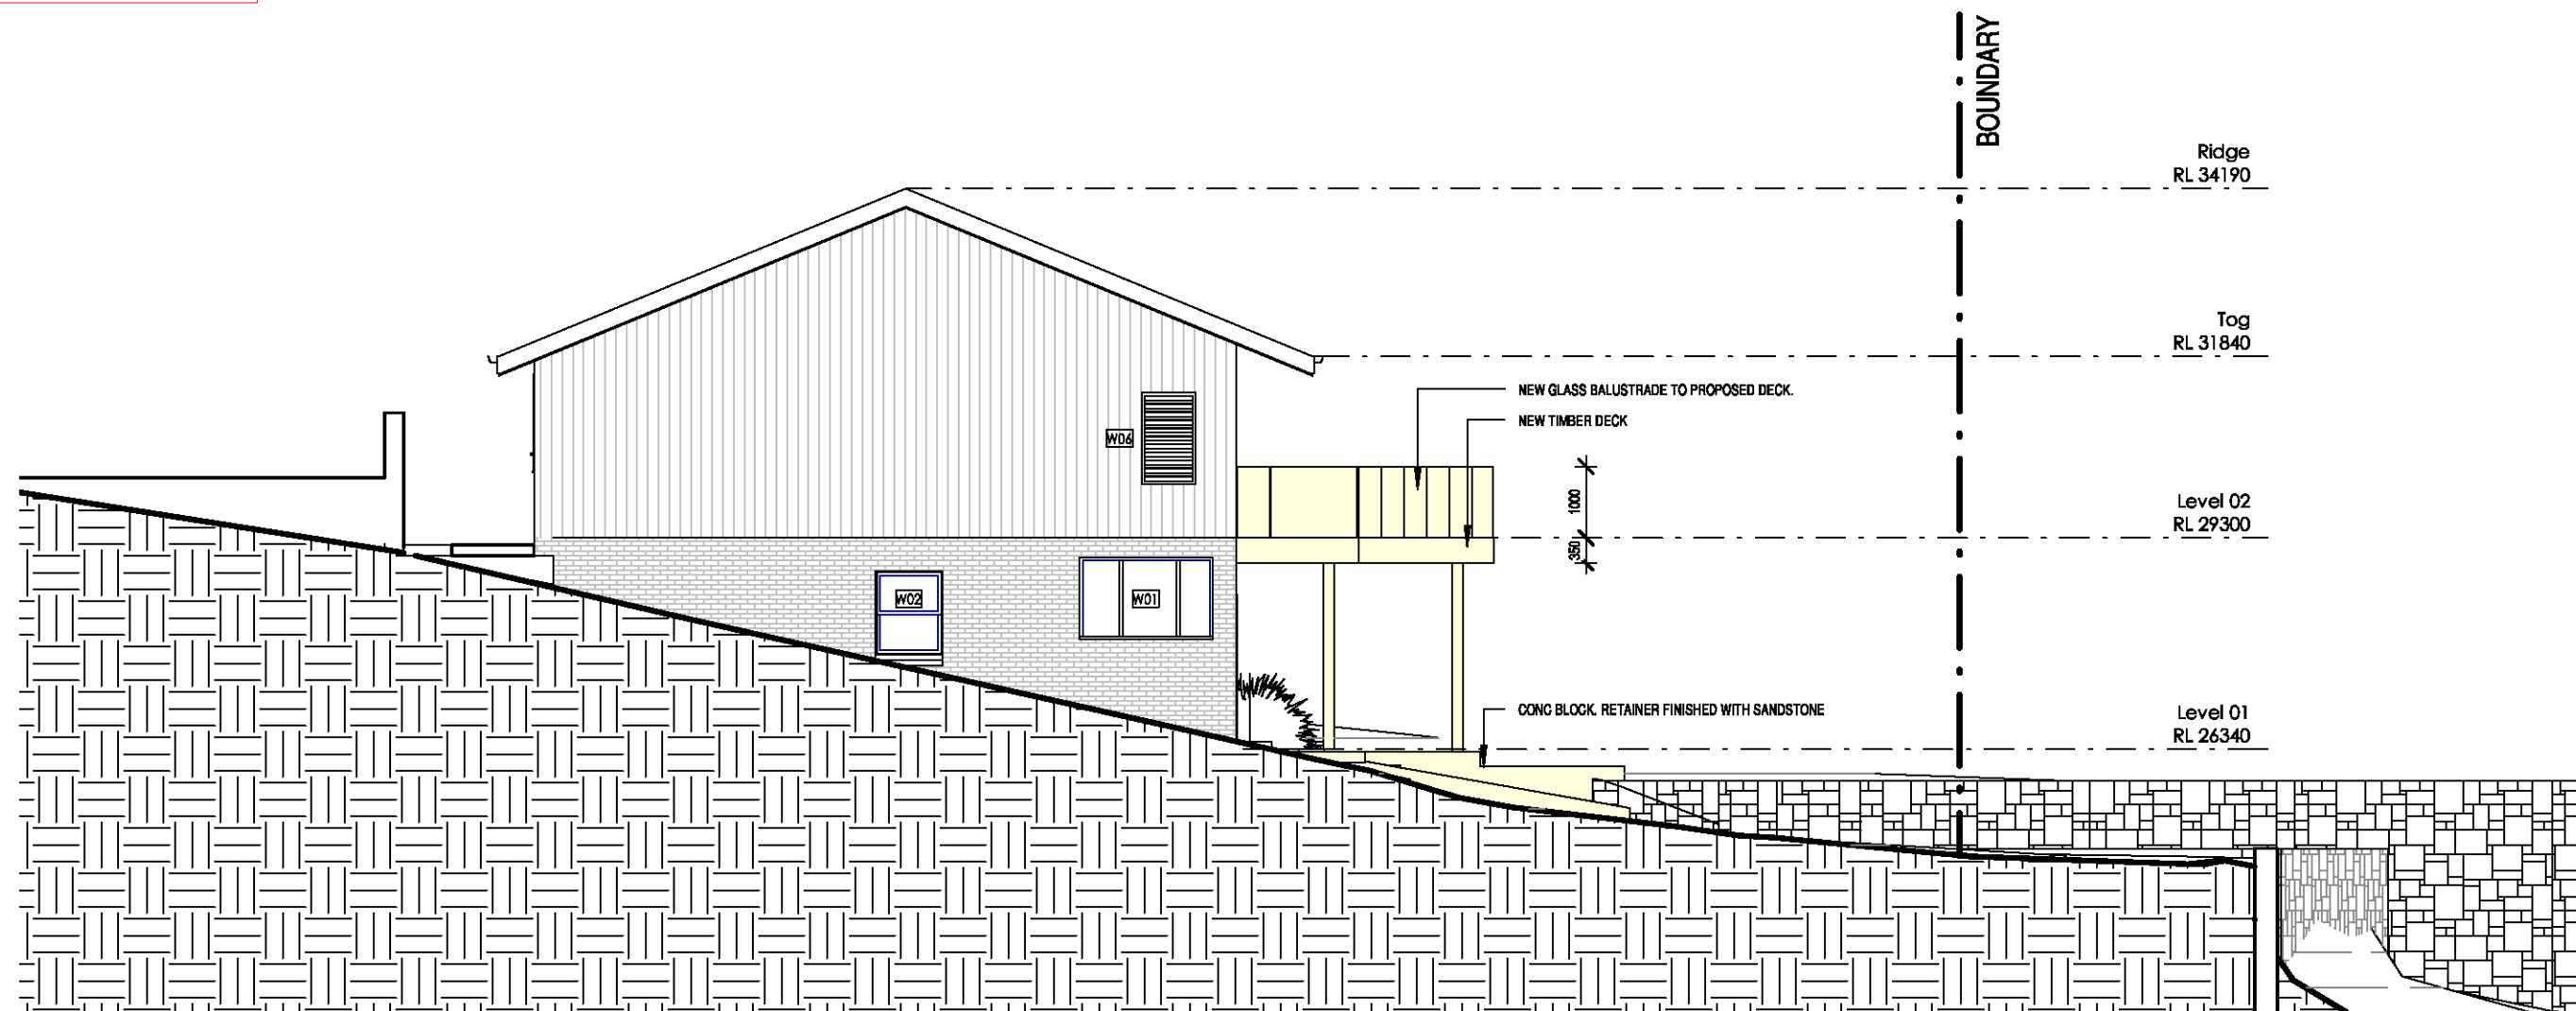

1 North
A11-C 1:100

NEW WORKS
PROPOSED
EXISTING
DEMOLISHED


0 5 10 m

SURVEYOUR DP SURVEYING 46 John Street, Avalon 2107 david@dpsurveying.com.au	BUSHFIRE SYDNEY BUSHFIRE CONSULTANTS PO BOX 144, RANDWICK 2031 PH 0414 808 295	PROJECT Proposed alterations 888 Barrenjoey Rd, PalmBeach NSW 2108	CLIENT TIMOTHY GOOZEE 88 BARRENJOEY RD, PALMBEACH NSW 2108	J.A + Design M. 0432 254 505 E. johnson.planning.design@gmail.com Ph. 296 hudson Parade Avalon Beach , NSW 2107	C 20-04-18 B 18-04-18 A 08-04-18 IS DATE	DA CLIENT REVIEW FOR CONSULTANTS COMMENTS	SCALE 1 : 100	DRAWN BY L.J	PAGE SIZE A3
							PROJECT NAME 888 Barrenjoey		JOB NUMBER 2018-01
							DRAWING NAME ELEVATIONS		DRAWING NUMBER A11-C

THIS PLAN TO BE READ IN
CONJUNCTION WITH

DA2018/0739

NORTHERN BEACHES COUNCIL

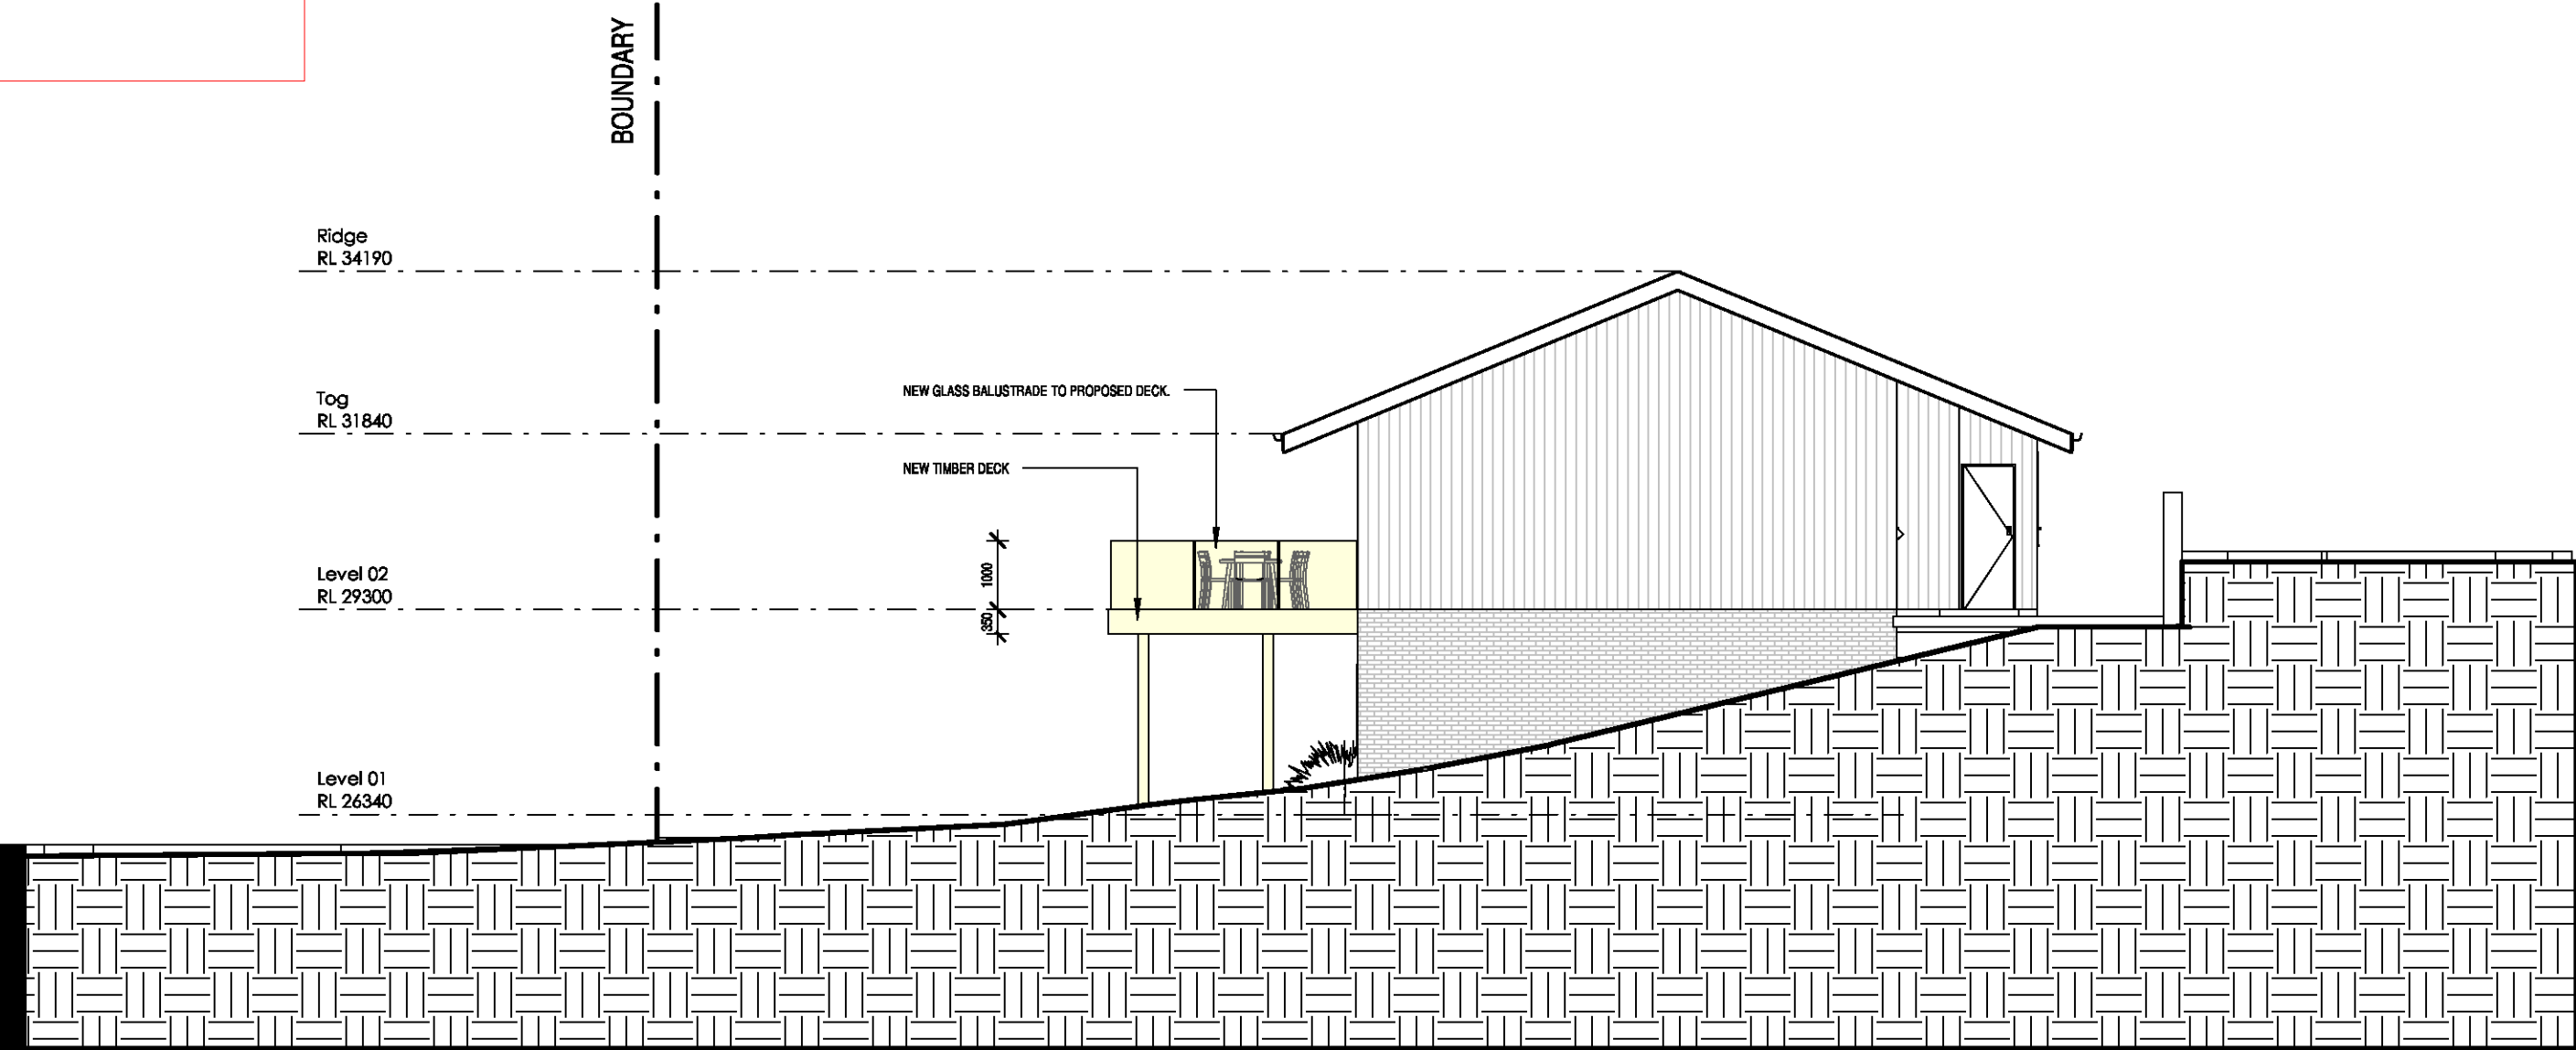

1 South
A12-C 1 : 100

NEW WORKS
PROPOSED
EXISTING
DEMOLISHED


0 5 10 m

SURVEYOR DP SURVEYING 46 John Street, Avalon 2107 david@dpsurveying.com.au	BUSHFIRE SYDNEY BUSHFIRE CONSULTANTS PO BOX 144, RANDWICK 2031 PH 0414 808 295		PROJECT Proposed alterations 888 Barrenjoey Rd, PalmBeach NSW 2108	J.A + Design	M. 0432 254 505 E. johnson.planning.design@gmail.com Ph. 296 hudson Parade Avalon Beach , NSW 2107	C 20-04-18 B 18-04-18 A 08-04-18 IS DATE	DA CLIENT REVIEW FOR CONSULTANTS COMMENTS	SCALE 1 : 100	DRAWN BY L.J	PAGE SIZE A3
								PROJECT NAME 888 Barrenjoey		JOB NUMBER 2018-01
								DRAWING NAME ELEVATIONS		DRAWING NUMBER A12-C

THIS PLAN TO BE READ IN
CONJUNCTION WITH


DA2018/0739

NORTHERN BEACHES COUNCIL

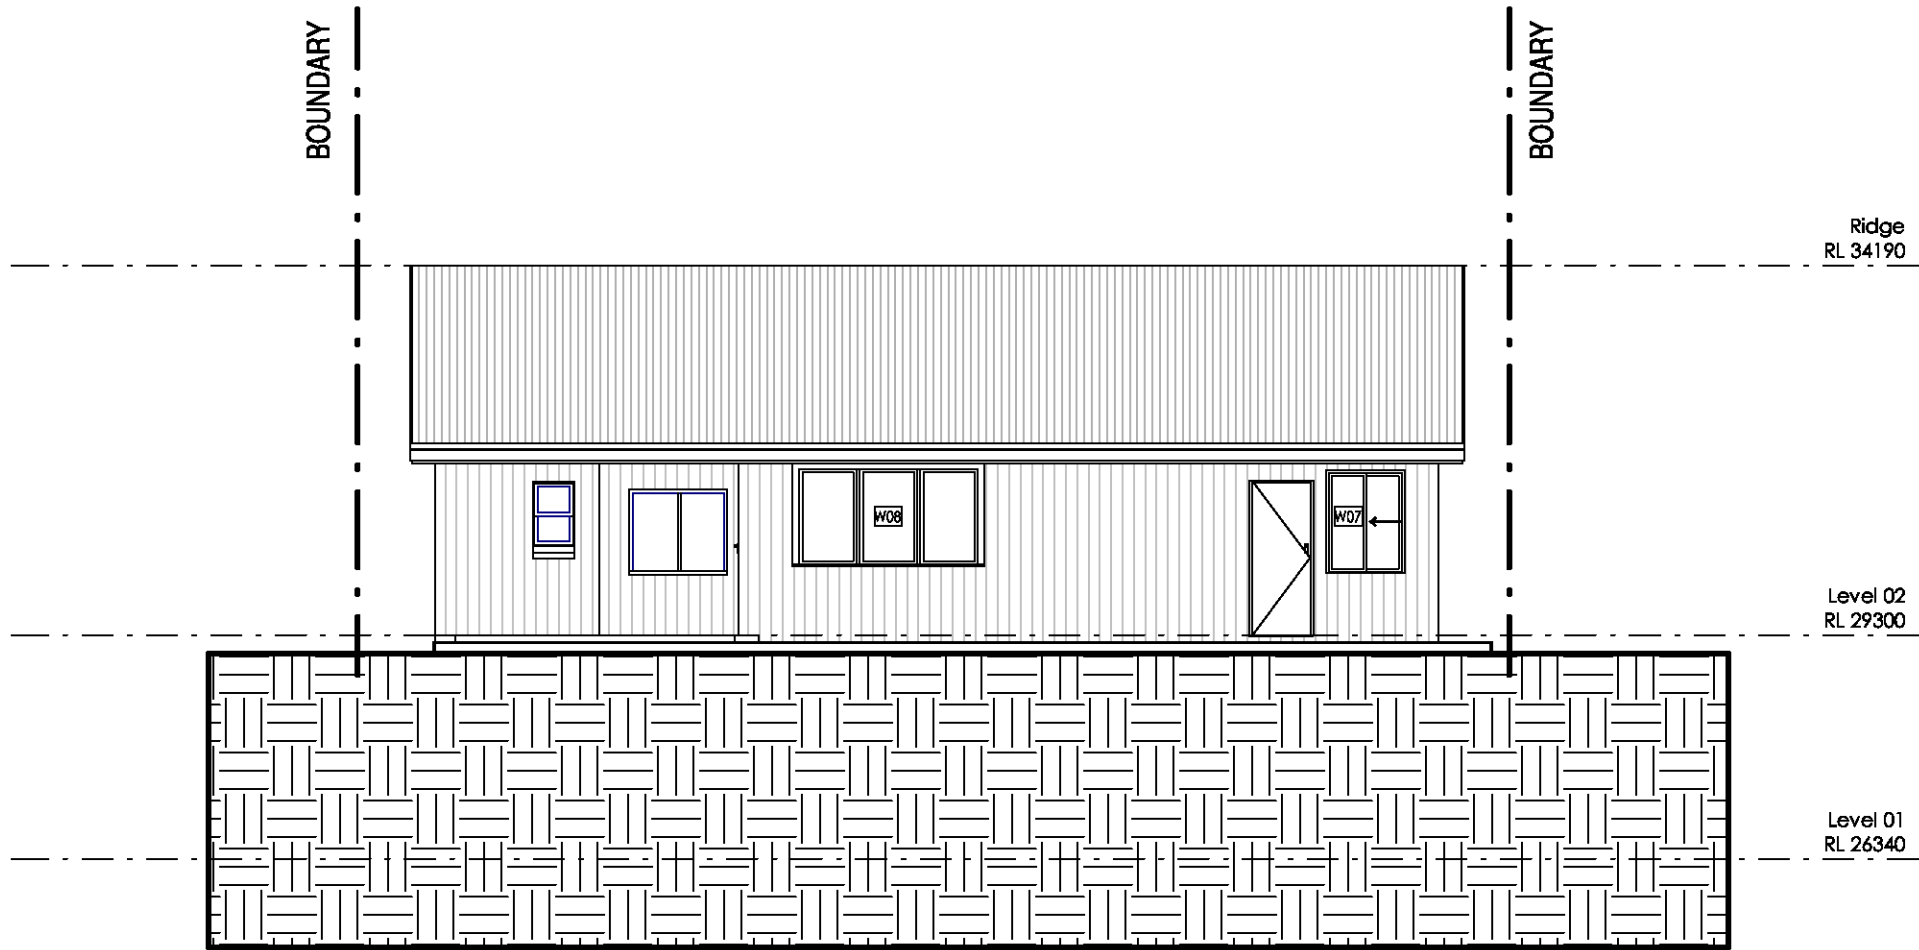

1 East
A13-C 1 : 100

NO CHANGE TO THIS ELEVATION

 


SURVEYOUR DP SURVEYING 46 John Street, Avalon 2107 david@dpsurveying.com.au	BUSHFIRE SYDNEY BUSHFIRE CONSULTANTS PO BOX 144, RANDWICK 2031 PH 0414 808 295		PROJECT Proposed alterations 888 Barrenjoey Rd, PalmBeach NSW 2108	J.A + Design M. 0432 254 505 E. johnson.planning.design@gmail.com Ph. 296 hudson Parade Avalon Beach , NSW 2107	C 20-04-18 B 18-04-18 A 08-04-18 IS DATE	DA CLIENT REVIEW FOR CONSULTANTS COMMENTS	SCALE 1 : 100	DRAWN BY L.J	PAGE SIZE A3
							PROJECT NAME 888 Barrenjoey		JOB NUMBER 2018-01
							DRAWING NAME ELEVATIONS		DRAWING NUMBER A13-C
GEOTECH JACK HODGSON PO BOX 389, MONA VALE 1660 info@jackhodgson.com.au	BUILDER LOVETT & LEVETT CONSTRUCTIONS 128 PLATEAU RD, BLGOLA PATEAU 04051 66201		CLIENT TIMOTHY GOOZEE 88 BARRENJOEY RD, PALMBEACH NSW 2108						

THIS PLAN TO BE READ IN
CONJUNCTION WITH

DA2018/0739

NORTHERN BEACHES COUNCIL

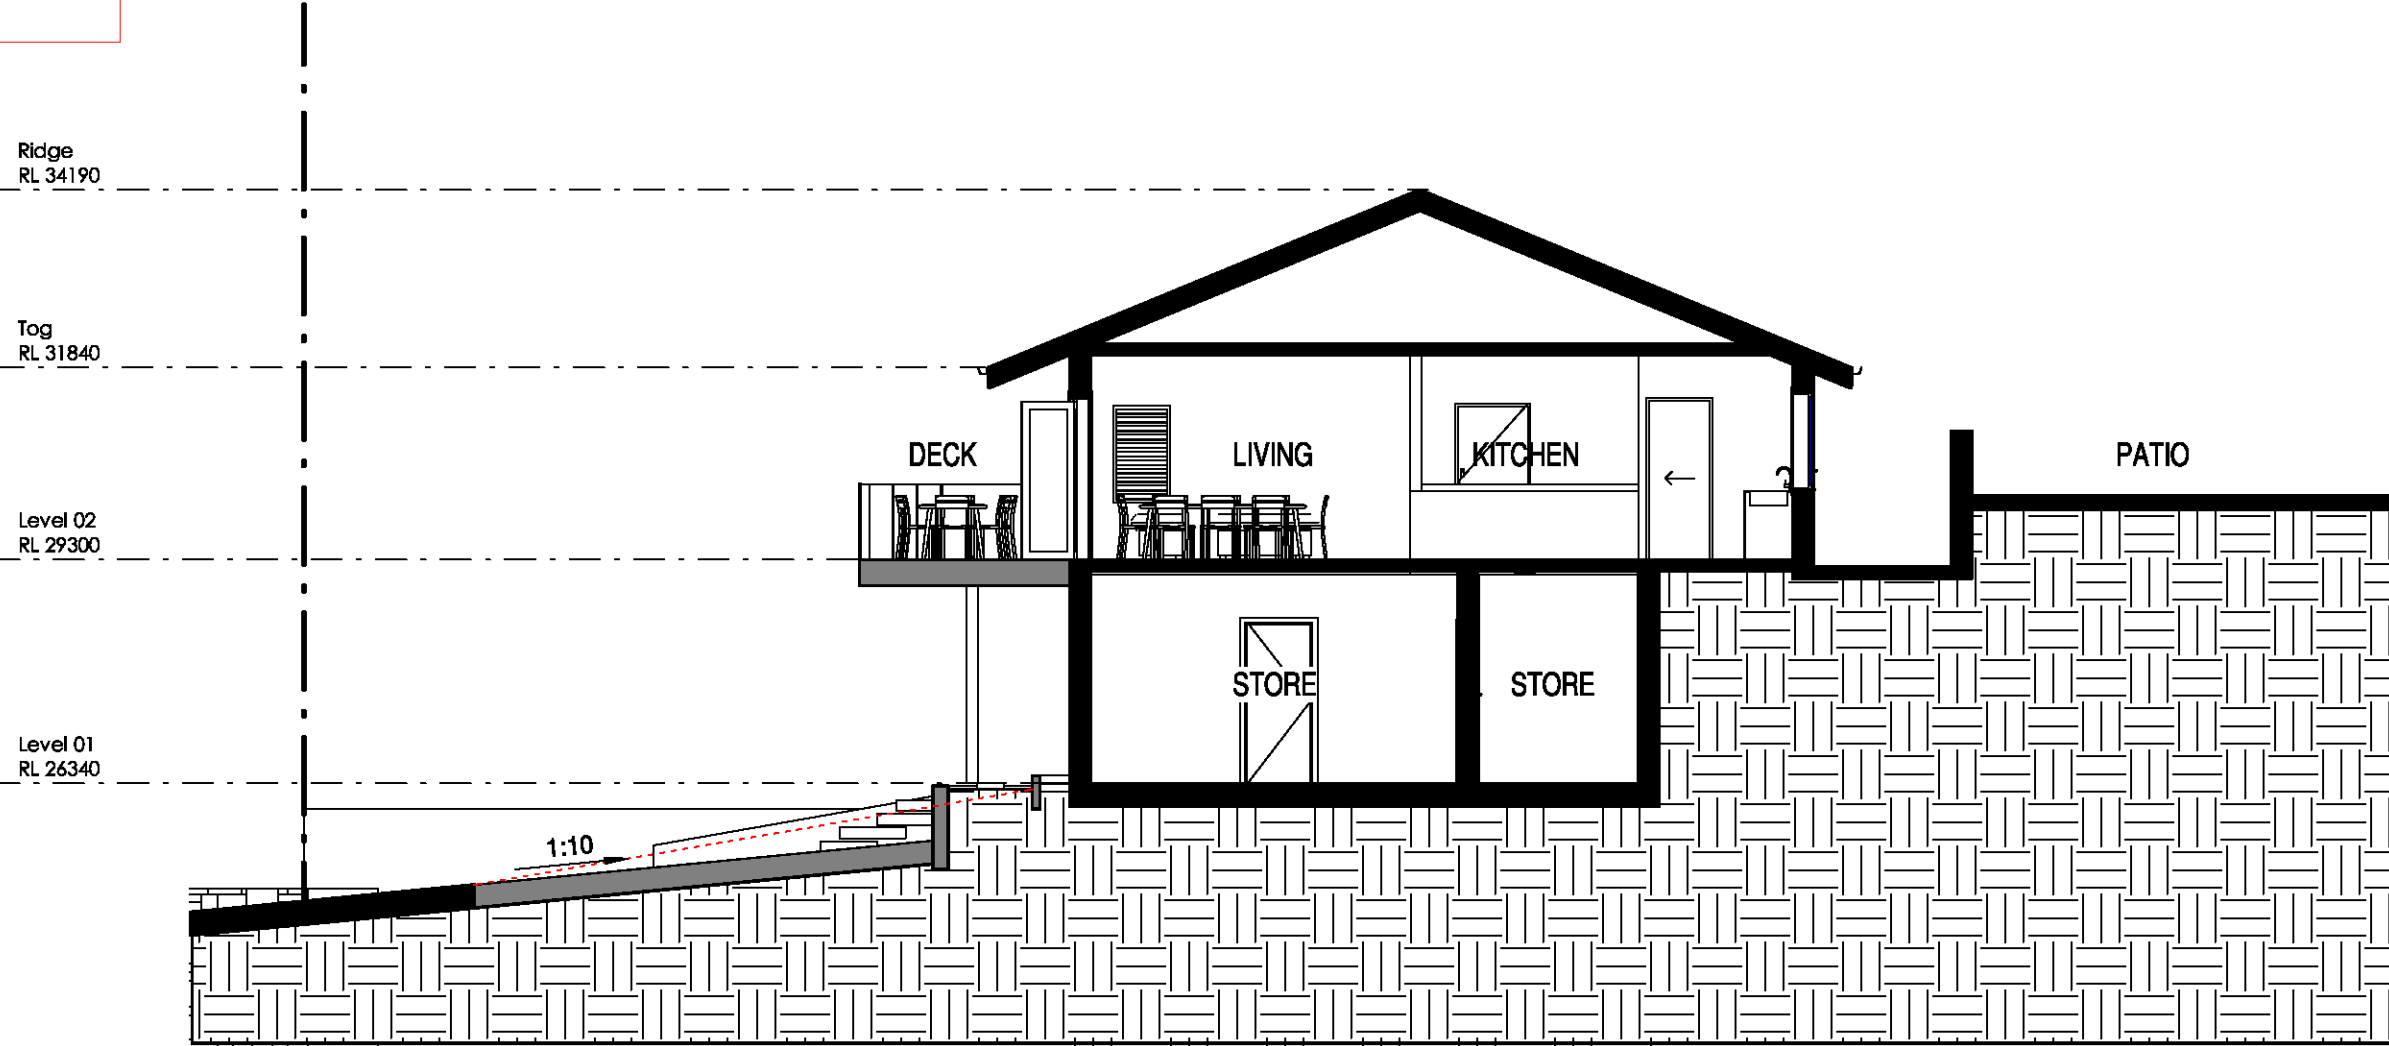

1 Section AA
A02-C A20-C 1 : 100

PROPOSED
EXISTING
DEMOLISHED

0 5 10 m

SURVEYOUR DP SURVEYING 46 John Street, Avalon 2107 david@dpsurveying.com.au	BUSHFIRE SYDNEY BUSHFIRE CONSULTANTS PO BOX 144, RANDWICK 2031 PH 0414 808 295		PROJECT Proposed alterations 888 Barrenjoey Rd, PalmBeach NSW 2108	J.A + Design M. 0432 254 505 E. johnson.planning.design@gmail.com Ph. 296 hudson Parade Avalon Beach , NSW 2107	C 20-04-18 B 18-04-18 A 08-04-18 IS DATE	DA CLIENT REVIEW FOR CONSULTANTS COMMENTS	SCALE 1 : 100	DRAWN BY L.J	PAGE SIZE A3
							PROJECT NAME 888 Barrenjoey		JOB NUMBER 2018-01
							DRAWING NAME SECTION		DRAWING NUMBER A20-C
GEOTECH JACK HODGSON PO BOX 389, MONA VALE 1660 info@jackhodgson.com.au	BUILDER LOVETT & LEVETT CONSTRUCTIONS 128 PLATEAU RD, BLGOLA PATEAU 04051 66201		CLIENT TIMOTHY GOOZEE 88 BARRENJOEY RD, PALMBEACH NSW 2108						