

CONTOUR

LANDSCAPE ARCHITECTURE

PROJECT

DA DOCUMENTATION

Construction of Swimming Pool
& Associated Landscape Works

CLIENT

Brad Maurice & Rebecca Engel

ADDRESS

12 Bangaroo Street,
North Balgowlah NSW 2093




SITE LOCATION

LEGEND

- GARDEN AREAS
- LAWN AREAS
- TILED AREA
- CONCRETE SURFACE
- DECORATIVE PEBBLES
- BOUNDARY LINE
- GLASS POOL FENCING
- STEEL GARDEN EDGE
- RETAINING WALL
- EXISTING TREE TO BE RETAINED
- EXISTING TREE TO BE REMOVED

WORROBIL STREET

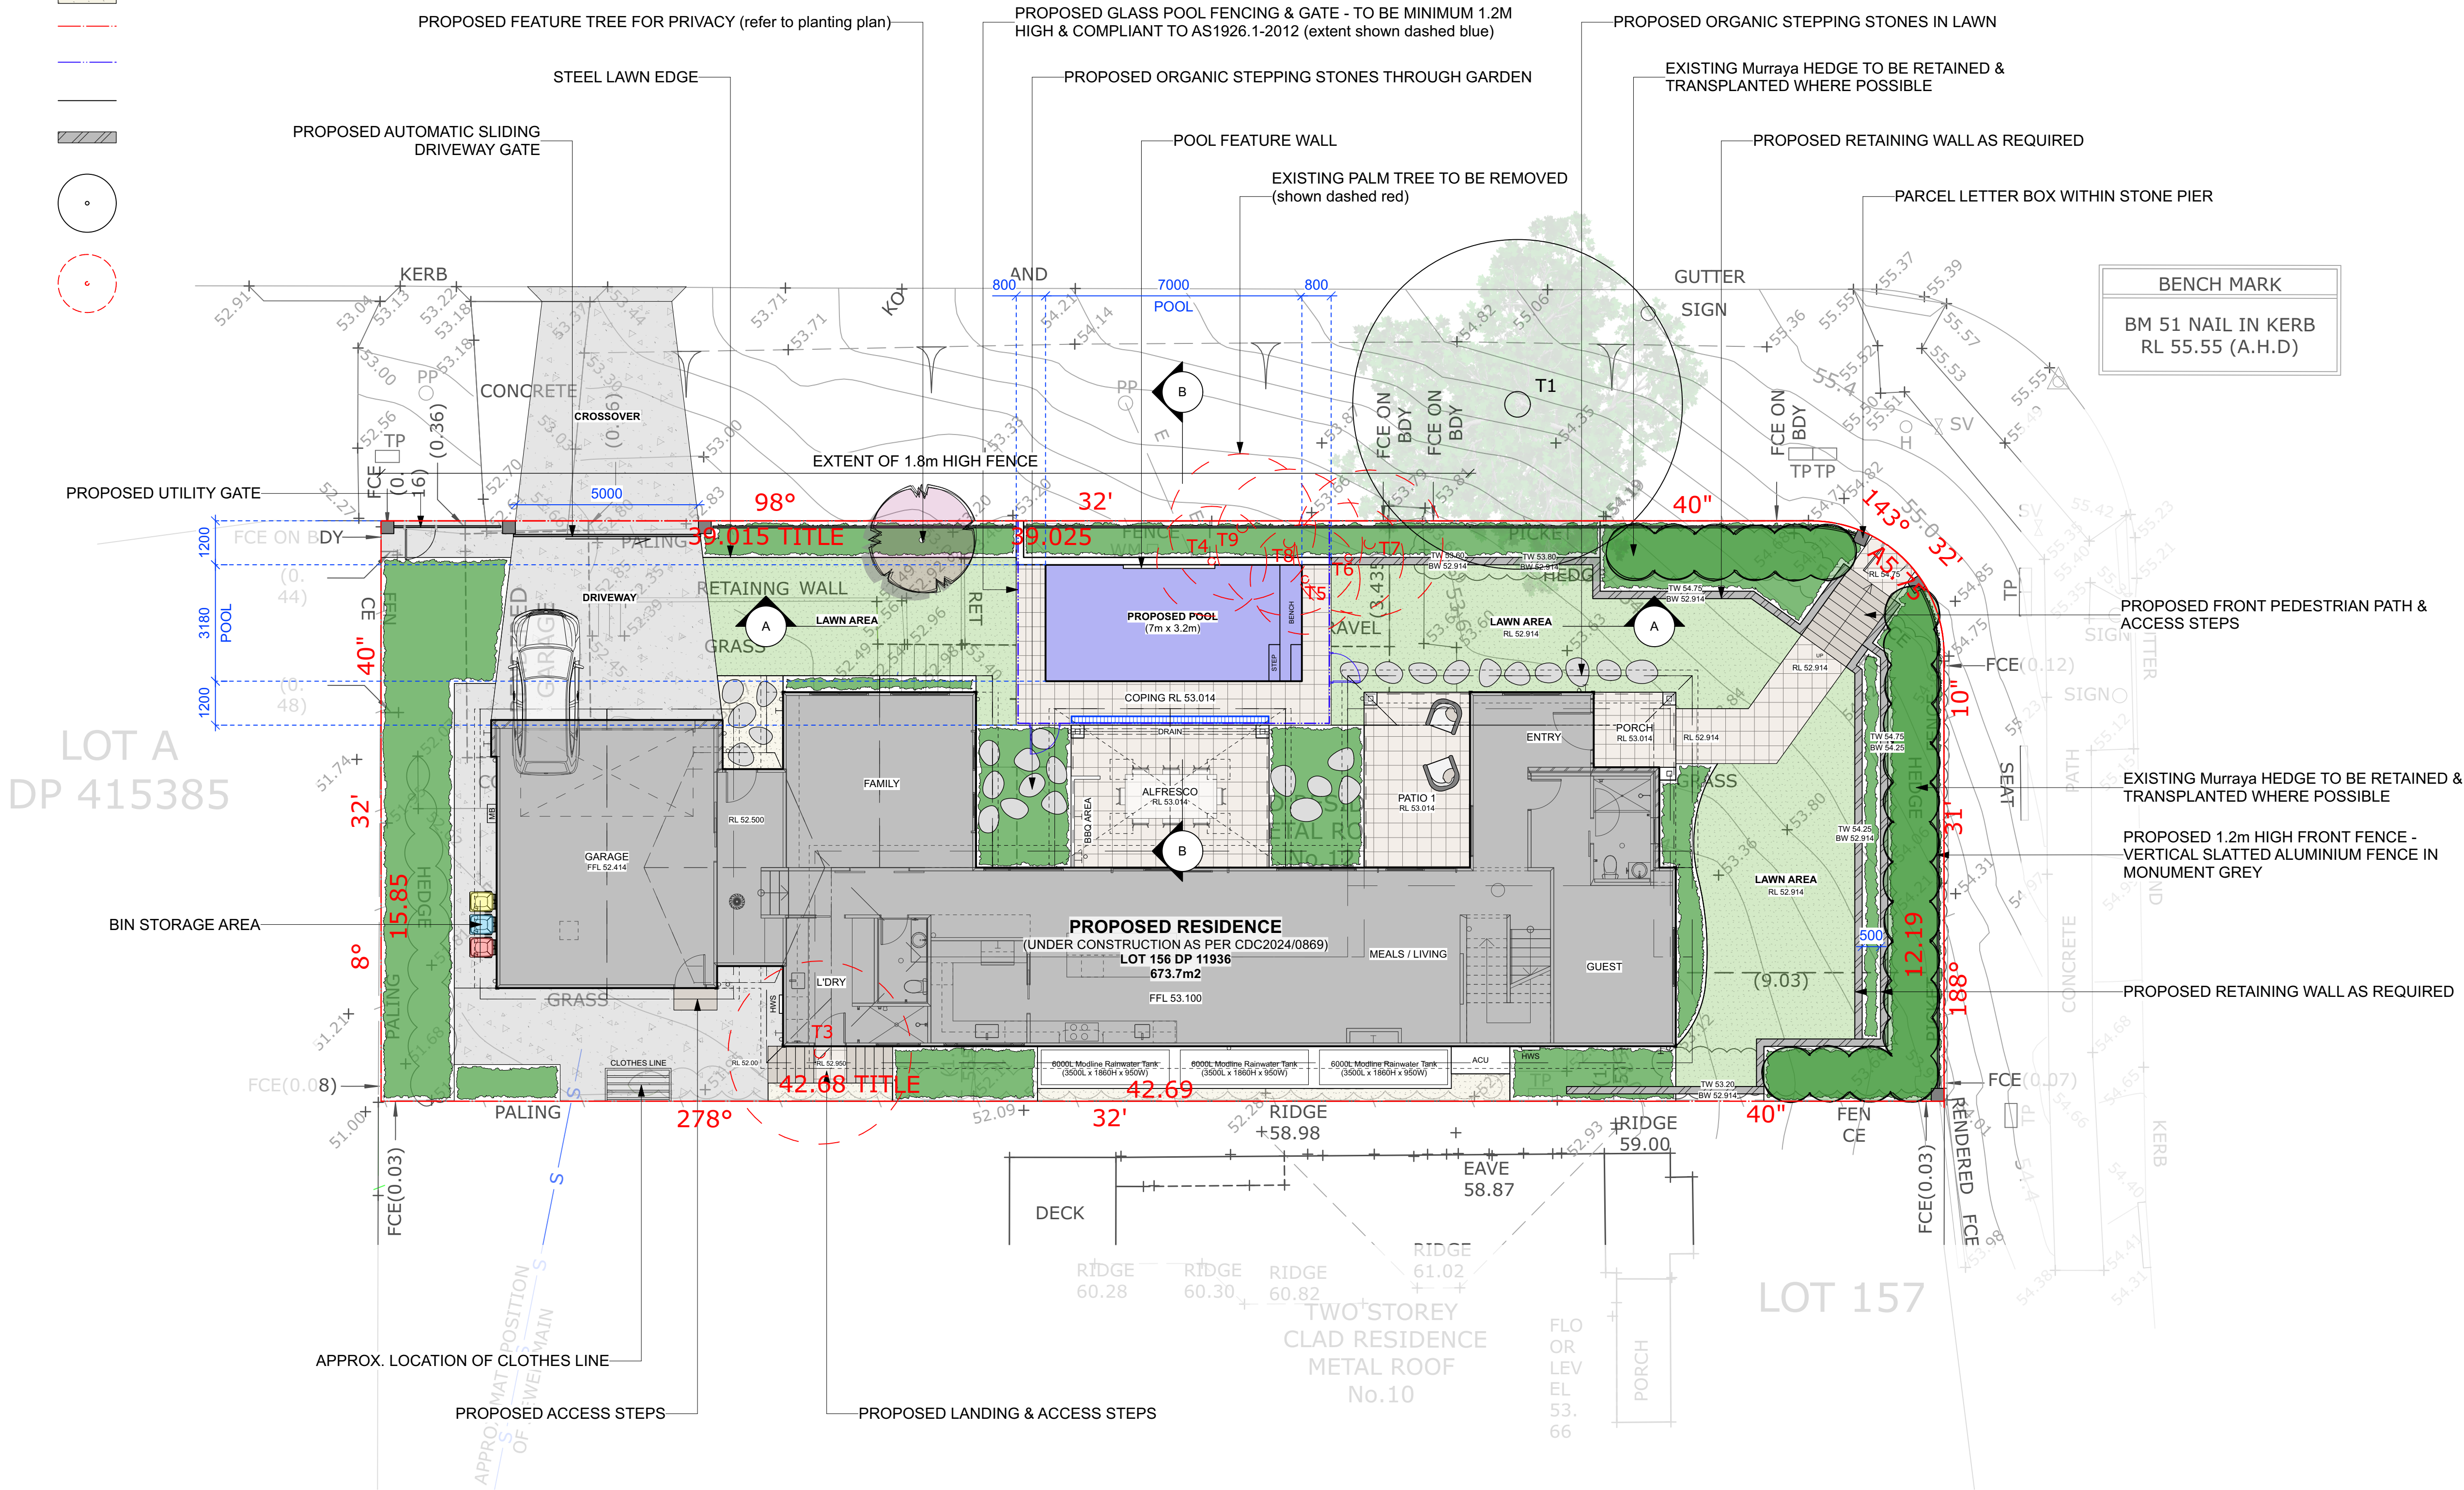

BANGAROO STREET

CONTOUR
LANDSCAPE ARCHITECTURE

PO Box 698 MONA VALE NSW 1660
Tel: 0434 500 705

CLIENT:
**Brad Maurice &
Rebecca Engel**

SITE:
**12 Bangaroo Street,
North Balgowlah NSW 2093**

NOTES
comply with building code of Australia and all relevant Australian standards
all works shall be in accordance with development application and construction certificate conditions of consent
all levels to ahd
refer to survey information relating to existing site data
verify all dimensions prior to works
do not scale from drawings
use figured dimensions in preference to scaling
refer all discrepancies to landscape architect for determination
this drawing is copyright and must not be retained, copied, used or reproduced in any way without prior written permission of
contour landscape architects.

DATE	REV.	ISSUE
15/04/25	A	CONCEPT DRAFT
19/05/25	B	DA

DATE: 19/05/2025


SCALE: 1:100 @ A1
1:200 @ A3

DRAWN: BT

DRAWING
SITE PLAN

DRAWING NO :
C1

REV: B

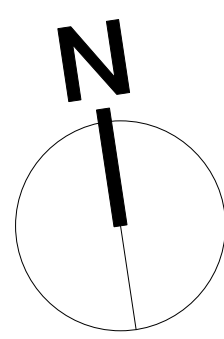

CLIENT:
**Brad Maurice &
Rebecca Engel**

SITE:
**12 Bangaroo Street,
North Balgowlah NSW 2093**

NOTES
comply with building code of Australia and all relevant Australian standards
all works shall be in accordance with development application and construction certificate conditions of consent
all levels to and
refer to survey information relating to existing site data
verify all dimensions prior to works
do not scale from drawings
use figured dimensions in preference to scaling
refer all discrepancies to landscape architect for determination
this drawing is copyright and must not be retained, copied, used or reproduced in any way without prior written permission of
contour landscape architects.

DATE	REV.	ISSUE
15/04/25	A	CONCEPT DRAFT
19/05/25	B	DA

DATE: 19/05/2025


SCALE: 1:200 @ A3

DRAWN: BT







DRAWING
SITE ANALYSIS PLAN


DRAWING NO :
C2

REV: B

 

Sun Angles

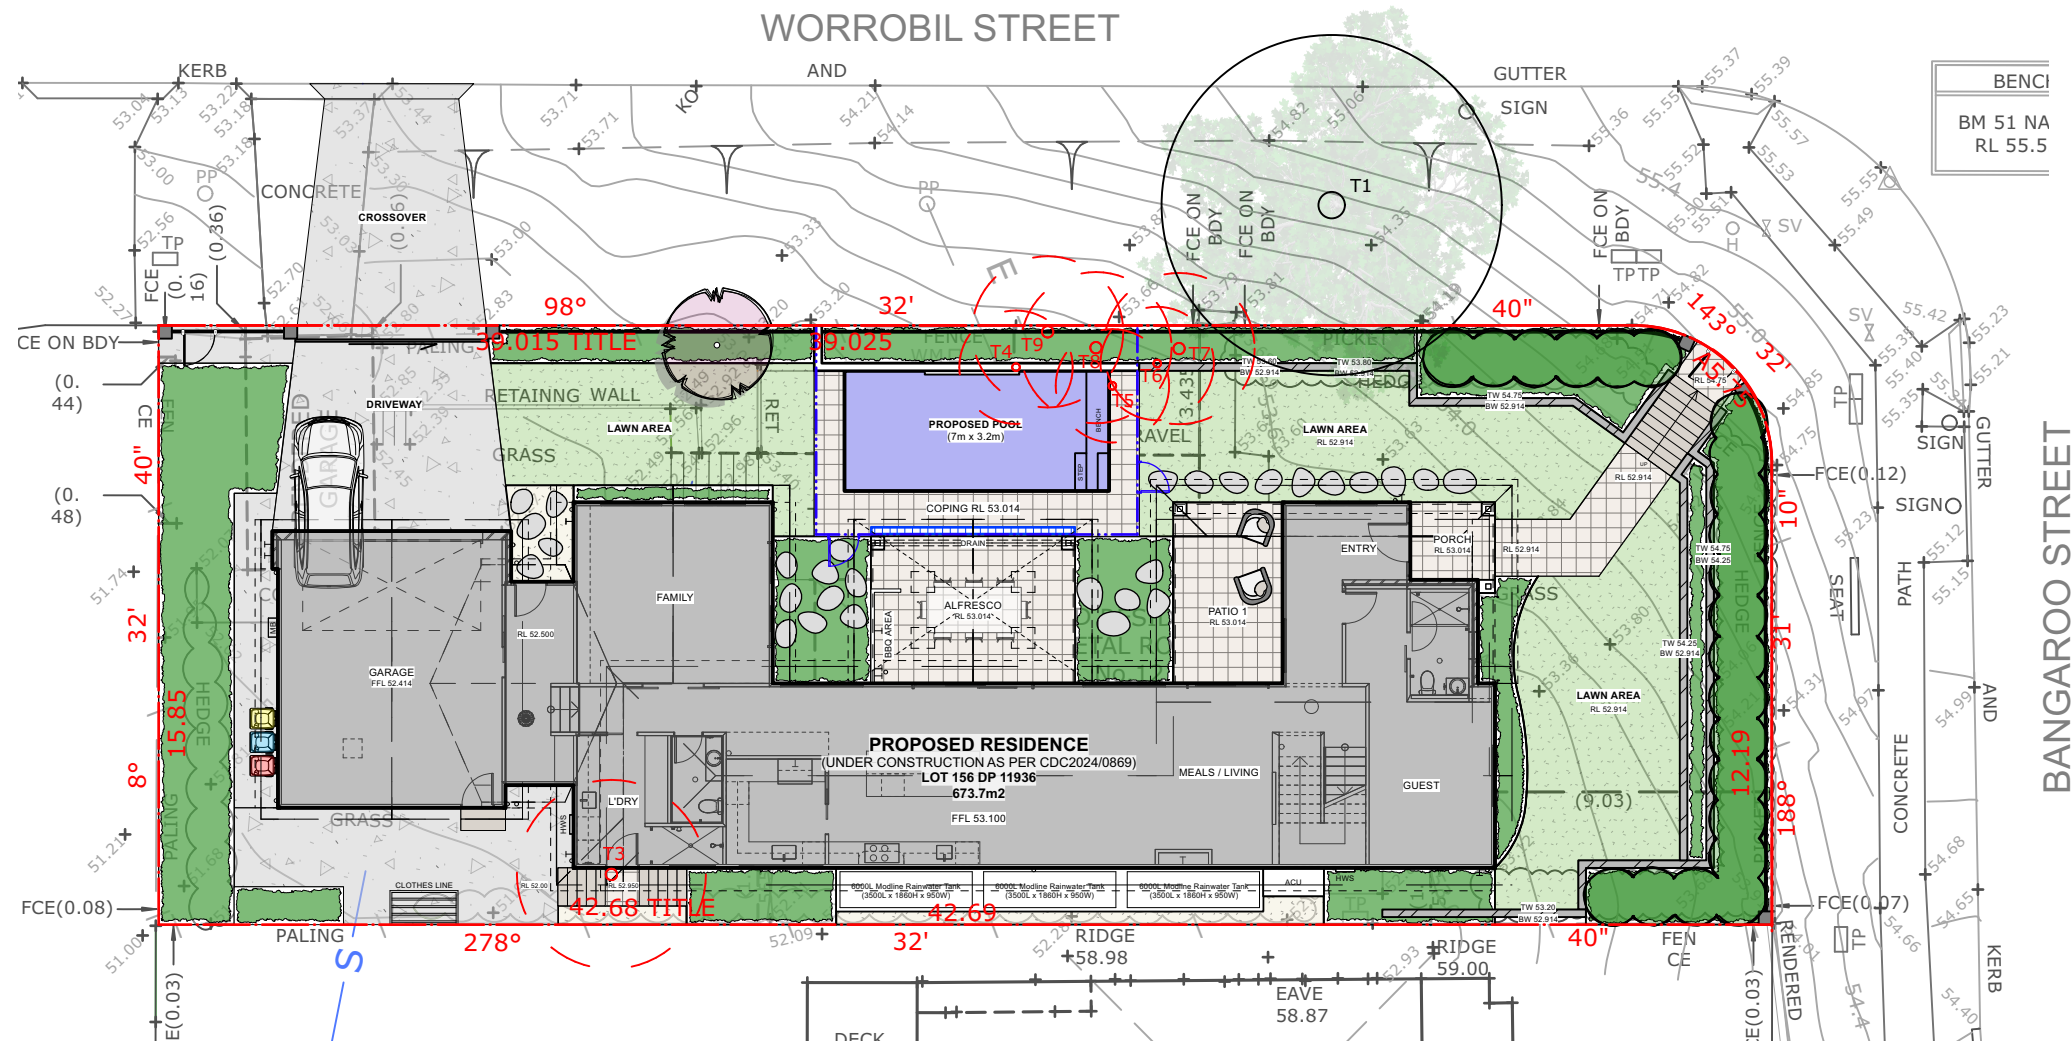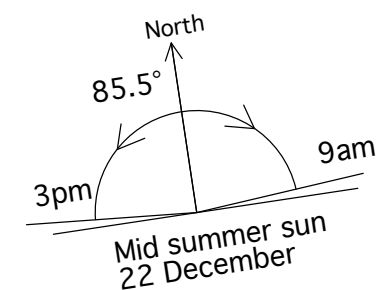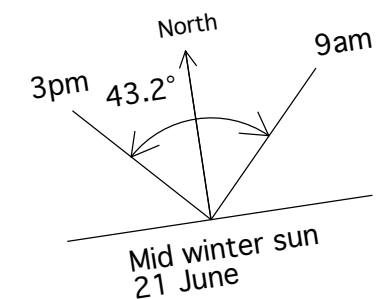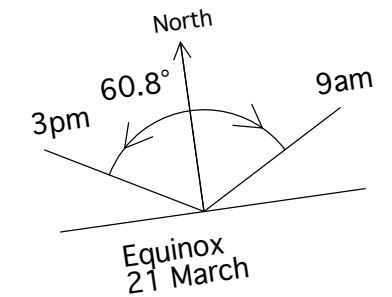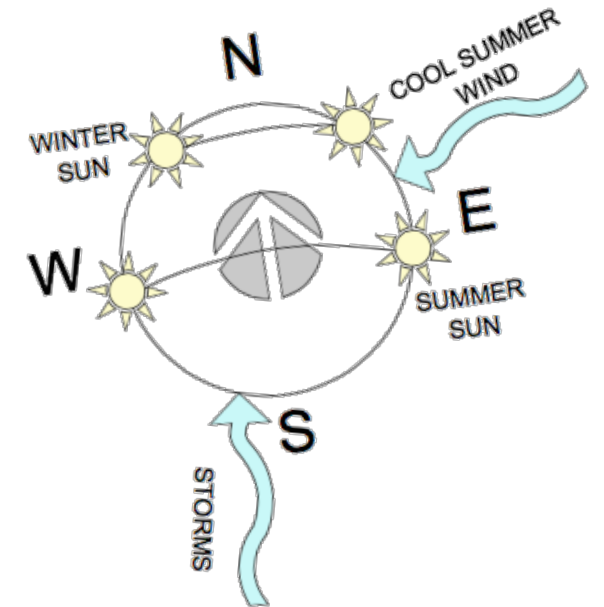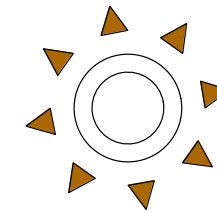

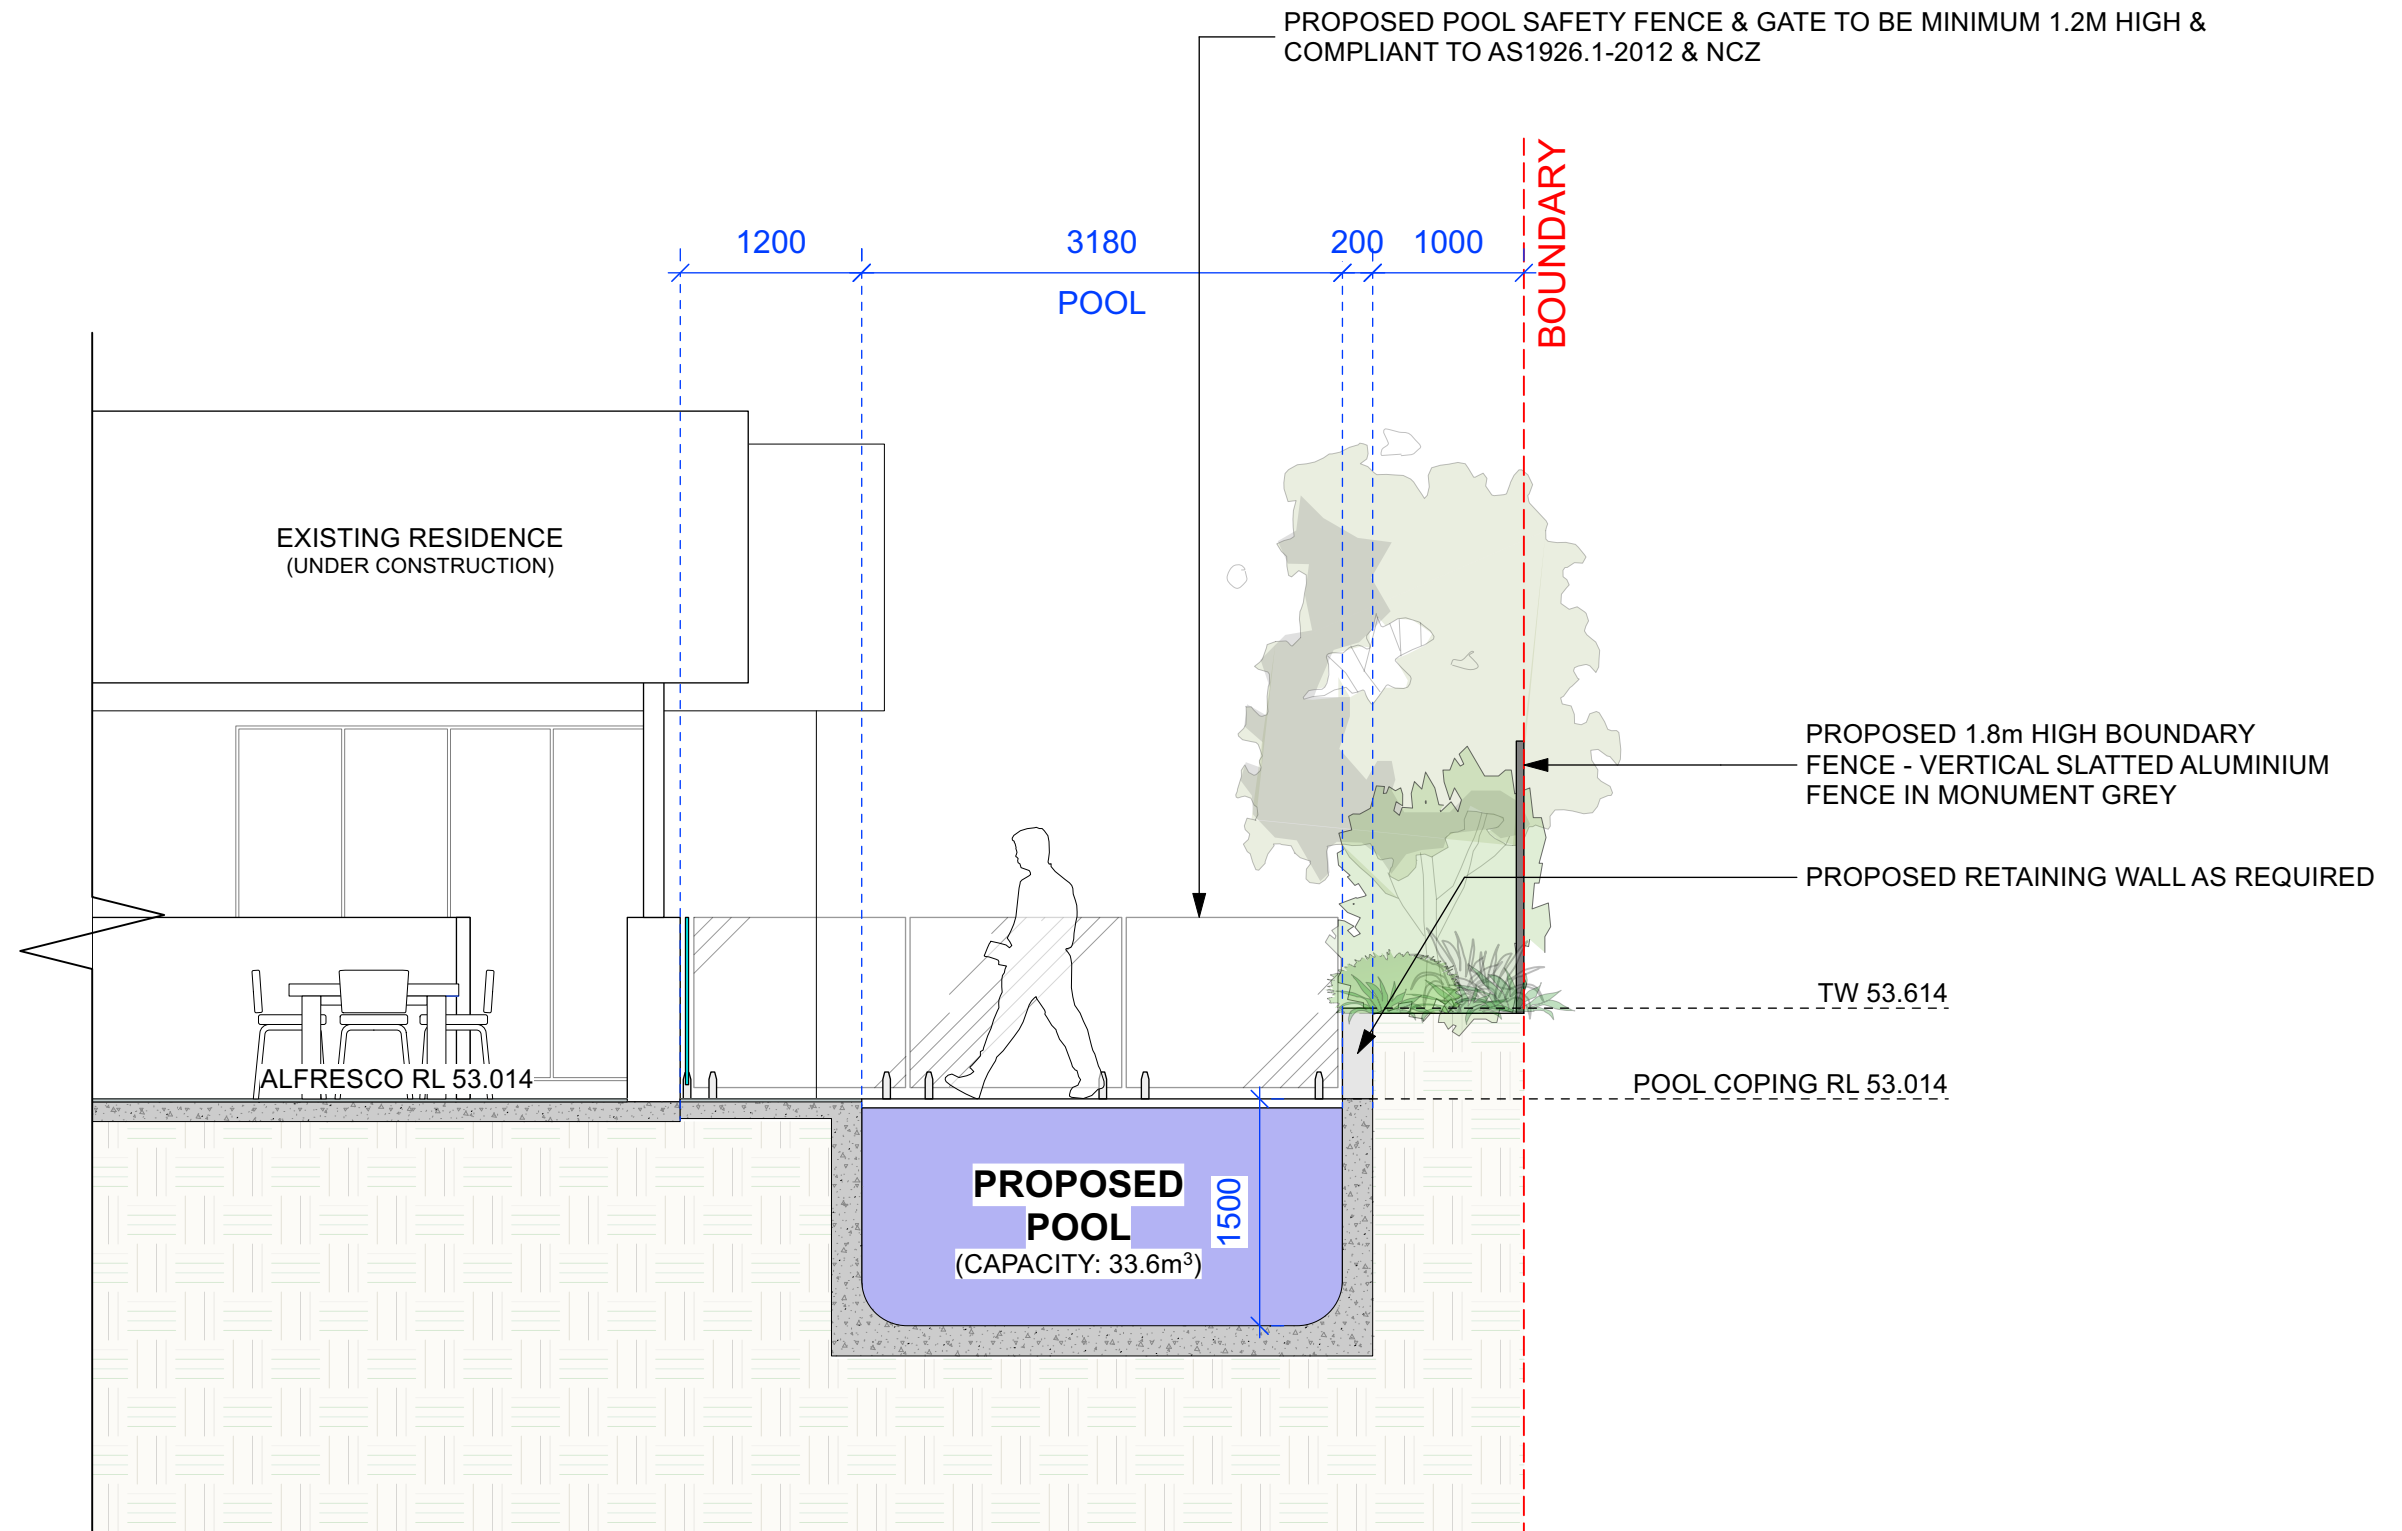

CONTOUR
LANDSCAPE ARCHITECTURE

PO Box 698 MONA VALE NSW 1660
Tel: 0434 500 705

CLIENT:
**Brad Maurice &
Rebecca Engel**

SITE:
**12 Bangaroo Street,
North Balgowlah NSW 2093**

NOTES
comply with building code of Australia and all relevant Australian standards
all works shall be in accordance with development application and construction certificate conditions of consent
all levels to and
refer to survey information relating to existing site data
verify all dimensions prior to works
do not scale from drawings
use figured dimensions in preference to scaling
refer all discrepancies to landscape architect for determination
this drawing is copyright and must not be retained, copied, used or reproduced in any way without prior written permission of
contour landscape architects.

DATE	REV.	ISSUE
15/04/25	A	CONCEPT DRAFT
19/05/25	B	DA

DATE: 19/05/2025

SCALE: 1:50 @ A3


DRAWN: BT

DRAWING
SECTION B-B

DRAWING NO :
C4

REV: B

PLANT SCHEDULE					
Botanic Name	Common Name	Quantity	Pot Size	Designed Spread	Designed Height
Acmena smithii 'Minor'	Lillypilly	3	300mm	1000	2000
Banksia integrifolia	Coastal Banksia	1	75lt	6000	12000
Carpobrotus glaucescens	Pigface	7	140mm	600	600
Correa reflexa	Native Fuchsia	2	200mm	1000	1200
Crassula 'Max Cook'	Crassula	7	300mm	800	1000
Dianella caerulea	Blue Flax Lily	14	140mm	700	700
Dichondra 'Silver Falls'	Silver Falls	7	140mm	500	100
Dyopsis lutescens	Golden Cane Palm	4	25lt	2000	4000
Gardenia 'Grandiflora Star'	Gardenia Grandiflora Star	12	200mm	600	600
Kalanchoe 'Silver Spoons'	Silver Spoons	4	200mm	1000	1000
Lagerstroemia indica x fauriei 'Zuni'	Purple Crepe Myrtle	1	45lt	3000	4000
Lomandra 'Tanika'	Dwarf Lomandra	13	140mm	450	500
Magnolia 'Little Gem'	Magnolia	5	25lt	2000	3000
Nolina nelsonii	Blue Nolina	2	200mm	900	2000
Philodendron 'Xanadu'	Dwarf Philodendron	8	200mm	750	1000
Pittosporum 'Miss Muffett'	Pittosporum 'Miss Muffett'	6	200mm	750	2000
Rosemary officinalis prostrate	Creeping Rosemary	20	140mm	500	300
Sansevieria trifasciata	Mother in Law Tongue	6	200mm	800	1000
Senecio serpens	Chalk Sticks	11	140mm	400	300
Trachelospermum asiaticum	Jasmine	11	200mm	1500	300
Viola hederaceae	Native Violets	46	140mm	400	300
Waterhousea floribunda	Weeping Lillypilly	4	45lt	1500	2000
Westringia 'Mundi'	Dwarf Coastal Rosemary	6	200mm	1000	500
Westringia fruticosa	Coastal Rosemary	9	200mm	1000	1500

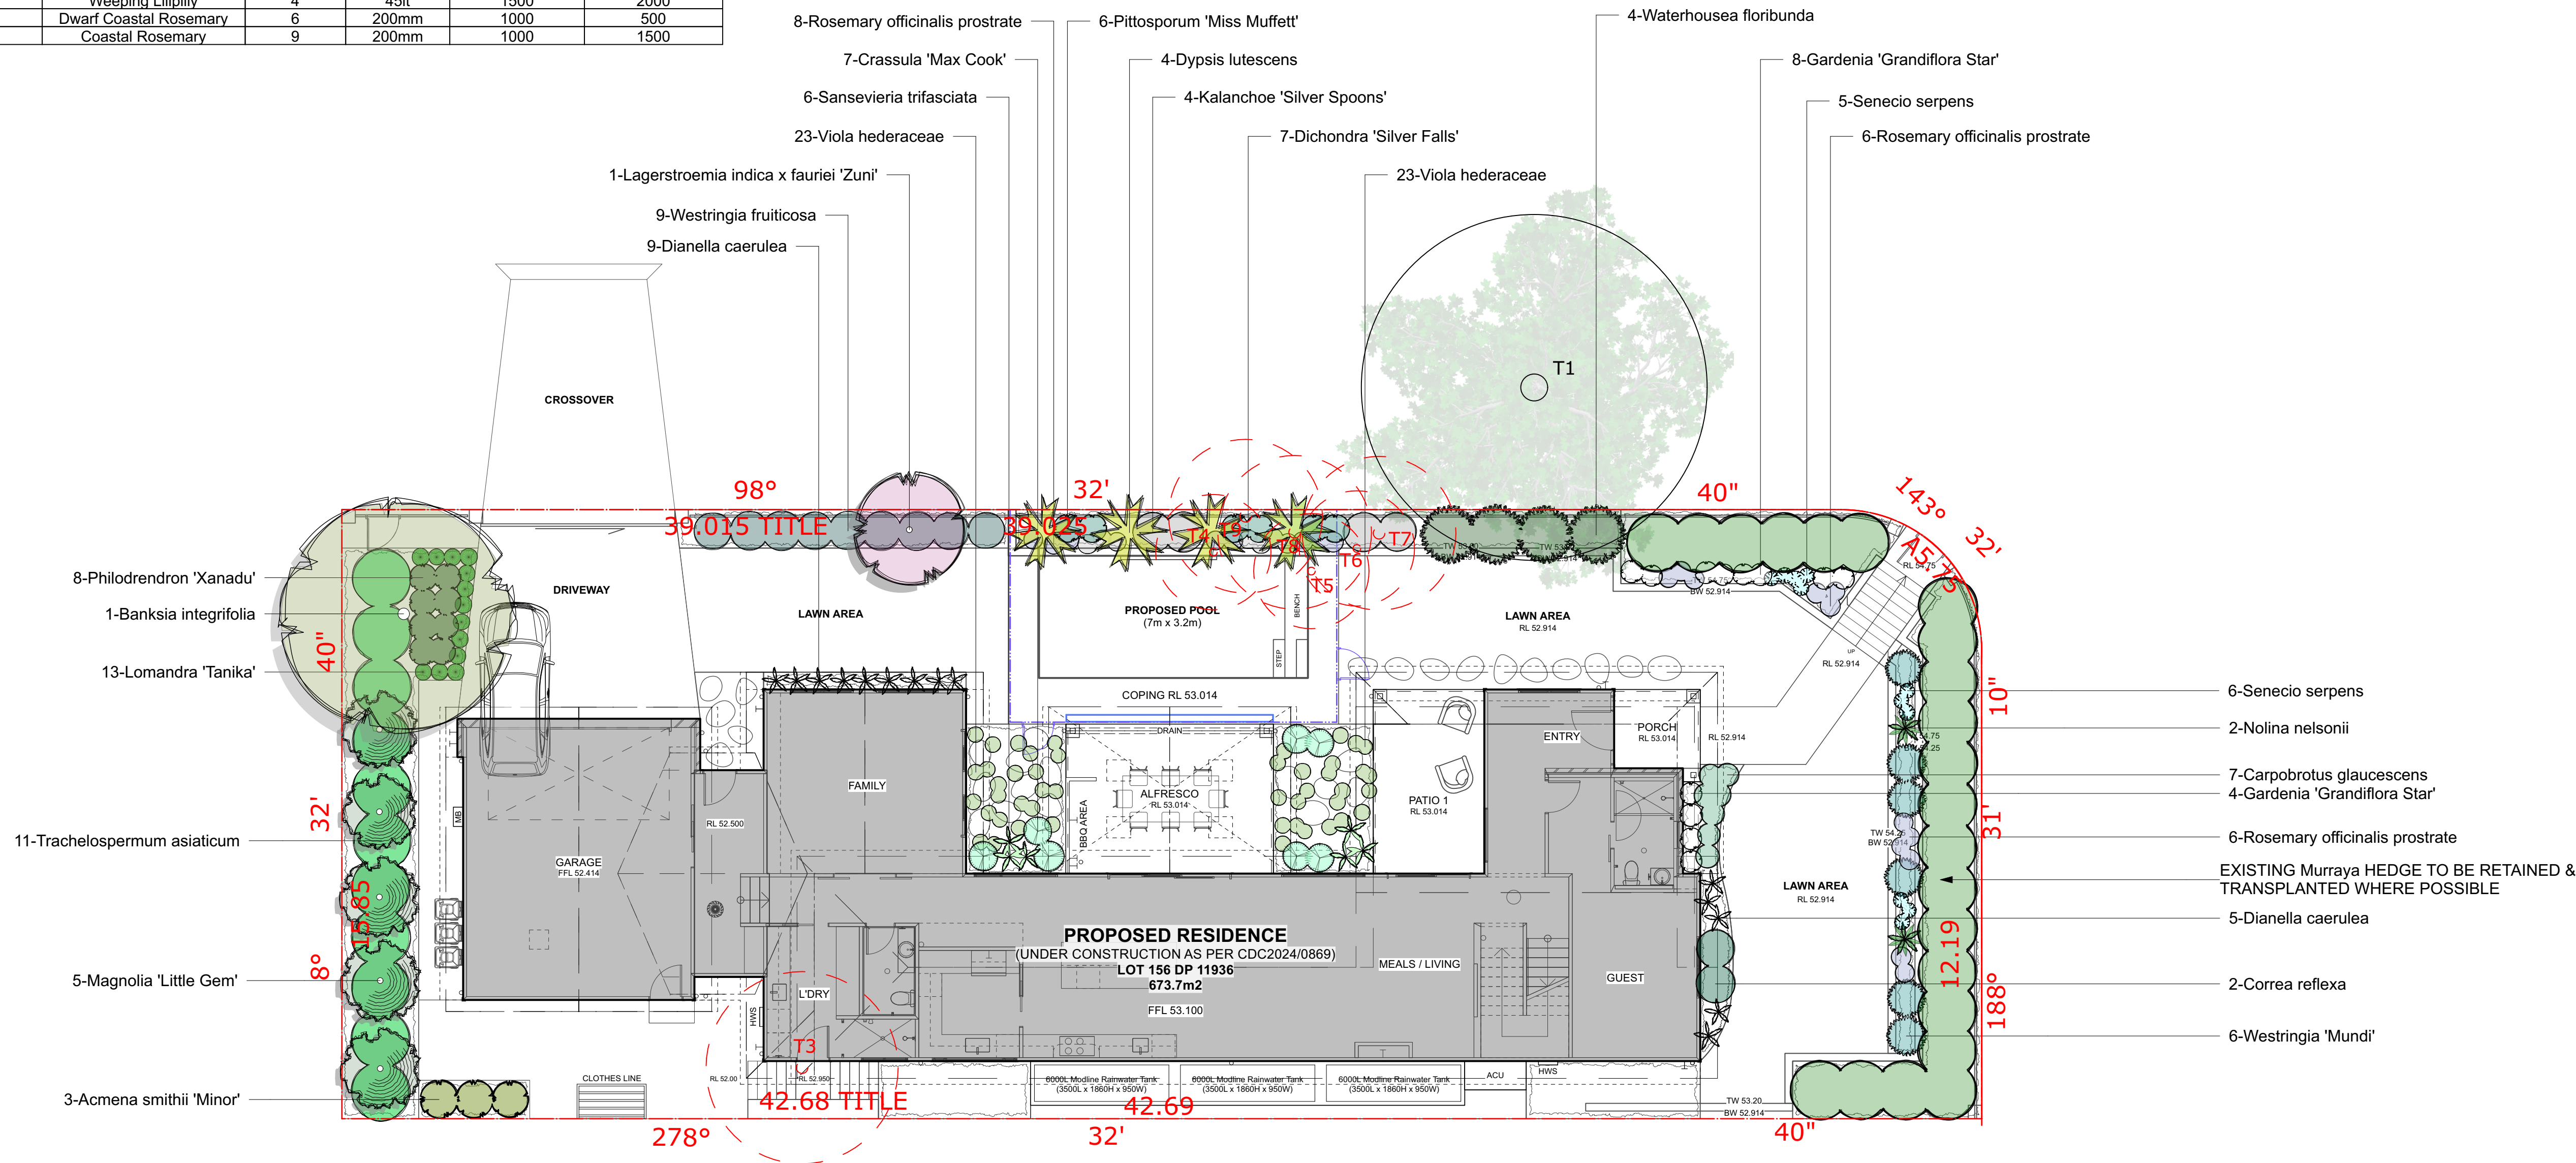

CONTOUR
LANDSCAPE ARCHITECTURE

PO Box 698 MONA VALE NSW 1660
Tel: 0434 500 705

CLIENT:
**Brad Maurice &
Rebecca Engel**

SITE:
**12 Bangaroo Street,
North Balgowlah NSW 2093**

NOTES
comply with building code of Australia and all relevant Australian standards
all works shall be in accordance with development application and construction certificate conditions of consent
all levels to ahd
refer to survey information relating to existing site data
verify all dimensions prior to works
do not scale from drawings
use figured dimensions in preference to scaling
refer all discrepancies to landscape architect for determination
this drawing is copyright and must not be retained, copied, used or reproduced in any way without prior written permission of
contour landscape architects.

DATE	REV.	ISSUE
15/04/25	A	CONCEPT DRAFT
19/05/25	B	DA

DATE: 19/05/2025


SCALE: 1:100 @ A1
1:200 @ A3


DRAWN: BT

DRAWING
PLANTING PLAN

DRAWING NO :
C5

REV: B

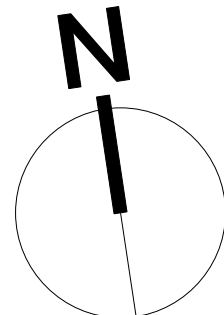

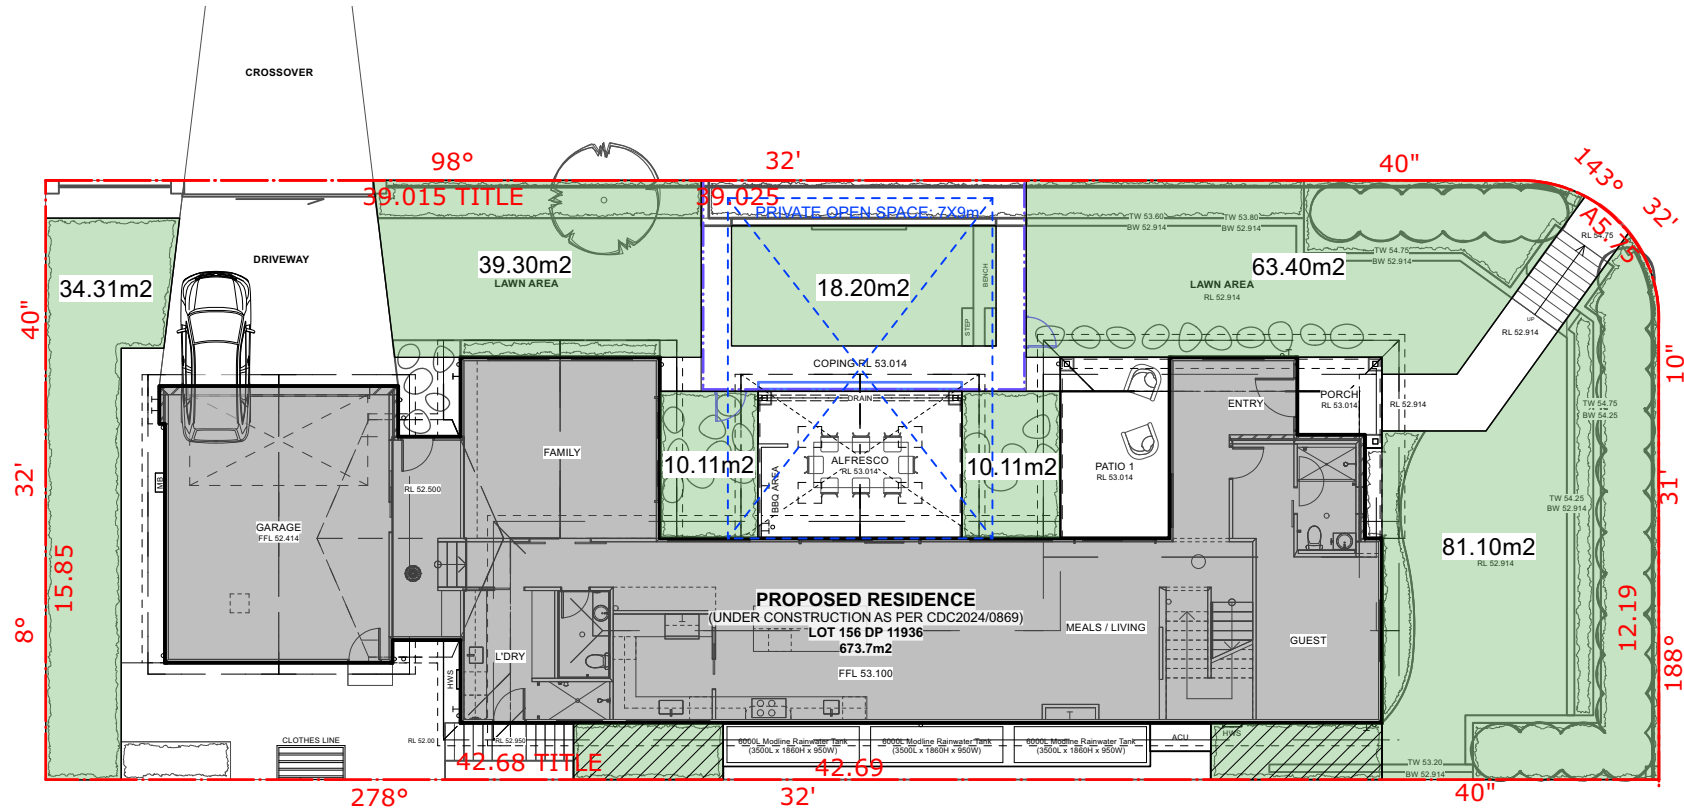

- PROPOSED LANDSCAPED OPEN SPACE
- PROPOSED LANDSCAPED OPEN SPACE (Min. dimension less than 2m)

LANDSCAPE COMPLIANCE			
As per Warringah Development Control Plan 2011 - D1 Landscaped Open Space and Bushland Setting & D2 Private Open Space			
SITE AREA: 673.7m2	REQUIRED	PROPOSED	COMPLY
MINIMUM LANDSCAPED OPEN SPACE (MIN. DIMENSION: 2m)	40% of the site area (269.48 sqm)	260.60 sqm	38.68%
		12.735 sqm (Min. dimension less than 2m)	40.57%
MINIMUM AREA OF PRIVATE OPEN SPACE	60m² (Min. dimension of 5m)	63 sqm	YES

CONTOUR
LANDSCAPE ARCHITECTURE

PO Box 698 MONA VALE NSW 1660
Tel: 0434 500 705

CLIENT:
Brad Maurice &
Rebecca Engel


SITE:
12 Bangaroo Street,
North Balgowlah NSW 2093


NOTES
comply with building code of Australia and all relevant Australian standards
all works shall be in accordance with development application and construction certificate conditions of consent
all levels to ahd
refer to survey information relating to existing site data
verify all dimensions prior to works
do not scale from drawings
use figured dimensions in preference to scaling
refer all discrepancies to landscape architect for determination
this drawing is copyright and must not be retained, copied, used or reproduced in any way without prior written permission of
contour landscape architects.

DATE	REV.	ISSUE
15/04/25	A	CONCEPT DRAFT
19/05/25	B	DA

DATE: 19/05/2025
SCALE: 1:200 @ A3
DRAWN: BT

DRAWING
LANDSCAPE
COMPLIANCE
DRAWING NO :
C6
REV: B

 

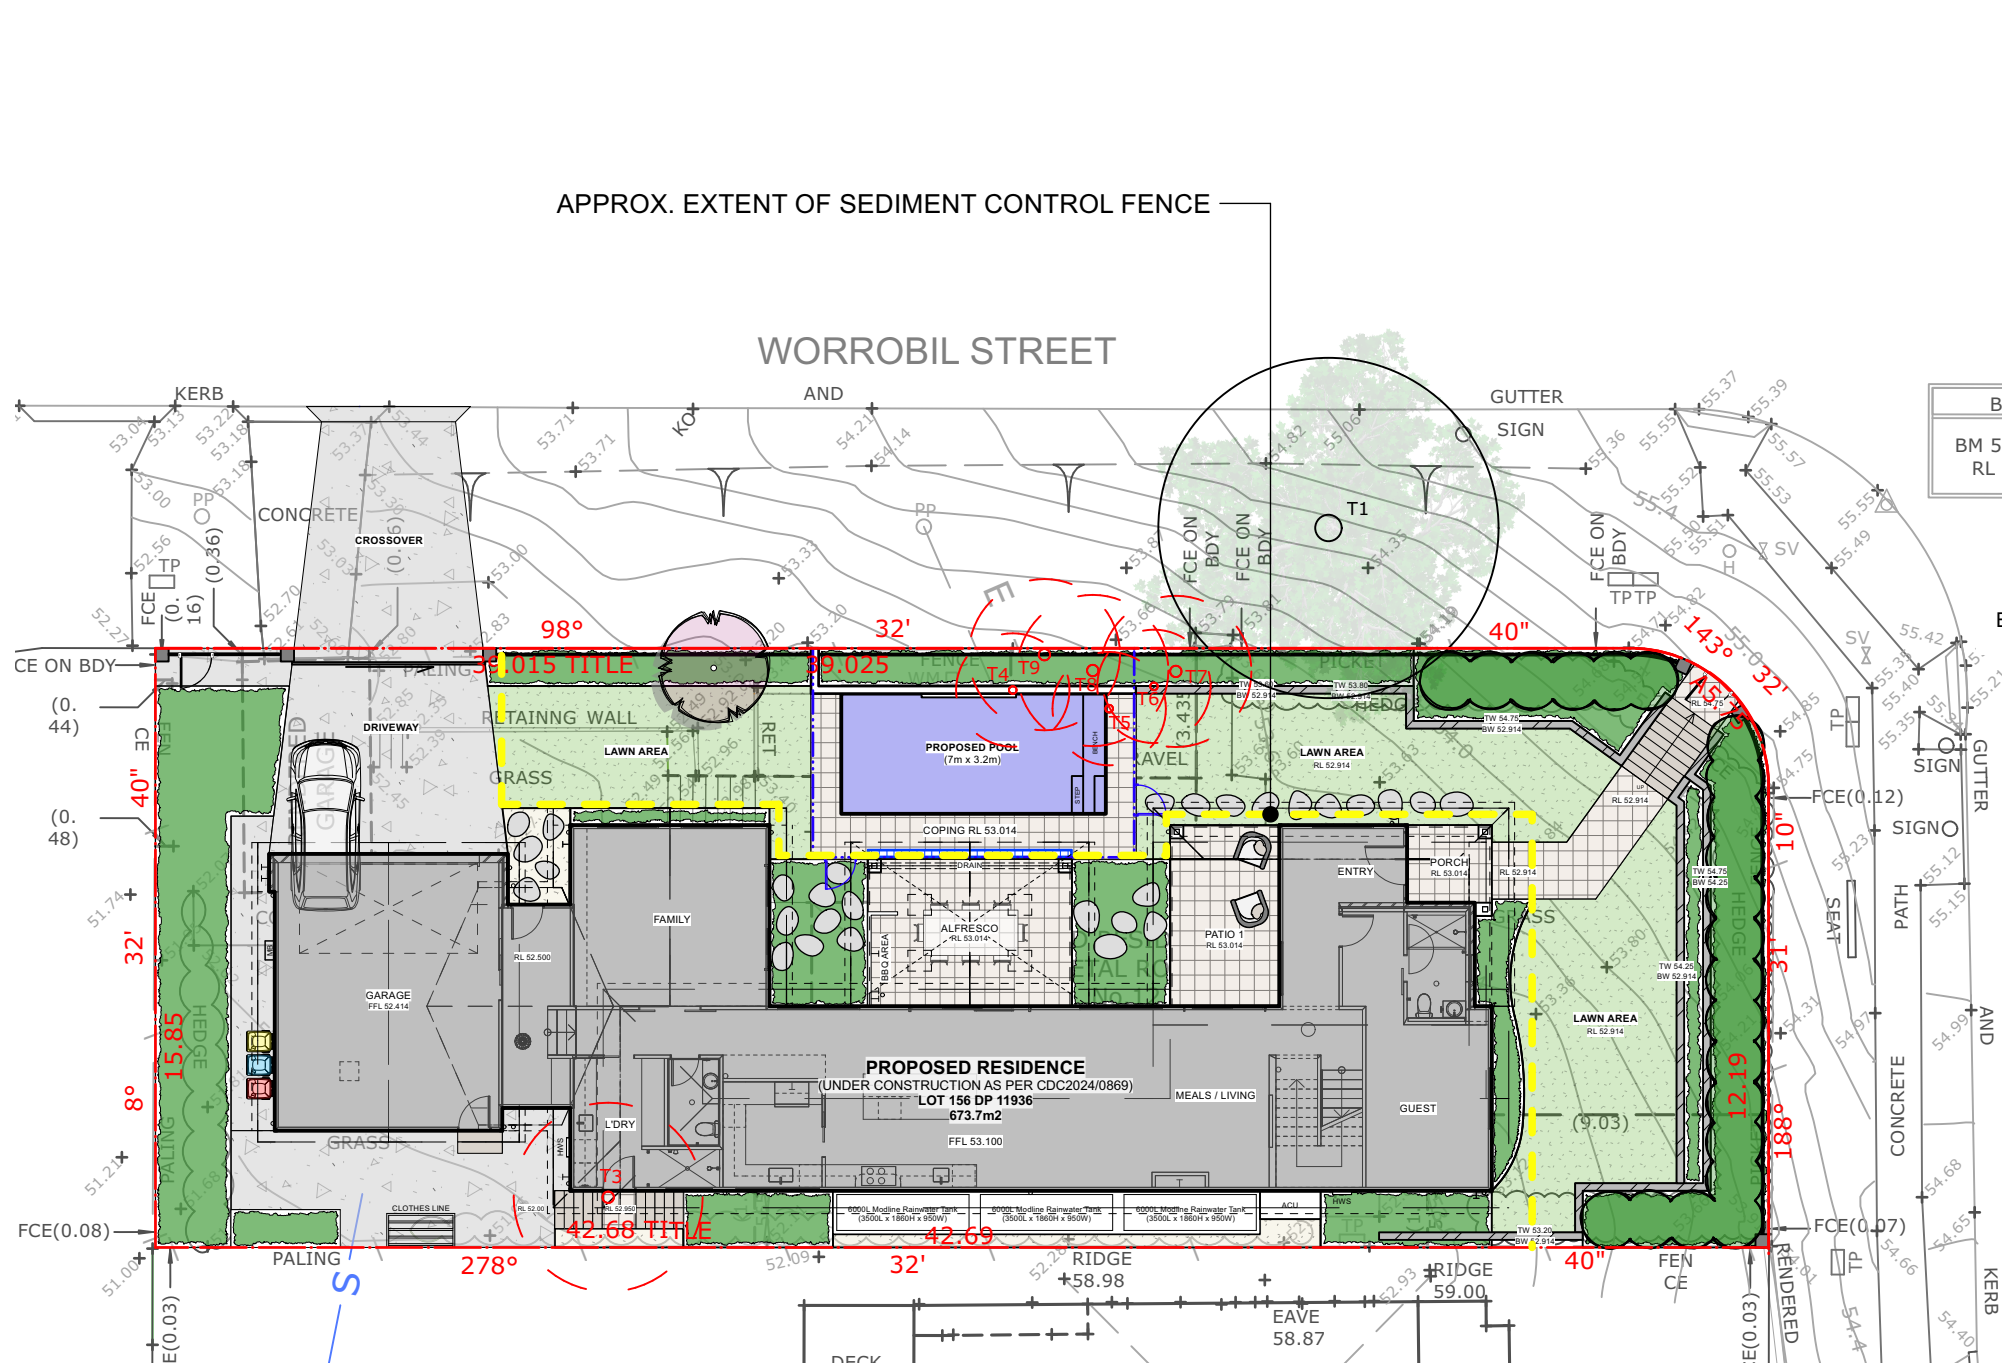

CONTOUR
LANDSCAPE ARCHITECTURE

PO Box 698 MONA VALE NSW 1660
Tel: 0434 500 705

CLIENT:
**Brad Maurice &
Rebecca Engel**

SITE:
**12 Bangaroo Street,
North Balgowlah NSW 2093**

NOTES

comply with building code of Australia and all relevant Australian standards

all works shall be in accordance with development application and construction certificate conditions of consent

all levels to and refer to survey information relating to existing site data

verify all dimensions prior to works

do not scale from drawings

use figured dimensions in preference to scaling

refer all discrepancies to landscape architect for determination

this drawing is copyright and must not be retained, copied, used or reproduced in any way without prior written permission of contour landscape architects.


DATE	REV.	ISSUE
15/04/25	A	CONCEPT DRAFT
19/05/25	B	DA


DATE: 19/05/2025

SCALE: 1:200 @ A3

DRAWN: BT

DRAWING
**SEDIMENT CONTROL
PLAN**
DRAWING NO :
C7
REV: B

 

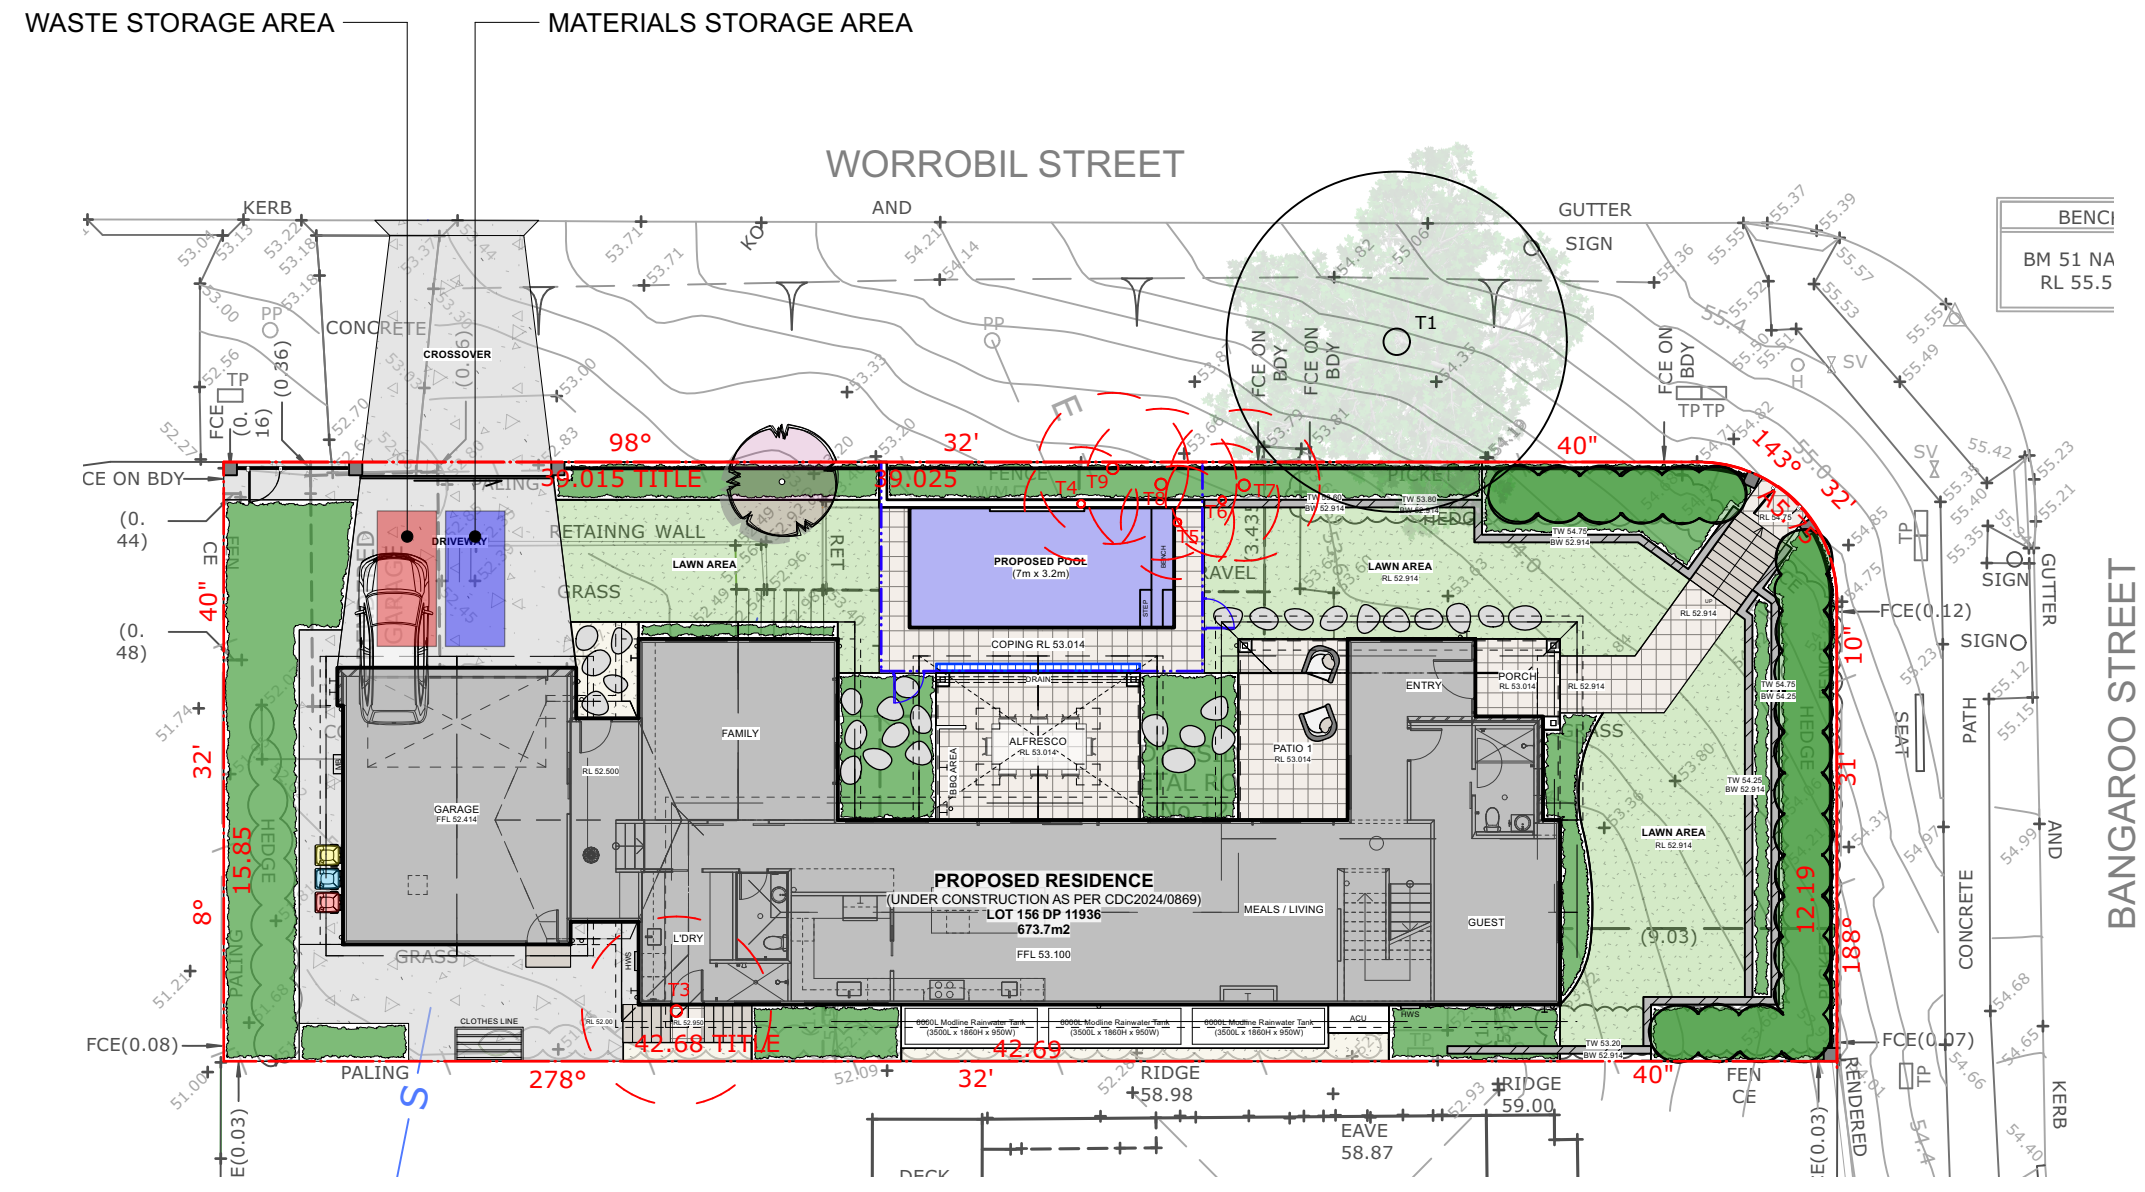

CONTOUR
LANDSCAPE ARCHITECTURE

PO Box 698 MONA VALE NSW 1660
Tel: 0434 500 705

CLIENT:
**Brad Maurice &
Rebecca Engel**

SITE:
**12 Bangaroo Street,
North Balgowlah NSW 2093**

NOTES
comply with building code of Australia and all relevant Australian standards
all works shall be in accordance with development application and construction certificate conditions of consent
all levels to and
refer to survey information relating to existing site data
verify all dimensions prior to works
do not scale from drawings
use figured dimensions in preference to scaling
refer all discrepancies to landscape architect for determination
this drawing is copyright and must not be retained, copied, used or reproduced in any way without prior written permission of
contour landscape architects.

DATE	REV.	ISSUE
15/04/25	A	CONCEPT DRAFT
19/05/25	B	DA

DATE: 19/05/2025

SCALE: 1:200 @ A3

DRAWN: BT

DRAWING
**WASTE MANGEMENT
PLAN**
DRAWING NO :
C8
REV: B

