


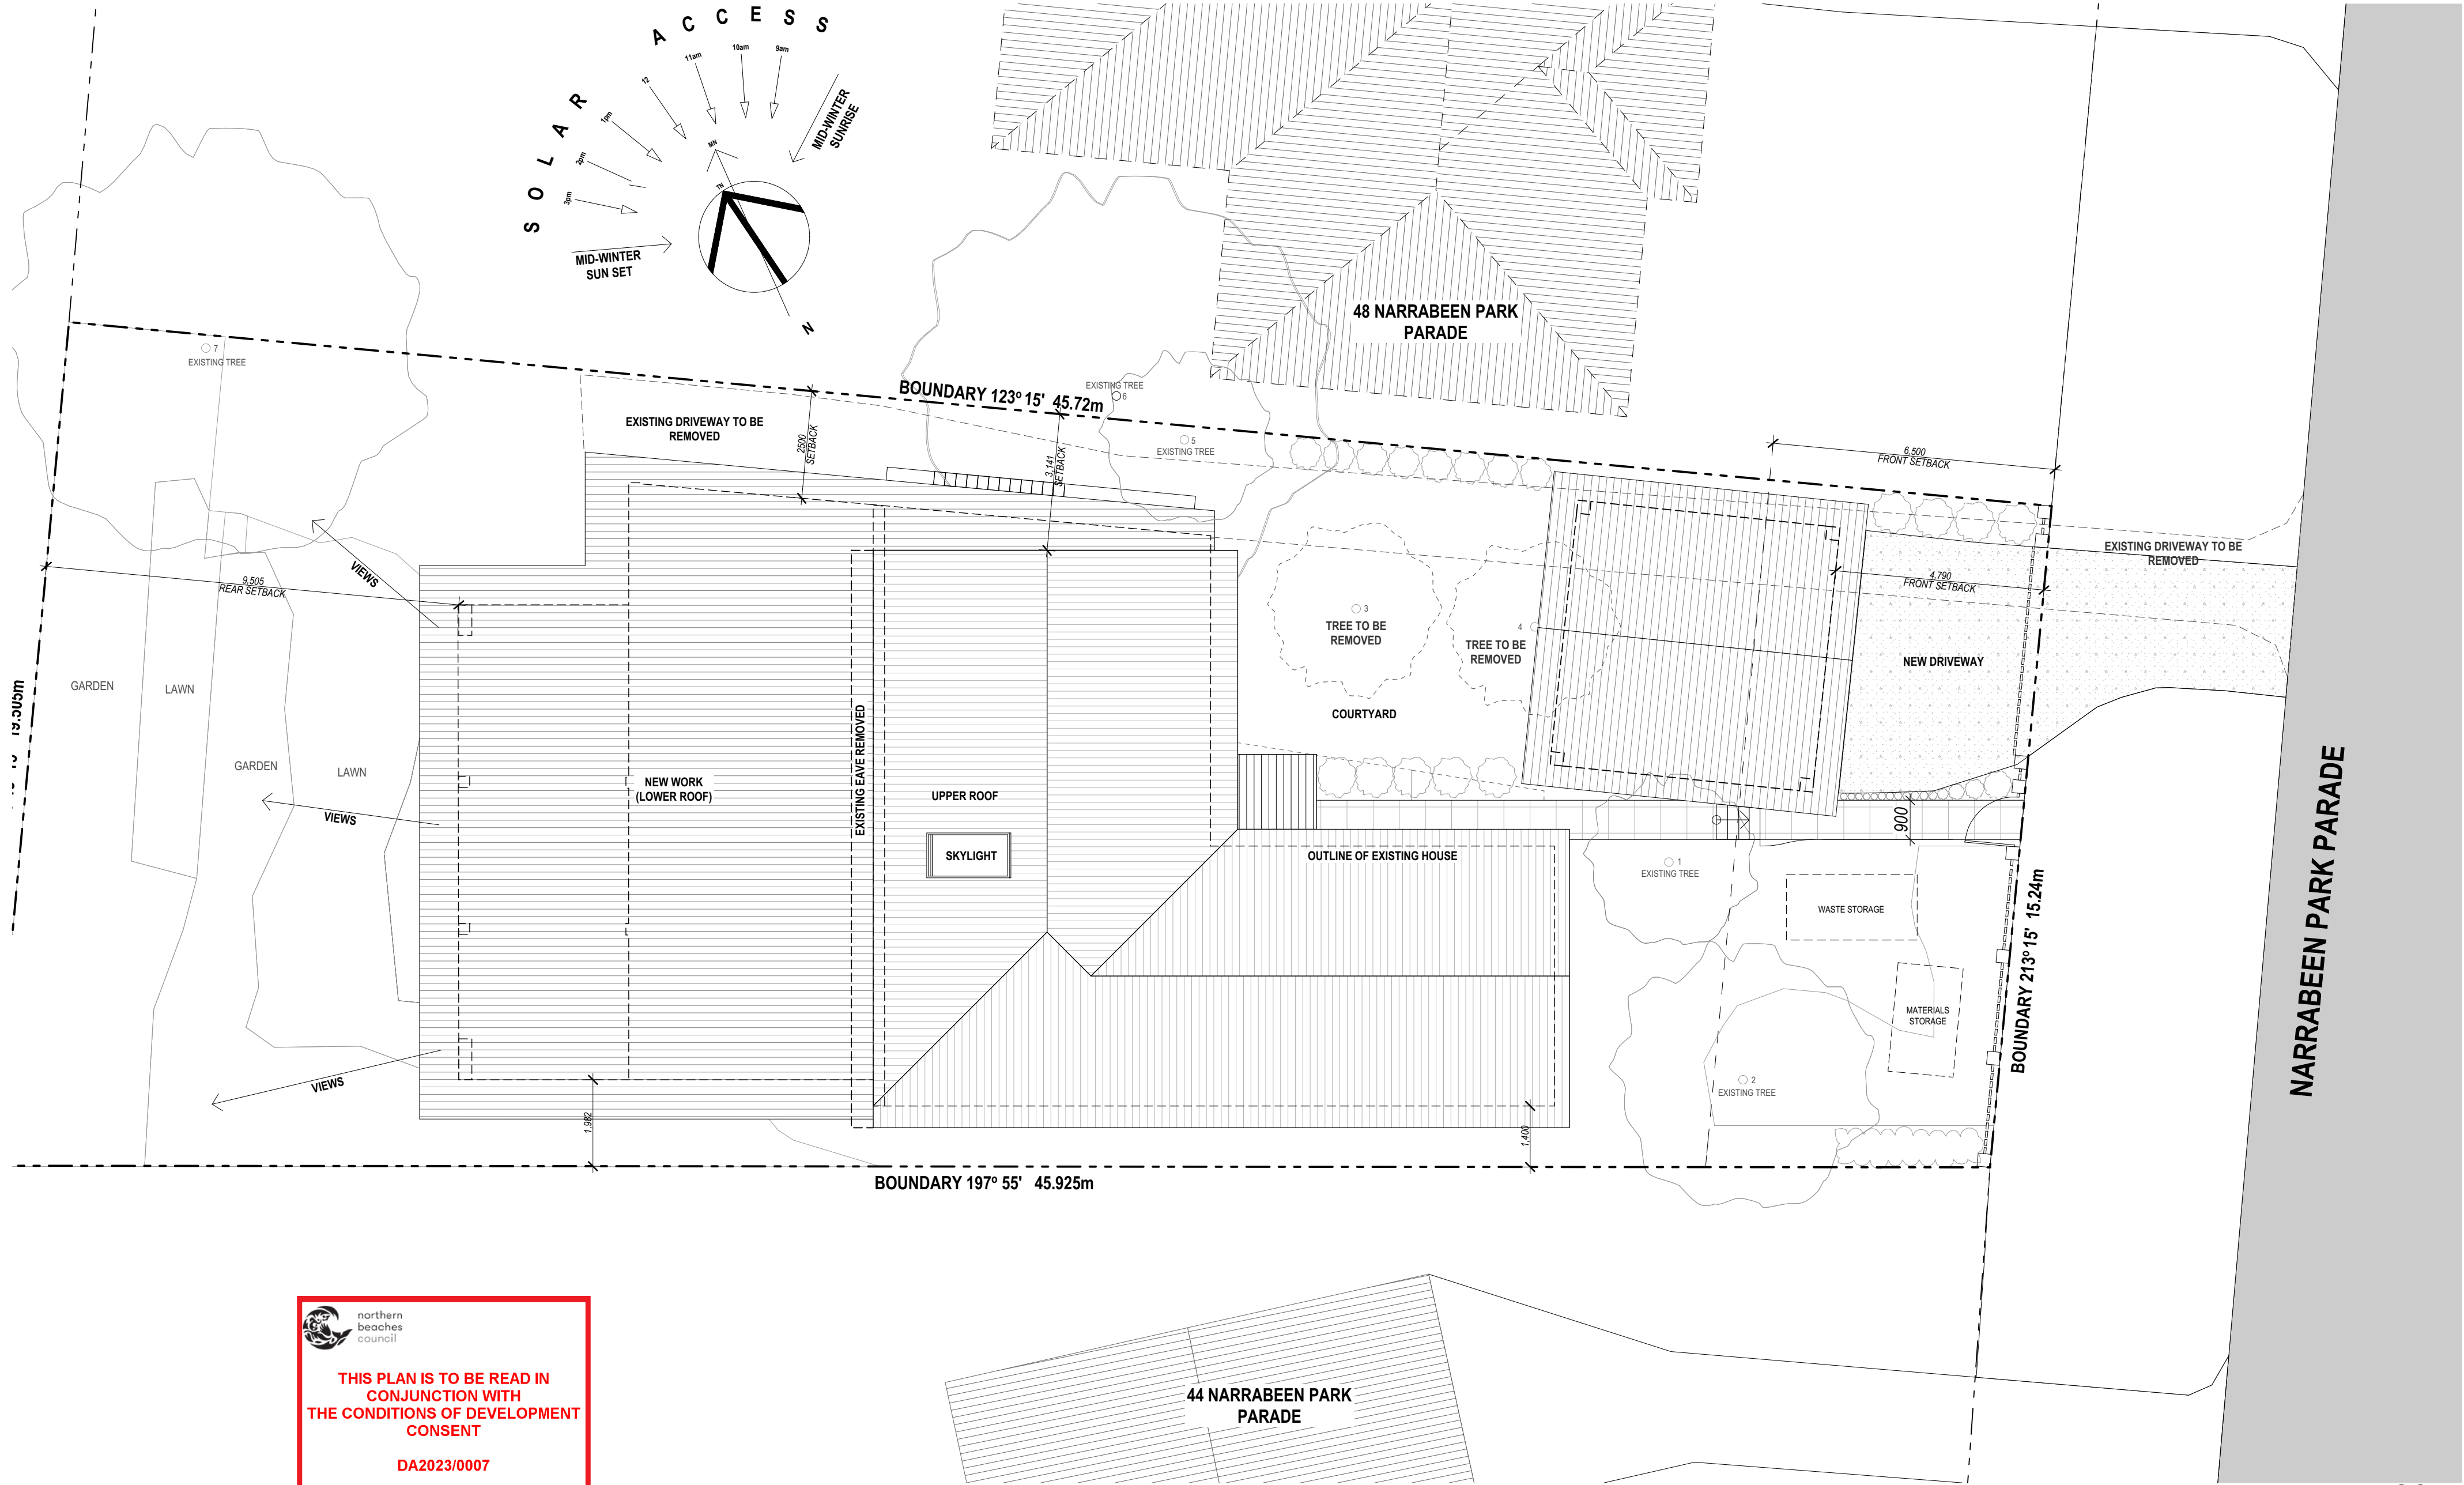

 northern
beaches
council


**THIS PLAN IS TO BE READ IN
CONJUNCTION WITH
THE CONDITIONS OF DEVELOPMENT
CONSENT**

DA2023/0007

Issue Date	Rev	Description	Drawn	Checked
20/09/22	A	ISSUE FOR DA		

PROJECT
STEELE
ALTERATIONS AND ADDITIONS
No. 46 NARRABEEN PARADE WARRIMOO
SITE LOT No 46. D.P. 23008

DRAWING TITLE		
SITE PLAN/SITE ANALYSIS		
SCALE	DRAWN BY	PLOT DATE
1:100 @ A2	IA/ LT	18/11/2022
PROJECT NO.	DRAWING NO.	REVISION
2229	DA-01	A

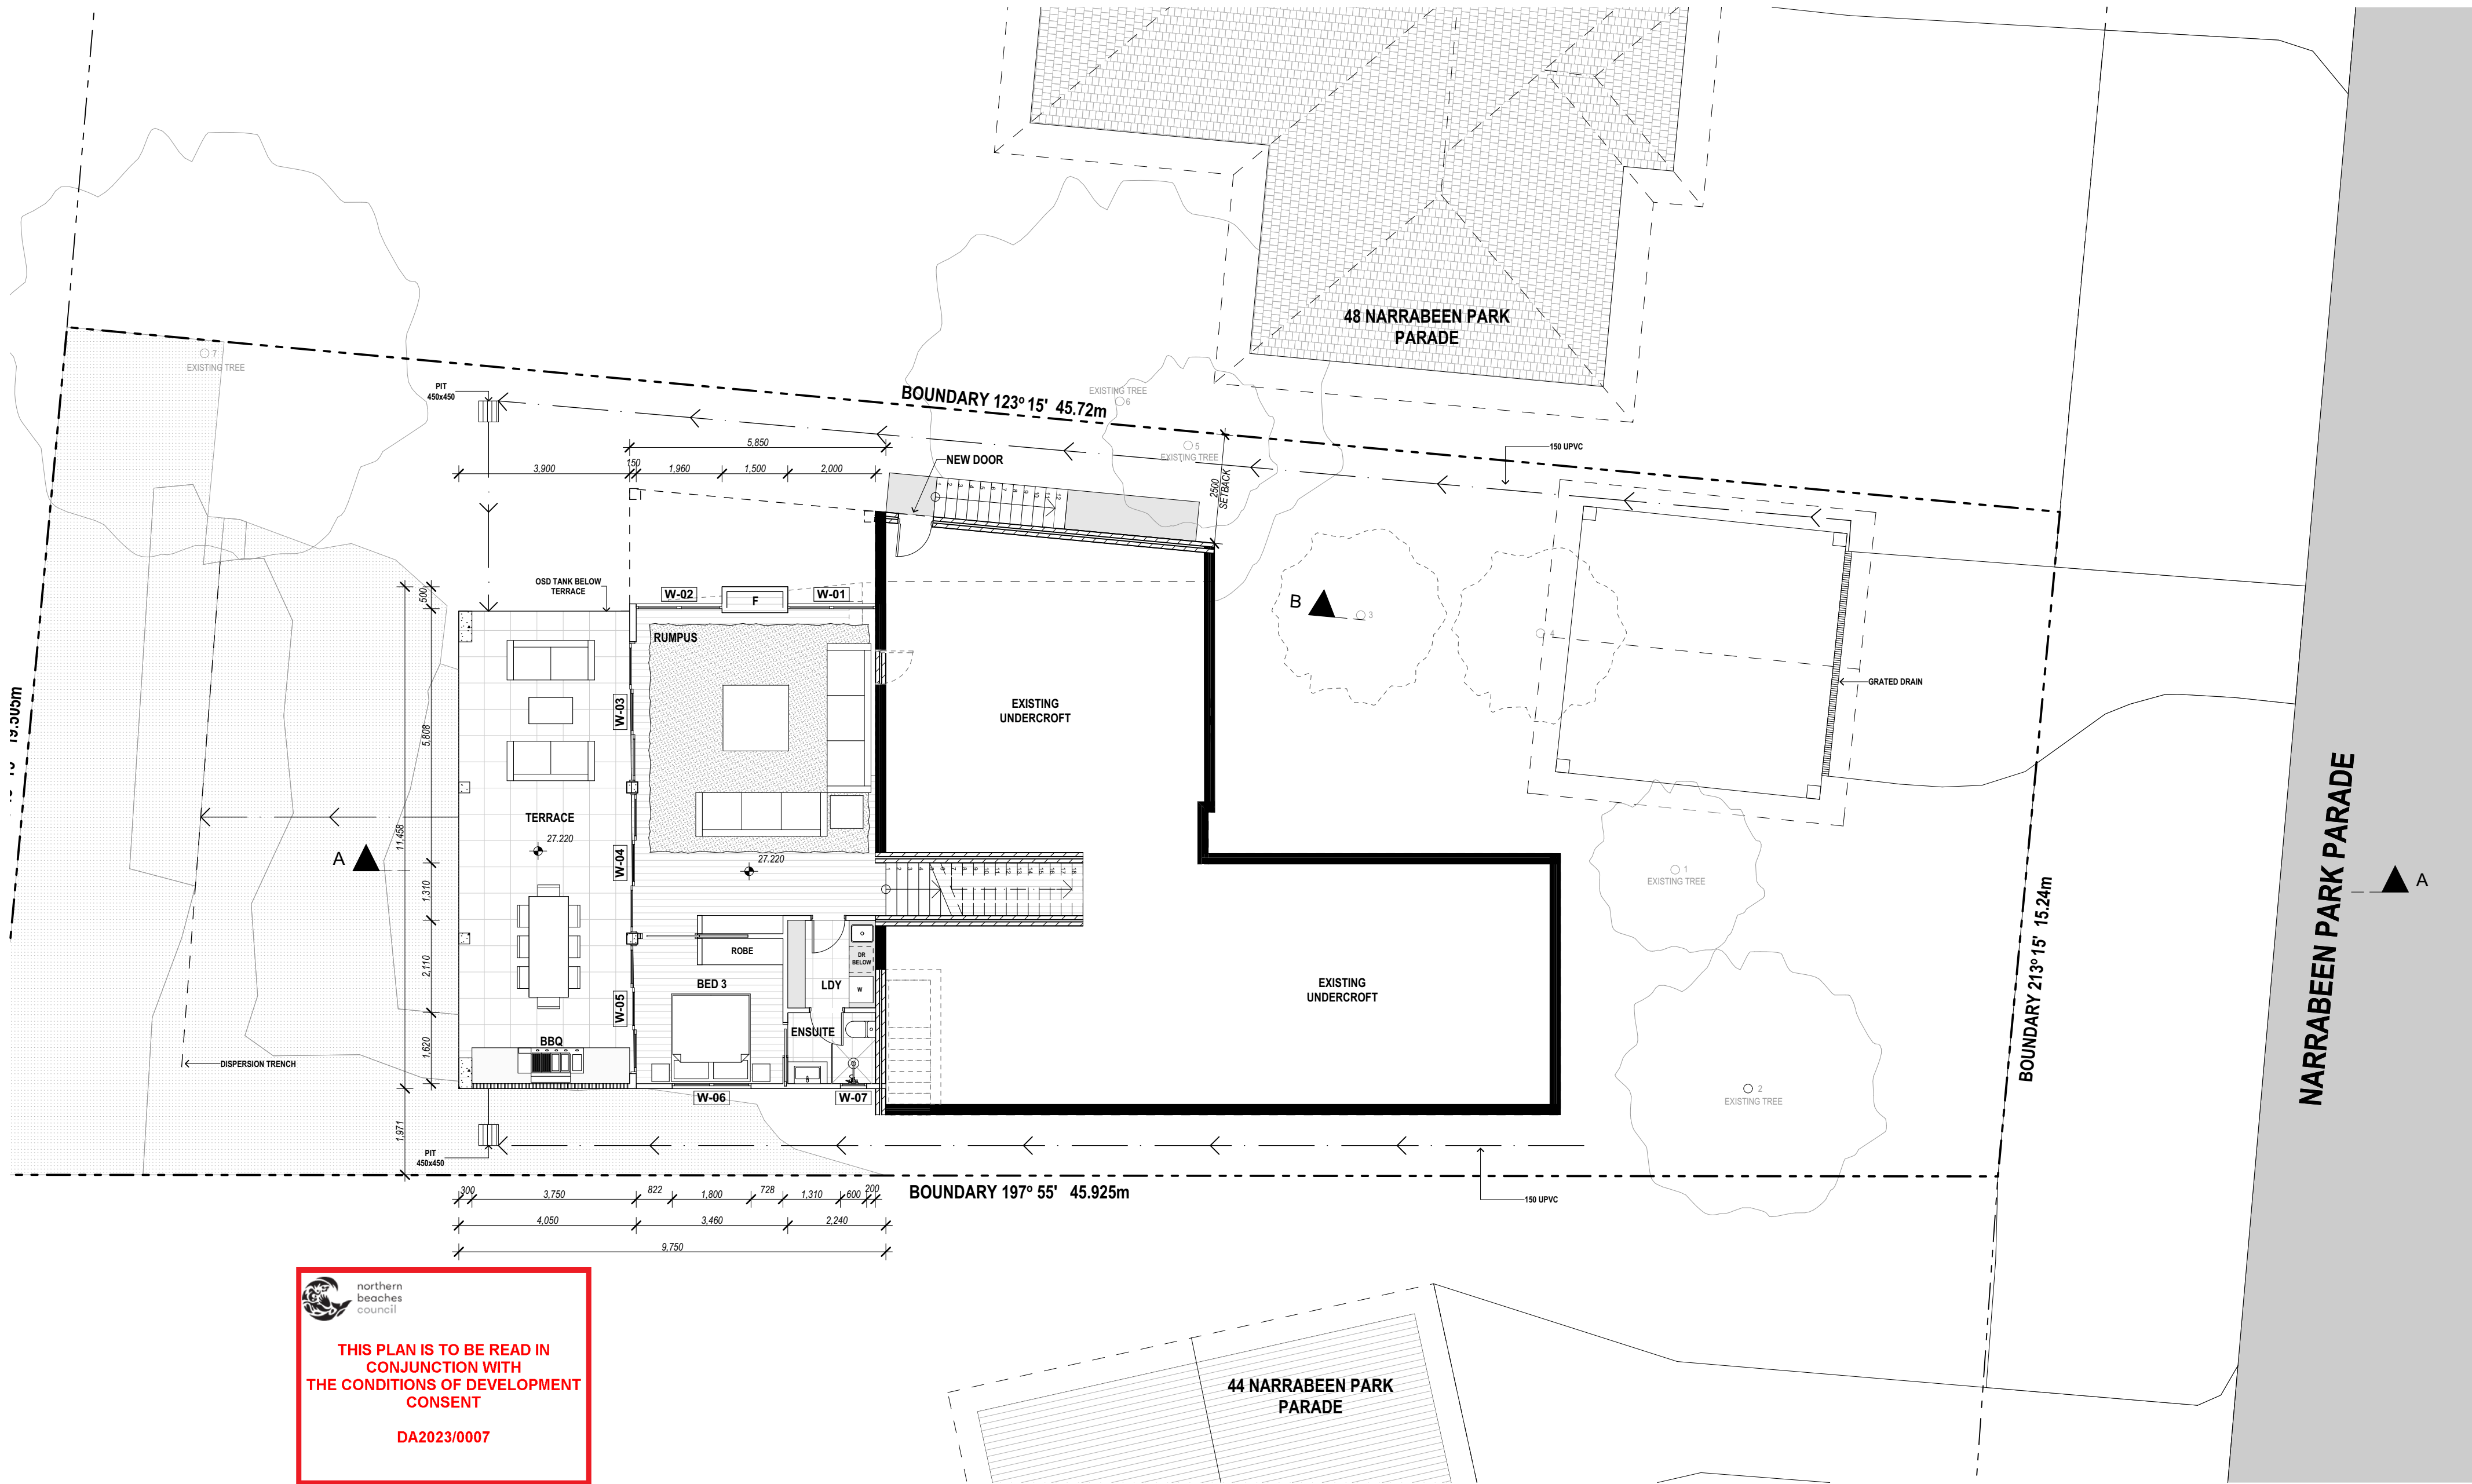

1 LOWER GROUND
Scale 1:100



LOWER GROUND FLOOR PLAN

Issue Date	Rev	Description	Drawn	Checked
20/09/22	A	ISSUE FOR DA		


PROJECT
STEELE
ALTERATIONS AND ADDITIONS
No. 46 NARRABEEN PARADE WARRIWOOD
SITE LOT No 46. D.P. 23008

DRAWING TITLE
LOWER GROUND FLOOR

SCALE
1:100 @ A2
PROJECT NO.
2229

DRAWN BY
IA/ LT
DRAWING NO.
DA-02

PLOT DATE
18/11/2022
REVISION
A

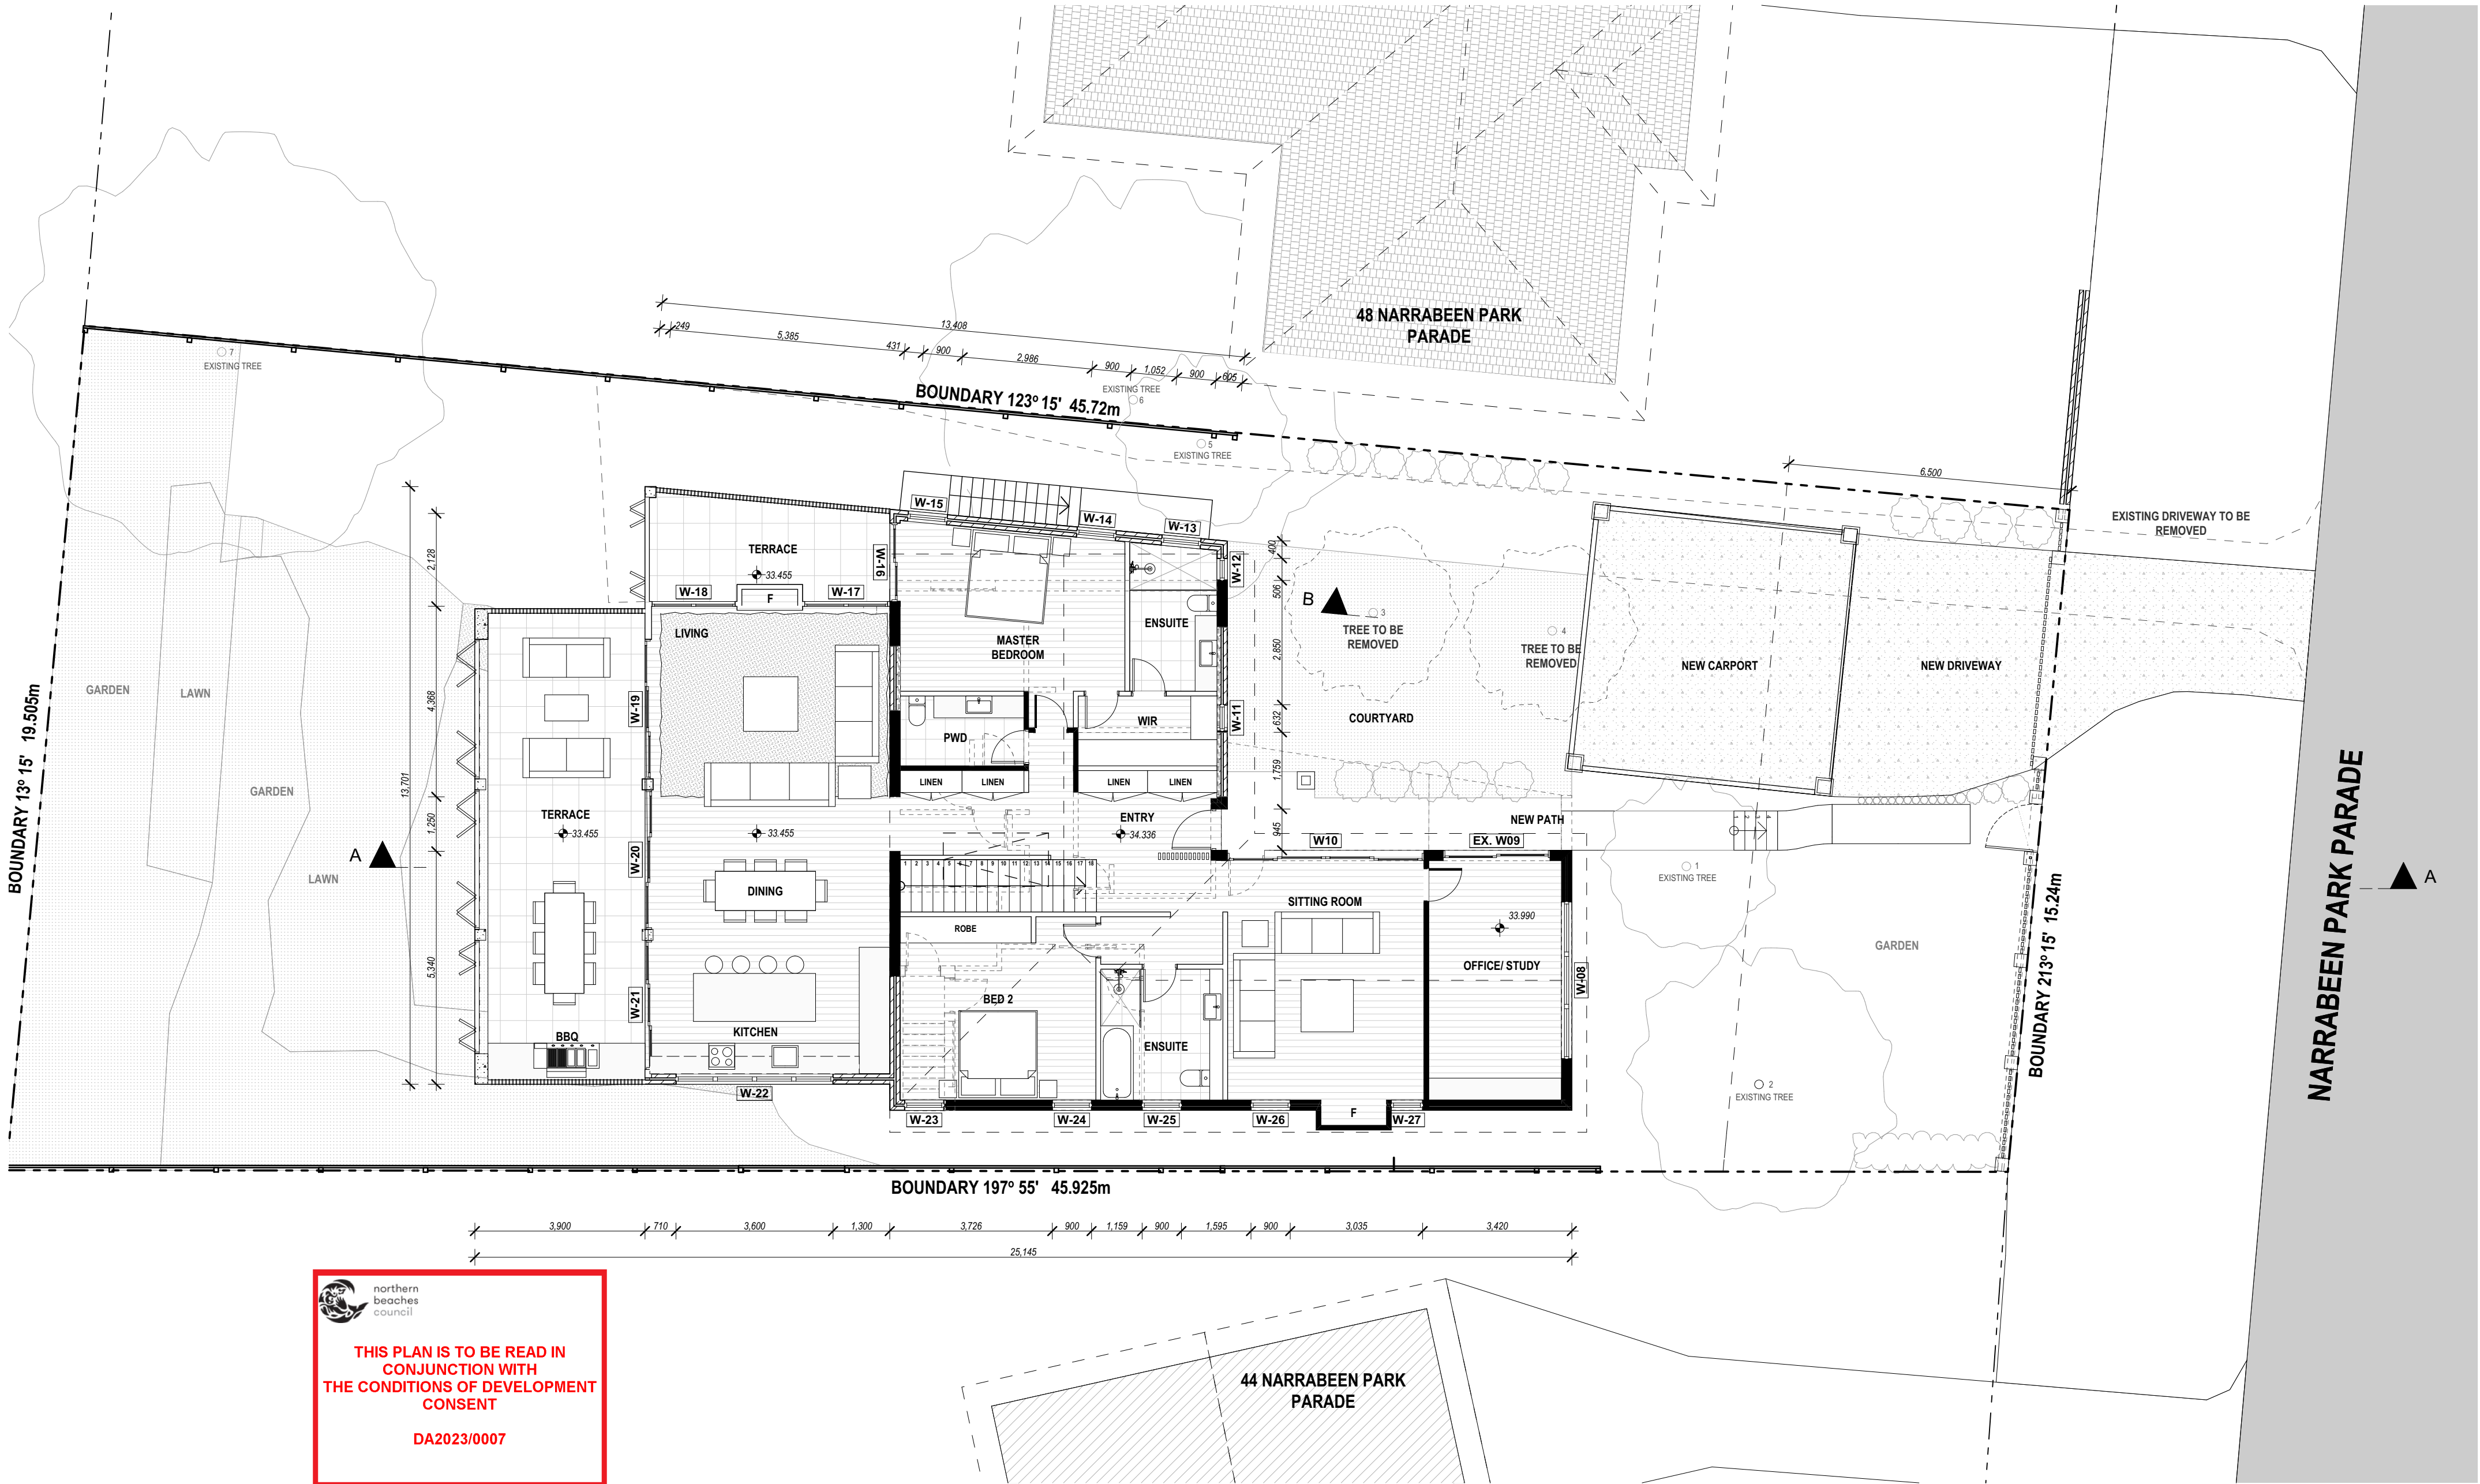

1 GROUND FLOOR
Scale 1:100

GROUND FLOOR PLAN


Issue Date	Rev	Description	Drawn	Checked
20/09/22	A	ISSUE FOR DA		

PROJECT
STEELE
ALTERATIONS AND ADDITIONS
No. 46 NARRABEEN PARADE WARRIWOOD
SITE LOT No 46. D.P. 23008

DRAWING TITLE
GROUND FLOOR
SCALE
1:100 @ A2
PROJECT NO.
2229
DRAWN BY
IA/ LT
DRAWING NO.
DA-03
PLOT DATE
18/11/2022
REVISION
A



1 NORTH WEST
Scale 1:100

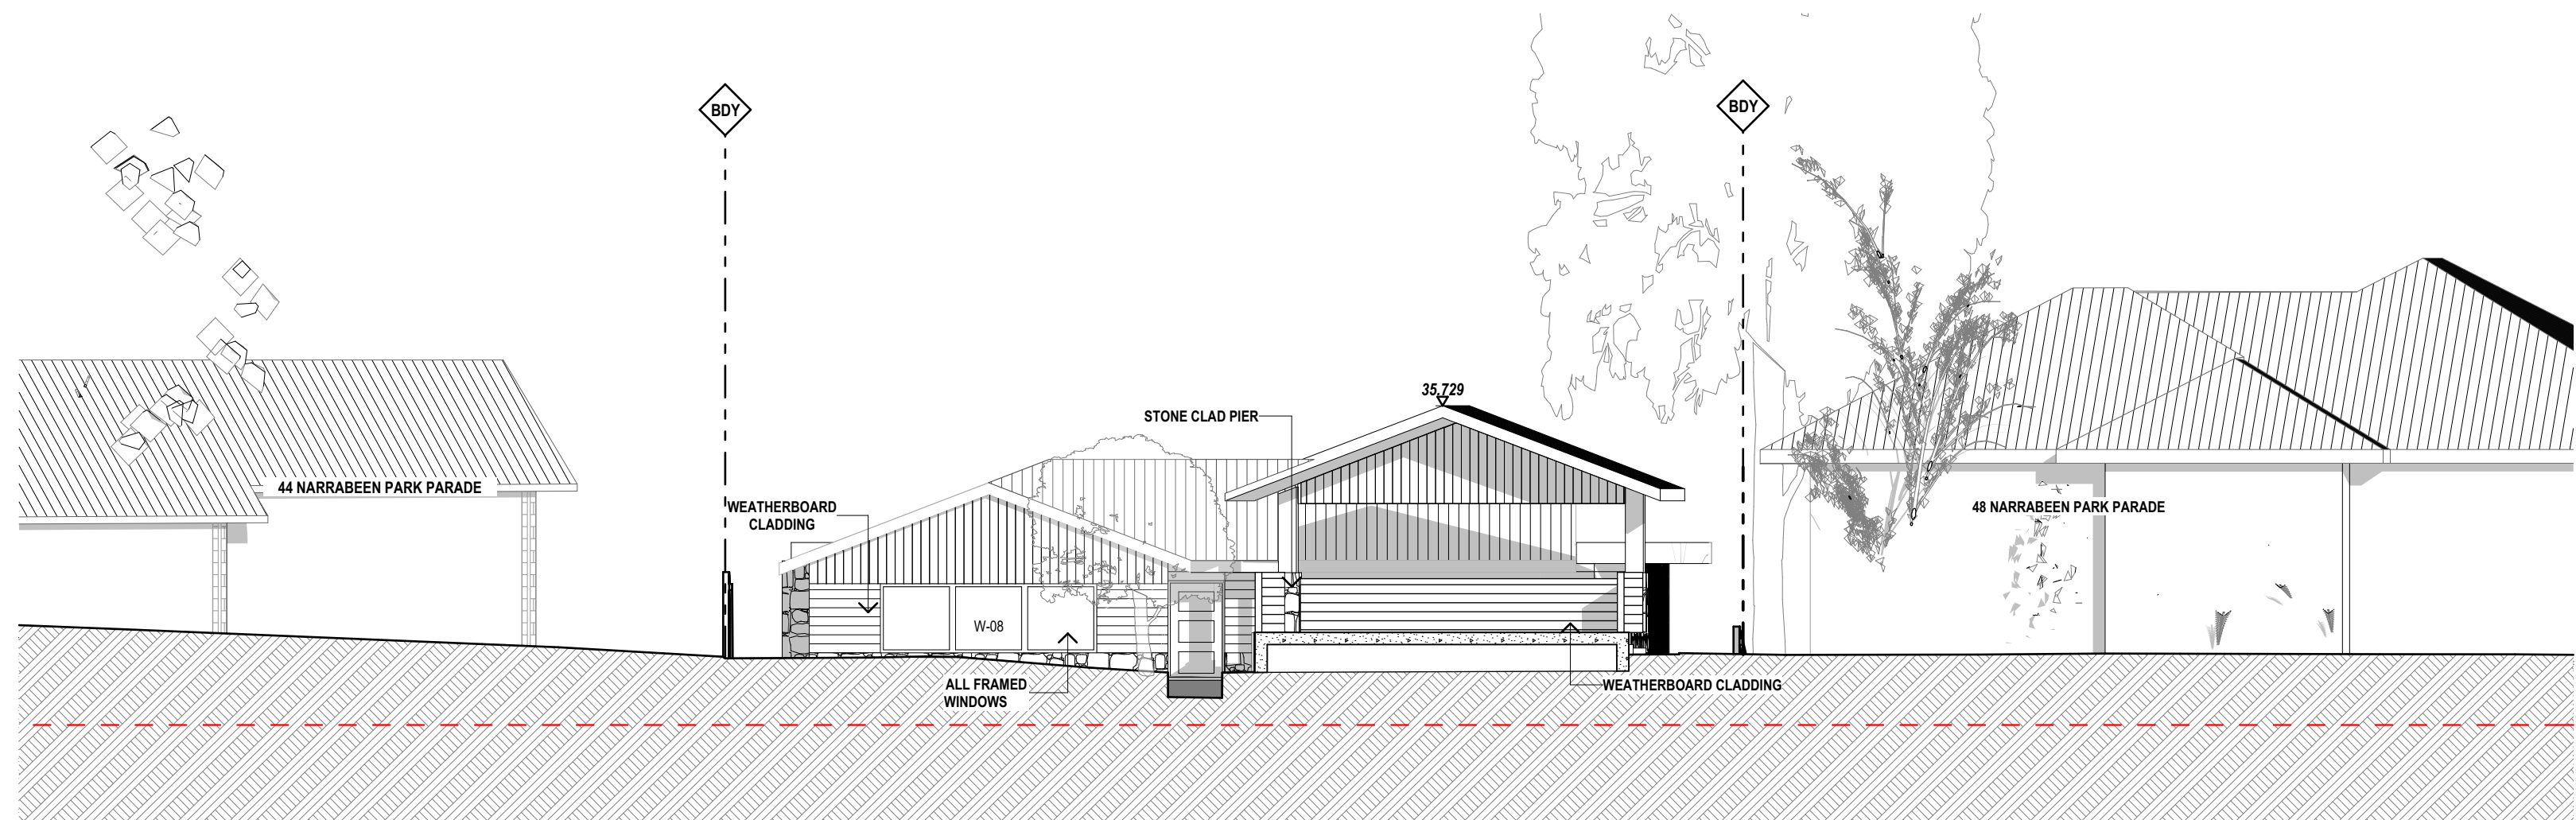

2 SOUTH EAST
Scale 1:100

northern
beaches
council

THIS PLAN IS TO BE READ IN
CONJUNCTION WITH
THE CONDITIONS OF DEVELOPMENT
CONSENT

DA2023/0007

GARTNERTROVATO
ARCHITECTS

A 47/90 MONA VALE ROAD
PO BOX 1122
MONA VALE, NSW 2103
P +61 2 9979 4411
F +61 2 9979 4422
E GTA@G-T.COM.AU

ELEVATION 01

Issue Date	Rev	Description	Drawn	Checked
20/09/22	A	ISSUE FOR DA		

PROJECT
STEELE
ALTERATIONS AND ADDITIONS
No. 46 NARRABEEN PARADE WARRIWOOD
SITE LOT No 46. D.P. 23008

DRAWING TITLE
ELEVATION SHEET 01


SCALE
1:100 @ A2

DRAWN BY
IA/ LT

PROJECT NO.
2229


PLOT DATE
18/11/2022


REVISION
A

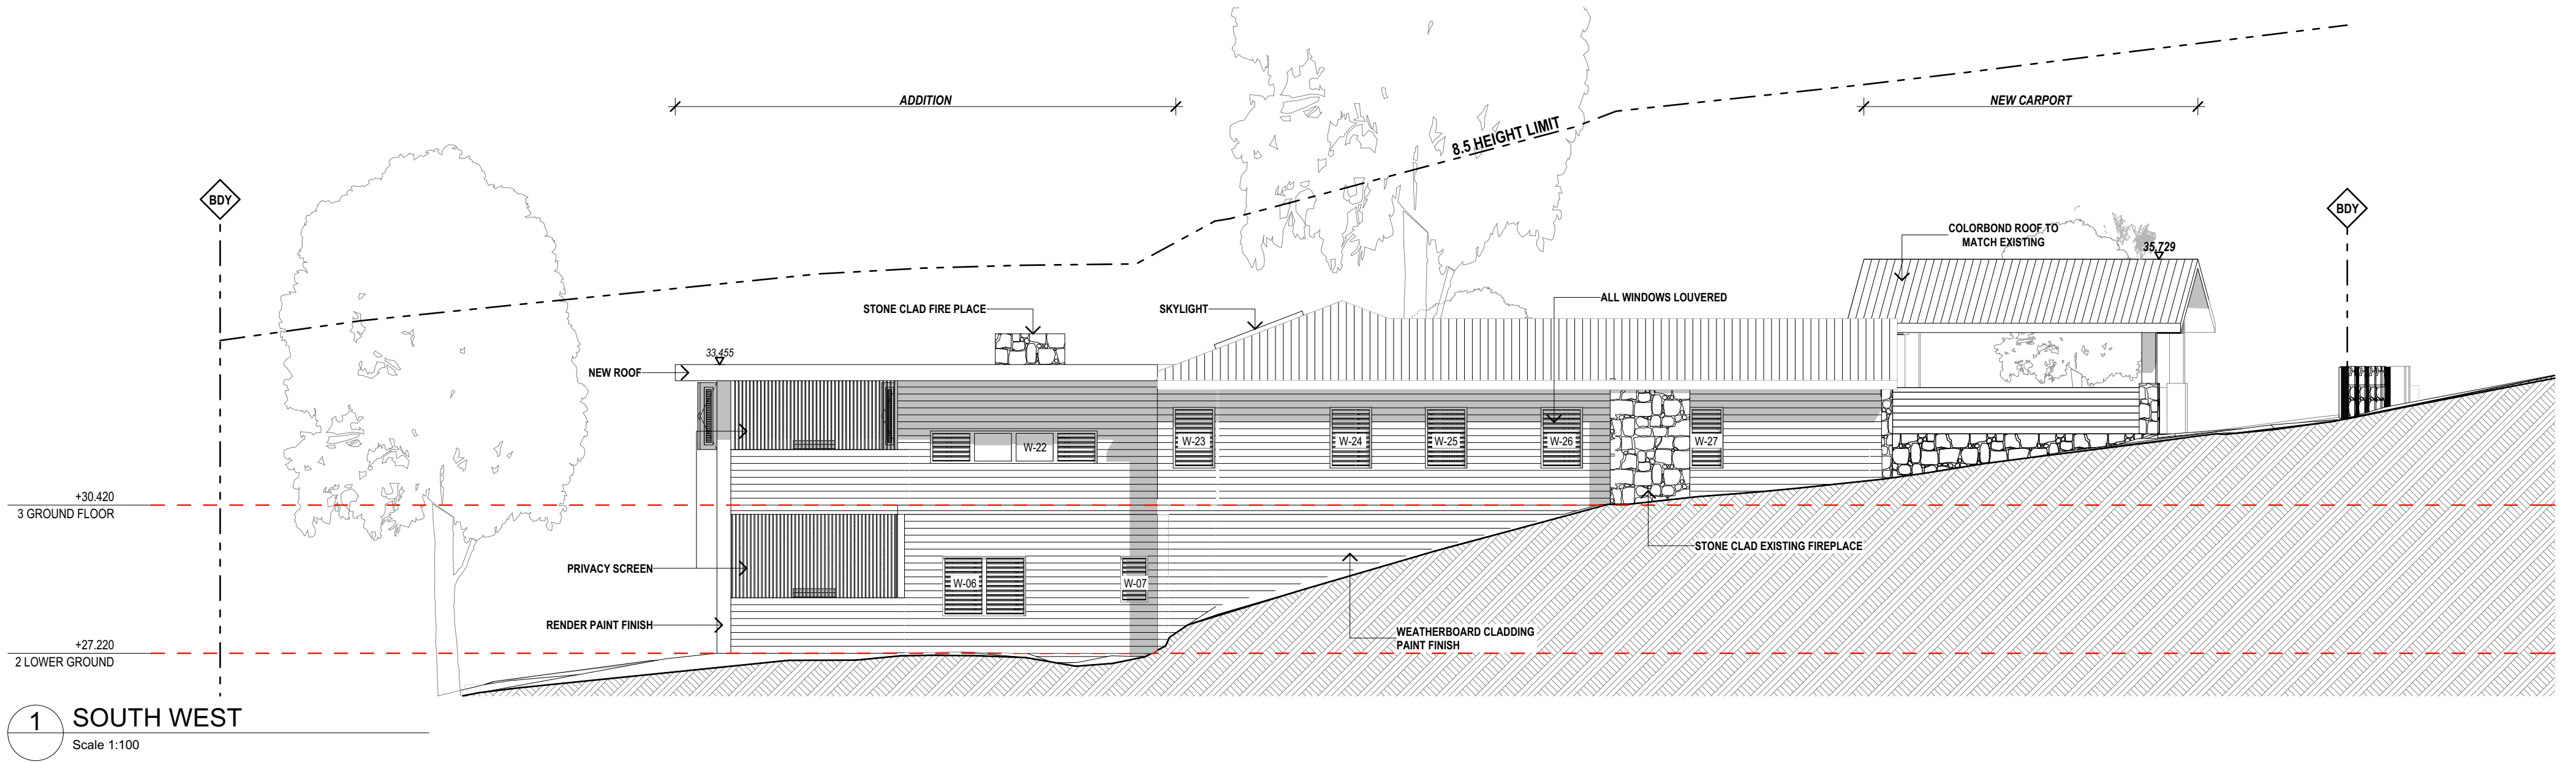

THIS PLAN IS TO BE READ IN CONJUNCTION WITH THE CONDITIONS OF DEVELOPMENT CONSENT

DA2023/0007

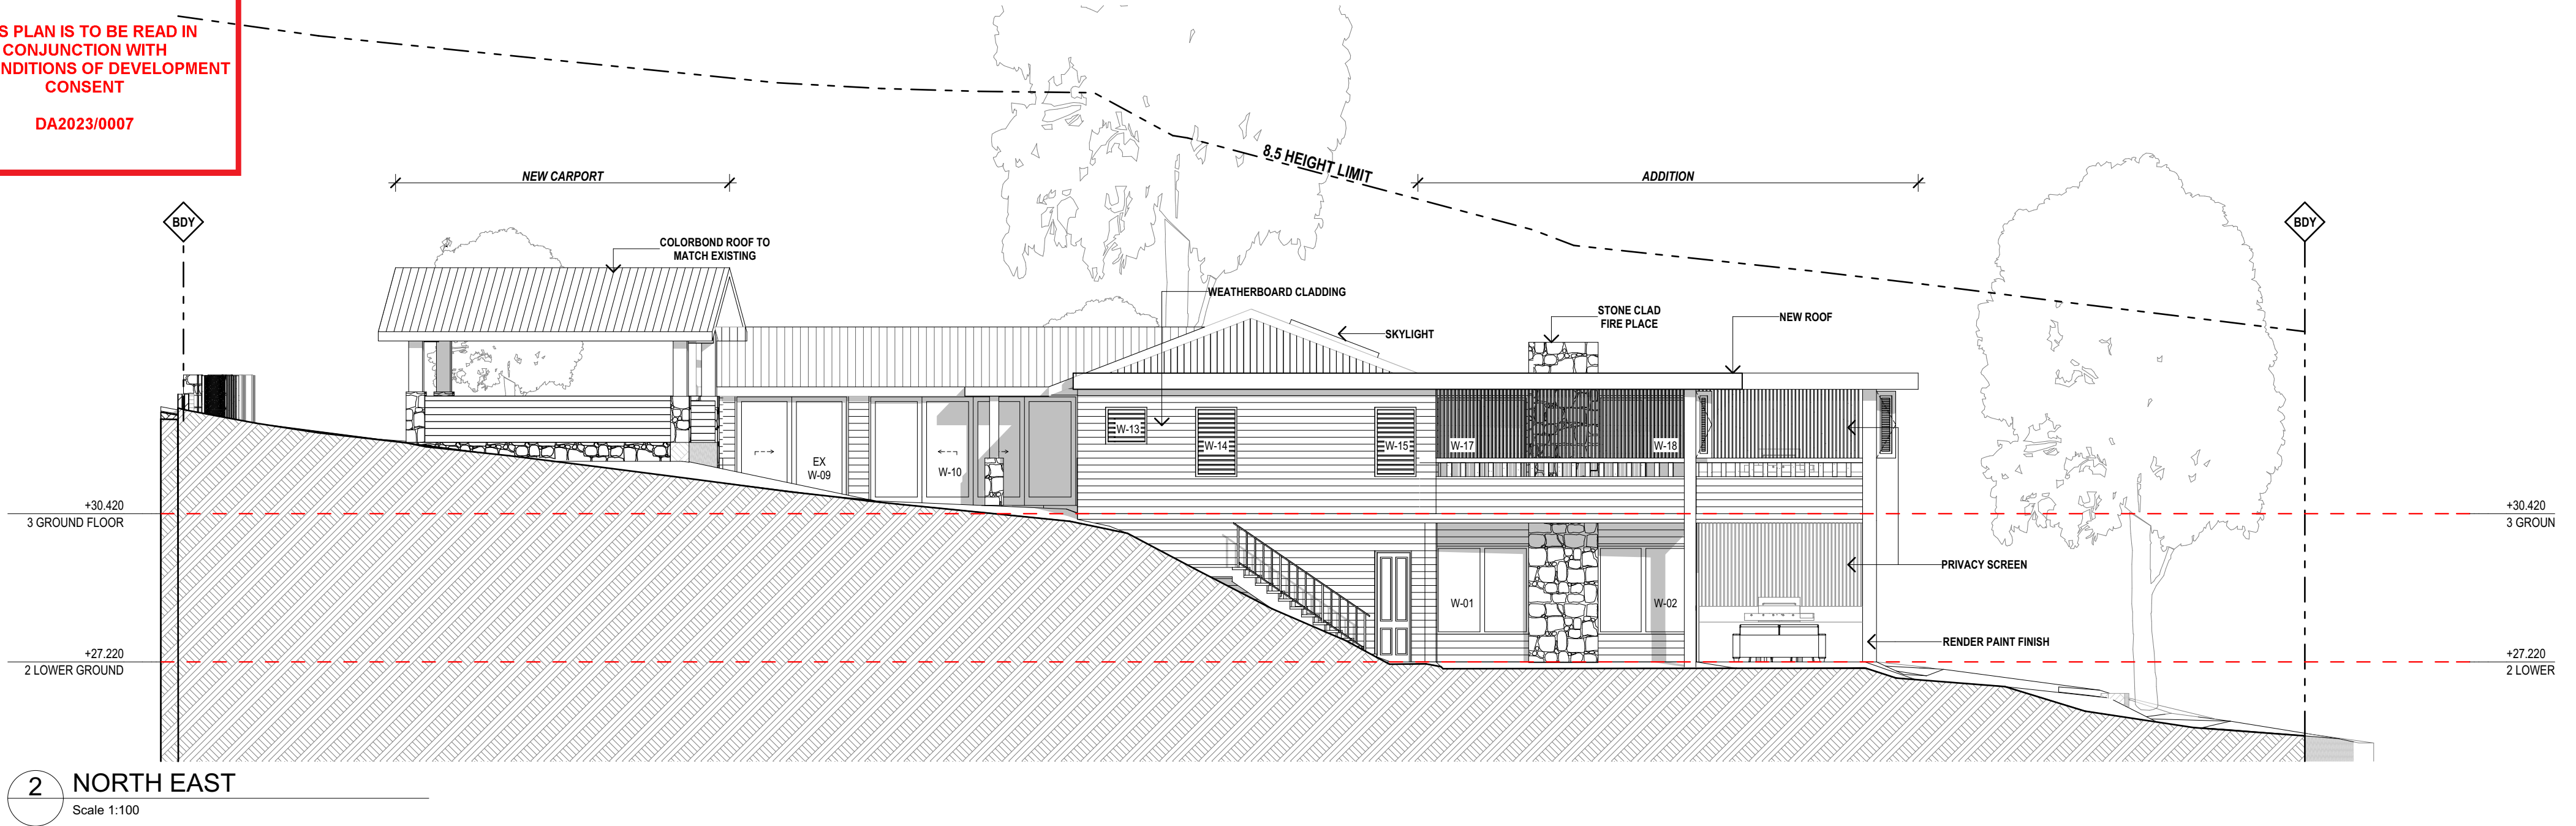

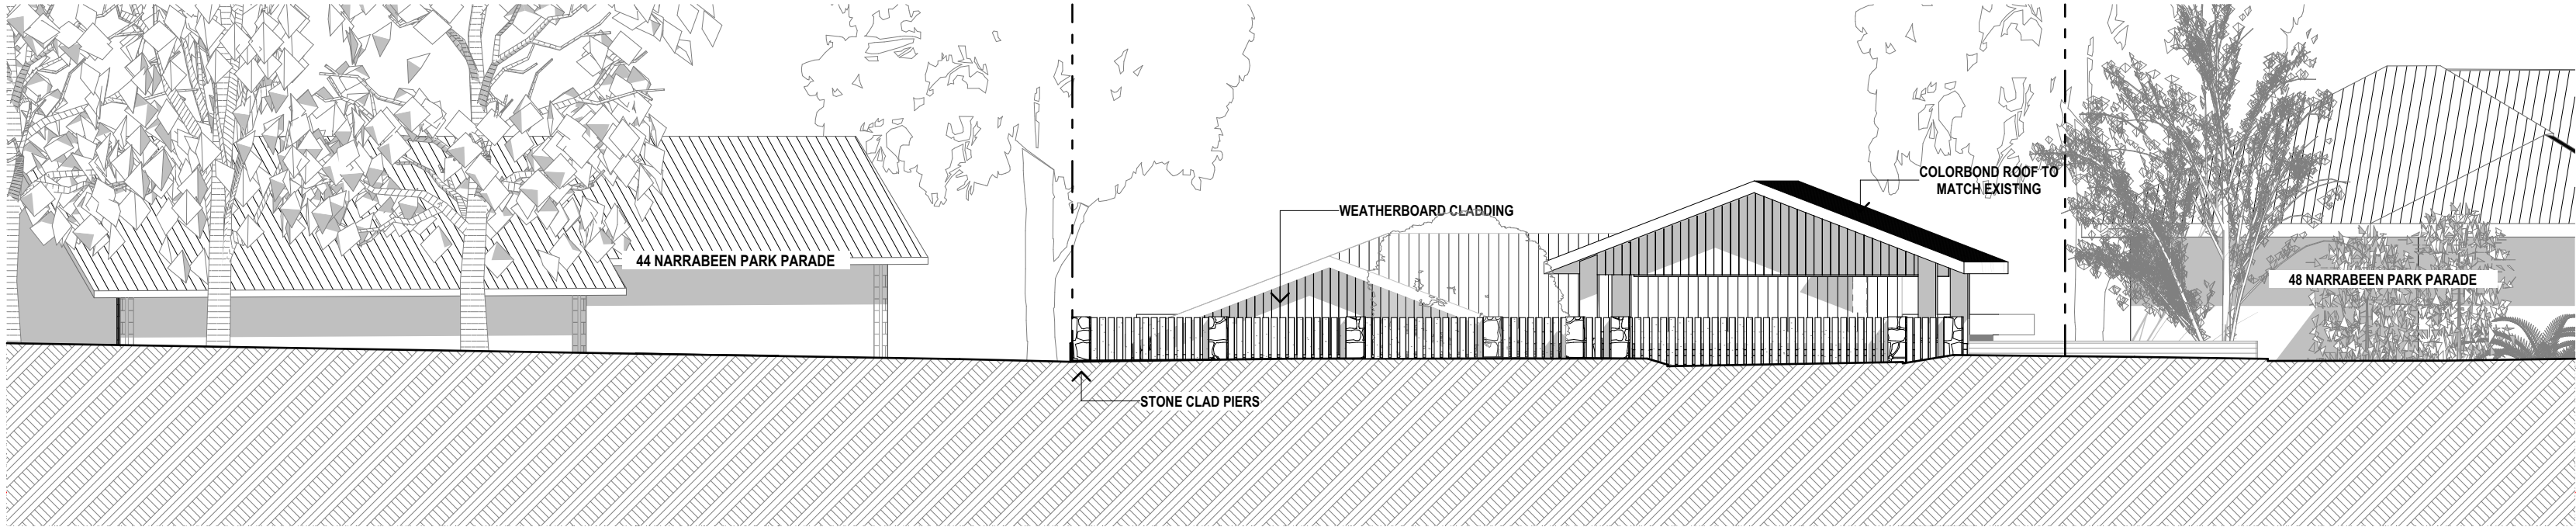

1 STREET ELEVATION
Scale 1:100

 northern
beaches
council


THIS PLAN IS TO BE READ IN
CONJUNCTION WITH
THE CONDITIONS OF DEVELOPMENT
CONSENT

DA2023/0007

Issue Date	Rev	Description	Drawn	Checked
20/09/22	A	ISSUE FOR DA		

PROJECT
STEELE ALTERATIONS AND ADDITIONS No. 46 NARRABEEN PARADE WARRIWOOD SITE LOT No 46. D.P. 23008

DRAWING TITLE		
ELEVATION SHEET 03		
SCALE	DRAWN BY	PLOT DATE
1:100 @ A2	IA/ LT	18/11/2022
PROJECT NO.	DRAWING NO.	REVISION
2229	DA-06	A

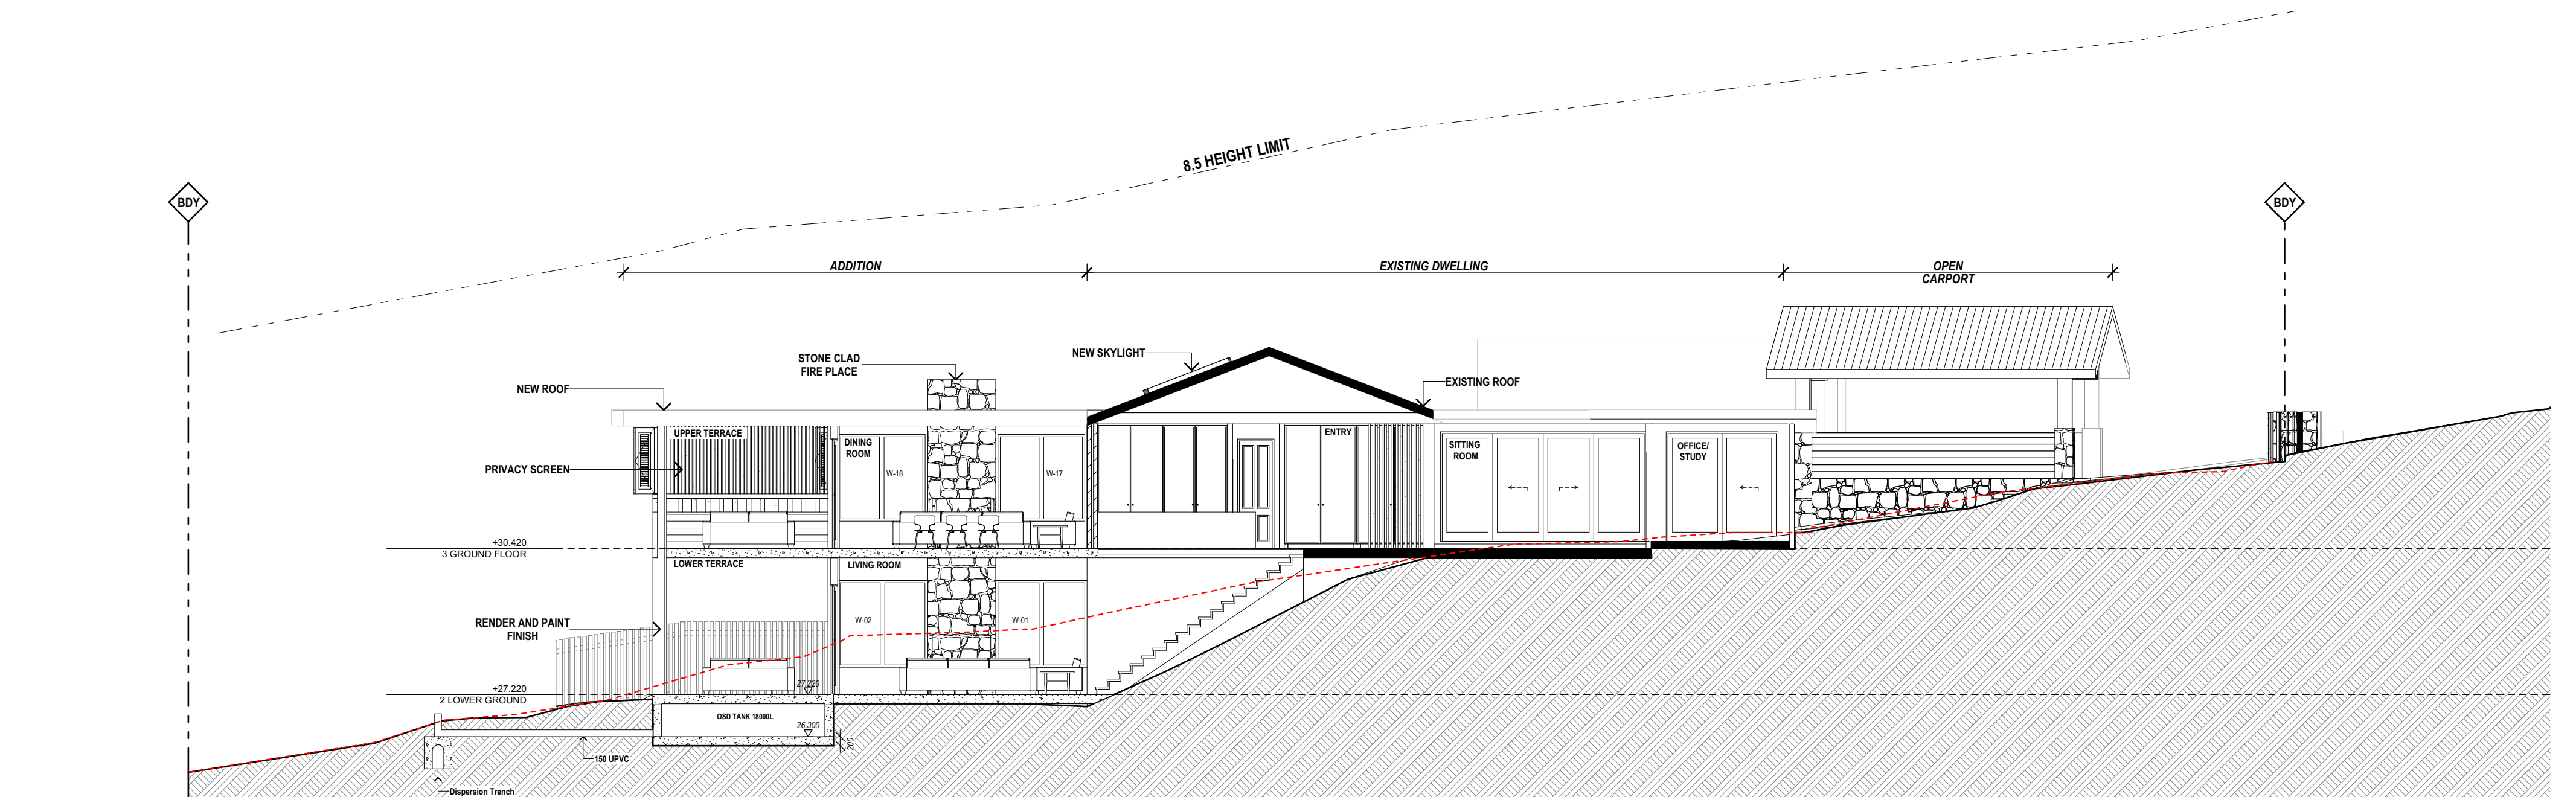


A SECTION A
#LayID Scale 1:100

 northern
beaches
council

THIS PLAN IS TO BE READ IN
CONJUNCTION WITH
THE CONDITIONS OF DEVELOPMENT
CONSENT

DA2023/0007

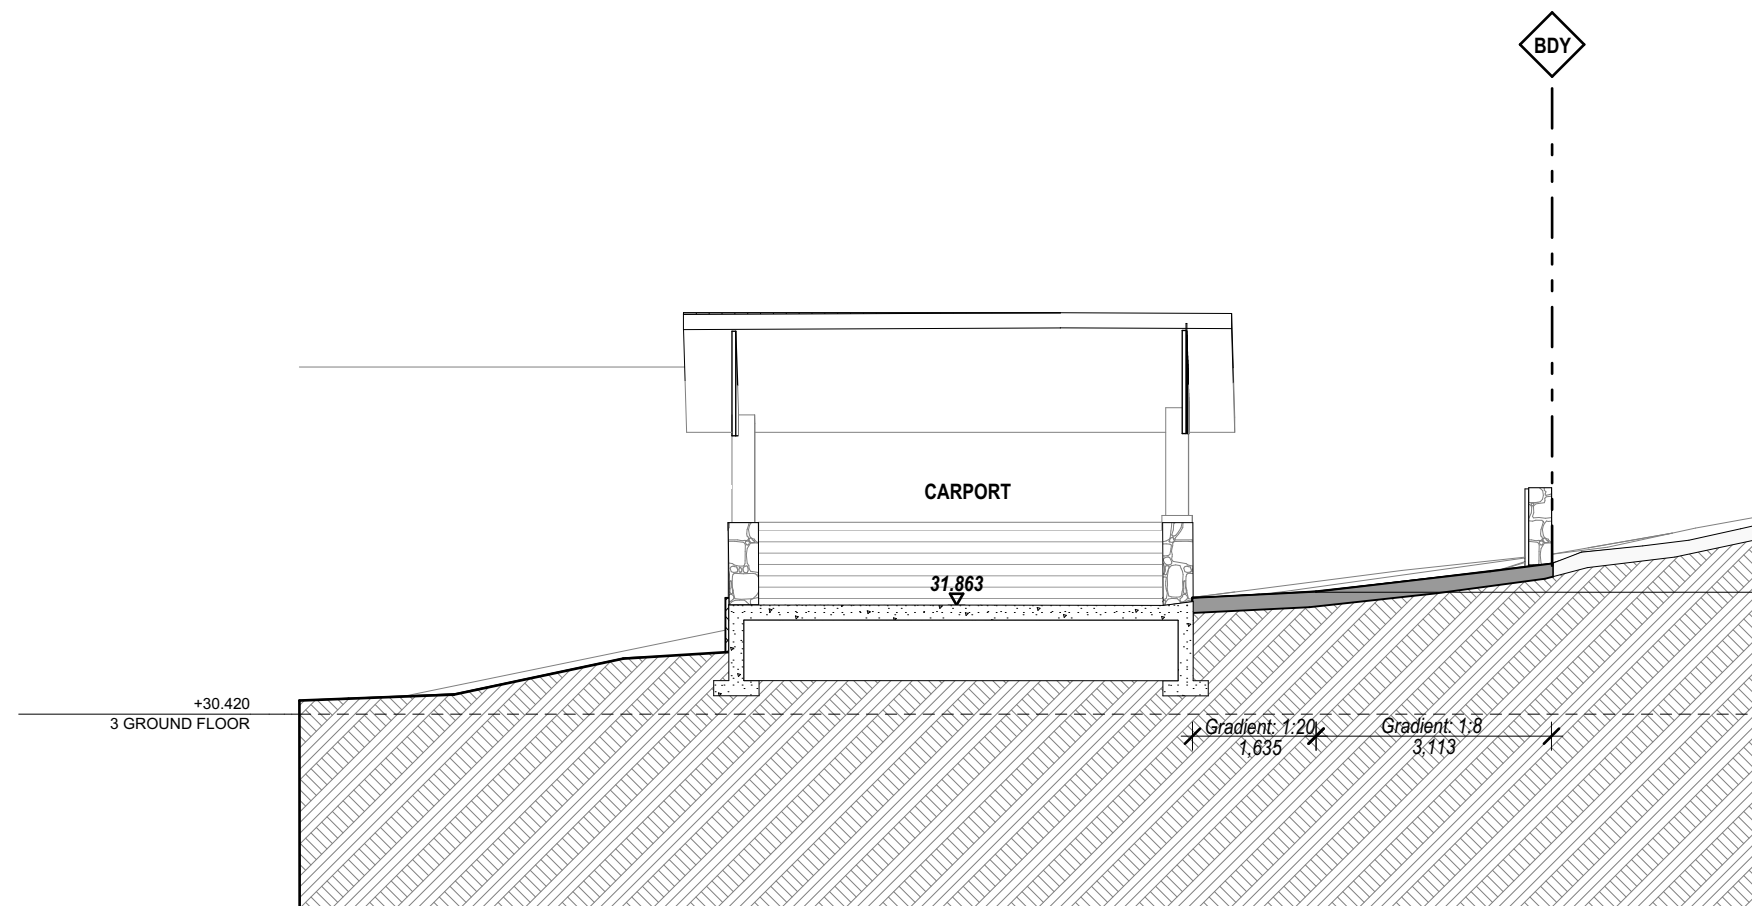

1 A SECTION B
Scale 1:100

Issue Date	Rev	Description	Drawn	Checked
20/09/22	A	ISSUE FOR DA		

PROJECT	DRAWING TITLE
STEELE ALTERATIONS AND ADDITIONS No. 46 NARRABEEN PARADE WARRIWOOD SITE LOT No 46. D.P. 23008	SECTION
SCALE 1:100 @ A2	DRAWN BY IA/ LT
PROJECT NO. 2229	DRAWING NO. DA-07
	REVISION A

SCALE	DRAWN BY	PLOT DATE
1:100 @ A2	IA/ LT	18/11/2022
PROJECT NO. 2229	DRAWING NO. DA-07	REVISION A