


THESE DRAWINGS HAVE BEEN PRODUCED AFTER WORKS SHOWN WERE COMPLETED (POST CONSTRUCTION) FOR BUILDING INFORMATION CERTIFICATE (BIC) APPLICATION ONLY, AUTHOR CANNOT VERIFY WORKS WERE COMPLETED I.A.W RELEVANT STANDARDS OR CURRENT NCC 2022 (BCA) REQUIREMENTS




BUILDING INFORMATION CERTIFICATE (BIC) APPLICATION

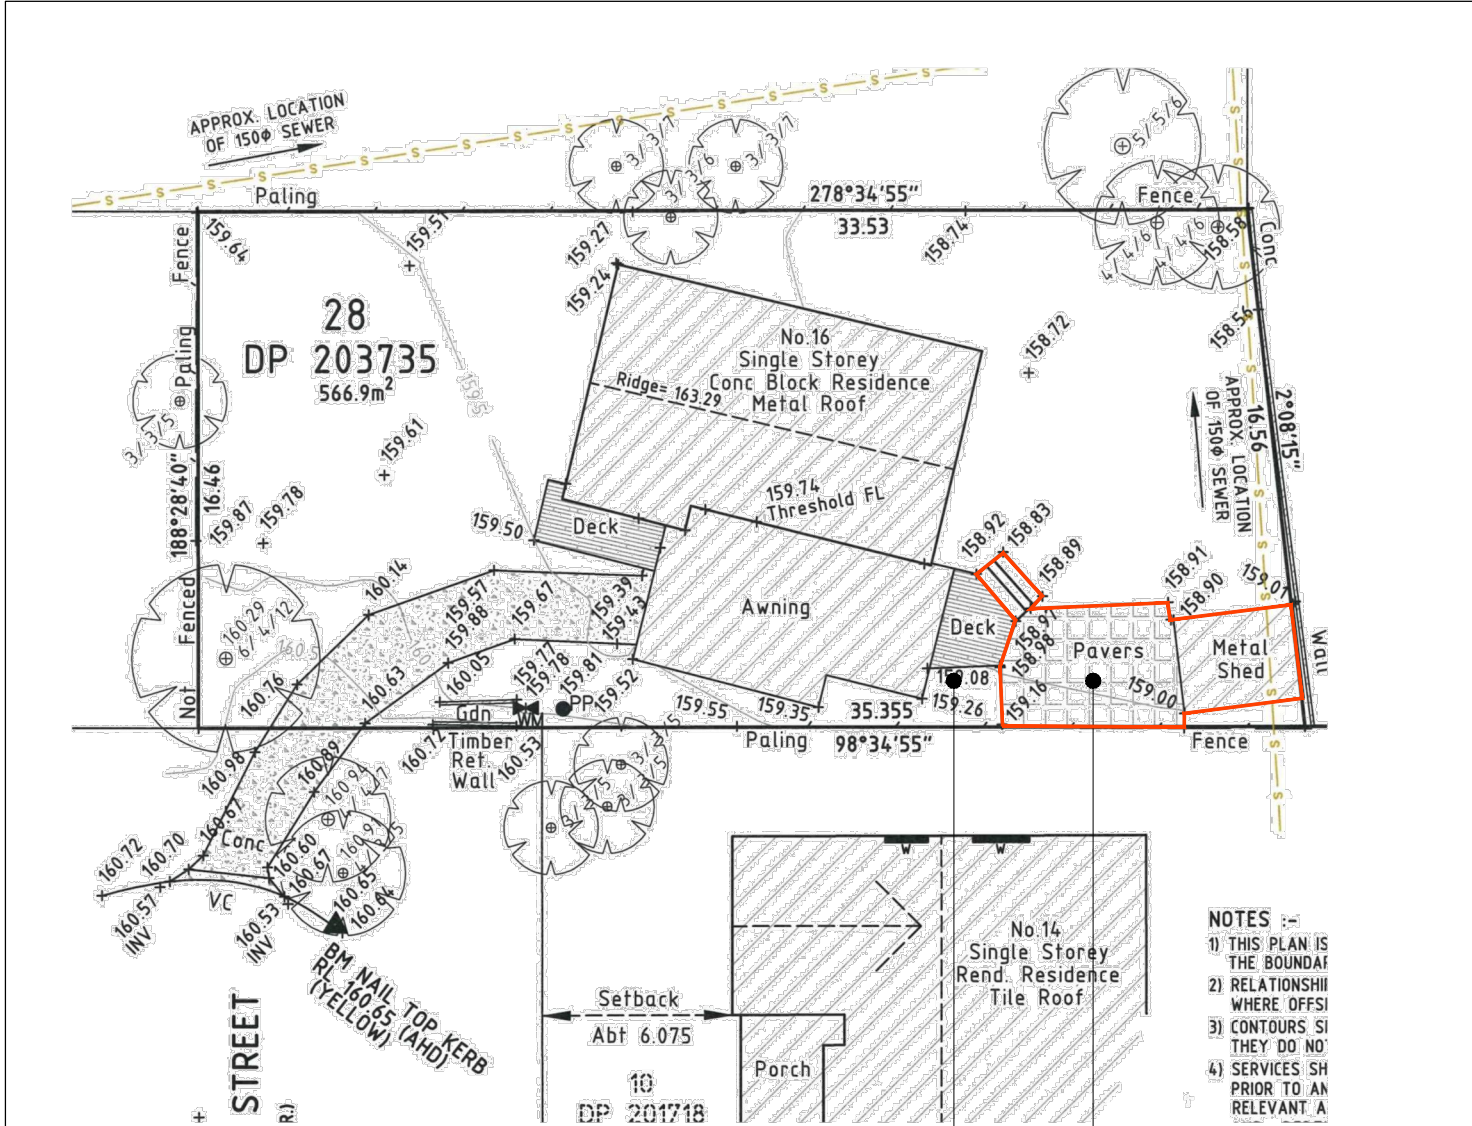

DECK REQUIRING REPAIR
AND OR REPLACEMENT

STRUCTURES REPAIRED
AND OR REMOVED

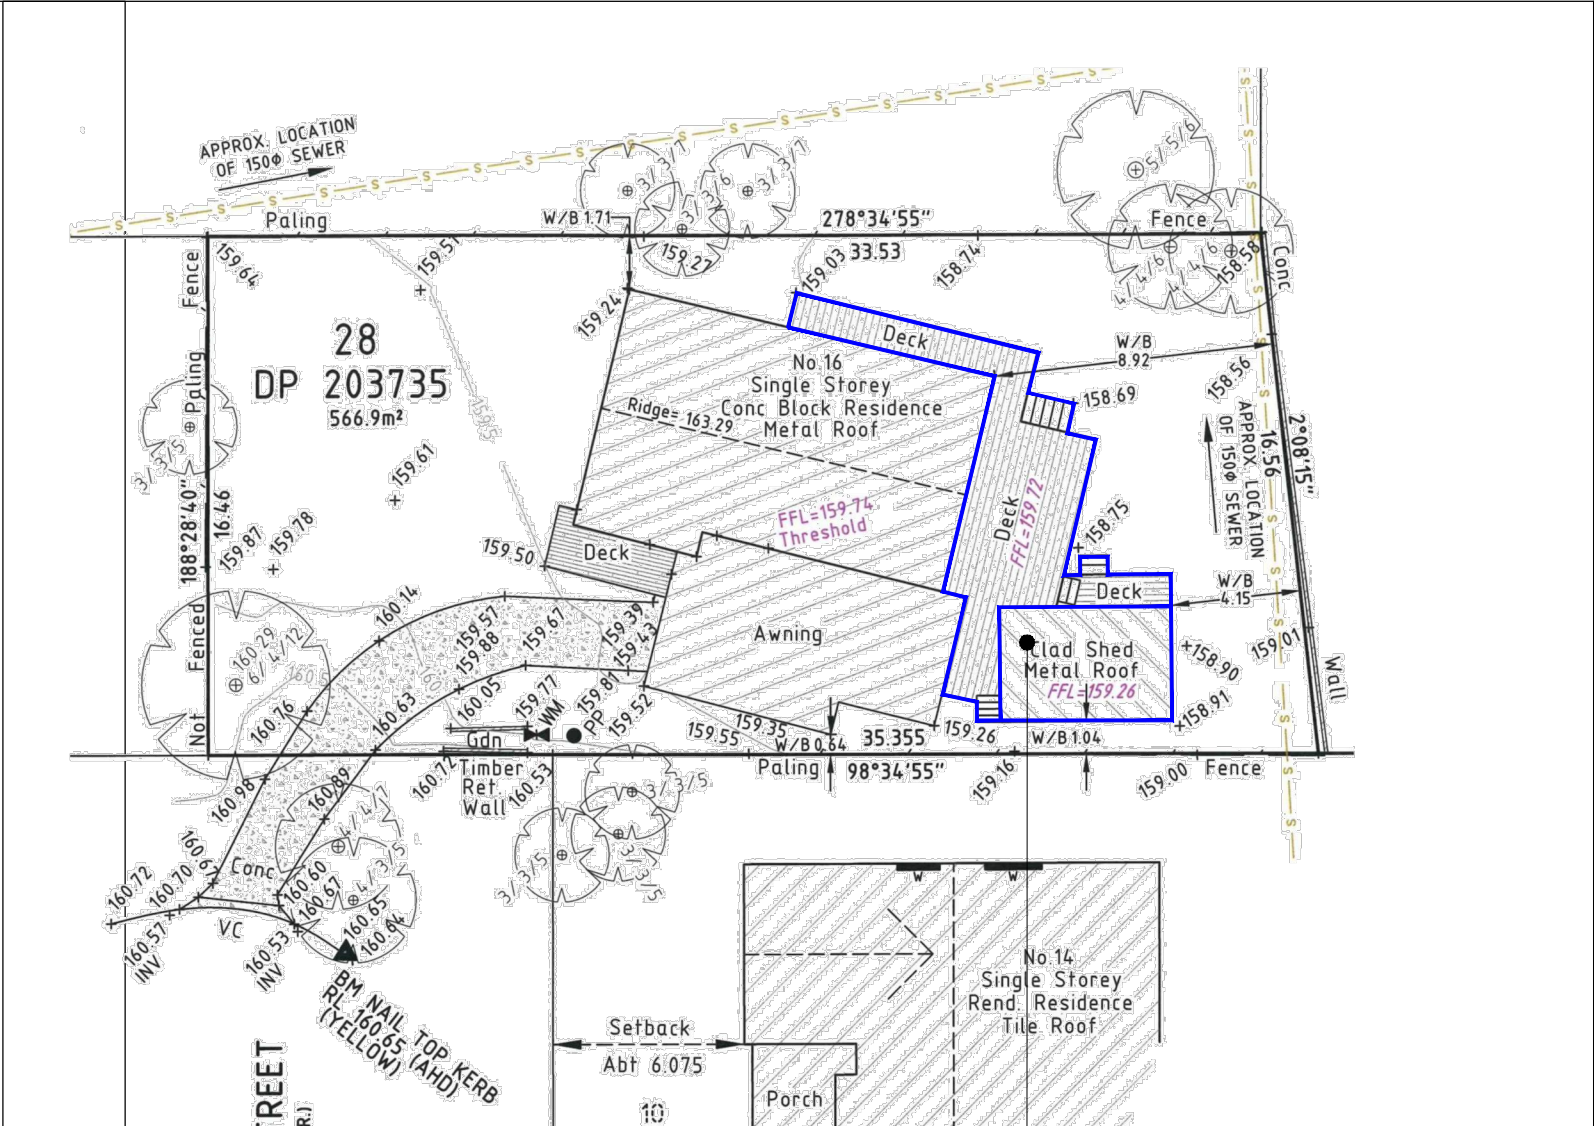

WORKS SUBJECT TO BUILDING
INFORMATION CERTIFICATE (BIC)
PARTIAL DECK REPAIR
ADDITIONAL DECK AND STEPS
STRUCTURE WITH METAL ROOF

SITE PLAN - PRIOR TO WORKS
N.T.S


SITE PLAN - POST WORKS
N.T.S

ADDRESS:
16 Coster St,
Frenchs Forest
TITLE:
Site plans before and
after works
DATE:
11 Nov 2023
REVISION:
C. Add roof RL's, dimensions



THESE DRAWINGS HAVE BEEN PRODUCED AFTER WORKS SHOWN WERE COMPLETED (POST CONSTRUCTION) FOR BUILDING INFORMATION CERTIFICATE (BIC) APPLICATION ONLY, AUTHOR CANNOT VERIFY WORKS WERE COMPLETED I.A.W RELEVANT STANDARDS OR CURRENT NCC 2022 (BCA) REQUIREMENTS

BUILDING INFORMATION CERTIFICATE (BIC) APPLICATION

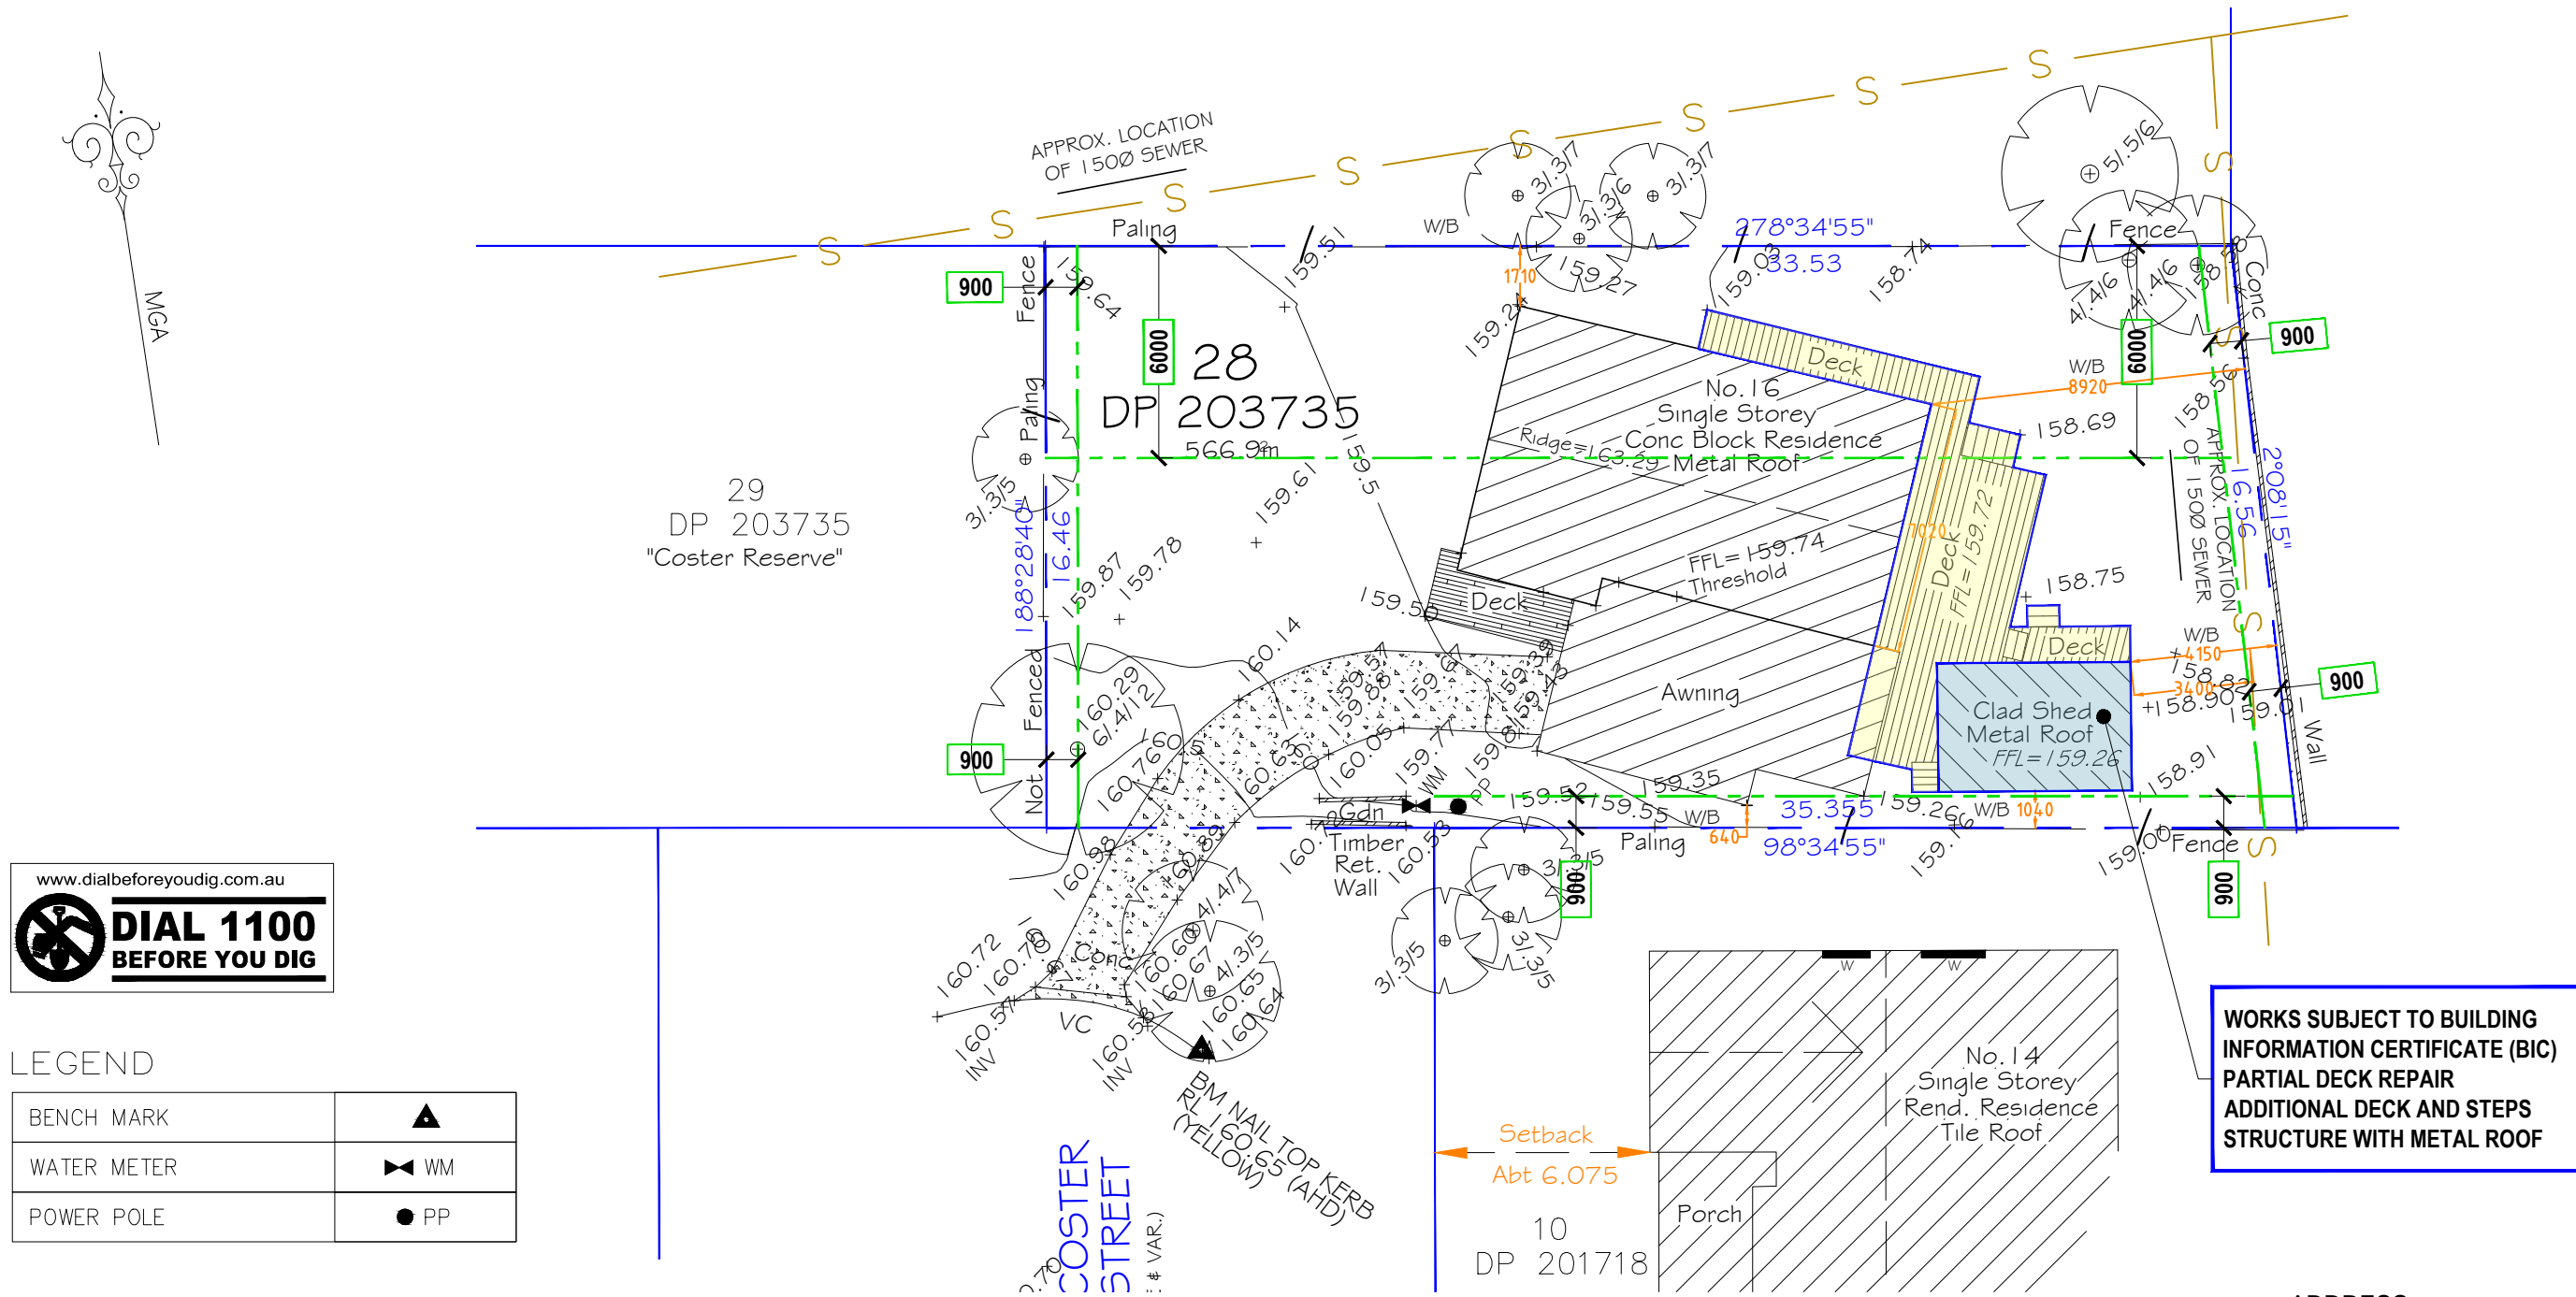

ADDRESS:
16 Coster St,
Frenchs Forest

TITLE:
Site plan



DATE:
11 Nov 2023

REVISION:
C. Add roof RL's, dimensions

SITE PLAN
SCALE: 1:200

THESE DRAWINGS HAVE BEEN PRODUCED AFTER WORKS SHOWN WERE COMPLETED (POST CONSTRUCTION) FOR BUILDING INFORMATION CERTIFICATE (BIC) APPLICATION ONLY, AUTHOR CANNOT VERIFY WORKS WERE COMPLETED I.A.W RELEVANT STANDARDS OR CURRENT NCC 2022 (BCA) REQUIREMENTS

BUILDING INFORMATION CERTIFICATE (BIC) APPLICATION

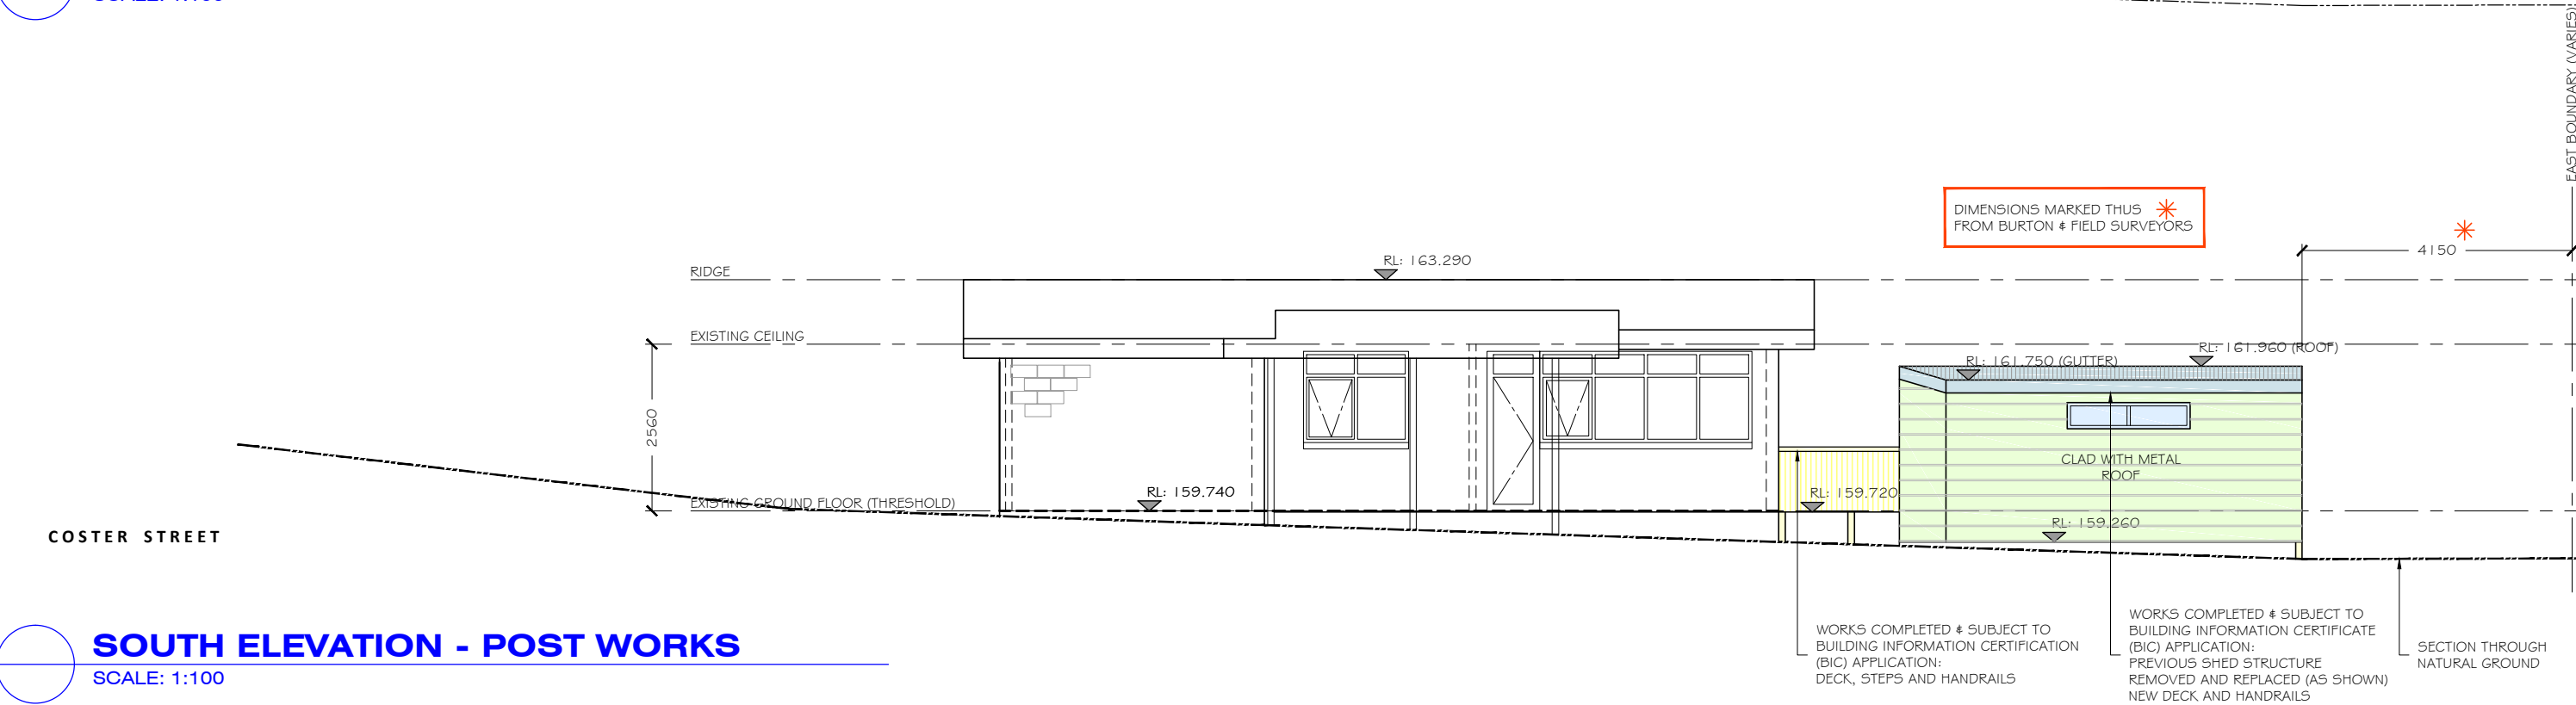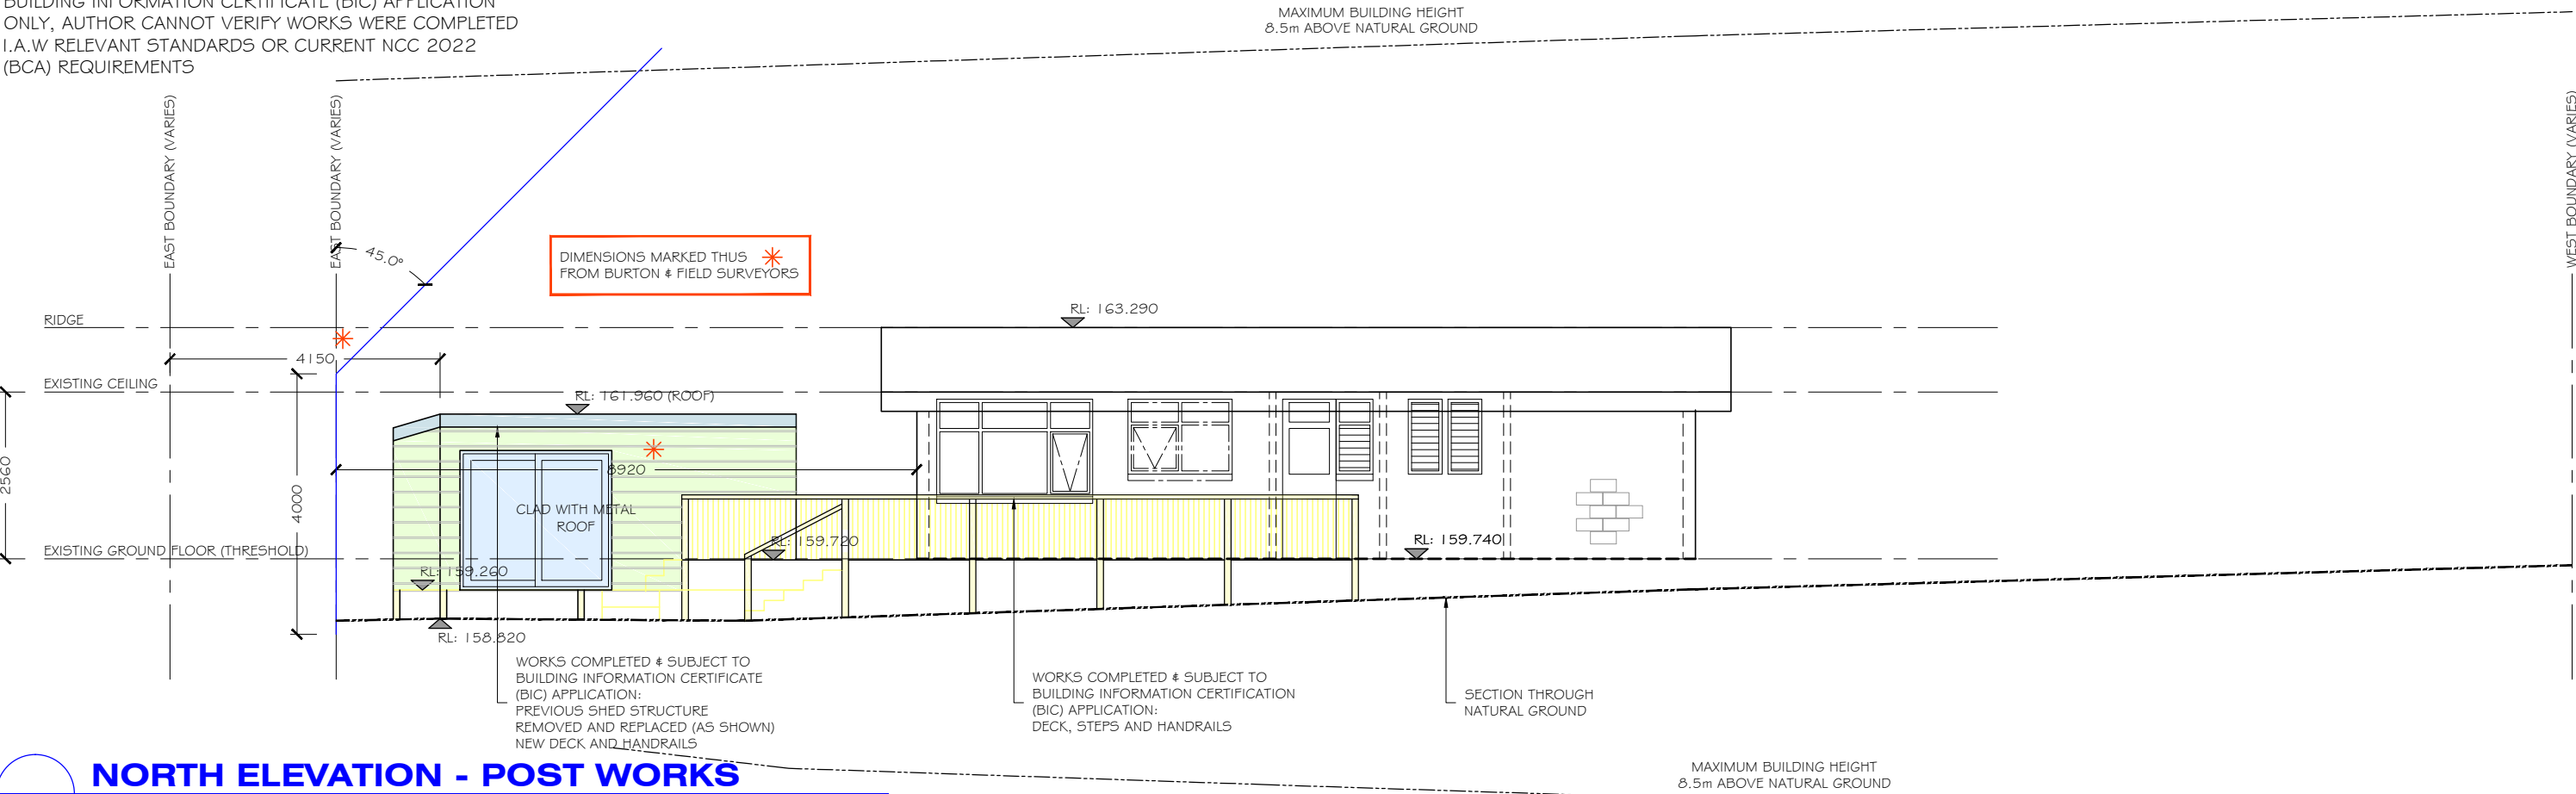

ADDRESS:
16 Coster St,
Frenchs Forest



DATE:
11 Nov 2023

TITLE:
Elevations 1 Post works

REVISION:
C. Add roof RL's, dimensions

THESE DRAWINGS HAVE BEEN PRODUCED AFTER WORKS SHOWN WERE COMPLETED (POST CONSTRUCTION) FOR BUILDING INFORMATION CERTIFICATE (BIC) APPLICATION ONLY, AUTHOR CANNOT VERIFY WORKS WERE COMPLETED I.A.W RELEVANT STANDARDS OR CURRENT NCC 2022 (BCA) REQUIREMENTS

BUILDING INFORMATION CERTIFICATE (BIC) APPLICATION

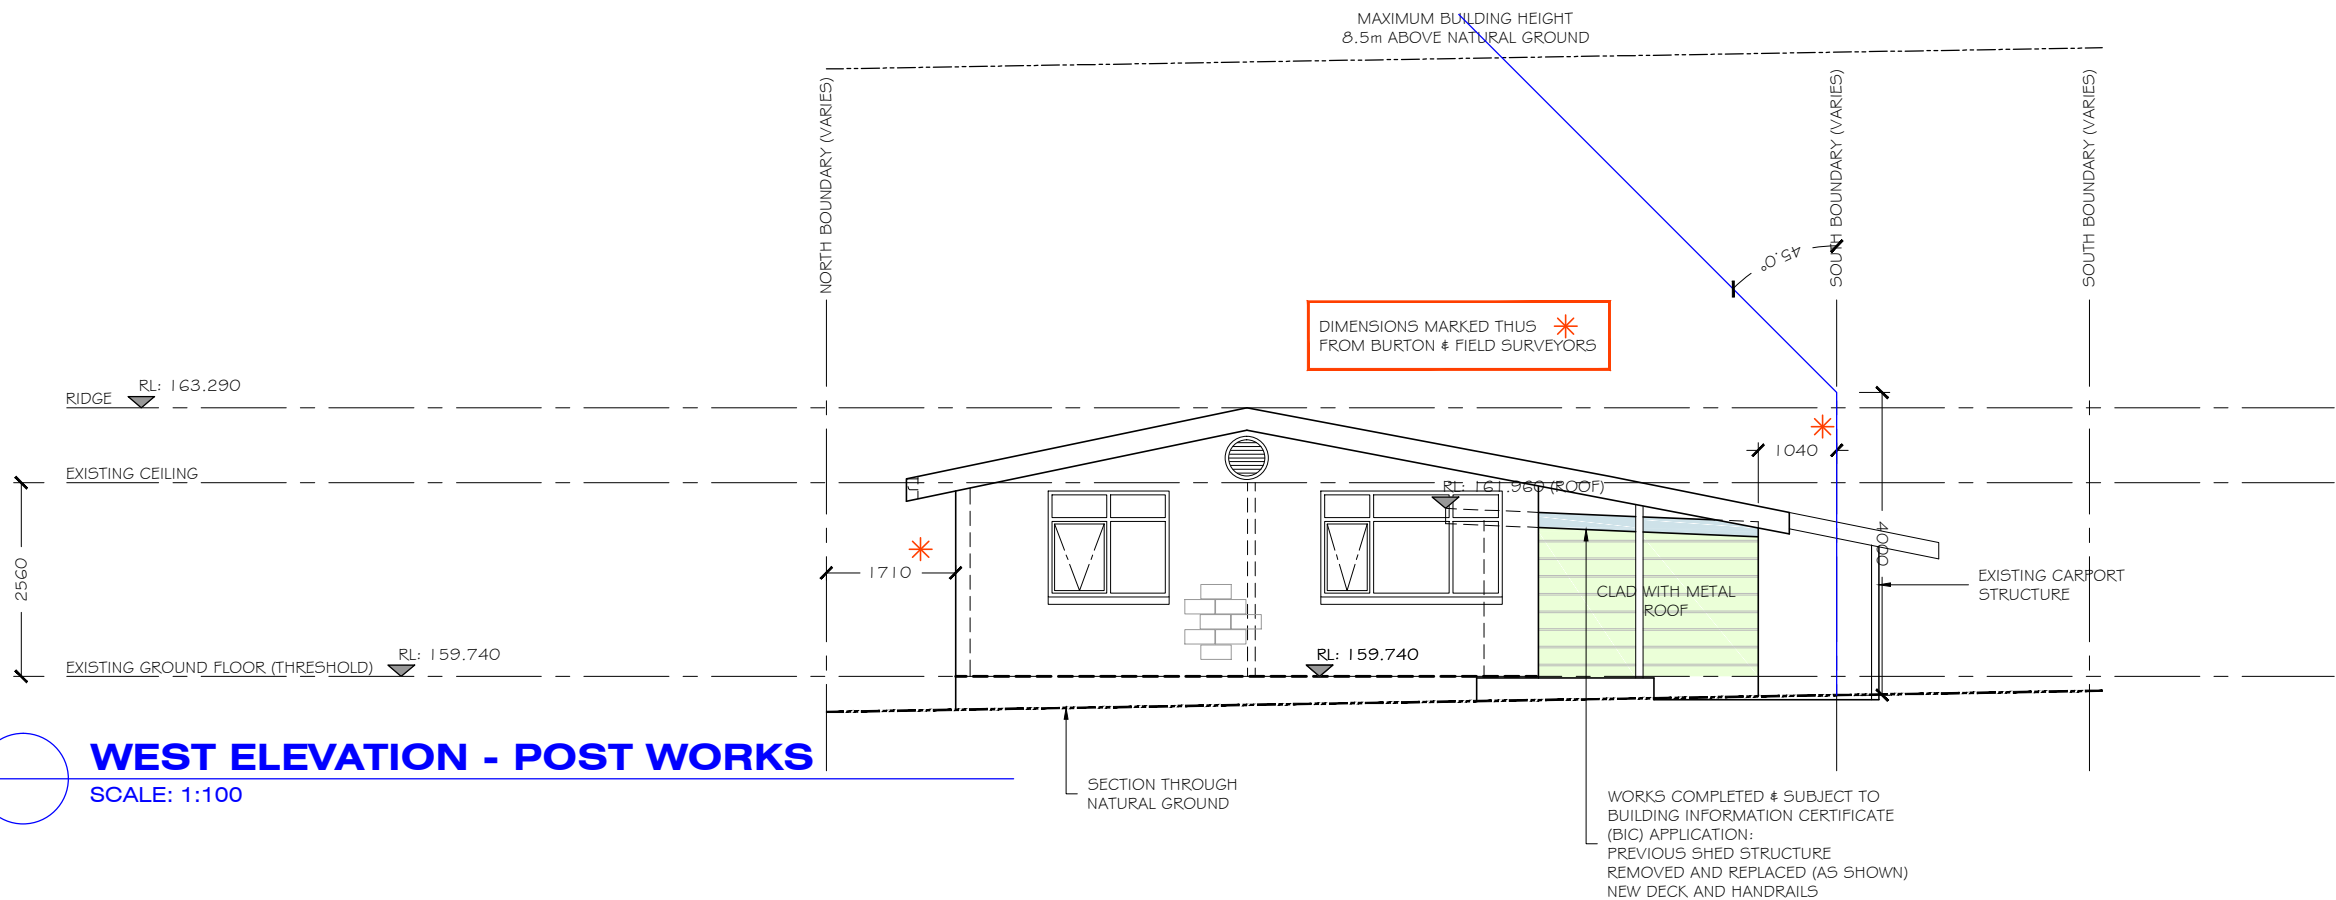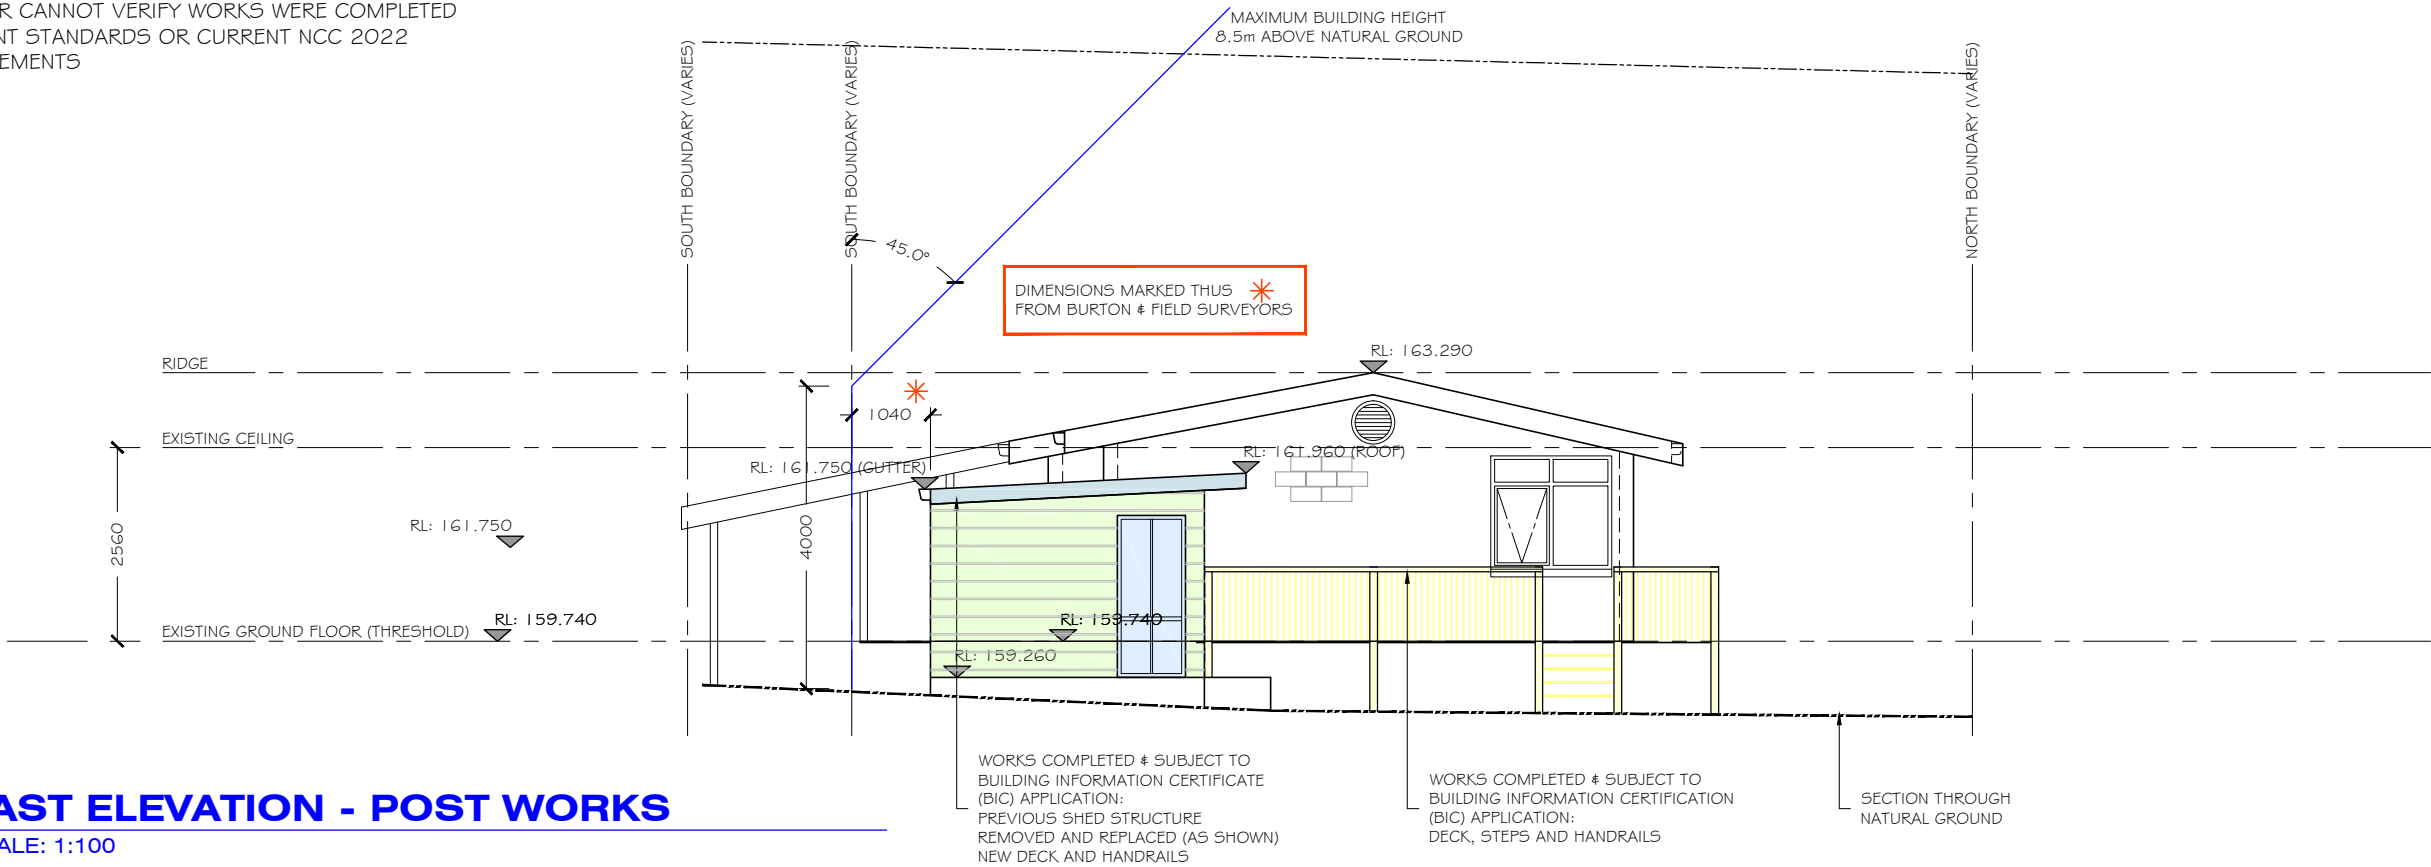

ADDRESS:
16 Coster St,
Frenchs Forest


TITLE:
Floor plan

DATE:
11 Nov 2023

REVISION:
C. Add roof RL's, dimensions

THESE DRAWINGS HAVE BEEN PRODUCED AFTER WORKS SHOWN WERE COMPLETED (POST CONSTRUCTION) FOR BUILDING INFORMATION CERTIFICATE (BIC) APPLICATION ONLY, AUTHOR CANNOT VERIFY WORKS WERE COMPLETED I.A.W RELEVANT STANDARDS OR CURRENT NCC 2022 (BCA) REQUIREMENTS

BUILDING INFORMATION CERTIFICATE (BIC) APPLICATION

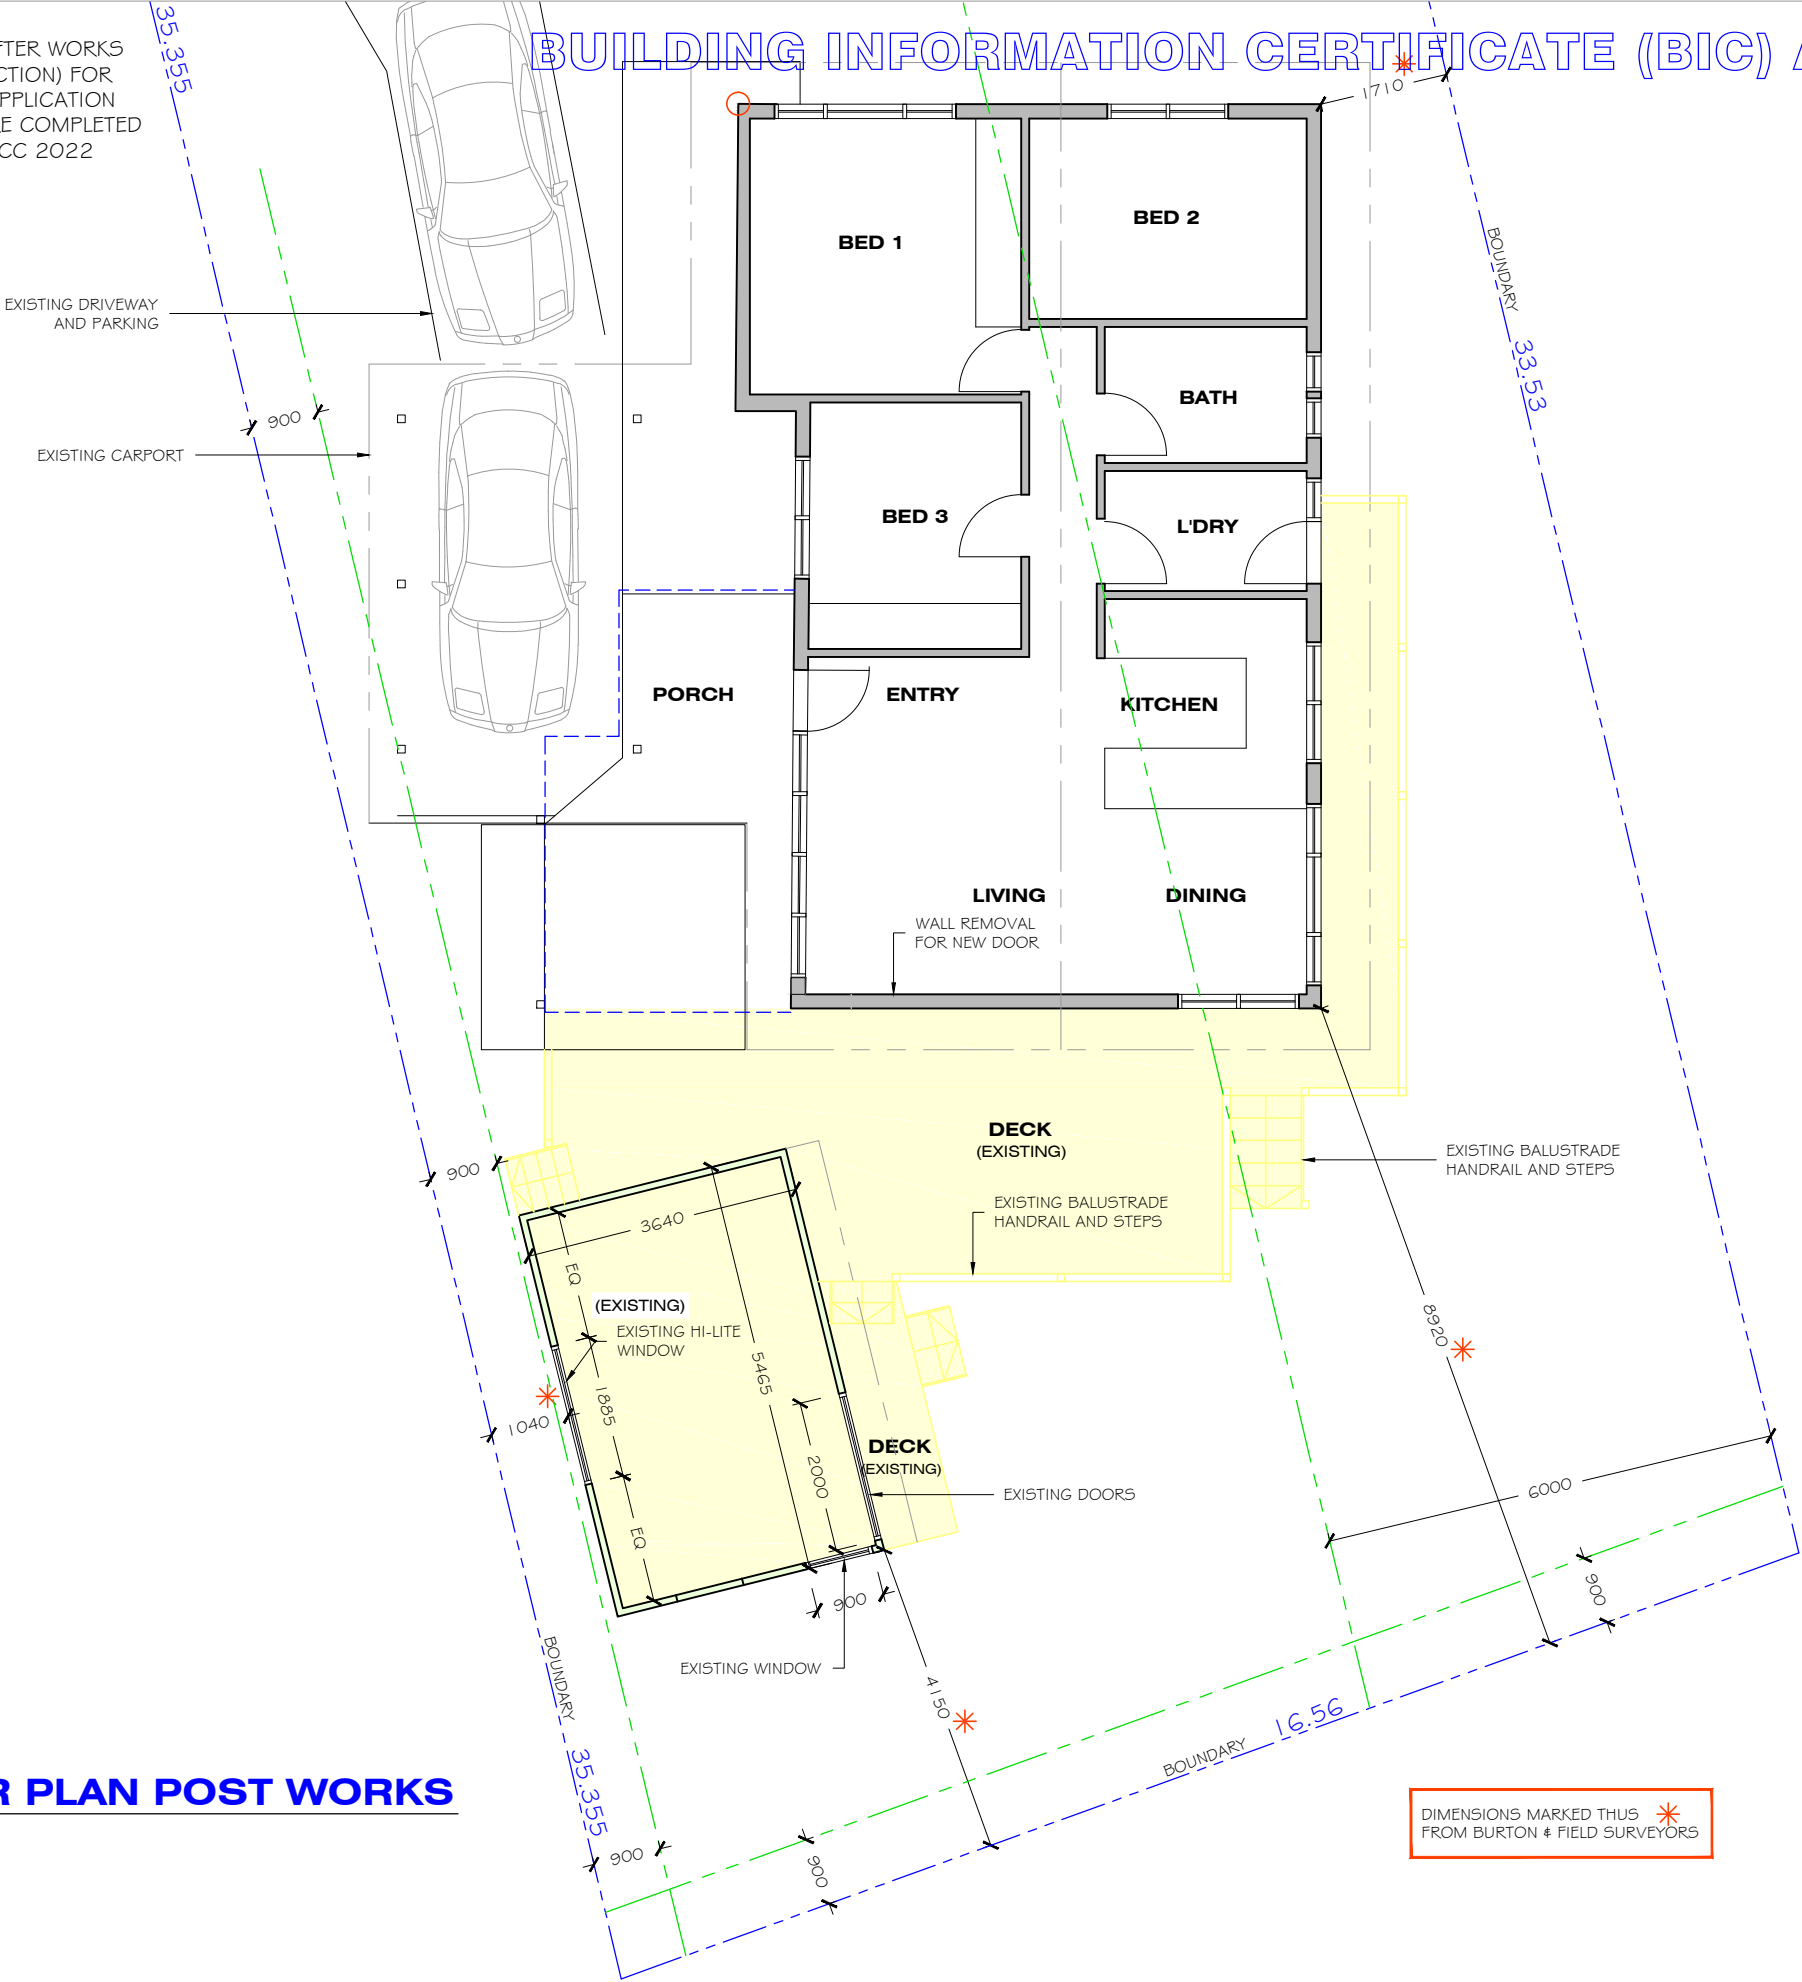

GROUND FLOOR PLAN POST WORKS
SCALE 1:100

DIMENSIONS MARKED THUS * FROM BURTON & FIELD SURVEYORS

ADDRESS:
16 Coster St,
Frenchs Forest
TITLE:
Floor plan post works
DATE:
11 Nov 2023
REVISION:
C. Add roof RL's, dimensions