



South Elevation
1:100

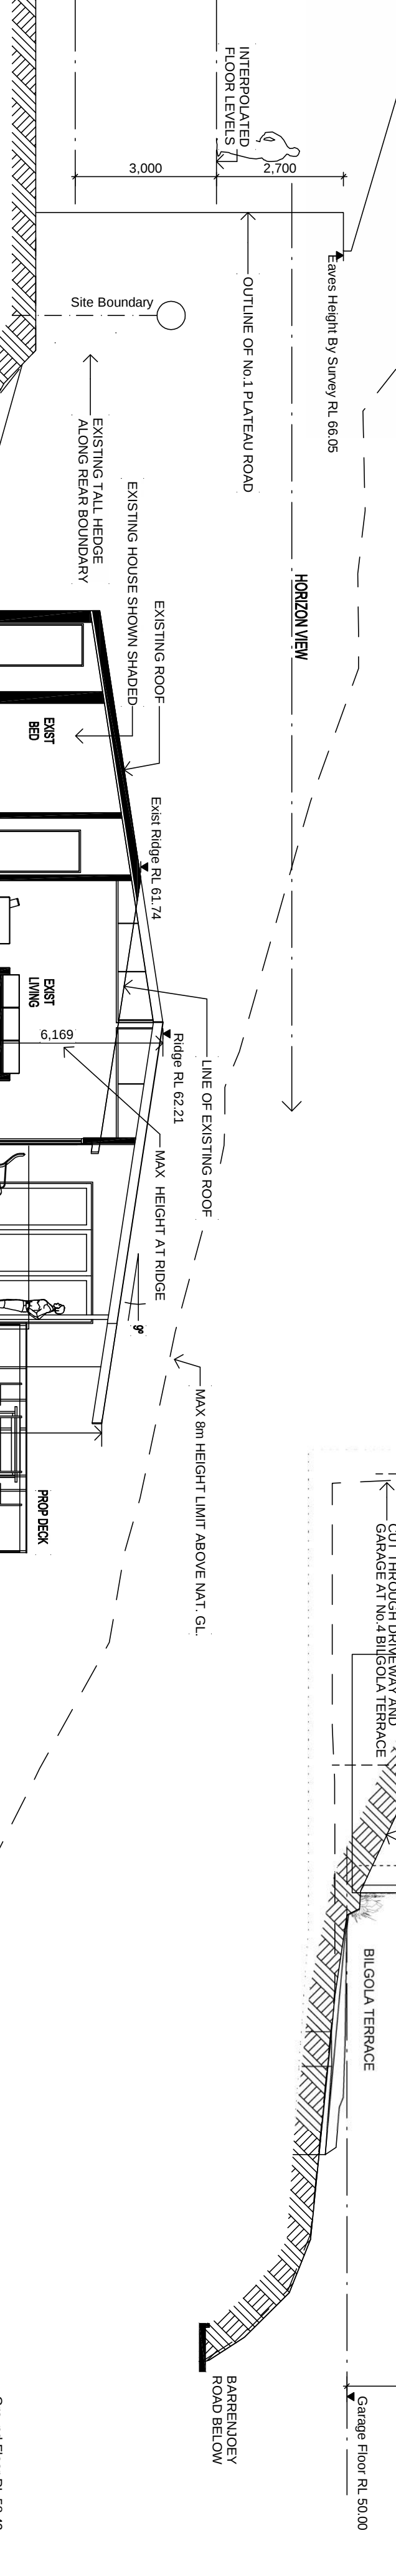

Section AA
1:100

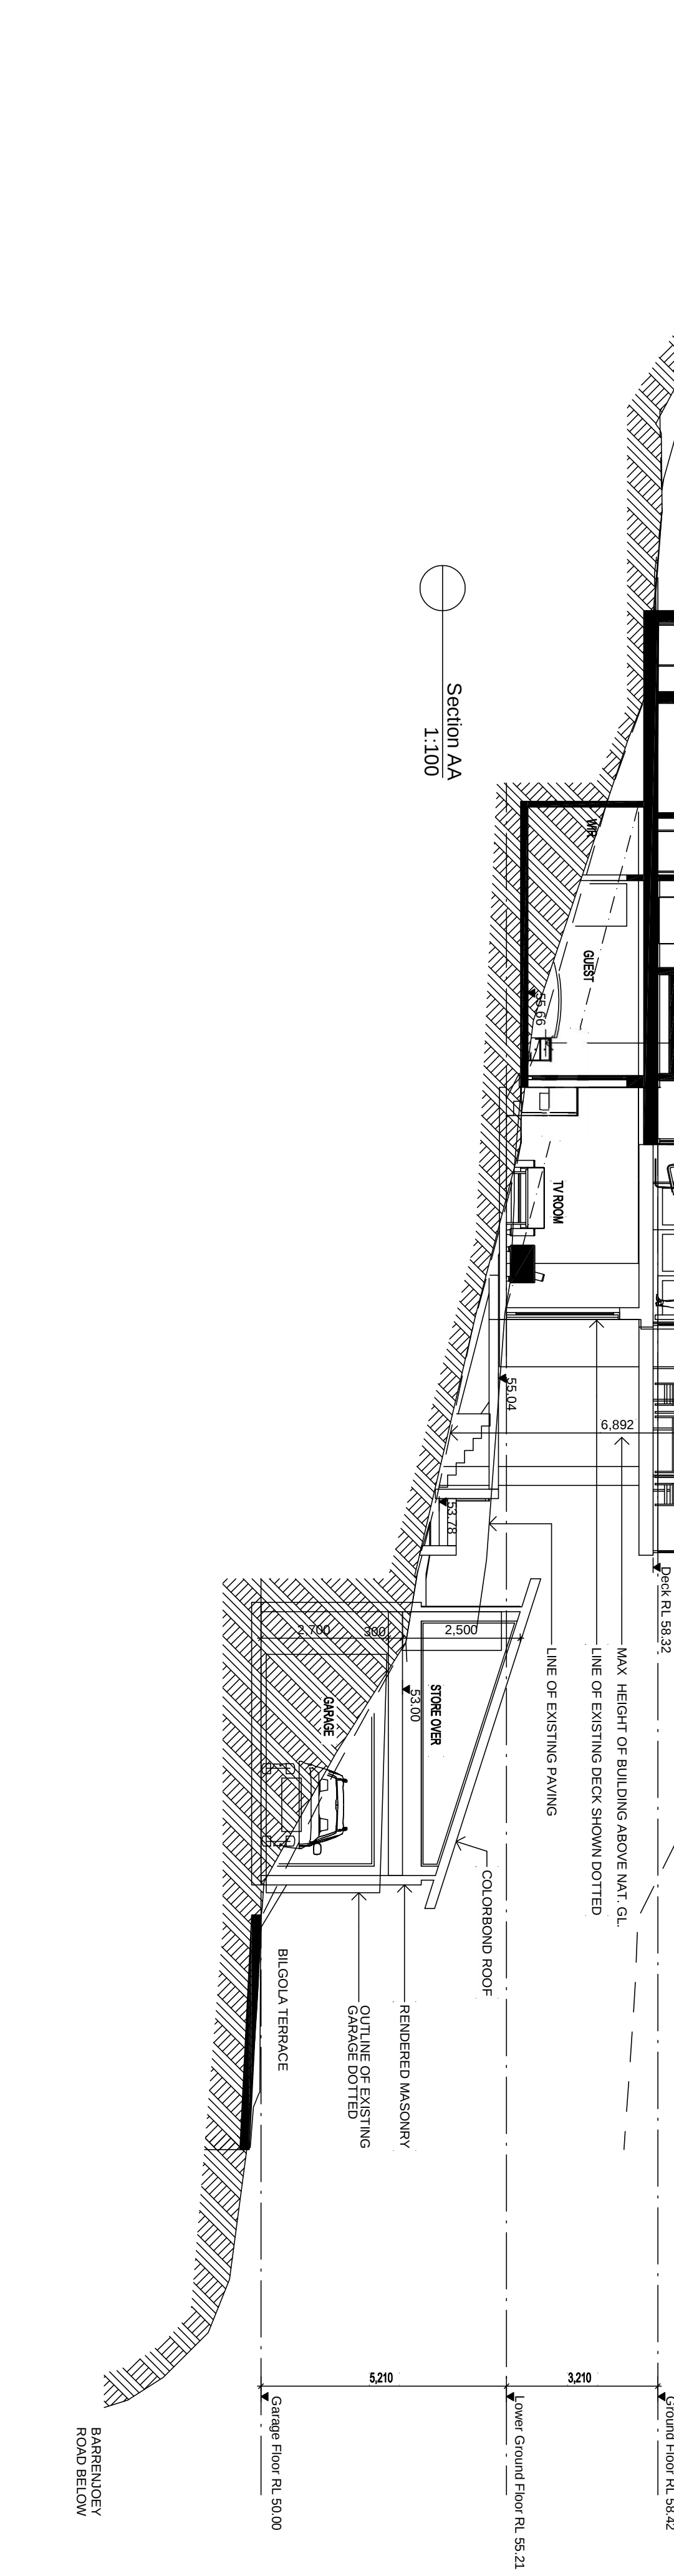

DA ISSUE
Plot Date: 13/12/12

Date : 16-10-12			Issue : A			Description : Issued For Development Approval			The builder shall check and verify all dimensions and verify all errors and omissions to the Architect. Drawings shall not be used for construction purposes until issued by the Architect for construction. GT	Project : Alterations, Additions 3 Bilgola Terrace, Bilgola			Drawn/Designed : SG/AH			Date : Sept 2012						
													Project Number : 1231			Scale : AS SHOWN @ (A2)						
													Drawing No. : A-04			Issue : A						
													Drawing : Elevation S and Section AA									