

Do not scale off drawings.
All dimensions, levels & existing site conditions shall be checked & verified by the contractor/s prior to the commencement of works.



THIS PLAN IS TO BE READ IN CONJUNCTION WITH THE CONDITIONS OF DEVELOPMENT CONSENT

DADA2021/0214

- SECTION 4.55 MODIFICATION
- SECTION 4.55 MODIFICATION NEW WALLS/STRUCTURE
- SECTION 4.55 MODIFICATION NEW WINDOWS
- APPROVED CARPORT - 39 SQ.M.
- APPROVED VEHICLE CROSSING
- APPROVED STORE - 8.1 SQ.M.
- APPROVED EXTENDED DECKING
- APPROVED CONCRETE PATHWAY
- APPROVED COVERED AREA - 12.9 SQ.M.
- GRASS AREA
- EXISTING WALLS/STRUCTURE TO BE DEMOLISHED - SECTION 4.55
- EXISTING WALLS/STRUCTURE TO BE DEMOLISHED
- EXISTING WALLS/STRUCTURE TO REMAIN
- APPROVED NEW WALLS/STRUCTURE

EXISTING STEPS TO BE GLASS REMOVED

EXISTING DECKING TO BE REMOVED & REPLACED WITH NEW LAWN AREA

PROPOSED GROUND FLOOR PLAN

1:100

THIS PLAN IS TO BE READ IN CONJUNCTION WITH THE CONDITIONS OF DEVELOPMENT CONSENT

MOD2020/0154

EXISTING BRICK WALL TO BE REMOVED & REPLACED WITH CONCRETE FILLED BRICK & SOCKETS REMOVED WITH ADDITIONAL LIGHT WEIGHT SCREENING ON TOP.

2	Issue for Section 4.55 Modification	IGN 15.04.20
1	Issue for Consent	IGN 29.11.19
	Description	By Date

Drawn By:
Architectural Design and Drafting
IQ HOMES
PH: 9553 0049 Mob: 04 51 17 77
info@iqhomes.net.au

Drawing Title:
PROPOSED GROUND FLOOR

Property/Owners:
Mr. & Mrs. Hart
9 Vines Ave
Forestville

Title:
SECTION 4.55 MODIFICATION
DA APPLICATION
DATE: 29.11.2019
DRAWN: IQ HOMES
CKD: MA
SCALE: 1:100 @A3
RELAY NUMBER: 2249
DRAWING NUMBER: A-07

Do not scale off drawings.
All dimensions, levels & existing site conditions shall be checked & verified by the contractor/s prior to the commencement of works.


WALL LOCATION: THE WIDTH OF THE WALL WILL BE SHARED EQUALLY BETWEEN THE TWO PROPERTIES



northern
beaches
council


THIS PLAN IS TO BE READ IN CONJUNCTION WITH THE CONDITIONS OF DEVELOPMENT CONSENT

DADA2021/0214

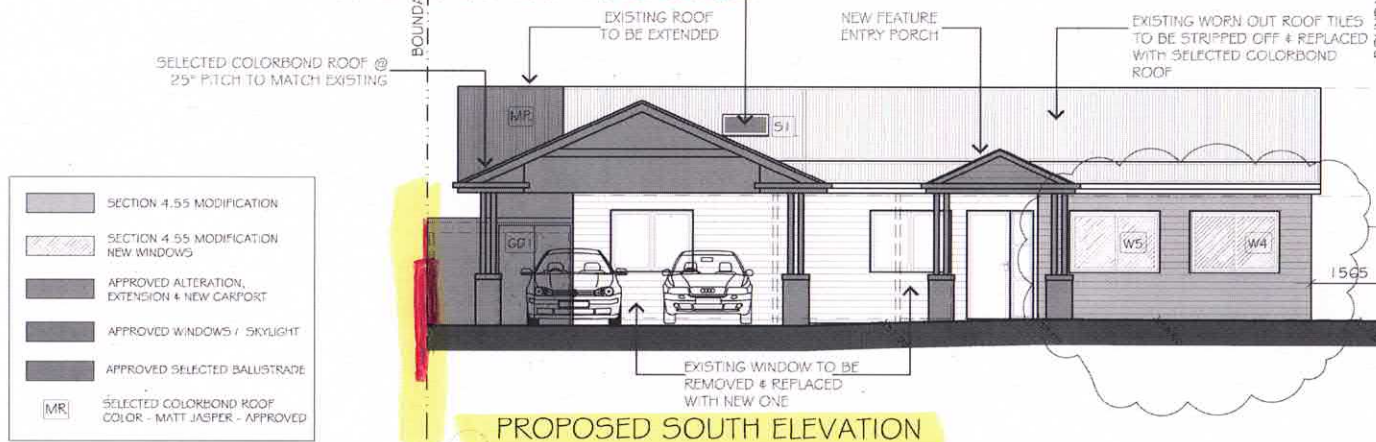

EXISTING 1.8M BRICK WALL TO BE REPLACED WITH NEW CONCRETE FILLED BESSER BRICK BLOCKS & RENDERED TO SAME HEIGHT OF 1.8 M. ADDITIONAL 800 MM SCREENING WILL BE ADDED TO REPLACE PREVIOUS LIGHT WEIGHT SCREENING.

7 VINES: BESSER BRICK WALL = 1.8 M HIGH ABOVE GROUND LEVEL
9 VINES: BESSER BRICK WALL = 1 M HIGH ABOVE GROUND LEVEL

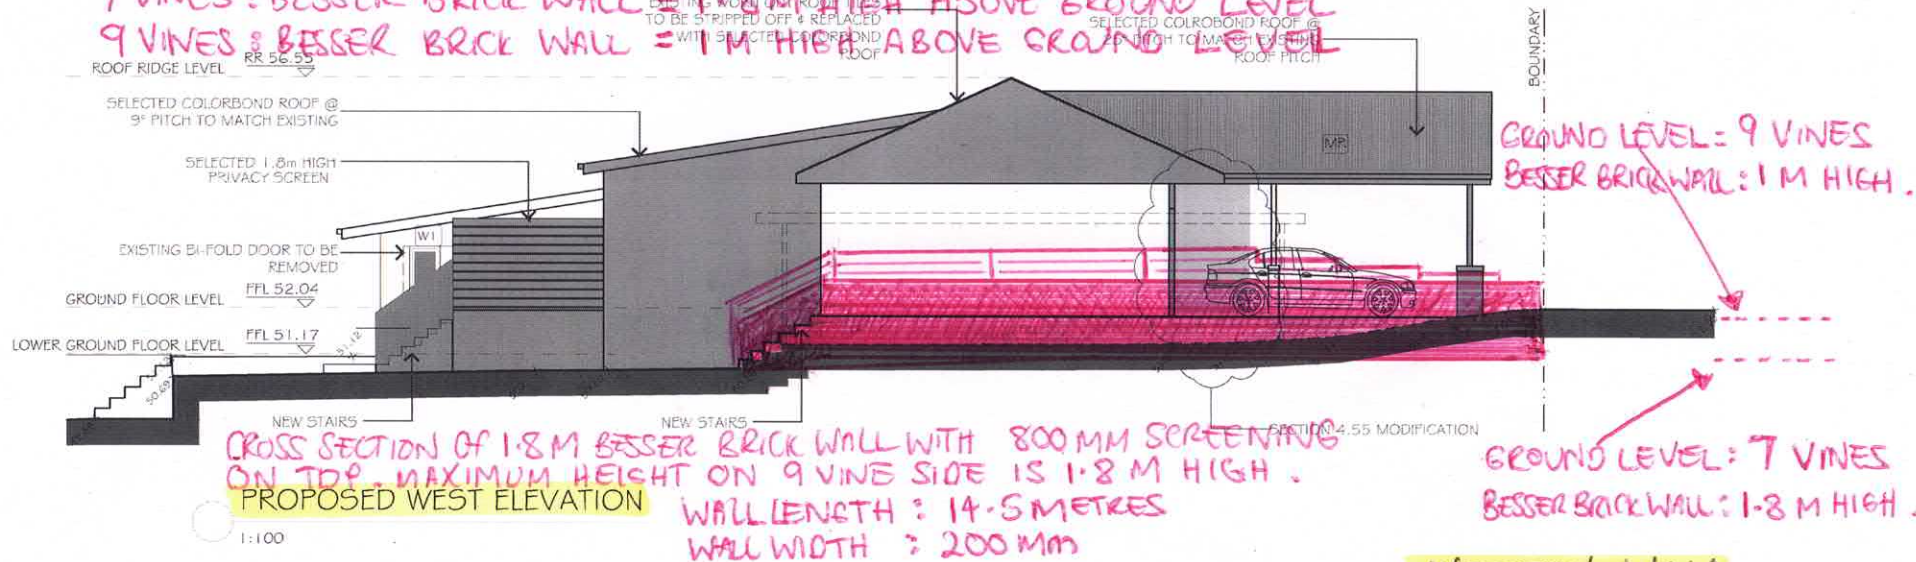

NO.	DESCRIPTION	DATE	BY
1	Issue for Section 4.55 Modification	10/11/2020	DA
2	Issue for DA	10/11/2020	DA
3	Issue for DA	10/11/2020	DA

Drawn By:

Architectural Design and Drafting

iq homes

PH: 9153 4049

info@iqhomes.net.au



Drawing Title:

PROPOSED SOUTH ELEVATION

PROPOSED WEST ELEVATION

Property/Owners:

Mr. & Mrs. Hart

9 Vines Ave

Forestville

WESTERN WALL

Section 4.55 MODIFICATION

DA APPLICATION

DATE: 25/11/2020

PROJECT NUMBER: 2249

DRAWN: DA

CHECK: DA

DATE: 1/12/2020

DRAWING NUMBER: A-00


// DIMENSIONS OF HEIGHT & LENGTH //
OF PROPOSED WALL AND SCREEN



northern
beaches
council

THIS PLAN IS TO BE READ IN
CONJUNCTION WITH
THE CONDITIONS OF DEVELOPMENT
CONSENT

DADA2021/0214

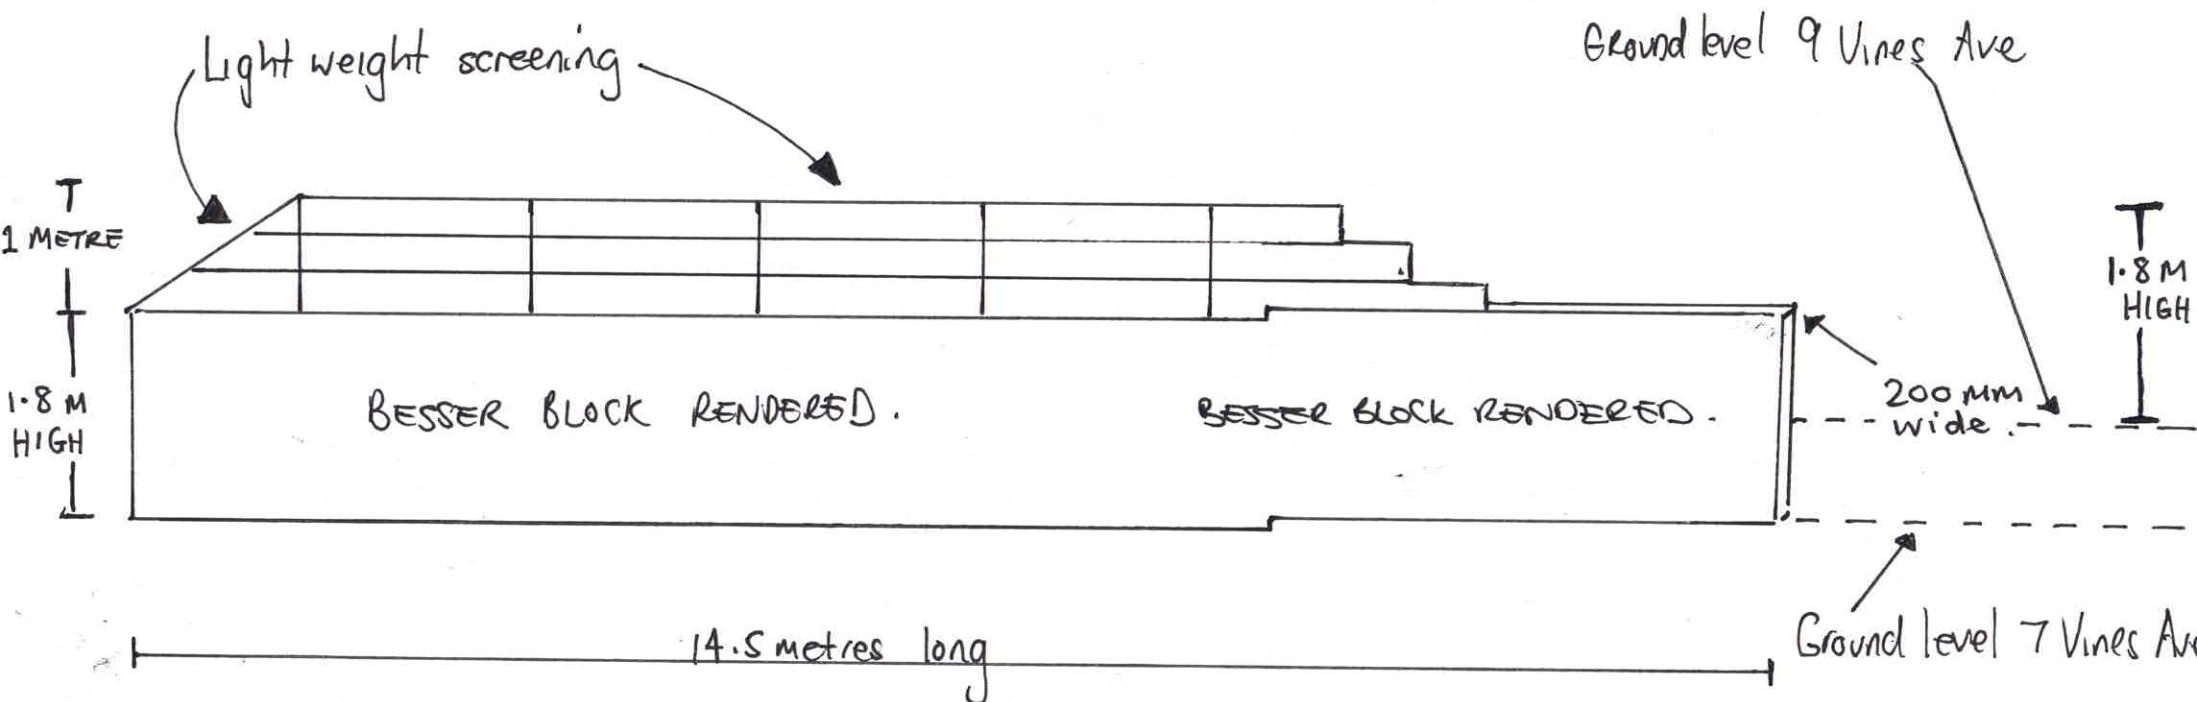

VIEW FROM NEIGHBOURING PROPERTY No. 7 VINES


•Do not scale off drawings.
 •All dimensions, levels & existing site conditions shall be checked & verified by the contractor/s prior to the commencement of works.





northern
beaches
council

**THIS PLAN IS TO BE READ IN
CONJUNCTION WITH
THE CONDITIONS OF DEVELOPMENT
CONSENT**

DADA2021/0214

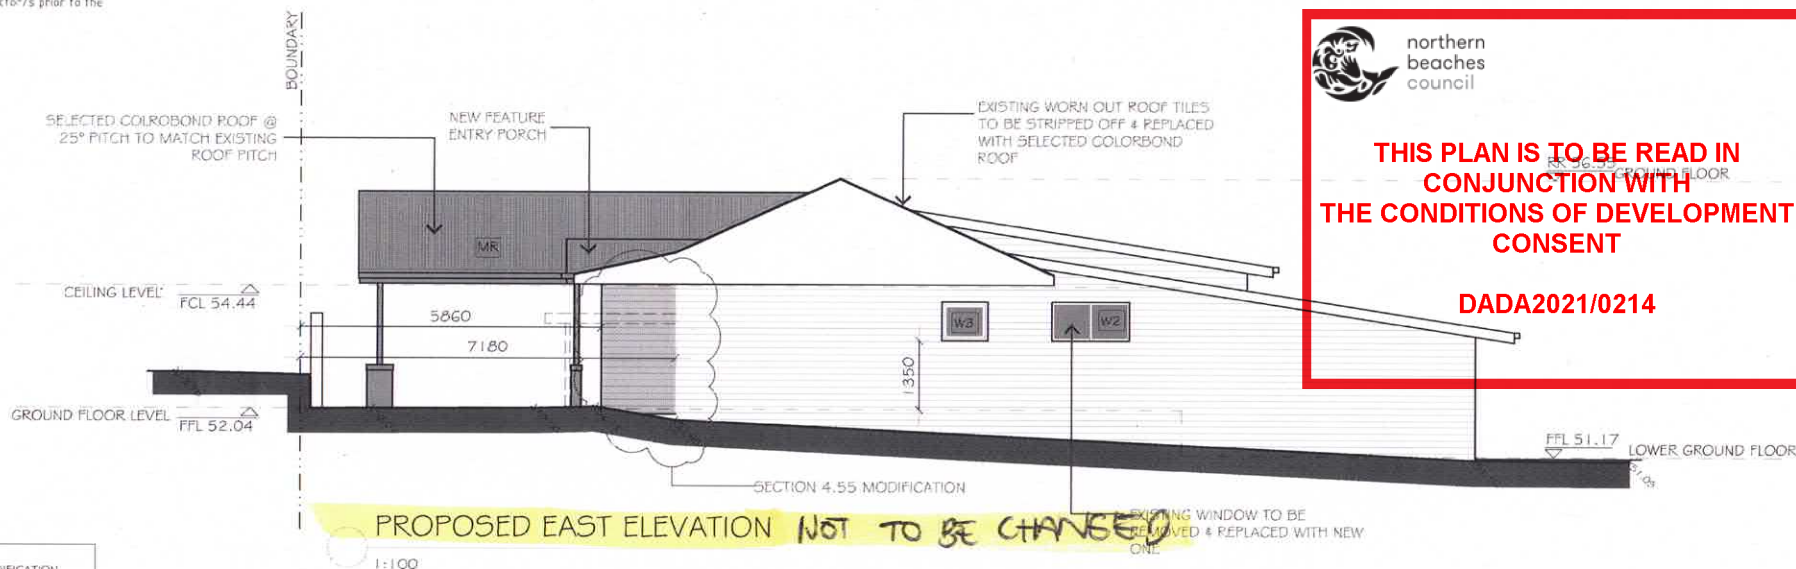

	SECTION 4.55 MODIFICATION
	APPROVED ALTERATION, EXTENSION & NEW CARPORT
	APPROVED WINDOWS / SKYLIGHT
	APPROVED SELECTED BALUSTRADE
	SELECTED COLORBOND ROOF COLOR - MATT JASPER - APPROVED

 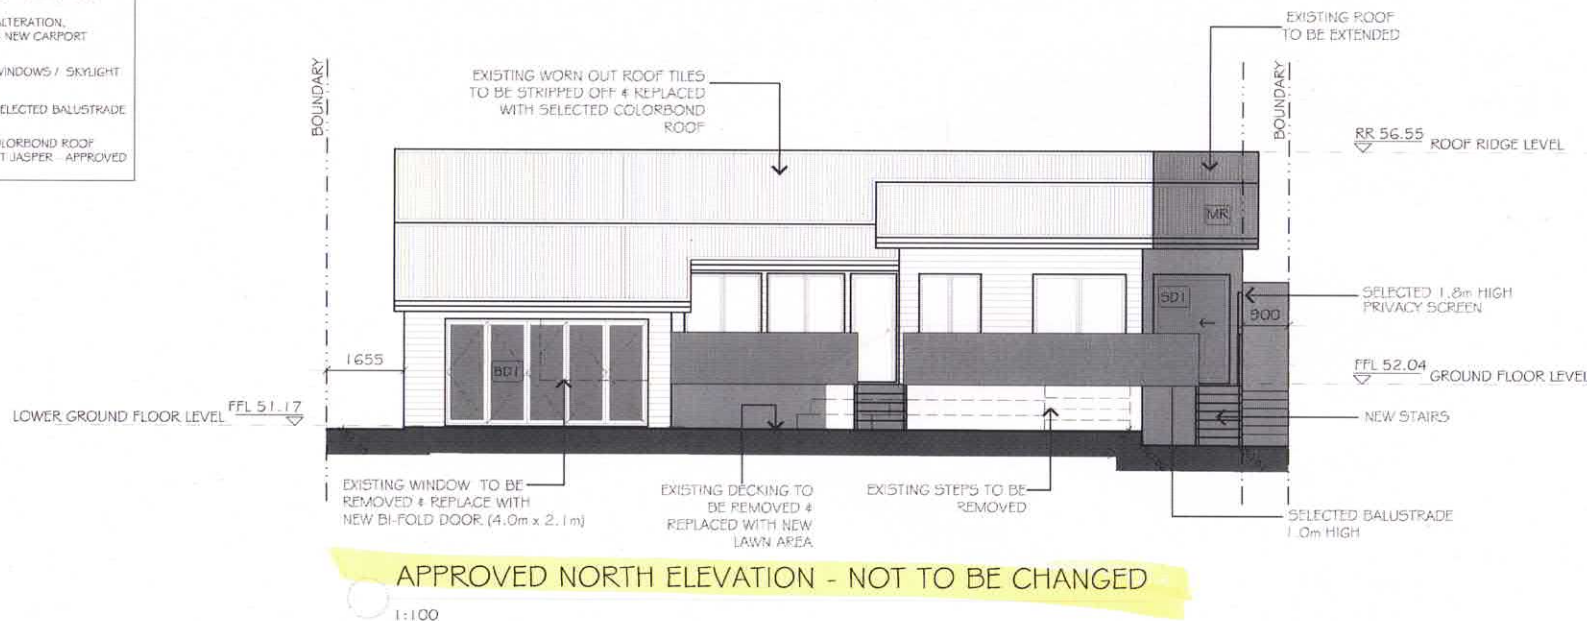

2	Issue for Section 4.55 Modification	IQH	15.04.20
1	Issue for Client	IQH	29.11.19
	Description	By	Date

Drawn By:

Architectural Design and Drafting

IQ HOMES

PH: 9553 4049 Mob: 0415 417 137
 mirella@iqhomes.net.au



Drawing Title:

PROPOSED NORTH ELEVATION
 PROPOSED EAST ELEVATION

Property/Owners:

Mr. & Mrs. Hart
 9 Vines Ave
 Forestville

Title:

SECTION 4.55 MODIFICATION

DA APPLICATION

DATE: 29.11.2019
 DRAWN: IQ HOMES
 L&D: MA
 SCALE: 1:100 @A3

PROJECT NUMBER: 2249
 DRAWING NUMBER: A-09

02

*Do not scale off drawings.
 *All dimensions, levels & existing site conditions shall be checked & verified by the contractor/s prior to the commencement of works


	SECTION 4.55 MODIFICATION
	APPROVED ALTERATION, EXTENSION & NEW CARPORT
	APPROVED WINDOWS / SKYLIGHT
	APPROVED WALLS / STRUCTURE
	APPROVED SELECTED BALUSTRADE
	SELECTED COLORBOND ROOF COLOR - MATT JASPER



northern
beaches
council

**THIS PLAN IS TO BE READ IN
CONJUNCTION WITH
THE CONDITIONS OF DEVELOPMENT
CONSENT**

DADA2021/0214

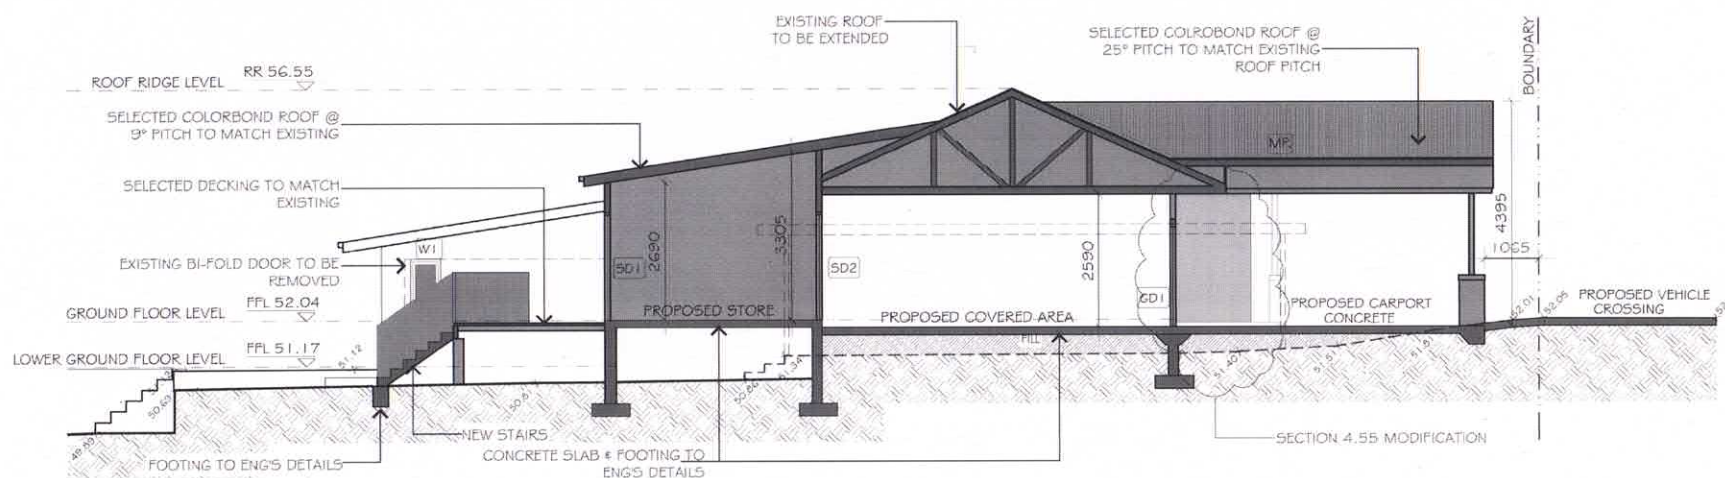

PROPOSED SECTION A-A **NO CHANGE**

northern
beaches
council 1:100

**THIS PLAN IS TO BE READ IN
CONJUNCTION WITH
THE CONDITIONS OF DEVELOPMENT
CONSENT**

MOD2020/0154



2	Issue for Section 4.55 Modification	IQH	15.04.20
1	Issue for Client	IQH	29.11.19
	Description	By	Date

Drawn By
Architectural Design and Drafting
IQ HOMES
PH: 9553 4049 Mob: 0415 417 137
mirella@iqhomes.net.au

Drawing Title:
PROPOSED SECTION A-A


Property/Owners:
Mr. & Mrs. Hart
9 Vines Ave
Forestville

WESTERN WALL

Title
SECTION 4.55 MODIFICATION
DA APPLICATION

DATE 29.11.2019 PROJECT NUMBER 2249
DRAWN IQ HOMES
CKD MIA
SCALE 1:100 @A3 DRAWING NUMBER A - 10 02

• Do not scale off drawings
 • All dimensions, levels & existing site conditions shall be checked & verified by the contractor prior to the commencement of works

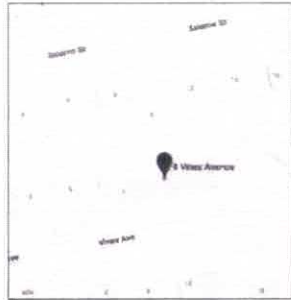


9 Vines Ave Forestville



9 Vines Ave Aerial View

SITE ANALYSIS PLAN

1:200

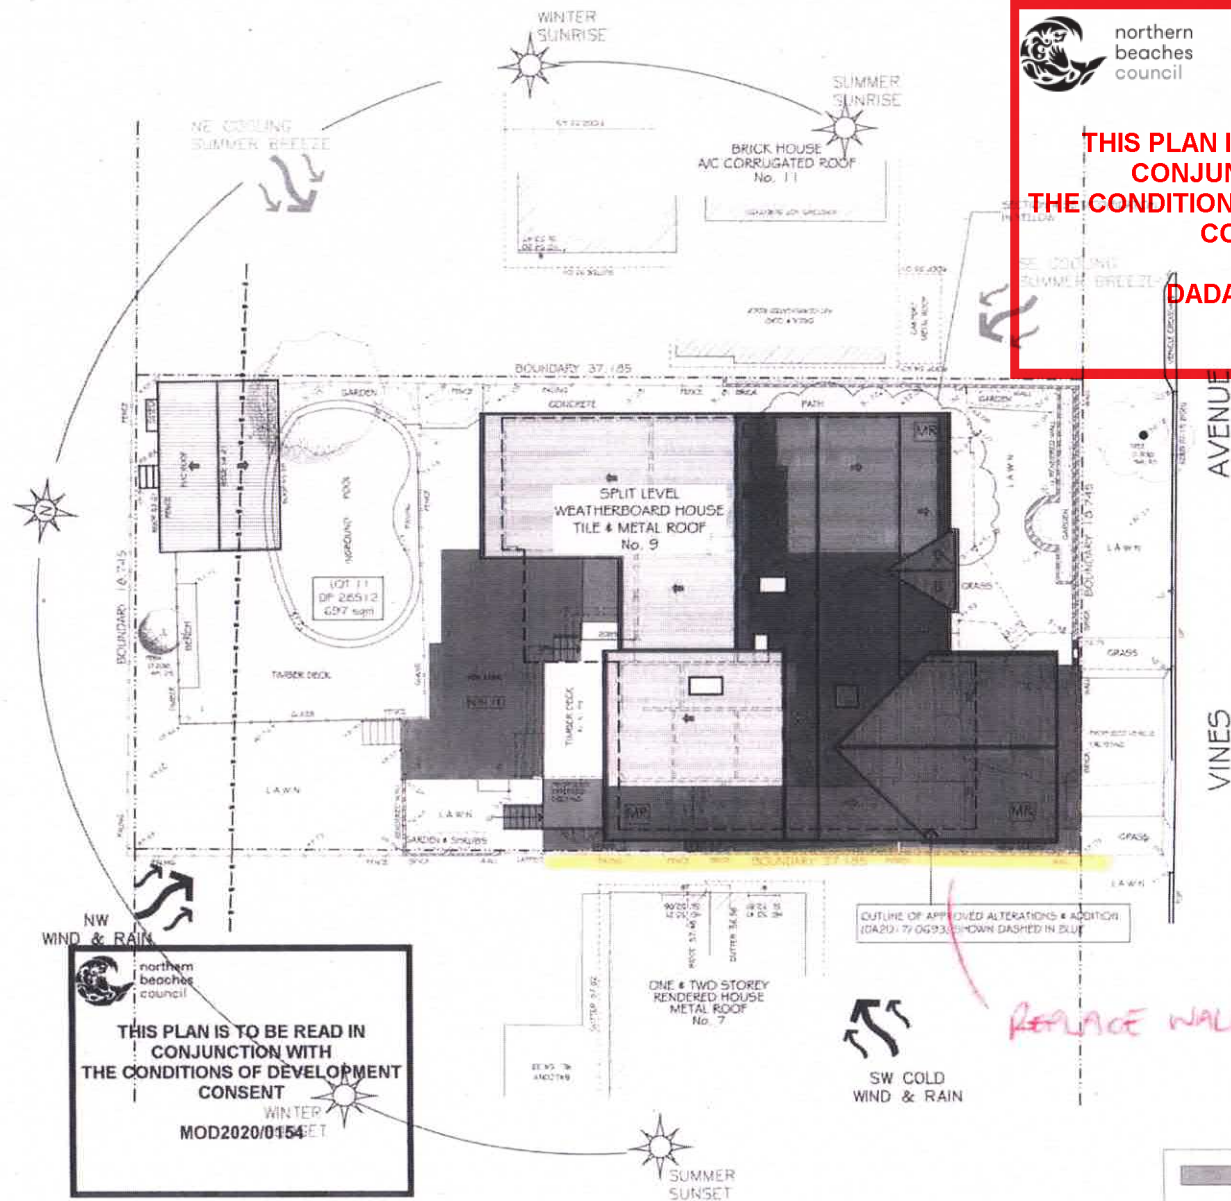

northern
beaches
council



**THIS PLAN IS TO BE READ IN
CONJUNCTION WITH
THE CONDITIONS OF DEVELOPMENT
CONSENT**

DADA2021/0214

**THIS PLAN IS TO BE READ IN
CONJUNCTION WITH
THE CONDITIONS OF DEVELOPMENT
CONSENT**
 WINTER
MOD2020/0154

REPLACE WALL
 SW COLD
WIND & RAIN

SECTION 4.55 MODIFICATION

2	Issue for Section 4.55 Modification	IQH	15.04.20
1	Issue for Client	IQH	29.11.19
	Description	By	Date

Drawn By
 Architectural Design and Drafting
IQ HOMES
 PH: 9553 4049 Mob: 0415 417 137
 mirella@iqhomes.net.au


Drawing Title:
SITE ANALYSIS PLAN

Property/Owners:
 Mr. & Mrs. Hart
 9 Vines Ave
 Forestville

Title:
 DATE: 29.11.2019
 DRAWN: IQ HOMES
 OLD: SAA
 SCALE: 1:200 @ A3
 PROJECT NUMBER:
 2216
 DRAWING NUMBER:
 A - 11 02

A map of the study area showing the location of Vines Avenue and Vines Avenue SW. The map includes a grid with coordinates 1 through 10 on the x-axis and 1 through 10 on the y-axis. A black dot marks the location of Vines Avenue, and a black line marks the location of Vines Avenue SW.

1:200

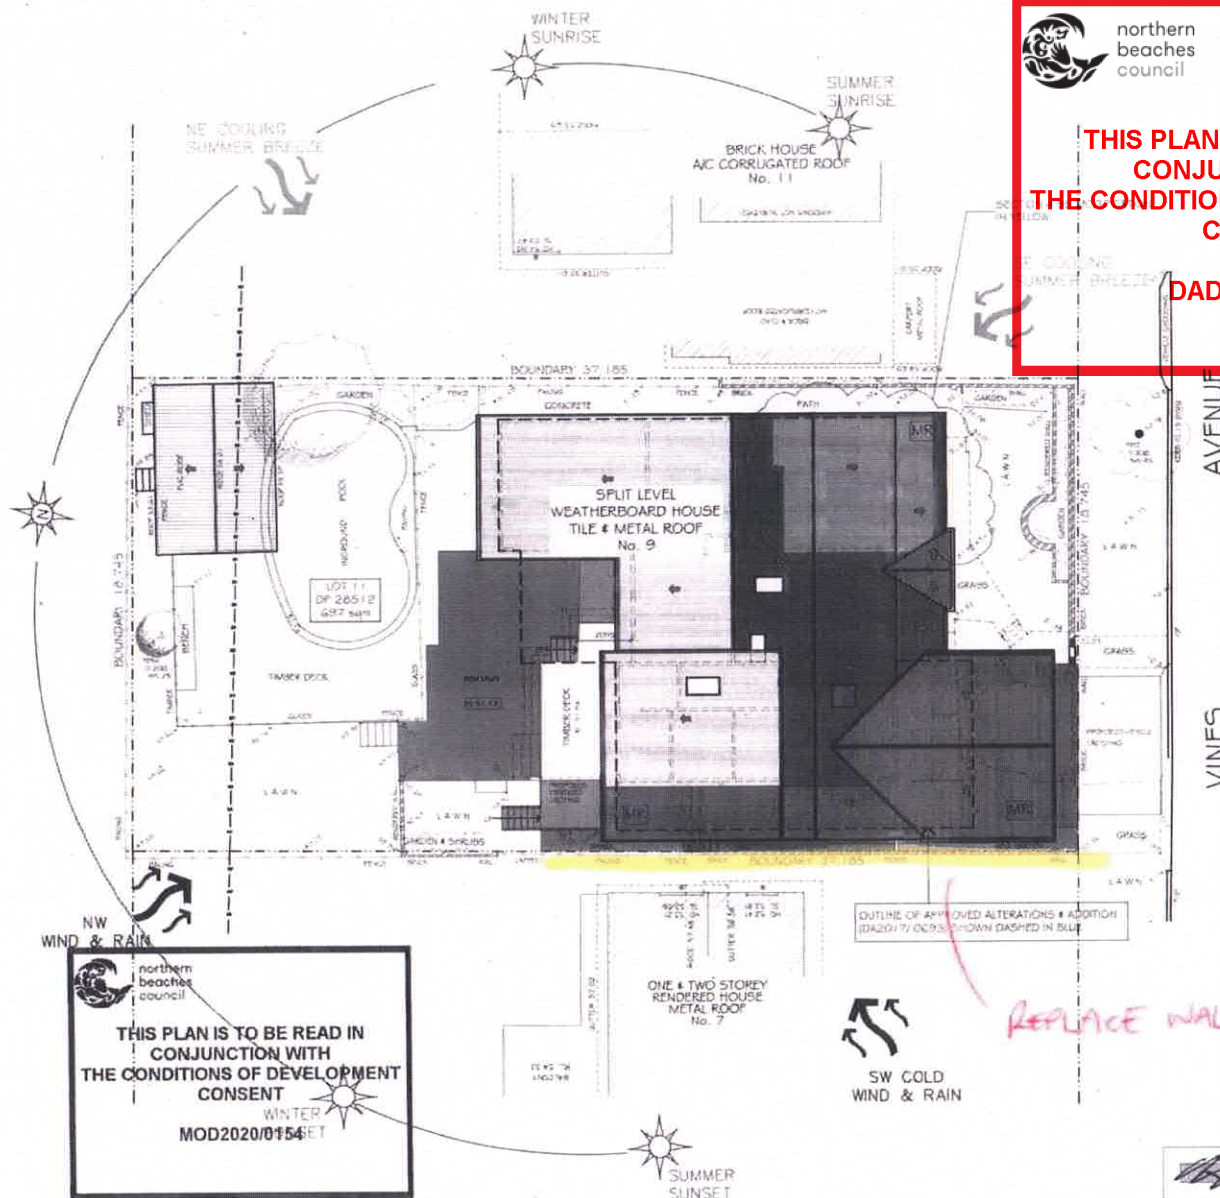

northern
beaches
council



**THIS PLAN IS TO BE READ IN
CONJUNCTION WITH
THE CONDITIONS OF DEVELOPMENT
CONSENT**

DADA2021/0214

THIS PLAN IS TO BE READ IN
CONJUNCTION WITH
THE CONDITIONS OF DEVELOPMENT
CONSENT

WINTER
MOD2020/0154

PH: 9553 4049 Mob: 0415 417 137
mirella@iqhomes.net.au



11. 10. 2023

SITE ANALYSIS PLAN

Mr. & Mrs. Hart
9 Vines Ave
Forestville

DATE	29.11.2019
DRAWN	13 TIMES
C/D	MA
SCALE	1:200 @A3

PROJECT NUMBER
2216
DRAWING NUMBER
A-11

210

• Do not scale off drawings
• All dimensions, levels & existing site conditions shall be checked & verified by the contractor prior to the commencement of works




northern
beaches
council



**THIS PLAN IS TO BE READ IN
CONJUNCTION WITH
THE CONDITIONS OF DEVELOPMENT
CONSENT**

DADA2021/0214

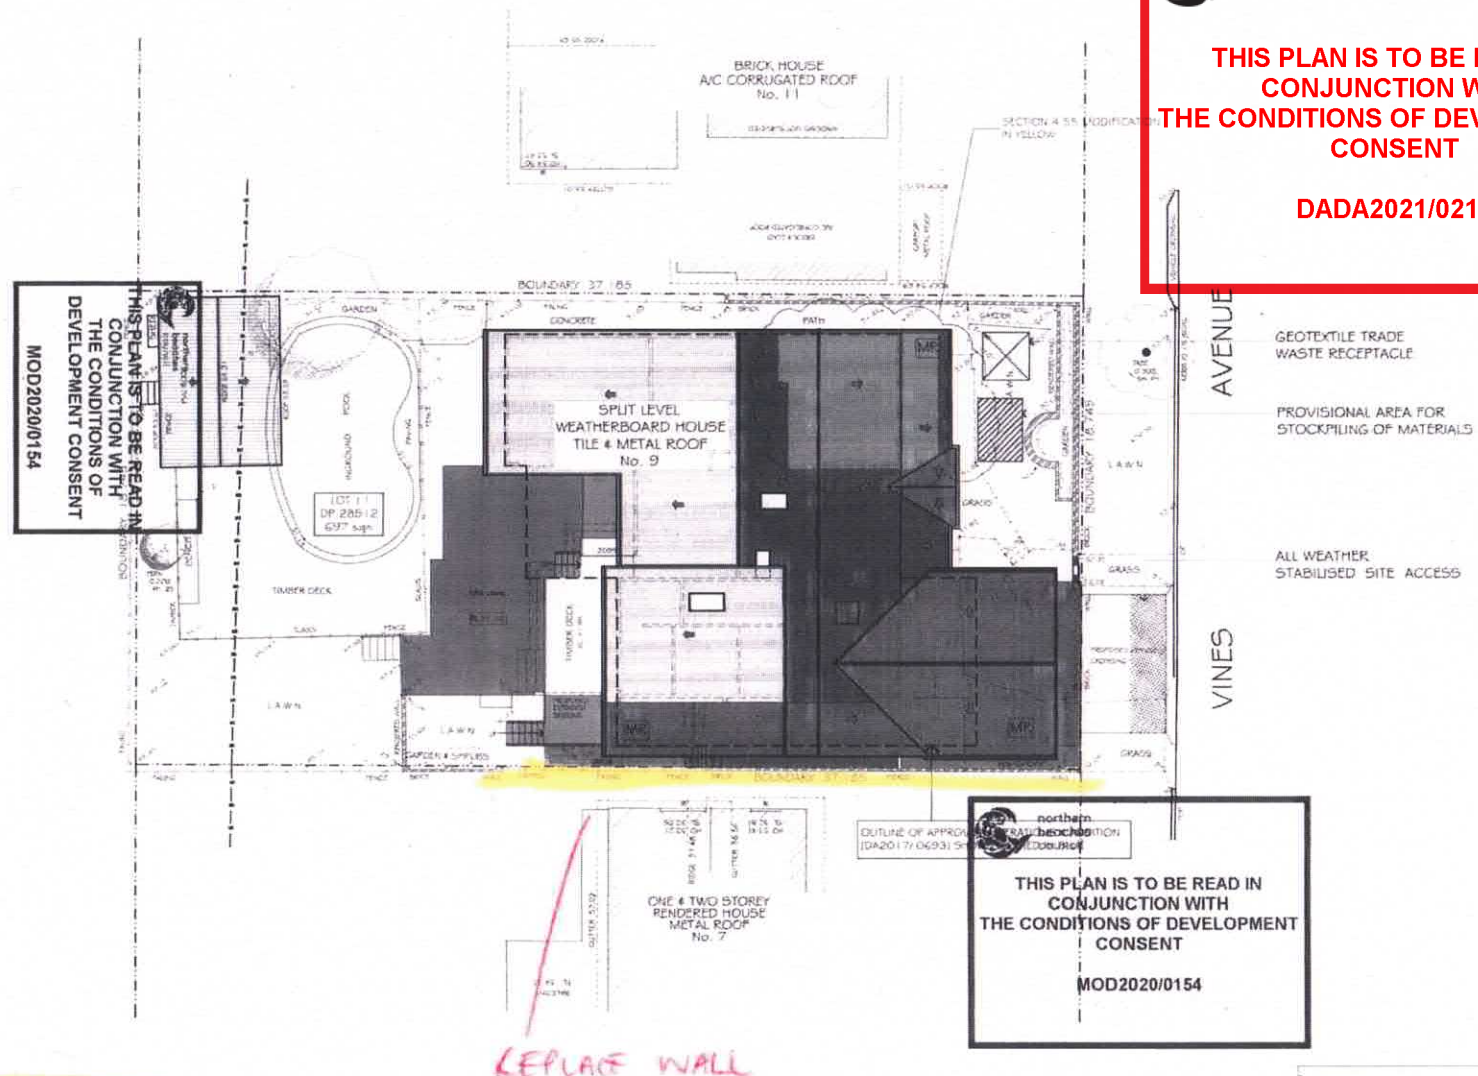

WASTE MANAGEMENT PLAN

1:200

2	Issue for Section 4.55 Modification	IQH	15.04.20
1	Issue for Client	IQH	29.11.19
	Description	By	Date

Drawn By
Architectural Design and Drafting
IQ HOMES
PH: 9553 4049 Mob: 0415 417 137
mirella@iqhomes.net.au



Drawing Title:
WASTE MANAGEMENT PLAN

Property/Owners:
Mr. & Mrs. Hart
9 Vines Ave
Forestville

Title:
WASTE MANAGEMENT PLAN

DATE: 29.11.2019
DRAWN: IQ HOMES
CDD: NA
SCALE: 1:200 @ A3

PROJECT NUMBER:
2216
DRAWING NUMBER:
A - 12

02




northern
beaches
council

**THIS PLAN IS TO BE READ IN
CONJUNCTION WITH
THE CONDITIONS OF DEVELOPMENT
CONSENT**

DADA2021/0214



PROPOSED SOUTH ELEVATION

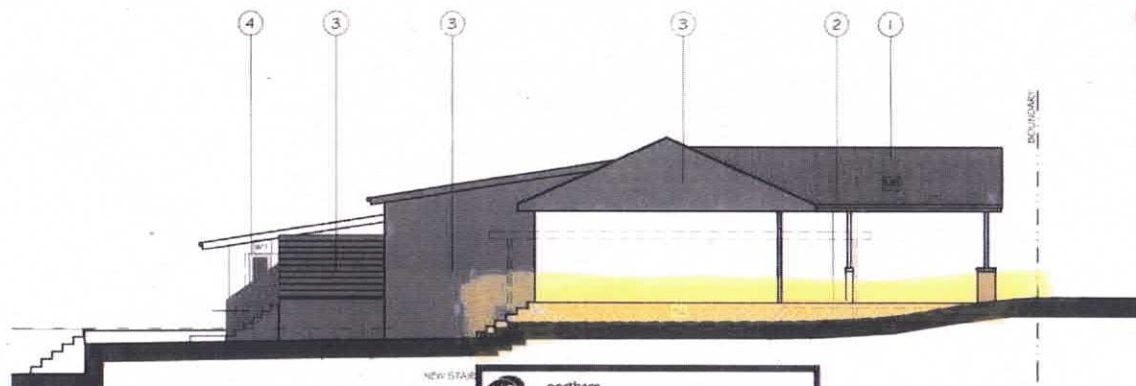

PROPOSED WEST ELEVATION



**THIS PLAN IS TO BE READ IN
CONJUNCTION WITH
THE CONDITIONS OF DEVELOPMENT
CONSENT**

MOD2020/0154

MATERIALS & FINISHES SCHEDULE

WESTERN
WALL
RENDER
COLOUR →

① ROOF
COLORBOND JASPER - MATT

② FASCIA
COLORBOND JASPER - HIGH GLOSS

③ WALLS
COLORBOND PEPPERBARK
TO MATCH EXISTING

④ WINDOWS, DOOR FRAMES, BALUSTRADE, PYLONS ..
WHITE GLOSS

2	Issue for Section 4.55 Modification	IQH1	15.04.20
1	Issue for Client	IQH	29.11.19
	Description	By	Date

Drawn By
Architectural Design and Drafting
IQ HOMES
PH: 9553 4049 Mob: 0415 417 137
mirella@iqhomes.net.au



Drawing Title
**MATERIALS AND FINISHES
SCHEDULE**

Property/Owners:
Mr. & Mrs. Hart
9 Vines Ave
Forestville

Title
SECTION 4.55 MODIFICATION
DATE: 29.11.2019 PROJECT NUMBER
DRAWN: IQ HOMES 2249
CHK: MA
SCALE: 1:100 @A3 DRAWING NUMBER
A - 13 02