


SE01  
LPL\_1101

SECTION 01 - FRONT GARDEN

Scale: 1:50@A1

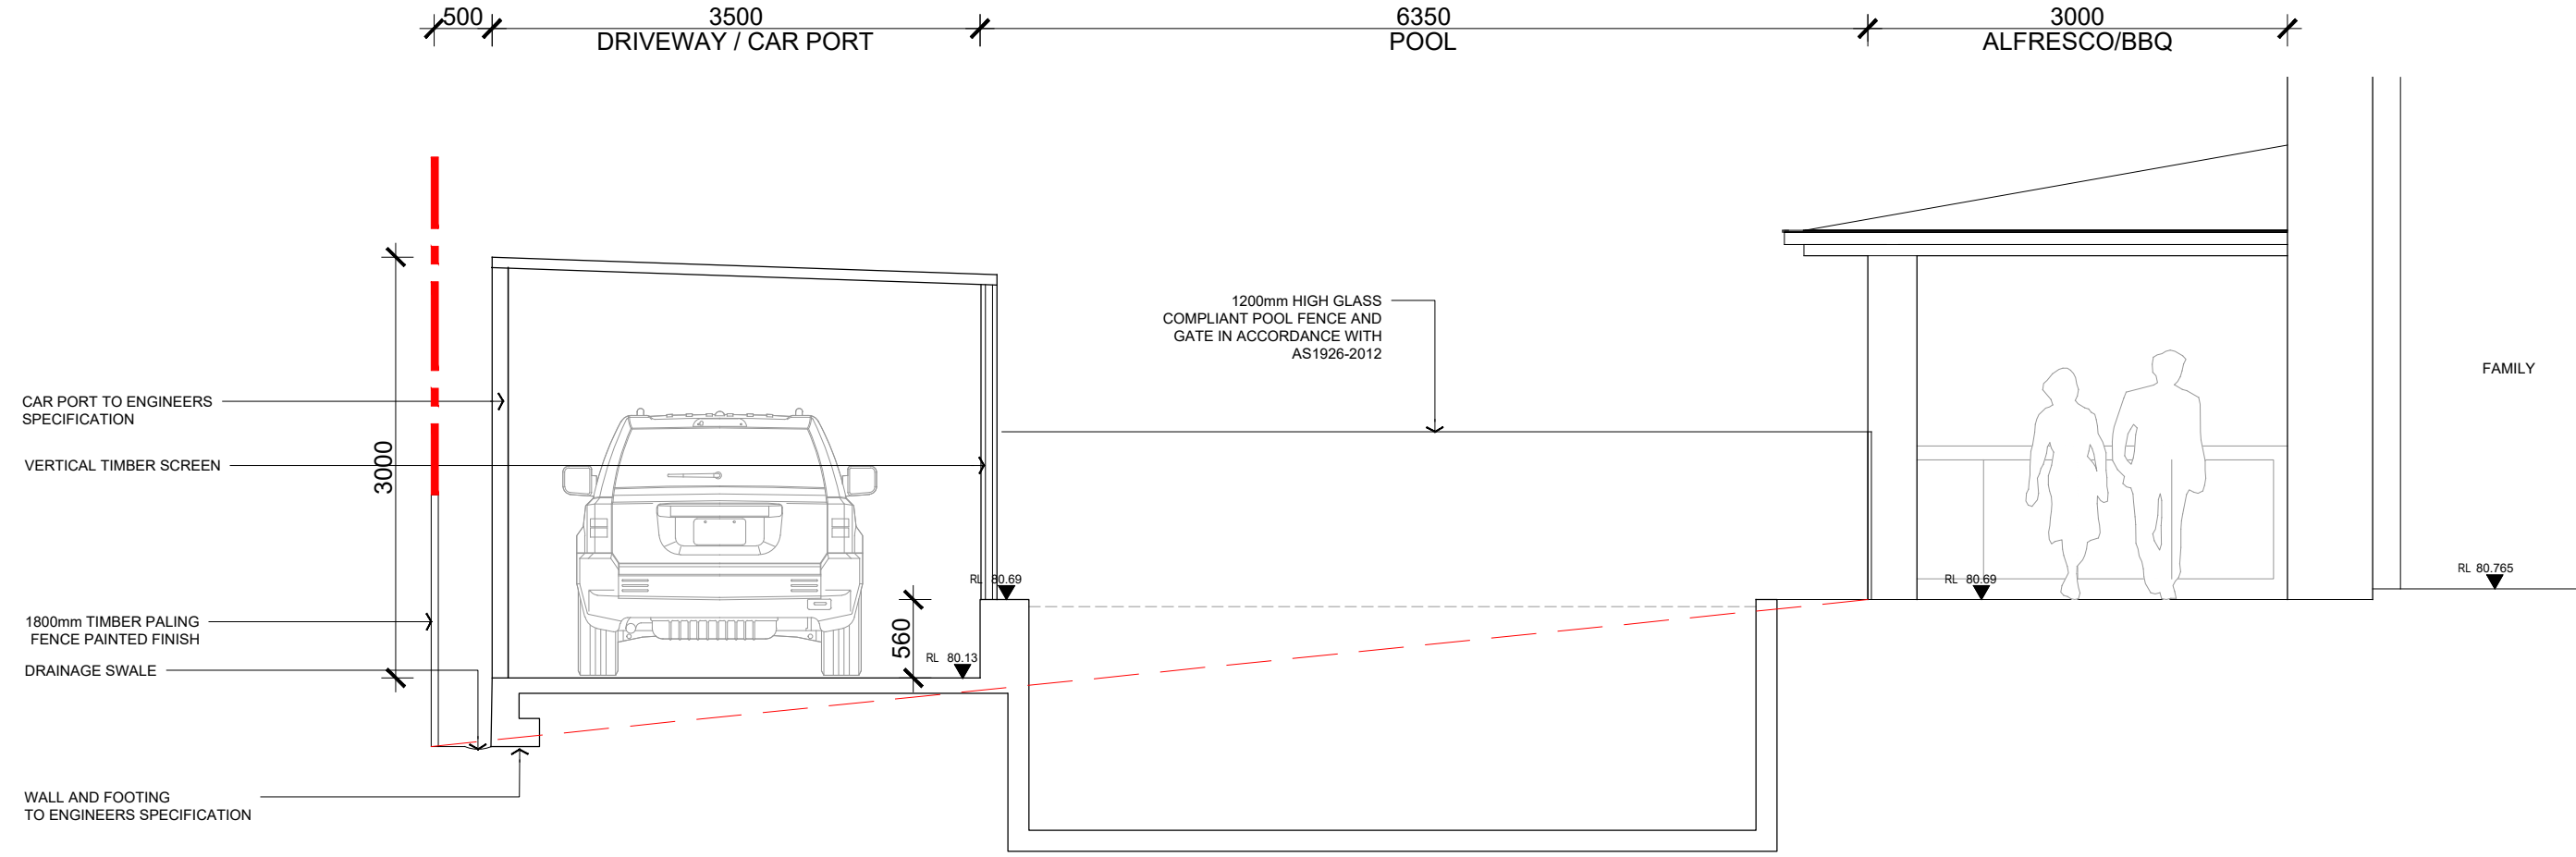

SE02  
LPL\_1101

SECTION 02 - POOL

Scale: 1:50@A1




SE03  
LPL\_1102

SECTION 03 - REAR GARDEN

Scale: 1:50@A1

THIS PLAN IS TO BE READ IN  
CONJUNCTION WITH  
THE CONDITIONS OF DEVELOPMENT  
CONSENT


DA2019/0800

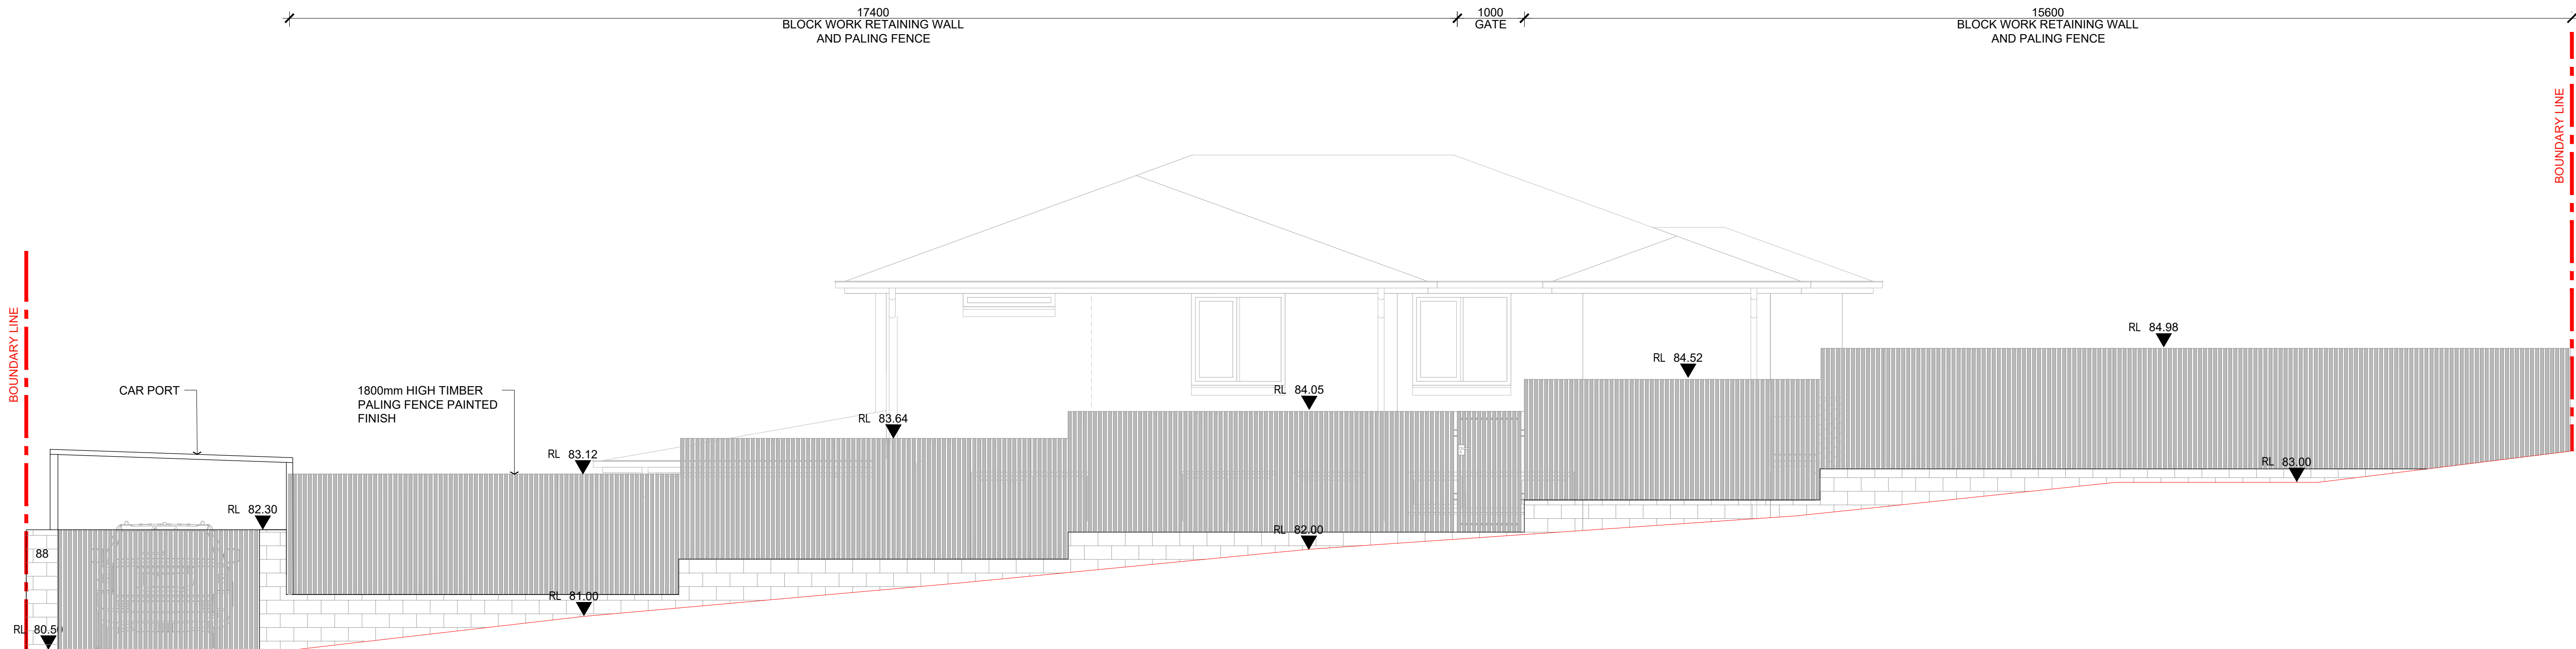

E01  
LPL\_1101

ELEVATION 01 - WEST ELEVATION

Scale: 1:50@A1

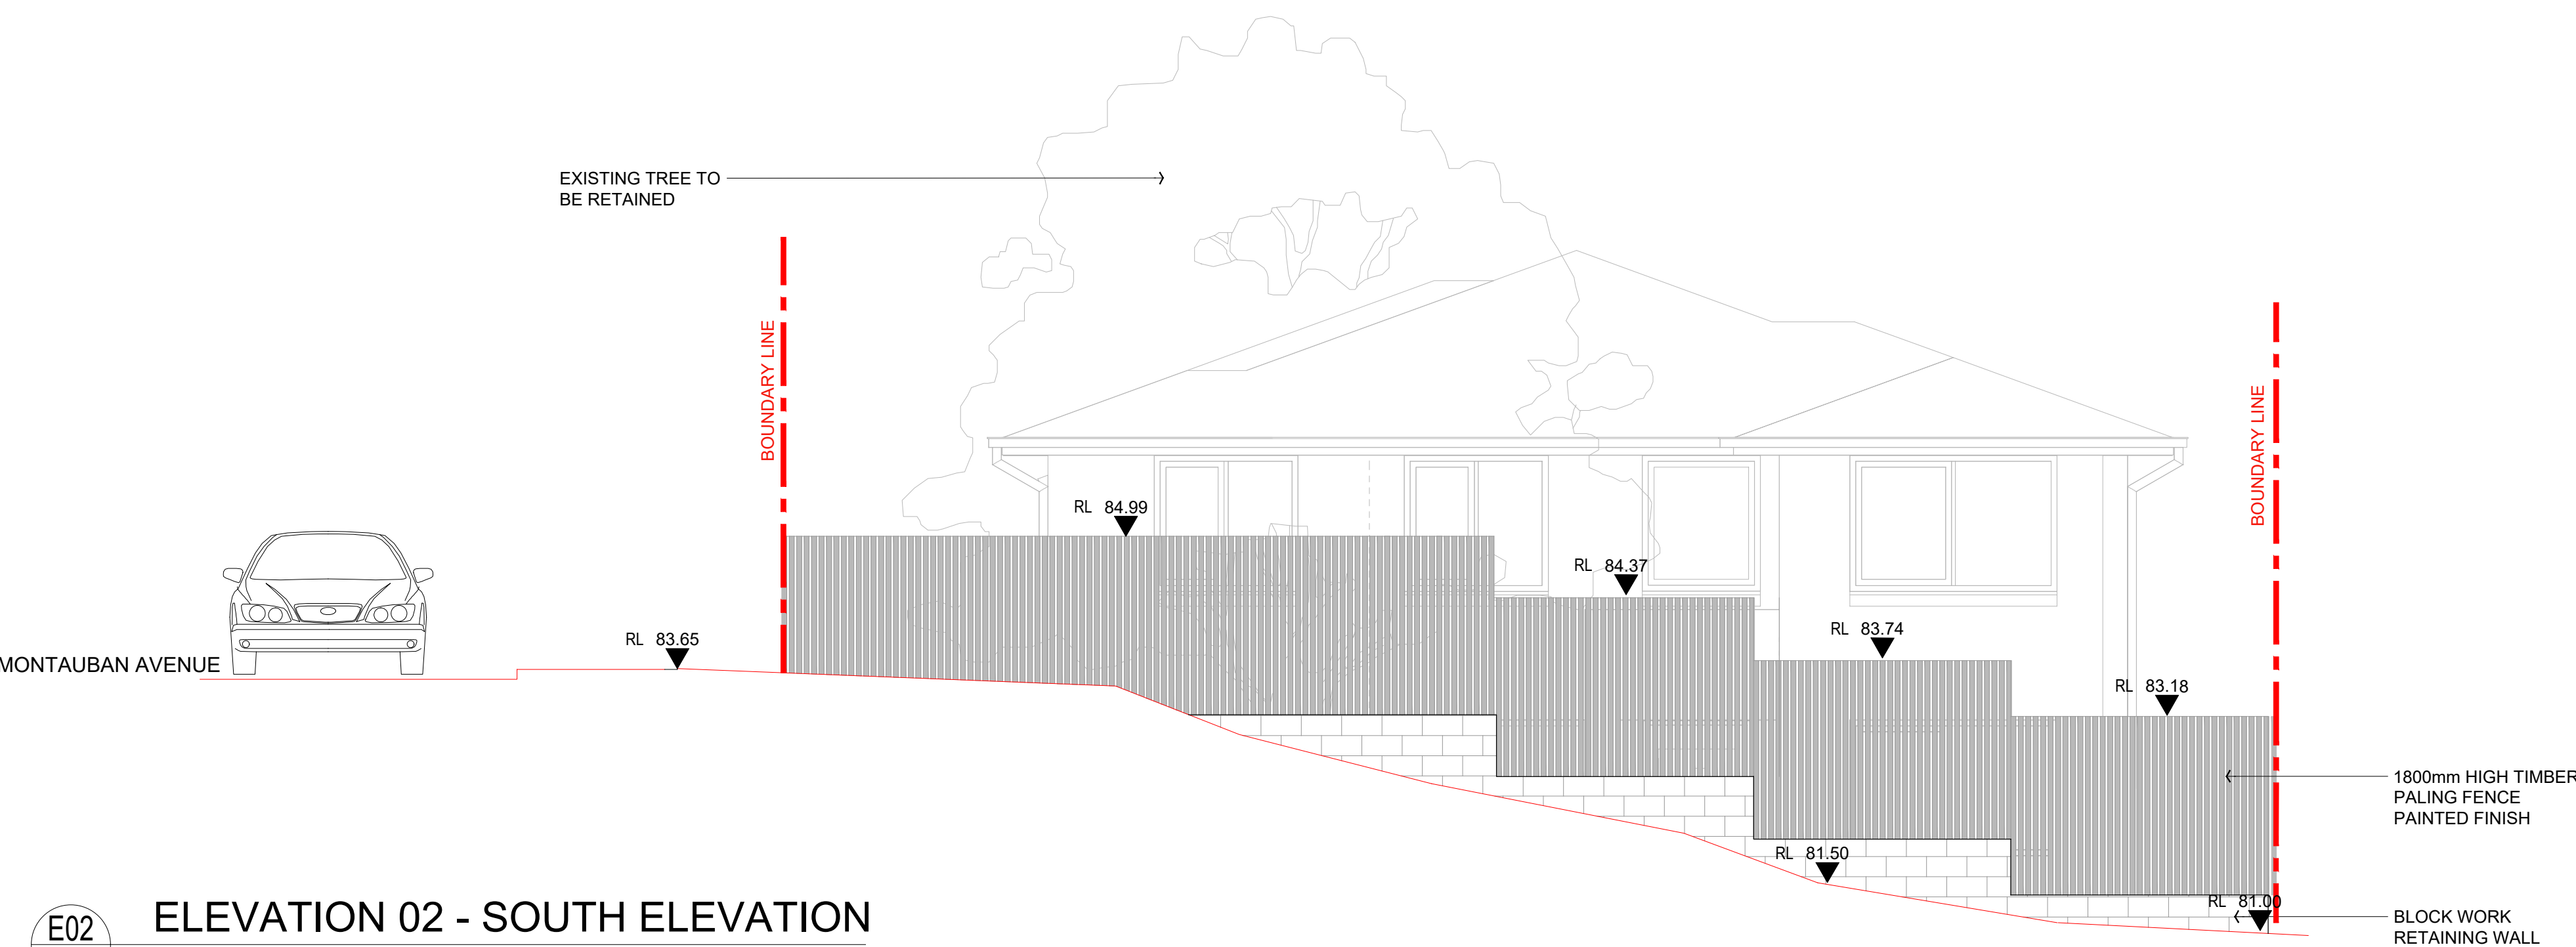

E02  
LPL\_1102


ELEVATION 02 - SOUTH ELEVATION

Scale: 1:50@A1

 northern beaches council

**THIS PLAN IS TO BE READ IN CONJUNCTION WITH THE CONDITIONS OF DEVELOPMENT CONSENT**

**DA2019/0800**

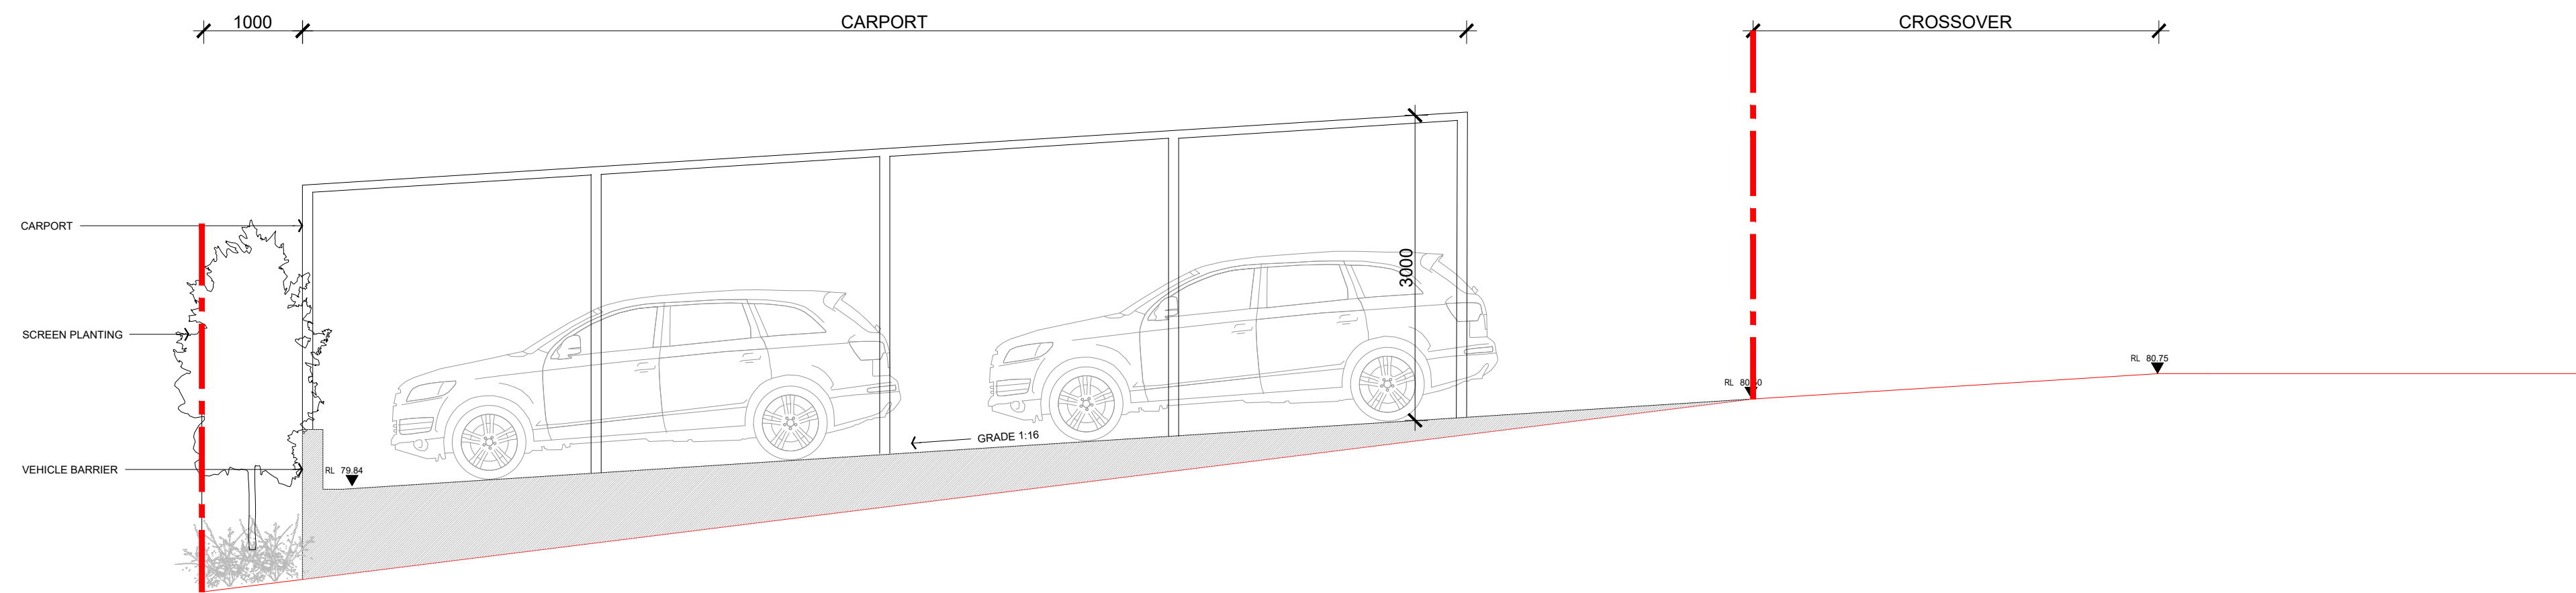

SE03 SECTION 01 - CARPORT  
LPL\_1101 Scale: 1:50@A1

 northern beaches council

**THIS PLAN IS TO BE READ IN CONJUNCTION WITH THE CONDITIONS OF DEVELOPMENT CONSENT**

**DA2019/0800**