



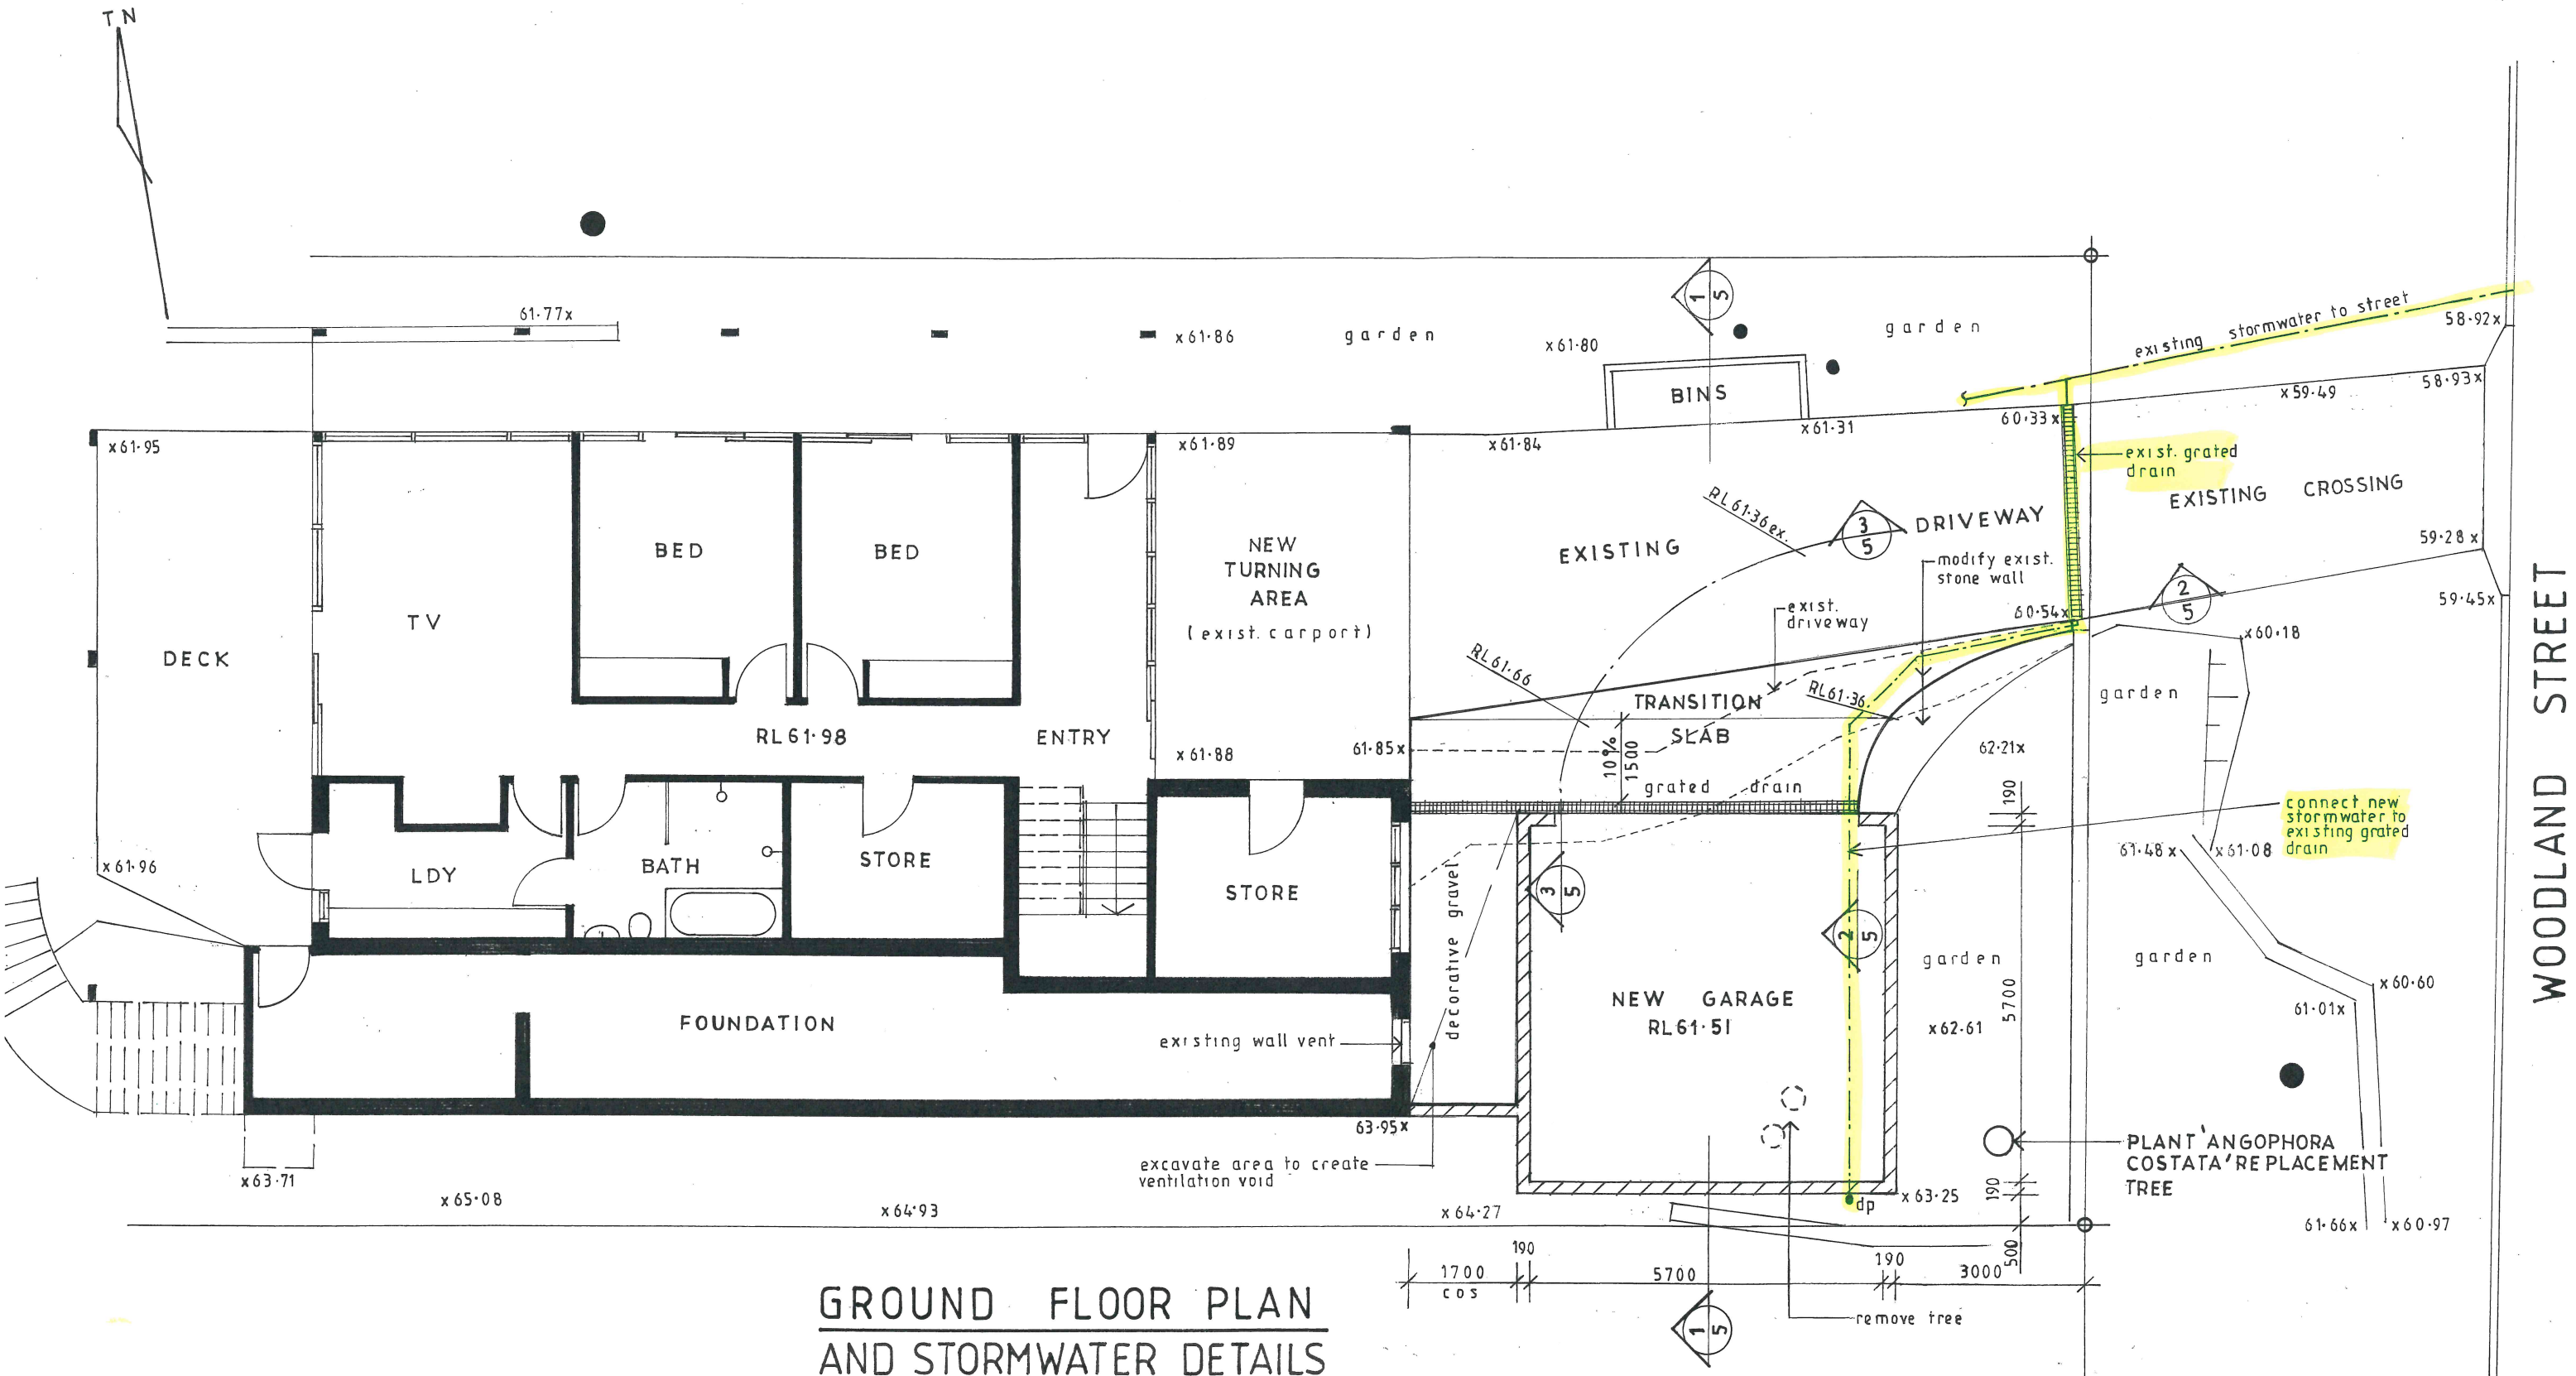

**GROUND FLOOR PLAN
AND STORMWATER DETAILS**

These plans are for formal planning assessment (DA or CDC) only not for construction

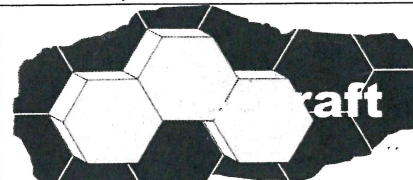

6a larool road
terrey hills
nsw 2084

lic 139095c
abn 44 002 281 263
www.beecraft.com.au

ALTERATIONS AND ADDITIONS 101 WOODLAND STREET BALGOWLAH HEIGHTS LOT15 DP5840		
CLIENT BRENT AND BIRGITT SAUNDERS		
GROUND FLOOR PLAN		
DATE APRIL 2020	DRAWN J.WRIGHT	DRG. NO. 04-20-WOO
SCALE 1:100	ISSUE: DA	SHEET NO. 1