


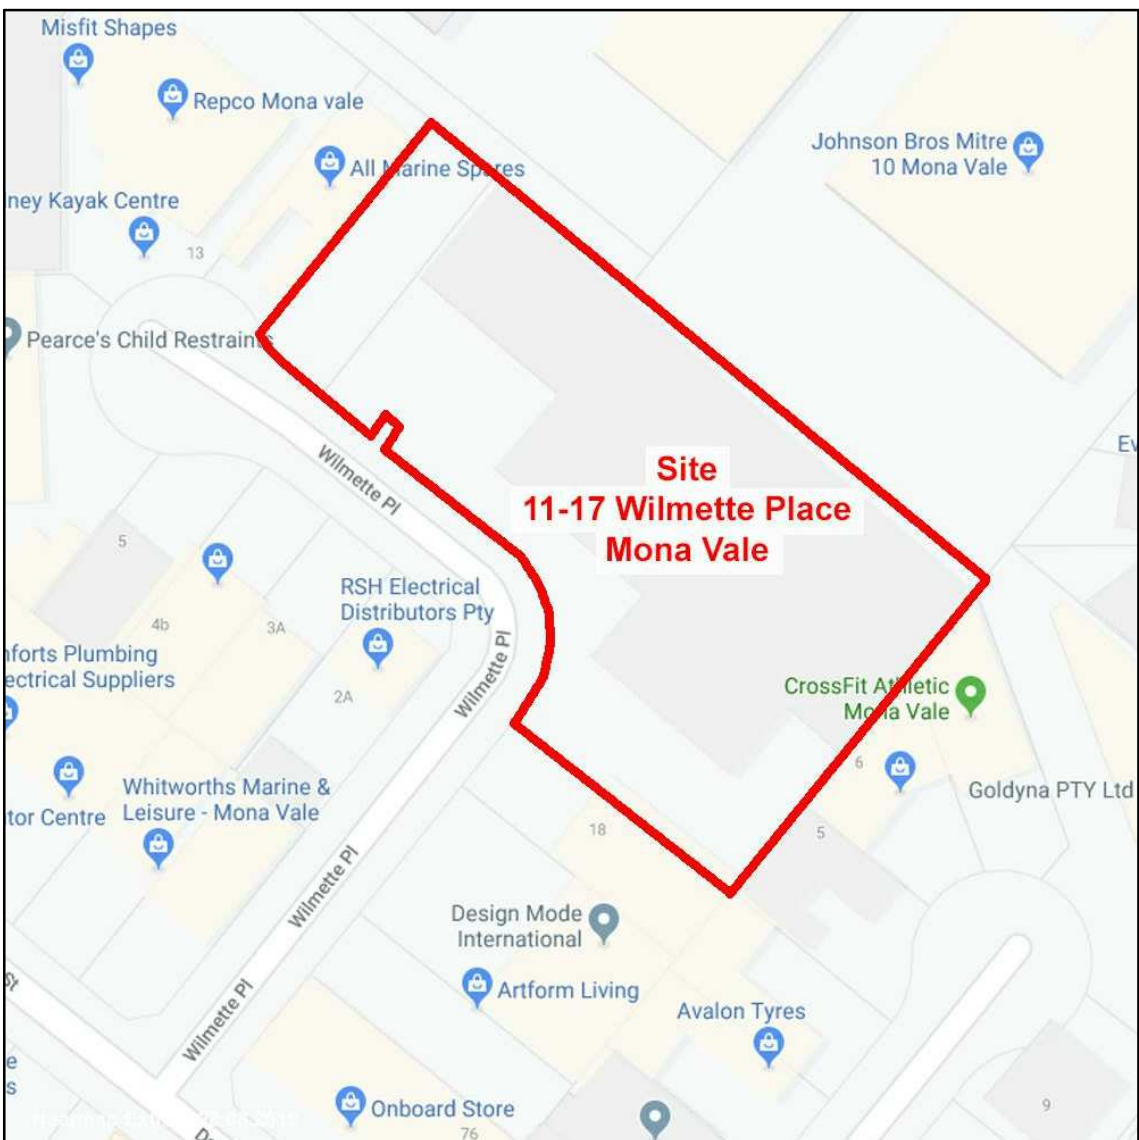


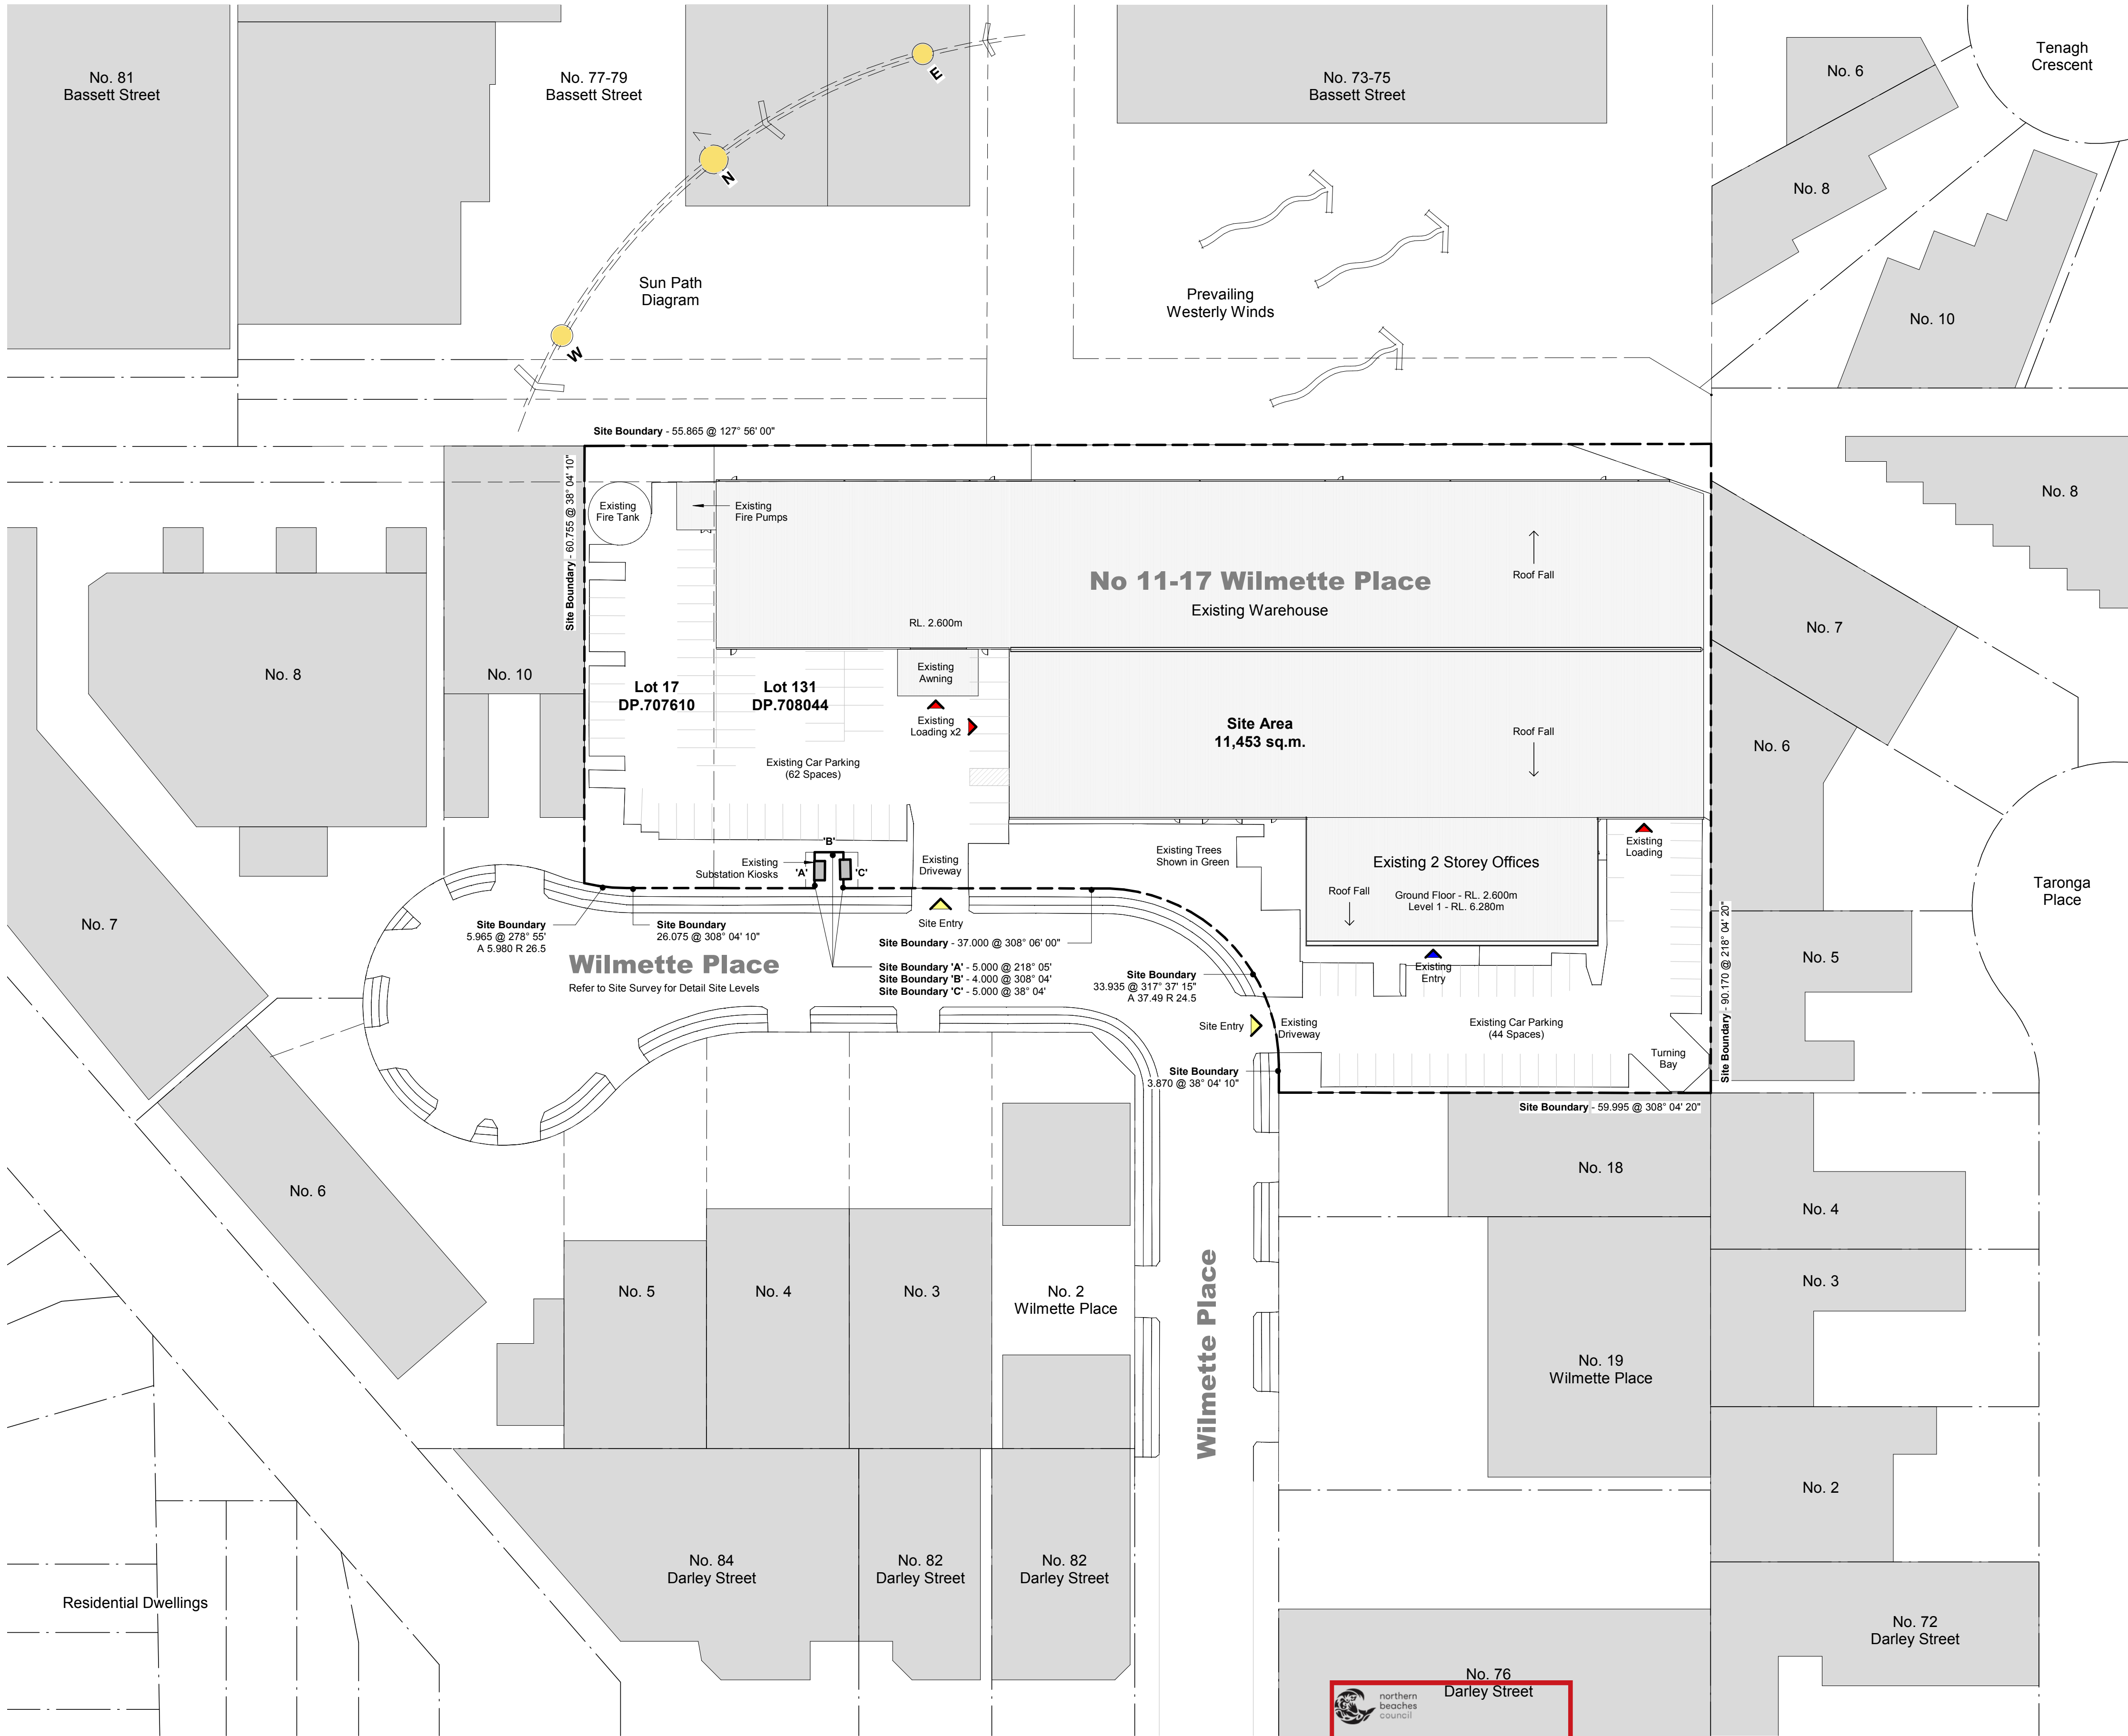

Site Location Map

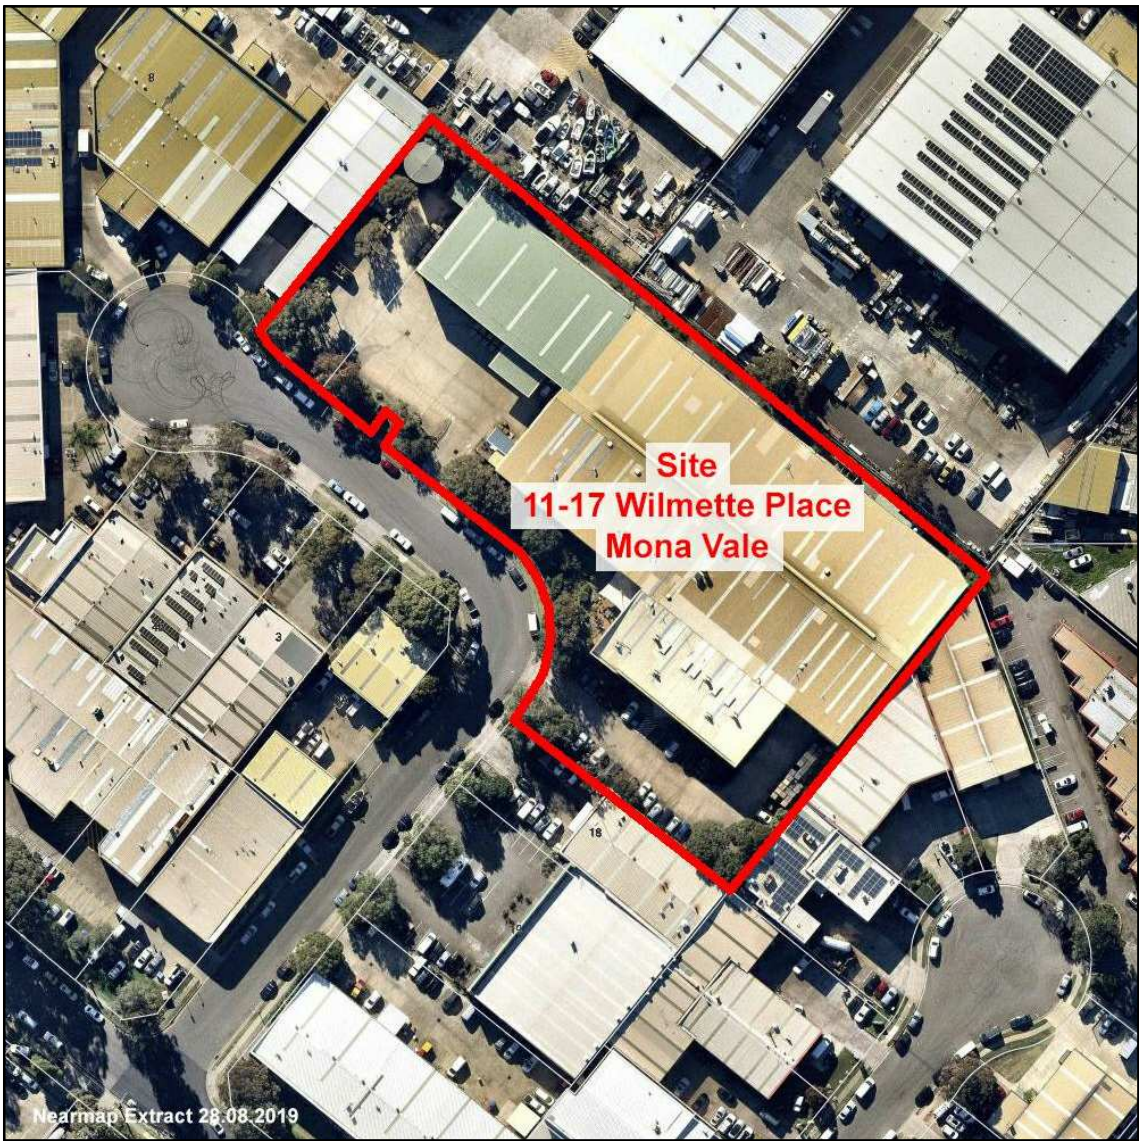


Aerial Photo 1

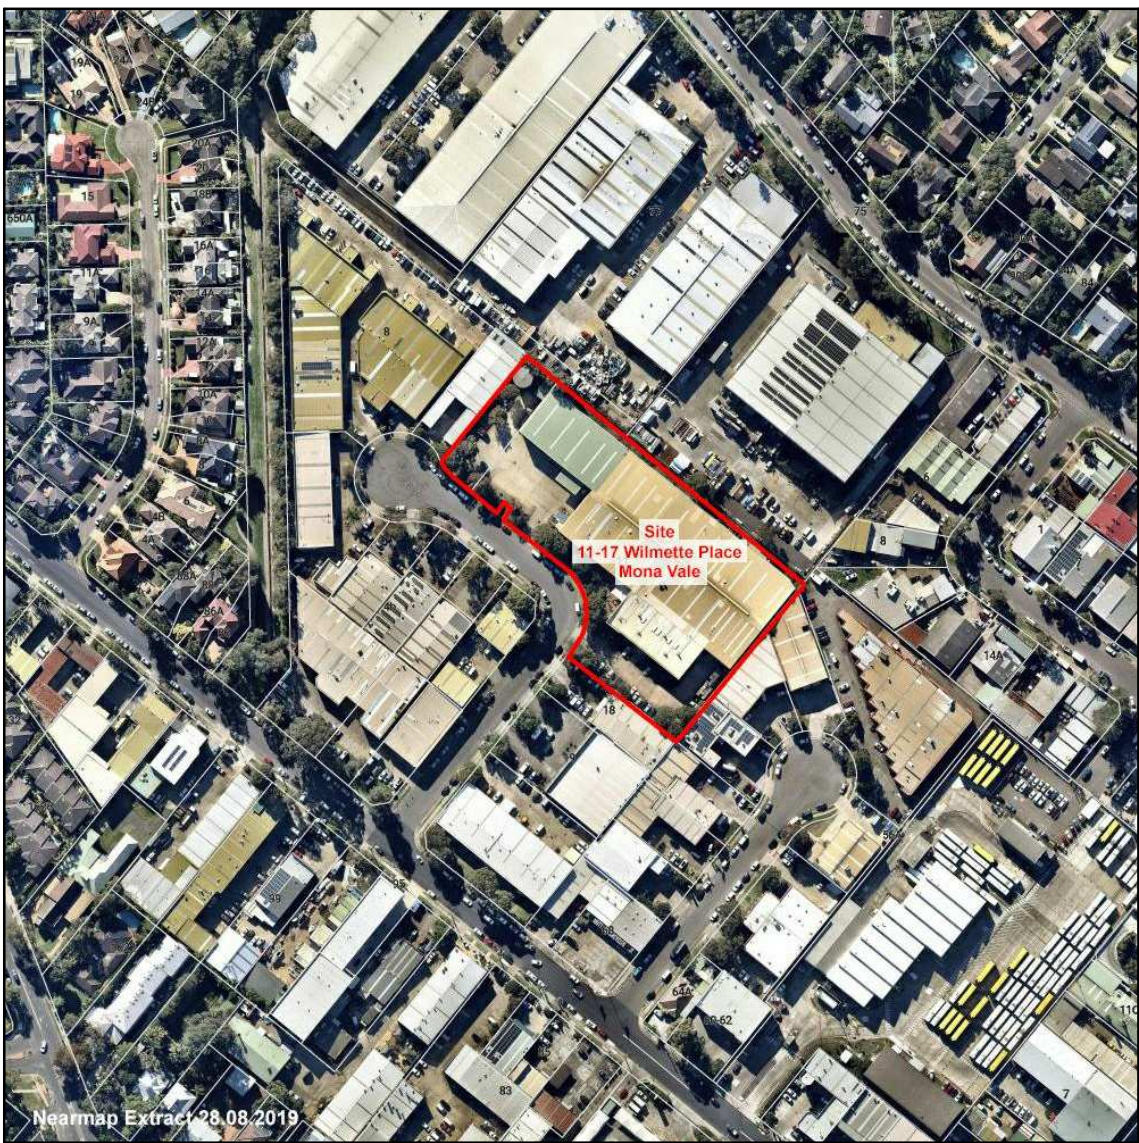

Aerial Photo 2

Development Application

Rev	Description	Date
A	Preliminary DA Issue for Review	23.09.19
B	Revisions as per Client Mark Up	27.09.19
C	Revisions as per Client Mark Up	01.10.19
D	DA Issue Following Recent Change	22.11.19
E	Preliminary DA Issue	04.12.19
F	DA Issue	16.12.19
G	Development Application (DA) Issue	10.01.20

 

THIS PLAN IS TO BE READ IN
CONJUNCTION WITH
THE CONDITIONS OF DEVELOPMENT
CONSENT
DA2020/0029

Alterations to Existing Warehouse at 11-17 Wilmette Place, Mona Vale (Lot 17, DP.707610 & Lot 131, DP.708044)

TITLE

Existing Site Analysis & Site Plan

J:\MPH00119 Wilmette Place\4 NUA Documentation\5 CAD\3 DA\1 Model\MPH00119 - DA Drawings - r20 - 20010.rvt

JOB No. MPH00119

DATE Jan 2020

SCALE A1 @ 1 : 500


DWG No.

DA.002 G



Development Application

Rev	Description	Date
B	Revisions as per Client Mark Up	27.09.19
C	Revisions as per Client Mark Up	01.10.19
D	DA Issue Following Recent Change	22.11.19
E	Updates to DA Drawings	26.11.19
F	Amendments to Unit 1	03.12.19
G	Preliminary DA Issue	04.12.19
H	DA Issue	16.12.19
	Development Application (DA) Issue	01.01.20

 

Alterations to Existing Warehouse at 11-17 Wilmette Place, Mona Vale (Lot 17, DP.707610 & Lot 131, DP.708044)

J:\MPH00119 Wilmette Place\4 NJA Documentation\5 CADD\3 DA\01 Model\MPH00119 - DA Drawings - r20 - 200110.rvt


TITLE

Existing & Demo Ground Floor Plan

JOB No.	MPH00119
DATE	Jan 2020
SCALE	A1 @ 1 : 250
DWG No.	

DA.003 I

DA.004 G

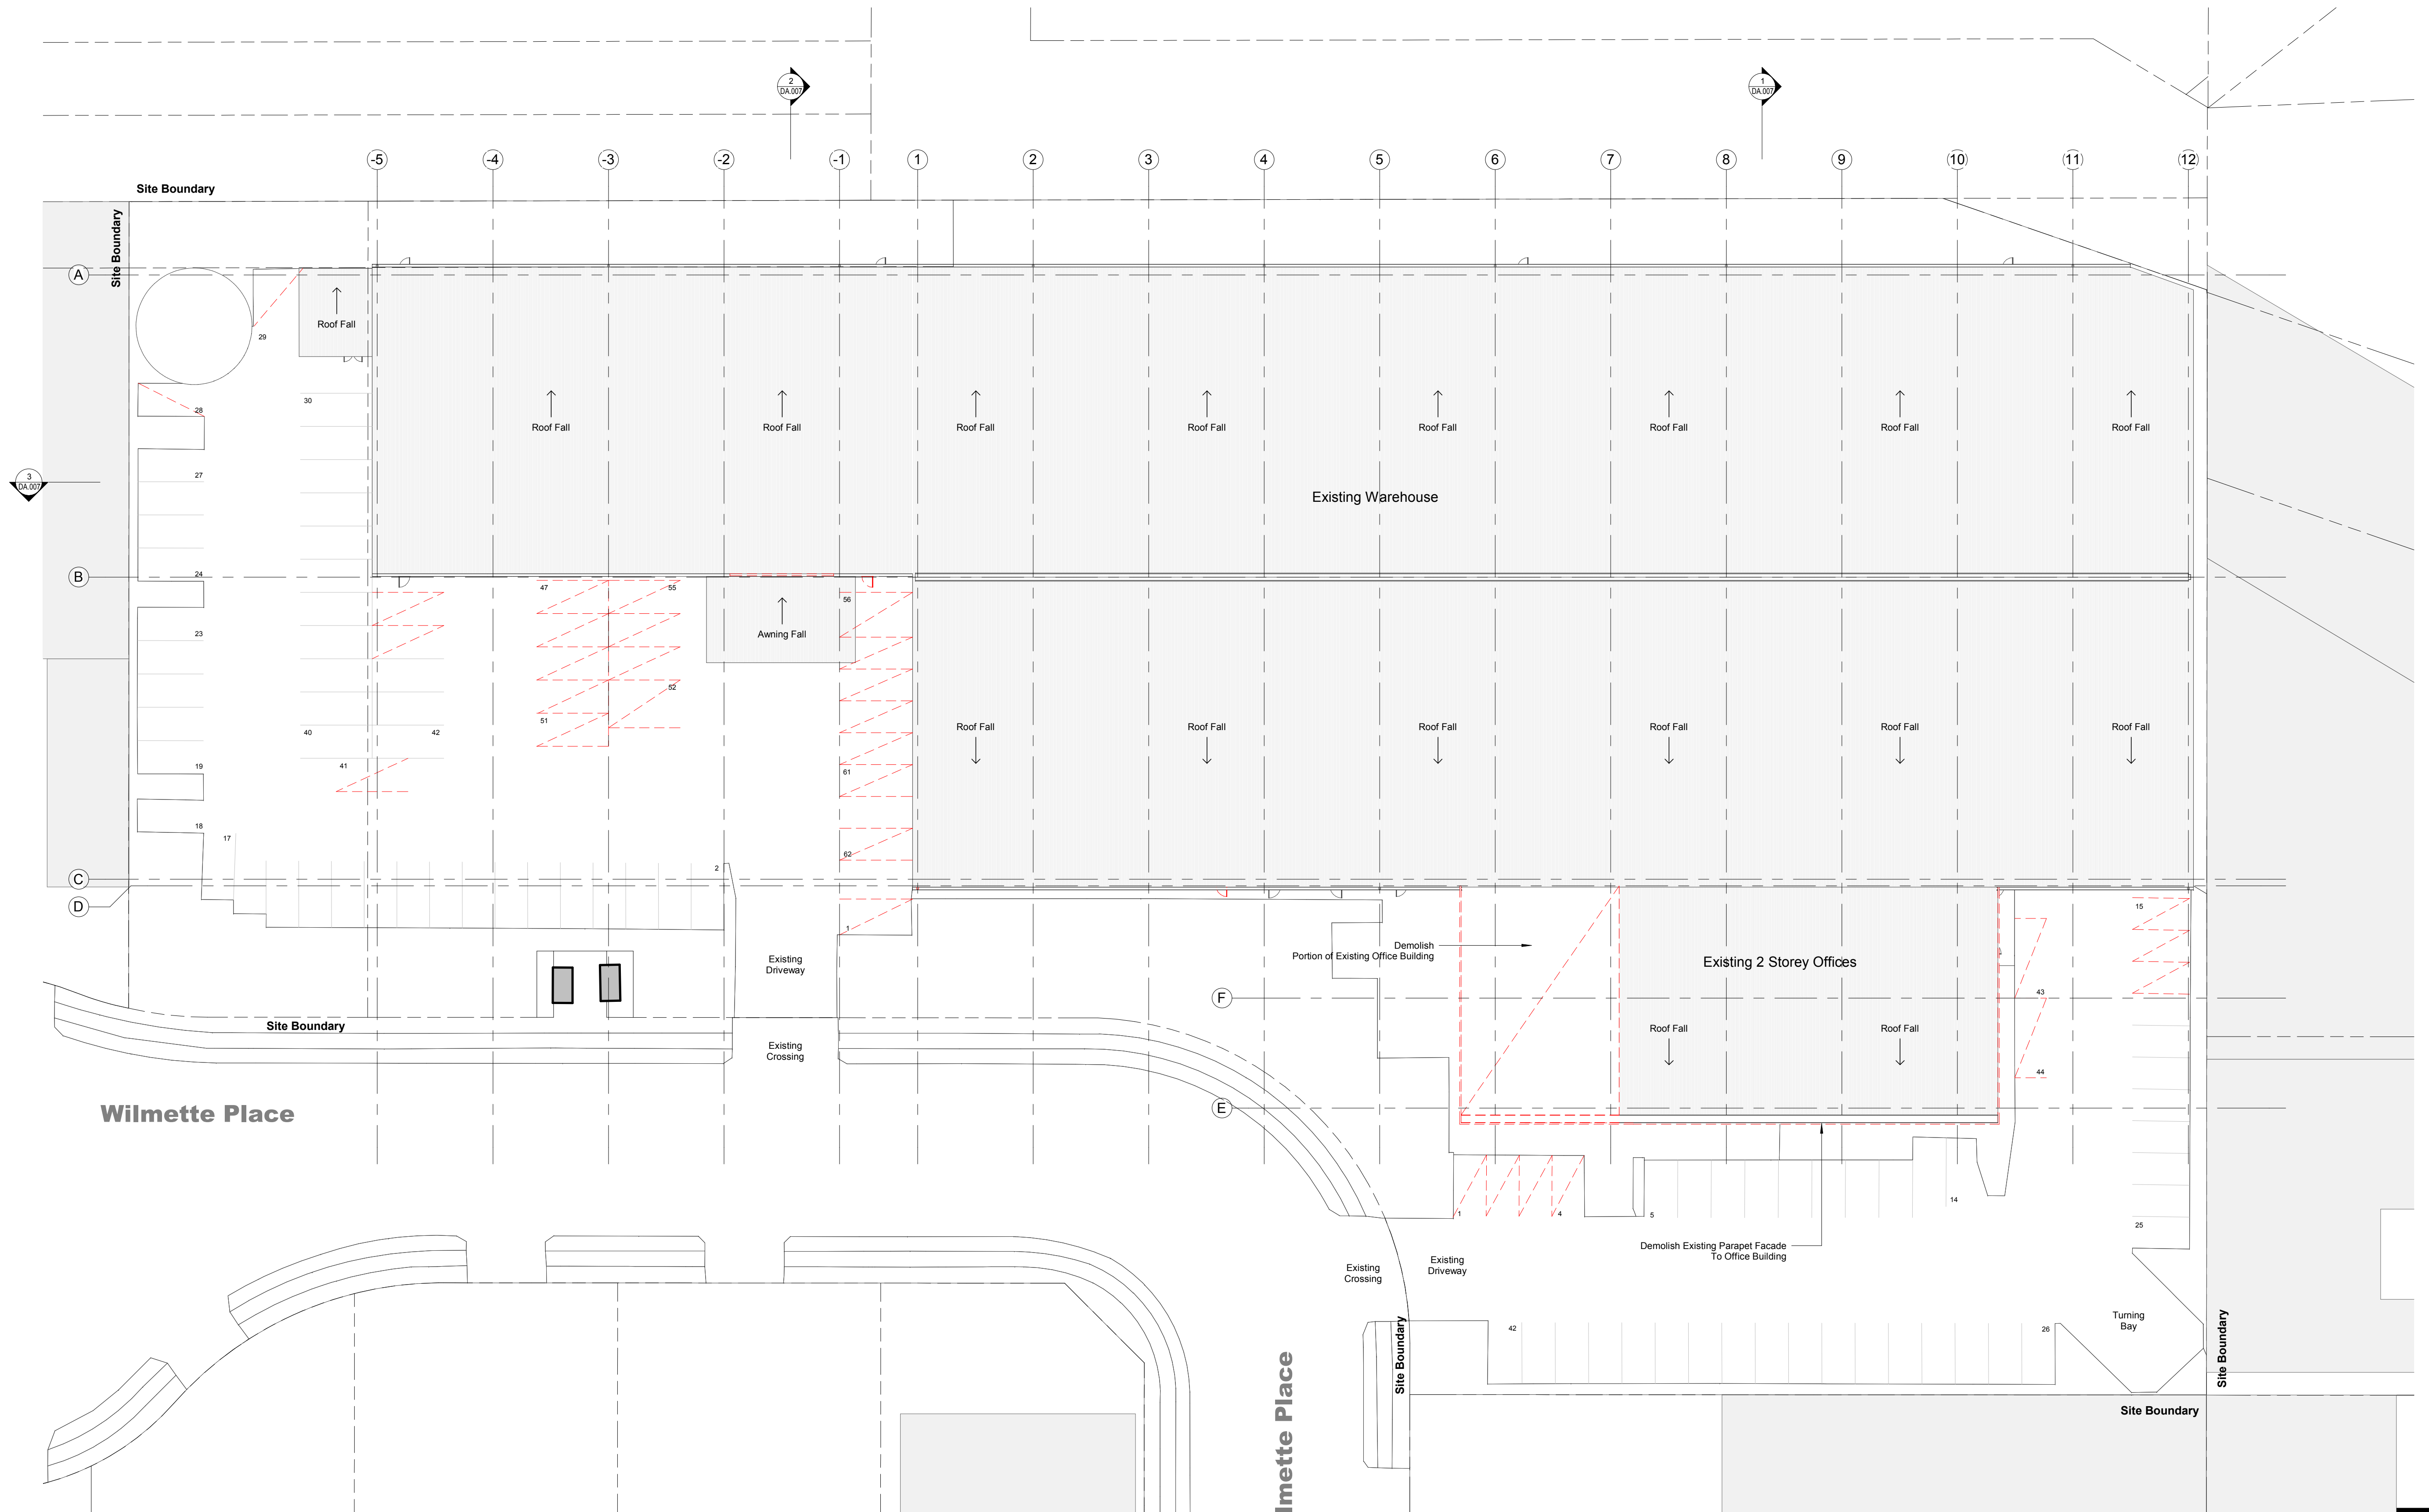

northern beaches council


THIS PLAN IS TO BE READ IN CONJUNCTION WITH THE CONDITIONS OF DEVELOPMENT CONSENT

DA2020/0029

Demolition Legend:	
	Existing Wall Structure
	Approved Under CDC (Works Currently Underway)
	Existing To Be Demolished

Development Application

Rev	Description	Date
A	Preliminary DA Issue for Review	23.09.19
B	Revisions as per Client Mark Up	27.09.19
C	DA Issue Following Recent Change	22.11.19
D	Updates to DA Drawings	26.11.19
E	Preliminary DA Issue	04.12.19
F	DA Issue	16.12.19
G	Development Application (DA) Issue	10.01.20

 

Alterations to Existing Warehouse at 11-17 Wilmette Place, Mona Vale (Lot 17, DP.707610 & Lot 131, DP.708044)





J:\MPH00119 Wilmette Place\4 NIA Documentation\5 CAD\03 DA\01 Model\MPH00119 - DA Drawings - r20 - 200110.rvt

TITLE

Existing & Demo Roof Plan

JOB No.	MPH00119
DATE	Jan 2020
SCALE	A1 @ 1:250
DWG No.	

DA.005 G

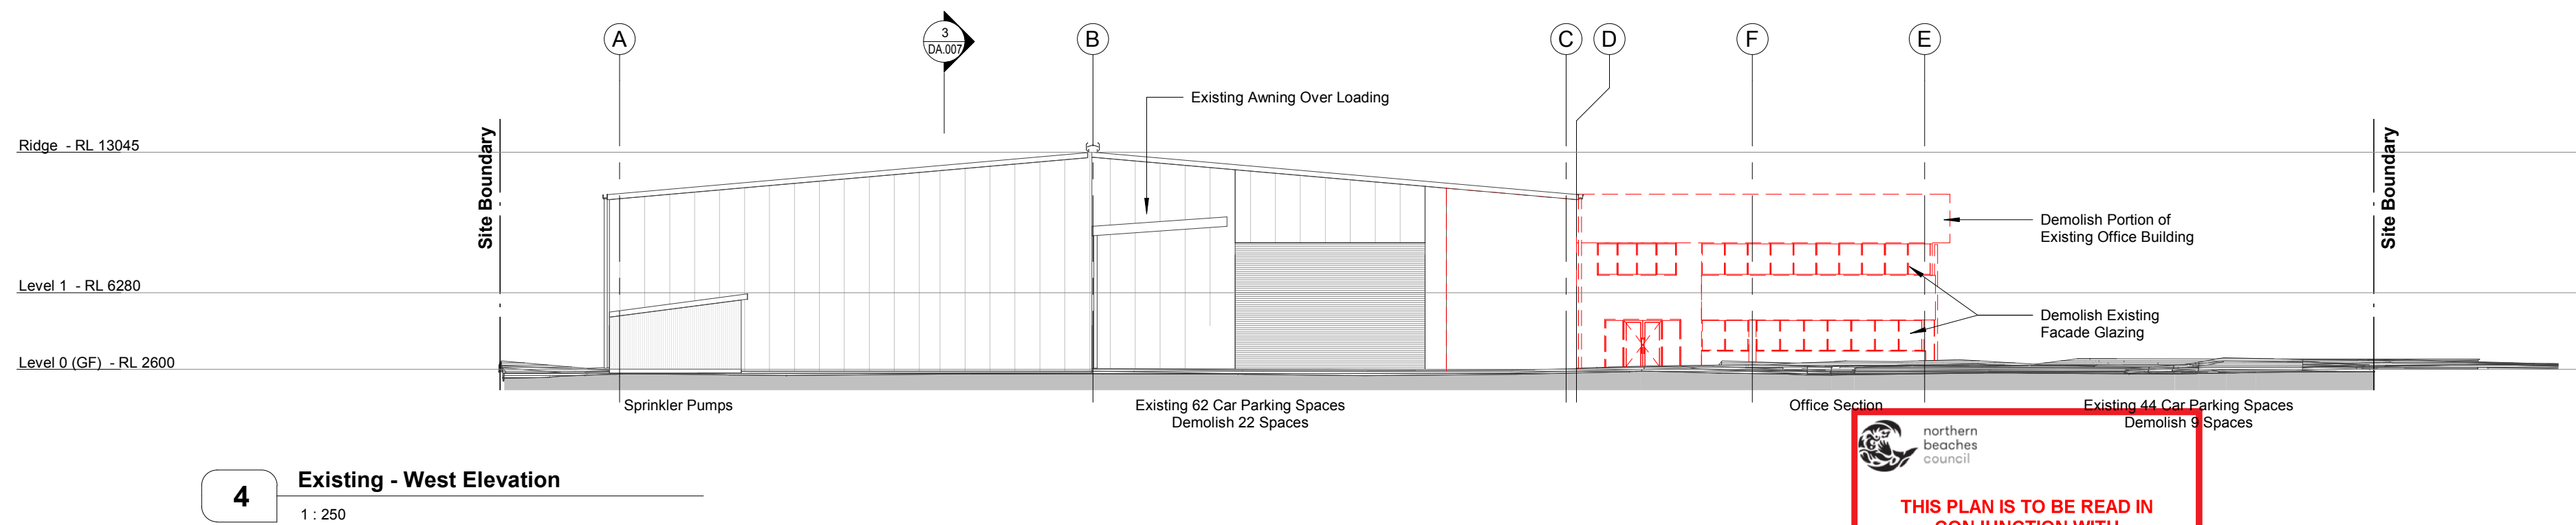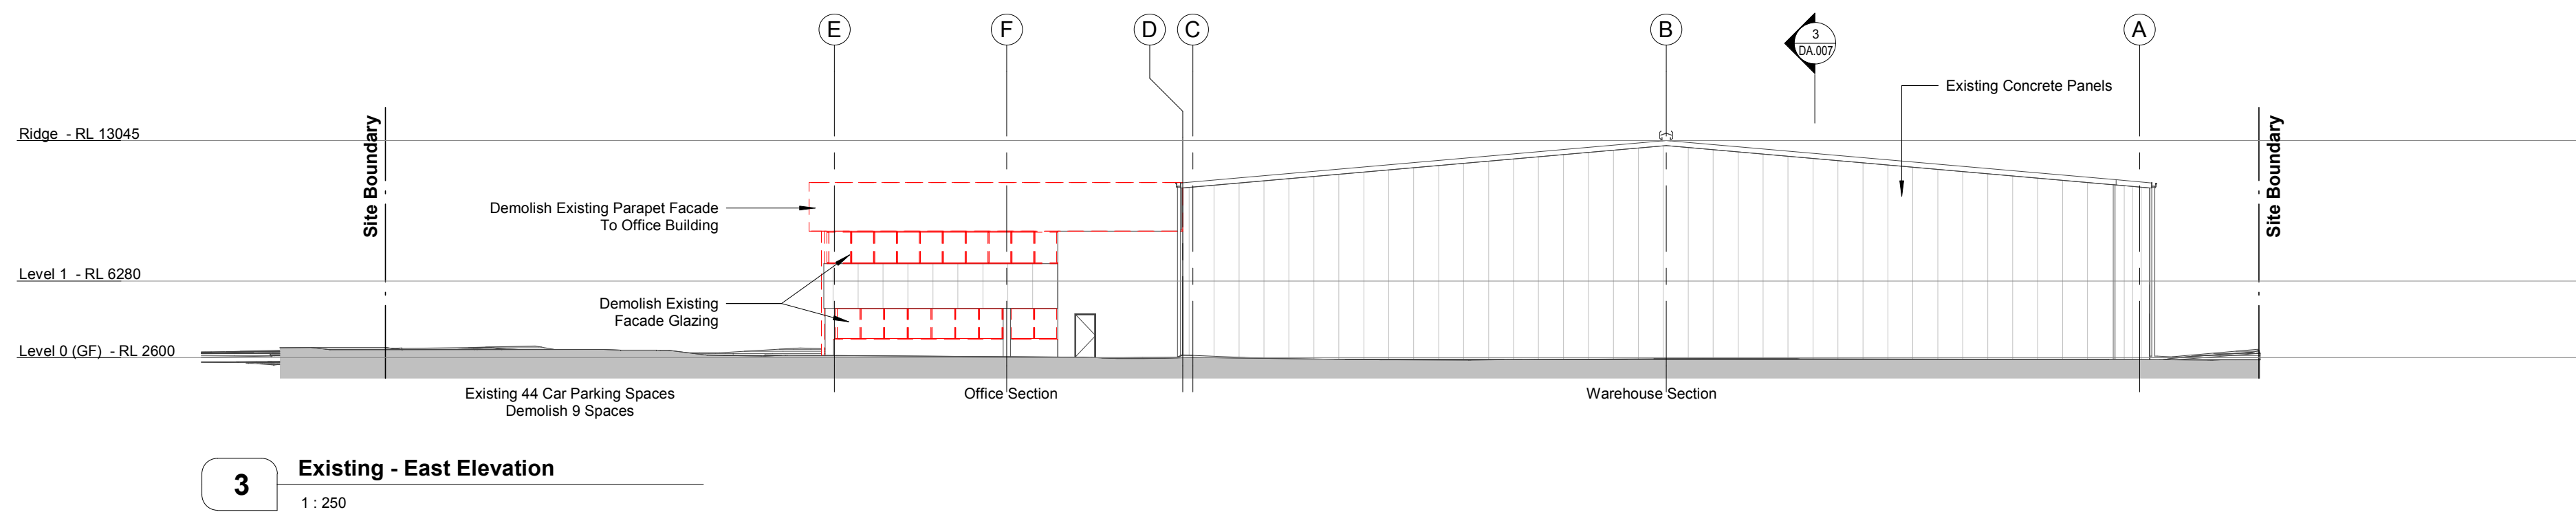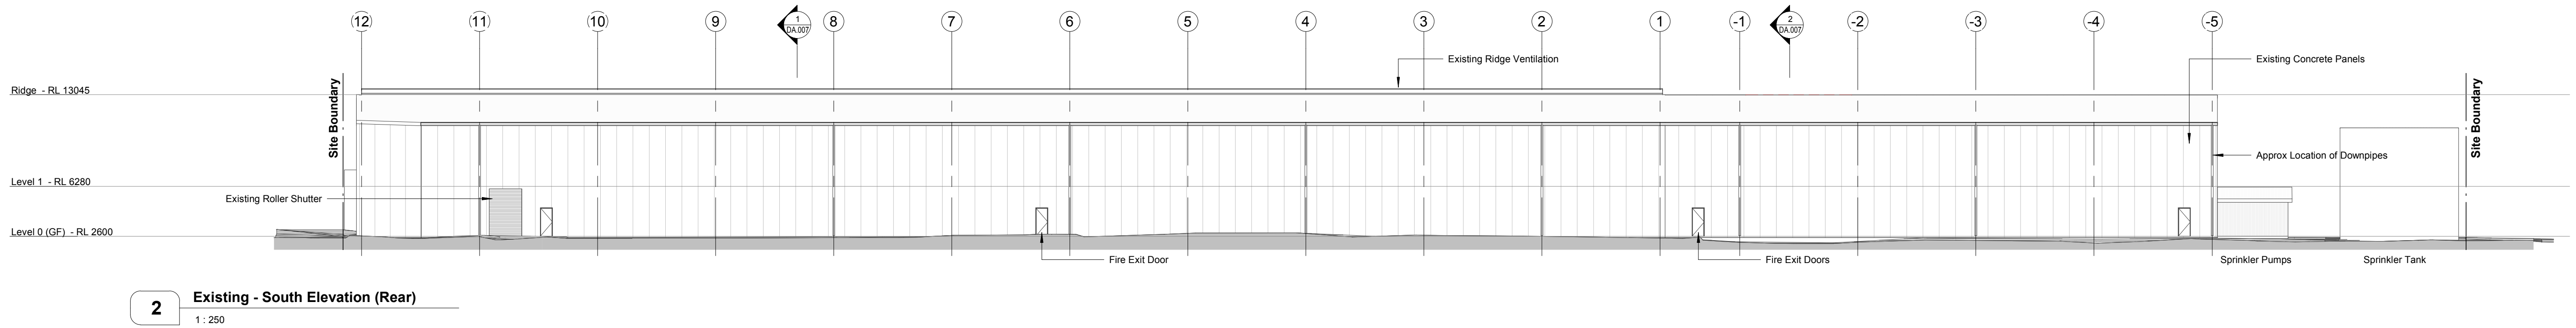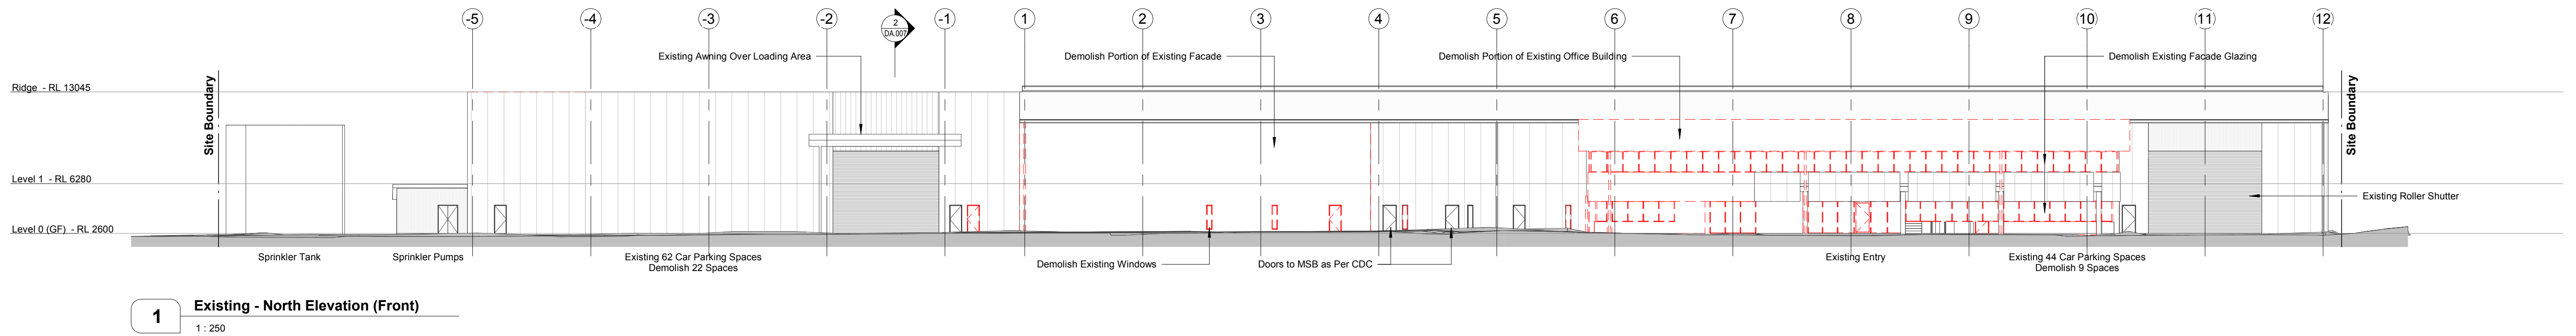


northern beaches council
THIS PLAN IS TO BE READ IN CONJUNCTION WITH THE CONDITIONS OF DEVELOPMENT CONSENT
DA2020/0029

Demolition Legend:	
	Existing Wall Structure
	Approved Under CDC (Works Currently Underway)
	Existing To Be Demolished

Development Application

Rev	Description	Date
A	Preliminary DA Issue for Review	23.09.19
B	Revisions as per Client Mark Up	27.09.19
C	DA Issue Following Recent Change	22.11.19
D	Updates to DA Drawings	26.11.19
E	Preliminary DA Issue	04.12.19
F	DA Issue	16.12.19
G	Development Application (DA) Issue	10.01.20

 


Alterations to Existing Warehouse at 11-17 Wilmette Place, Mona Vale (Lot 17, DP.707610 & Lot 131, DP.708044)

J:\MPH001119 Wilmette Place\4 NJA Documentation\5 CADD\3 DA\01 Model\MPH001119 - DA Drawings - r20 - 200110.rvt


TITLE

Existing & Demo Elevations


JOB No.	MPH00119
DATE	Jan 2020
SCALE	A1 @ 1:250
DWG No.	DA.006 G

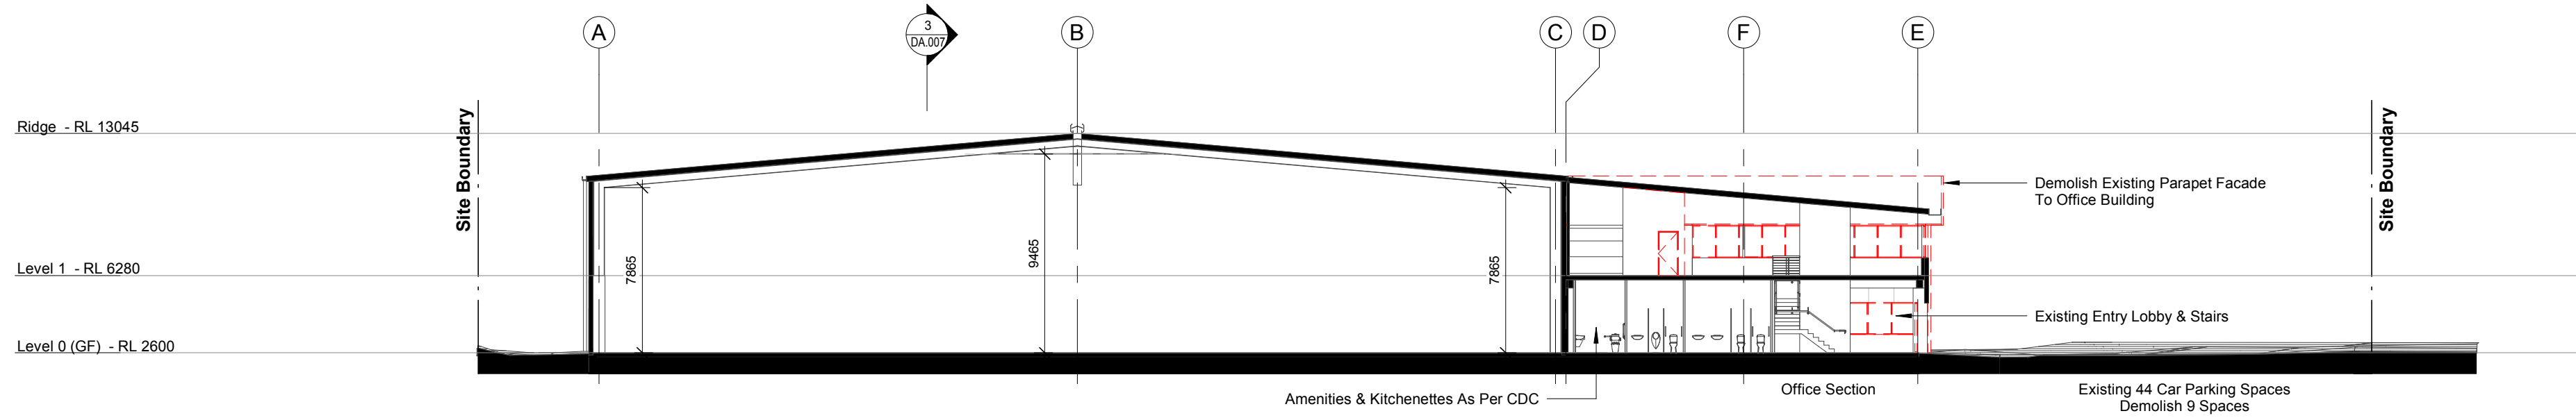

1 Existing - Section 01
1 : 250

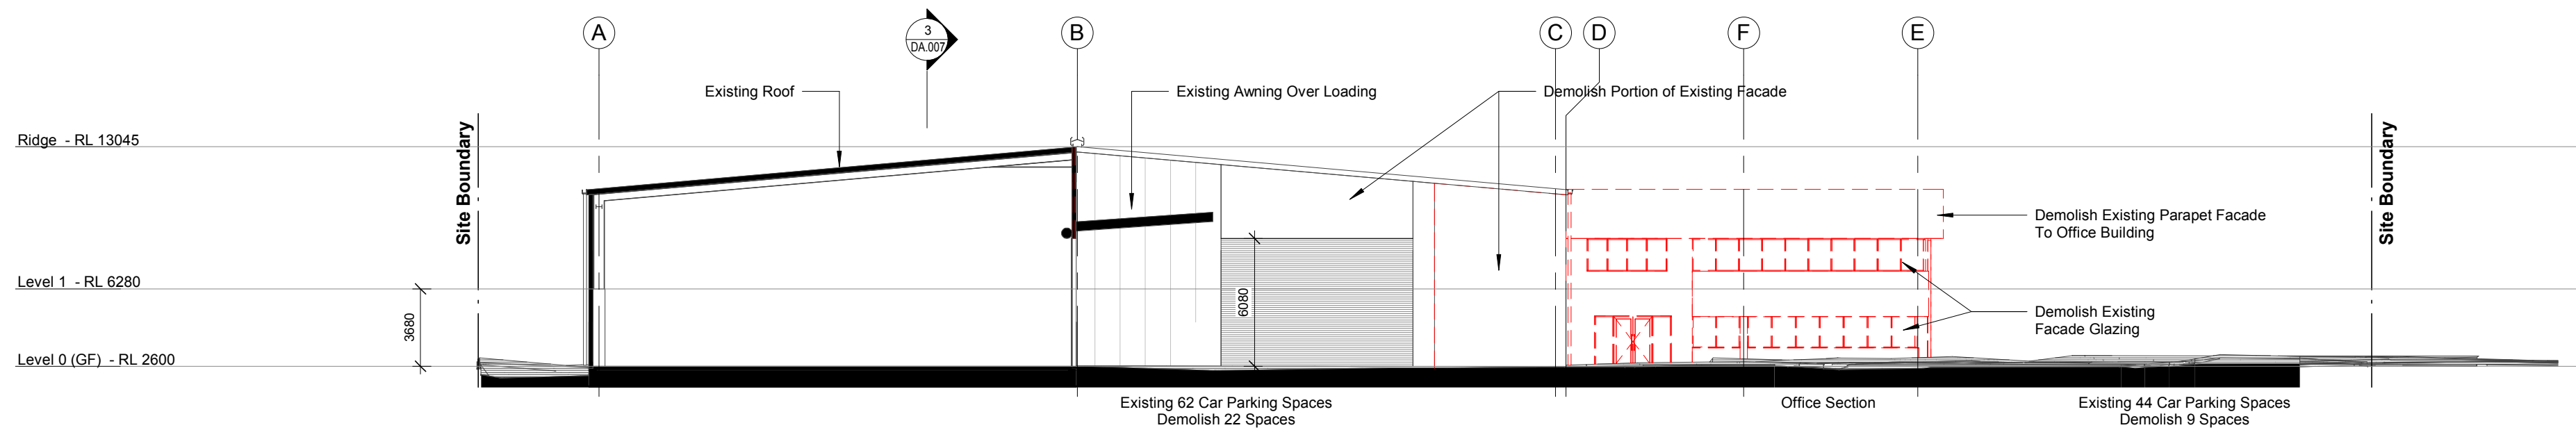

2 Existing - Section 02
1 : 250

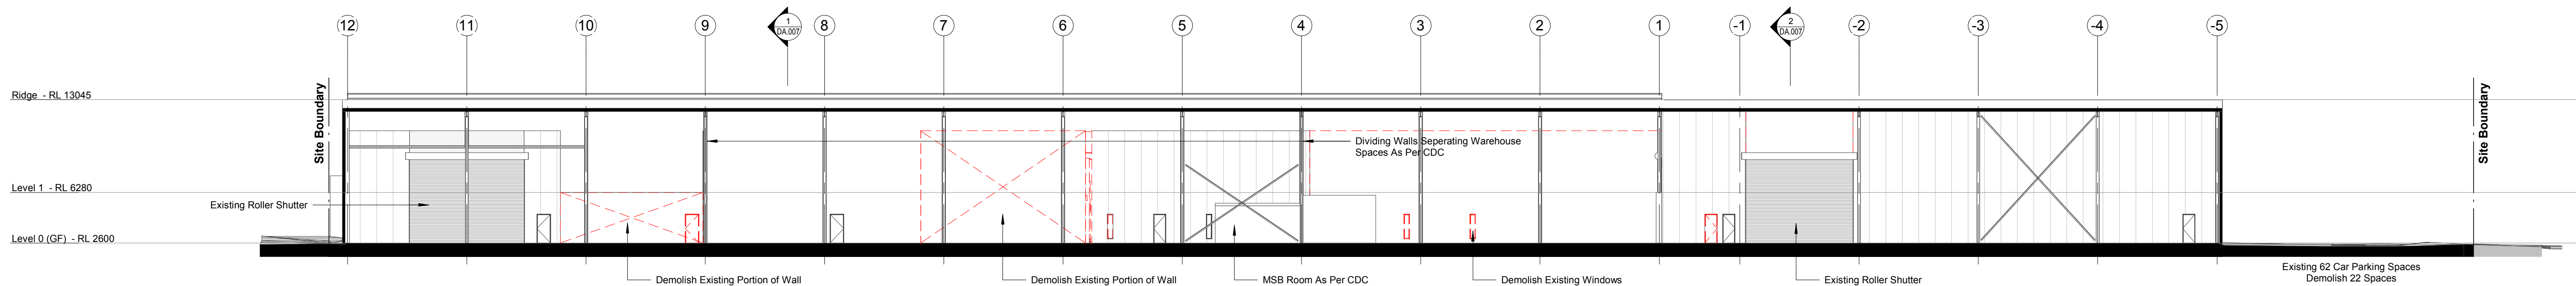


3 Existing - Section 03 (Looking Towards Front of Site)
1 : 250



Demolition Legend:	
	Existing Wall Structure
	Approved Under CDC (Works Currently Underway)
	Existing To Be Demolished


Development Application

Rev	Description	Date
A	Preliminary DA Issue for Review	23.09.19
B	Revisions as per Client Mark Up	27.09.19
C	DA Issue Following Recent Change	22.11.19
D	Updates to DA Drawings	26.11.19
E	Amendments to Unit 1	03.12.19
F	Preliminary DA Issue	04.12.19
G	DA Issue	16.12.19
H	Development Application (DA) Issue	10.01.20

 

Alterations to Existing Warehouse at 11-17 Wilmette Place, Mona Vale (Lot 17, DP.707610 & Lot 131, DP.708044)

TITLE	J:\MPH00119 Wilmette Place\4 NIA Documentation\5 CADD\3 DA\01 Model\MPH00119 - DA Drawings - r20 - 200110.rvt		JOB No.	MPH00119
	Existing & Demo Sections		DATE	Jan 2020
			SCALE	A1 @ 1 : 250
			DWG No.	DA.007 H

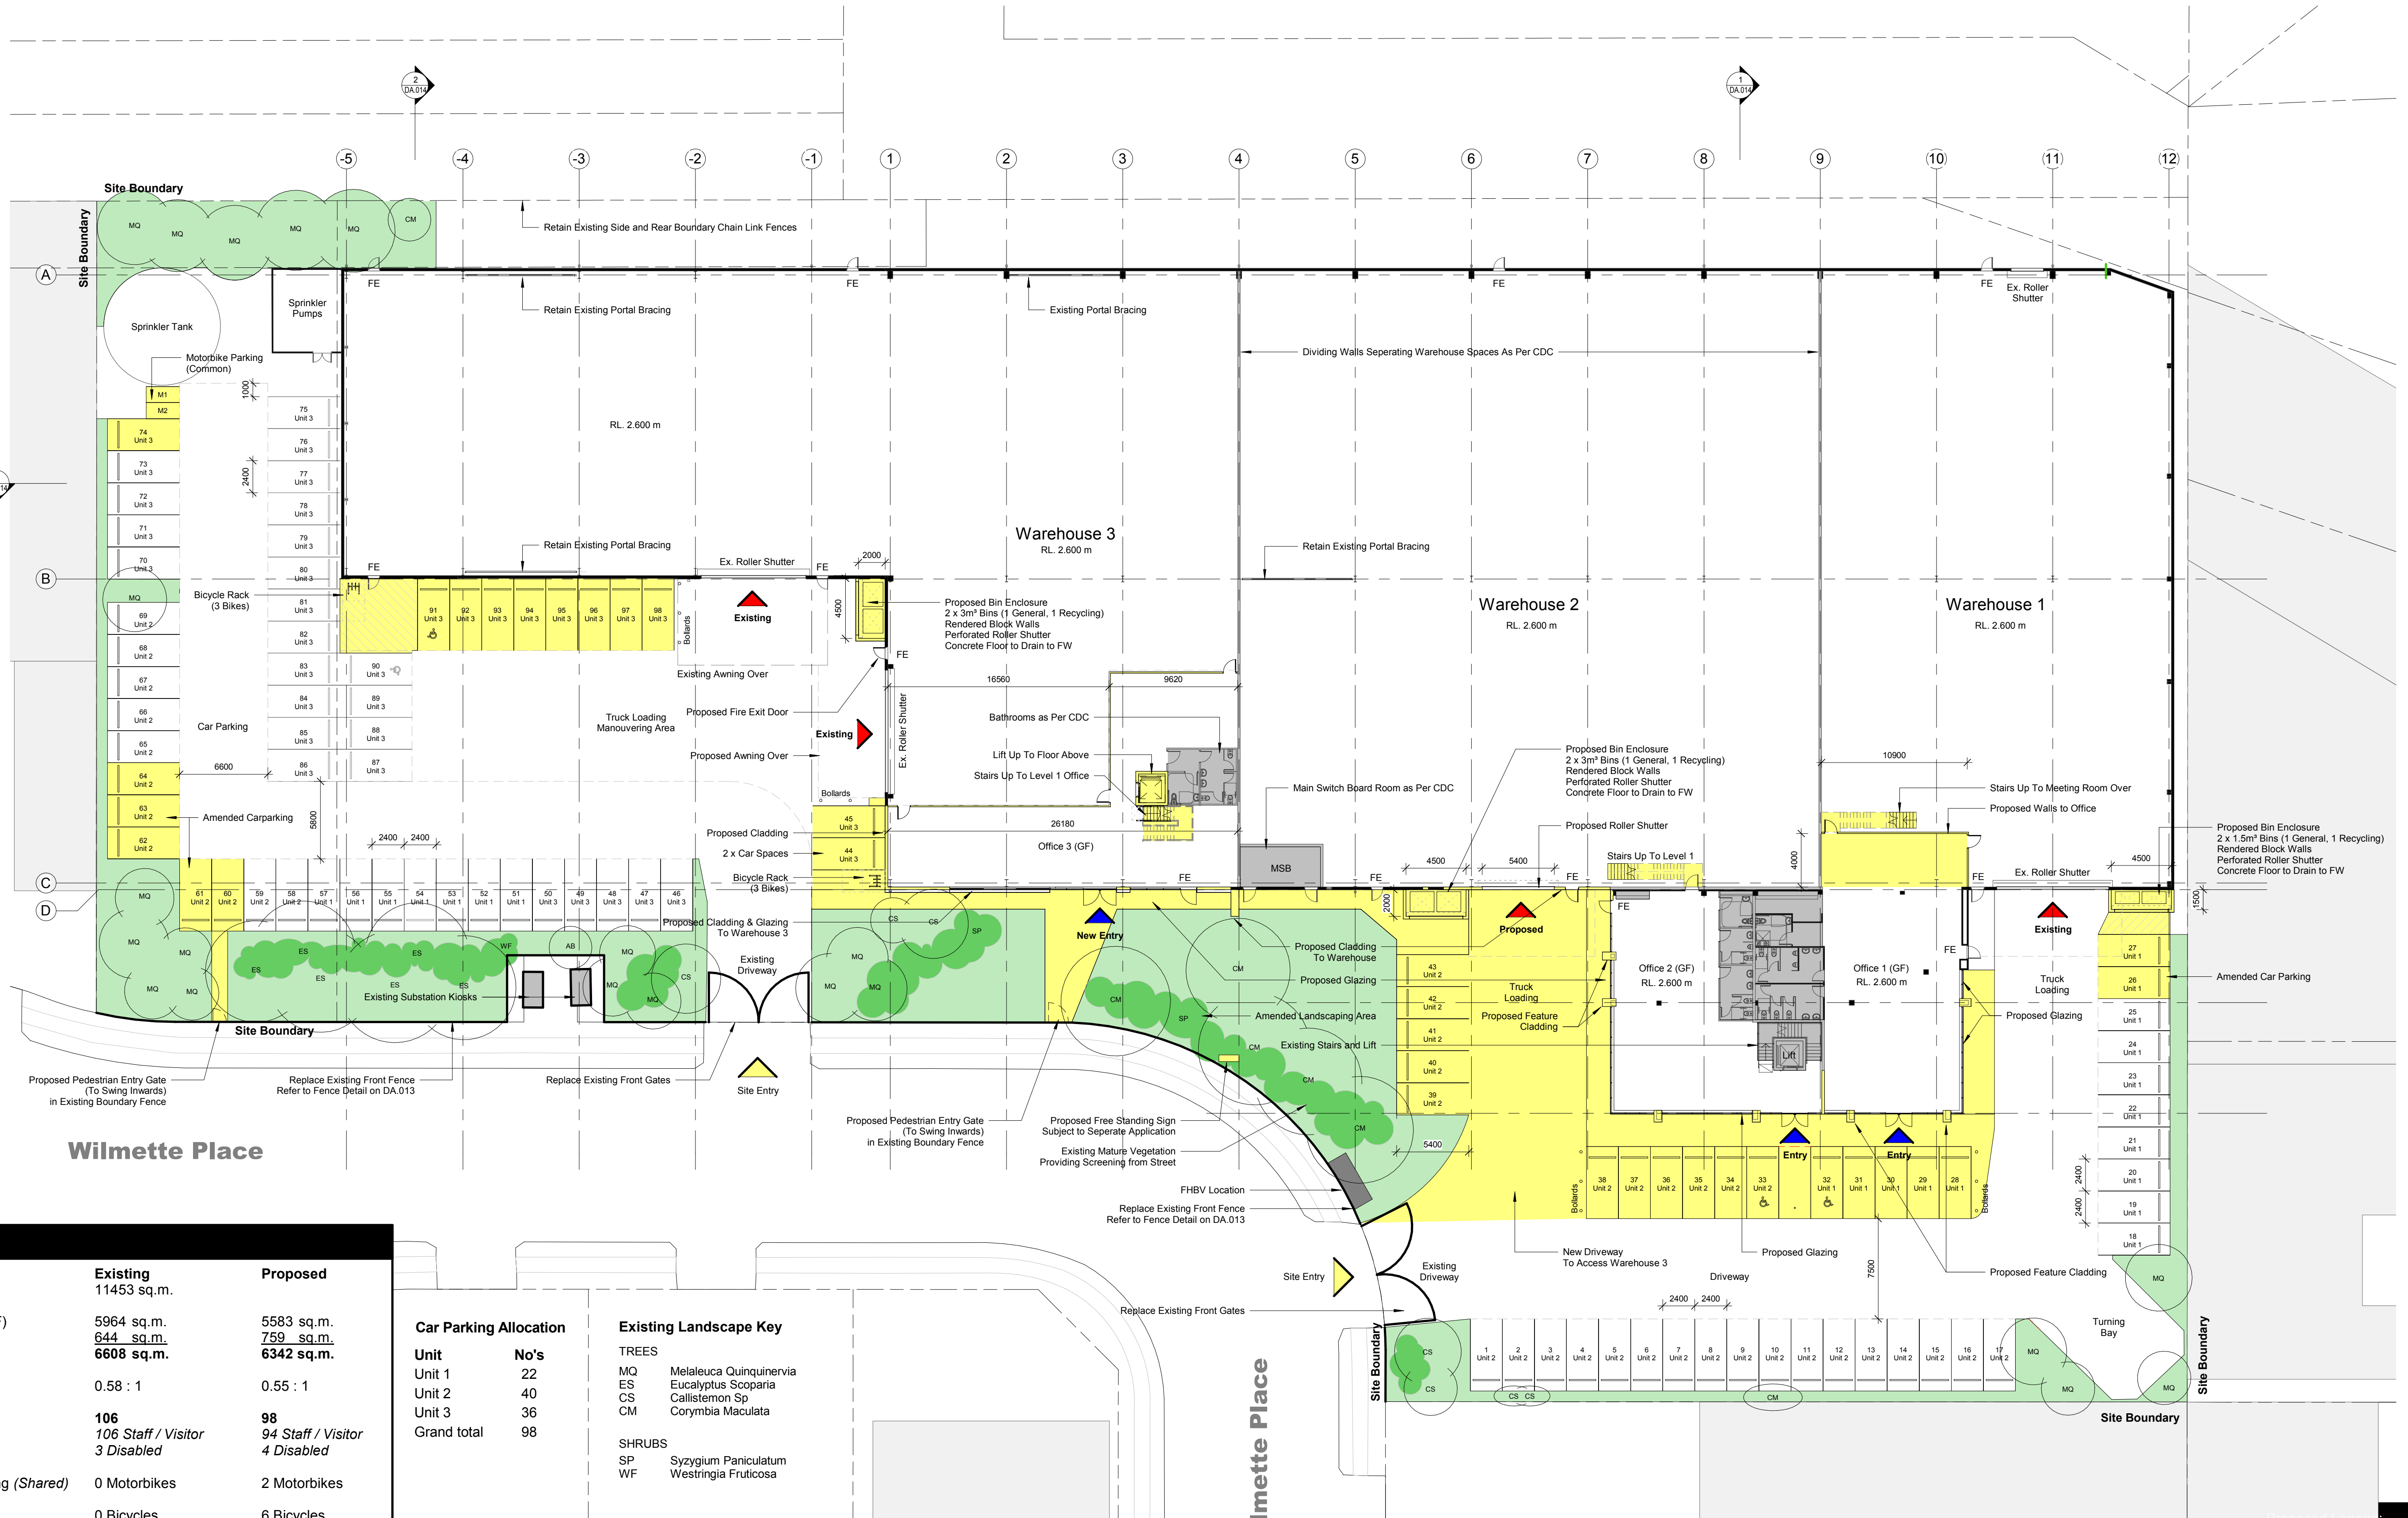

Site Analysis		
Description	Existing	Proposed
Site Area	11453 sq.m.	
GFA Level 0 (GF)	5964 sq.m.	5583 sq.m.
GFA Level 1	759 sq.m.	759 sq.m.
Total GFA	6608 sq.m.	6342 sq.m.
FSR	0.58 : 1	0.55 : 1
Parking Total	106	98
Includes	106 Staff / Visitor	94 Staff / Visitor
	3 Disabled	4 Disabled
Motorbike Parking (Shared)	0 Motorbikes	2 Motorbikes
Bicycle Racks	0 Bicycles	6 Bicycles
Landscaping	1095 sq.m. (9.56%)	1132 sq.m. (9.88%)
Note: Proposed GFA excludes loading bays; 20.0m x 3.5m wide for AV's (Warehouse 3) & 12.5m x 3.5m wide for HRV's (Warehouse 1 & 2).		


Car Parking Allocation	
Unit	No's
Unit 1	22
Unit 2	40
Unit 3	36
Grand total	98

Existing Landscape Key	
TREES	
MQ	Melaleuca Quinquervia
ES	Eucalyptus Scoparia
CS	Callistemon Sp
CM	Corymbia Maculata

SHRUBS	
SP	Syzygium Paniculatum
WF	Westringia Fruticosa

Flood Planning Notes

New electrical services must be located at or above 3.05m AHD. Existing electrical services below this level to have residual current devices installed to cut electricity supply during flood events.

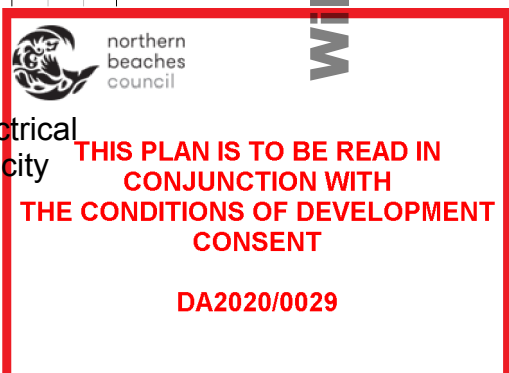


Lighting Notes

External security lighting to be provided to all access points, entries and loading docks, to the rear and side of building. All external lighting to be linked to movement sensors. Lighting shielded to prevent glare on to the street and adjacent land.

Proposed Legend	
	Existing Wall Structure
	Approved Under CDC (Works Currently Underway)
	Proposed DA

Development Application

Rev	Description	Date
1	Amendments to Unit 1	03.12.19
J	Preliminary DA Issue	04.12.19
K	Draft Landscape Revision	13.12.19
L	DA Issue	16.12.19
M	Updated DA Issue	19.12.19
N	Updated DA Issue	19.12.19
O	Updates Following Pre-DA	02.01.20
P	Development Application (DA) Issue	10.01.20

 


Alterations to Existing Warehouse at 11-17 Wilmette Place, Mona Vale (Lot 17, DP.707610 & Lot 131, DP.708044)

Proposed Ground Floor Plan

J:\MPH00119 Wilmette Place\4 NIA Documentation\5 CADD\3 DA\01 Model\MPH00119 - DA Drawings - r20 - 20010.rvt	JOB No.	MPH00119
	DATE	Jan 2020
	SCALE	A1 @ 1 : 250
	DWG No.	

DA.010 P

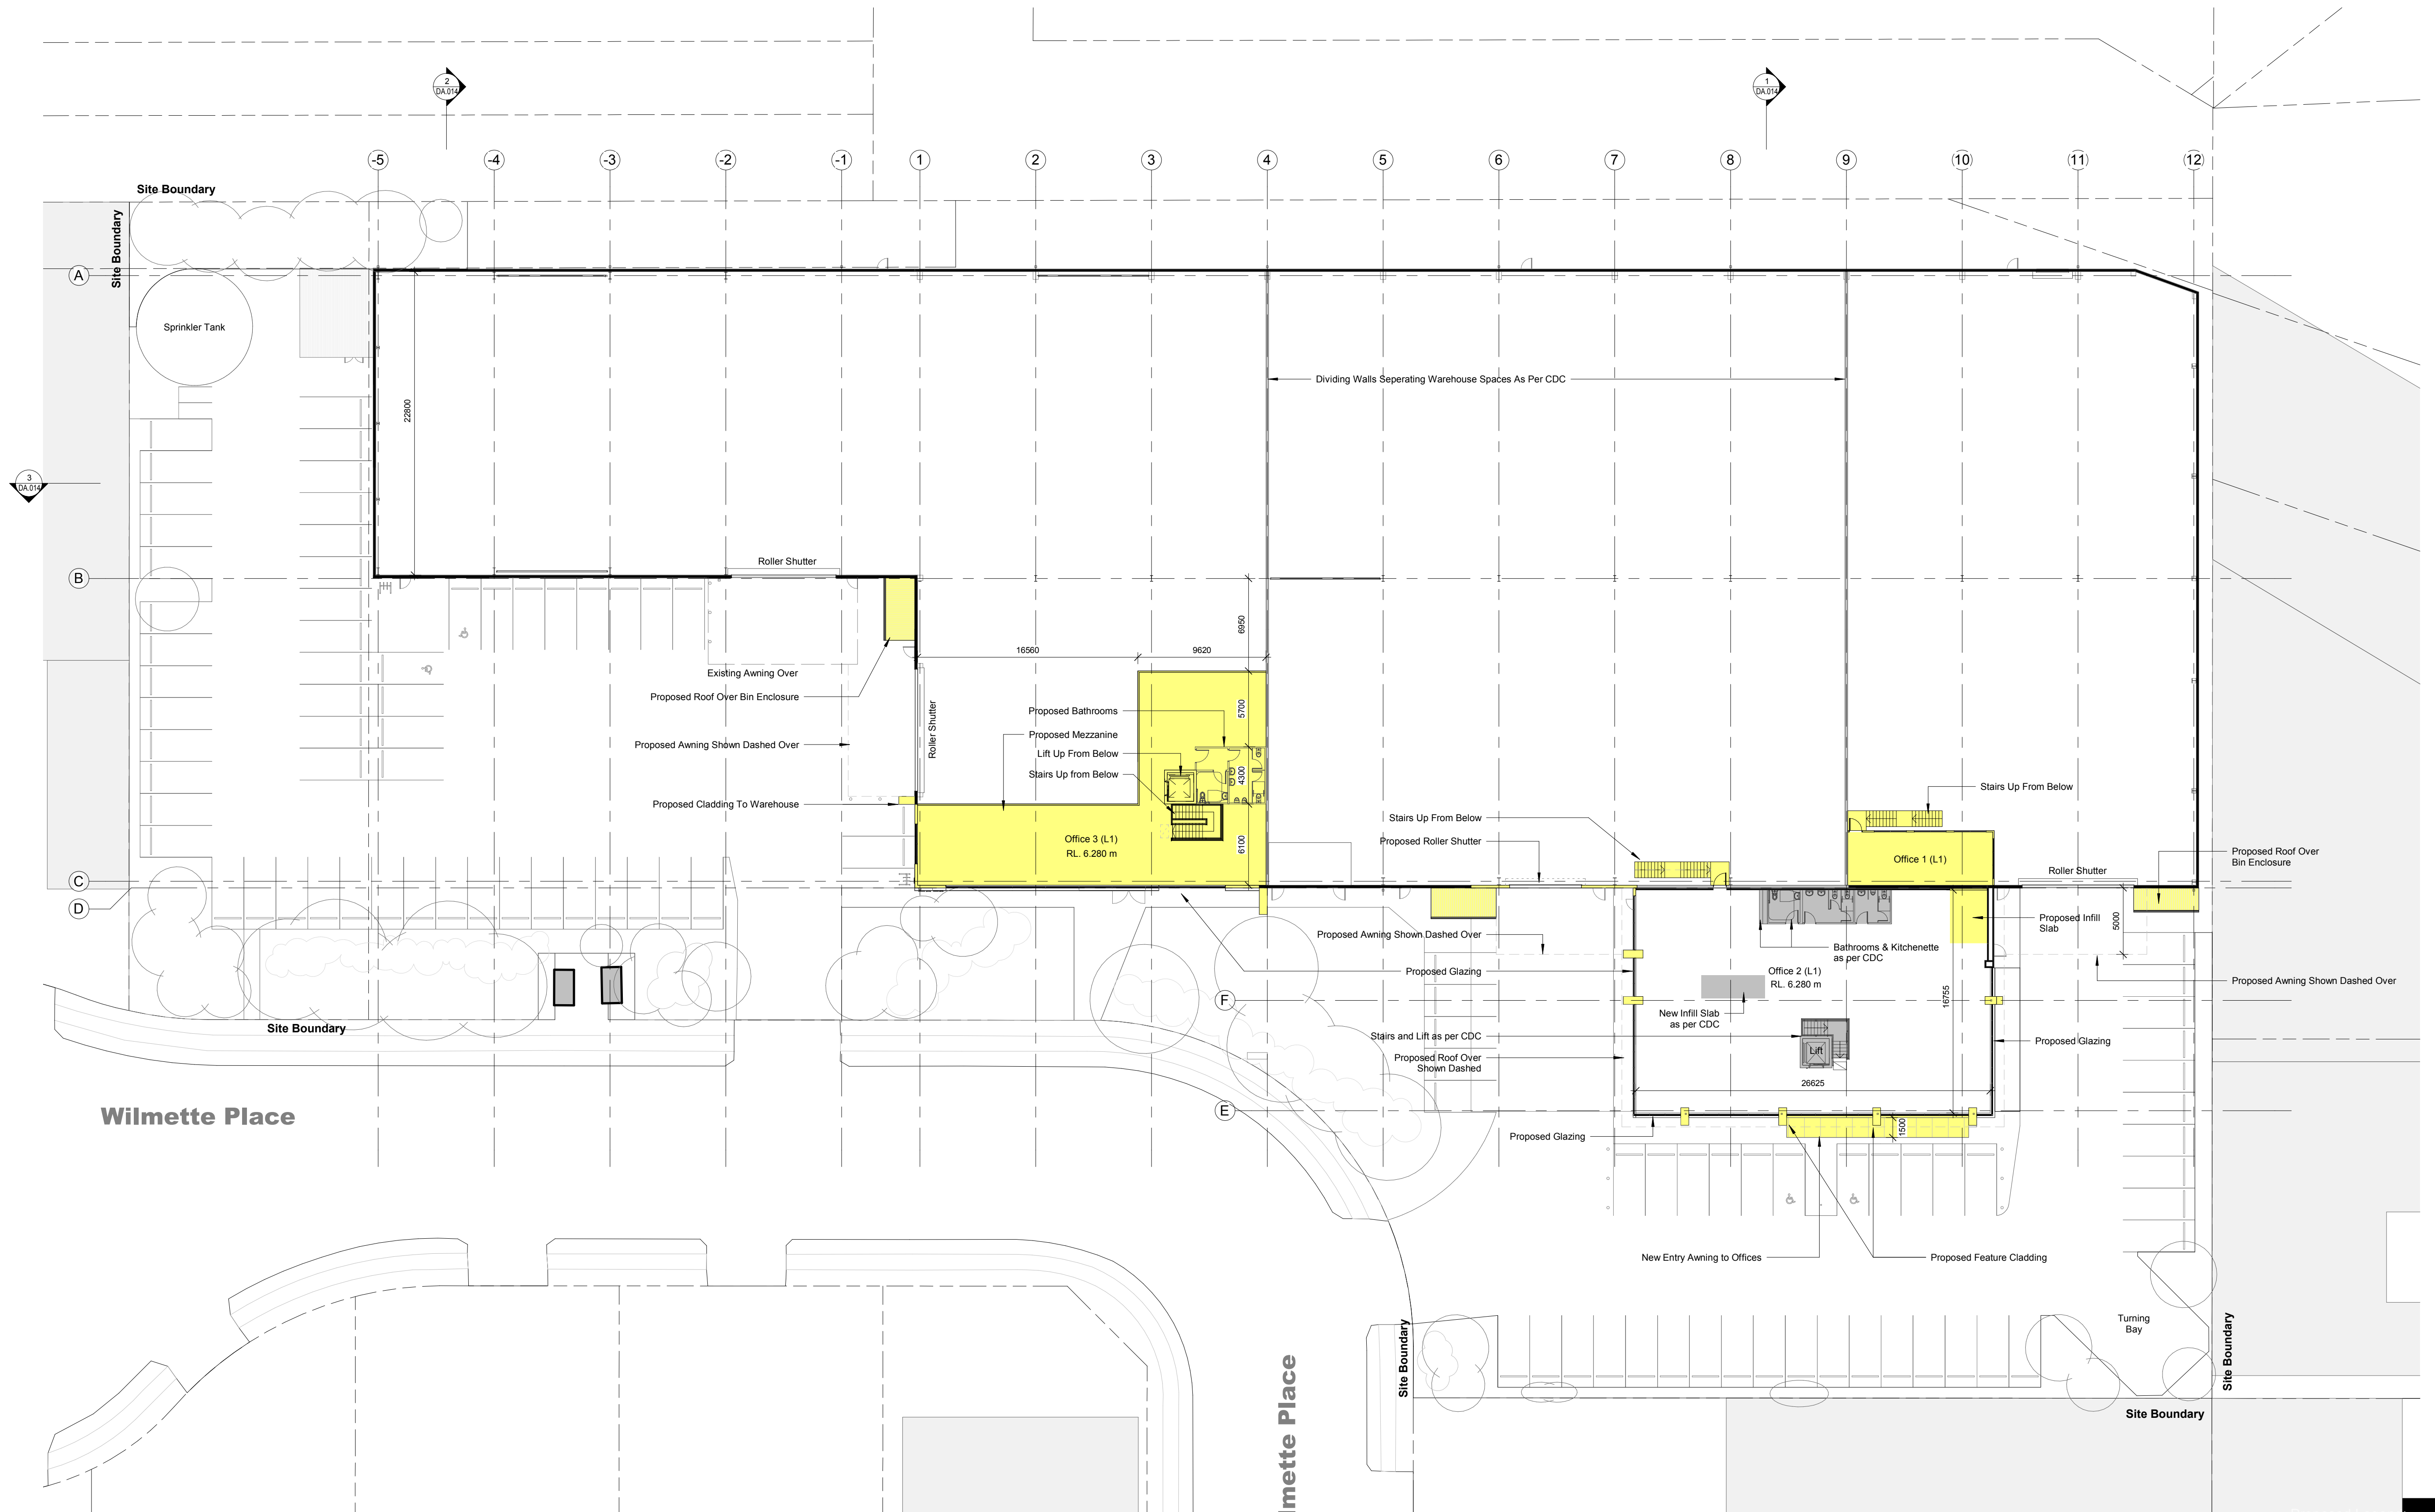

 northern beaches council

THIS PLAN IS TO BE READ IN CONJUNCTION WITH THE CONDITIONS OF DEVELOPMENT CONSENT


DA2020/0029

Proposed Legend

- Existing Wall Structure
- Approved Under CDC (Works Currently Underway)
- Proposed DA

Development Application

Rev	Description	Date
E	Minor Revisions to Parking	20.11.19
F	Additional Bathrooms to Office 2	20.11.19
G	Updates to DA Drawings	26.11.19
H	Amendments to Unit 1	03.12.19
I	Preliminary DA Issue	04.12.19
J	DA Issue	16.12.19
K	Updated DA Issue	19.12.19
L	Development Application (DA) Issue	10.01.20

 

Alterations to Existing Warehouse at 11-17 Wilmette Place, Mona Vale (Lot 17, DP.707610 & Lot 131, DP.708044)


J:\MPH00119 Wilmette Place\4 NIA Documentation\5 CAD\3 DA\01 Model\MPH00119 - DA Drawings - r20 - 200110.rvt

TITLE

Proposed Level 1 Plan

JOB No.	MPH00119
DATE	Jan 2020
SCALE	A1 @ 1 : 250
DWG No.	


DA.011 L

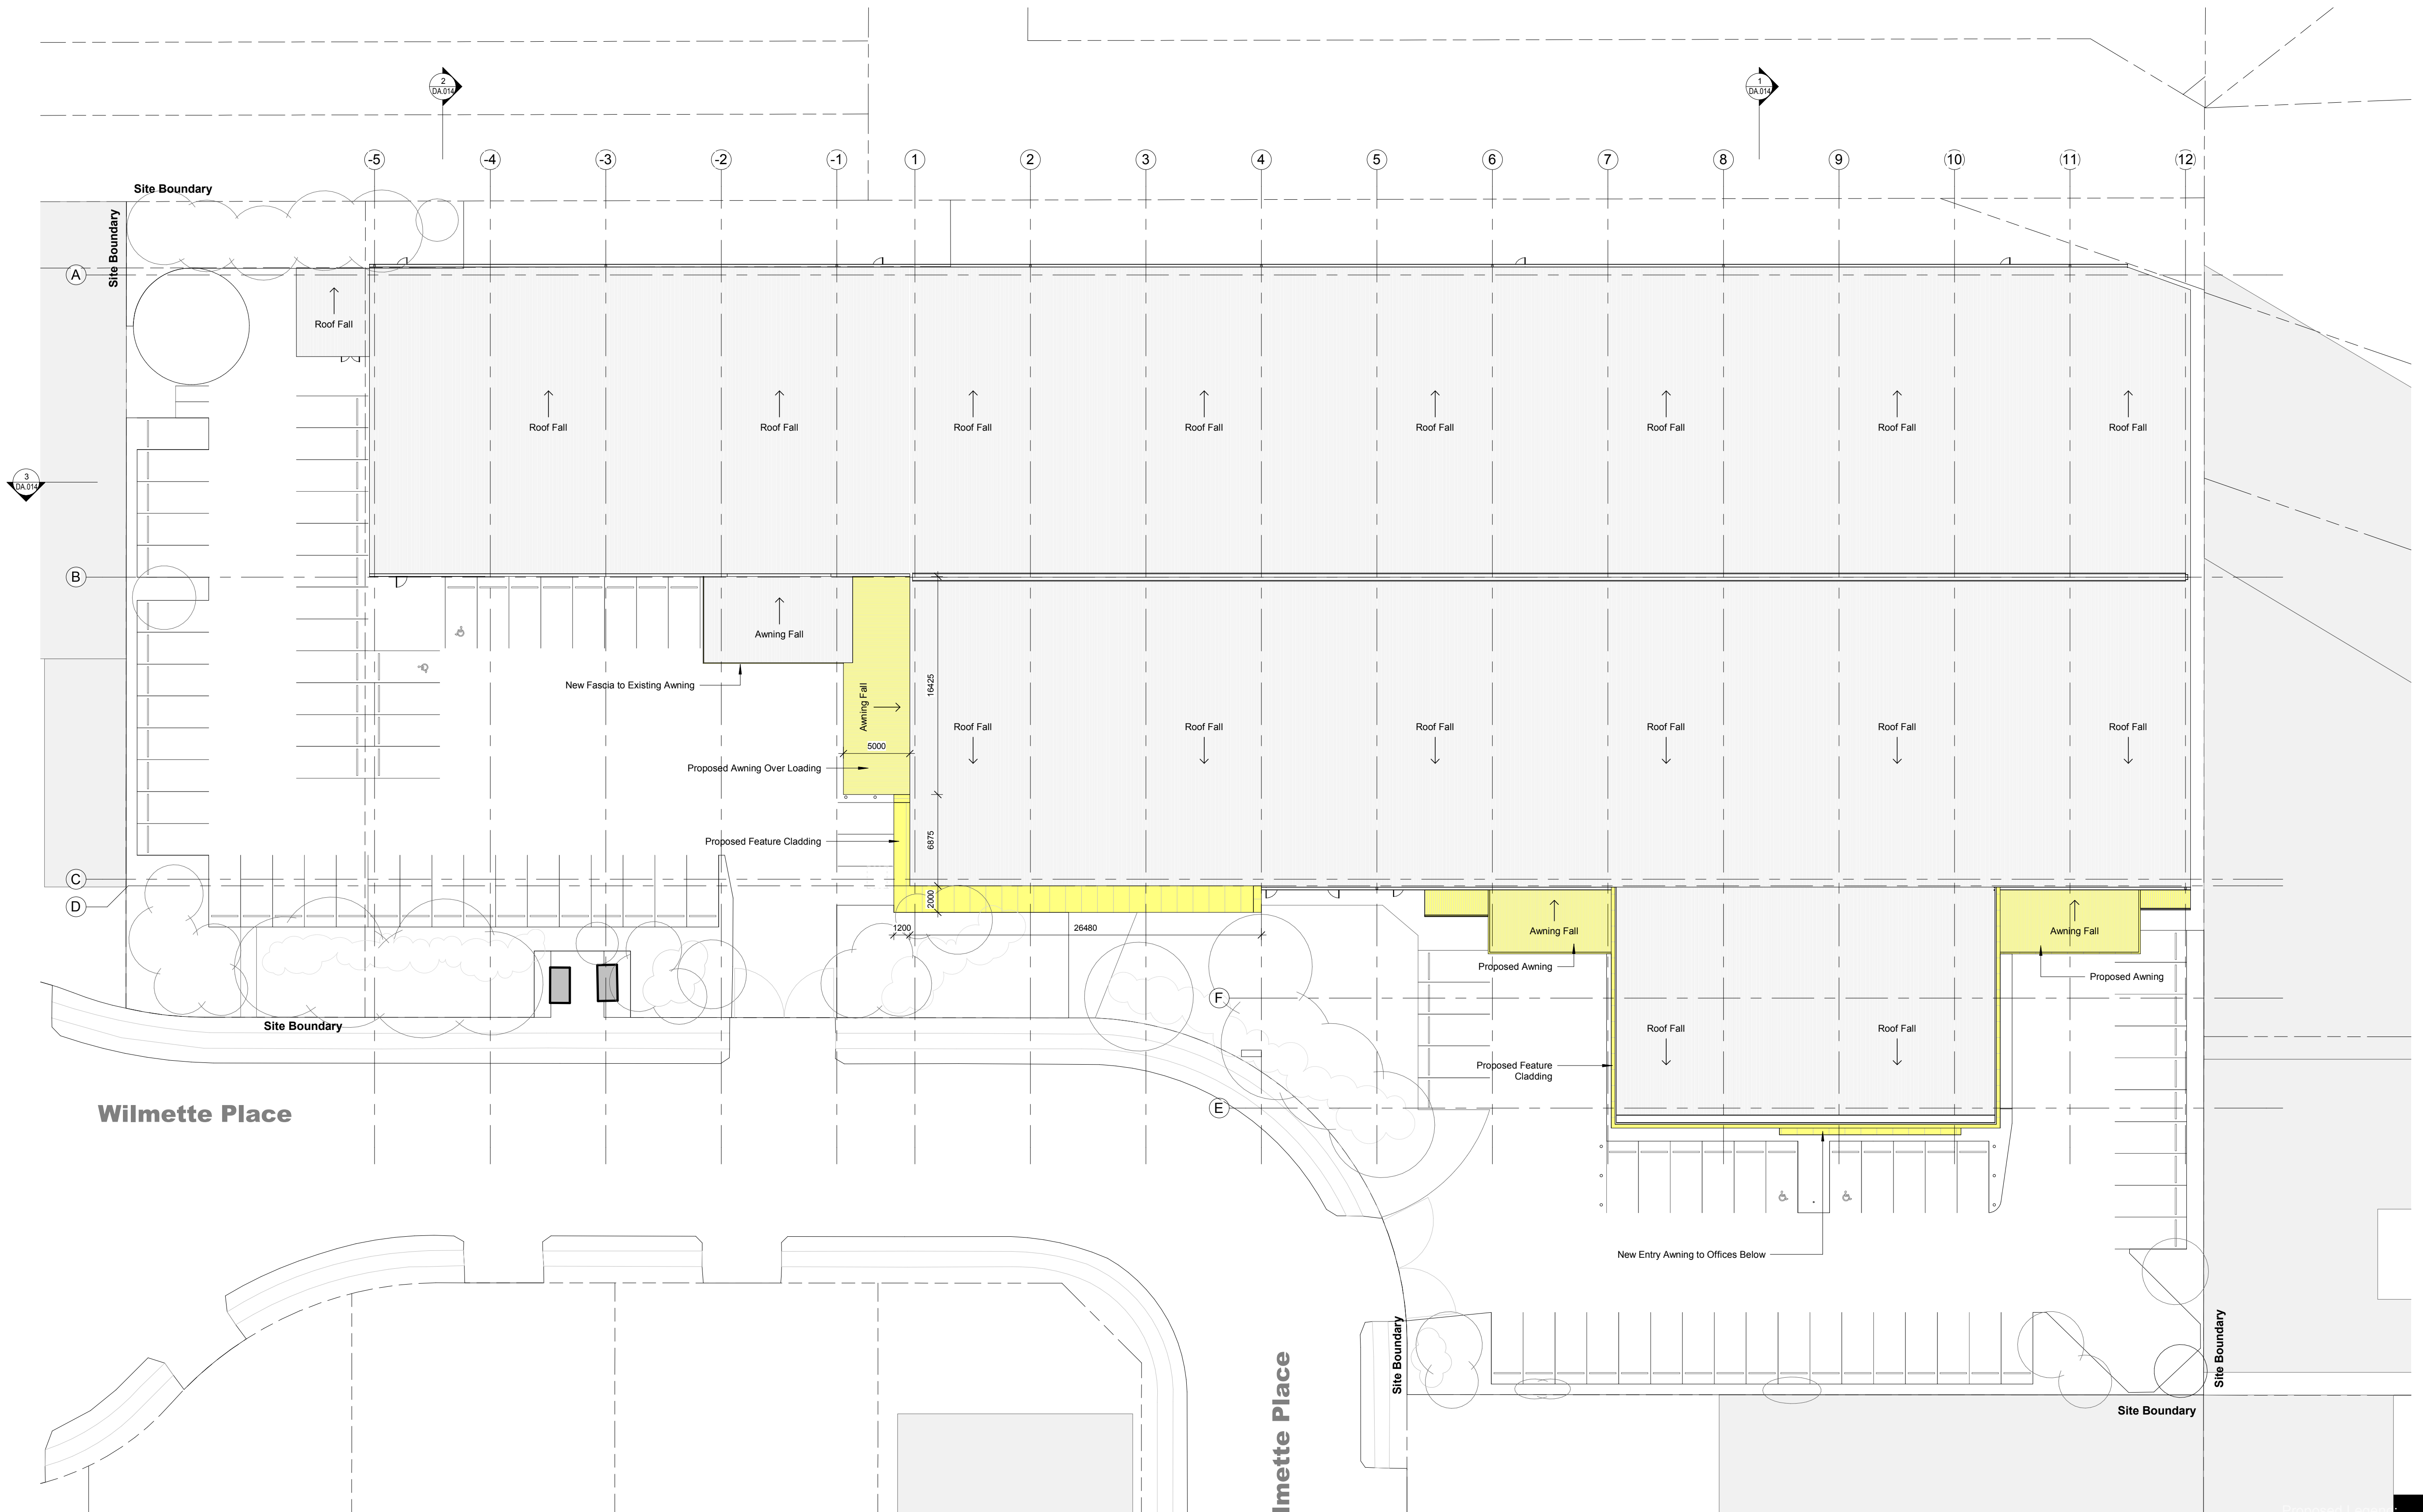

 northern
beaches
council


**THIS PLAN IS TO BE READ IN
CONJUNCTION WITH
THE CONDITIONS OF DEVELOPMENT
CONSENT**

DA2020/0029

 Proposed Legend	
	Existing Wall Structure
	Approved Under CDC (Works Currently Underway)
	Proposed DA

Development Application

Rev	Description	Date
A	Preliminary DA Issue for Review	23.09.19
B	Revisions as per Client Mark Up	27.09.19
C	Revisions as per Client Mark Up	01.10.19
D	DA Issue Following Recent Change	22.11.19
E	Updates to DA Drawings	26.11.19
F	Preliminary DA Issue	04.12.19
G	DA Issue	16.12.19
H	Development Application (DA) Issue	10.01.20

 

Alterations to Existing Warehouse at 11-17 Wilmette Place, Mona Vale (Lot 17, DP.707610 & Lot 131, DP.708044)






J:\MPH00119 Wilmette Place\4 NIA Documentation\5 CAD\3 DA\01 Model\MPH00119 - DA Drawings - r20 - 200110.rvt

TITLE

Proposed Roof Plan

JOB No.	MPH00119
DATE	Jan 2020
SCALE	A1 @ 1:250
DWG No.	

DA.012 H

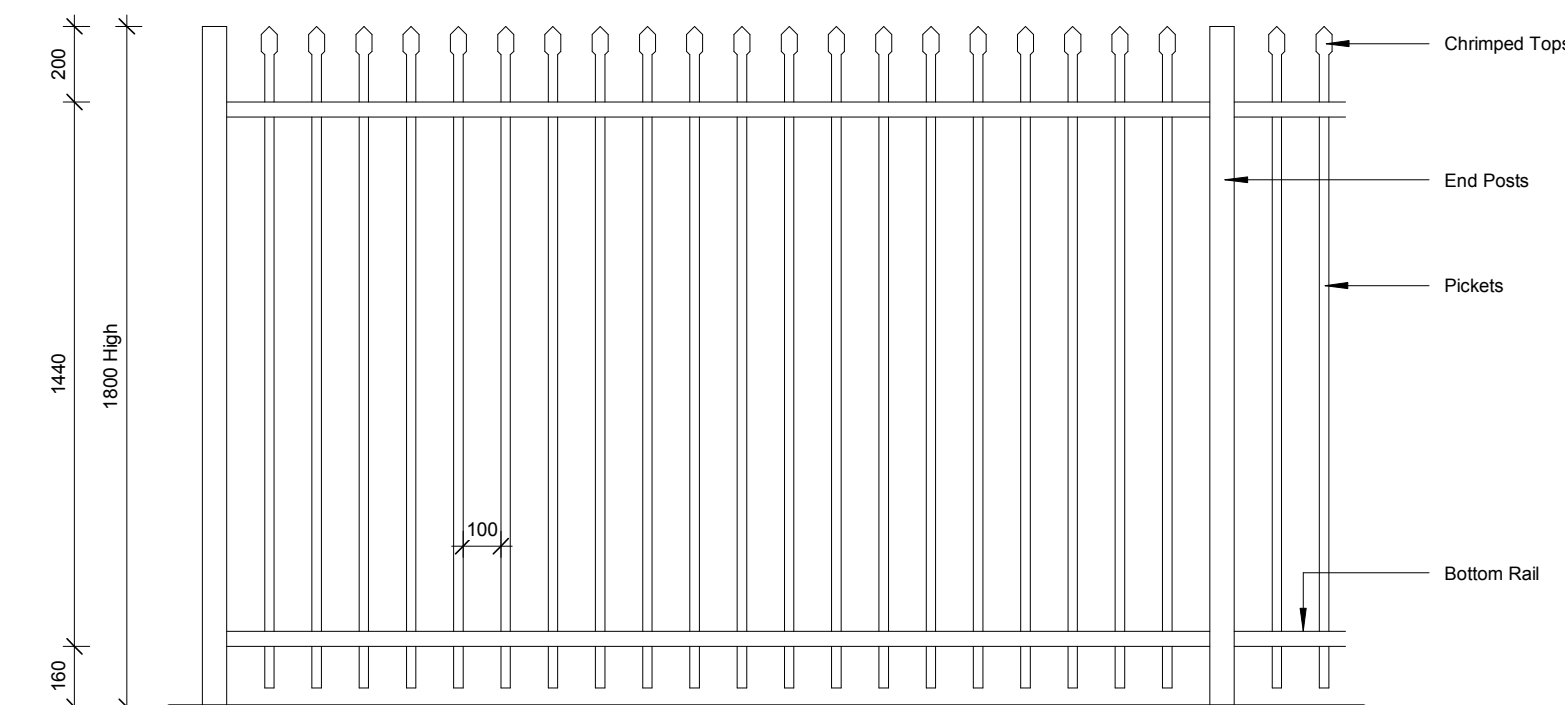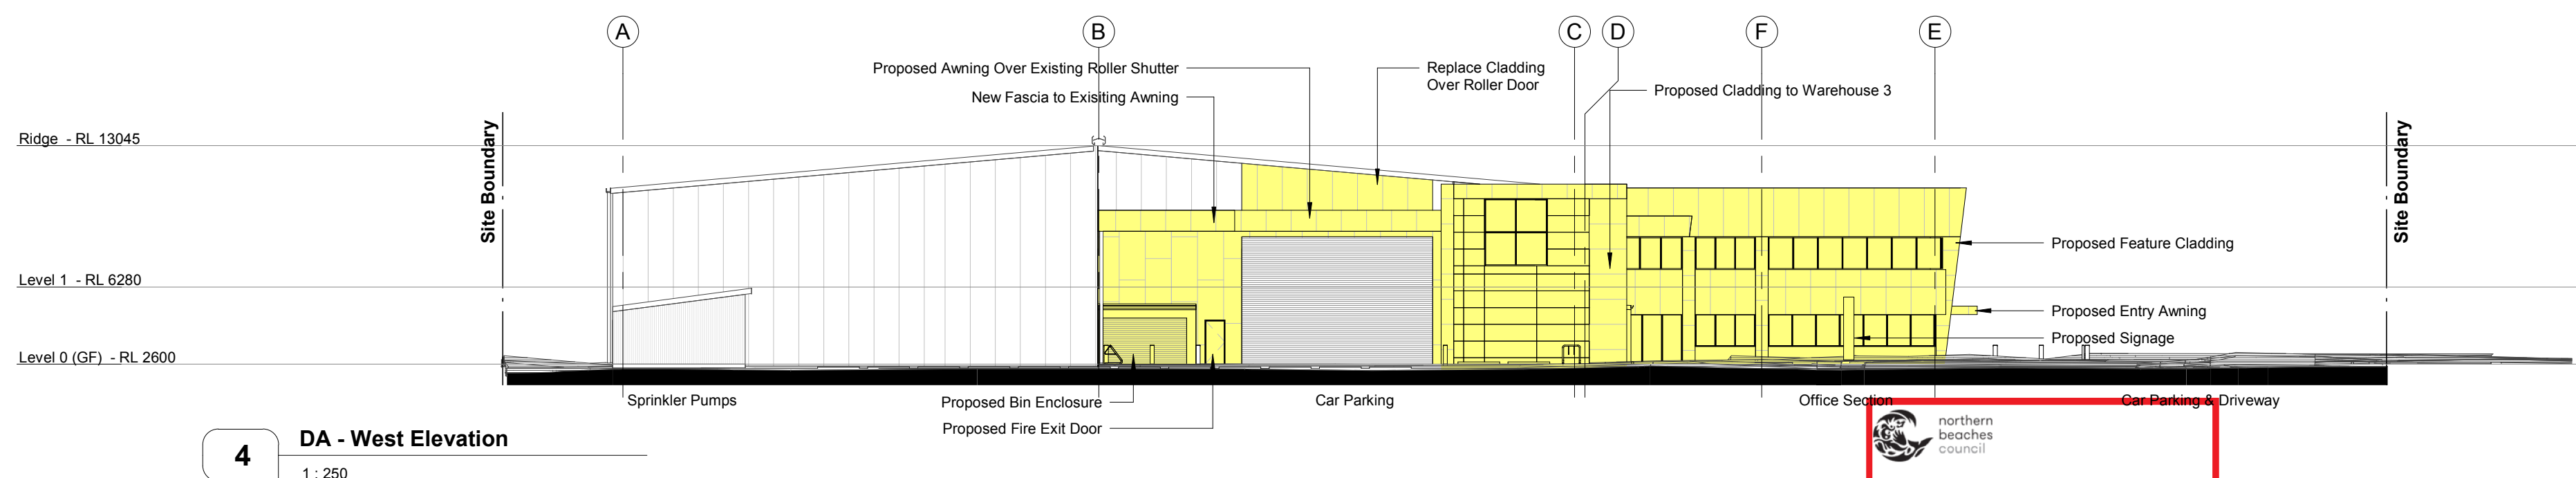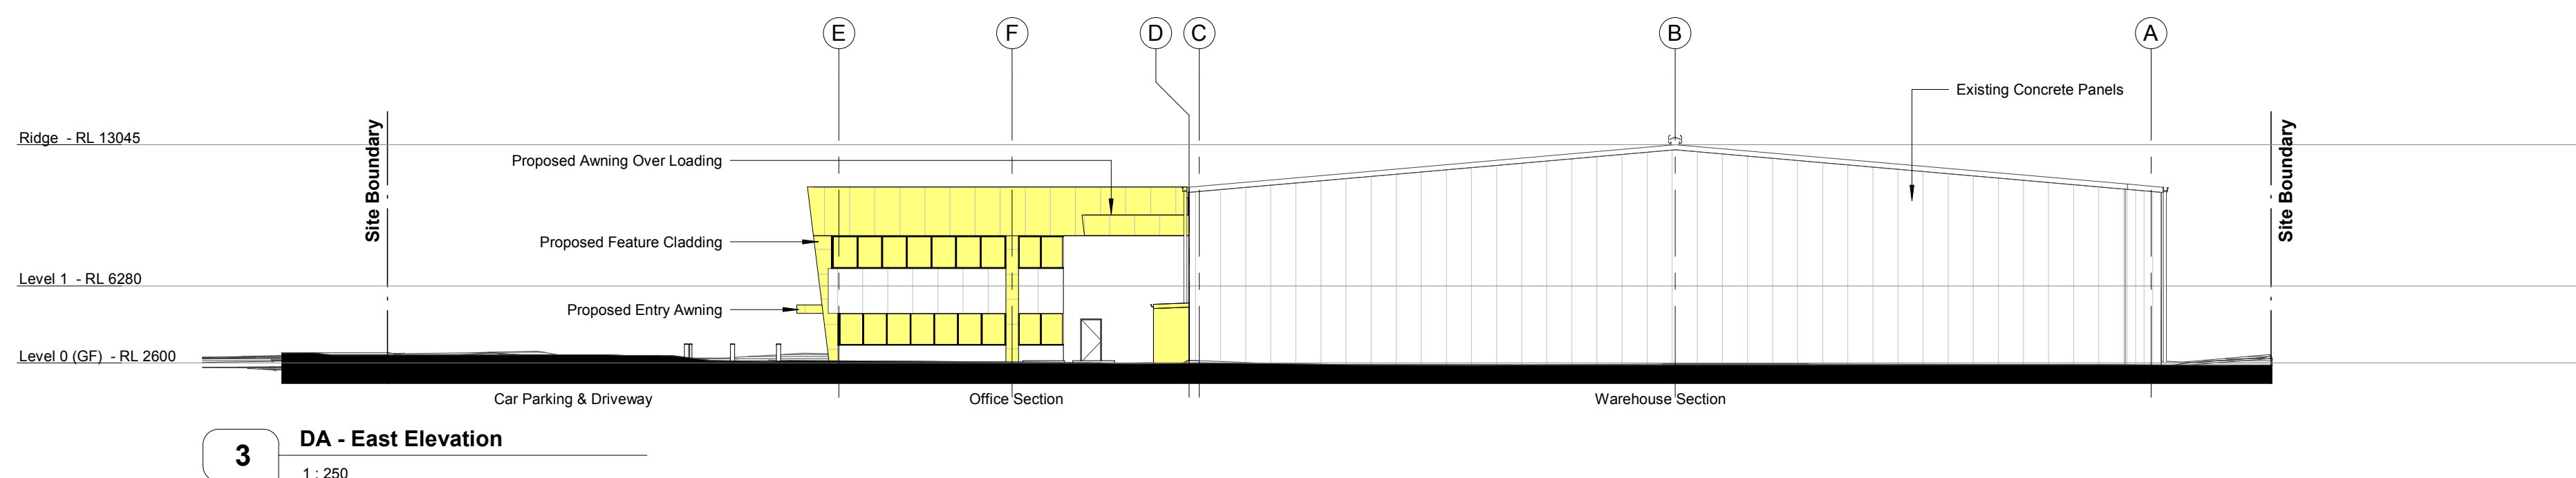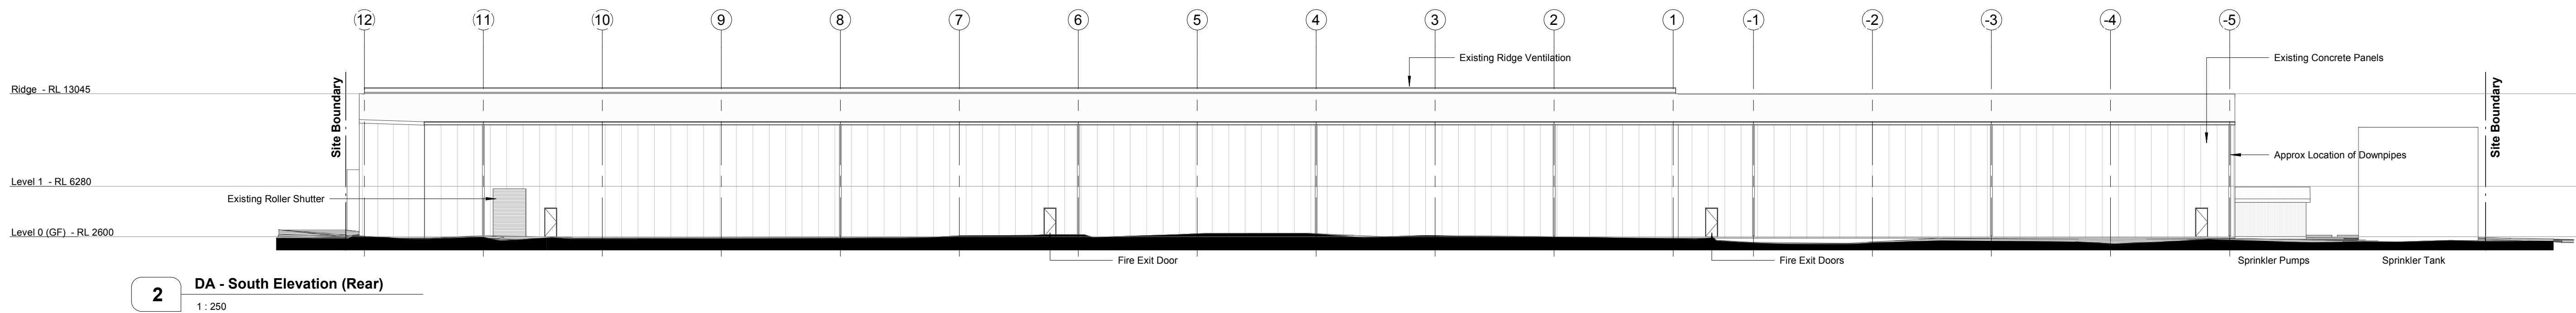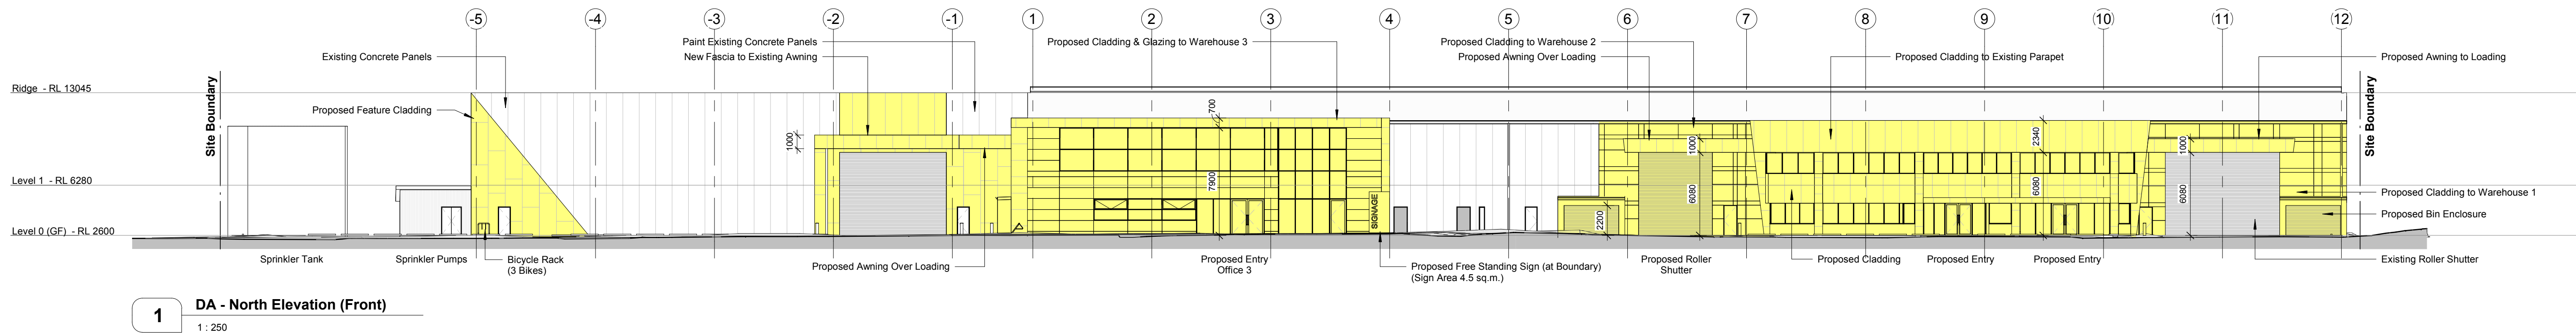

Proposed Front Boundary Fence
1800mm High Security Fence with Chrimped Tops
Powdercoated Matt Black Finish
65 x 65mm Posts, 40 x 40mm Top and Bottom Rails, 25 x 25mm Pickets with Chrimped Tops

5 Front Fence Detail
1 : 20

Note: Location of Fence Shown on DA.010


Fencing Note:
New fencing / gate must not impede the flow of floodwaters and comply with the flood prone land design standards.

Proposed Legend:	
	Existing Wall Structure
	Approved Under CDC (Works Currently Underway)
	Proposed DA

THIS PLAN IS TO BE READ IN CONJUNCTION WITH THE CONDITIONS OF DEVELOPMENT CONSENT
DA2020/0029

Development Application

Rev	Description	Date
A	Preliminary DA Issue for Review	23.09.19
B	Revisions as per Client Mark Up	27.09.19
C	DA Issue Following Recent Change	22.11.19
D	Updates to DA Drawings	26.11.19
E	Preliminary DA Issue	04.12.19
F	DA Issue	16.12.19
G	Development Application (DA) Issue	10.01.20

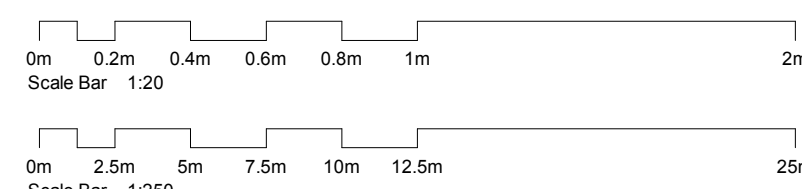

Alterations to Existing Warehouse at 11-17 Wilmette Place, Mona Vale (Lot 17, DP.707610 & Lot 131, DP.708044)


J:\MPH00119 Wilmette Place\4 NIA Documentation\5 CAD\3 DA\01 Model\MPH00119 - DA Drawings - r20 - 200110.rvt

TITLE


Proposed Elevations & Fence Detail

JOB No.	MPH00119
DATE	Jan 2020
SCALE	A1 @ As indicated
DWG No.	


DA.013 G

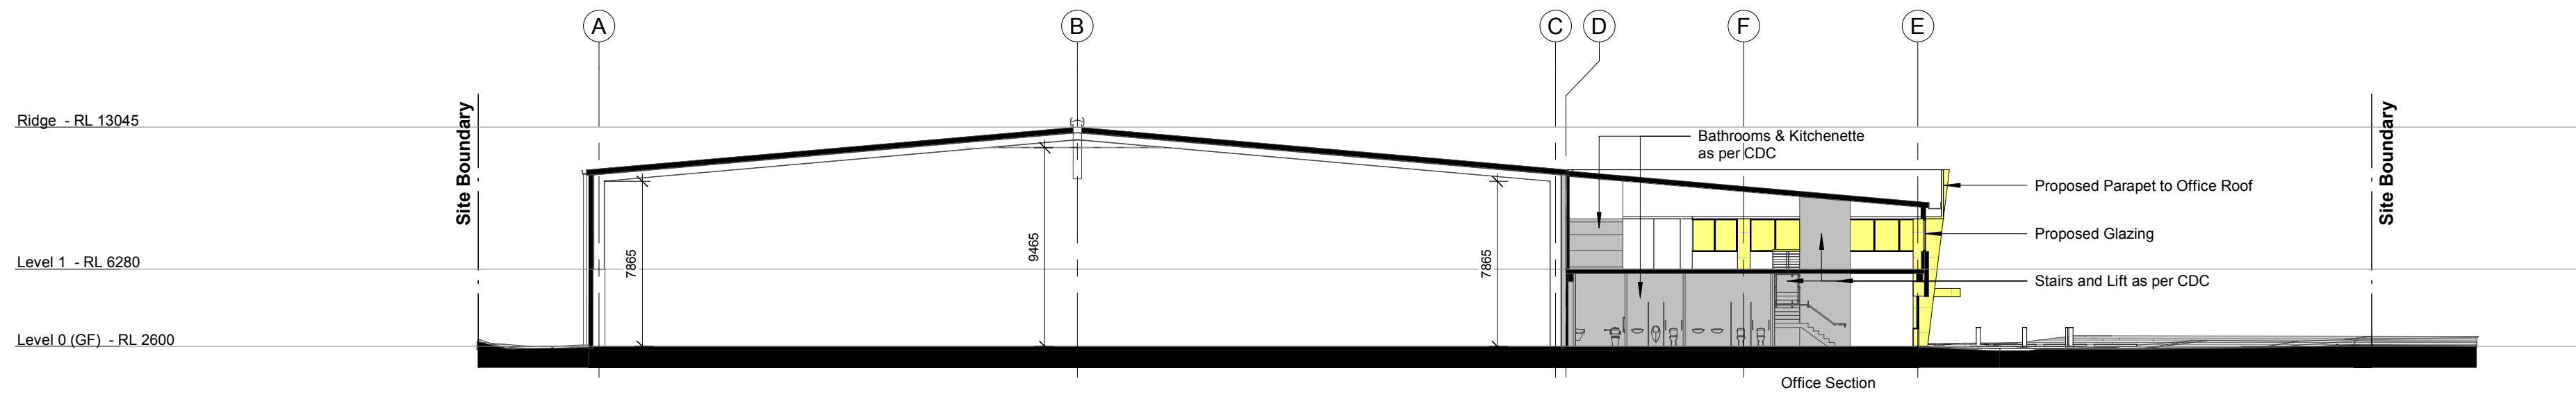

1 DA Section 01
1 : 250

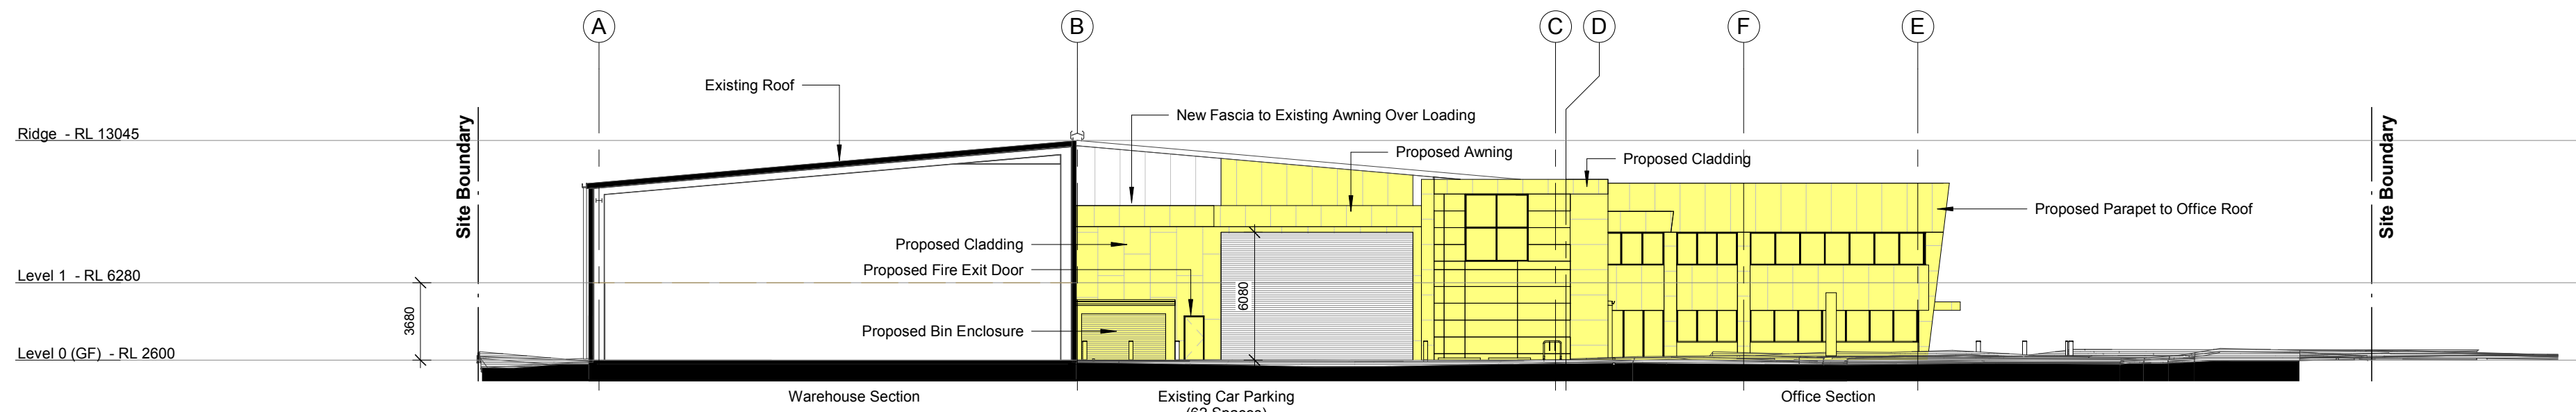

2 DA Section 02
1 : 250

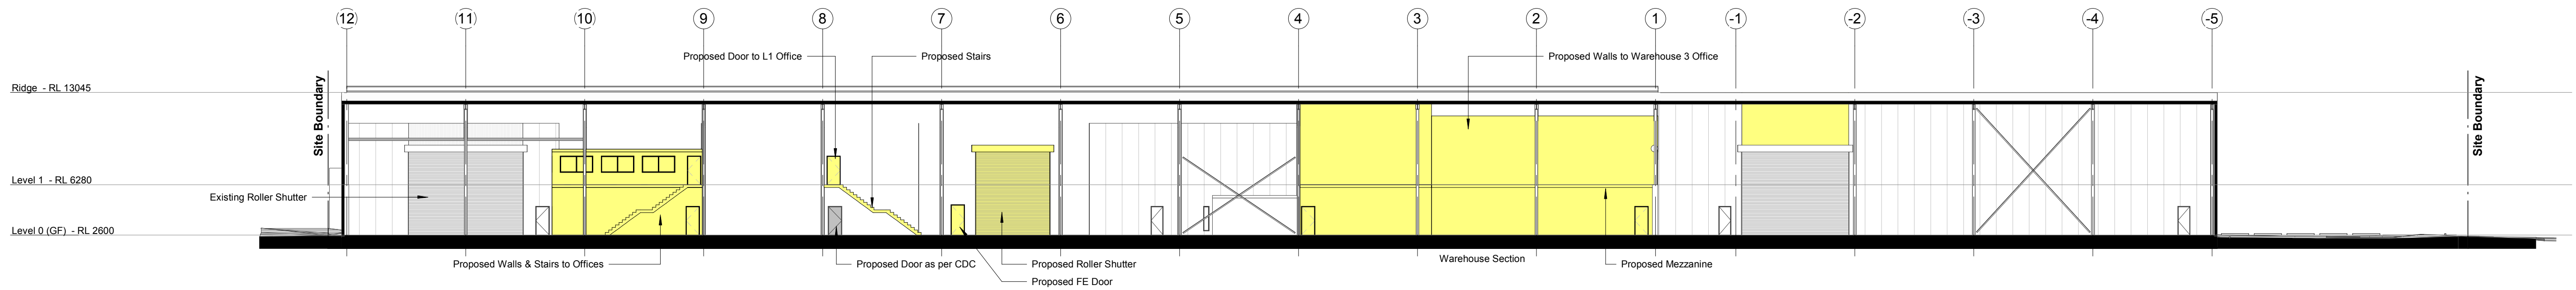


3 DA Section 03 (Looking Towards Front of Site)
1 : 250

 northern beaches council
THIS PLAN IS TO BE READ IN CONJUNCTION WITH THE CONDITIONS OF DEVELOPMENT CONSENT
DA2020/0029

Proposed Legend:	
	Existing Wall Structure
	Approved Under CDC (Works Currently Underway)
	Proposed DA


Development Application

Rev	Description	Date
A	Preliminary DA Issue for Review	23.09.19
B	Revisions as per Client Mark Up	27.09.19
C	DA Issue Following Recent Change	22.11.19
D	Updates to DA Drawings	26.11.19
E	Amendments to Unit 1	03.12.19
F	Preliminary DA Issue	04.12.19
G	DA Issue	16.12.19
H	Development Application (DA) Issue	10.01.20

 

Alterations to Existing Warehouse at 11-17 Wilmette Place, Mona Vale (Lot 17, DP.707610 & Lot 131, DP.708044)

TITLE	J:\MPH00119 Wilmette Place\4 NIA Documentation\5 CADD\3 DA\01 Model\MPH00119 - DA Drawings - r20 - 200110.rvt		JOB No.	MPH00119
	Proposed Sections		DATE	Jan 2020
			SCALE	A1 @ 1 : 250
			DWG No.	DA.014 H

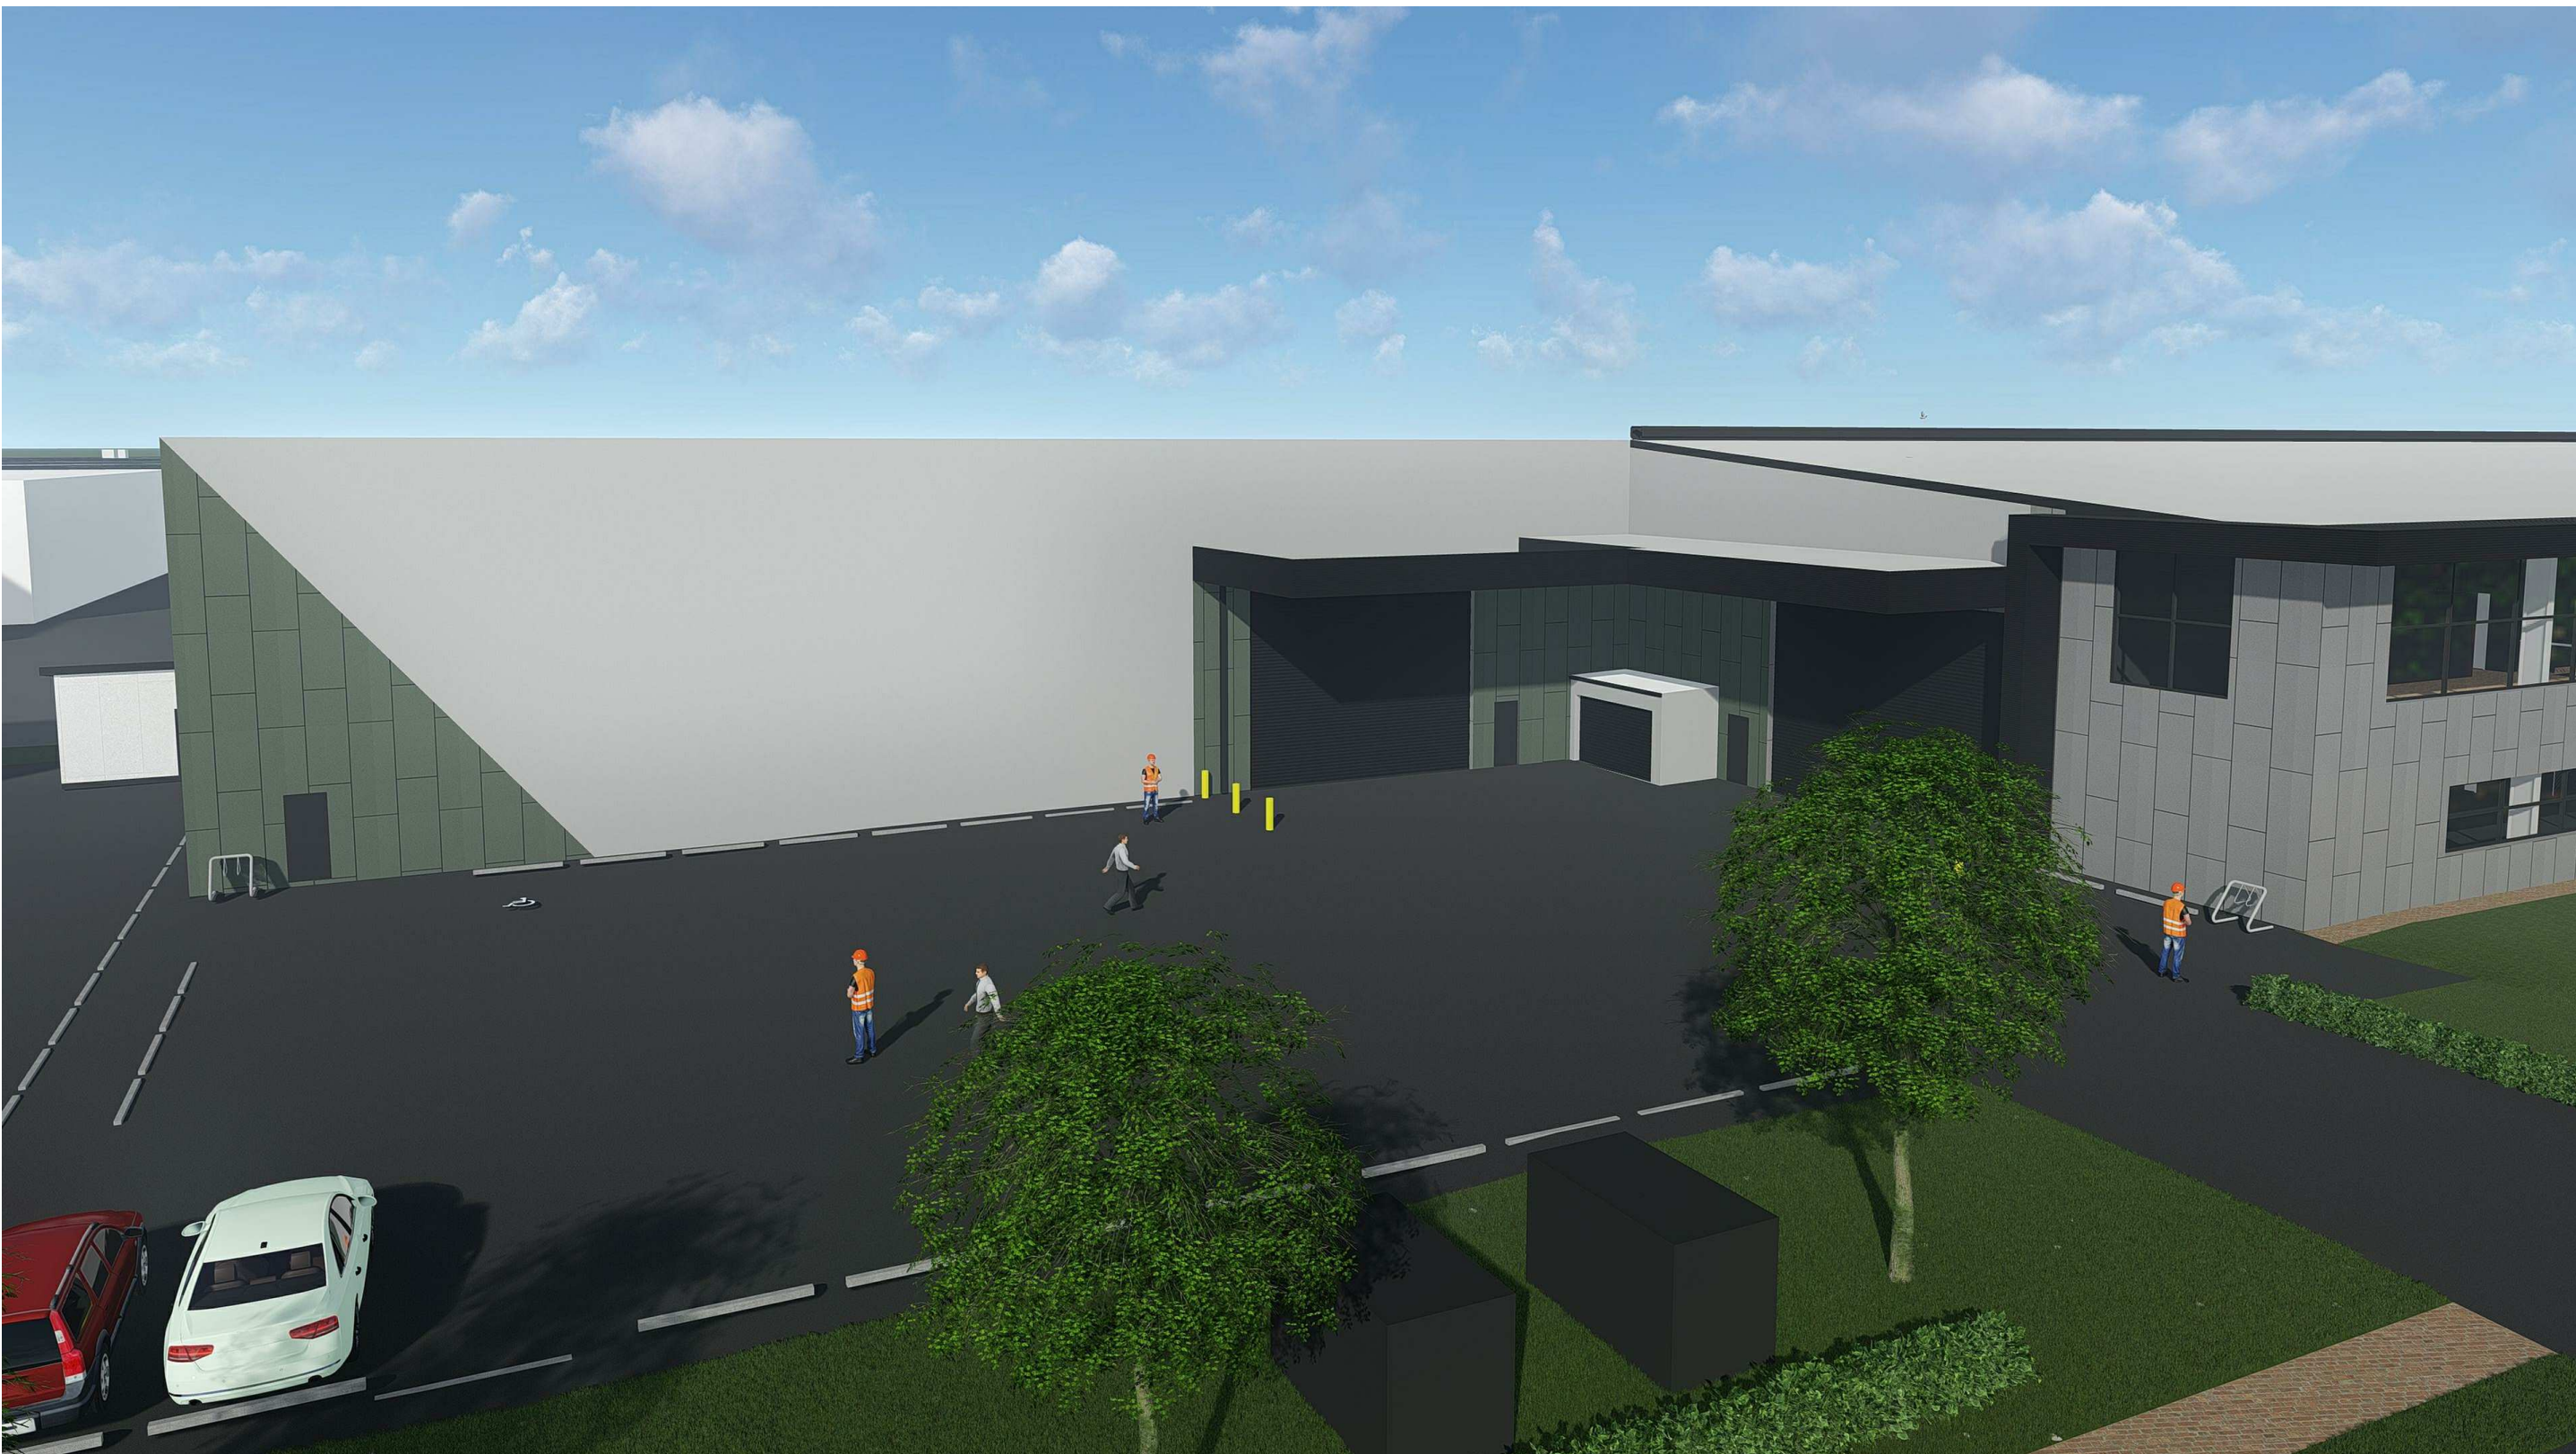

WAREHOUSE 3





WAREHOUSE 2



WAREHOUSE 3

SCHEDULE OF COLOURS AND MATERIALS

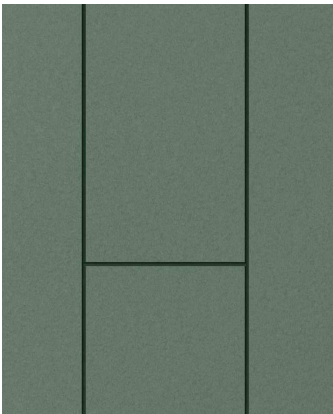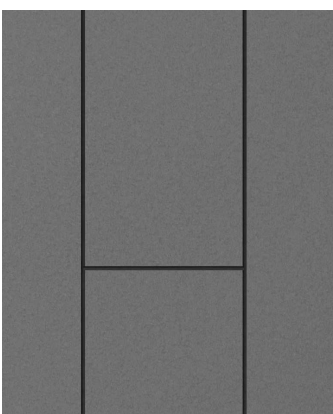	Colorbond Monument - Proposed Pressed Metal Fascias, Roller Shutters and Doors
	Equitone Natura N412 - Proposed Wall Finish
	Equitone Natura N163 - Proposed Wall Finish
	Dulux "Milton Moon" - New Paint Finish to Existing Exposed Aggregate
	Dulux Powdercoat "Charcoal" - Proposed Glazing Frames
	Dulux Powdercoard "Black" Matt - Proposed Front Fence and Gate

 northern
beaches
council

THIS PLAN IS TO BE READ IN
CONJUNCTION WITH
THE CONDITIONS OF DEVELOPMENT
CONSENT

DA2020/0029

Note: Boundary Fence & Gates Not Shown on Perspective Images

Alterations to Existing Warehouse at 11-17 Wilmette Place, Mona Vale (Lot 17, DP.707610 & Lot 131, DP.708044)

Development Application

Rev	Description	Date
A	Preliminary DA Issue for Review	23.09.19
B	Revisions as per Client Mark Up	27.09.19
C	DA Issue Following Recent Change	22.11.19
D	Preliminary DA Issue	04.12.19
E	DA Issue	16.12.19
F	Updated DA Issue	19.12.19
G	Development Application (DA) Issue	10.01.20

TITLE	J:\MPH00119 Wilmette Place\4 NJA Documentation\5 CADD\3 DA\01 Model\MPH00119 - DA Drawings - r20 - 200110.rvt	JOB No.	MPH00119
	Proposed Perspectives & Materials	DATE	Jan 2020
		SCALE	A1 @
		DWG No.	DA.015 G