



1 SITE/ ROOF/ SEDIMENT EROSION/ STORM WATER/ WASTE MANAGEMENT PLAN

Scale 1:200

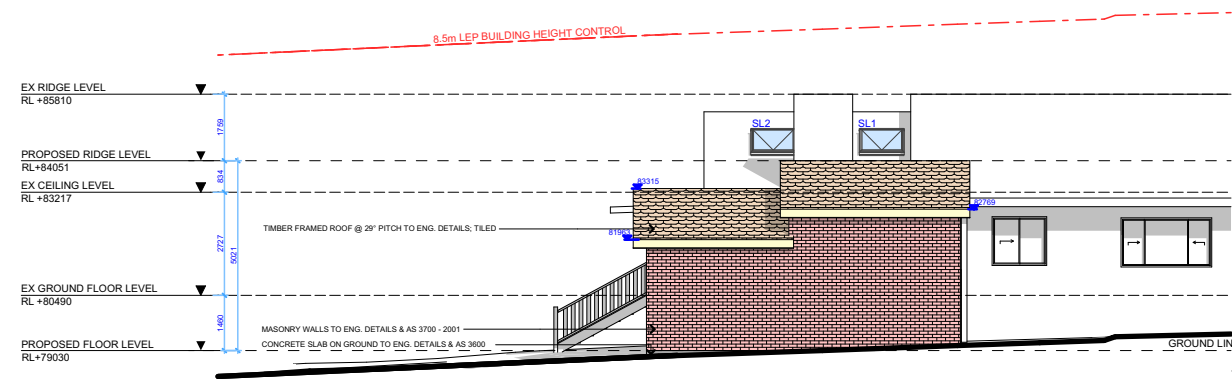


1 NORTH ELEVATION

Scale 1:200

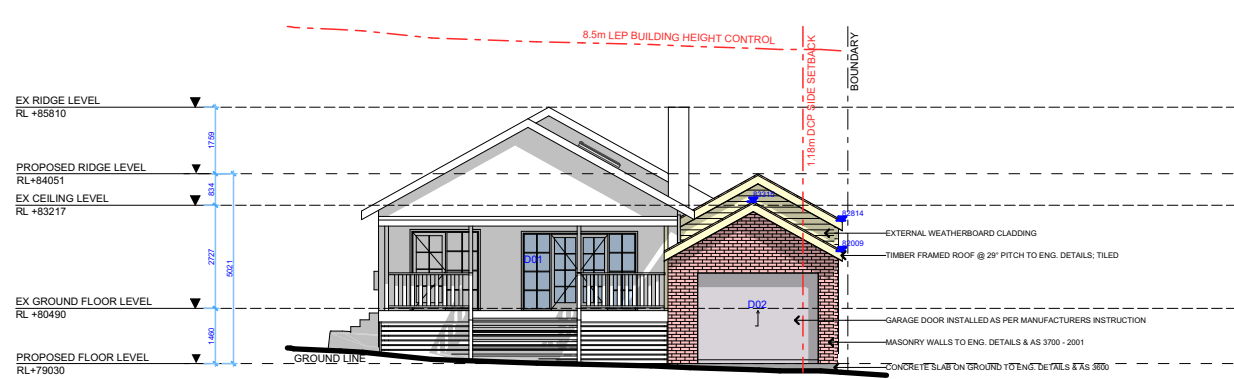


2 EAST ELEVATION

Scale 1:200

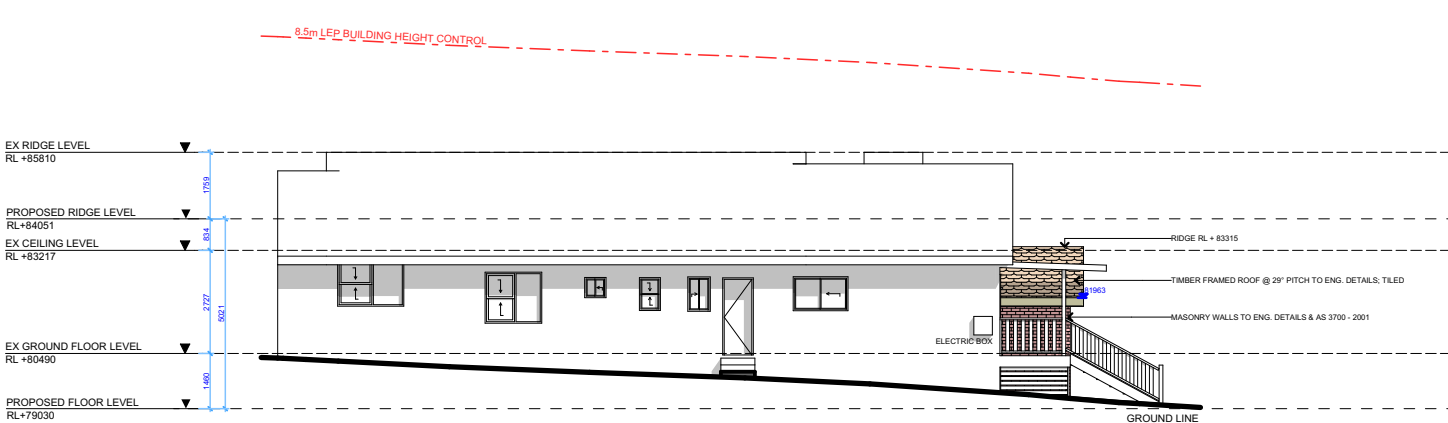

1 SOUTH ELEVATION

Scale 1:200

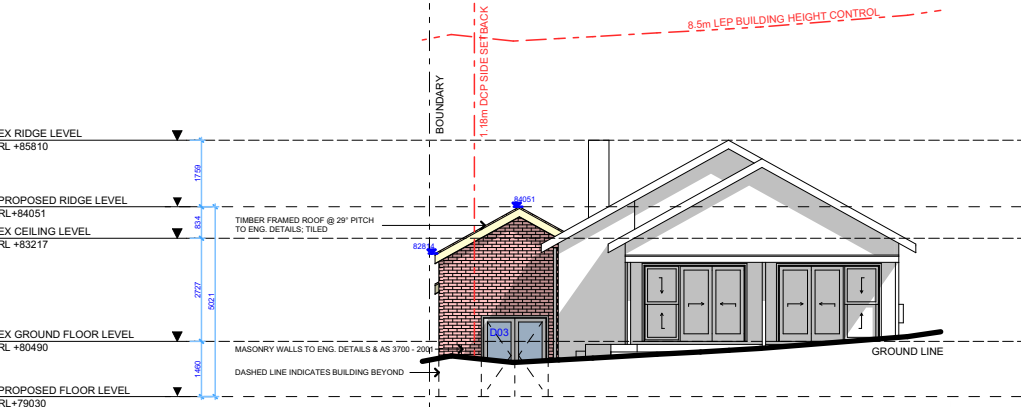

2 WEST ELEVATION

Scale 1:200



ACTION PLANS

m: 0426 957 518
e:operations@actionplans.com.au
w: www.actionplans.com.au

REV.	DATE	COMMENTS	DRWN
A	07/08/18	DA DOCUMENTATION	AM

NOTES

This drawing is the copyright of Action Plans and not be altered, reproduced or transmitted in any form or by any means in part or in whole with the written permission of Action Plans.
All levels and dimensions are to be checked and verified on site prior to commencement of any work, making of shop drawings or fabrication of components.
Do no scale on drawings. Use figured dimensions.

LEGEND

CLIENT

Kate & Bradley Thomas

PROJECT ADDRESS

31 Fromelles Avenue,
Seaforth NSW 2092

DRAWING NO.

NP01

DATE

Wednesday, 7
November 2018

DRAWING NAME

NOTIFICATION PLAN

SCALE

1:200 @A3

