



01

ROOF PLAN

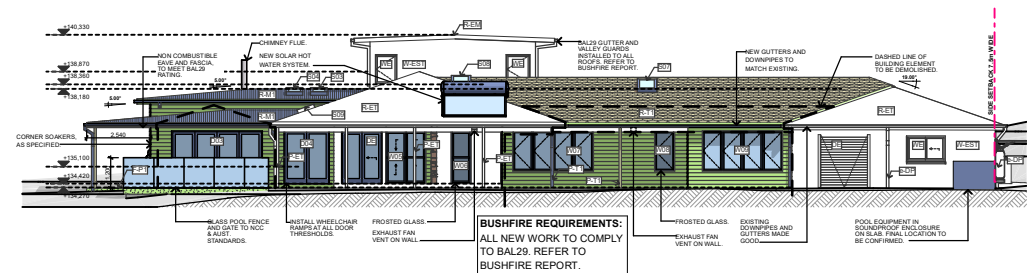


02

ELEVATION E1 (NORTH)

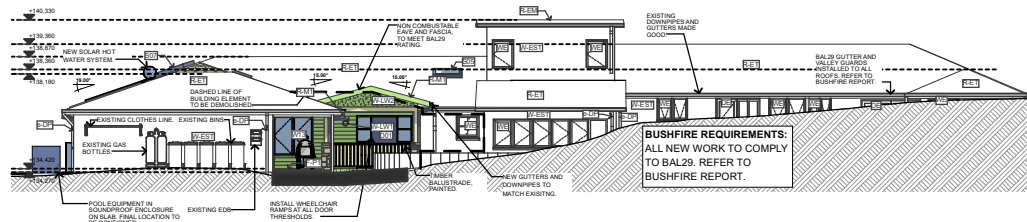


03

ELEVATION E2 (WEST)

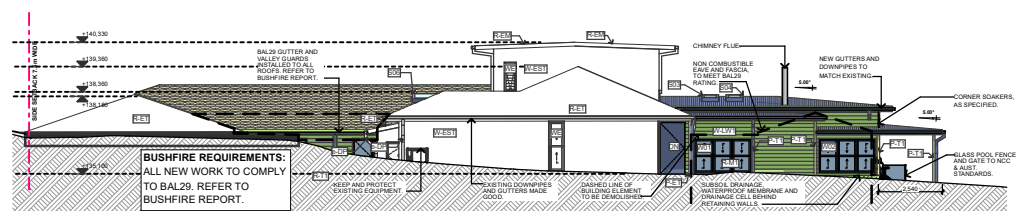

04

ELEVATION E3 (SOUTH)

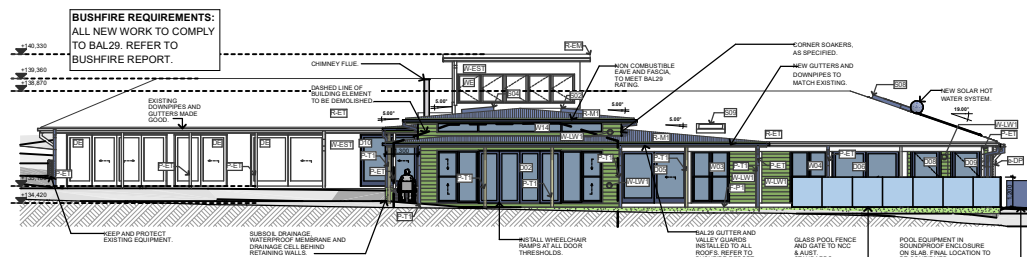


05

ELEVATION E4 (WEST)

DEVELOPMENT APPLICATION ISSUE

A	DEVELOPMENT APPLICATION ISSUE	02/03/2020
ID	DESCRIPTION	DATE

S:\DFA\01_P\Projects\DFA1905-Conn House\000 CURRENT FILE\DFA1905-191128-P11-PRE-DA.pln

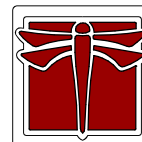

DRAGONFLY ARCHITECTS
PTY LTD
ABN 78 158 837 962

Architect - Catherine Seeto - Reg. 8345
14 Cook Street, Forestville 2087 NSW
T: 0421 846 288
E: studio@dfarch.com.au
www.dragonflyarchitects.com.au

SCALE: NTS @ A4
DATE PRINTED: 2/03/2020
DRAWN BY: ES, CS
CLIENT: LOUISE & MICK CONN

The Architect retains copyright. Authority should be requested for any reproductions.

70 LANE COVE ROAD INGLESIDE NSW 2101

NOTIFICATION PLAN

DFA190501

S:\DFA\01_P\Projects\DFA1905-Conn House\000 CURRENT FILE\DFA1905-191128-P11-PRE-DA.pln