


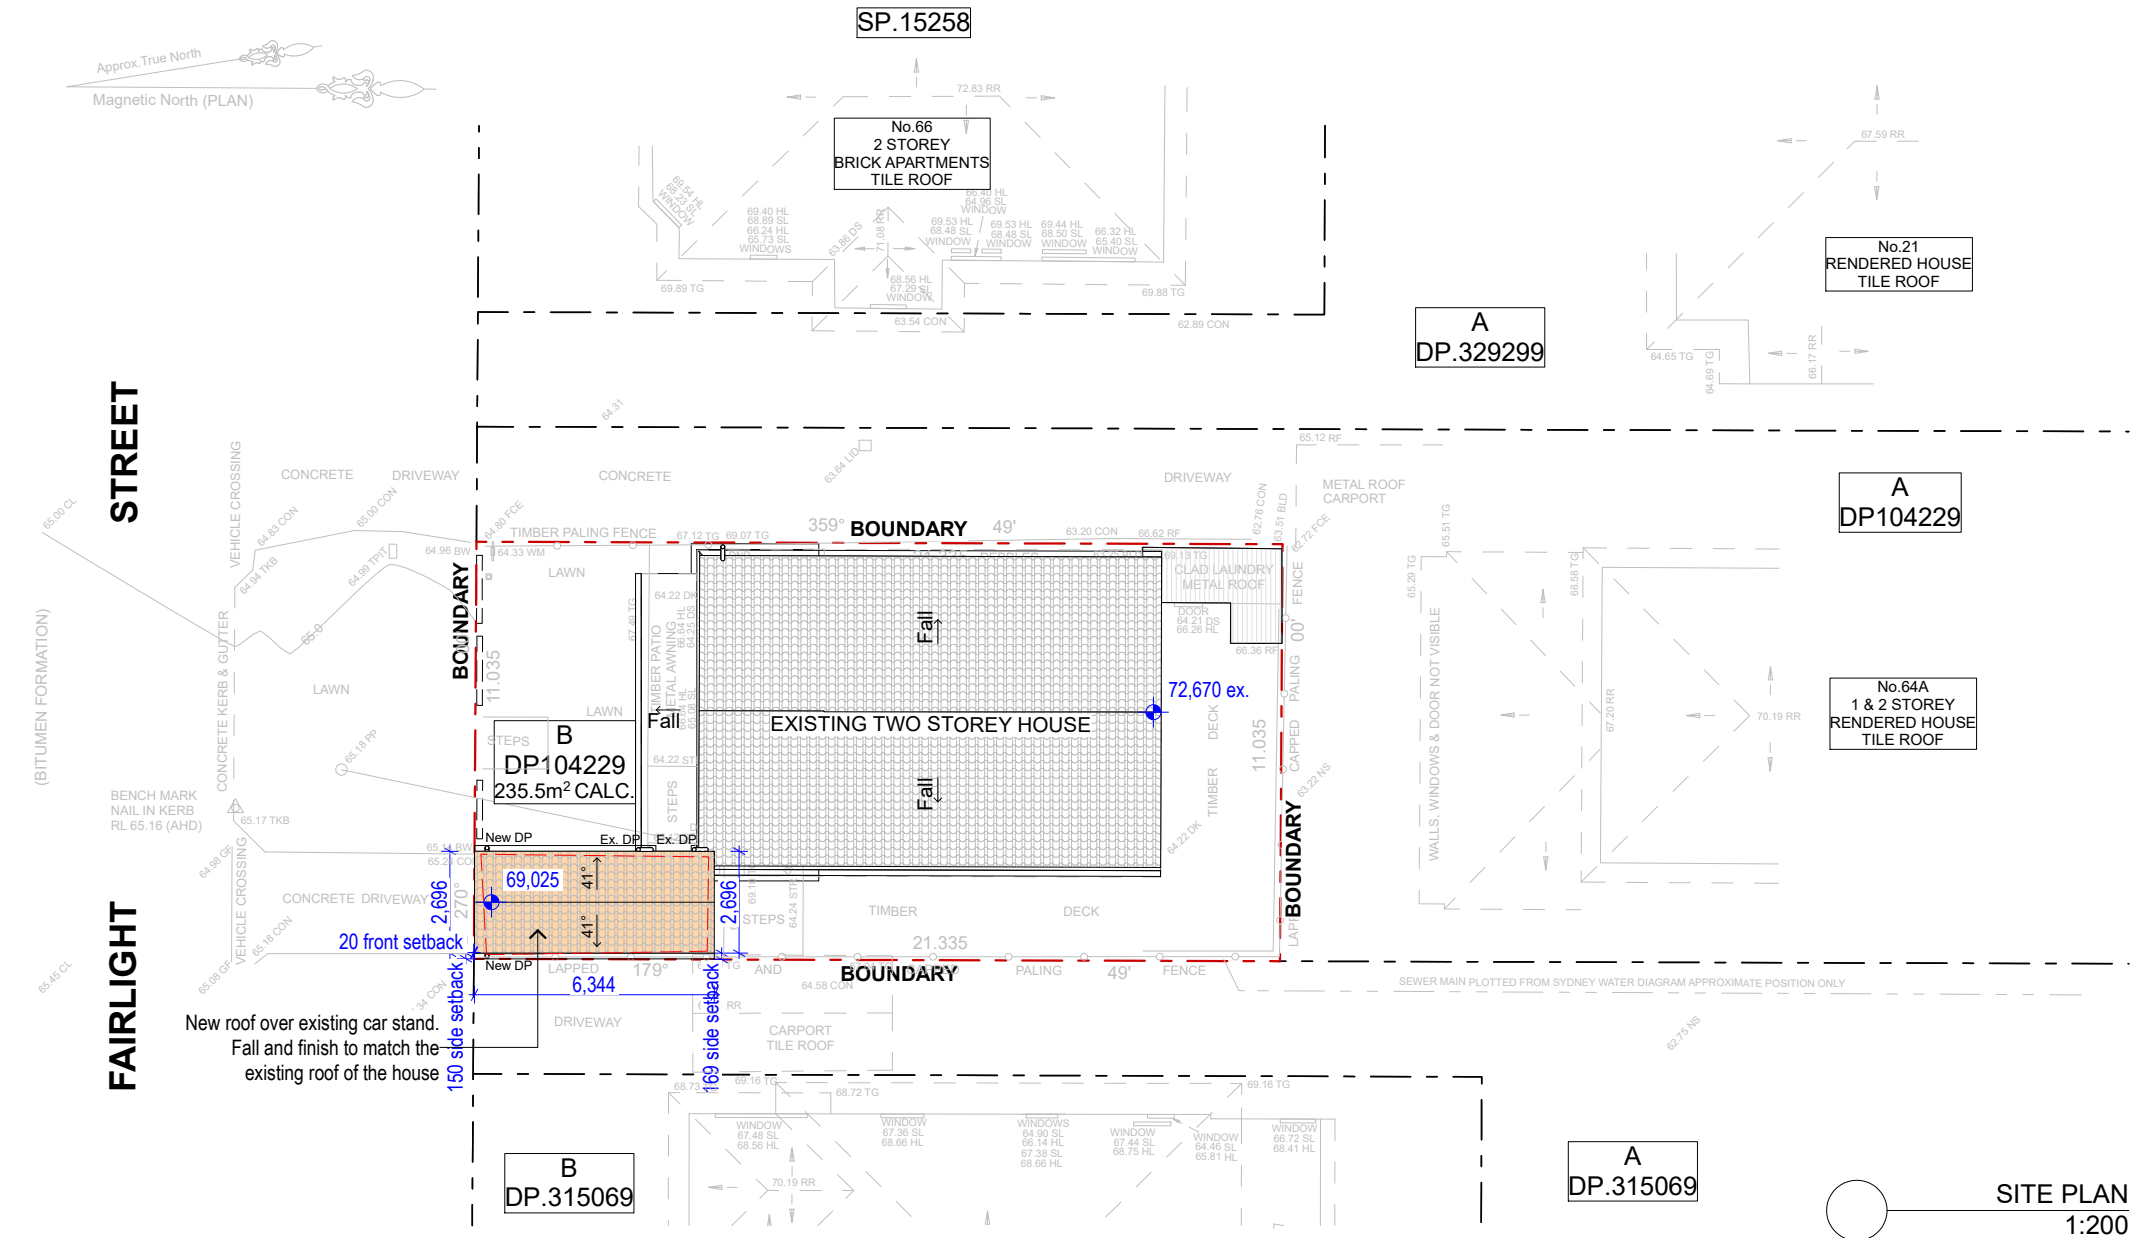

	NOTES: This drawing is and remains copyright and is the property of mm+j architects p/l. It may not be used or copied in whole or in part without written consent. All dimensions to be verified on site. This drawing is not to be used for construction purposes. NOTIFICATION PLAN	REV	DATE	DESCRIPTION	 SUITE 8/21 SYDNEY RD, MANLY NSW 2095 Nom. arch. Luisa Manfredini NSW ARB 6666 admin@mmjarchitects.com.au	CLIENTS: LUCY SHEPHERD & IAN DONALDSON PROJECT: CARPORT ADDITIONS TO DETACHED DWELLING 64 FAIRLIGHT STREET, FAIRLIGHT NSW 2094 TITLE: SITE PLAN	SCALE: 1:200	DRAWING NO: NP01 ISSUE: A
		A	24/01/2022	PRE-DA CARPORT ISSUE			DRAWN: MS	
							DATE: 2/03/2022	
							JOB NO: 1915	