



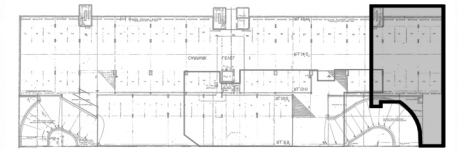

LOCATION PLAN  
SHORT ST PLAZA

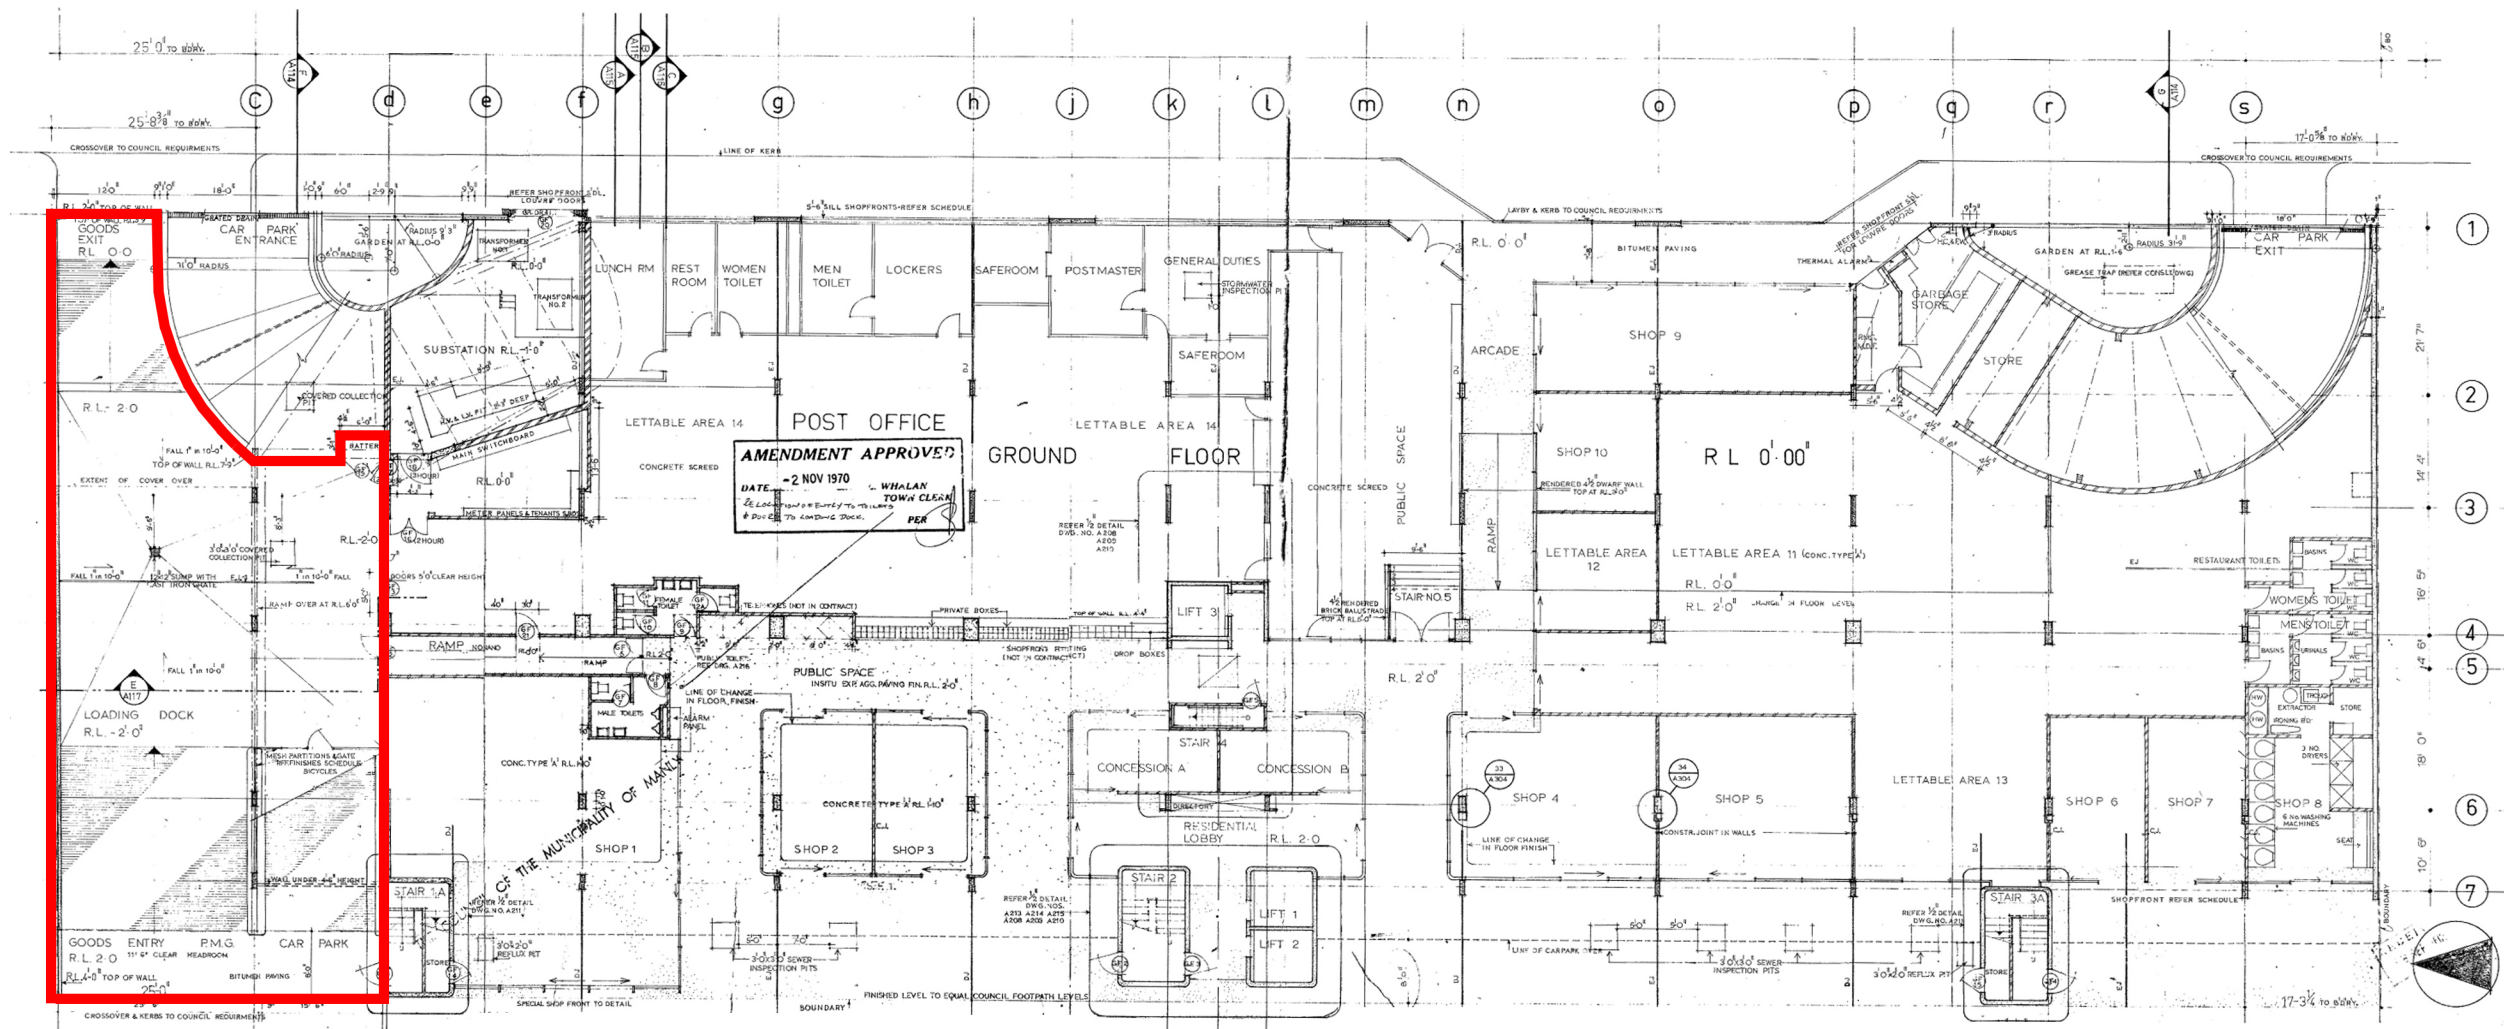

CENTRAL AVENUE  
NOT TO SCALE



SITE LOCATION MAP

1:500

**COPYRIGHT**  
This drawing is the copyright of urbaine pty ltd  
It is issued on condition that it is not to be copied or reproduced in any form  
or disclosed to any unauthorized person, either wholly, or in part without  
the express written consent of urbaine pty ltd  
Do not scale from this drawing.

SHEET NAME:	<b>SITE PLAN</b>
OWNER AND PROJECT LOCATION:	The Owners Corporation SP7114 22 Ground Floor. 22, Central Avenue, Manly NSW

DATE:	10/5/2023
DRAWN BY:	JA + DK
SHEET NUMBER:	<b>A000</b>
SCALE:	1:500

**urbaine**  
ARCHITECTURE  
urbaine pty ltd , 6/15, The Corso, Manly, NSW 2095: Tel: 02 8355 6770




**LOCATION PLAN**

SHORT ST PLAZA



CENTRAL AVENUE


NOT TO SCALE

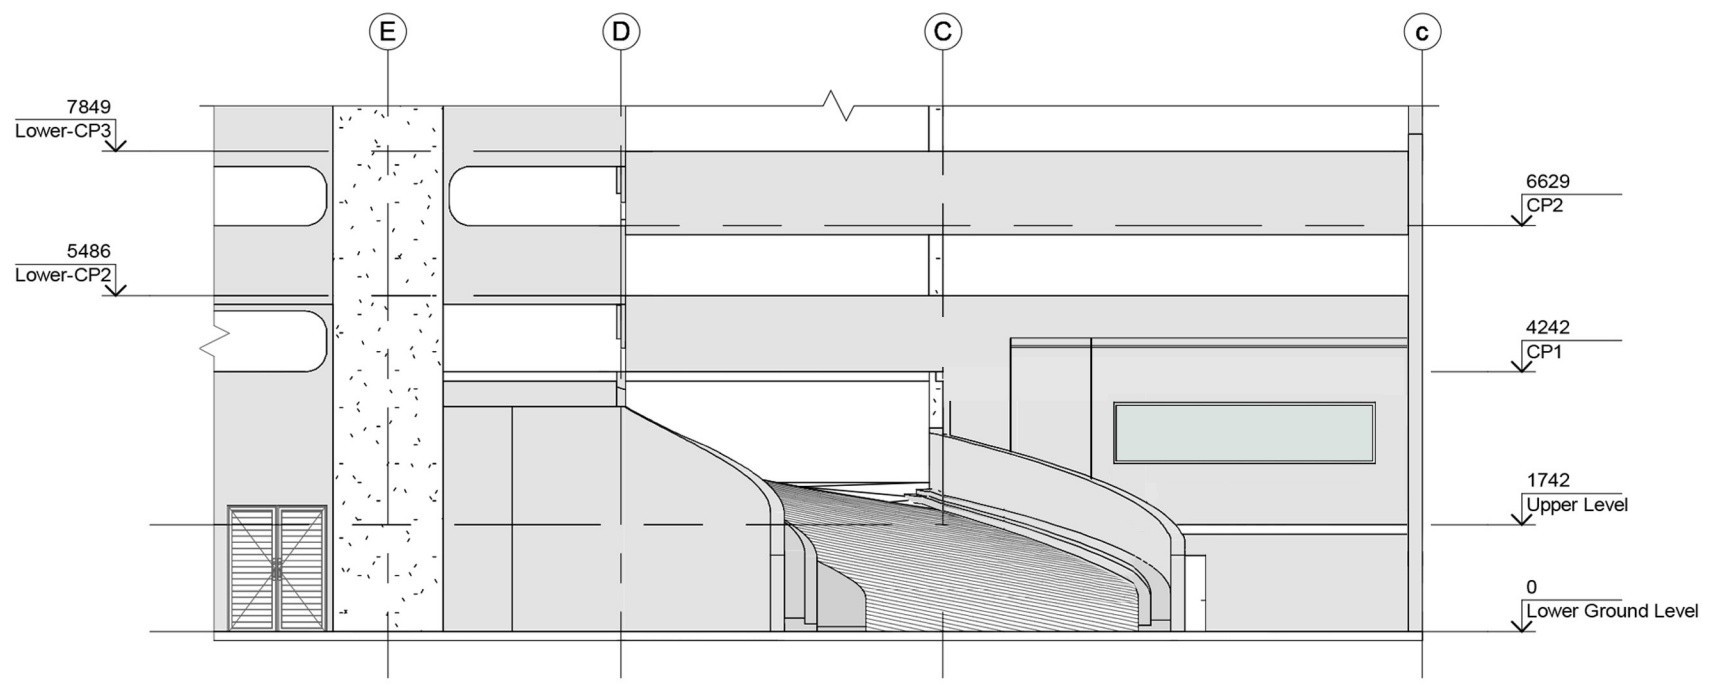

**1 EAST ELEVATION**

1

1 : 150

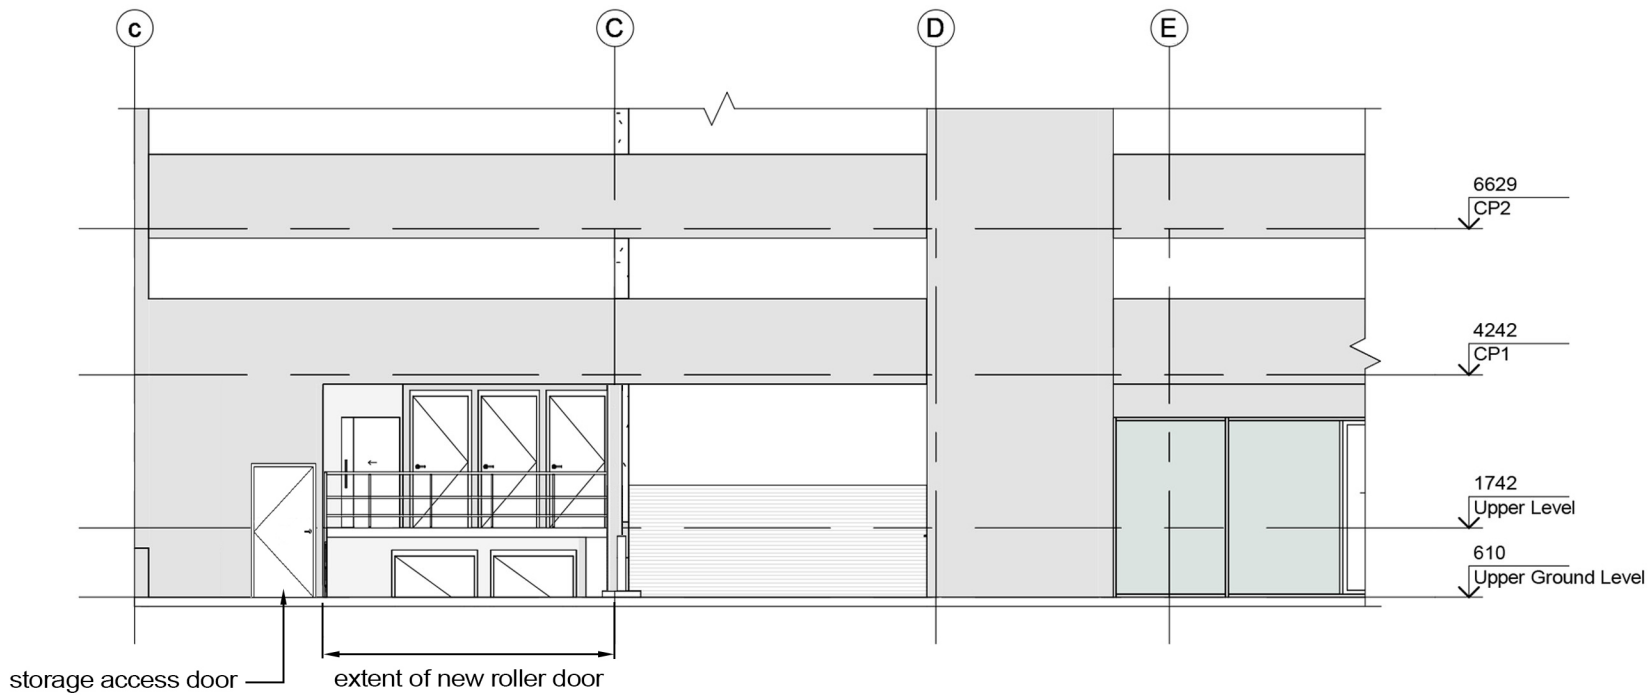

**2 WEST ELEVATION**

2

1 : 150

SHEET NAME:	<b>ELEVATIONS</b>
OWNER AND PROJECT LOCATION:	The Owners Corporation SP7114 22 Ground Floor, 22, Central Avenue, Manly NSW

DATE:	10/5/2023
DRAWN BY:	Author
SHEET NUMBER:	A001
SCALE:	1 : 150


**COPYRIGHT**  
 This drawing is the copyright of urbane ply ltd  
 It is issued on condition that it is not to be copied or reproduced in any form  
 or disclosed to any unauthorised either wholly, or in part without  
 the express written consent of urbane ply ltd  
 Do not scale from this drawing.

**urbaine**  
 ARCHITECTURE  
 urbane ply ltd , 6/15, The Corso, Manly, NSW 2095: Tel: 02 8355 6770




### LOCATION PLAN

SHORT ST PLAZA

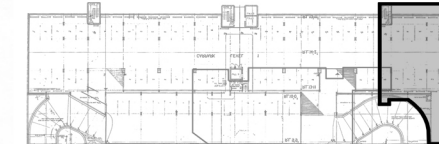

CENTRAL AVENUE

NOT TO SCALE

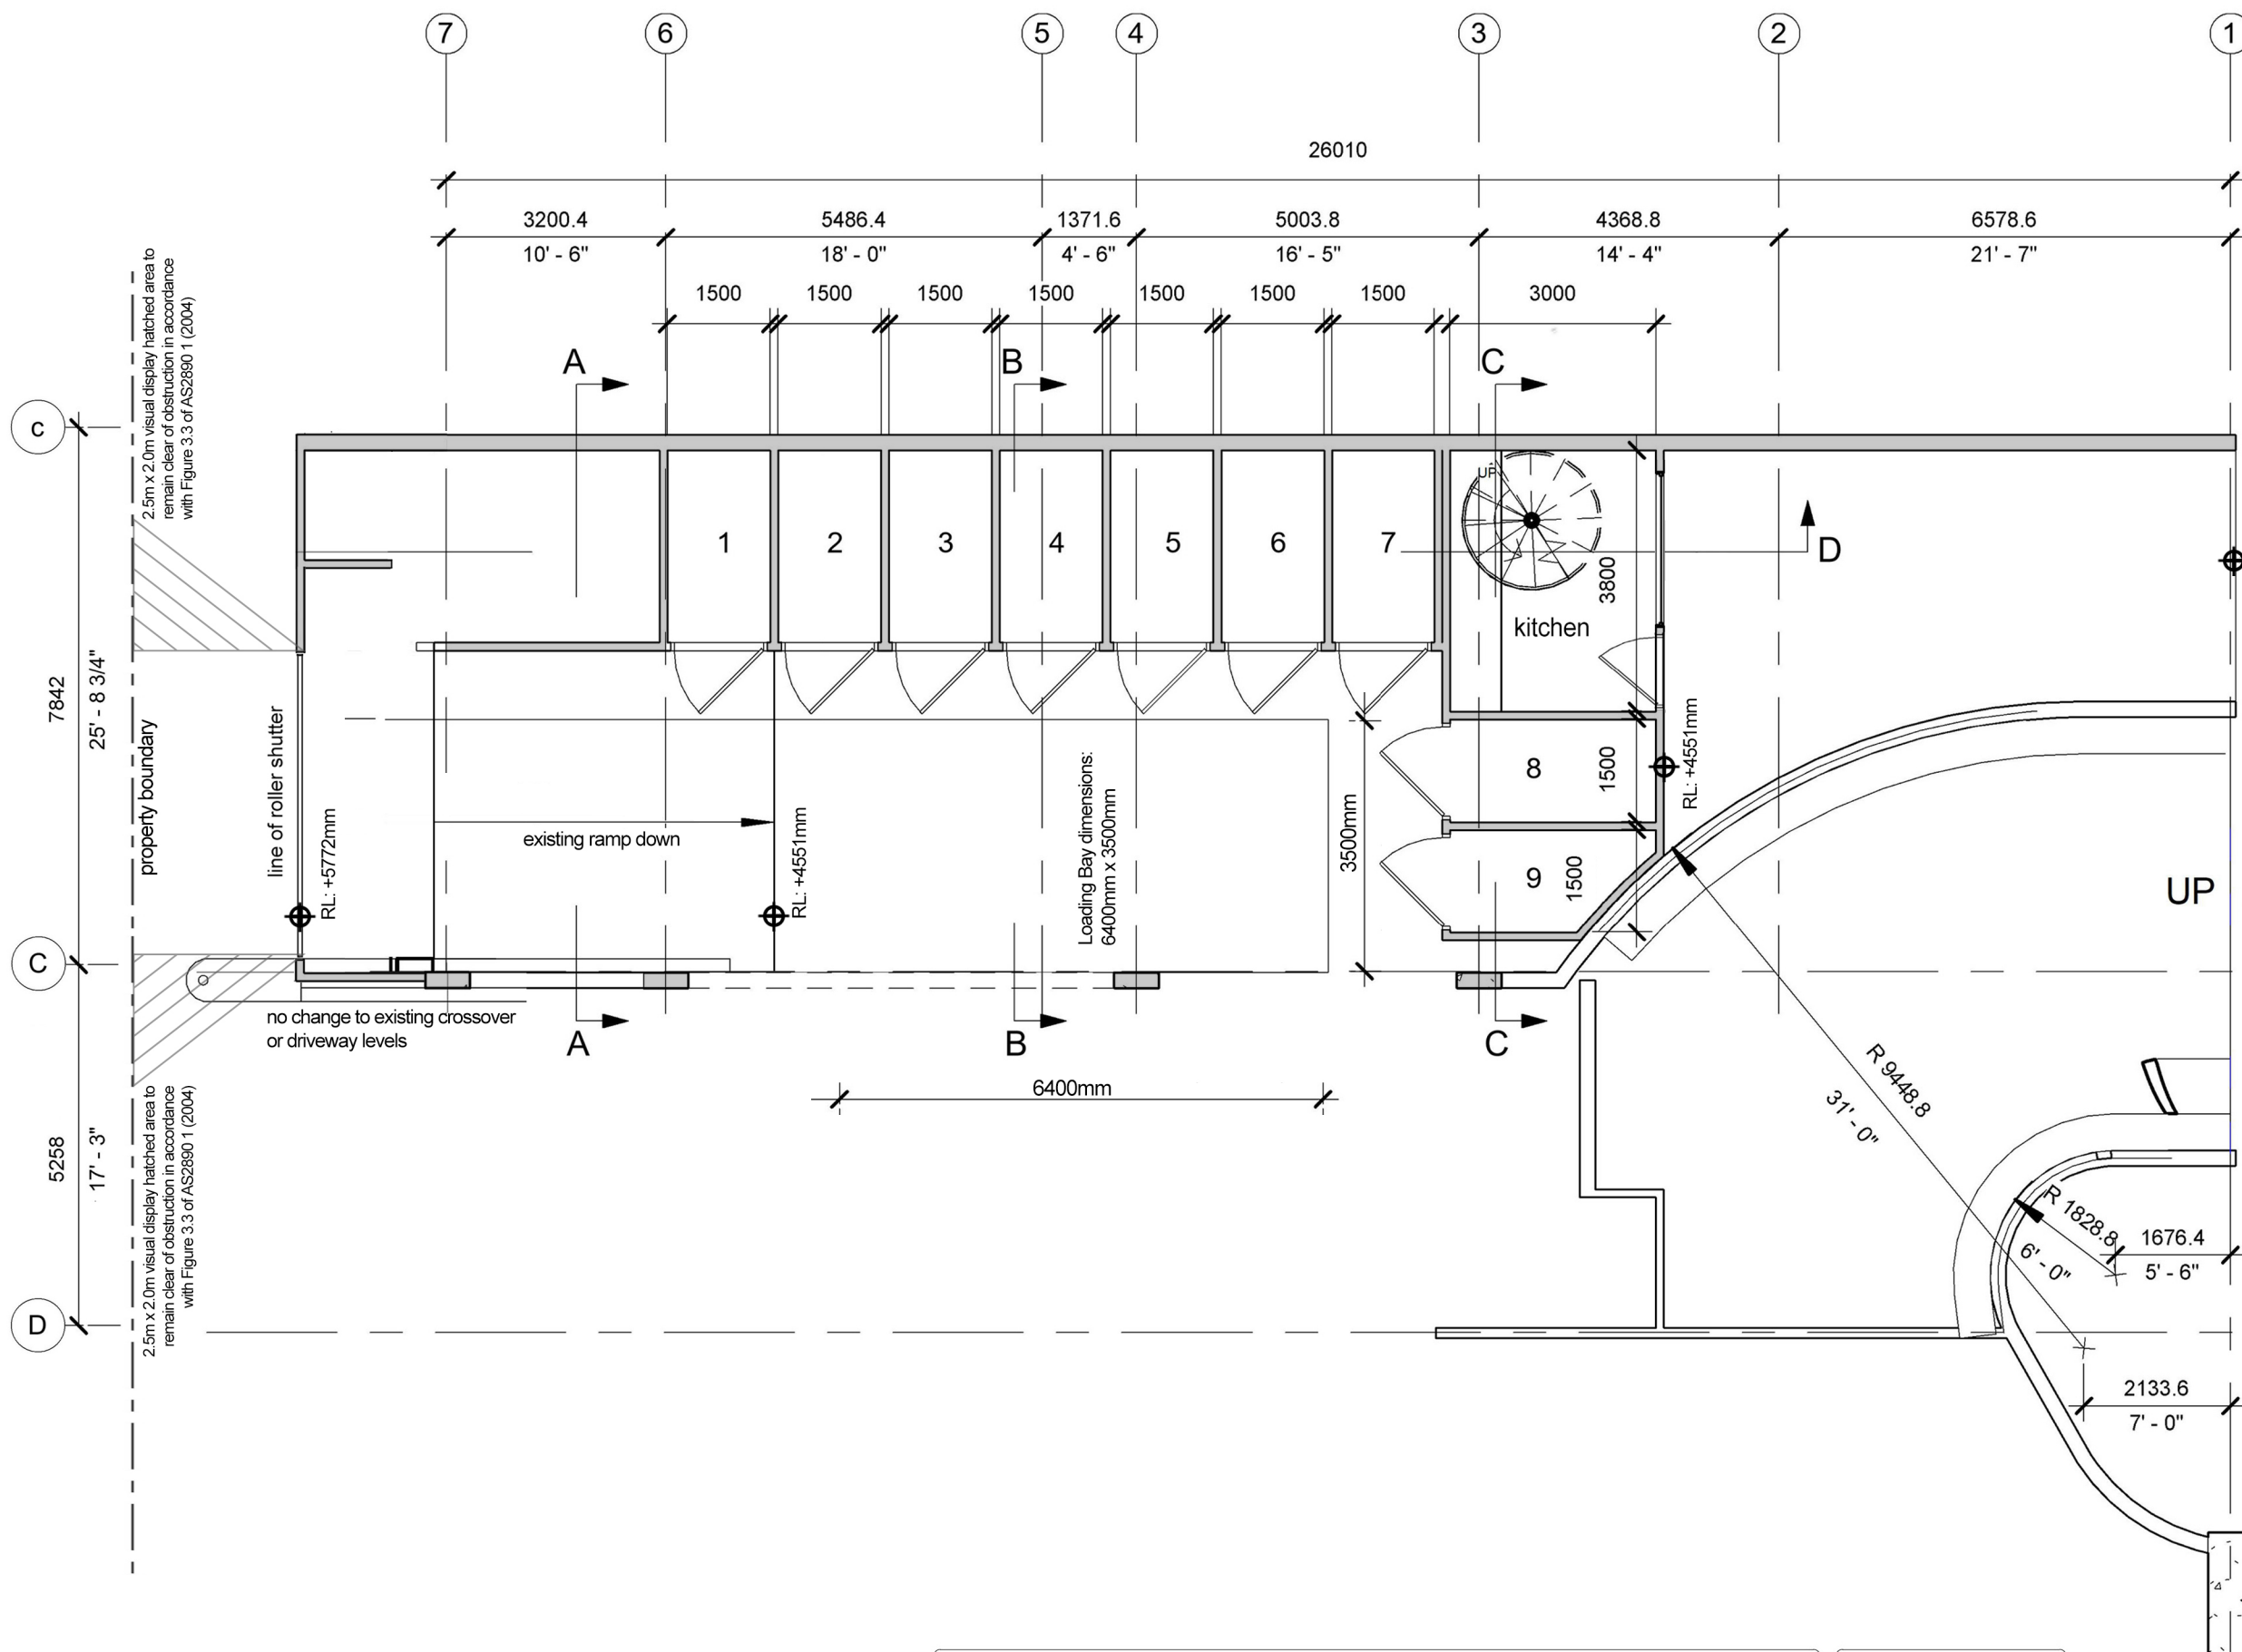

SHEET NAME:	<b>BASEMENT PLAN</b>
OWNER AND PROJECT LOCATION:	The Owners Corporation SP7114 22 Ground Floor. 22, Central Avenue, Manly NSW

DATE:	10/5/2023
DRAWN BY:	Author
SHEET NUMBER:	A002
SCALE:	1 : 150

**COPYRIGHT**  
 This drawing is the copyright of urbane ply ltd  
 It is issued on condition that it is not to be copied or reproduced in any form  
 or disclosed to any unauthorised either wholly, or in part without  
 the express written consent of urbane ply ltd  
 Do not scale form this drawing.

**urbaine**  
 ARCHITECTURE  
 urbane ply ltd , 6/15, The Corso, Manly, NSW 2095: Tel: 02 8355 6770






### LOCATION PLAN

SHORT ST PLAZA



CENTRAL AVENUE

NOT TO SCALE

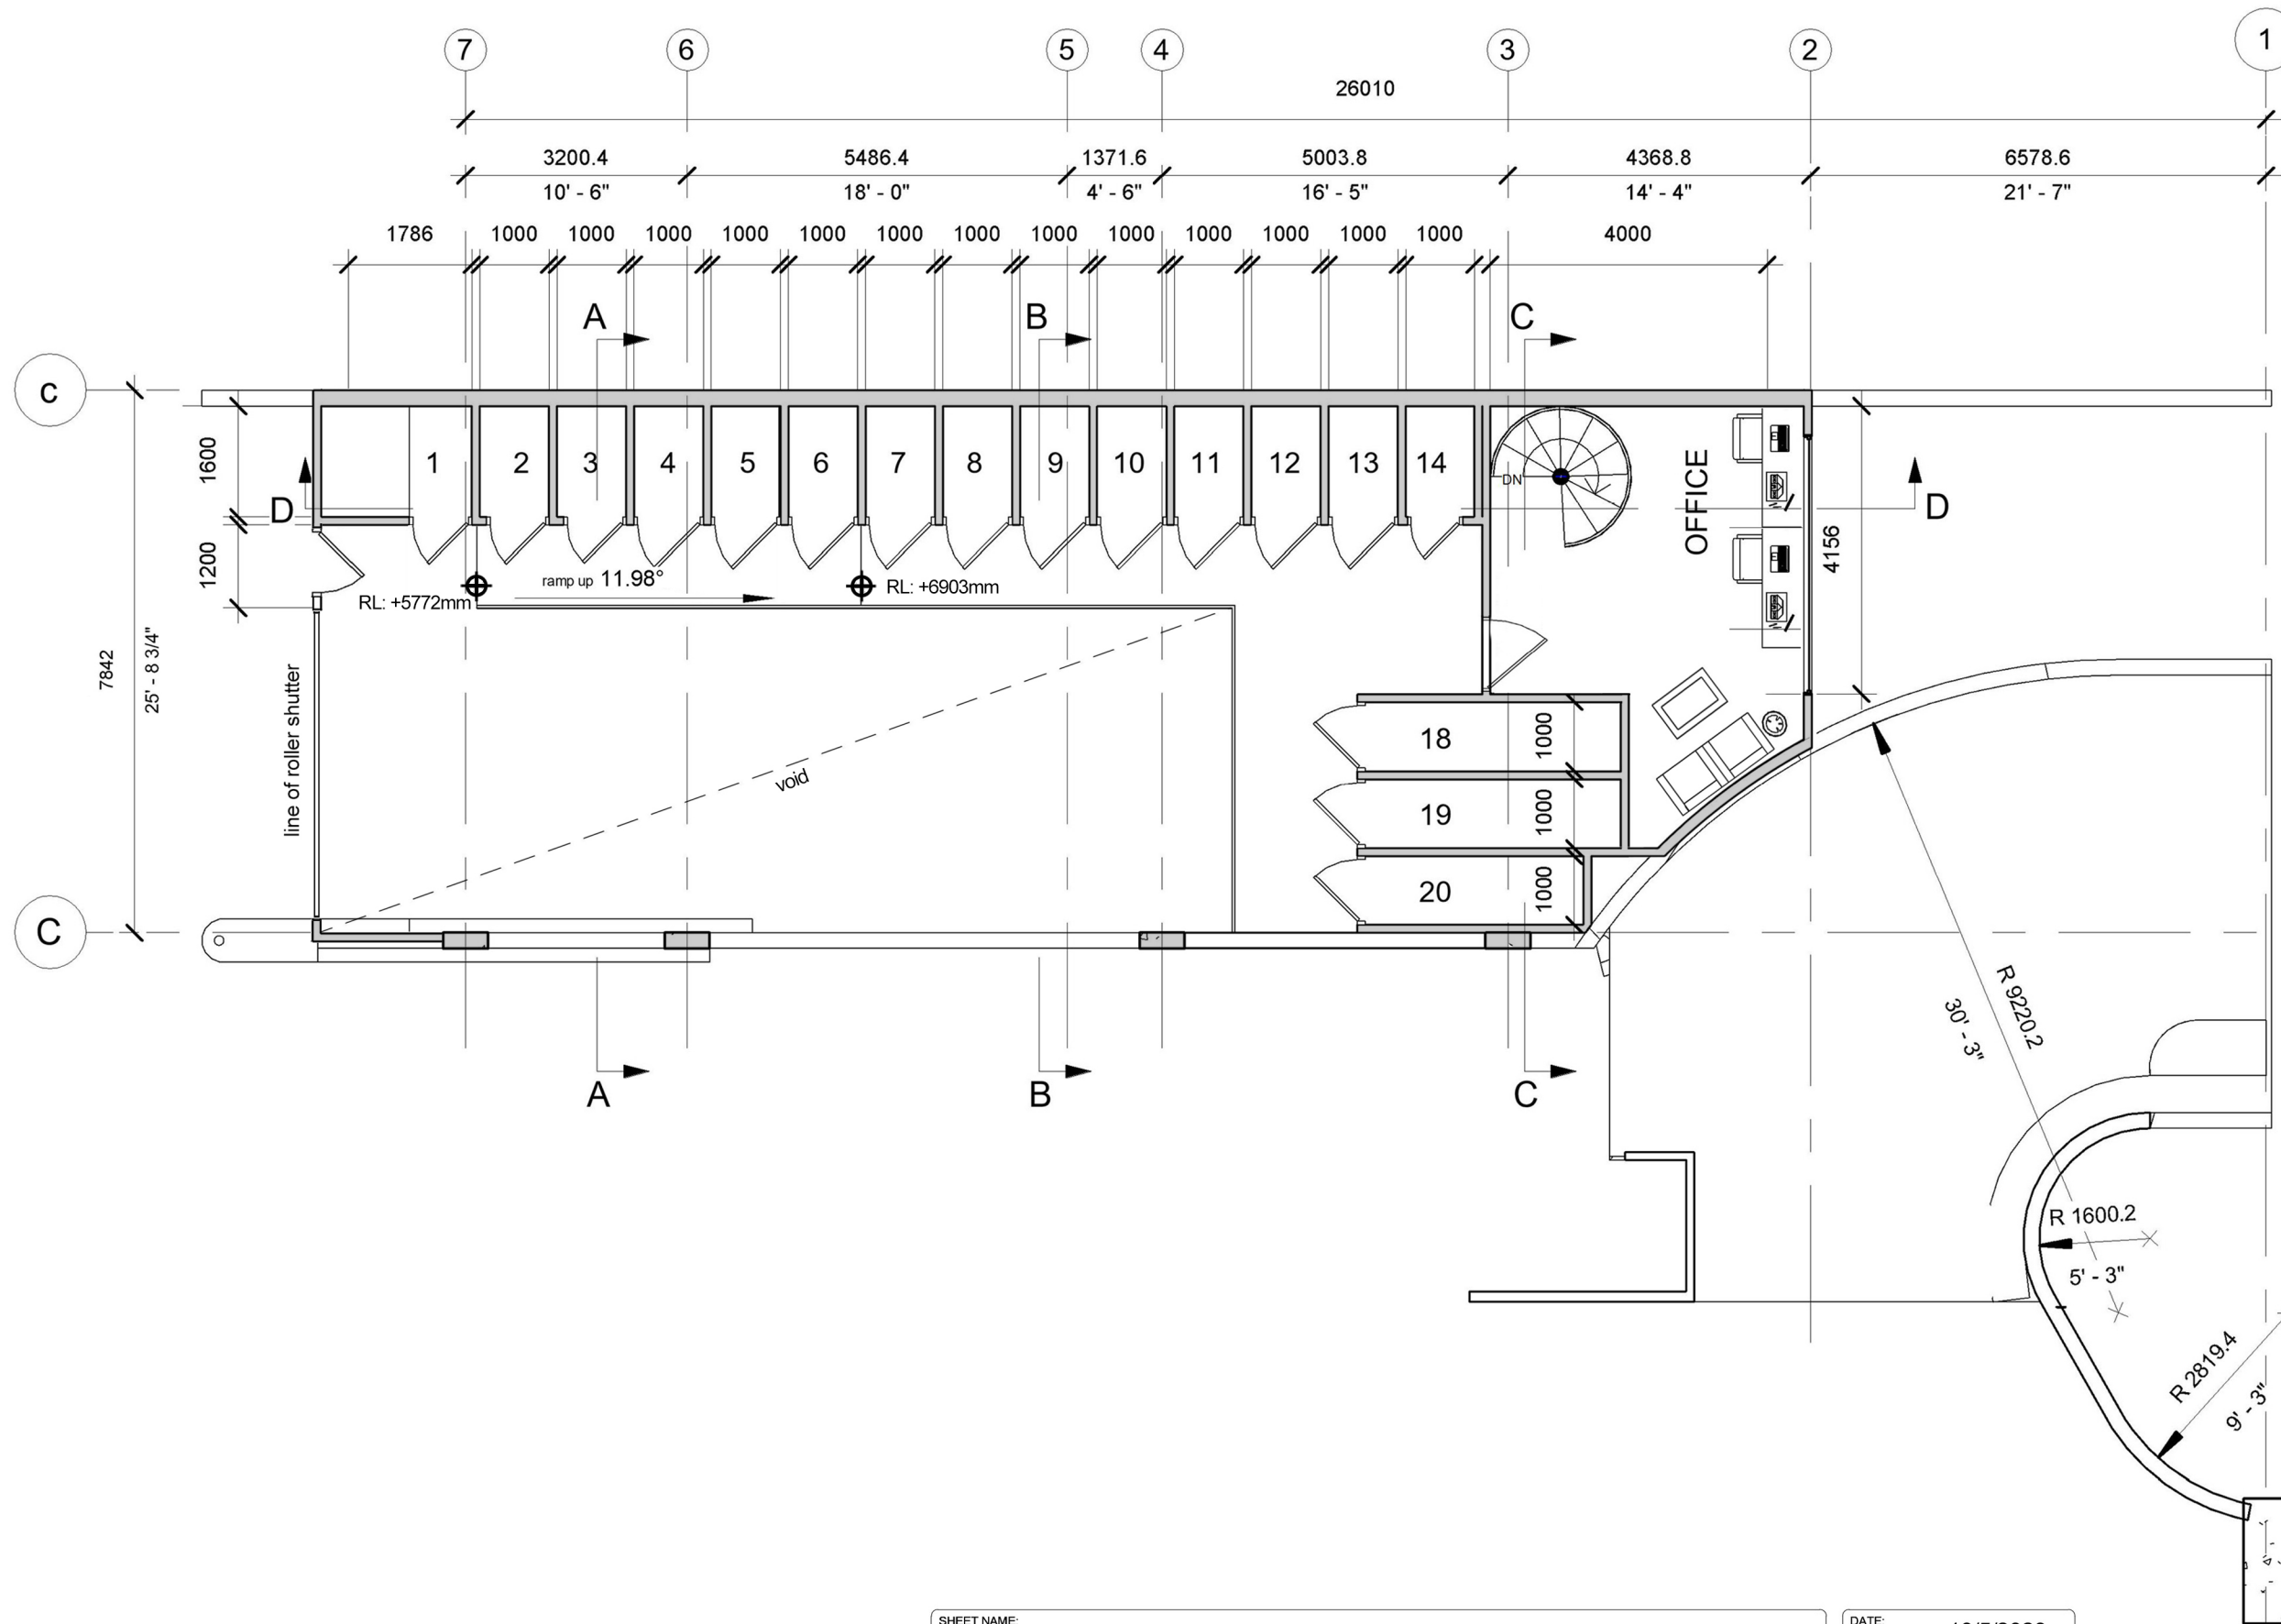

SHEET NAME:	<b>GROUND PLAN</b>
OWNER AND PROJECT LOCATION:	The Owners Corporation SP7114 22 Ground Floor, 22, Central Avenue, Manly NSW

DATE:	10/5/2023
DRAWN BY:	Author
SHEET NUMBER:	A003
SCALE:	1 : 150

CO. ....  
This drawing is the copyright of urbane ply ltd  
It is issued on condition that it is not to be copied or reproduced in any form  
of disclosed to any unauthorised either wholly, or in part without  
the express written consent of urbane ply ltd  
Do not scale from this drawing.

**urbaine**  
ARCHITECTURE


urbaine ply ltd , 6/15, The Corso, Manly, NSW 2095: Tel: 02 8355 6770








LOCATION PLAN

SHORT ST PLAZA

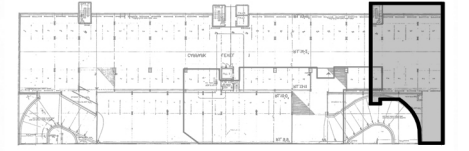

CENTRAL AVENUE

NOT TO SCALE

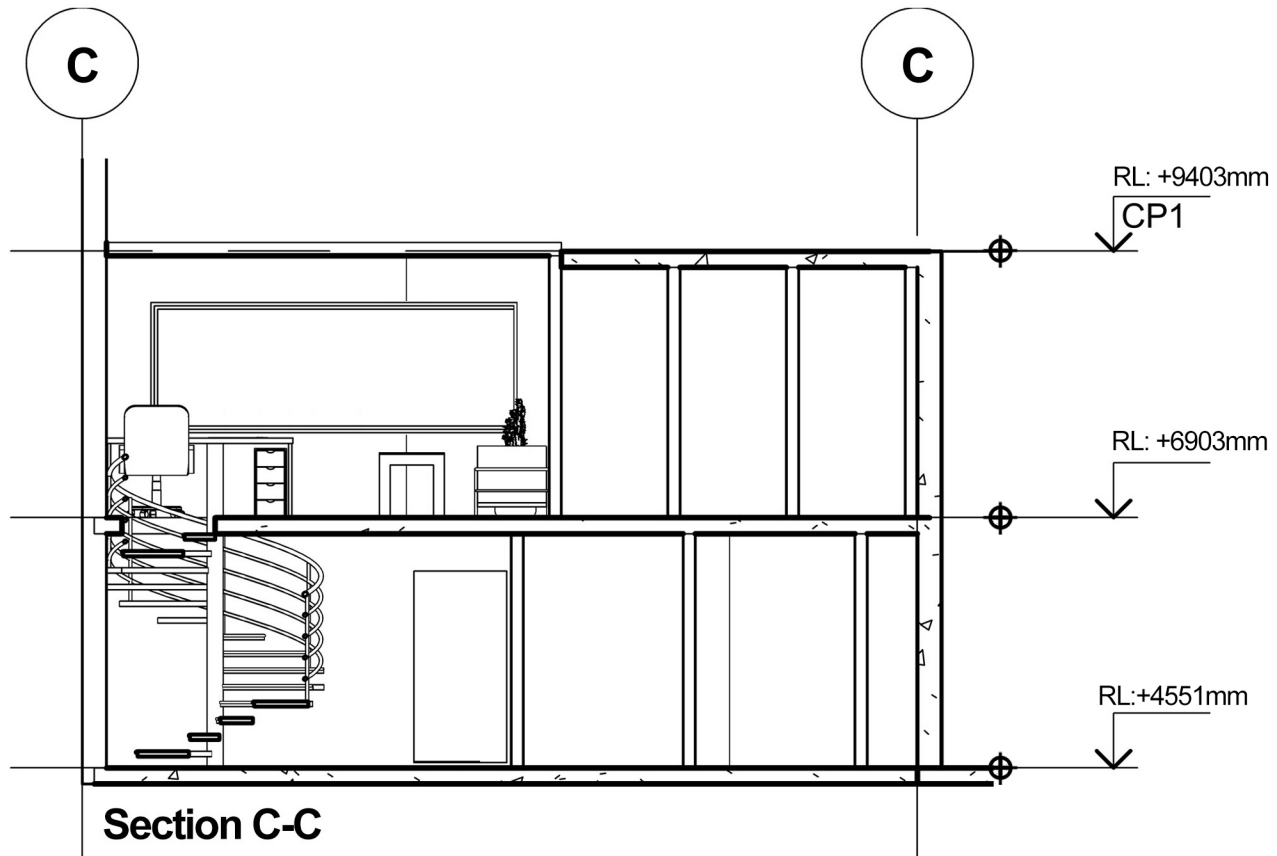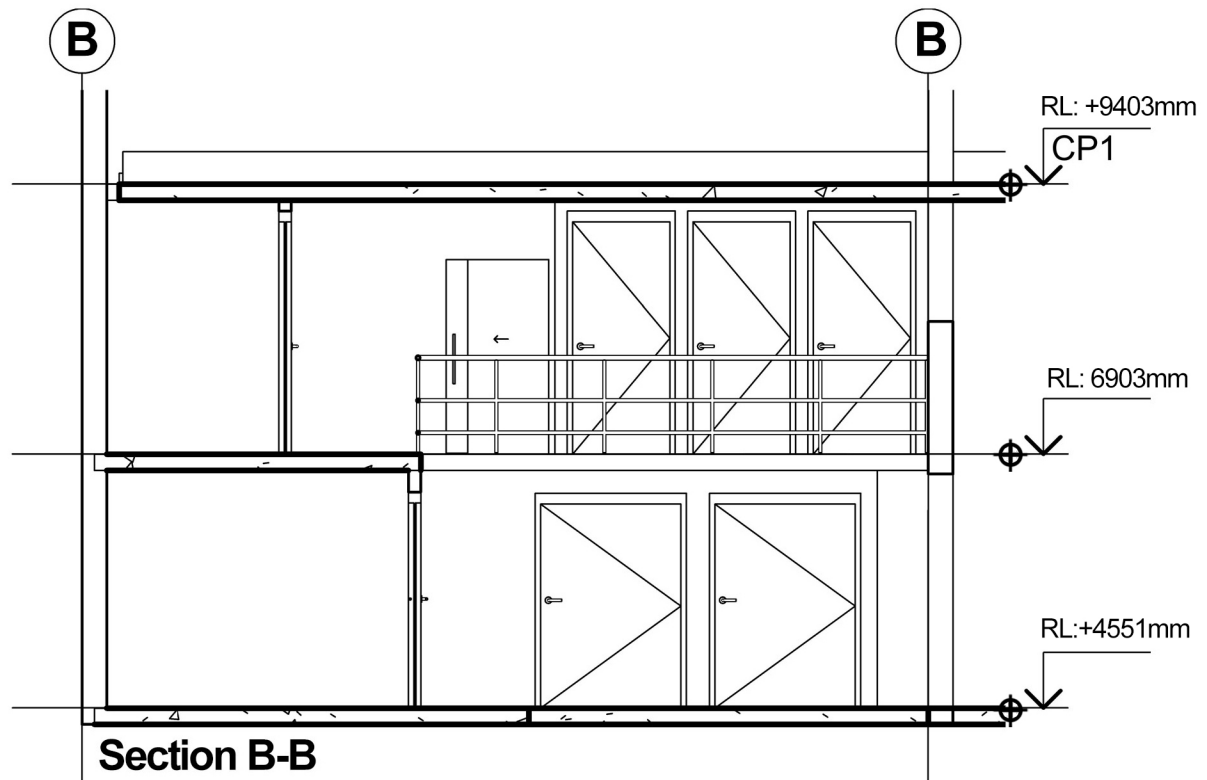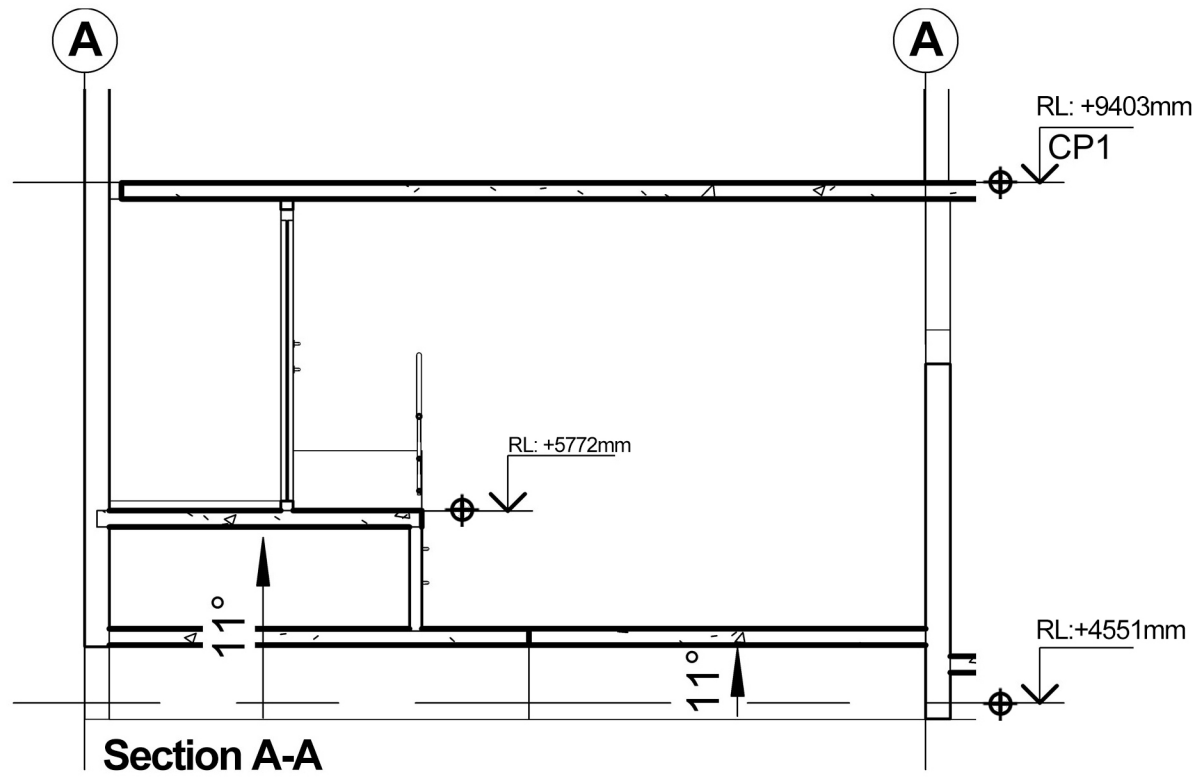

SHEET NAME:	<b>SECTIONS</b>
OWNER AND PROJECT LOCATION:	The Owners Corporation SP7114 22 Ground Floor. 22, Central Avenue, Manly NSW


DATE:	10/5/2023
DRAWN BY:	Author
SHEET NUMBER:	A004
SCALE:	1 : 100

**COPYRIGHT**  
 This drawing is the copyright of urbaine pty ltd  
 It is issued on condition that it is not to be copied or reproduced in any form  
 of disclosed to any unauthorised either wholly, or in part without  
 the express written consent of urbaine pty ltd  
 Do not scale from this drawing.




LOCATION PLAN

SHORT ST PLAZA

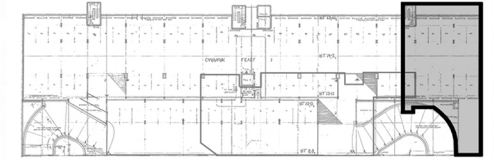

CENTRAL AVENUE

NOT TO SCALE

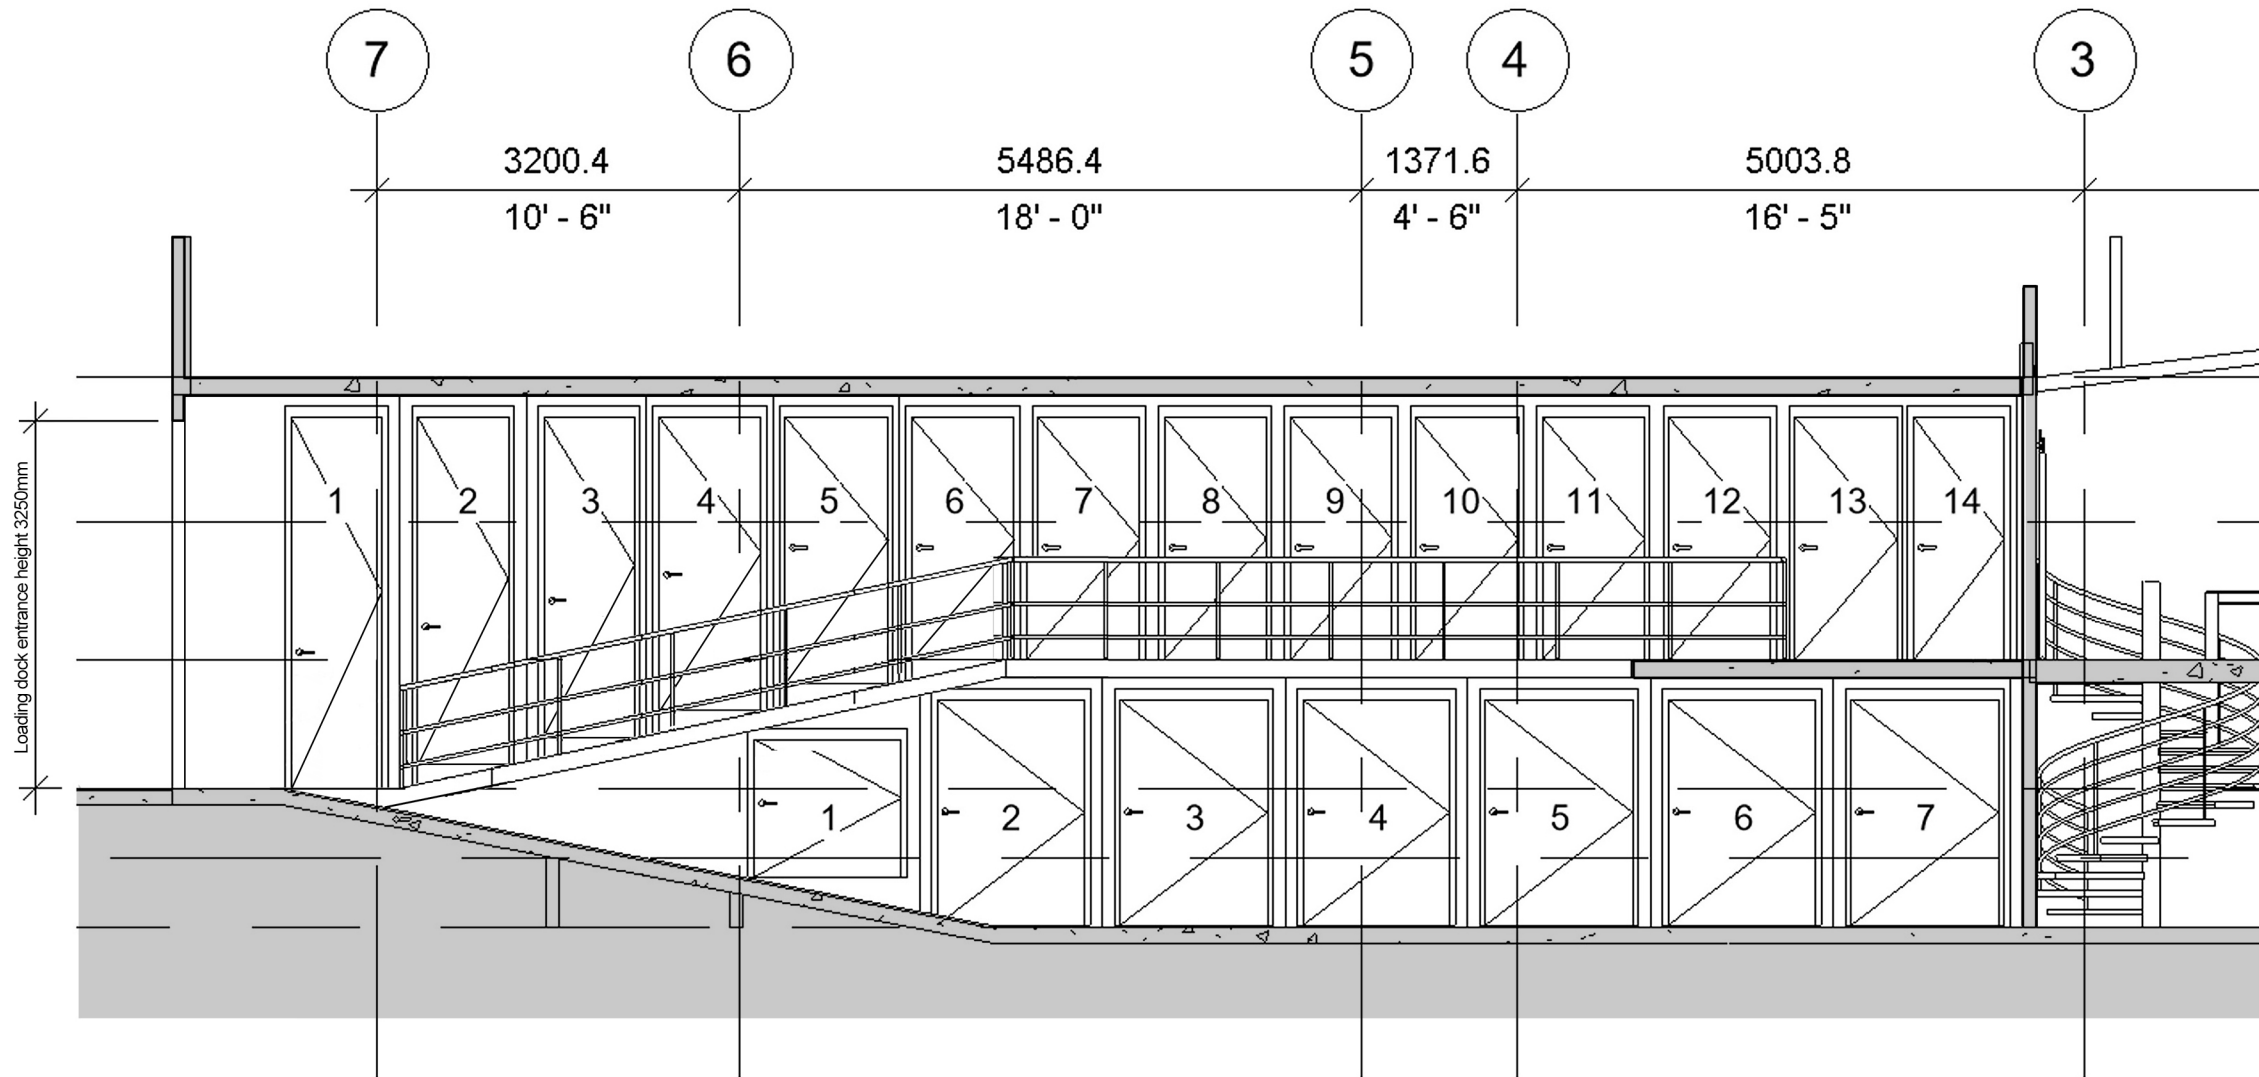

SHEET NAME:	<b>INTERNAL ELEVATION</b>
OWNER AND PROJECT LOCATION:	The Owners Corporation SP7114 22 Ground Floor. 22, Central Avenue, Manly NSW


DATE:	10/5/2023
DRAWN BY:	Author
SHEET NUMBER:	A005
SCALE:	1 : 100

**COPYRIGHT**  
This drawing is the copyright of urbane pty ltd  
It is issued on condition that it is not to be copied or reproduced in any form  
of disclosed to any unauthorised either wholly, or in part without  
the express written consent of urbane pty ltd  
Do not scale from this drawing.





**LOCATION PLAN**

SHORT ST PLAZA

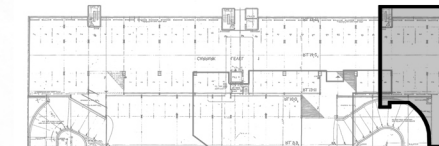

CENTRAL AVENUE

NOT TO SCALE

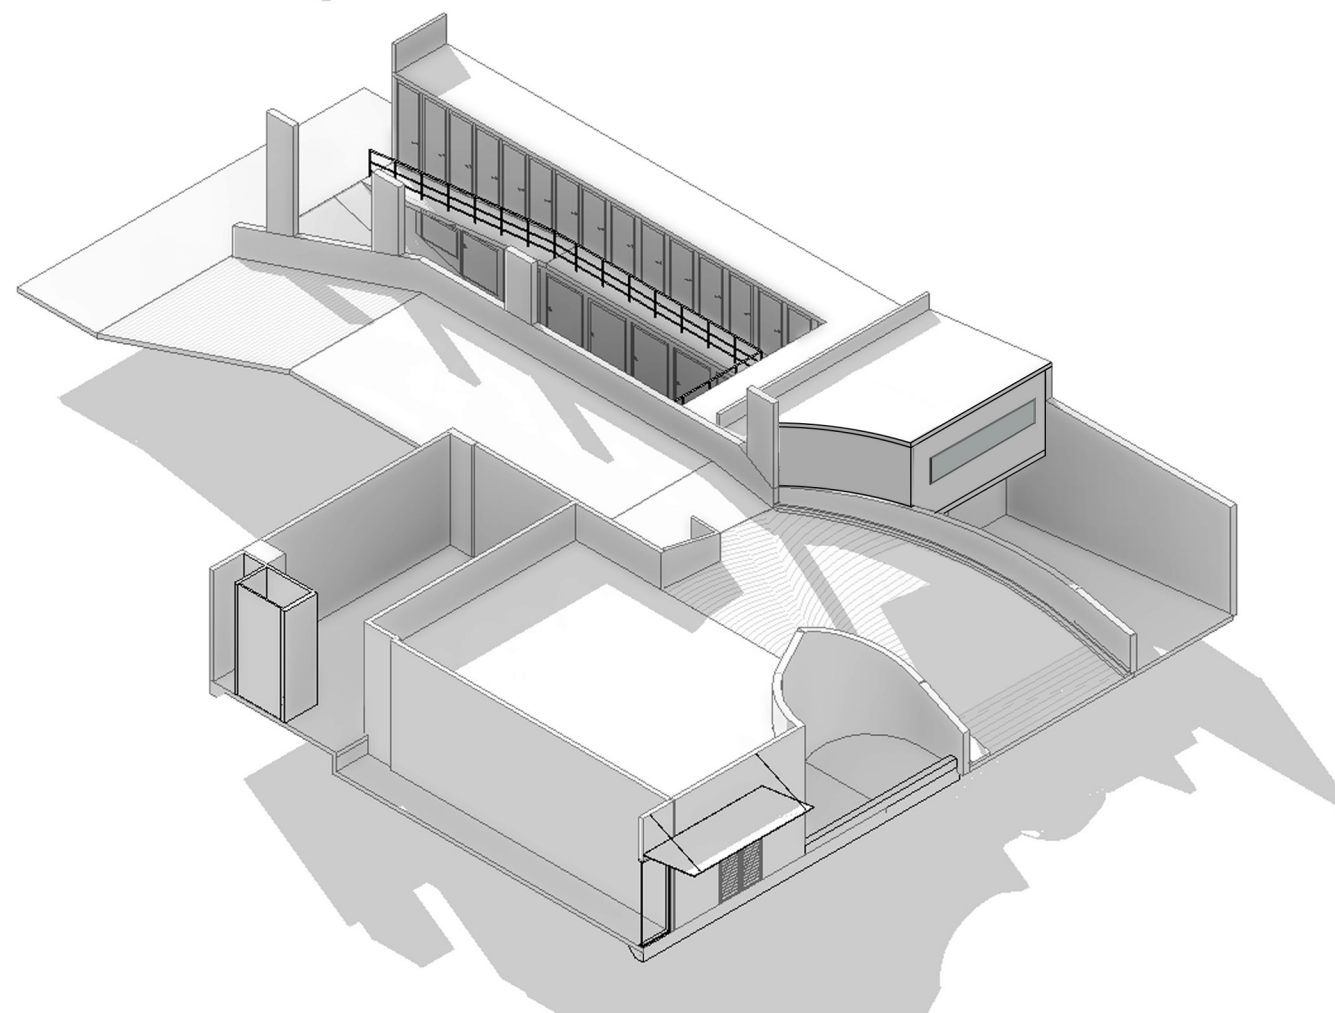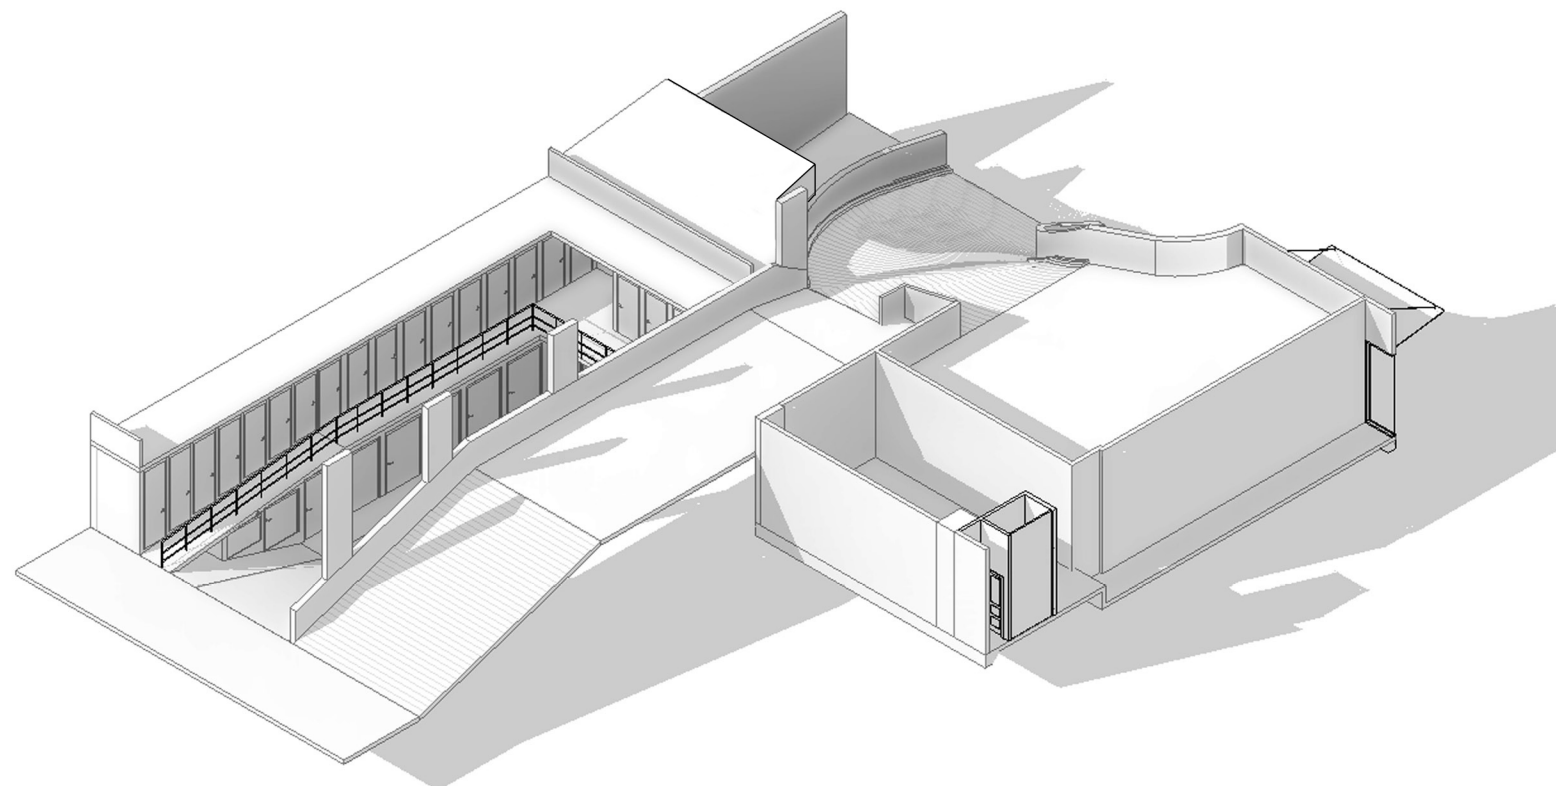

SHEET NAME:

**3D VIEWS**

OWNER AND  
PROJECT LOCATION:

The Owners Corporation SP7114 22  
Ground Floor, 22, Central Avenue, Manly NSW

DATE:

10/5/2023

DRAWN BY:

Author

SHEET NUMBER:

A006

SCALE:

**COPYRIGHT**

This drawing is the copyright of urbaine pty ltd  
It is issued on condition that it is not to be copied or reproduced in any form  
of disclosed to any unauthorised either wholly, or in part without  
the express written consent of urbaine pty ltd  
Do not scale from this drawing.

**urbaine**  
ARCHITECTURE

urbaine pty ltd , 6/15, The Corso, Manly, NSW 2095: Tel: 02 8355 6770







**LOCATION PLAN**

SHORT ST PLAZA



CENTRAL AVENUE

NOT TO SCALE

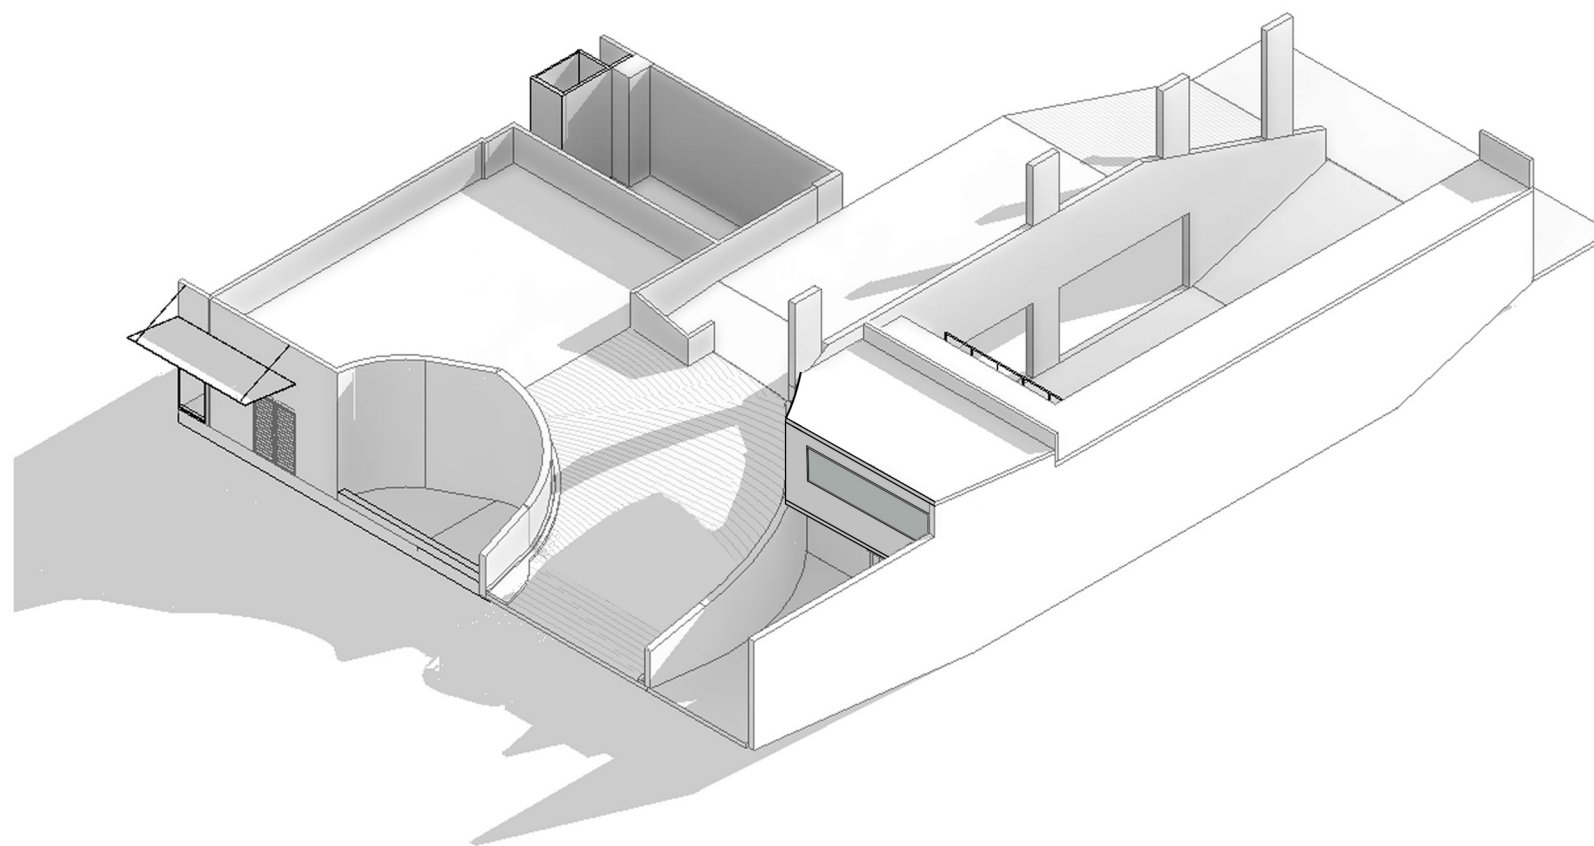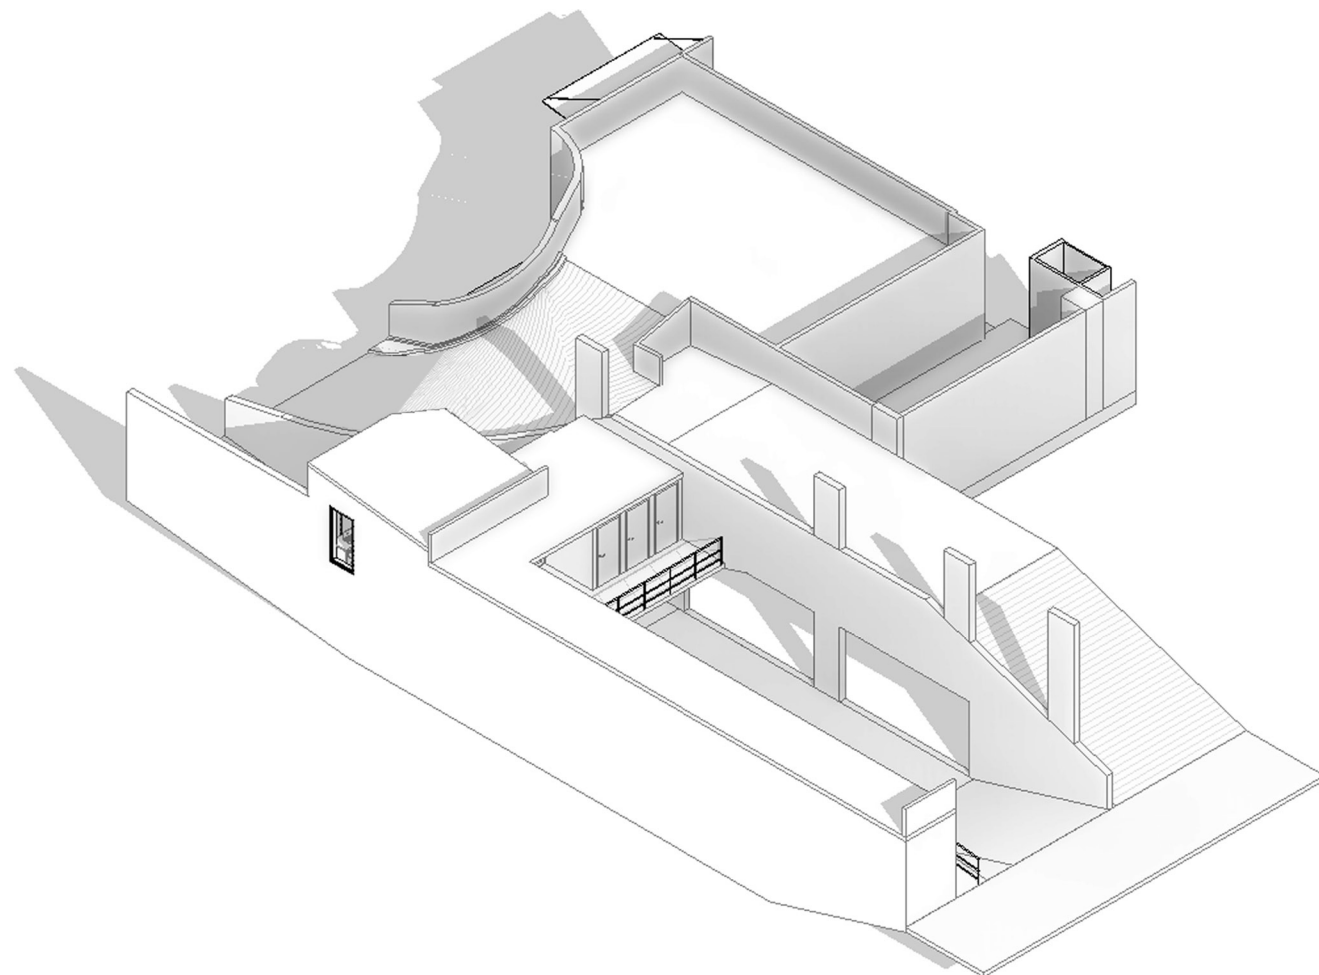

SHEET NAME:

**3D VIEWS**

OWNER AND PROJECT LOCATION:

The Owners Corporation SP7114 22  
Ground Floor, 22, Central Avenue, Manly NSW

DATE:

10/5/2023

DRAWN BY:

Author

SHEET NUMBER:

A007

SCALE:

**COPYRIGHT**

This drawing is the copyright of urbaine pty ltd  
It is issued on condition that it is not to be copied or reproduced in any form  
of disclosed to any unauthorised either wholly, or in part without  
the express written consent of urbaine pty ltd  
Do not scale from this drawing.

**urbaine**

ARCHITECTURE

urbaine pty ltd , 6/15, The Corso, Manly, NSW 2095: Tel: 02 8355 6770