

LEGEND:


SYMBOL PLANT NAME No. POT SIZE

PROPOSED PLANTS/SHRUBS:

- * TRACHELOSPORUM JASMINOIDES 7 150ml.
- ⊗ LOMANDRA 'TANIKA' 9 150ml.
- ⊗ ELEOCHARIS RETICULATA 3 300ml.
- L1 CITRUS LIMON 'EUREKA' 1 300ml.
- L2 CITRUS AURANTIFOLIA (TAHITIAN) 1 300ml.
- M CITRUS RETICULATA 1 300ml.

EXISTING PLANTS/SHRUBS:

- STRELITZIA REGINE 11
- ⊗ YUCCA FILAMENTOSA 3
- ⊗ EE SN ELEOCHARIS BUNNONGI 3
- ⊗ STRELITZIA NICOLAI 1
- + TRISTANIA NERIFOLIA 3
- L1 LAGERSTROMA INDICA 1
- MG MAGNOLIA GRANDIFOLIA 'LITTLE GEM' 1
- CJ CAMELIA JAPONICA 1

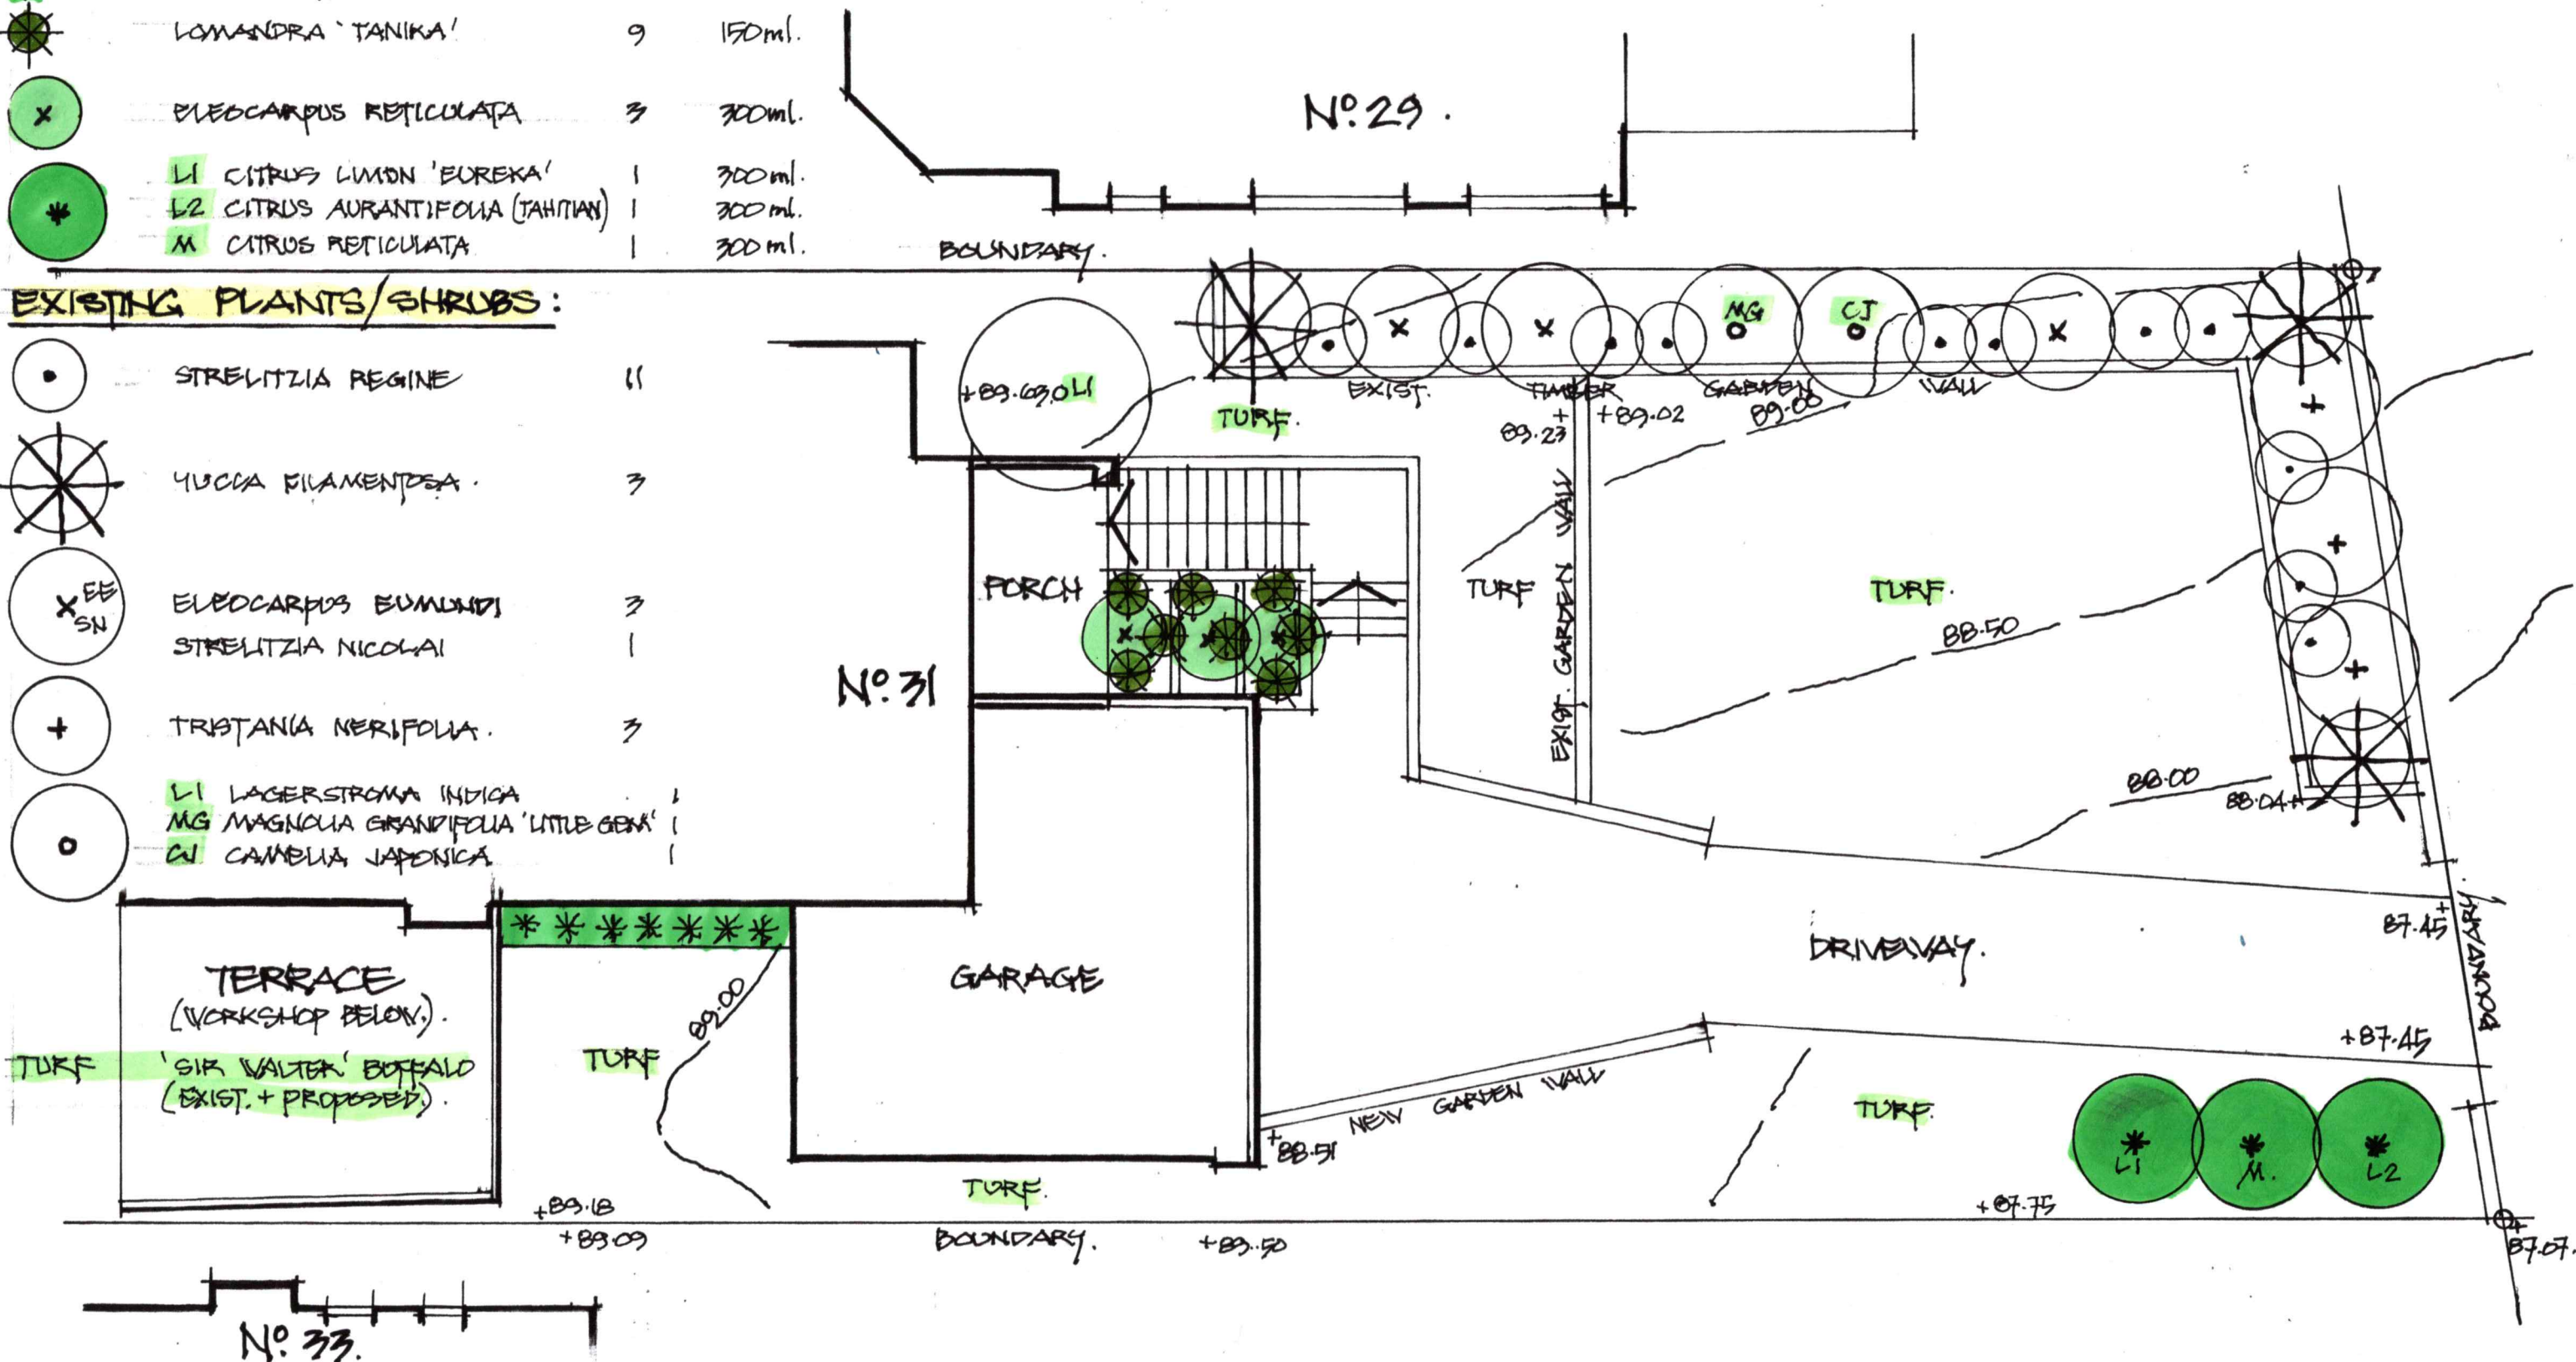

PART SITE PLAN · LANDSCAPING - EXISTING + PROPOSED.



DESIGN & DOCUMENTATION:
 GAI DOMANSKI - HORTICULTURIST
 PH: 0407 917 993 E: gailucyd@gmail.com.au

IN ASSOCIATION WITH GWN DRAFTING
 PH: 0411 028 928 E: gwndraft@bigpond.net.au

PROJECT: RENOVATIONS TO RESIDENCE
 31 ALLAWAH AVENUE ELANORA HEIGHTS
 CLIENT: LISA & PAUL BANDIERA
 SCHEME: 607 DATE: NOV. 2024 SCALE: 1:100 @ A3

PROJECT No. 2919
 DRAWING No. LAND - 01A.