

Notes :

Red Rock design
P.O. Box 293
Milsons Point 1565 NSW
mobile 0406 575 097
richardredrock@gmail .com

Client :
Mitchell & Natalie Waters

Project Location :
35 Kangaroo Street
Manly 2095 NSW


Drawing Title :
Site Plan

Date :
29 April 22

Scale :
1: 200@A3





Issue : B


Drwg :
01

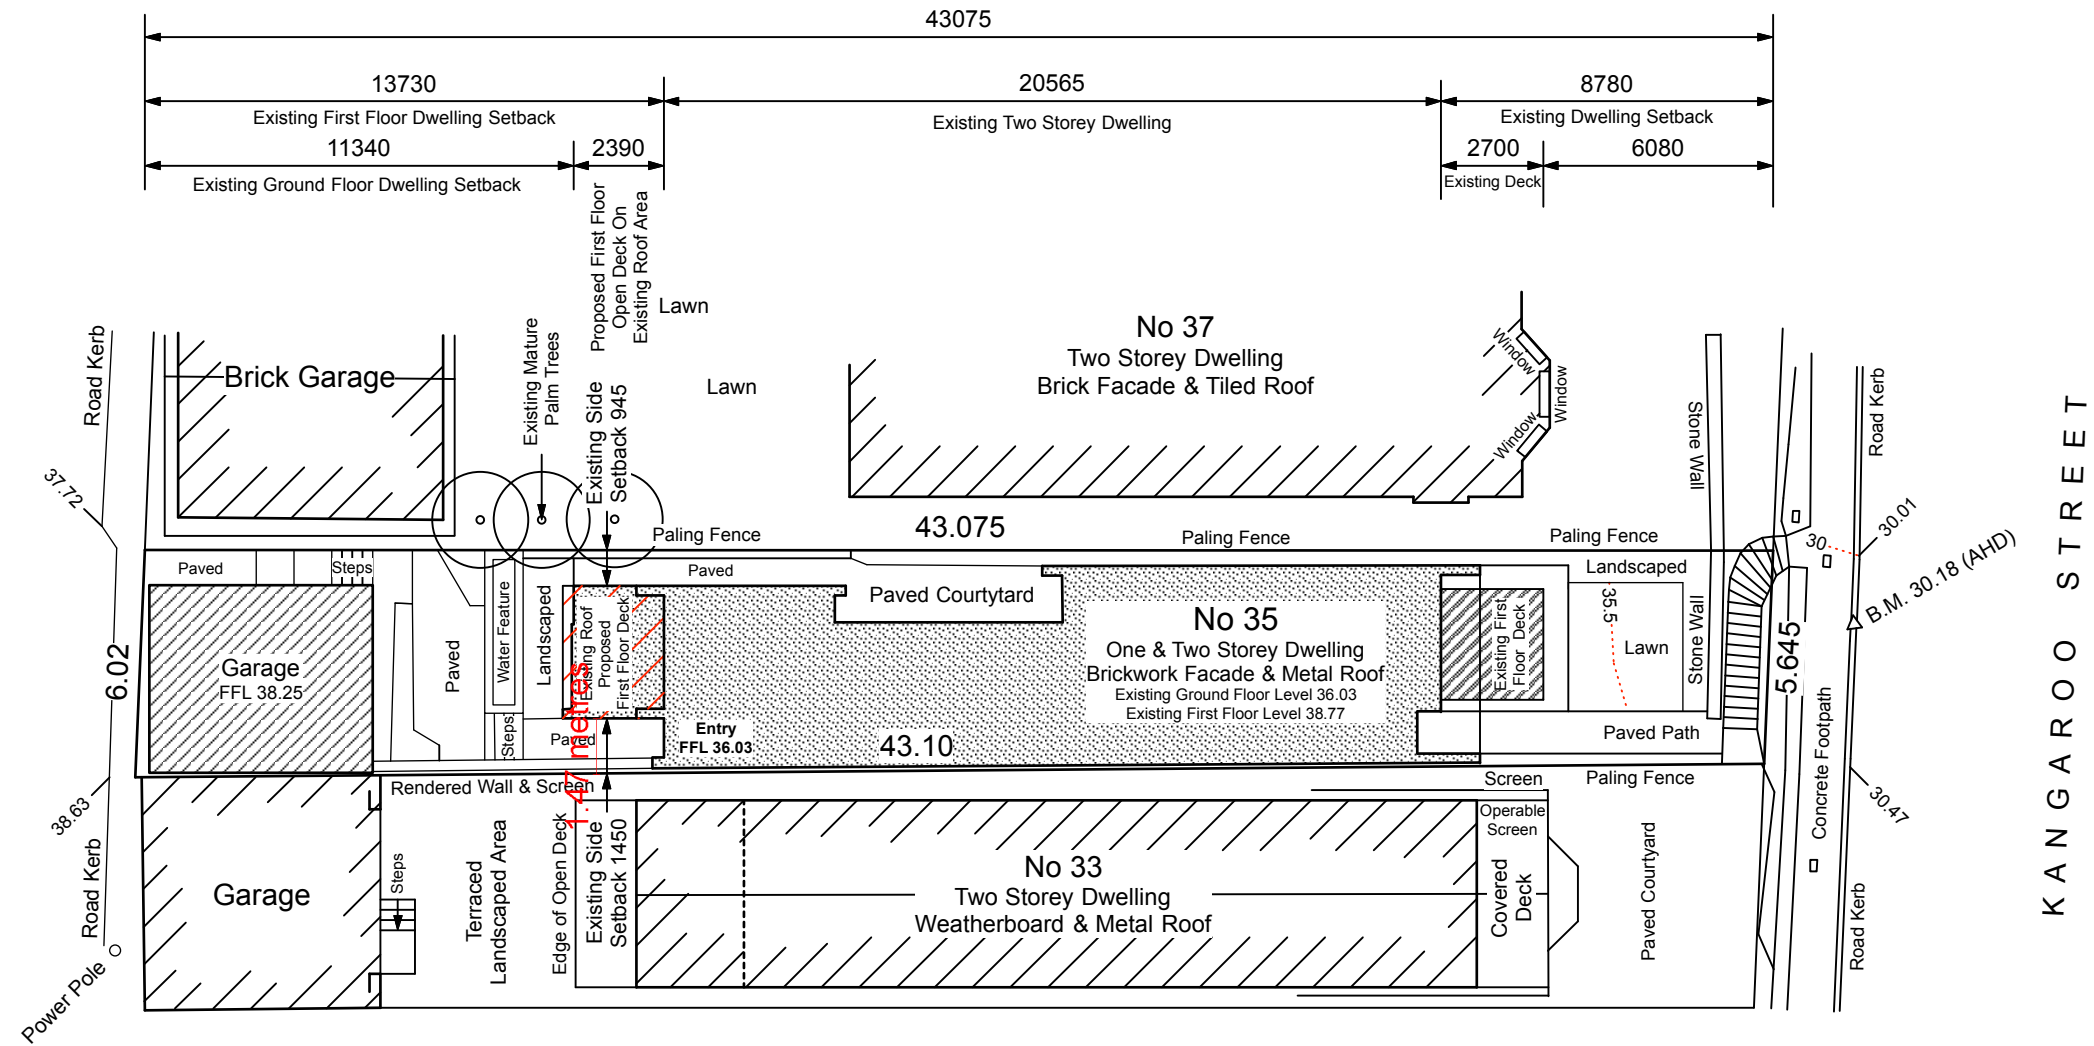


1 SITE & SITE ANALYSIS PLAN Scale 1 : 200 @ A3
1 Lot - 1 D.P. 115714 (Site Area By Title 251.00 m2)

Site Plan Legend

    -  = Existing One & Two Storey Dwelling
-  = Existing Garage
-  = Existing First Floor Open Deck
-  = Proposed First Floor Open Deck Above Existing Dwelling
-  = Existing Surrounding Dwellings

 


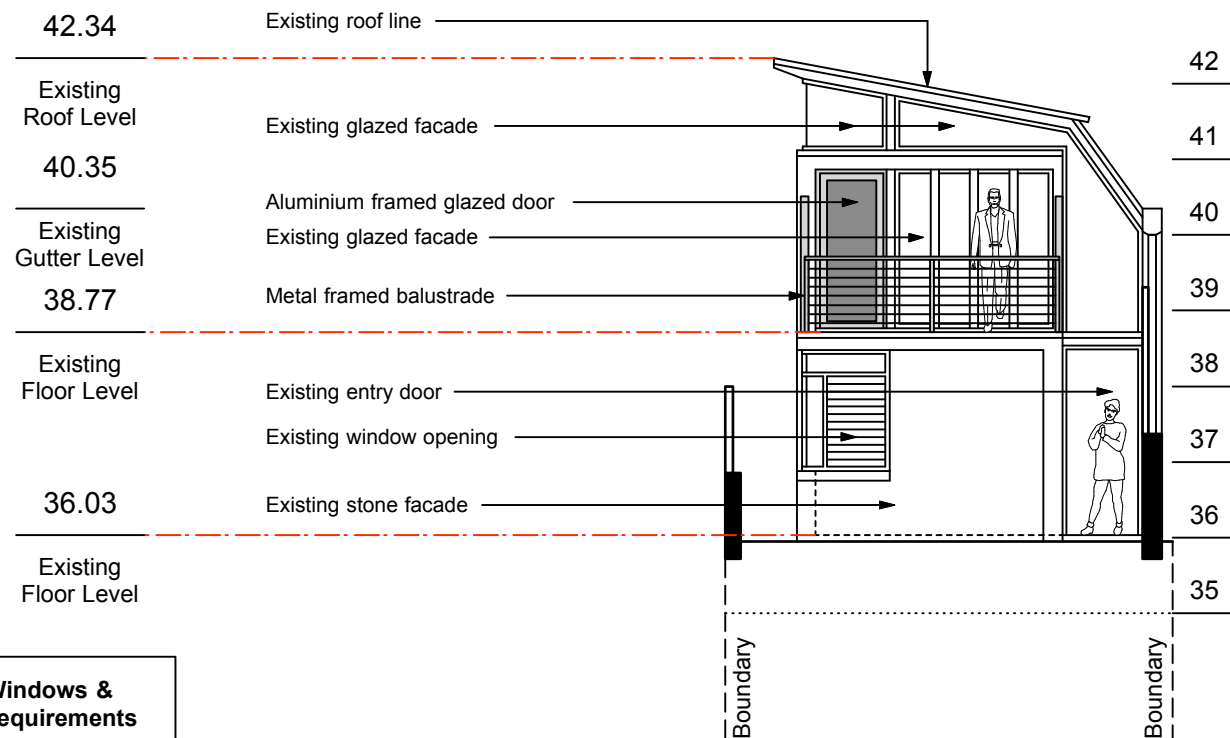


Basix Windows & Glazing Requirements

Window 01

U- Value 5.70 SHGC : 0.47
Standard Aluminium
Single Pyrolytic Low-E
Awning Fixed >= 900 mm

 


2 PROPOSED WEST ELEVATION Scale 1 : 100 @ A3

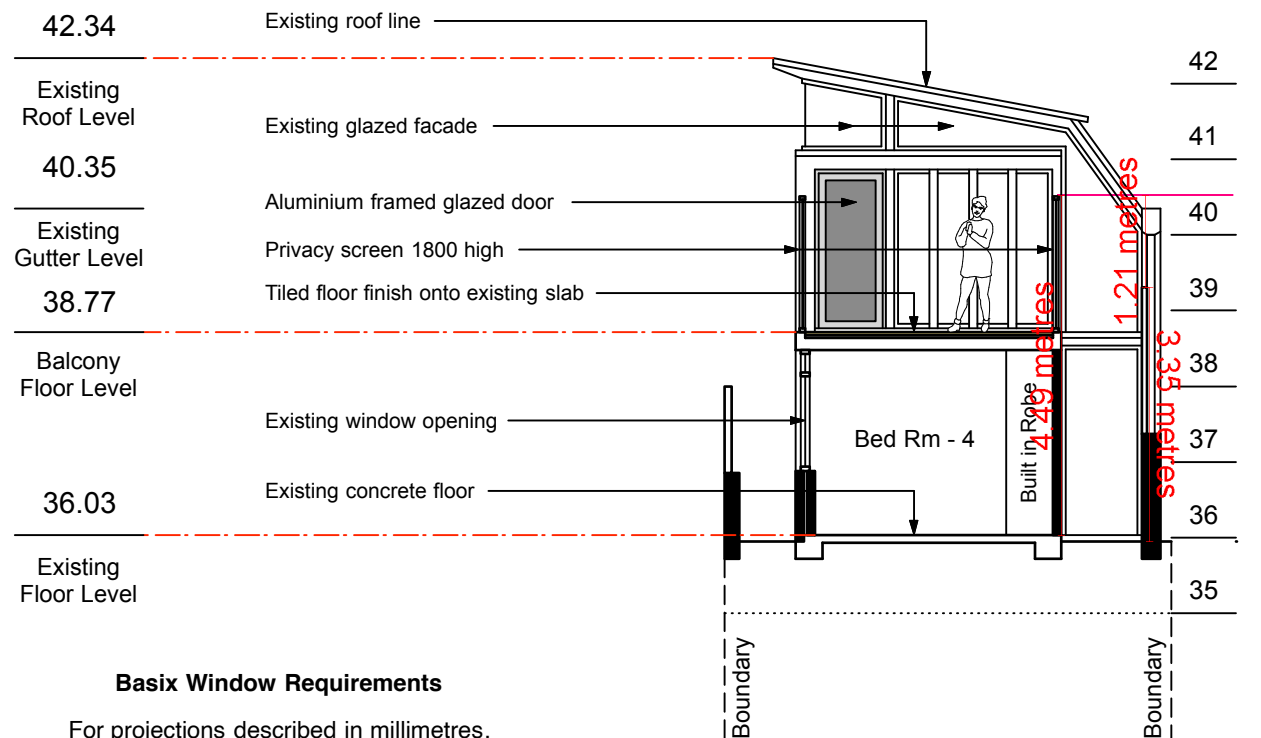

Basix Window Requirements

For projections described in millimetres, the leading edge of each eave, pergola, verandah, balcony or awning must be no more than 500 mm above the head of the window or glazed door and no more than 2.4 m above the sill.

3 PROPOSED SECTION - A Scale 1 : 100 @ A3

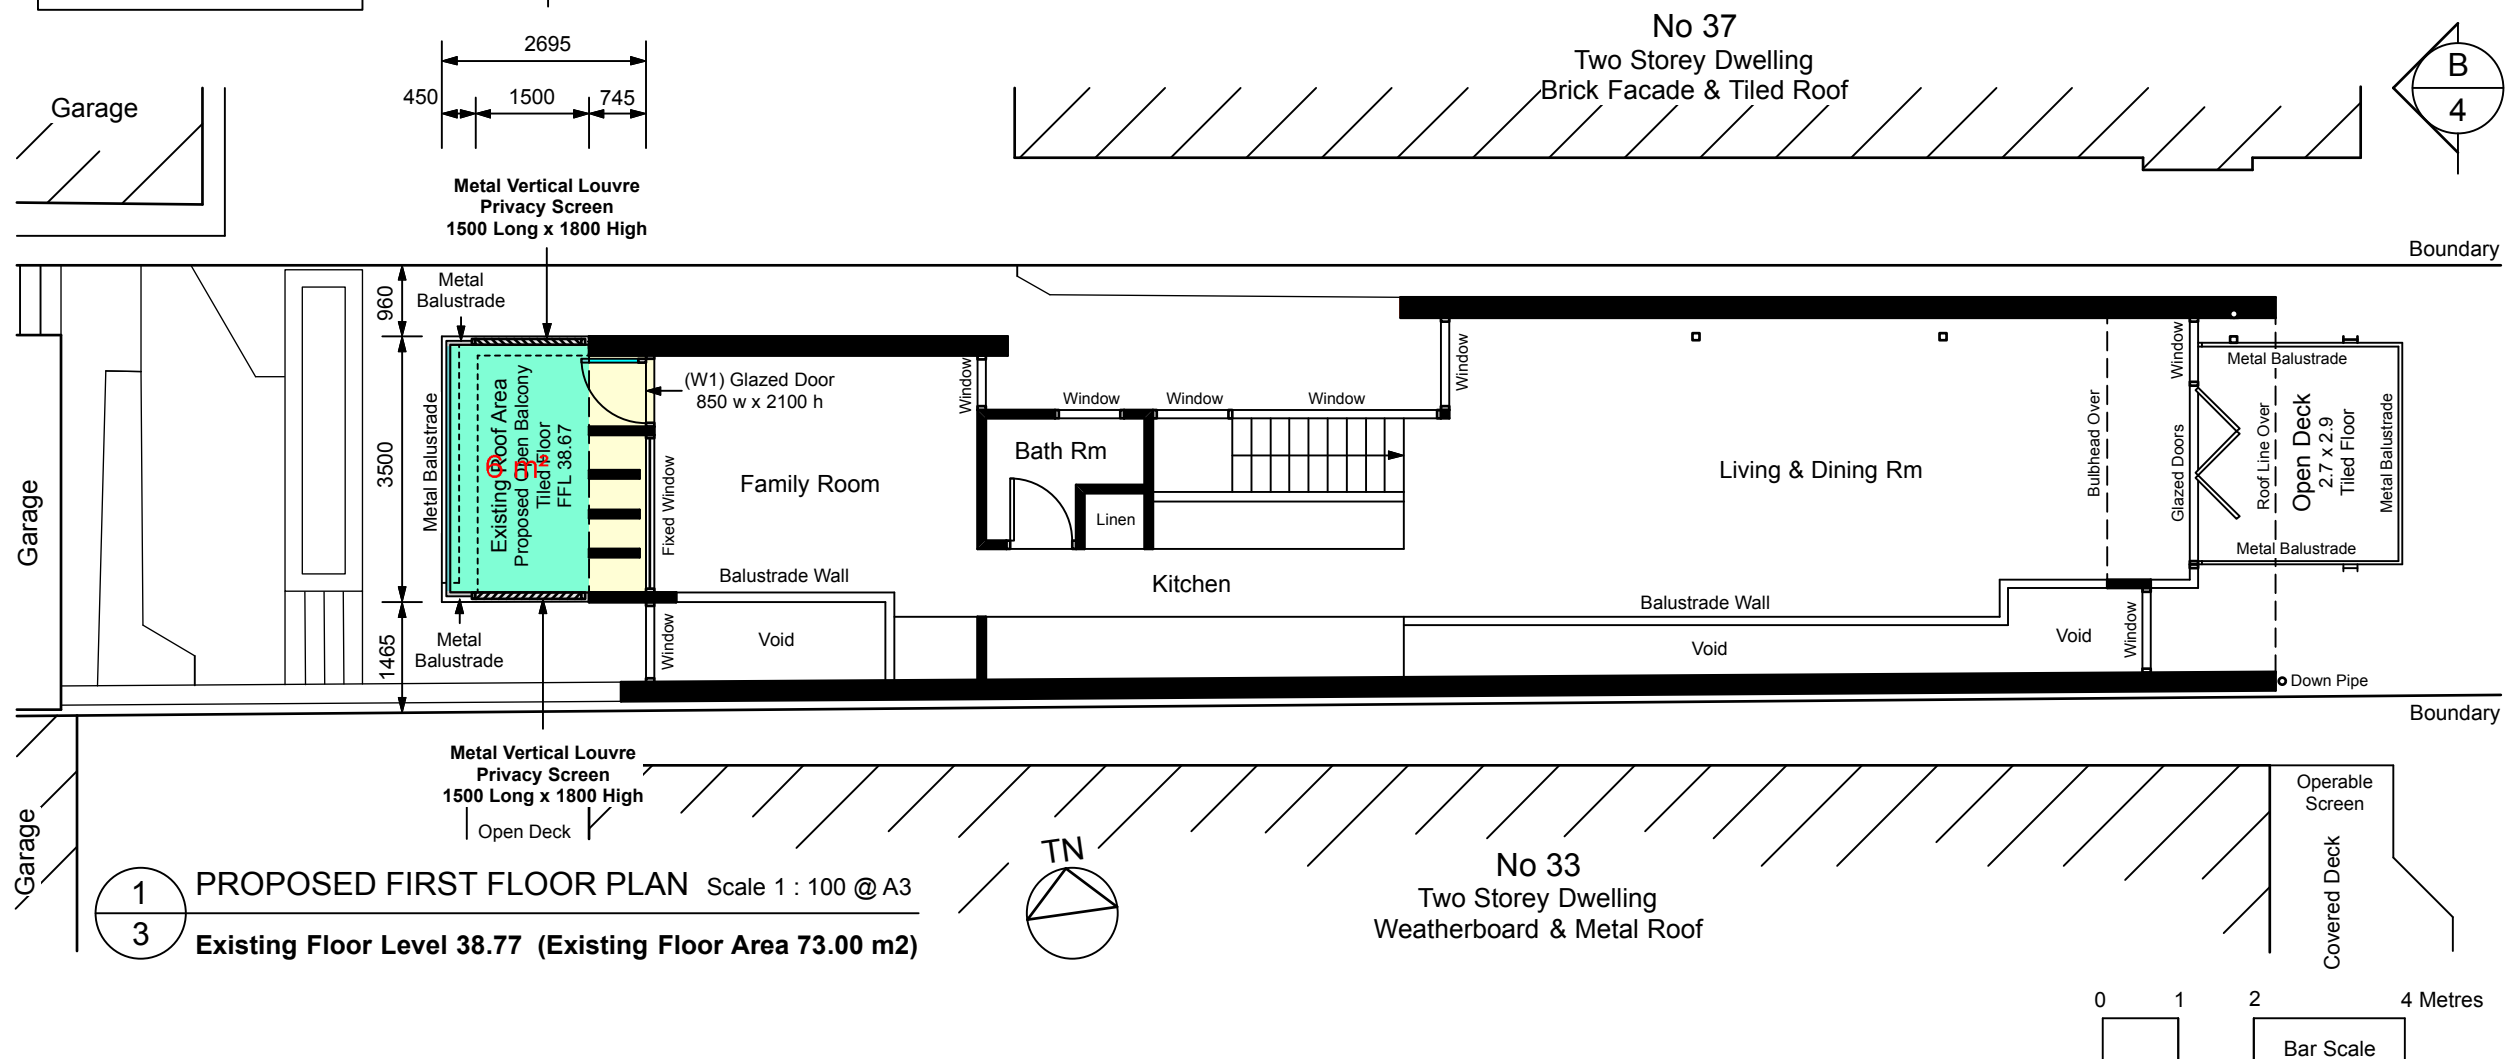

Red Rock design

P.O. Box 293
Milsons Point 1565 NSW
mobile 0406 575 097
richardredrock@gmail.com

Client :
Mitchell & Natalie Waters

Project Location :
35 Kangaroo Street
Manly 2095 NSW


Drawing Title :
Proposed F.F. Plan

Date :
29 April 22

Scale :
1: 100@A3


Issue : B

Drwg :
03

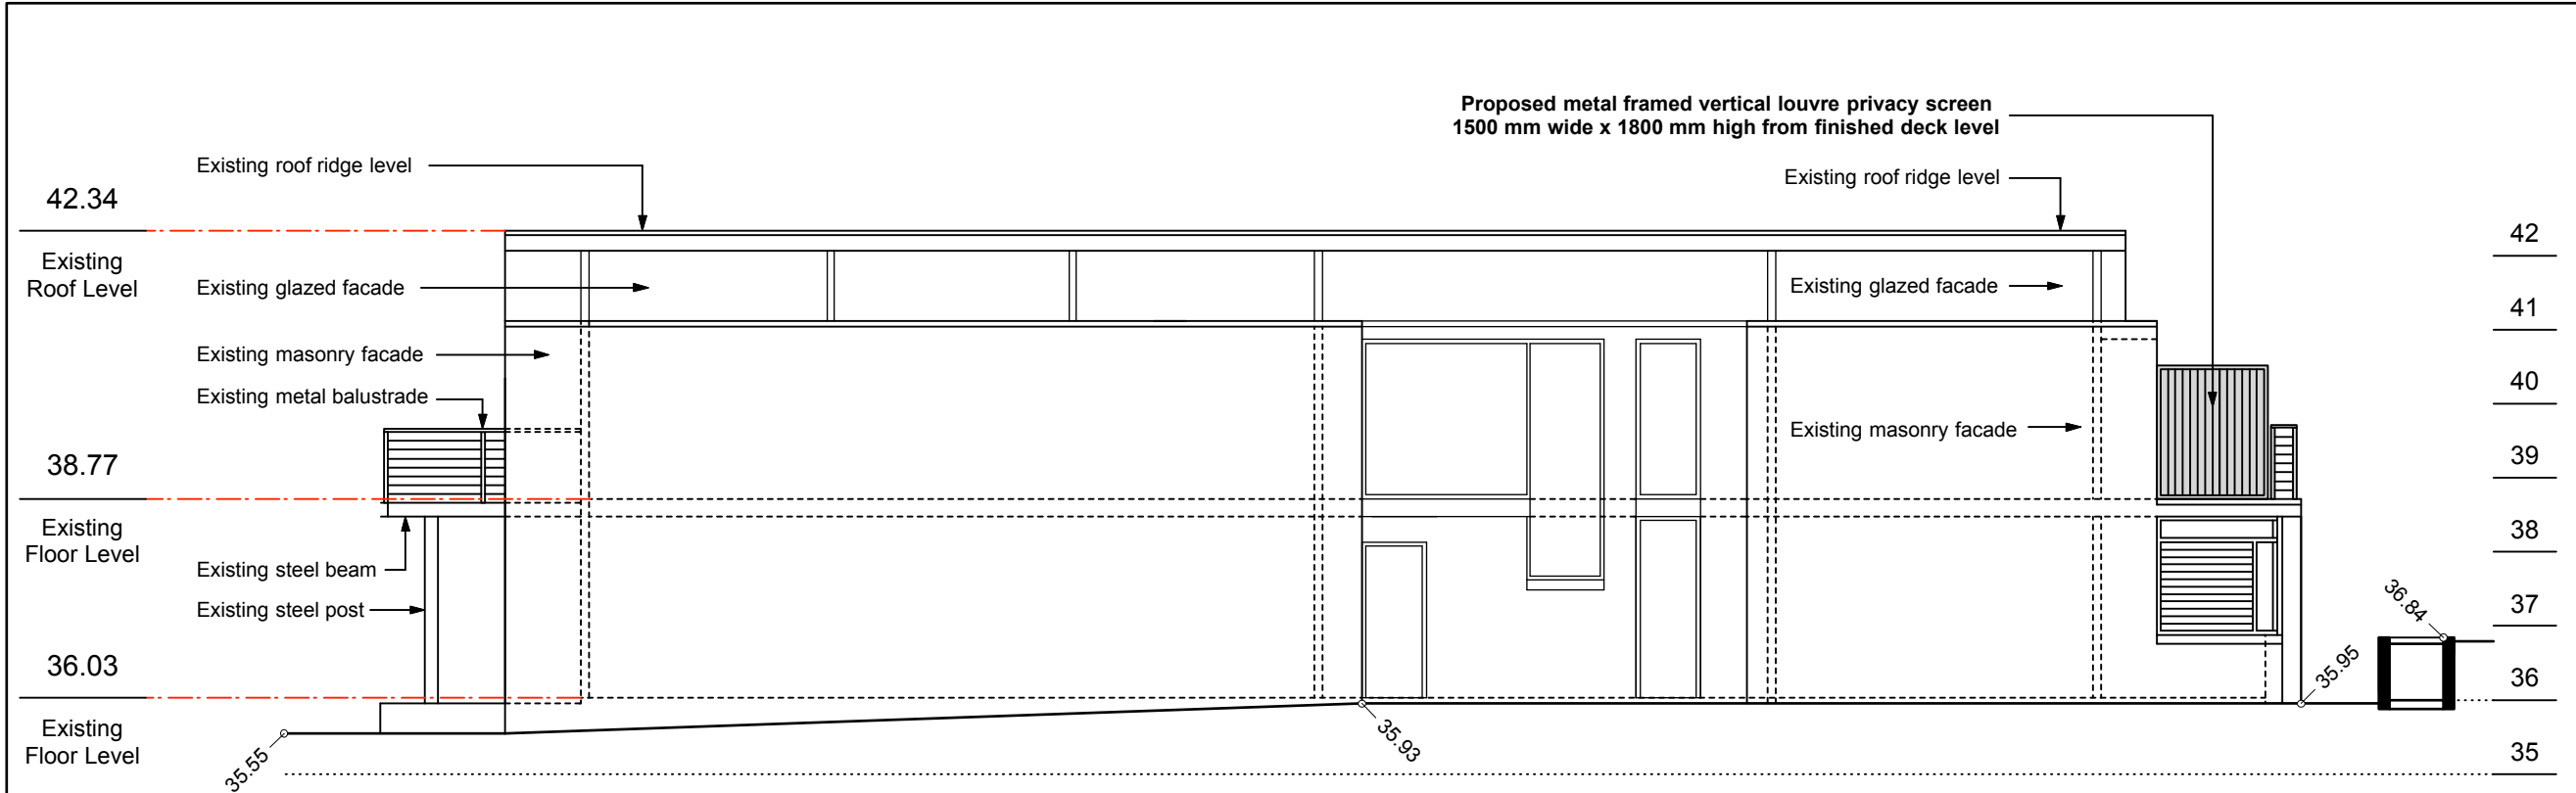


1
4

PROPOSED NORTH ELEVATION Scale 1 : 100 @ A3

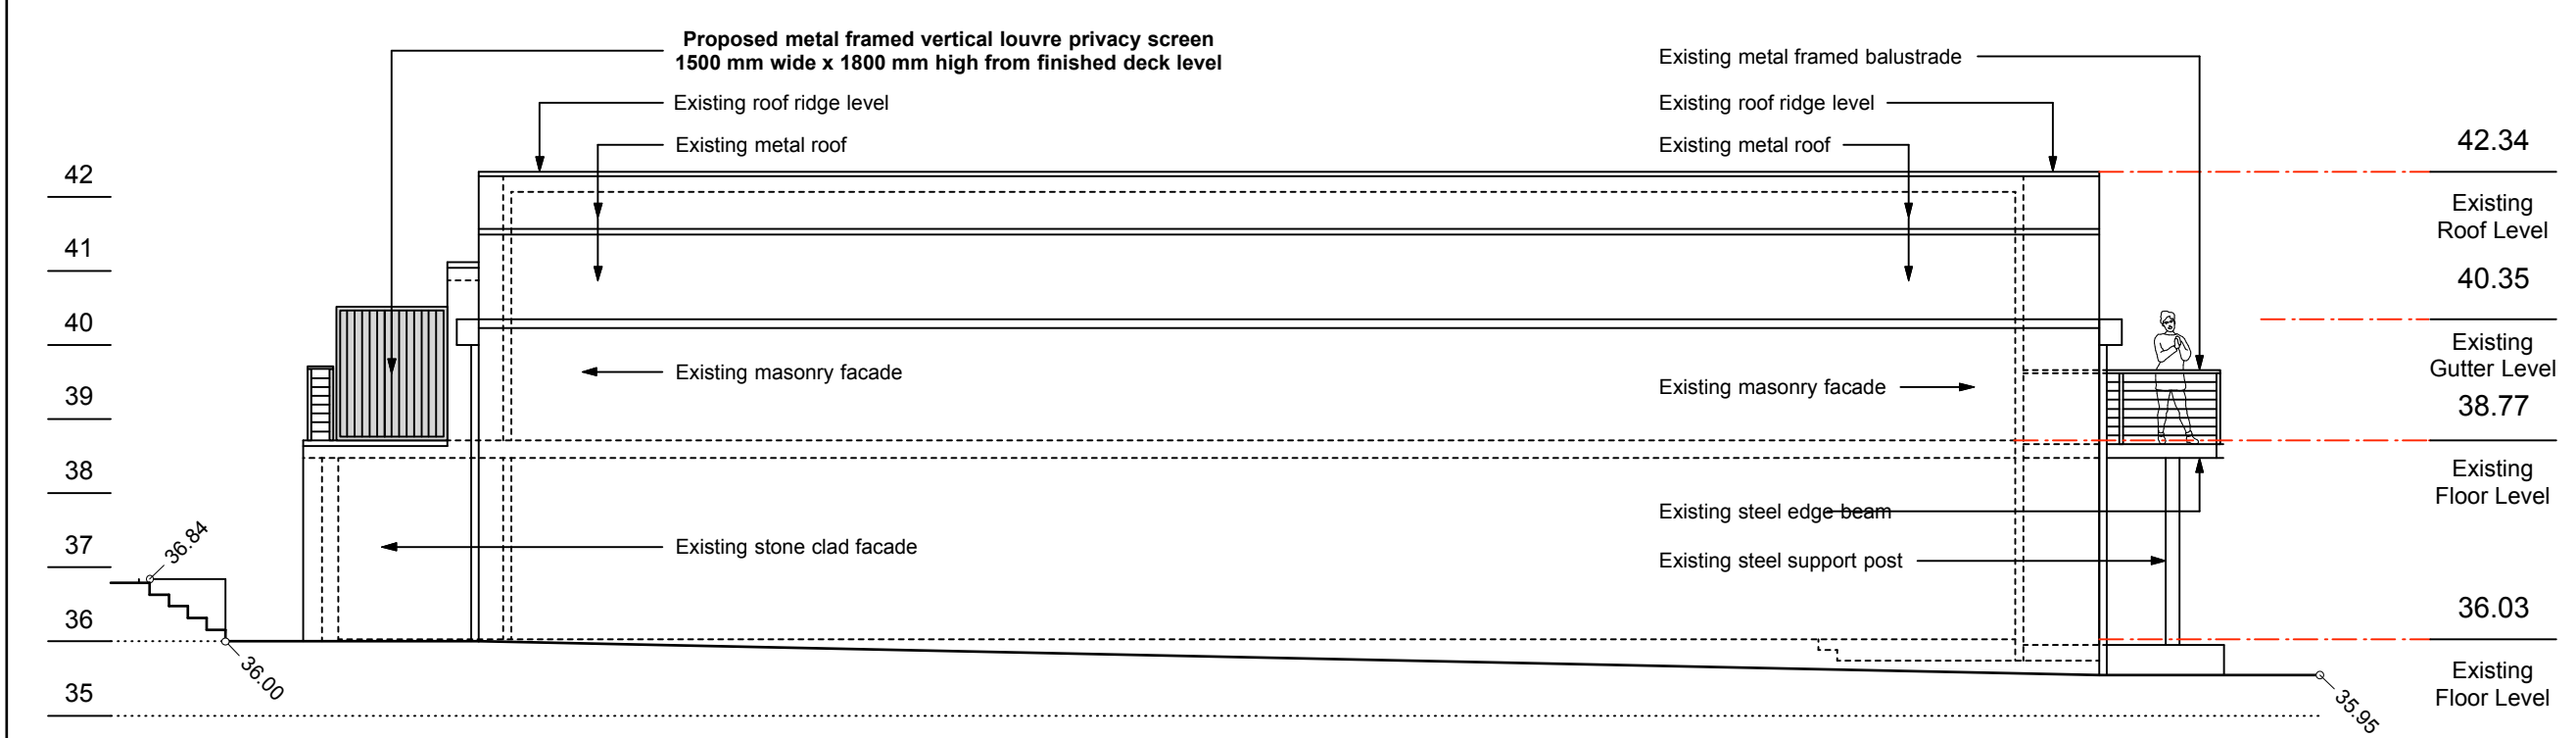

2
4

PROPOSED SOUTH ELEVATION Scale 1 : 100 @ A3

 

Notes :

Red Rock design
P.O. Box 293
Milsons Point 1565 NSW
mobile 0406 575 097
richardredrock@gmail .com

Client :
Mitchell & Natalie Waters

Project Location :
35 Kangaroo Street
Manly 2095 NSW


Drawing Title :
Proposed Elevations

Date :
29 April 22

Scale :
1: 100@A3





Issue : B

Drwg :
04

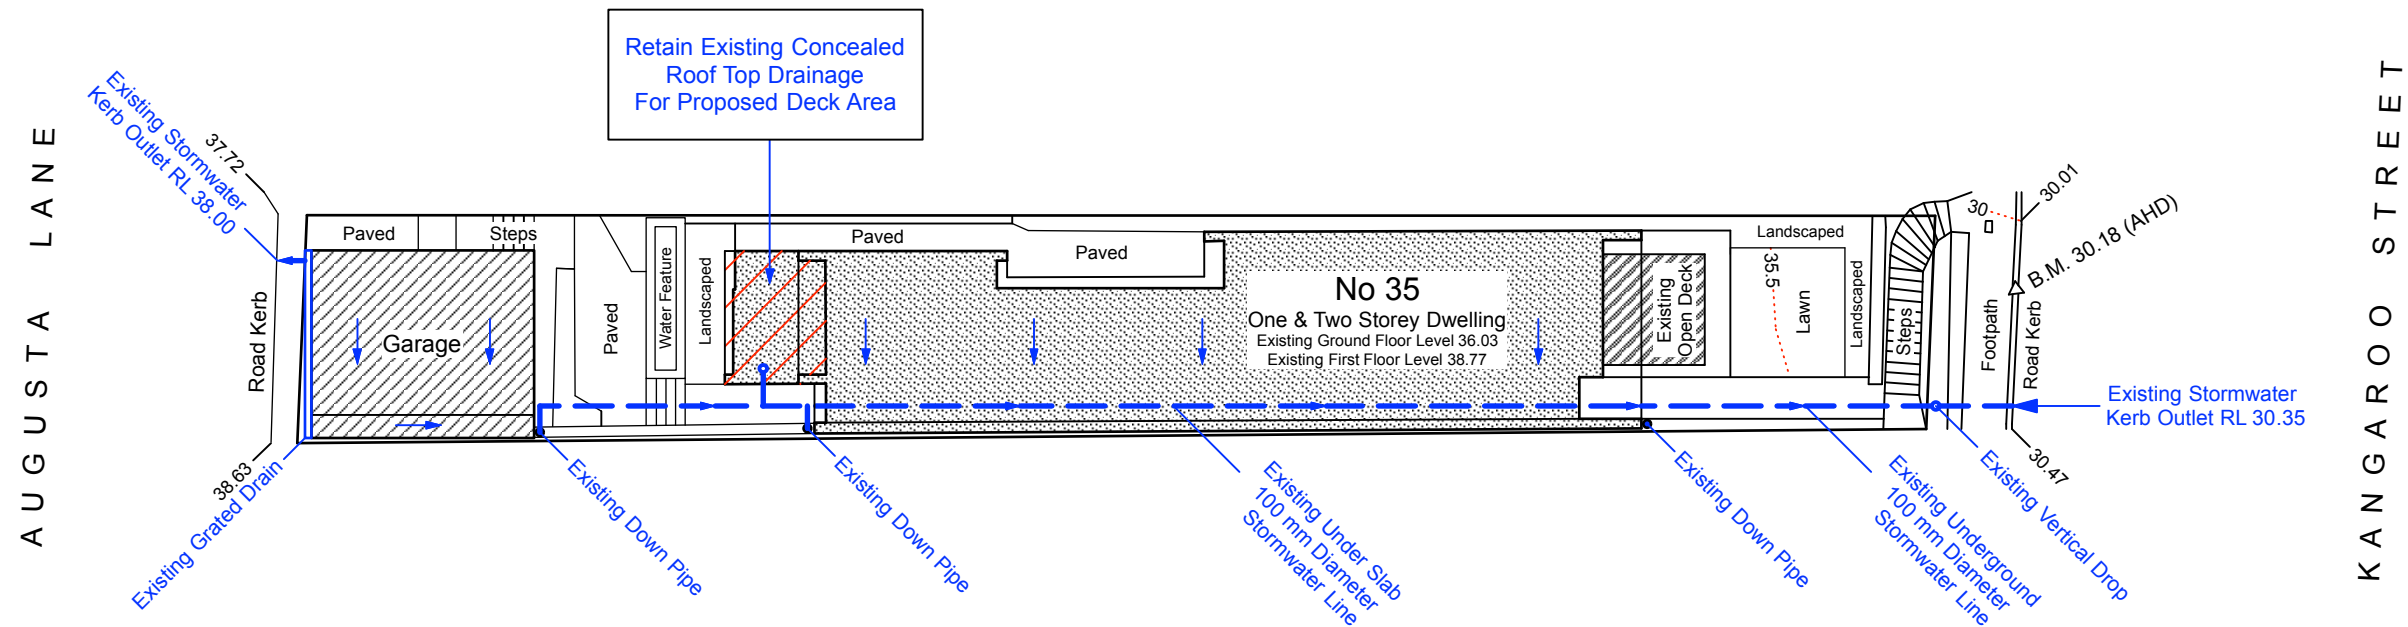

1 STORMWATER DRAINAGE PLAN Scale 1 : 200 @ A3
5 No Changes Proposed to Existing Stormwater Conditions

Stormwater Legend

    -  = Existing One & Two Storey Dwelling
-  = Existing Garage
-  = Existing First Floor Open Deck
-  = Proposed First Floor Open Deck Above Existing Dwelling

0 1 2 4 Metres



Notes :

Red Rock design
P.O. Box 293
Milsons Point 1565 NSW
mobile 0406 575 097
richardredrock@gmail .com

Client :
Mitchell & Natalie Waters

Project Location :
35 Kangaroo Street
Manly 2095 NSW

Drawing Title :
Stormwater Plan


Date :
29 April 22

Scale :
1: 200@A3

Issue : B

Drwg :
05

AUGUSTA LANE

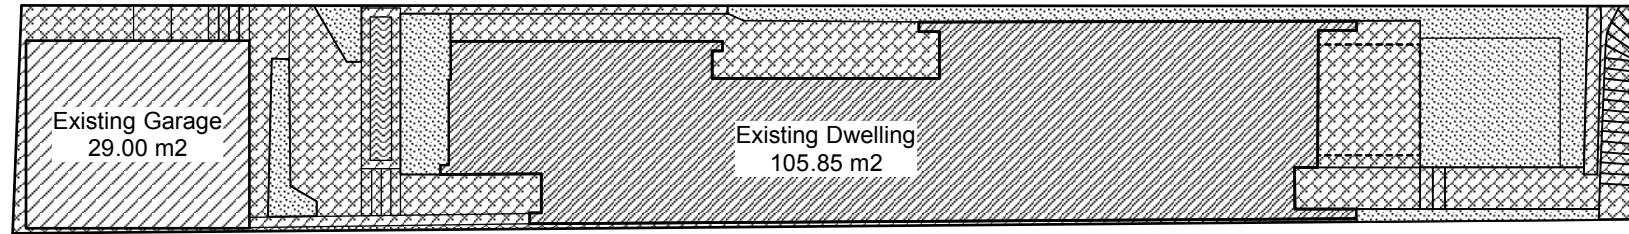

1 SITE COVER & LANDSCAPED AREA PLAN Scale 1 : 200 @ A3
6 Site Area 251.0 m² (No change to Site Cover & Landscape Conditions)



0 1 2 4 Metres

Site Cover Legend

-  = Existing Dwelling Footprint (105.85 m²)
-  = Existing Garage (29.00 m²)
-  = Existing Paved Area (80.50 m²)
-  = Existing Water Feature (2.00 m²)
-  = Existing Landscaped Area (33.65 m²)


Site Cover Calculations m²

Site Area = 251.00 m²

Existing Built Upon Area = 217.35 m²
(86% Site Area)

Existing Landscaped Area = 33.65 m²
(14% Site Area)

AUGUSTA LANE

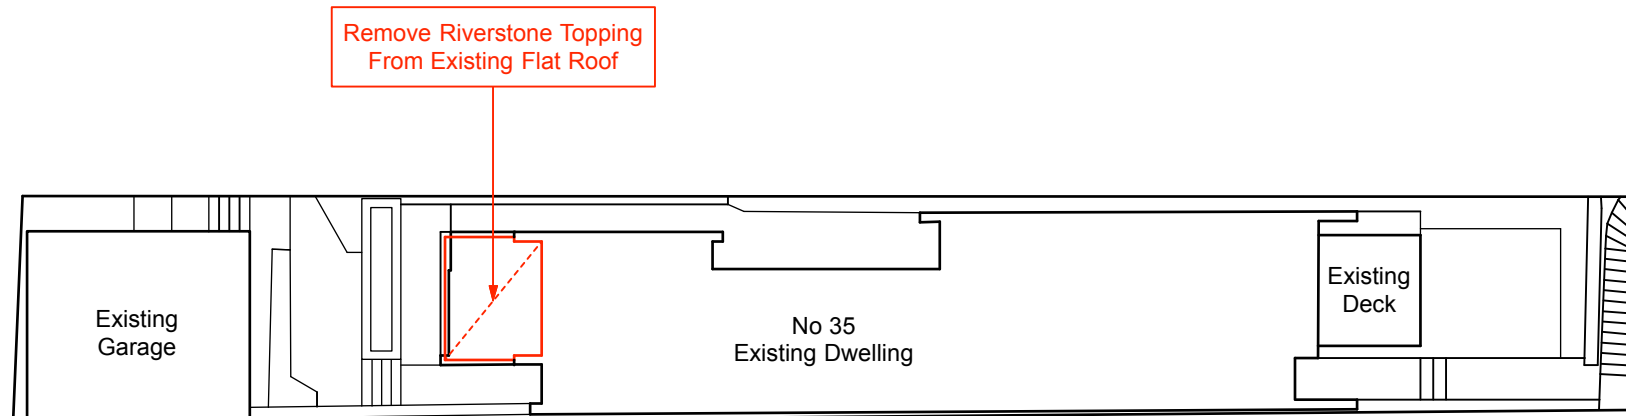

2 DEMOLITION PLAN Scale 1 : 200 @ A3
6



0 1 2 4 Metres

KANGAROO STREET

KANGAROO STREET

Notes :

Red Rock design
P.O. Box 293
Milsons Point 1565 NSW
mobile 0406 575 097
richardredrock@gmail .com

Client :
Mitchell & Natalie Waters

Project Location :
35 Kangaroo Street
Manly 2095 NSW




Drawing Title :
Site Cover Plan

Date :
29 April 22

Scale :
1: 200@A3

Issue : B

Drwg :
06

 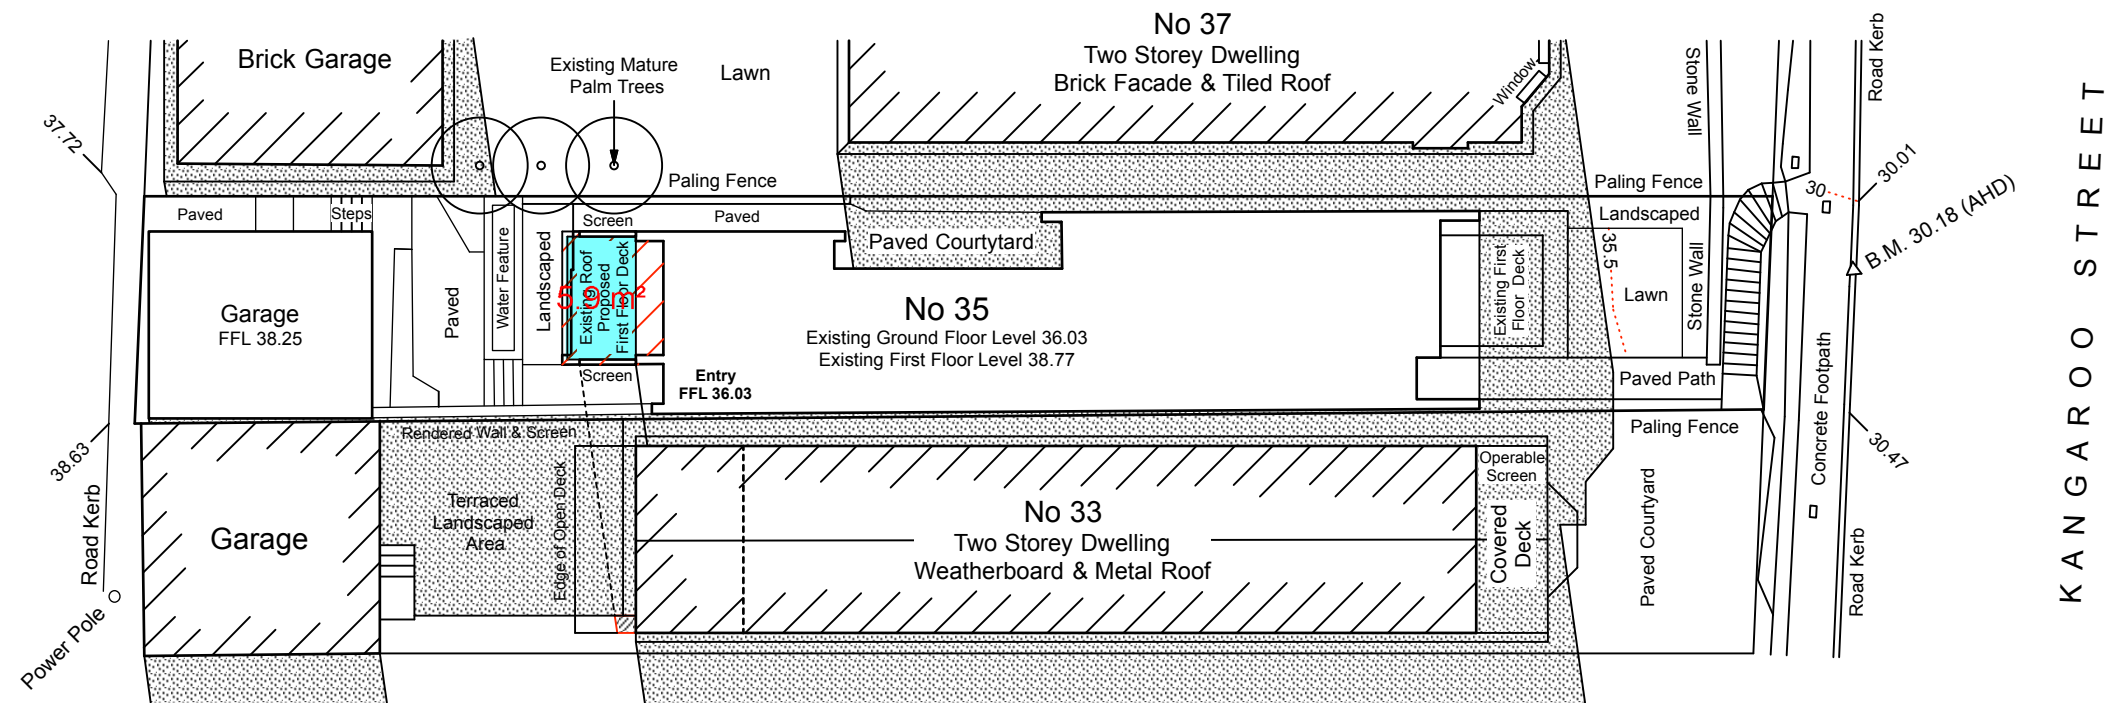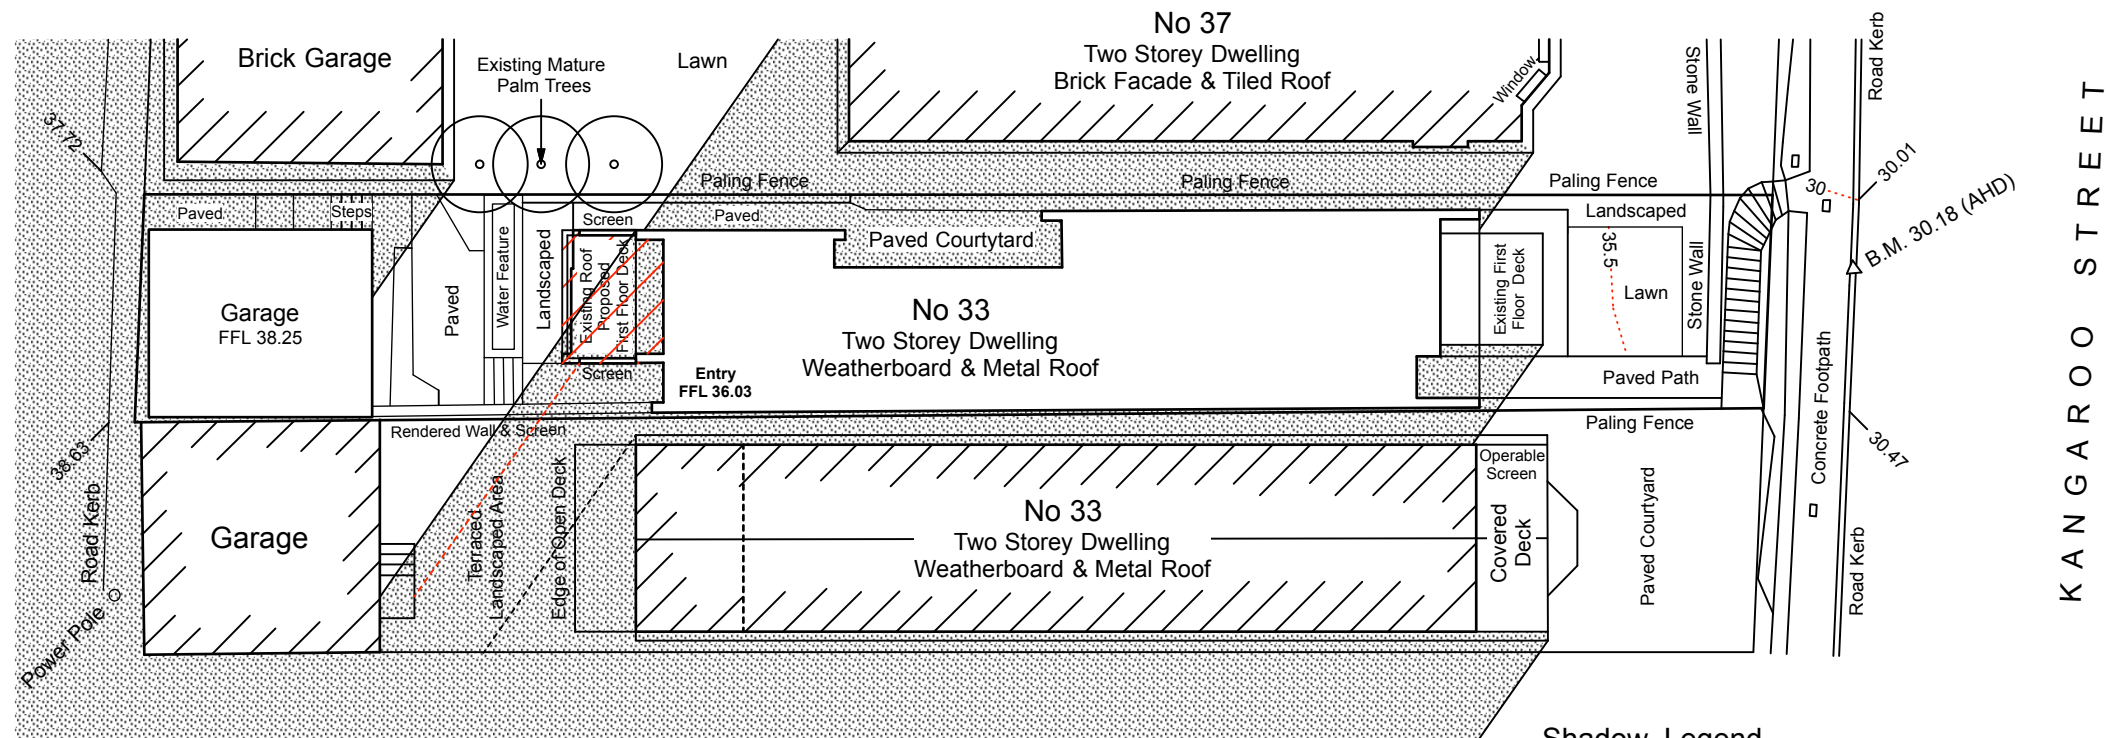

Notes :

Red Rock design
 P.O. Box 293
 Milsons Point 1565 NSW
 mobile 0406 575 097
 richardredrock@gmail .com

Client :
 Mitchell & Natalie Waters

Project Location :
 35 Kangaroo Street
 Manly 2095 NSW

Drawing Title :
 Shadow Diagrams


Date :
 11 May 22

Scale :
 1: 200@A3

Issue : C

Drwg :
07

AUGUSTA LANE

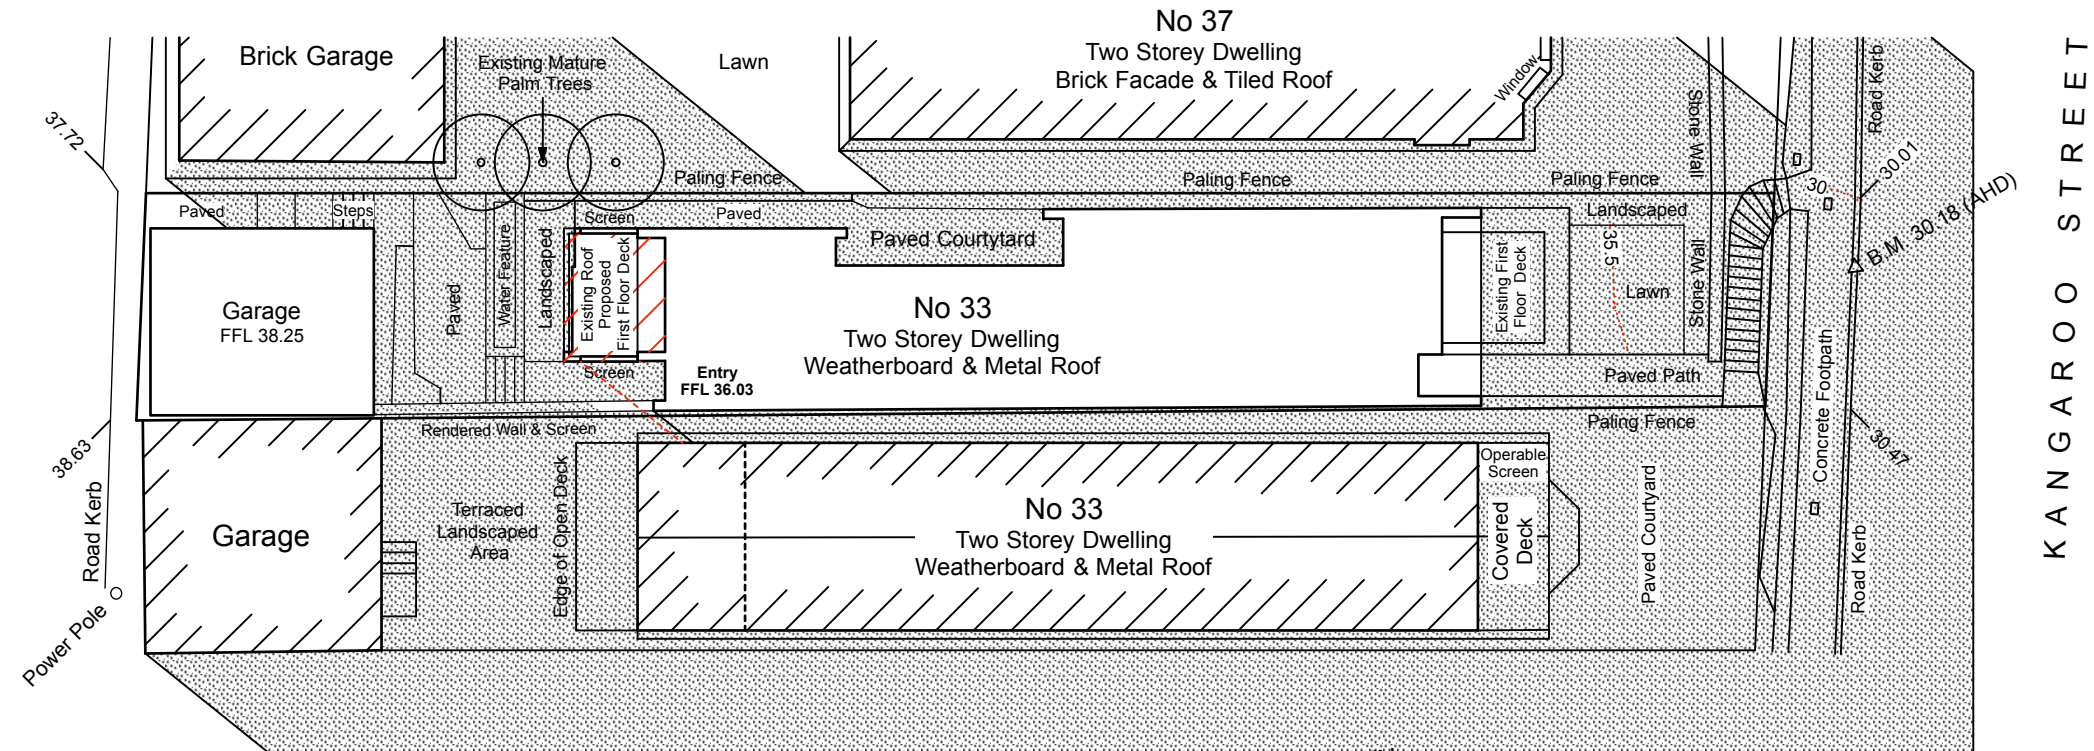


1 SHADOW DIAGRAM (June 21) Scale 1 : 200 @ A3
8 Time 3 p.m. Azimuth 43 Degrees N.W. Altitude 18 Degrees



Shadow Legend

- = Existing Shadowing
- = Additional Shadowing
- = Existing Roof Area (Proposed Deck)

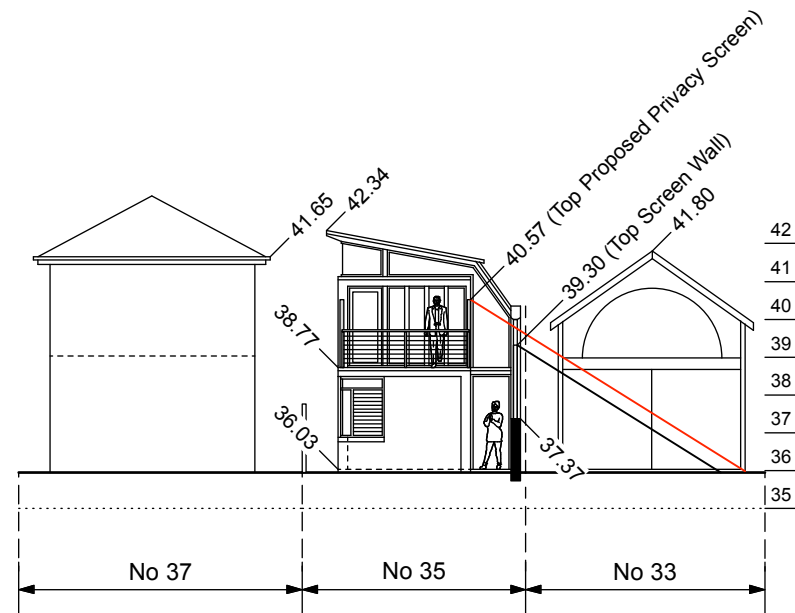

2 SHADOW ELEVATION (June 21) Scale 1 : 100 @ A3
8 Time Noon Azimuth 0 Degrees North Altitude 32 Degrees

Notes :

Red Rock design
P.O. Box 293
Milsons Point 1565 NSW
mobile 0406 575 097
richardredrock@gmail.com

Client :
Mitchell & Natalie Waters

Project Location :
35 Kangaroo Street
Manly 2095 NSW

Drawing Title :
Shadow Diagrams

Date :
11 May 22

Scale :
1: 200@A3

Issue : C

Drwg :
08