

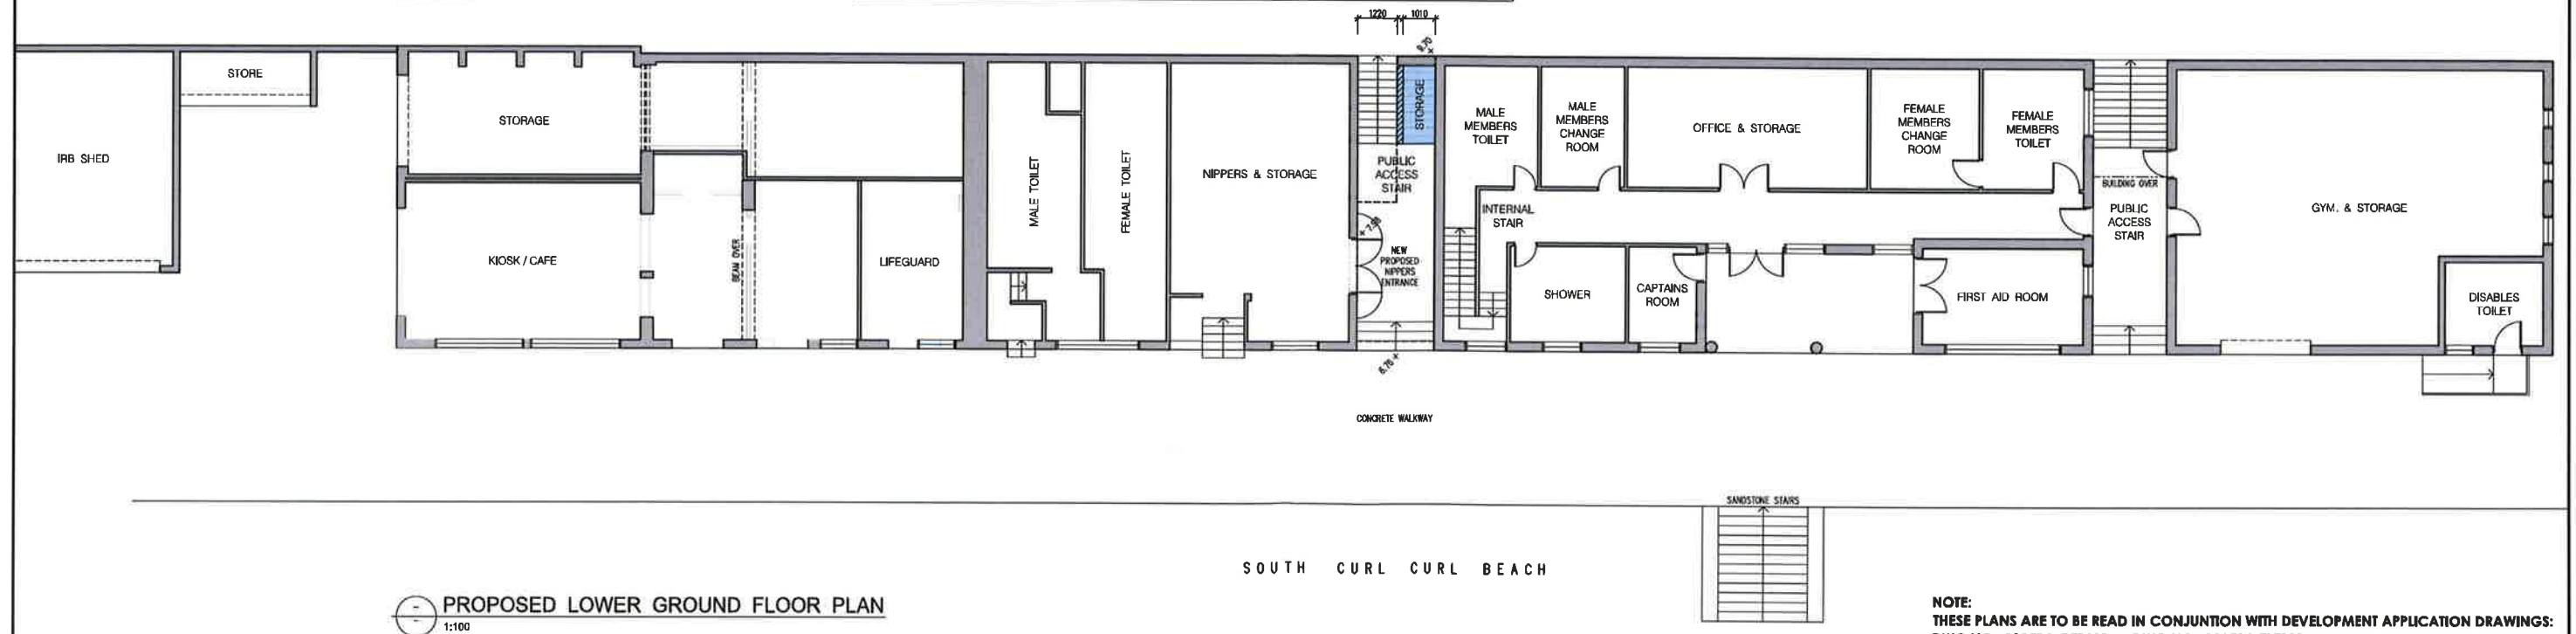
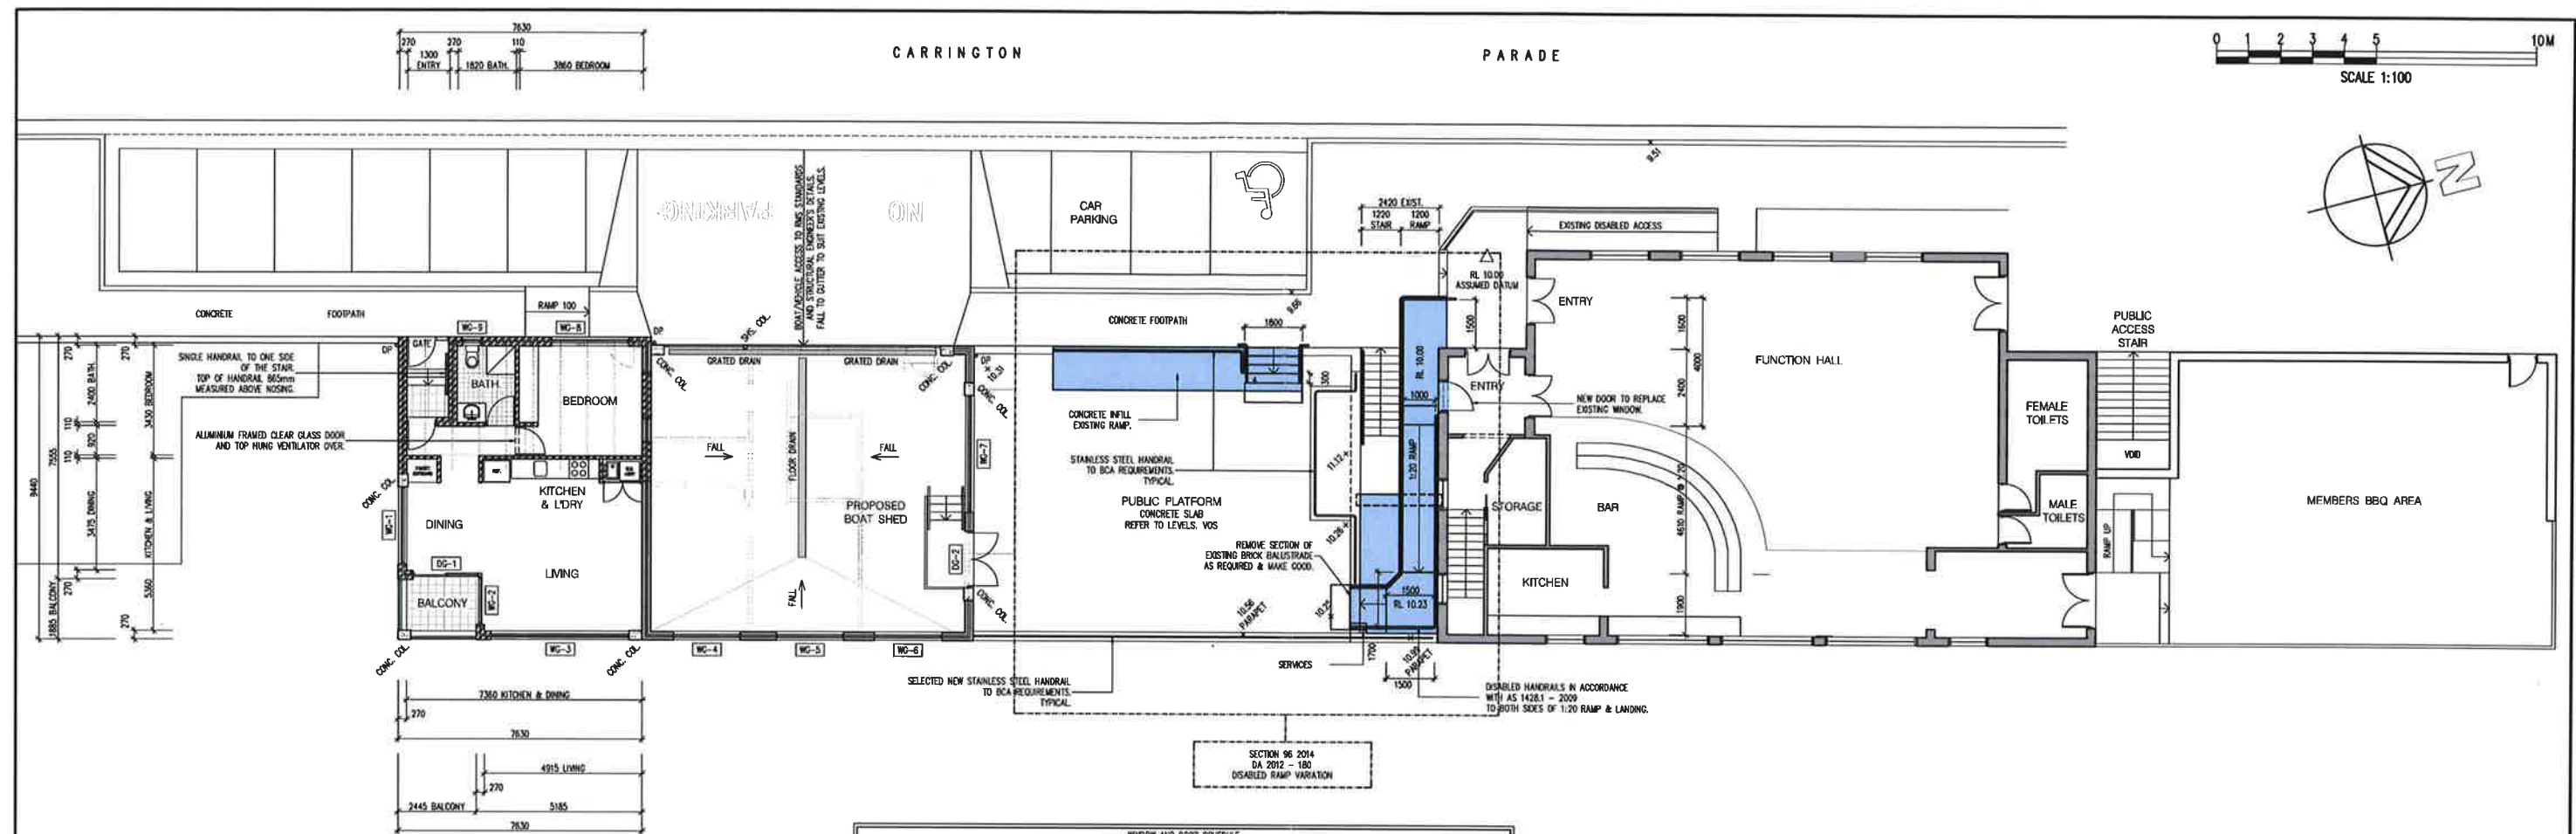


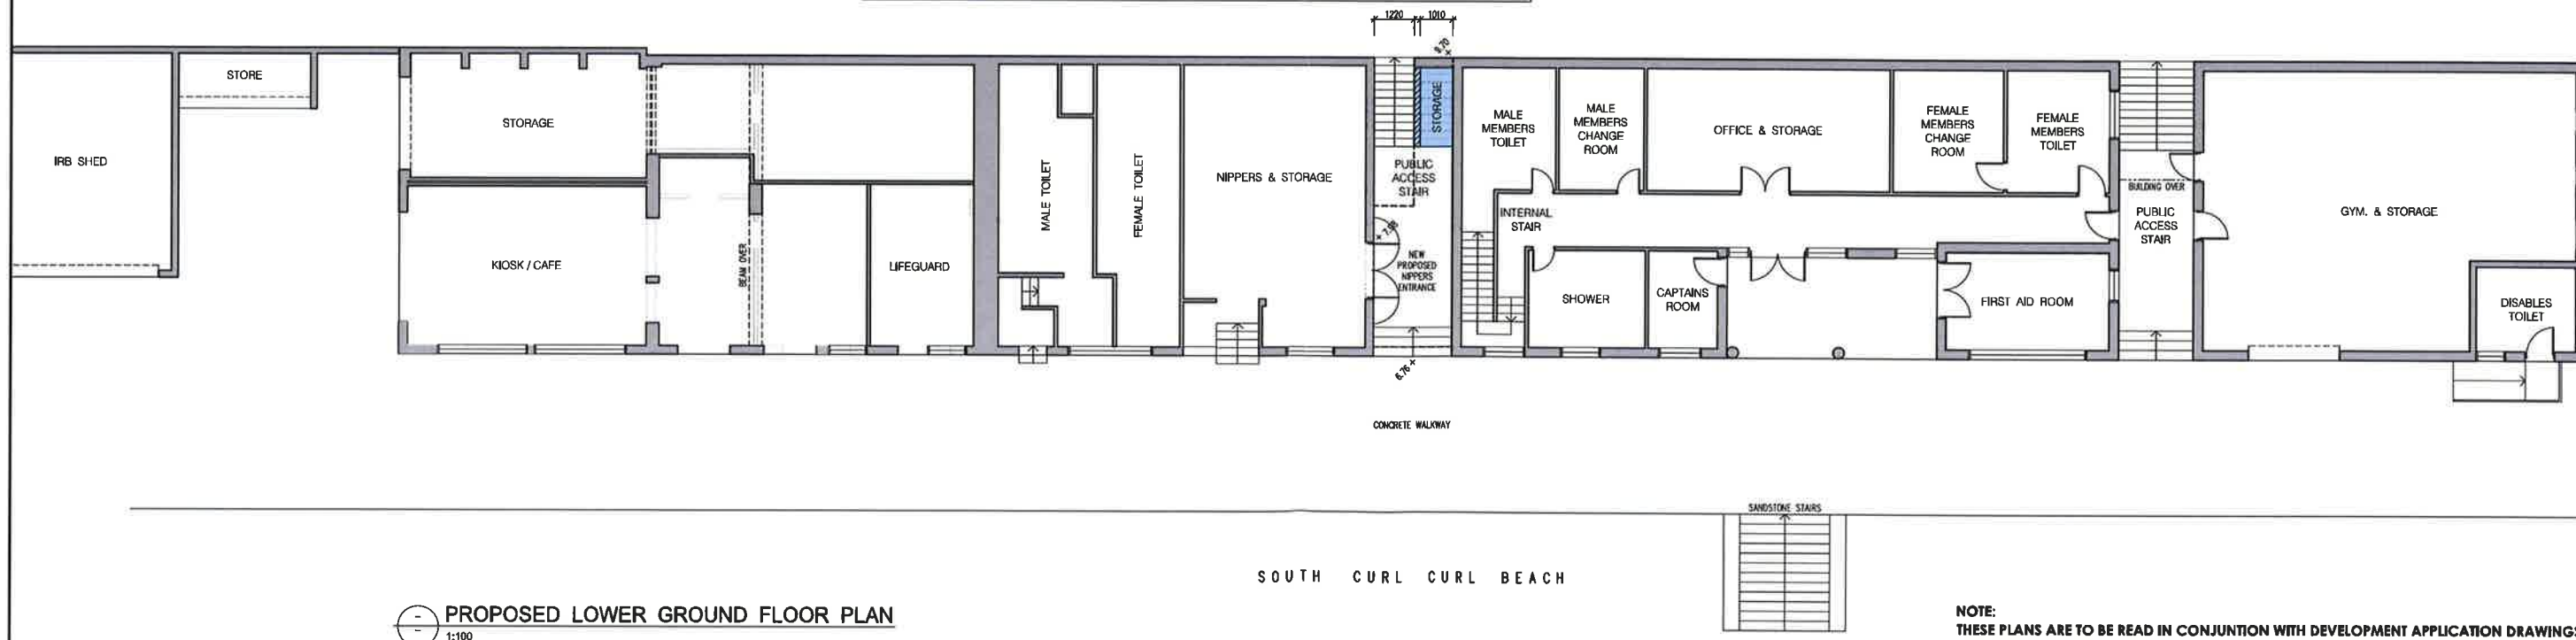



NOTE:
 THESE PLANS ARE TO BE READ IN CONJUNCTION WITH DEVELOPMENT APPLICATION DRAWINGS:
 DWG NO.: 110504_GFP01D. & DWG NO.: 110504_ELE01D.
 DRAWN BY: DAN RAYMOND - SEPT. 2010.

Prepared by MICHAEL AIREY 48 BENNETT STREET, CURL CURL NSW 2096 PHONE 9905 1483, MOBILE 0418 289 585 EMAIL: mair@airaydesign.com.au				Client SOUTH CURL CURL SURF LIFE SAVING CLUB CARRINGTON PARADE CURL CURL NSW 2096				Project PROPOSED BOAT SHED & CARETAKERS RESIDENCE				Designed by MA Drawn by MA Checked by Date JUNE 2013				Title PROPOSED GROUND FLOOR PLAN PROPOSED LOWER GROUND FLOOR PLAN				Scale 1:100 @ A1 Job No. SCC-SLSC-01-2013 Drawing No. CC-03 Rev. B			
SECTION 94(2) AFFIDAVIT CONSTRUCTION CERTIFICATE AFFIDAVIT				ASB 24 769 291 566																			

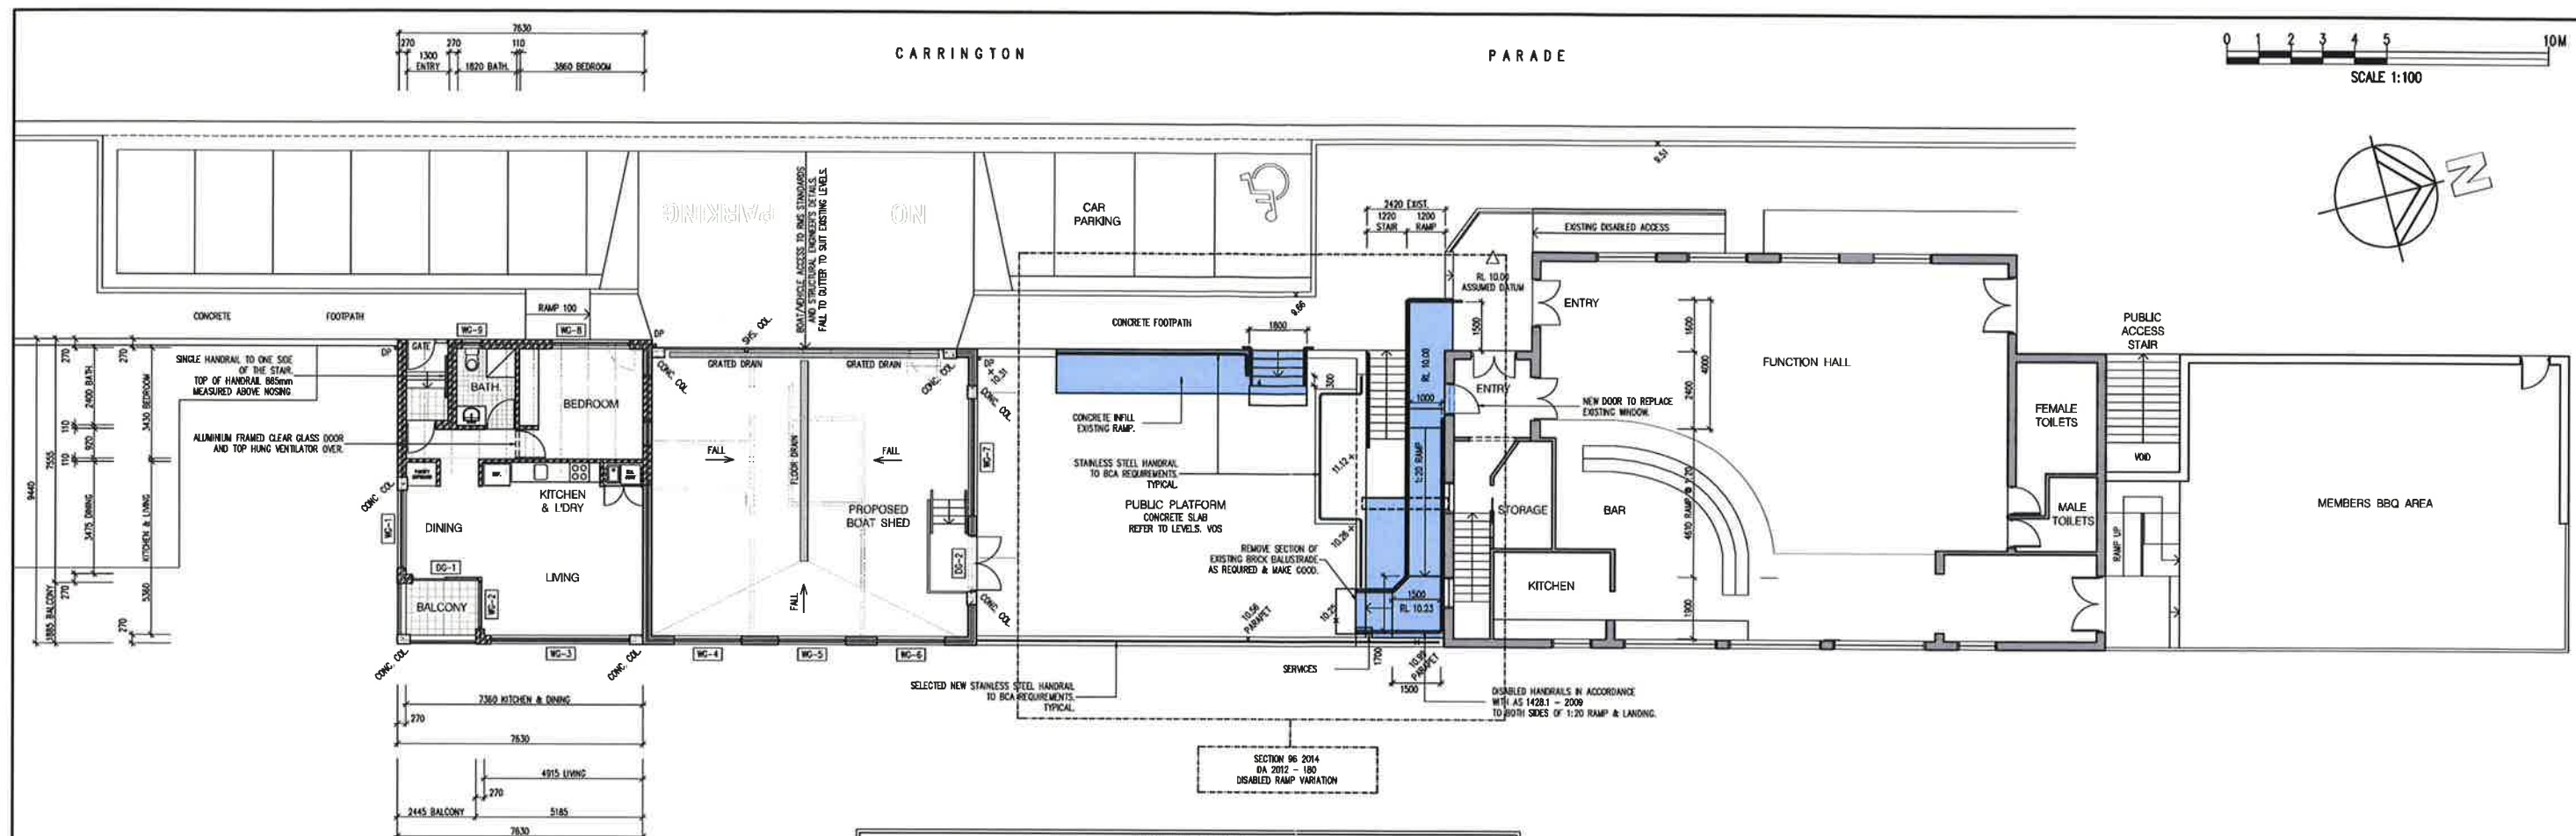


NOTE:
 THESE PLANS ARE TO BE READ IN CONJUNCTION WITH DEVELOPMENT APPLICATION DRAWINGS:
 DWG NO.: 110504_GFP01D. & DWG NO.: 110504_ELE01D.
 DRAWN BY: DAN RAYMOND - SEPT. 2010.

Prepared by MICHAEL AIREY 65 BENNETT STREET, CURL CURL NSW 2096 PHONE 9905 1483, MOBILE 0418 287 585 EMAIL: m.airey@bigpond.com.au				Client SOUTH CURL CURL SURF LIFE SAVING CLUB CARRINGTON PARADE CURL CURL NSW 2096				Project PROPOSED BOAT SHED & CARETAKERS RESIDENCE				Designed by MA Drawn by MA Checked by MA Date JUNE 2013				Title PROPOSED GROUND FLOOR PLAN PROPOSED LOWER GROUND FLOOR PLAN				Scale 1:100 @ A1 Job No. SCC-SLSC-01-2013 Drawing No. CC-03 Rev. B			
SECTION 94(2) APPLICATION CONSTRUCTION CERTIFICATE APPLICATION				ASH 24 749 291 556																			

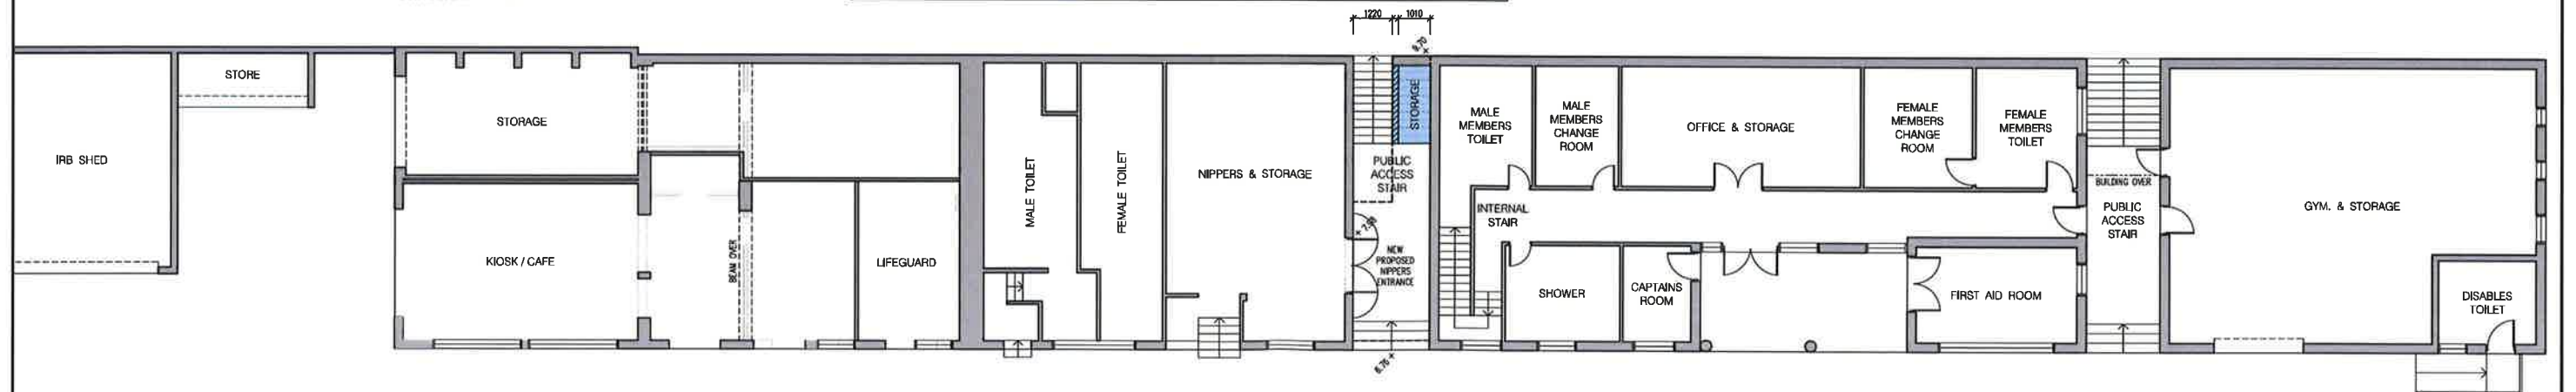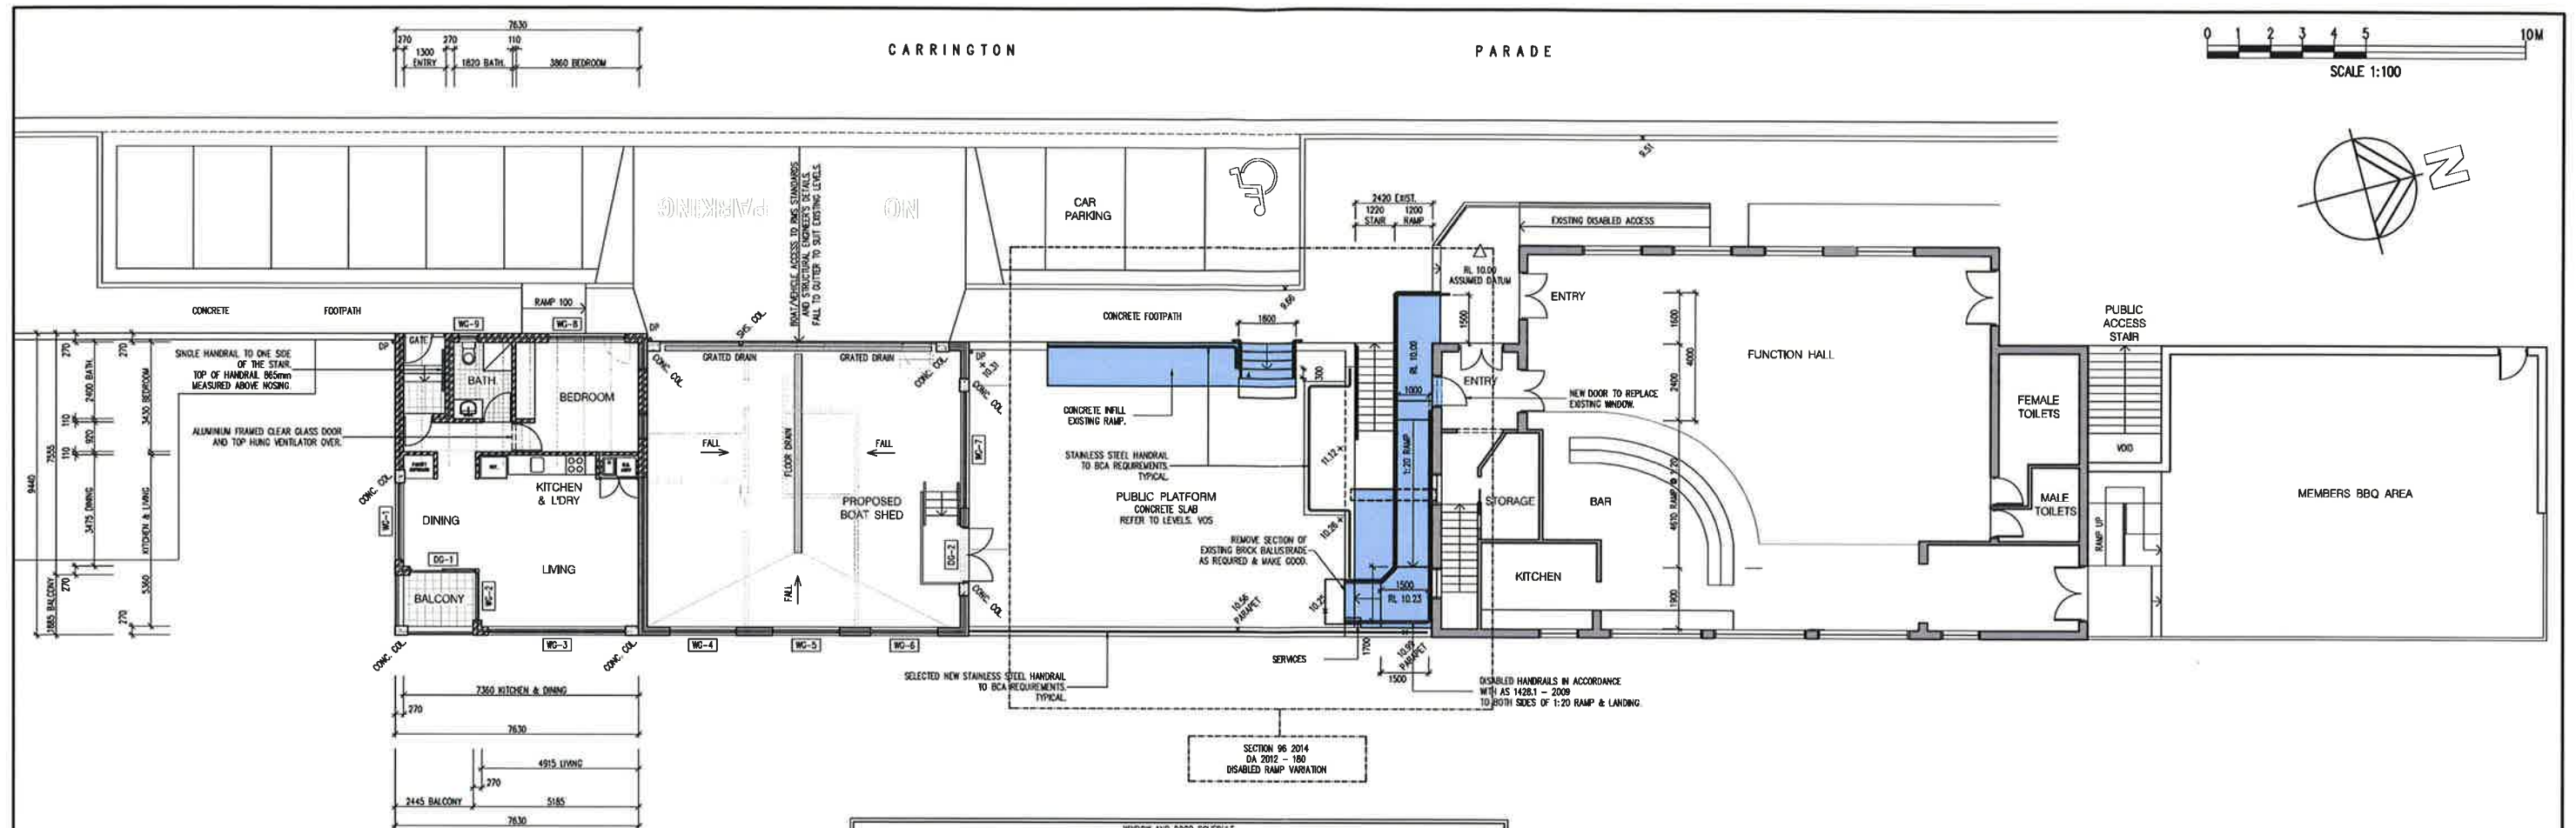


SECTION 96(2) APPLICATION 30-04-2013 CONSTRUCTION CERTIFICATE APPLICATION				Prepared by MICHAEL AIREY 46 BENNETT STREET, CURL CURL NSW 2096 PHONE 9905 1483, MOBILE 0418 287 585 EMAIL: mair@curlcurl.com.au				Client SOUTH CURL CURL SURF LIFE SAVING CLUB CARRINGTON PARADE CURL CURL NSW 2096				Project PROPOSED BOAT SHED & CARETAKERS RESIDENCE				Designed By MA Drawn By MA Checked By Date JUNE 2013				Title PROPOSED GROUND FLOOR PLAN PROPOSED LOWER GROUND FLOOR PLAN				Scale 1:100 @ A1 Job No. SCC-SLSC-01-2013 Drawing No. CC-03 Rev. B			
--	--	--	--	---	--	--	--	---	--	--	--	---	--	--	--	--	--	--	--	---	--	--	--	---	--	--	--

NOTE:
 THESE PLANS ARE TO BE READ IN CONJUNCTION WITH DEVELOPMENT APPLICATION DRAWINGS:
 DWG NO.: 110504_GFP01D. & DWG NO.: 110504_ELE01D.
 DRAWN BY: DAN RAYMOND - SEPT. 2010.

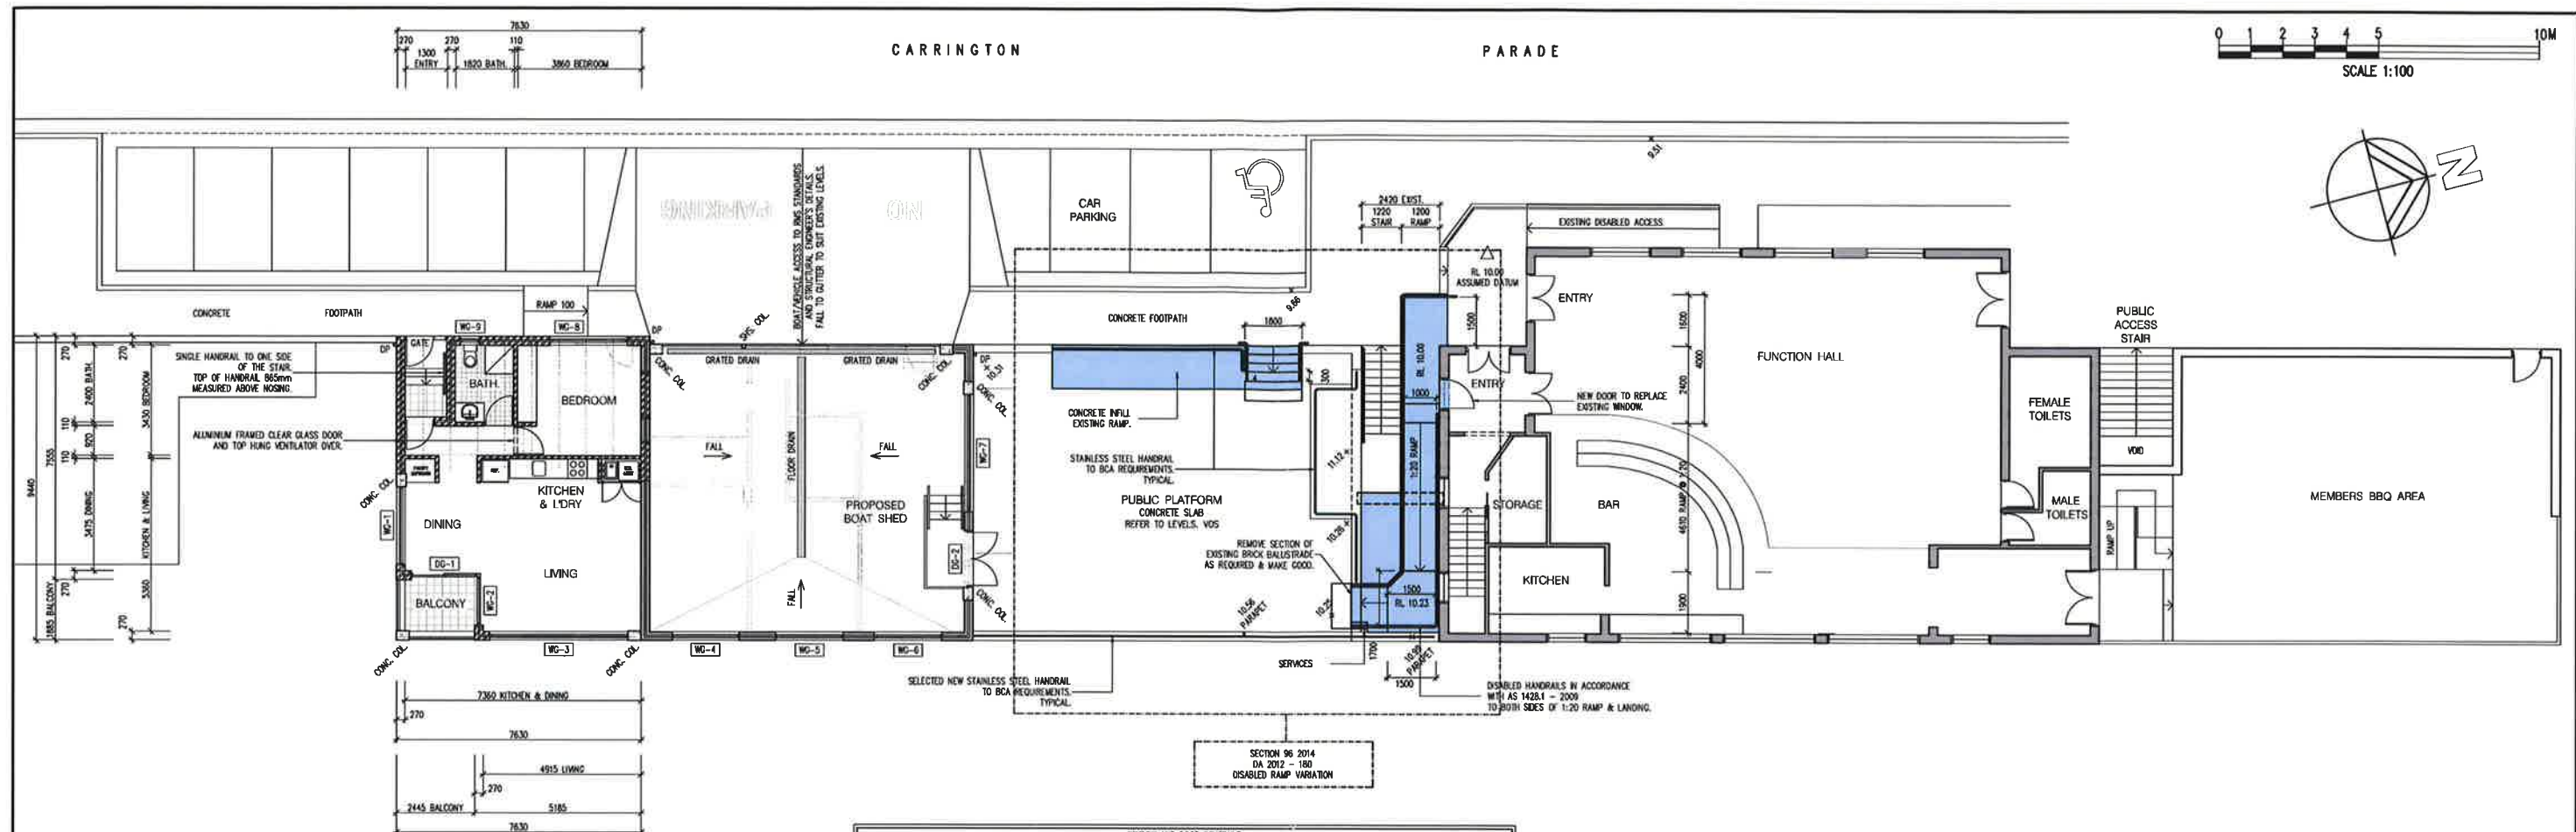


ORIENT.	SIZE (H x W)	AREA (m ²)	SHADING DEVICE	FRAME AND GLASS TYPE
WG-1	SOUTH 1150 x 2410	2.77	NONE	IMPROVED ALUMINIUM, SINGLE TONED, (or U-value 4.40, SHGC: 0.52)
WG-2	SOUTH 2150 x 1500	3.23	EAVE/PERGOLA >900mm	IMPROVED ALUMINIUM, SINGLE CLEAR, (or U-value 5.90, SHGC: 0.64)
WG-3	EAST 1150 x 4310	4.95	NONE	IMPROVED ALUMINIUM, SINGLE TONED, (or U-value 4.40, SHGC: 0.52)
WG-4	EAST 1800 x 2100	3.78	NONE	IMPROVED ALUMINIUM, SINGLE CLEAR, (or U-value 5.90, SHGC: 0.64)
WG-5	EAST 1800 x 2100	3.78	NONE	IMPROVED ALUMINIUM, SINGLE CLEAR, (or U-value 5.90, SHGC: 0.64)
WG-6	EAST 1600 x 2100	3.36	NONE	IMPROVED ALUMINIUM, SINGLE CLEAR, (or U-value 5.90, SHGC: 0.64)
WG-7	NORTH 1130 x 3640	4.11	NONE	IMPROVED ALUMINIUM, SINGLE CLEAR, (or U-value 5.90, SHGC: 0.64)
WG-8	WEST 600 x 2400	1.44	NONE	IMPROVED ALUMINIUM, SINGLE TONED, (or U-value 4.40, SHGC: 0.52)
WG-9	WEST 900 x 800	0.72	NONE	IMPROVED ALUMINIUM, SINGLE TONED, (or U-value 4.40, SHGC: 0.52)
DC-1	EAST 2150 x 2080	4.47	EAVE/PERGOLA >900mm	IMPROVED ALUMINIUM, SINGLE CLEAR, (or U-value 6.1, SHGC: 0.63)
DC-2	NORTH 2100 x 1740	3.65	NONE	IMPROVED ALUMINIUM, SINGLE CLEAR, (or U-value 6.1, SHGC: 0.63)

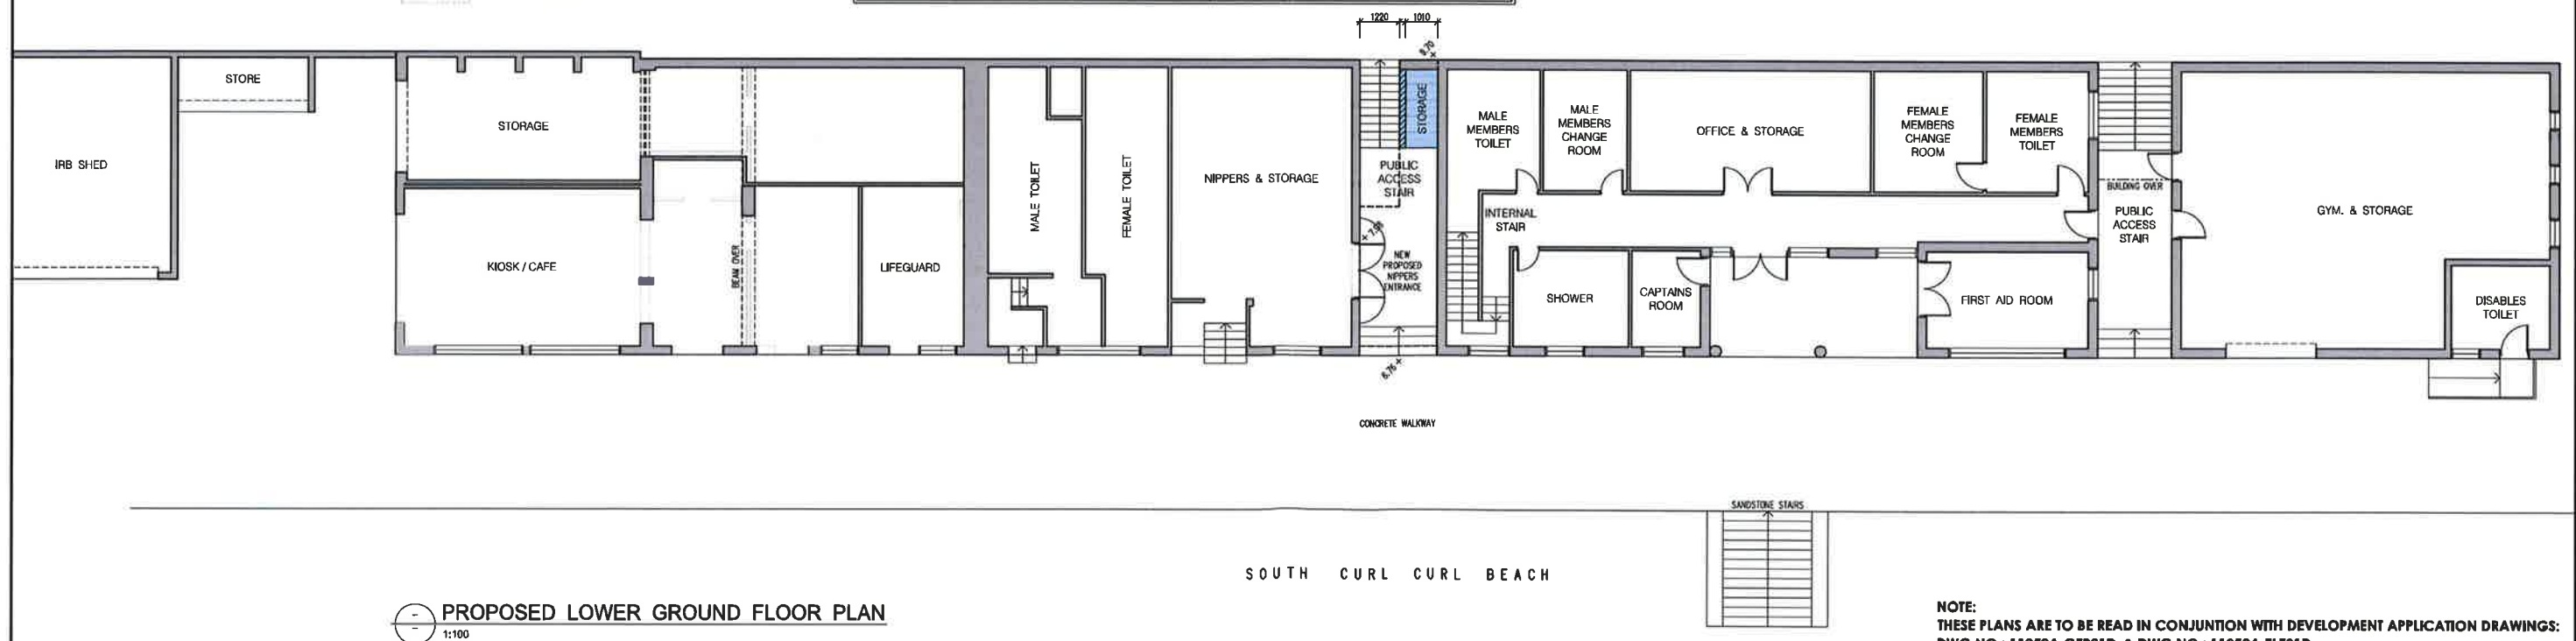


NOTE:
 THESE PLANS ARE TO BE READ IN CONJUNCTION WITH DEVELOPMENT APPLICATION DRAWINGS:
 DWG NO.: 110504_GFP01D. & DWG NO.: 110504_ELE01D.
 DRAWN BY: DAN RAYMOND - SEPT. 2010.

										Prepared by MICHAEL AIREY 46 BENNETT STREET, CURL CURL NSW 2096 PHONE 9905 1483, MOBILE 0418 289 585 EMAIL: mair@curlcurl.com.au										Client SOUTH CURL CURL SURF LIFE SAVING CLUB CARRINGTON PARADE CURL CURL NSW 2096										PROJECT PROPOSED BOAT SHED & CARETAKERS RESIDENCE										Designed by MA Drawn by MA Checked by Date JUNE 2013										Title PROPOSED GROUND FLOOR PLAN PROPOSED LOWER GROUND FLOOR PLAN										Scale 1:100 @ A1 Job No. 3CC-SLSC-01-2013 Drawing No. CC-03 Rev. B																			
SECTION 96(2) APPLICATION	
CONSTRUCTION CERTIFICATE APPLICATION	
No. Date Revision										By No. Date Revision										By										ABN 24 769 291 856	

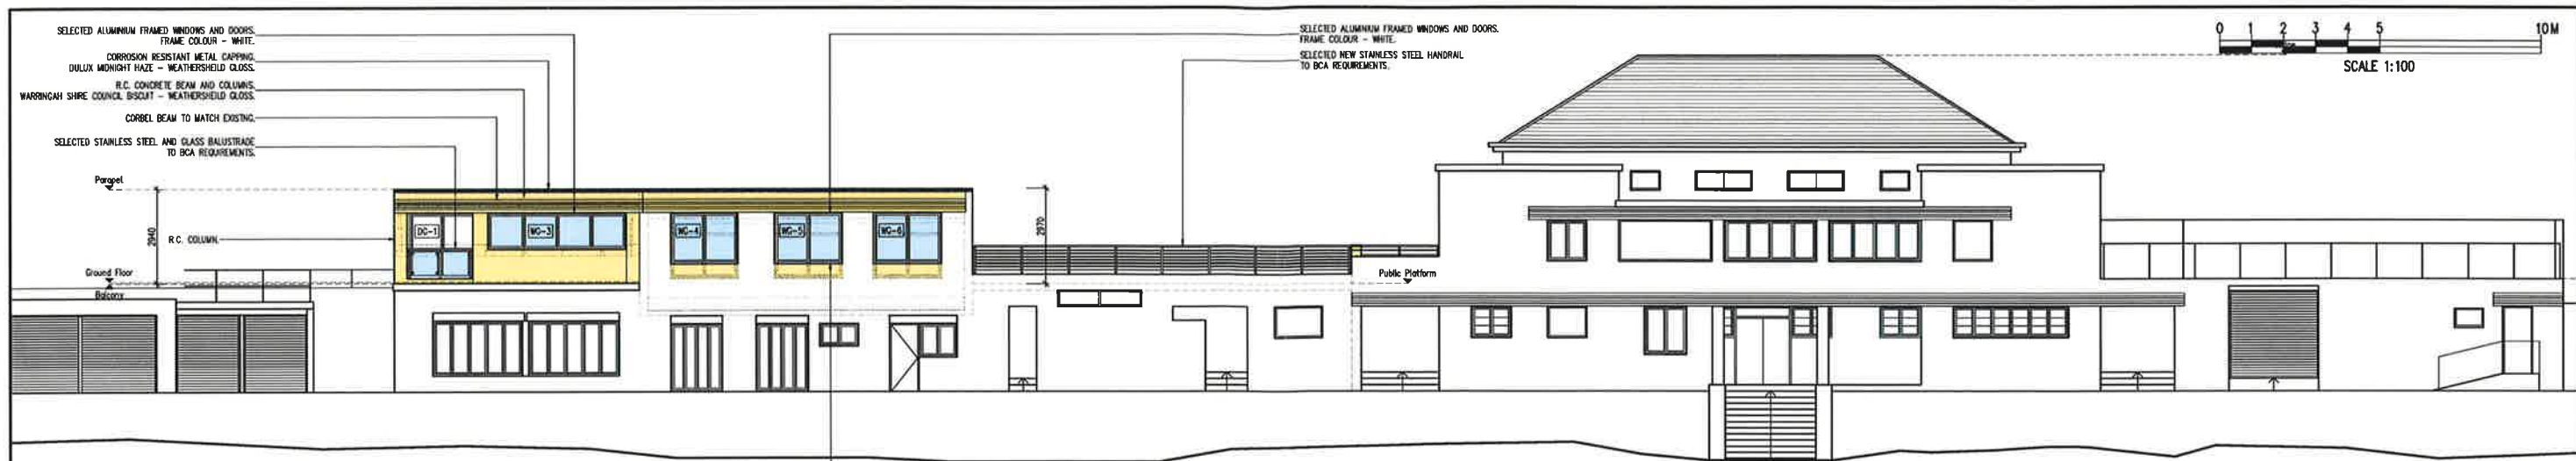


PROPOSED EAST ELEVATION
1:100

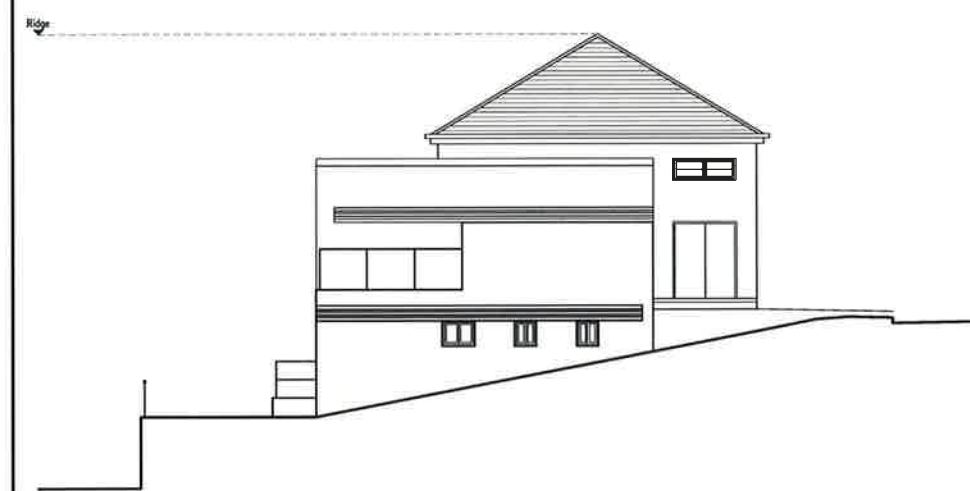


PROPOSED NORTH ELEVATION
1:100
NO CHANGE



PROPOSED SOUTH ELEVATION
1:100

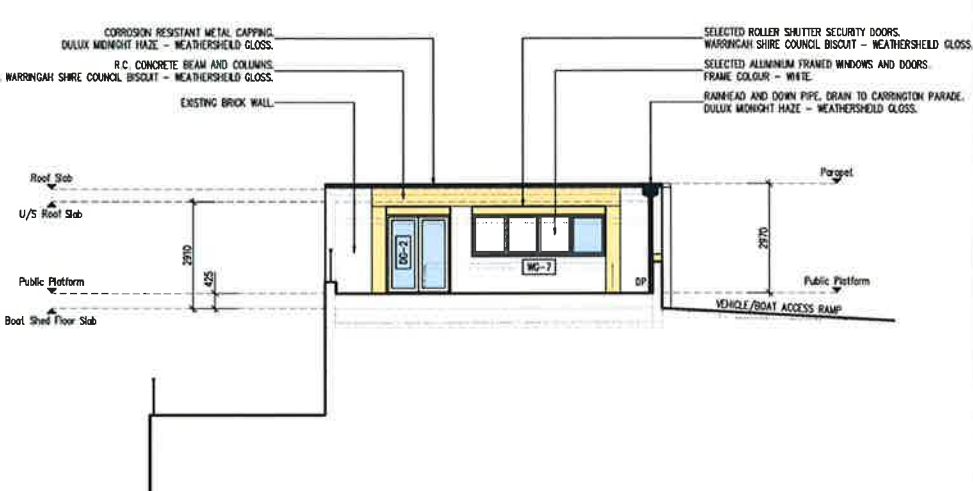

PROPOSED NORTH ELEVATION - PUBLIC PLATFORM
1:100

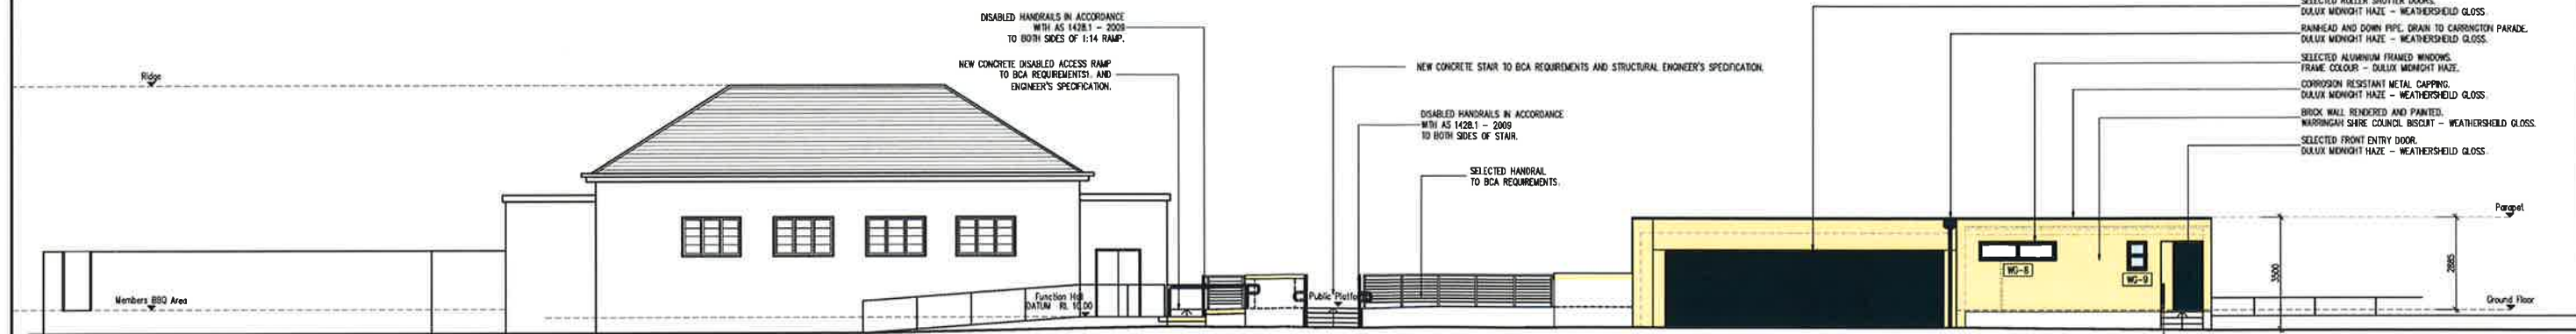

PROPOSED WEST ELEVATION
1:100

NOTE:
THESE PLANS ARE TO BE READ IN CONJUNCTION WITH DEVELOPMENT APPLICATION DRAWINGS:
DWG NO.: 110504_GFP01D. & DWG NO.: 110504_ELE01D.
DRAWN BY: DAN RAYMOND - SEPT. 2010.

				Prepared by MICHAEL AIREY 45 BENNETT STREET, CURL CURL NSW 2096 PHONE 9905 1483, MOBILE 0418 289 555 EMAIL m@airey@bigpond.com.au				Client SOUTH CURL CURL SURF LIFE SAVING CLUB CARRINGTON PARADE CURL CURL NSW 2096				PROJECT PROPOSED BOAT SHED & CARETAKERS RESIDENCE				Designed by MA		Title PROPOSED ELEVATIONS		Scale 1:100 @ A1			
																Drawn by MA				Job No. SCC-SLSC-01-2013			
																Checked by				Drawing No. CC-04		Rev. B	
B 12-11-2014 SECTION 94(2) APPLICATION																Date JUNE 2013							
A 30-04-2013 CONSTRUCTION CERTIFICATE APPLICATION																							
No. Date Revision				By No. Date Revision				By				ABN 26 749 291 556											