


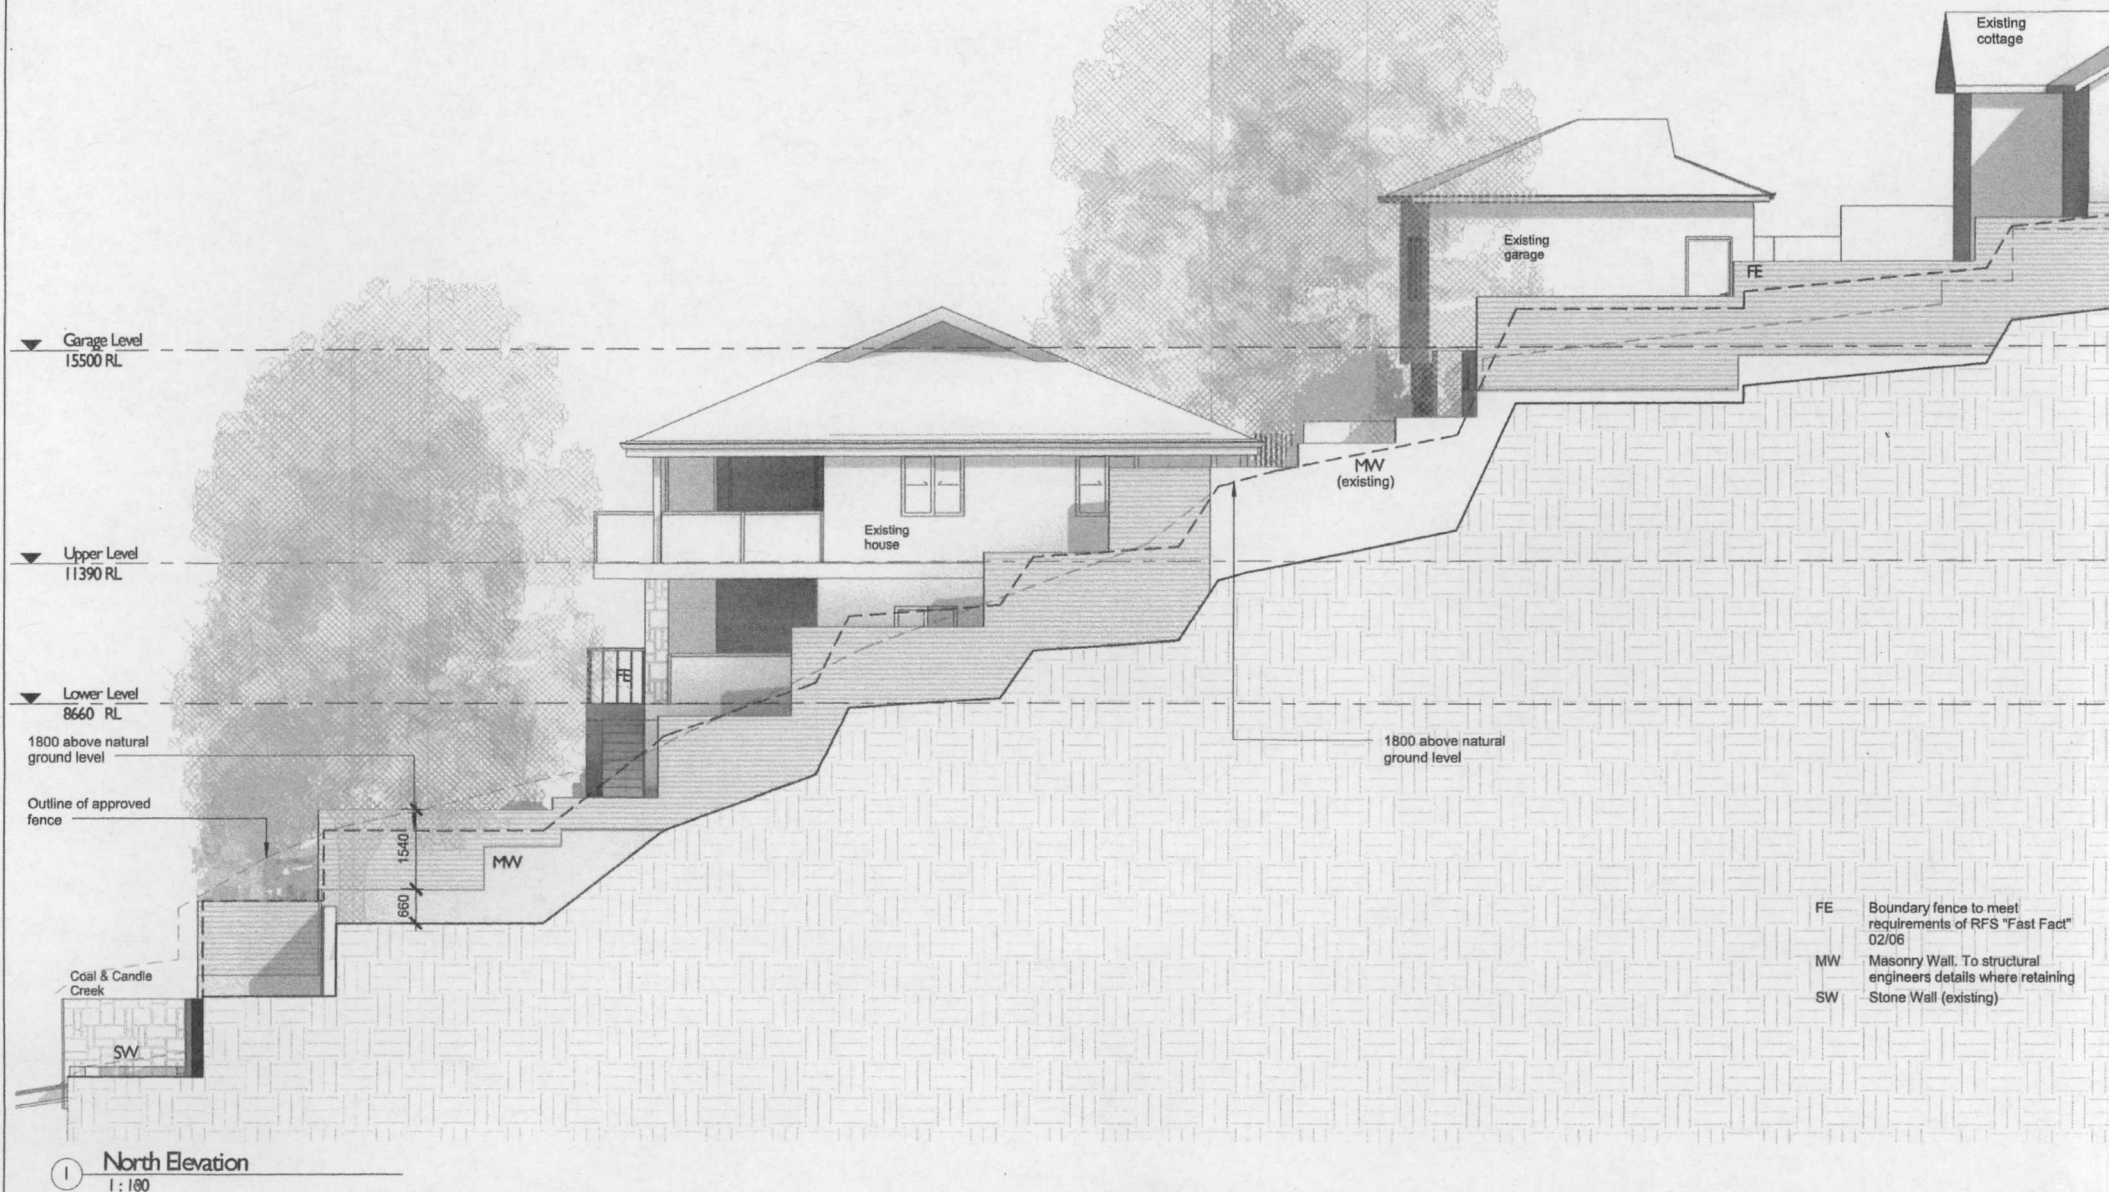


Karla Wilford Architect Reg. 8483
PO Box 508 Terrey Hills NSW 2084
0402 845 205

A	Development Application Issue	28/05/13
B	S96 Issue	28/04/15
C	S96 Issue	01/11/15

SEXTON HOUSE
Alterations & Additions at
4 Notting Lane
Cottage Point NSW 2084
for Garry & Dawn Sexton

North Elevation

Project number	1101	Checked by	KW
Date	March 2013	Scale	1:100
Drawn by	KW		DA05

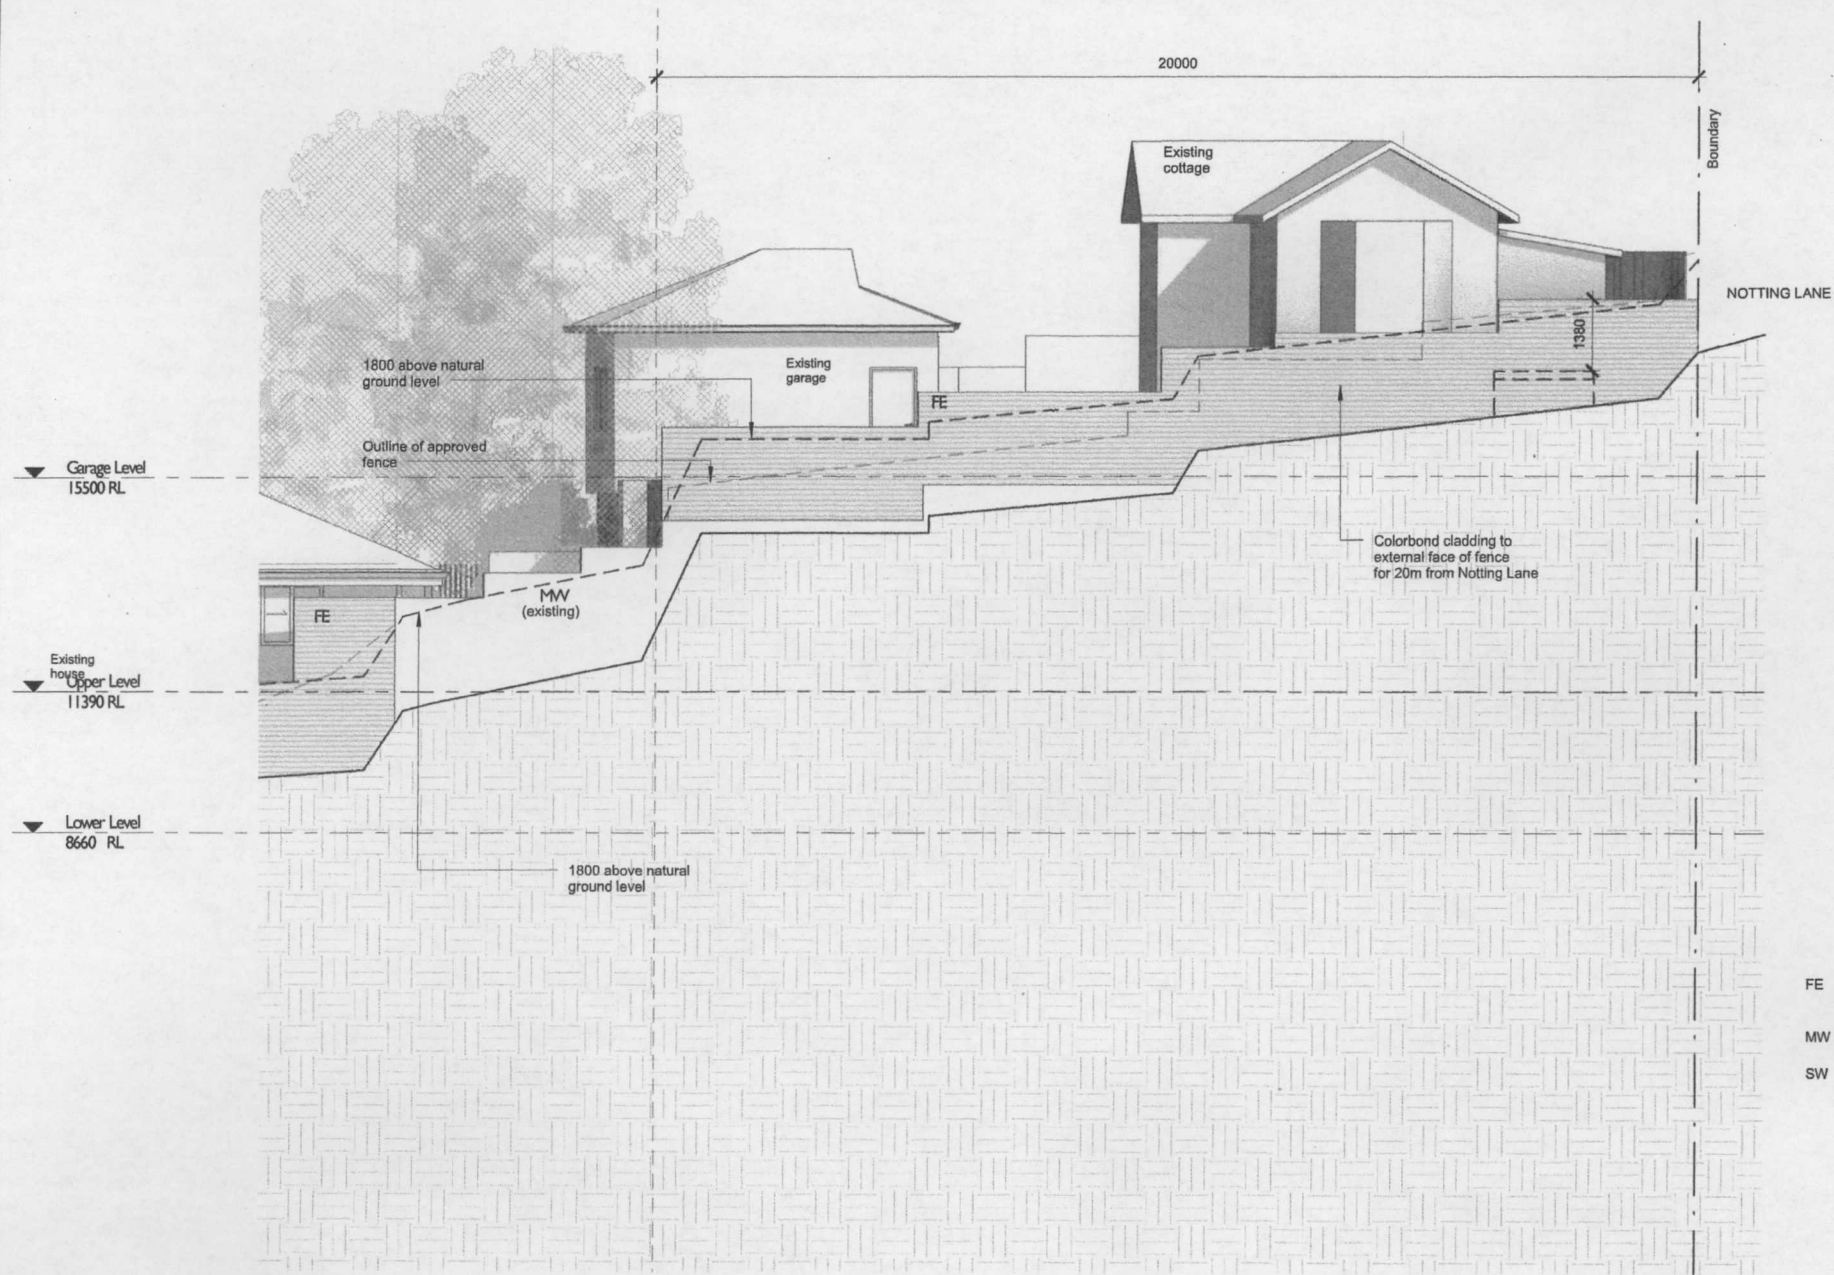

- FE Boundary fence to meet requirements of RFS "Fast Fact" 02/06
- MW Masonry Wall. To structural engineers details where retaining
- SW Stone Wall (existing)

1 North Elevation (Cottage)
1:100

Karla Wilford Architect Reg. 8483
PO Box 508 Terrey Hills NSW 2084
0402 845 205

A	Development Application Issue	28/05/13
B	S96 Issue	28/04/15
C	S96 Issue	01/11/15

SEXTON HOUSE
Alterations & Additions at
4 Notting Lane
Cottage Point NSW 2084
for Garry & Dawn Sexton

North Elevation (Cottage)

Project number	1101	Checked by	Checker
Date	March 2013	Scale	1:100
Drawn by	Author		DAI3