



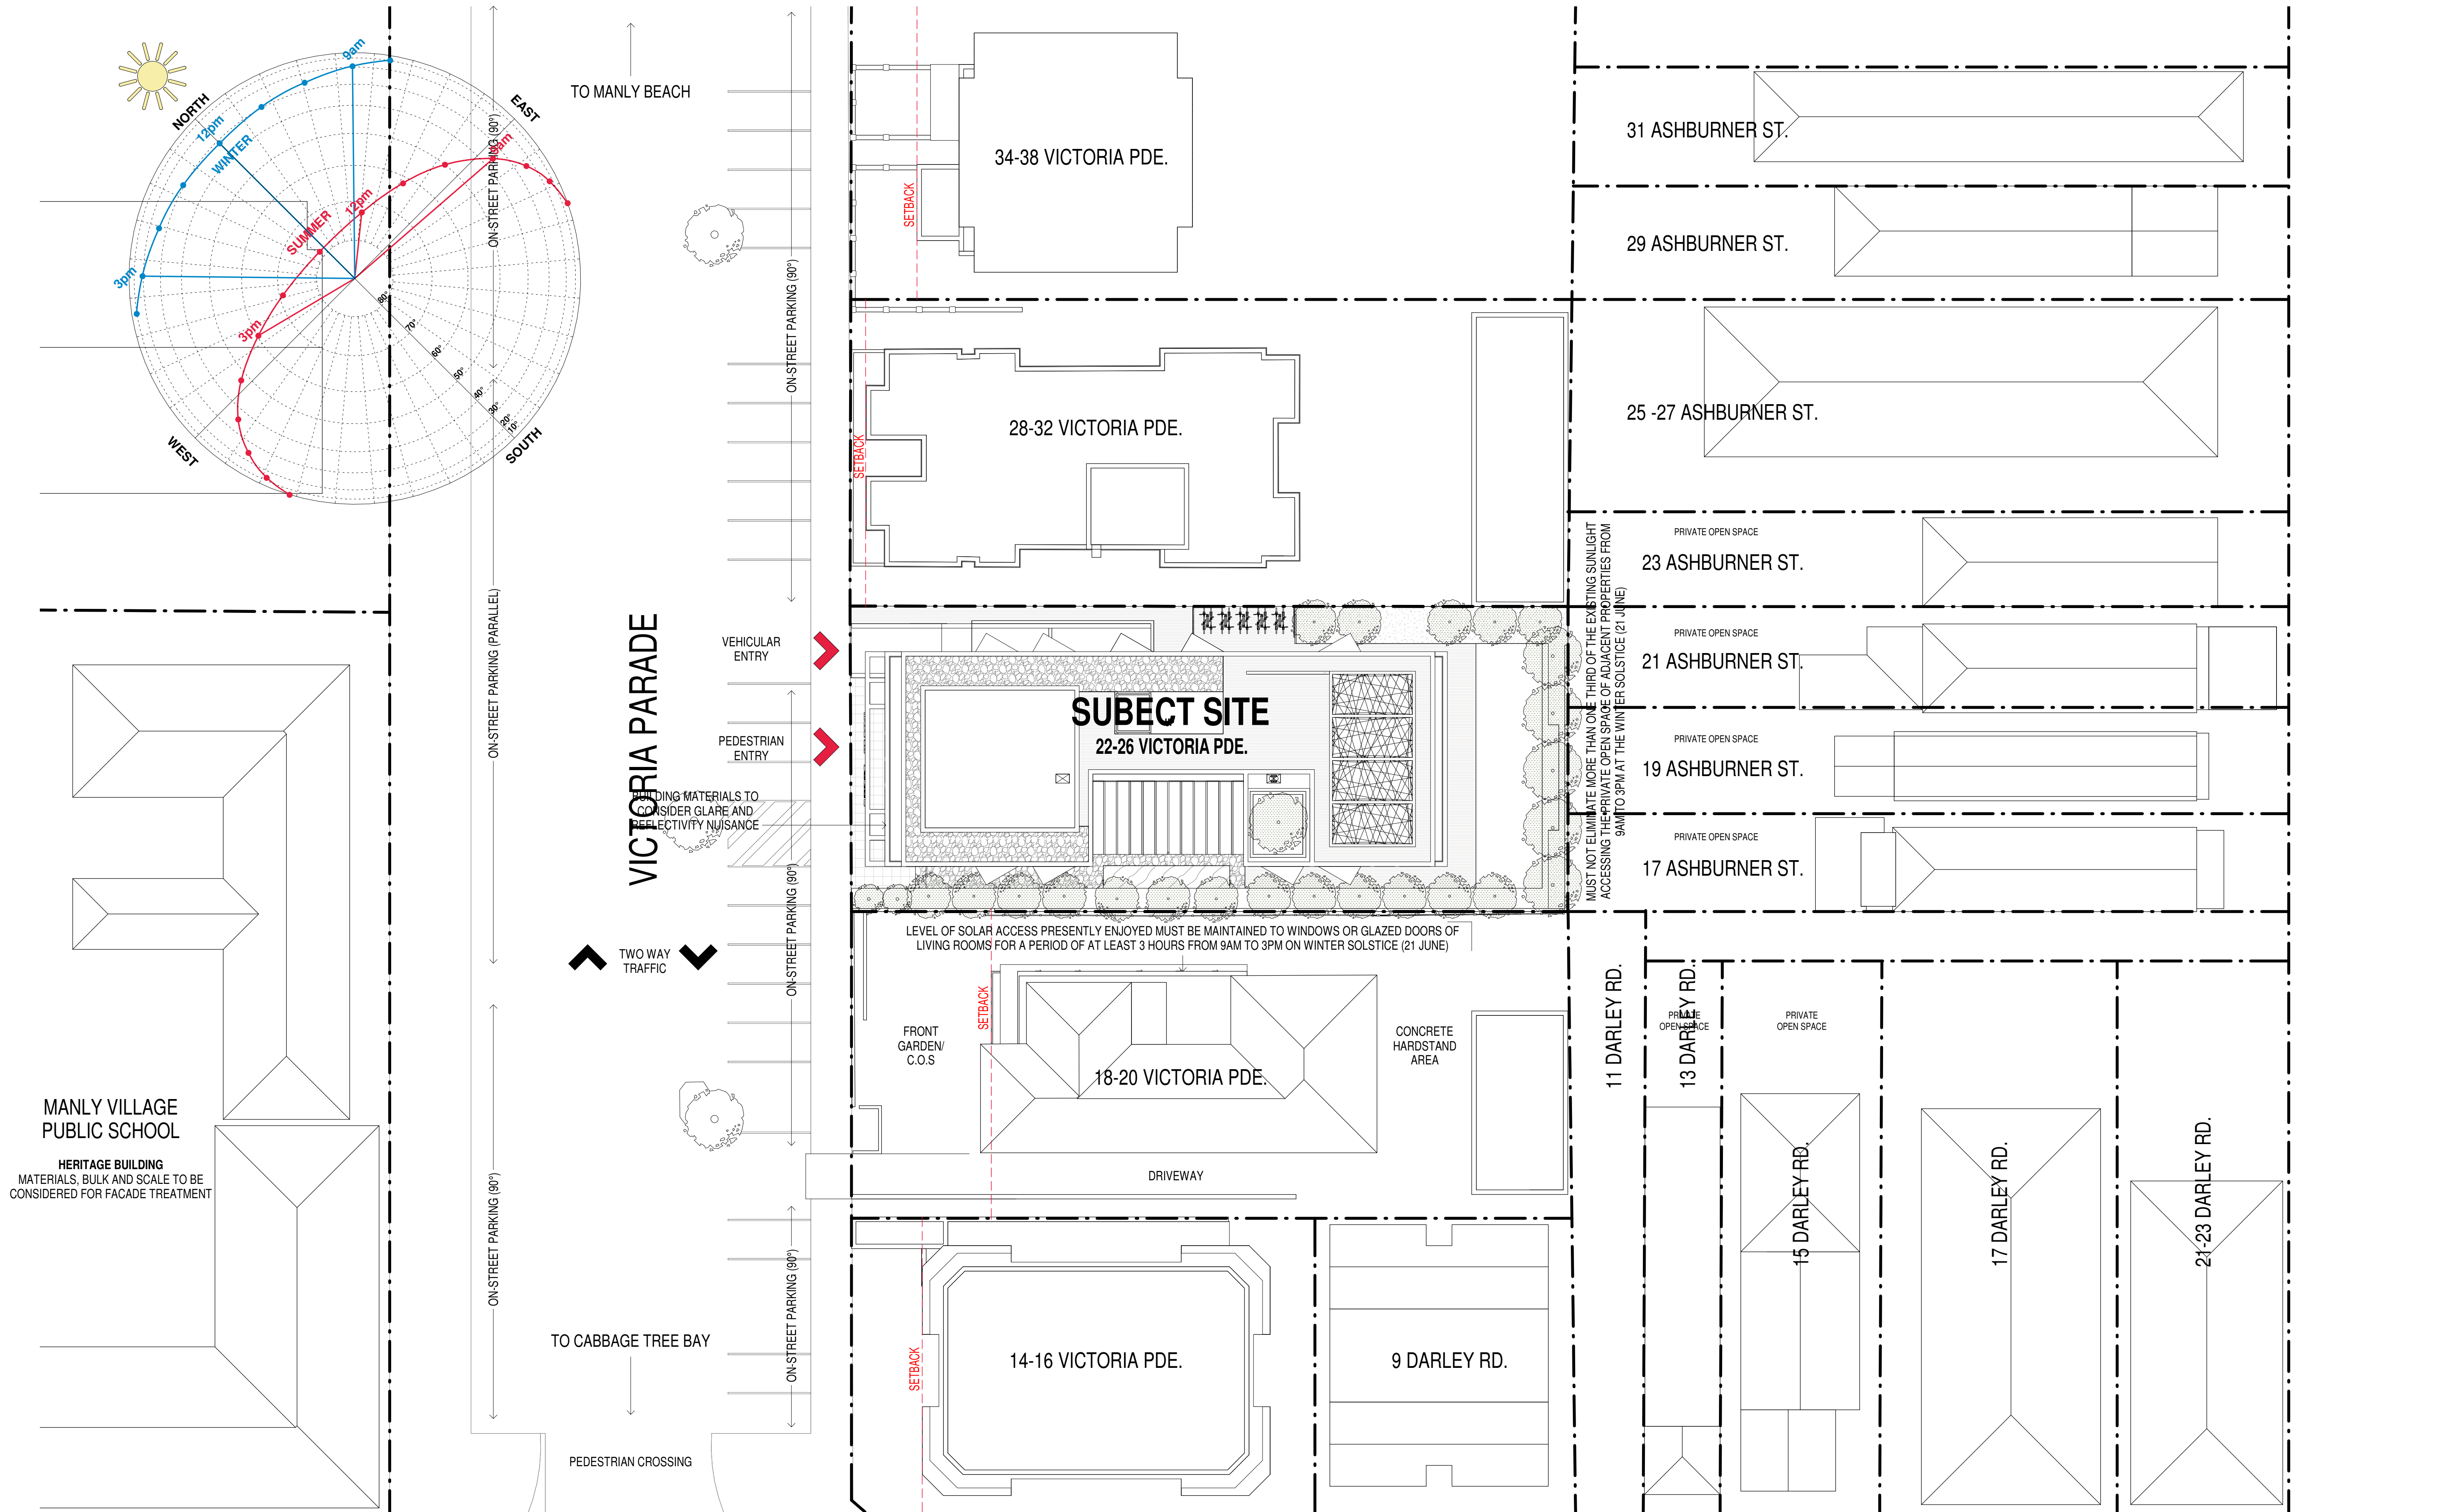



WEST ELEVATION ALONG THE STREET DA Approved
1 : 200

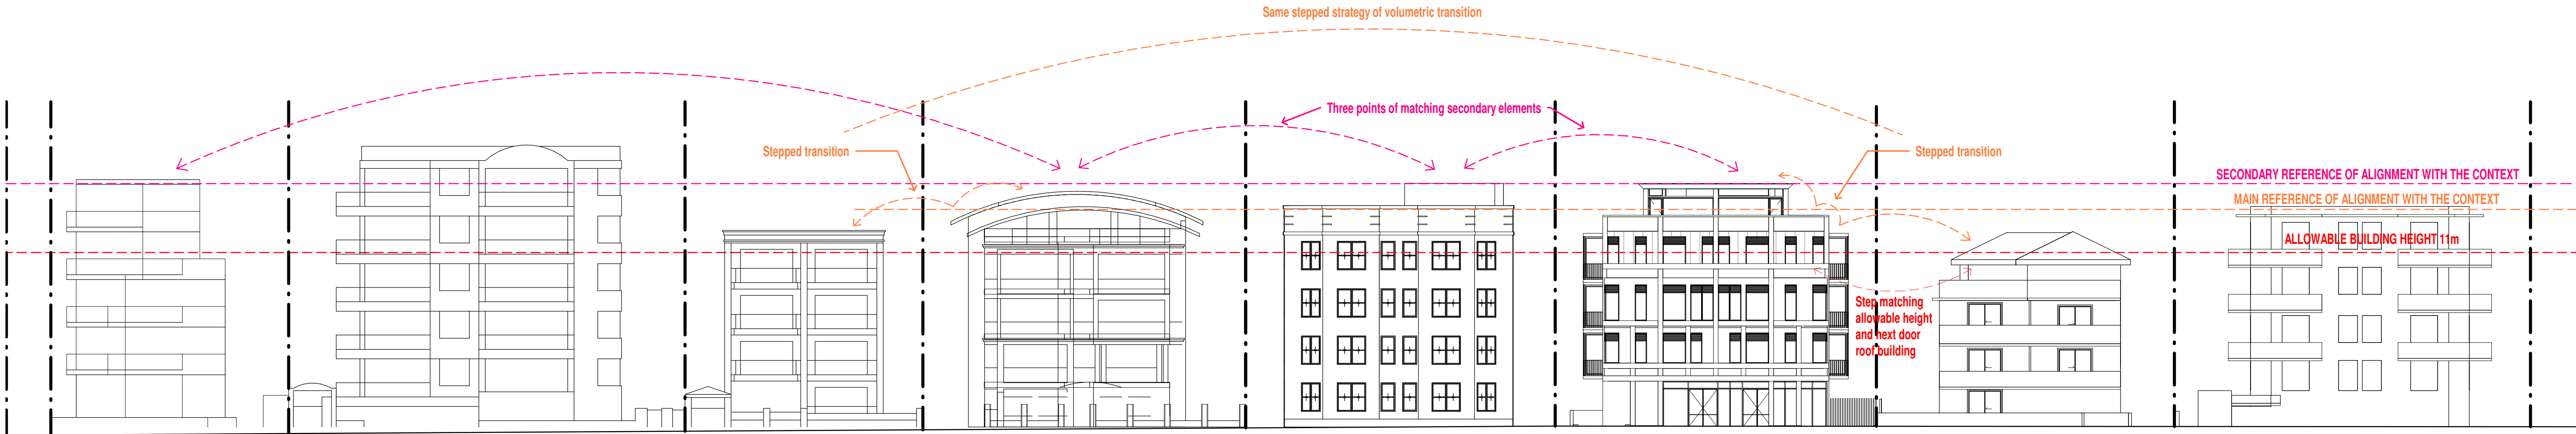

WEST ELEVATION ALONG THE STREET
1 : 200



ISSUE	DATE	AMENDMENT	PROJECT	PROJECT No.	MORSON GROUP	SHEET SIZE: A1	SHEET NAME: STREET ANALYSIS	DRAWING No. DA04
A	09-12-2019	DA SUBMISSION	MANLY LODGE // MIXED-USE DEVELOPMENT ADDRESS 22 VICTORIA PARADE, MANLY, NSW	19001	CLIENT TBC	1 : 200		



WEST ELEVATION
1 : 100



Pre-cast Concrete



Brick Bowral Murray Grey 230x110x76



Clear Glass



Metal Cladding
Dulux Pacific Blue Quarter



Metal Louvres / Windows
Satin Stainless Grey



Timber Flooring - Terrace

EXTERNAL FINISHES SCHEDULE	
CODE	DESCRIPTION
CONC	Concrete (Off-form)
FBK1	Face Brickwork
GL1	Glass; clear; to AS1288
MCW1	Metal Cladding Wall
MSC1	Metal Screen (Mechanical Louvres)
MWF1	Metal Window Frame (Type 1)
TFL1	Timber Flooring (LOCATION TBC)

Morson Group Pty Ltd accept no responsibility for the usability, completeness or accuracy of data transferred electronically. Recipients should when necessary request a hard copy version for verification. Use figured dimensions in preference to scale. All dimensions to be verified on site.
Morson Group Pty Ltd © Copyright
These drawings and designs and the copyright thereof are the property of Morson Group Pty Ltd and must not be used, retained or copied without the written permission of Morson Group.
ABN 41 159 480 056 NOMINATED ARCHITECT: P Morson(8100)

ISSUE	DATE	AMENDMENT	ELEVATIONS & SECTIONS LEGEND:	NOTES:	PROJECT	PROJECT No.	MORSON GROUP	SHEET	SHEET	DRAWING No.
A	09-12-2019	DA SUBMISSION	RL Relative Level TOH Top of Hob TOW Top of Wall	1. Read in conjunction with Window Schedule for glass types & frame finishes.	PROJECT MANLY LODGE // MIXED-USE DEVELOPMENT ADDRESS 22 VICTORIA PARADE, MANLY, NSW	19001	NOMINATED ARCHITECT - P F MORSON MORSON REGISTRATION NUMBER 8100 ACN 159 480 056 ABN 41 159 480 056 www.morsongroup.com.au E20 9380 4946 PO Box 170, Pyrmont, NSW 1535	SIZE: A1	NAME: WEST ELEVATION	DA13
						CLIENT		SCALE: 1 : 100		ISSUE No. A



EAST ELEVATION
1:100



Pre-cast Concrete



Brick Bowral Murray Grey 230x110x76



Clear Glass



Metal Cladding
Dulux Pacific Blue Quarter



Metal Louvres / Windows
Satin Stainless Grey




Timber Flooring - Terrace

EXTERNAL FINISHES SCHEDULE	
CODE	DESCRIPTION
CONC	Concrete (Off-form)
FBK1	Face Brickwork
GL1	Glass; clear; to AS1288
MCW1	Metal Cladding Wall
MSC1	Metal Screen (Mechanical Louvres)
MWF1	Metal Window Frame (Type 1)
TFL1	Timber Flooring (LOCATION TBC)

Morson Group Pty Ltd accept no responsibility for the usability, completeness or accuracy of data transferred electronically. Recipients should when necessary request a hard copy version for verification. Use figured dimensions in preference to scale. All dimensions to be verified on site.
Morson Group Pty Ltd © Copyright
These drawings and designs and the copyright thereof are the property of Morson Group Pty Ltd and must not be used, retained or copied without the written permission of Morson Group.
ABN 41 159 480 056 NOMINATED ARCHITECT: P Morson(8100)

ISSUE	DATE	AMENDMENT	ELEVATIONS & SECTIONS LEGEND:	NOTES:	PROJECT	PROJECT No.	MORSON GROUP	SHEET	SHEET	DRAWING No.
A	09-12-2019	DA SUBMISSION	RL Relative Level TOH Top of Hob TOW Top of Wall	1. Read in conjunction with Window Schedule for glass types & frame finishes.	MANLY LODGE // MIXED-USE DEVELOPMENT ADDRESS 22 VICTORIA PARADE, MANLY, NSW	19001	NOMINATED ARCHITECT - P.F. MORSON REGISTRATION NUMBER 8100 ACN 159 480 056 ABN 41 159 480 056 www.morsongroup.com.au E20 9380 4946 PO Box 170, Pyrmont, NSW 1535	SIZE: A1	NAME: EAST ELEVATION	DA14
						CLIENT		SCALE: 1:100		ISSUE No. A

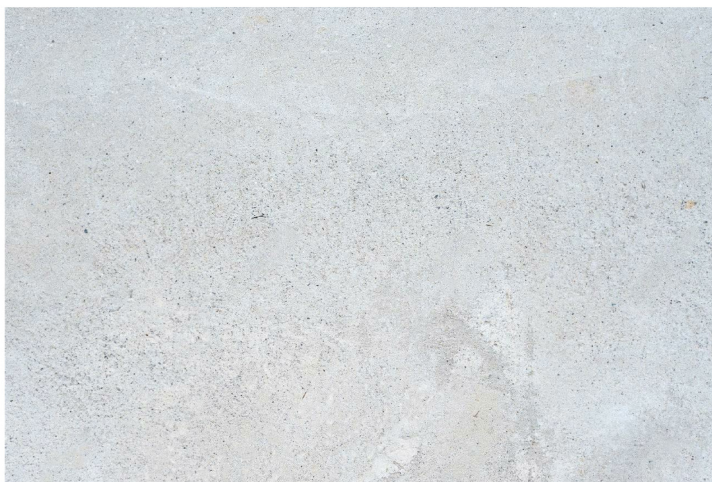

Pre-cast Concrete



Brick Bowral Murray Grey 230x110x76



Clear Glass



Metal Cladding
Dulux Pacific Blue Quarter



Metal Louvres / Windows
Satin Stainless Grey




Timber Flooring - Terrace

EXTERNAL FINISHES SCHEDULE	
CODE	DESCRIPTION
CONC	Concrete (Off-form)
FBK1	Face Brickwork
GL1	Glass; clear; to AS1288
MCW1	Metal Cladding Wall
MSC1	Metal Screen (Mechanical Louvres)
MWF1	Metal Window Frame (Type 1)
TFL1	Timber Flooring (LOCATION TBC)

Morson Group Pty Ltd accept no responsibility for the usability, completeness or accuracy of data transferred electronically. Recipients should when necessary request a hard copy version for verification. Use figured dimensions in preference to scale. All dimensions to be verified on site.
Morson Group Pty Ltd © Copyright
These drawings and designs and the copyright thereof are the property of Morson Group Pty Ltd and must not be used, retained or copied without the written permission of Morson Group.
ABN 41 159 480 056 NOMINATED ARCHITECT: P Morson(8100)

ISSUE	DATE	AMENDMENT	ELEVATIONS & SECTIONS LEGEND:	NOTES:	PROJECT	PROJECT No.	MORSON GROUP	SHEET SIZE:	SHEET NAME:	DRAWING No.
A	09-12-2019	DA SUBMISSION	RL Relative Level TOH Top of Hob TOW Top of Wall	1. Read in conjunction with Window Schedule for glass types & frame finishes.	MANLY LODGE // MIXED-USE DEVELOPMENT ADDRESS 22 VICTORIA PARADE, MANLY, NSW	19001	NOMINATED ARCHITECT - P F JACKSON REGISTRATION NUMBER 8100 ACN 159 480 056 ABN 41 159 480 056 www.morsongroup.com.au E20 9380 4946 PO Box 170, Potts Point, NSW 1535	A1	NORTH ELEVATION	DA15
						CLIENT		SCALE:		A
								1 : 100		

 

CONC	Concrete (Off-form)
FBK1	Face Brickwork
GL1	Glass; clear; to AS1288
MCW1	Metal Cladding Wall
MSC1	Metal Screen (Mechanical Louvres)
MWF1	Metal Window Frame (Type 1)
TFL1	Timber Flooring (LOCATION TBC)

Morson Group Pty Ltd © Copyright
These drawings and designs and the copyright thereof are the property of Morson Group Pty Ltd
and must not be used, retained or copied without the written permission of Morson Group.
ABN 41 159 480 056 NOMINATED ARCHITECT: P Morson(8100)

9/12/2019 10:53:27 AM S:\PROJECTS\MANLY\19001 - 22 Victoria Parade_S4.55-CC\Architecture\CAD\19001_22 Victoria Pde Manly_DA.rvt