

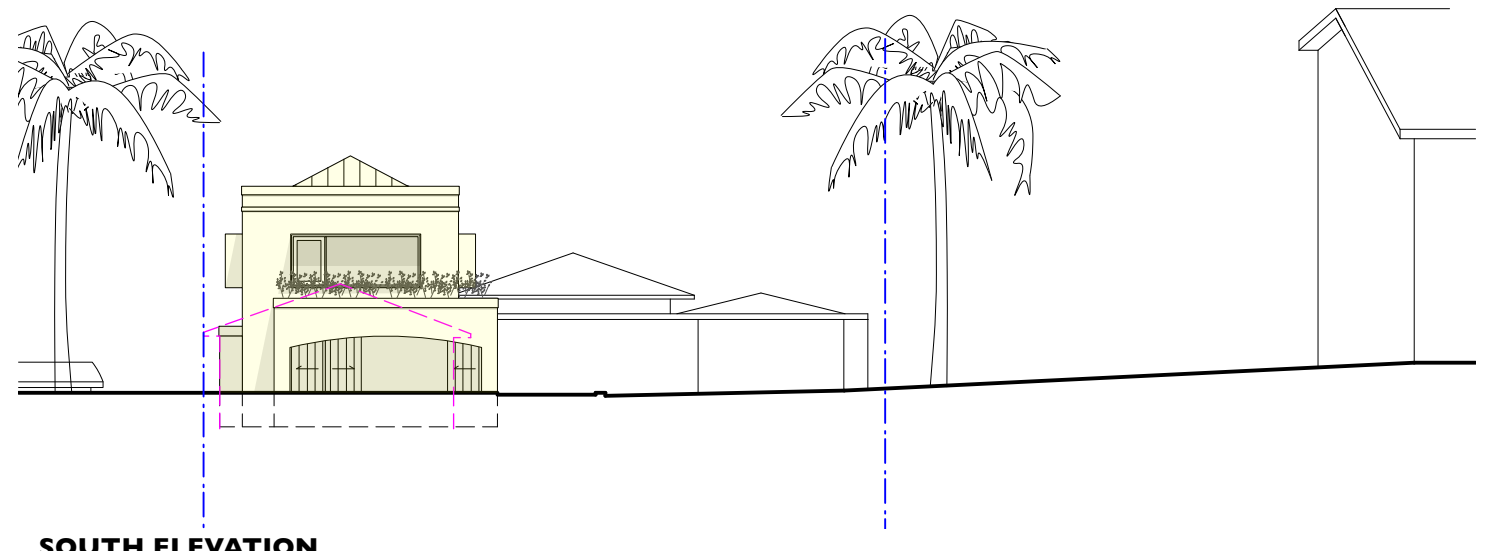


NORTH ELEVATION

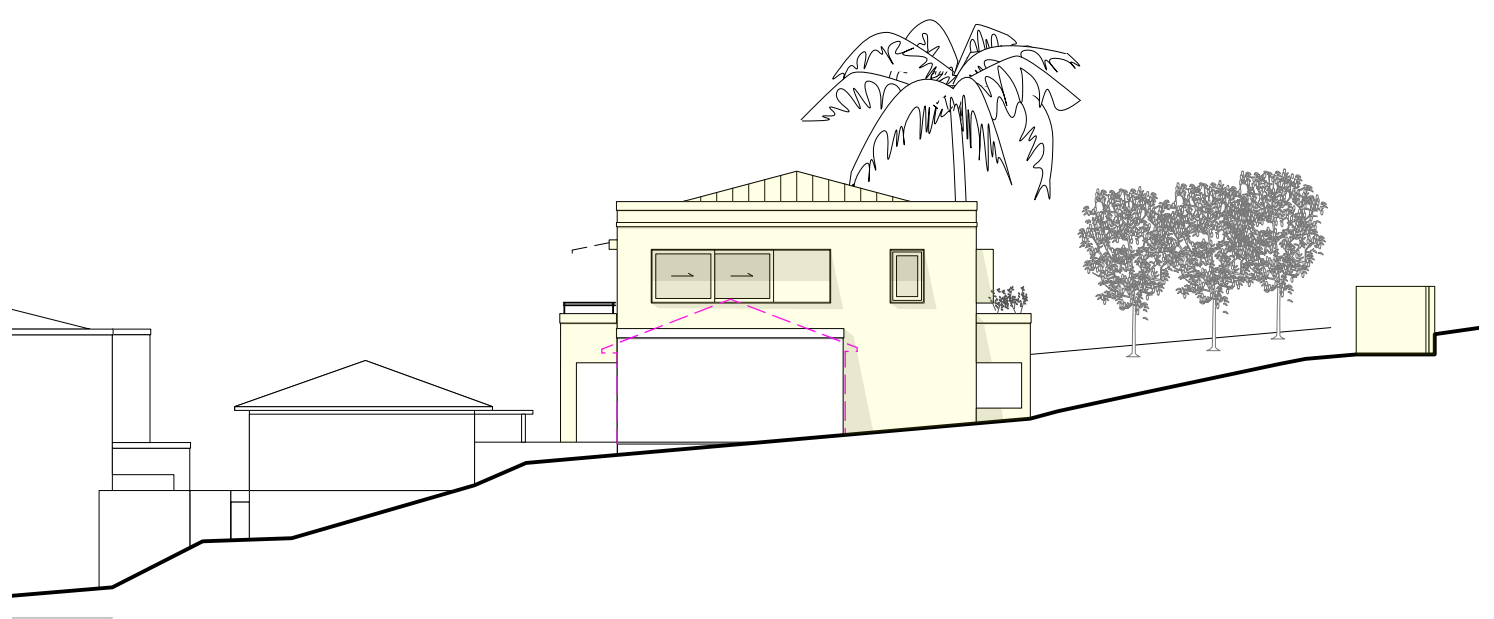


SOUTH ELEVATION

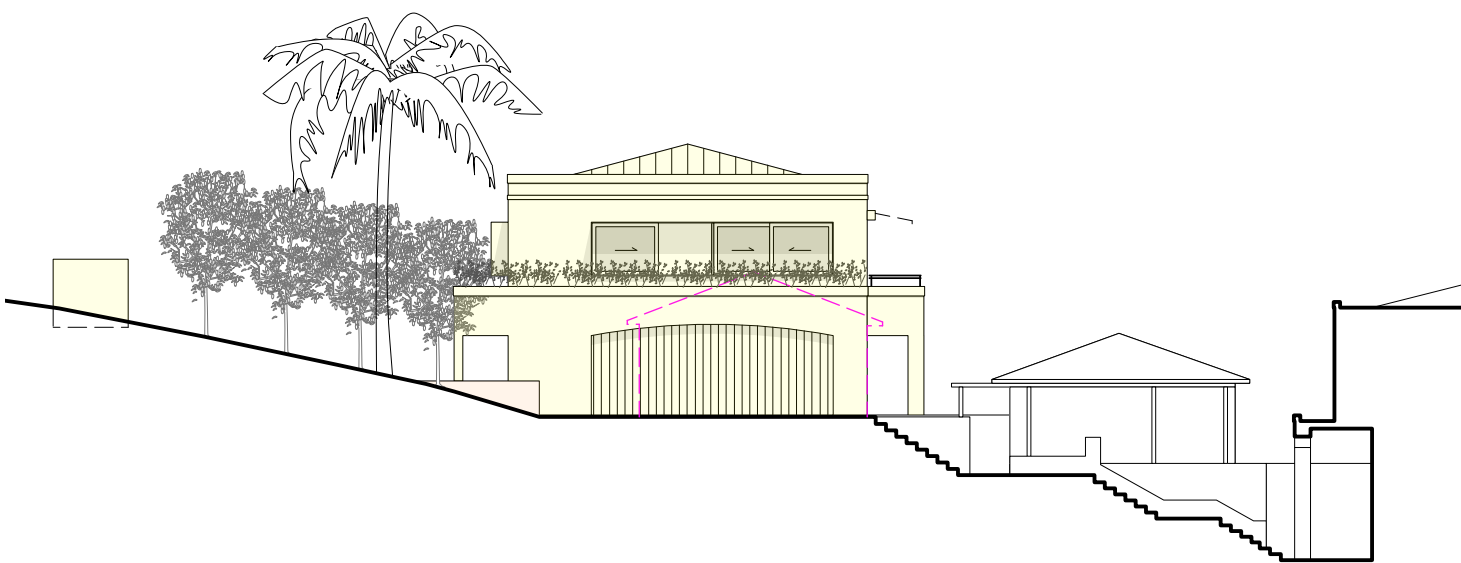

WEST ELEVATION

STREET ELEVATION

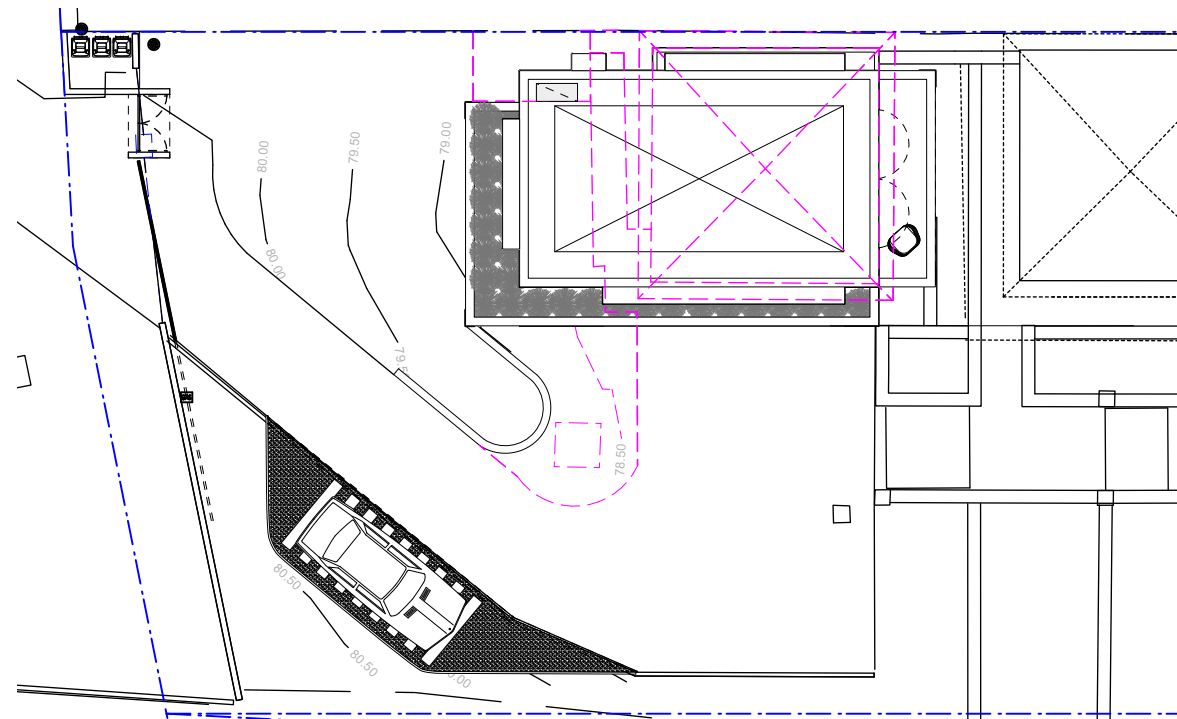

PLAN

rachel hudson architect

www.rachelhudson.com.au
0410 323 564

Do not scale from drawings. Verify all dimensions and levels on site.
Rachel Hudson is the owner of the copyright subsisting in these drawings and specifications.
They must not be used, reproduced or copied in whole or part nor may the information, ideas
and concepts therein contained be disclosed to any person without the prior written consent of
Rachel Hudson.

0 2 4 6 8 10m

KARALA

83 Pacific Road
Parramatta NSW 2108

DWG K-16-DA
DATE 21.11.22
ISSUE A
JOB # 151
SCALE 1:200 @ A3

NOTIFICATION PLANS