



Plot Date: 14/6/2016 9:52:27 PM Office: AUDC1 Filename: C:\ASHSMIT CONSTRUCTIONS\SMIT4-54 ATTUNGA RD NEWPORT\A06-AR.DWG

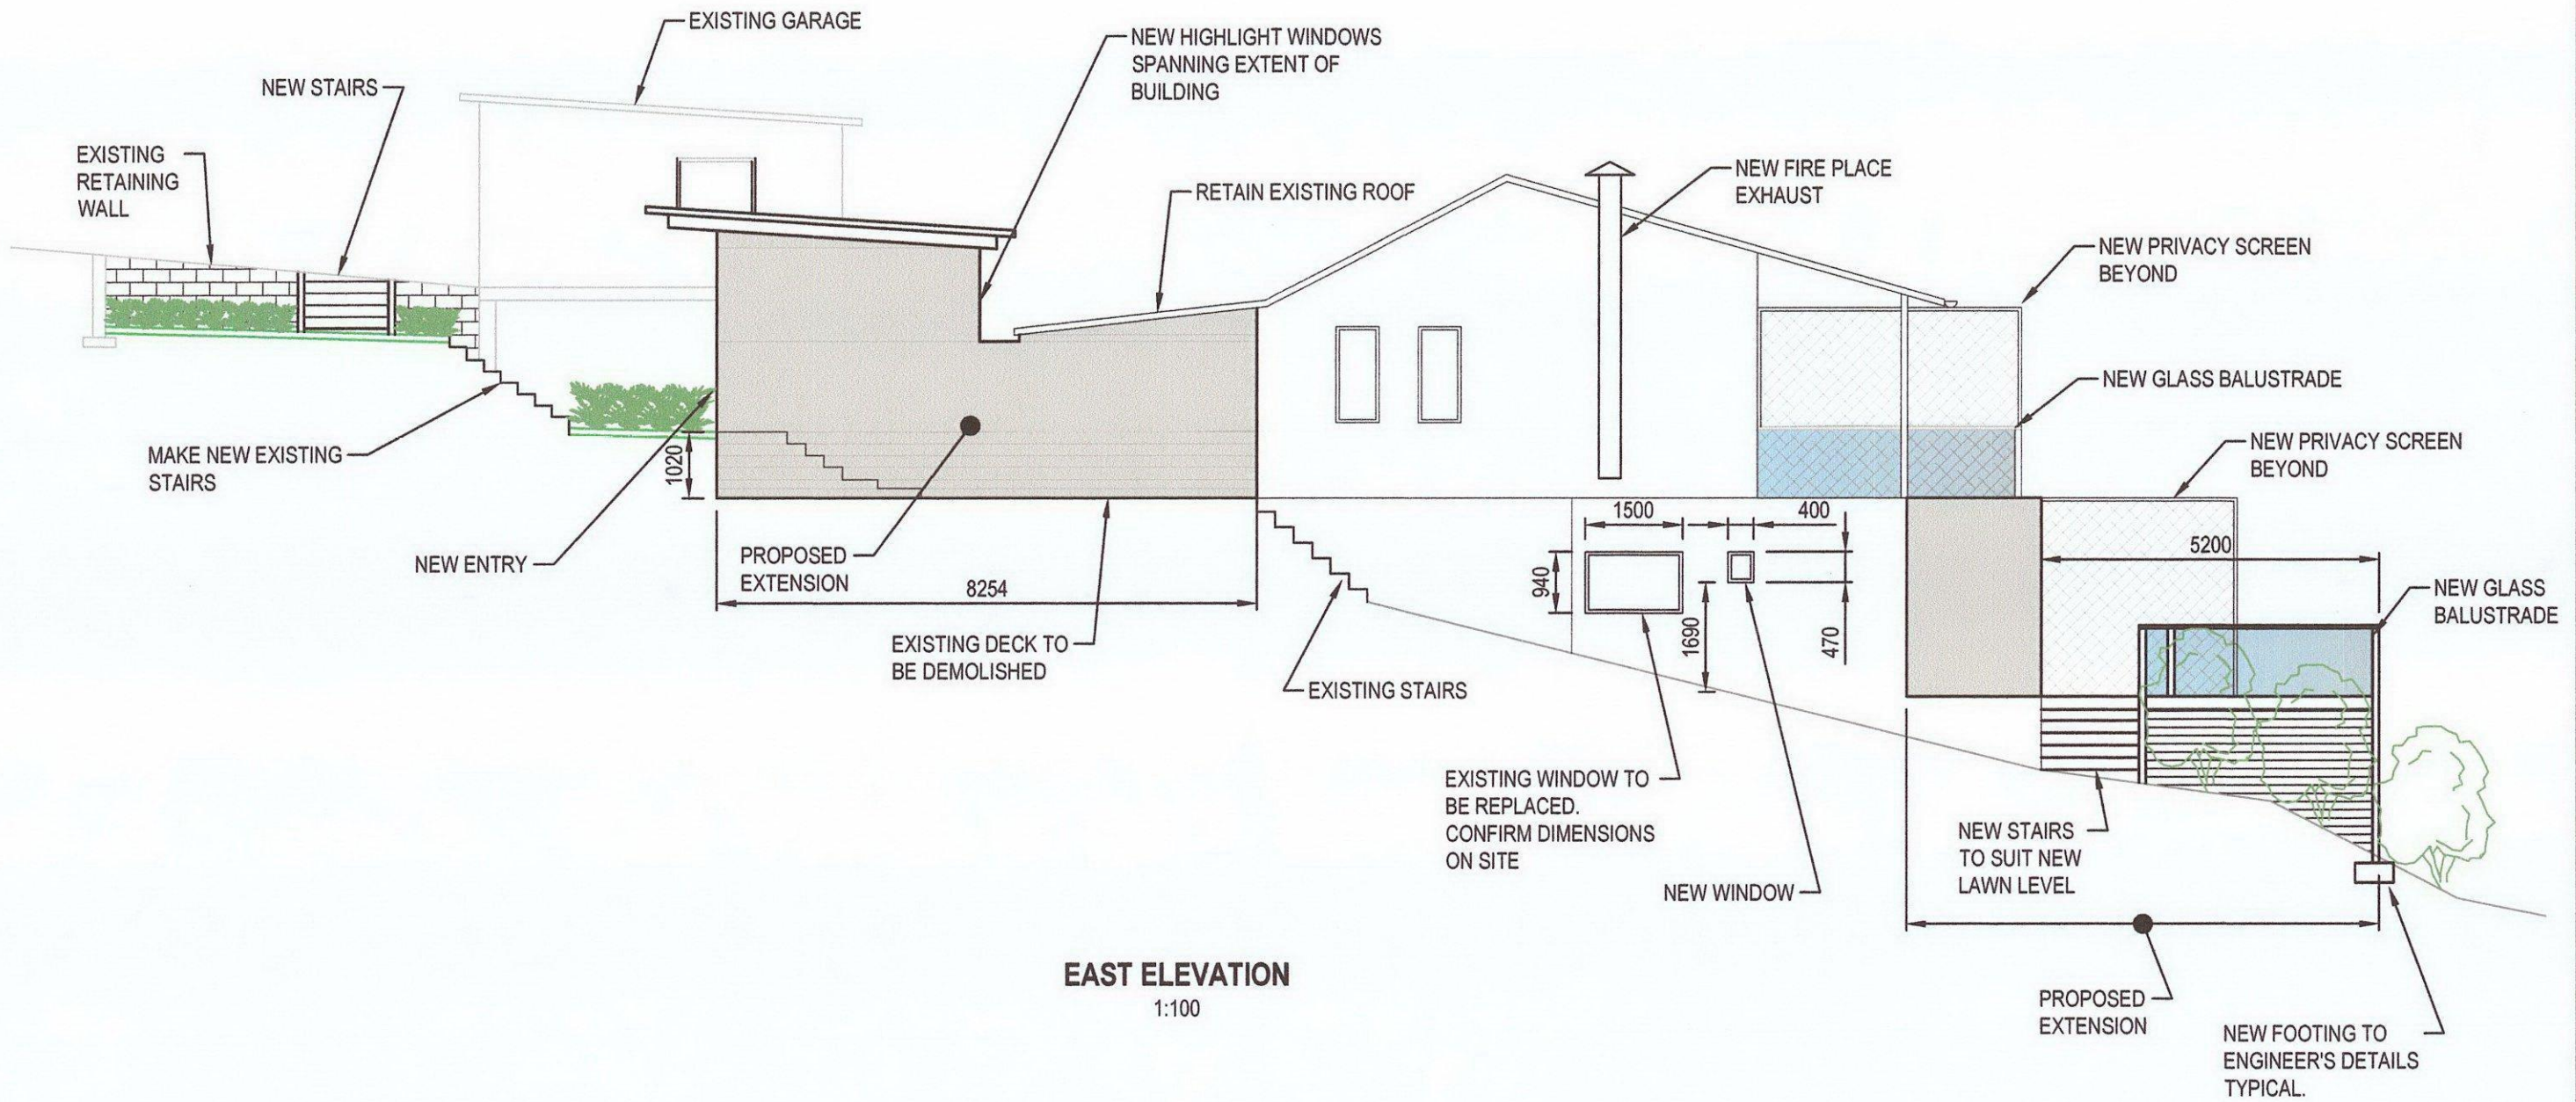

**EAST ELEVATION**  
1:100

 

CLIENT

**D.CLARE**

REV	DATE	REVISION DETAILS
A	04.12.15	ISSUED FOR APPROVAL
B	15.02.16	ISSUED FOR APPROVAL
C	14.06.16	RE-ISSUED FOR APPROVAL

APPROVED

SCALE	SIZE
AS SHOWN	A3
DRAWN	
ARTS	
DESIGNED	
CHECKED	

PRELIMINARY  
NOT FOR CONSTRUCTION

APPROVED: \_\_\_\_\_  
DATE: \_\_\_\_\_

PROJECT

TITLE

**PROPOSED ALTERATIONS**  
**54 ATTUNGA ROAD, NEWPORT**  
**SECTIONS & ELEVATIONS**  
**SHEET 2**

DRAWING No.	PROJECT No.	NUMBER	REV
SMIT4		A06	- C



ALANNA SMIT STRUCTURAL INTERIORS  
58 Trubel Road Newport NSW 2106  
+61 (0) 2 948 887  
email@alannasmit.com.au  
www.alannasmit.com.au