


© COPYRIGHT of this design and plan is the property of ACOR Consultants Pty Ltd, ACN 079 306 246 ABN 40 079 306 246, all rights reserved. It must not be used, modified, reproduced or copied wholly or in part without written permission from ACOR Consultants Pty Ltd.

This drawing has been assigned an electronic code that signifies the drawing has been checked and approved by:

Issue	Description	Date	Drawn	Approved
A	STORMWATER MANAGEMENT PLAN	26.10.20	SMcG	RB

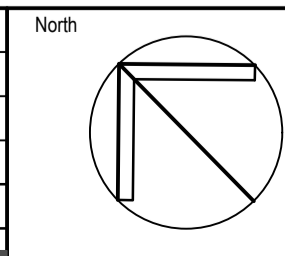

Client
NORTHERN BEACHES COUNCIL

Architect
PRIESTLEYS ARCHITECTS
PETER PRIESTLEY ASSOCIATES & WPTV LTD.
UNIT 14/18 SHINFIELD AVENUE
ST. IVES, NSW 2075
PHONE : 9482 8123

ACOR CONSULTANTS
ENGINEERS | MANAGERS | INFRASTRUCTURE PLANNERS | DEVELOPMENT CONSULTANTS

ACOR Consultants Pty Ltd
Suite 2, Level 1, 33 Herbert Street
St Leonards NSW 2065
T +61 2 9438 5098

Project
PROPOSED ALTERATIONS AND ADDITIONS TO FRESHWATER SURF LIFE SAVING CLUB


KOOLOORA AVENUE, FRESHWATER NSW 2096

DRAWING UNDER REVISION

NOT FOR CONSTRUCTION

Drawn	Date	Scale	A1	G.A. Check	Date
LZ	25.Sep.2020	1:100		RB	26.10.20
Designed	Project No.	Dwg. No.	Issue		
RB	NSW200451	H2.01	A		


P:\2020\200451\DWG\20201026\20201026_01.dwg

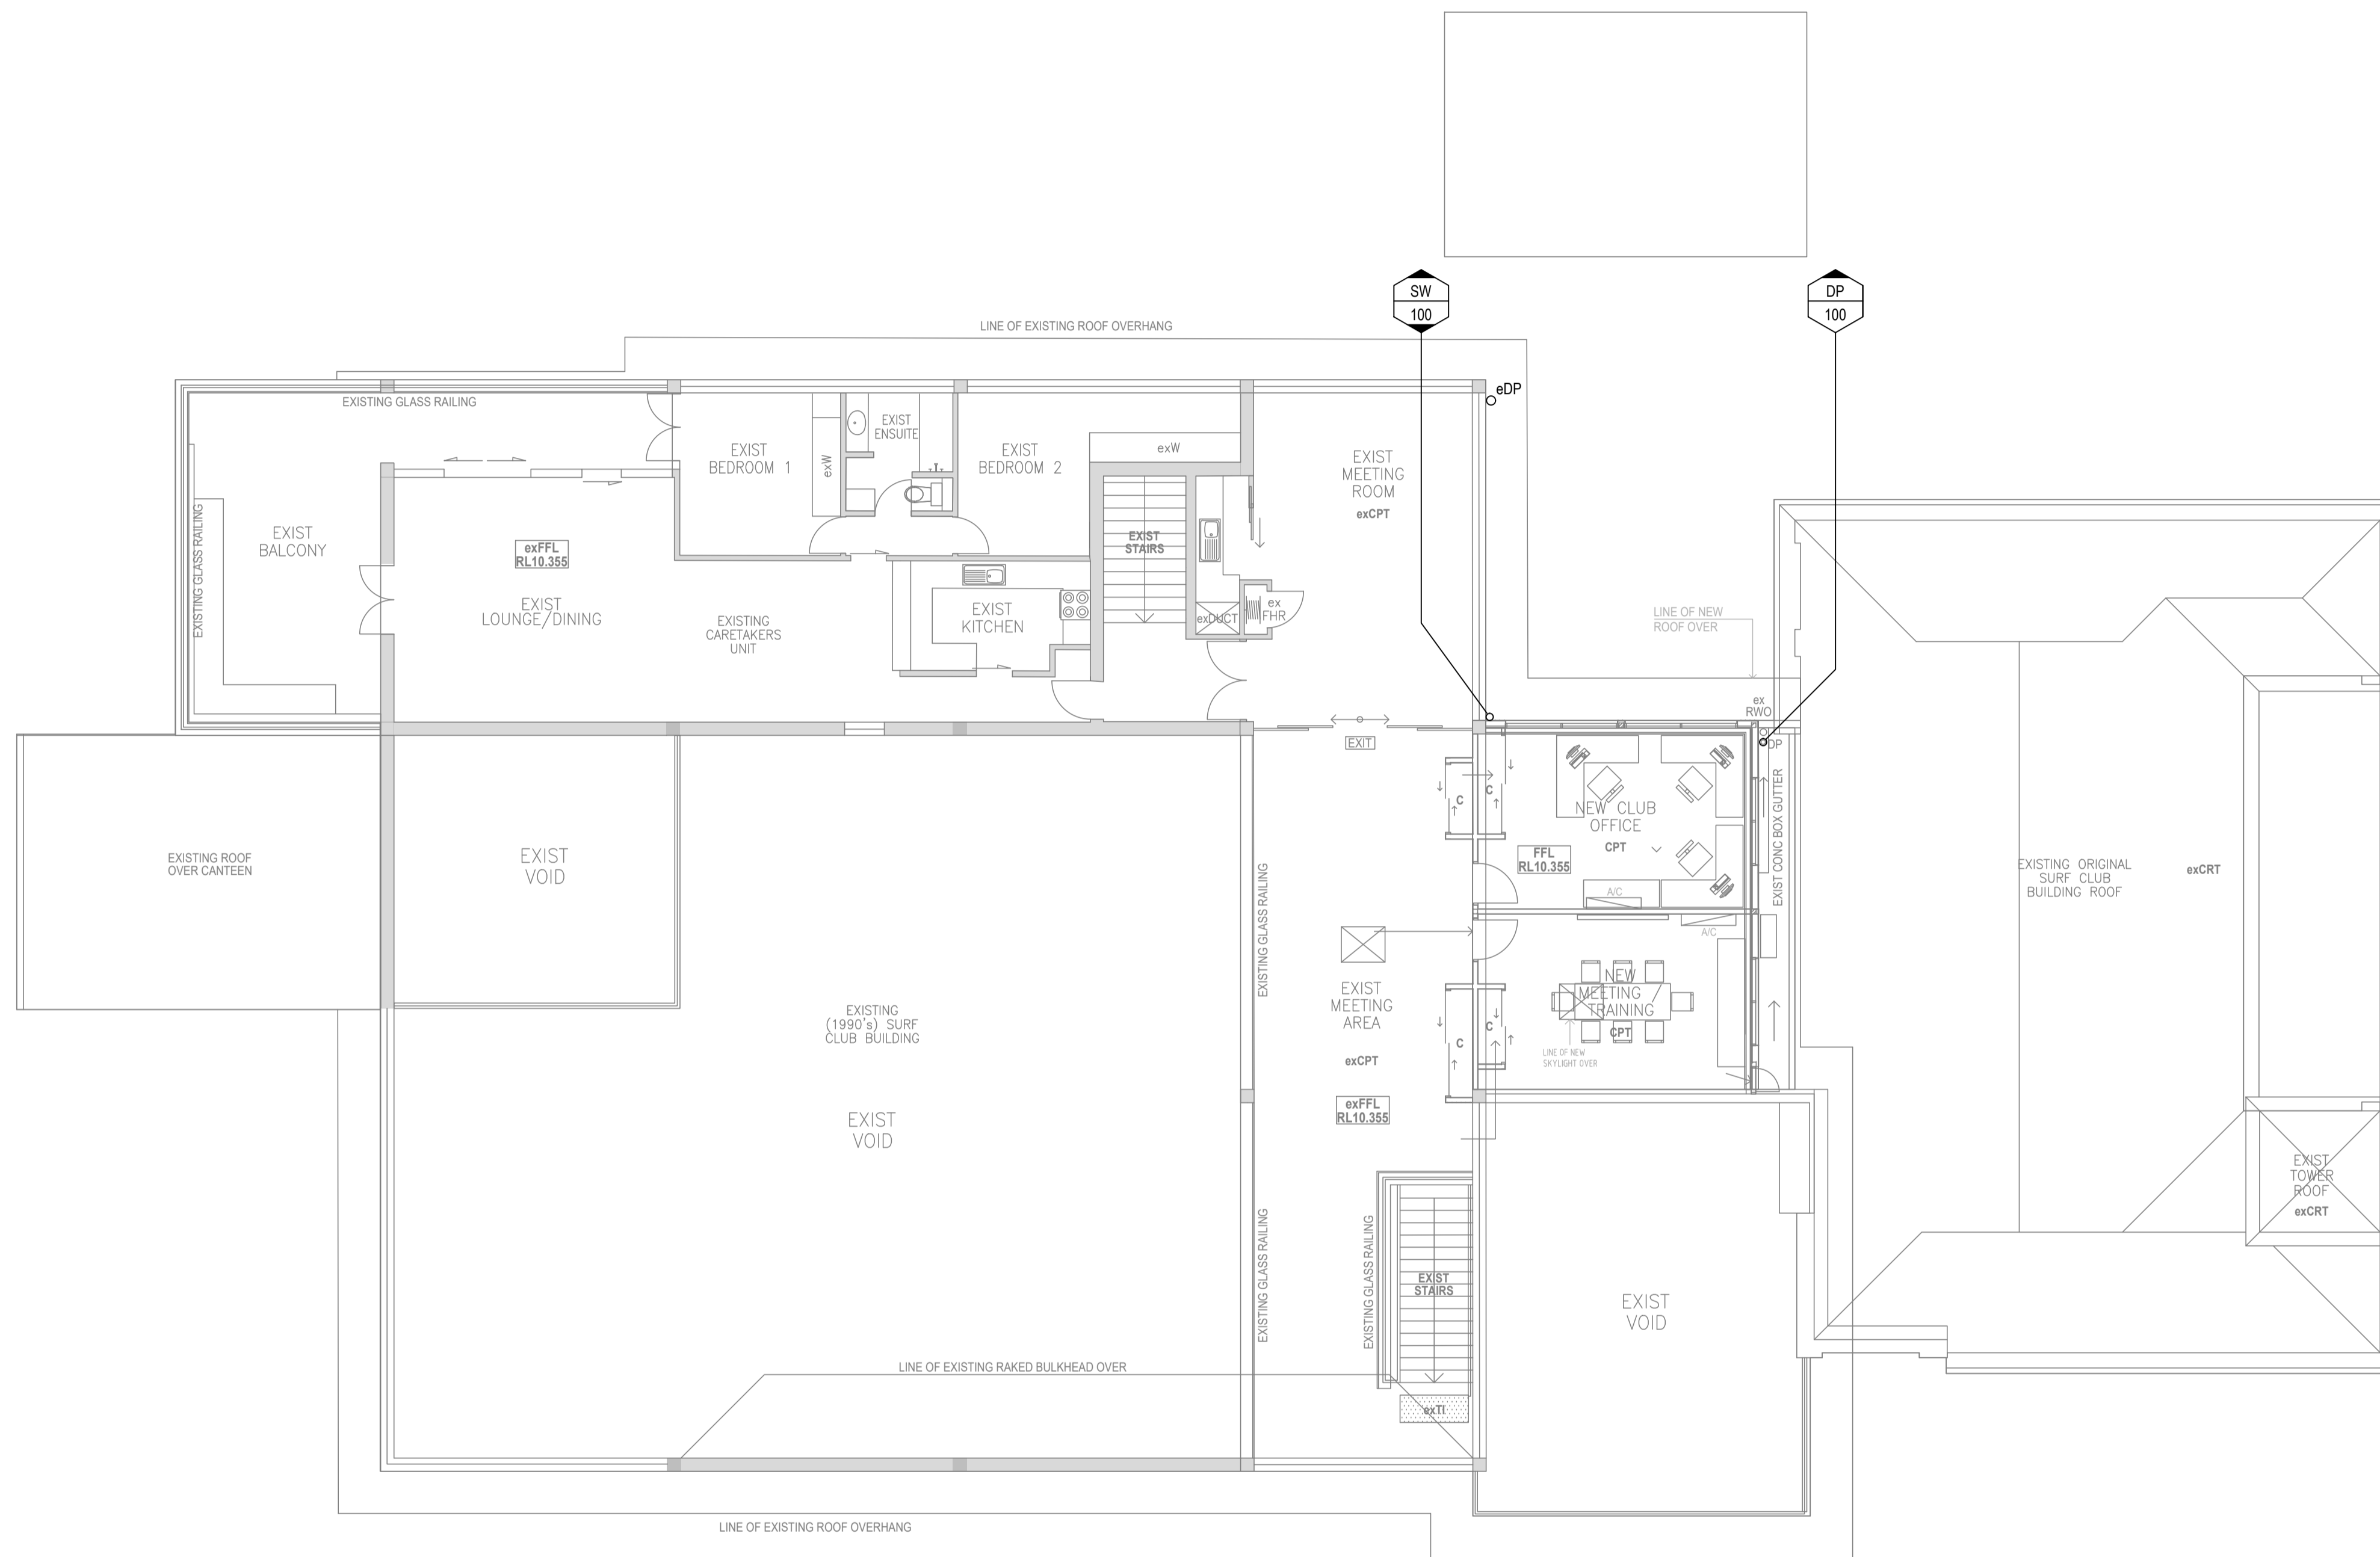

© COPYRIGHT of this design and plan is the property of ACOR Consultants Pty Ltd, ACN 079 306 246 ABN 40 079 306 246, all rights reserved. It must not be used, modified, reproduced or copied wholly or in part without written permission from ACOR Consultants Pty Ltd.

This drawing has been assigned an electronic code that signifies the drawing has been checked and approved by:

Issue	Description	Date	Drawn	Approved
A	STORMWATER MANAGEMENT PLAN	26.10.20	SMcG	RB

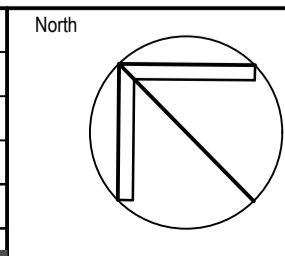

Client
NORTHERN BEACHES COUNCIL

Architect
PRIESTLEYS ARCHITECTS
PETER PRIESTLEY ASSOCIATES & WPTV LTD.
UNIT 14/18 SHINFIELD AVENUE
ST. IVES, NSW 2075
PHONE : 9482 8123

ACOR CONSULTANTS
ENGINEERS | MANAGERS | INFRASTRUCTURE PLANNERS | DEVELOPMENT CONSULTANTS

ACOR Consultants Pty Ltd
Suite 2, Level 1, 33 Herbert Street
St Leonards NSW 2065
T +61 2 9438 5098


Project
PROPOSED ALTERATIONS AND ADDITIONS TO FRESHWATER SURF LIFE SAVING CLUB
KOOLOORA AVENUE, FRESHWATER NSW 2096

Drawn	Date	Scale	A1	G.A. Check	Date
LZ	25.Sep.2020	1:100		RB	26.10.20
Designed	Project No.	Dwg. No.	Issue		
RB	NSW200451	H2.02	A		

DRAWING UNDER REVISION

NOT FOR CONSTRUCTION


P:\2020\NSW200451\DWG\MEZZANINE LEVEL DRAINAGE PLAN.dwg

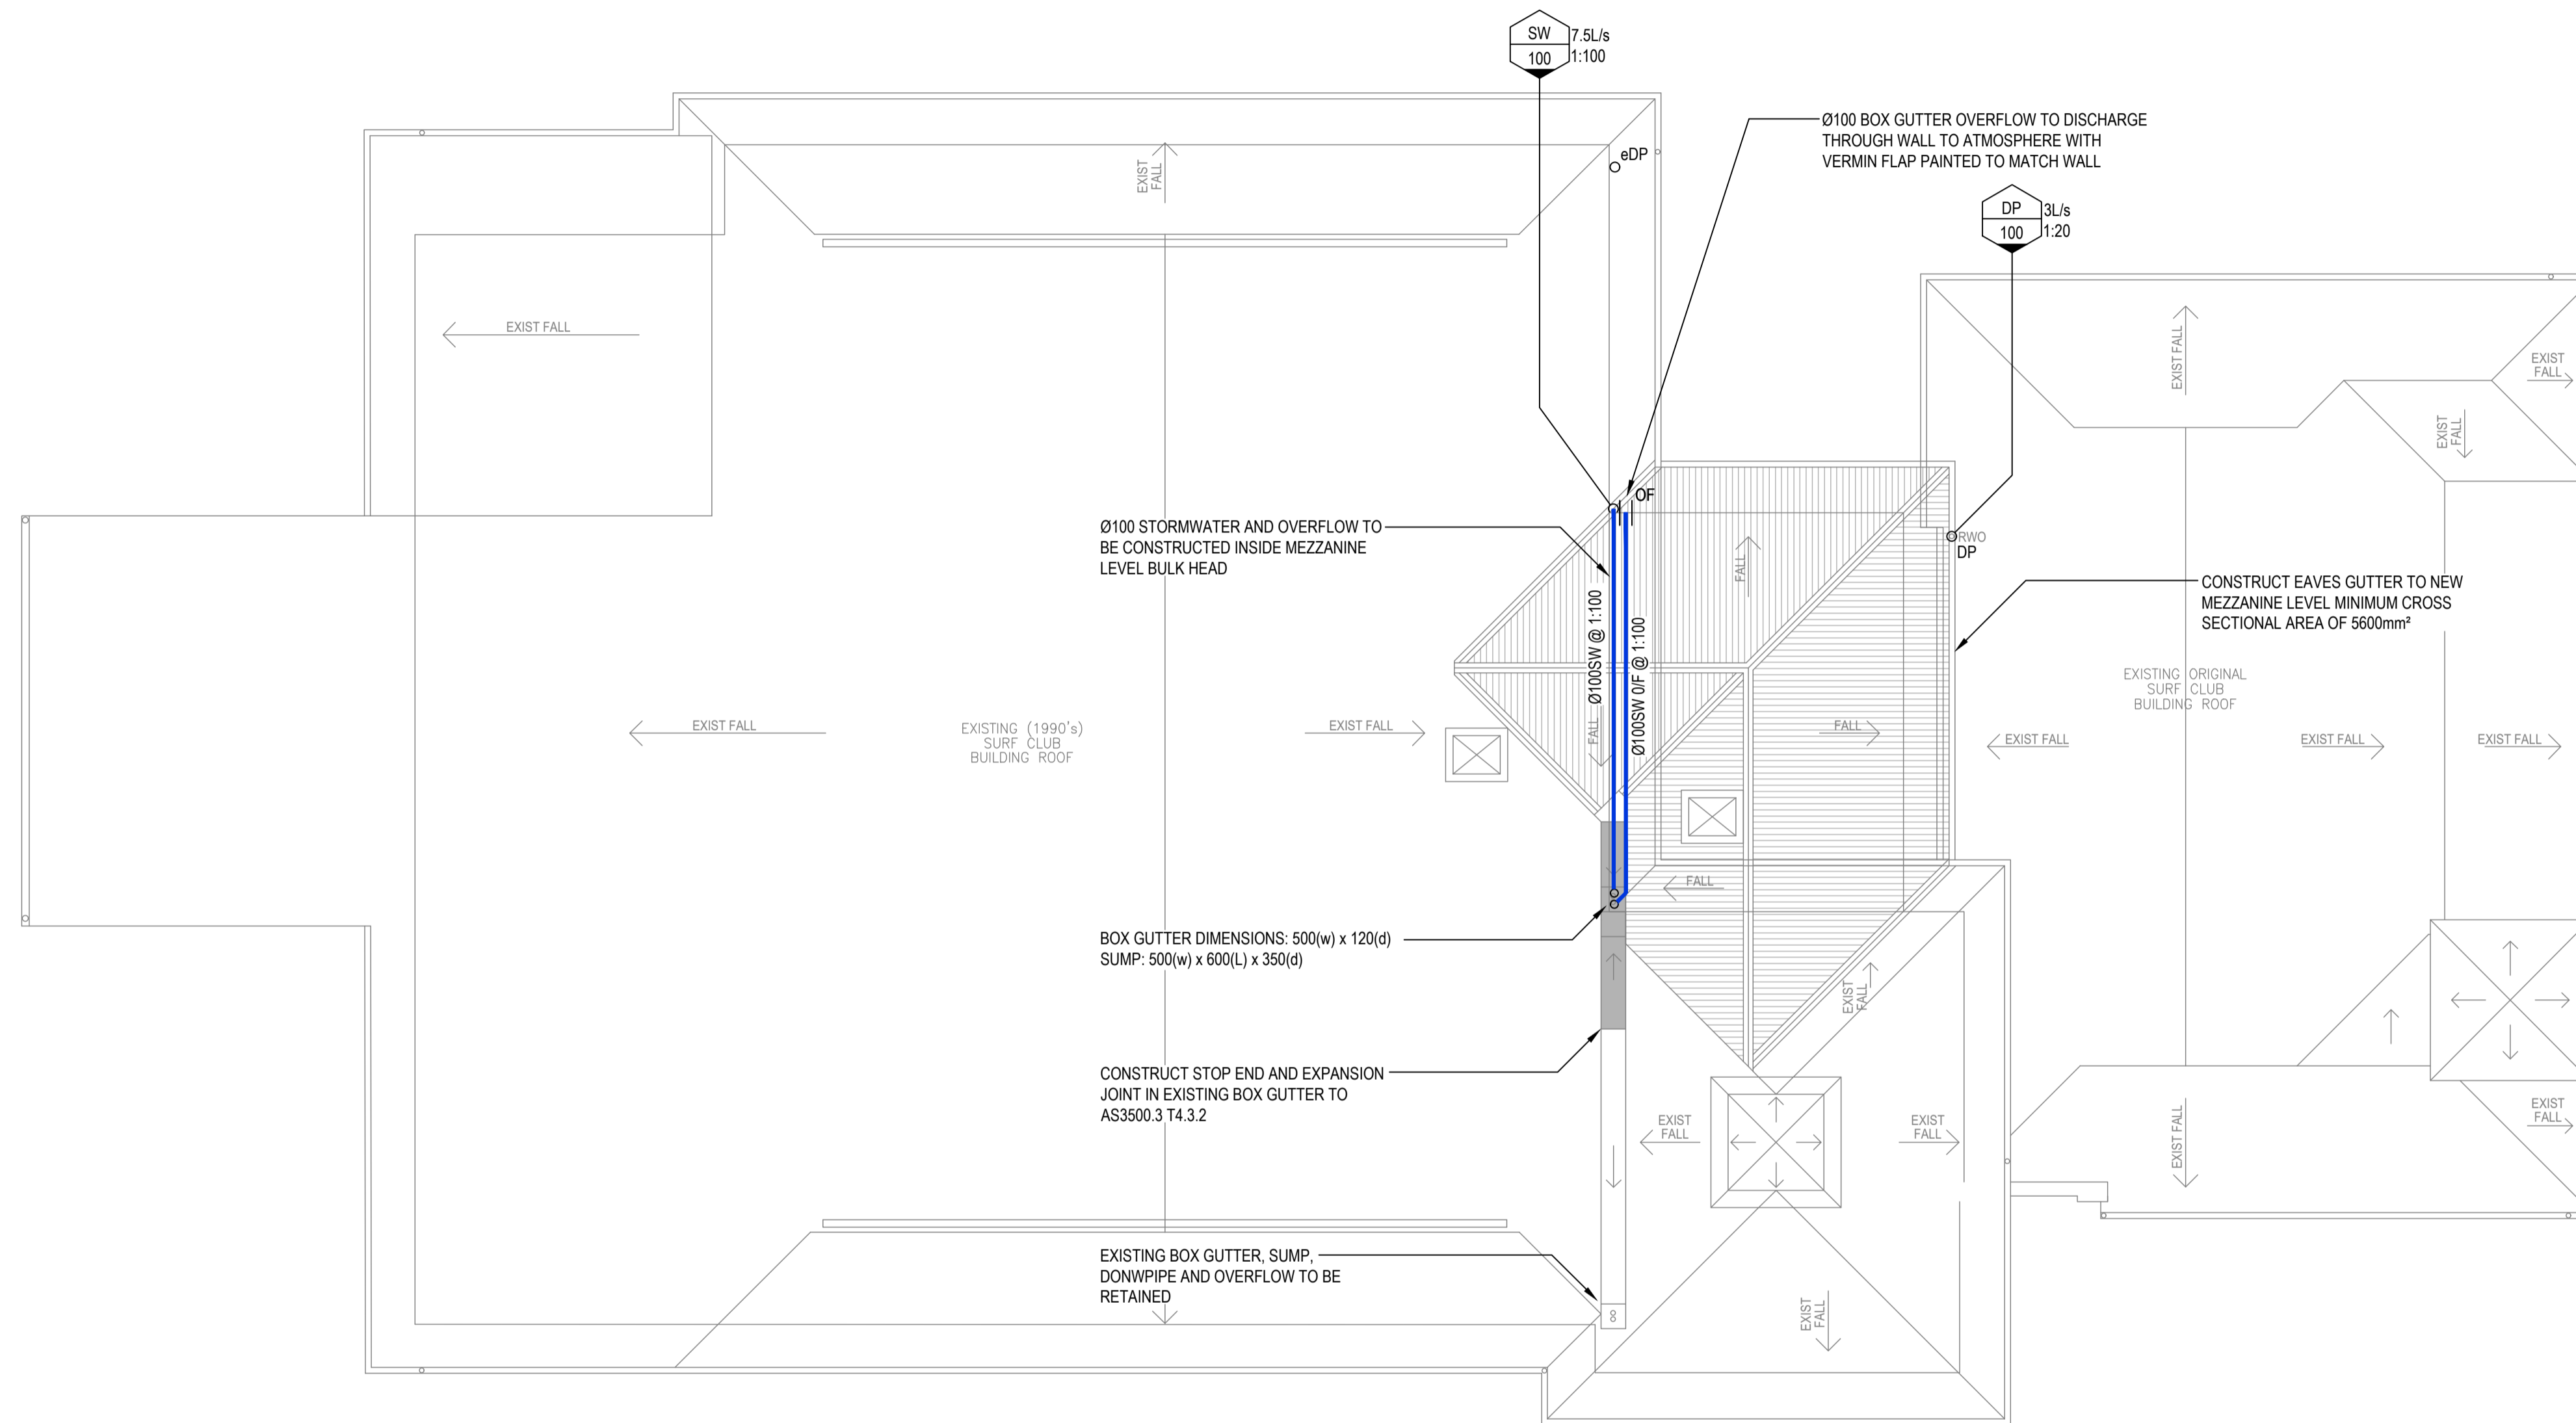

© COPYRIGHT of this design and plan is the property of ACOR Consultants Pty Ltd, ACN 079 306 246 ABN 40 079 306 246, all rights reserved. It must not be used, modified, reproduced or copied wholly or in part without written permission from ACOR Consultants Pty Ltd.

This drawing has been assigned an electronic code that signifies the drawing has been checked and approved by:

Issue	Description	Date	Drawn	Approved
A	STORMWATER MANAGEMENT PLAN	26.10.20	SMcG	RB

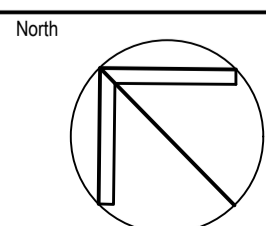

Client: **NORTHERN BEACHES COUNCIL**

Architect: **PRIESTLEYS ARCHITECTS**
PETER PRIESTLEY ASSOCIATES IN PARTNERSHIP WITH PTY LTD.
 UNIT 14/18 SHINFIELD AVENUE
 ST. IVES, NSW 2075
 PHONE : 9482 8123



ACOR Consultants Pty Ltd
 Suite 2, Level 1, 33 Herbert Street
 St Leonards NSW 2065
 T +61 2 9438 5098

Project: **PROPOSED ALTERATIONS AND ADDITIONS TO FRESHWATER SURF LIFE SAVING CLUB**
 KOOLOORA AVENUE, FRESHWATER NSW 2096

Drawing Title		HYDRAULIC SERVICES ROOF PLAN	
Drawn	Date	Scale	A1
LZ	25.Sep.2020	1:100	RB
Designed	Project No.	Dwg. No.	Issue
RB	NSW200451	H4.01	A

DRAWING UNDER REVISION

NOT FOR CONSTRUCTION

P:\2020\200451\DWG\HYDRAULIC SERVICES ROOF PLAN.dwg