

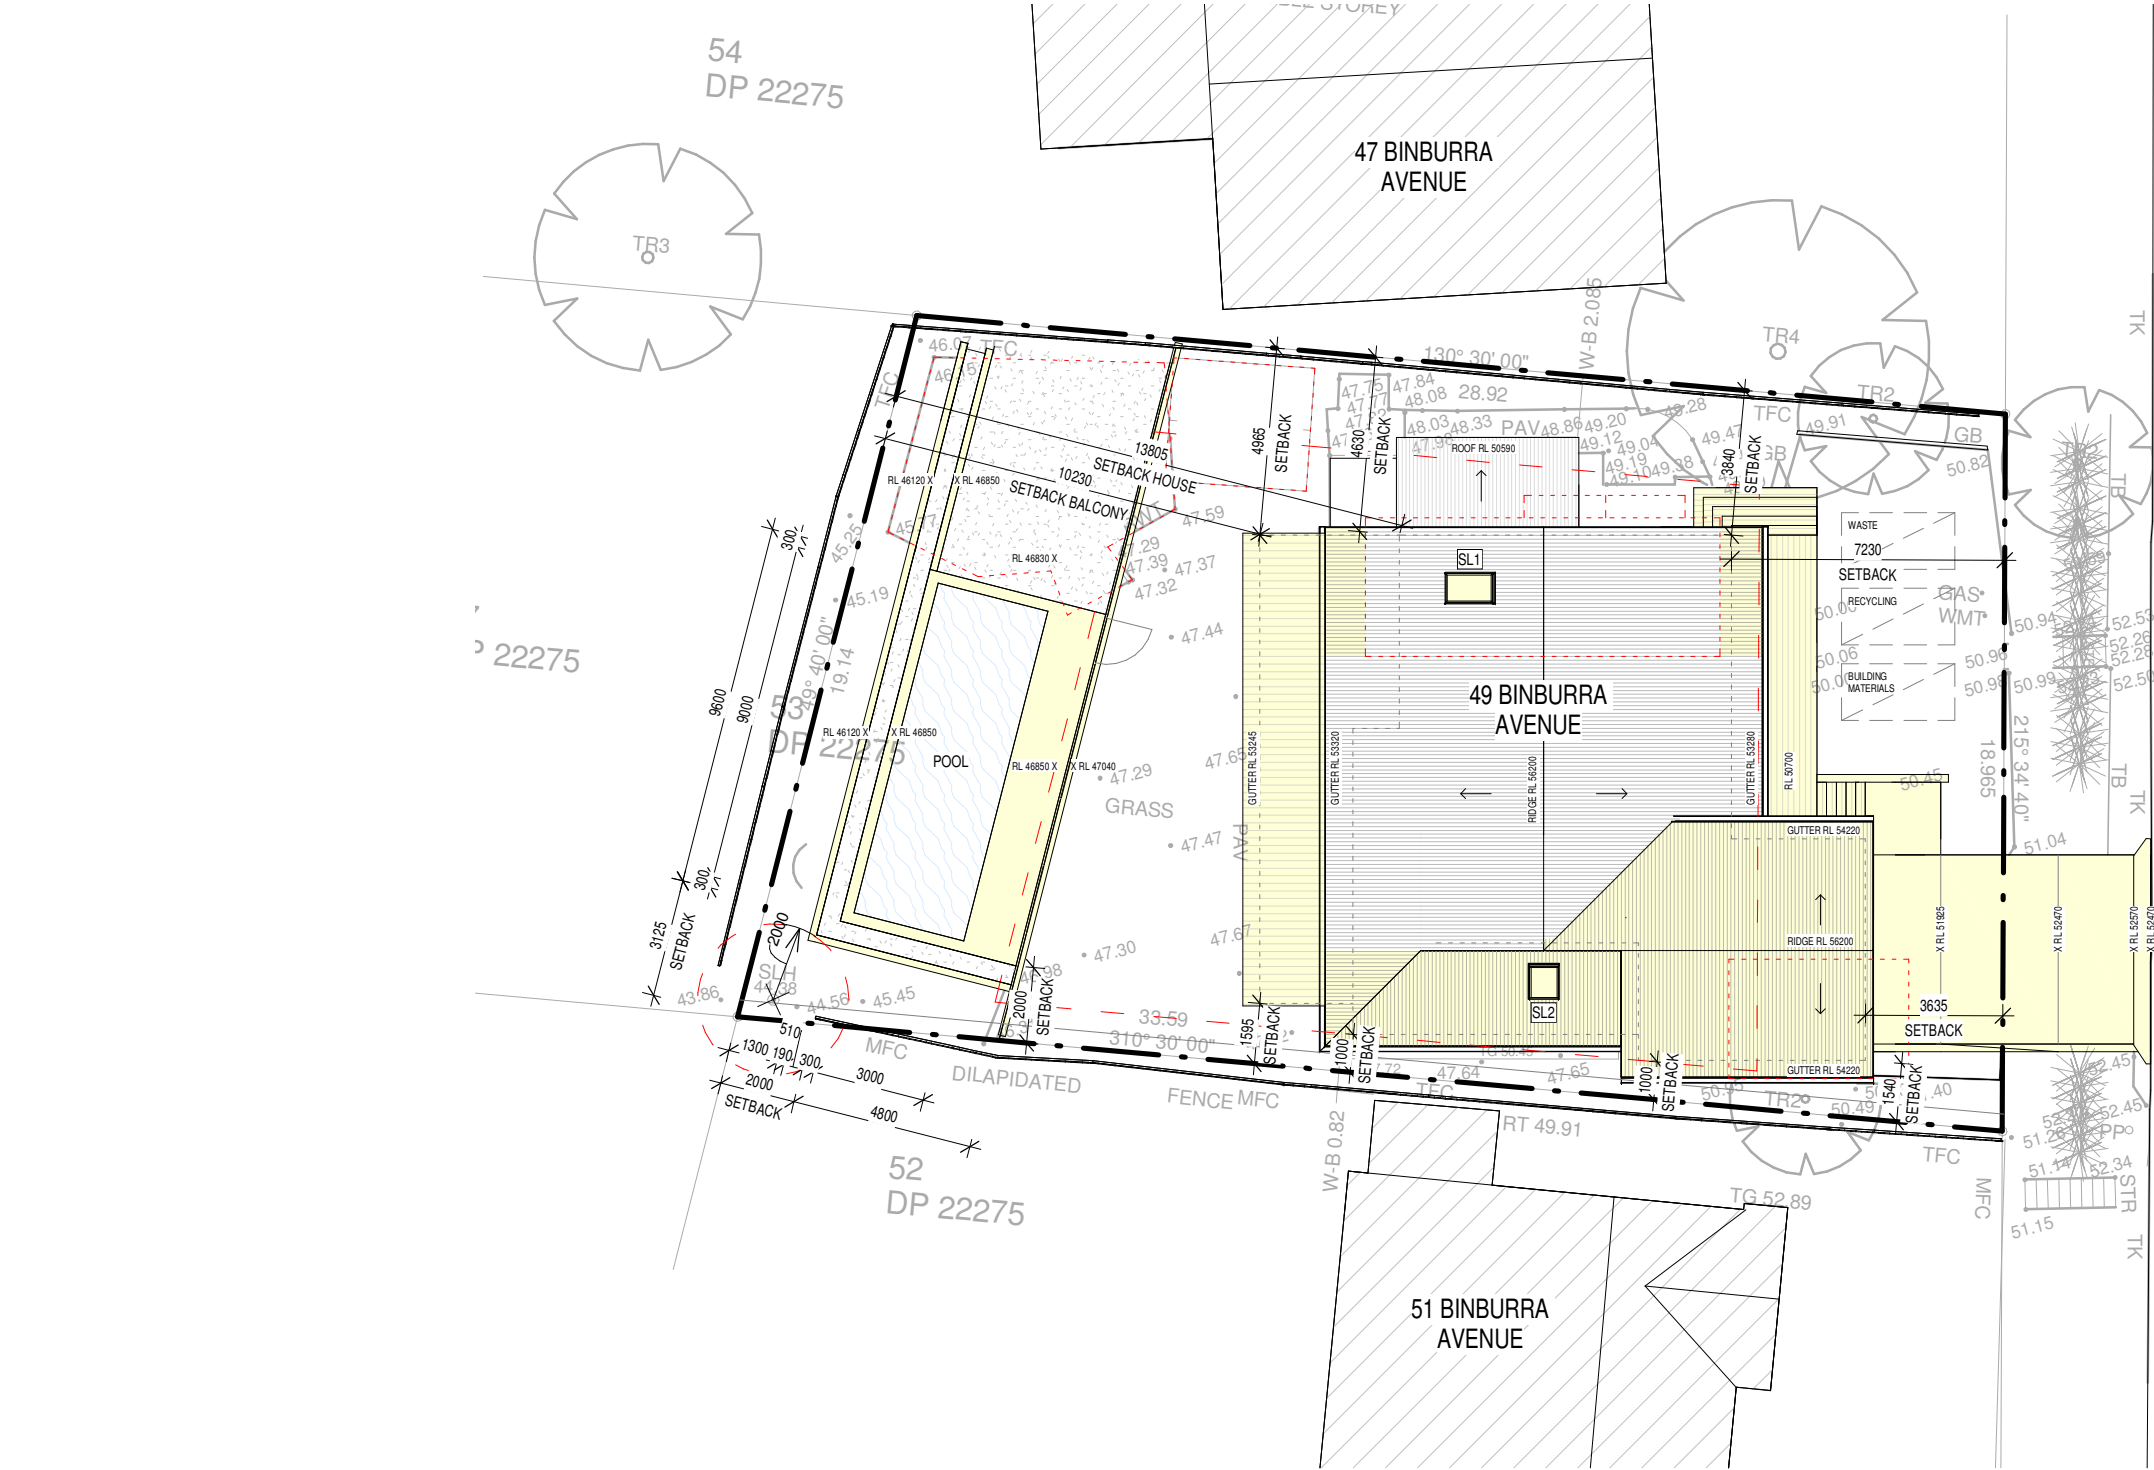


 

1 SITE PLAN
01 1 : 200

ARCHITECT'S WORK IS COPYRIGHT AND COVERED BY COPYRIGHT ACT 1968
DRAWINGS NOT TO BE SCALED. USE FIGURED DIMENSIONS ONLY. CHECK ALL DIMENSIONS ON SITE. PRIOR TO MANUFACTURE MEASURE ALL WINDOW/DOOR OPENINGS ON SITE. ELECTRONIC COPIES OF DRAWINGS SHOULD BE VERIFIED AGAINST PRINTED COPIES TO ENSURE NO LOSS OF INFORMATION. IF IN DOUBT ASK

OPTION 2

 

- DEMOLISHED
- HIDDEN
- OVERHEAD
- EXISTING
- PROPOSED
- NEW WORKS

BUSHFIRE HAZARD ASSESSMENT 49 BINBURRA AVE, AVALON. NSW 2107
22ND FEBRUARY 2021

BUILDING ELEVATION	CONSTRUCTION STANDARD (BUSH FIRE)
NORTH	BAL-19 AS3959
SOUTH	BAL-19
EAST	BAL-19
WEST	BAL-12.5

BAL RATING FOR THE PROPOSED ALTERATIONS AND ADDITIONS

NOTE THE STAIRS, LANDINGS AND ALL DECKING ARE RATED AS BAL-29
AS PER SECTION 7.5 OF PBP 2019



THIS PLAN IS TO BE READ IN
CONJUNCTION WITH
THE CONDITIONS OF DEVELOPMENT
CONSENT

DA2021/0329

49 BINBURRA AVENUE

ARCHITECT



reg# NSW 7417 - TIM WEST
ph. 02 9918 5085
e. tim@thw.net.au
m. Suite 101 - Level 1, 60 Old Barrenjoey rd, Avalon NSW, 2107

SURVEYOR
WUMARA GROUP
4/96 BEACH ST, COOGOO, NSW, 2034
INFO@WUMARAGROUP.COM.AU
1300 575 702

GEOTECH
WHITE GEOTECHNICAL GROUP
INFO@WHITEGEO.COM.AU
02 7900 3214

ENGINEER
BARRENJOEY CONSULTING ENGINEERS
LUCAS8CE@BIGPOND.COM
0418 620 330

BIODIVERSITY
ECOLOGICAL CONSULTANTS AUSTRALIA
ECOLOGICALCA@OUTLOOK.COM
9918 4486

PLANNER
VAUGHAN MILLIGAN DEVELOPMENT CONSULTING
VMDC@BIGPOND.NET.AU
9999 4922


BUSHFIRE
THE FIRE CONSULTANTS
0418 460 517

PROJECT
ALTERATIONS & ADDITIONS
49 BINBURRA AVENUE, AVALON BEACH, NSW, 2107


CLIENT
WILL KILOH
PHONE
WILLKILOH1984@GMAIL.COM

D	28/05/2021	DA REVISED
C	29/04/2021	BUSHFIRE SETBACKS
B	04/03/2021	DA
A	19/02/2021	PRELIMINARY DA
IS	DATE	COMMENTS

JOB NUM#	179	DRAWN BY	MV	CHK. BY	TW	PAGE SIZE	A3
PROJECT NAME	49 BINBURRA AVE					SCALE	As indicated
DRAWING NAME	SITE & ROOF PLAN					DRAWING NUMBER	A 01 -D

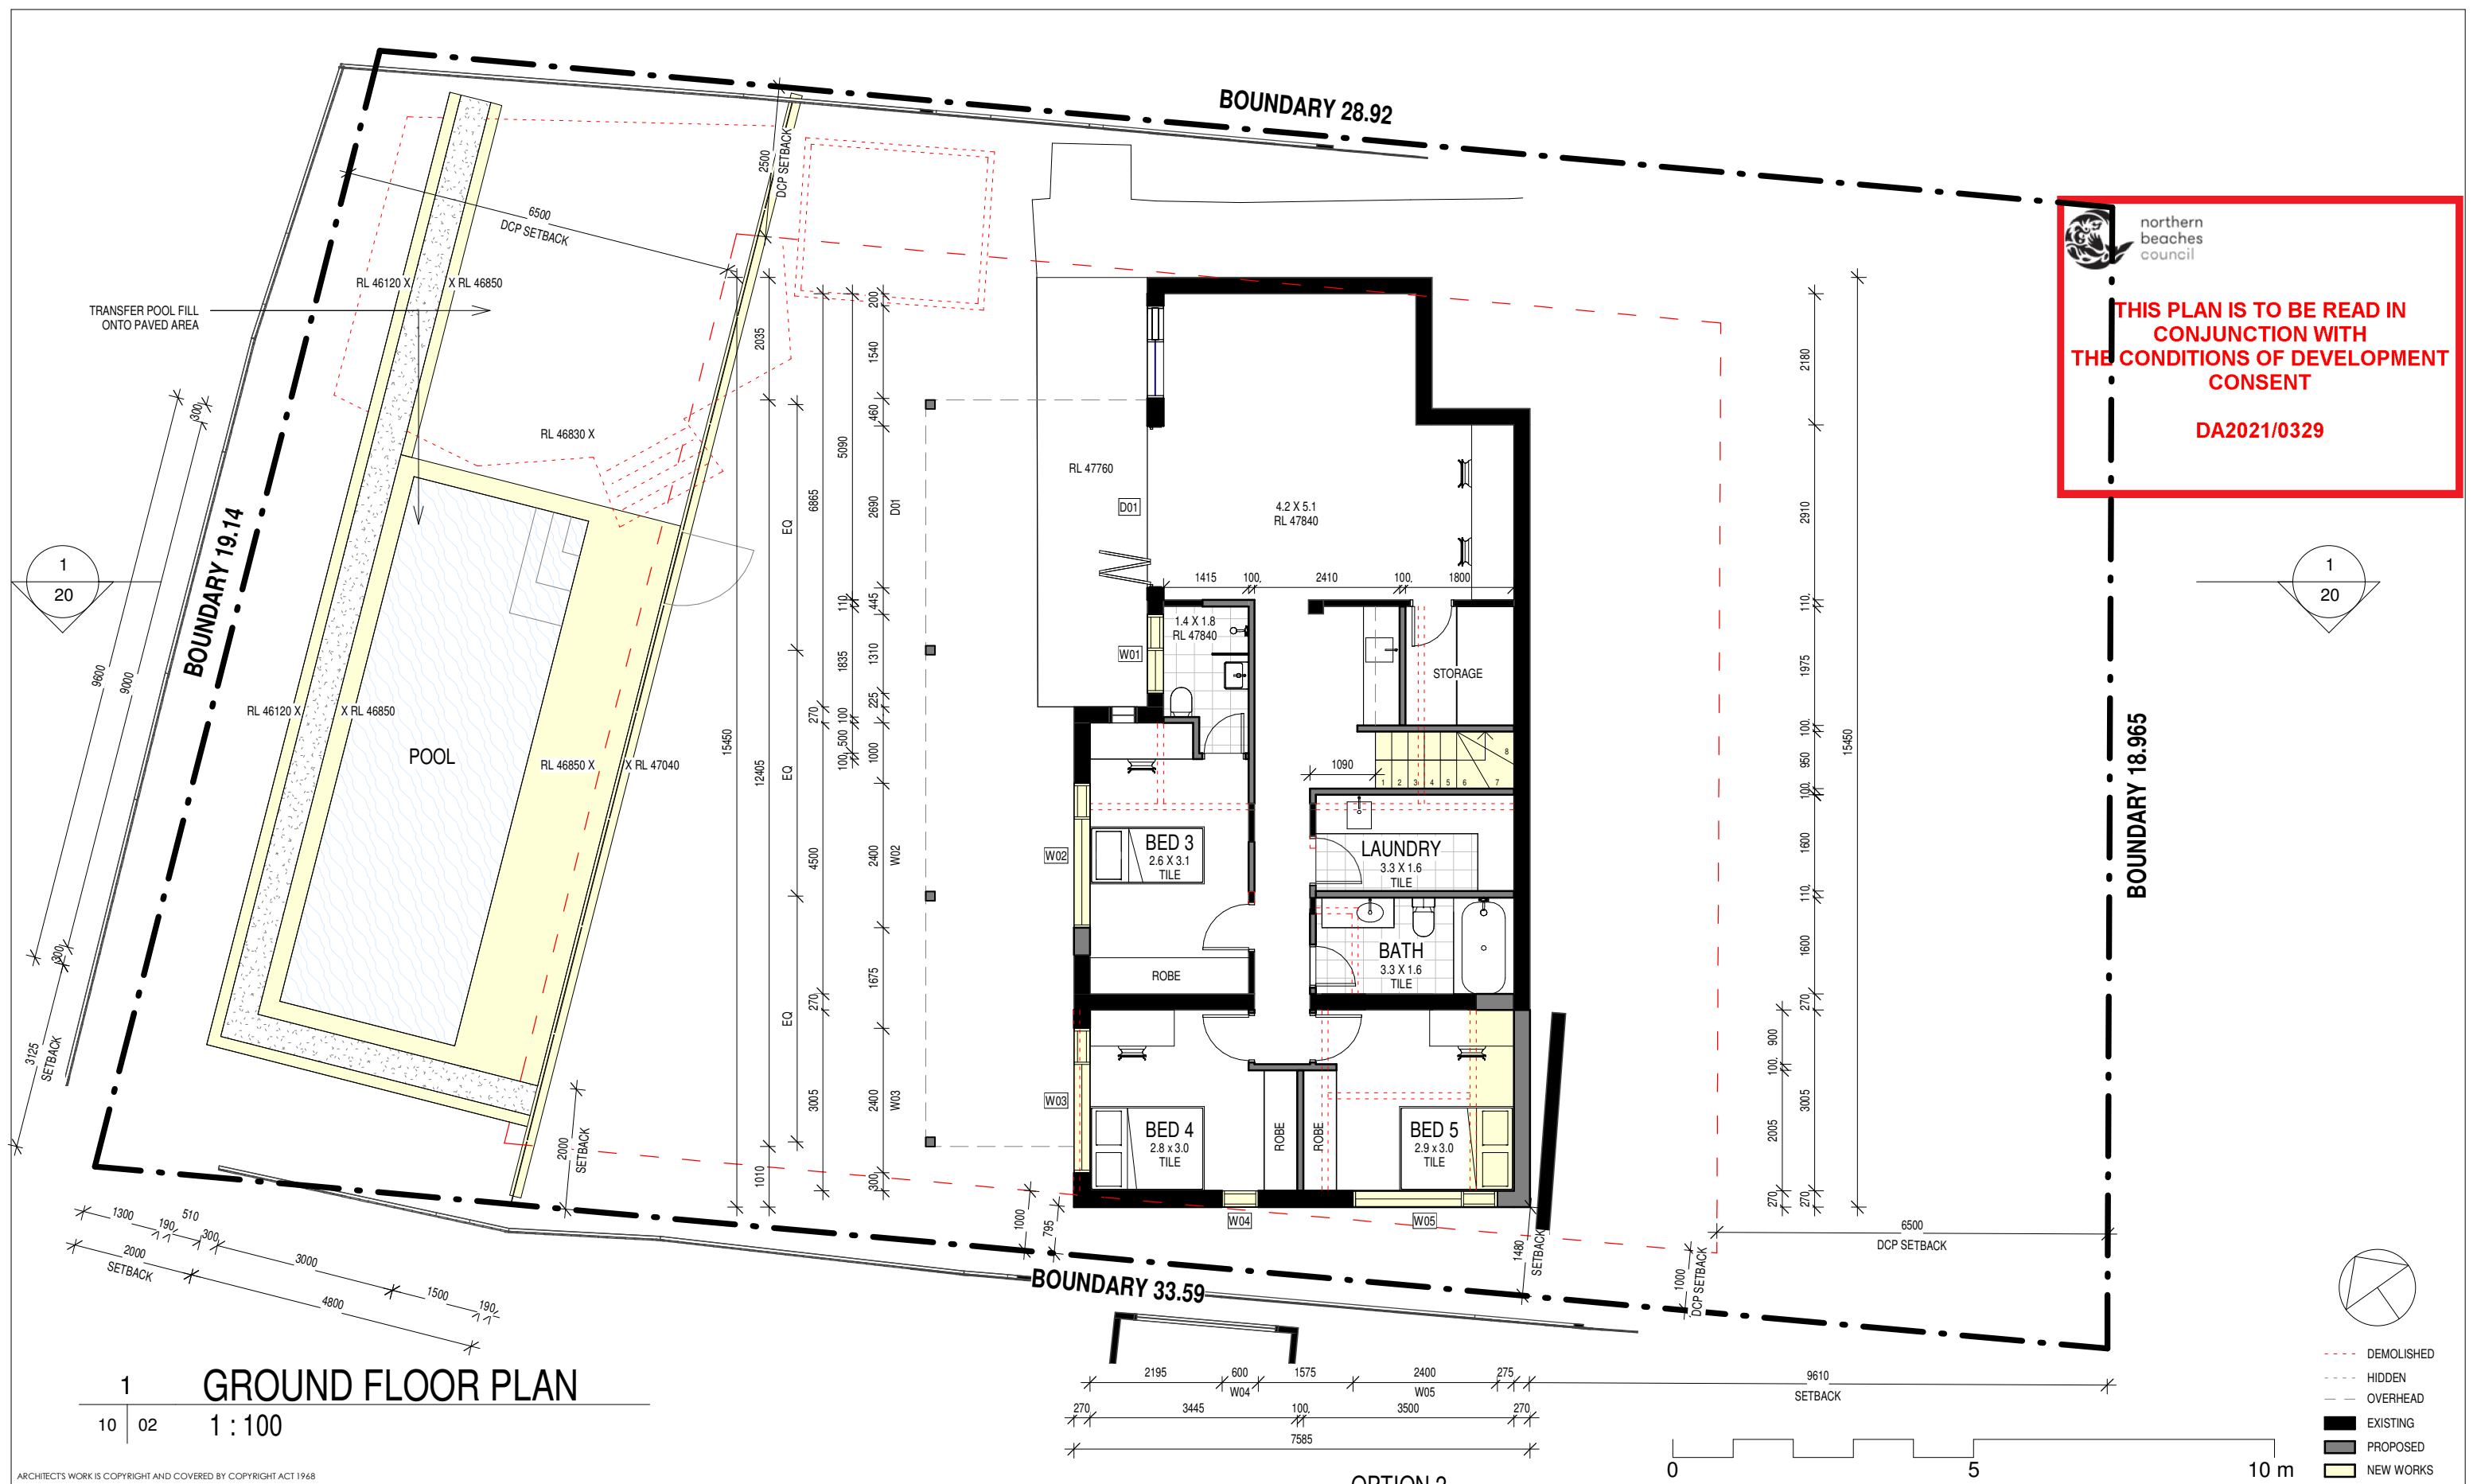

ARCHITECT'S WORK IS COPYRIGHT AND COVERED BY COPYRIGHT ACT 1968 DRAWINGS NOT TO BE SCALED. USE FIGURED DIMENSIONS ONLY. CHECK ALL DIMENSIONS ON SITE. PRIOR TO MANUFACTURE MEASURE ALL WINDOW/DOOR OPENINGS ON SITE. ELECTRONIC COPIES OF DRAWINGS SHOULD BE VERIFIED AGAINST PRINTED COPIES TO ENSURE NO LOSS OF INFORMATION. IF IN DOUBT ASK		ARCHITECT		SURVEYOR		ENGINEER		PLANNER		PROJECT		JOB NUM#		DRAWN BY		CHK. BY		PAGE SIZE	
10 02		1 : 100		WUMARA GROUP 4/96 BEACH ST, COOGOO, NSW, 2034 INFO@WUMARAGROUP.COM.AU 1300 575 702		BARRENJOEY CONSULTING ENGINEERS LUCAS@BIGPOND.COM 0418 620 330		VAUGHAN MILLIGAN DEVELOPMENT CONSULTING VMDC@BIGPOND.NET.AU 9999 4922		ALTERATIONS & ADDITIONS 49 BINBURRA AVENUE, AVALON BEACH, NSW, 2107		179		MV		TW		A3	
reg# NSW 7417 - TIM WEST ph. 02 9918 5085 e. tim@thw.net.au m. Suite 101 - Level 1, 60 Old Barrenjoey rd, Avalon NSW, 2107		GEOTECH		BIODIVERSITY		BUSHFIRE		CLIENT		D 28/05/2021 C 29/04/2021 B 04/03/2021 A 19/02/2021 IS DATE		DA REVISED BUSHFIRE SETBACKS DA PRELIMINARY DA COMMENTS		PROJECT NAME 49 BINBURRA AVE		DRAWING NAME GROUND FLOOR PLAN		SCALE 1 : 100	
		WHITE GEOTECHNICAL GROUP INFO@WHITEGEO.COM.AU 02 7900 3214		ECOLOGICAL CONSULTANTS AUSTRALIA ECOLOGICALCA@OUTLOOK.COM 9918 4486		THE FIRE CONSULTANTS 0418 460 517		WILL KILOH PHONE WILLKILOH1984@GMAIL.COM										DRAWING NUMBER A 02 -D	

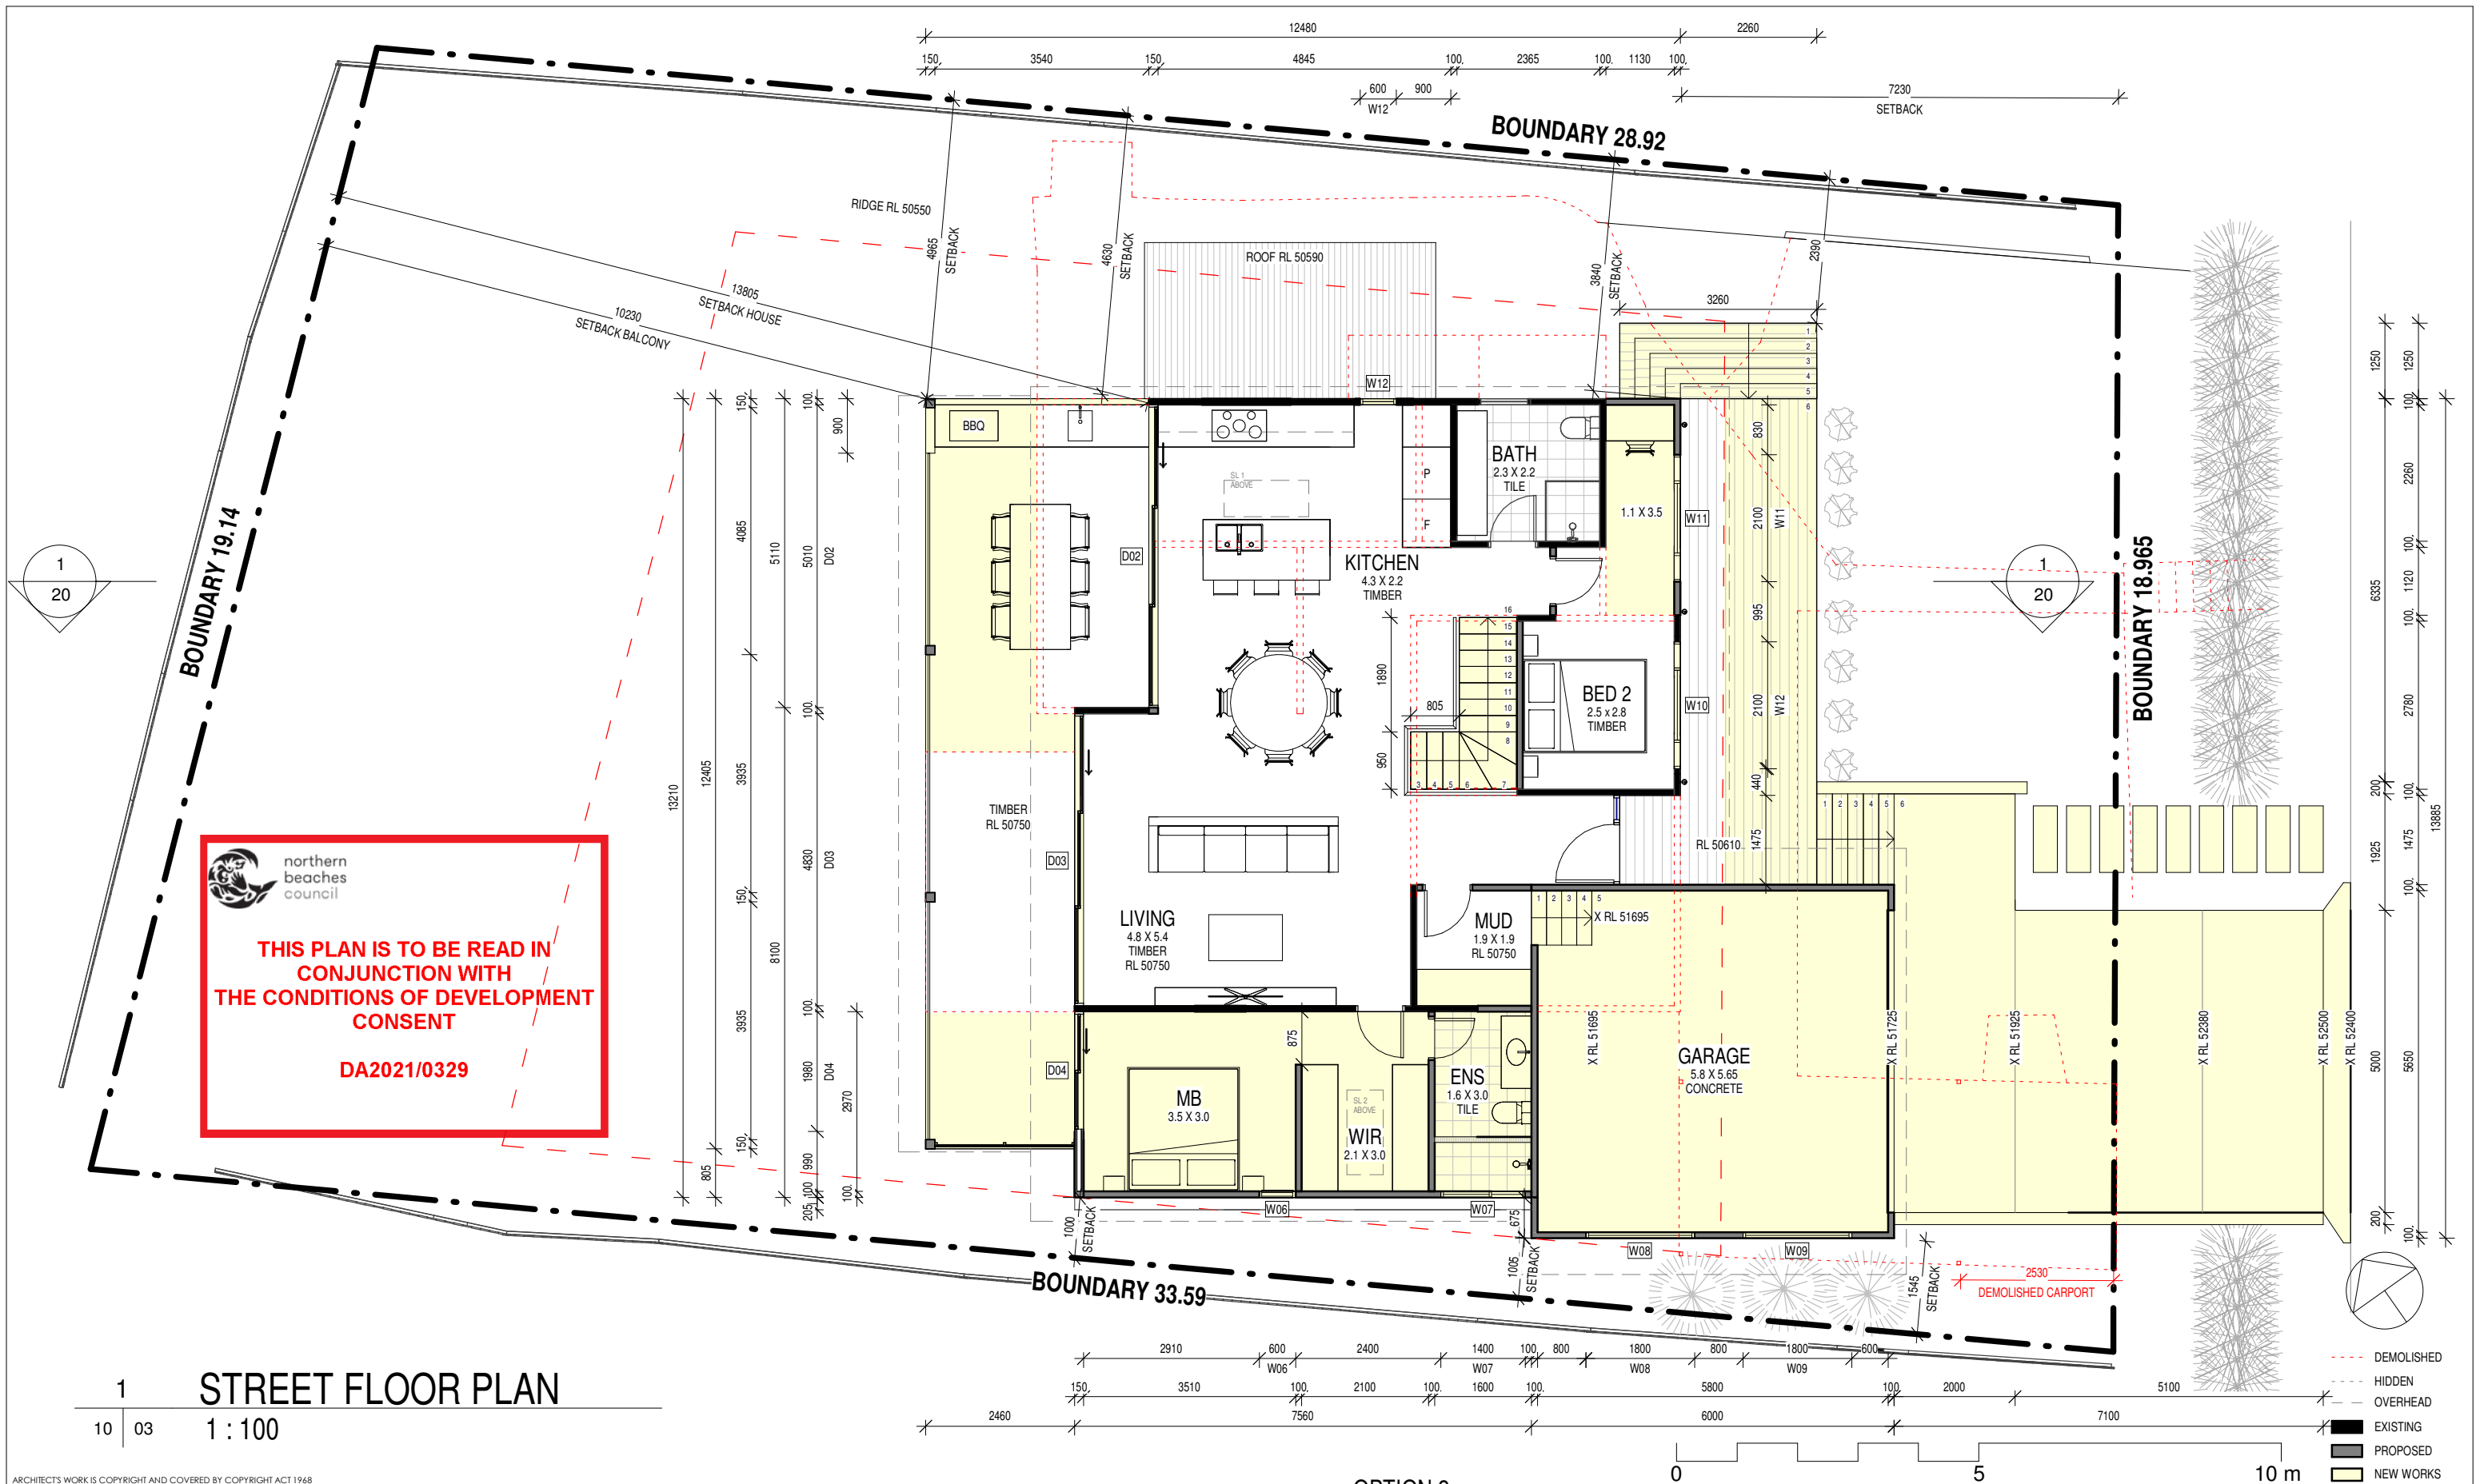


ARCHITECT		SURVEYOR		ENGINEER		PLANNER		PROJECT		JOB NUM#		DRAWN BY		CHK. BY		PAGE SIZE	
reg# NSW 7417 - TIM WEST		WUMARA GROUP		BARRENJOEY CONSULTING ENGINEERS		VAUGHAN MILLIGAN DEVELOPMENT CONSULTING		ALTERATIONS & ADDITIONS		179		MV		TW		A3	
ph. 02 9918 5085		4/96 BEACH ST, COOGOO, NSW, 2034		LUCAS@BIGPOND.COM		VMDC@BIGPOND.NET.AU		49 BINBURRA AVENUE, AVALON BEACH, NSW, 2107		PROJECT NAME		DA REVISED		BUSHFIRE SETBACKS		SCALE	
e. tim@thw.net.au		INFO@WUMARAGROUP.COM.AU		0418 620 330		9999 4922				DRAWING NAME		DA		PRELIMINARY DA		DRAWING NUMBER	
m. Suite 101 - Level 1, 60 Old Barrenjoey rd, Avalon NSW, 2107		WHITE GEOTECHNICAL GROUP		ECOLOGICAL CONSULTANTS AUSTRALIA		THE FIRE CONSULTANTS		CLIENT		D 28/05/2021		DA REVISED		BUSHFIRE SETBACKS		A 03 -D	
		INFO@WHITEGEO.COM.AU		ECOLOGICALCA@OUTLOOK.COM		0418 460 517		WILL KILOH		C 29/04/2021		DA		PRELIMINARY DA			
		02 7900 3214		9918 4486				PHONE		B 04/03/2021		DA		PRELIMINARY DA			
								WILLKILOH1984@GMAIL.COM		A 19/02/2021		DA		PRELIMINARY DA			
										IS DATE		COMMENTS					



THIS PLAN IS TO BE READ IN
CONJUNCTION WITH
THE CONDITIONS OF DEVELOPMENT
CONSENT

DA2021/0329

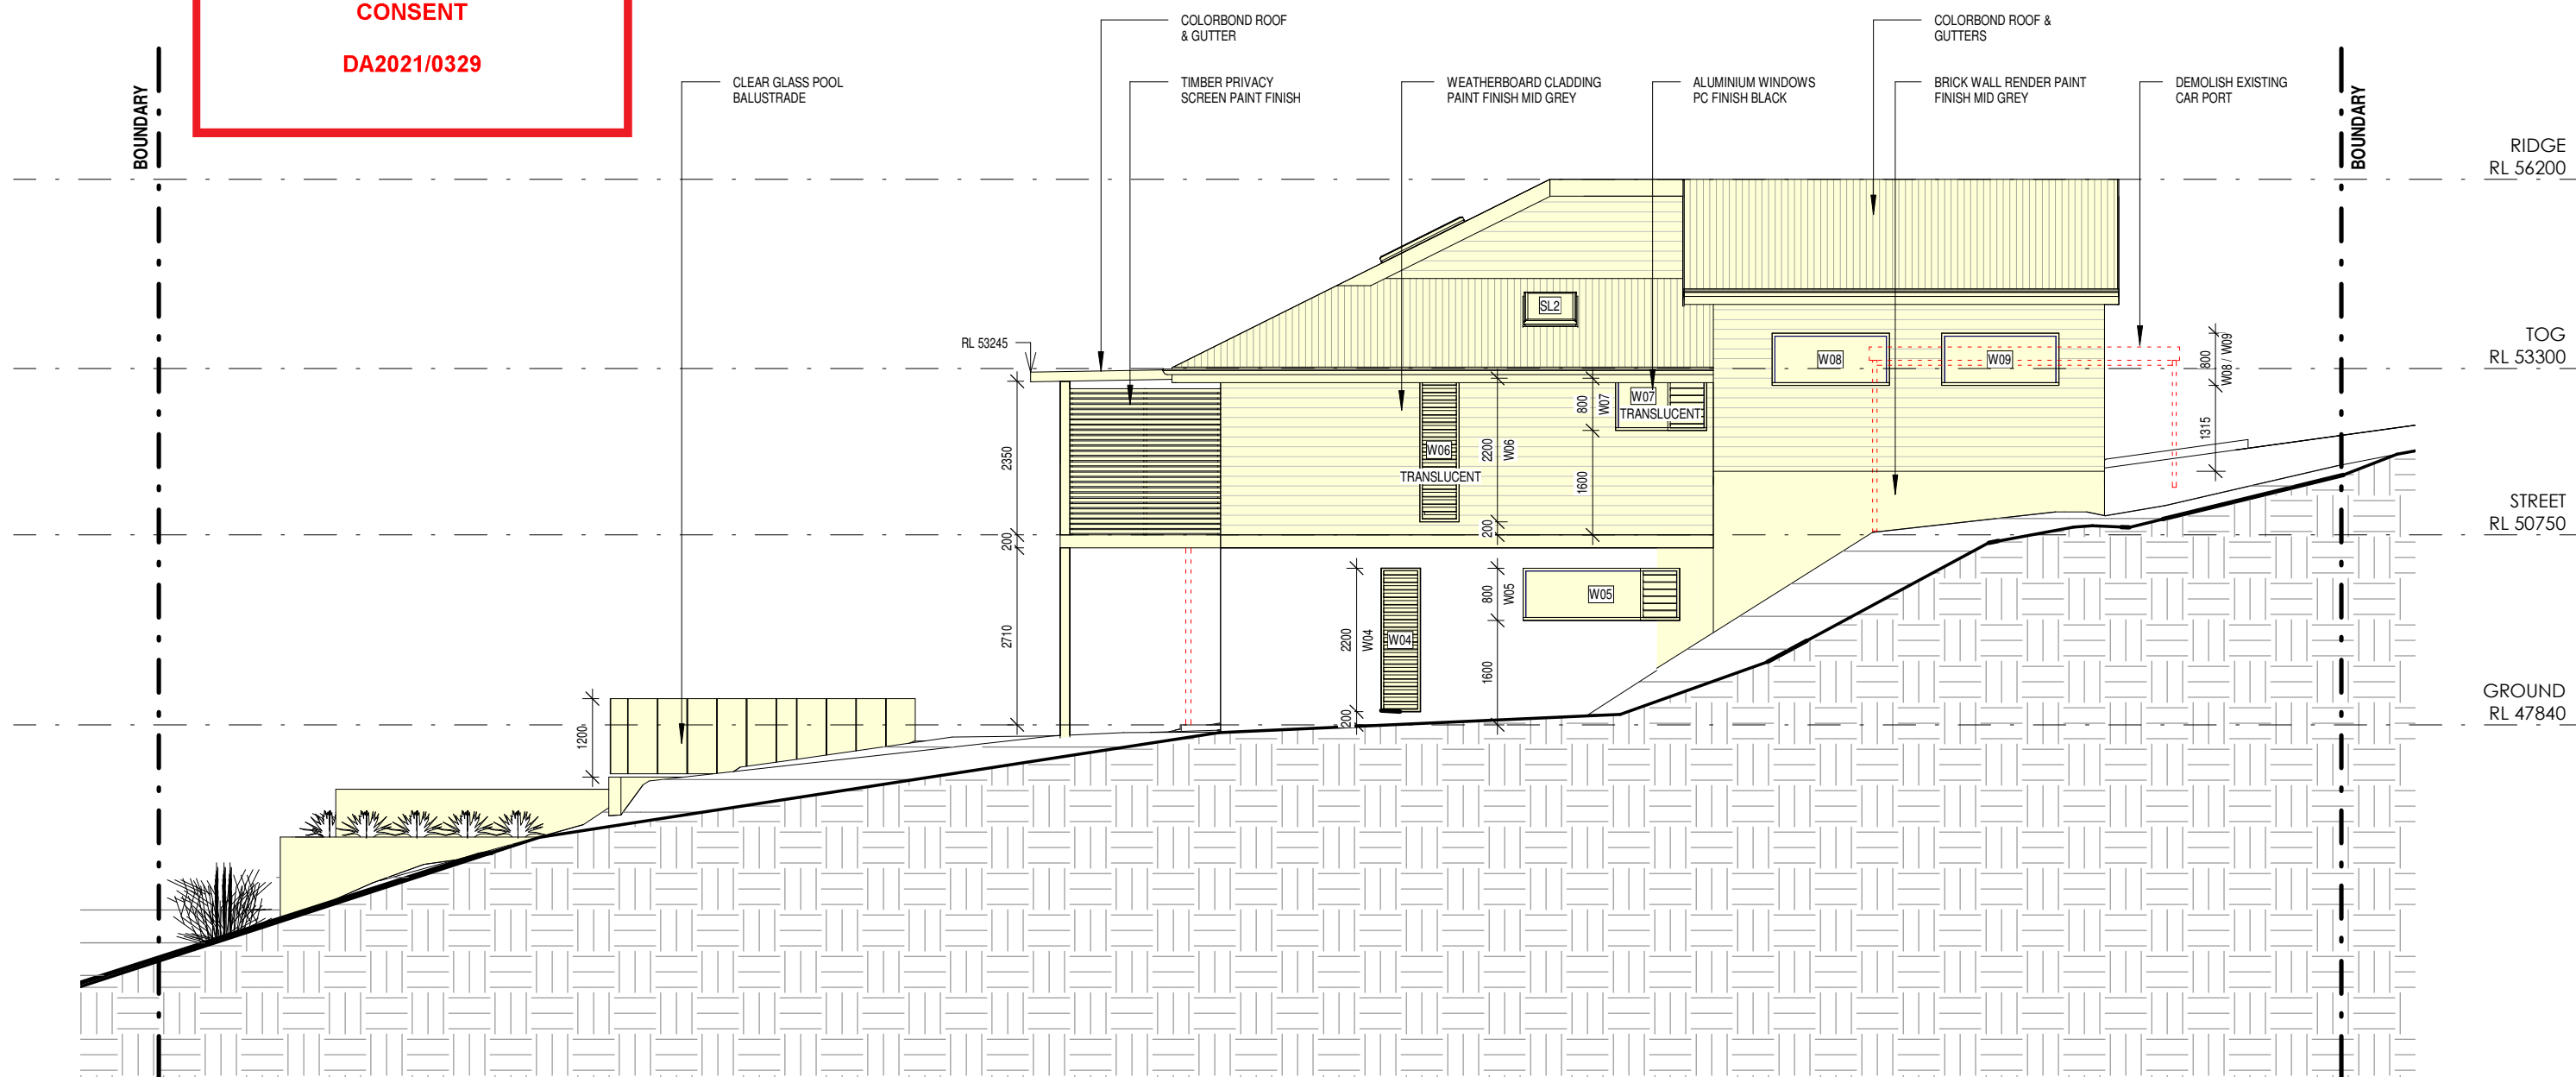

1

SOUTH ELEVATION

11

1 : 100

--- DEMOLISHED
--- HIDDEN
--- OVERHEAD
--- EXISTING
--- PROPOSED
--- NEW WORKS

0 5 10 m

ARCHITECT'S WORK IS COPYRIGHT AND COVERED BY COPYRIGHT ACT 1968

DRAWINGS NOT TO BE SCALED. USE FIGURED DIMENSIONS ONLY. CHECK ALL DIMENSIONS ON SITE. PRIOR TO MANUFACTURE MEASURE ALL WINDOW/DOOR OPENINGS ON SITE. ELECTRONIC COPIES OF DRAWINGS SHOULD BE VERIFIED AGAINST PRINTED COPIES TO ENSURE NO LOSS OF INFORMATION. IF IN DOUBT ASK

ARCHITECT



reg# NSW 7417 - TIM WEST
ph. 02 9918 5085
e. tim@thw.net.au
m. Suite 101 - Level 1, 60 Old Barrenjoey rd, Avalon NSW, 2107

SURVEYOR

WUMARA GROUP
4/96 BEACH ST, COOGOO, NSW, 2034
INFO@WUMARAGROUP.COM.AU
1300 575 702

GEOTECH

WHITE GEOTECHNICAL GROUP
INFO@WHITEGEO.COM.AU
02 7900 3214

ENGINEER

BARRENJOEY CONSULTING ENGINEERS
LUCAS@BIGPOND.COM
0418 620 330

BIODIVERSITY

ECOLOGICAL CONSULTANTS AUSTRALIA
ECOLOGICALCA@OUTLOOK.COM
9918 4486

PLANNER

VAUGHAN MILLIGAN DEVELOPMENT CONSULTING
VMDC@BIGPOND.NET.AU
9999 4922

BUSHFIRE

THE FIRE CONSULTANTS
0418 460 517

PROJECT

ALTERATIONS & ADDITIONS
49 BINBURRA AVENUE, AVALON BEACH, NSW, 2107

CLIENT

WILL KILOH
PHONE
WILLKILOH1984@GMAIL.COM

D

28/05/2021

B

04/03/2021

A

19/02/2021

IS

DATE

DA REVISED

DA

PRELIMINARY DA

COMMENTS

JOB NUM#

179

DRAWN BY

MV

CHK. BY

TW

PAGE SIZE

A3

PROJECT NAME

49 BINBURRA AVE

SCALE

1 : 100

DRAWING NAME

ELEVATION

DRAWING NUMBER


A 11 -D



northern
beaches
council


THIS PLAN IS TO BE READ IN
CONJUNCTION WITH
THE CONDITIONS OF DEVELOPMENT
CONSENT

DA2021/0329

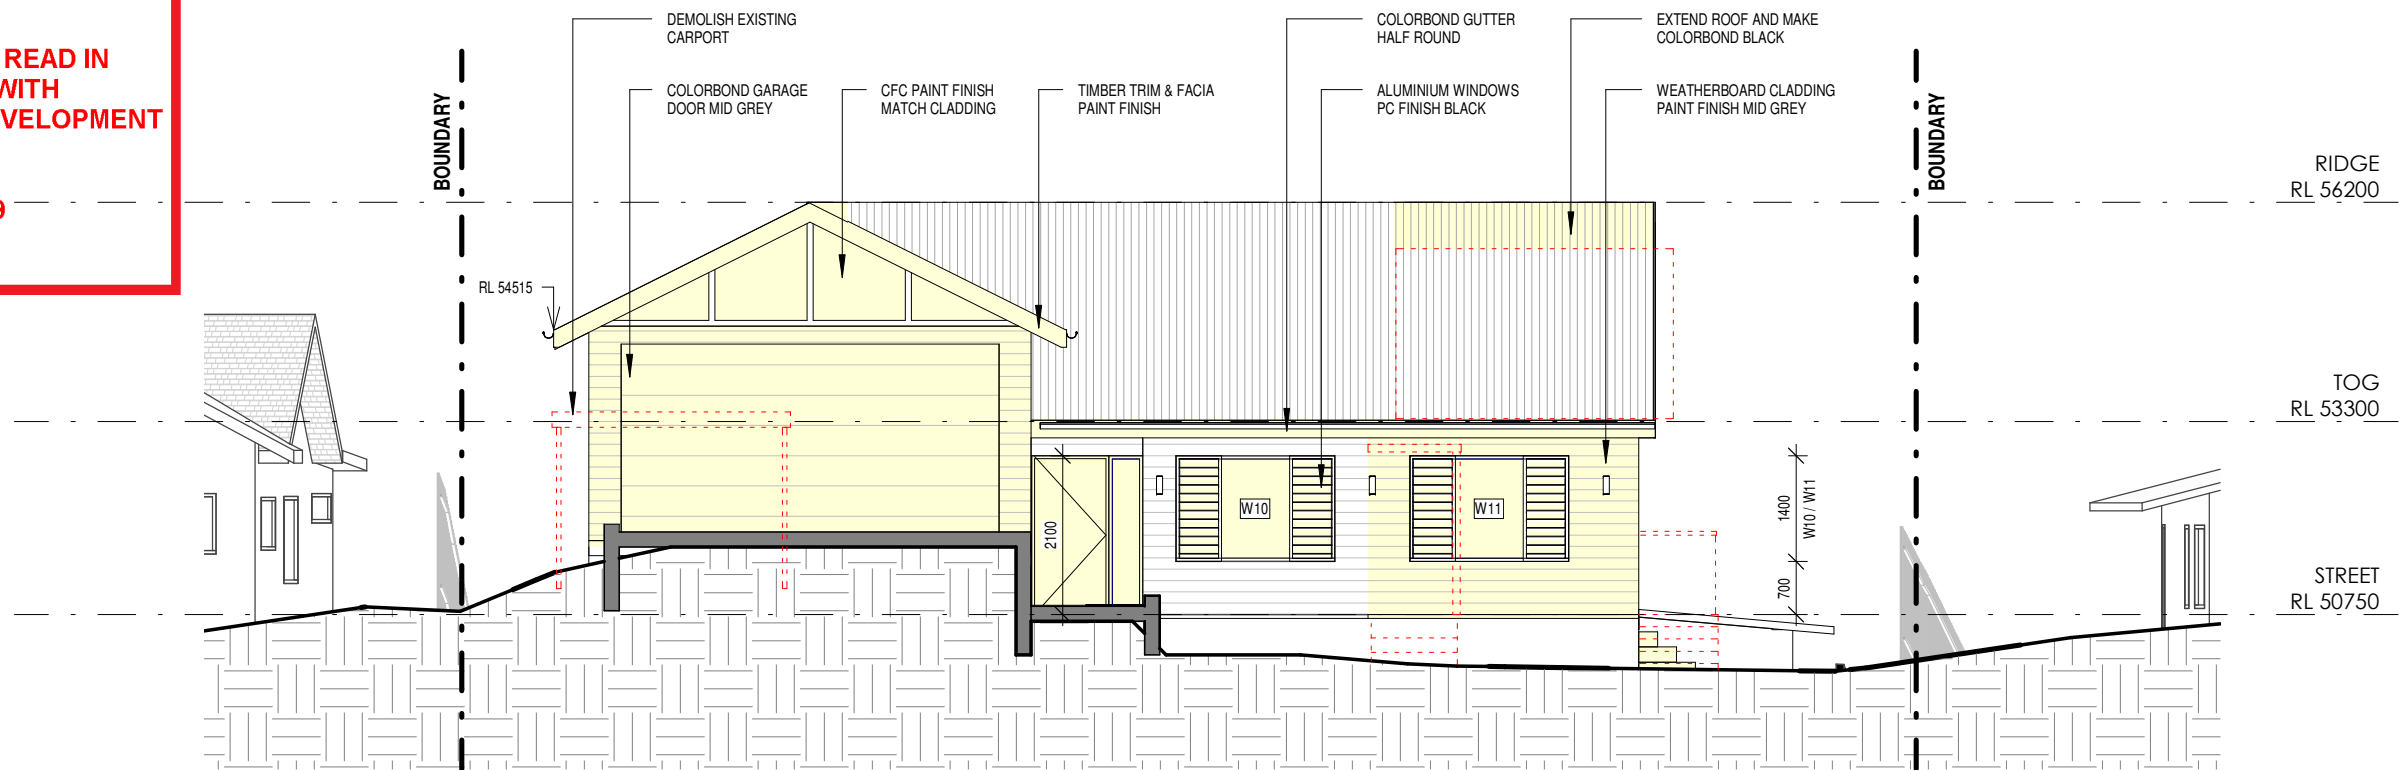

1 EAST ELEVATION


12 1 : 100

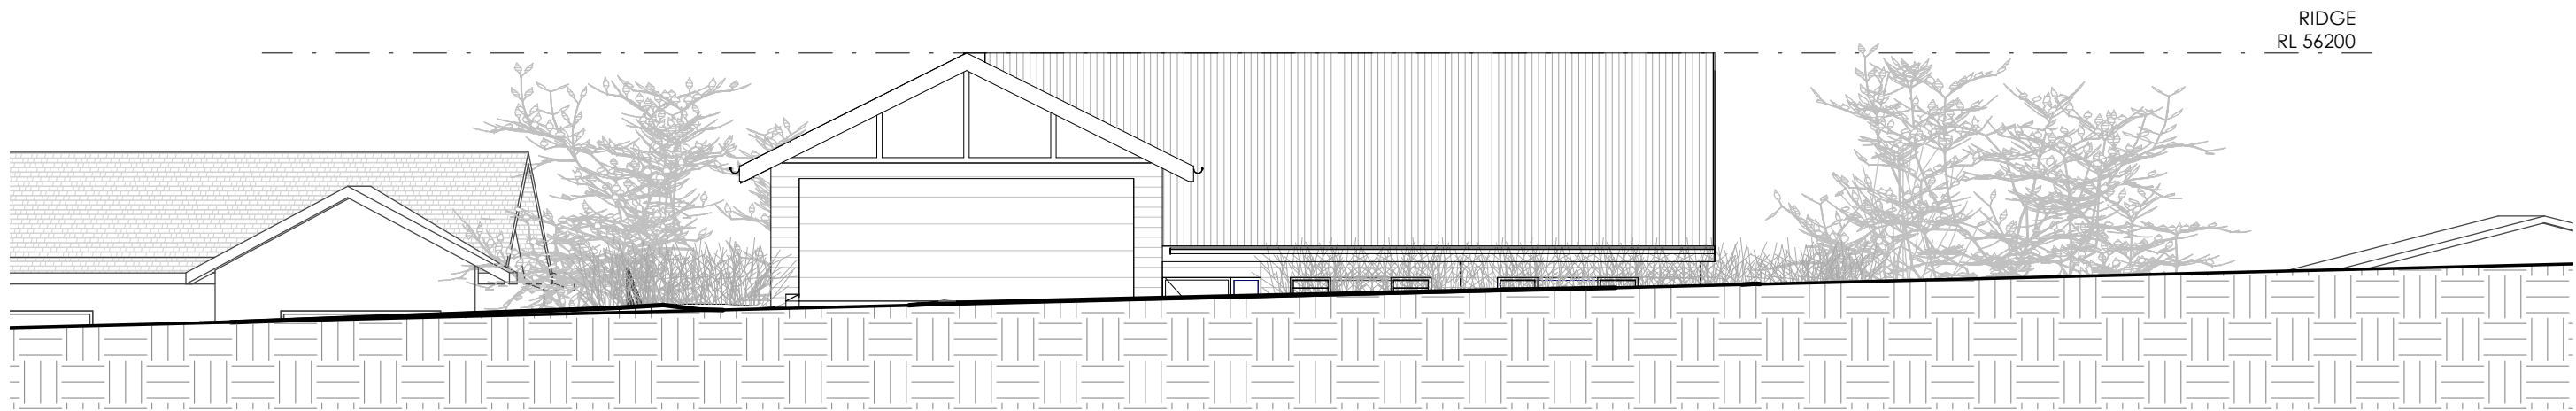

2 STREET VIEW ELEVATION


109 12 1 : 100

- DEMOLISHED
- HIDDEN
- OVERHEAD
- EXISTING
- PROPOSED
- NEW WORKS

 

ARCHITECT'S WORK IS COPYRIGHT AND COVERED BY COPYRIGHT ACT 1968
DRAWINGS NOT TO BE SCALED. USE FIGURED DIMENSIONS ONLY. CHECK ALL DIMENSIONS ON SITE. PRIOR TO MANUFACTURE MEASURE ALL WINDOW/DOOR OPENINGS ON SITE. ELECTRONIC COPIES OF DRAWINGS SHOULD BE VERIFIED AGAINST PRINTED COPIES TO ENSURE NO LOSS OF INFORMATION. IF IN DOUBT ASK

ARCHITECT  reg# NSW 7417 - TIM WEST ph. 02 9918 5085 e. tim@thw.net.au m. Suite 101 - Level 1, 60 Old Barrenjoey rd, Avalon NSW, 2107	SURVEYOR WUMARA GROUP 4/96 BEACH ST, COOGOO, NSW, 2034 INFO@WUMARAGROUP.COM.AU 1300 575 702	ENGINEER BARRENJOEY CONSULTING ENGINEERS LUCAS8CE@BIGPOND.COM 0418 620 330	PLANNER VAUGHAN MILLIGAN DEVELOPMENT CONSULTING VMDC@BIGPOND.NET.AU 9999 4922	PROJECT ALTERATIONS & ADDITIONS 49 BINBURRA AVENUE, AVALON BEACH, NSW, 2107	D 28/05/2021 DA REVISED B 04/03/2021 DA A 19/02/2021 PRELIMINARY DA IS DATE COMMENTS	DA REVISED DA PRELIMINARY DA COMMENTS	JOB NUM# 179	DRAWN BY MV	CHK. BY TW	PAGE SIZE A3
	PROJECT NAME 49 BINBURRA AVE		SCALE 1 : 100							
	DRAWING NAME ELEVATION		DRAWING NUMBER A 12 -D							

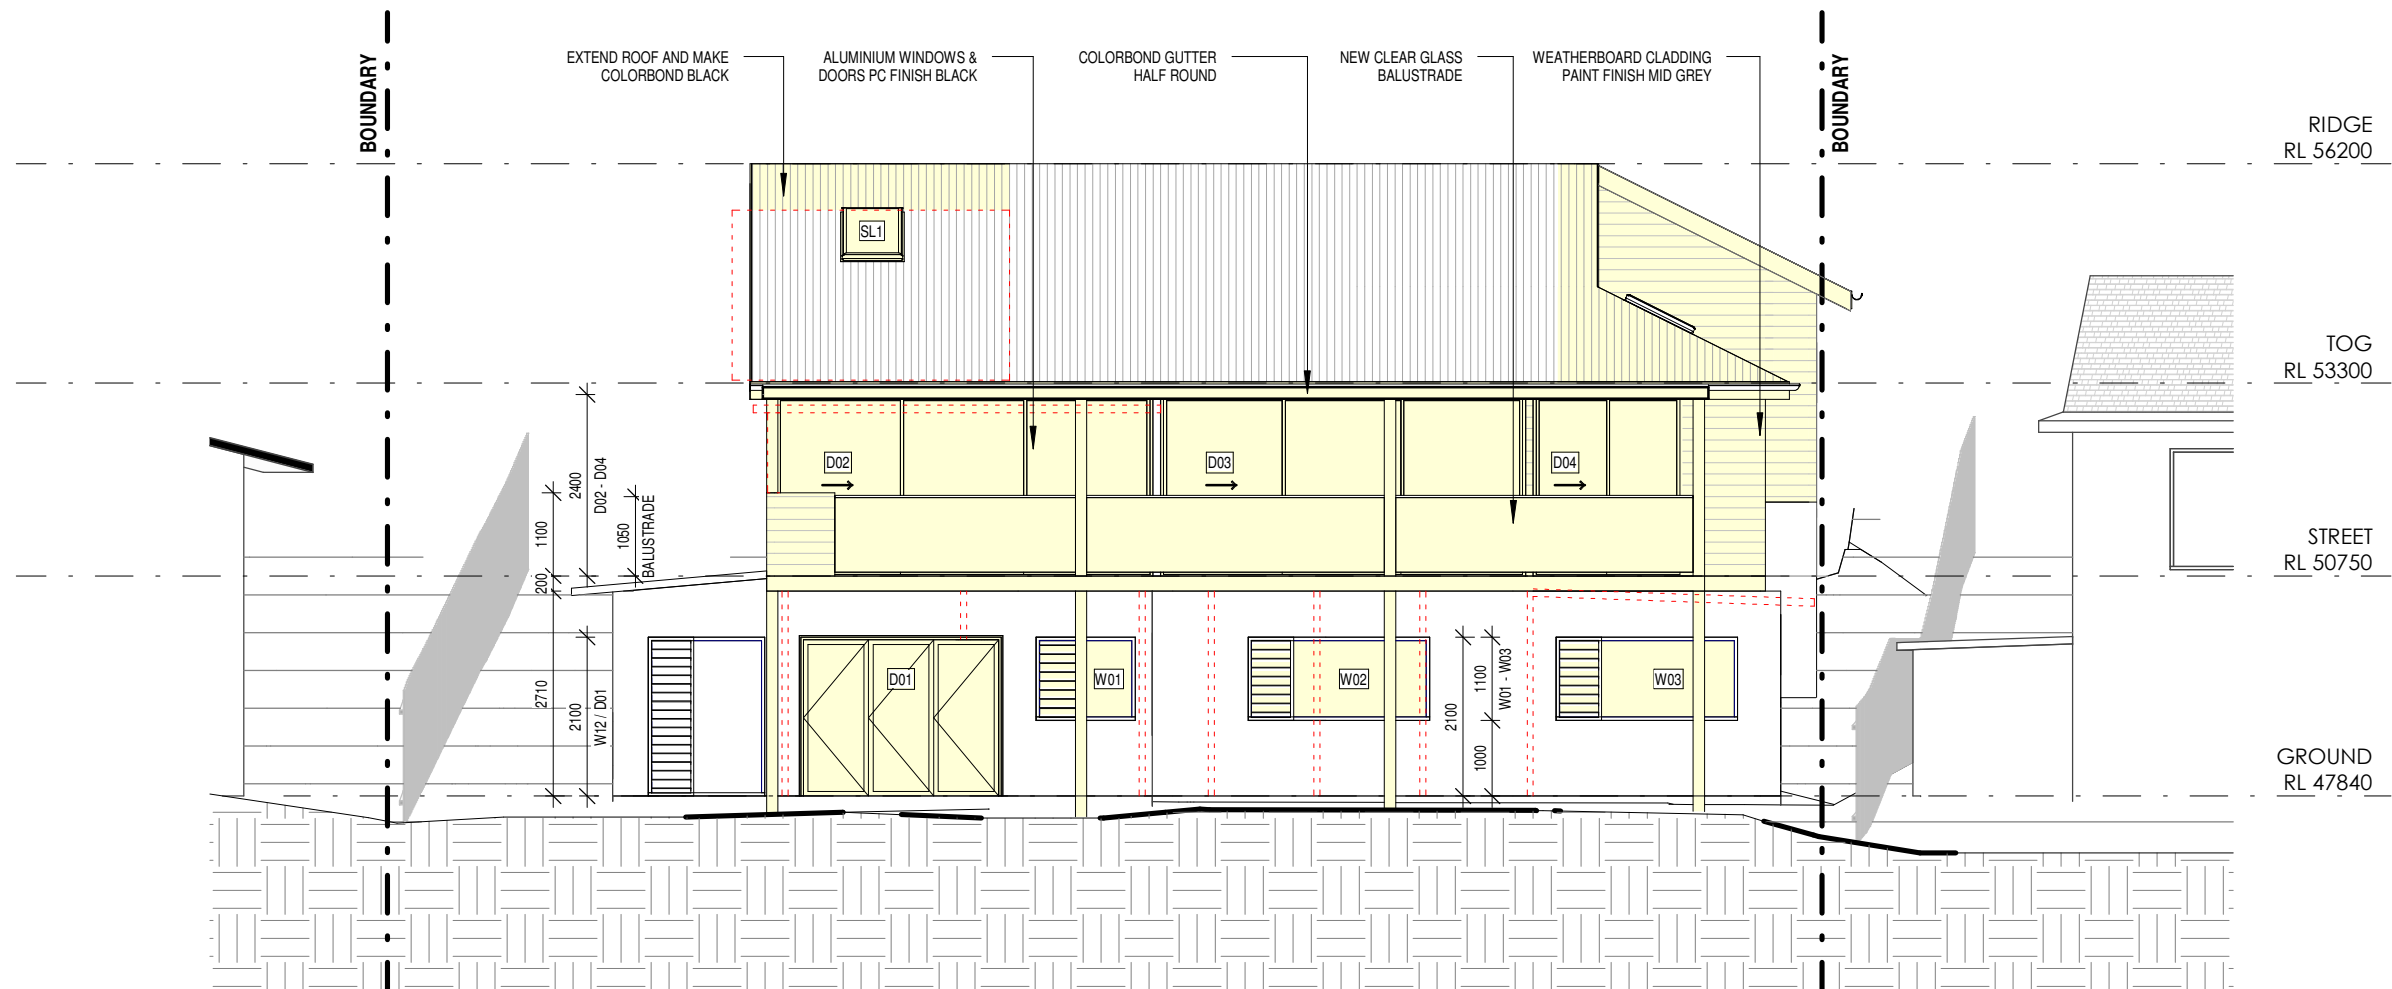


1 WEST ELEVATION
13 1:100

 northern
beaches
council

**THIS PLAN IS TO BE READ IN
CONJUNCTION WITH
THE CONDITIONS OF DEVELOPMENT
CONSENT**


DA2021/0329

 

--- DEMOLISHED
--- HIDDEN
--- OVERHEAD
--- EXISTING
--- PROPOSED
--- NEW WORKS

ARCHITECT'S WORK IS COPYRIGHT AND COVERED BY COPYRIGHT ACT 1968
DRAWINGS NOT TO BE SCALED, USE FIGURED DIMENSIONS ONLY. CHECK ALL DIMENSIONS ON SITE. PRIOR TO MANUFACTURE MEASURE ALL WINDOW/DOOR OPENINGS ON SITE. ELECTRONIC COPIES OF DRAWINGS SHOULD BE VERIFIED AGAINST PRINTED COPIES TO ENSURE NO LOSS OF INFORMATION. IF IN DOUBT ASK


ARCHITECT  reg# NSW 7417 - TIM WEST ph. 02 9918 5085 e. tim@thw.net.au m. Suite 101 - Level 1, 60 Old Barrenjoey rd, Avalon NSW, 2107	SURVEYOR WUMARA GROUP 4/96 BEACH ST, COOGOO, NSW, 2034 INFO@WUMARAGROUP.COM.AU 1300 575 702	ENGINEER BARRENJOEY CONSULTING ENGINEERS LUCAS@CE@BIGPOND.COM 0418 620 330	PLANNER VAUGHAN MILLIGAN DEVELOPMENT CONSULTING VMDC@BIGPOND.NET.AU 9999 4922	PROJECT ALTERATIONS & ADDITIONS 49 BINBURRA AVENUE, AVALON BEACH, NSW, 2107	D 28/05/2021 DA REVISED B 04/03/2021 DA A 19/02/2021 PRELIMINARY DA IS DATE COMMENTS	JOB NUM# 179 DRAWN BY MV CHK. BY TW PAGE SIZE A3 PROJECT NAME 49 BINBURRA AVE SCALE 1:100 DRAWING NAME ELEVATION DRAWING NUMBER A 13 -D
	GEOTECH WHITE GEOTECHNICAL GROUP INFO@WHITEGEO.COM.AU 02 7900 3214	BIODIVERSITY ECOLOGICAL CONSULTANTS AUSTRALIA ECOLOGICALCA@OUTLOOK.COM 9918 4486	BUSHFIRE THE FIRE CONSULTANTS 0418 460 517	CLIENT WILL KILOH PHONE WILLKILOH1984@GMAIL.COM		

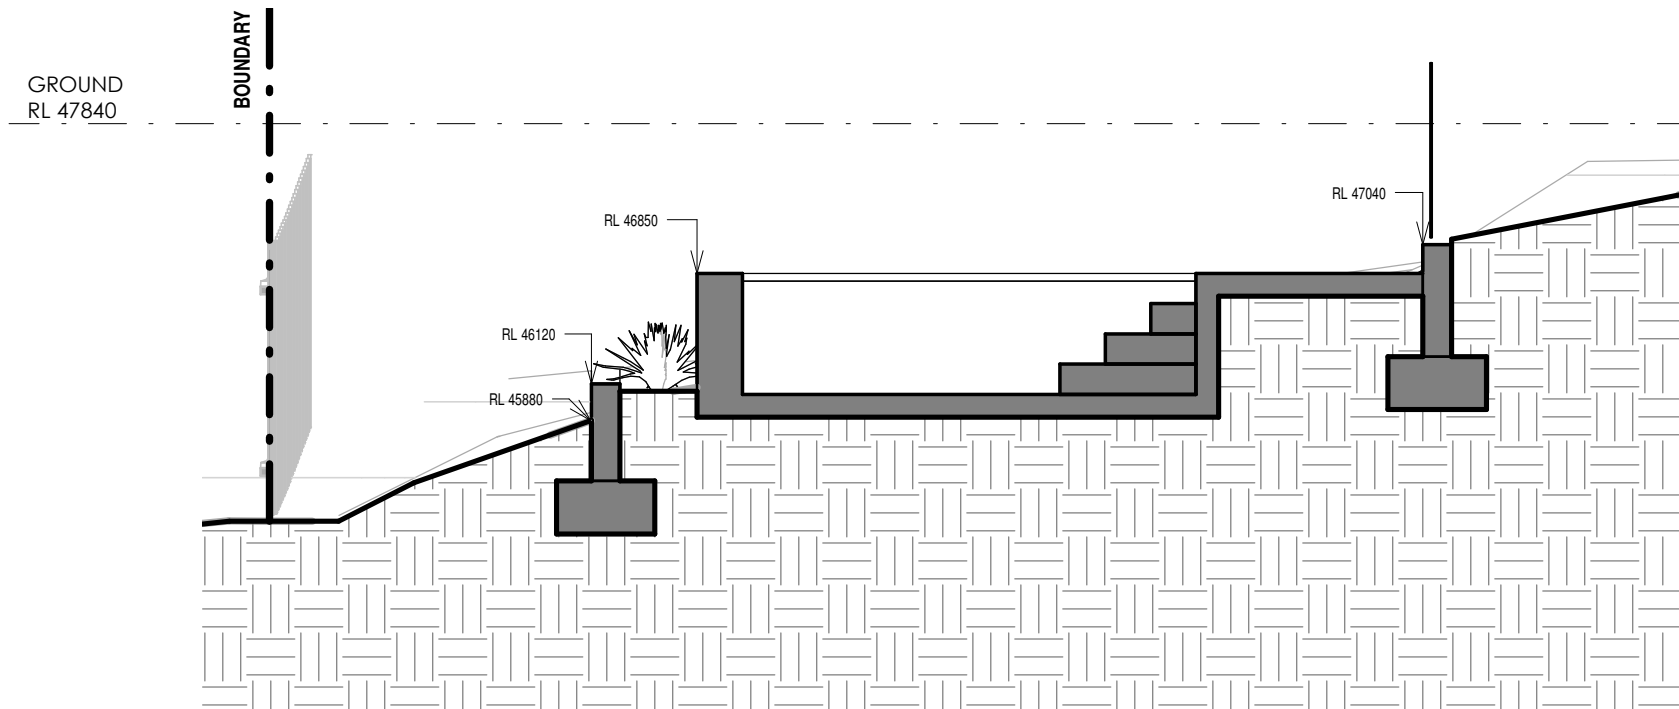


1 POOL SECTION 1
108 1 : 50



3 POOL 3D VIEW
108

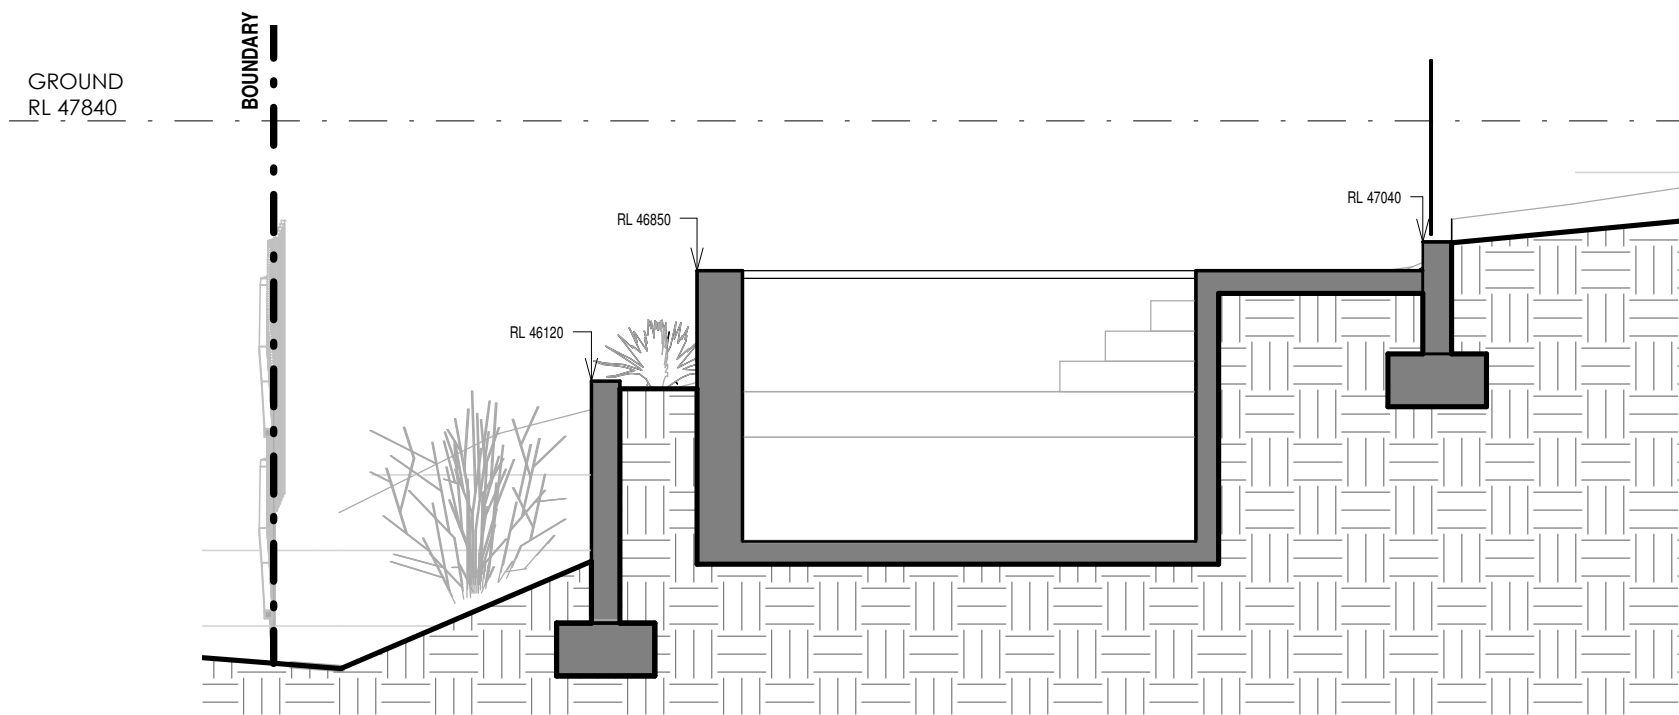

2 POOL SECTION 2
108 1 : 50

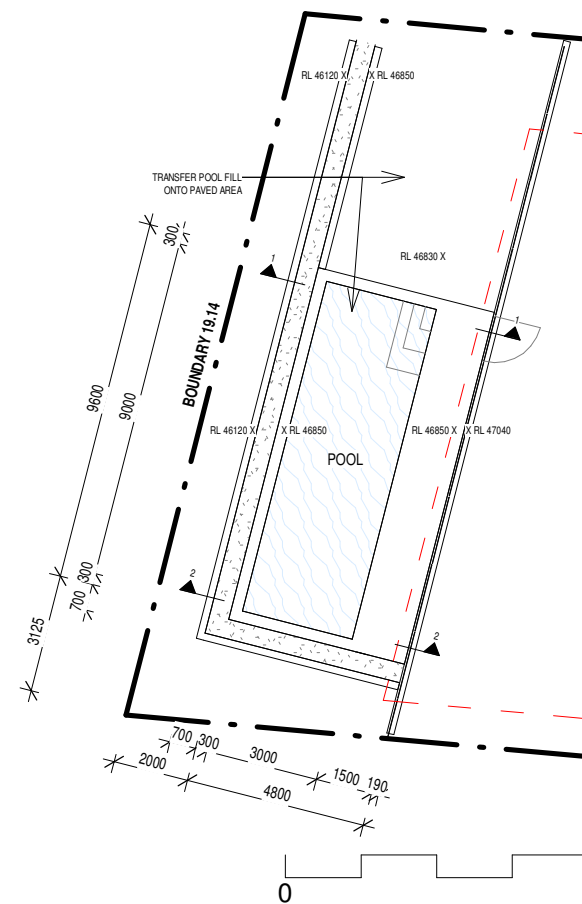

 northern
beaches
council

**THIS PLAN IS TO BE READ IN
CONJUNCTION WITH
THE CONDITIONS OF DEVELOPMENT
CONSENT**

DA2021/0329

4 POOL PLAN
10 108 1 : 200



- DEMOLISHED
- HIDDEN
- OVERHEAD
- EXISTING
- PROPOSED
- NEW WORKS

ARCHITECT'S WORK IS COPYRIGHT AND COVERED BY COPYRIGHT ACT 1968
DRAWINGS NOT TO BE SCALED. USE FIGURED DIMENSIONS ONLY. CHECK ALL DIMENSIONS ON SITE. PRIOR TO MANUFACTURE MEASURE ALL WINDOW/DOOR OPENINGS ON SITE. ELECTRONIC COPIES OF DRAWINGS SHOULD BE VERIFIED AGAINST PRINTED COPIES TO ENSURE NO LOSS OF INFORMATION. IF IN DOUBT ASK

ARCHITECT  reg# NSW 7417 - TIM WEST ph. 02 9918 5085 e. tim@thw.net.au m. Suite 101 - Level 1, 60 Old Barrenjoey rd, Avalon NSW, 2107	SURVEYOR WUMARA GROUP 4/96 BEACH ST, COOGOO, NSW, 2034 INFO@WUMARAGROUP.COM.AU 1300 575 702	ENGINEER BARRENJOEY CONSULTING ENGINEERS LUCAS8CE@BIGPOND.COM 0418 620 330	PLANNER VAUGHAN MILLIGAN DEVELOPMENT CONSULTING VMDC@BIGPOND.NET.AU 9999 4922	PROJECT ALTERATIONS & ADDITIONS 49 BINBURRA AVENUE, AVALON BEACH, NSW, 2107	D 28/05/2021 DA REVISED IS DATE COMMENTS	JOB NUM# 179 PROJECT NAME 49 BINBURRA AVE DRAWING NAME POOL DRAWINGS	DRAWN BY MV CHK. BY TW	PAGE SIZE A3 SCALE As indicated DRAWING NUMBER A 108 -D
	GEOTECH WHITE GEOTECHNICAL GROUP INFO@WHITEGEO.COM.AU 02 7900 3214	BIODIVERSITY ECOLOGICAL CONSULTANTS AUSTRALIA ECOLOGICALCA@OUTLOOK.COM 9918 4486	BUSHFIRE THE FIRE CONSULTANTS 0418 460 517	CLIENT WILL KILOH PHONE WILLKILOH1984@GMAIL.COM				