


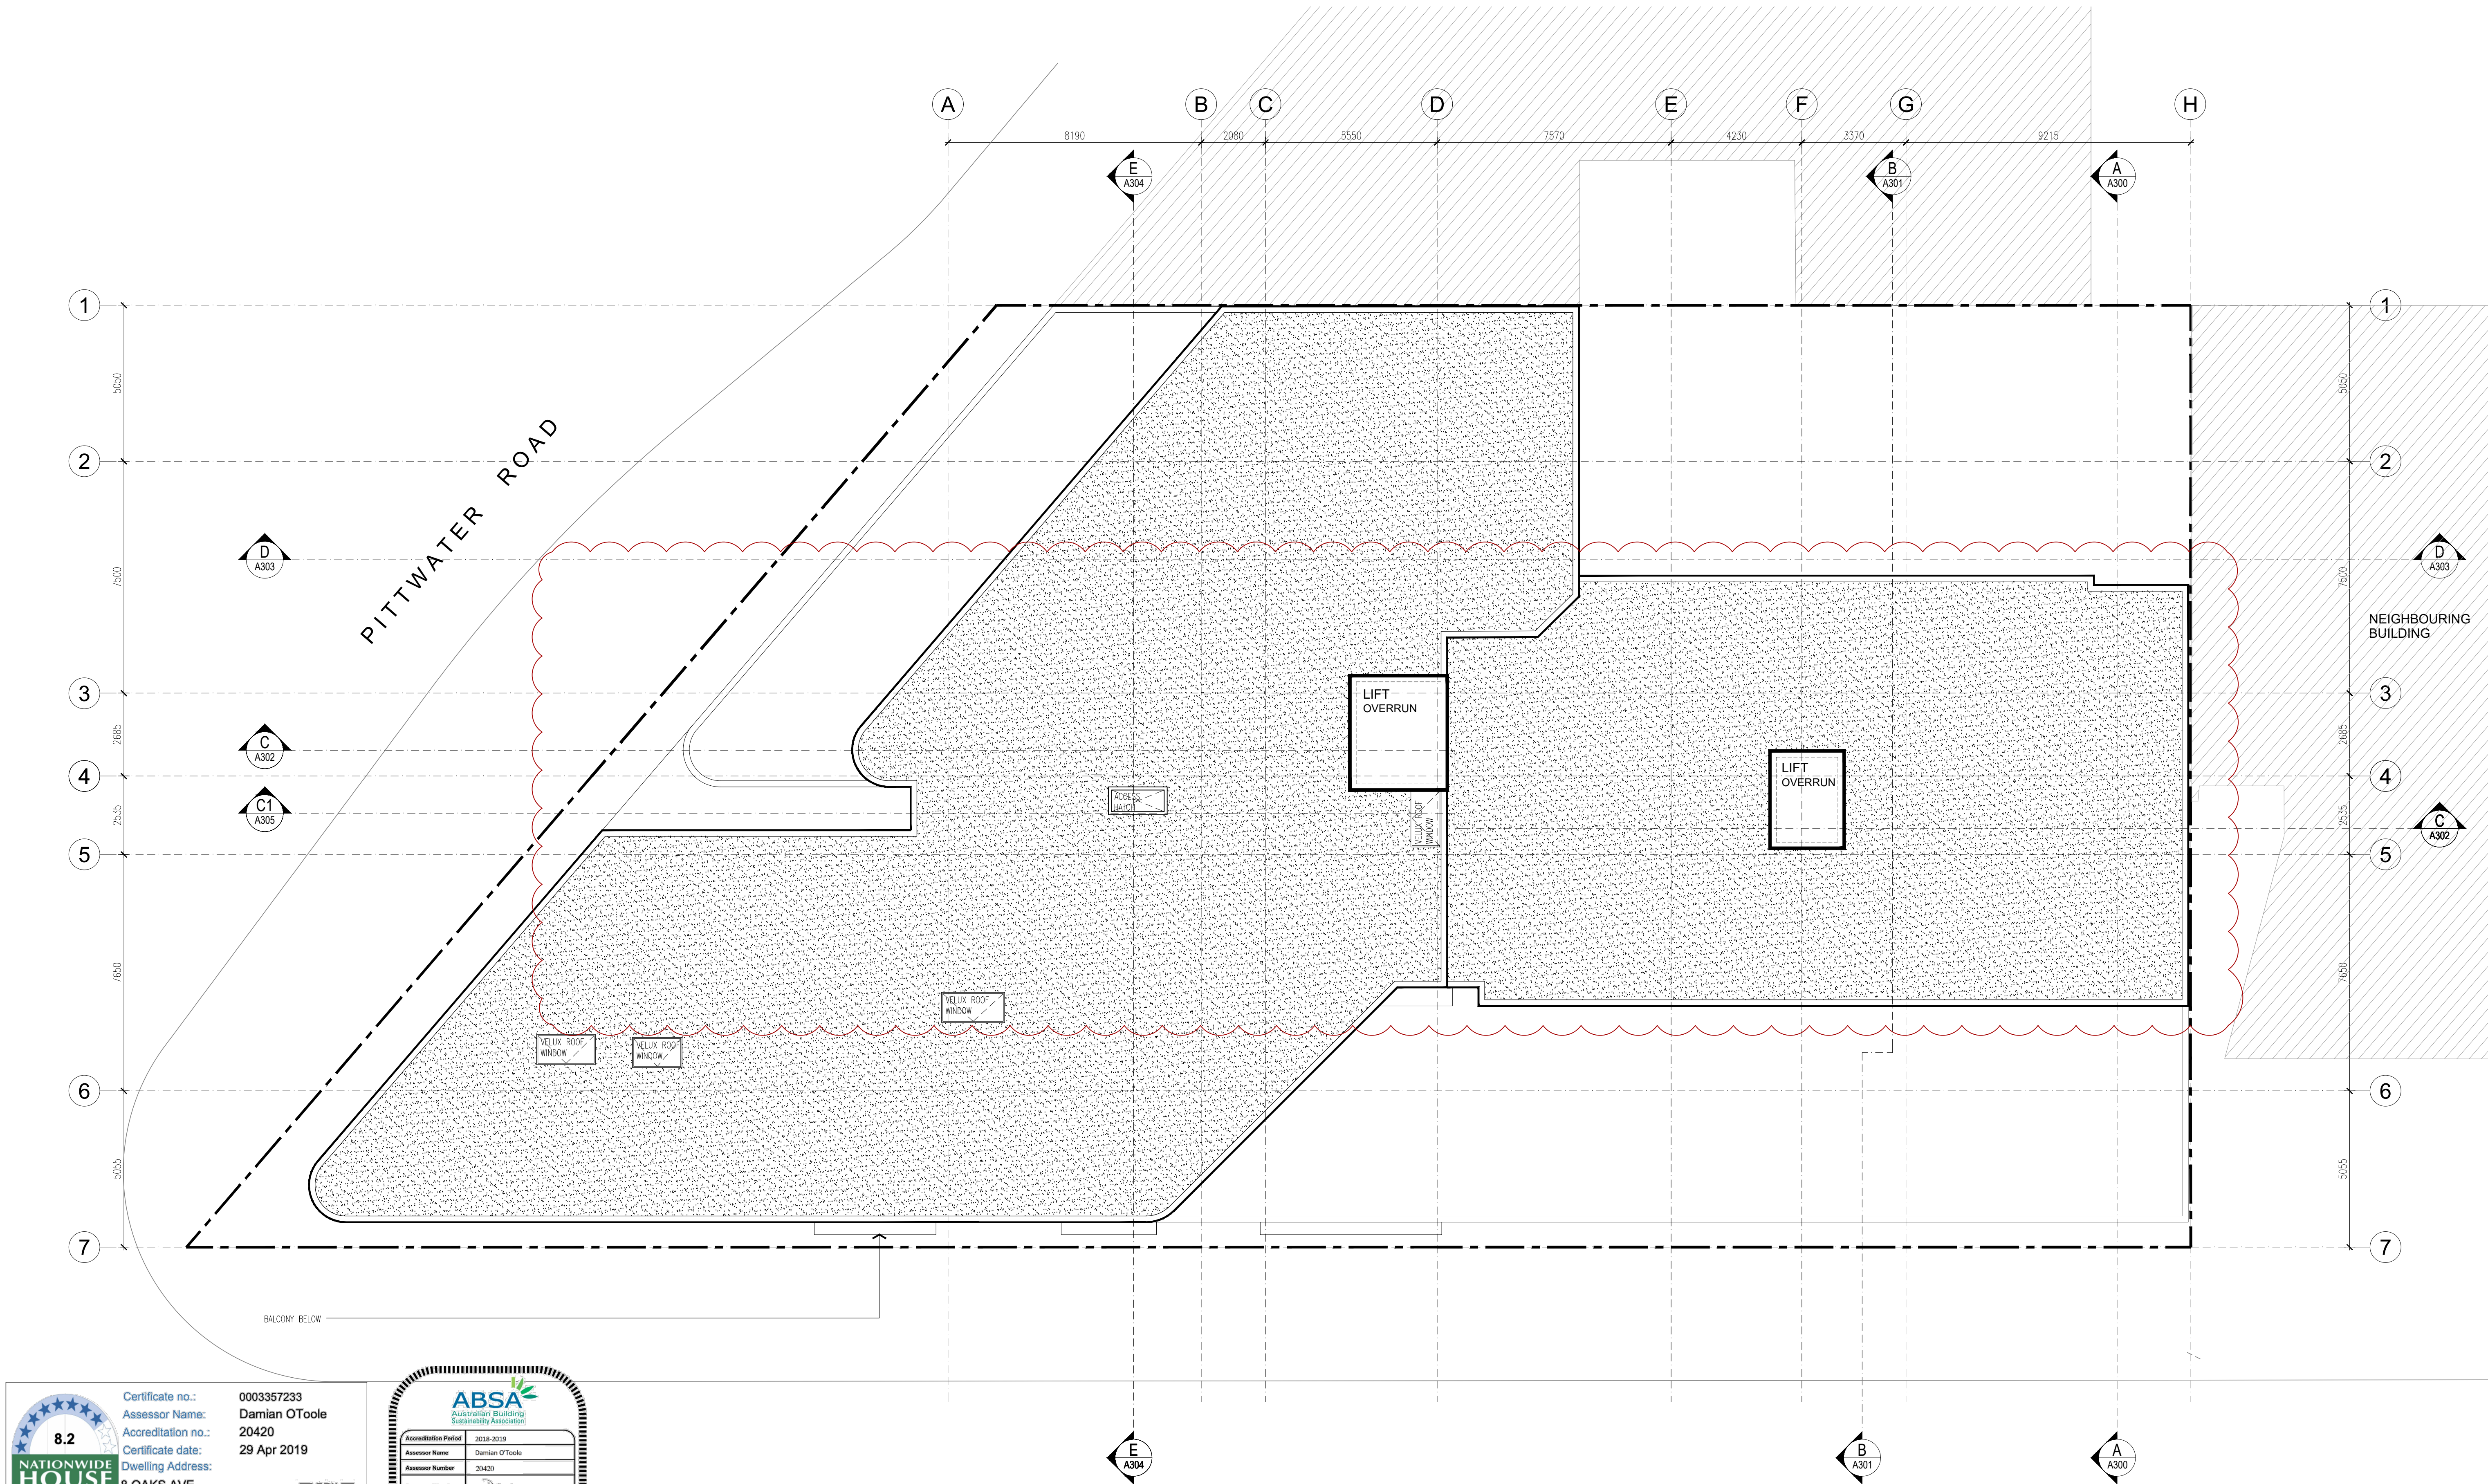


Certificate no.: 0003357233
Assessor Name: Damian O'Toole
Accreditation no.: 20420
Certificate date: 29 Apr 2019
Dwelling Address: 8 OAKS AVE
DEE WHY, NSW
2099

www.nathers.gov.au

Accreditation Period: 2018-2019
Assessor Name: Damian O'Toole
Assessor Number: 20420
Assessor Signature: [Signature]

HERS Assessments completed within the accreditation period are part of the ABSA quality audit system.

This Accredited Assessor is qualified to use NATHERS Accredited Software and has agreed to follow an Assessor Code of Practice.

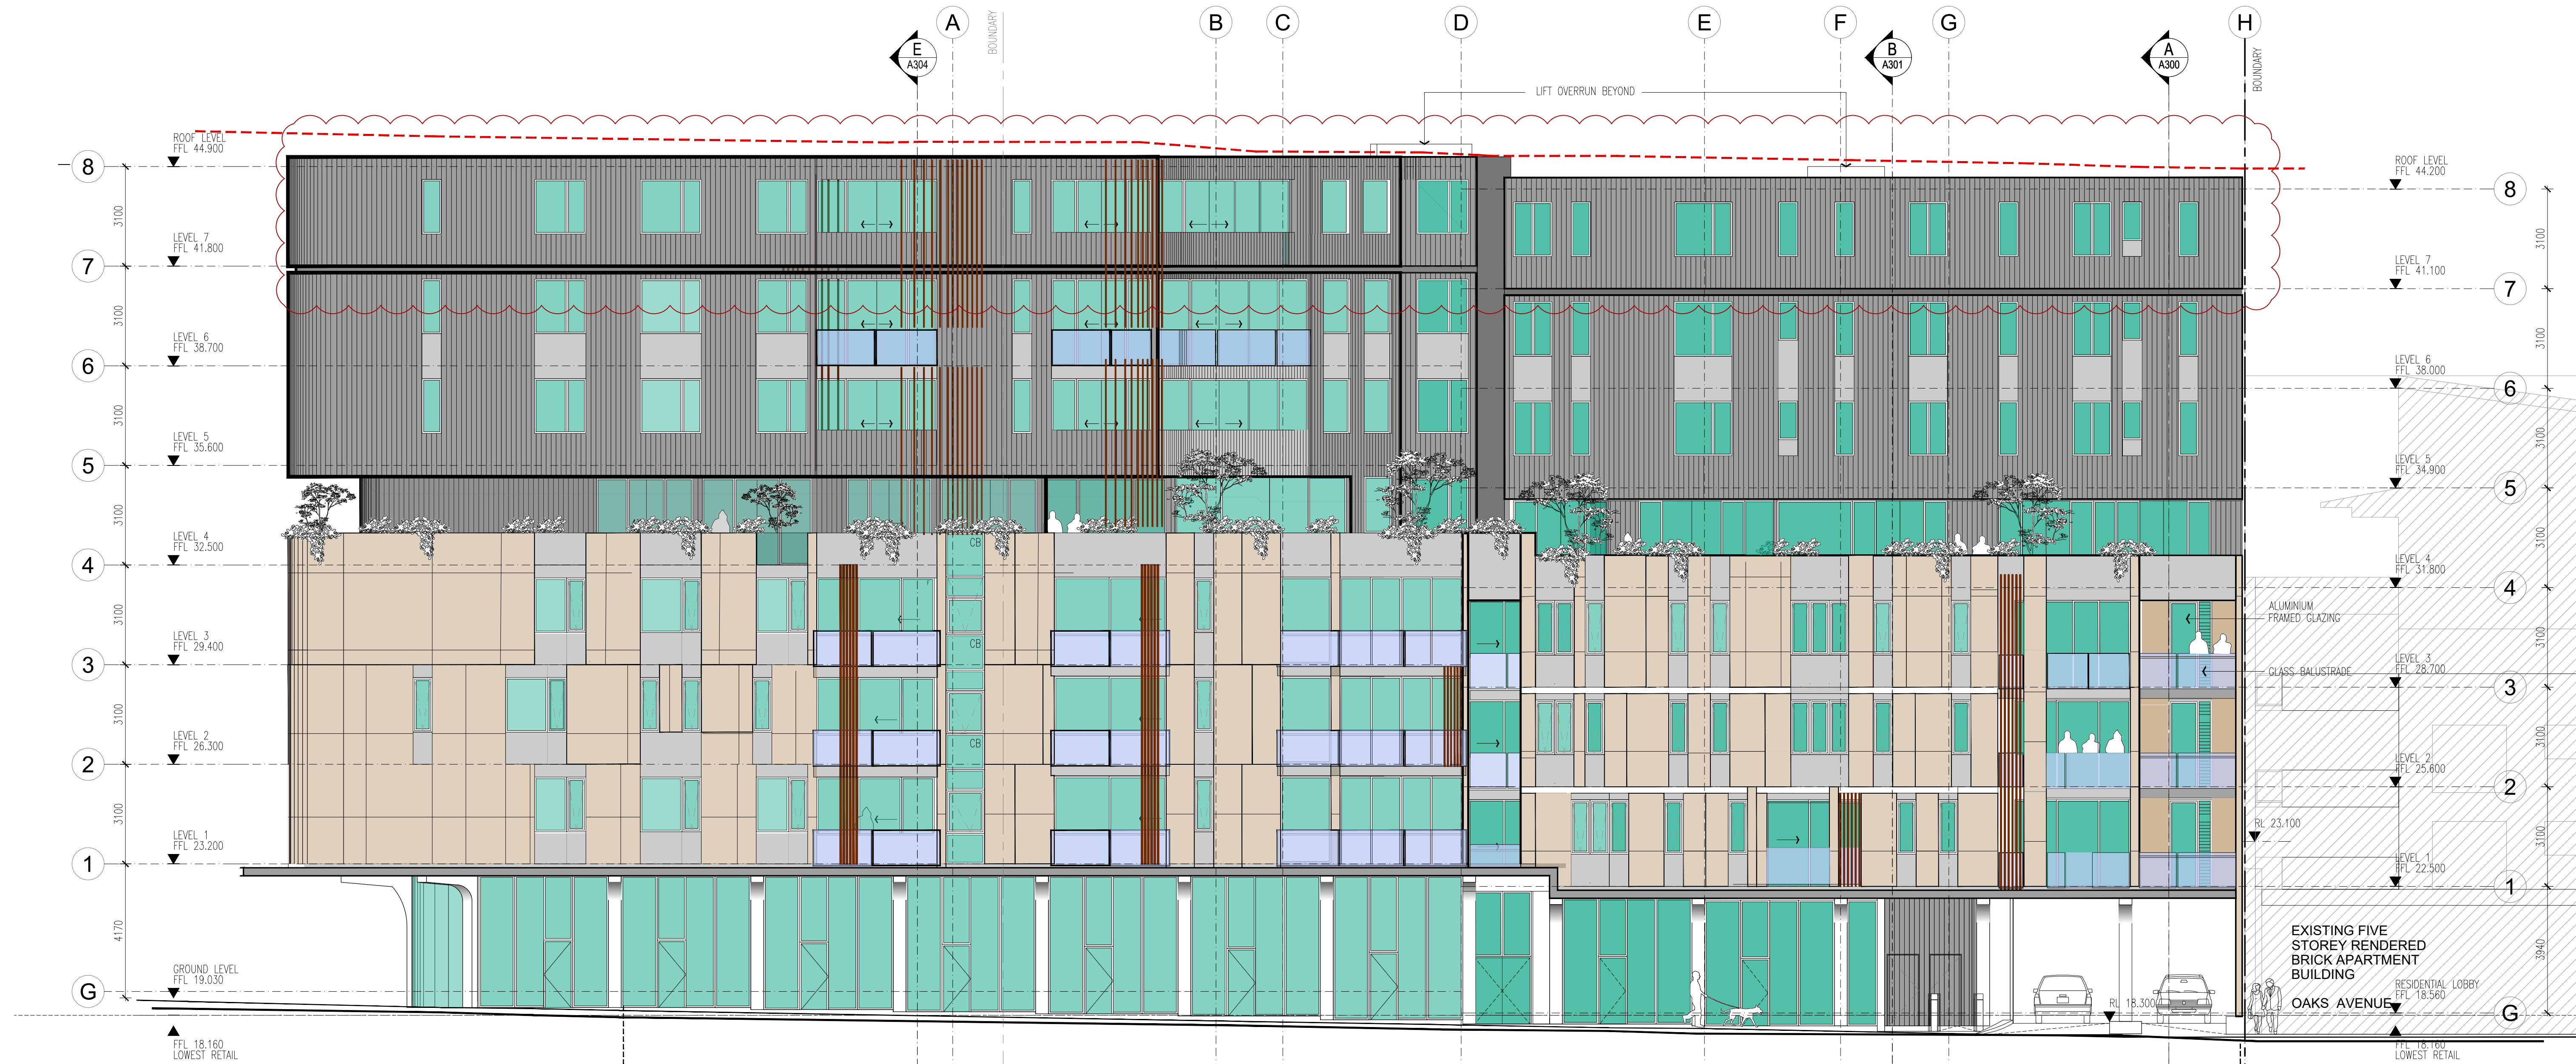

8.2
NATIONWIDE
HOUSE
ENERGY RATING SCHEME
24.3 MJ/m²
www.nathers.gov.au

Certificate no.: 0003357233
Assessor Name: Damian O'Toole
Accreditation no.: 20420
Certificate date: 29 Apr 2019
Dwelling Address: 8 OAKS AVE
DEE WHY, NSW
2099

ABSA
Australian Building
Sustainability Association

Accreditation Period: 2018-2019
Assessor Name: Damian O'Toole
Assessor Number: 20420
Assessor Signature: [Signature]

HERS Assessments completed within the accreditation period
are part of the ABSA quality audit system

This Accredited Assessor is qualified
to use the Australian Building Sustainability
Assessment System and has agreed to follow an Assessor
Code of Practice

ALL DIMENSIONS & LEVELS TO BE CHECKED ON SITE BY
CONTRACTOR PRIOR TO CONSTRUCTION. ALL BOUNDARIES &
CONTOURS SUBJECT TO SURVEY. ALL RIGHTS RESERVED. THIS
DRAWING MAY NOT BE REPRODUCED OR TRANSMITTED, IN PART
OR IN WHOLE WITHOUT THE PERMISSION OF CRAWFORD
ARCHITECTS PTY LTD

© CRAWFORD ARCHITECTS PTY LTD 2017
SUITE 3.01, LEVEL 3 80 MOUNT STREET
NORTH SYDNEY, NSW 2060 AUSTRALIA
ABN 56 120 779 106
NOMINATED ARCHITECTS:
TONY GRAY 5303 & PAUL GODSELL 6726

P 02 9660 3644 www.crawford.com.au
E arch@crawford.com.au

F	19/10/23	AMENDED DA: DELETED ROOF TERRACE
ISSUE	DATE	AMENDMENTS

DEVELOPMENTLINK

MIXED USE DEVELOPMENT
LOTS 1,2,3,4 - D.P.9900
8 OAKS AVENUE, DEE WHY NSW 2099

SOUTH ELEVATION

SCALE 1:100 @ A1
1:200 @ A3
APPROVED PG
DRAWN NS
CHECKED -
DATE NOV 2018
STATUS DA

PROJECT NUMBER 18041
DRAWING NUMBER

A200

ISSUE

F crawford
architects



Certificate no.: 0003357233
Assessor Name: Damian O'Toole
Accreditation no.: 20420
Certificate date: 29 Apr 2019
Dwelling Address: 8 OAKS AVE
DEE WHY, NSW 2099
www.nathers.gov.au

8.2
NATIONWIDE
HOUSE
ENERGY RATING SCHEME
24.3 MJ/m²
www.nathers.gov.au

ABSA
Australian Building
Sustainability Association

Accreditation Period: 2018-2019
Assessor Name: Damian O'Toole
Assessor Number: 20420
Assessor Signature: [Signature]

HERS Assessments completed within the accreditation period are part of the ABSA quality audit system

This Accredited Assessor is qualified to provide HERS Assessments and has agreed to follow an Assessor Code of Practice

ALL DIMENSIONS & LEVELS TO BE CHECKED ON SITE BY CONTRACTOR PRIOR TO CONSTRUCTION. ALL BOUNDARIES & CONTOURS SUBJECT TO SURVEY. ALL RIGHTS RESERVED. THIS DRAWING MAY NOT BE REPRODUCED OR TRANSMITTED, IN PART OR IN WHOLE WITHOUT THE PERMISSION OF CRAWFORD ARCHITECTS PTY LTD

THIS DRAWING IS NOT TO BE USED FOR CONSTRUCTION UNLESS APPROVED BY A DIRECTOR OF CRAWFORD ARCHITECTS PTY LTD

© CRAWFORD ARCHITECTS PTY LTD 2017
SUITE 3.01, LEVEL 3 80 MOUNT STREET
NORTH SYDNEY, NSW 2060 AUSTRALIA
ABN 56 120 779 106
NOMINATED ARCHITECTS:
TONY GRAY 5303 & PAUL GODSELL 6726

P 02 9660 3644 www.crawford.com.au
E arch@crawford.com.au

F	19/10/23	AMENDED DA: DELETED ROOF TERRACE
ISSUE	DATE	AMENDMENTS

CLIENT
DEVELOPMENTLINK

PROJECT
MIXED USE DEVELOPMENT
LOTS 1,2,3,4 - D.P.9900
8 OAKS AVENUE, DEE WHY NSW 2099

TITLE
WEST ELEVATION

SCALE
1:100 @ A1
1:200 @ A3

APPROVED
DRAWN
CHECKED
DATE
STATUS

PG
NS
-
NOV 2018
DA



PROJECT NUMBER
DRAWING NUMBER

18041

A201

ISSUE

F
crawford
architects

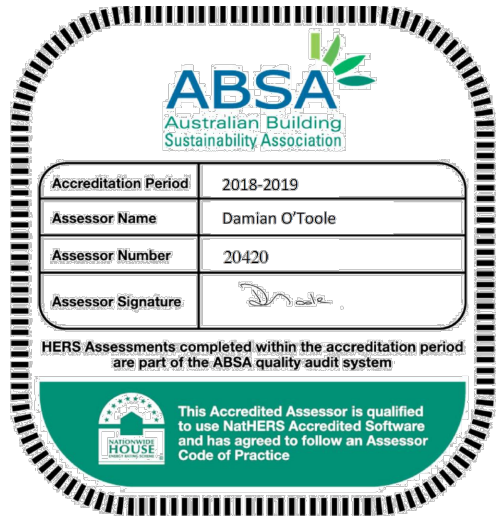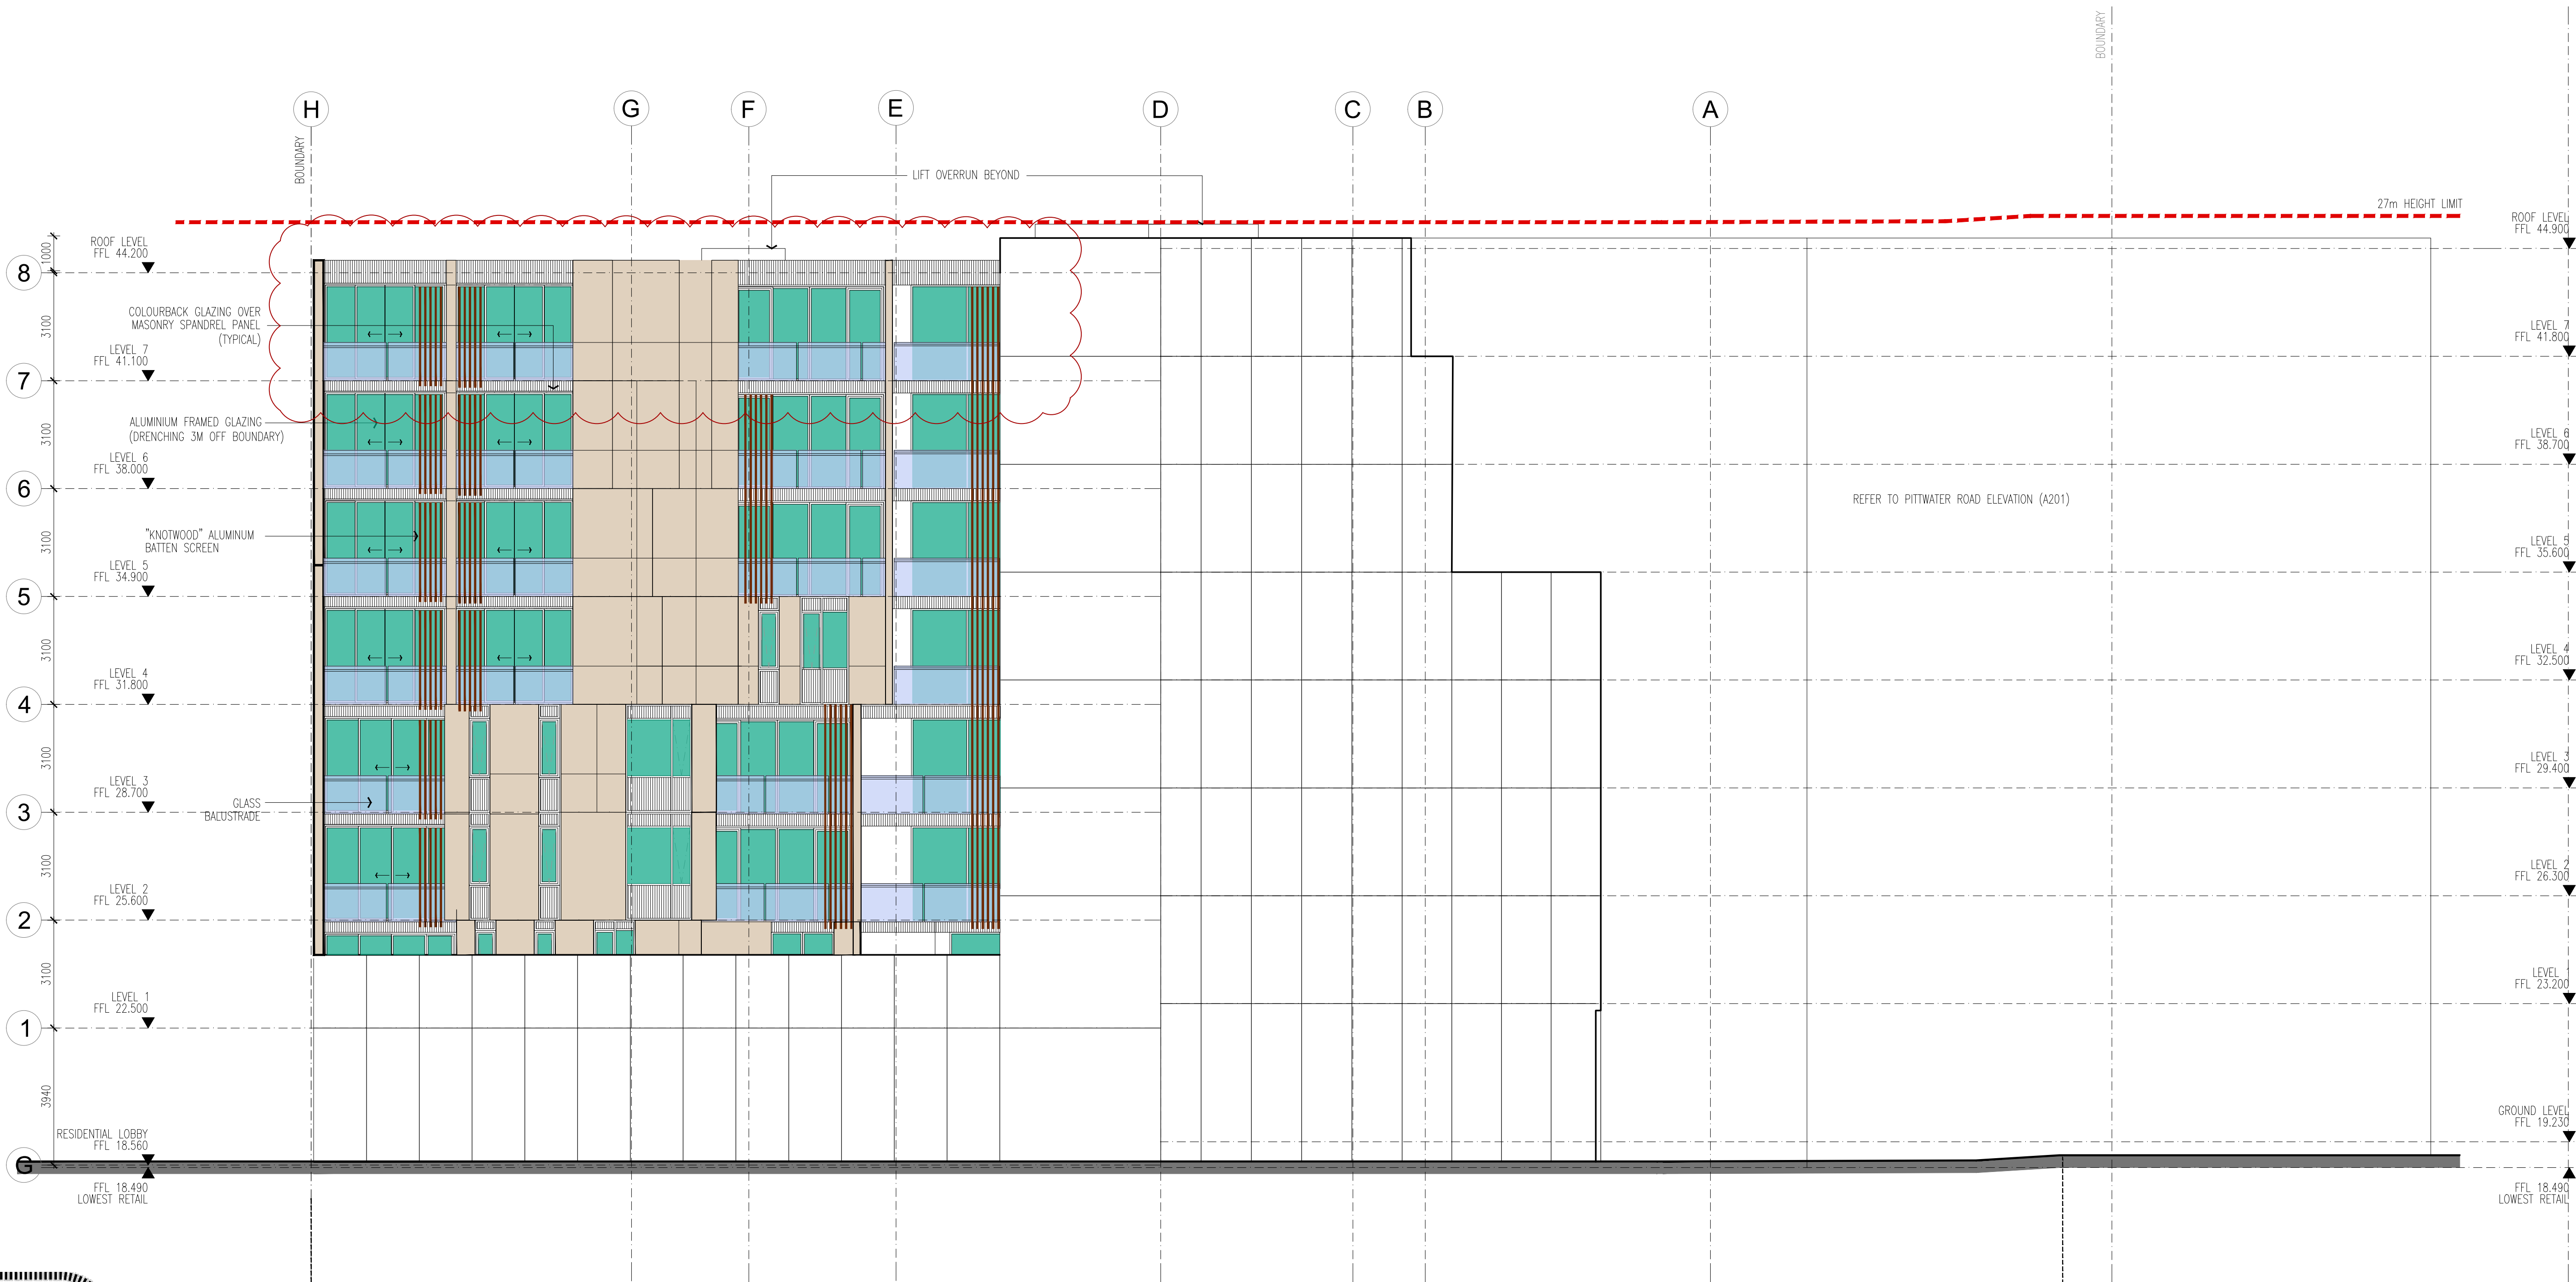

8.2

NATIONWIDE HOUSE

ENERGY RATING SCHEME

24.3 MJ/m²

www.nathers.gov.au

Certificate no.: 0003357233
Assessor Name: Damian O'Toole
Accreditation no.: 20420
Certificate date: 29 Apr 2019
Dwelling Address: 8 OAKS AVE
DEE WHY, NSW 2099

ALL DIMENSIONS & LEVELS TO BE CHECKED ON SITE BY CONTRACTOR PRIOR TO CONSTRUCTION. ALL BOUNDARIES & CONTOURS SUBJECT TO SURVEY. ALL RIGHTS RESERVED. THIS DRAWING MAY NOT BE REPRODUCED OR TRANSMITTED, IN PART OR IN WHOLE WITHOUT THE PERMISSION OF CRAWFORD ARCHITECTS PTY LTD

THIS DRAWING IS NOT TO BE USED FOR CONSTRUCTION UNLESS APPROVED BY A DIRECTOR OF CRAWFORD ARCHITECTS PTY LTD

© CRAWFORD ARCHITECTS PTY LTD 2017
SUITE 3.01, LEVEL 3 80 MOUNT STREET
NORTH SYDNEY, NSW 2060 AUSTRALIA
ABN 56 120 779 106
NOMINATED ARCHITECTS:
TONY GRAY 5303 & PAUL GODSELL 6726

P 02 9660 3644 www.crawford.com.au
E arch@crawford.com.au

F		19/10/23		AMENDED DA: DELETED ROOF TERRACE	
ISSUE	DATE	ISSUE	DATE	AMENDMENTS	

DEVELOPMENTLINK

MIXED USE DEVELOPMENT
LOTS 1,2,3,4 - D.P.9900
8 OAKS AVENUE, DEE WHY NSW 2099

NORTH ELEVATION

SCALE 1:100 @ A1
1:200 @ A3

APPROVED PG
DRAWN NS
CHECKED -


DATE NOV 2018
STATUS DA

PROJECT NUMBER 18041
DRAWING NUMBER

A202

ISSUE

F crawford architects

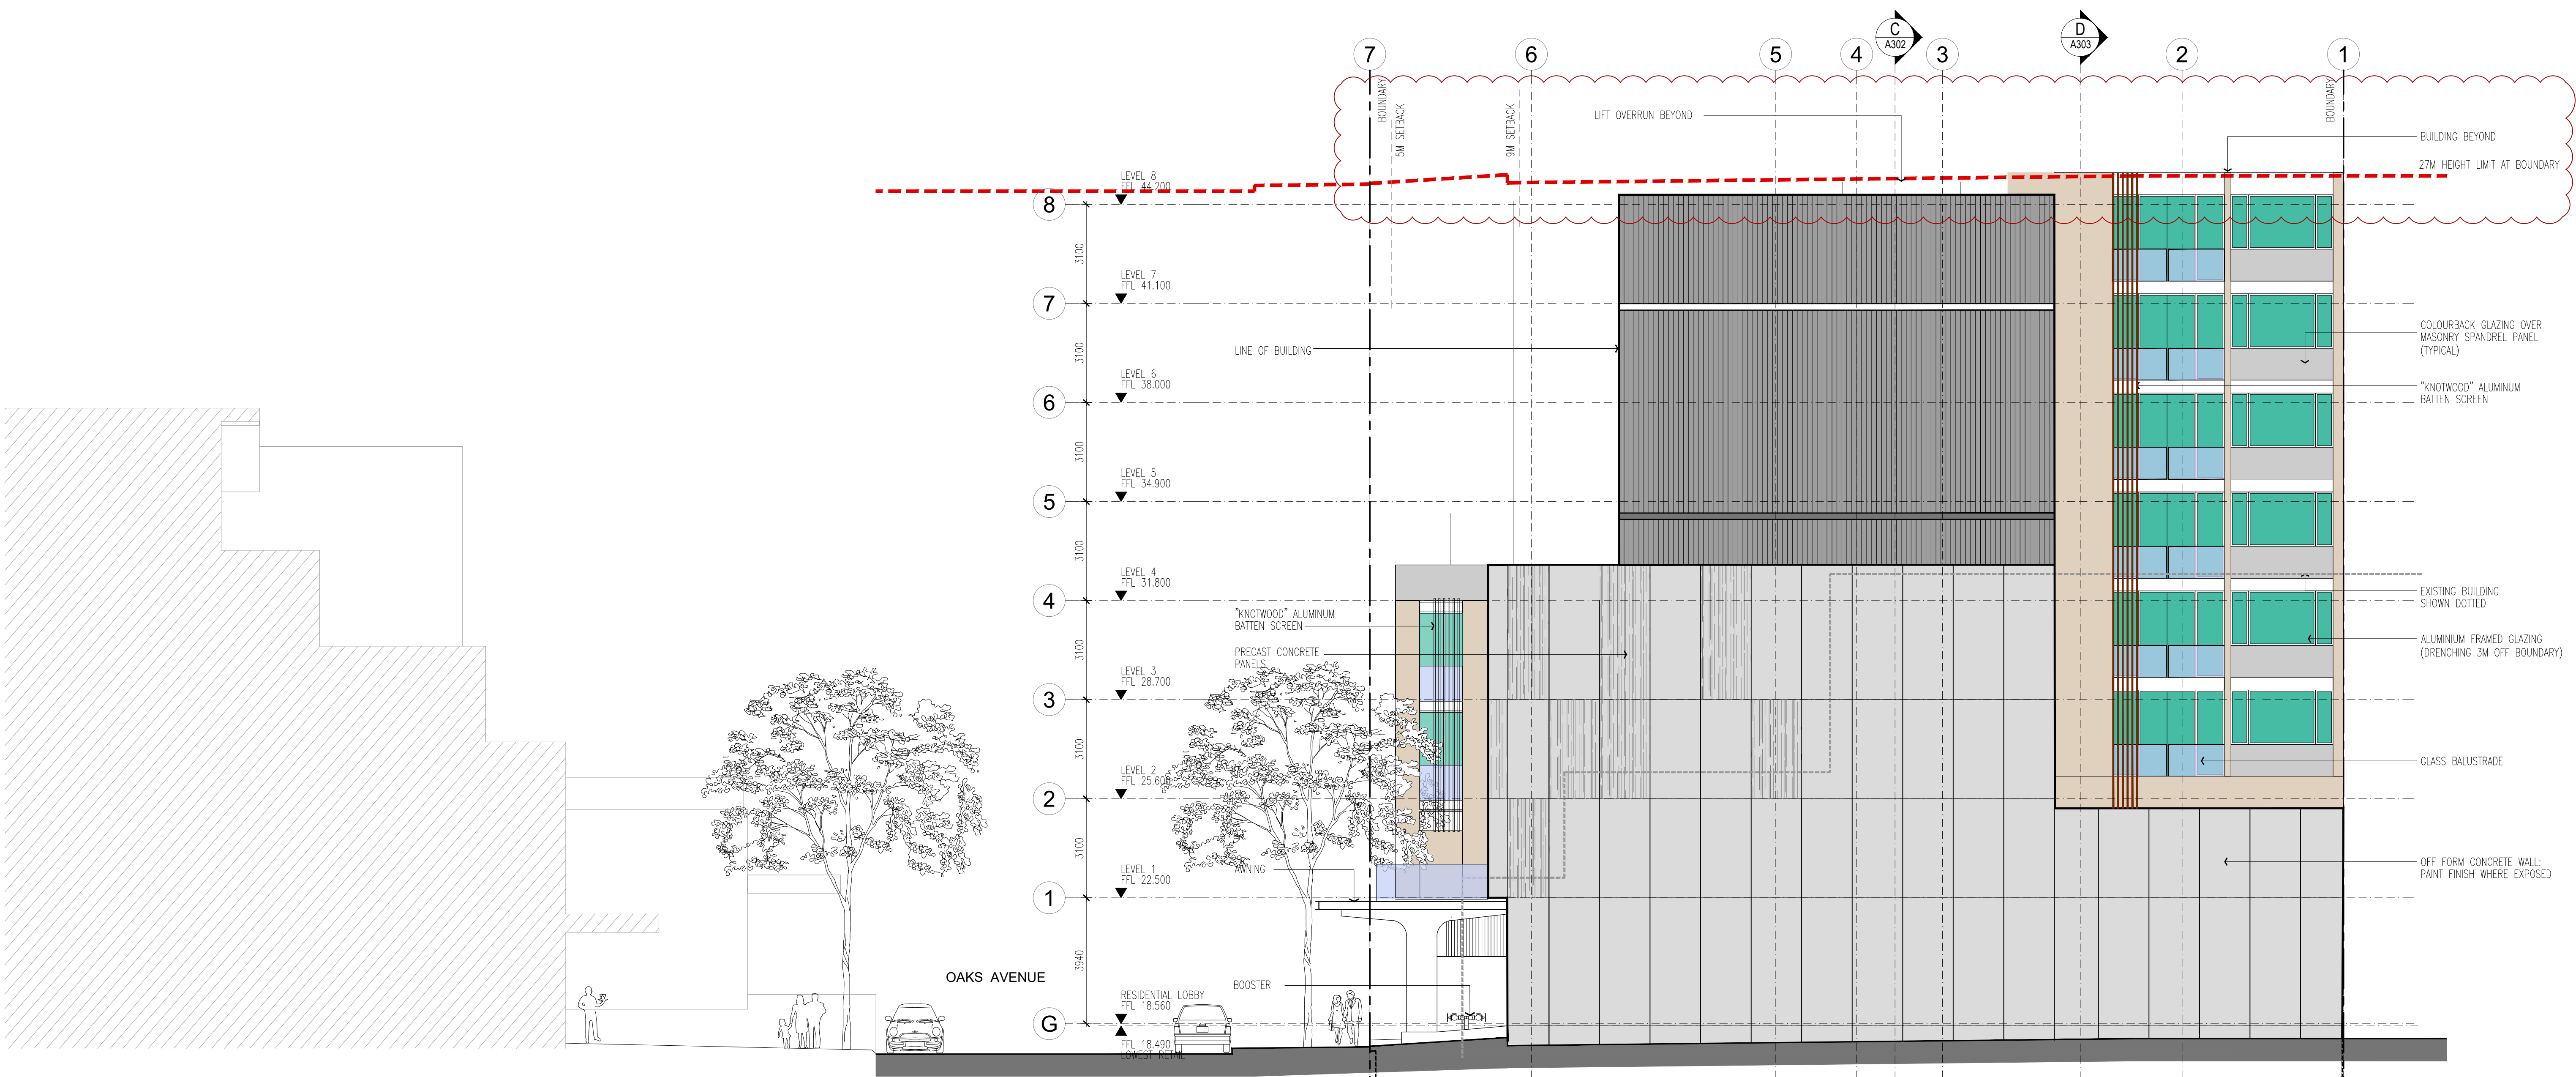

8.2
NATIONWIDE
HOUSE
ENERGY RATING SCHEME
24.3 MJ/m²
www.nathers.gov.au

Certificate no.: 0003357233
Assessor Name: Damian O'Toole
Accreditation no.: 20420
Certificate date: 29 Apr 2019
Dwelling Address: 8 OAKS AVE
DEE WHY, NSW
2099

ABSA
Australian Building
Sustainability Association

Accreditation Period	2018-2019
Assessor Name	Damian O'Toole
Assessor Number	20420
Assessor Signature	

HERS Assessments completed within the accreditation period are part of the ABSA quality audit system

This Accredited Assessor is qualified to provide Building Sustainability Assessments and has agreed to follow an Assessor Code of Practice

ALL DIMENSIONS & LEVELS TO BE CHECKED ON SITE BY CONTRACTOR PRIOR TO CONSTRUCTION. ALL BOUNDARIES & CONTOURS SUBJECT TO SURVEY. ALL RIGHTS RESERVED. THIS DRAWING MAY NOT BE REPRODUCED OR TRANSMITTED, IN PART OR IN WHOLE WITHOUT THE PERMISSION OF CRAWFORD ARCHITECTS PTY LTD

© CRAWFORD ARCHITECTS PTY LTD 2017
SUITE 3.01, LEVEL 3 80 MOUNT STREET
NORTH SYDNEY, NSW 2060 AUSTRALIA
ABN 56 120 779 106
NOMINATED ARCHITECTS:
TONY GRAY 5303 & PAUL GODSELL 6726

P 02 9660 3644 www.crawford.com.au
E arch@crawford.com.au

F	19/10/23	AMENDED DA: DELETED ROOF TERRACE
ISSUE	DATE	AMENDMENTS

CLIENT
DEVELOPMENTLINK

PROJECT
MIXED USE DEVELOPMENT
LOTS 1,2,3,4 - D.P.9900
8 OAKS AVENUE, DEE WHY NSW 2099

TITLE
EAST ELEVATION

SCALE
1:100 @ A1
1:200 @ A3

APPROVED
PG
DRAWN
NS
CHECKED
-

DATE
NOV 2018

STATUS
DA

PROJECT NUMBER
18041

DRAWING NUMBER
A203

ISSUE

F crawford
architects

The logo for Crawford Architects features a large, bold, black letter 'C' on the left. To its right, the word 'crawford' is written in a lowercase, sans-serif font, with the 'c' in a lighter weight than the 'r'. Below 'crawford', the word 'architects' is written in a smaller, all-caps, sans-serif font. The text is white and set against a dark teal background.