


SECTION

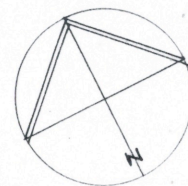

LOT BOUNDARY
ACCESS HANDLE
LOT 4
D.P. 590990


LOT 2 D.P. 584315

LOT BOUNDARY


M. H. W. M. BY TITLE

LATERAL LIMIT LINE

LATERAL LIMIT LINE

 northern beaches council
THIS PLAN IS TO BE READ IN CONJUNCTION WITH THE CONDITIONS OF DEVELOPMENT CONSENT
DA2022/0126

LOVETT
SITE PLAN

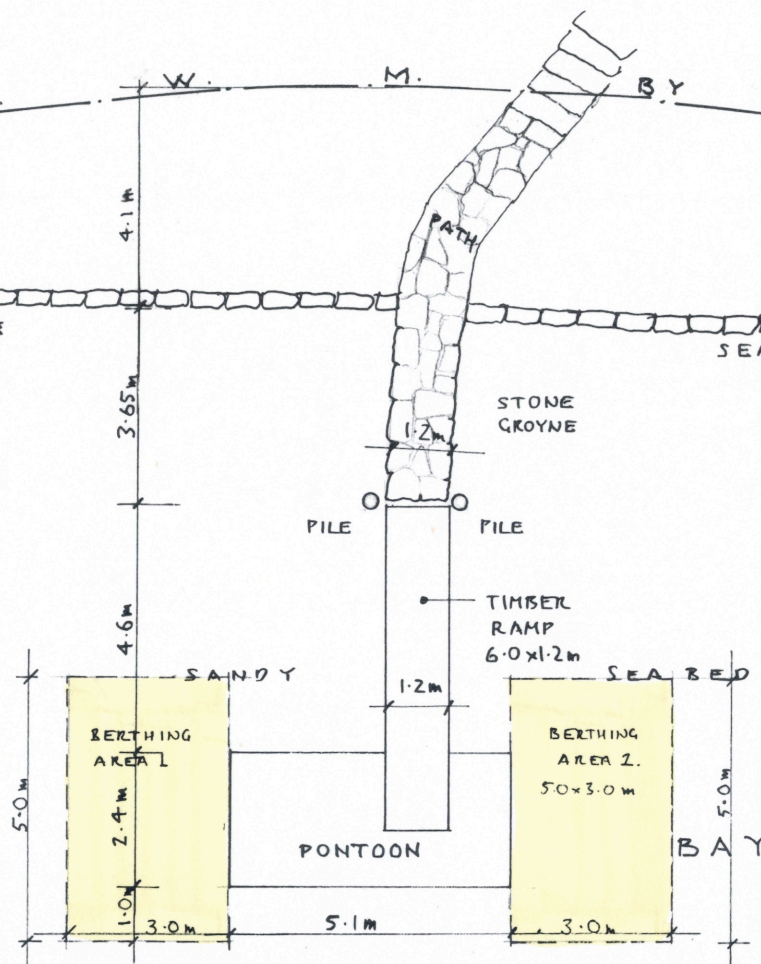

Stephen Crosby & Assoc. Pty. Ltd.

SCOTLAND ISLAND
PO Box 204 Church Pt. NSW 2105
M: 0409 047 513 E: scrosby@ntermoda.on.net

BERTHING AREAS

"CORYMBIA"
LOVETT BAY,
PITTWATER
Lot 2 DP 584315

For S. PLATER
Drawing
SITE PLAN & SECTION

Scale 1:100 at A3
Date NOVEMBER 2020
Drawn S.C.
Drawing Number

2318 - DA 01