

DEVELOPMENT APPLICATION  
ISSUE A - AUGUST 2019  
SLIDERZ CAFE

DRAWING NUMBER	ISSUE	DESCRIPTION
DA – 1001	A	COVER SHEET & NOTES
DA – 1051	A	SITE PLAN/ANALYSIS
DA – 1052	A	EXISTING FLOOR PLAN
DA – 1053	A	EXISTING ROOF PLAN
DA – 1054	A	EXISTING ELEVATION
DA – 1101	A	GROUND FLOOR PLAN
DA – 1102	A	ROOF PLAN
DA – 1201	A	SECTION SHEET
DA – 1301	A	ELEVATION SHEET
DA – 1501	A	SIGNAGE DETAILS
DA – 1801	A	WASTE MANAGEMENT PLAN

THE DESIGN CONSULTANT

contact@designconsultant.com.au  
TEL: +61 (0)425 724 176  
GPO Box 110 Manly New South Wales Australia 1655  
ABN 6215216559  
WWW.DESIGNCONSULTANT.COM.AU



RICHCARRARCHITECTS.COM.AU  
T: 0430 936 919      ARB: 9697  
E: richard@richcarrarchitects.com.au


project: MANLY SLIDERZ      client: M & T O'SULLIVAN

A | 02.08.19 | DA ISSUE A  
issue | date | description

COPYRIGHT©

This document is the property of Rich Carr Architects Pty Ltd. This drawing shall only be used for the purpose for which it was commissioned. Unauthorised use of this drawing is prohibited.

Note : Do not scale from drawings. Figured dimensions shall take precedence overscaled dimensions. Any discrepancy shall be reported to the Architect for clarification prior to the commencement of any work.

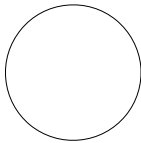


drawing:  
COVER SHEET

drawing no.  
DA 1001

scale:  
N.T.S @A3

drawing issue:  
A

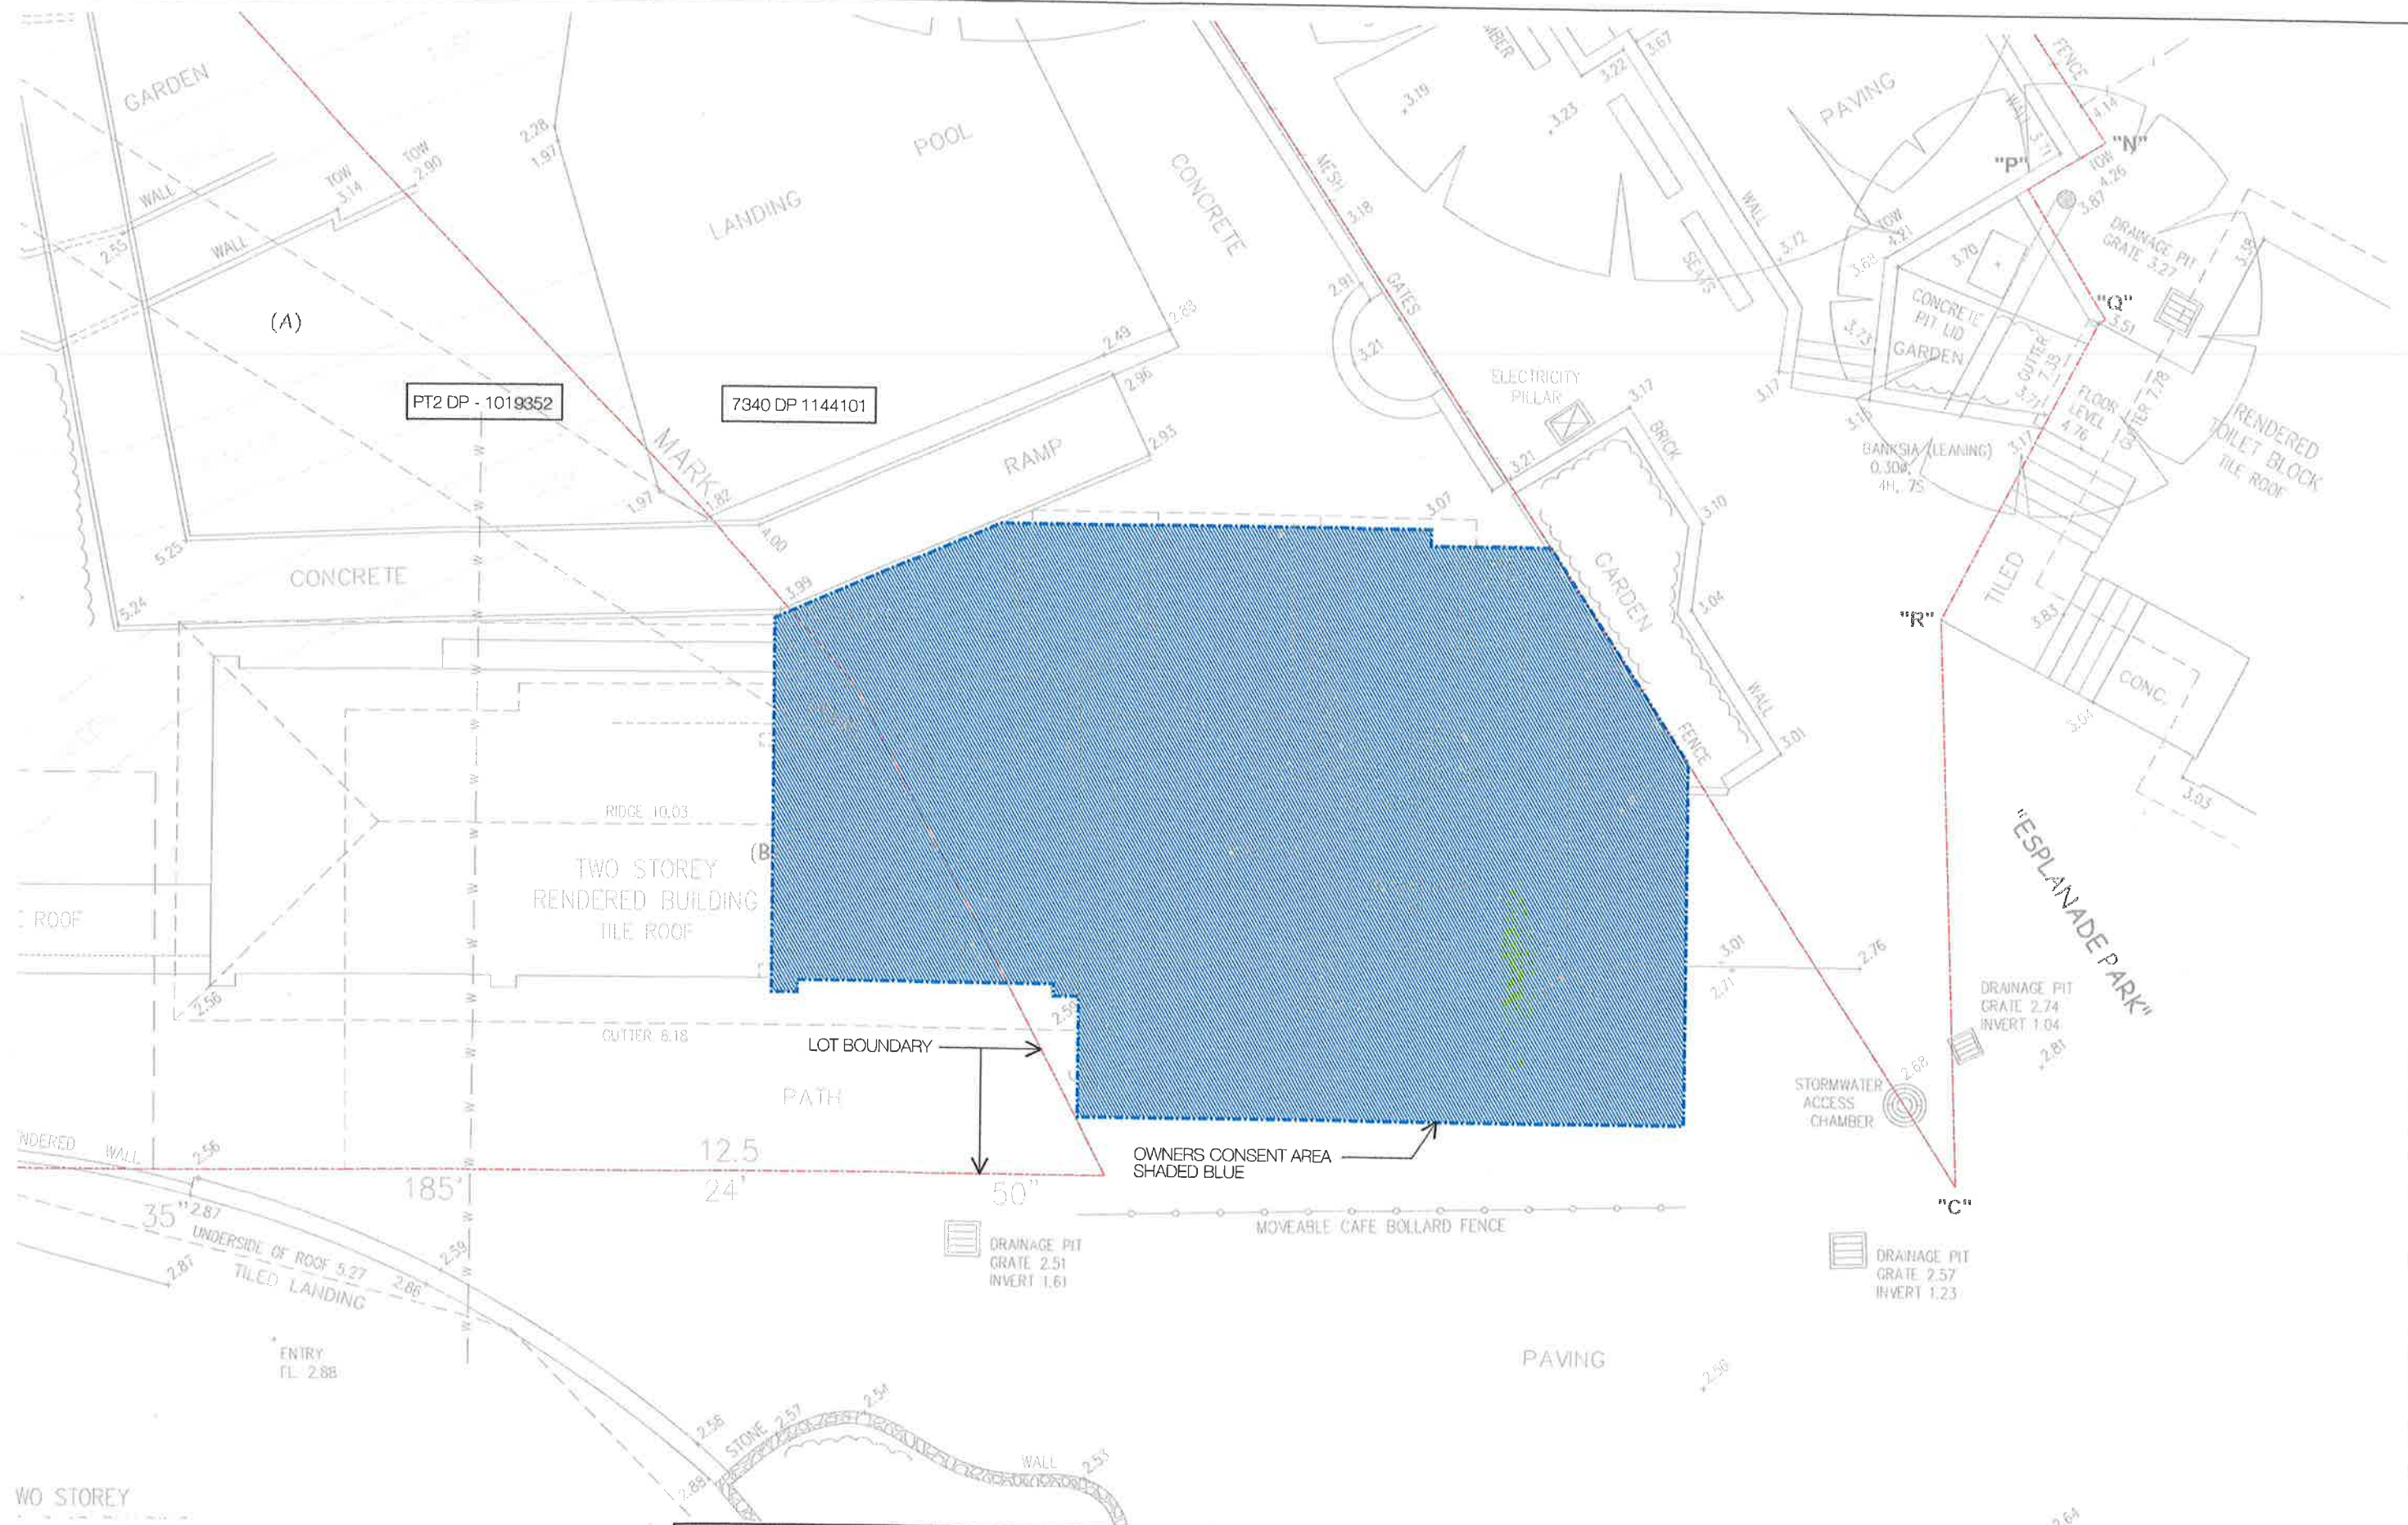

<p><b>THE DESIGN CONSULTANT</b></p> <p>contact@designconsultant.com.au          TEL: +61 (0)425 724 176          GPO Box 110 Manly New South Wales Australia 1655          ABN 6215216559          WWW.DESIGNCONSULTANT.COM.AU</p>	<p><b>RICH CARR ARCHITECTS</b></p> <p>richcarrarchitects.com.au          T: 0430 936 919 ARB: 9697          E: richard@richcarrarchitects.com.au</p>	<p>project: <b>MANLY SLIDERZ</b> client: <b>M &amp; T O'SULLIVAN</b></p> <table border="1"> <tr> <td>A</td> <td>02.08.19</td> <td>DA ISSUE A</td> </tr> <tr> <td>issue</td> <td>date</td> <td>description</td> </tr> </table> <p><b>COPYRIGHT ©</b></p> <p><small>This document is the property of Rich Carr Architects Pty Ltd. This drawing shall only be used for the purpose for which it was commissioned. Unauthorised use of this drawing is prohibited.</small></p> <p><small>Note: Do not scale from drawings. Figured dimensions shall take precedence over scaled dimensions. Any discrepancy shall be reported to the Architect for clarification prior to the commencement of any work.</small></p>	A	02.08.19	DA ISSUE A	issue	date	description	<p>drawing no. <b>DA 1041</b></p> <p><b>OWNERS CONSENT PLAN</b></p> <p>scale: <b>1:100 @A3</b></p> <p>drawing issue: <b>A</b></p> <p>TRUE NORTH</p> <p>0m 1m 2m 5m</p>
A	02.08.19	DA ISSUE A							
issue	date	description							





01 VIEW LOOKING SOUTH/WEST TOWARDS SUBJECT SITE



02 VIEW LOOKING NORTH/WEST TOWARDS SUBJECT SITE






03 VIEW LOOKING SOUTH/EAST TOWARDS SUBJECT SITE




04 VIEW LOOKING EAST TOWARDS SUBJECT SITE



<p>THE DESIGN CONSULTANT</p> <p>contact@designconsultant.com.au TEL: +61 (0)425 724 176 GPO Box 110 Manly New South Wales Australia 1655 ABN 6215216559 WWW.DESIGNCONSULTANT.COM.AU</p>	<p> RICH CARR ARCHITECTS RICHCARRARCHITECTS.COM.AU</p> <p>T: 0430 936 919 ARB: 9697 E: richard@richcarrarchitects.com.au</p>	<p>project: MANLY SLIDERZ client: M &amp; T O'SULLIVAN</p> <table><tr><td>A</td><td>02.08.19</td><td>DA ISSUE A</td></tr><tr><td>issue</td><td>date</td><td>description</td></tr></table> <p>COPYRIGHT©</p> <p>This document is the property of Rich Carr Architects Pty Ltd. This drawing shall only be used for the purpose for which it was commissioned. Unauthorised use of this drawing is prohibited.</p> <p>Note : Do not scale from drawings. Figured dimensions shall take precedence overscaled dimensions. Any discrepancy shall be reported to the Architect for clarification prior to the commencement of any work.</p> <p> TRUE NORTH</p>	A	02.08.19	DA ISSUE A	issue	date	description	<p>drawing: SITE PLAN/SITE ANALYSIS drawing no. DA 1051</p> <p>scale: 1:500 @A3 drawing issue: A</p> <p> 0m 1m 2m 5m</p>
A	02.08.19	DA ISSUE A							
issue	date	description							



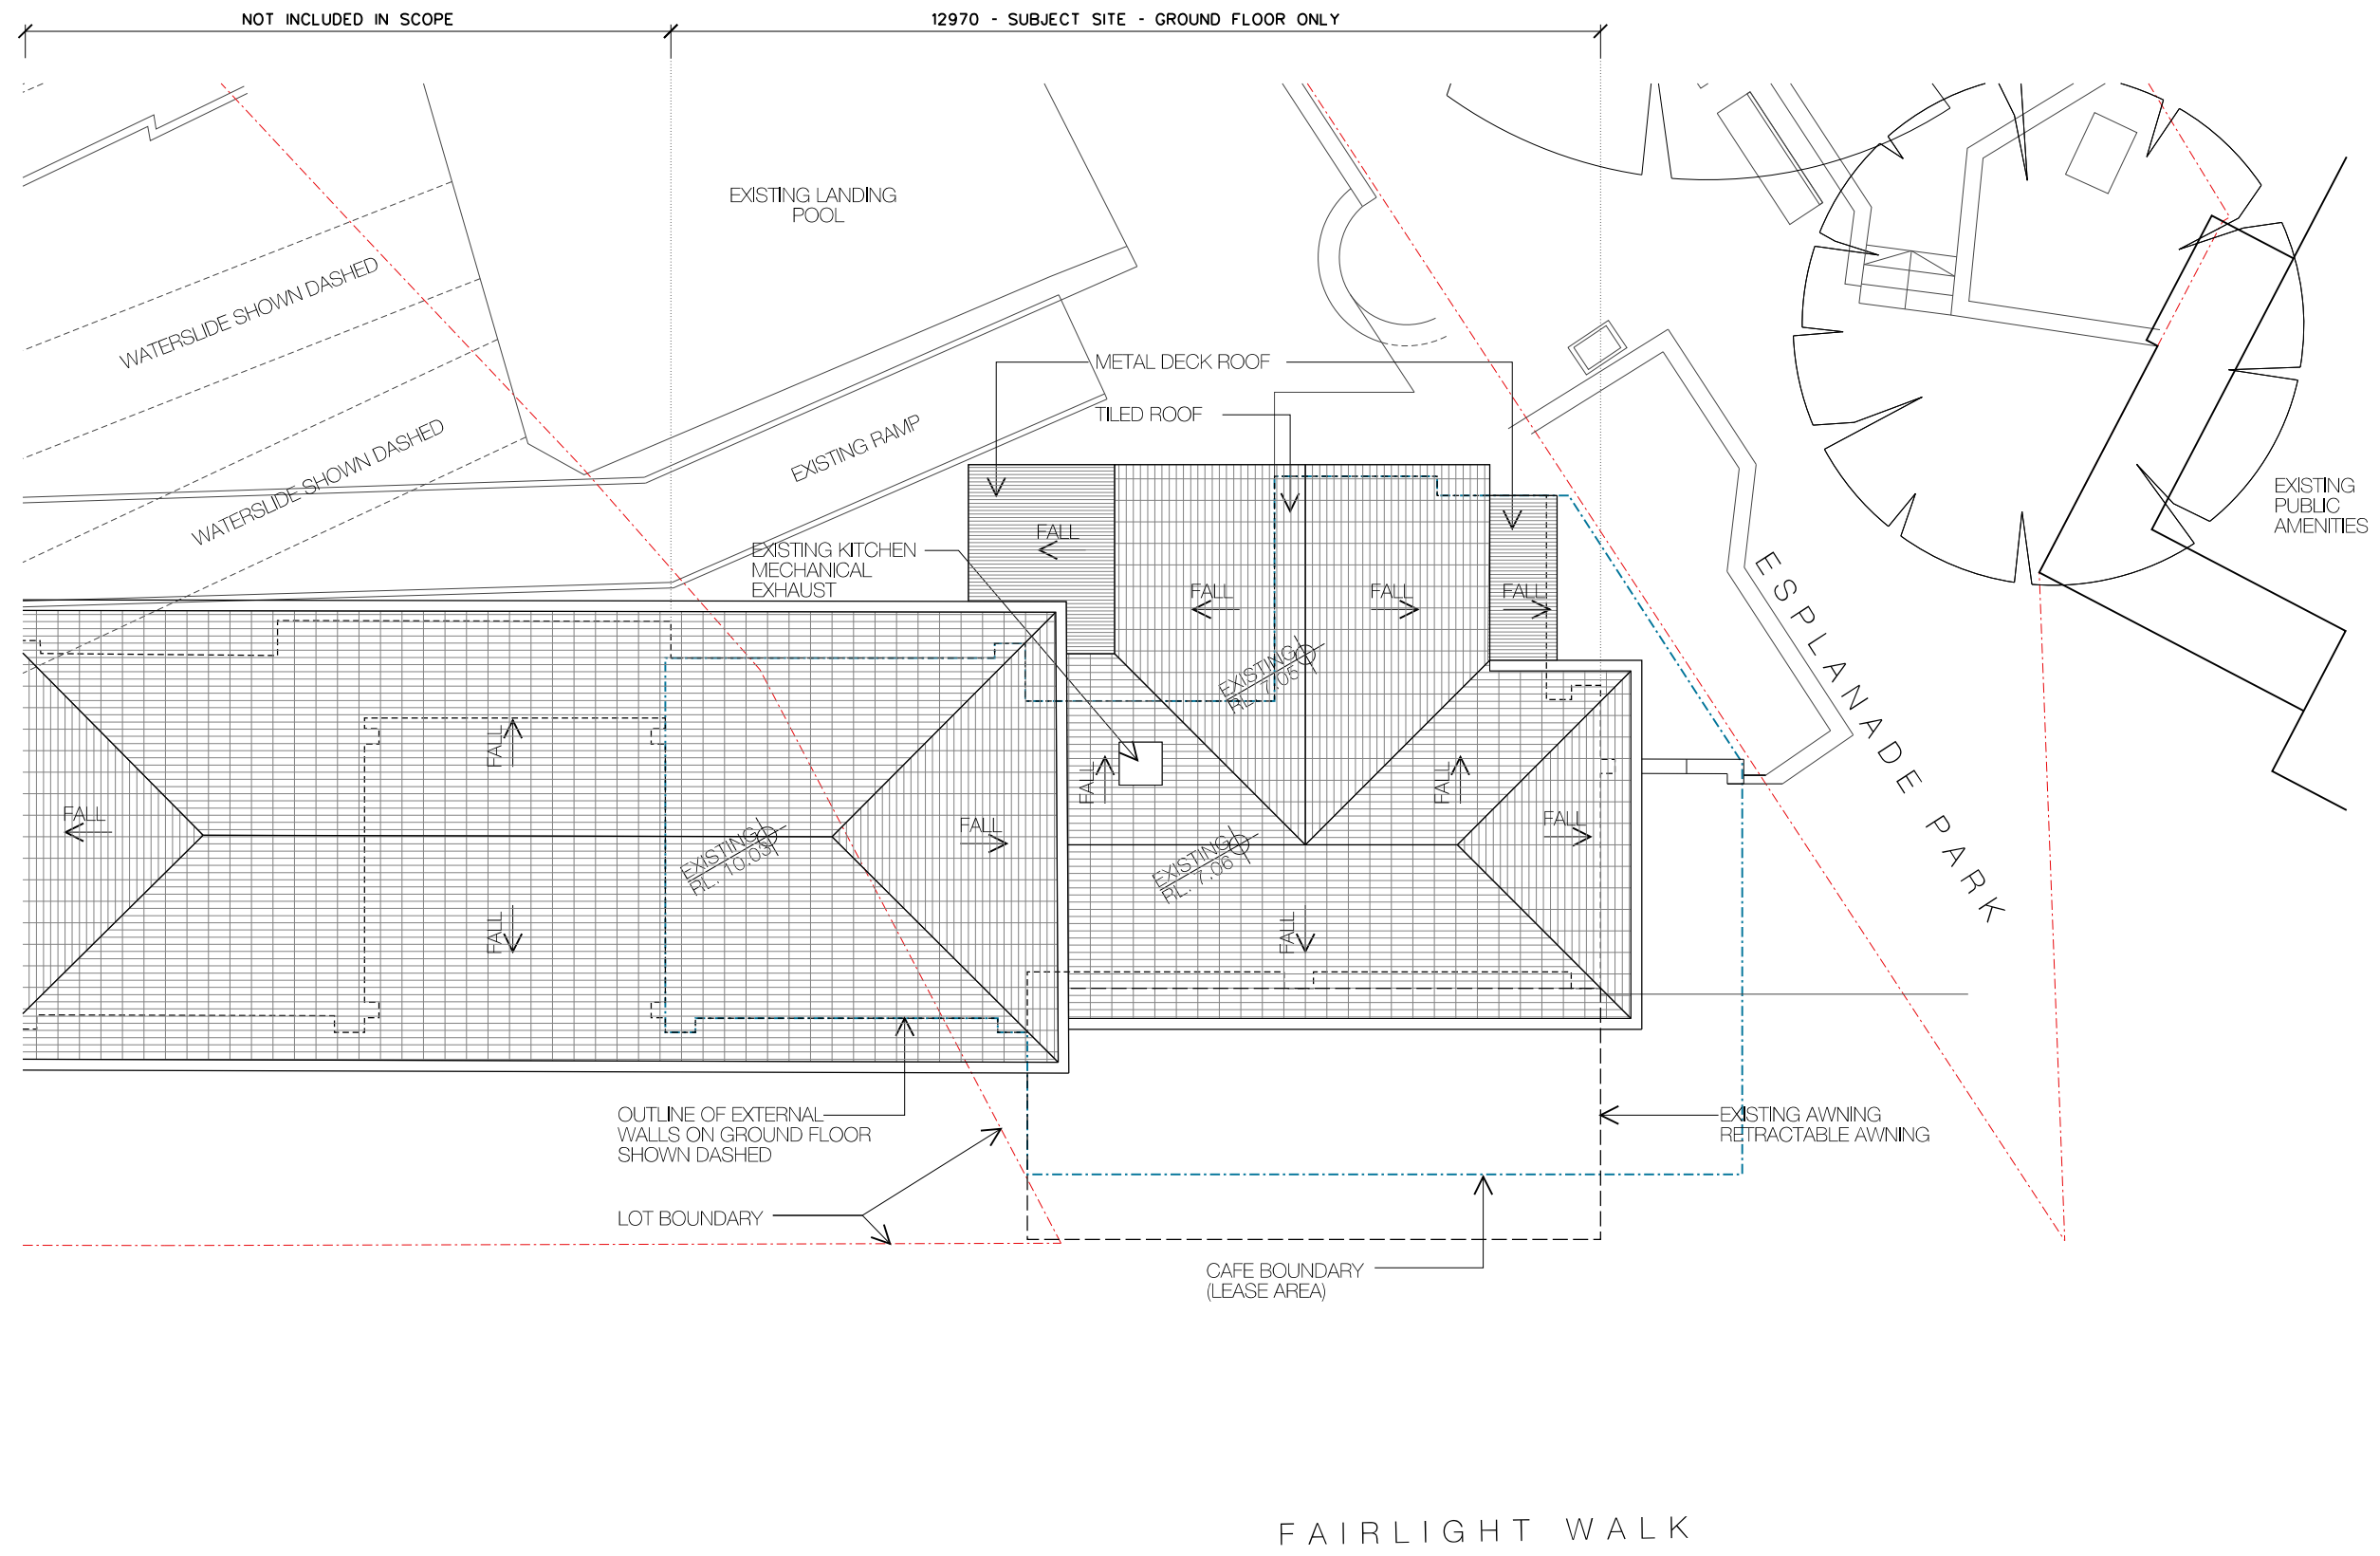

THE DESIGN CONSULTANT

contact@designconsultant.com.au  
TEL: +61 (0)425 724 176  
GPO Box 110 Manly New South Wales Australia 1655  
ABN 6215216559  
WWW.DESIGNCONSULTANT.COM.AU



T: 0430 936 919 ARB: 9697  
E: richard@richcarrarchitects.com.au

project:  
MANLY SLIDERZ


client  
M & T O'SULLIVAN

issue	date	description
A	02.08.19	DA ISSUE A

COPYRIGHT©

This document is the property of Rich Carr Architects Pty Ltd. This drawing shall only be used for the purpose for which it was commissioned. Unauthorised use of this drawing is prohibited.

Note: Do not scale from drawings. Figured dimensions shall take precedence over scaled dimensions. Any discrepancy shall be reported to the Architect for clarification prior to the commencement of any work.

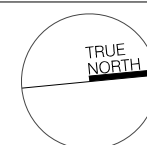

drawing:  
EXISTING ROOF  
PLAN



scale:  
1:100 @A3

0m 1m 2m 5m

drawing no.  
DA 1053


drawing issue:  
A



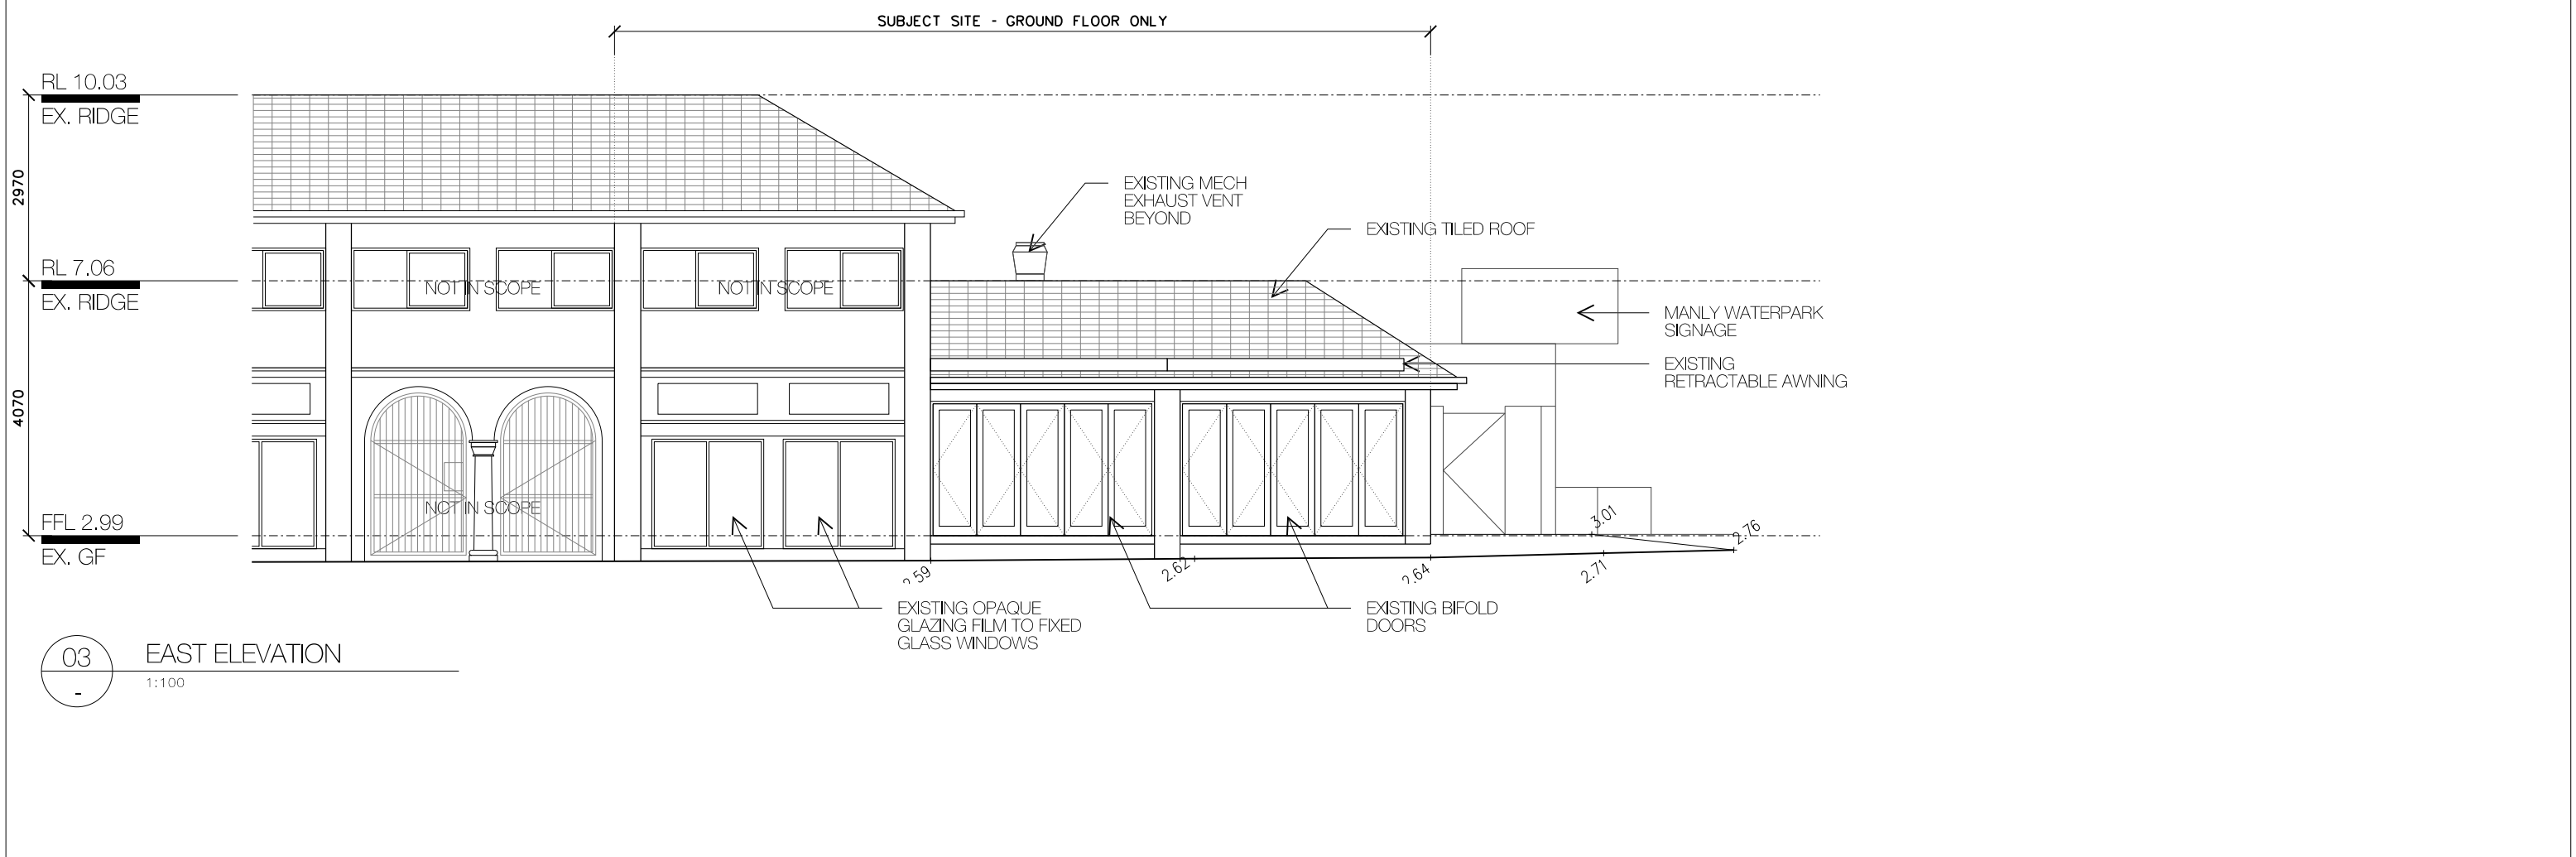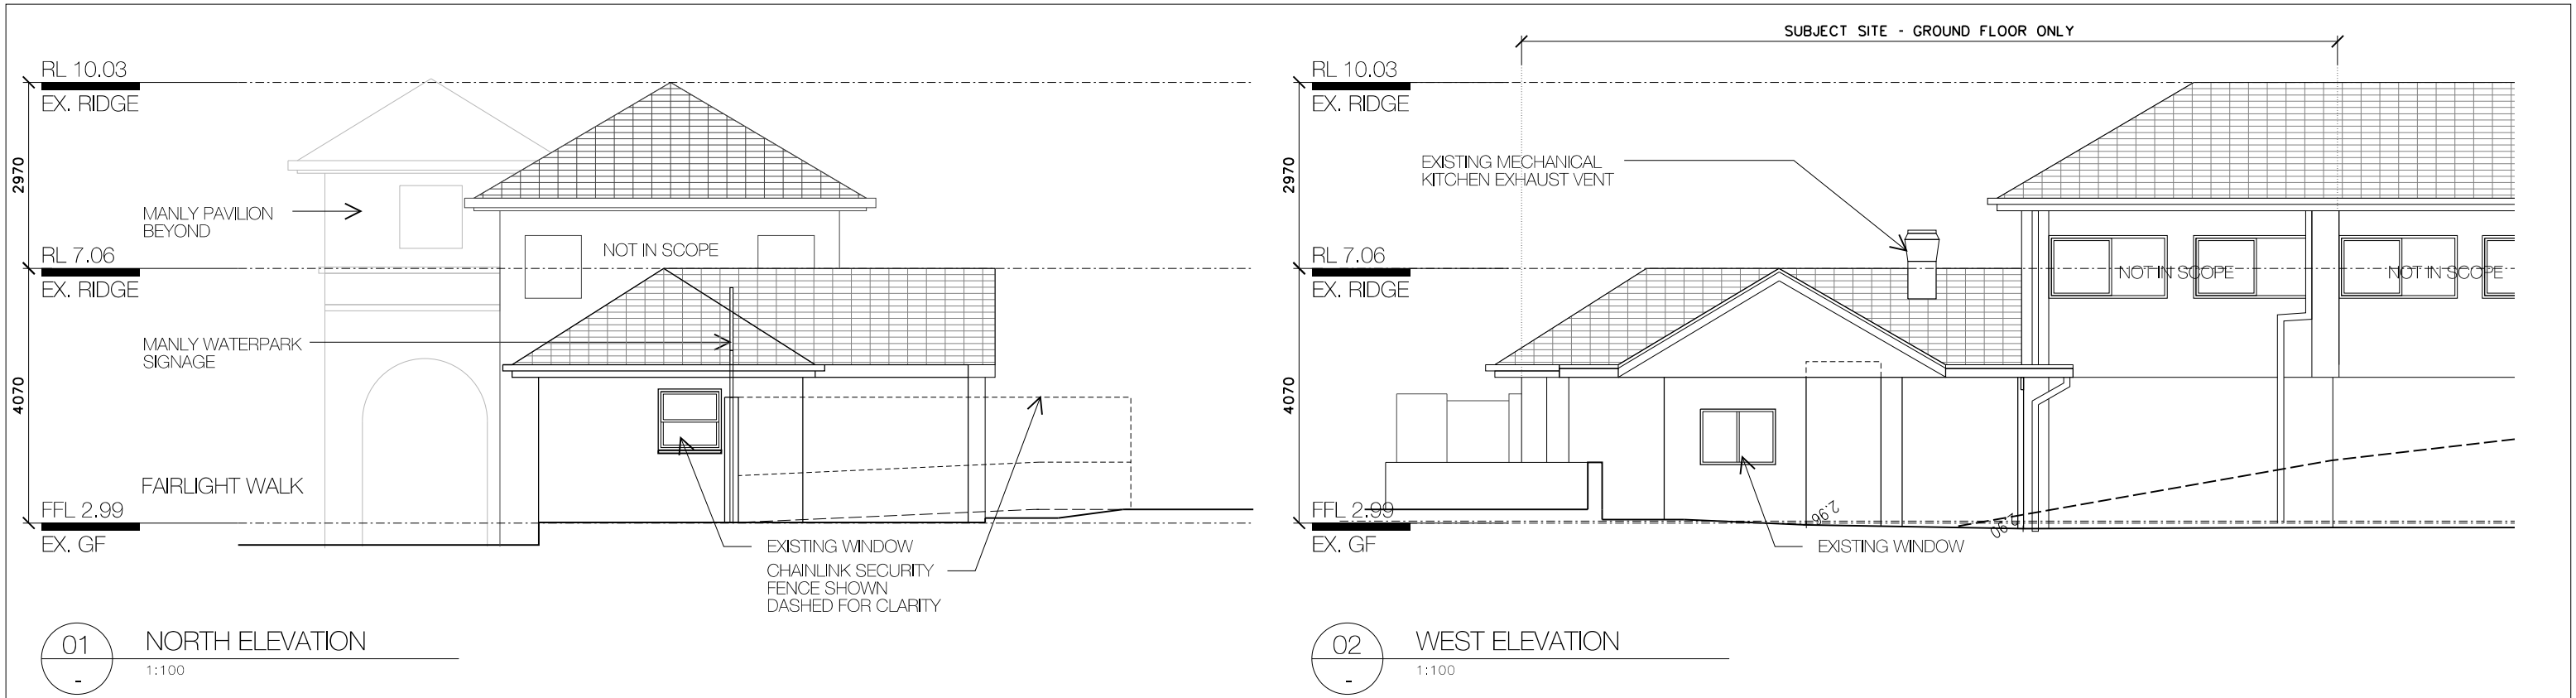

<p>THE DESIGN CONSULTANT</p> <p>contact@designconsultant.com.au TEL: +61 (0)425 724 176 GPO Box 110 Manly New South Wales Australia 1655 ABN 6215216559 WWW.DESIGNCONSULTANT.COM.AU</p>	<p><b>RICH CARR ARCHITECTS</b></p> <p>RICHCARRARCHITECTS.COM.AU</p> <p>T: 0430 936 919 ARB: 9697 E: richard@richcarrarchitects.com.au</p>	<p>project: MANLY SLIDERZ client: M &amp; T O'SULLIVAN</p> <table><tr><td>A</td><td>02.08.19</td><td>DA ISSUE A</td></tr><tr><td>issue</td><td>date</td><td>description</td></tr></table> <p>COPYRIGHT©</p> <p>This document is the property of Rich Carr Architects Pty Ltd. This drawing shall only be used for the purpose for which it was commissioned. Unauthorised use of this drawing is prohibited.</p> <p>Note : Do not scale from drawings. Figured dimensions shall take precedence overscaled dimensions. Any discrepancy shall be reported to the Architect for clarification prior to the commencement of any work.</p>	A	02.08.19	DA ISSUE A	issue	date	description	<p>drawing: EXISTING ELEVATIONS drawing no. DA 1054</p> <p>scale: 1:100 @A3 drawing issue: A</p> <p>0m 1m 2m 5m</p>
A	02.08.19	DA ISSUE A							
issue	date	description							



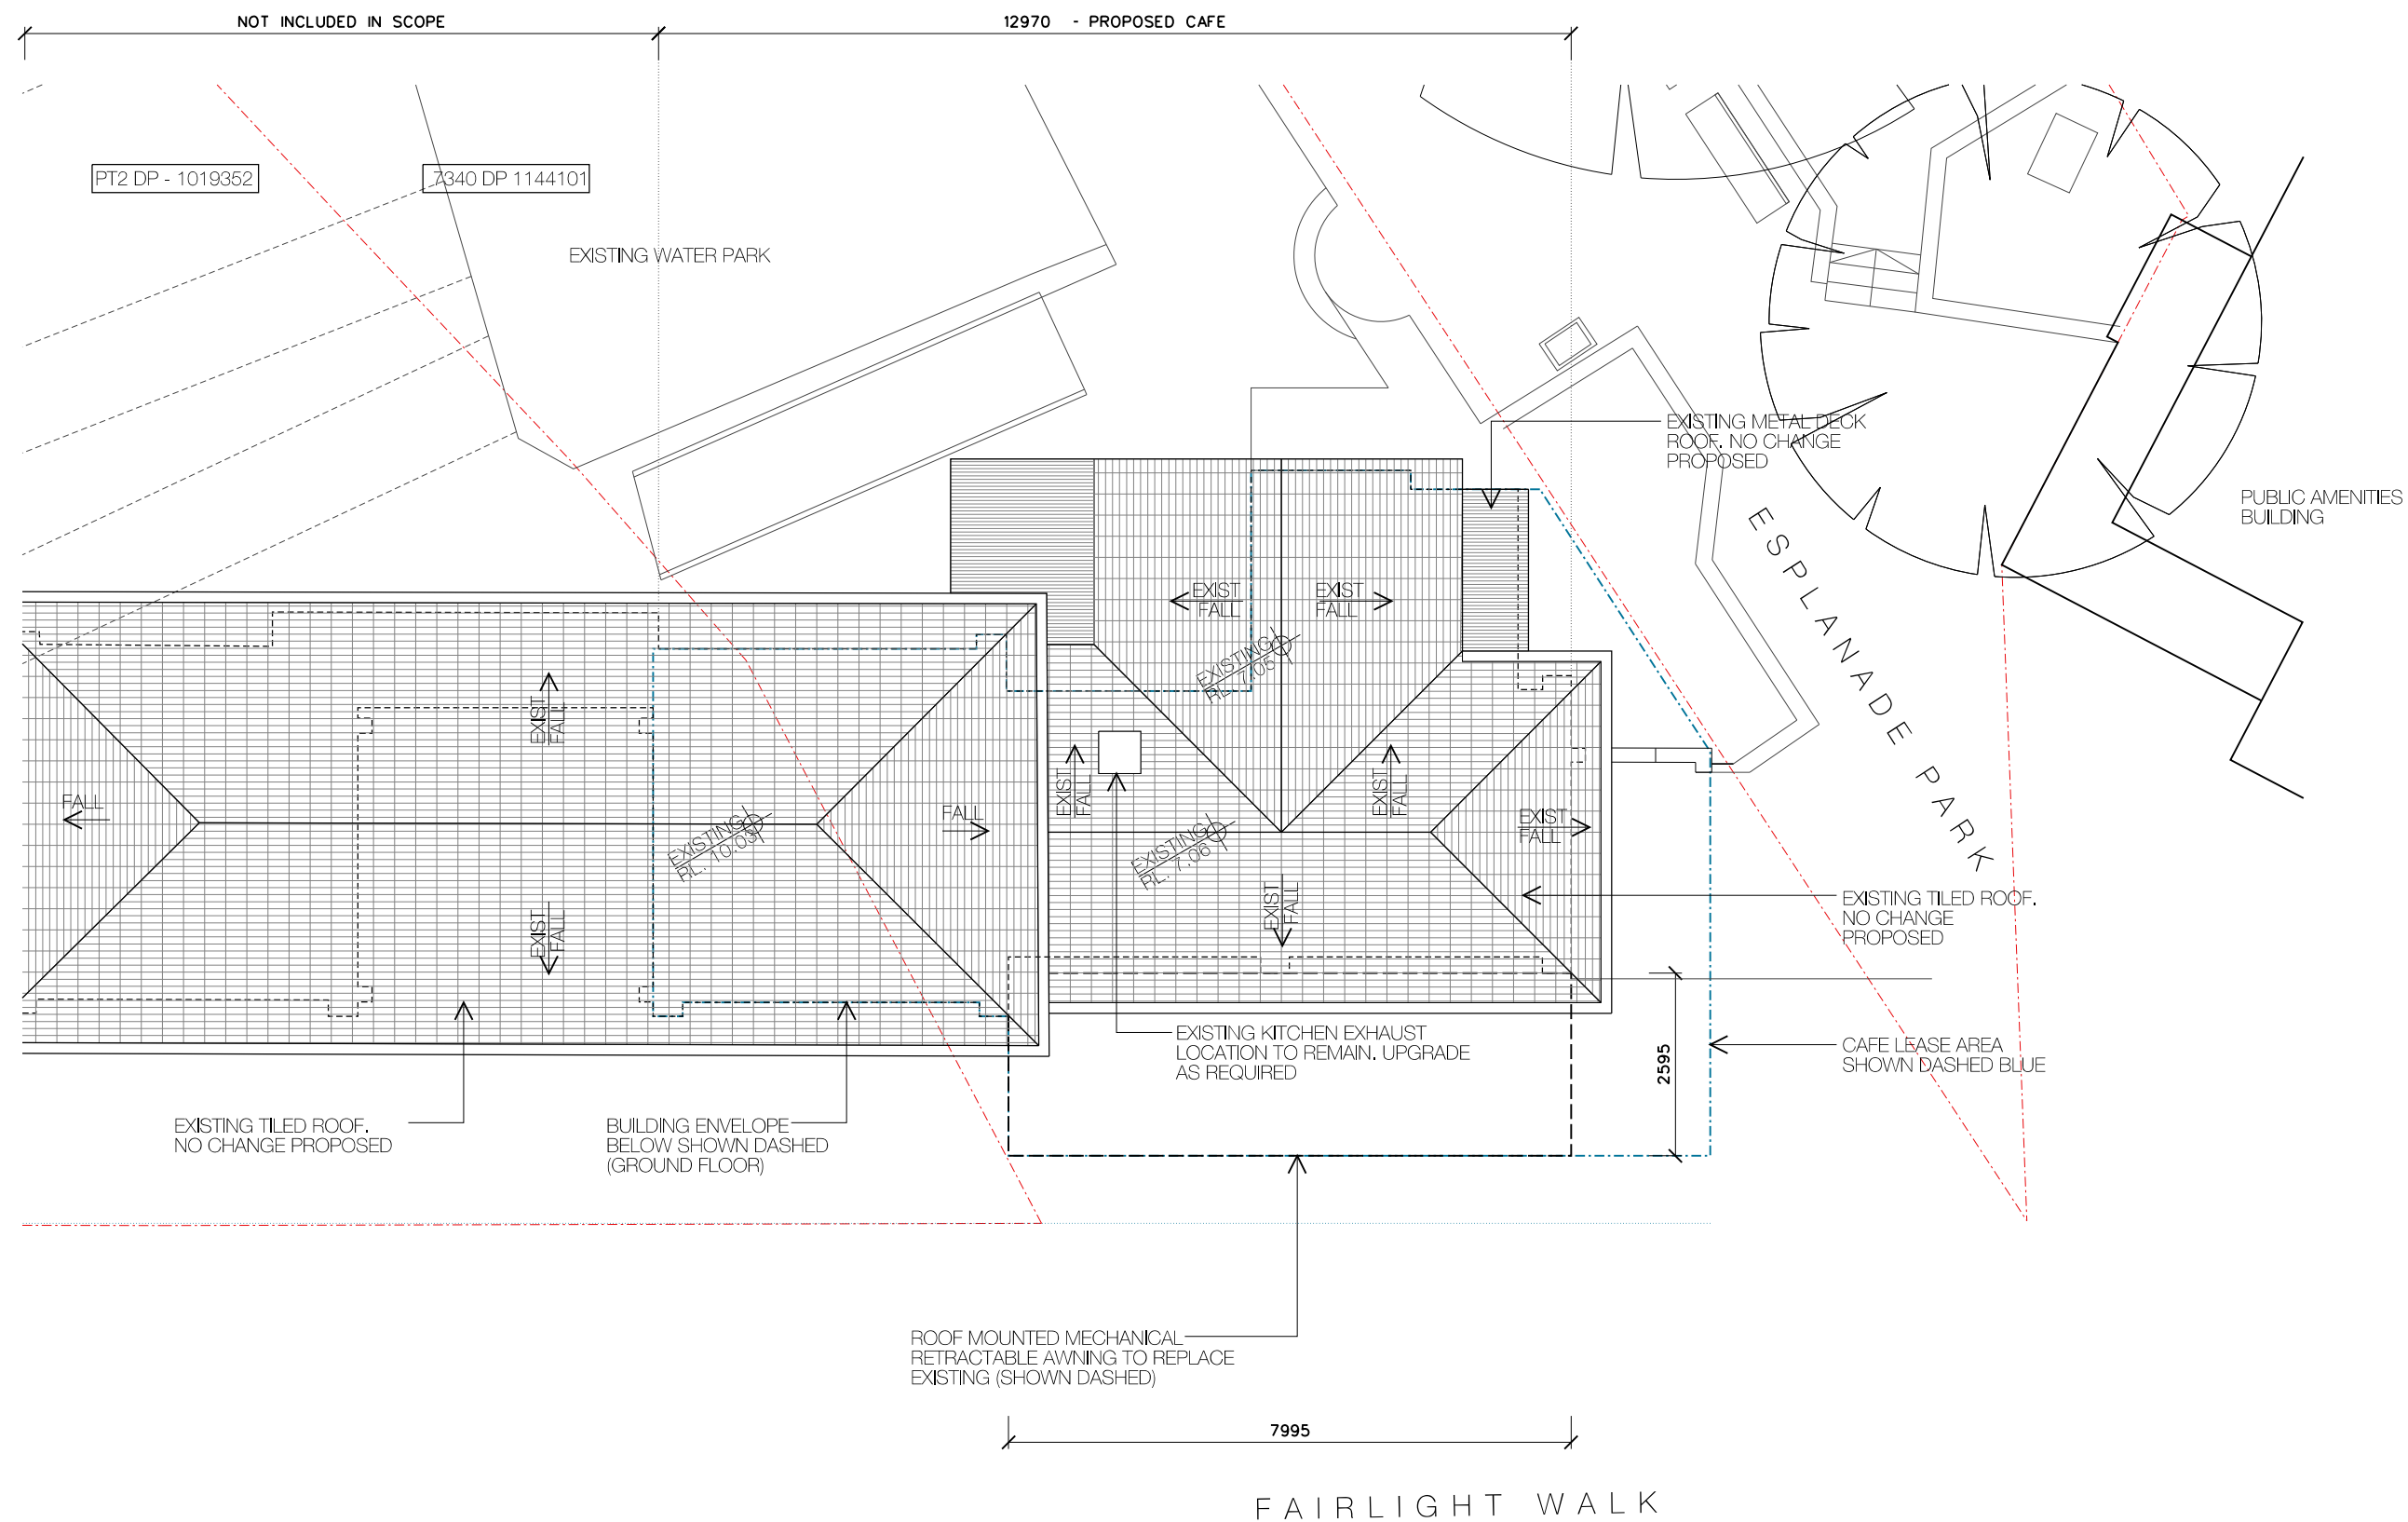

THE DESIGN CONSULTANT

contact@designconsultant.com.au  
TEL: +61 (0)425 724 176  
GPO Box 110 Manly New South Wales Australia 1655  
ABN 6215216559  
WWW.DESIGNCONSULTANT.COM.AU



T: 0430 936 919 ARB: 9697  
E: richard@richcarrarchitects.com.au

project:  
MANLY SLIDERZ


client  
M & T O'SULLIVAN

issue	date	description
A	02.08.19	DA ISSUE A

COPYRIGHT©

This document is the property of Rich Carr Architects Pty Ltd. This drawing shall only be used for the purpose for which it was commissioned. Unauthorised use of this drawing is prohibited.

Note : Do not scale from drawings. Figured dimensions shall take precedence overscaled dimensions. Any discrepancy shall be reported to the Architect for clarification prior to the commencement of any work.

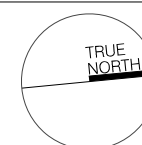

drawing:  
PROPOSED ROOF  
PLAN




drawing no.  
DA 1102

scale:  
1:100 @A3

0m 1m 2m 5m

drawing issue:  
A



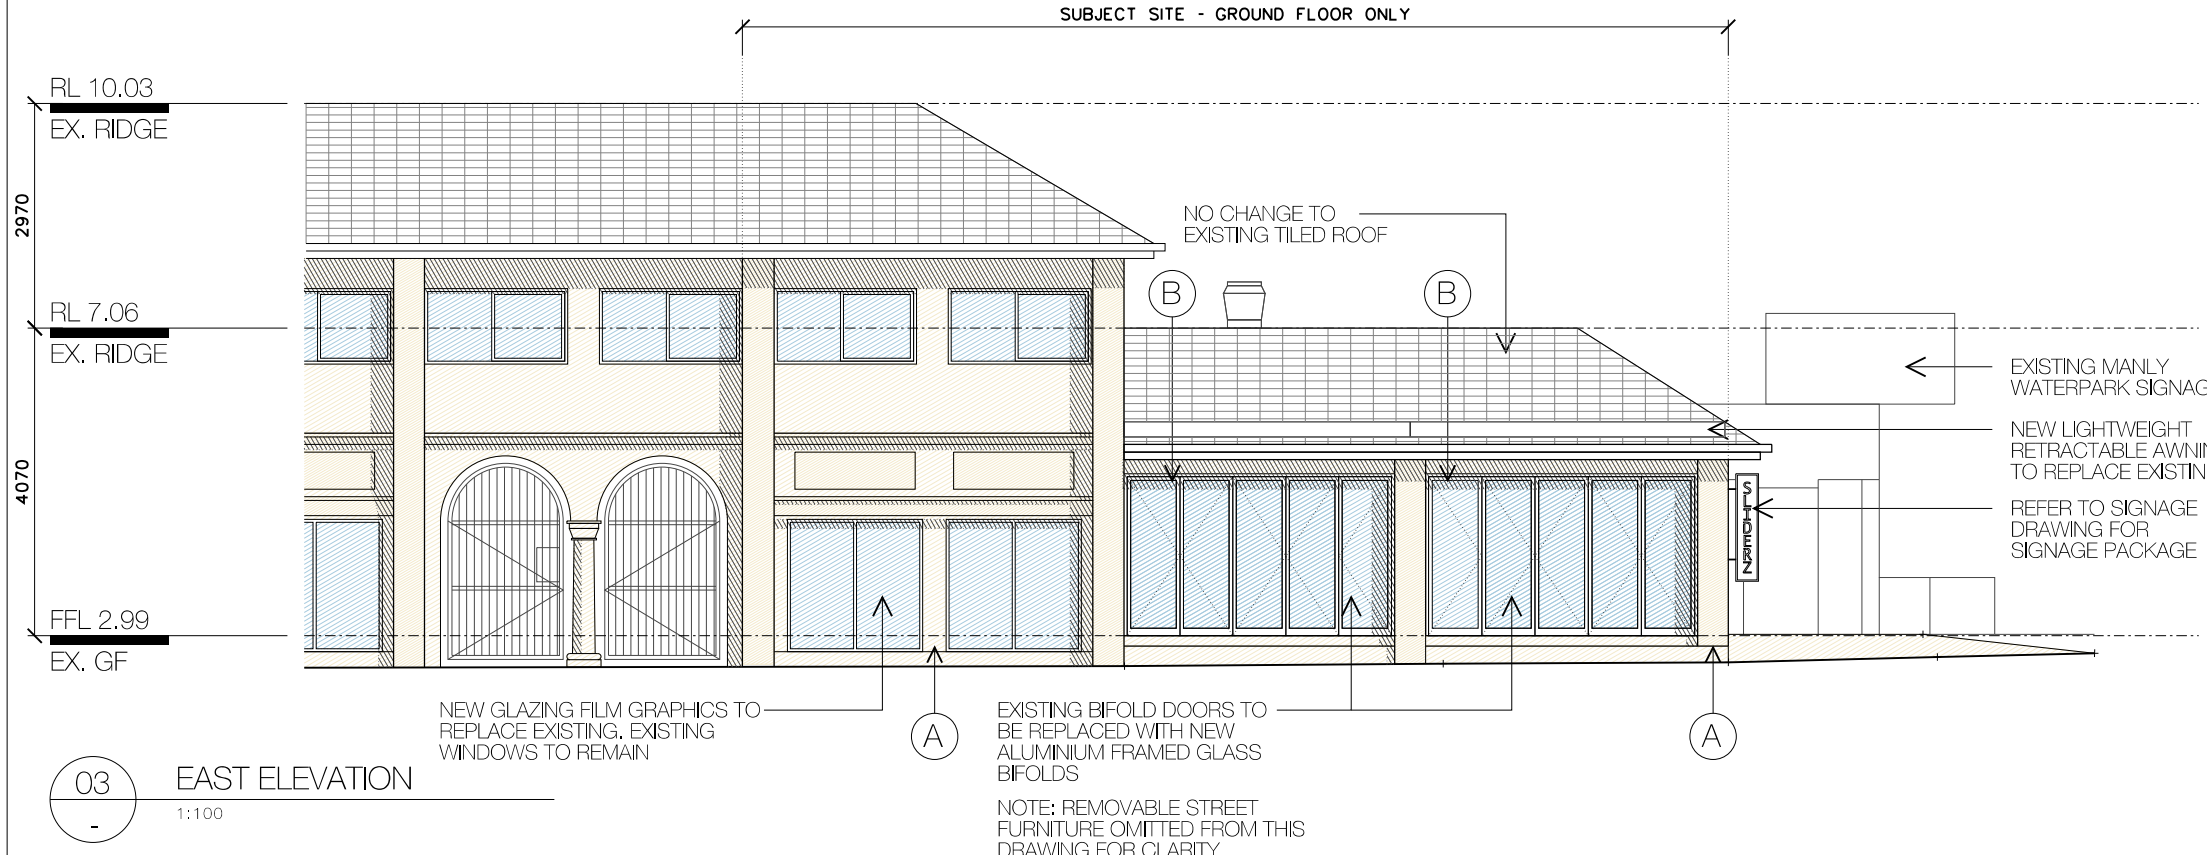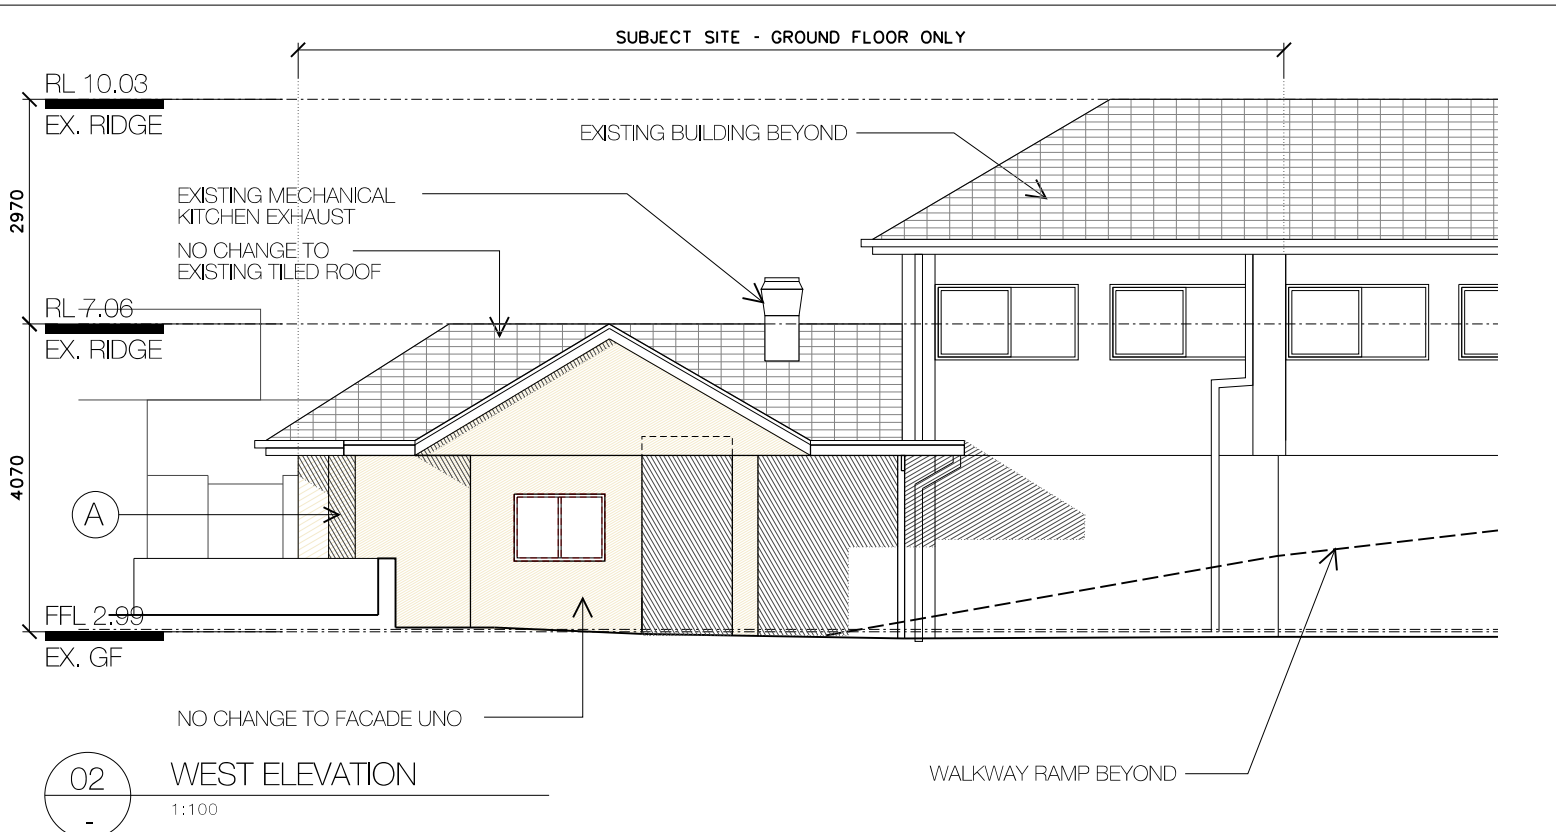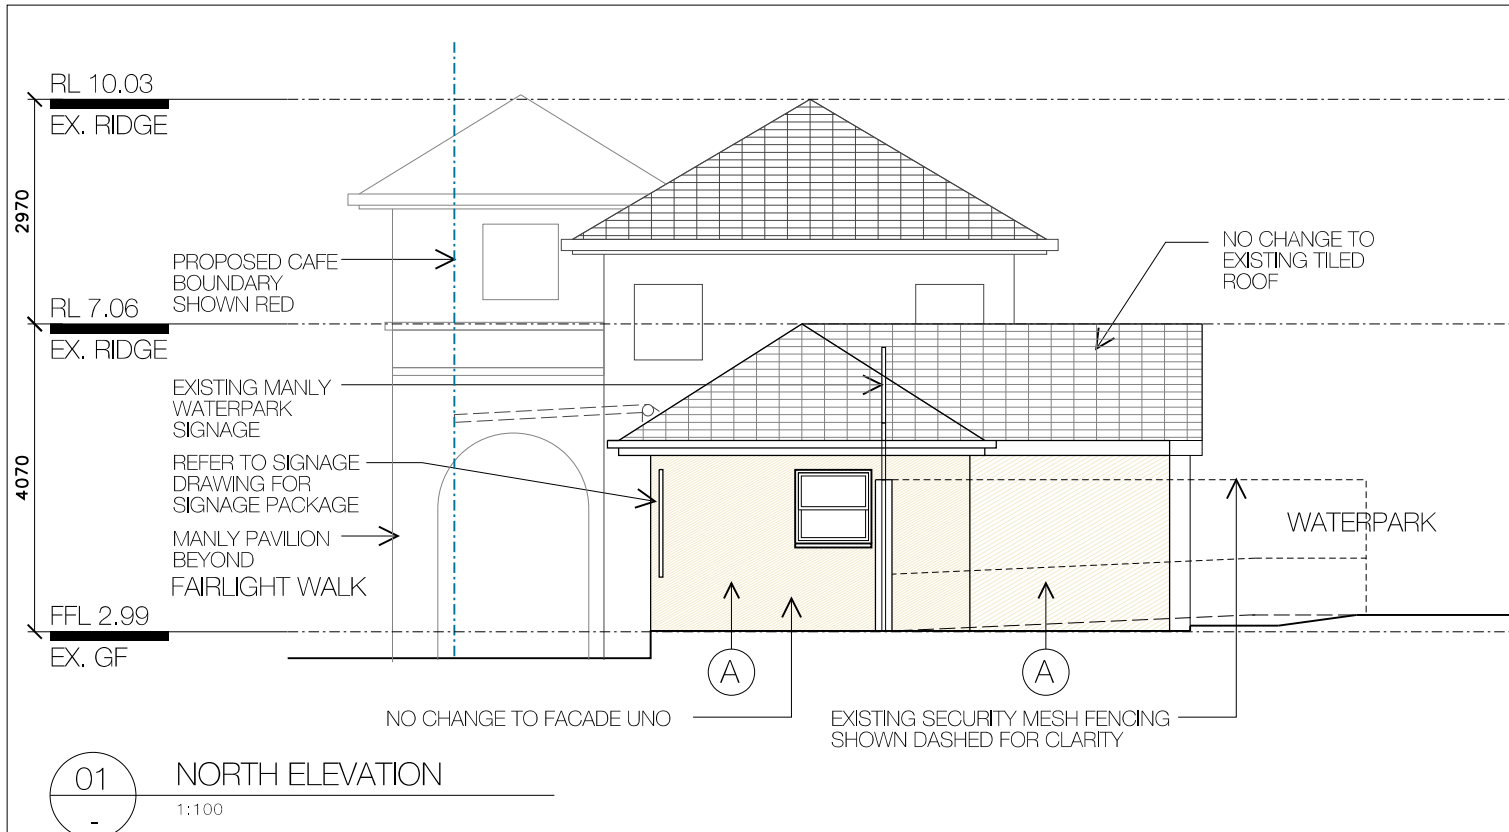

### FINISHES LEGEND



MATERIAL FINISH A -  
RENDERED MASONRY. COLOUR AND  
TEXTURE TO MATCH EXISTING BEIGE OF  
MANLY PAVILION ADJACENT



MATERIAL FINISH B -  
POWDERCOATED ALUMINIUM FRAMED  
GLASS BIFOLD DOORS

### THE DESIGN CONSULTANT

contact@designconsultant.com.au  
TEL: +61 (0)425 724 176  
GPO Box 110 Manly New South Wales Australia 1655  
ABN 6215216559  
WWW.DESIGNCONSULTANT.COM.AU



T: 0430 936 919 ARB: 9697  
E: richard@richcarrarchitects.com.au

project:  
MANLY SLIDERZ


client  
M & T O'SULLIVAN

A | 02.08.19 | DA ISSUE A  
issue | date | description

COPYRIGHT©

This document is the property of Rich Carr Architects Pty Ltd. This drawing shall only be used for the purpose for which it was commissioned. Unauthorised use of this drawing is prohibited.


Note : Do not scale from drawings. Figured dimensions shall take precedence overscaled dimensions. Any discrepancy shall be reported to the Architect for clarification prior to the commencement of any work.

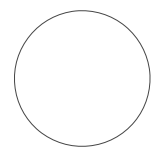

drawing:  
ELEVATIONS


drawing no.  
DA 1301

scale:  
1:100 @A3

 


drawing issue:  
A



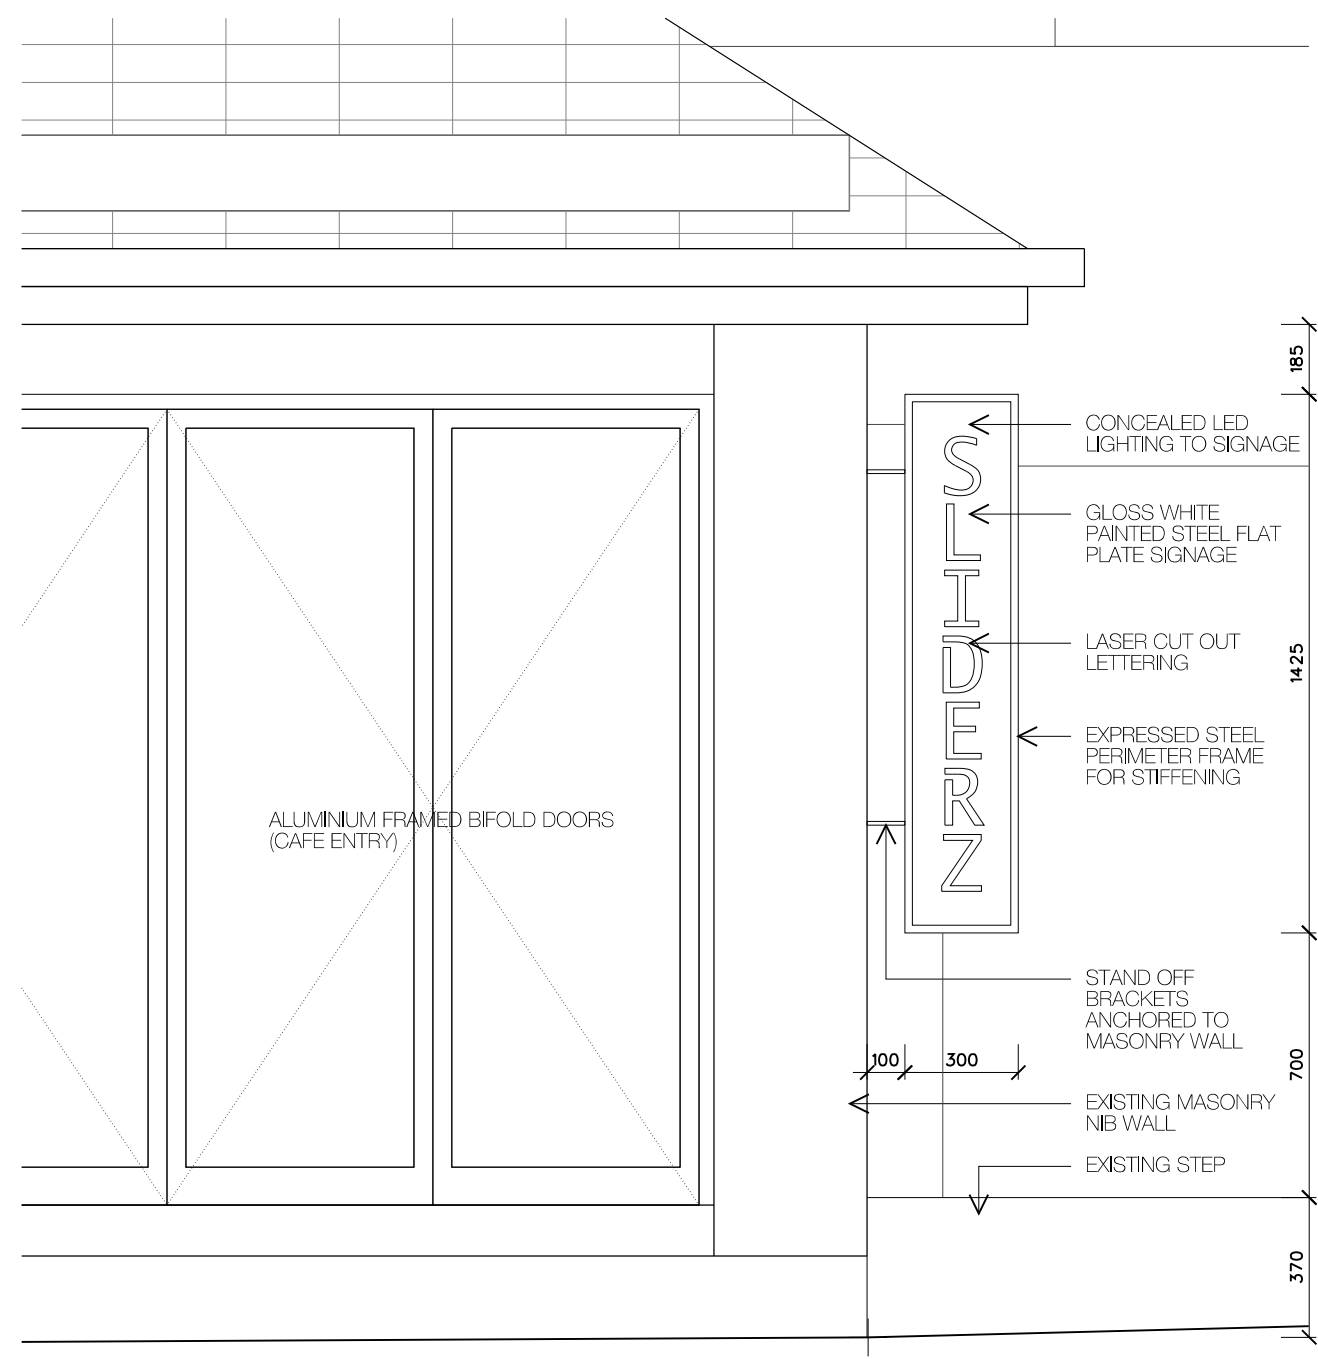

01 SIGNAGE ELEVATION DETAIL  
1:20



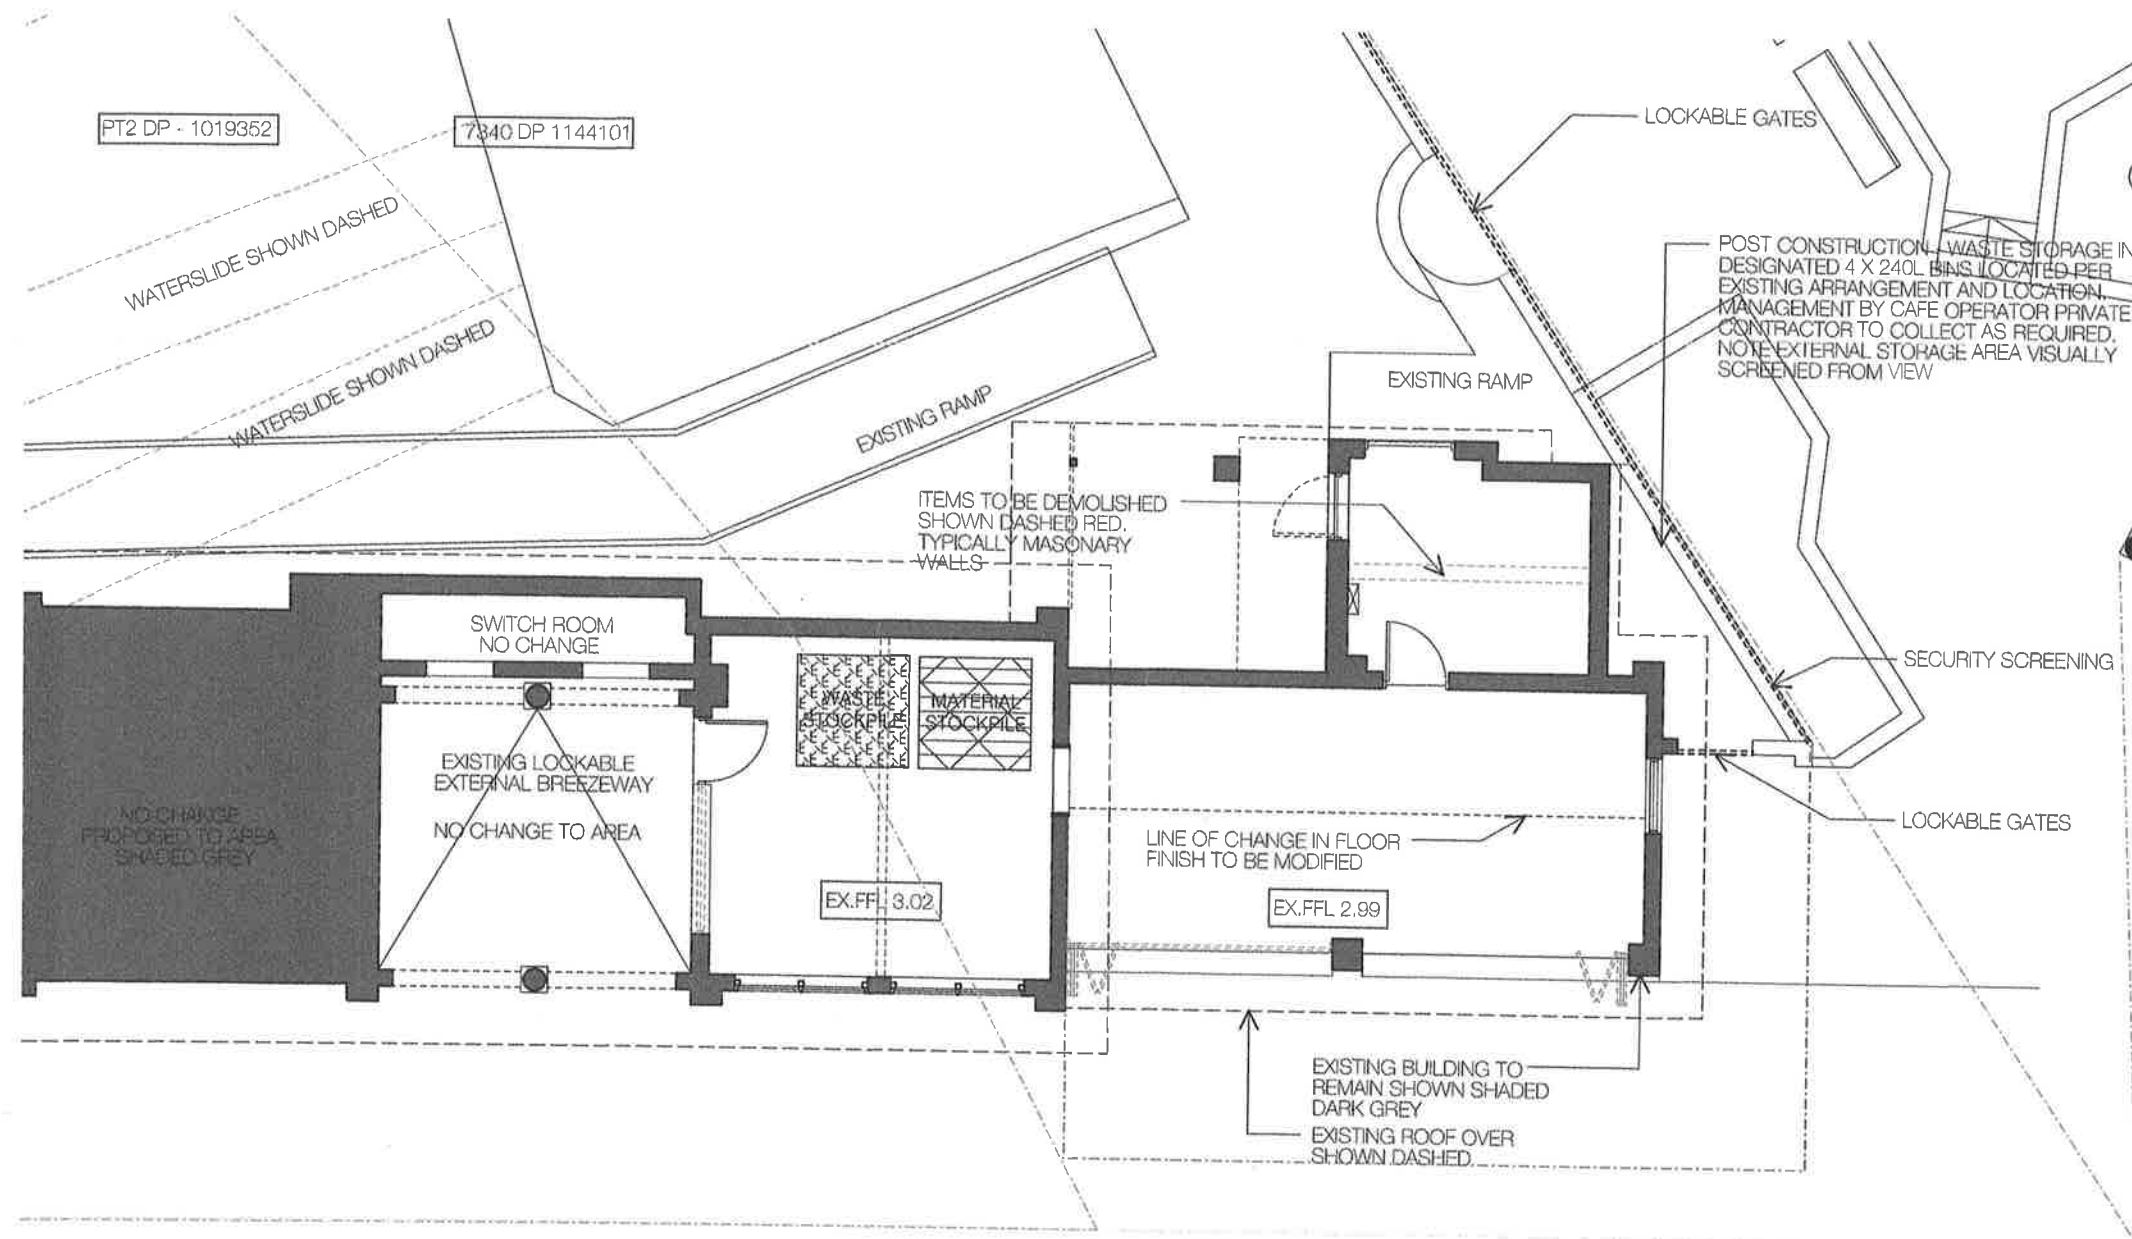

## WASTE GENERATION - CONSTRUCTION STAGE

ALL CONSTRUCTION AND WASTE MATERIALS TO BE STORED DESIGNATED AREAS NOMINATED DURING CONSTRUCTION STAGE.

ALL DEMOLITION AND EXCAVATION MATERIALS TO BE COLLECTED WEEKLY FROM SITE DURING DEMOLITION/EXCAVATION STAGE.

NOTE: SEDIMENT AND EROSION CONTROL NOT SHOWN ON THIS DRAWING. REFER TO SEDIMENT CONTROL PLAN PREPARED BY ENGINEER FOR DETAILS.

## LEGEND



MATERIALS STOCKPILE AREA DURING CONSTRUCTION PHASE

WASTE STOCK PILE AREA DURING CONSTRUCTION PHASE. WASTE SORTED INTO GROUPS FOR RECYCLING

EXISTING BUILDING FOR DEMOLITION SHOWN DASHED MAROON

PROPOSED BUILDING OUTLINE SHOWN BLUE

NOTE: CONTRACTOR TO REFER TO ASSOCIATED WASTE MANAGEMENT WRITTEN PLAN SUBMITTED TO COUNCIL WITH THIS DEVELOPMENT APPLICATION FOR FURTHER REQUIREMENTS AND ALLOWANCES.

## FAIRLIGHT WALK

### DEVELOPMENT CALCULATIONS

WASTE RATES (NORTHERN BEACHES COUNCIL GUIDELINES - CAFE)	300L/100m2/DAY
RECYCLING RATES (NORTHERN BEACHES COUNCIL GUIDELINES- CAFE)	200L/100m2/DAY
TOTAL CAFE AREA (EXCLUDING STORE ROOMS)	49m2
TOTAL WASTE/DAY	147L
TOTAL RECYCLING/DAY	98L

### THE DESIGN CONSULTANT

contact@designconsultant.com.au  
TEL: +61 (0)425 724 176  
GPO Box 110 Manly New South Wales Australia 1655  
ABN 6215216559  
WWW.DESIGNCONSULTANT.COM.AU



RICH CARR ARCHITECTS  
T: 0430 936 919 ARB: 9697  
E: richard@richcarrarchitects.com.au

project:  
MANLY SLIDERZ


client  
M & T O'SULLIVAN

A 02.08.19 DA ISSUE A  
issue date description

COPYRIGHT ©

This document is the property of Rich Carr Architects Pty Ltd. This drawing shall only be used for the purpose for which it was commissioned. Unauthorised use of this drawing is prohibited.

Note: Do not scale from drawings. Figured dimensions shall take precedence over scaled dimensions. Any discrepancy shall be reported to the Architect for clarification prior to the commencement of any work.

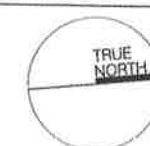

drawing:  
WASTE  
MANAGEMENT PLAN

drawing no.  
DA 1801

scale:  
1:100 @A3

drawing issue:  
A

