



A3

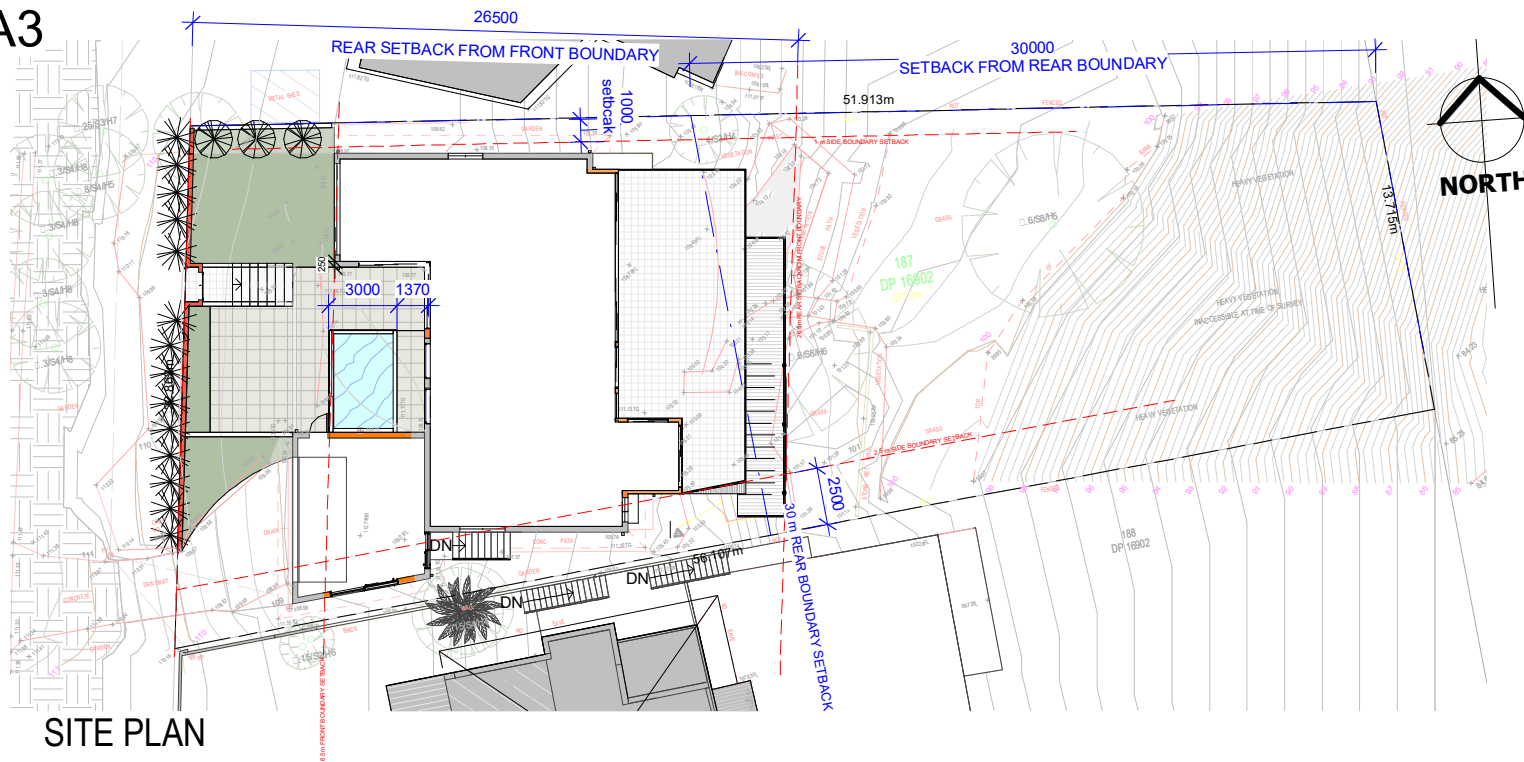

# SITE PLAN

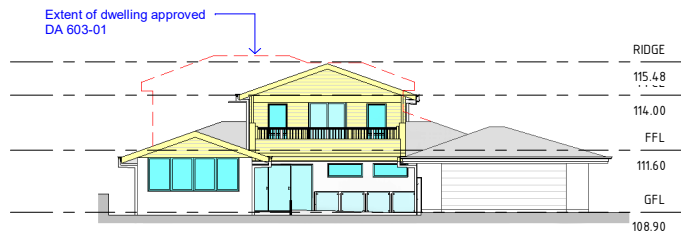

WEST ELEVATION



SOUTH ELEVATION



WILLOUGHBY  
ARCHITECTS

PO Box 535 Willoughby NSW  
P: 02 99582595 F: 02 99582585  
E: [architects@willoughbyarchitects.com.au](mailto:architects@willoughbyarchitects.com.au)  
nom architect: W Farmilo Reg No 6390



NOTES:

REV	DATE	DESCRIPTION	BY

This drawing is copyright. No part of this drawing may be reproduced without the permission of the author of the drawing. Contractor shall verify job dimensions before any work commences. Figured dimensions shall take precedence over scaled work. Work shall also conform to the specification and other drawings.

Project:  
**THE OUTLOOK**

At:  
19 THE OUTLOOK  
NSW BILGOLA 2107

Drawing:  
**Notification set**

For:  
MRS & MR BARBER

Scale: 1 : 200      Date: DEC 2021

Drawn: WFF Chk: WFF

Job No.	20016	Dwg No.	N00	Rev No.	
---------	-------	---------	-----	---------	--