

SUBJECT APPLICATION AREA SHADED IN YELLOW



www.hao.com.au  
M: 0403 263 365  
admin@hao.com.au

REVISION	AMENDMENT	DATE
B	COUNCIL SUBMISSION	09.08.22
A	FIRST ISSUE	14.10.21

PROJECT:

**TAKE OVER CARPAKING SPACE  
FOR OUTDOOR DINING**

45 MITCHELL ROAD  
BROOKVALE NSW 2100



DRAWING TITLE:

**GROUND FLOOR PLAN**

DRAWING STATUS:

**OUTDOOR DINING  
APPLICATION**

SCALE: 1:100

SIZE: A3


DATE: 9 AUGUST 2022

PROJECT No:  
**2110141**

CAD FILE: 01\_Plan-Ground.dwg

DESIGN: N/A CAD: DL

DRAWING No: **01** REVISION: **B**

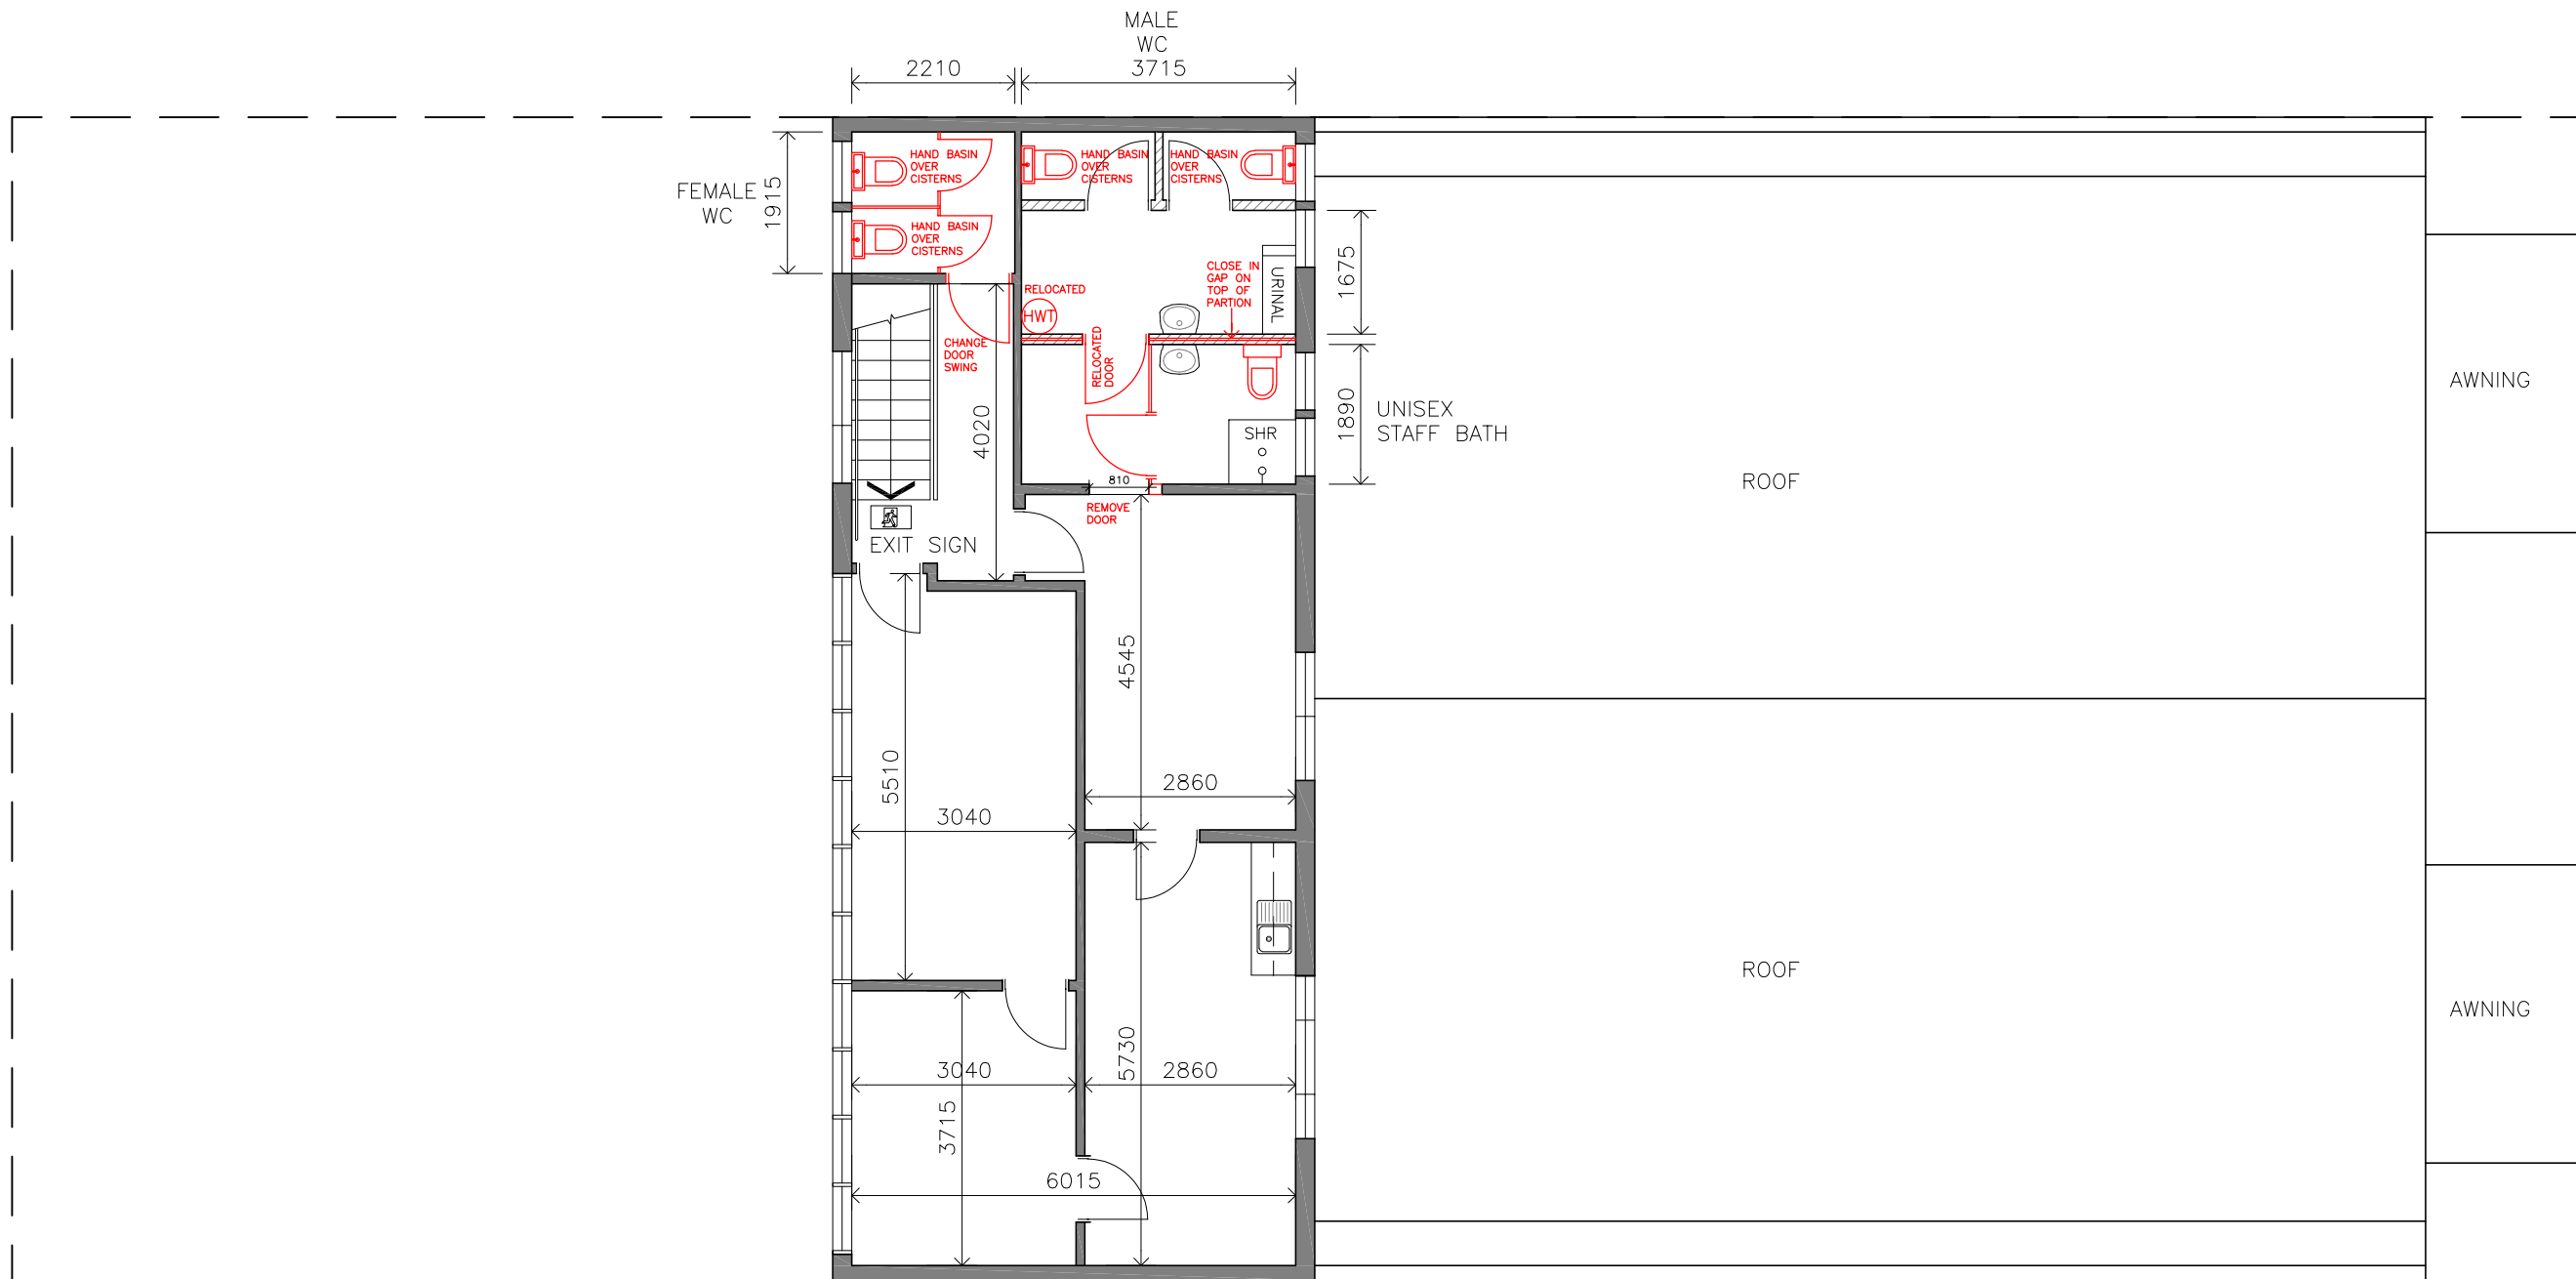

www.hao.com.au  
M: 0403 263 365  
admin@hao.com.au  
NOMINATED ARCHITECT  
HAI SUN TAN 7532 NSW

REVISION	AMENDMENT	DATE
C	DEVELOPMENT APPLICATION	24.01.23
B	CONSTRUCTION CERTIFICATE	27.10.20
A	DEVELOPMENT APPLICATION	06.02.20

PROJECT:

**TAKE OVER CARPAKING SPACE  
FOR OUTDOOR DINING**

45 MITCHELL ROAD  
BROOKVALE NSW 2100



DRAWING TITLE:

**FIRST FLOOR PLAN**

DRAWING STATUS:

**OUTDOOR DINING  
APPLICATION**

SCALE: 1:100

SIZE: A3

DATE: 24 JANUARY 2023

PROJECT No:  
**2110141**

CAD FILE: 01\_Plan-Ground.dwg

DESIGN: N/A CAD: DL

DRAWING No: **DA02** REVISION: **C**