


© Copyright Trevor Hall Architects

Rev.	Description	Date
00	Client Review	05-12-17
01	Client Review	22-01-18
02	Client Review	05-03-18
03	Client Review	12-03-18
s96	s96 application	20-03-18

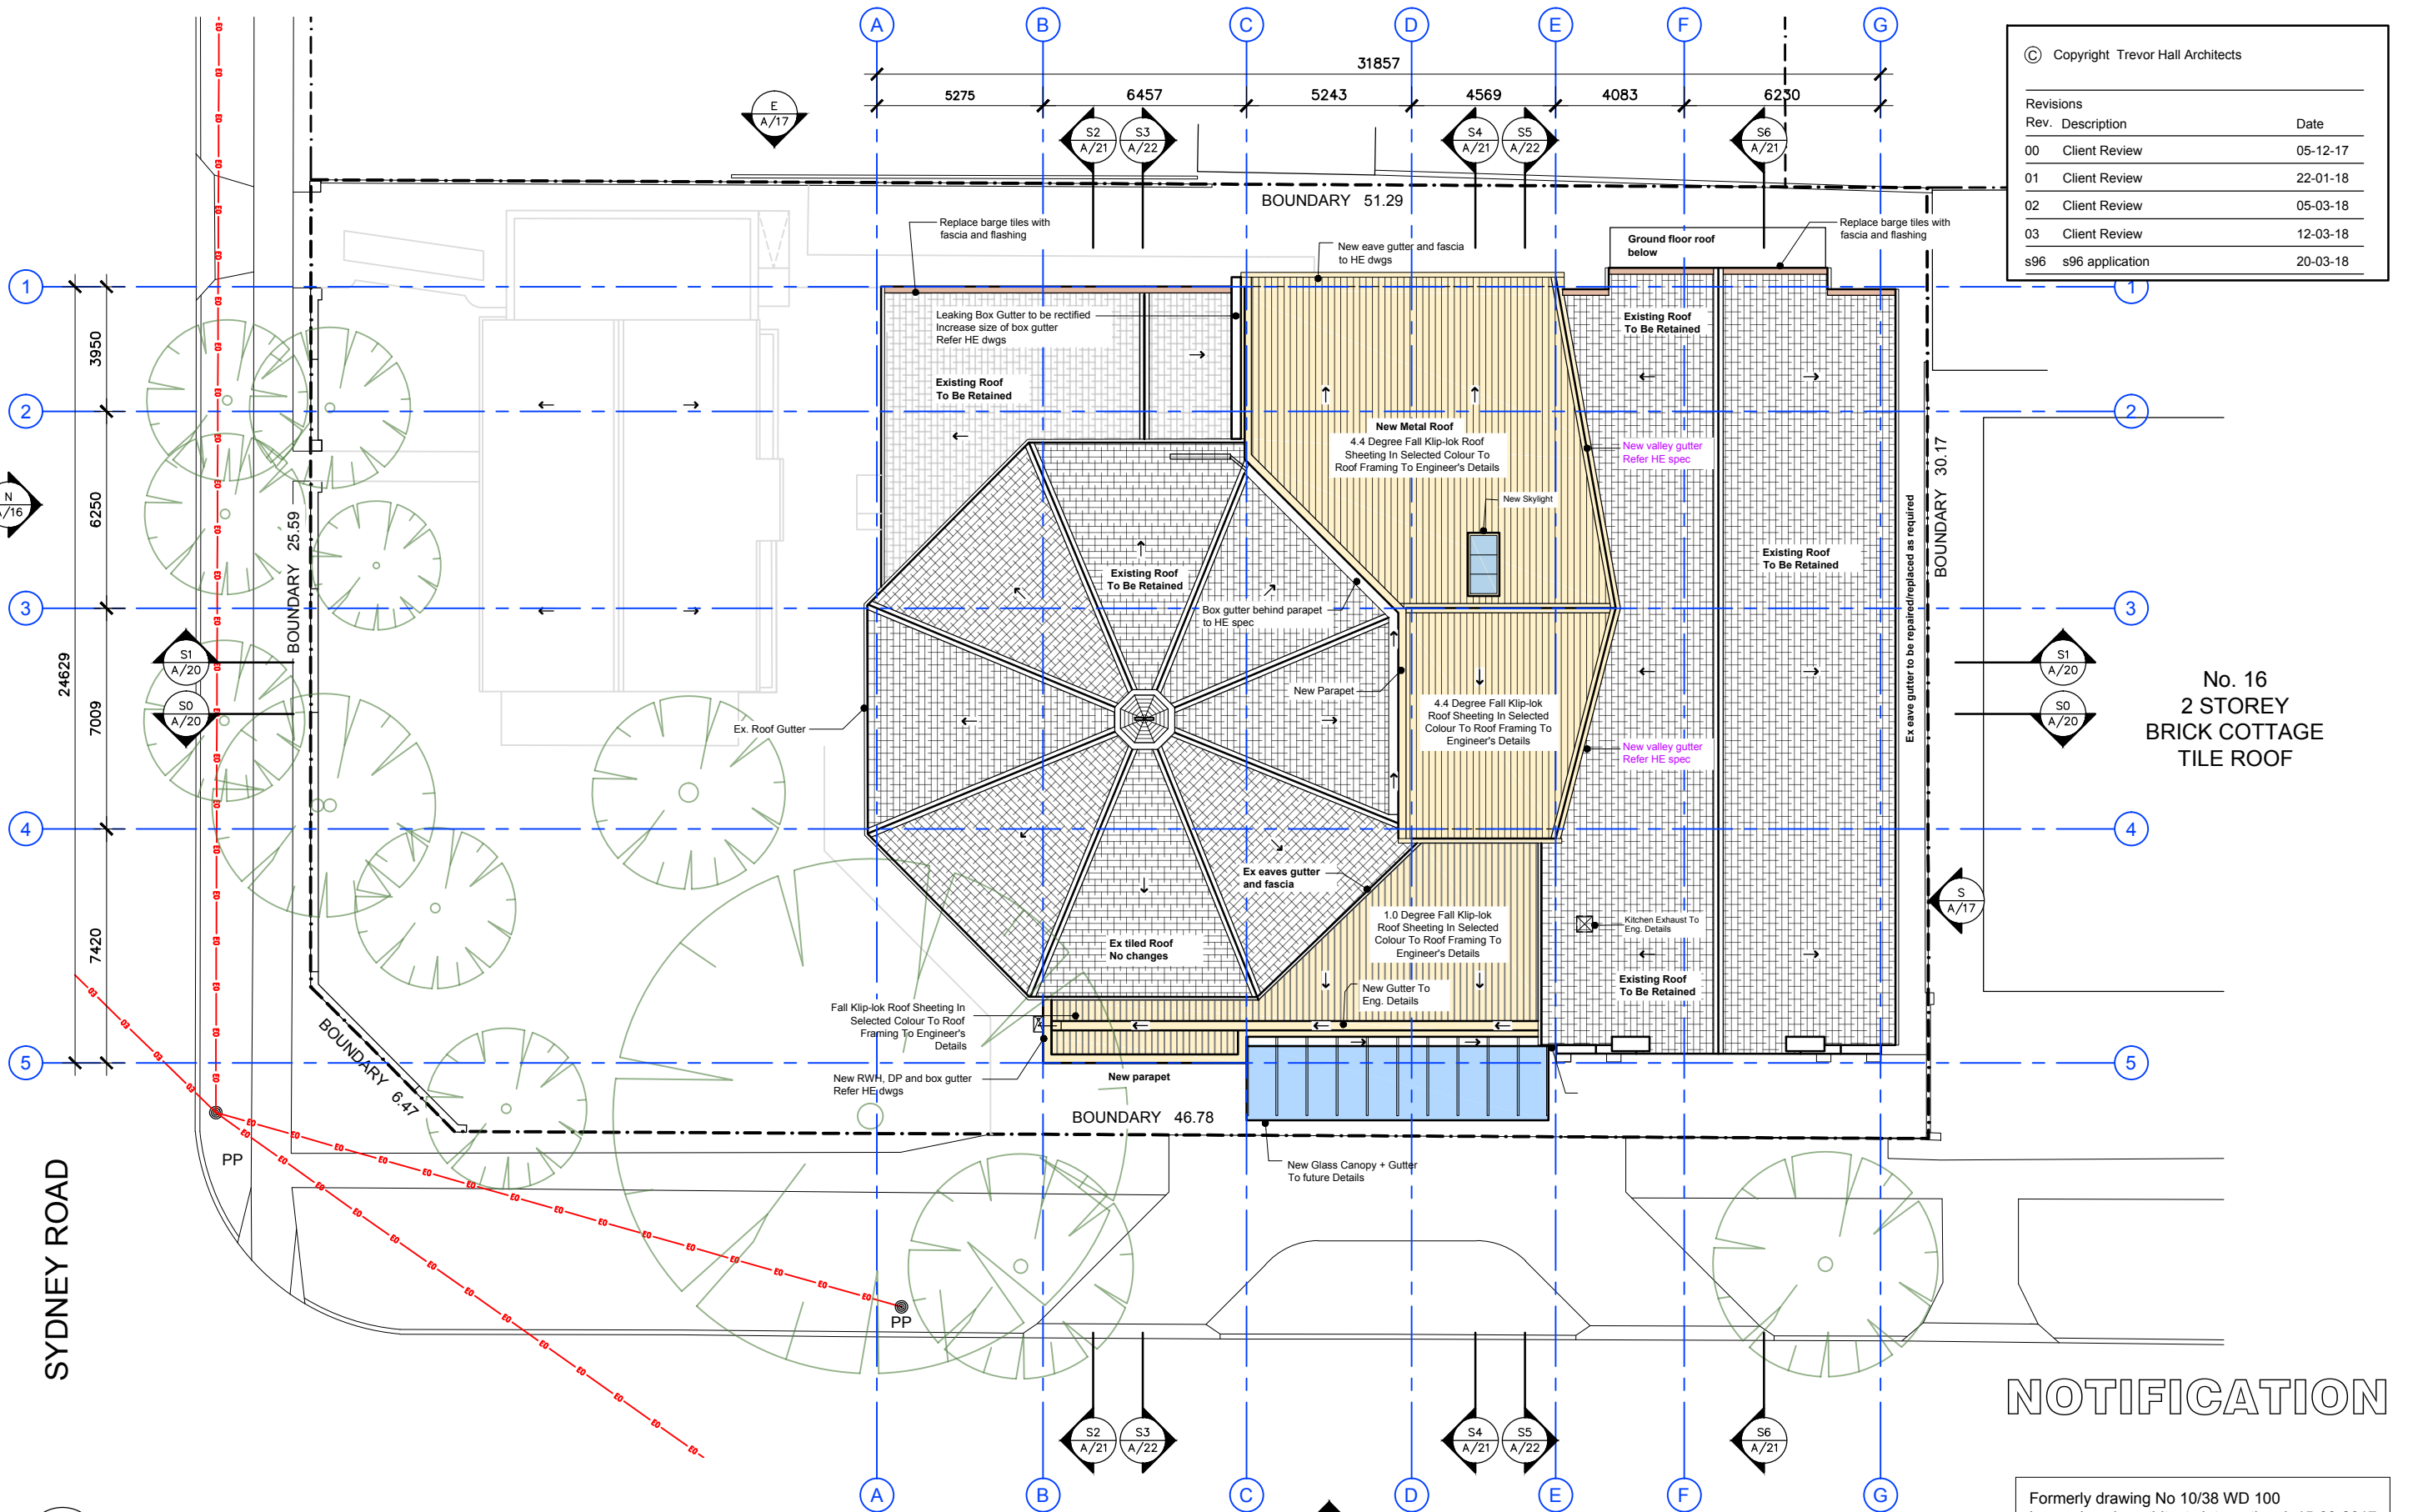

No. 16
2 STOREY
BRICK COTTAGE
TILE ROOF

NOTIFICATION

Formerly drawing No 10/38 WD 100
by mackenzie architects international 15-03-2017

www.hallarchitects.com.au

01 ROOF PLAN
PROPOSED

CAD REF:- Plan1

1:200

Trevor Hall Architects

NSW ARB 6438

36 Rawson Street
Newtown NSW 2042

Tel: 02 9557 6396

trevor@hallarchitects.com.au

Mob: 0414 575 950

Project

ALL SAINTS ANGLICAN CHURCH
CNR SYDNEY RD & 18 BOYLE ST, BALGOWLAH 2093

True
North



Client

MLP Co - Paddy O'Halloran

Project type

Additions & Alterations to 2 Churches

Date

March 2018

Scale

1:200


Drawing Number

17-19 /A /13

Revision

s96

0 1 2 10m A3 = 1:200
A1 = 1:100

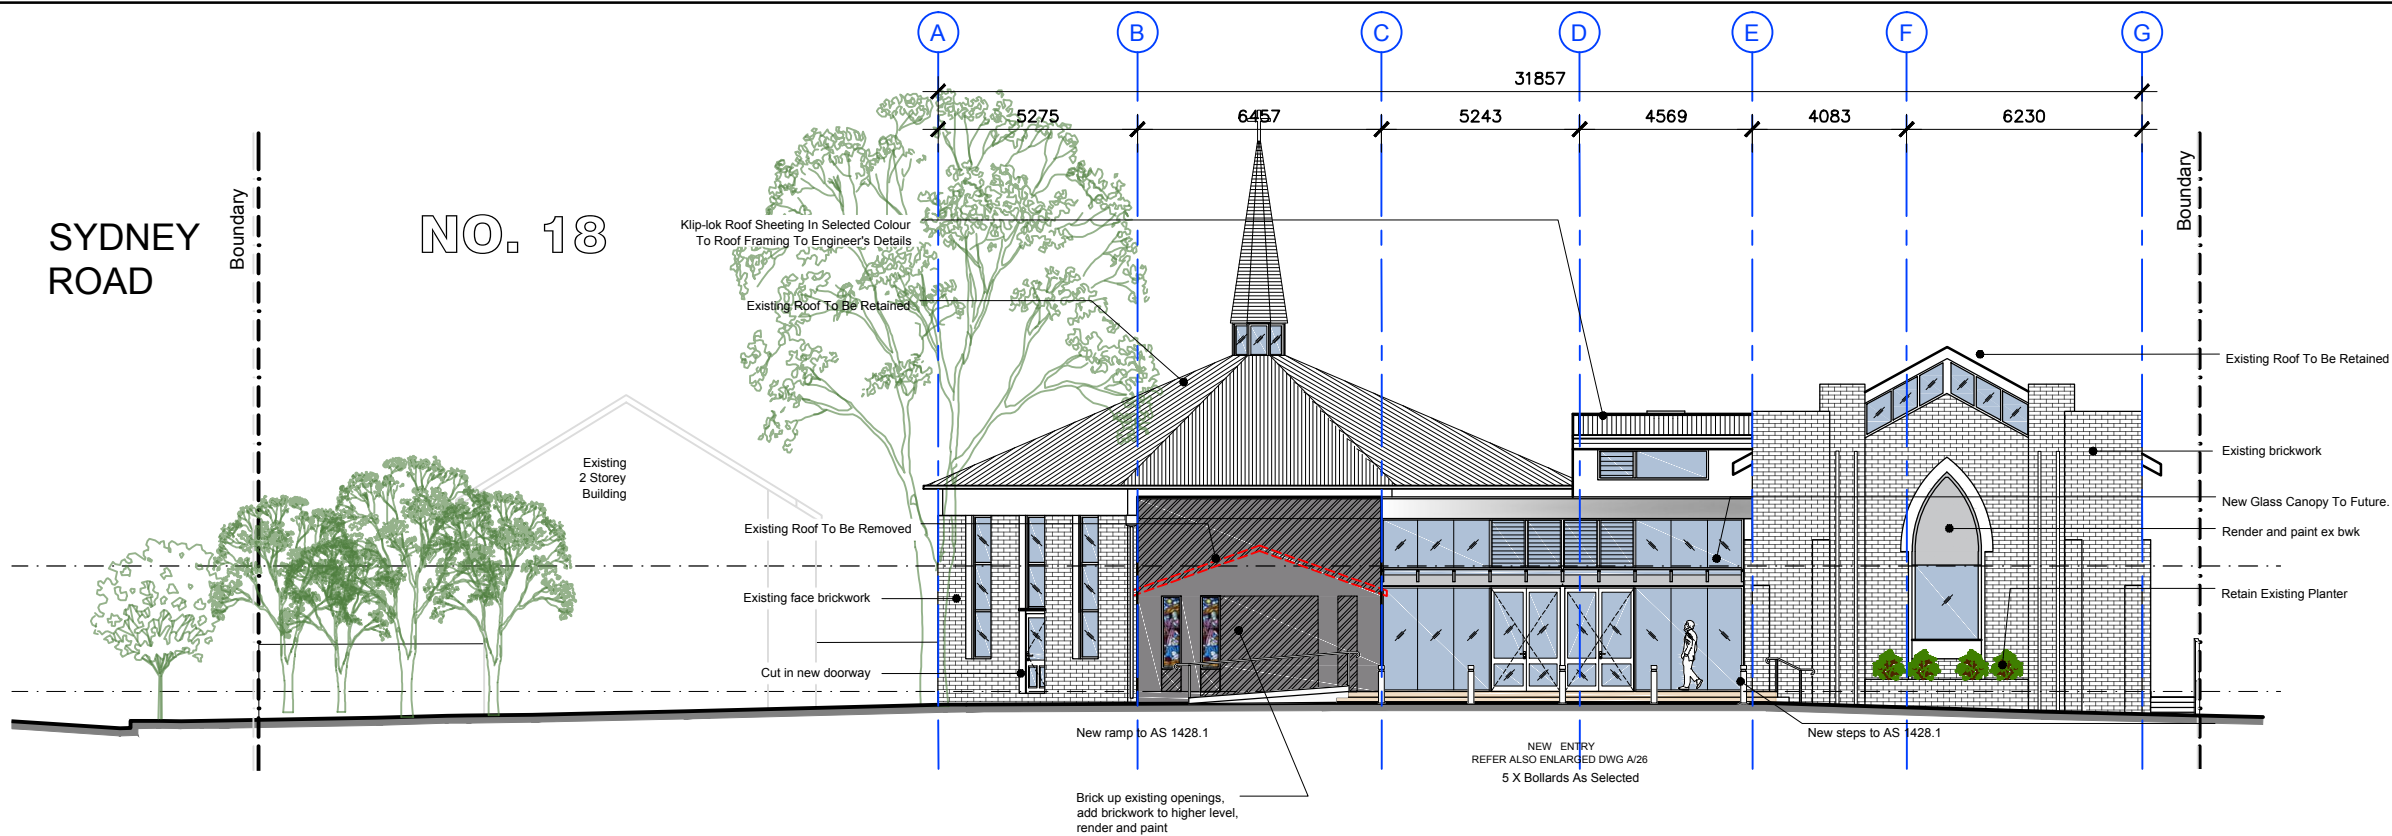


© Copyright Trevor Hall Architects

Revisions		
Rev.	Description	Date
00	Client Review	05-12-17
01	Client Review	22-01-17
02	Client Review	28-02-18
03	Client Review	12-03-18
s96	s96 Application	20-03-18

FIRST FLOOR
FFL 51.12

GROUND FLOOR
FFL 47.88

01 WEST ELEVATION BOYLE ST
- PROPOSED 1:200
CAD REF:- Elev

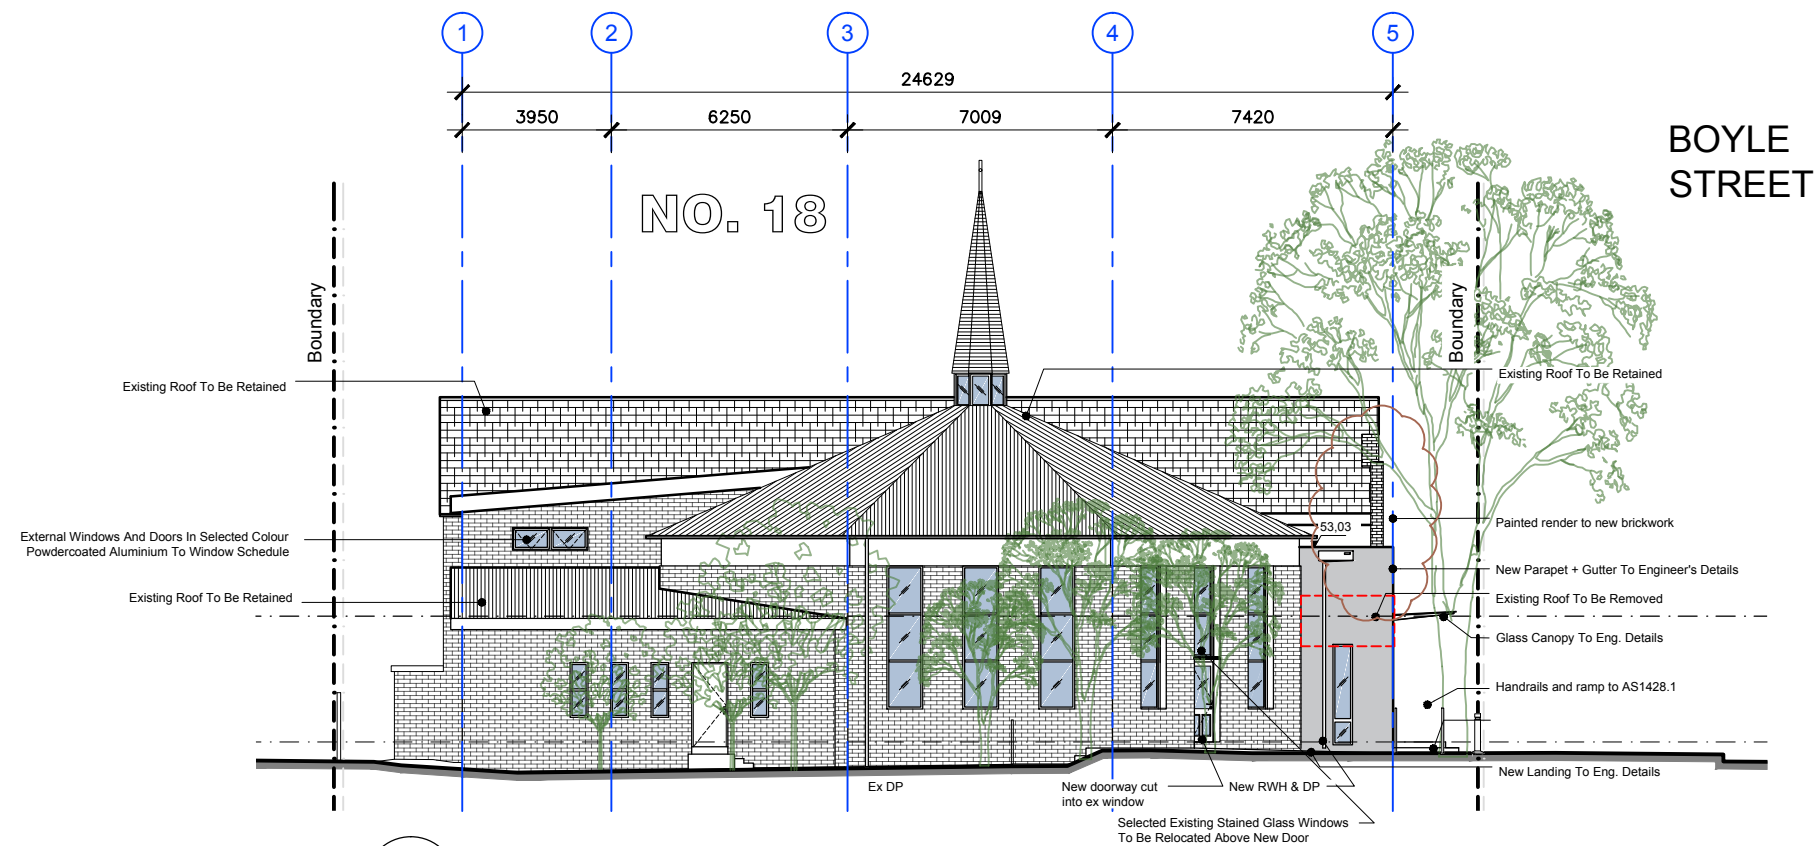

FIRST FLOOR
FFL 51.12

GROUND FLOOR
FFL 47.88

02 NORTH ELEVATION SYDNEY RD
- PROPOSED 1:200
CAD REF:- Elev

NOTIFICATION

Formerly drawing No 10/38 WD 200 by
mackenzie architects international 15-03-2017

www.hallarchitects.com.au

Trevor Hall Architects

NSW ARB 6438

36 Rawson Street
Newtown NSW 2042

Tel: 02 9557 6396

trevor@hallarchitects.com.au

Mob: 0414 575 950

Project

ALL SAINTS ANGLICAN CHURCH
CNR SYDNEY RD & 18 BOYLE ST, BALGOWLAH 2093

Client

MLP Co - Paddy O'Halloran

Project type

Additions & Alterations to 2 Churches

Date

March 2018

Scale

1:200



Drawing Number

17-19 / A / 16

Revision

s96

0 1 2 10m A3 = 1:200
A1 = 1:100

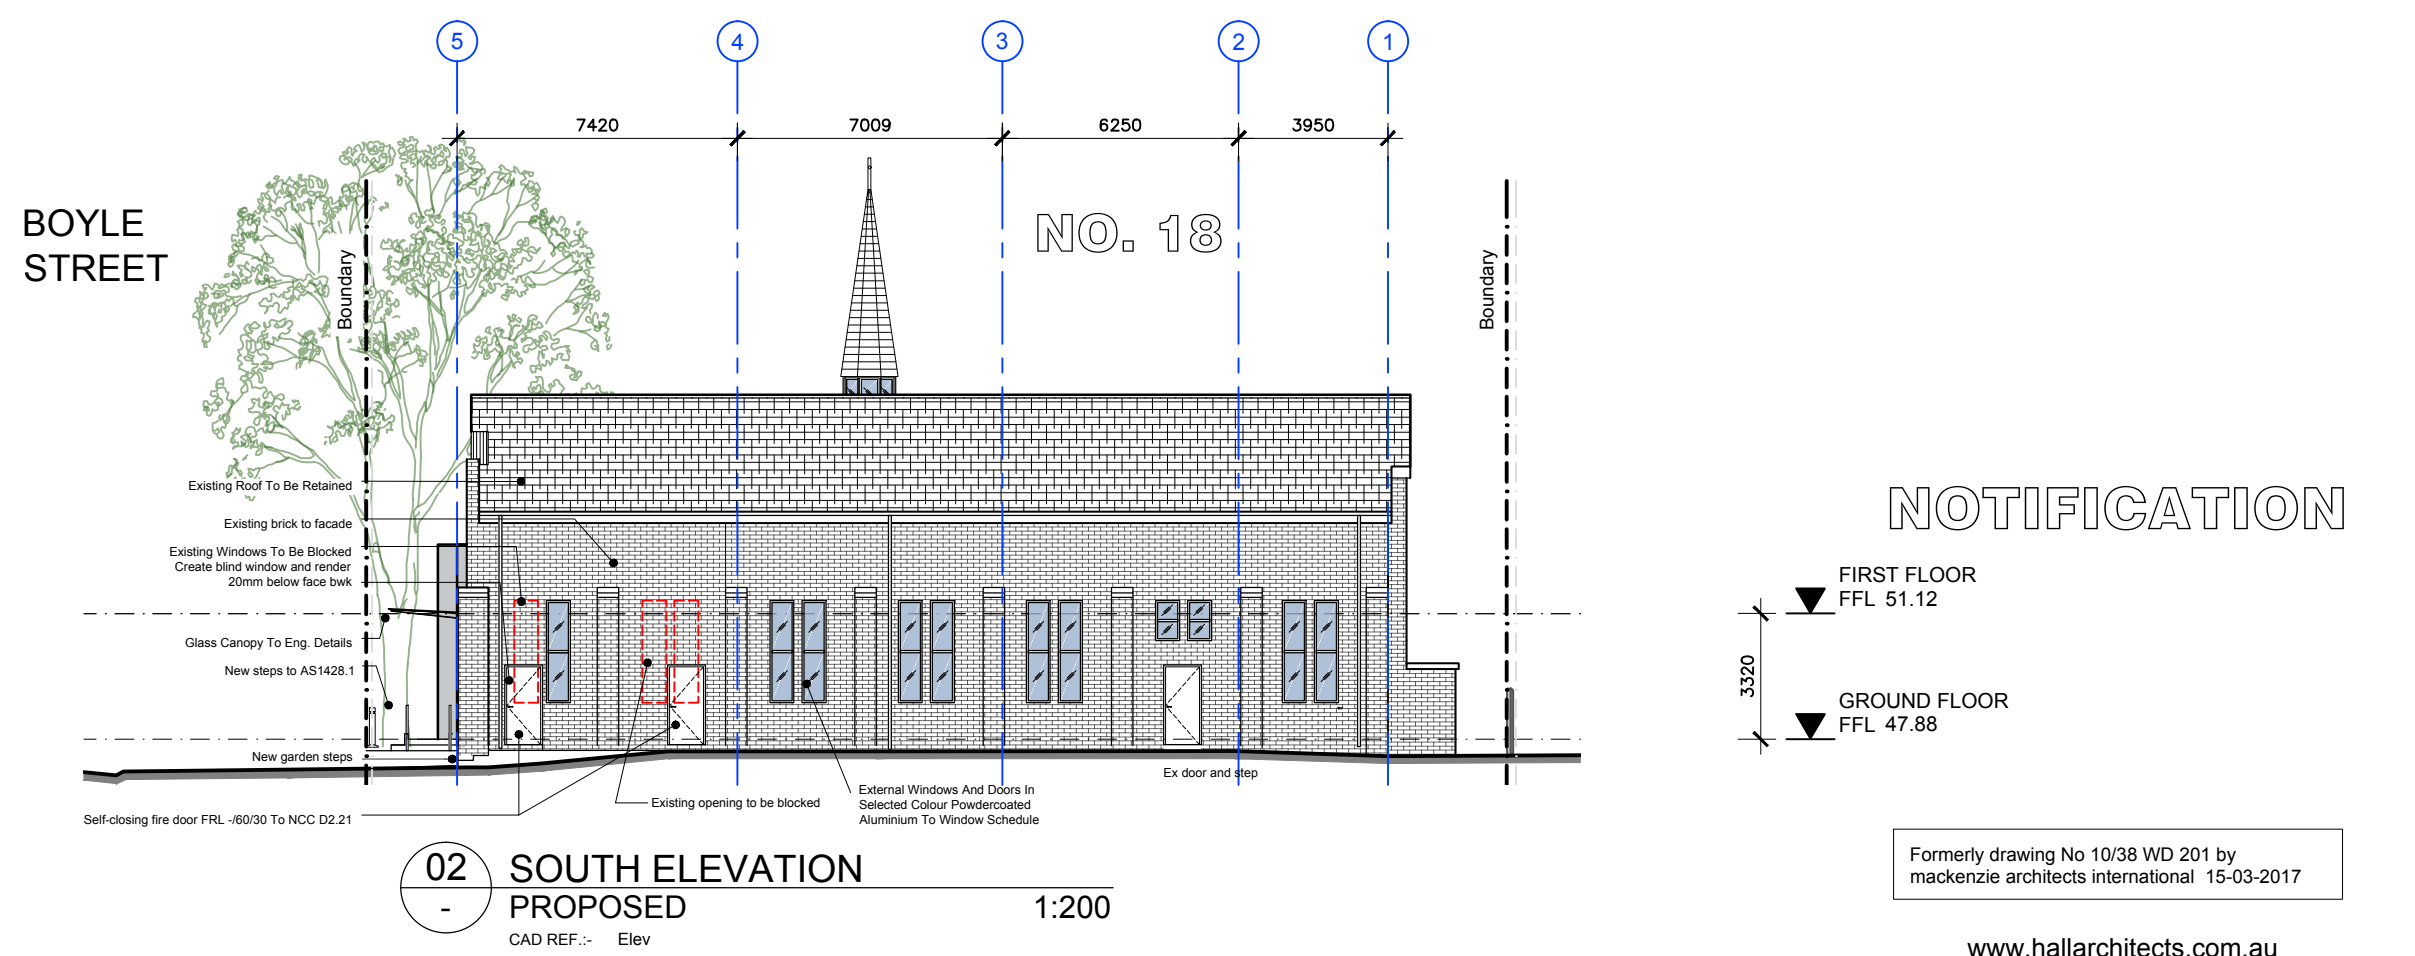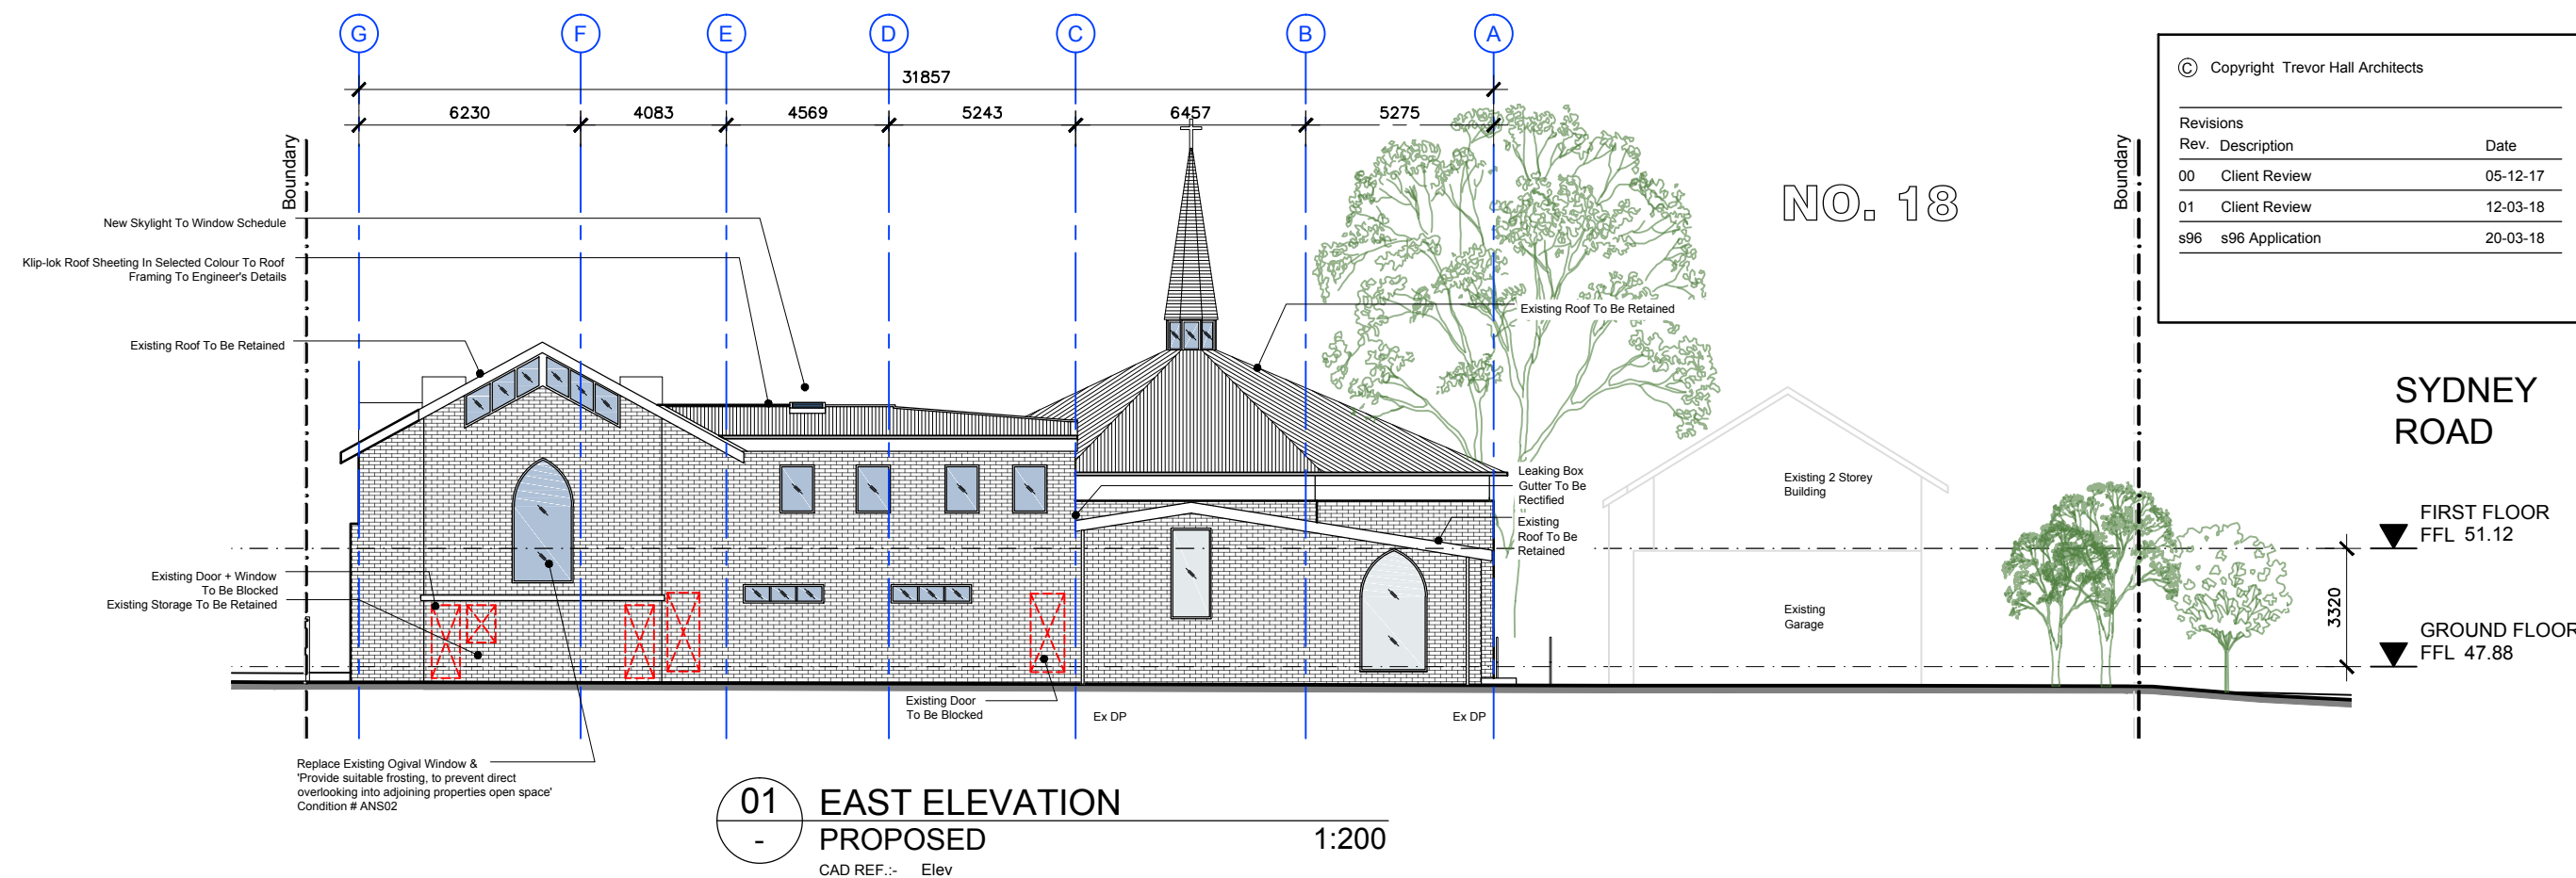

Trevor Hall Architects
NSW ARB 6438
36 Rawson Street
Newtown NSW 2042
trevor@hallarchitects.com.au
Tel: 02 9557 6396
Mob: 0414 575 950

Project
ALL SAINTS ANGLICAN CHURCH
CNR SYDNEY RD & 18 BOYLE ST, BALGOWLAH 2093

Client MLP Co - Paddy O'Halloran
Project type Additions & Alterations to 2 Churches

Date March 2018
Drawing Number 17-19 /A /17
Scale 1:200
Revision s96

0 1 2 10m A3 = 1:200
A1 = 1:100

Formerly drawing No 10/38 WD 201 by
mackenzie architects international 15-03-2017

www.hallarchitects.com.au