


S96 APPLICATION

THIS PLAN TO BE READ IN CONJUNCTION WITH
MOD2018/0116
NORTHERN BEACHES COUNCIL

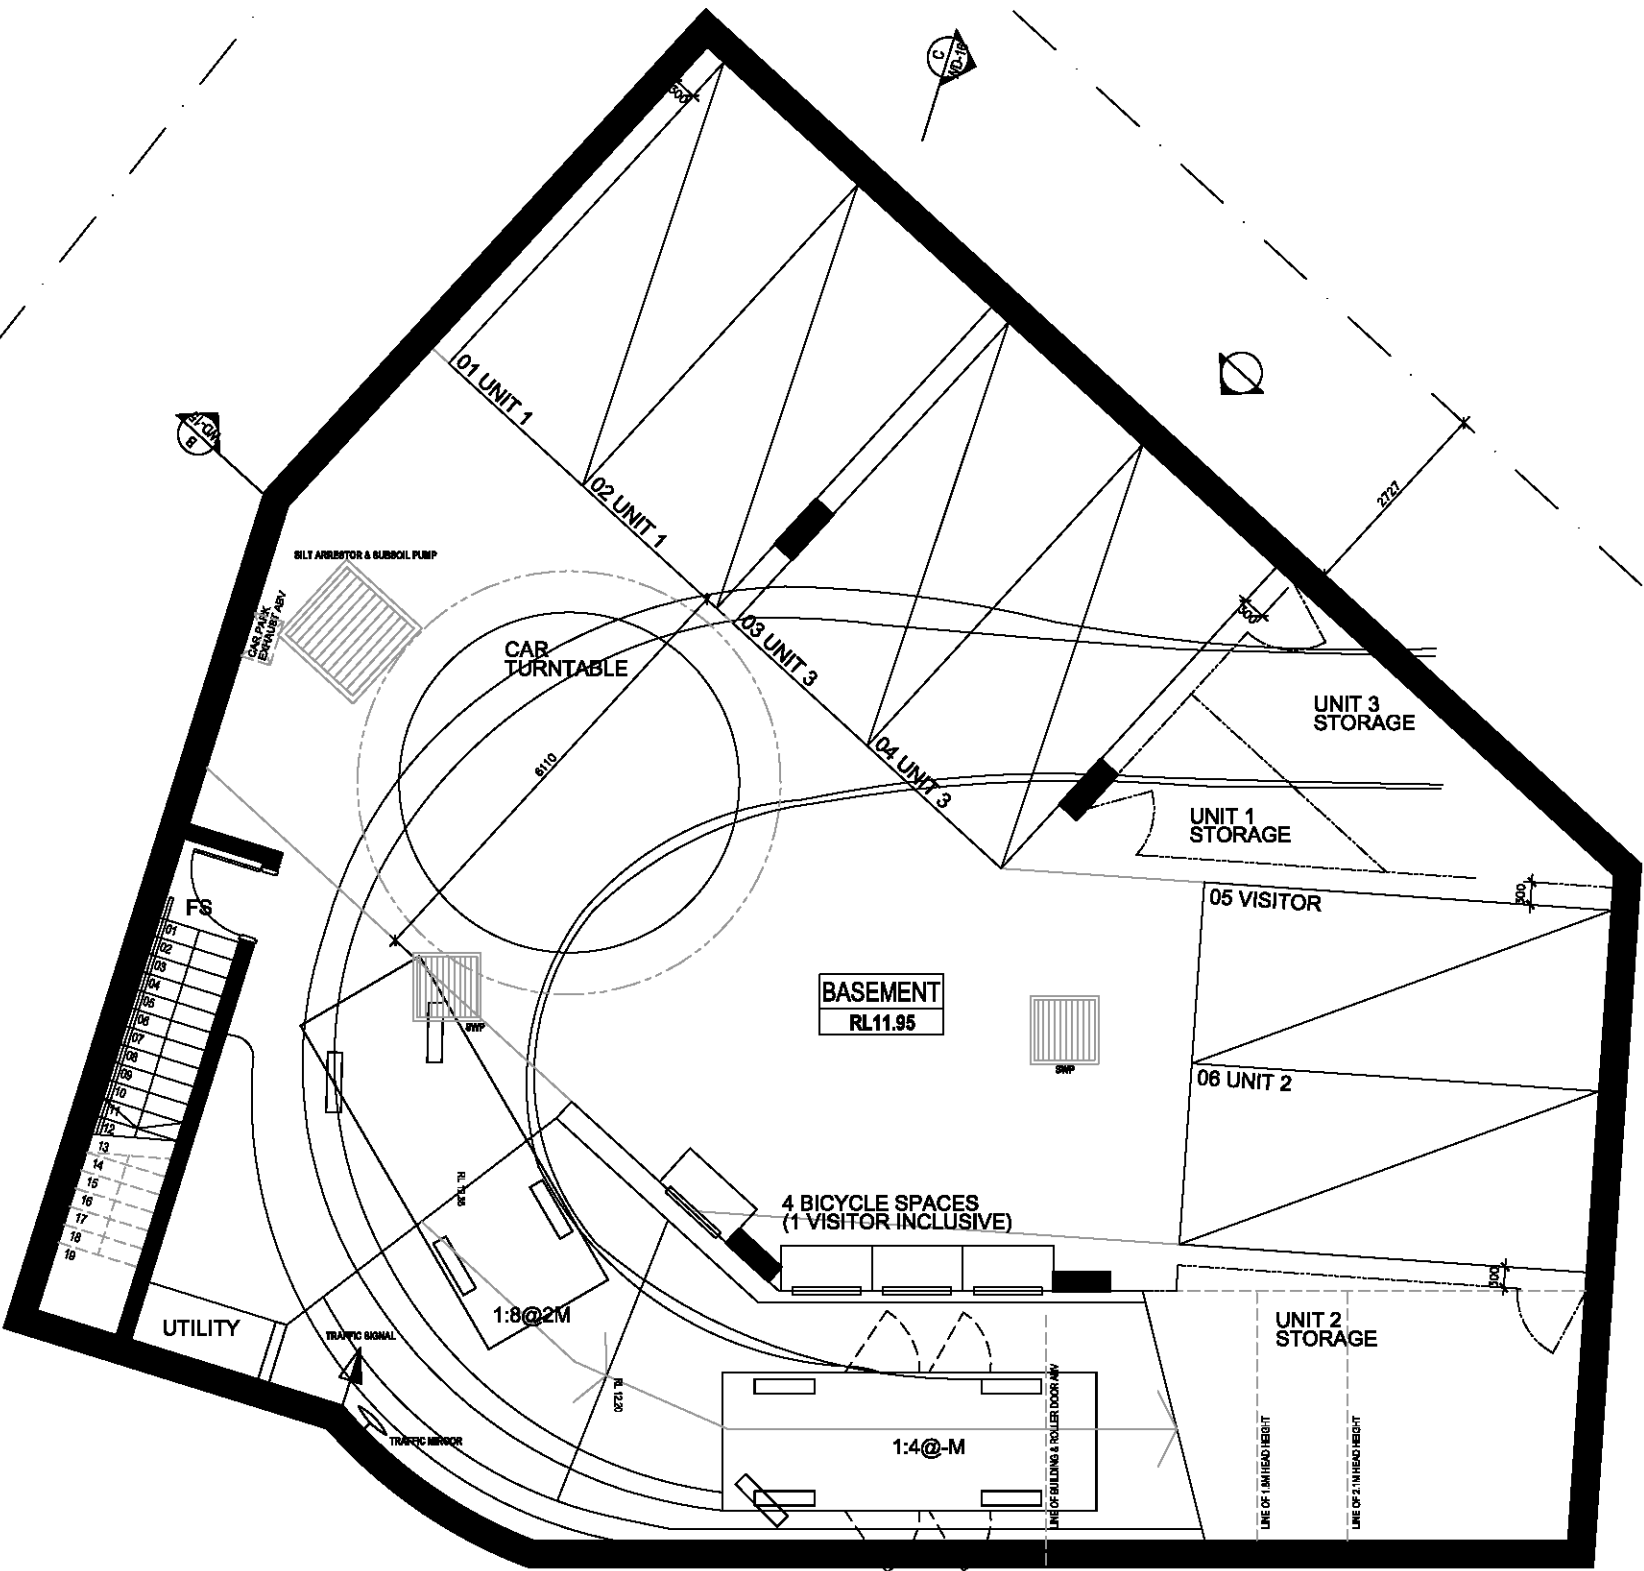

REV.	DESCRIPTION	DRAWN	DATE	REV.	DESCRIPTION	DRAWN	DATE
A	COORDINATION	AL	FEB 18				



ADDRESS
5 FITZELL PLACE, BROOKVALE
CLIENT
PALLADIO HOLDING P/L

PROJECT
MULTI-DWELLING
DRAWING TITLE
BASEMENT PLAN

JOB NUMBER 2016:1183	SCALES 1:100@A3	DRAWING WD-01
DRAWN AL	DATE FEB 18	REV B

Dstudio
Architects Pty Limited
SUITE 212, LEVEL 2, 4-18 GOULBURN ST.
SYDNEY NSW 2008 AUSTRALIA
TEL: (02) 9555 0788 FAX: (02) 9555 2582
EMAIL: info@dstudio.com.au
WEB: www.dstudio.com.au
NOMINATED ARCHITECT:
SIMON TSO REG NO. 5432
ARCH. REG. NO. 008 ARCH. REG. NO. 008
THIS DOCUMENT IS COPY RIGHT & MAY NOT BE REPRODUCED WITHOUT THE WRITTEN PERMISSION OF THE ARCHITECT. PLEASED DIMENSIONS
TO BE USED IN PREFERENCE TO DIMENSIONS & ALL DIMENSIONS TO BE CHECKED ON SITE.

S96 APPLICATION

6
DP 35184

THIS PLAN TO BE READ IN CONJUNCTION WITH
MOD2018/0116
NORTHERN BEACHES COUNCIL

REV.	DESCRIPTION	DRAWN	DATE	REV.	DESCRIPTION	DRAWN	DATE
A	COORDINATION	AL	FEB 18				
B	S96 SUBMISSION	AL	FEB 18				



ADDRESS
5 FITZELL PLACE, BROOKVALE
CLIENT
PALLADIO HOLDING P/L

PROJECT
MULTI-DWELLING
DRAWING TITLE
GROUND FLOOR PLAN

JOB NUMBER
2016:1183
DRAWN
AL

SCALES
1:100@A3
DATE
FEB 18


DRAWING
WD-02
REV
B

Dstudio
Architects Pty Limited

SUITE 212, LEVEL 2, 4-10 GOULBURN ST.
SYDNEY NSW 2050 AUSTRALIA
TEL: (02) 9550 0788 FAX: (02) 9550 2582
EMAIL: info@dstudio.com.au
WEB: www.dstudio.com.au
NOMINATED ARCHITECT
SINCE 1990 REG NO 5432
A/CN 100 888 008 A/CN 93 000 806 008
THIS DRAWING IS COPY RIGHT AND MAY NOT BE REPRODUCED WITHOUT THE WRITTEN PERMISSION OF THE ARCHITECT. PLEASED DRAWING
TO BE USED IN PREFERENCE TO ANY OTHERS AND ALL DIMENSIONS TO BE CHECKED ON SITE

S96 APPLICATION

THIS PLAN TO BE READ IN CONJUNCTION WITH
MOD2018/0116
NORTHERN BEACHES COUNCIL

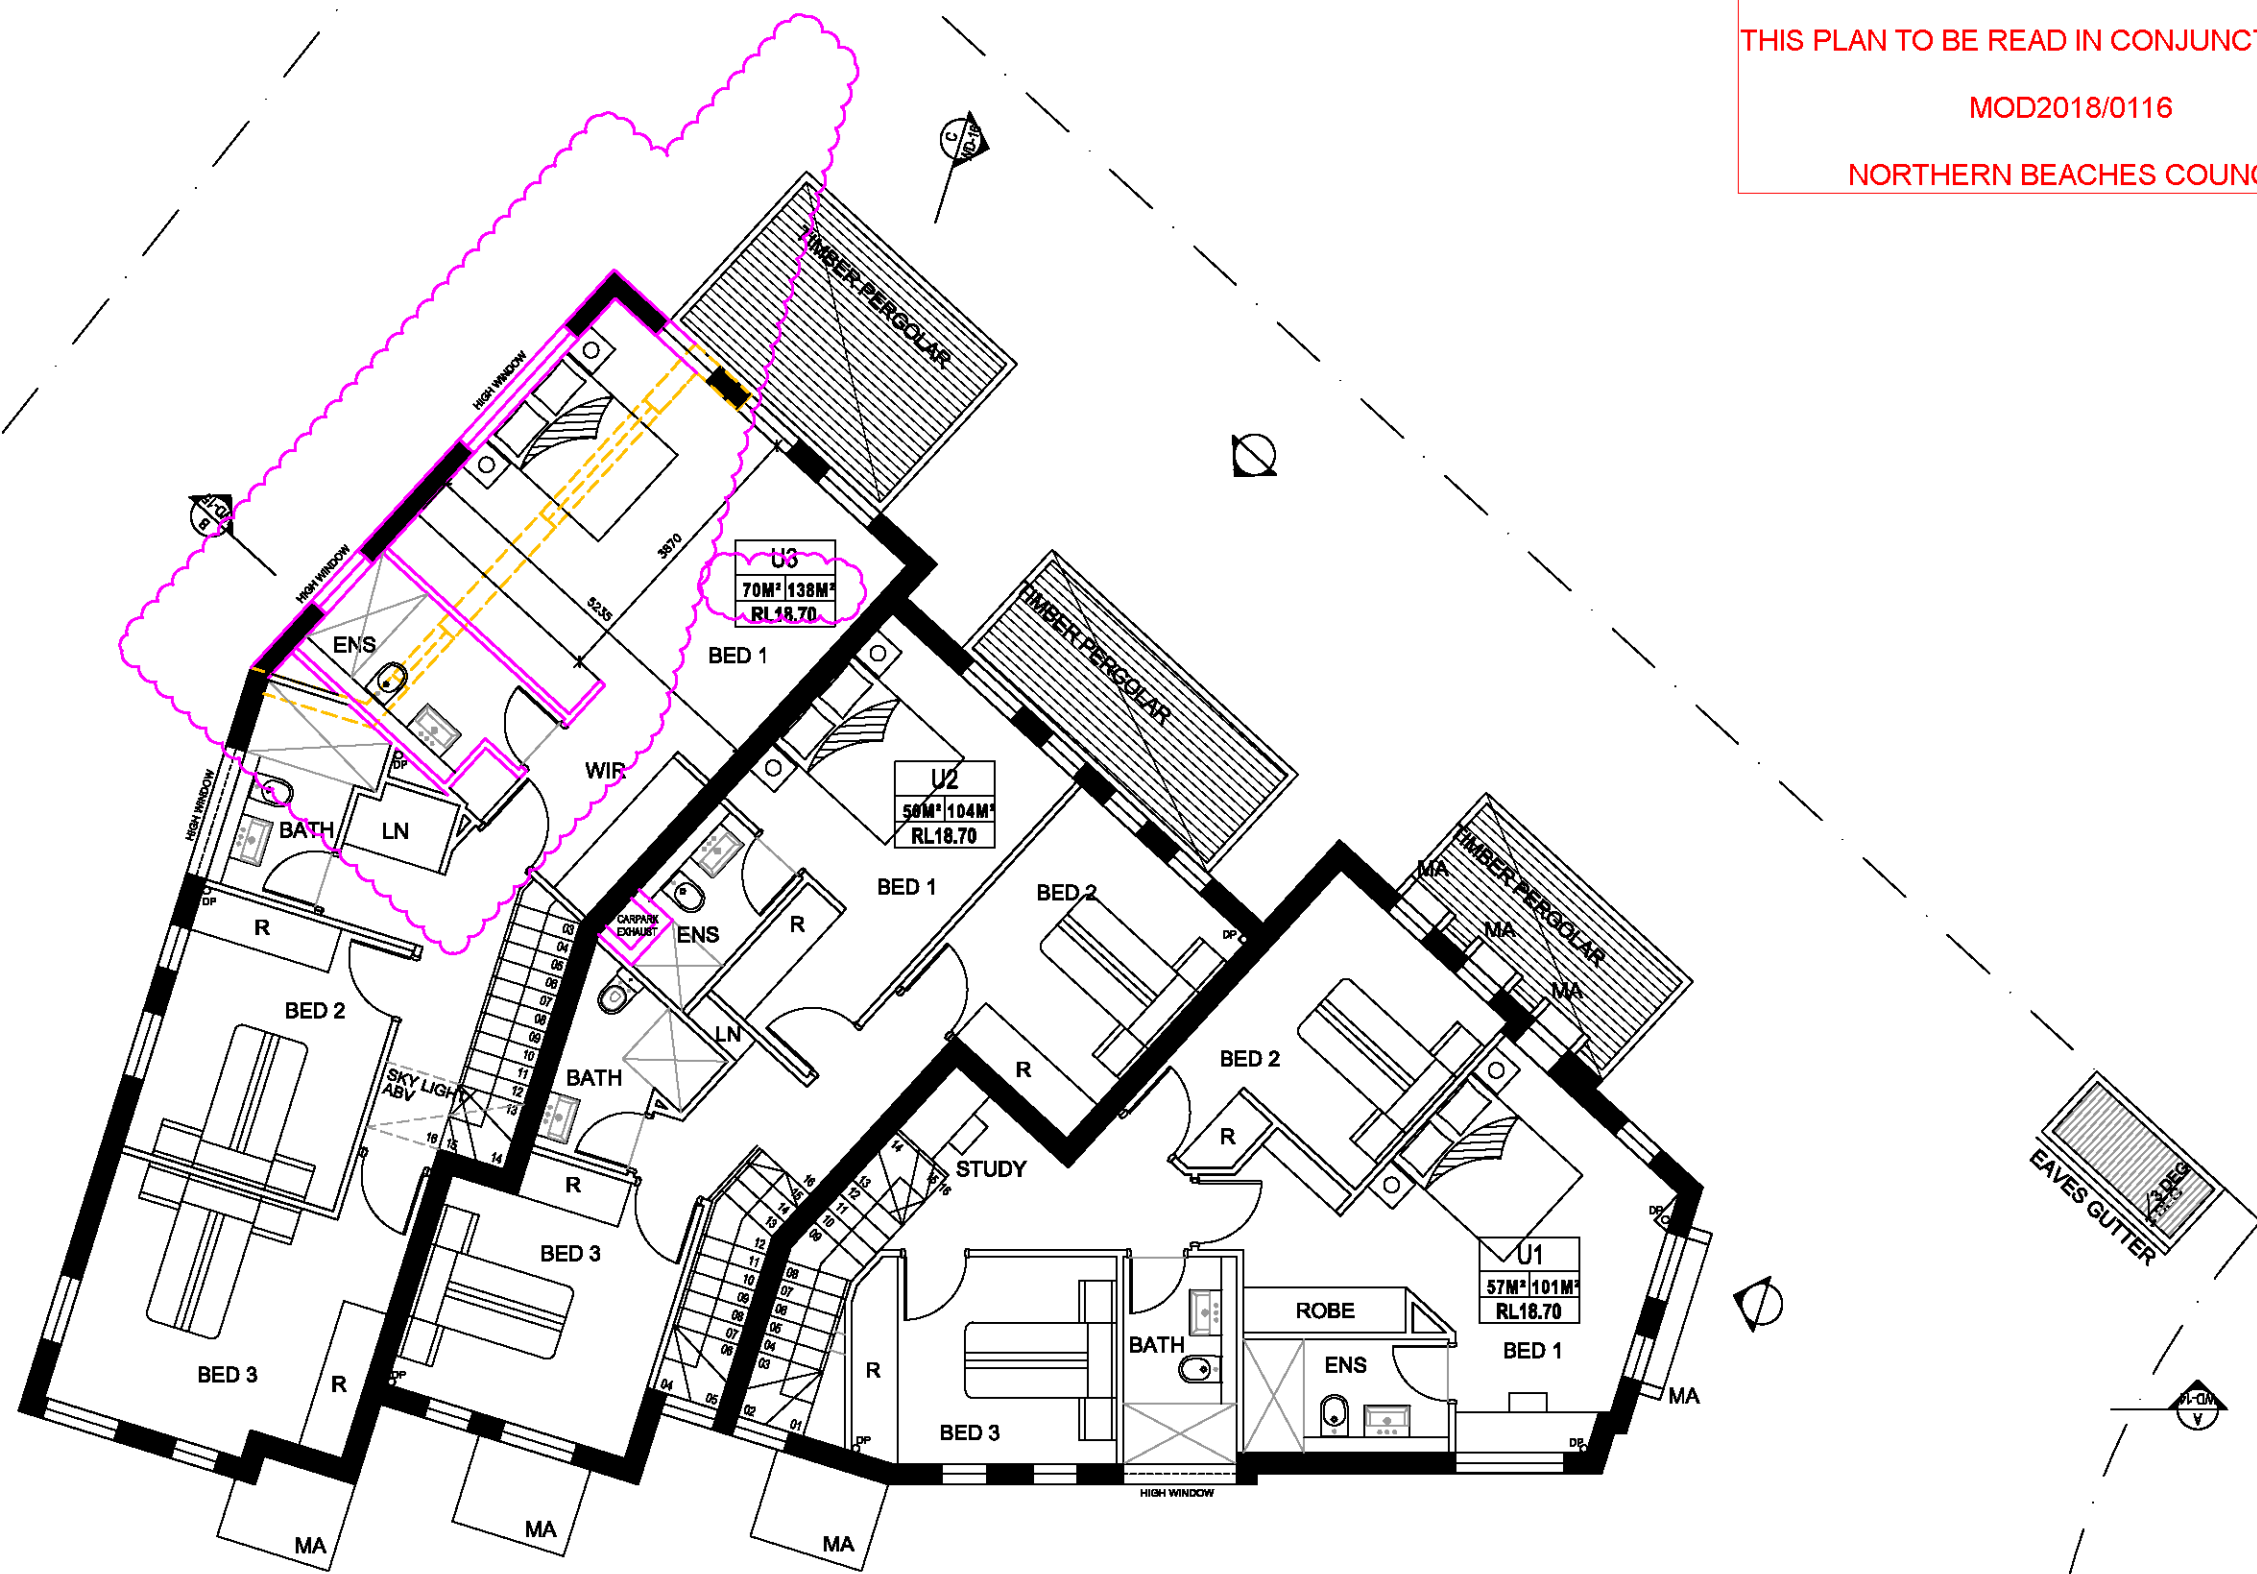

REV.	DESCRIPTION	DRAWN	DATE	REV.	DESCRIPTION	DRAWN	DATE	ADDRESS	PROJECT	JOB NUMBER	SCALES	DRAWING
A	COORDINATION	AL	FEB 18					5 FITZELL PLACE, BROOKVALE	MULTI-DWELLING	2016:1183	1:100@A3	WD-03
B	S96 SUBMISSION	AL	FEB 18					PALLADIO HOLDING P/L	FIRST FLOOR PLAN	AL	FEB 18	B


DATE 21/2, LEVEL 2, 4-18 GOULBURN ST.
SYDNEY NSW 2008 AUSTRALIA
TEL: (02) 9555 0788 FAX: (02) 9555 2592
EMAIL: info@d-studio.com.au
WEB: www.d-studio.com.au

REGISTERED ARCHITECT
SYDNEY NSW
ARCH NO. 5432
ACCC NO. 888 008 ARCH NO. 888 008

THIS DOCUMENT IS COPY RIGHT AND MAY NOT BE REPRODUCED WITHOUT THE WRITTEN PERMISSION OF THE ARCHITECT. PLEASED DOWNSIDE
TO BE USED IN PREFERENCE TO BOUNDARY AND ALL DIMENSIONS TO BE CHECKED ON SITE

S96 APPLICATION

THIS PLAN TO BE READ IN CONJUNCTION WITH
MOD2018/0116
NORTHERN BEACHES COUNCIL

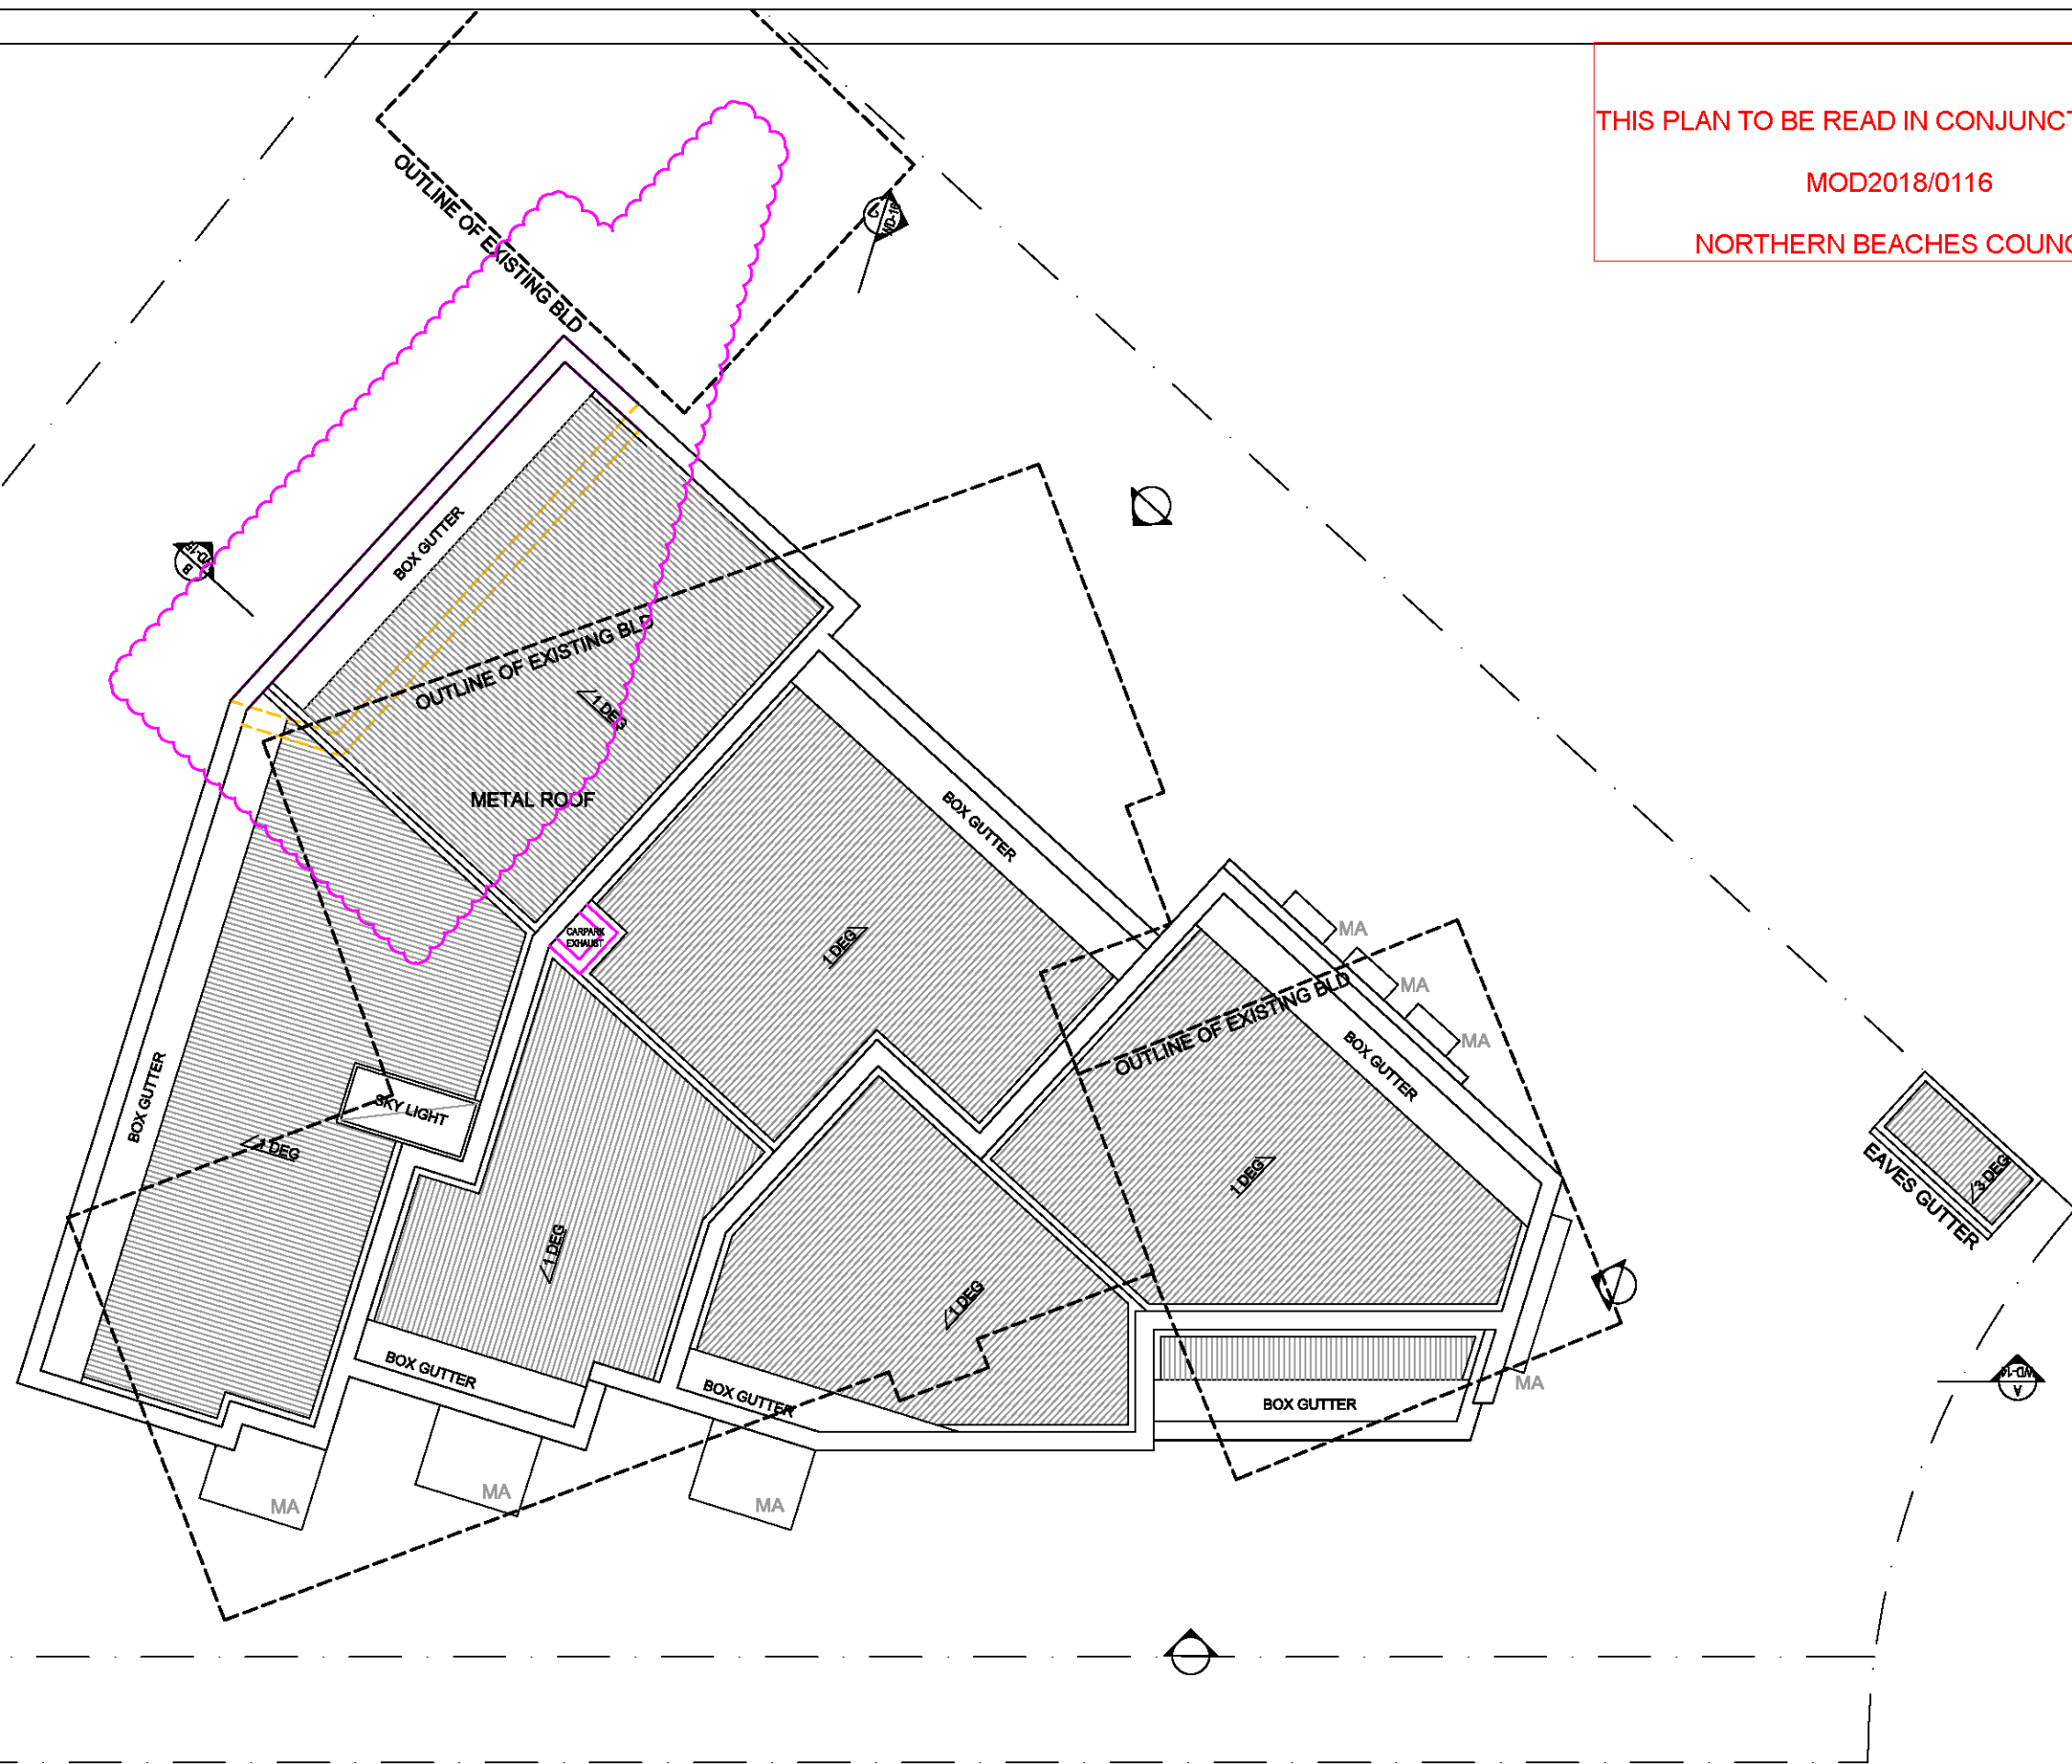

REV.	DESCRIPTION	DRAWN	DATE	REV.	DESCRIPTION	DRAWN	DATE		ADDRESS	PROJECT	JOB NUMBER	SCALES	DRAWING
A	COORDINATION	AL	FEB 18						5 FITZELL PLACE, BROOKVALE	MULTI-DWELLING	2016:1183	1:100@A3	WD-04
B	S96 SUBMISSION	AL	FEB 18						CLIENT	DRAWING TITLE	DRAWN	DATE	REV
									PALLADIO HOLDING P/L	ROOF PLAN	AL	FEB 18	B


Dstudio
Architects Pty Limited

DATE: 21/2, LEVEL: 2, 4-18 GOULBURN ST.
BY: DMSY, NEW 2018 AUSTRALIA
TEL: (02) 9555 0788 FAX: (02) 9555 2552
EMAIL: info@dstudio.com.au
WEB: www.dstudio.com.au

NOMINATED ARCHITECT:
SIMON TSO REG NO: 5432
ACR: 100 800 000 ACR: 63 000 000 000
TO BE USED IN PREFERENCE TO BOLD AND ALL DIMENSIONS TO BE CHECKED ON SITE

S96 APPLICATION

THIS PLAN TO BE READ IN CONJUNCTION WITH
MOD2018/0116
NORTHERN BEACHES COUNCIL

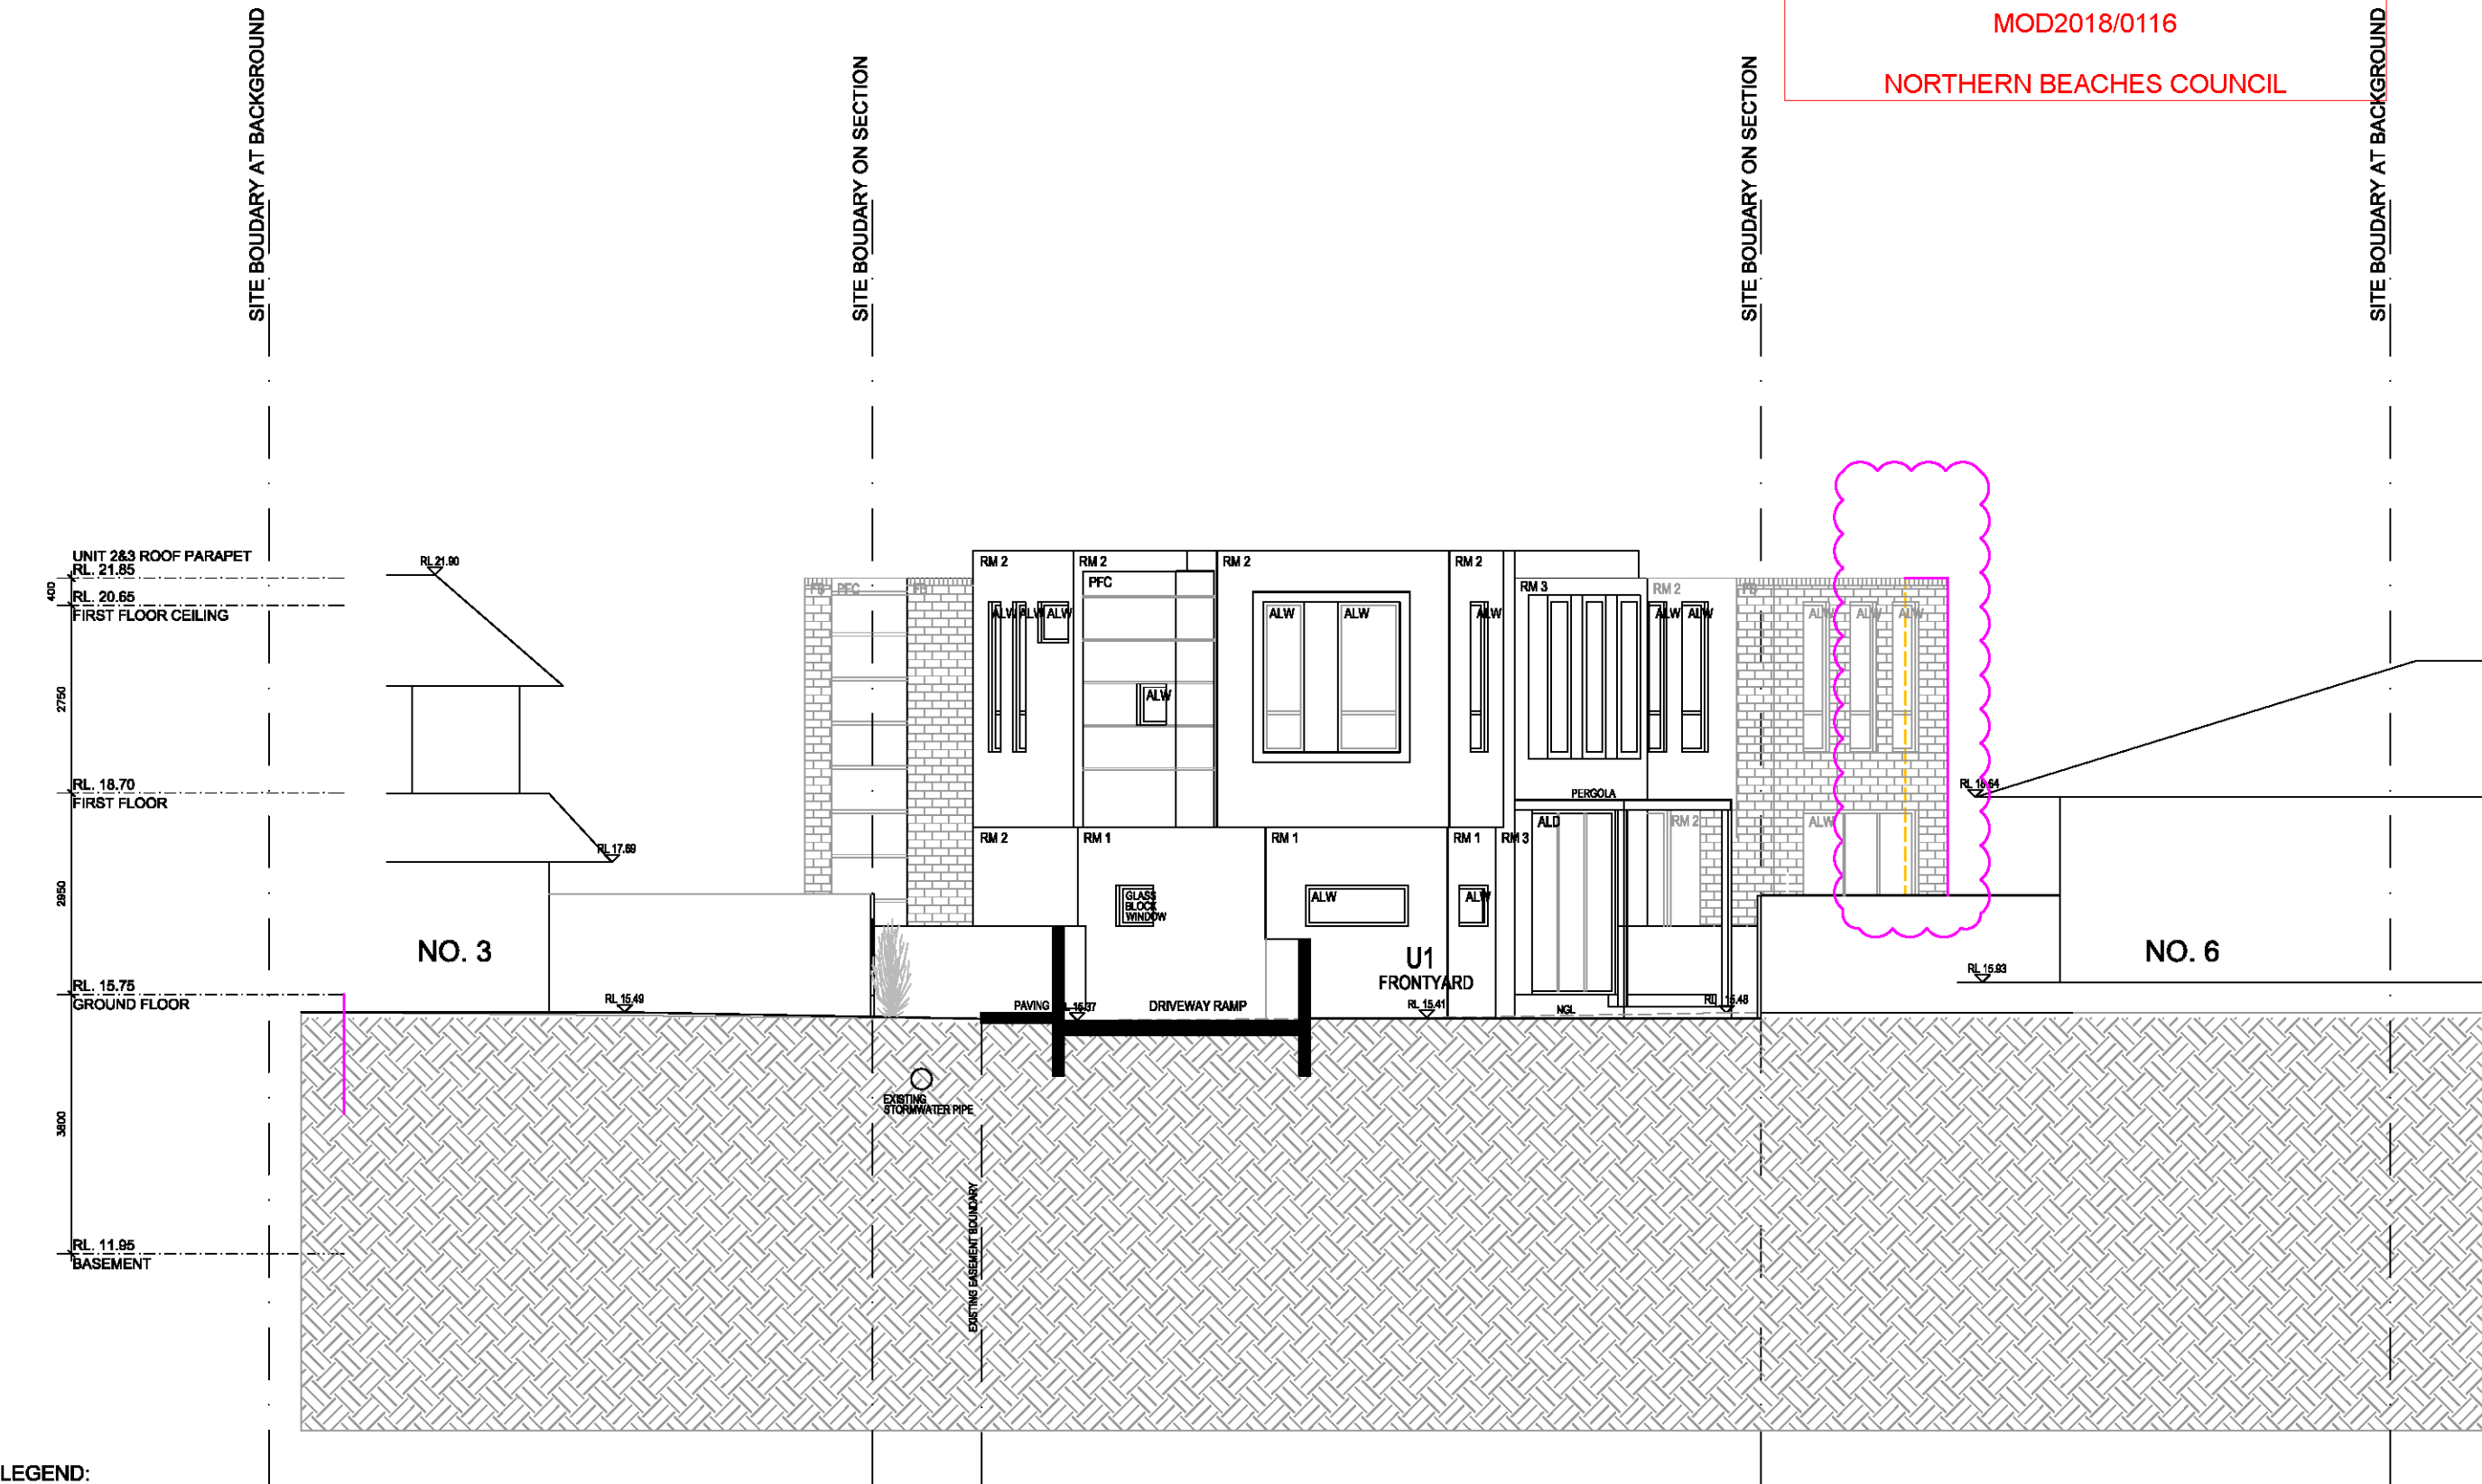

LEGEND:
GA GLASS AWNING
RM RENDERED MASONRY
ALW ALUMINIUM FRAMED WINDOWS
ALD ALUMINIUM FRAMED SLIDING DOOR
PFC PAINTED FIBRE CEMENT

REV.	DESCRIPTION	DRAWN	DATE	REV.	DESCRIPTION	DRAWN	DATE	ADDRESS	PROJECT	JOB NUMBER	SCALES	DRAWING
A	COORDINATION	AL	FEB 18					5 FITZELL PLACE BROOKVALE	MULTI-DWELLING	2016:1183	1 : 100@A3	WD-10
B	S96 SUBMISSION	AL	FEB 18					PALLADIO HOLDING P/L	NORTH-EAST ELEVATION	AL	FEB 18	B

Dstudio
Architects Pty Limited

SUITE 212, LEVEL 2, 4-10 COLUMBIA ST.
SYDNEY NSW 2000 AUSTRALIA
TEL: (02) 8883 0788 FAX: (02) 8884 3282
EMAIL: info@dstudio.com.au
WEB: www.dstudio.com.au

UNLIMITED ARCHITECT
SIMON ISO REG NO 54622
ACR: 086 608 008 ADR: 63 048 608 008

THIS DOCUMENT IS COPYRIGHT AND MAY NOT BE REPRODUCED WITHOUT THE WRITTEN PERMISSION OF THE ARCHITECT. PALLADIO HOLDING P/L
TO BE USED IN PREFERENCE TO LOCAL AND ALL OTHERS TO BE CHECKED ON SITE

S96 APPLICATION

THIS PLAN TO BE READ IN CONJUNCTION WITH
MOD2018/0116
NORTHERN BEACHES COUNCIL



LEGEND:
GA GLASS AWNING
RM RENDERED MASONRY
ALW ALUMINIUM FRAMED WINDOWS
ALD ALUMINIUM FRAMED SLIDING DOOR
PFC PAINTED FIBRE CEMENT


REV.	DESCRIPTION	DRAWN	DATE	REV.	DESCRIPTION	DRAWN	DATE	ADDRESS	PROJECT	JOB NUMBER	SCALES	DRAWING
A	COORDINATION	AL	FEB 18					5 FITZELL PLACE BROOKVALE	MULTI-DWELLING	2016:1183	1 : 100@A3	WD-11
B	S96 SUBMISSION	AL	FEB 18					PALLADIO HOLDING P/L	NORTH-WEST ELEVATION	AL	FEB 18	B

Dstudio
Architects Pty Limited

SUITE 212, LEVEL 2, 4-10 COLUMBIA ST.
SYDNEY NSW 2008 AUSTRALIA
TEL: (02) 8883 0788 FAX: (02) 8884 3282
EMAIL: info@dstudio.com.au
WEB: www.dstudio.com.au
UNLIMITED ARCHITECTS
SMITH 150 REG NO 24622
ACA: 086 808 008 ADR: 83 086 808 008
THIS DOCUMENT IS THE PROPERTY OF DSDSTUDIO PTY LTD. IT IS TO BE USED FOR THE PURPOSES OF THE PROJECT ONLY. IT IS NOT TO BE REPRODUCED OR TRANSMITTED IN ANY FORM OR BY ANY MEANS, ELECTRONIC OR MECHANICAL, WITHOUT THE WRITTEN PERMISSION OF DSDSTUDIO PTY LTD.

S96 APPLICATION

THIS PLAN TO BE READ IN CONJUNCTION WITH
MOD2018/0116
NORTHERN BEACHES COUNCIL

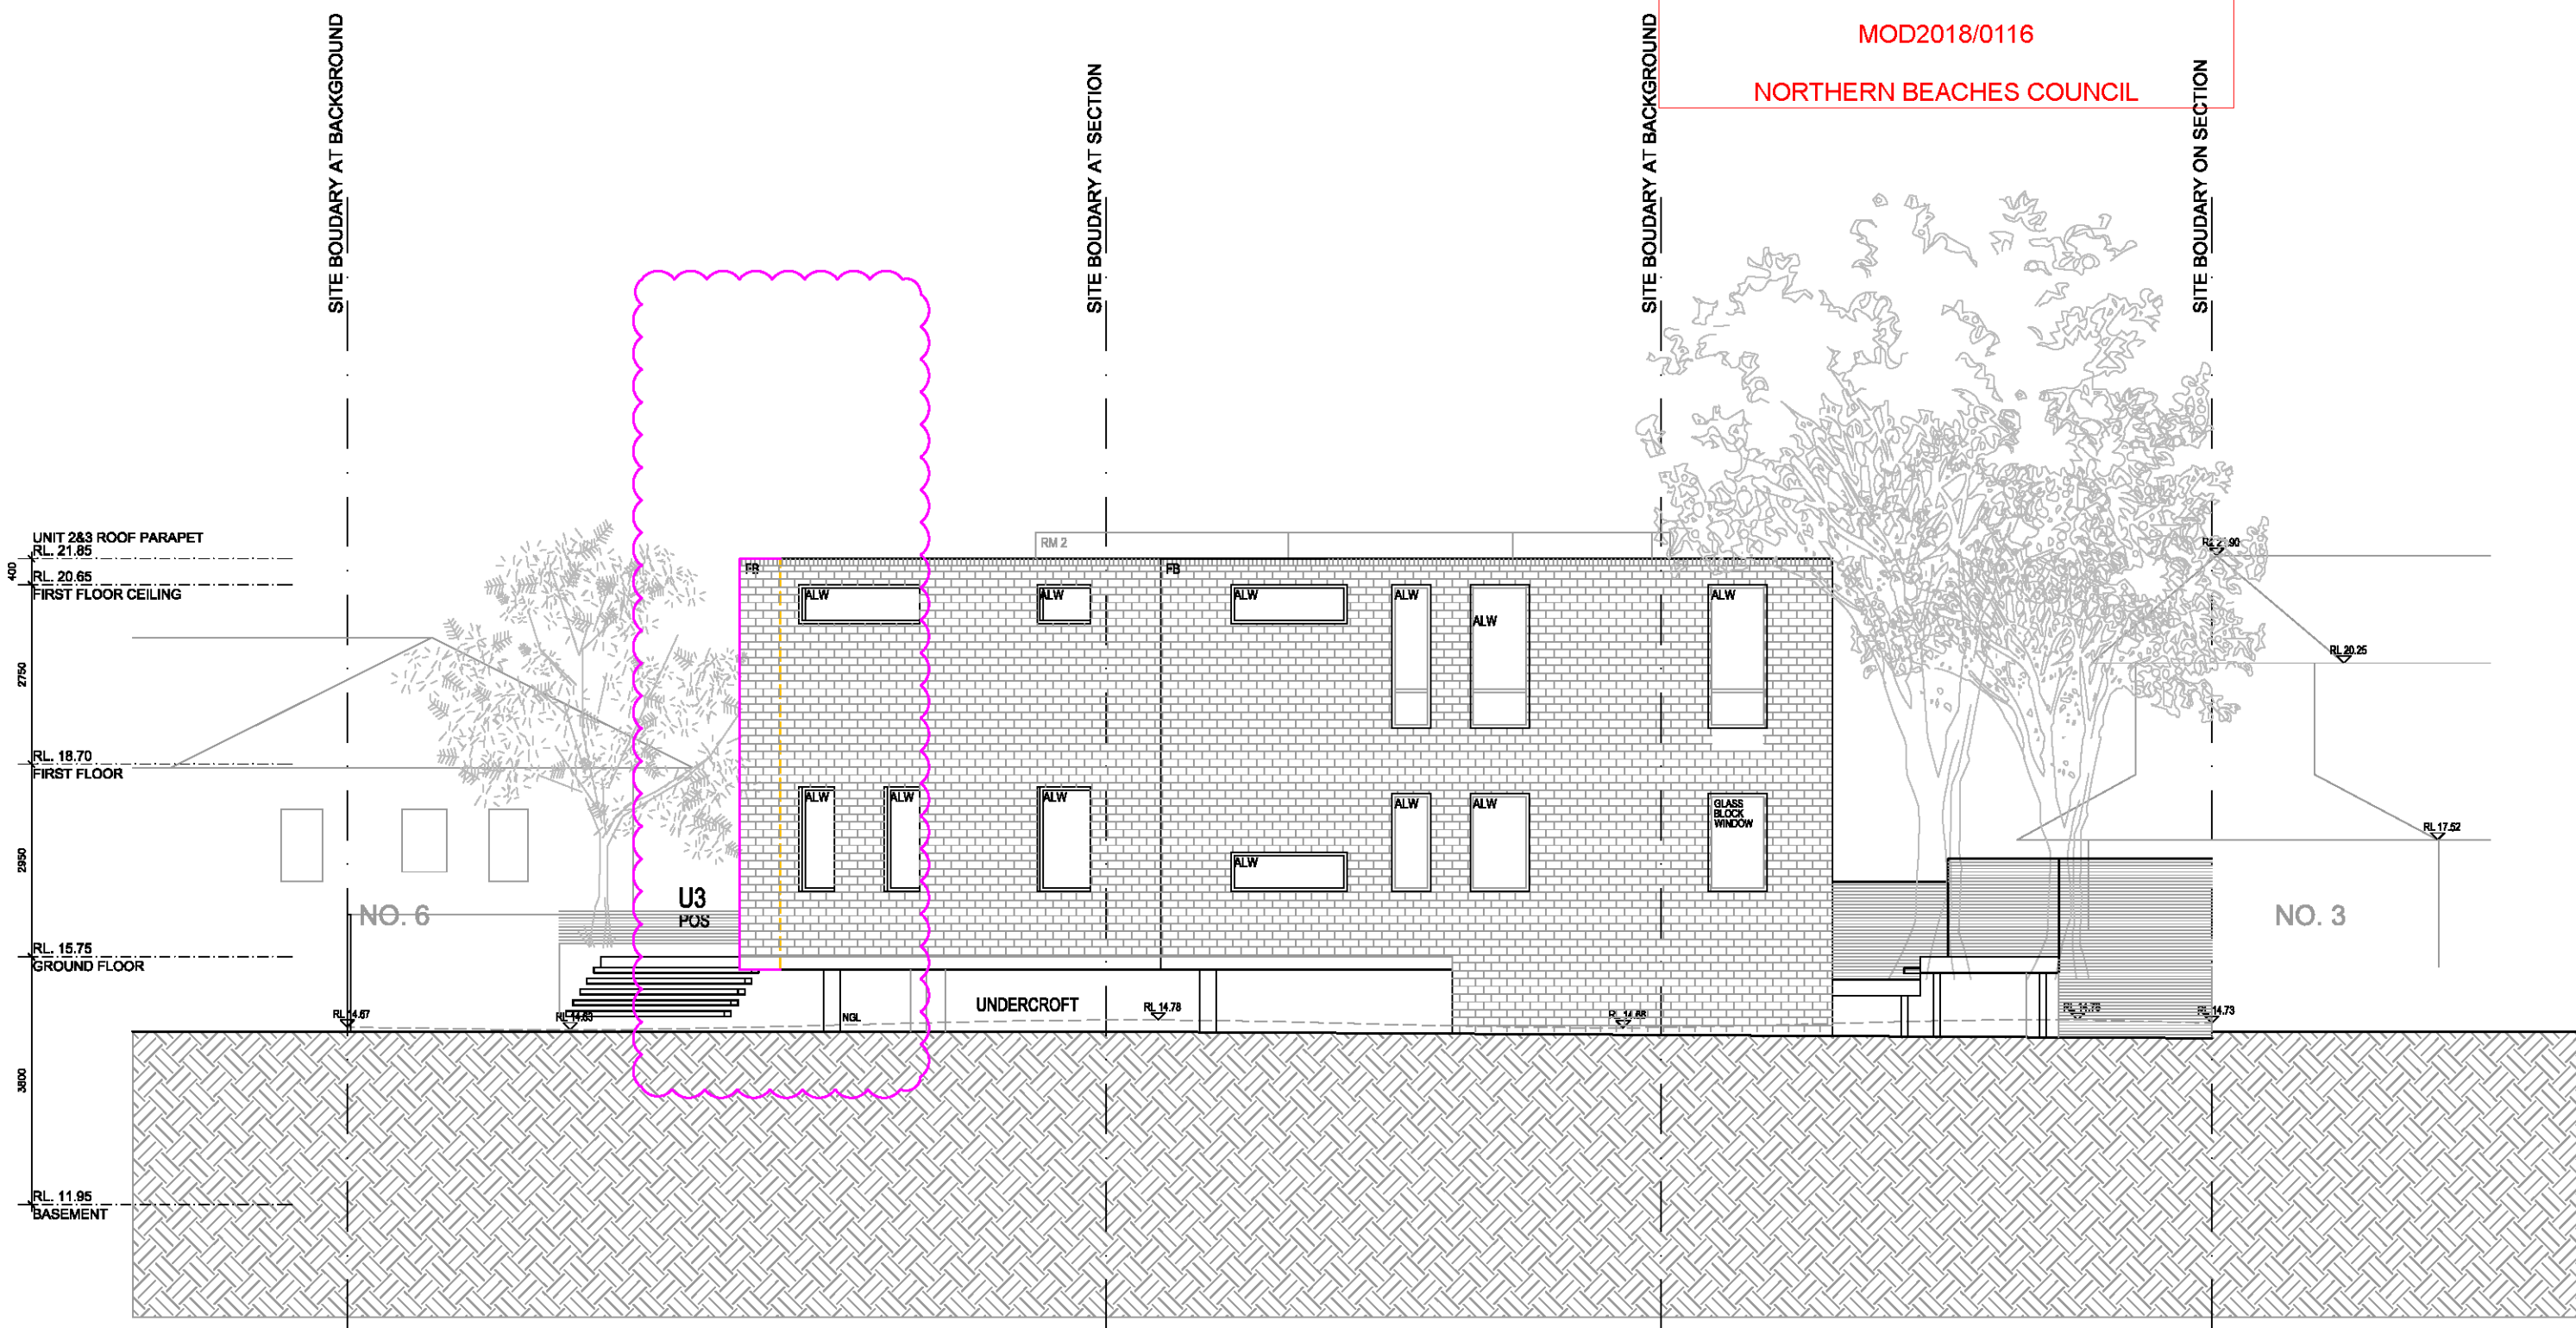

LEGEND:
GA GLASS AWNING
RM RENDERED MASONRY
ALW ALUMINIUM FRAMED WINDOWS
ALD ALUMINIUM FRAMED SLIDING DOOR
PFC PAINTED FIBRE CEMENT

REV.	DESCRIPTION	DRAWN	DATE	REV.	DESCRIPTION	DRAWN	DATE	ADDRESS	PROJECT	JOB NUMBER	SCALES	DRAWING
A	COORDINATION	AL	FEB 18					5 FITZELL PLACE BROOKVALE	MULTI-DWELLING	2016:1183	1 : 100@A3	WD-12
B	S96 SUBMISSION	AL	FEB 18					PALLADIO HOLDING P/L	SOUTH-WEST ELEVATION	AL	FEB 18	B

Dstudio
Architects Pty Limited

SUITE 212, LEVEL 2, 4-10 COLUMBIN ST.
SYDNEY NSW 2008 AUSTRALIA
TEL: (02) 8853 0788 FAX: (02) 8854 3282
EMAIL: info@dstudio.com.au
WEB: www.dstudio.com.au

UNLIMITED ARCHITECTS
SINCE 1990

REG NO 54622
ACA: 086 608 008 ADR: 63 045 608 008

THIS DOCUMENT IS THE PROPERTY OF DSDSTUDIO PTY LTD. IT IS TO BE USED ONLY FOR THE PROJECT AND SITE SPECIFICALLY IDENTIFIED. IT IS NOT TO BE REPRODUCED OR TRANSMITTED IN ANY FORM OR BY ANY MEANS, ELECTRONIC OR MECHANICAL, INCLUDING PHOTOCOPYING, RECORDING, OR BY ANY INFORMATION STORAGE AND RETRIEVAL SYSTEM, WITHOUT THE WRITTEN PERMISSION OF DSDSTUDIO PTY LTD.

S96 APPLICATION

THIS PLAN TO BE READ IN CONJUNCTION WITH
MOD2018/0116
NORTHERN BEACHES COUNCIL



LEGEND:
GA GLASS AWNING
RM RENDERED MASONRY
ALW ALUMINIUM FRAMED WINDOWS
ALD ALUMINIUM FRAMED SLIDING DOOR
PFC PAINTED FIBRE CEMENT

REV.	DESCRIPTION	DRAWN	DATE	REV.	DESCRIPTION	DRAWN	DATE	ADDRESS	PROJECT	JOB NUMBER	SCALES	DRAWING
A	COORDINATION	AL	FEB 18					5 FITZELL PLACE BROOKVALE	MULTI-DWELLING	2016:1183	1 : 100@A3	WD13
B	S96 SUBMISSION	AL	FEB 18					PALLADIO HOLDING P/L	SOUTH-EAST ELEVATION	AL	FEB 18	B


Dstudio
Architects Pty Limited

SUITE 212, LEVEL 2, 4-10 COLUMBIA ST.
SYDNEY NSW 2008 AUSTRALIA
TEL: (02) 8953 0788 FAX: (02) 8954 3282
EMAIL: info@dstudio.com.au
WEB: www.dstudio.com.au

UNLIMITED ARCHITECTS
SIMON TSO REG NO 24622
ADAM 808 808 ADAM 808 808
THIS DOCUMENT IS THE PROPERTY OF DSDSTUDIO AND IS NOT TO BE REPRODUCED OR TRANSMITTED IN ANY FORM OR BY ANY MEANS WITHOUT THE WRITTEN PERMISSION OF DSDSTUDIO. IT IS TO BE USED IN PREFERENCE TO ANY OTHER DOCUMENTS AND IS TO BE CHECKED ON SITE.

S96 APPLICATION

THIS PLAN TO BE READ IN CONJUNCTION WITH
MOD2018/0116
NORTHERN BEACHES COUNCIL

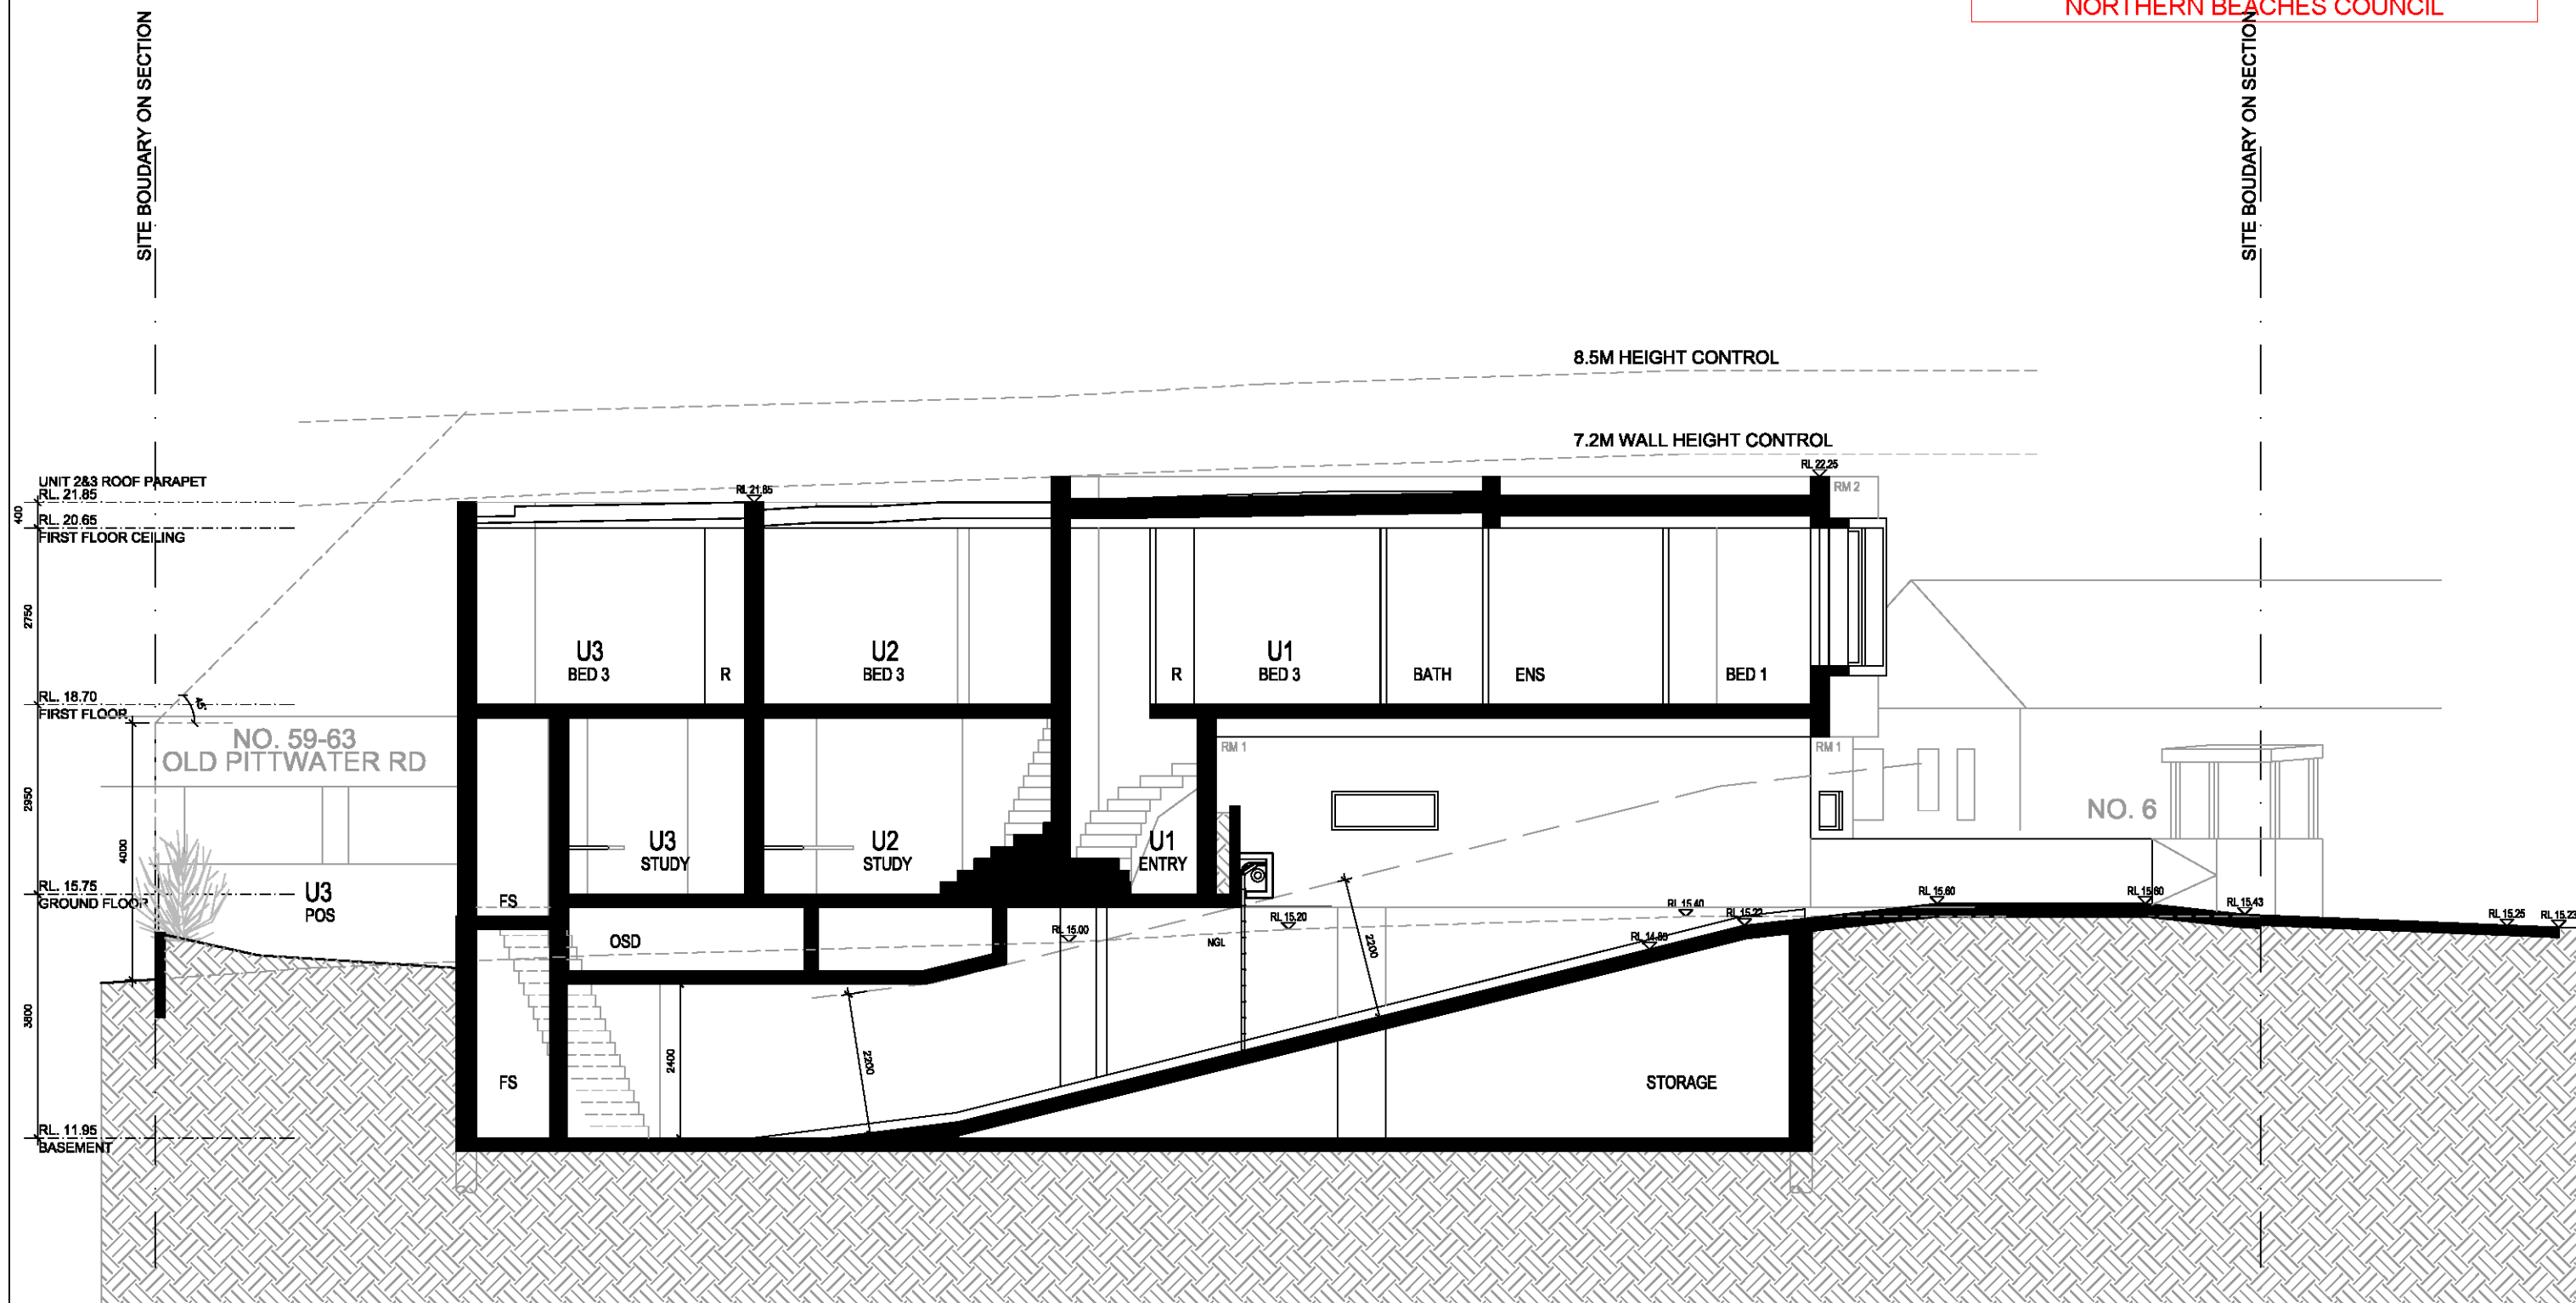

LEGEND:
GA GLASS AWNING
RM RENDERED MASONRY
ALW ALUMINIUM FRAMED WINDOWS
ALD ALUMINIUM FRAMED SLIDING DOOR
PFC PAINTED FIBRE CEMENT

REV.	DESCRIPTION	DRAWN	DATE	REV.	DESCRIPTION	DRAWN	DATE	ADDRESS	PROJECT	JOB NUMBER	SCALES	DRAWING
A	COORDINATION	AL	FEB 18					5 FITZELL PLACE BROOKVALE	MULTI-DWELLING	2016:1183	1 : 100@A3	WD -14
B	S96 SUBMISSION	AL	FEB 18					PALLADIO HOLDING P/L	SECTION A	AL	FEB 18	B

Dstudio
Architects Pty Limited


SUITE 212, LEVEL 2, 4-10 COLLEMAN ST.
SYDNEY NSW 2000 AUSTRALIA
TEL: (02) 9293 0788 FAX: (02) 9294 3282
EMAIL: info@dstudio.com.au
WEB: www.dstudio.com.au

UNREGISTERED ARCHITECT:
SIMON ISO REG NO 54622
ACA: 066 608 008 ADK 63 046 608 008

THIS DOCUMENT IS THE PROPERTY OF DSDSTUDIO AND IS NOT TO BE REPRODUCED OR TRANSMITTED IN ANY FORM OR BY ANY MEANS, WITHOUT THE WRITTEN PERMISSION OF THE ARCHITECT. PROJECT OWNERSHIP TO BE DETERMINED BY THE CLIENT AND ALL DIMENSIONS TO BE CHECKED ON SITE.

S96 APPLICATION

THIS PLAN TO BE READ IN CONJUNCTION WITH
MOD2018/0116
NORTHERN BEACHES COUNCIL

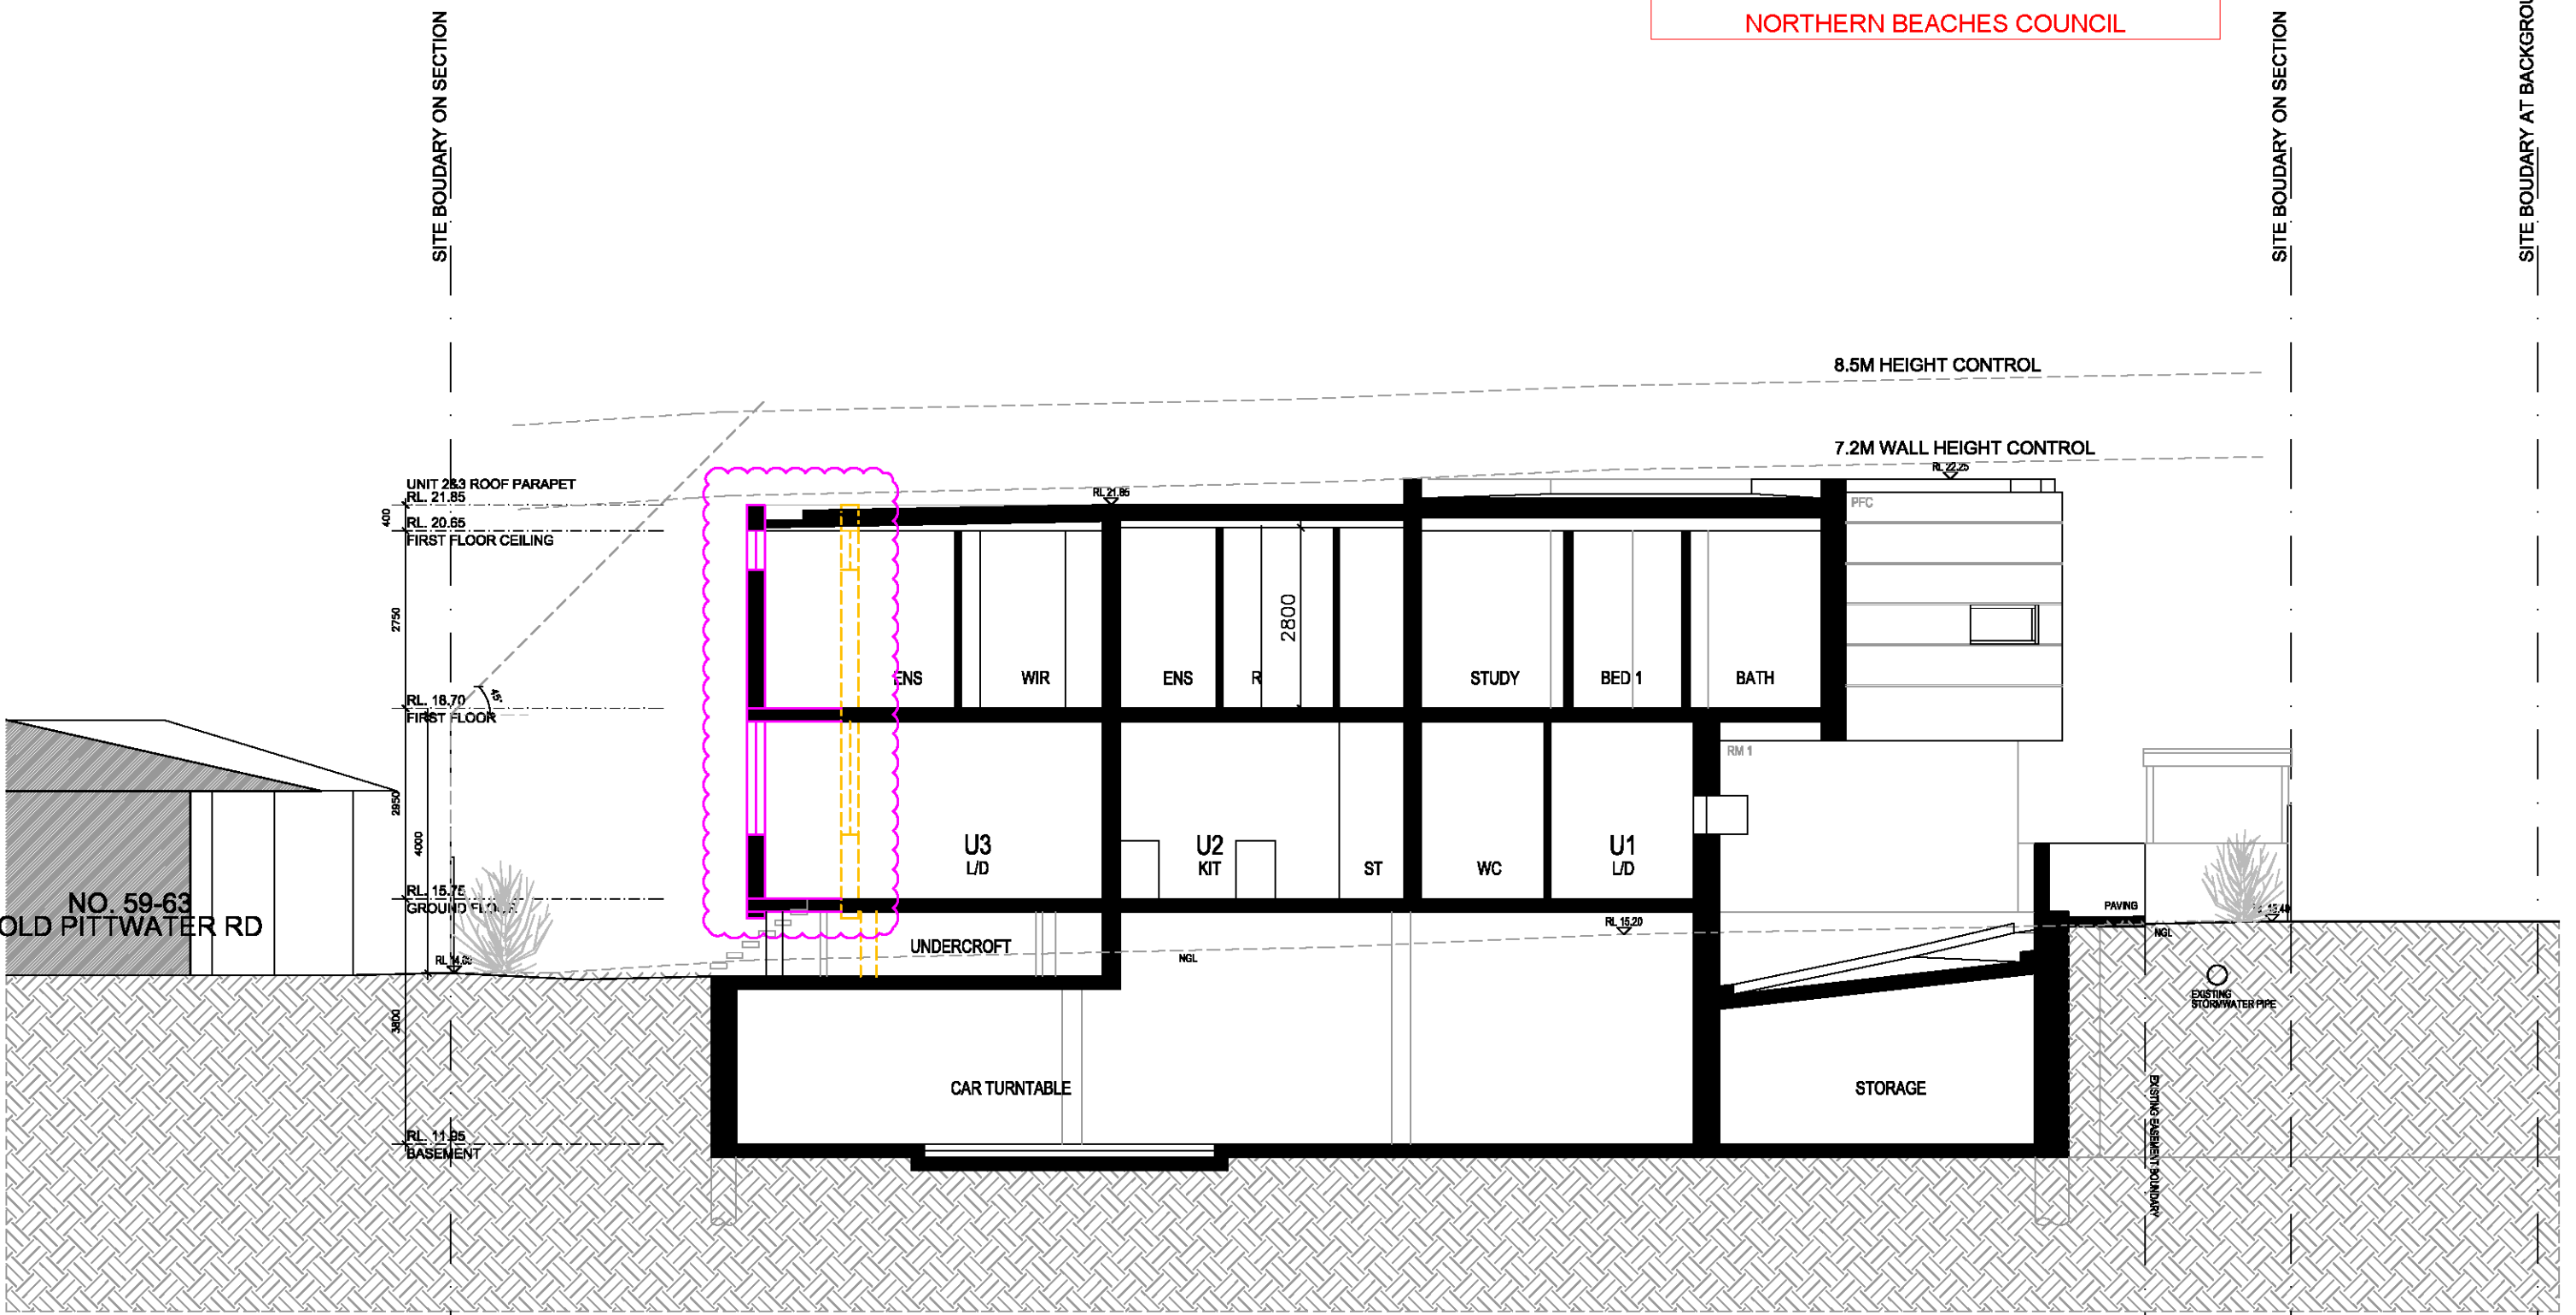

- LEGEND:
- GA GLASS AWNING
 - RM RENDERED MASONRY
 - ALW ALUMINIUM FRAMED WINDOWS
 - ALD ALUMINIUM FRAMED SLIDING DOOR
 - PFC PAINTED FIBRE CEMENT

REV.	DESCRIPTION	DRAWN	DATE	REV.	DESCRIPTION	DRAWN	DATE	ADDRESS	PROJECT	JOB NUMBER	SCALES	DRAWING
A	COORDINATION	AL	FEB 18					5 FITZELL PLACE BROOKVALE	MULTI-DWELLING	2016:1183	1 : 100@A3	WD-15
B	S96 SUBMISSION	AL	FEB 18					PALLADIO HOLDING P/L	SECTION B	AL	FEB 18	B

Dstudio
Architects Pty Limited


SUITE 212, LEVEL 2, 4-10 COLLEMAN ST.
SYDNEY NSW 2000 AUSTRALIA
TEL: (02) 9293 0788 FAX: (02) 9294 3292
EMAIL: info@dstudio.com.au
WEB: www.dstudio.com.au

UNLIMITED ARCHITECTS
SMITH 150
ACR: 006 608 008 ADR: 63 006 006 006

THIS DOCUMENT IS THE PROPERTY OF DSTUDIO PTY LTD. IT IS TO BE USED FOR THE PROJECT AND NOT TO BE REPRODUCED OR TRANSMITTED IN ANY FORM OR BY ANY MEANS, ELECTRONIC OR MECHANICAL, WITHOUT THE WRITTEN PERMISSION OF DSTUDIO PTY LTD.

S96 APPLICATION

THIS PLAN TO BE READ IN CONJUNCTION WITH
MOD2018/0116
NORTHERN BEACHES COUNCIL

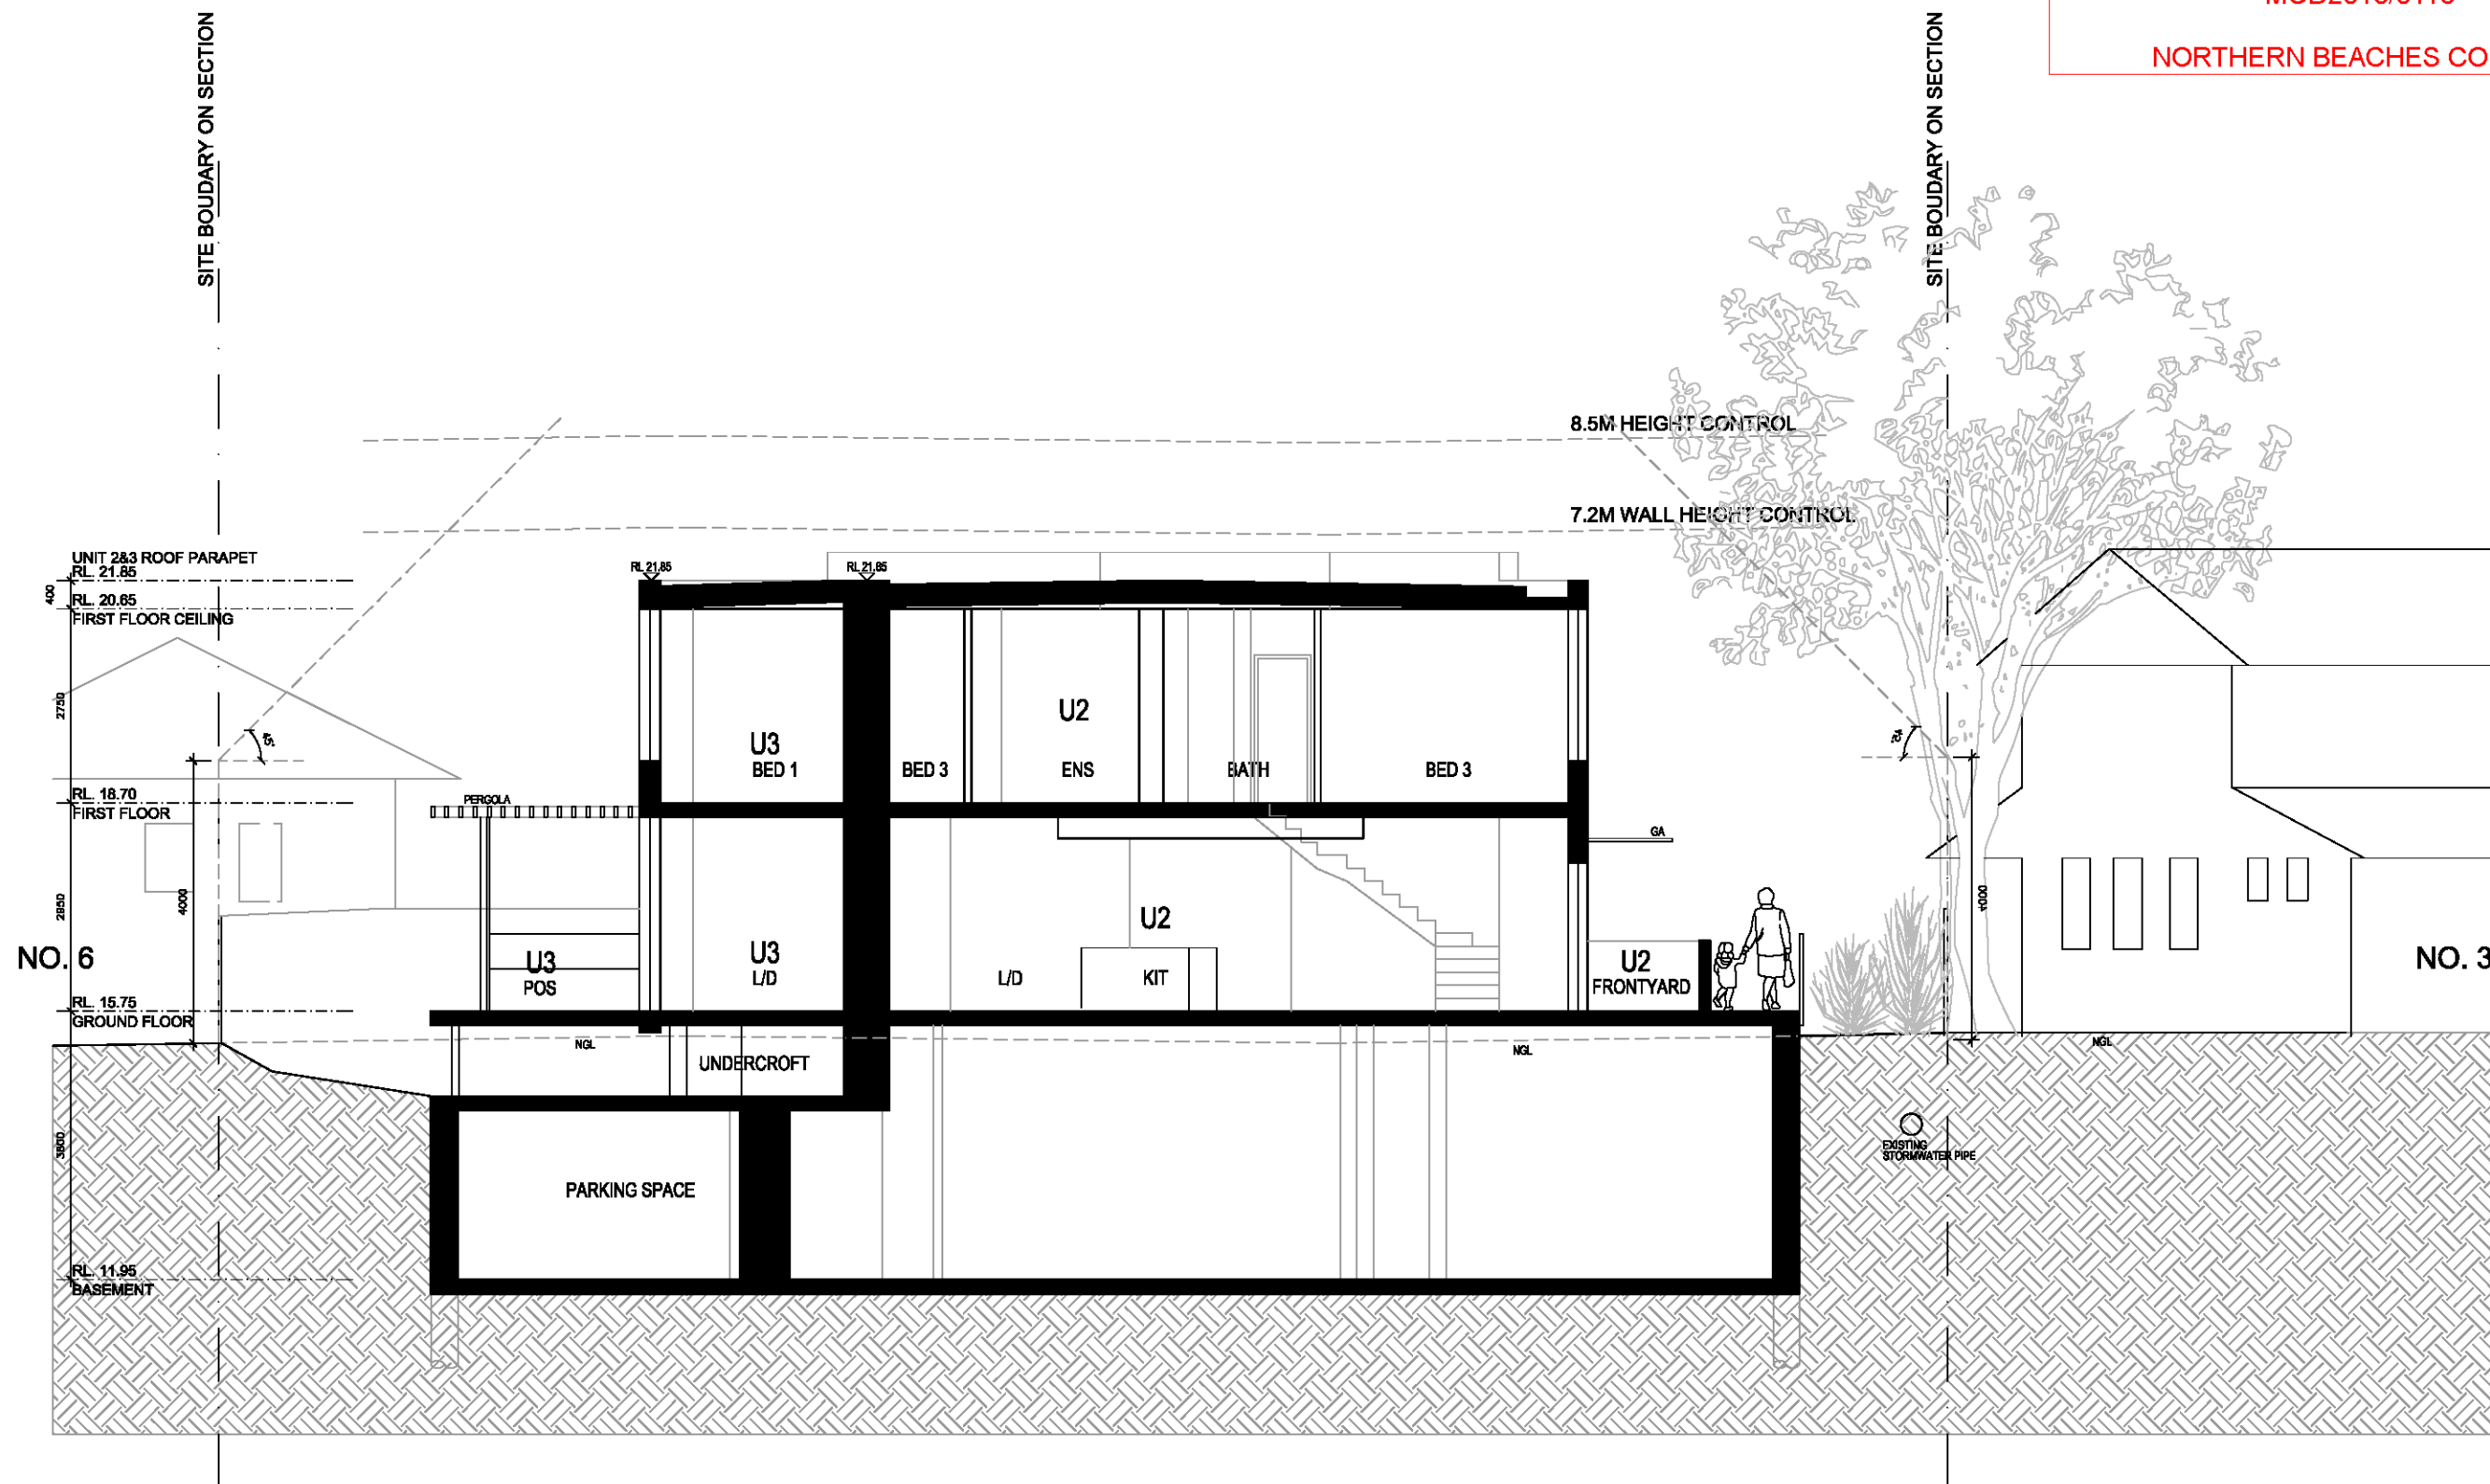

LEGEND:

GA	GLASS AWNING
RM	RENDERED MASONRY
ALW	ALUMINIUM FRAMED WINDOWS
ALD	ALUMINUM FRAMED SLIDING DOOR
PFC	PAINTED FIBRE CEMENT

REV.	DESCRIPTION	DRAWN	DATE	REV.	DESCRIPTION	DRAWN	DATE	ADDRESS	PROJECT	JOB NUMBER	SCALES	DRAWING
A	COORDINATION	AL	FEB 18					5 FITZELL PLACE BROOKVALE	MULTI-DWELLING	2016:1183	1 : 100@A3	WD-16
B	S96 SUBMISSION	AL	FEB 18					CLIENT PALLADIO HOLDING P/L	DRAWING TITLE SECTION C	DRAWN AL	DATE MAY 17	REV B



SUITE 212, LEVEL 2, 4-10 GOULBURN ST
SYDNEY NSW 2020 AUSTRALIA
TEL: (02) 9585 0788 FAX: (02) 9584 2355
EMAIL: info@d-studio.com.au
WEB : www.d-studio.com.au

REGISTERED ARCHITECT:
SHAWN TROTT REG NO. 64622
ACN: 088 608 058 ABN: 63 08 608 058

"THIS DRAWING IS COPY RIGHT AND A MARK OF REPRODUCTION WITHOUT THE WRITTEN PERMISSION OF THE ARCHITECT. FURTHER REPRODUCTION TO BE BY ANY MEANS IS PROHIBITED AND A LITIGATION TO BE CONSIDERED BY THE COURT."