


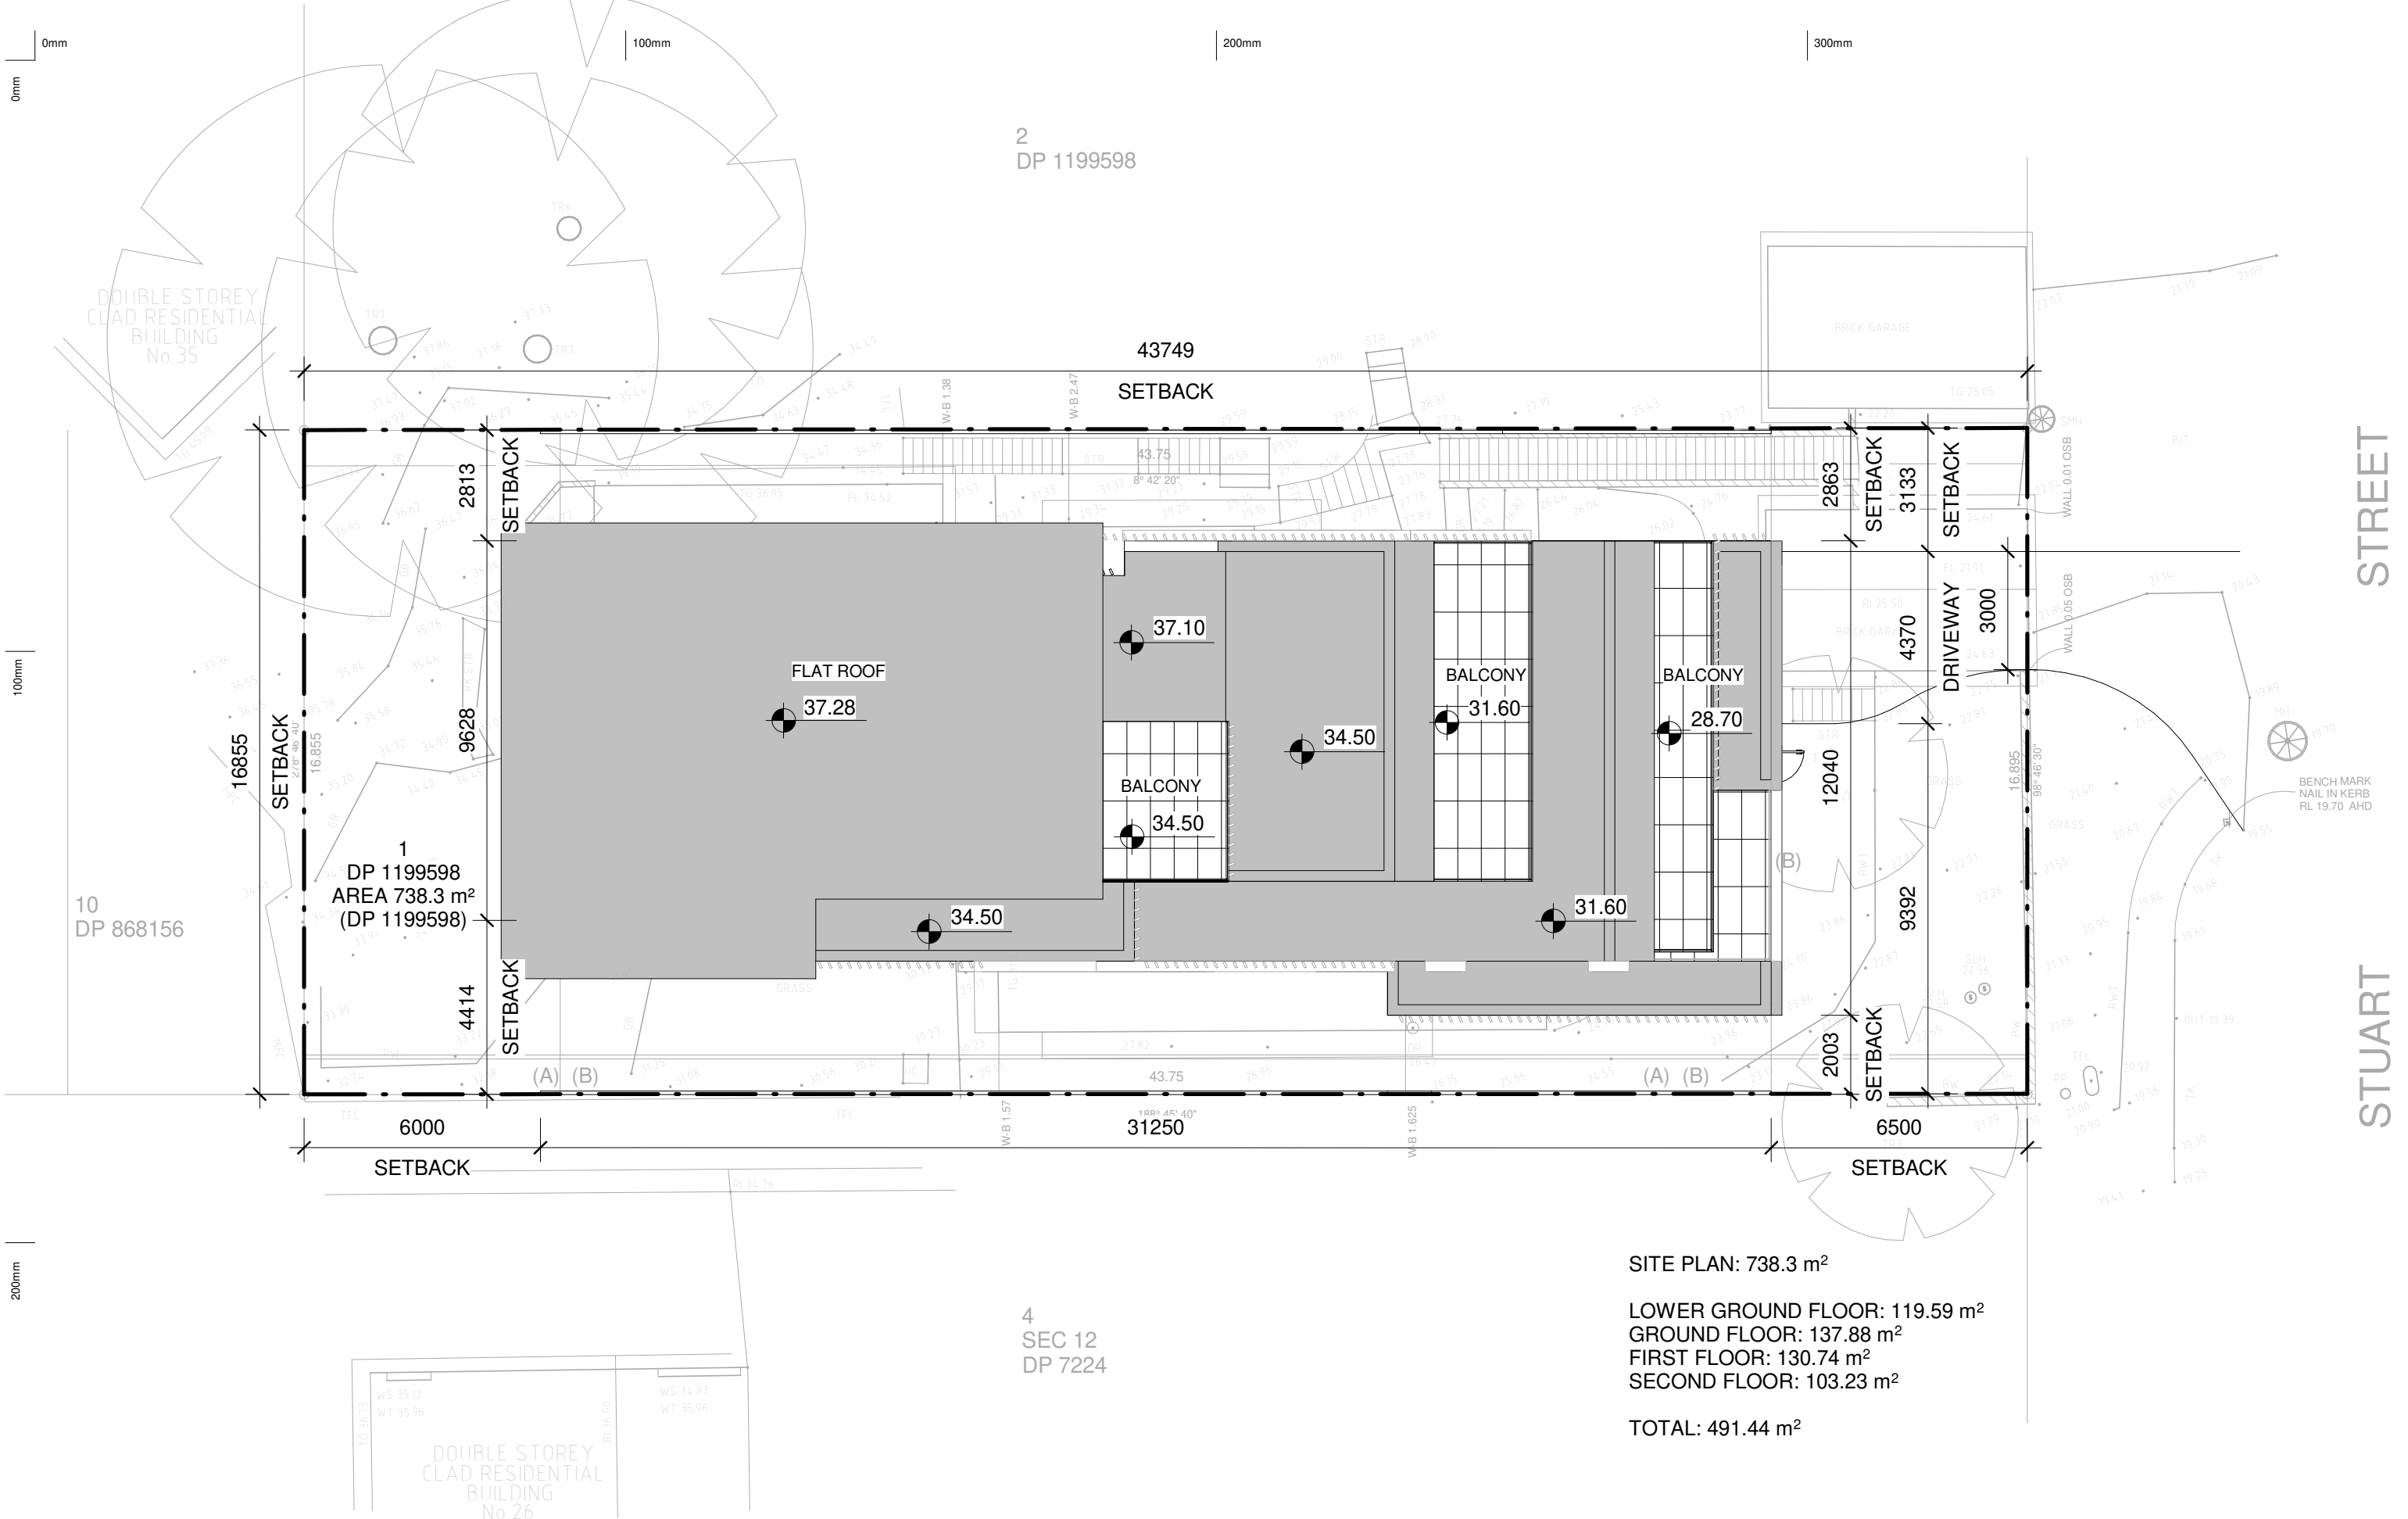

Copyright of the design and other information shown here is owned by Vigor Master Pty Ltd. . Reproduction or use of the design by any party for any purpose is expressly forbidden without the written permission of Vigor Master Pty Ltd

Date	Rev	Amendment

Project:
PROPOSED SINGLE HOUSE

DA
28 Stuart St, Collaroy NSW 2097




VIGOR
MASTER
Land Development
Architecture Design
Construction Management

Vigor Master Pty Ltd
Suite 201A, 24 Thomas St,
Chatswood NSW 2067
Tel. 02 9411 3998
Fax. 02 9413 3983
Email. info@vigormaster.com.au

Drawn by: RT
Checked by: MW
Title: SITE PLAN

Job NO.: DA28SS
Date: 28.09.2021

Scale @ A1:
Scale @ A3: 1 : 150
Drawing NO.: A001
Rev:

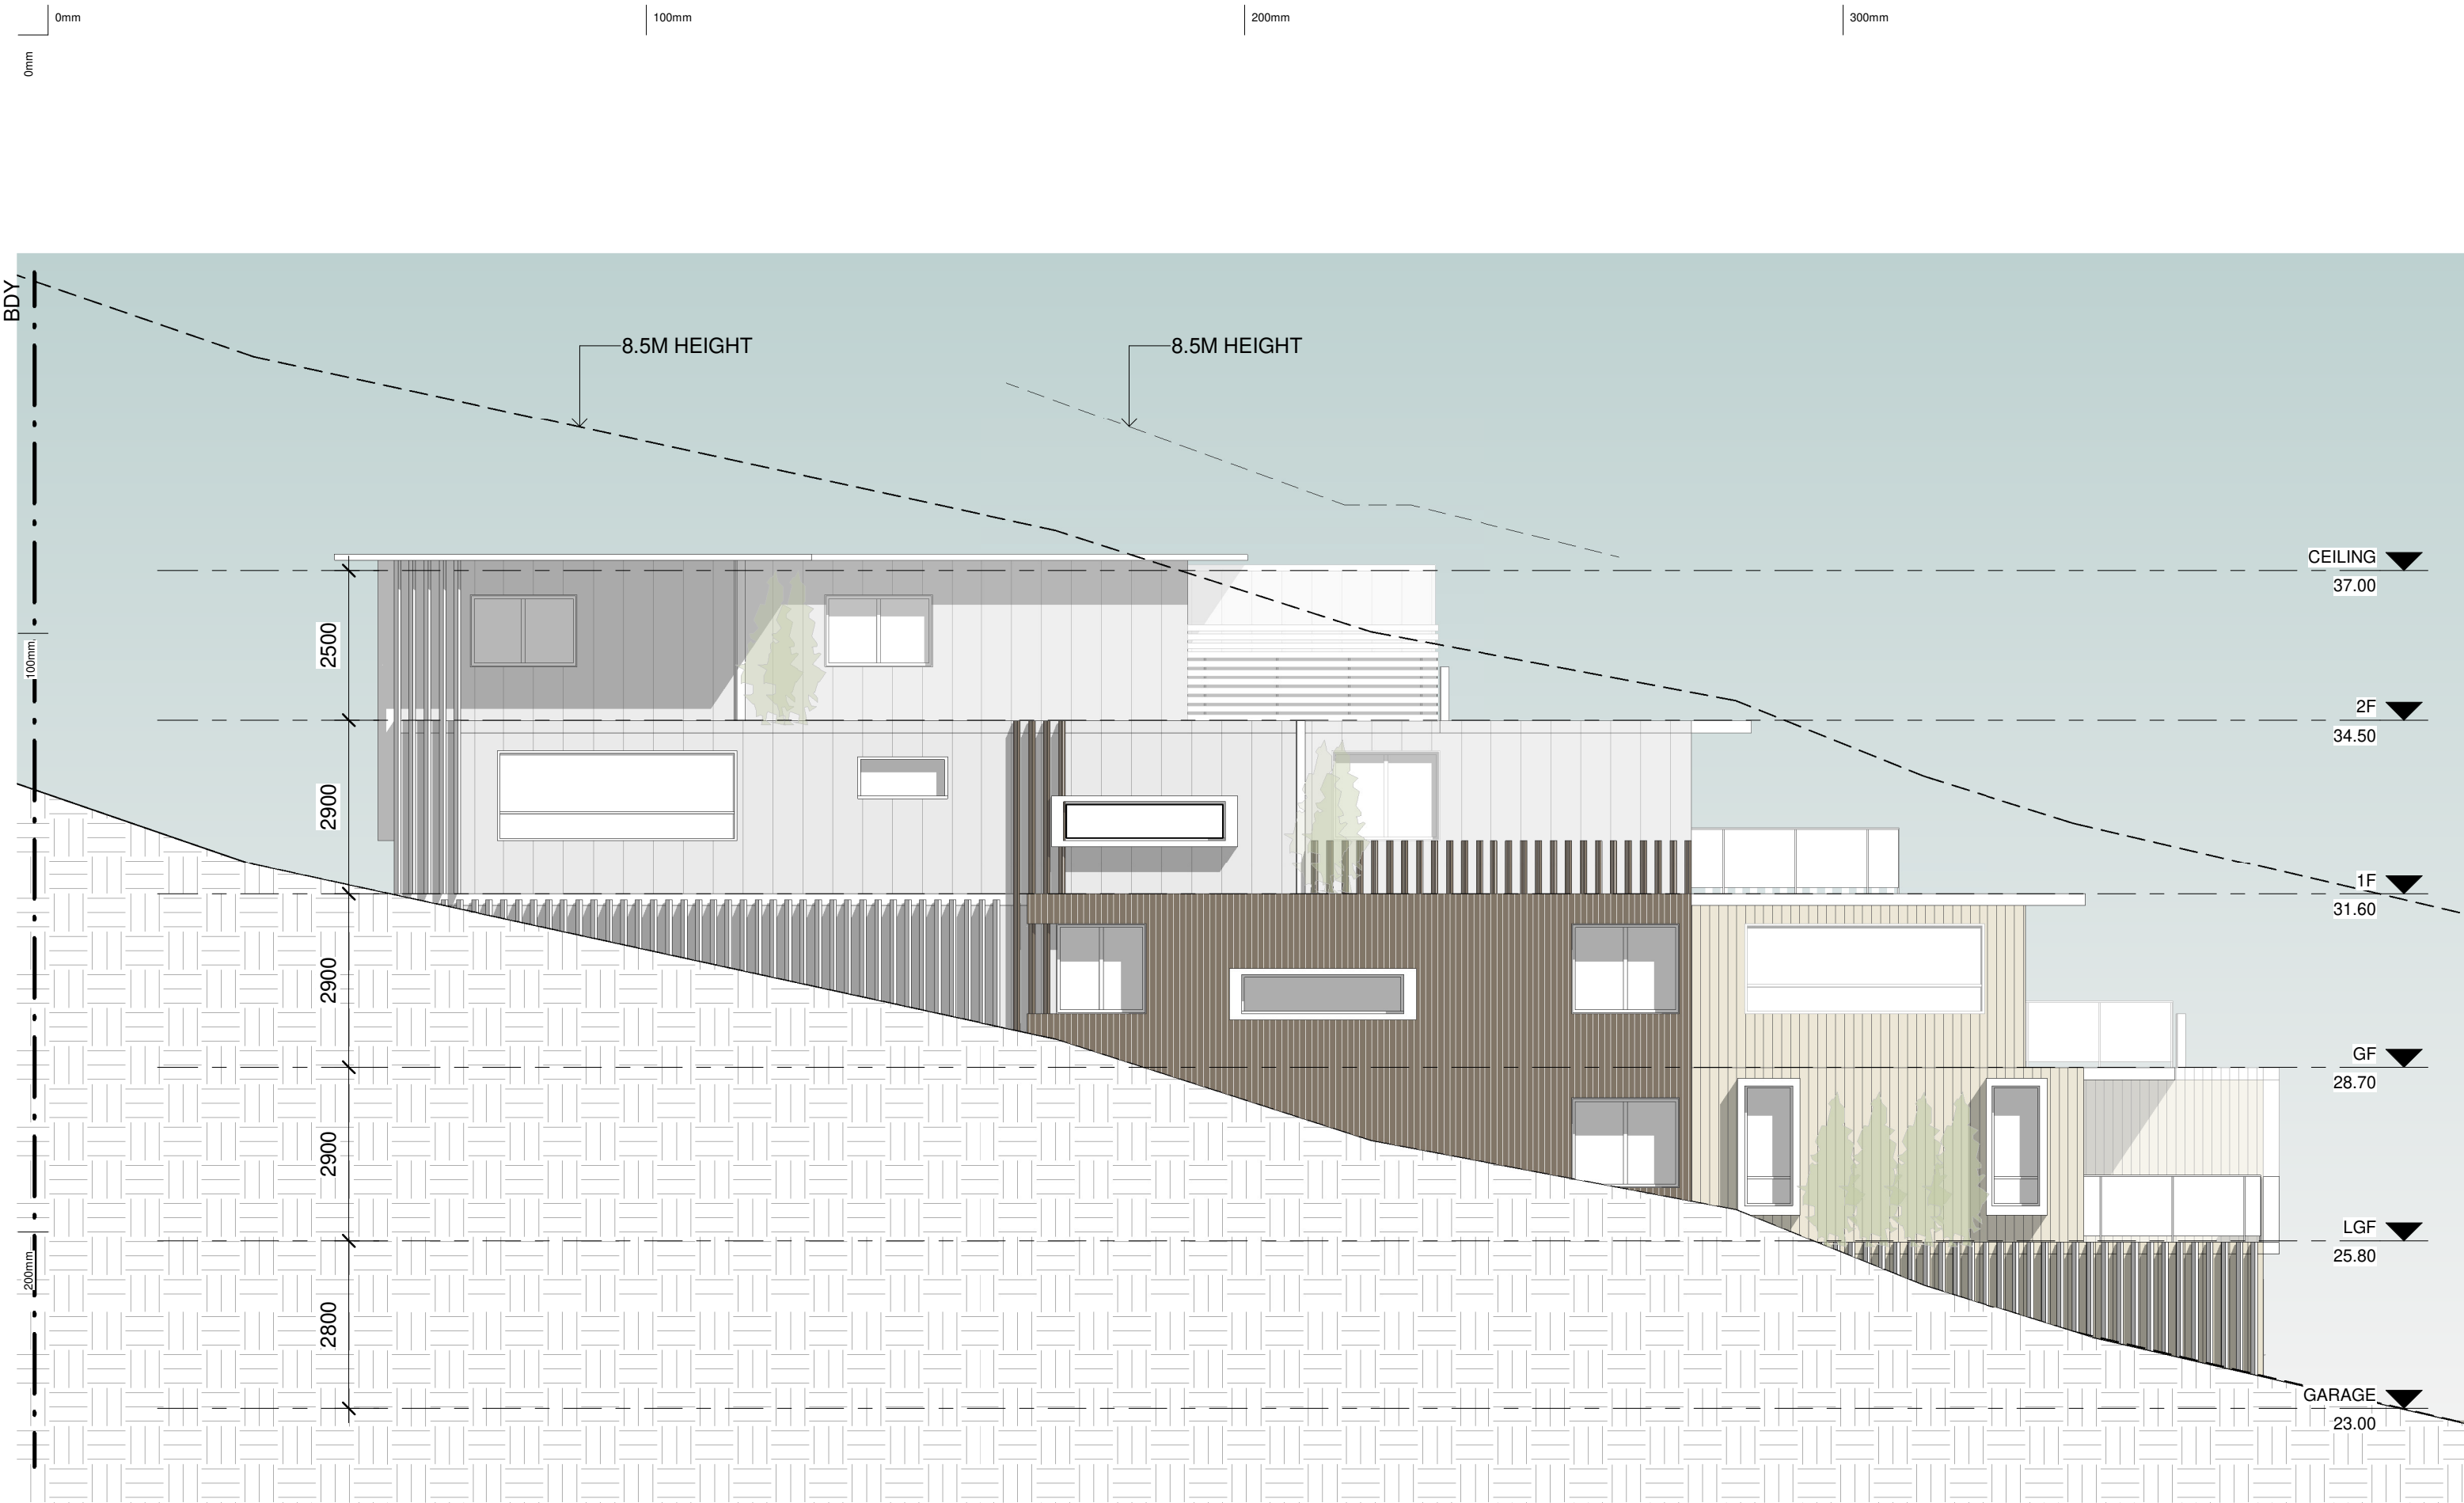

Copyright of the design and other information shown here is owned by Vigor Master Pty Ltd . Reproduction or use of the design by any party for any purpose is expressly forbidden without the written permission of Vigor Master Pty Ltd

Date	Rev	Amendment

Project:
PROPOSED SINGLE HOUSE

DA
28 Stuart St, Collaroy NSW 2097



Vigor Master Pty Ltd
Suite 201A, 24 Thomas St,
Chatswood NSW 2067
Tel. 02 9411 3998
Fax. 02 9413 3983
Email. info@vigormaster.com.au

Drawn by: RT
Checked by: MW
Title: **EAST ELEVATION**

Job NO.: DA28SS
Date: 28.09.2021
Scale @ A1:
Scale @ A3: 1 : 100
Drawing NO.: A201
Rev:

0mm

100mm

200mm

300mm

BDY

—8.5M HEIGHT

CEILING

37.00

 $2F$

34.50

1F

31.60

GF

28.70

LGF

25.80

GARAGE

23.00

Copyright of the design and other information shown here is owned by Vigor Master Pty Ltd. Reproduction or use of the design by any party for any purpose is expressly forbidden without the written permission of Vigor Master Pty Ltd

Date _____

Rev

Amendment

| Project:

PROPOSED SINGLE HOUSE

DA

28 Stuart St, Collaroy NSW 2097



Vigor Master Pty Ltd

Suite 201A, 24 Thomas St,
Chatswood NSW 2067

Tel. 02 9411 3998
Fax. 02 9413 3983
Email. info@vigormaster.com.au

Drawn by: RT

Checked by: MW

Title: WEST ELEVATION

Job NO.: DA28SS


Date: 28.09.2021

Scale @ A1:


Scale @ A3: 1 : 100

Drawing NO.: A202


Rev:

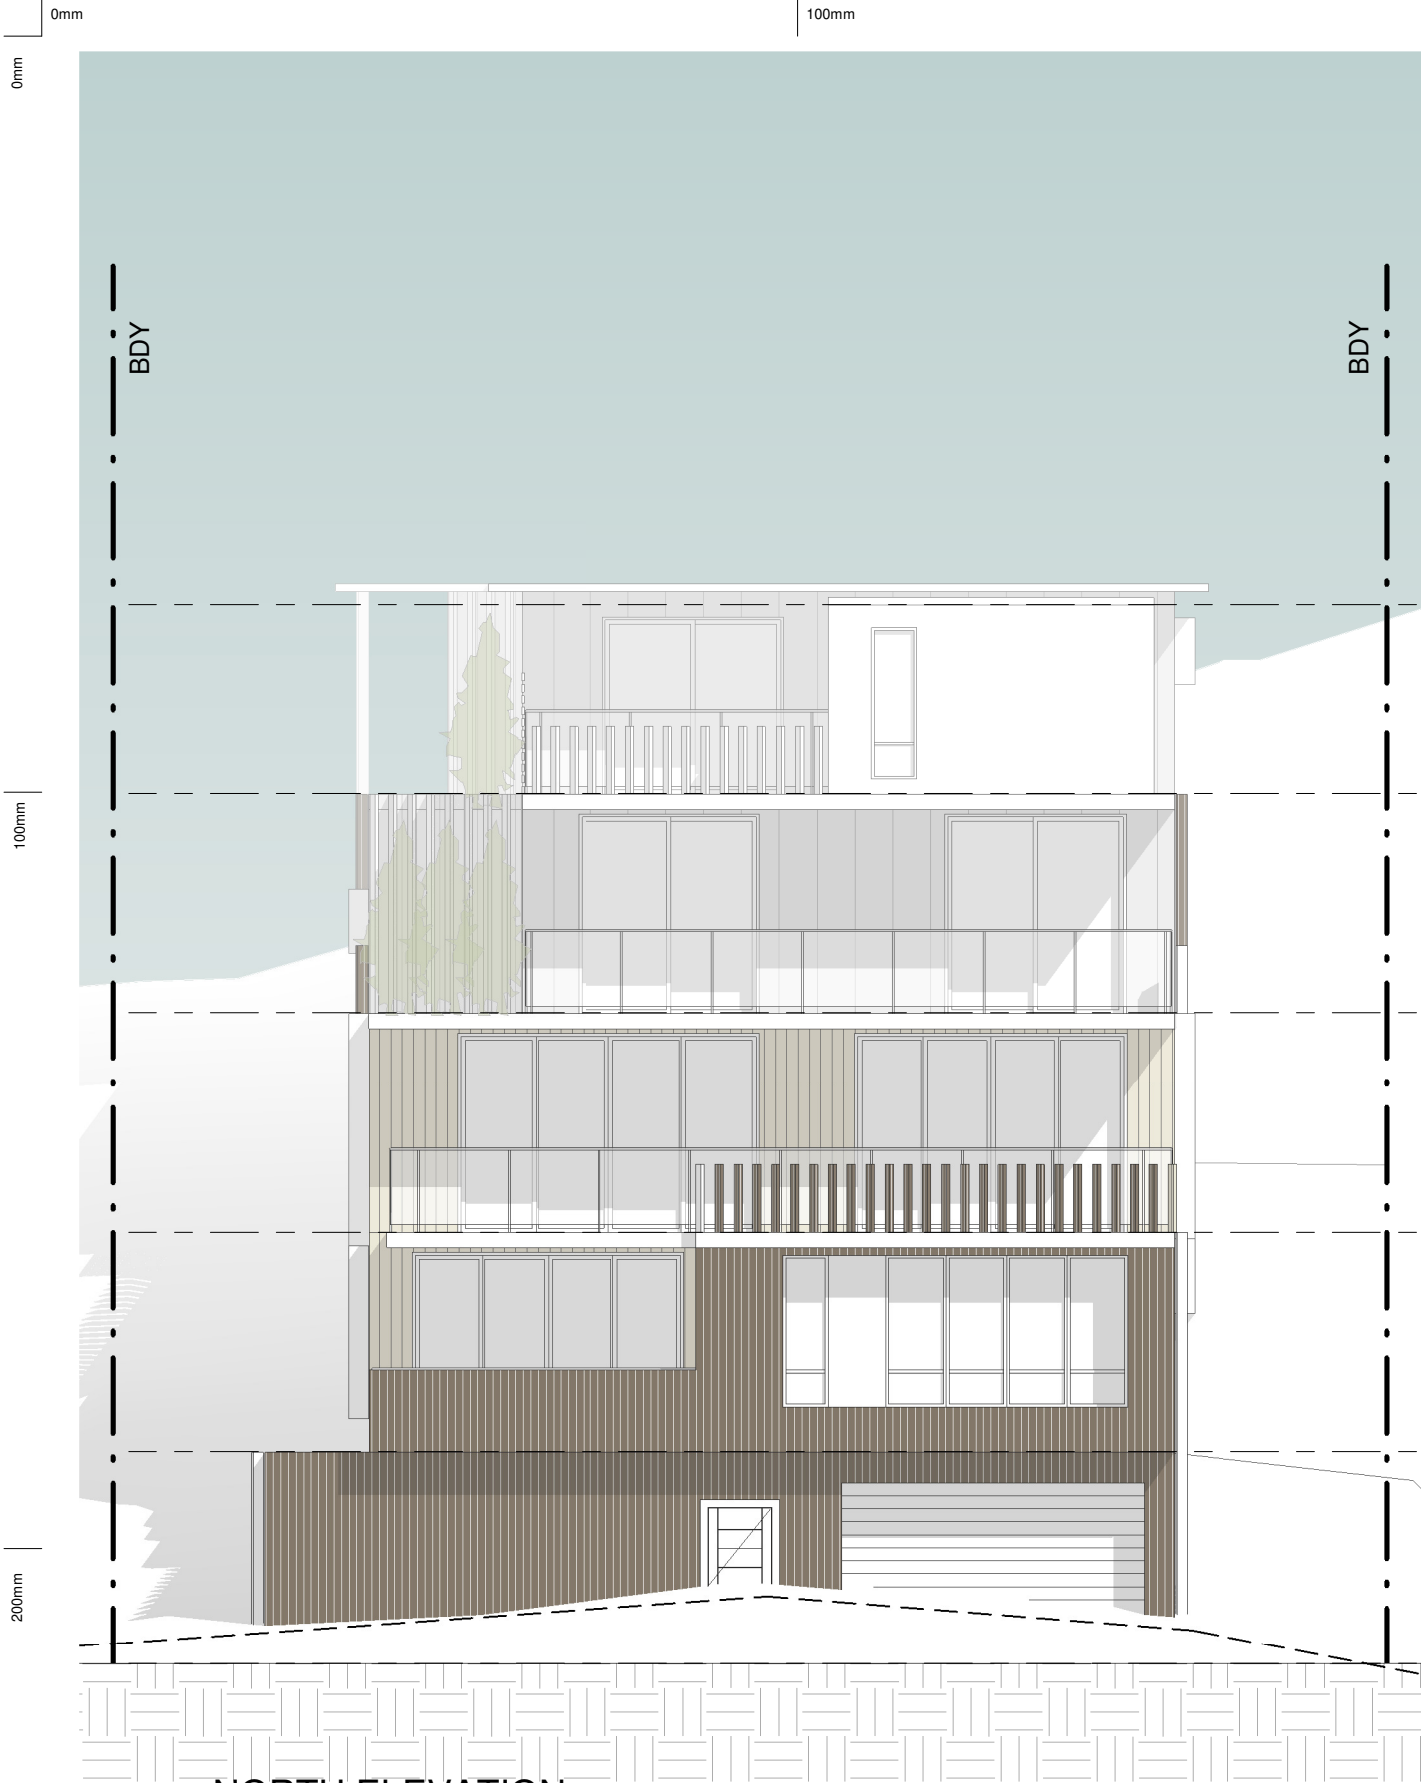

1 NORTH ELEVATION
1 : 100

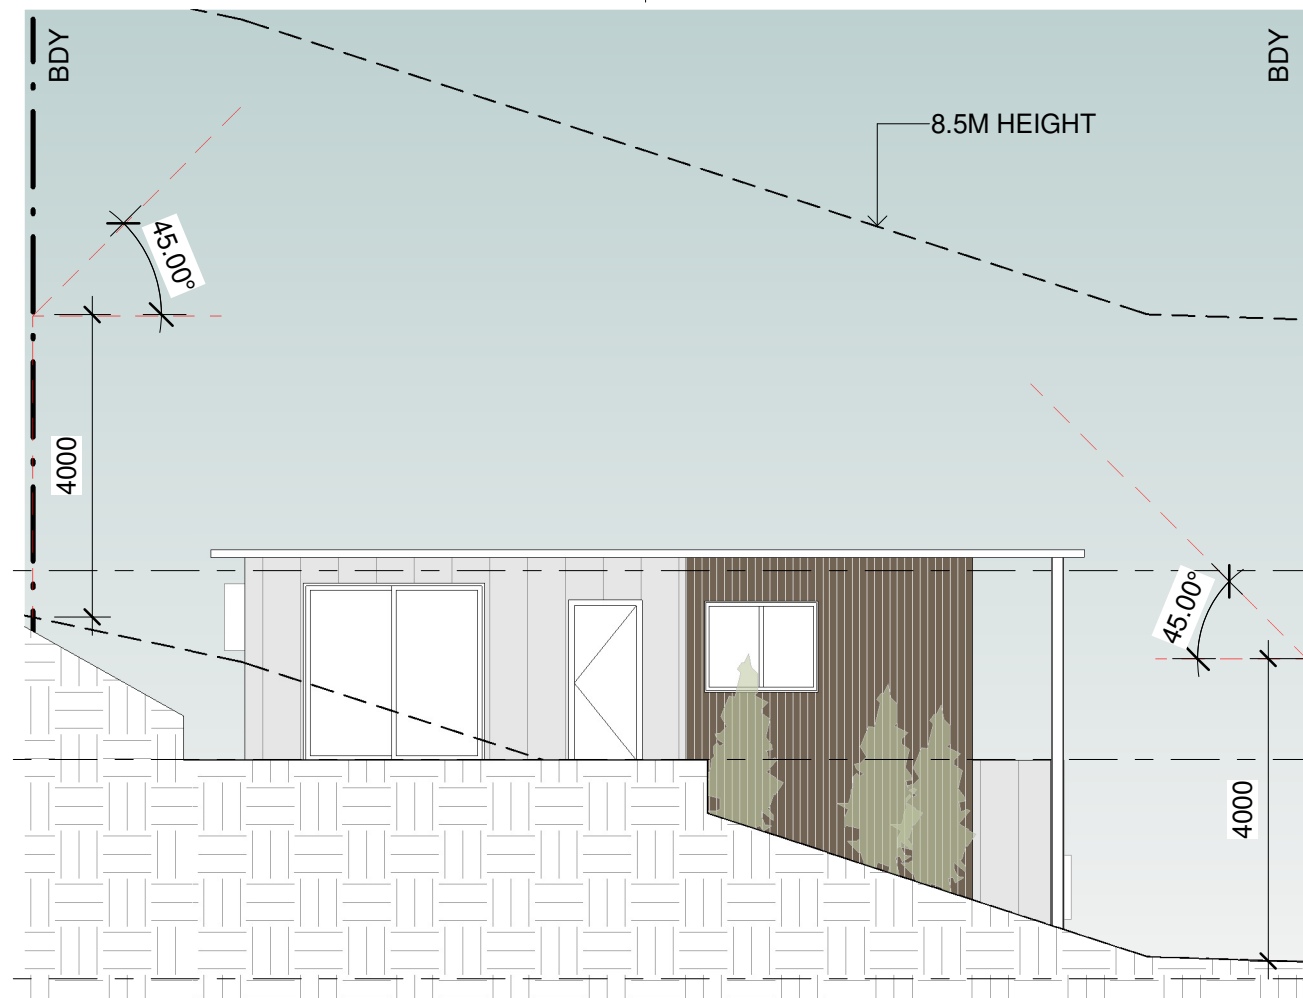

2 SOUTH ELEVATION
1 : 100

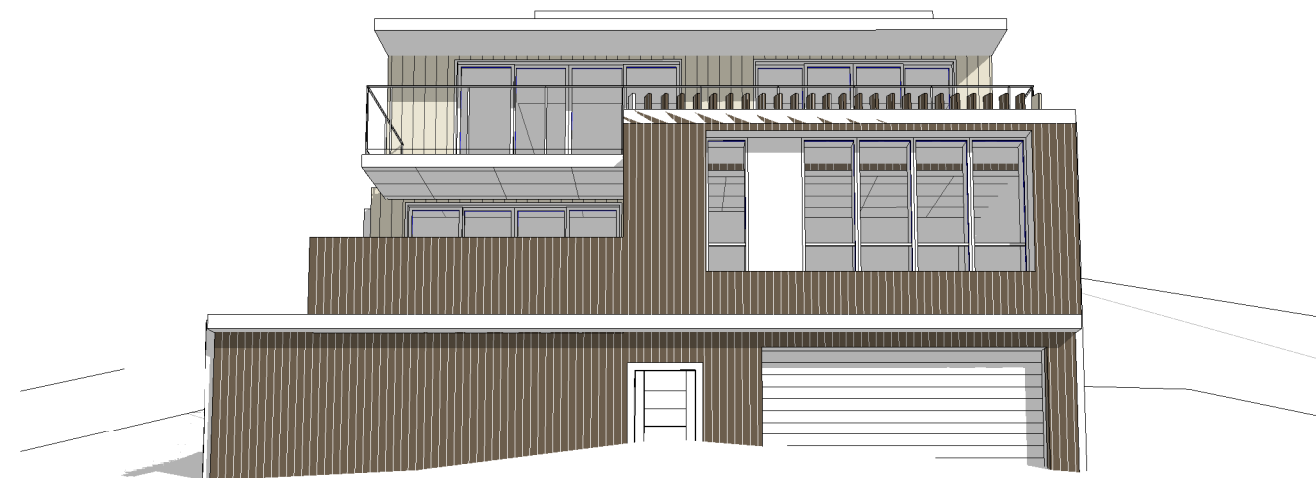

3 VIEW FROM STUART STREET

Date	Rev	Amendment

Project:
PROPOSED SINGLE HOUSE
DA
28 Stuart St, Collaroy NSW 2097



Vigor Master Pty Ltd
Suite 201A, 24 Thomas St,
Chatswood NSW 2067
Tel. 02 9411 3998
Fax. 02 9413 3983
Email. info@vigormaster.com.au

Drawn by: RT
Checked by: MW
Title: ELEVATIONS

Job NO.: DA28SS
Date: 28.09.2021

Scale @ A1:
Scale @ A3: 1 : 100
Drawing NO.: A203

Rev: