

PROPOSED BOATSHED, JETTY, RAMP, PONTOON, MOORING PEN & SLIP RAIL.
FOR: SIMON EHRLICH.
167 RIVERVIEW ROAD, AVALON BEACH, NSW.

DRAWING SCHEDULE	
SHEET NAME	SHEET NUMBER
COVER SHEET	DA.1
LOCATION PLAN	DA.2
GENERAL ARRANGEMENT PLAN	DA.3
EXISTING STRUCTURES	DA.4
PLAN ON PROPOSED STRUCTURES	DA.5
ELEVATION ON PROPOSED STRUCTURES	DA.6
ECMP	DA.7



No	REVISION	DATE	BY
A	ISSUED FOR CLIENT APPROVAL	16.01.23	ML

Owner

COVER SHEET


AUSTRALIAN PORTS AND MARINAS.
SUITE 36, 330 WATTLE STREET, ULTIMO, 2007, NSW . AUSTRALIA.
WWW.AUSTRALIANPORTSANDMARINAS.COM.AU
PHONE: +61 2 9282 9926
EMAIL: info@australianportsandmarinas.com.au

PROPOSED NEW JETTY, RAMP, PONTOON & SLIP RAILS. FOR: SIMON EHRLICH AT: 167 RIVERVIEW ROAD, AVALON BEACH, NSW	
Project number	188621
Date	16.01.23
Drawn by	ML
Checked by	JSP
Scale	

DA.1



167, RIVERVIEW ROAD, AVALON BEACH, NSW.

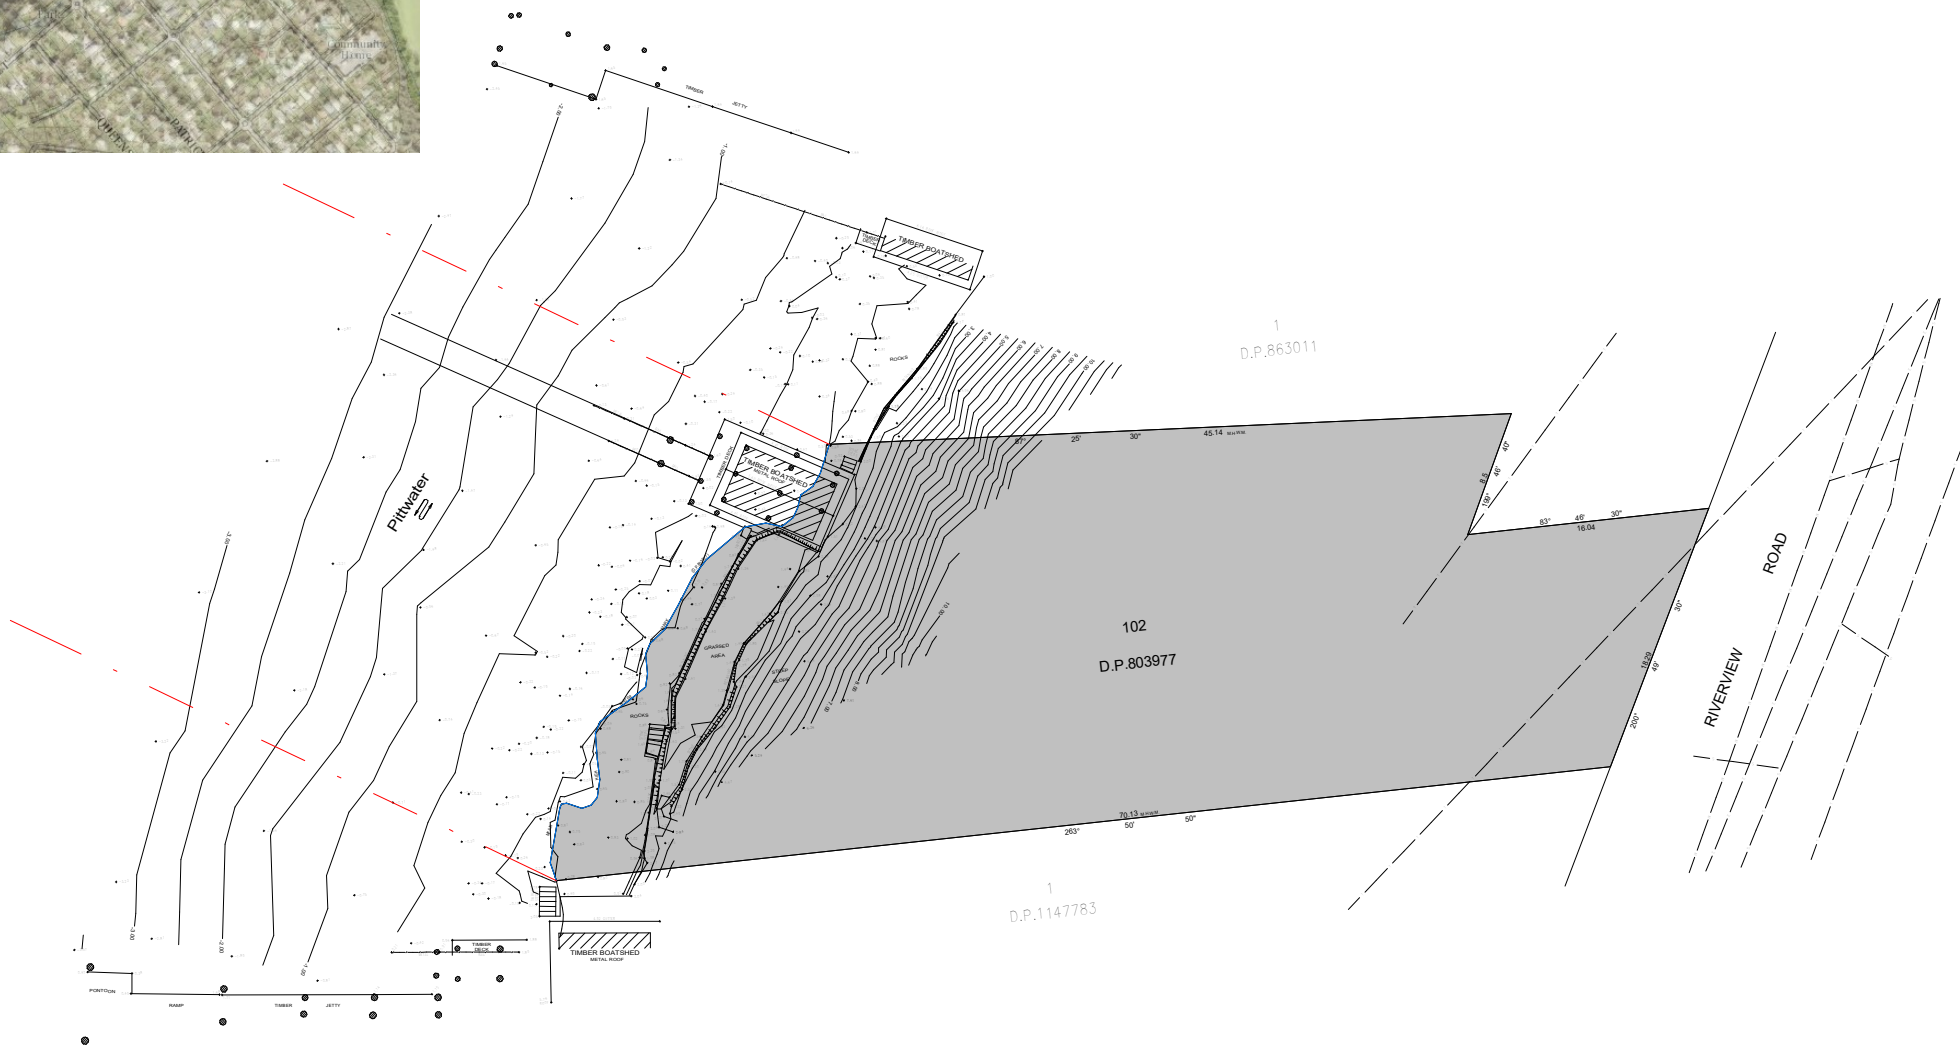


1 LOCATION PLAN
1 : 500


No	REVISION	DATE	BY
A	ISSUED FOR CLIENT APPROVAL	16.01.23	ML

Owner LOCATION PLAN
AUSTRALIAN PORTS AND MARINAS. SUITE 36, 330 WATTLE STREET, ULTIMO, 2007, NSW. AUSTRALIA. WWW.AUSTRALIANPORTSANDMARINAS.COM.AU PHONE: +61 2 9282 9926 EMAIL: info@australianportsandmarinas.com.au

PROPOSED NEW JETTY, RAMP, PONTOON & SLIP RAILS. FOR: SIMON EHRLICH AT: 167 RIVERVIEW ROAD, AVALON BEACH, NSW			
Project number	188621	DA.2	
Date	16.01.23		
Drawn by	ML		
Checked by	JSP	Scale	1 : 500

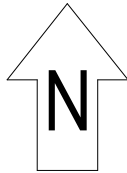


PITTWATER

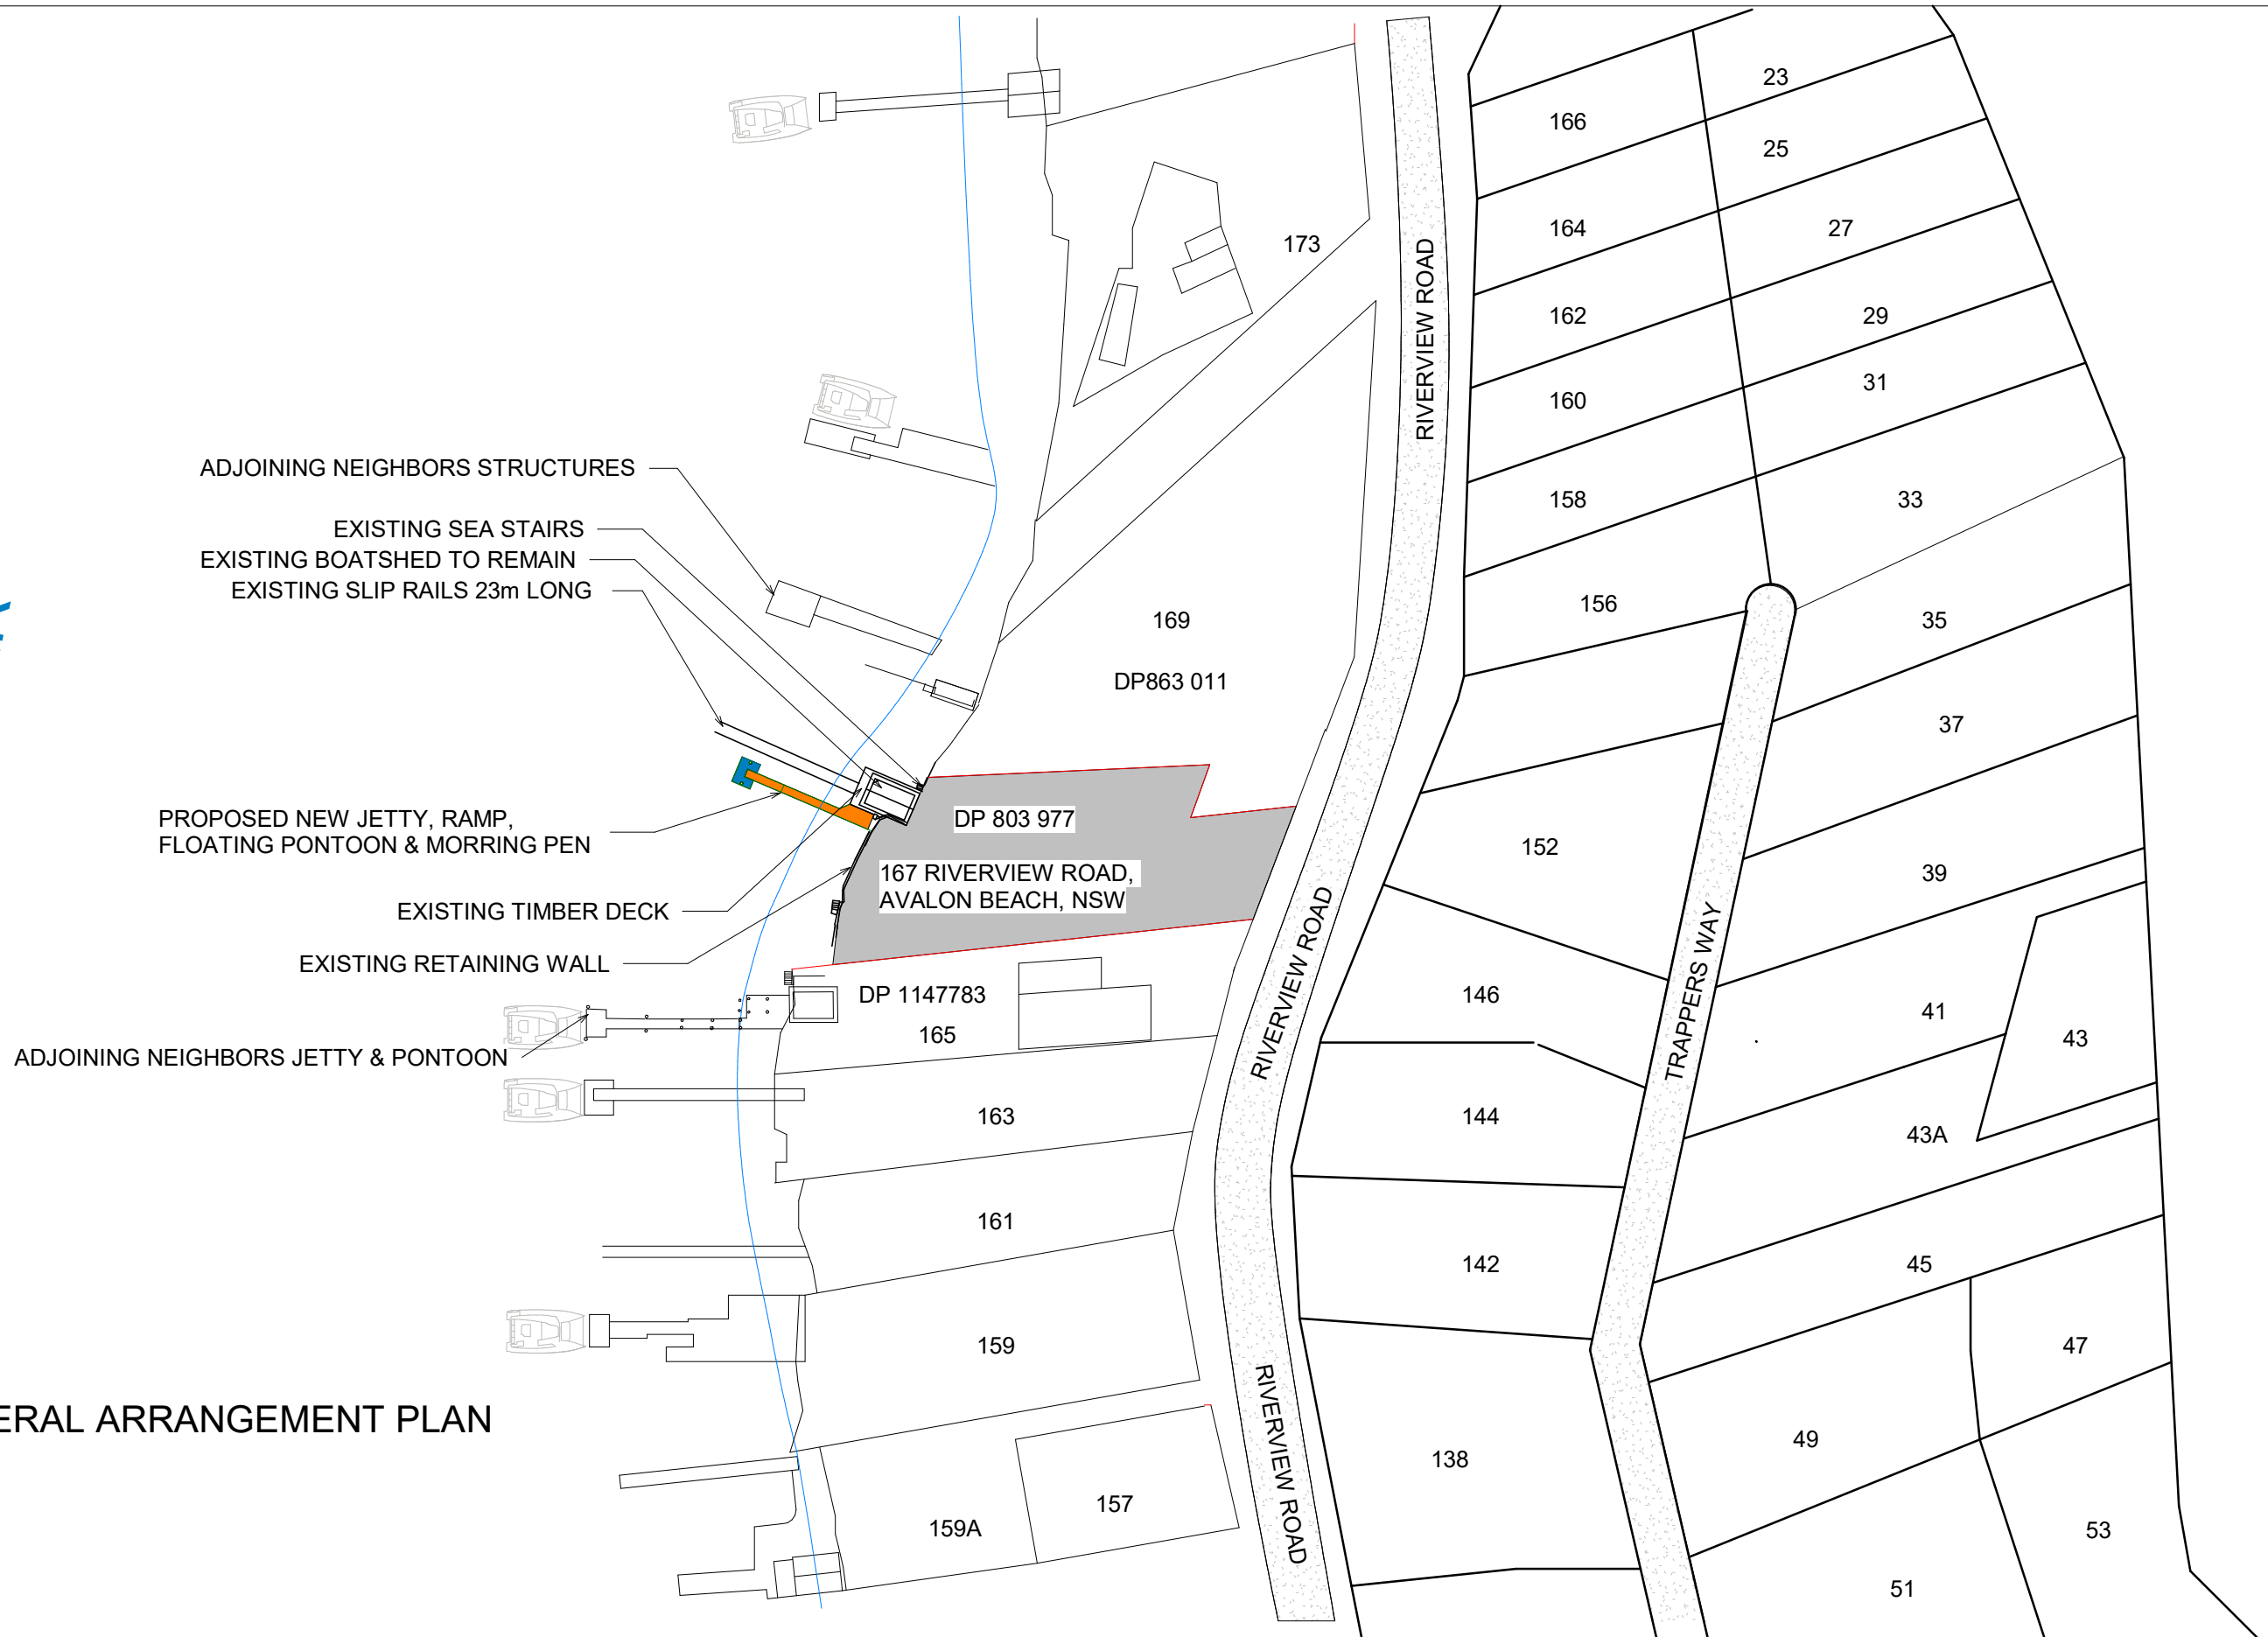

1 GENERAL ARRANGEMENT PLAN
1 : 1000

No	REVISION	DATE	BY
A	ISSUED FOR CLIENT APPROVAL	16.01.23	ML

PROPOSED NEW JETTY, RAMP, PONTOON & SLIP RAILS. FOR: SIMON EHRLICH AT: 167 RIVERVIEW ROAD, AVALON BEACH, NSW			
Project number	188621	DA.3	
Date	16.01.23		
Drawn by	ML		
Checked by	JSP	Scale	1 : 1000

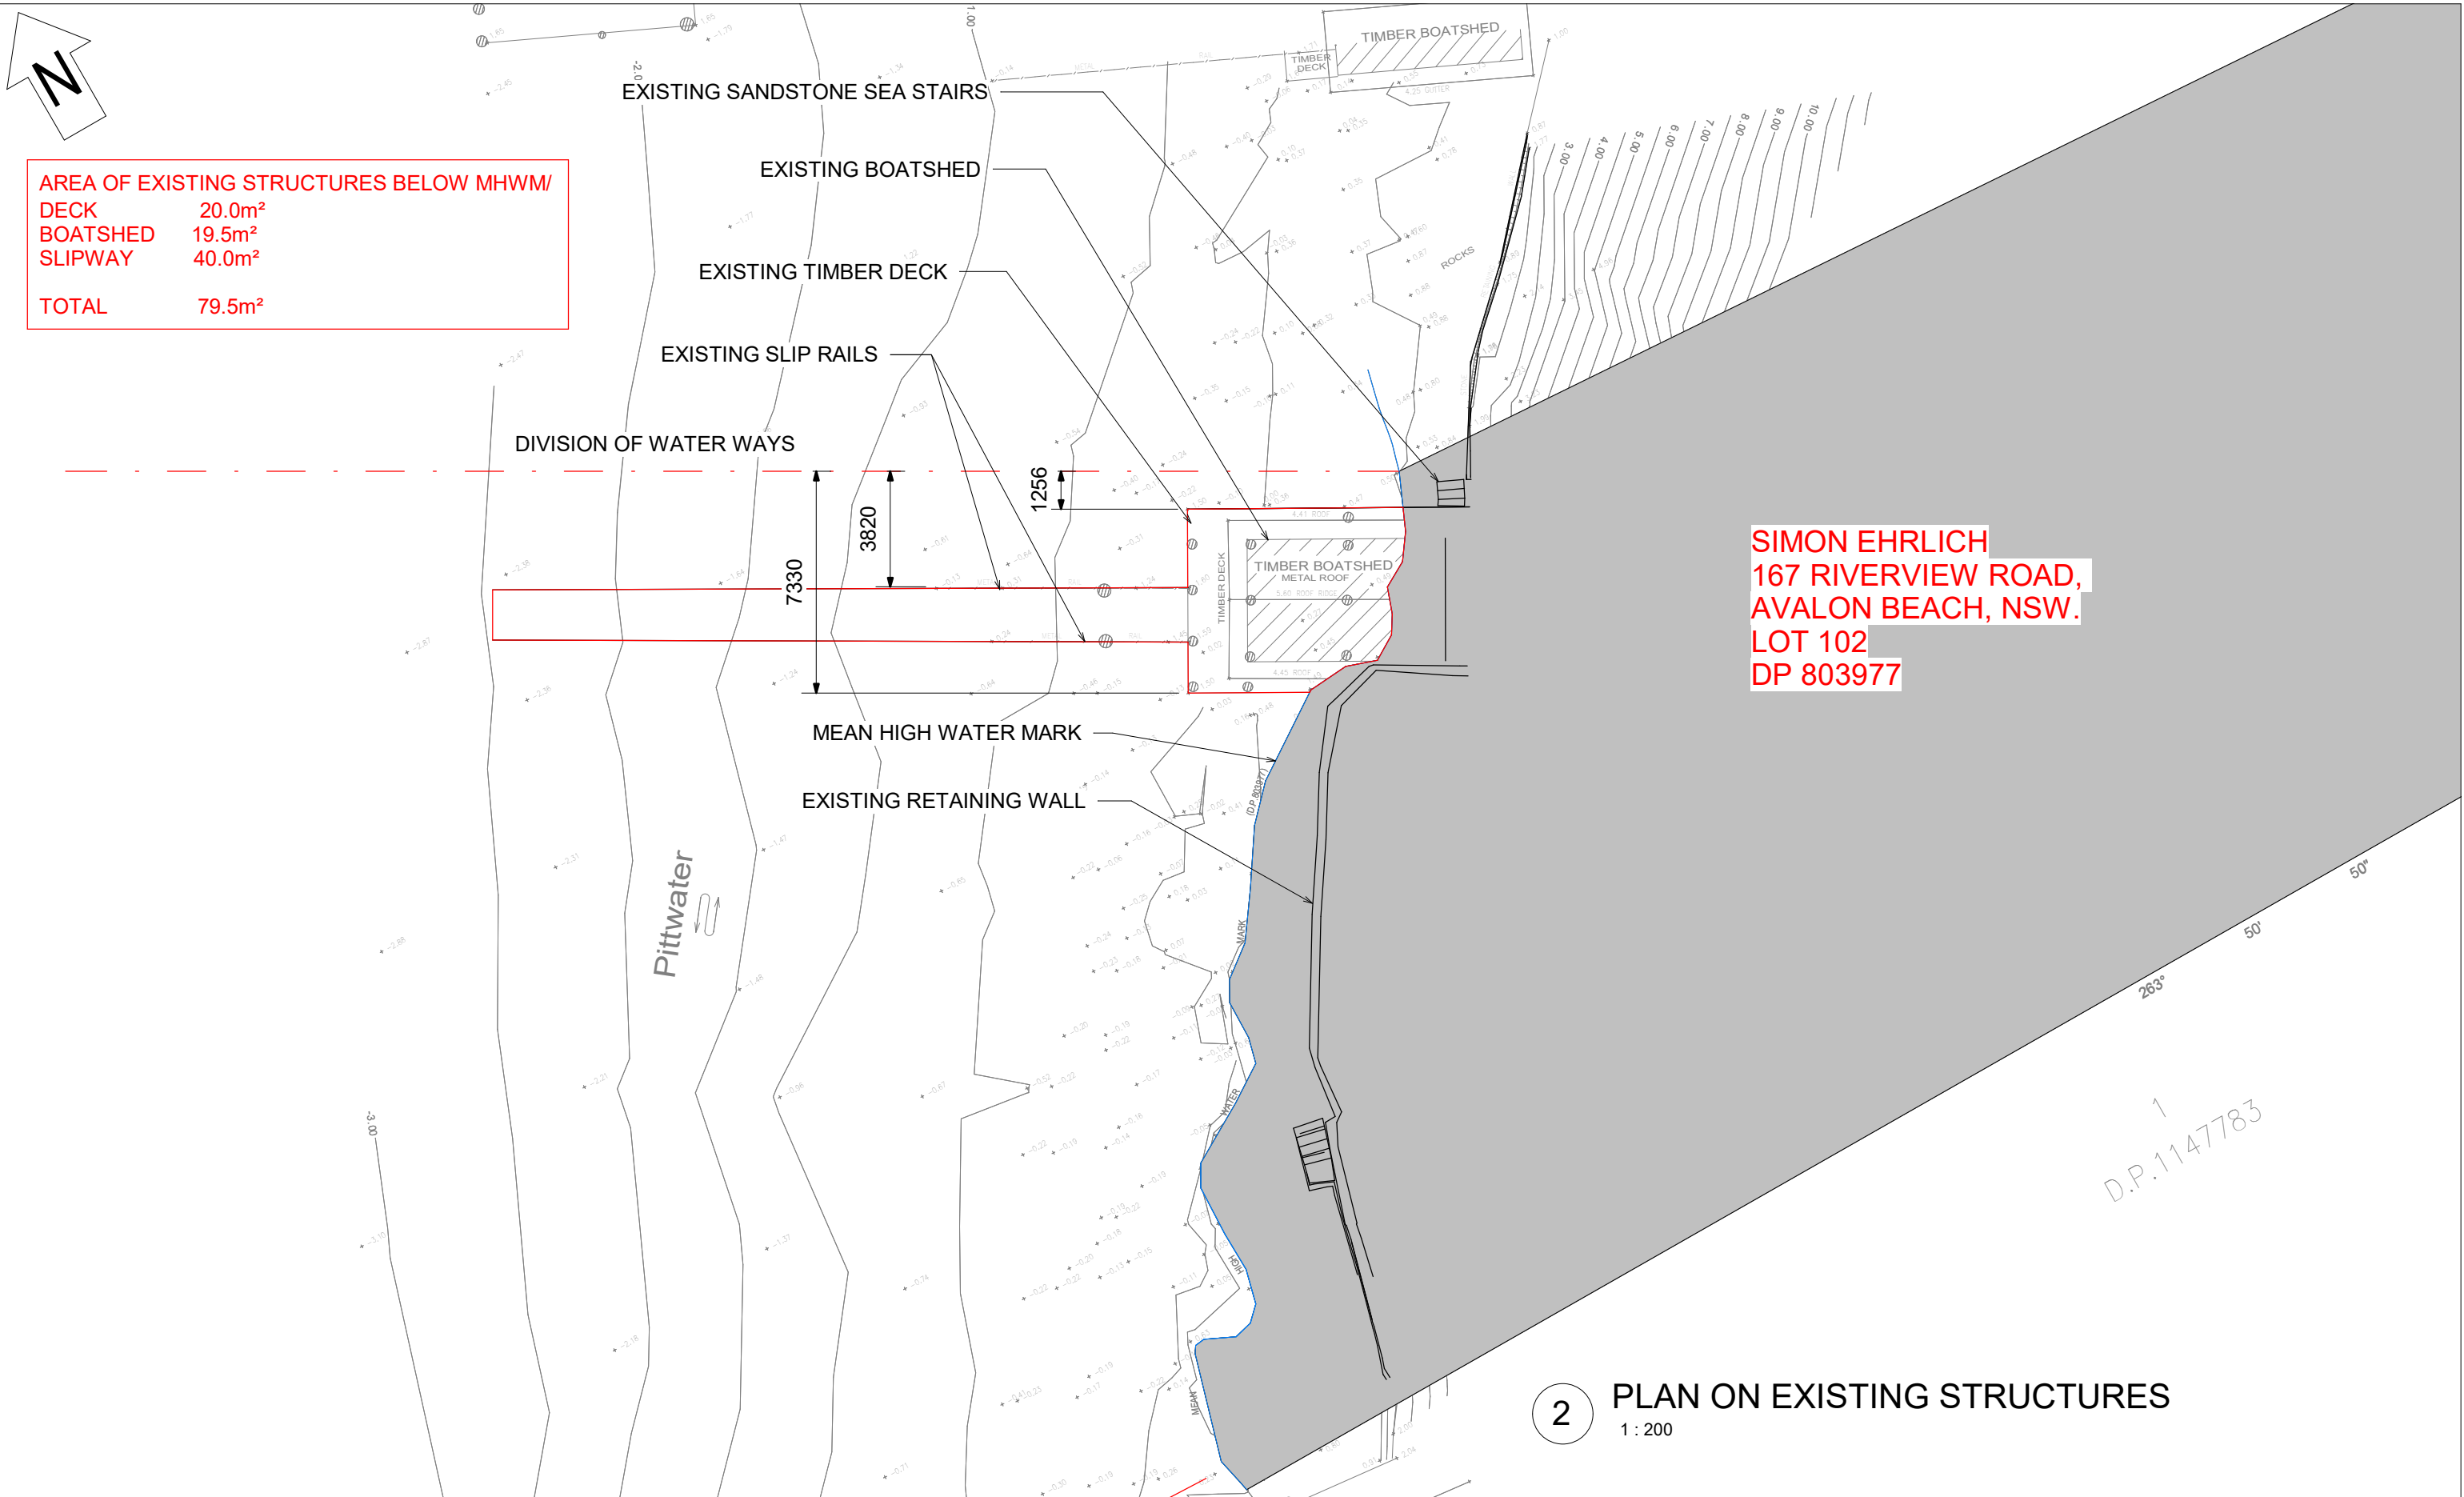

No	REVISION	DATE	BY
A	ISSUED FOR CLIENT APPROVAL	16.01.23	ML


Owner
EXISTING STRUCTURES

AUSTRALIAN PORTS AND MARINAS.
SUITE 36, 330 WATTLE STREET, ULTIMO, 2007, NSW. AUSTRALIA.
WWW.AUSTRALIANPORTSANDMARINAS.COM.AU
PHONE: +61 2 9282 9926
EMAIL: info@australianportsandmarinas.com.au

PROPOSED NEW JETTY, RAMP, PONTOON & SLIP RAILS. FOR: SIMON EHRLICH AT: 167 RIVERVIEW ROAD, AVALON BEACH, NSW			
Project number	188621	DA.4	
Date	16.01.23		
Drawn by	ML		
Checked by	JSP	Scale	1 : 200

AREA OF EXISTING STRUCTURES BELOW MHWM/	
DECK	20.0m ²
BOATSHED	19.5m ²
SLIPWAY	40.5m ²
TOTAL	80.0 m ²

AREA OF NEW STRUCTURES BELOW MHWM/	
JETTY DECK	21.0m ²
RAMP	5.5m ²
PONTOON	12.0m ²
TOTAL	38.5m ²

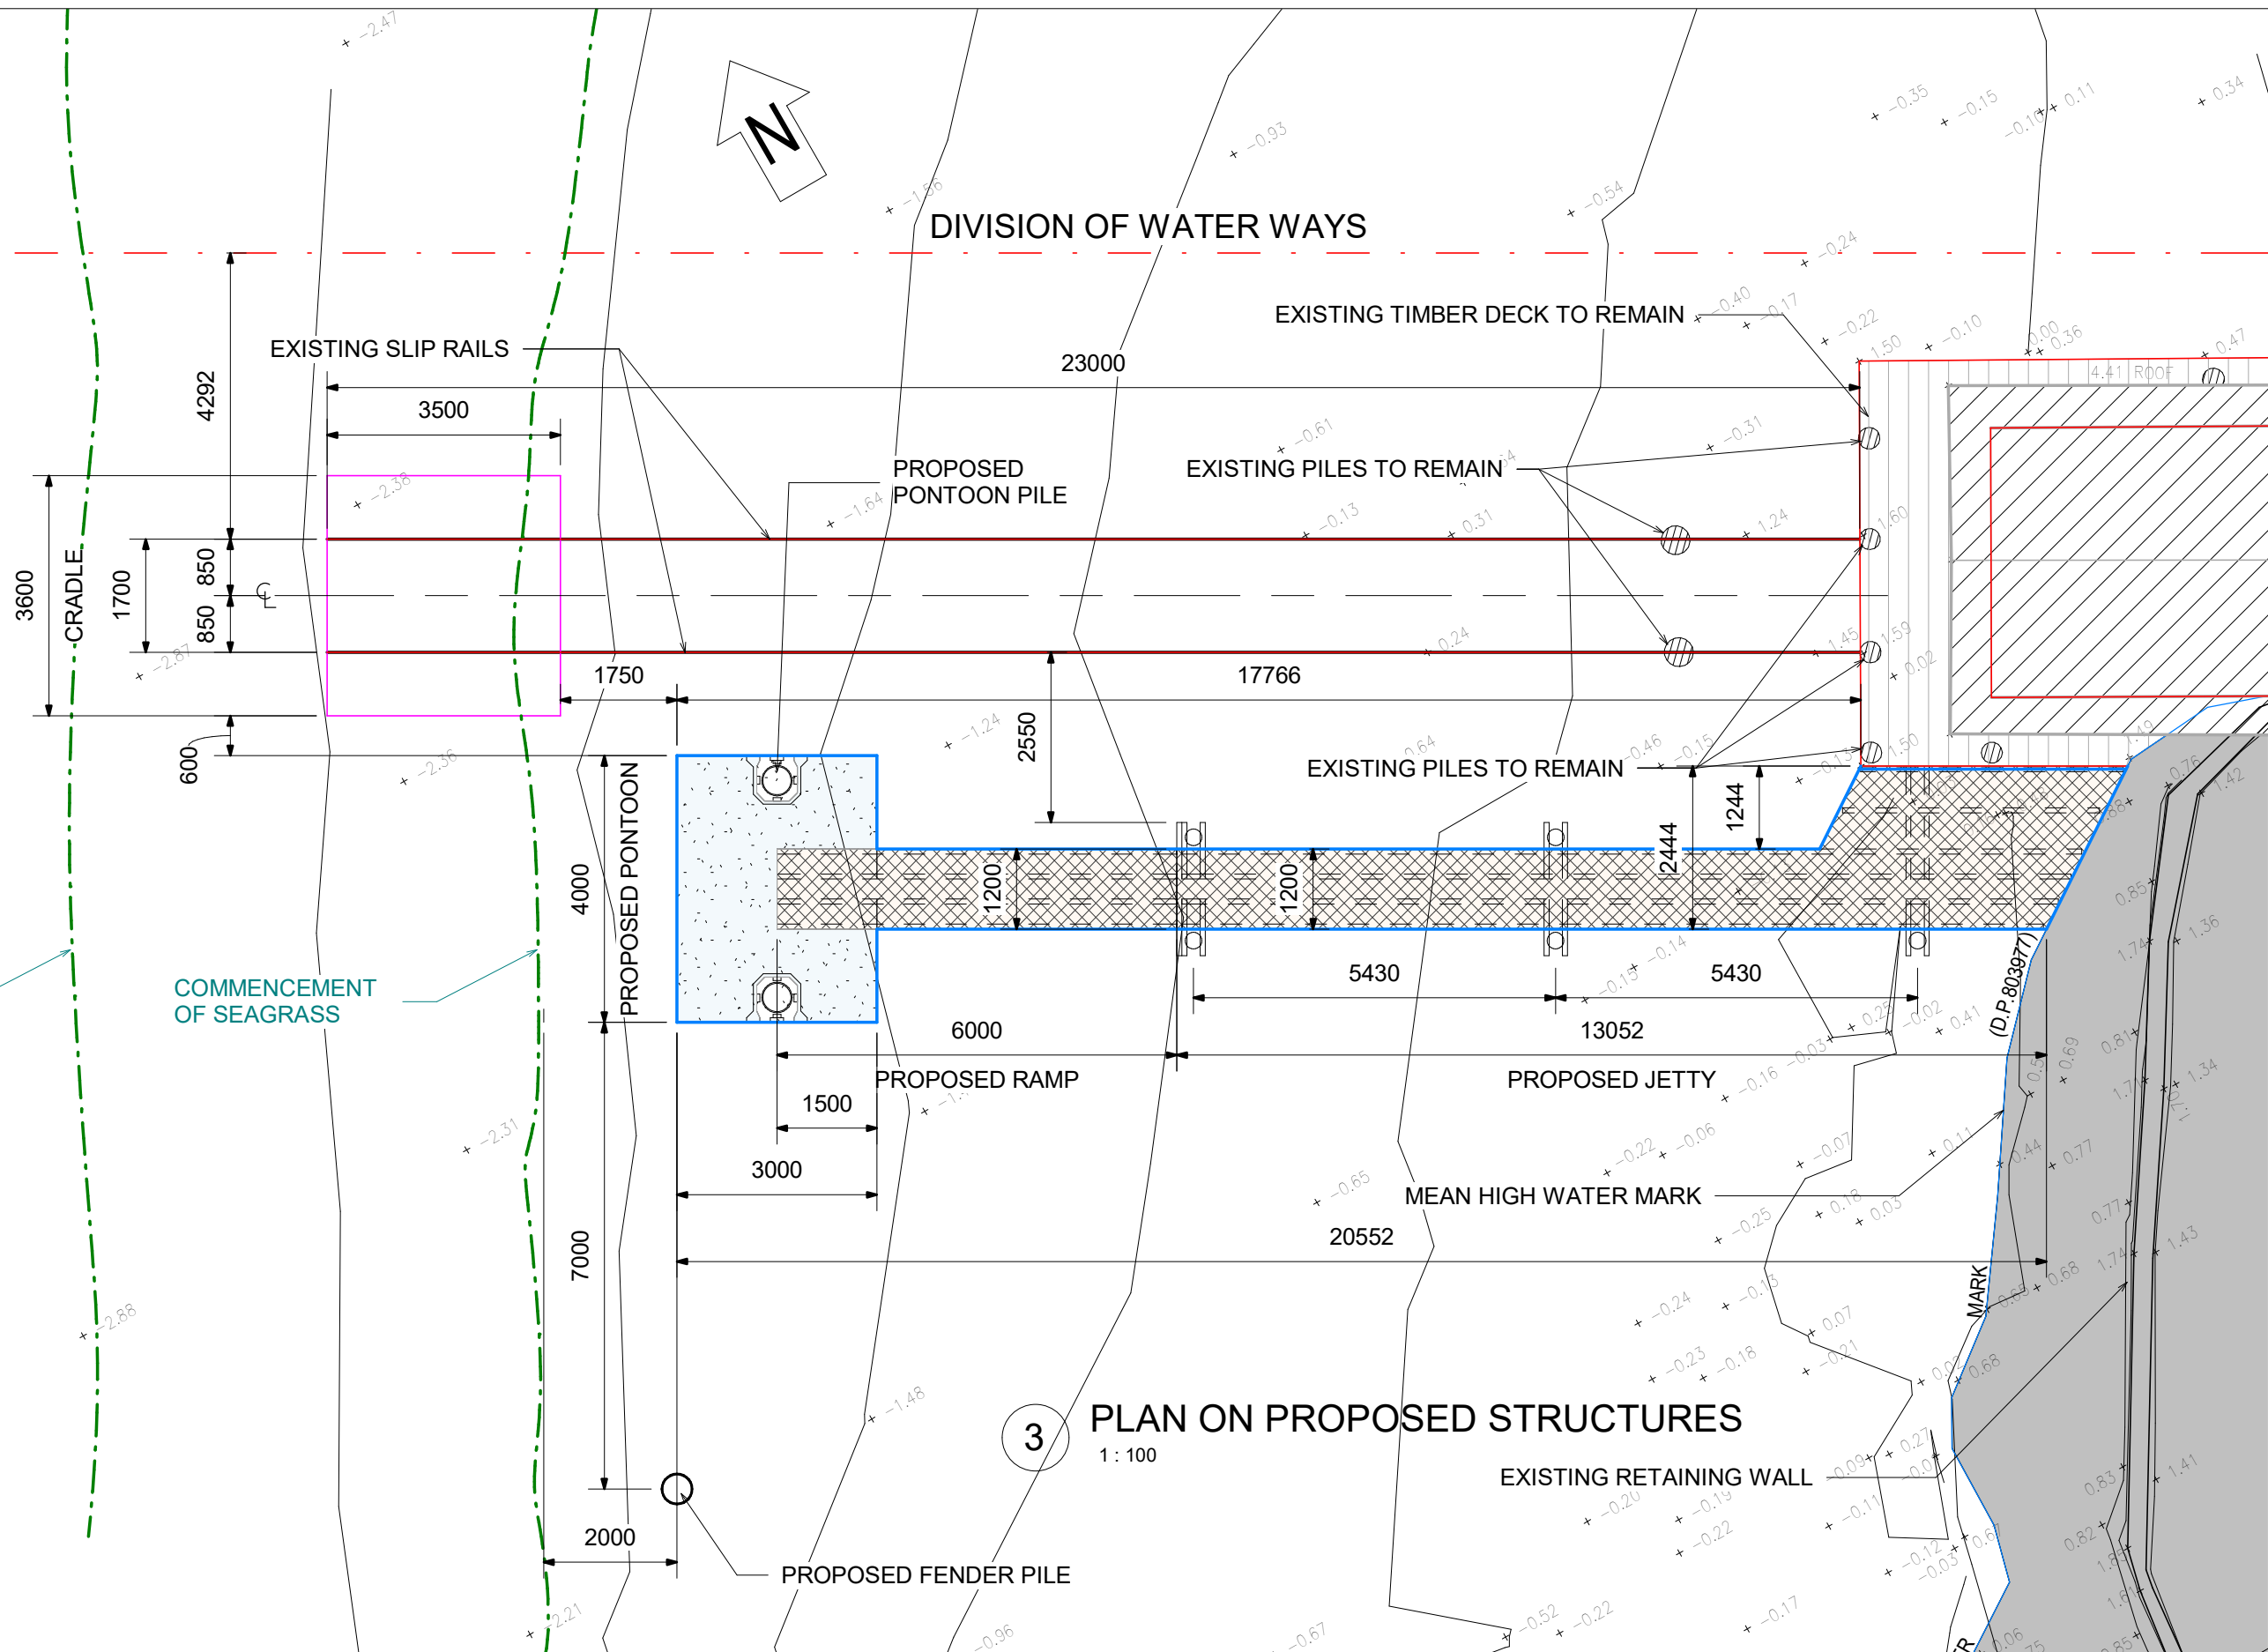

3 PLAN ON PROPOSED STRUCTURES
1 : 100




No	REVISION	DATE	BY
A	ISSUED FOR CLIENT APPROVAL	16.01.23	ML

Owner
PLAN ON PROPOSED STRUCTURES

AUSTRALIAN PORTS AND MARINAS.
SUITE 36, 330 WATTLE STREET, ULTIMO, 2007, NSW. AUSTRALIA.
WWW.AUSTRALIANPORTSANDMARINAS.COM.AU
PHONE: +61 2 9282 9926
EMAIL: info@australianportsandmarinas.com.au

PROPOSED NEW JETTY, RAMP, PONTOON & SLIP RAILS. FOR: SIMON EHRLICH AT: 167 RIVERVIEW ROAD, AVALON BEACH, NSW			
Project number	188621	DA.5	
Date	16.01.23		
Drawn by	ML		
Checked by	JSP	Scale	1 : 100

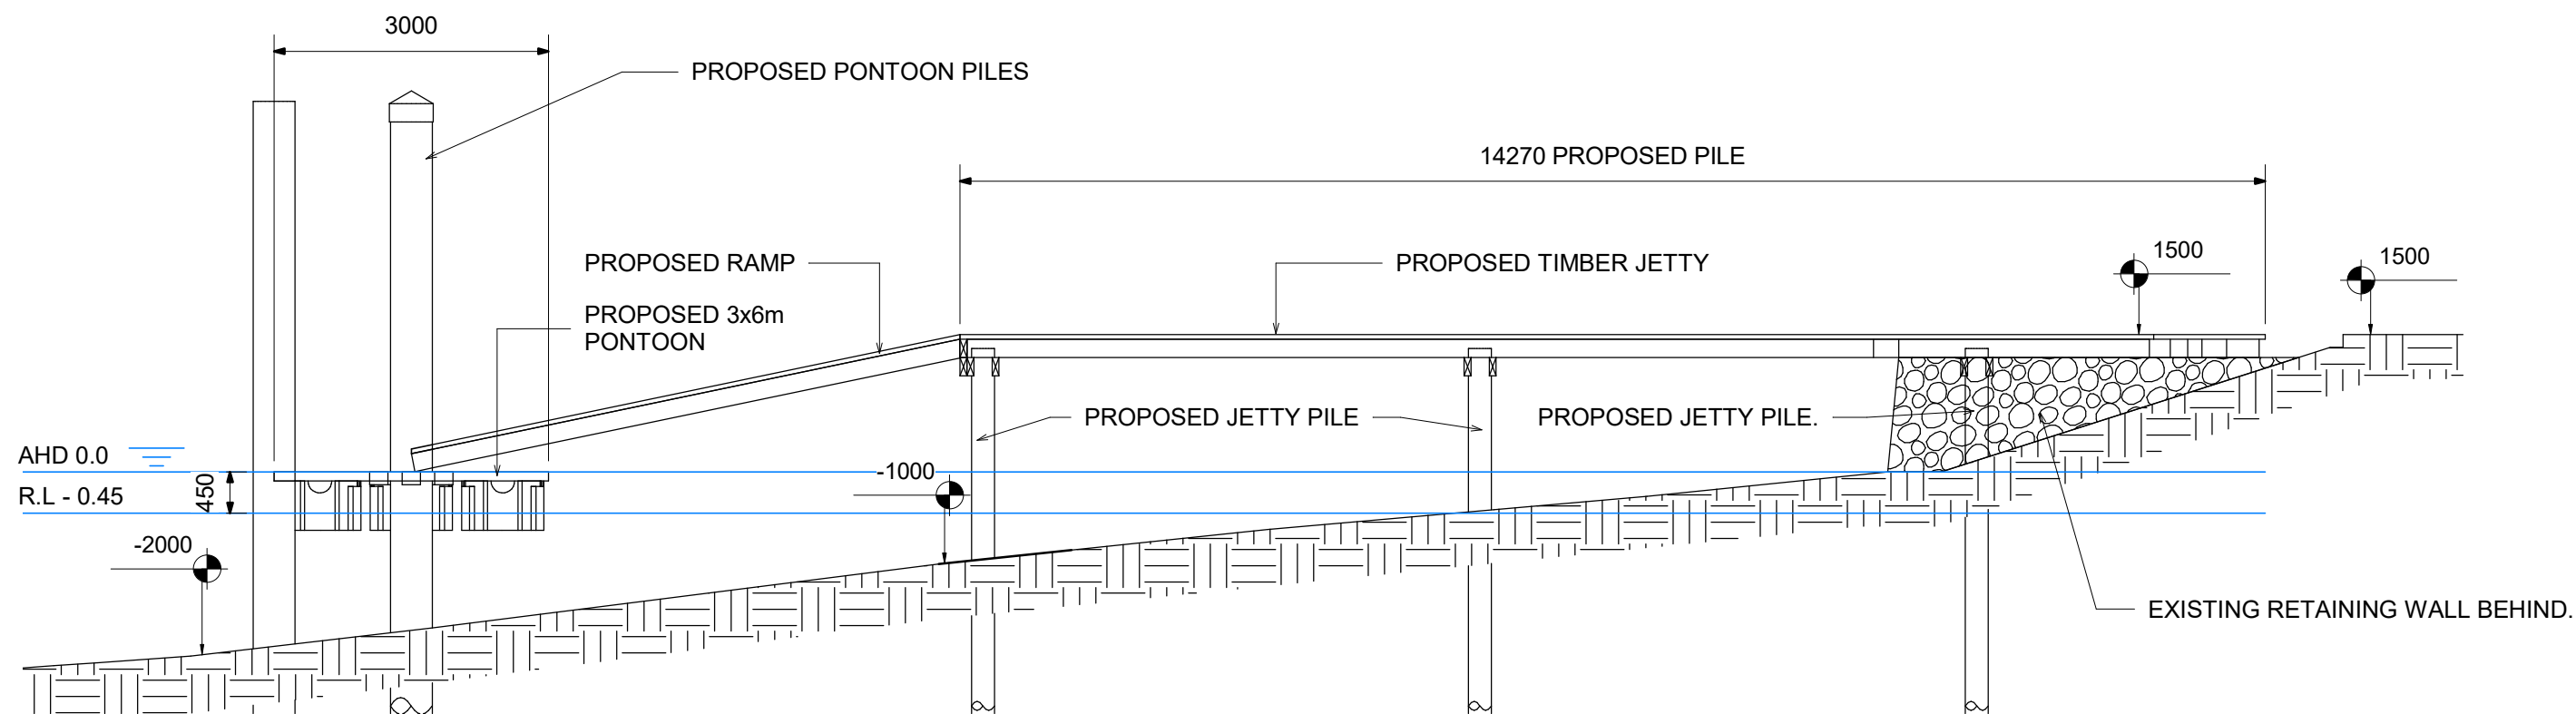

1 SOUTH ELEVATION
1 : 75




No	REVISION	DATE	BY
A	ISSUED FOR CLIENT APPROVAL	16.01.23	ML

Owner
ELEVATION ON PROPOSED STRUCTURES

AUSTRALIAN PORTS AND MARINAS.
SUITE 36, 330 WATTLE STREET, ULTIMO, 2007, NSW. AUSTRALIA.
WWW.AUSTRALIANPORTSANDMARINAS.COM.AU
PHONE: +61 2 9282 9926
EMAIL: info@australianportsandmarinas.com.au

PROPOSED NEW JETTY, RAMP, PONTON & SLIP RAILS. FOR: SIMON EHRLICH AT: 167 RIVERVIEW ROAD, AVALON BEACH, NSW			
Project number	188621	DA.6	
Date	16.01.23		
Drawn by	ML		
Checked by	JSP	Scale	1 : 75

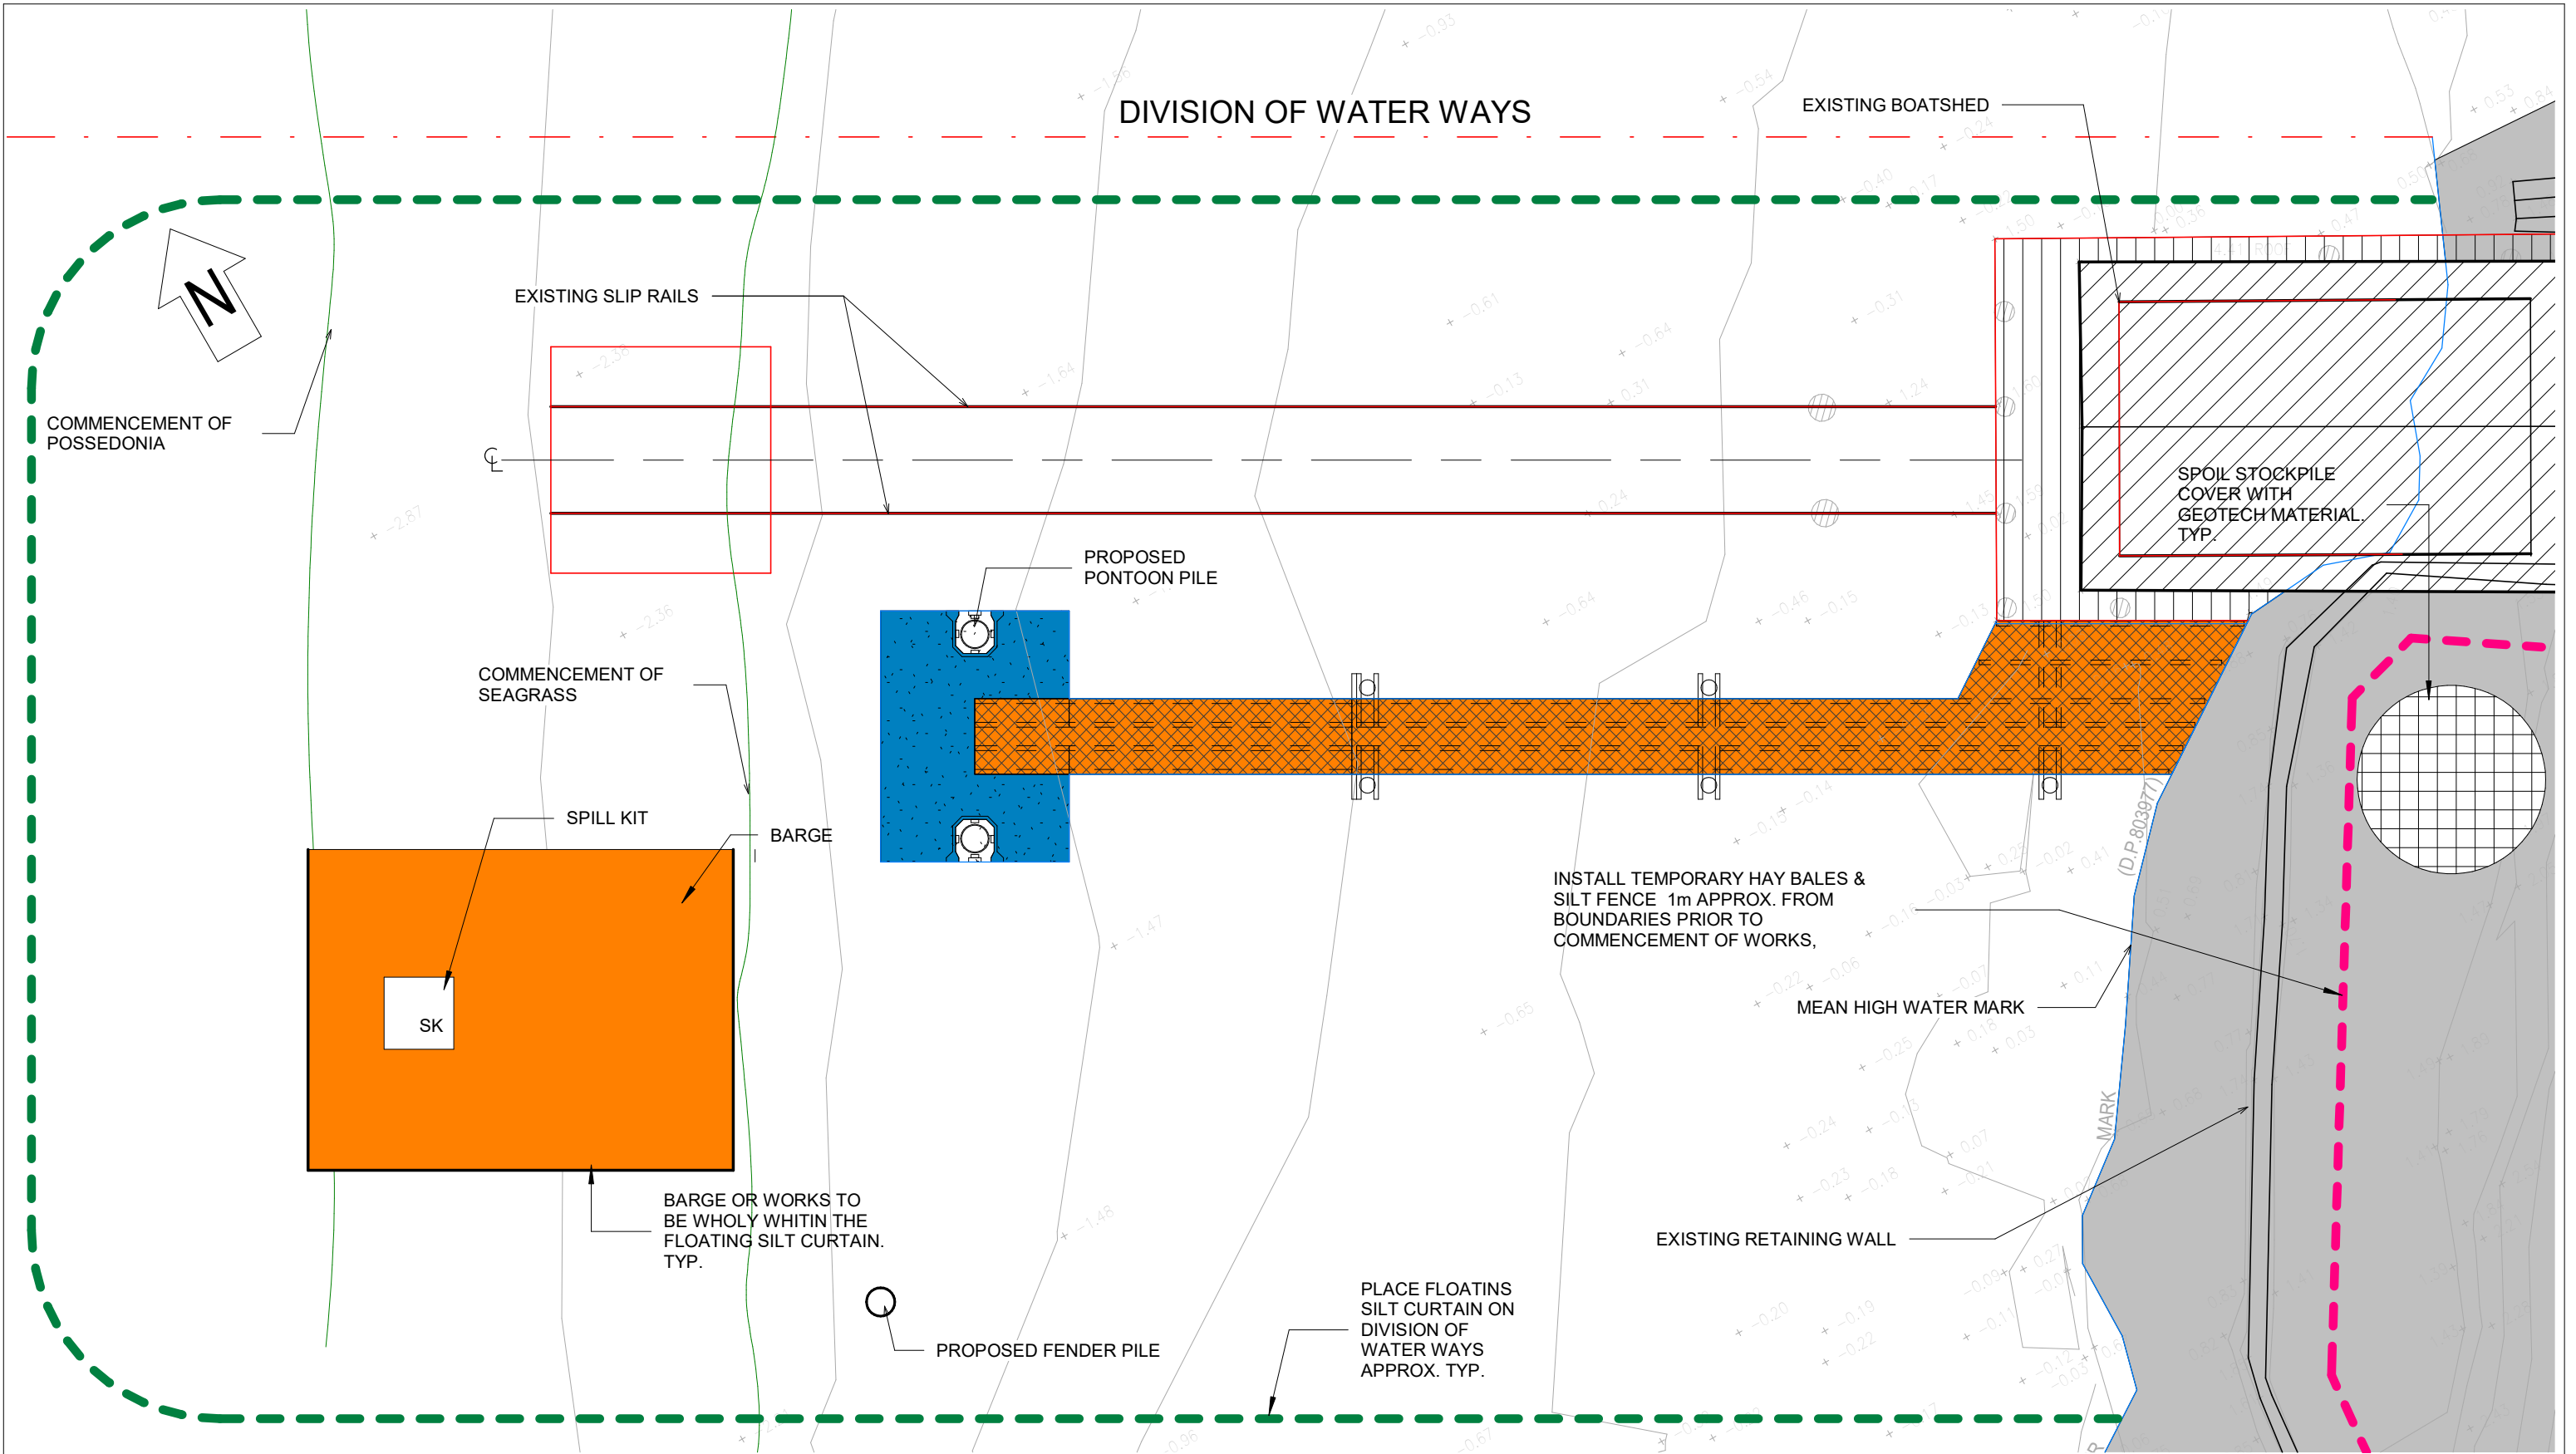

1 ENVIRONMENTAL CONSTRUCTION MANAGEMENT PLAN
1 : 100



No	REVISION	DATE	BY
A	ISSUED FOR CLIENT APPROVAL	16.01.23	ML

Owner
ECMP

AUSTRALIAN PORTS AND MARINAS.
SUITE 36, 330 WATTLE STREET, ULTIMO, 2007, NSW. AUSTRALIA.
WWW.AUSTRALIANPORTSANDMARINAS.COM.AU
PHONE: +61 2 9282 9926
EMAIL: info@australianportsandmarinas.com.au

PROPOSED NEW JETTY, RAMP, PONTOON & SLIP RAILS. FOR: SIMON EHRLICH AT: 167 RIVERVIEW ROAD, AVALON BEACH, NSW		
Project number	188621	DA.7
Date	16.01.23	
Drawn by	Author	
Checked by	Checker	Scale
		1 : 100