



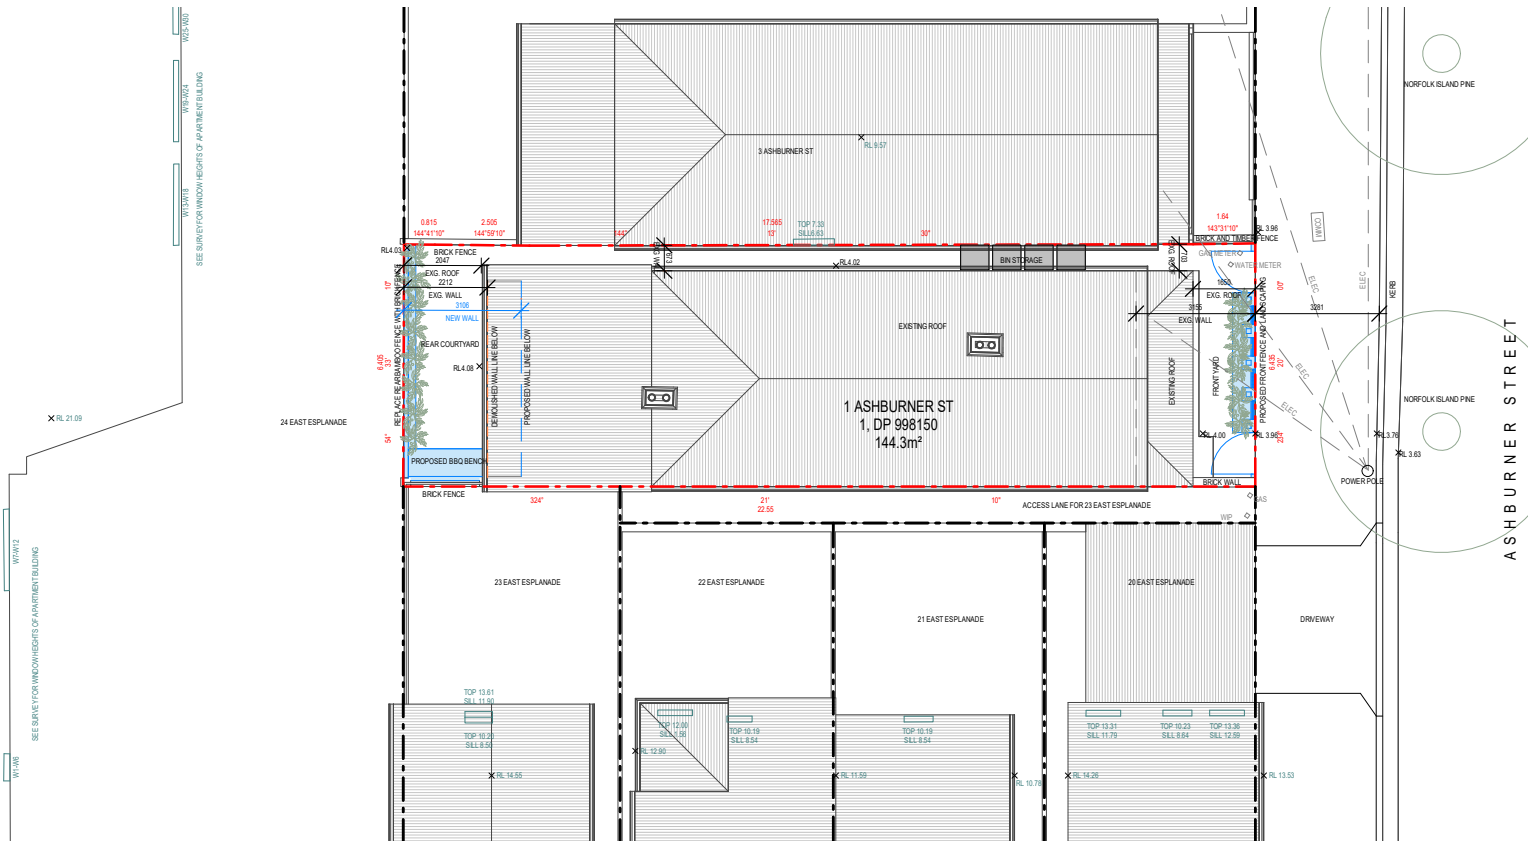

SITE PLAN


- EXISTING
- PROPOSED
- DEMOLISHED

 


NOTIFICATION PLAN

1 Ashburner St Manly


Issue 1 Date 23.12.19

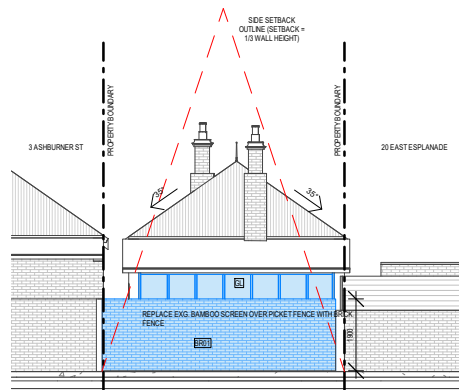


NORTH ELEVATION

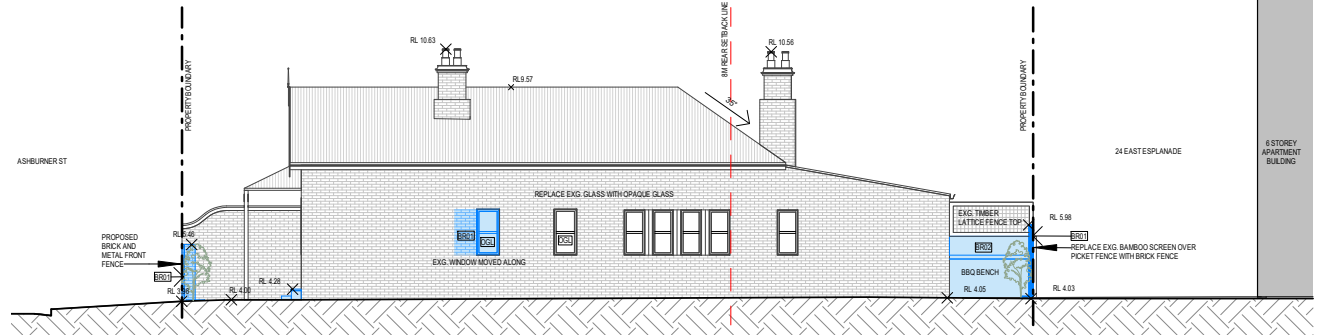

EAST ELEVATION

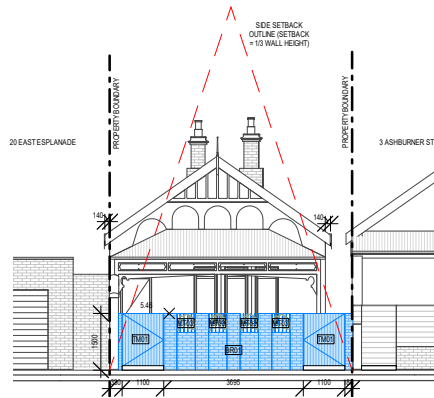


SOUTH ELEVATION

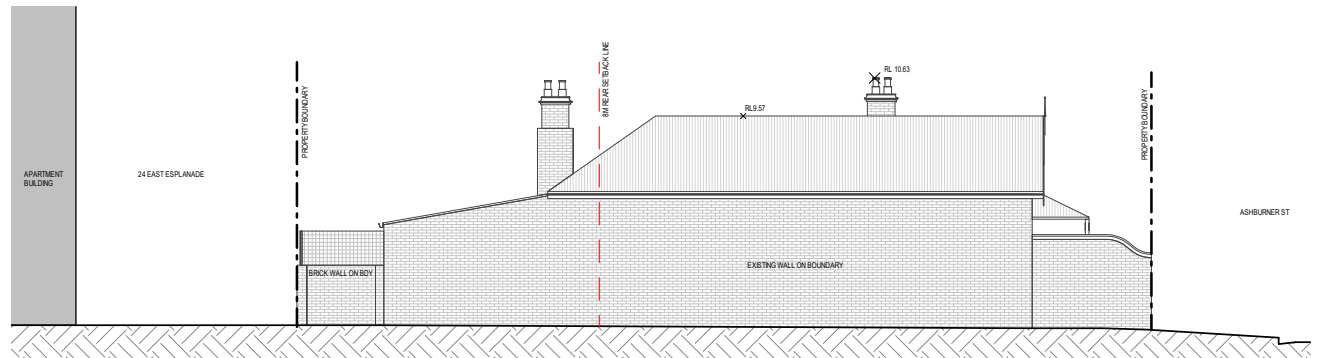

WEST ELEVATION

- EXISTING
- PROPOSED
- DEMOLISHED

 

Drawing name
NOTIFICATION PLAN

Project Address
1 Ashburner St Manly

Issue
1

Date
23.12.19