


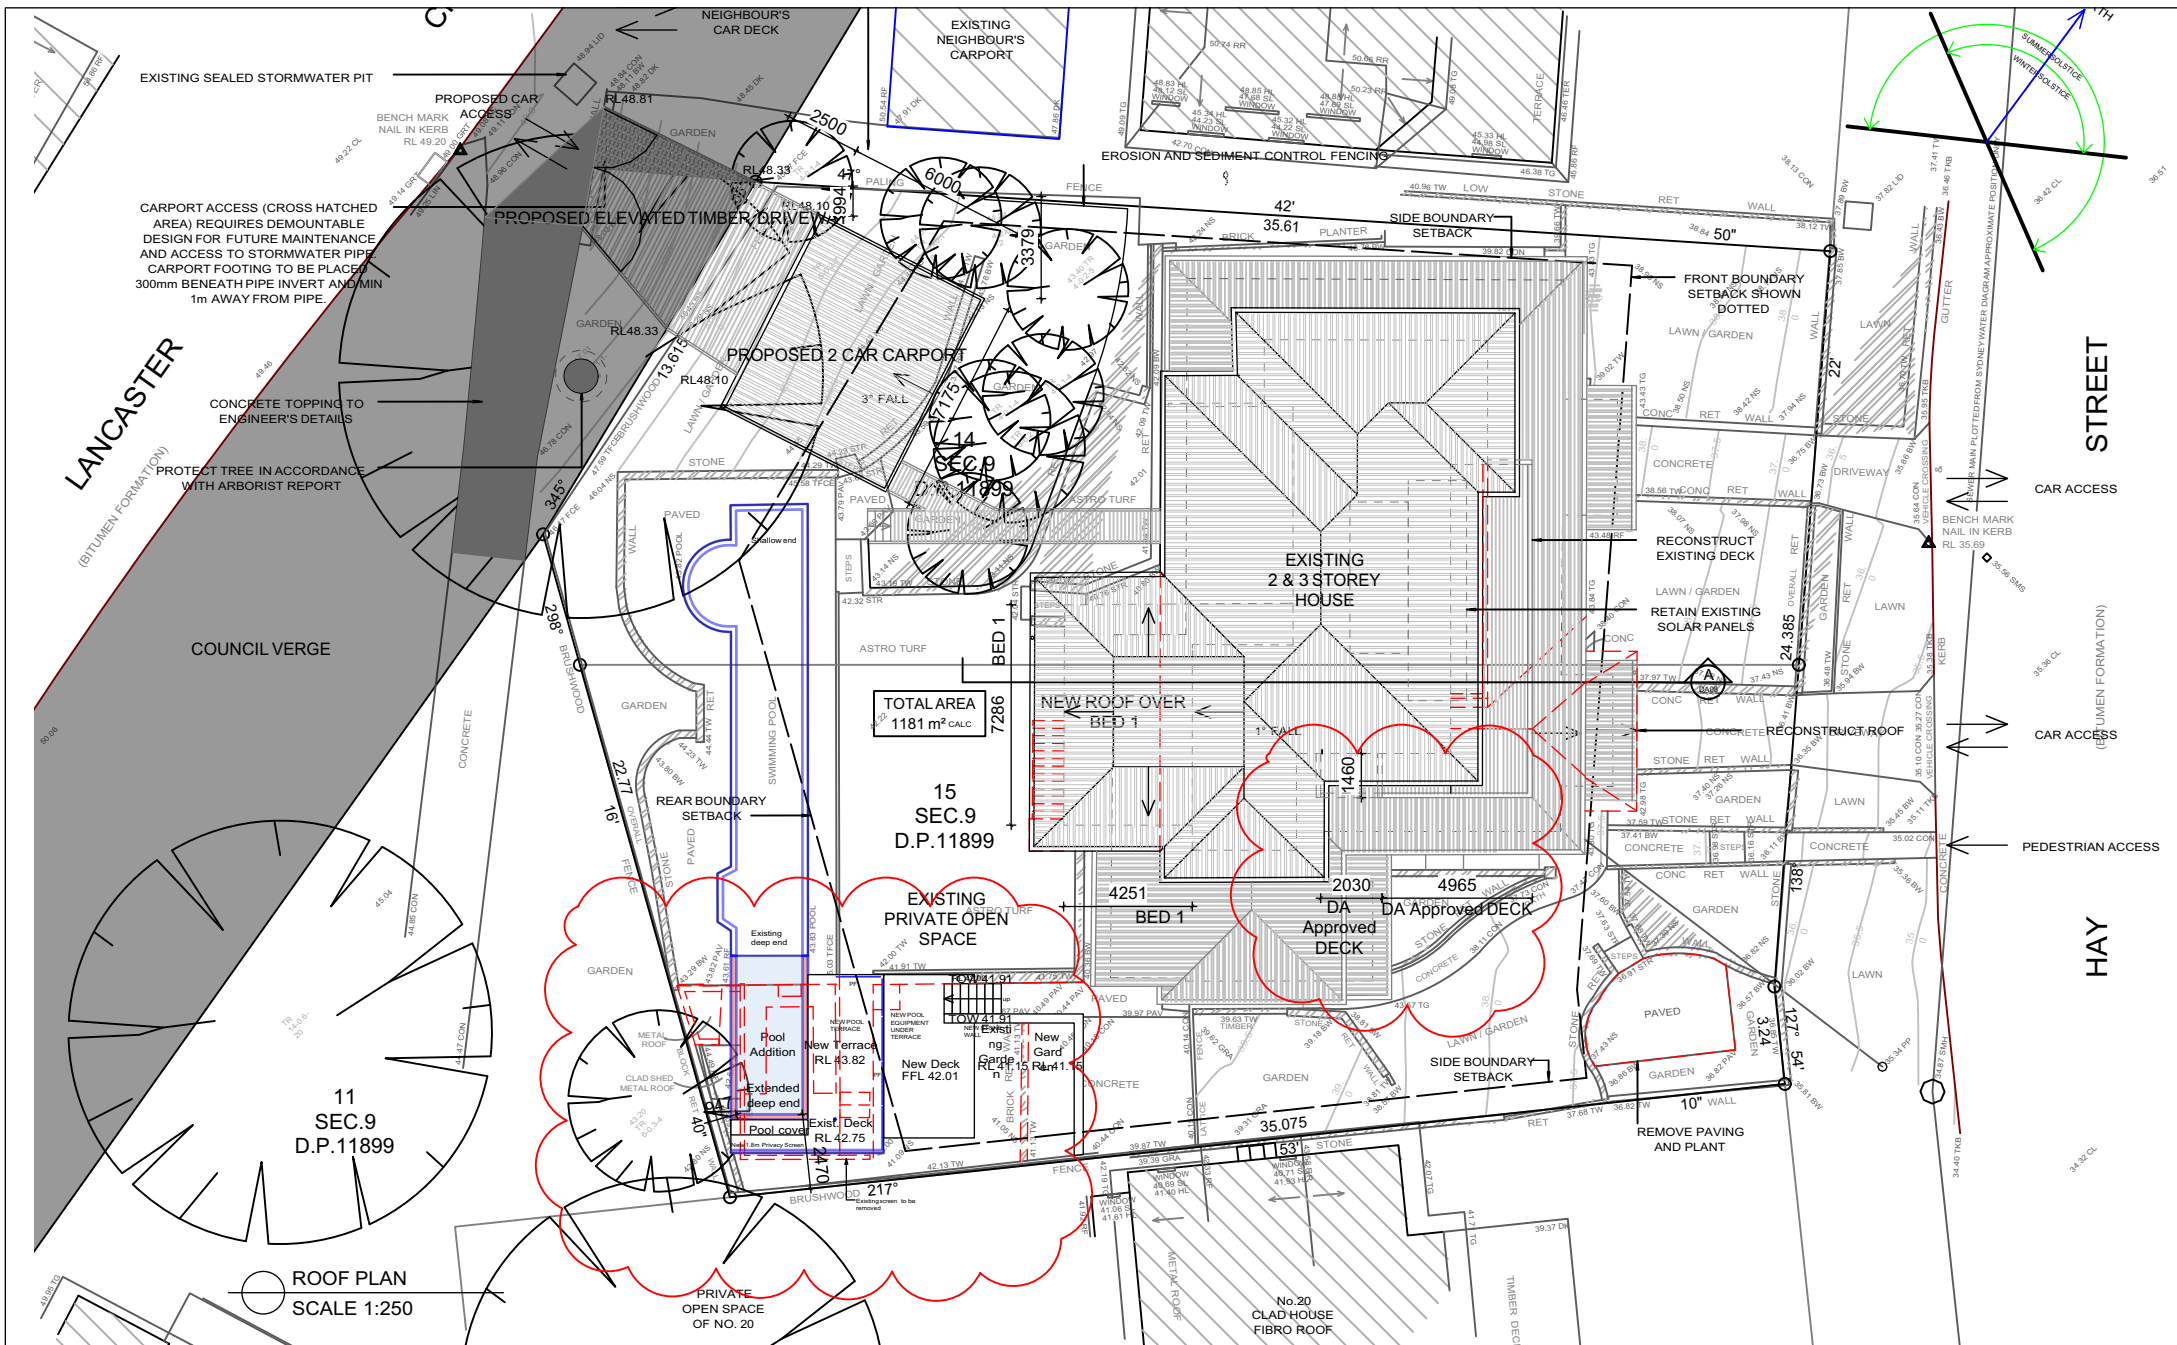


RevNo	Revision note	Date
B	Section 4.55 Issue	30/9/20


KvB Drafting Services
Mob. 0425 284 927
Em. ken.brandwijk@gmail.com

Alterations & Additions at 22 Hay Street, Collaroy, NSW 2097 for Mr. A & Mrs. S Jeffcoat			
Project 2033	Date 30/9/20	Scale @ A4 1:250	Sheet


Dwg. No. NP01	Issue No. B
Notification Plan	
NOTE: Contractor to confirm all layout & dimensions on site prior to commencement of any work. Draftsman to be consulted regarding any discrepancies prior to work commencing. All work to be done in accordance with relevant Australian Standards & the BCA	

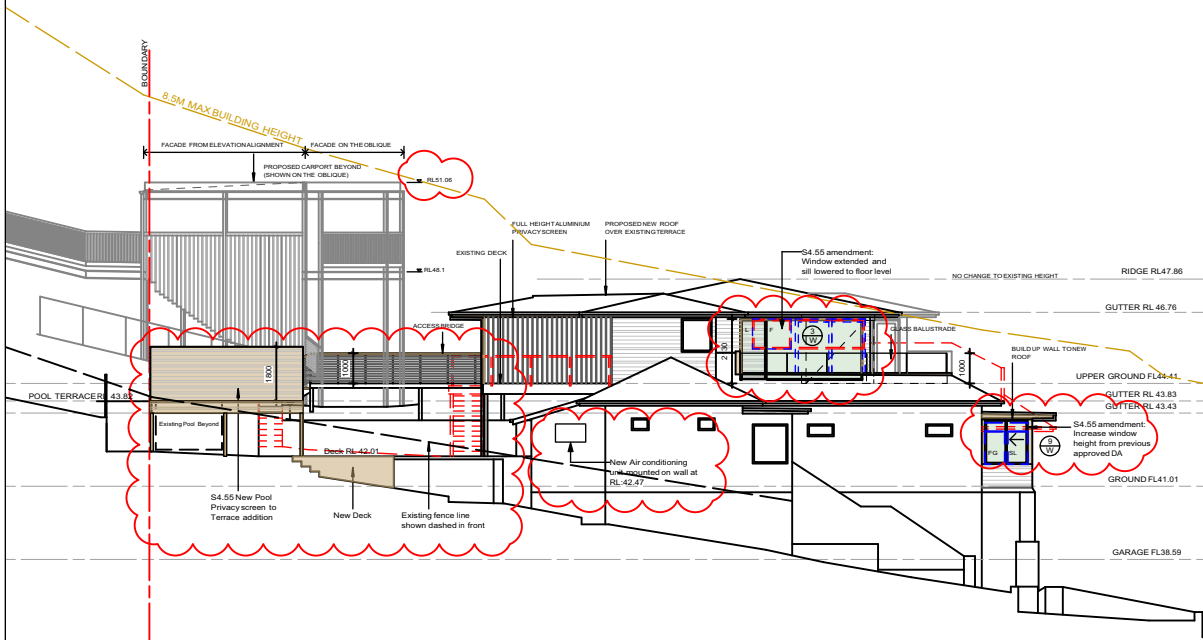


SOUTH-EAST ELEVATION
SCALE 1:250

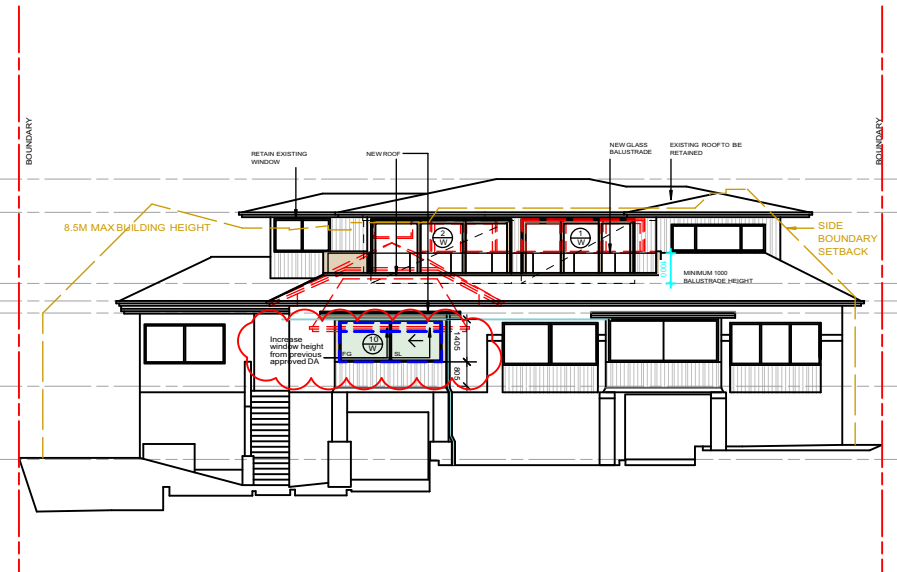

NORTH-EAST ELEVATION
SCALE 1:250

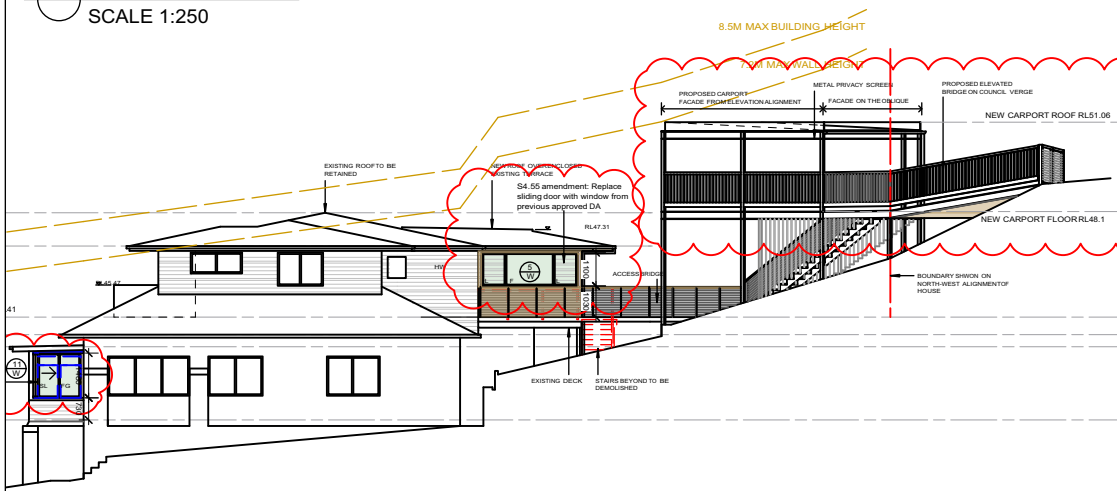

NORTH-WEST ELEVATION
SCALE 1:250

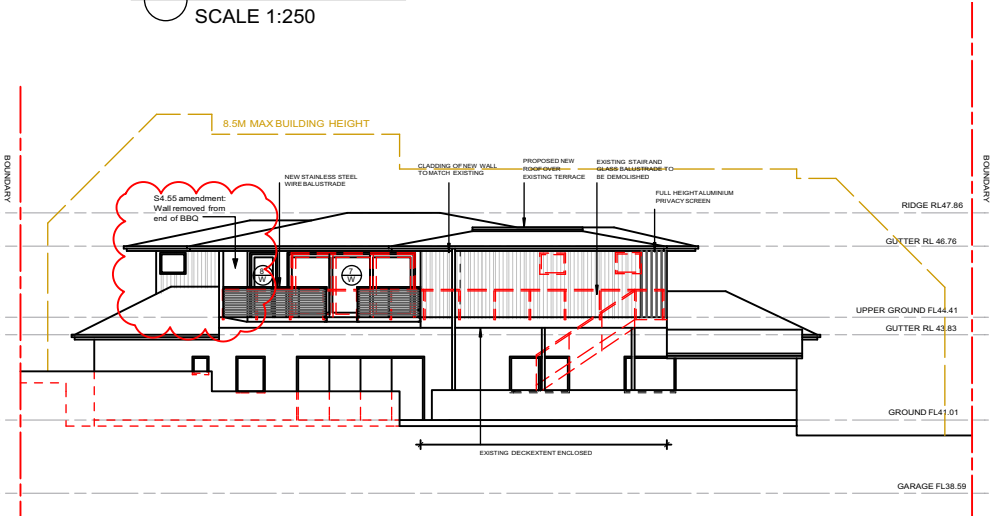

SOUTH-WEST ELEVATION
SCALE 1:250

RevNo	Revision note	Date
B	Section 4.55 Issue	30/9/20

KvB Drafting Services

Mob. 0425 284 927

Em. ken.brandwijk@gmail.com

**Alterations & Additions at
22 Hay Street,
Collaroy, NSW 2097
for Mr. A & Mrs. S Jeffcoat**

Project 2033	Date 30/9/20	Scale @ A4 1:250	Sheet
------------------------	------------------------	----------------------------	-------

Dwg. No.
NP02

Issue No.
B

Notification Elevations

NOTE:

Contractor to confirm all layout & dimensions on site prior to commencement of any work. Draftsman to be consulted regarding any discrepancies prior to work commencing. All work to be done in accordance with relevant Australian Standards & the BCA