


ALTERATIONS AND ADDITIONS

49 TORONTO AVENUE, CROMER

Sheet Number	Sheet Name	Current Revision
000	Cover	A
001	Site Plan	A
002	Demolition Plan Ground	A
003	Level 1 Demolition Plan	A
100	Ground Floor Plan	A
101	Level 1 Plan	A
200	North and South Elevations	A
201	East Elevation	A
202	West Elevation	A
300	Sections 1	A
301	Sections 2	A
400	Shadow Analysis 1	A
401	Shadow Analysis 2	A
402	Shadow Analysis 3	A
403	Shadow Analysis 4	A
700	Landscape Area Calculation	A
701	Landscape Concept Plan	A

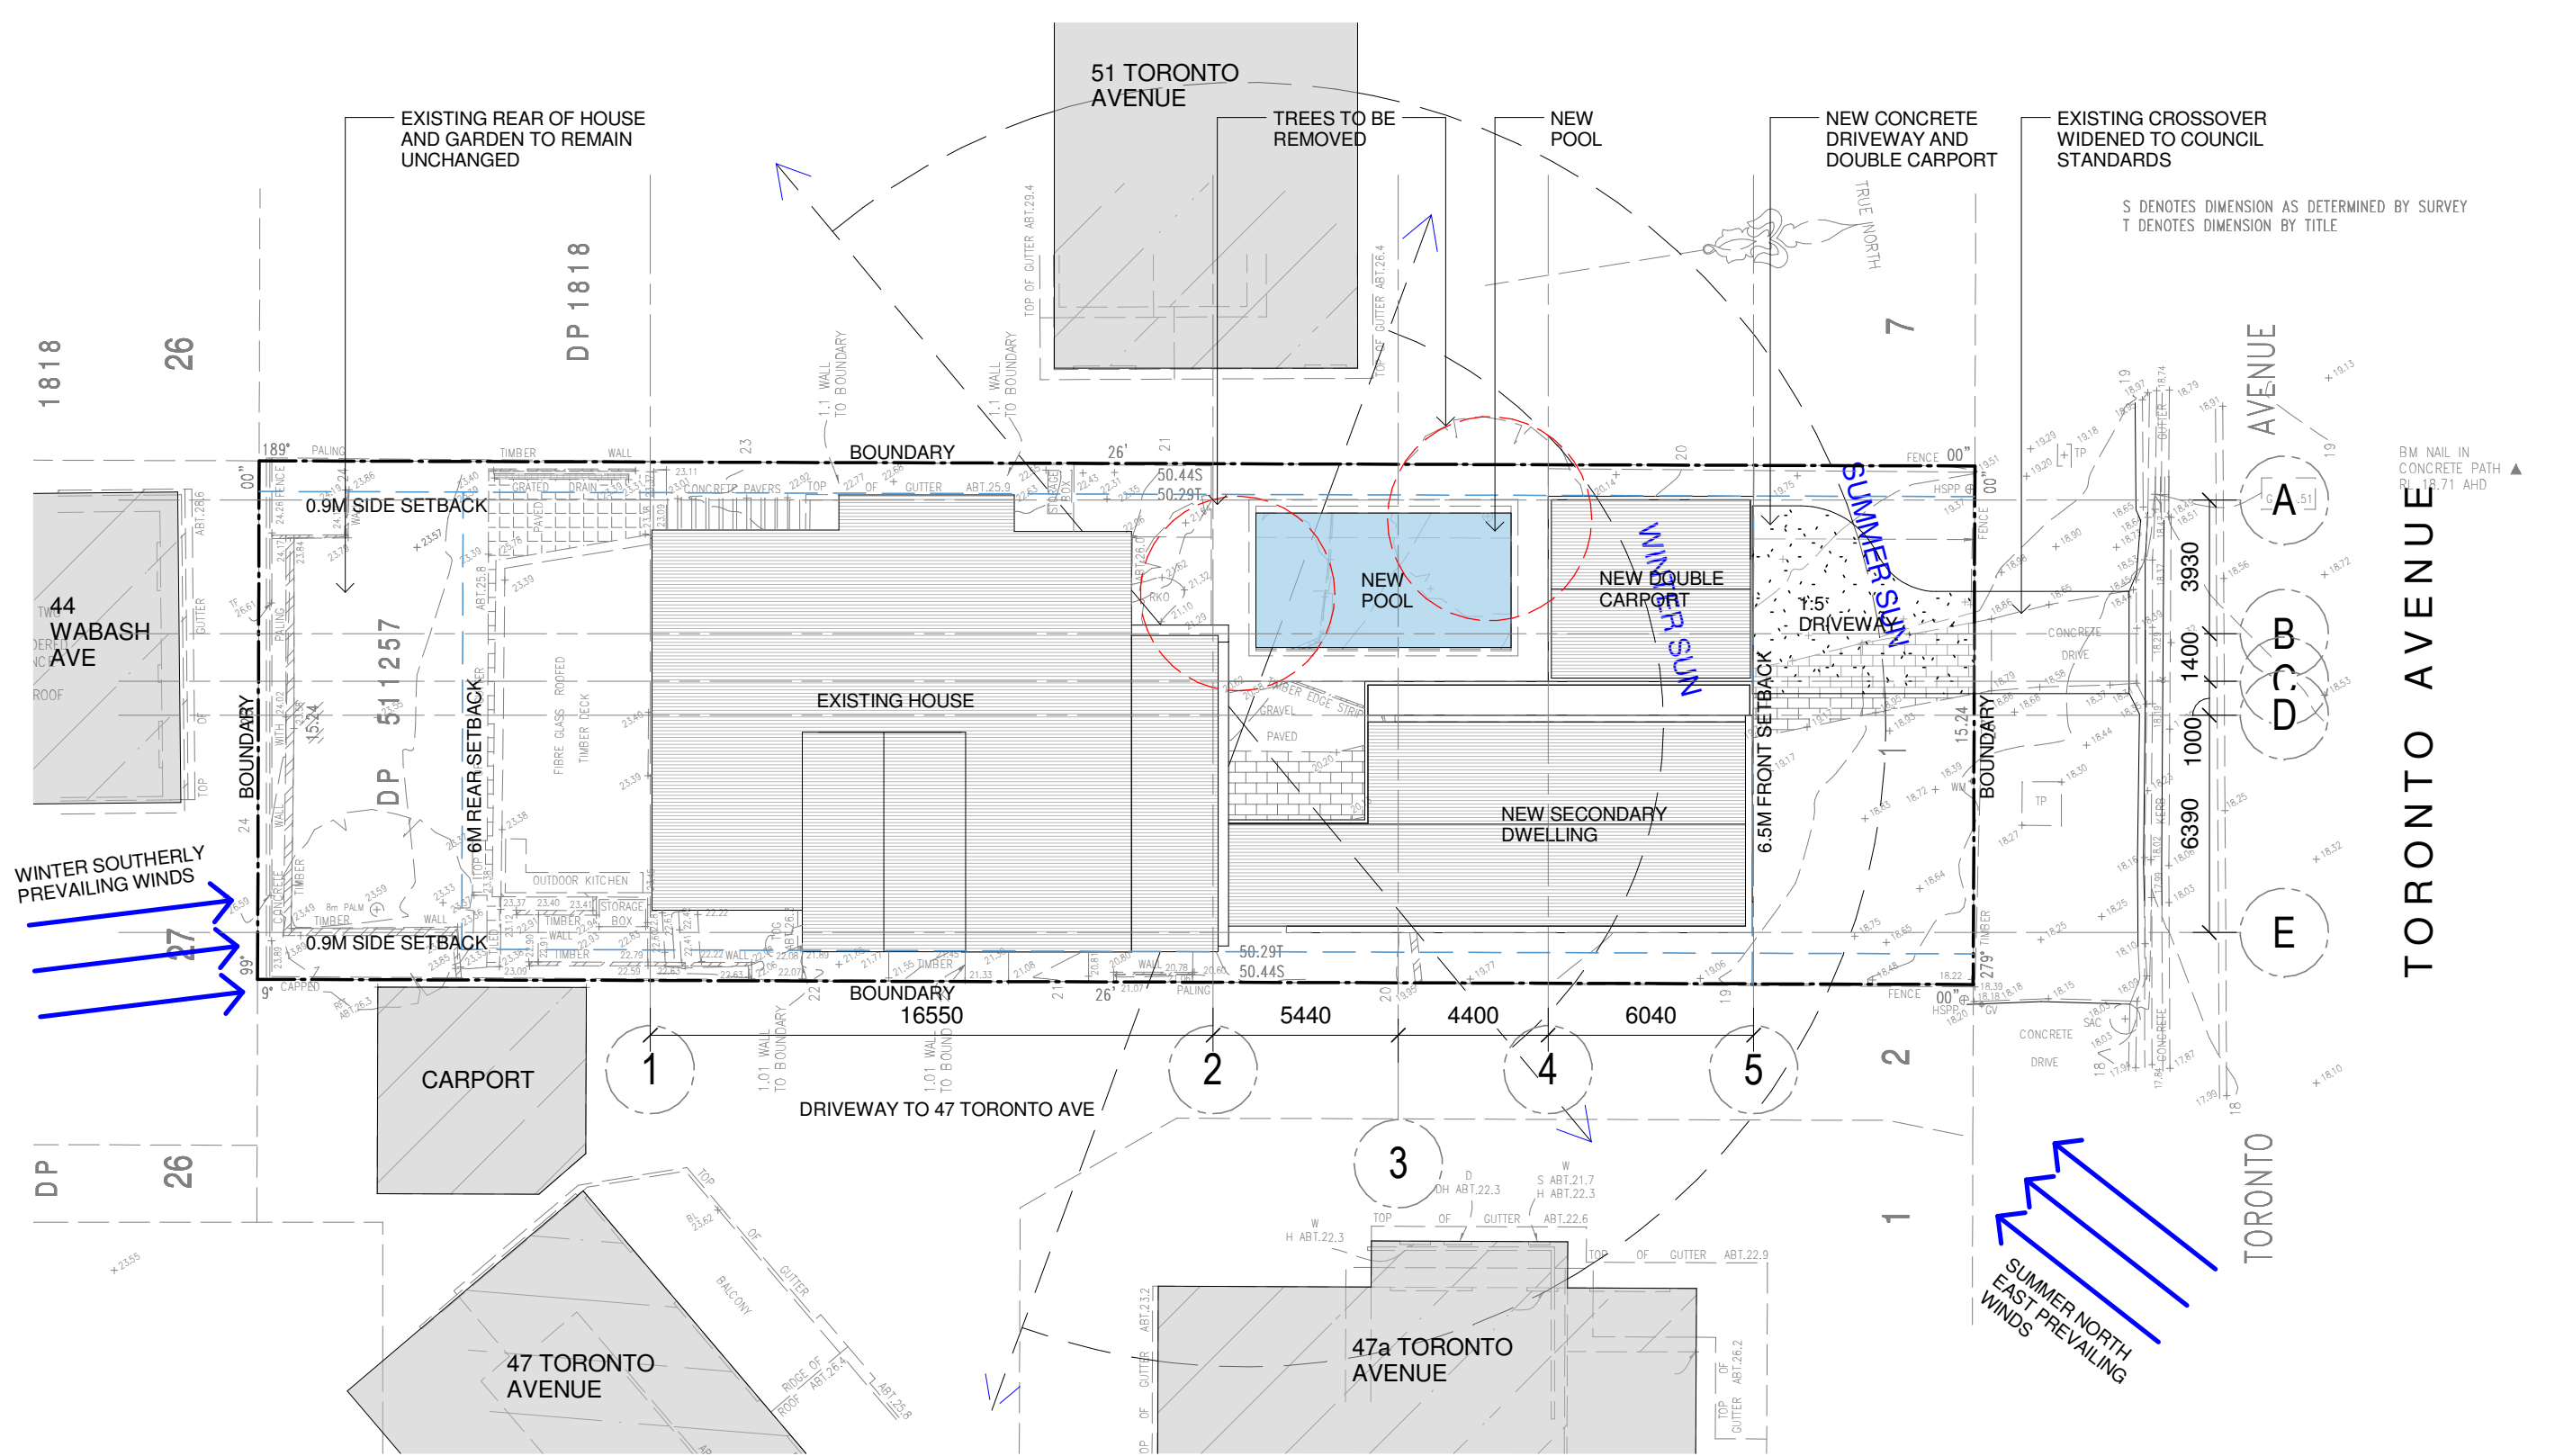

1
200
Site Plan
1:200@A1

KEY (SEE ELEVATIONS FOR DETAILS)

AGD - ALUMINIUM FRAMED GLAZED DOOR
AGW - ALUMINIUM FRAMED GLAZED WINDOWS
CL1 - HORIZONTAL CLADDING, WHITE PAINT FINISH
MD - METAL DECK ROOFING
PF - POOL FENCE METAL WHITE PAINTED FINISH
PS - PAINTED STEEL
SKY - SKYLIGHT
TD - TIMBER ENTRY DOOR

BASIX

Indigenous low water species throughout 220m² of site.
3000litre rainwater tank must be provided.
Hot water: Gas instantaneous.
Swimming pool volume must not be more than 50kilolitres.
Showerheads, toilets and taps to be min. 4-star water rating.
R2.0 insulation external framed walls. R3.5 insulation to roof.
Roof to be light colour.
0.9kw photovoltaic system to be installed.
Windows to be min. U-value 6.7, SHGC 0.7.

Note

1. Do not scale from drawings. Verify all dimensions on site before commencing work. Copying or the reproduction of this drawing is strictly prohibited without the consent of PDB Studio.

2. This drawing is based on survey information and original design drawings. All measurements to be checked and confirmed on site.

ALTERATIONS AND ADDITIONS
49 TORONTO AVENUE,
CROMER

Mrs R and A Newton

Architect
PDB Studio

Sydney, Australia, 2092
M 0450 722 683


Project No. 2103
Scale 1:200 @ A3
Date 11.08.22
Drawn PB

Dwg Title
Site Plan


Dwg No
DA 001

Rev / A


A FOR DA PB 11.08.22
No. Revisions By Date

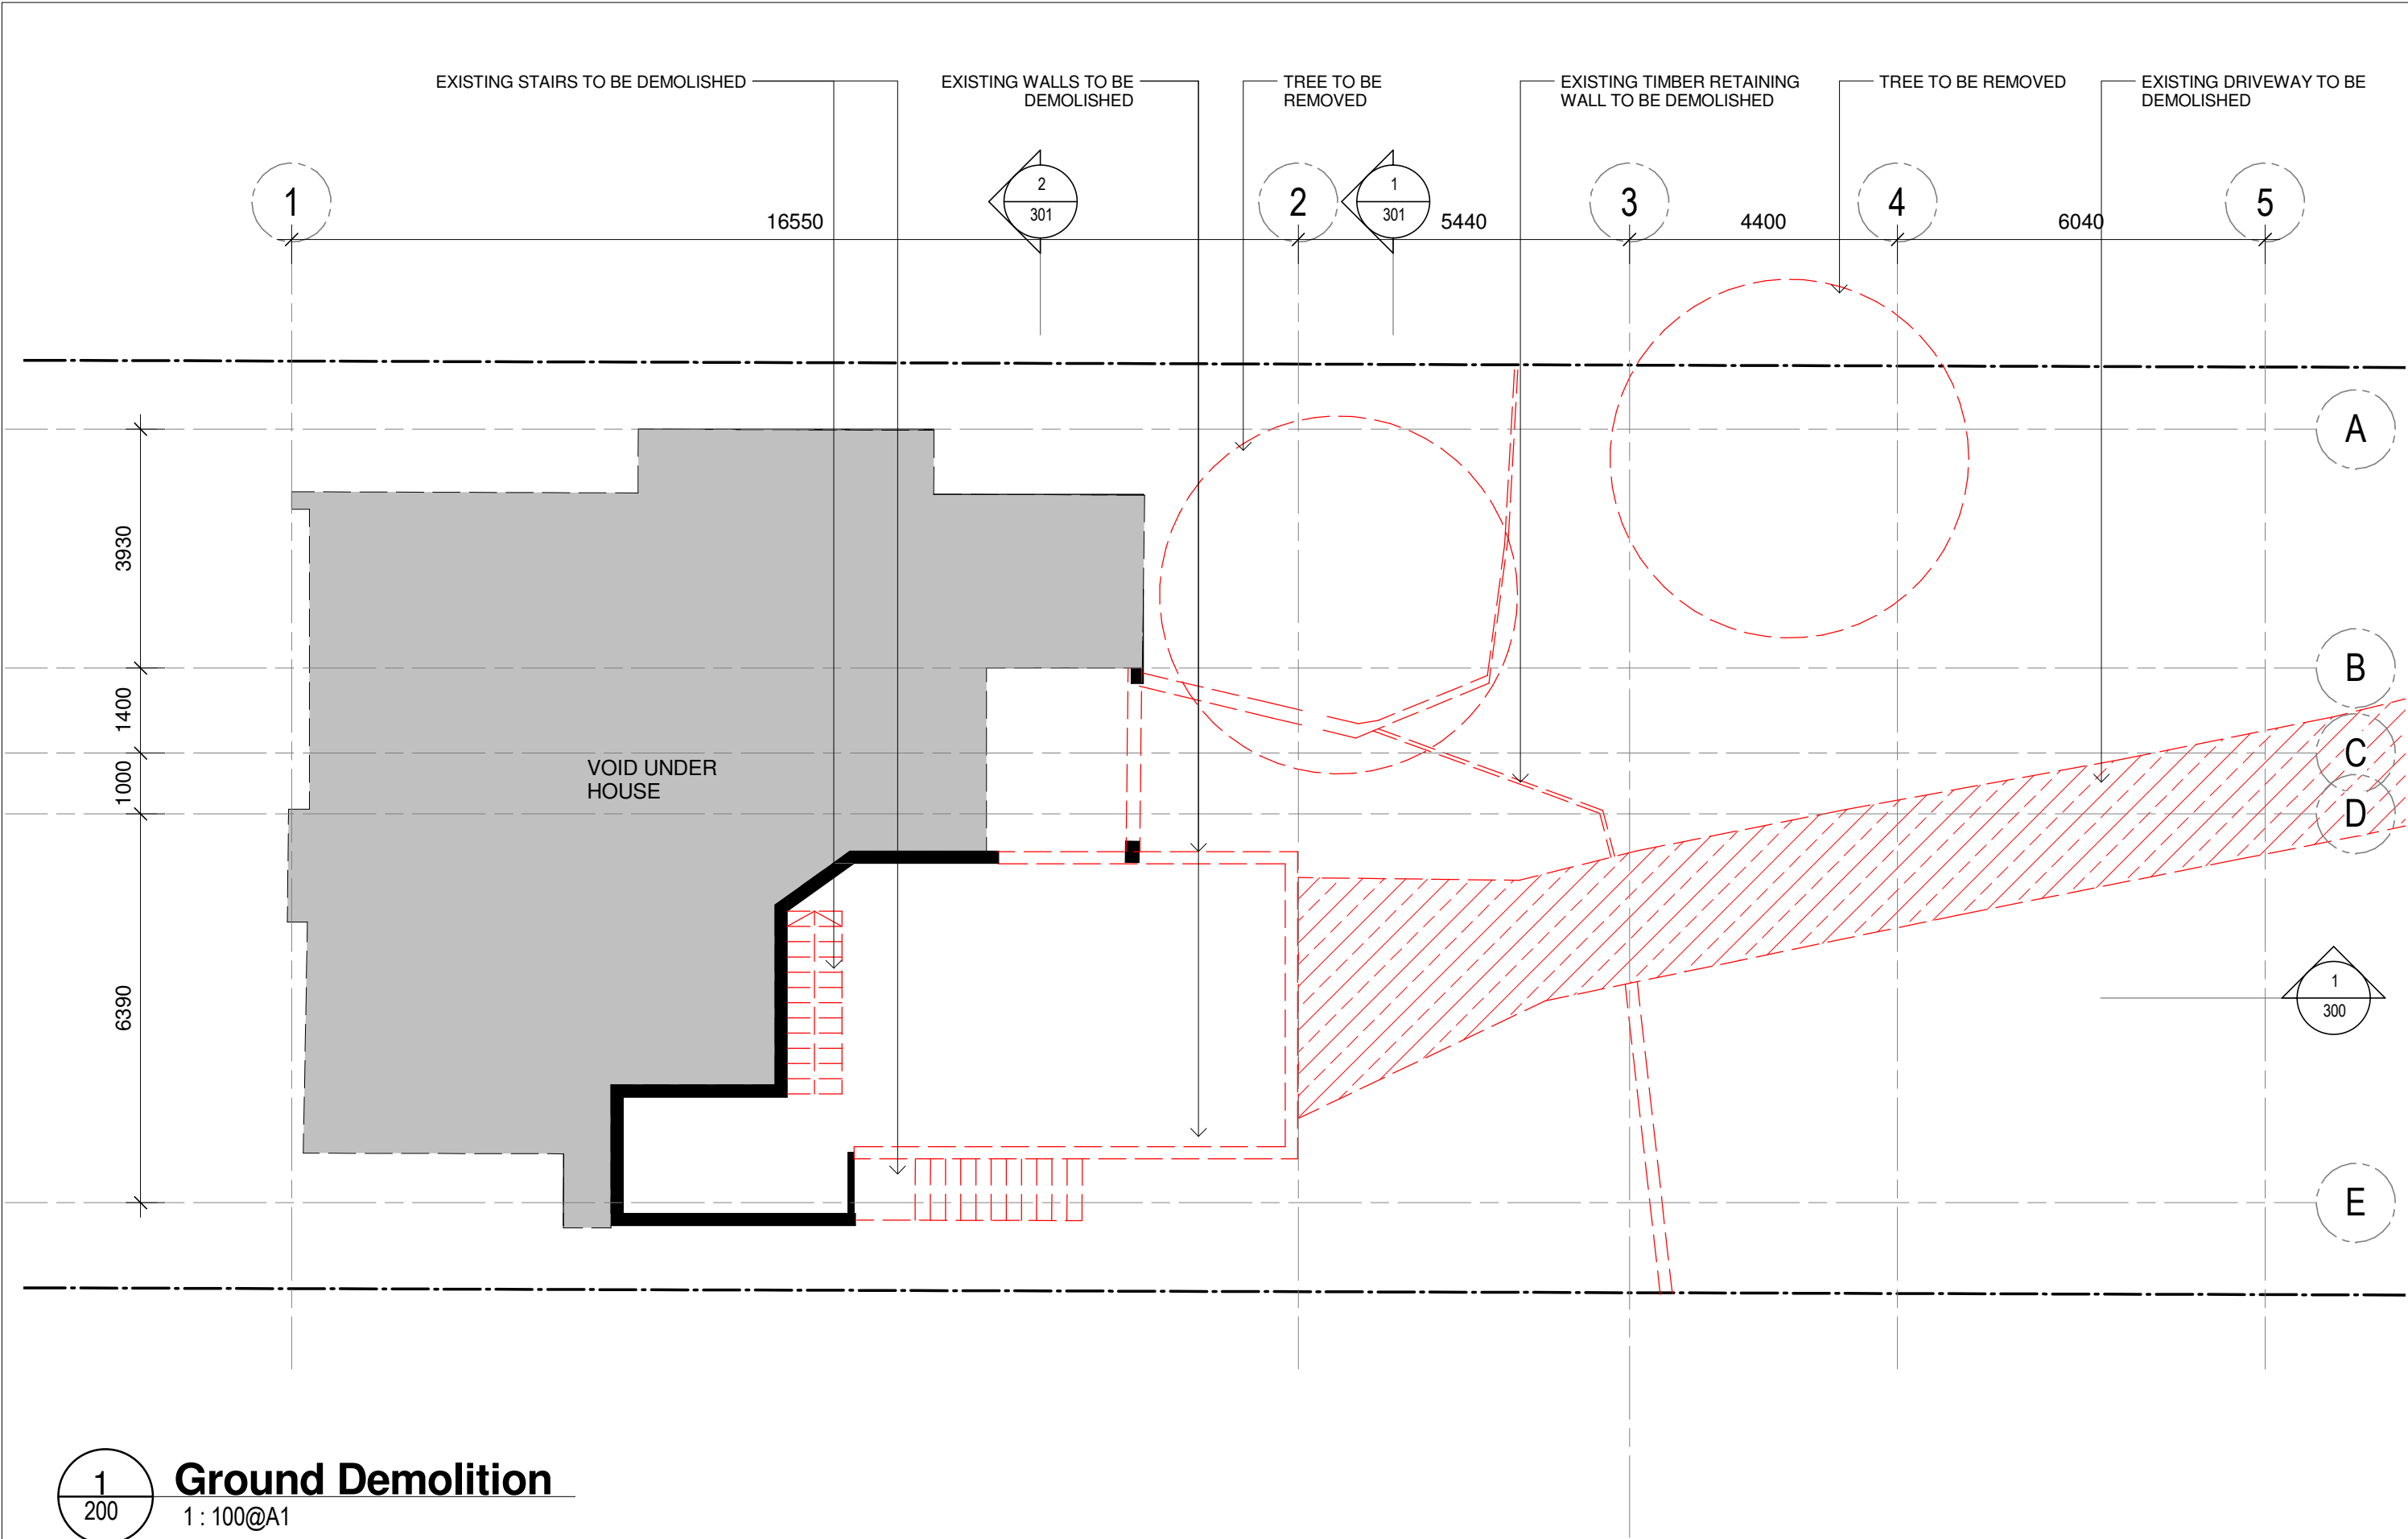

A FOR DA No. Revisions		PB 11.08.22 By Date		KEY (SEE ELEVATIONS FOR DETAILS) AGD - ALUMINIUM FRAMED GLAZED DOOR AGW - ALUMINIUM FRAMED GLAZED WINDOWS CL1 - HORIZONTAL CLADDING, WHITE PAINT FINISH MD - METAL DECK ROOFING PF - POOL FENCE METAL WHITE PAINTED FINISH PS - PAINTED STEEL SKY - SKYLIGHT TD - TIMBER ENTRY DOOR		BASIX Indigenous low water species throughout 220m ² of site. 3000litre rainwater tank must be provided. Hot water: Gas instantaneous. Swimming pool volume must not be more than 50kilolitres. Showerheads, toilets and taps to be min. 4-star water rating. R2.0 insulation external framed walls.R3.5 insulation to roof. Roof to be light colour. 0.9kw photovoltaic system to be installed. Windows to be min. U-value 6.7, SHGC 0.7.		LEGEND WALL TO BE DEMOLISHED EXISTING WALL TO BE RETAINED NEW CONSTRUCTION		Note 1. Do not scale from drawings. Verify all dimensions on site before commencing work. Copying or hte reproduction of this drawing is strictly prohibited without the consent of PDB Studio. 2. This drawing is based on survey information and original design drawings. All measurements to be checked and confirmed on site.		ALTERATIONS AND ADDITIONS 49 TORONTO AVENUE, CROMER Mrs R and A Newton		Architect PDB Studio Sydney, Australia, 2092 M 0450 722 683		Project No. 2103 Scale As indicated @ A3 Date 11.08.22 Drawn PB		Dwg Title Demolition Plan Ground Dwg No DA 002 Rev / A	
---------------------------	--	------------------------	--	---	--	--	--	---	--	---	--	--	--	--	--	--	--	---	--

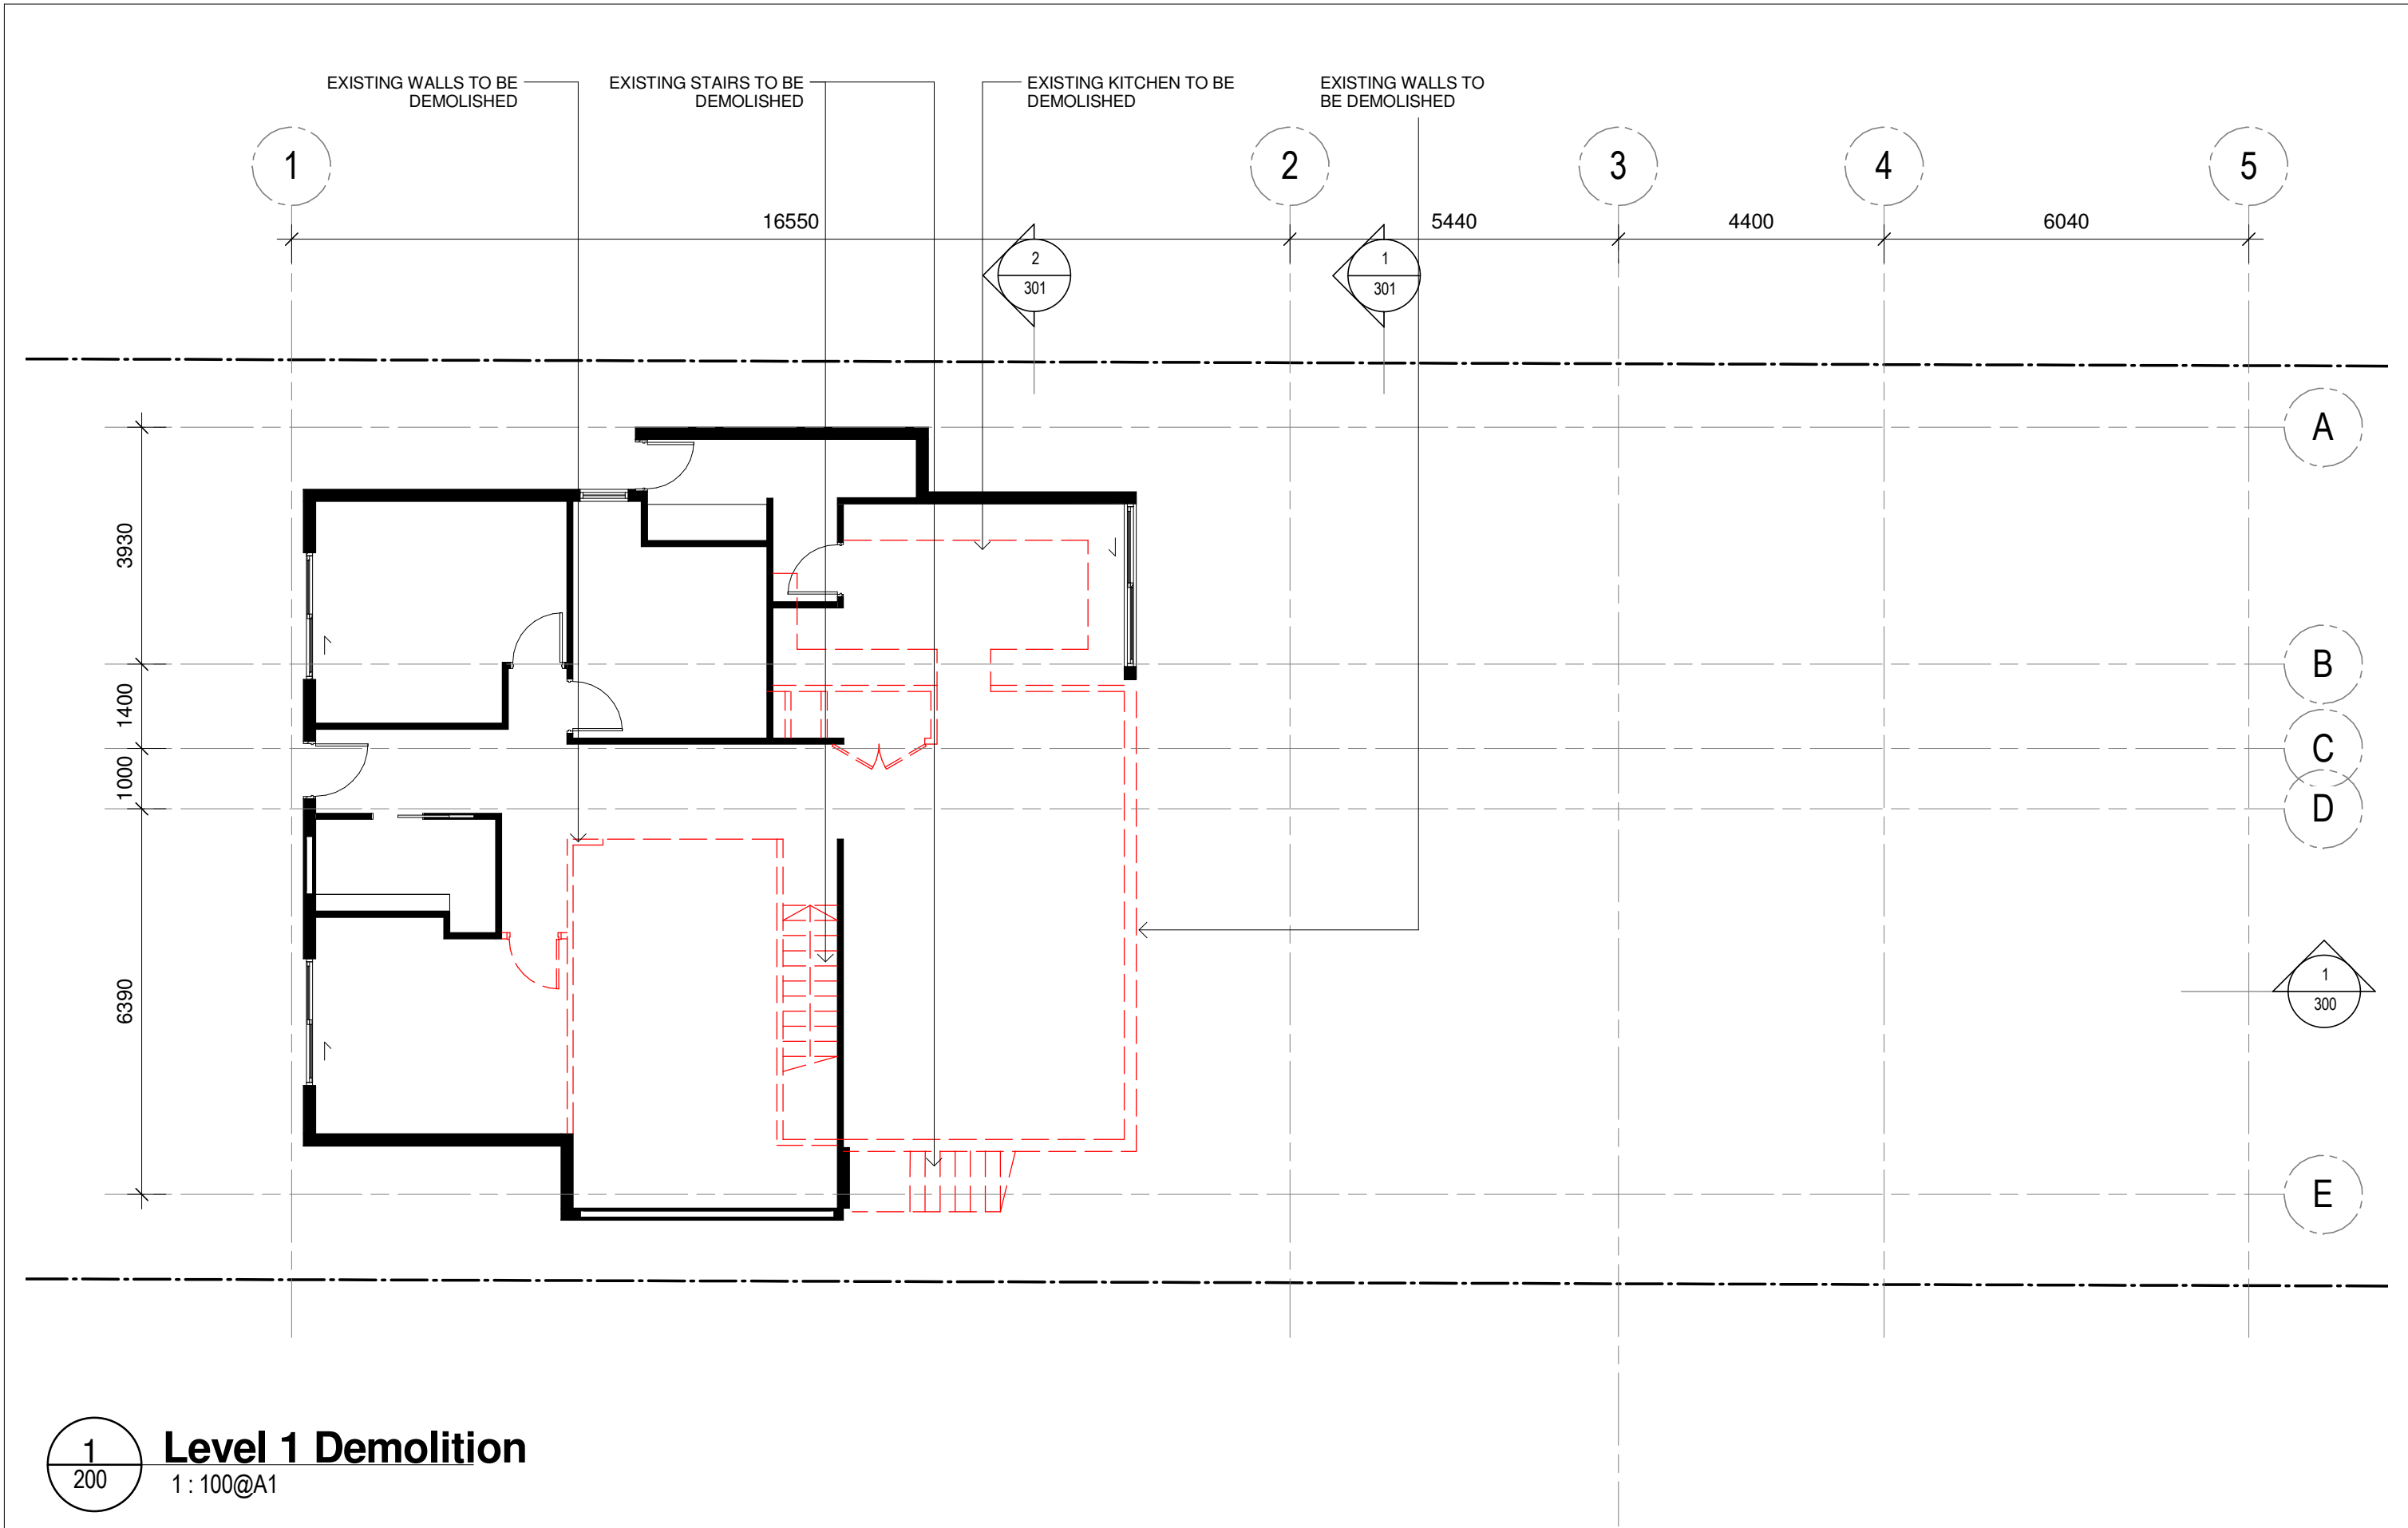


A FOR DA PB 11.08.22 No. Revisions By Date	KEY (SEE ELEVATIONS FOR DETAILS) AGD - ALUMINIUM FRAMED GLAZED DOOR AGW - ALUMINIUM FRAMED GLAZED WINDOWS CL1 - HORIZONTAL CLADDING, WHITE PAINT FINISH MD - METAL DECK ROOFING PF - POOL FENCE METAL WHITE PAINTED FINISH PS - PAINTED STEEL SKY - SKYLIGHT TD - TIMBER ENTRY DOOR	BASIX Indigenous low water species throughout 220m² of site. 3000litre rainwater tank must be provided. Hot water: Gas instantaneous. Swimming pool volume must not be more than 50kilolitres. Showerheads, toilets and taps to be min. 4-star water rating. R2.0 insulation external framed walls. R3.5 insulation to roof. Roof to be light colour. 0.9kw photovoltaic system to be installed. Windows to be min. U-value 6.7, SHGC 0.7.	LEGEND WALL TO BE DEMOLISHED EXISTING WALL TO BE RETAINED NEW CONSTRUCTION	Note 1. Do not scale from drawings. Verify all dimensions on site before commencing work. Copying or hte reproduction of this drawing is strictly prohibited without the consent of PDB Studio. 2. This drawing is based on survey information and original design drawings. All measurements to be checked and confirmed on site.	ALTERATIONS AND ADDITIONS 49 TORONTO AVENUE, CROMER Mrs R and A Newton	Architect PDB Studio Sydney, Australia, 2092 M 0450 722 683	Project No. 2103 Scale As indicated @ A3 Date 11.08.22 Drawn PB Dwg Title Level 1 Demolition Plan Dwg No DA 003 Rev / A
--	--	---	--	---	---	---	--

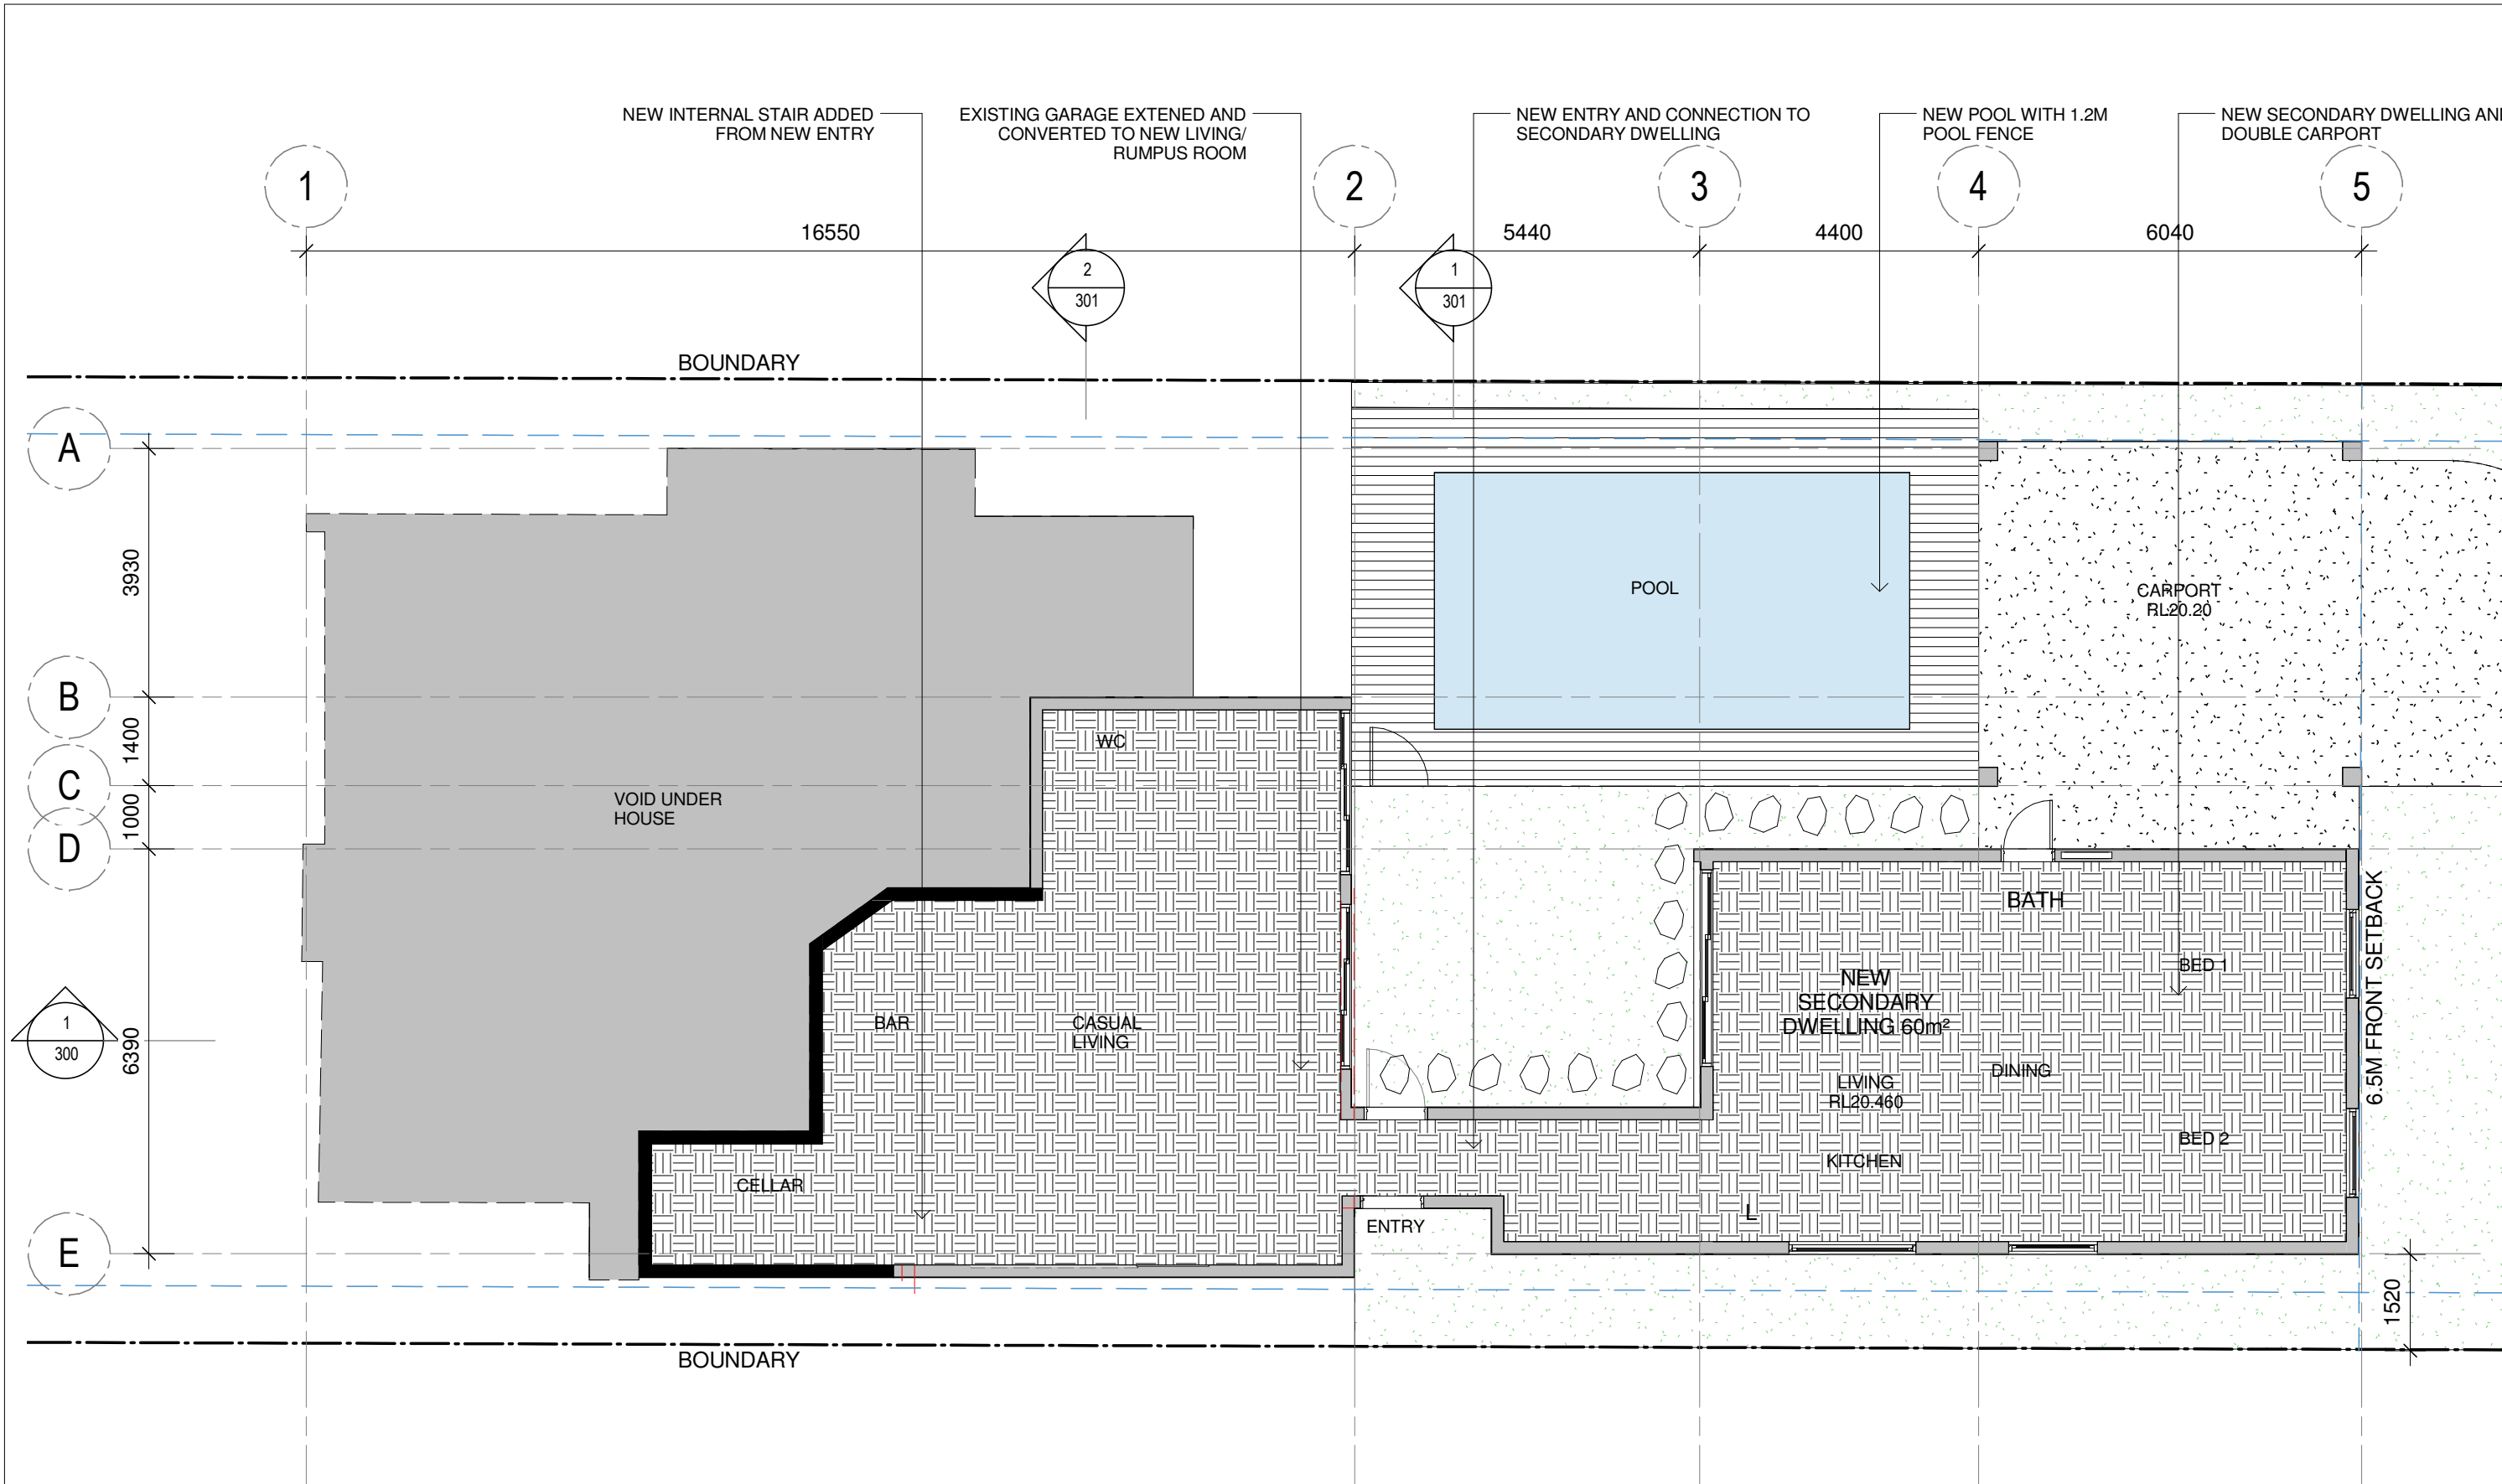

1
200
Ground Floor
1 : 100@A1


KEY (SEE ELEVATIONS FOR DETAILS) AGD - ALUMINIUM FRAMED GLAZED DOOR AGW - ALUMINIUM FRAMED GLAZED WINDOWS CL1 - HORIZONTAL CLADDING, WHITE PAINT FINISH MD - METAL DECK ROOFING PF - POOL FENCE METAL WHITE PAINTED FINISH PS - PAINTED STEEL SKY - SKYLIGHT TD - TIMBER ENTRY DOOR			BASIX Indigenous low water species throughout 220m² of site. 3000litre rainwater tank must be provided. Hot water: Gas instantaneous. Swimming pool volume must not be more than 50kilolitres. Showerheads, toilets and taps to be min. 4-star water rating. R2.0 insulation external framed walls.R3.5 insulation to roof. Roof to be light colour. 0.9kw photovoltaic system to be installed. Windows to be min. U-value 6.7, SHGC 0.7.			LEGEND --- WALL TO BE DEMOLISHED --- EXISTING WALL TO BE RETAINED --- NEW CONSTRUCTION			Note 1. Do not scale from drawings. Verify all dimensions on site before commencing work. Copying or the reproduction of this drawing is strictly prohibited without the consent of PDB Studio. 2. This drawing is based on survey information and original design drawings. All measurements to be checked and confirmed on site.			ALTERATIONS AND ADDITIONS 49 TORONTO AVENUE, CROMER Mrs R and A Newton			Architect PDB Studio Sydney, Australia, 2092 M 0450 722 683			Project No. 2103 Scale As indicated @ A3 Date 11.08.22 Drawn PB			Dwg Title Ground Floor Plan Dwg No DA 100 Rev / A		
---	--	--	--	--	--	---	--	--	---	--	--	---	--	--	---	--	--	--	--	--	--	--	--

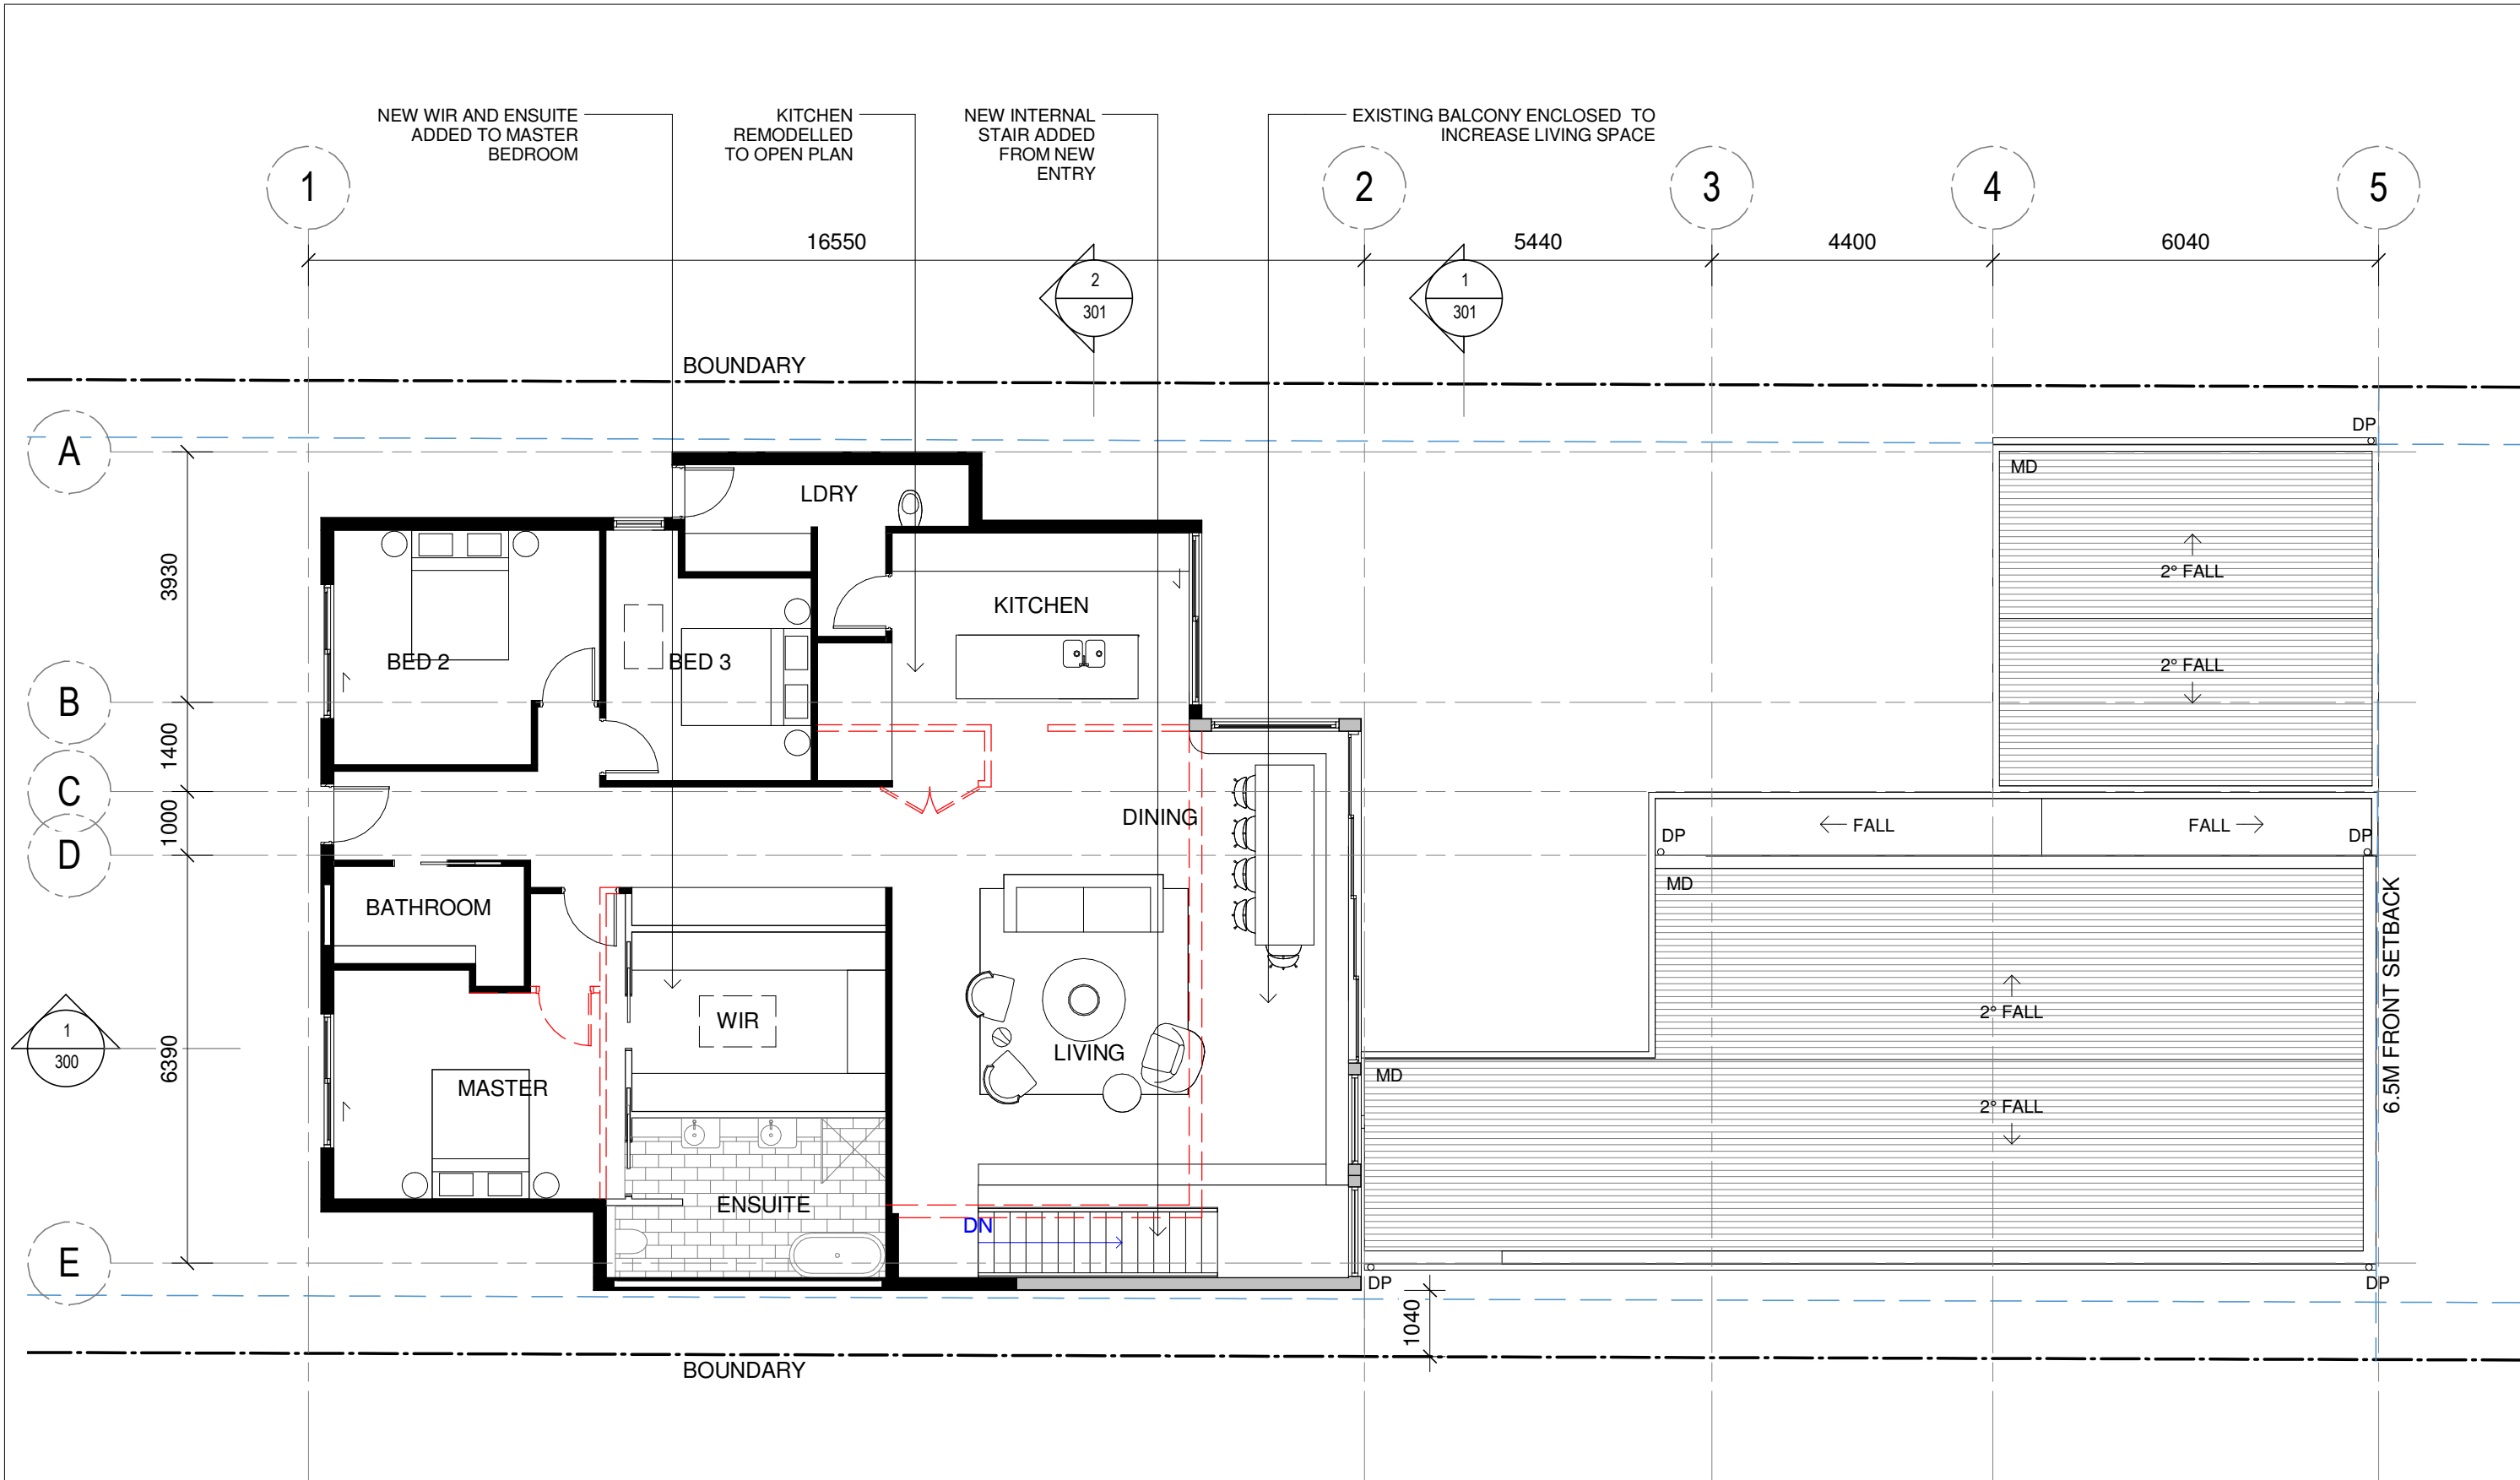

1
200


Level 1
1 : 100@A1

KEY (SEE ELEVATIONS FOR DETAILS)		BASIX		LEGEND		Note		ALTERATIONS AND ADDITIONS		Architect		Project No. 2103 Scale As indicated @ A3 Date 11.08.22 Drawn PB		Dwg Title Level 1 Plan	
AGD - ALUMINIUM FRAMED GLAZED DOOR AGW - ALUMINIUM FRAMED GLAZED WINDOWS CL1 - HORIZONTAL CLADDING, WHITE PAINT FINISH MD - METAL DECK ROOFING PF - POOL FENCE METAL WHITE PAINTED FINISH PS - PAINTED STEEL SKY - SKYLIGHT TD - TIMBER ENTRY DOOR		Indigenous low water species throughout 220m ² of site. 3000litre rainwater tank must be provided. Hot water: Gas instantaneous. Swimming pool volume must not be more than 50kilolitres. Showerheads, toilets and taps to be min. 4-star water rating. R2.0 insulation external framed walls. R3.5 insulation to roof. Roof to be light colour. 0.9kw photovoltaic system to be installed. Windows to be min. U-value 6.7, SHGC 0.7.		WALL TO BE DEMOLISHED EXISTING WALL TO BE RETAINED NEW CONSTRUCTION		1. Do not scale from drawings. Verify all dimensions on site before commencing work. Copying or hte reproduction of this drawing is strictly prohibited without the consent of PDB Studio. 2. This drawing is based on survey information and original design drawings. All measurements to be checked and confirmed on site.		49 TORONTO AVENUE, CROMER		PDB Studio		Sydney, Australia, 2092 M 0450 722 683		Dwg No DA 101	
A FOR DA No. Revisions		PB 11.08.22 By Date						Mrs R and A Newton						Rev / A	

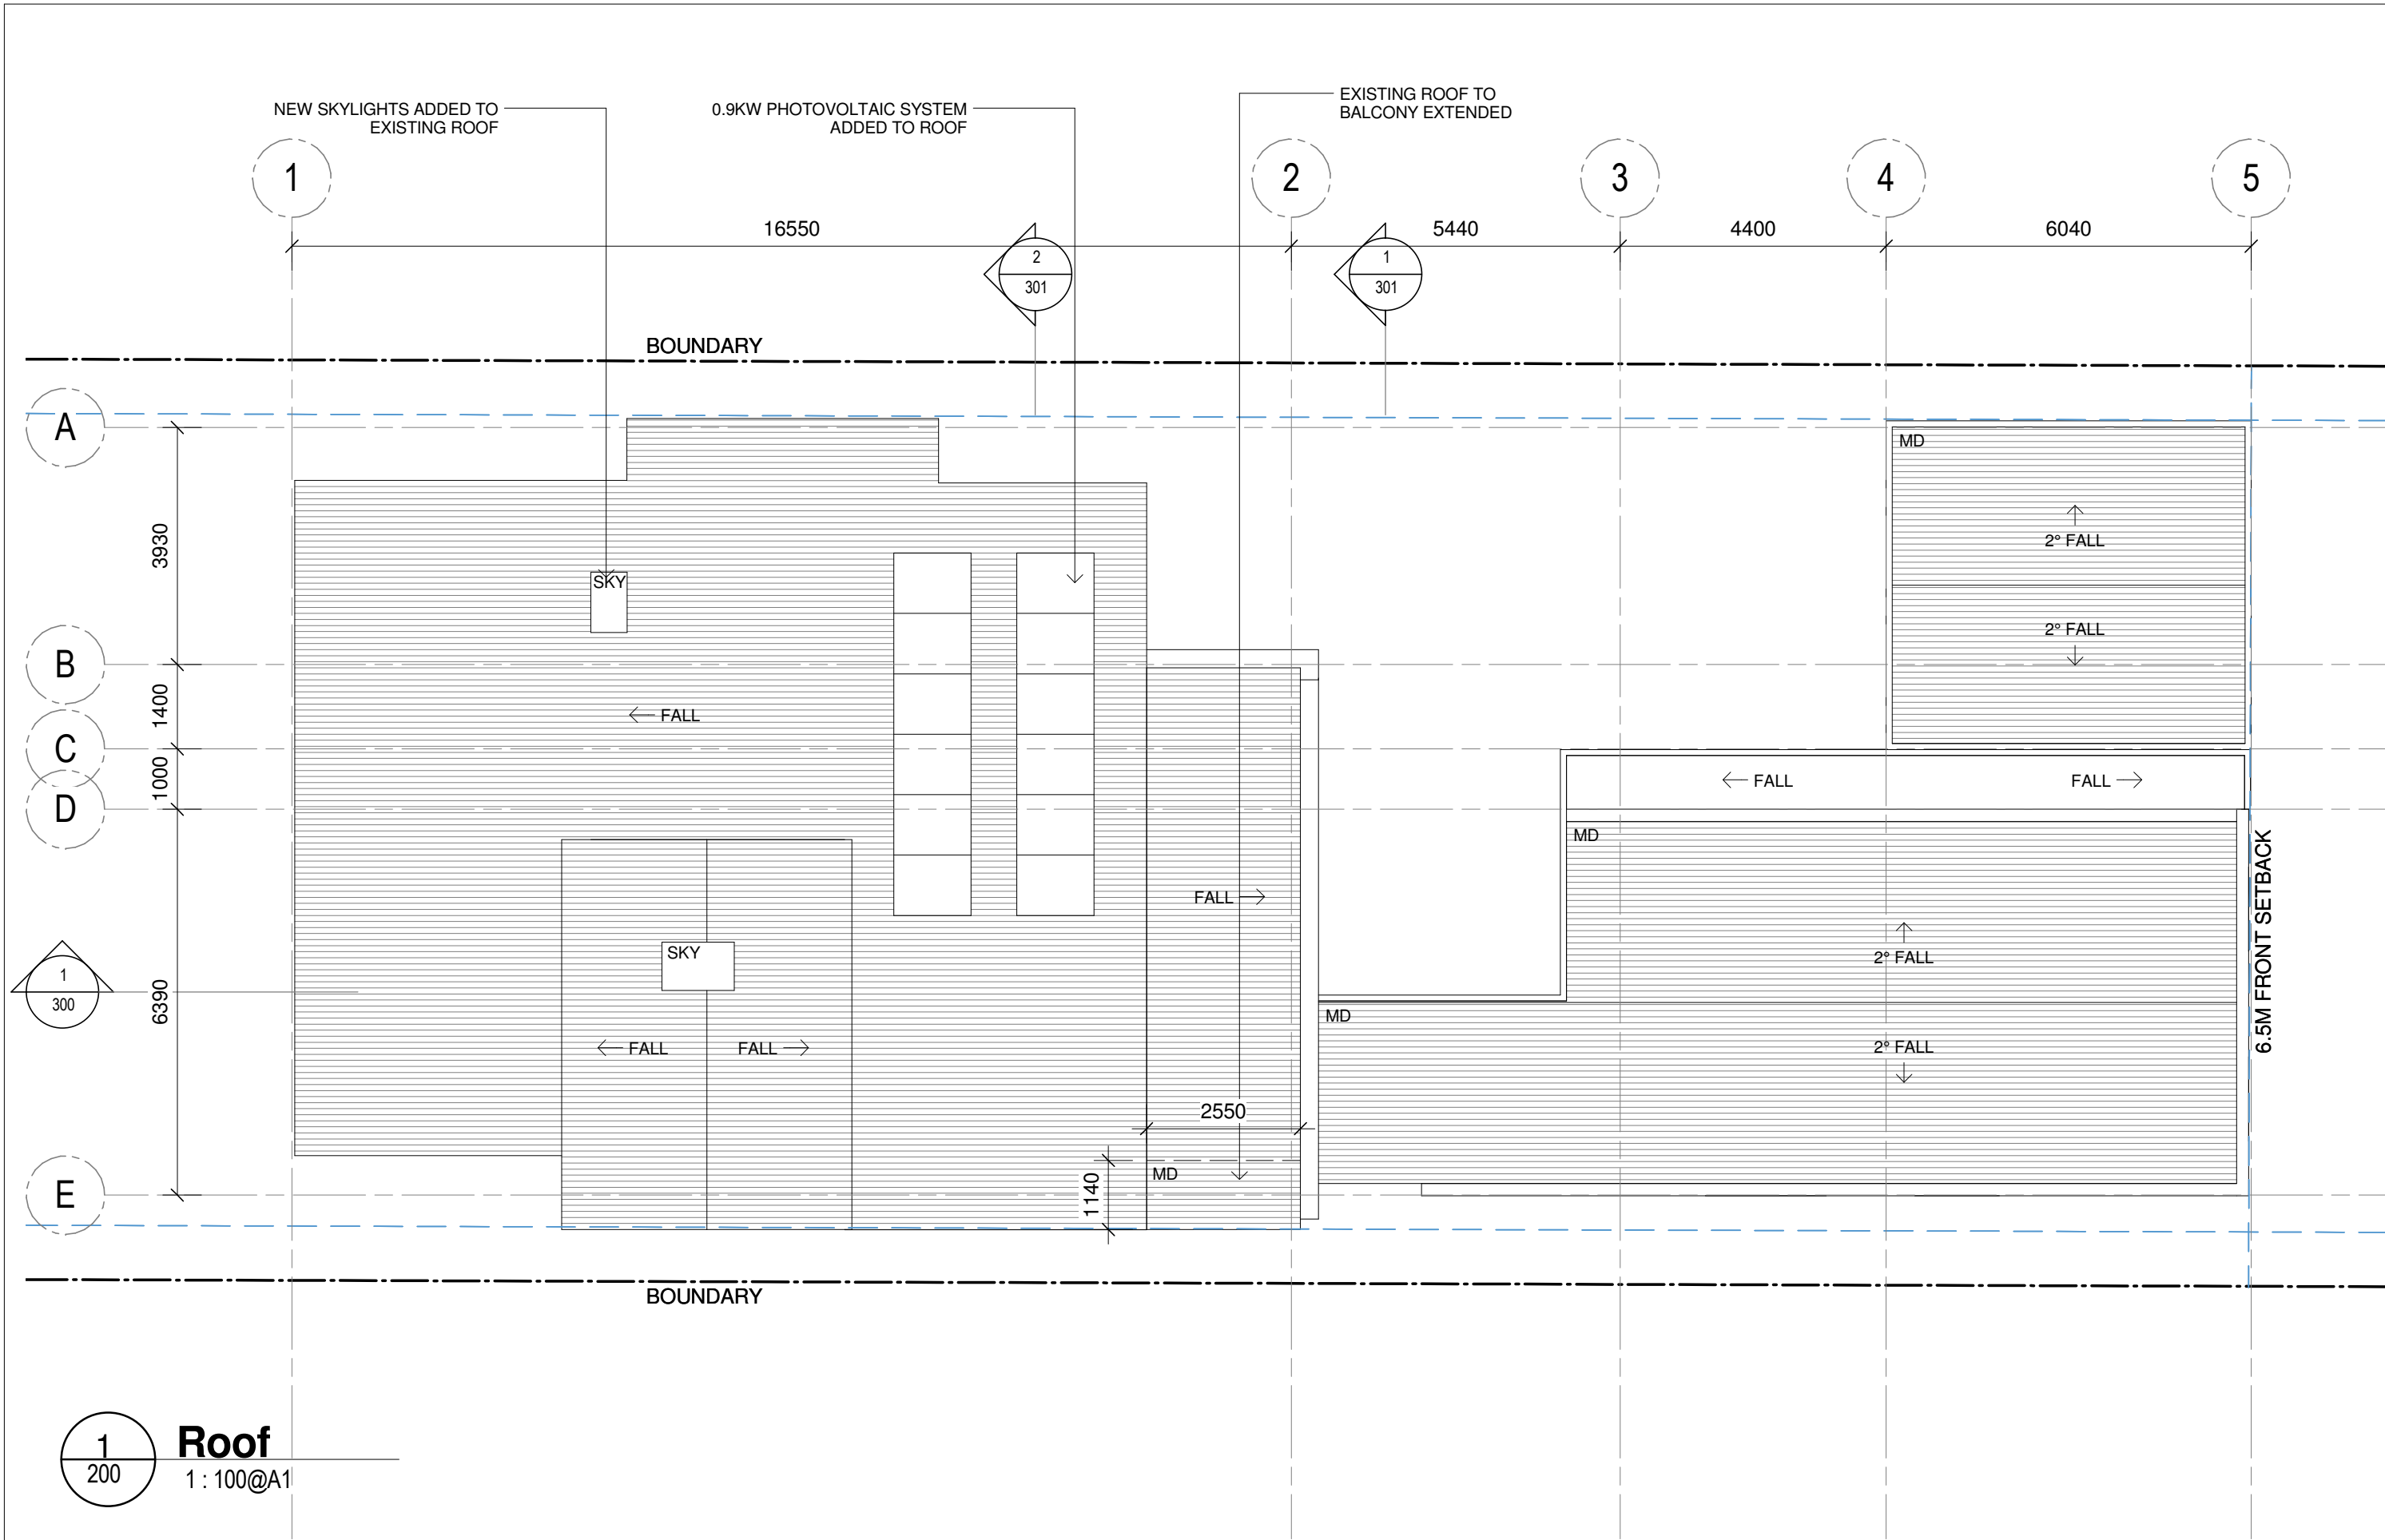


1
200
Roof
1 : 100@A1

KEY (SEE ELEVATIONS FOR DETAILS)			BASIX			LEGEND			Note			ALTERATIONS AND ADDITIONS			Architect			Project No. 2103 Scale As indicated @ A3 Date 11.08.22 Drawn Author			Dwg Title Roof Plan		
AGD - ALUMINIUM FRAMED GLAZED DOOR AGW - ALUMINIUM FRAMED GLAZED WINDOWS CL1 - HORIZONTAL CLADDING, WHITE PAINT FINISH MD - METAL DECK ROOFING PF - POOL FENCE METAL WHITE PAINTED FINISH PS - PAINTED STEEL SKY - SKYLIGHT TD - TIMBER ENTRY DOOR			Indigenous low water species throughout 220m ² of site. 3000litre rainwater tank must be provided. Hot water: Gas instantaneous. Swimming pool volume must not be more than 50kilolitres. Showerheads, toilets and taps to be min. 4-star water rating. R2.0 insulation external framed walls.R3.5 insulation to roof. Roof to be light colour. 0.9kw photovoltaic system to be installed. Windows to be min. U-value 6.7, SHGC 0.7.			WALL TO BE DEMOLISHED EXISTING WALL TO BE RETAINED NEW CONSTRUCTION			1. Do not scale from drawings. Verify all dimensions on site before commencing work. Copying or hte reproduction of this drawing is strictly prohibited without the consent of PDB Studio. 2. This drawing is based on survey information and original design drawings. All measurements to be checked and confirmed on site.			Mrs R and A Newton			Sydney, Australia, 2092 M 0450 722 683			DA 102			Rev / A		

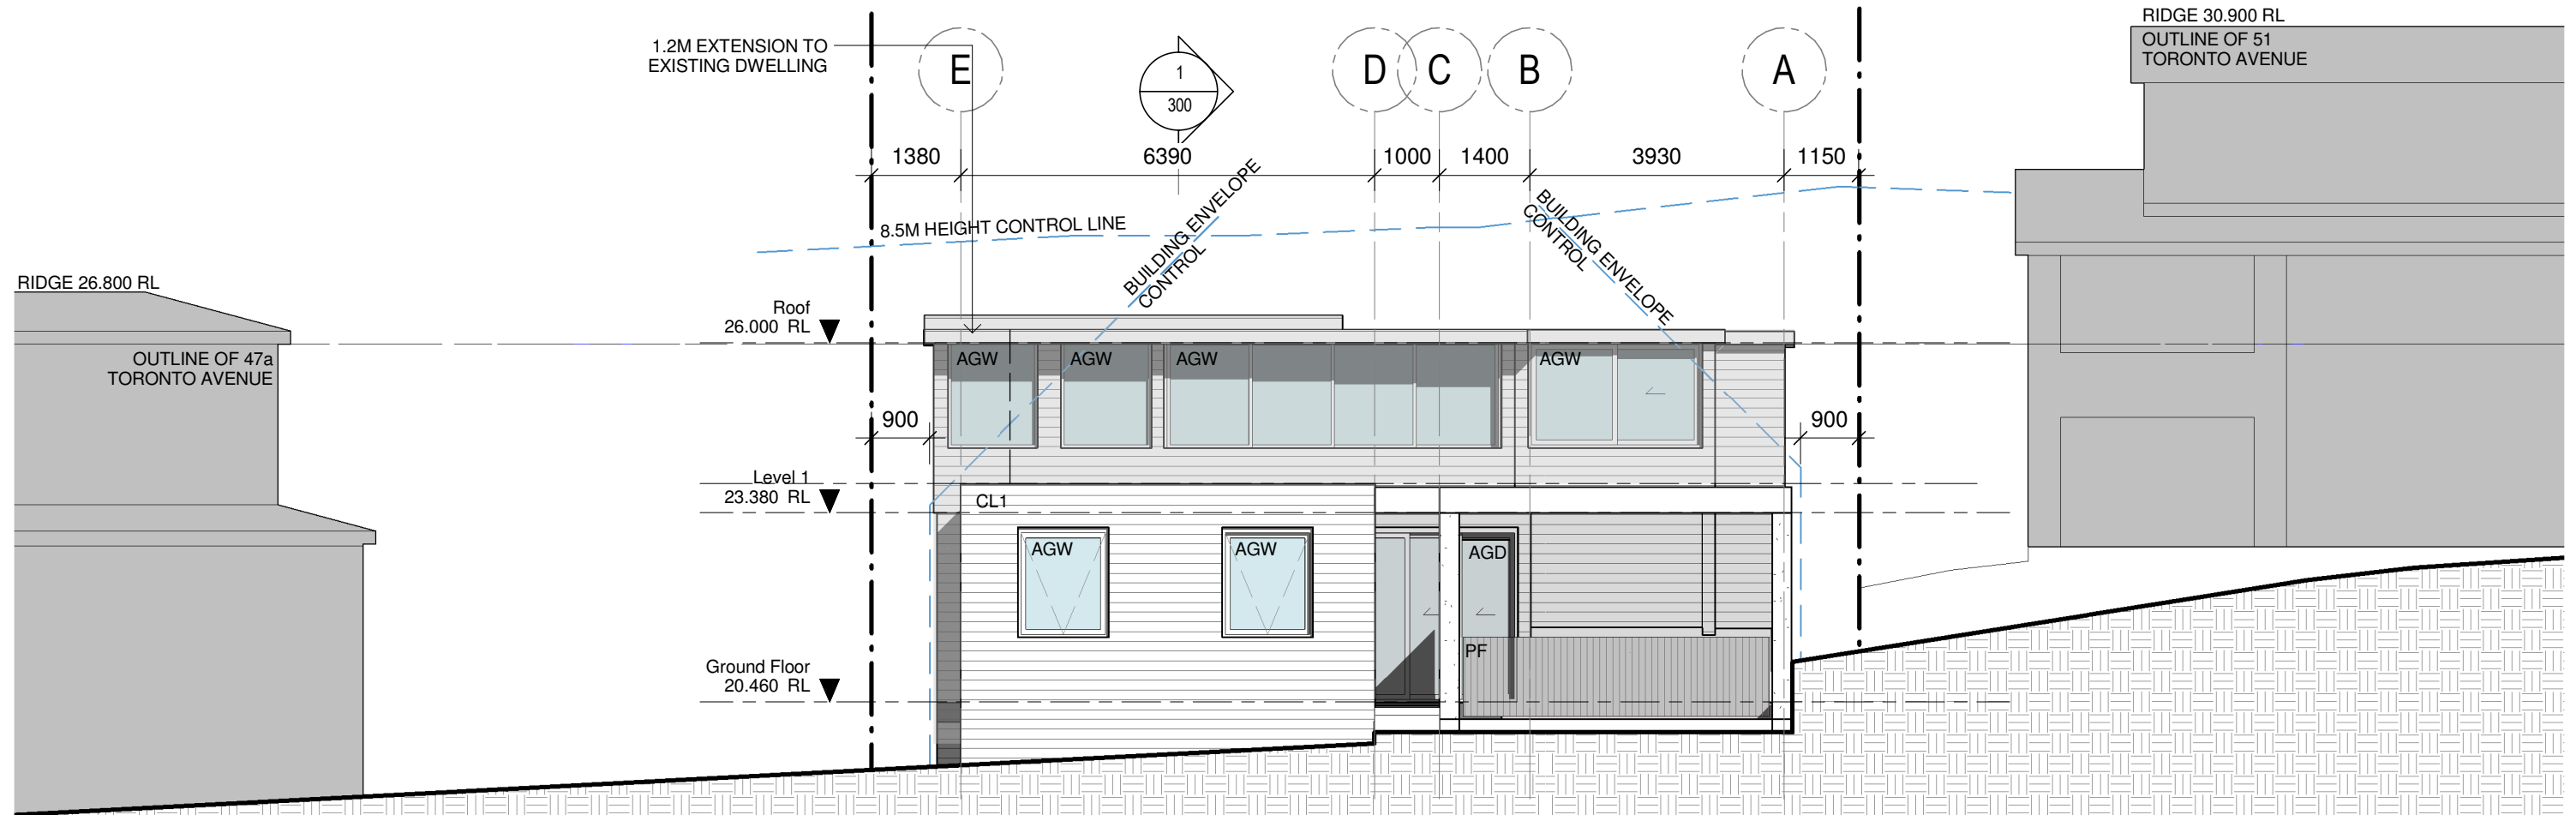

1
01
North Elevation
1:100@A1

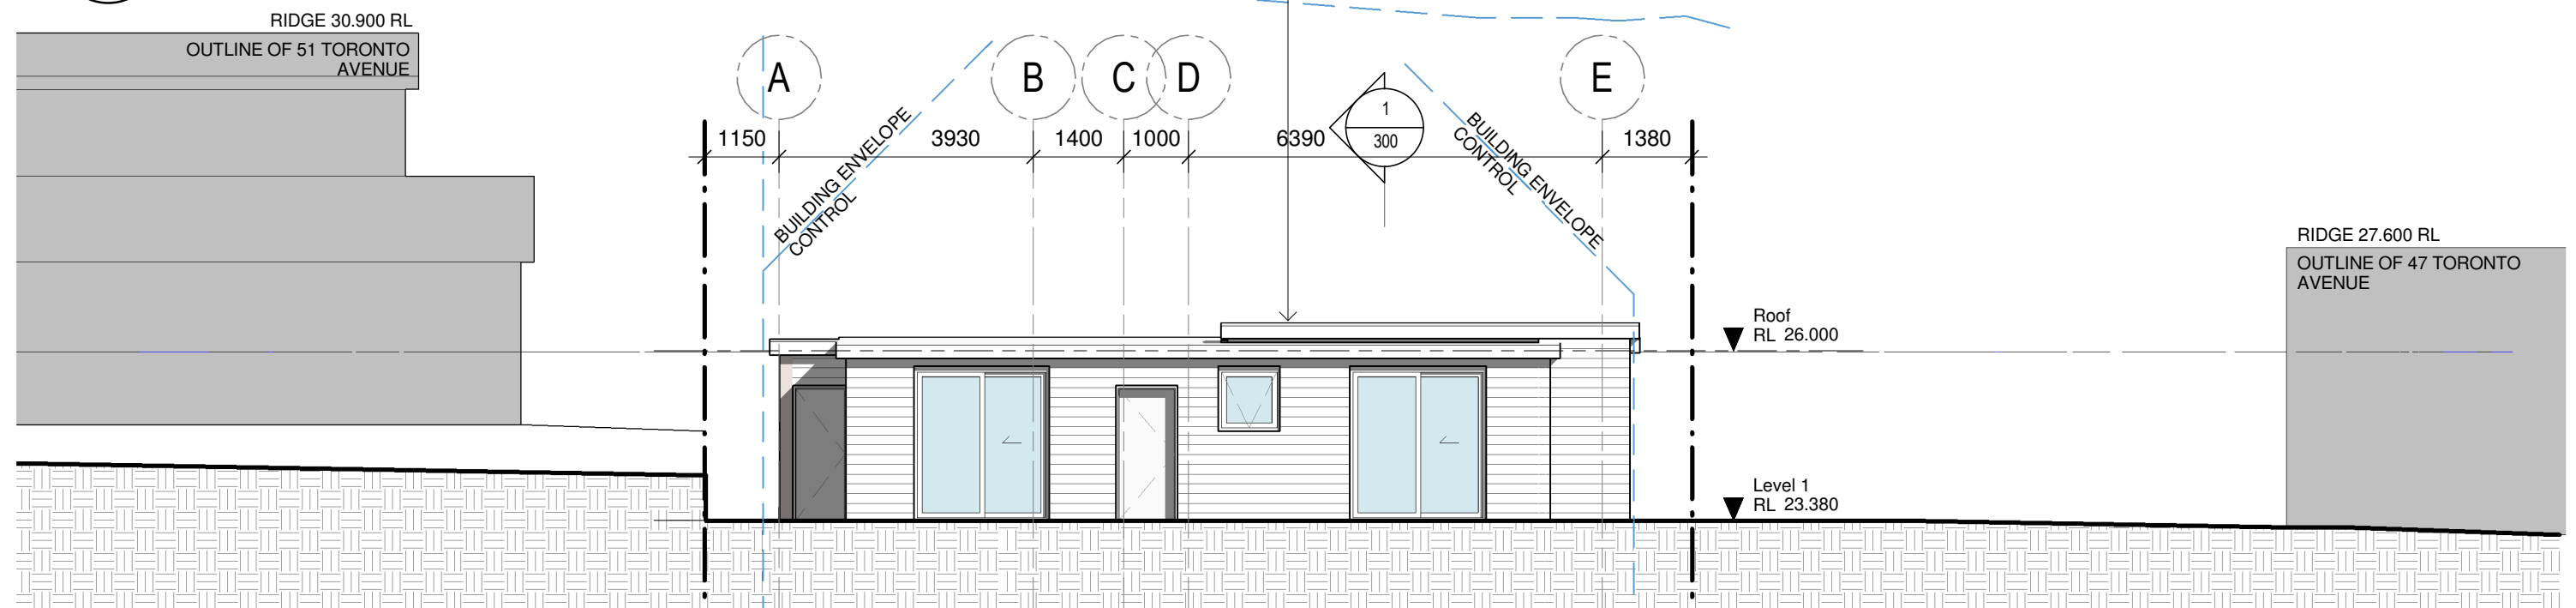

2
01
South Elevation
1:100@A1

KEY (SEE ELEVATIONS FOR DETAILS)

AGD - ALUMINIUM FRAMED GLAZED DOOR
AGW - ALUMINIUM FRAMED GLAZED WINDOWS
CL1 - HORIZONTAL CLADDING, WHITE PAINT FINISH
MD - METAL DECK ROOFING
PF - POOL FENCE METAL WHITE PAINTED FINISH
PS - PAINTED STEEL
SKY - SKYLIGHT
TD - TIMBER ENTRY DOOR

BASIX

Indigenous low water species throughout 220m² of site.
3000litre rainwater tank must be provided.
Hot water: Gas instantaneous.
Swimming pool volume must not be more than 50kilolitres.
Showerheads, toilets and taps to be min. 4-star water rating.
R2.0 insulation external framed walls. R3.5 insulation to roof.
Roof to be light colour.
0.9kw photovoltaic system to be installed.
Windows to be min. U-value 6.7, SHGC 0.7.

LEGEND

WALL TO BE DEMOLISHED
EXISTING WALL TO BE RETAINED
NEW CONSTRUCTION

Note

1. Do not scale from drawings. Verify all dimensions on site before commencing work. Copying or the reproduction of this drawing is strictly prohibited without the consent of PDB Studio.
2. This drawing is based on survey information and original design drawings. All measurements to be checked and confirmed on site.

ALTERATIONS AND ADDITIONS
49 TORONTO AVENUE,
CROMER

Mrs R and A Newton

Architect
PDB Studio

Sydney, Australia, 2092
M 0450 722 683

Project No. 2103
Scale As indicated @ A3
Date 11.08.22
Drawn PB

Dwg Title

**North and South
Elevations**

Dwg No

DA 200

Rev / A

A FOR DA
No. Revisions By Date

PB 11.08.22
By Date

NEW DOUBLE CARPORT

NEW SECONDARY DWELLING

NEW CORRIDOR
CONNECTING EXISTING
HOUSE TO SECONDARY
DWELLING

NEW WALL ADDED FOR INTERNAL
STAIR - CLADDING AND PAINT FINISH
TO MATCH EXISTING

8.5M HEIGHT CONTROL LINE

5

4

3

1
301

2

2
301

1

6040

4400

5440

16550

6.5M FRONT SETBACK LINE

Roof
RL 26.000

Level 1
RL 23.380

Ground Floor
RL 20.460

CL1

AGL

CL1

CL1

PF

AGL

CL1

1200

NEW POOL

2620

2920

West Elevation

1 : 100@A1



PF - Powdercoated metal slat pool fence



MD - Metal Roofing Colorbond matte Surfmist



AL1 - Powdercoated aluminium windows and doors



CL1 - Horizontal cladding White paint finish

KEY (SEE ELEVATIONS FOR DETAILS)

AGD - ALUMINIUM FRAMED GLAZED DOOR
AGW - ALUMINIUM FRAMED GLAZED WINDOWS
CL1 - HORIZONTAL CLADDING, WHITE PAINT FINISH
MD - METAL DECK ROOFING
PF - POOL FENCE METAL WHITE PAINTED FINISH
PS - PAINTED STEEL
SKY - SKYLIGHT
TD - TIMBER ENTRY DOOR

BASIX

Indigenous low water species throughout 220m² of site.
3000litre rainwater tank must be provided.
Hot water: Gas instantaneous.
Swimming pool volume must not be more than 50kilolitres.
Showerheads, toilets and taps to be min. 4-star water rating.
R2.0 insulation external framed walls. R3.5 insulation to roof.
Roof to be light colour.
0.9kw photovoltaic system to be installed.
Windows to be min. U-value 6.7, SHGC 0.7.

LEGEND



WALL TO BE DEMOLISHED
EXISTING WALL TO BE RETAINED
NEW CONSTRUCTION

Note

1. Do not scale from drawings. Verify all dimensions on site before commencing work. Copying or the reproduction of this drawing is strictly prohibited without the consent of PDB Studio.
2. This drawing is based on survey information and original design drawings. All measurements to be checked and confirmed on site.

ALTERATIONS AND ADDITIONS

49 TORONTO AVENUE, CROMER

Mrs R and A Newton

Architect
PDB Studio

Sydney, Australia, 2092
M 0450 722 683

Project No. 2103
Scale As indicated @ A3
Date 11.08.22
Drawn PB

Dwg Title


West Elevation

Dwg No

DA 202

Rev / A

A FOR DA PB 11.08.22
No. Revisions By Date

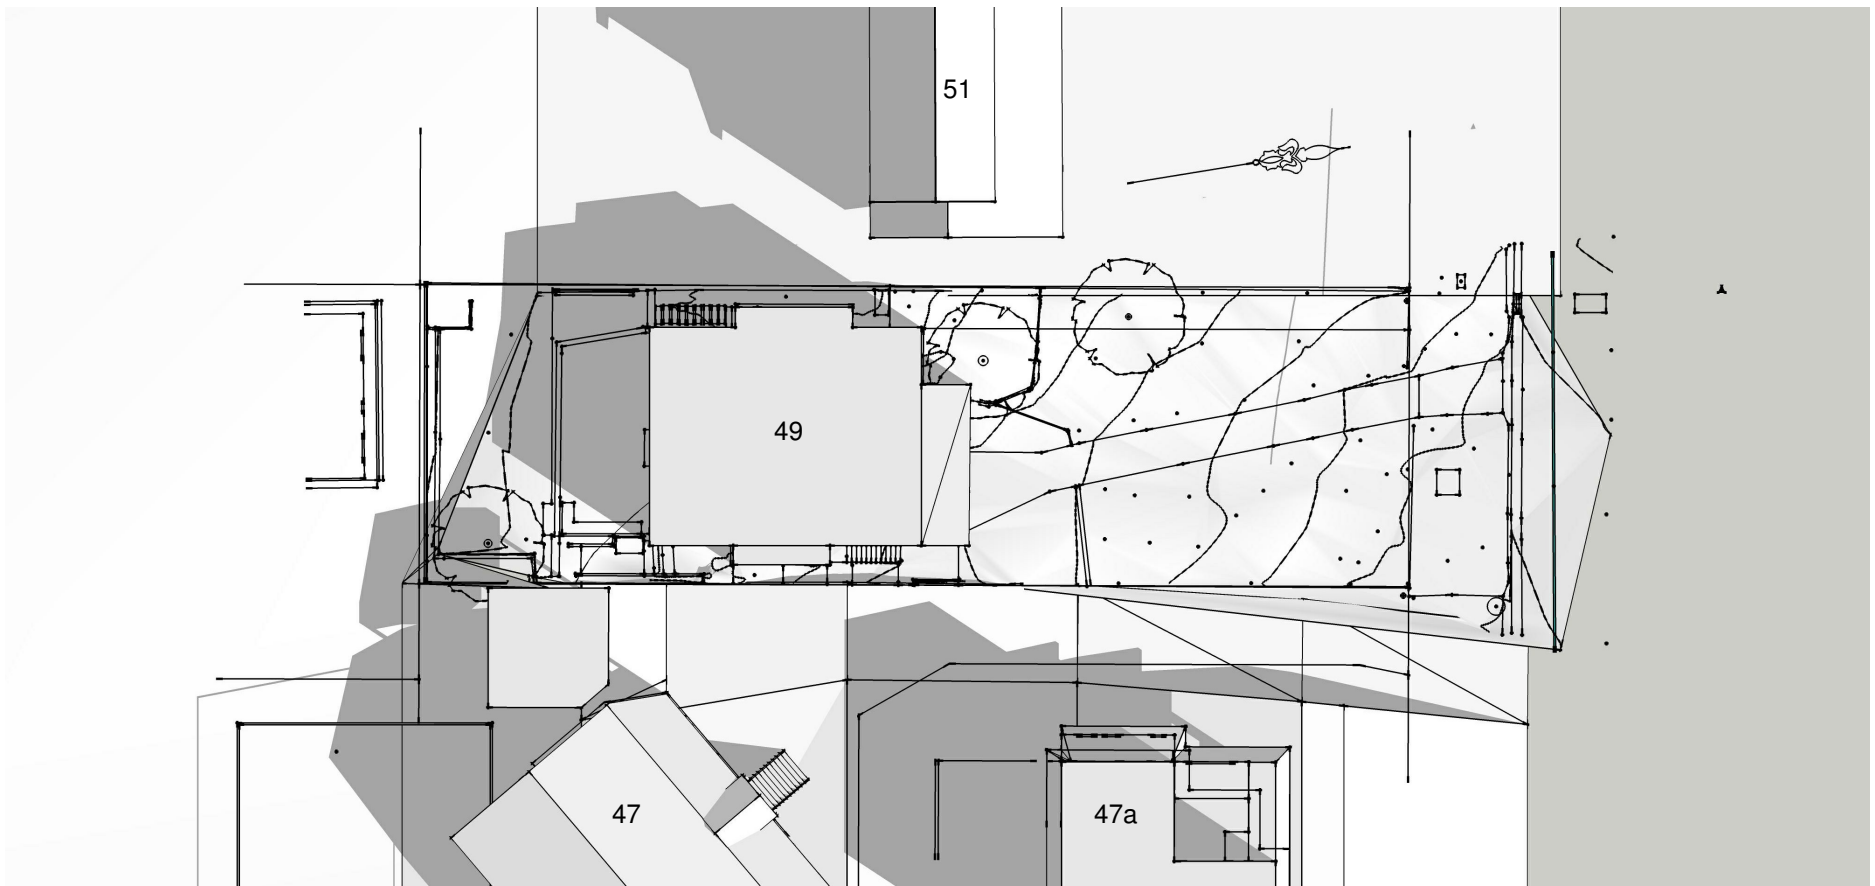

9AM 21 JUNE - EXISTING SHADOWS



9AM 21 JUNE - PROPOSED SHADOWS

COMMENT

ALL ADDITIONAL SHADOWING IS ON THE SUBJECT SITE.
DUE TO THE SITE ORIENTATION THERE ARE NO IMPACTS
TO NEIGHBOURING PROPERTIES.

KEY (SEE ELEVATIONS FOR DETAILS)
AGD - ALUMINIUM FRAMED GLAZED DOOR
AGW - ALUMINIUM FRAMED GLAZED WINDOWS
CL1 - HORIZONTAL CLADDING, WHITE PAINT FINISH
MD - METAL DECK ROOFING
PF - POOL FENCE METAL WHITE PAINTED FINISH
PS - PAINTED STEEL
SKY - SKYLIGHT
TD - TIMBER ENTRY DOOR

Note
1. Do not scale from drawings. Verify all dimensions on site before commencing work. Copying or hte reproduction of this drawing is strictly prohibited without the consent of PDB Studio.
2. This drawing is based on survey information and original design drawings. All measurements to be checked and confirmed on site.

ALTERATIONS AND
ADDITIONS
49 TORONTO AVENUE,
CROMER

Mrs R and A Newton

Architect
PDB Studio


Sydney, Australia, 2092
M 0450 722 683

Project No. 2103 @ A3
Scale
Date 11.08.22
Drawn PB




Dwg Title
Shadow Analysis 1

Dwg No
DA 400
Rev / A

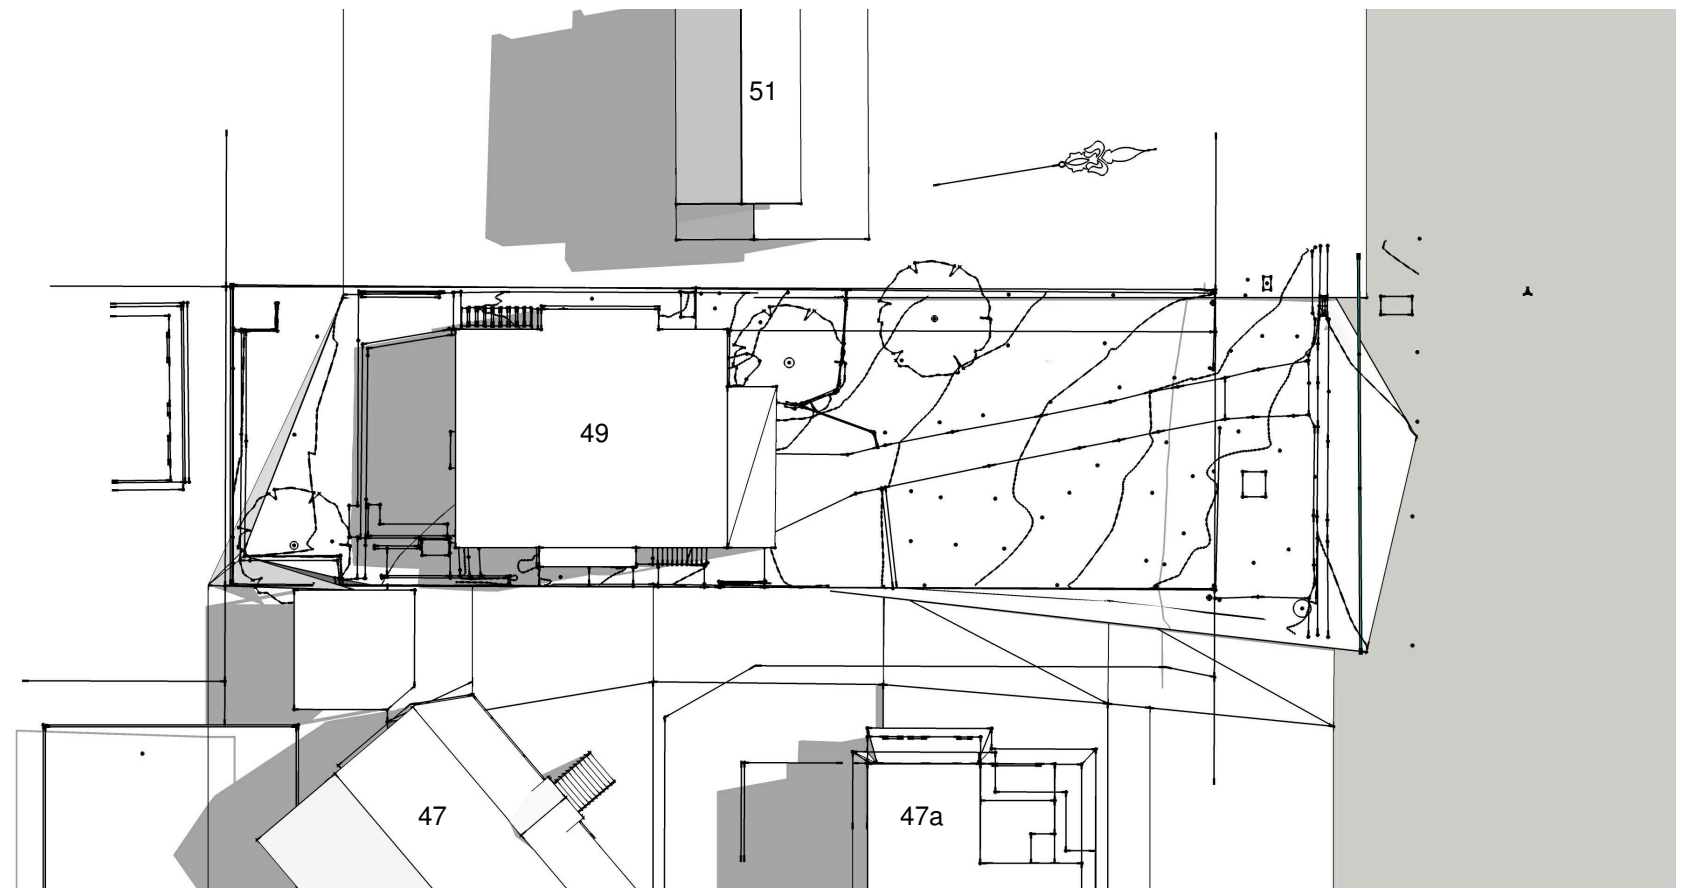

12PM 21 JUNE - EXISTING SHADOWS

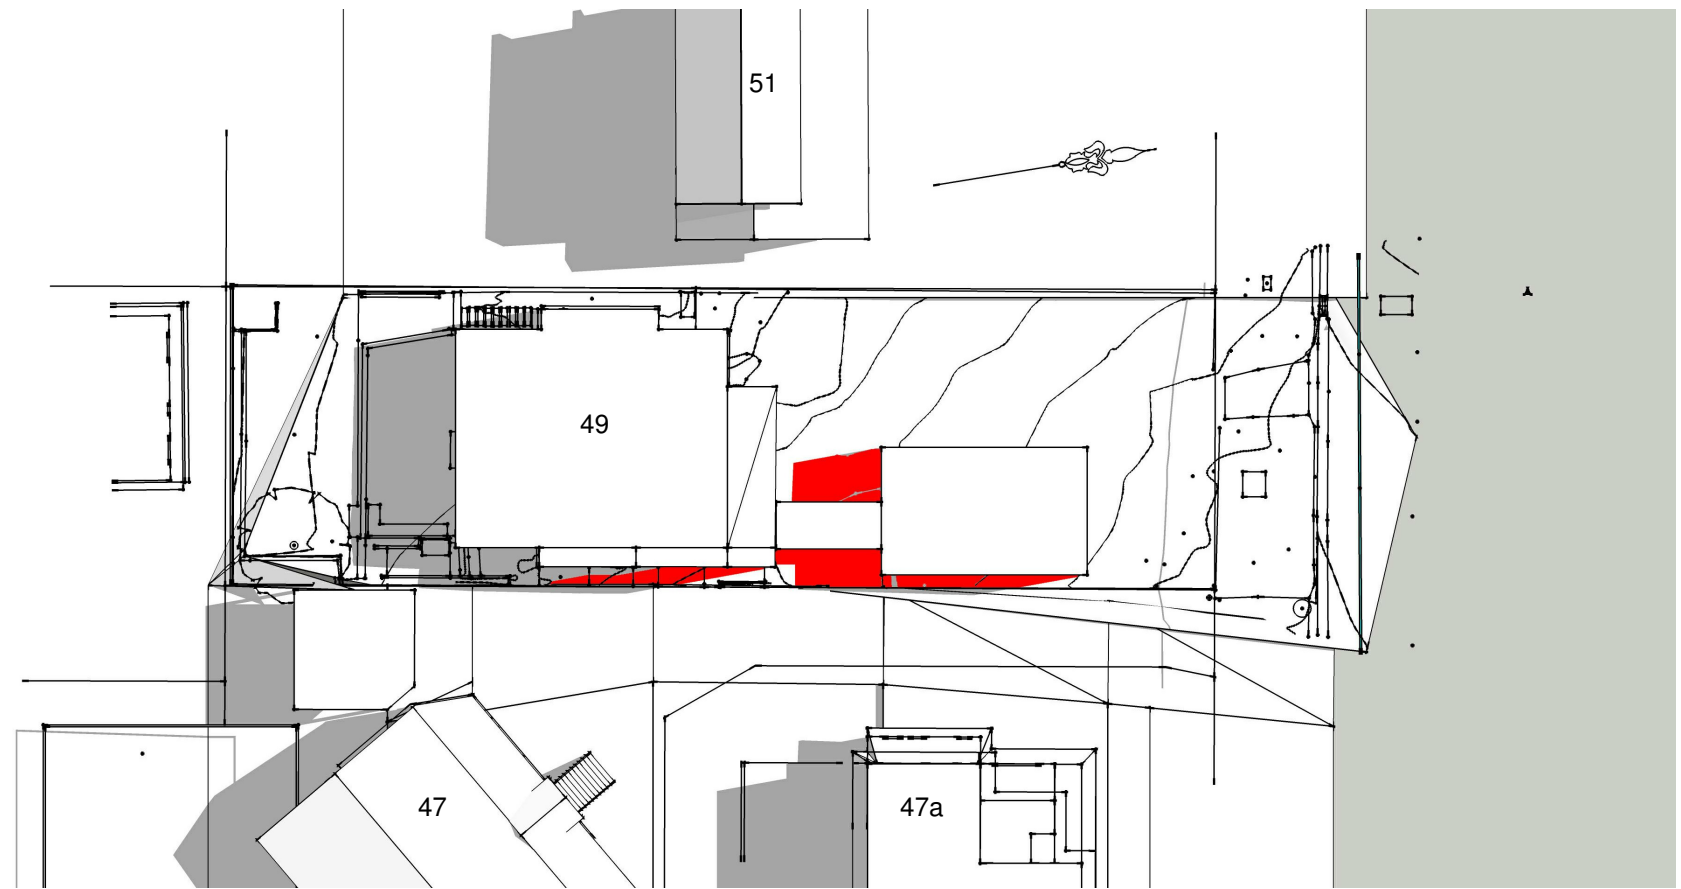

12PM 21 JUNE - PROPOSED SHADOWS

COMMENT

ALL ADDITIONAL SHADOWING IS ON THE SUBJECT SITE. DUE TO THE SITE ORIENTATION THERE ARE STILL NO IMPACTS TO NEIGHBOURING PROPERTIES.

KEY (SEE ELEVATIONS FOR DETAILS)
 AGD - ALUMINIUM FRAMED GLAZED DOOR
 AGW - ALUMINIUM FRAMED GLAZED WINDOWS
 CL1 - HORIZONTAL CLADDING, WHITE PAINT FINISH
 MD - METAL DECK ROOFING
 PF - POOL FENCE METAL WHITE PAINTED FINISH
 PS - PAINTED STEEL
 SKY - SKYLIGHT
 TD - TIMBER ENTRY DOOR

A FOR DA PB 11.08.22
 No. Revisions By Date

Note
 1. Do not scale from drawings. Verify all dimensions on site before commencing work. Copying or hte reproduction of this drawing is strictly prohibited without the consent of PDB Studio.
 2. This drawing is based on survey information and original design drawings. All measurements to be checked and confirmed on site.


ALTERATIONS AND ADDITIONS
 49 TORONTO AVENUE,
 CROMER
 Mrs R and A Newton

Architect
 PDB Studio
 Sydney, Australia, 2092
 M 0450 722 683


Project No. 2103 @ A3
 Scale
 Date 11.08.22
 Drawn PB



Dwg Title
 Shadow Analysis 2
 Dwg No
 DA 401
 Rev / A

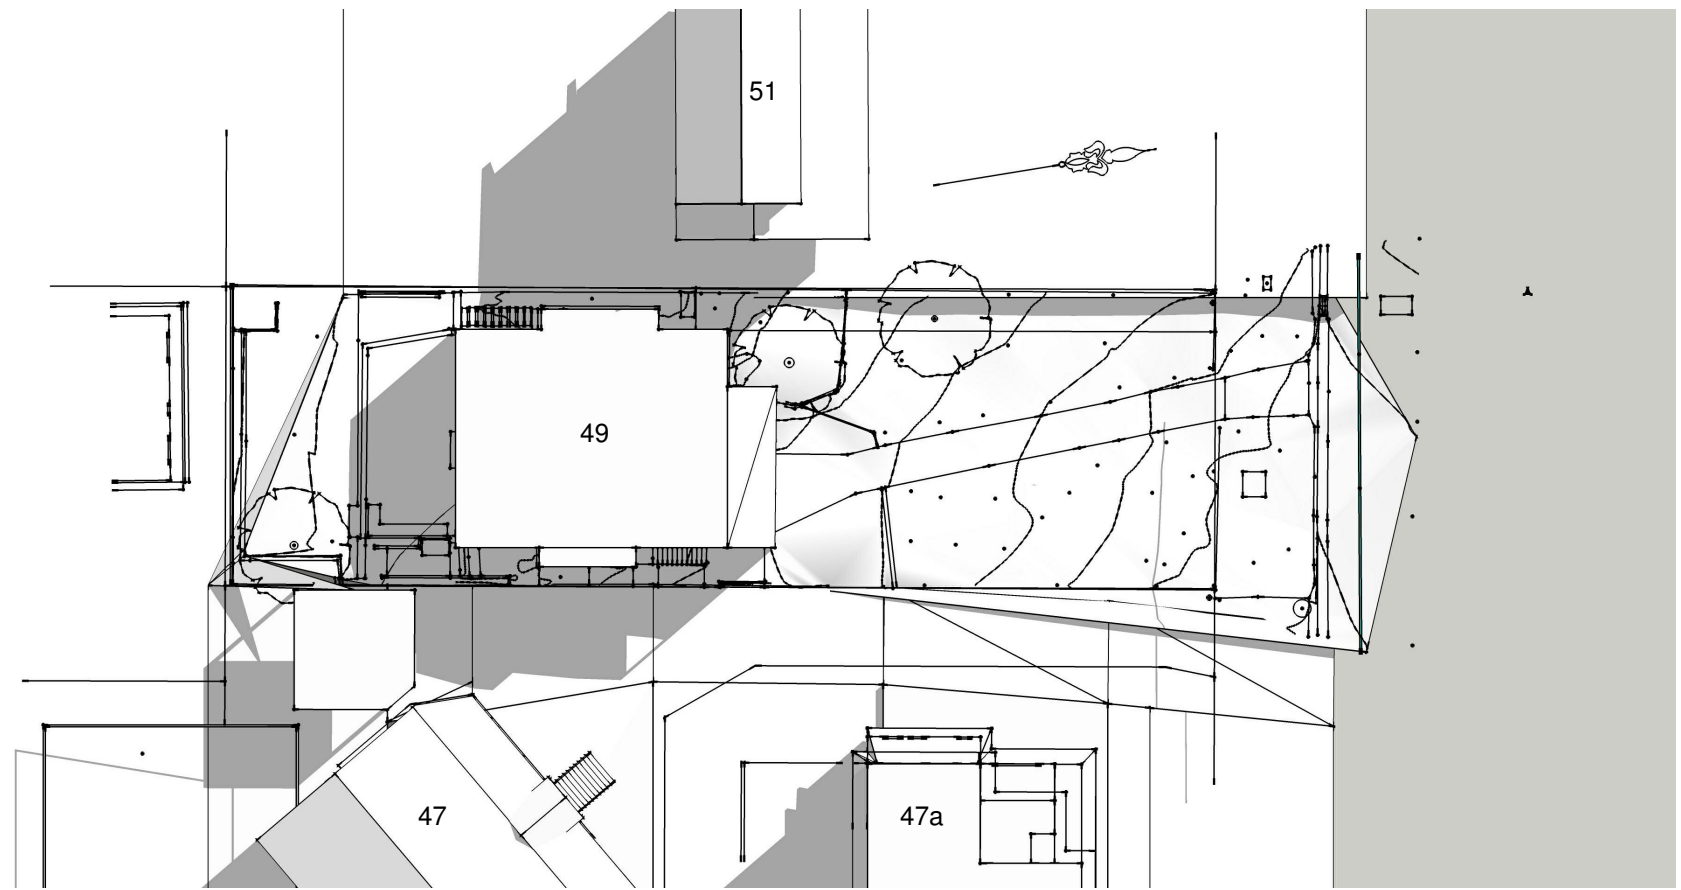

2PM 21 JUNE - EXISTING SHADOWS

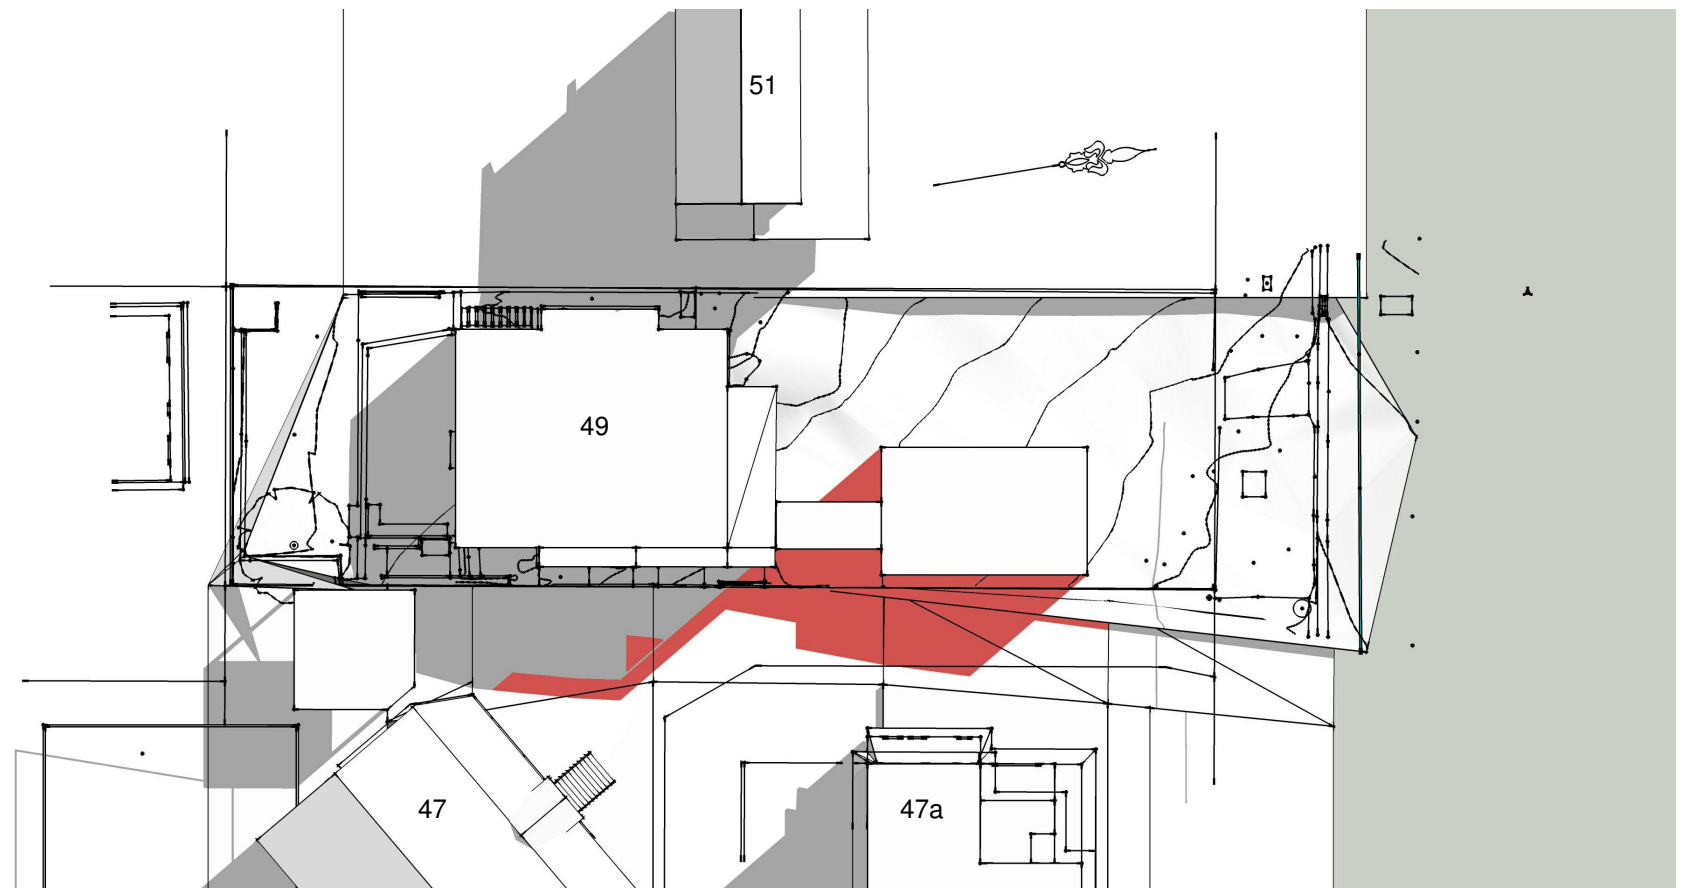

2PM 21 JUNE - PROPOSED SHADOWS

COMMENT

SOME ADDITIONAL SHADOWING IS BEGINNING TO EFFECT NEIGHBOURING PROPERTY AT 47 TORONTO AVENUE ACCESS DRIVEWAY, NO IMPACT TO WINDOWS OR PRIVATE OPEN SPACE.

Note

1. Do not scale from drawings. Verify all dimensions on site before commencing work. Copying or the reproduction of this drawing is strictly prohibited without the consent of PDB Studio.
2. This drawing is based on survey information and original design drawings. All measurements to be checked and confirmed on site.

ALTERATIONS AND ADDITIONS
49 TORONTO AVENUE,
CROMER

Mrs R and A Newton

Architect
PDB Studio

Sydney, Australia, 2092
M 0450 722 683


Project No. 2103 @ A3
Scale
Date 11.08.22
Drawn PB




Dwg Title
Shadow Analysis 3

Dwg No
DA 402

Rev / A

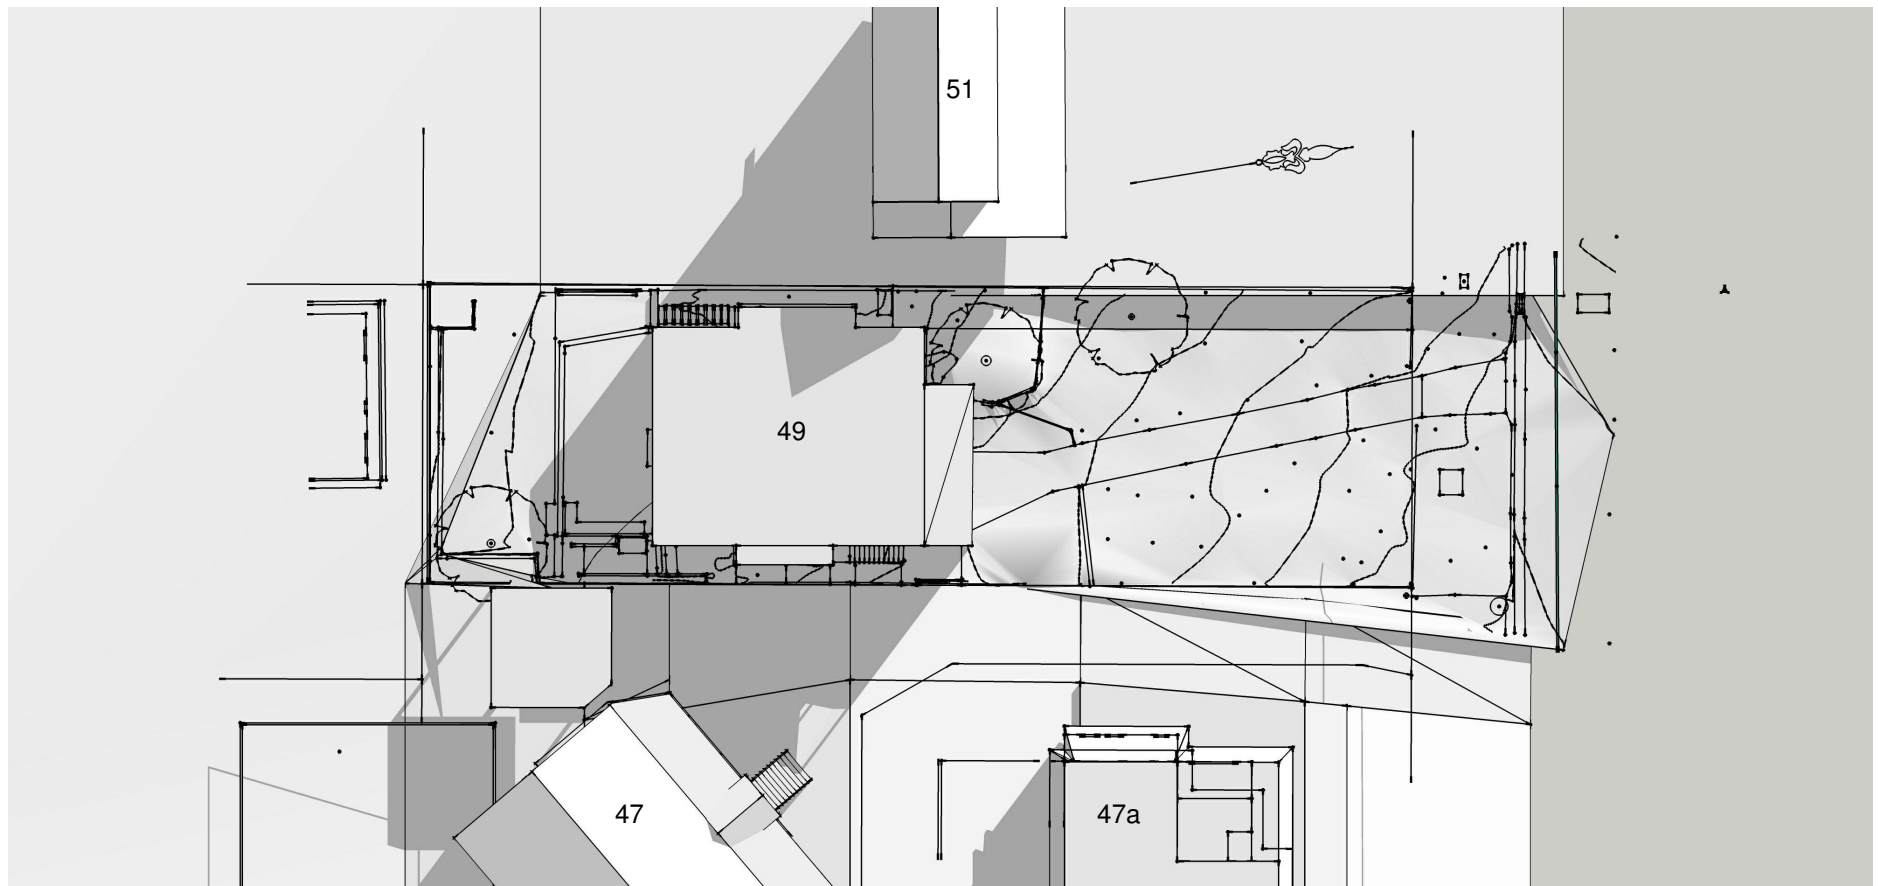

3PM 21 JUNE - EXISTING SHADOWS

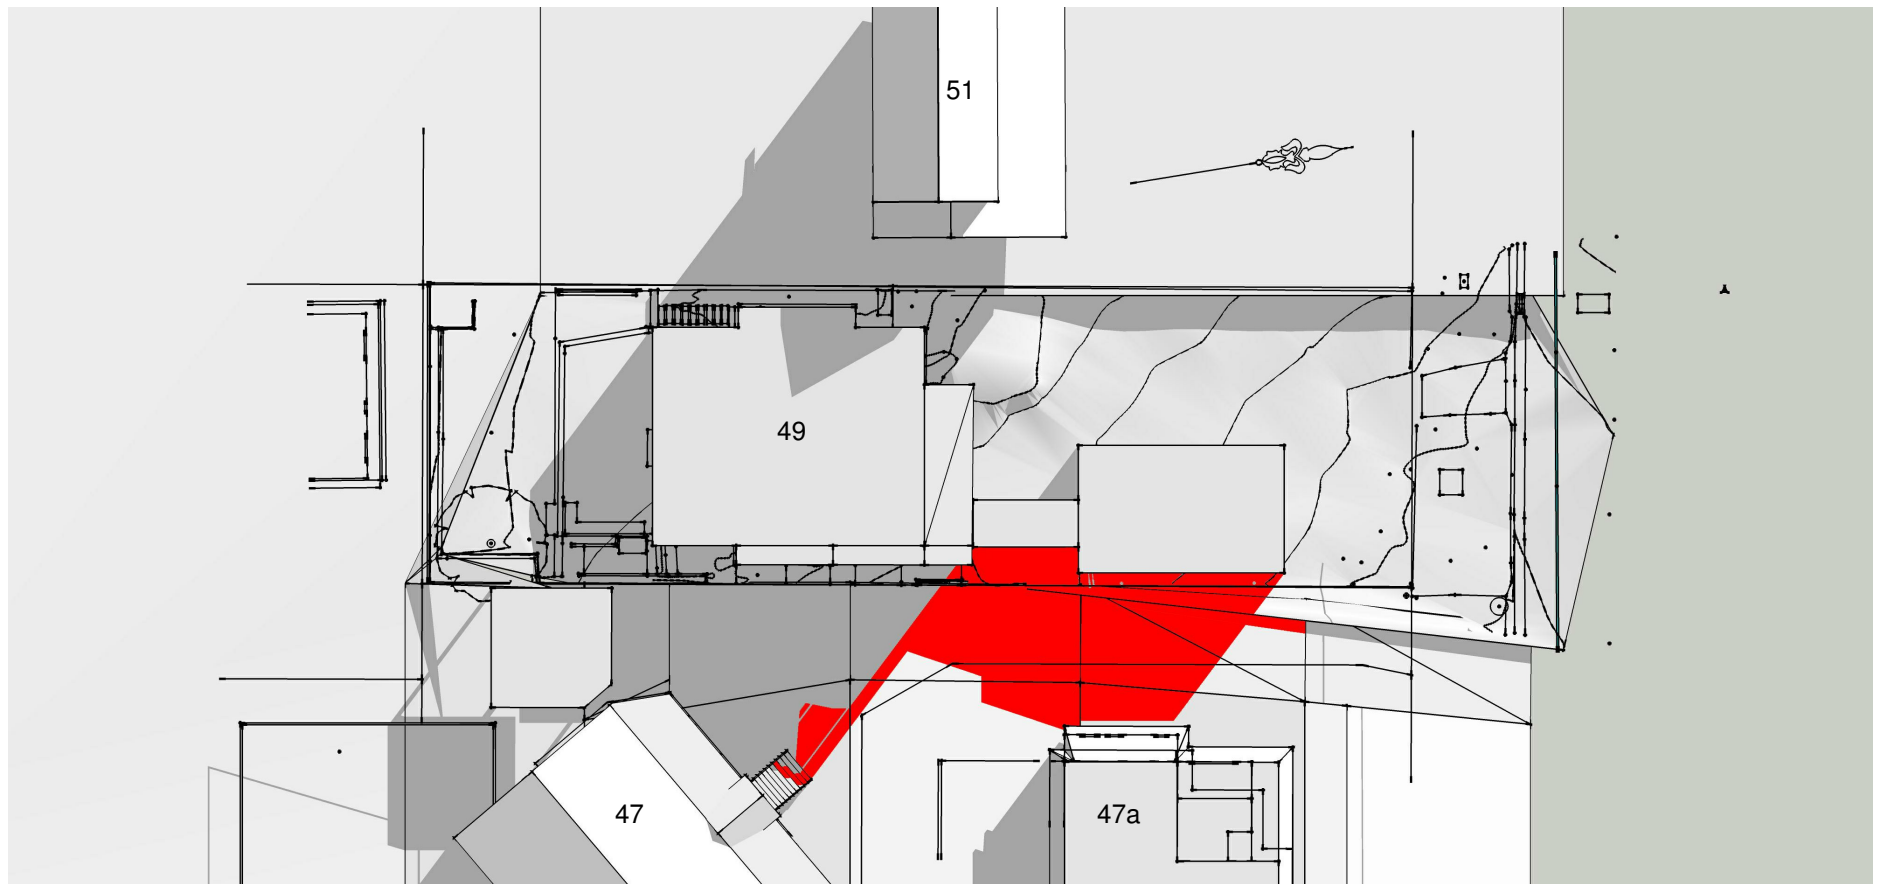

3PM 21 JUNE - PROPOSED SHADOWS

COMMENT

ADDITIONAL SHADOWING IS BEGINNING TO EFFECT NEIGHBOURING PROPERTY AT 47 TORONTO AVENUE ACCESS DRIVEWAY AND THE SIDE SETBACK TO 47a TORONTO AVENUE. GIVEN THIS ONLY STARTS TO OCCUR AT 3PM, THERE IS LITTLE TO NO IMPACT TO NEIGHBOURING PROPERTIES ON 21 JUNE AND THE SHADOW IMPACTS ARE DEEMED ACCEPTABLE.

KEY (SEE ELEVATIONS FOR DETAILS)

AGD - ALUMINIUM FRAMED GLAZED DOOR
AGW - ALUMINIUM FRAMED GLAZED WINDOWS
CL1 - HORIZONTAL CLADDING, WHITE PAINT FINISH
MD - METAL DECK ROOFING
PF - POOL FENCE METAL WHITE PAINTED FINISH
PS - PAINTED STEEL
SKY - SKYLIGHT
TD - TIMBER ENTRY DOOR

Note

1. Do not scale from drawings. Verify all dimensions on site before commencing work. Copying or the reproduction of this drawing is strictly prohibited without the consent of PDB Studio.
2. This drawing is based on survey information and original design drawings. All measurements to be checked and confirmed on site.

ALTERATIONS AND ADDITIONS
49 TORONTO AVENUE,
CROMER

Mrs R and A Newton

Architect
PDB Studio

Sydney, Australia, 2092
M 0450 722 683

Project No. 2103 @ A3
Scale
Date 11.08.22
Drawn PB




Dwg Title

Shadow Analysis 4

Dwg No

DA 403

Rev / A

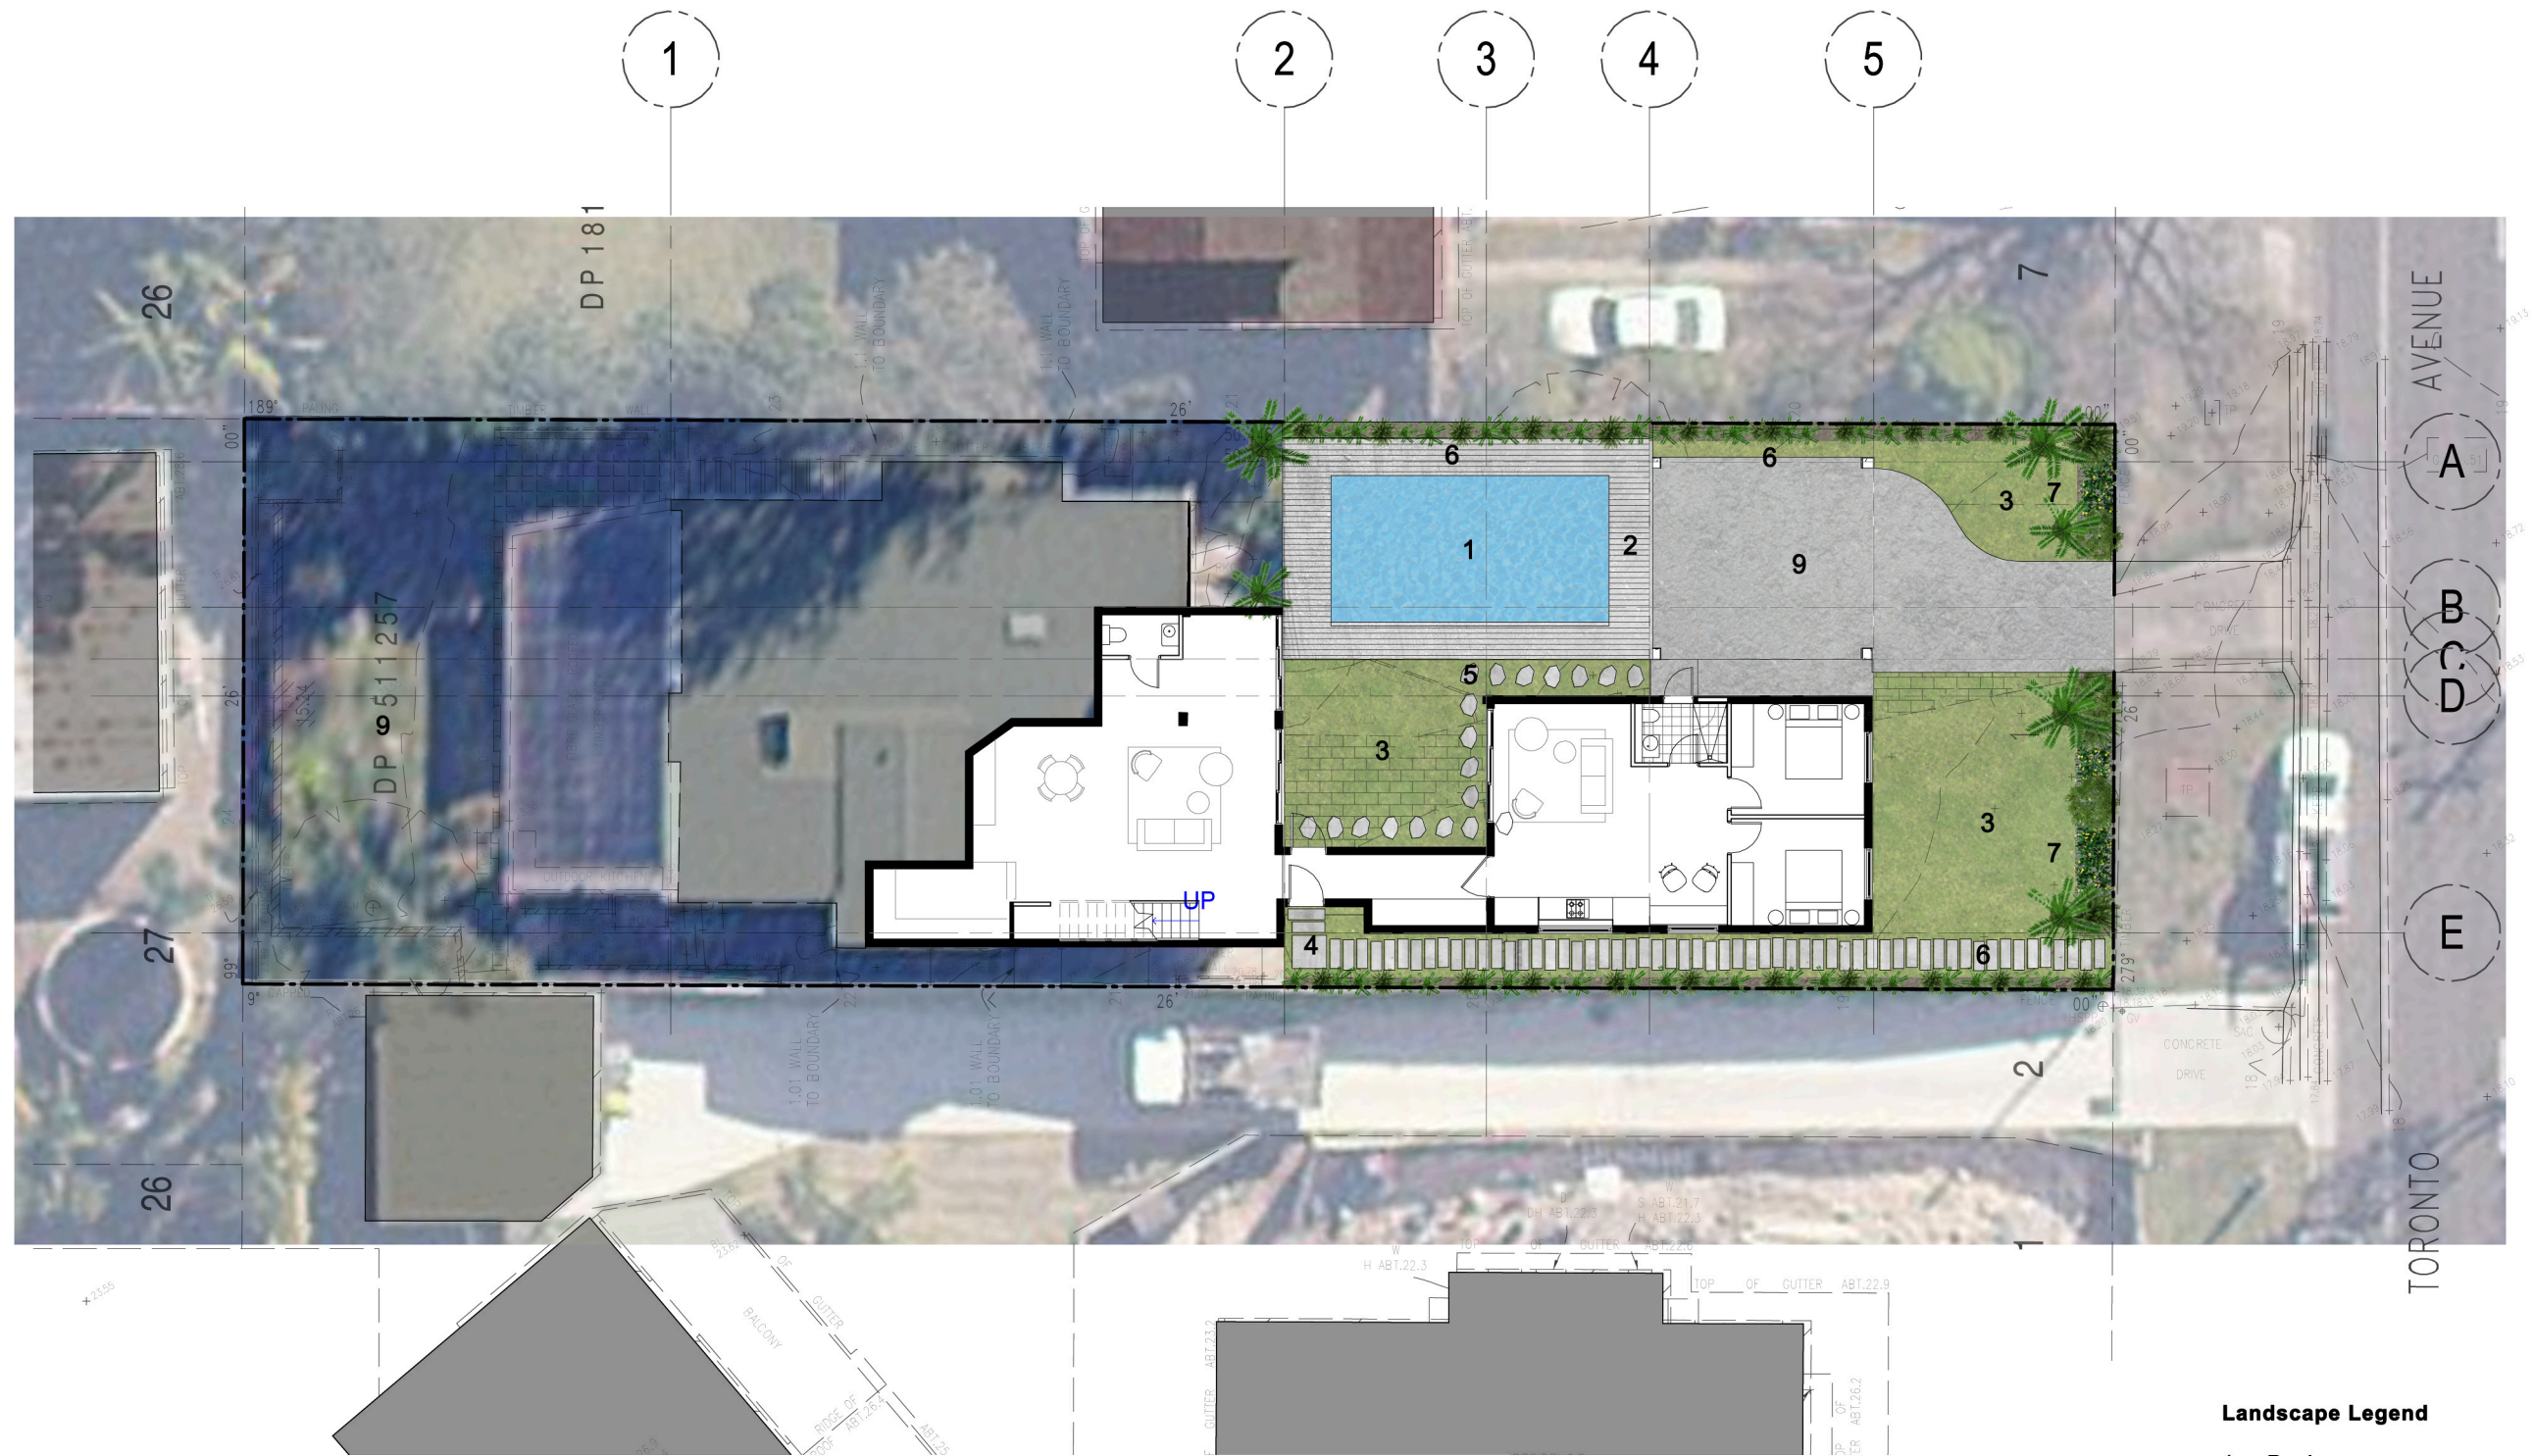

Landscape Legend

- 1. Pool
- 2. Pool deck/ terrace
- 3. Grass/ lawn
- 4. Concrete pavers to entry
- 5. Stepping stones
- 6. Cimbres to boundary fence
- 7. Screening planting to front fence
- 8. Concrete driveway/ carport
- 9. Existing rear garden

KEY (SEE ELEVATIONS FOR DETAILS)

AGD - ALUMINIUM FRAMED GLAZED DOOR
AGW - ALUMINIUM FRAMED GLAZED WINDOWS
CL1 - HORIZONTAL CLADDING, WHITE PAINT FINISH
MD - METAL DECK ROOFING
PF - POOL FENCE METAL WHITE PAINTED FINISH
PS - PAINTED STEEL
SKY - SKYLIGHT
TD - TIMBER ENTRY DOOR

Note

- 1. Do not scale from drawings. Verify all dimensions on site before commencing work. Copying or hte reproduction of this drawing is strictly prohibited without the consent of PDB Studio.
- 2. This drawing is based on survey information and original design drawings. All measurements to be checked and confirmed on site.

ALTERATIONS AND ADDITIONS

49 TORONTO AVENUE,
CROMER

Architect
PDB Studio

Sydney, Australia, 2092
M 0450 722 683

Project No. 2103
Scale 1 : 200 @ A3
Date 11.08.22
Drawn PB

Dwg Title

Landscape Concept
Plan

Dwg No

DA 701

Rev / A

A	FOR DA	PB	11.08.22
No.	Revisions	By	Date