


NOTE: EXTERNAL BUILDING MATERIAL COLOUR  
NEW ROOF: COLOUR TO MATCH EXISTING MEDIUM GREY  
(NOT PERMITTED METALIC STEEL FINISH)

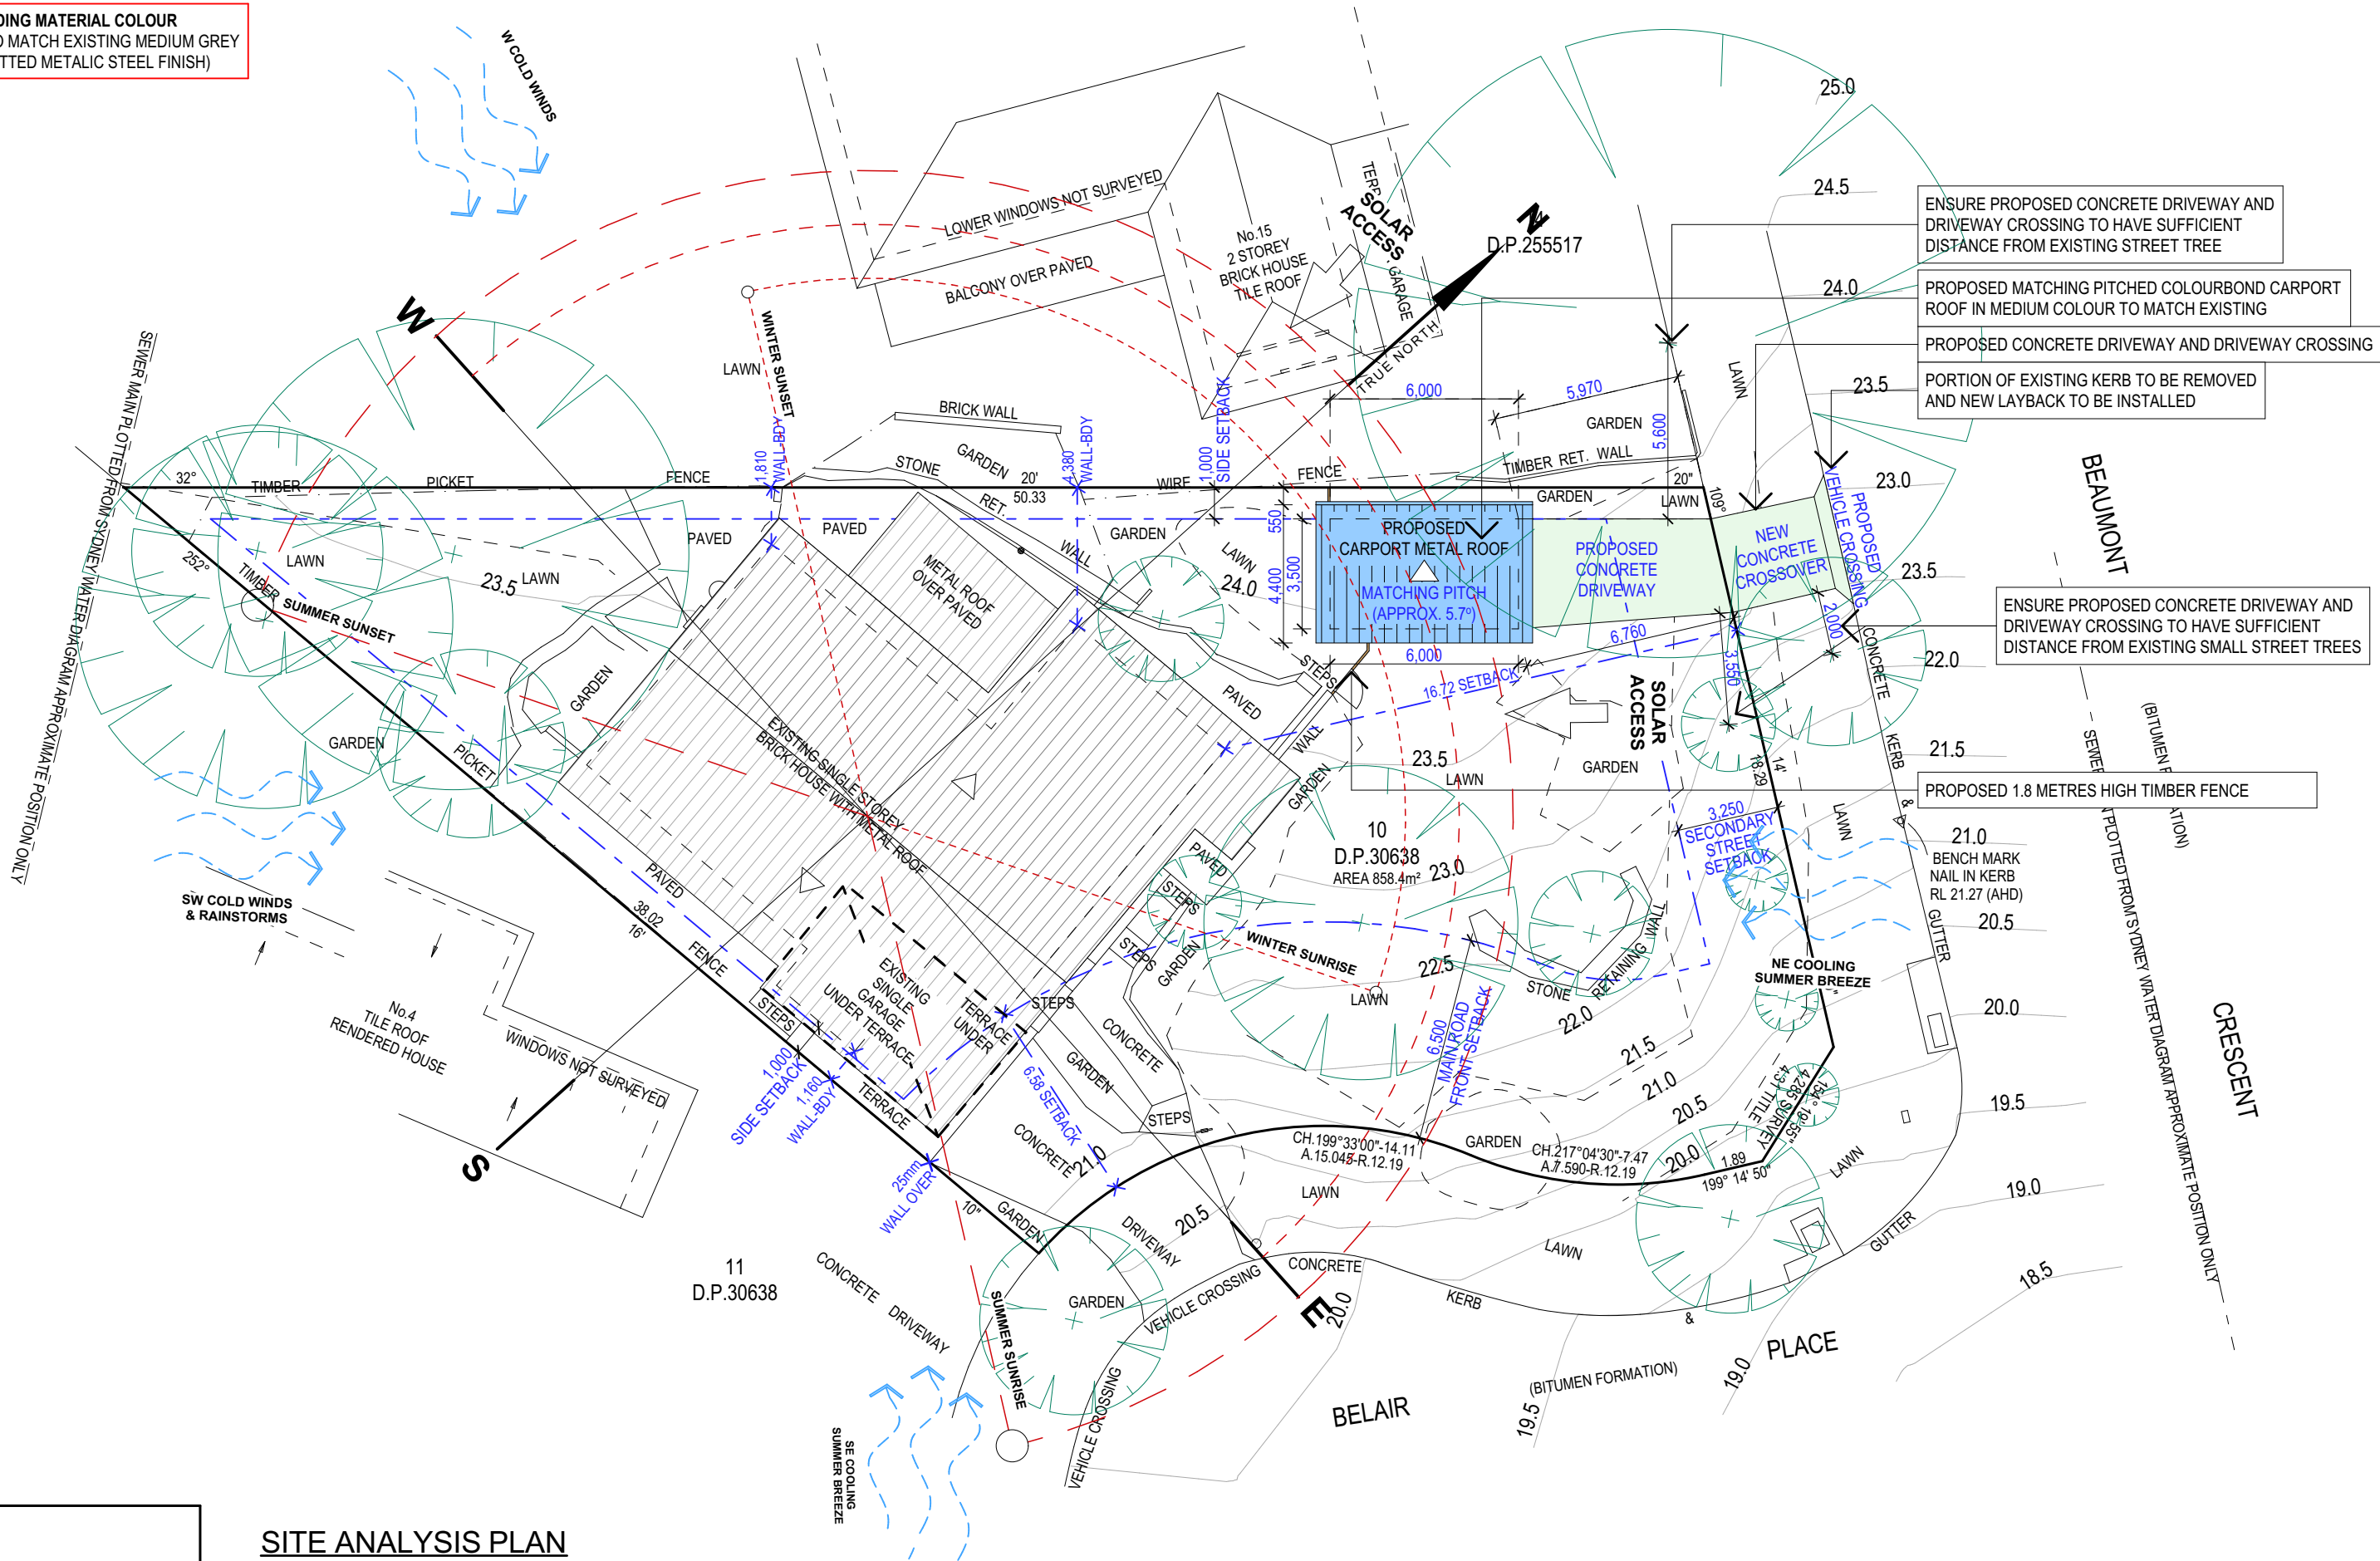

LOT 10  
DP 30638  
SITE AREA = 858.4 m²

SITE ANALYSIS PLAN

TRUE NORTH:



NOTES (E & OE)

- All structures including stormwater & drainage to engineer's details.
- Do not obtain dimensions by scaling drawings.
- All dimensions are to be checked on site prior to starting work.
- These drawings are to be read in conjunction with all other consultant's drawings and specifications.
- All workmanship & materials shall be in accordance with the requirements of current editions including amendments of the National Construction Code, relevant Australian Standards & local council requirements.
- New materials are to be used throughout unless otherwise noted.
- Concrete footings, slab, structural beams or any other structural members are to be designed by a practicing engineer.

JJ Drafting  
Australia P/L.

26/90 Mona Vale Road, Mona Vale, NSW, 2103  
PO Box 687, Dee Why, NSW, 2099  
Mob. 0414 717 541 | Email. jjdraft@tpg.com.au  
www.jjdrafting.com.au  
ACN 651 693 346

REV:	DATE:	DESCRIPTION:

PROPOSED ALTERATIONS AND ADDITIONS  
5 BELAIR PLACE, BAYVIEW NSW 2104

CLIENT:  
ARCHIE WILSON

DRAWING TITLE:  
SITE ANALYSIS PLAN

DATE:  
NOV/22

DRAWN BY:  
DK


SCALE:  
1:200 @ A3

JOB No:  
1094/22


CHECKED BY:  
JJ

DRAWING No:  
DA.01

NOTE: EXTERNAL BUILDING MATERIAL COLOUR  
NEW ROOF: COLOUR TO MATCH EXISTING MEDIUM GREY  
(NOT PERMITTED METALIC STEEL FINISH)

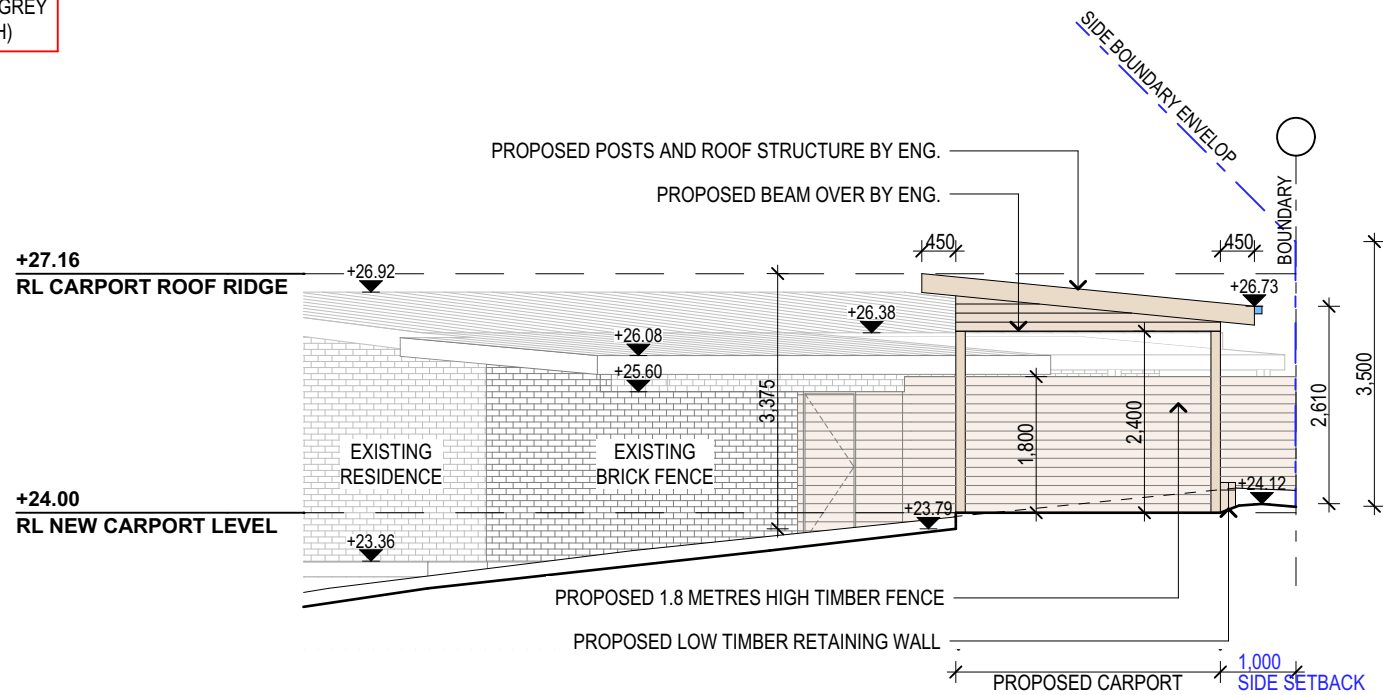

PROPOSED NORTH EAST ELEVATION

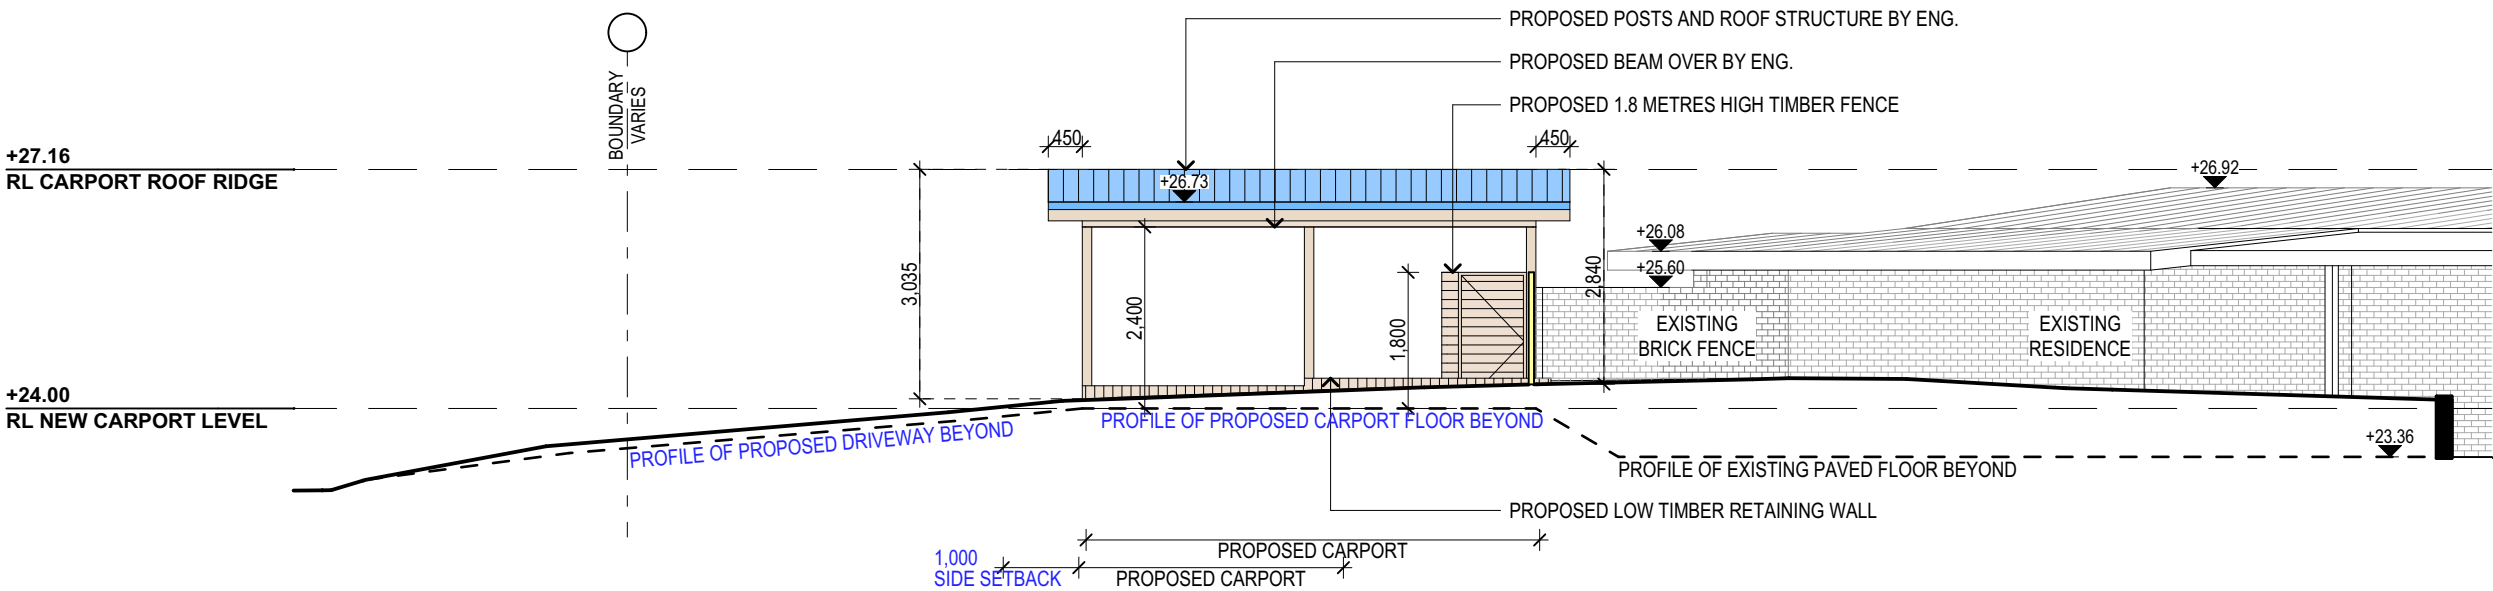

PROPOSED NORTH WEST ELEVATION

NOTES (E & OE)

- All structures including stormwater & drainage to engineer's details.
- Do not obtain dimensions by scaling drawings.
- All dimensions are to be checked on site prior to starting work.
- These drawings are to be read in conjunction with all other consultant's drawings and specifications.
- All workmanship & materials shall be in accordance with the requirements of current editions including amendments of the National Construction Code, relevant Australian Standards & local council requirements.
- New materials are to be used throughout unless otherwise noted.
- Concrete footings, slab, structural beams or any other structural members are to be designed by a practicing engineer.

**JJ Drafting**  
*Australia P/L.*

26/90 Mona Vale Road, Mona Vale, NSW, 2103  
PO Box 687, Dee Why, NSW, 2099  
Mob. 0414 717 541 | Email. jjdraft@tpg.com.au  
www.jjdrafting.com.au  
ACN 651 693 346

REV:	DATE:	DESCRIPTION:

PROPOSED ALTERATIONS AND ADDITIONS  
5 BELAIR PLACE, BAYVIEW NSW 2104  
CLIENT:  
ARCHIE WILSON

DRAWING TITLE:  
PROPOSED ELEVATION SHEET 1

DATE:  
NOV/22

DRAWN BY:  
DK


SCALE:  
1:100 @ A3

JOB No:  
1094/22


CHECKED BY:  
JJ

DRAWING No:  
**DA.04**

NOTE: EXTERNAL BUILDING MATERIAL COLOUR  
NEW ROOF: COLOUR TO MATCH EXISTING MEDIUM GREY  
(NOT PERMITTED METALIC STEEL FINISH)

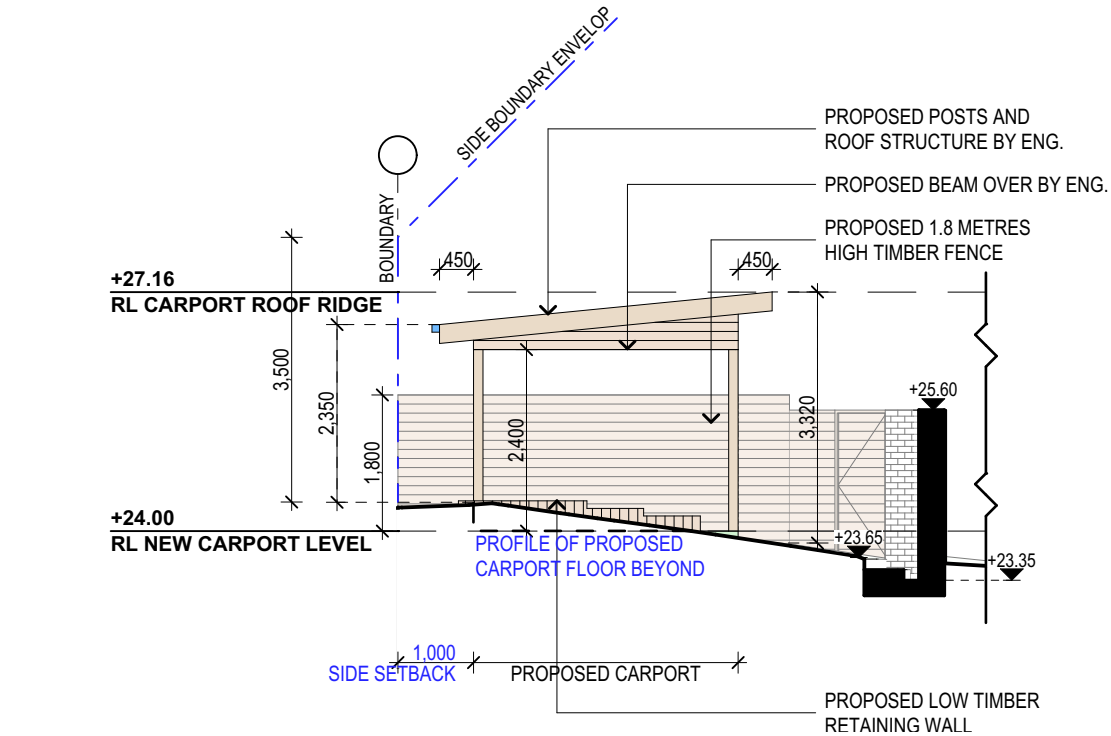

PROPOSED SOUTH WEST ELEVATION

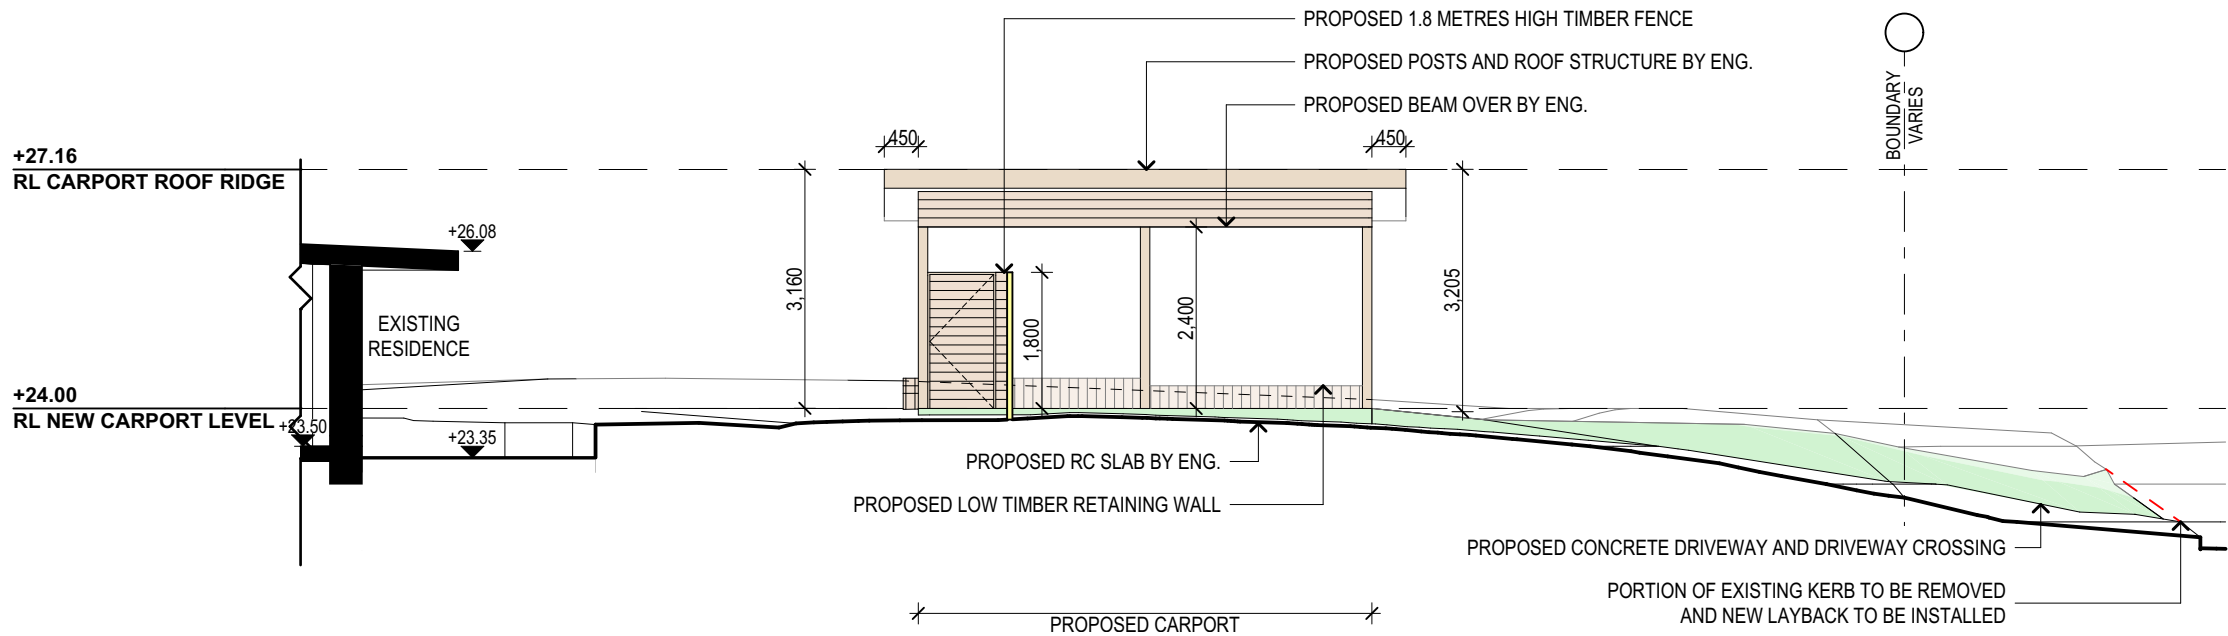

PROPOSED SOUTH EAST ELEVATION

NOTES (E & OE)

- All structures including stormwater & drainage to engineer's details.
- Do not obtain dimensions by scaling drawings.
- All dimensions are to be checked on site prior to starting work.
- These drawings are to be read in conjunction with all other consultant's drawings and specifications.
- All workmanship & materials shall be in accordance with the requirements of current editions including amendments of the National Construction Code, relevant Australian Standards & local council requirements.
- New materials are to be used throughout unless otherwise noted.
- Concrete footings, slab, structural beams or any other structural members are to be designed by a practicing engineer.

**JJ Drafting**  
*Australia P/L.*

26/90 Mona Vale Road, Mona Vale, NSW, 2103  
PO Box 687, Dee Why, NSW, 2099  
Mob. 0414 717 541 | Email. jjdraft@tpg.com.au  
www.jjdrafting.com.au  
ACN 651 693 346

REV:	DATE:	DESCRIPTION:

PROPOSED ALTERATIONS AND ADDITIONS  
5 BELAIR PLACE, BAYVIEW NSW 2104

CLIENT:  
ARCHIE WILSON

DRAWING TITLE:  
PROPOSED ELEVATION SHEET 1

DATE:  
NOV/22

DRAWN BY:  
DK

SCALE:  
1:100 @ A3

JOB No:  
1094/22

CHECKED BY:  
JJ

DRAWING No:  
**DA.05**