

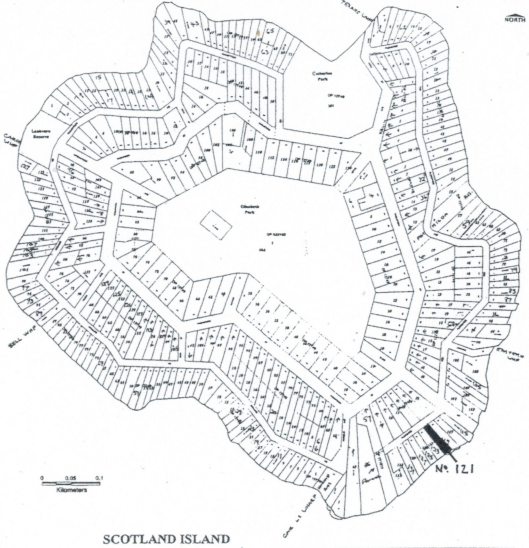


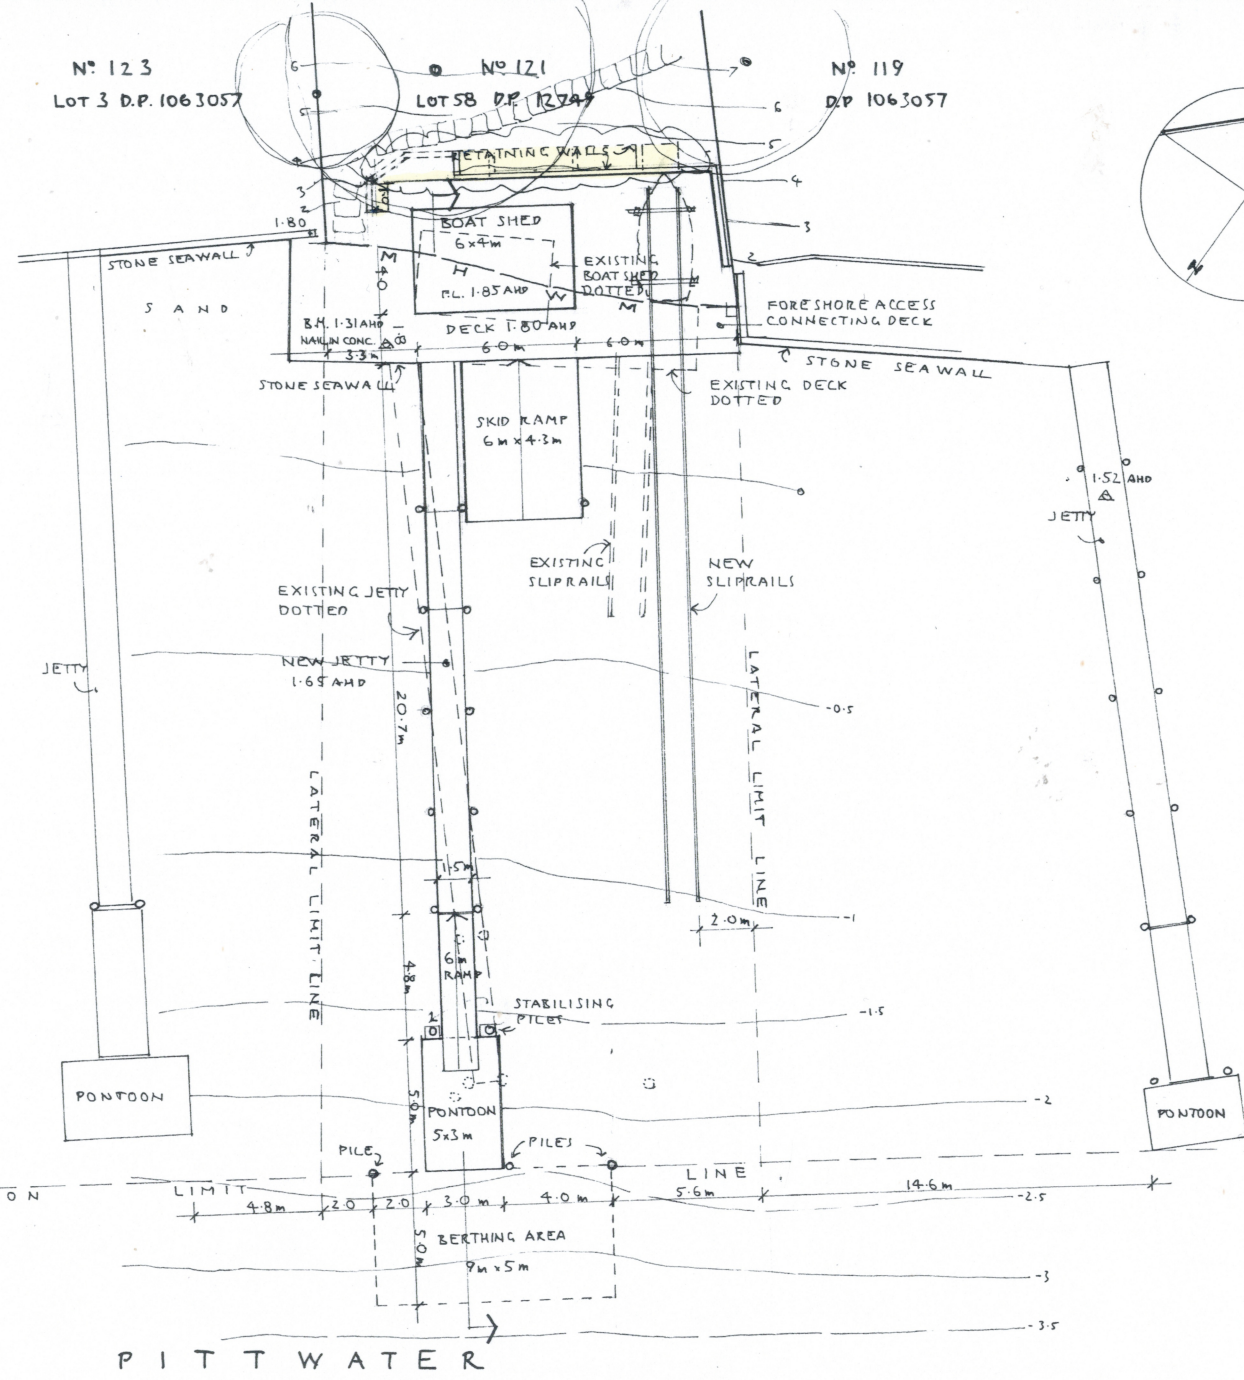

Nº 123  
LOT 3 D.P. 1063057

Nº 121  
LOT 58 D.P. 12749


Nº 119  
D.P. 1063057

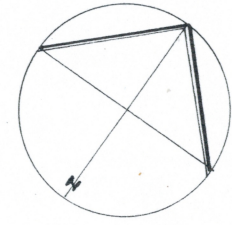

 northern beaches council

**THIS PLAN IS TO BE READ IN CONJUNCTION WITH THE CONDITIONS OF DEVELOPMENT CONSENT**

**MOD2020/0550**

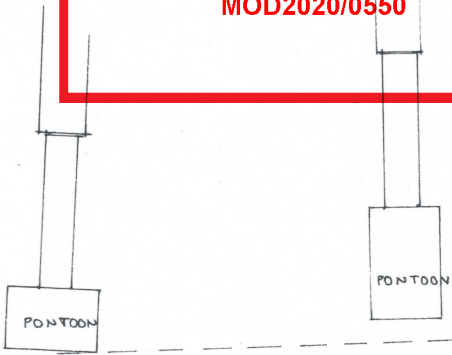

0 1 2 4 6 8 10 m

SCALE: 1:200 AT A3

A: DA 000. 7-8-20  
Date

Stephen Crosby & Assoc.  
Pty. Ltd.

SCOTLAND ISLAND  
PO Box 204 Church Pt. NSW 2105  
M: 0409 047 513 E: scrosby@internode.on.net

**BOAT SHED & JETTY**

121 FLORENCE TCE  
SCOTLAND ISLAND  
Lot 158 DP 12749


For S & C TOWERS

Drawing


**SITE PLAN**

Scale 1:200 AT A3  
Date JUNE 2018  
Drawn S.C.  
Drawing Number



2128 - DA 01A

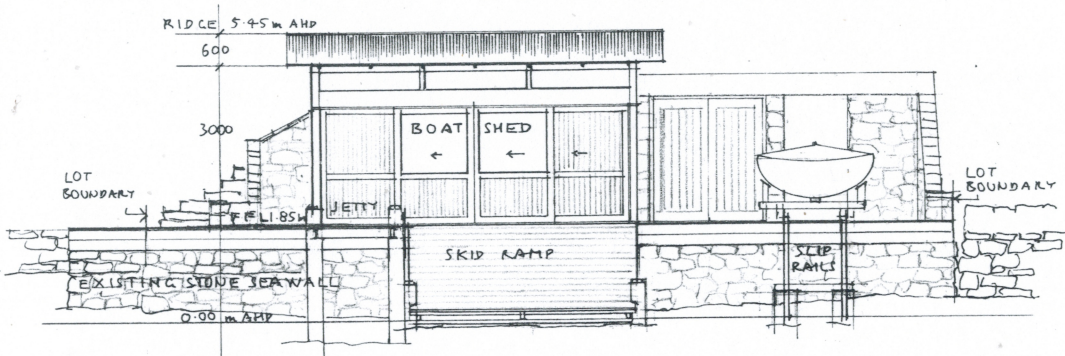


SOUTH-EAST ELEVATION 1:100

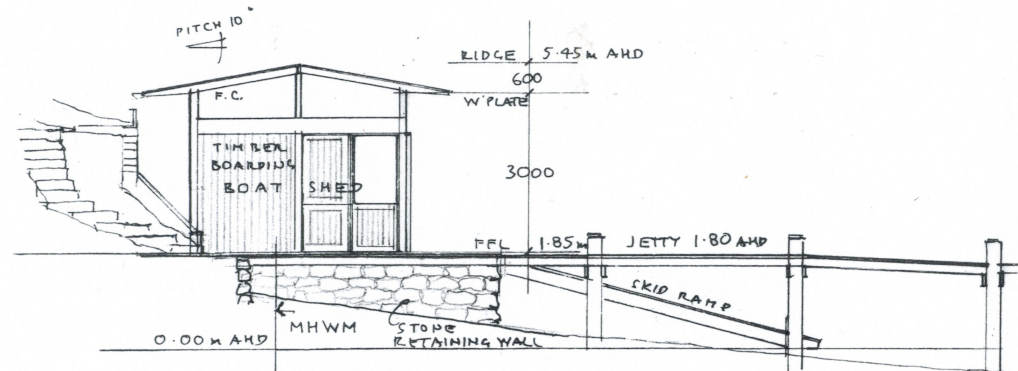

SOUTH-WEST

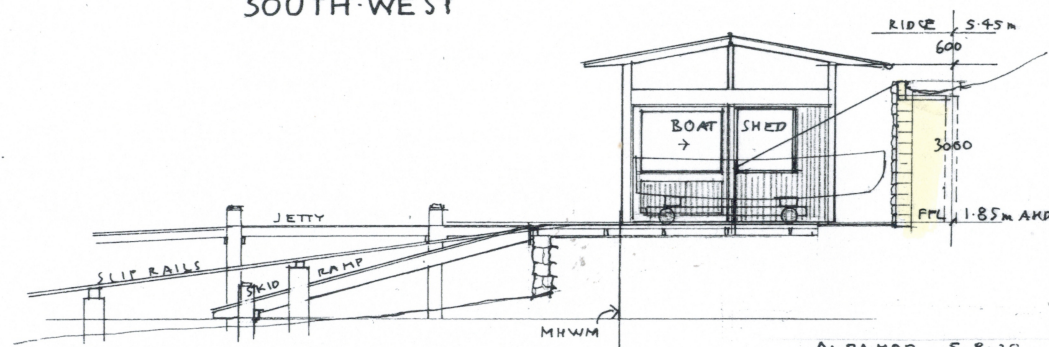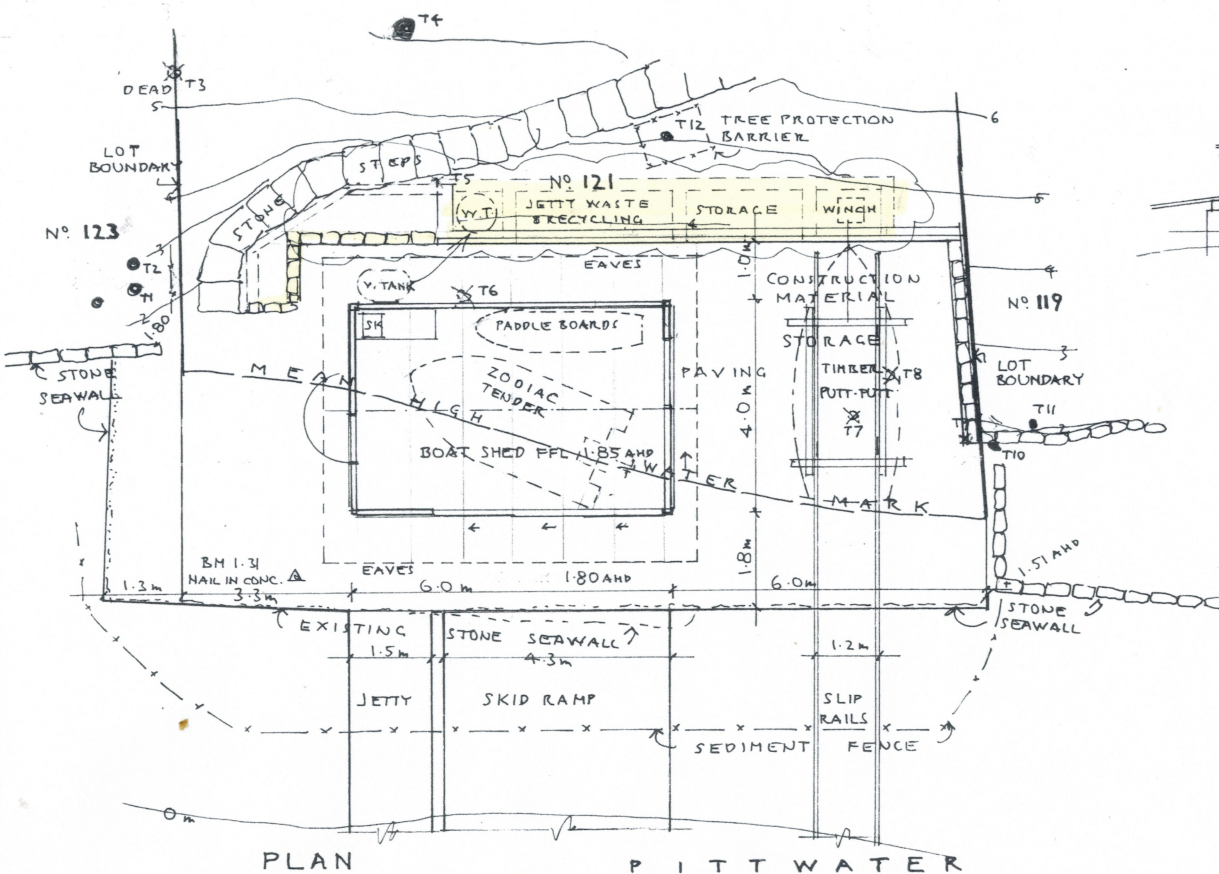

NORTH-EAST

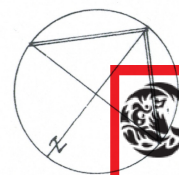

northern  
beaches  
council

**THIS PLAN IS TO BE READ IN  
CONJUNCTION WITH  
THE CONDITIONS OF DEVELOPMENT  
CONSENT**

**MOD2020/0550**

A: DA MOD. 5-8-20

Stephen Crosby & Assoc.  
Pty. Ltd.

SCOTLAND ISLAND  
PO Box 204 Church Pt. NSW 2105  
M: 0409 047 513 E: scrosby@internode.on.net

**BOAT SHED  
& JETTY**  
121 FLORENCE TCE  
SCOTLAND ISLAND  
Lot 158 DP 12749

For S & C TOWERS

Drawing

**BOAT SHED  
PLAN &  
ELEVATIONS**

Scale 1:100 AT A3

Date SEPTEMBER 2018

Drawn S.C.

Drawing Number

**2128 - DA 03<sup>A</sup>**