


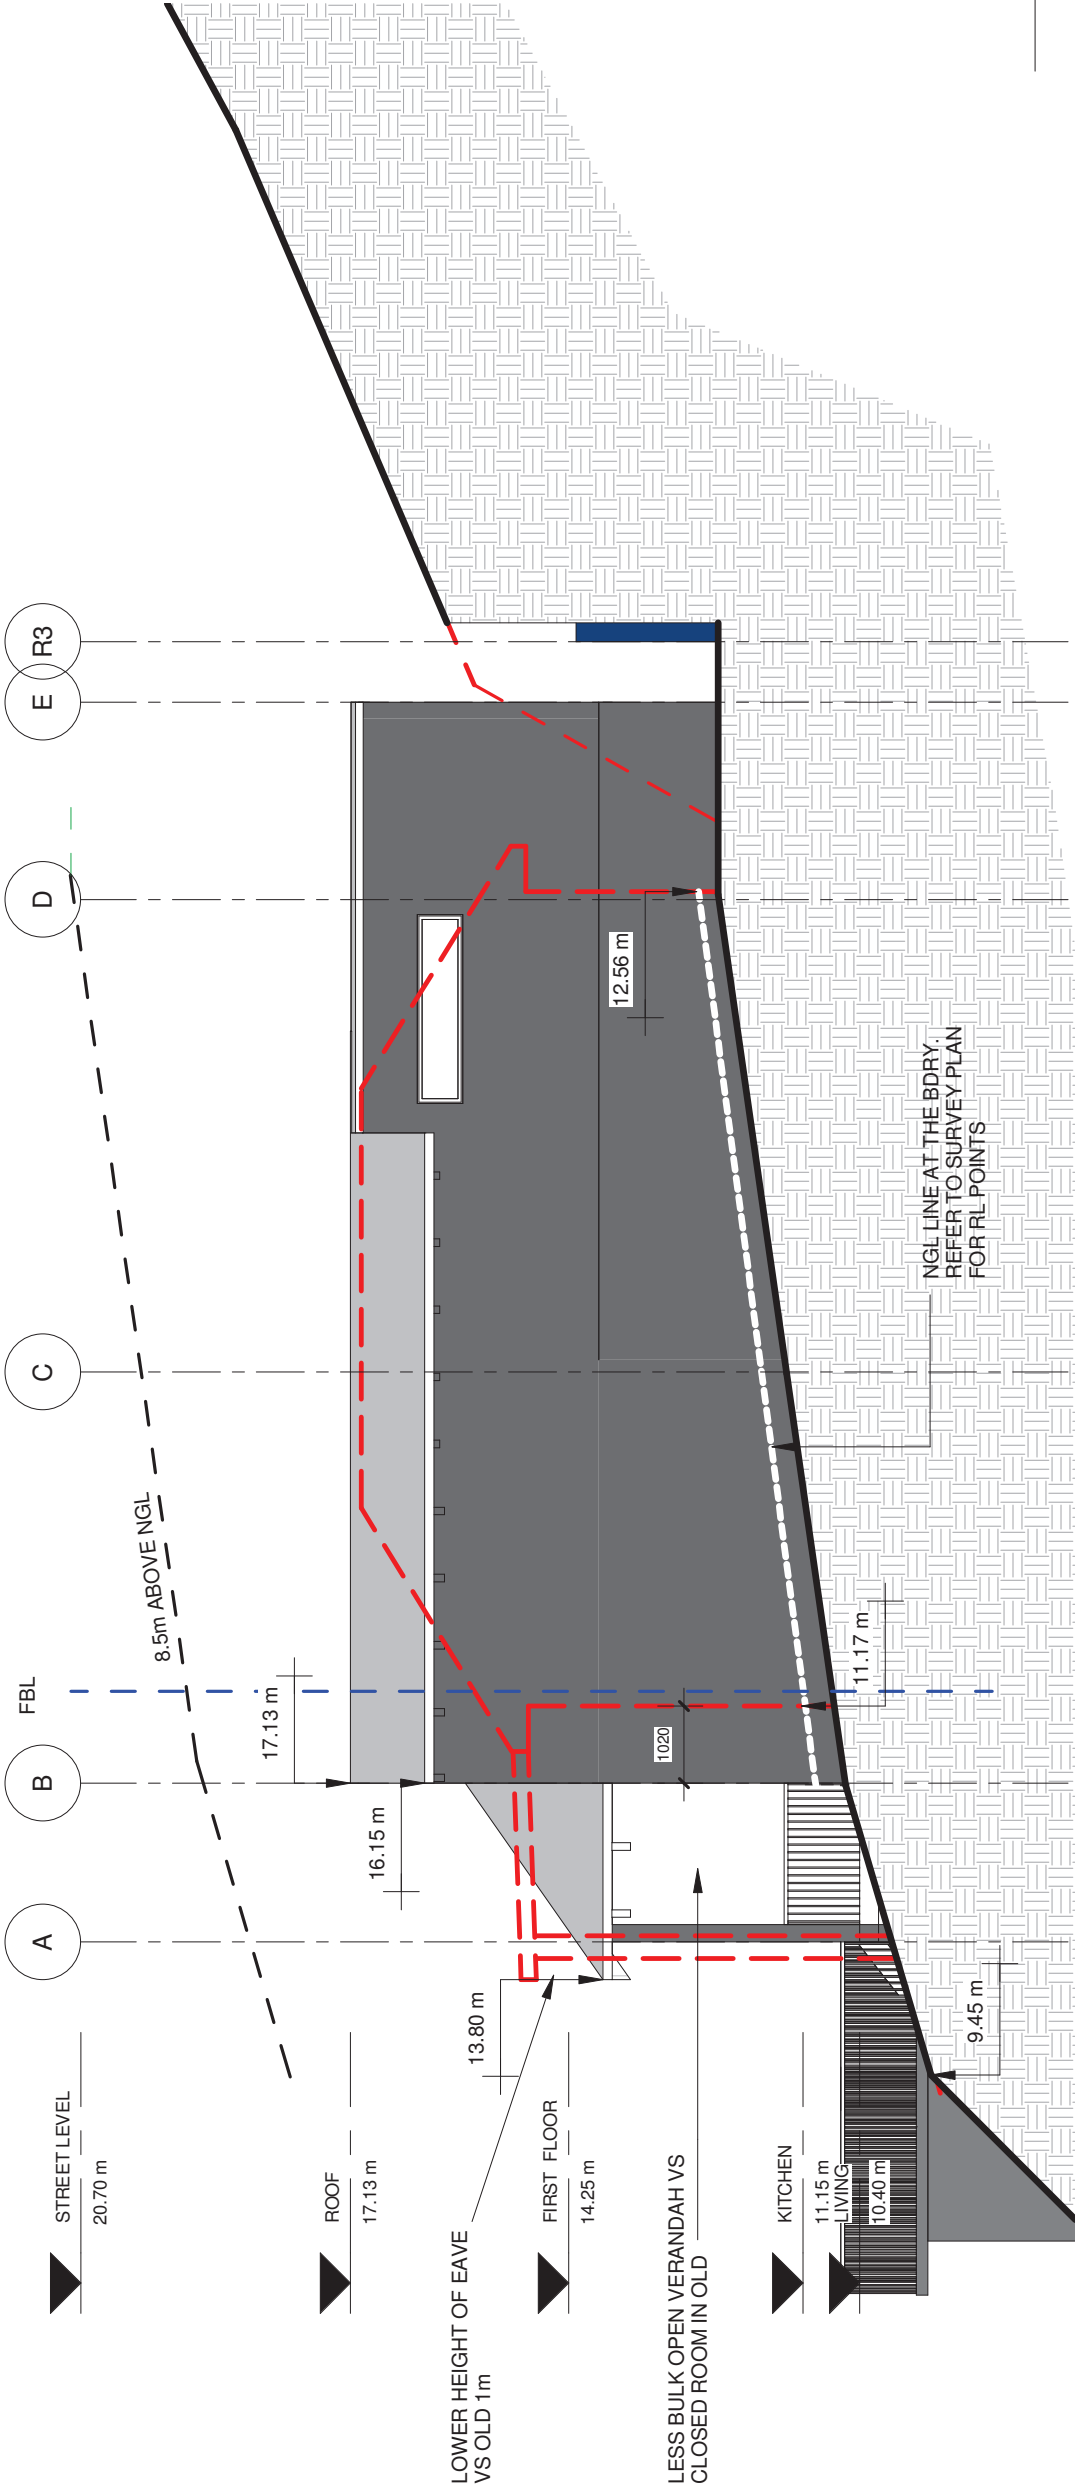

1 | SOUTH ELEVATION

1 : 100

DATE	PROJECT NO.	AMENDMENT
22/02/2016	DA012016SG	


NOTE	DO NOT SCALE OF DRAWINGS
	ALL DIMENSIONS MUST BE VERIFIED ON SITE

PROJECT	GIRDIS RESIDENCE KNOCK DOWN AND REBUILD SMJ INVESTMENTS PTY LTD 967 BARRENJOEY RD PALM BEACH
---------	--

DRAWING TITLE	SOUTH & EAST ELEVATION
---------------	------------------------

PROJECT CONSULTANTS	BLUE SKY BUILDING DESIGNS ARCHITECTURAL DRAFTING - 3D VISUALISATIONS PO Box 167 Newport NSW 2106 M 1 0414 310 171 E l info@bsbd.com.au
SHEET	A3
SCALE	1 : 100
ISSUE	DA ISSUE

DRAWING NO.	A-104
DESIGN	SG
DRAWN	KM

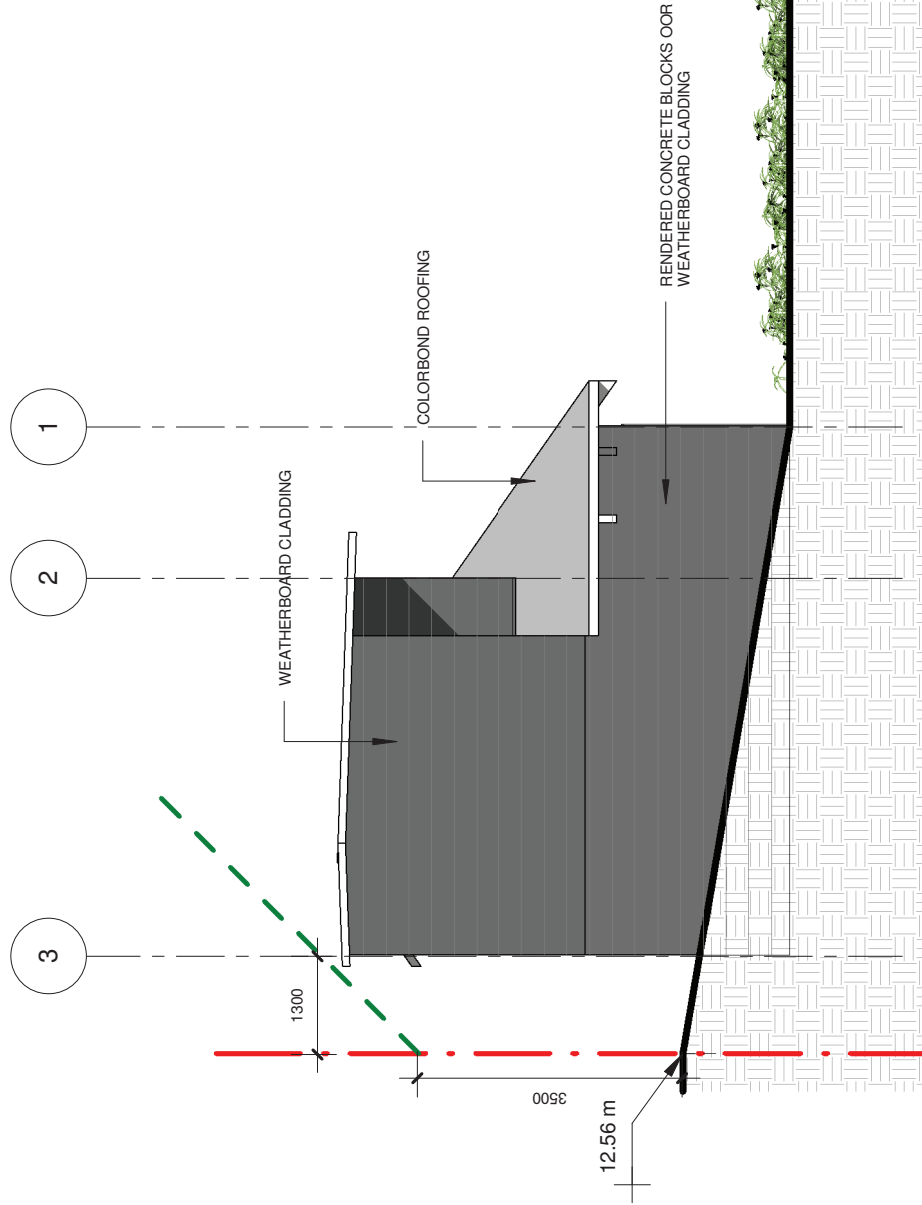

2 | EAST ELEVATION

1 : 100