


		MOORE ROAD CARPARK	
			°
	° ° °		8
LOT 19 / SEC 01	LOT 20 / SEC 01	LOT 21 / SEC 01	LOT 22 / SEC 01
DP 7022	DP 7022 °	DP 7022	DP 7022
	•		
	EWA.		
	•		
	° PILU BARE	тто	
	•		
	•	E Com	
		THE BALCONY ROOM	
			the for
			F H
		PILU RESTAURANT	
		LOT B	
	DP 329073	DP 329073	
			L (mail Com
		THE GARDEN ROOM	
	°		
°			
	VENUE		
NOTES: SURVEY THIS SITE PLAN HAS BEEN DRAWN BY THE REFERENCING AND OVERLAY OF PLAN No. A1 - 11104D, ISSUE A, 18/10/20	VENUE		
THE REFERENCING AND OVERLAY OF SITE SURVEY AND AERIAL IMAGERY IN AUTOCAD. "LEVEL & DETAIL OVER PART OF LOT B PART OF ADJOINING LANDS No. 80 UNE FRESHWATER"		UNDERCL	IFF ROAD
SITE PLAN FOR INFORMATION. CONFIRM ALL BUILDINGS AND ELEMENTS WITH EXISTING AND NEW SITE CURVEY OF SECTION FRESHWATER BEACH, FRESHWATER		ACE	La Contra La Contra La Contra La Contra La Contra La Contra Contr
CONFIRM ALL BUILDINGS AND ELEMENTS WITH EXISTING AND NEW SITE SURVEY INFORMATION.			
APPLE MAPS AERIAL RETRIEVED 16/08/2022			1 / Yummer
		REVISION LANDSCAPE ARCHITEC ISS DATE COMMENT LEMITORS APREPS 202021 Val 1	
The work is copyright, Agraf from any use permitted under the copyright at 1966, op part may be reproduced by any process, on may any other exclusive right be exercised, without the permission of McIntosh & Phoips Ply Ltd. Australia.		65 DATE COMMENT ES 2021 1401 A 2.008/2021 STE PLAN STE PLAN B 111/92222 STE PLAN-AMBORED STE PLAN-AMBORED	ARCHITECTURE LANDSCAPE ARCHITECTURE
			Sub 311.300 George Street Sydrey, N2000 02 22211401 ARX 75 12 15 16 dis ARX 75 12 15 16 dis Nonmated Architet William Prelog: ARX 625 William Prelog: ARX 625
A1 UUE FIGURED DIMENSIONS IN PREFERENCE TO SCALING 0 10 20 30 40 50 60 70 80 90 100 DEEX.AL DIMENSIONS ON SITE	200MM	30MM ON GRIGINAL	William Phagta ARN 6015 www.mcistoshphalpa.com.au

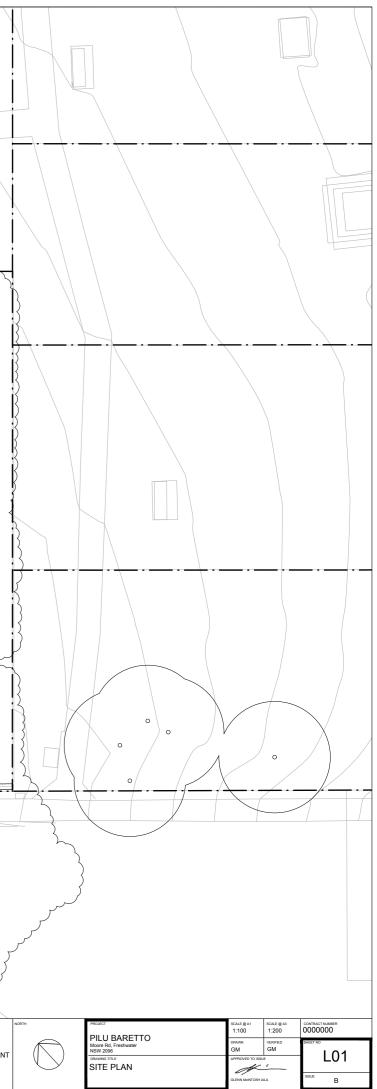

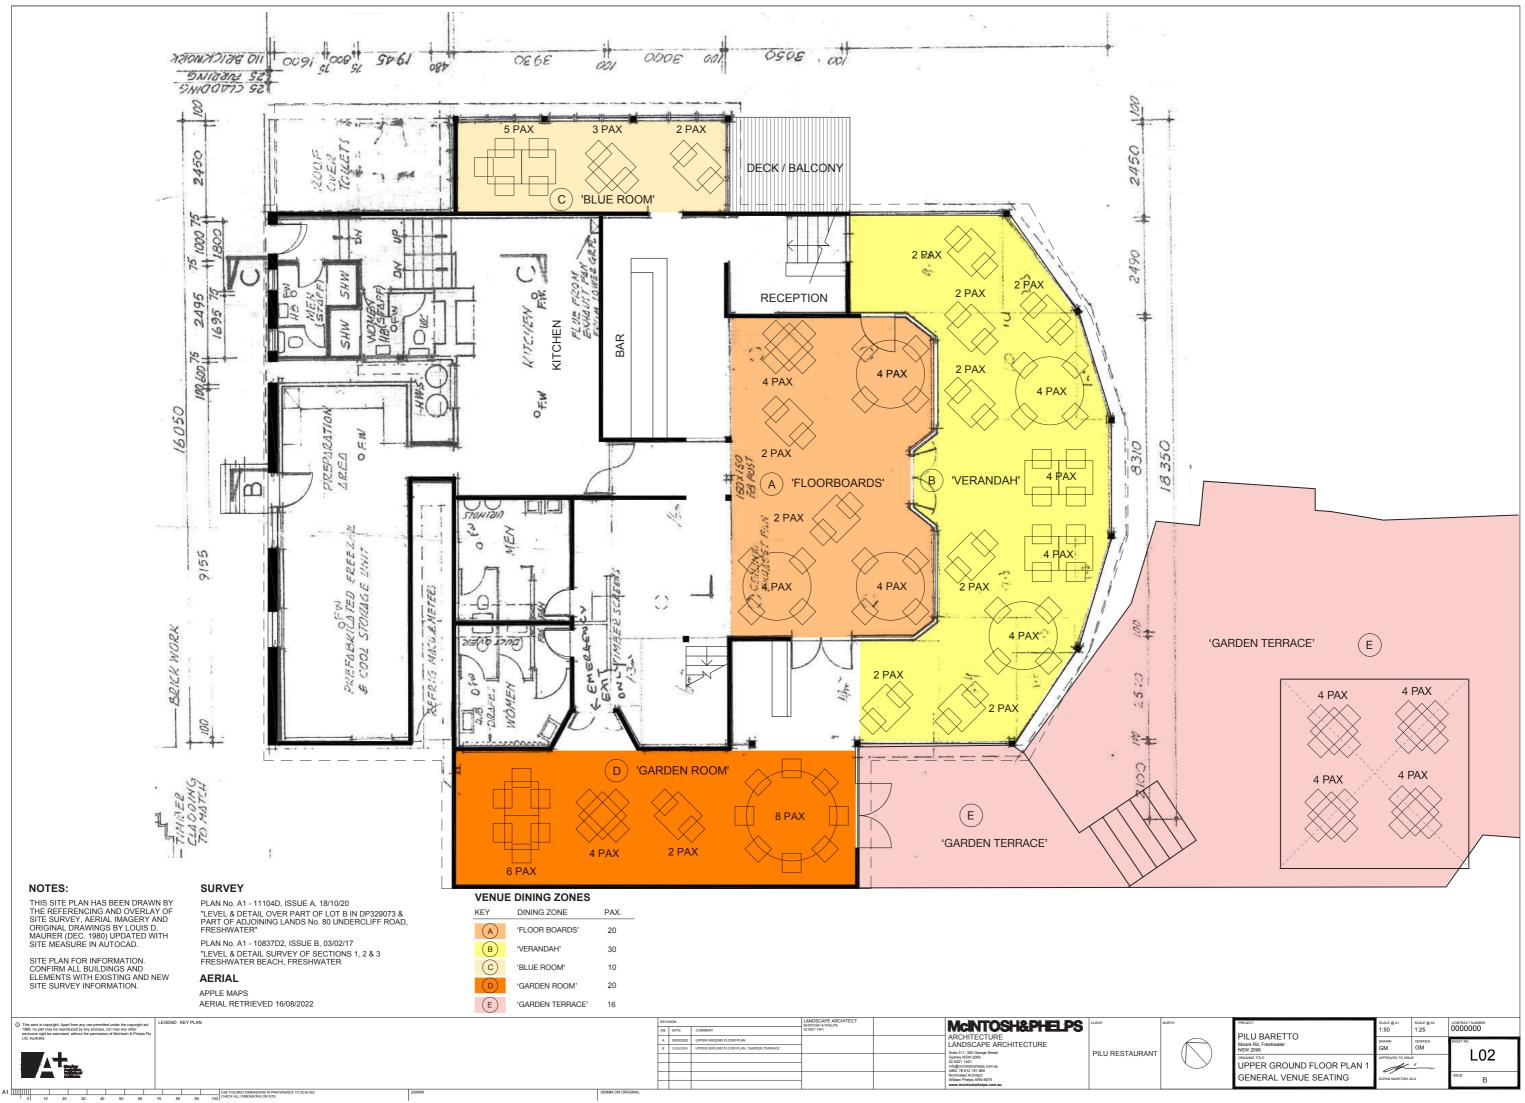

NT	NORTH	PILL BARETTO Moore Rd, Freshwater NSW 2096 JWARMOR THE UPPER GROUND FLOOR PLAN 1 GENERAL VENUE SEATING	scale @ A1 1:50	SCALE @ A3 1:25	CONTRACT NUMBER
	\bigcirc		DRAWN GM APPROVED TO ISSU	GM	L02
			GLENN MOINTOSH A	Issue B	

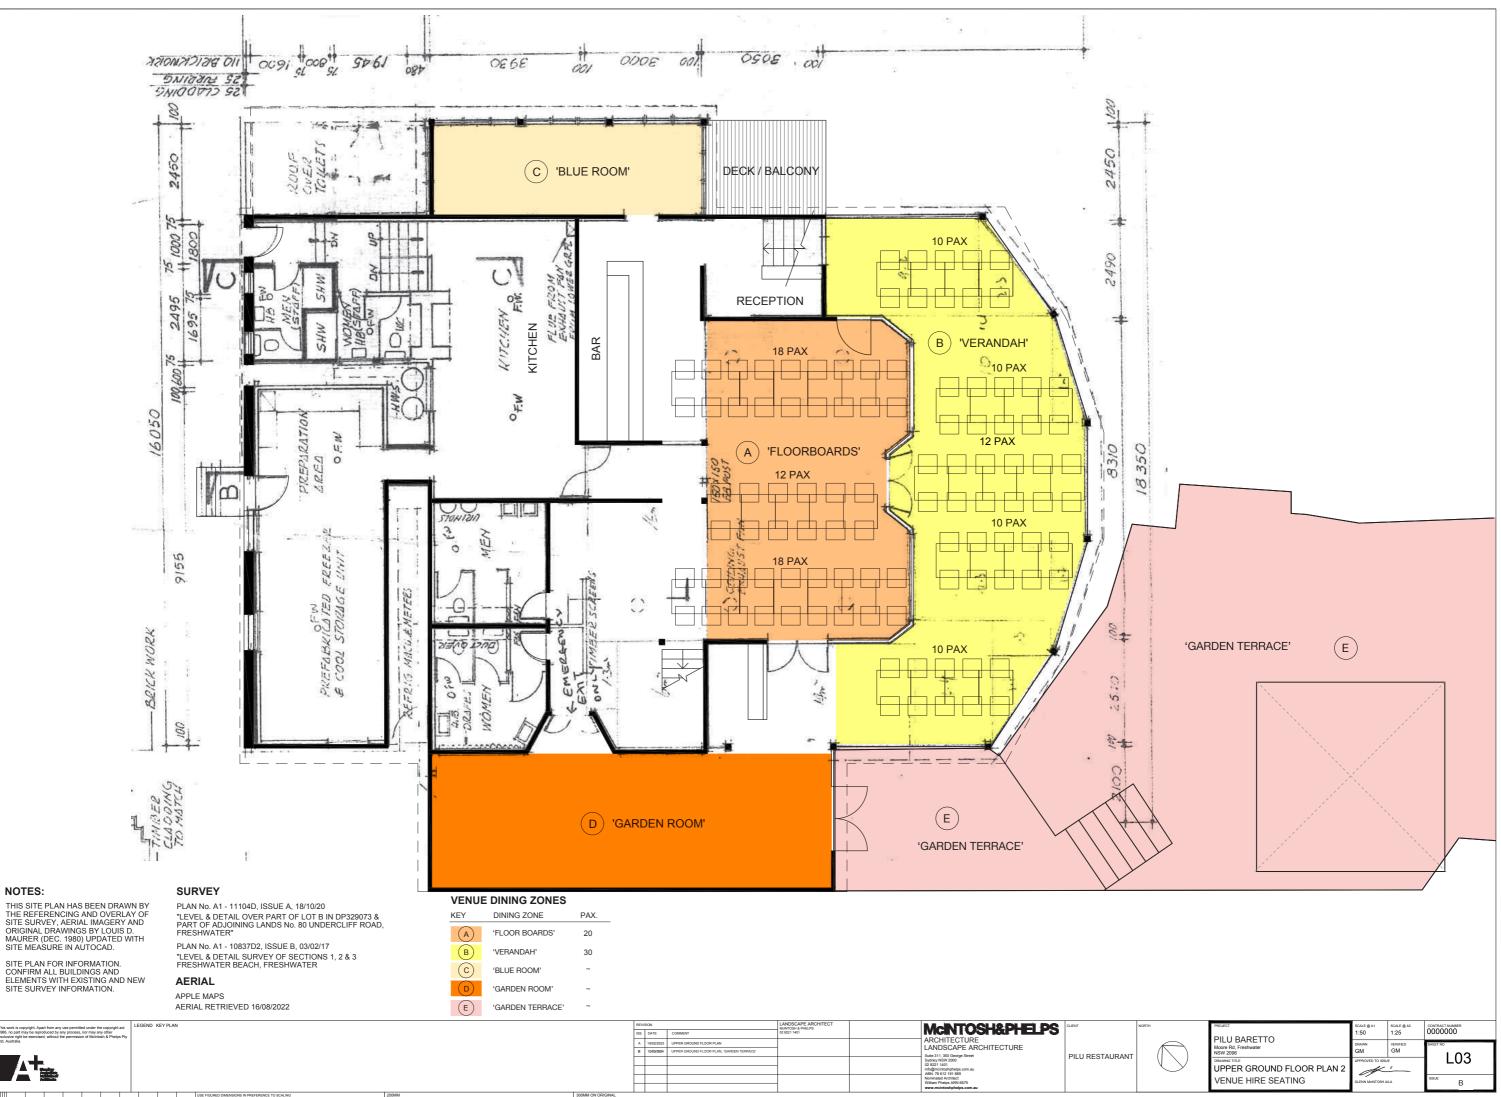

A1 USE FIGURED DIMENSIONS IN PR

This work 1986, no p exclusive

٩T	NORTH	PROJECT PILU BARETTO Moore Rd, Freshwater NSW 2096	SCALE @ A1 1:50	SCALE @ A3 1:25	0000000	
			GM	VERIFIED GM		
		UPPER GROUND FLOOR PLAN 2	GLENN MINTOSH AILA		LUU	
		VENUE HIRE SEATING			B	