









project Proposed change of use to a Group Home	 Sunnyfield disAbility Services	proponent Sunnyfield P 02 89 7788 70 a Allambie Heights NSW 2100	location 10 Dowling St, Queenscliff NSW 2096				TN 	DRWG No AP01 drawing title SITE PLAN
			Scale 1:150 @ A3	Date: Date: 29.05.2020	Drawn AS	issue : A		

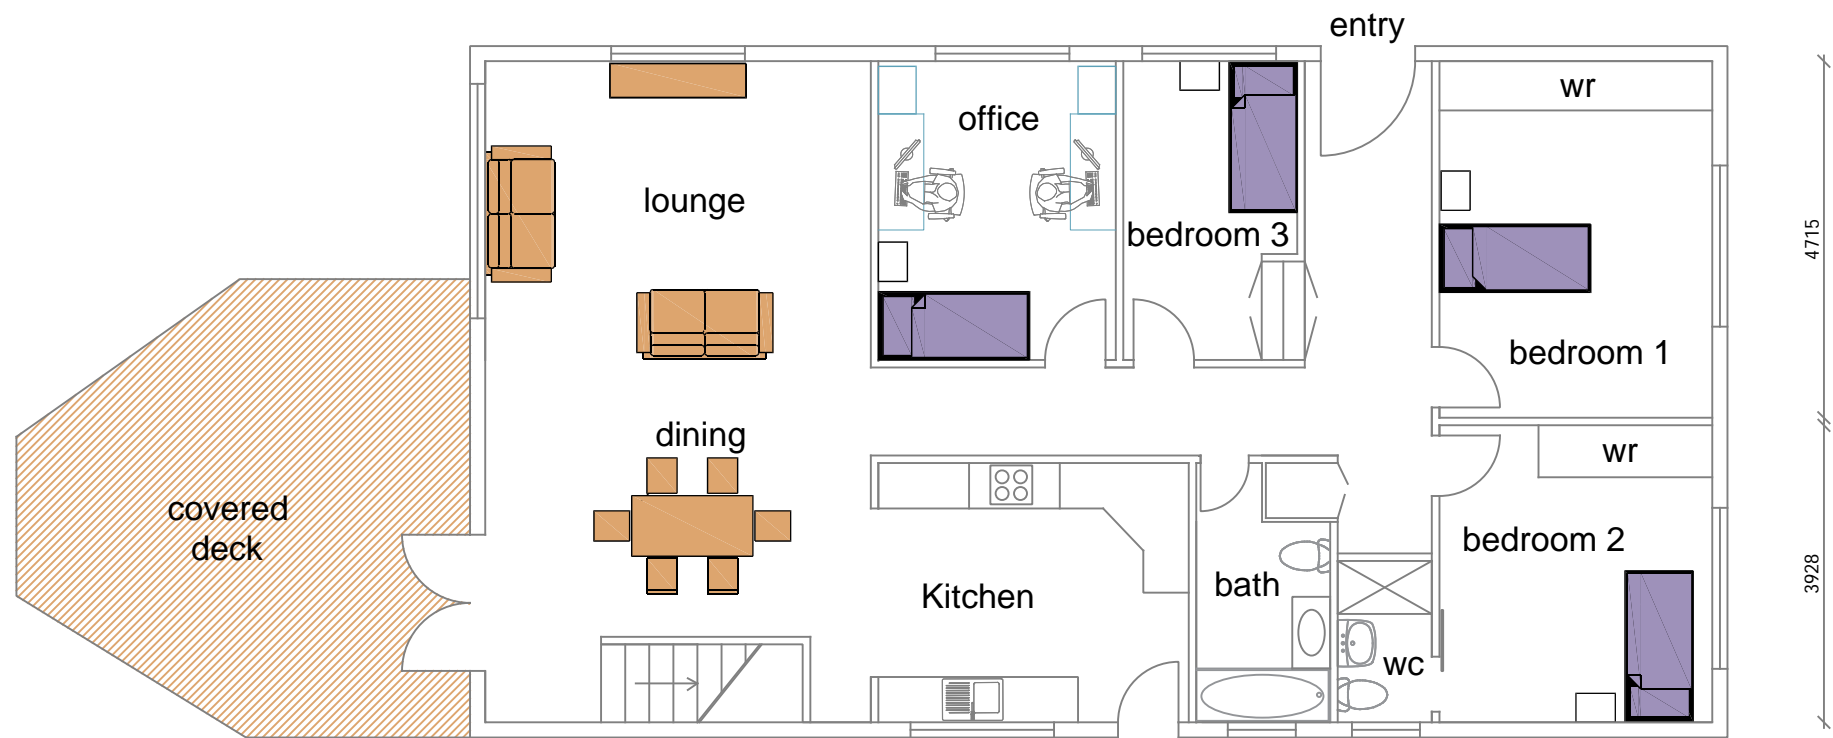

<div>project</div> <div>Proposed change of use to a Group Home</div>	<div><div>Sunnyfield disAbility Services</div></div> <div><div>proponent</div><div>Sunnyfield</div><div>P 02 89 7788 70</div><div>a Allambie Heights NSW 2100</div></div>	<div><div>location</div><div>10 Dowling St, Queenscliff NSW 2096</div></div> <div><div>Scale</div><div>1:100 @ A3</div></div> <div><div>Date:</div><div>Date:29.05.2020</div></div> <div><div>Drawn</div><div>AS</div></div> <div><div>issue :</div><div>A</div></div>	<div><div>TN</div><div></div></div>	<div><div>DRWG No</div><div>AP02</div><div>drawing title</div><div>GF PLAN</div></div>
--	---	--	--	--

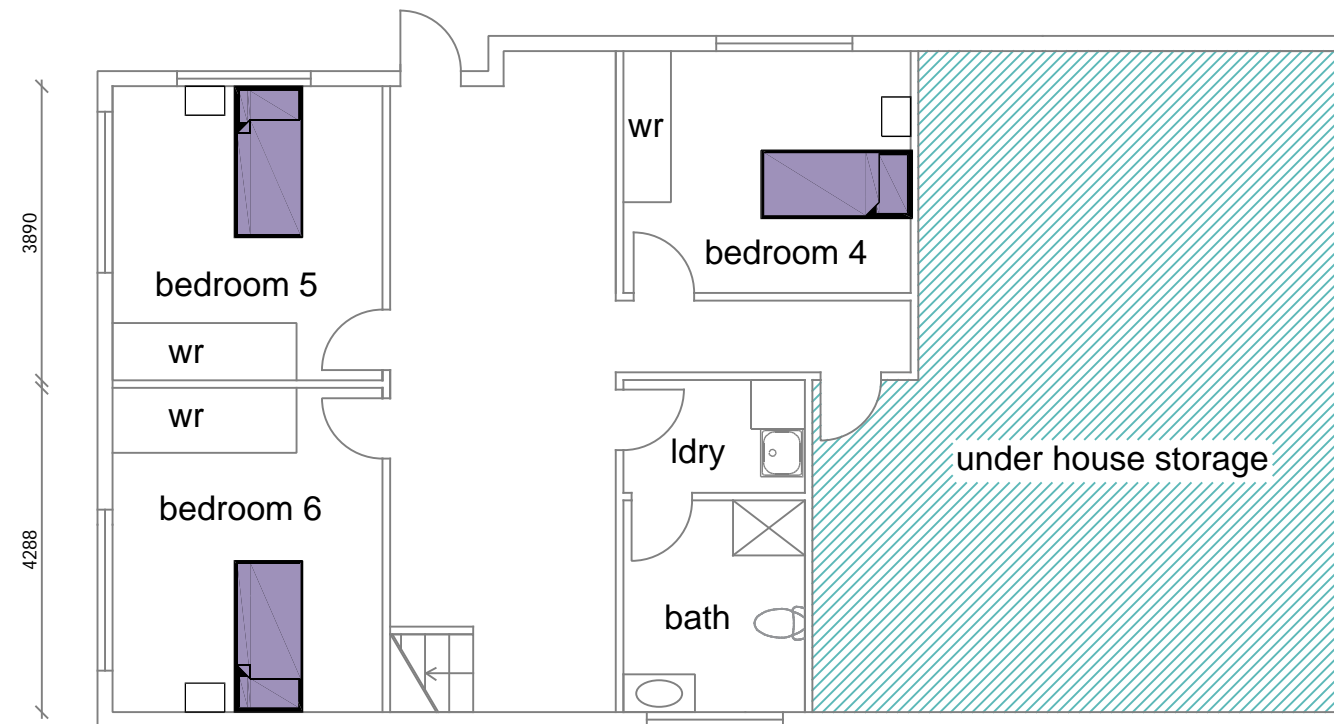

LOWER GROUND FLOOR

project Proposed change of use to a Group Home		proponent Sunnyfield P 02 89 7788 70 a Allambie Heights NSW 2100	location 10 Dowling St, Queenscliff NSW 2096				TN 	DRWG No AP03 drawing title LG FLOOR PLAN
			Scale 1:100 @ A3	Date: Date: 29.05.2020	Drawn AS	issue : A		