


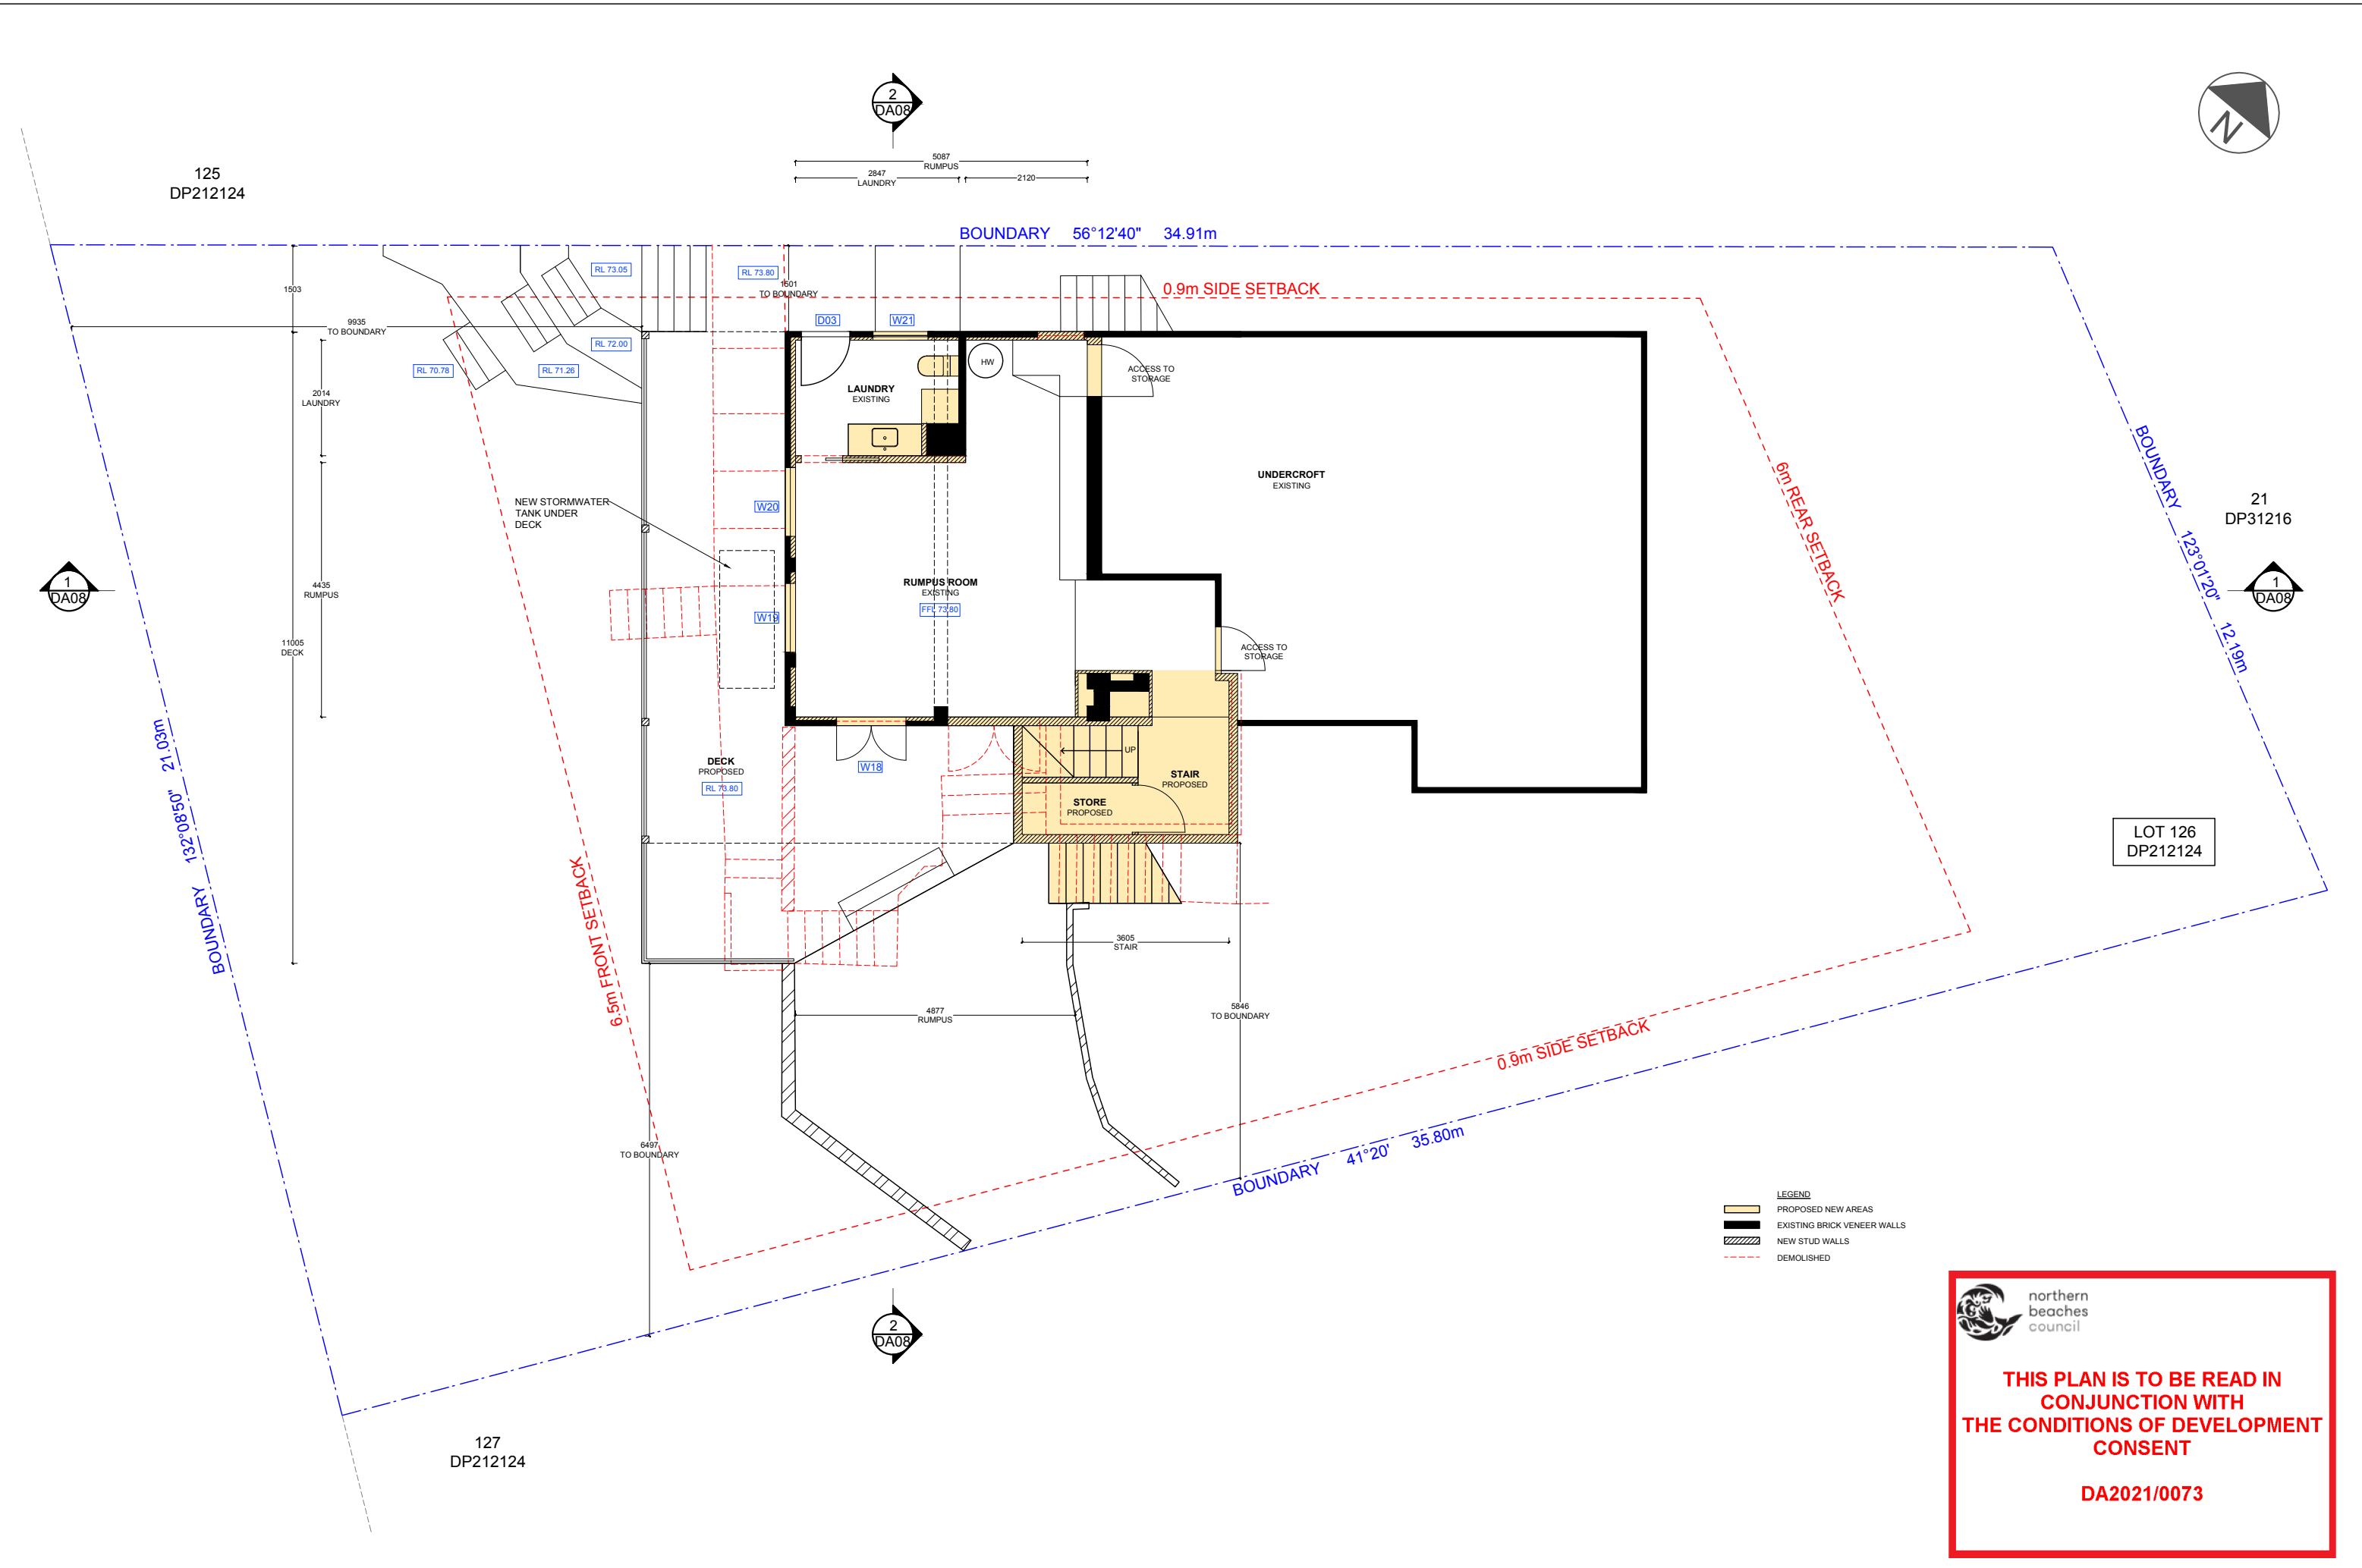




AREA CALCULATIONS

	SITE AREA = 572 m2
	OPEN LANDSCAPED = 235.3 m2 (41.1%)
	PRIVATE OUTDOOR SPACE = 77.2m2 (min 60m2)

[illegible]




 **northern
beaches
council**

**THIS PLAN IS TO BE READ IN
CONJUNCTION WITH
THE CONDITIONS OF DEVELOPMENT
CONSENT**

DA2021/0073

1	DA DOCUMENTATION	16.11.2020				Do not scale drawings. Use figured dimensions only. Check and verify levels and dimensions on site prior to the commencement of any work, the preparation of shop drawings or the fabrication of components. The drawing is the copyright of Meredith Clark Design and is protected under the copyright act of 1968. Do not alter, reproduce or transmit in any form, or by any means without the express permission of Meredith Clark Design. This drawing is for design concept only and does not relieve the Builder or Contractor of any of their responsibilities under the contract. All building works, associated works, materials and workmanship in this project are to be in accordance with the current Building Code of Australia, Standards Australia and all other relevant Authority requirements.	Designer Meredith Clark Design 0420 96 48 06	Client Halcyon & Simon Mitchell	Project 50 Ryan Place Beacon Hill NSW 2100	Drawing title Lower Gnd Floor Plan	Scale 1:100 @A3	Dwg No MCD:RP:DA03	Issue 1
---	------------------	------------	--	--	--	--	---	---	--	--	---------------------------	------------------------------	-------------------

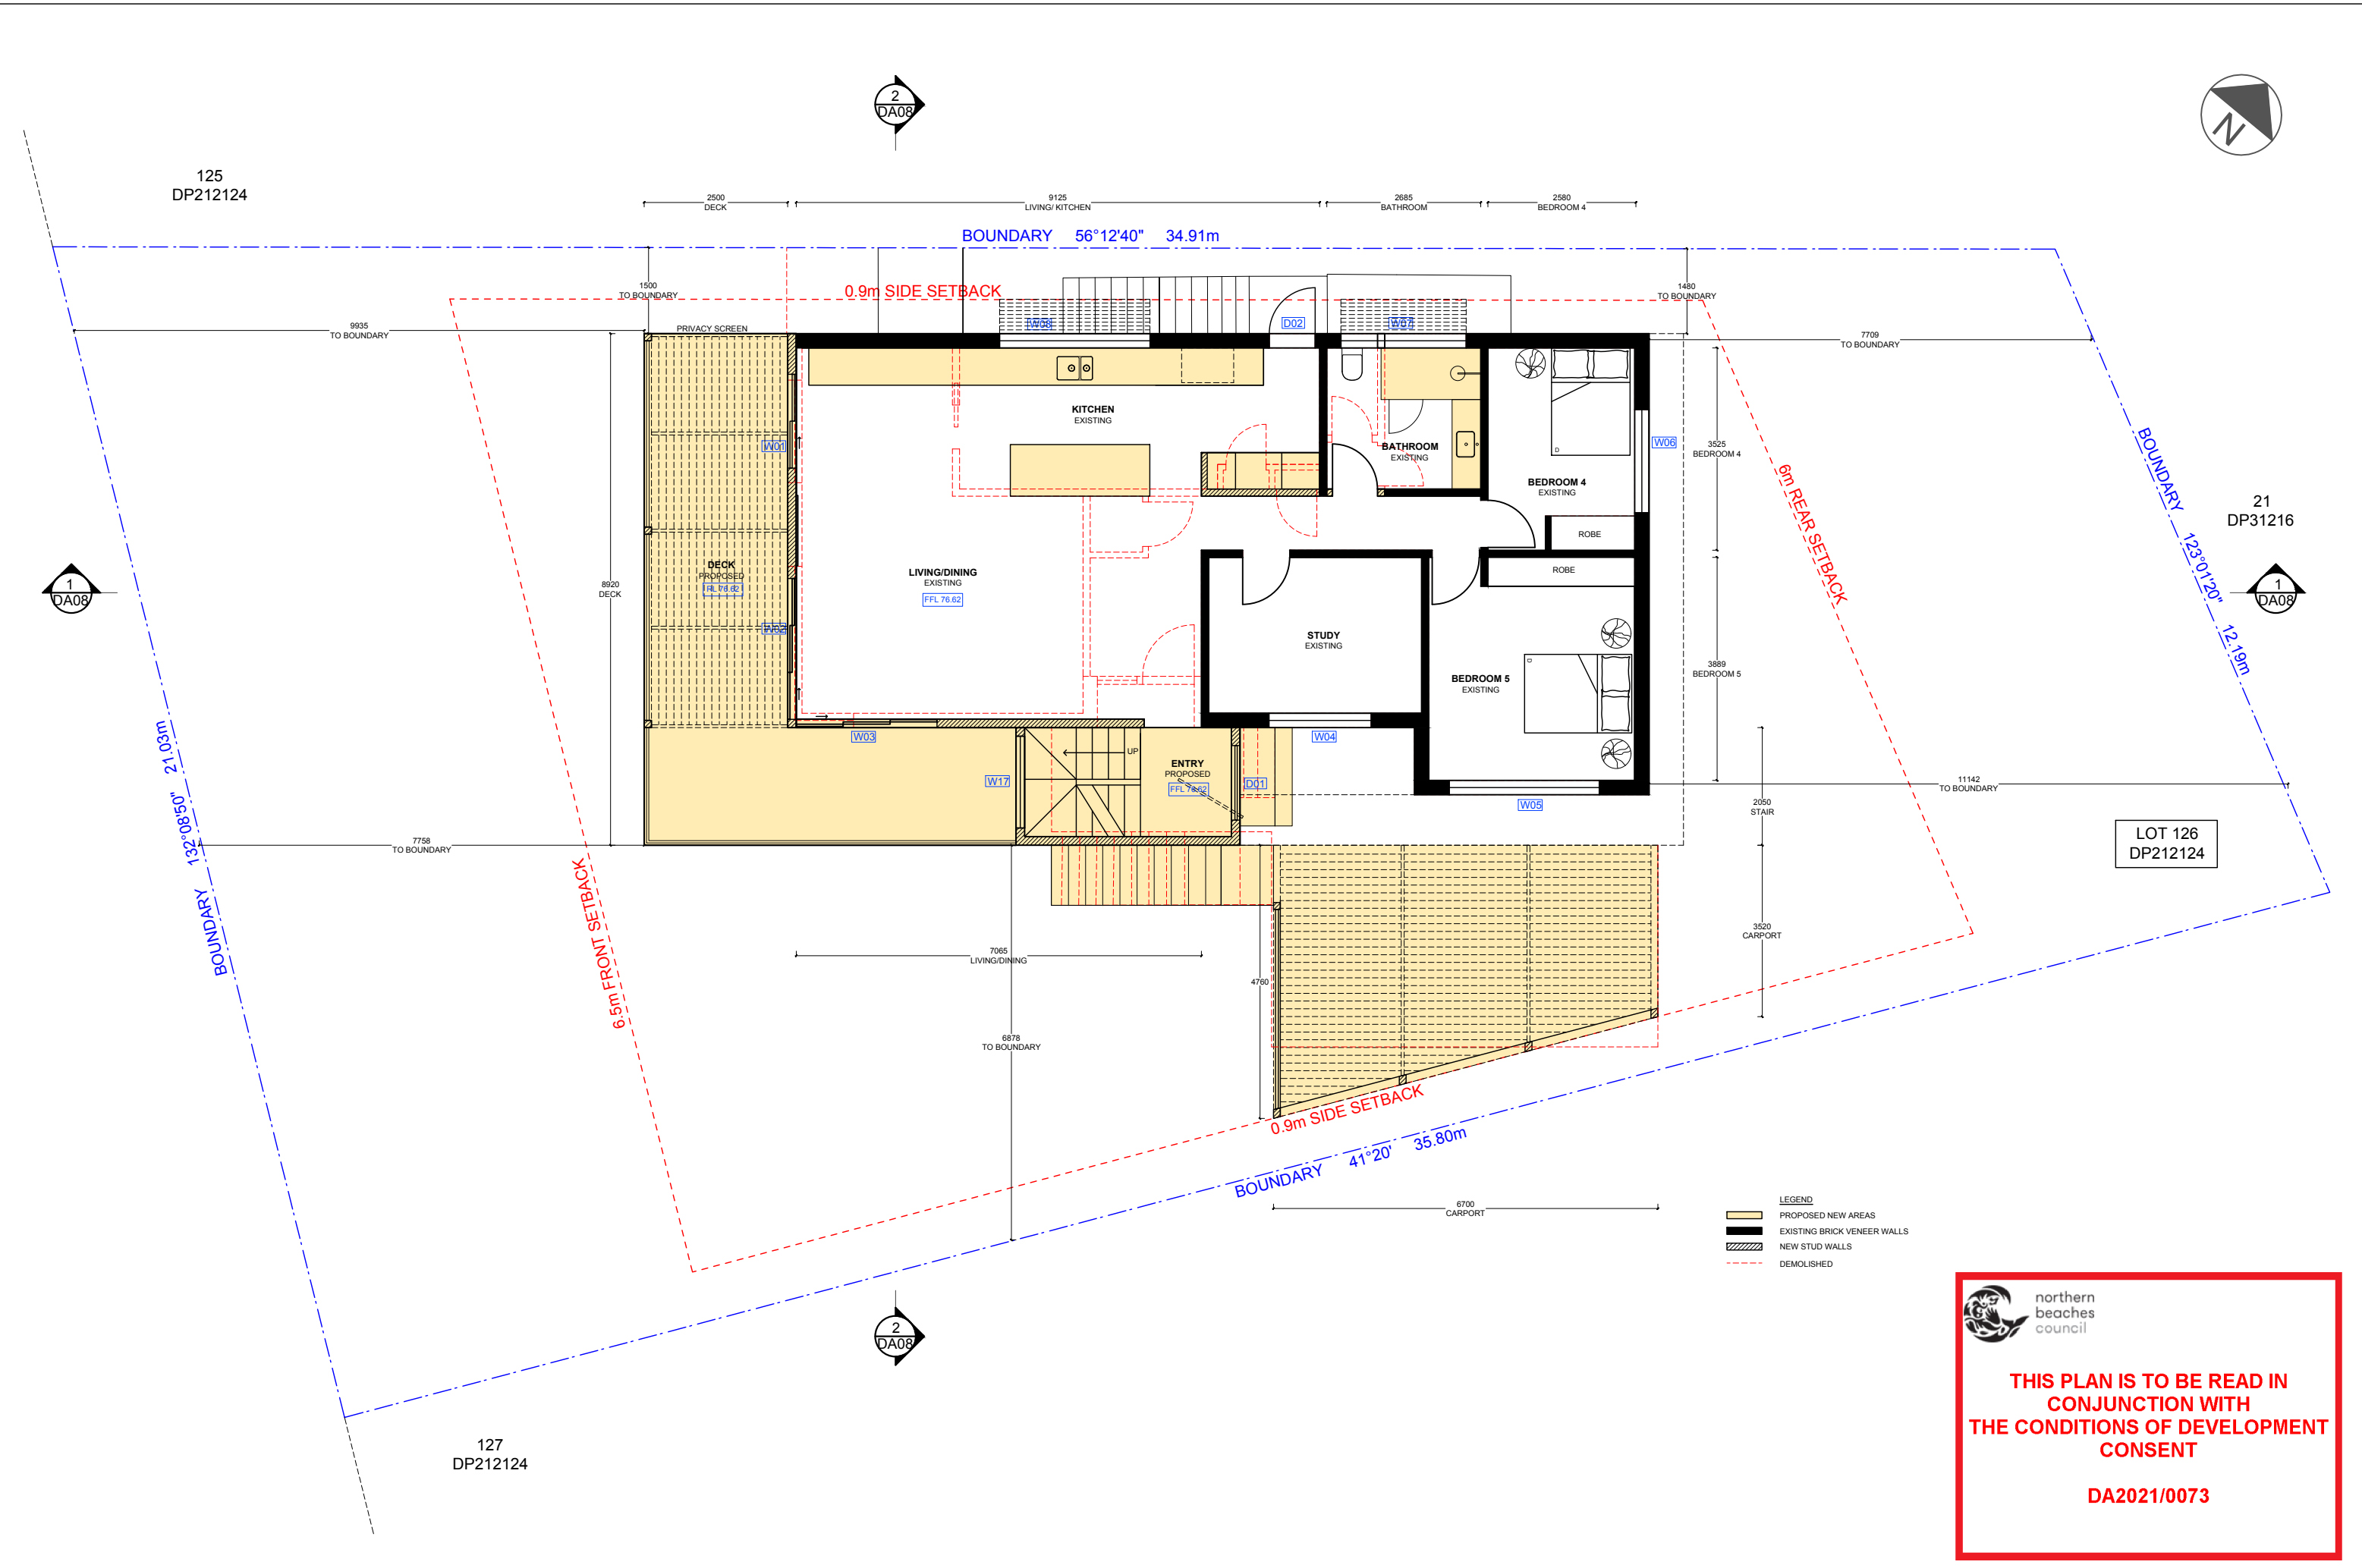

 northern
beaches
council

**THIS PLAN IS TO BE READ IN
CONJUNCTION WITH
THE CONDITIONS OF DEVELOPMENT
CONSENT**

DA2021/0073

1	DA DOCUMENTATION	16.11.2020				Do not scale drawings. Use figured dimensions only. Check and verify levels and dimensions on site prior to the commencement of any work, the preparation of shop drawings or the fabrication of components. The drawing is the copyright of Meredith Clark Design and is protected under the copyright act of 1968. Do not alter, reproduce or transmit in any form, or by any means without the express permission of Meredith Clark Design. This drawing is for design concept only and does not relieve the Builder or Contractor of any of their responsibilities under the contract. All building works, associated works, materials and workmanship in this project are to be in accordance with the current Building Code of Australia, Standards Australia and all other relevant Authority requirements.	Designer Meredith Clark Design 0420 96 48 06	Client Halcyon & Simon Mitchell	Project 50 Ryan Place Beacon Hill NSW 2100	Drawing title Ground Floor Plan	Scale 1:100 @A3	Dwg No MCD:RP:DA04	Issue 1
---	------------------	------------	--	--	--	--	---	---	--	---	---------------------------	------------------------------	-------------------

