



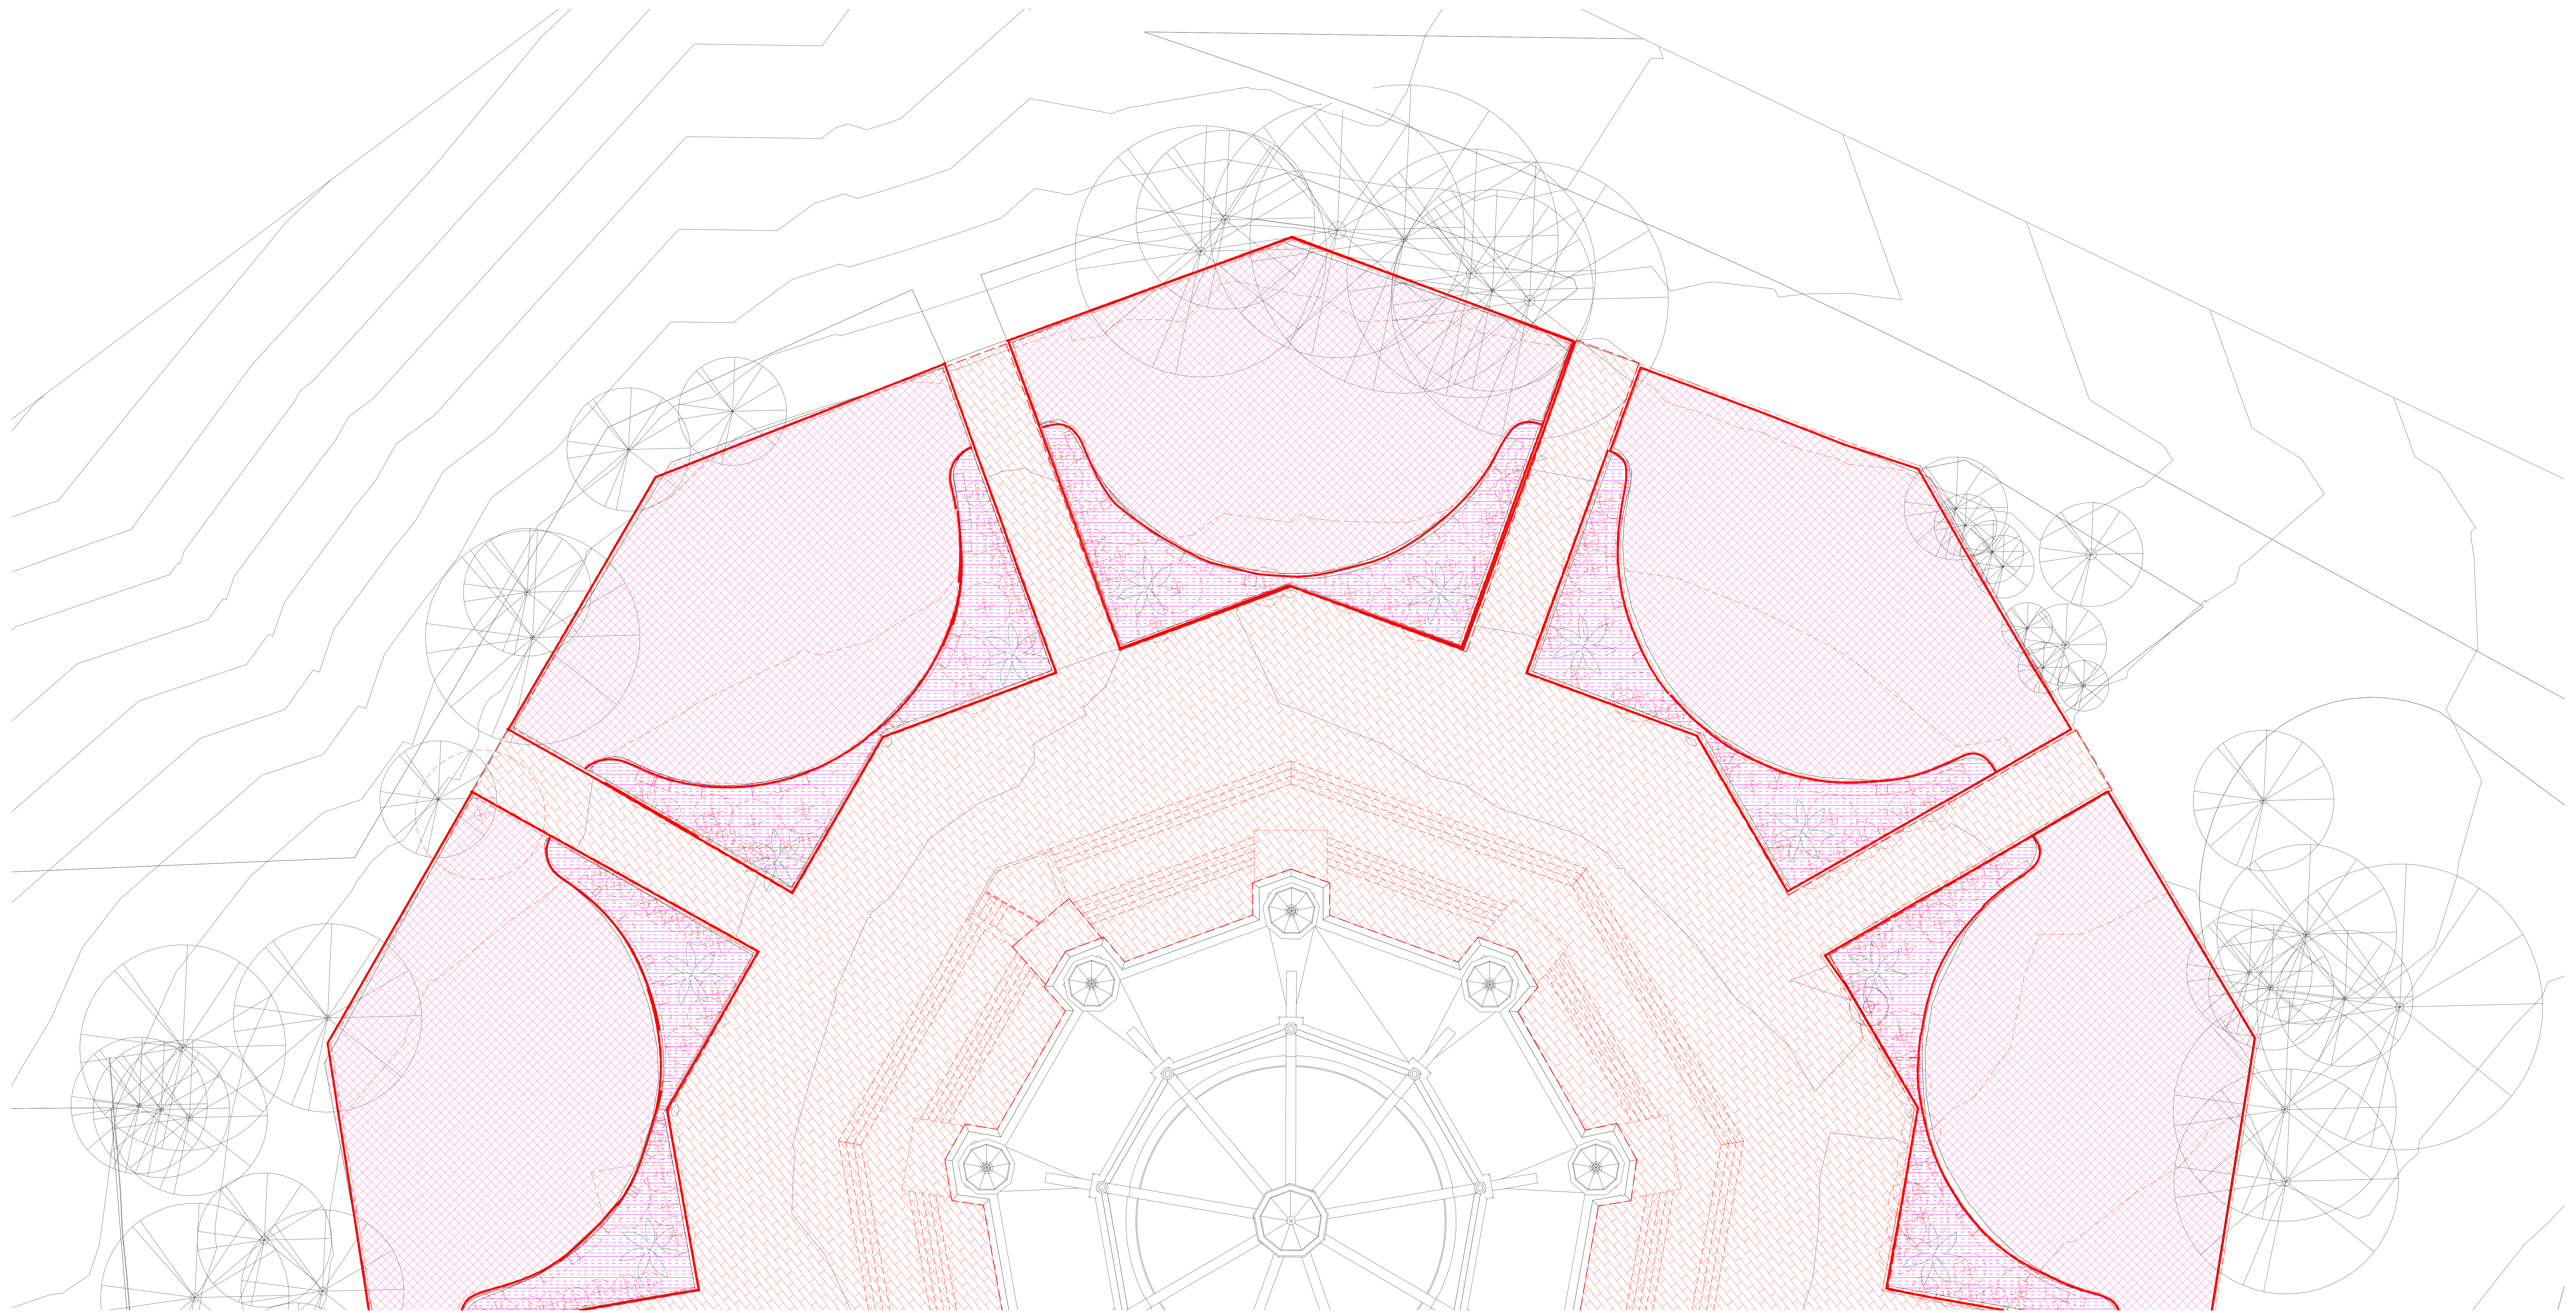

 Northern
Beaches
Council

THIS PLAN IS TO BE READ IN
CONJUNCTION WITH
THE CONDITIONS OF DEVELOPMENT
CONSENT

DAZ023/1536

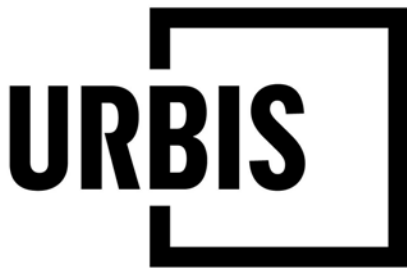

PROJECT
TEMPLE INGLESIDE
DETAILED DESIGN
174 MONA VALE ROAD INGLESIDE

KEY PLAN

Level 32, 300 George Street | Brisbane QLD 4000 Australia | +61 7 3007 3800 | URBIS Pty Ltd | ABN 50 105 256 228

1	WIP Landscape set
REV	DESCRIPTION

URB	MF	02/08/202
DWN	CHK	3 DATE

DISCLAIMER
Copyright by URBIS Pty Ltd. This drawing or parts thereof may not be reproduced for any purpose or used for another project without the consent of URBIS other than reproduction for the purposes of actual ordering, supply, installation or construction. This drawing must be read in conjunction with all relevant contracts, schedules, specifications, drawings and any other issued written instructions. Do not scale from drawings. Written figured dimensions take preference to scaled dimension and must be verified on site before proceeding with any work. All discrepancies must be referred to the superintendent for a written decision prior to ordering, supply or installation. URBIS must be notified in writing of any discrepancies.

CLIENT

PROJECT DIRECTOR:

DRAWING TITLE
DEMOLITION PLAN - SHEET 1

ISSUE
1 : 100 @A0

DRAWING NO.
151

PROJECT NO.
P0045720



NORTH


REVISION
1

northern
beaches
council

THIS PLAN IS TO BE READ IN
CONJUNCTION WITH
THE CONDITIONS OF DEVELOPMENT
CONSENT

DA2023/1536

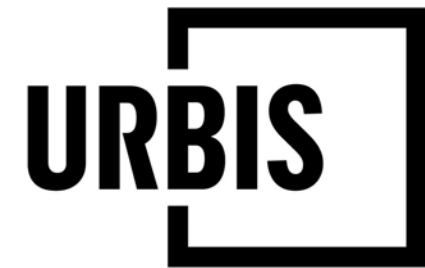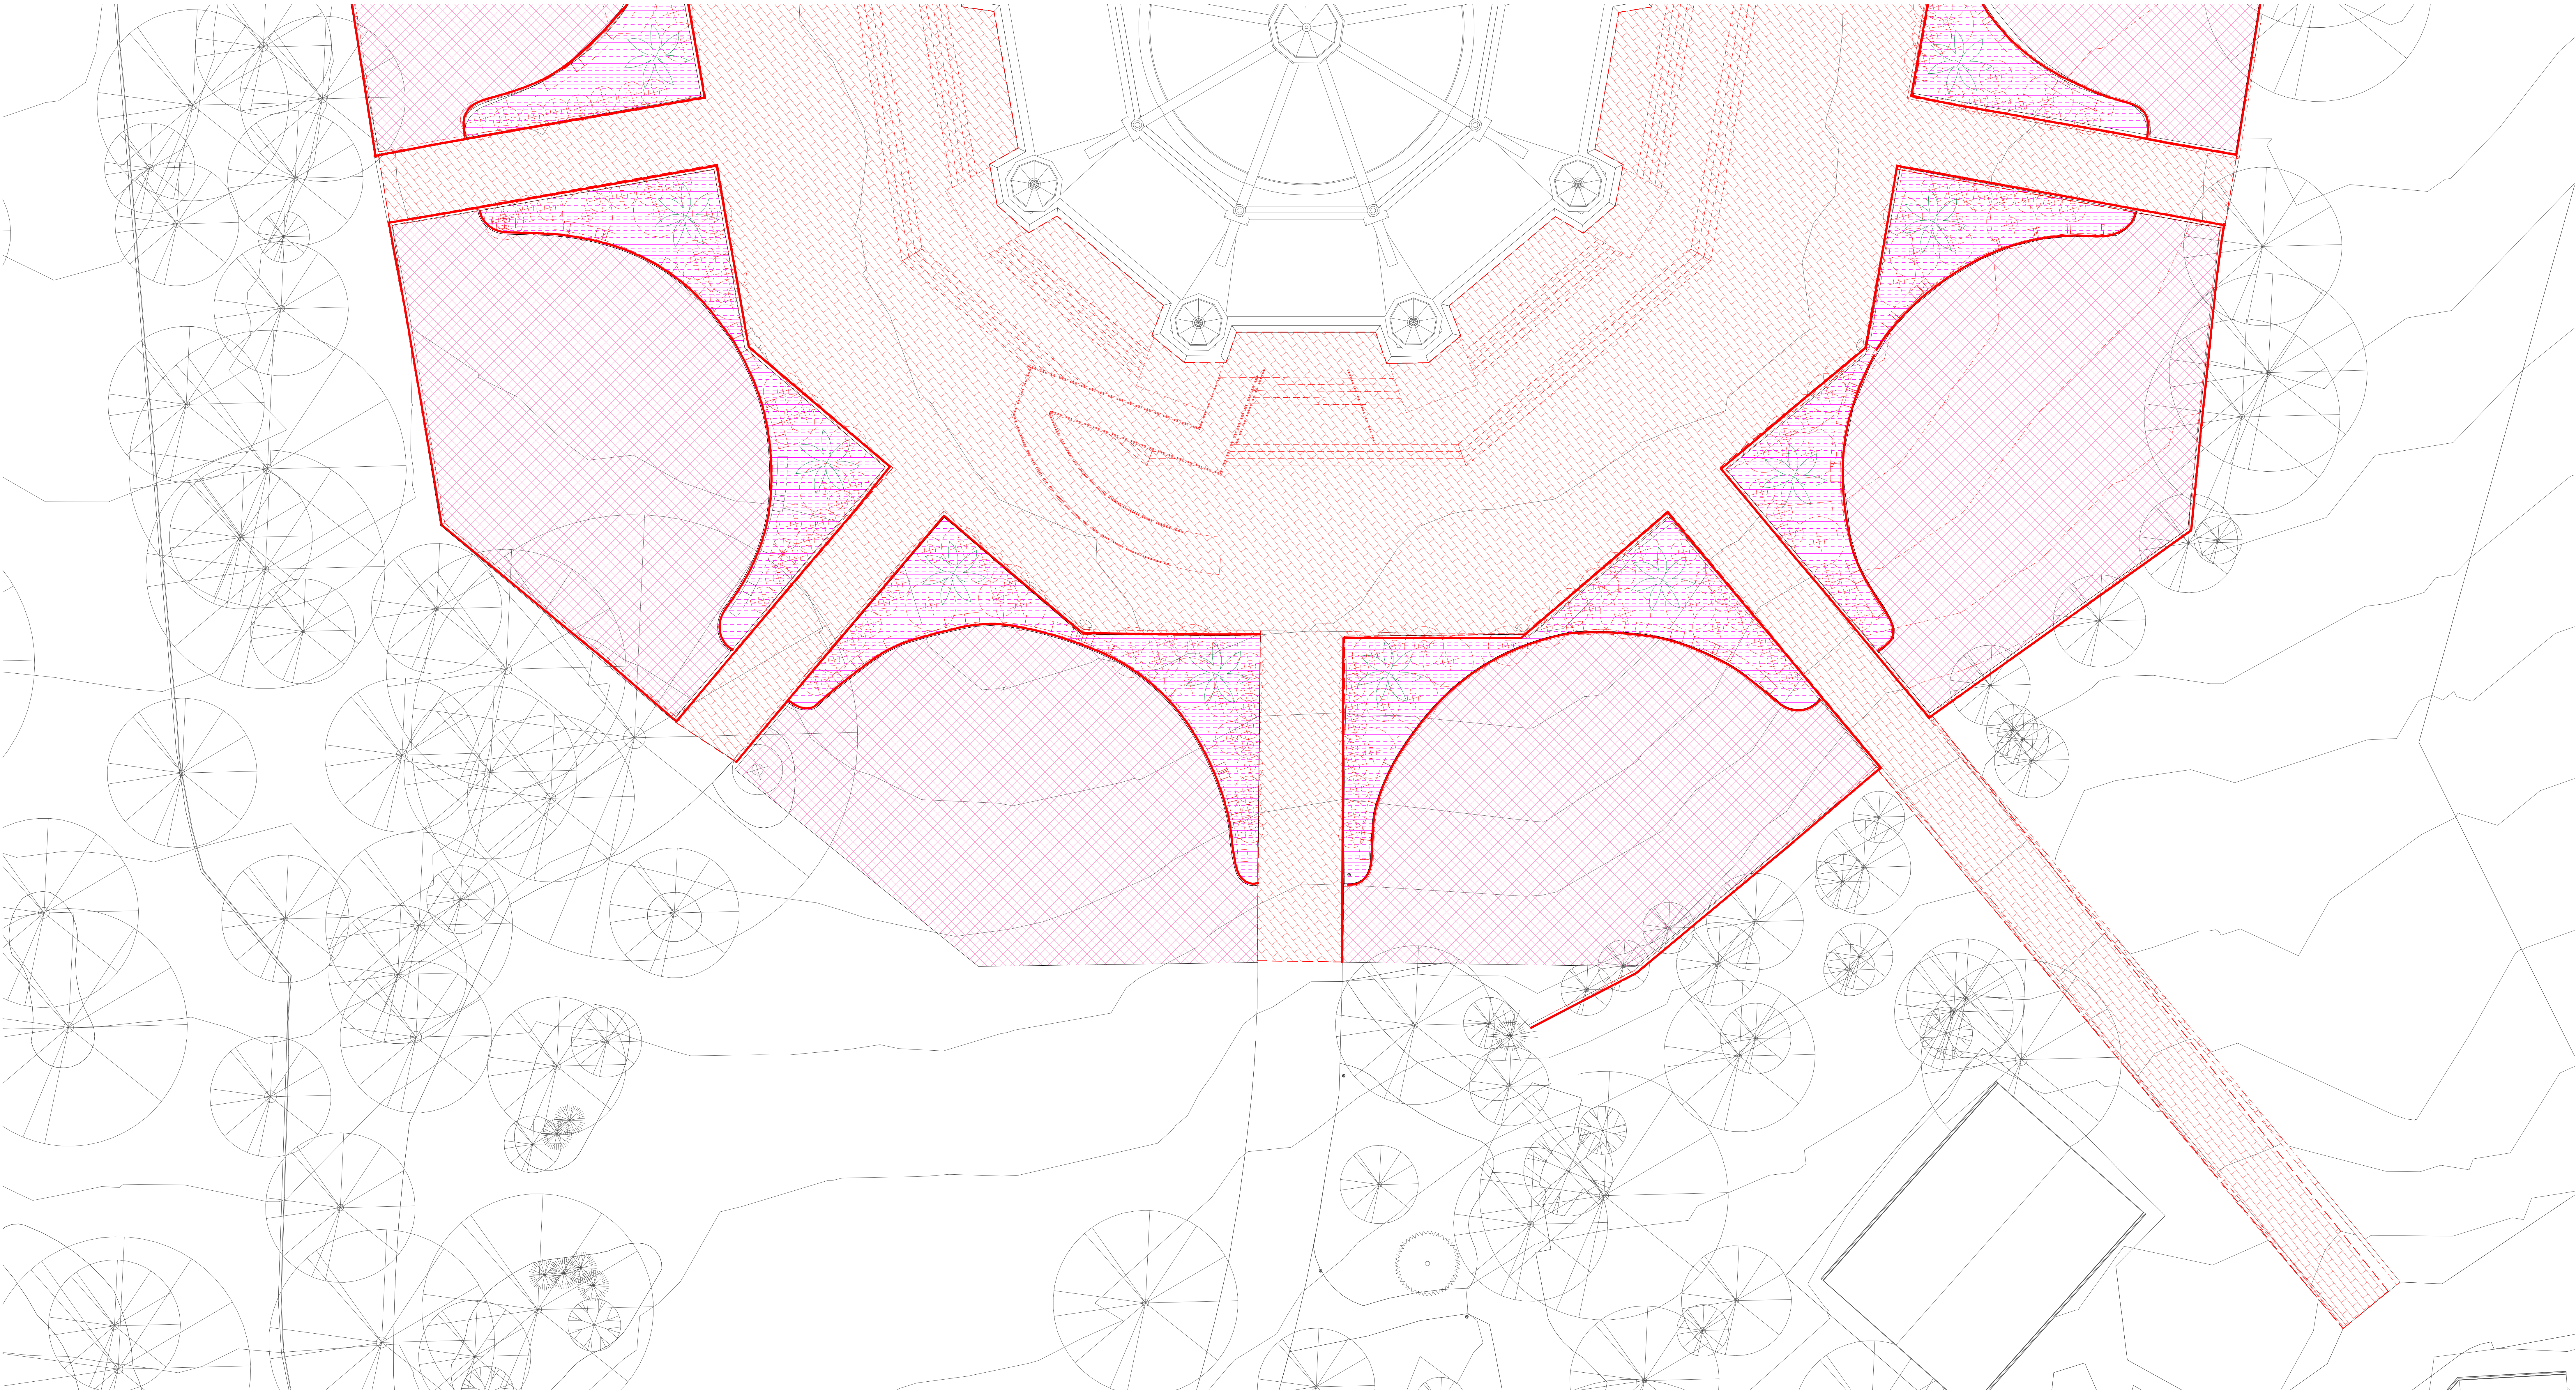

PROJECT
TEMPLE INGLESIDE
DETAILED DESIGN
174 MONA VALE ROAD INGELSIDE

KEY PLAN

Level 32, 300 George Street | Brisbane QLD 4000 Australia | +61 7 3007 3800 | URBIS Pty Ltd | ABN 50 105 256 228

1	WIP Landscape set
REV	DESCRIPTION

URB	MF	02/08/2023
DWN	CHK	DATE

DISCLAIMER
Copyright by URBIS Pty Ltd. This drawing or parts thereof may not be reproduced for any purpose or used for another project without the consent of URBIS other than reproduction for the purposes of actual ordering, supply, installation or construction. This drawing must be read in conjunction with all relevant contracts, schedules, specifications, drawings and any other issued written instructions. Do not scale from drawings. Written figured dimensions take preference to scaled dimension and must be verified on site before proceeding with any work. All discrepancies must be referred to the superintendent for a written decision prior to ordering, supply or installation. URBIS must be notified in writing of any discrepancies.

CLIENT

PROJECT DIRECTOR:

DRAWING TITLE
DEMOLITION PLAN - SHEET 2

ISSUE
1 : 100 @A0

ISSUE NO.
152

ISSUE
1 : 100 @A0



REVISION
1

PROJECT NO.
P0045720

NORTH

REVISION
1

THIS PLAN IS TO BE READ IN CONJUNCTION WITH THE CONDITIONS OF DEVELOPMENT CONSENT
DA2023/1536

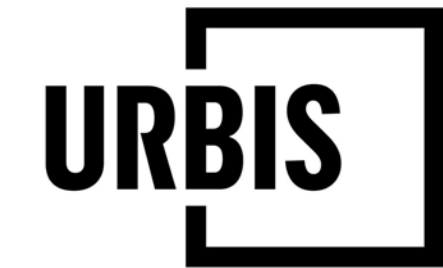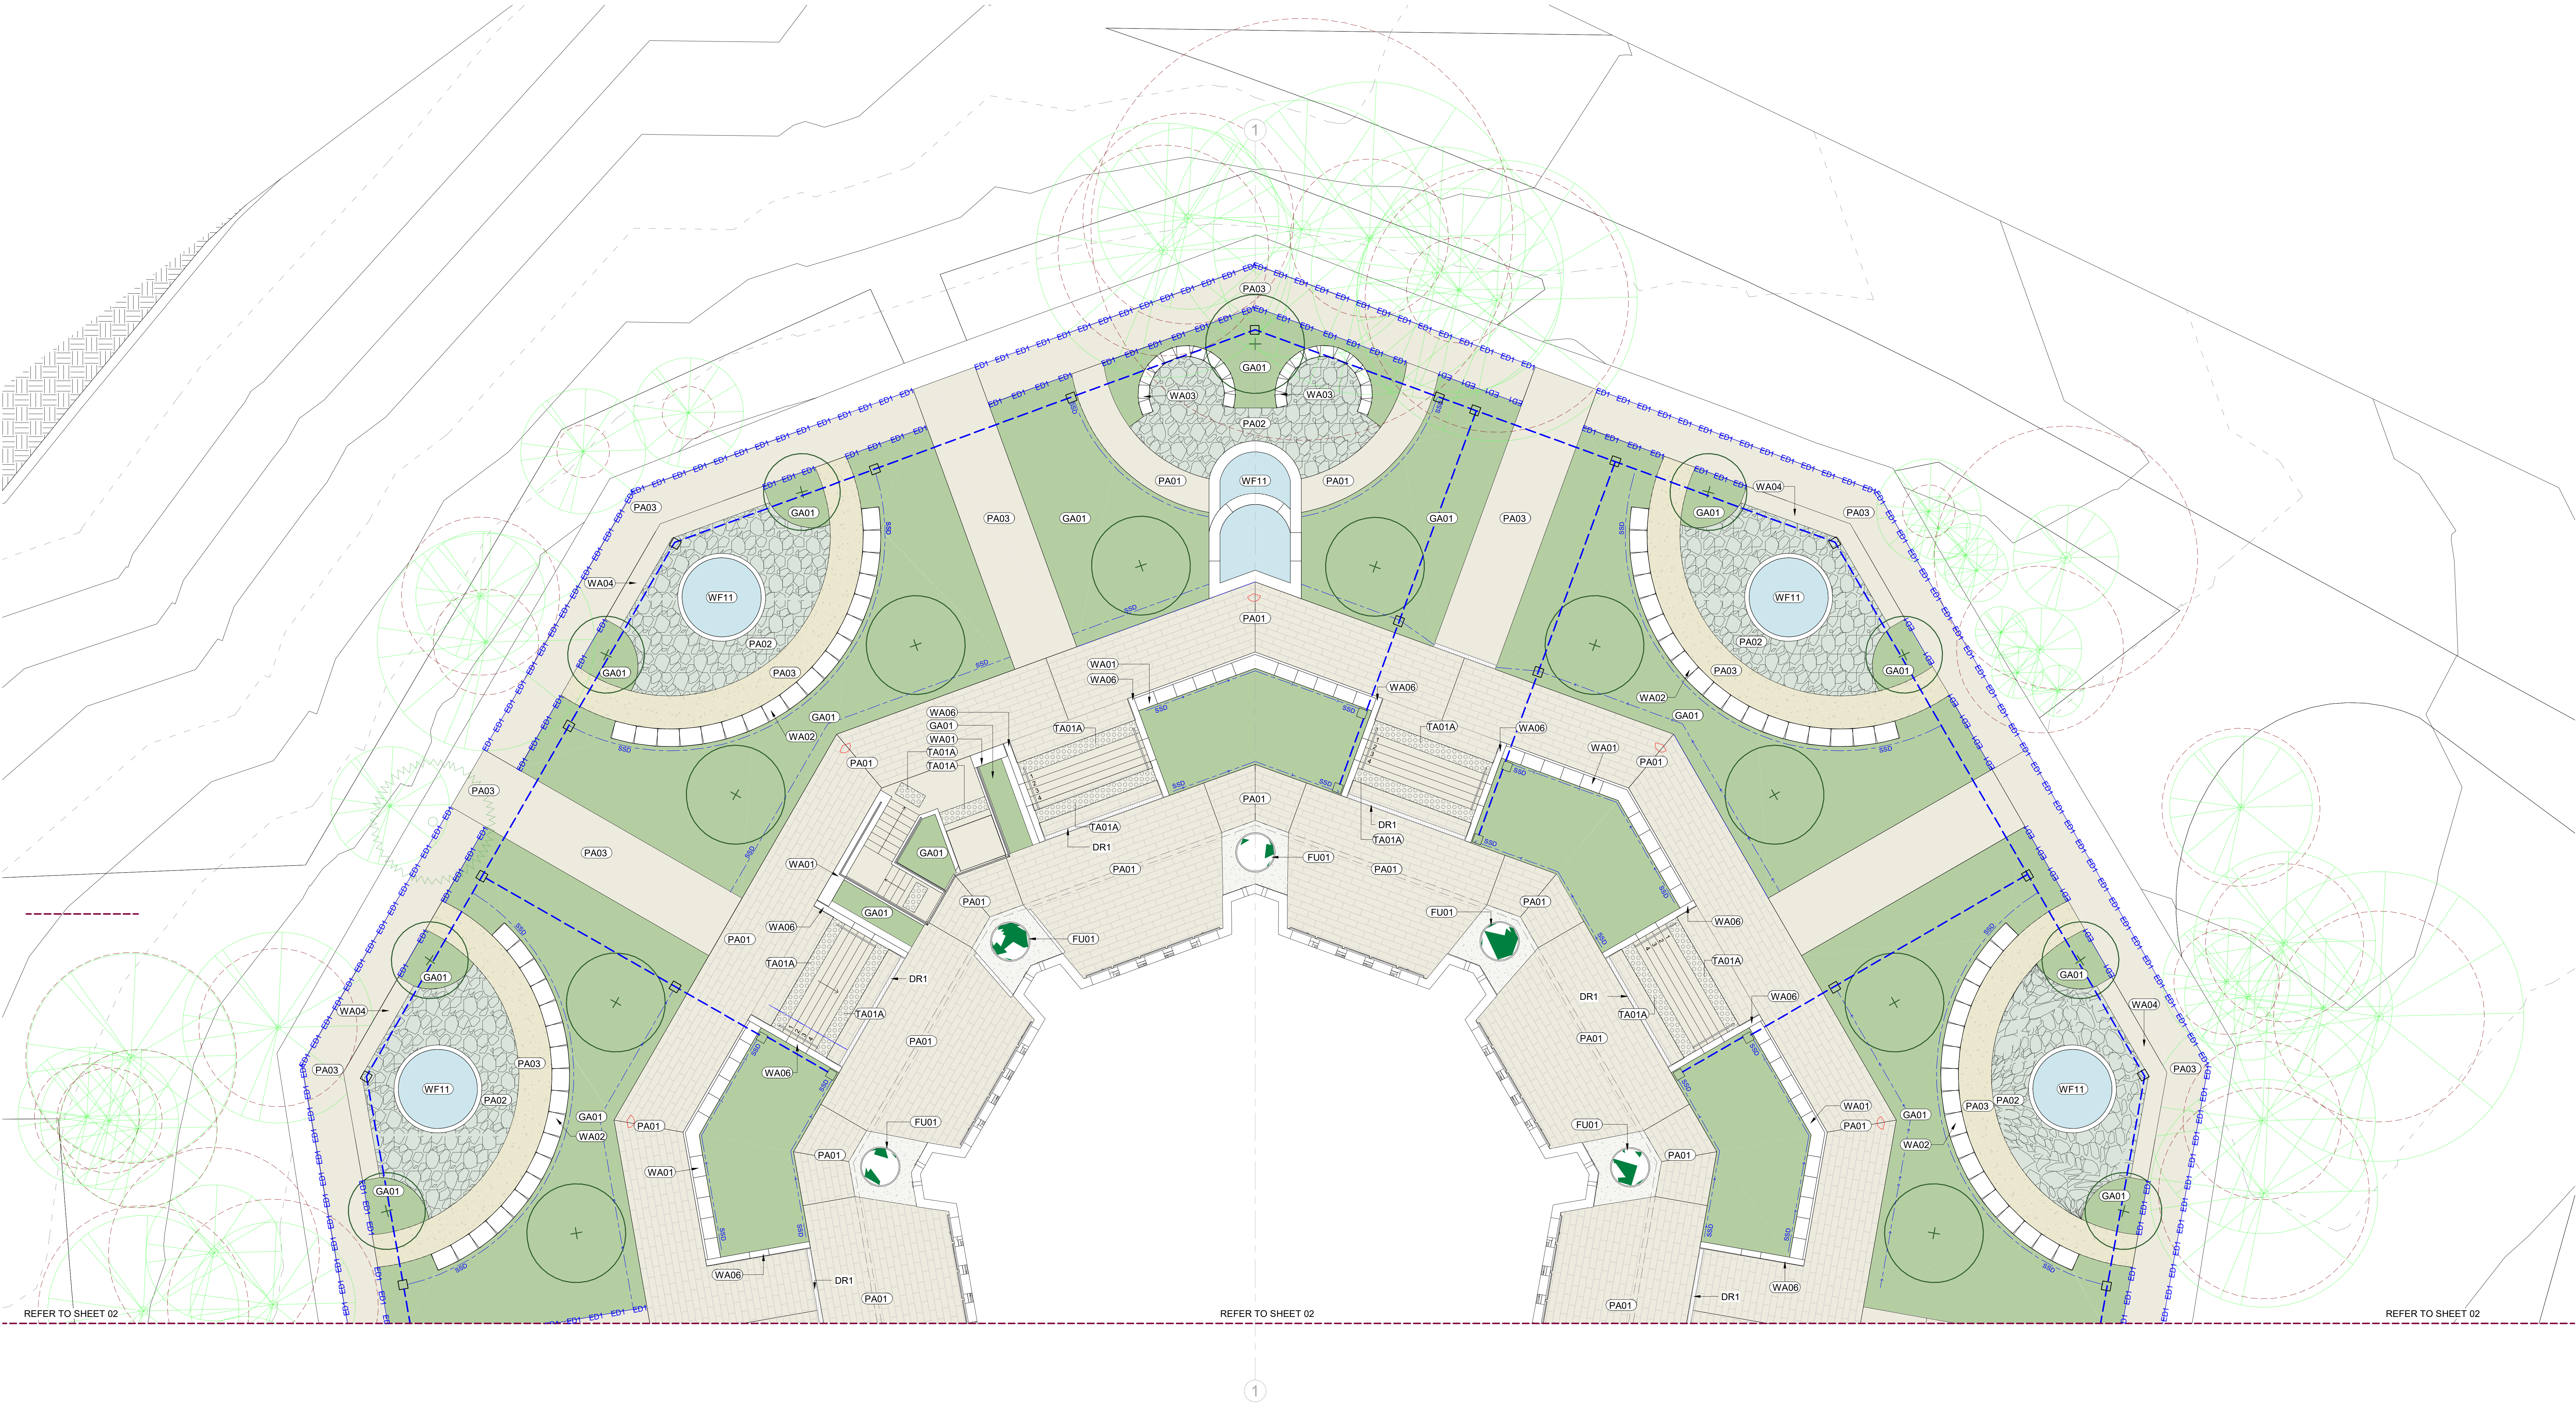

PROJECT
TEMPLE INGLESIDE
DETAILED DESIGN
174 MONA VALE ROAD INGLESIDE

Level 32, 300 George Street | Brisbane QLD 4000 Australia | +61 7 3007 3800 | URBIS Pty Ltd | ABN 50 105 256 228

KEY PLAN

DISCLAIMER
Copyright by URBIS Pty Ltd. This drawing or parts thereof may not be reproduced for any purpose or used for another project without the consent of URBIS other than reproduction for the purposes of actual ordering, supply, installation or construction. This drawing must be read in conjunction with all relevant contracts, schedules, specifications, drawings and any other issued written instructions. Do not scale from drawings. Written figured dimensions take preference to scaled dimension and must be verified on site before proceeding with any work. All discrepancies must be referred to the superintendent for a written decision prior to ordering, supply or installation. URBIS must be notified in writing of any discrepancies.
PROJECT DIRECTOR:

CLIENT

ISSUE

ISSUE

1 : 100 @A0

DRAWING NO.

201

PROJECT NO.

P0045720

NORTH



REVISION

1

1 WIP Landscape set
REV DESCRIPTION

URB MF 23/06/2023
DWN CHK DATE

DRAWING TITLE

FINISHES PLAN - SHEET 1

REFER TO SHEET 01


REFER TO SHEET 01

REFER TO SHEET 01

 northern
beaches
council

THIS PLAN IS TO BE READ IN
CONJUNCTION WITH
THE CONDITIONS OF DEVELOPMENT
CONSENT

DA2023/1536

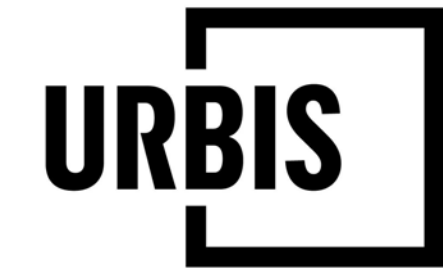

PROJECT
TEMPLE INGLESIDE
DETAILED DESIGN
174 MONA VALE ROAD INGLESIDE

Level 32, 300 George Street | Brisbane QLD 4000 Australia | +61 7 3007 3800 | URBIS Pty Ltd | ABN 50 105 256 228

KEY PLAN

1 WIP Landscape set
REV DESCRIPTION

URB MF 23/06/2023
DWN CHK DATE

DISCLAIMER
Copyright by URBIS Pty Ltd. This drawing or parts thereof may not be reproduced for any purpose or used for another project without the consent of URBIS other than reproduction for the purposes of actual ordering, supply, installation or construction. This drawing must be read in conjunction with all relevant contracts, schedules, specifications, drawings and any other issued written instructions. Do not scale from drawings. Written figured dimensions take preference to scaled dimension and must be verified on site before proceeding with any work. All discrepancies must be referred to the superintendent for a written decision prior to ordering, supply or installation. URBIS must be notified in writing of any discrepancies.

CLIENT

DRAWING TITLE
FINISHES PLAN - SHEET 2


ISSUE
1 : 100 @A0

DRAWING NO.
202


PROJECT NO.
P0045720

NORTH


REVISION
1

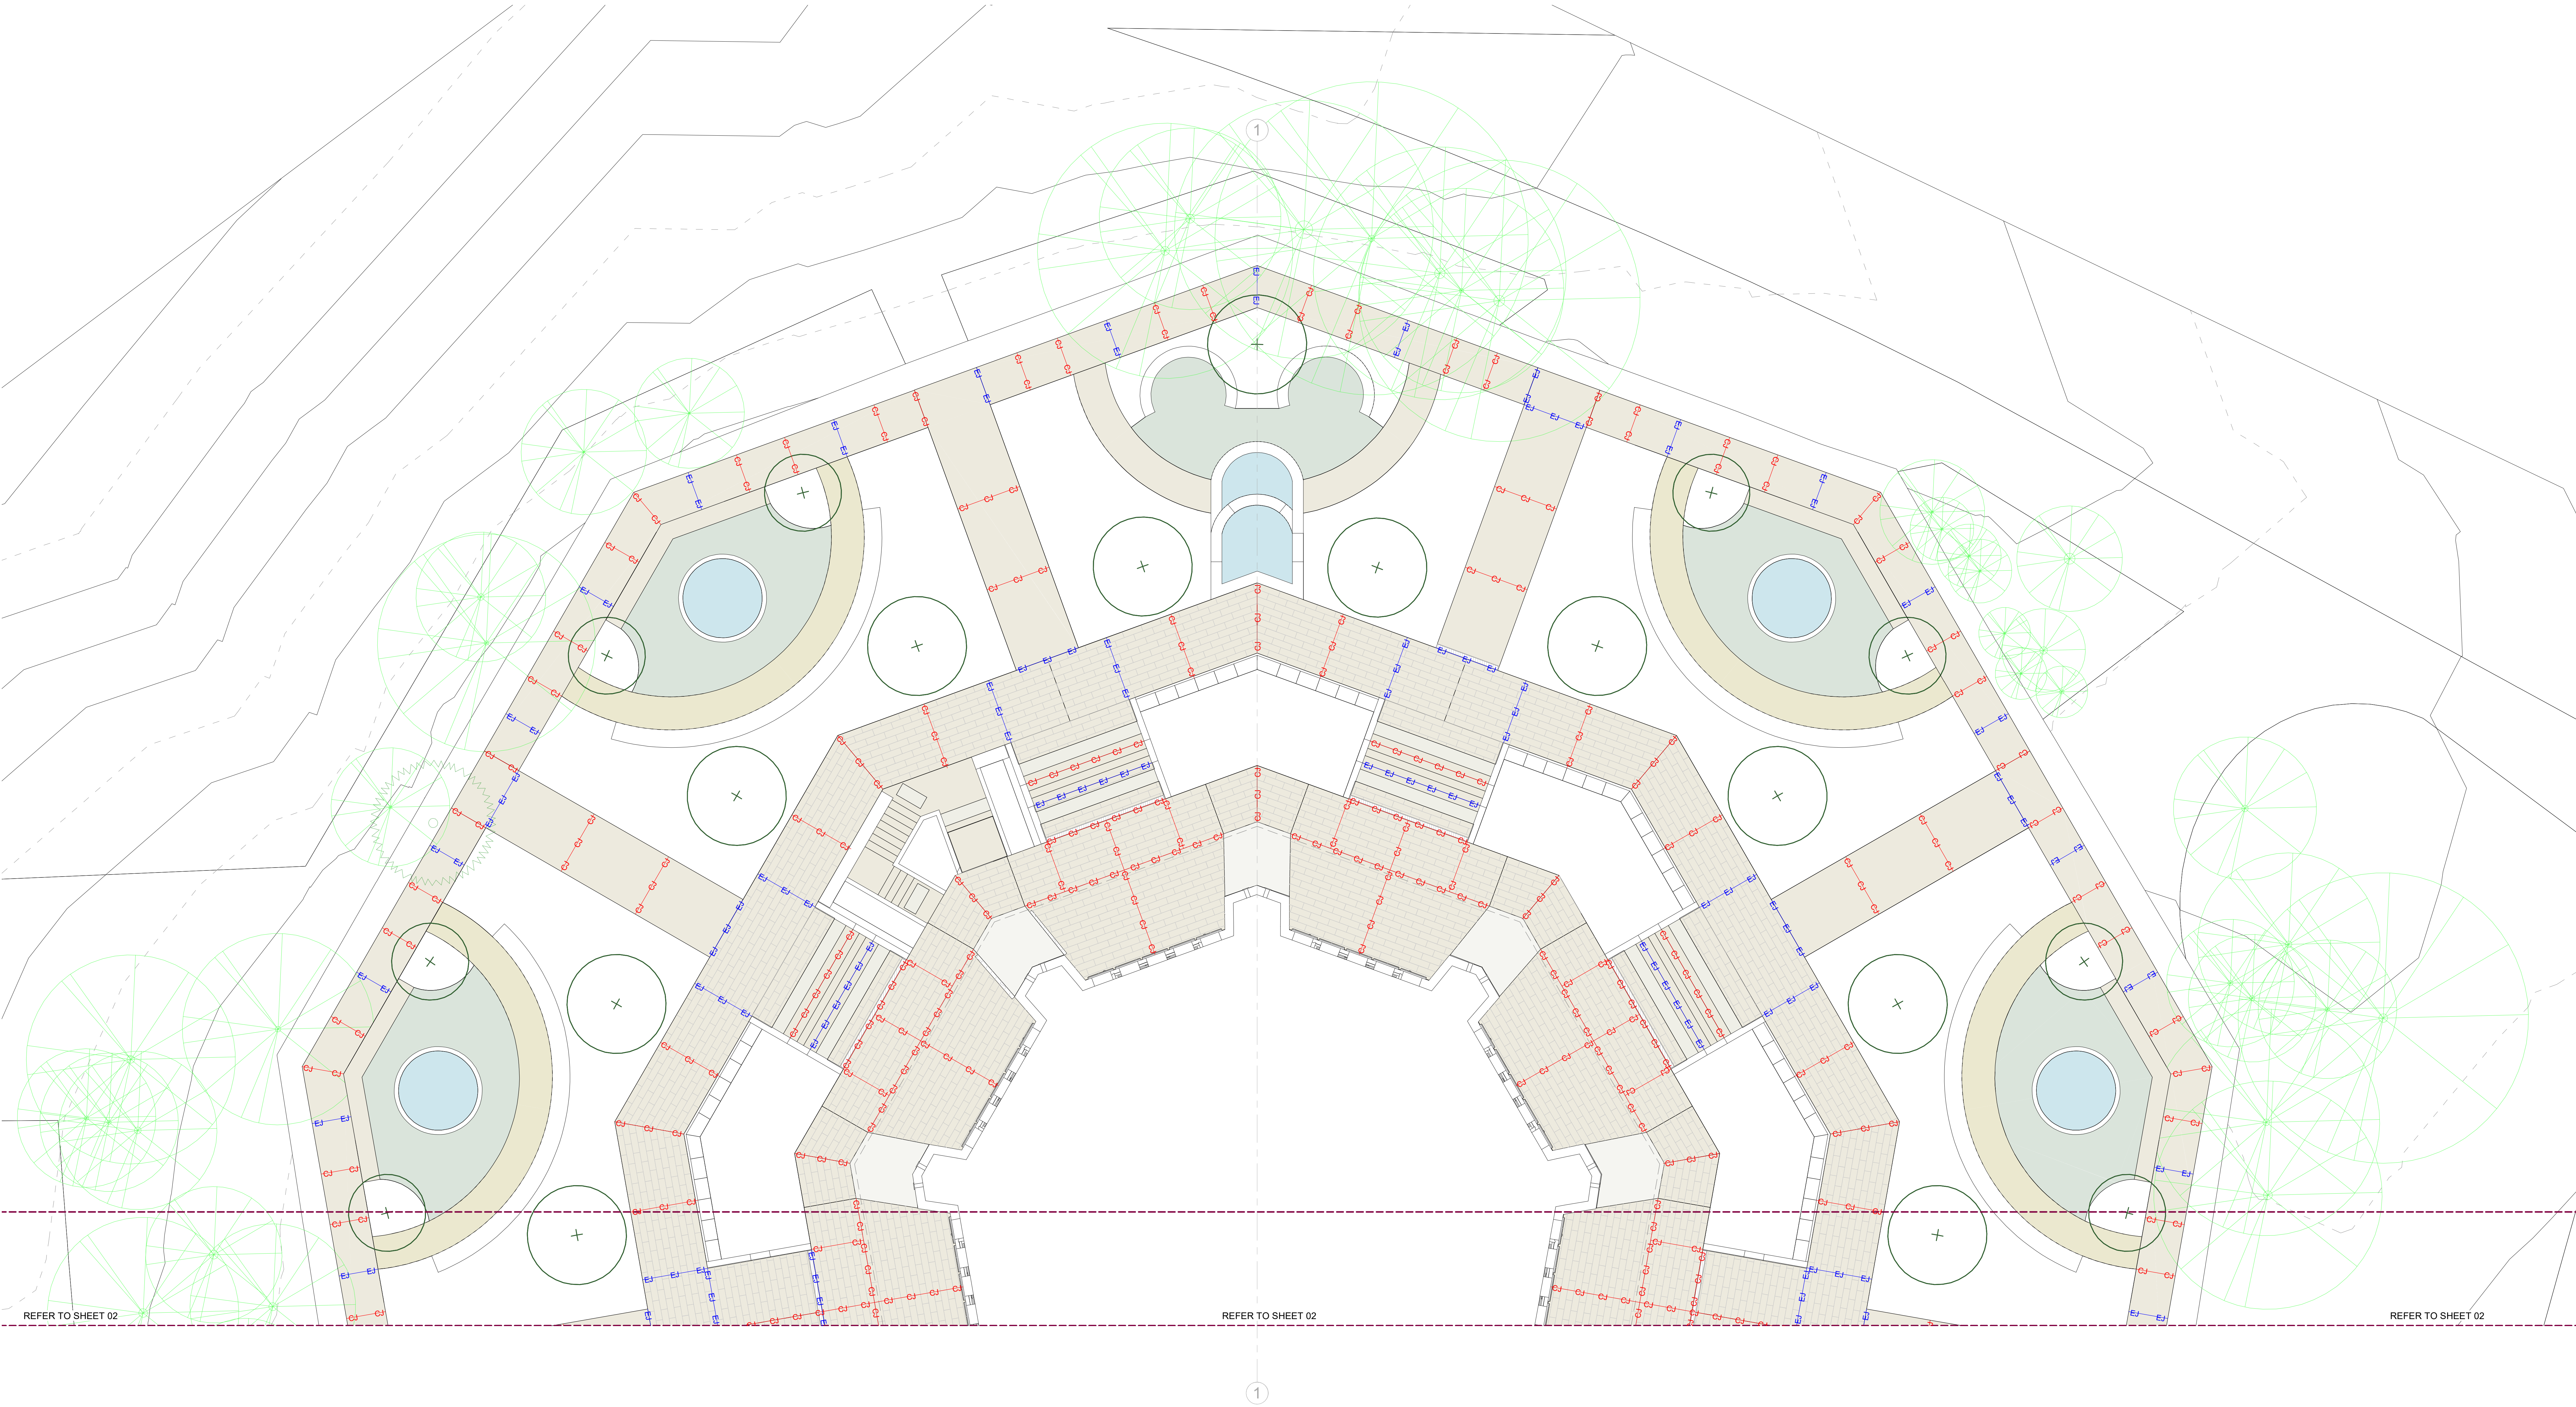


THIS PLAN IS TO BE READ IN
CONJUNCTION WITH
THE CONDITIONS OF DEVELOPMENT
CONSENT
DA2023/1536

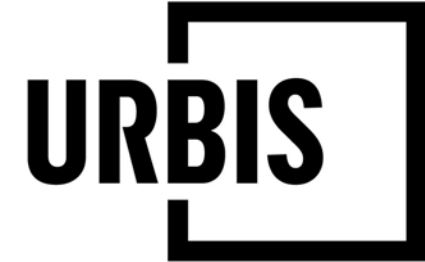

PROJECT
TEMPLE INGLESIDE
DETAILED DESIGN
174 MONA VALE ROAD INGLESIDE

Level 32, 300 George Street | Brisbane QLD 4000 Australia | +61 7 3007 3800 | URBIS Pty Ltd | ABN 50 105 256 228

KEY PLAN

REV	DESCRIPTION
1	WIP Landscape set

URB	MP	23/06/2023
DWN	CHK	DATE

DISCLAIMER
Copyright by URBIS Pty Ltd. This drawing or parts thereof may not be reproduced for any purpose or used for another project without the consent of URBIS other than reproduction for the purposes of actual ordering, supply, installation or construction. This drawing must be read in conjunction with all relevant contracts, schedules, specifications, drawings and any other issued written instructions. Do not scale from drawings. Written figured dimensions take preference to scaled dimension and must be verified on site before proceeding with any work. All discrepancies must be referred to the superintendent for a written decision prior to ordering, supply or installation. URBIS must be notified in writing of any discrepancies.
PROJECT DIRECTOR:

CLIENT

DRAWING TITLE

SETOUT PLAN - SHEET 1

ISSUE

ISSUE
1 : 100 @A0

DRAWING NO.

301


PROJECT NO.
P0045720

NORTH



REVISION


1

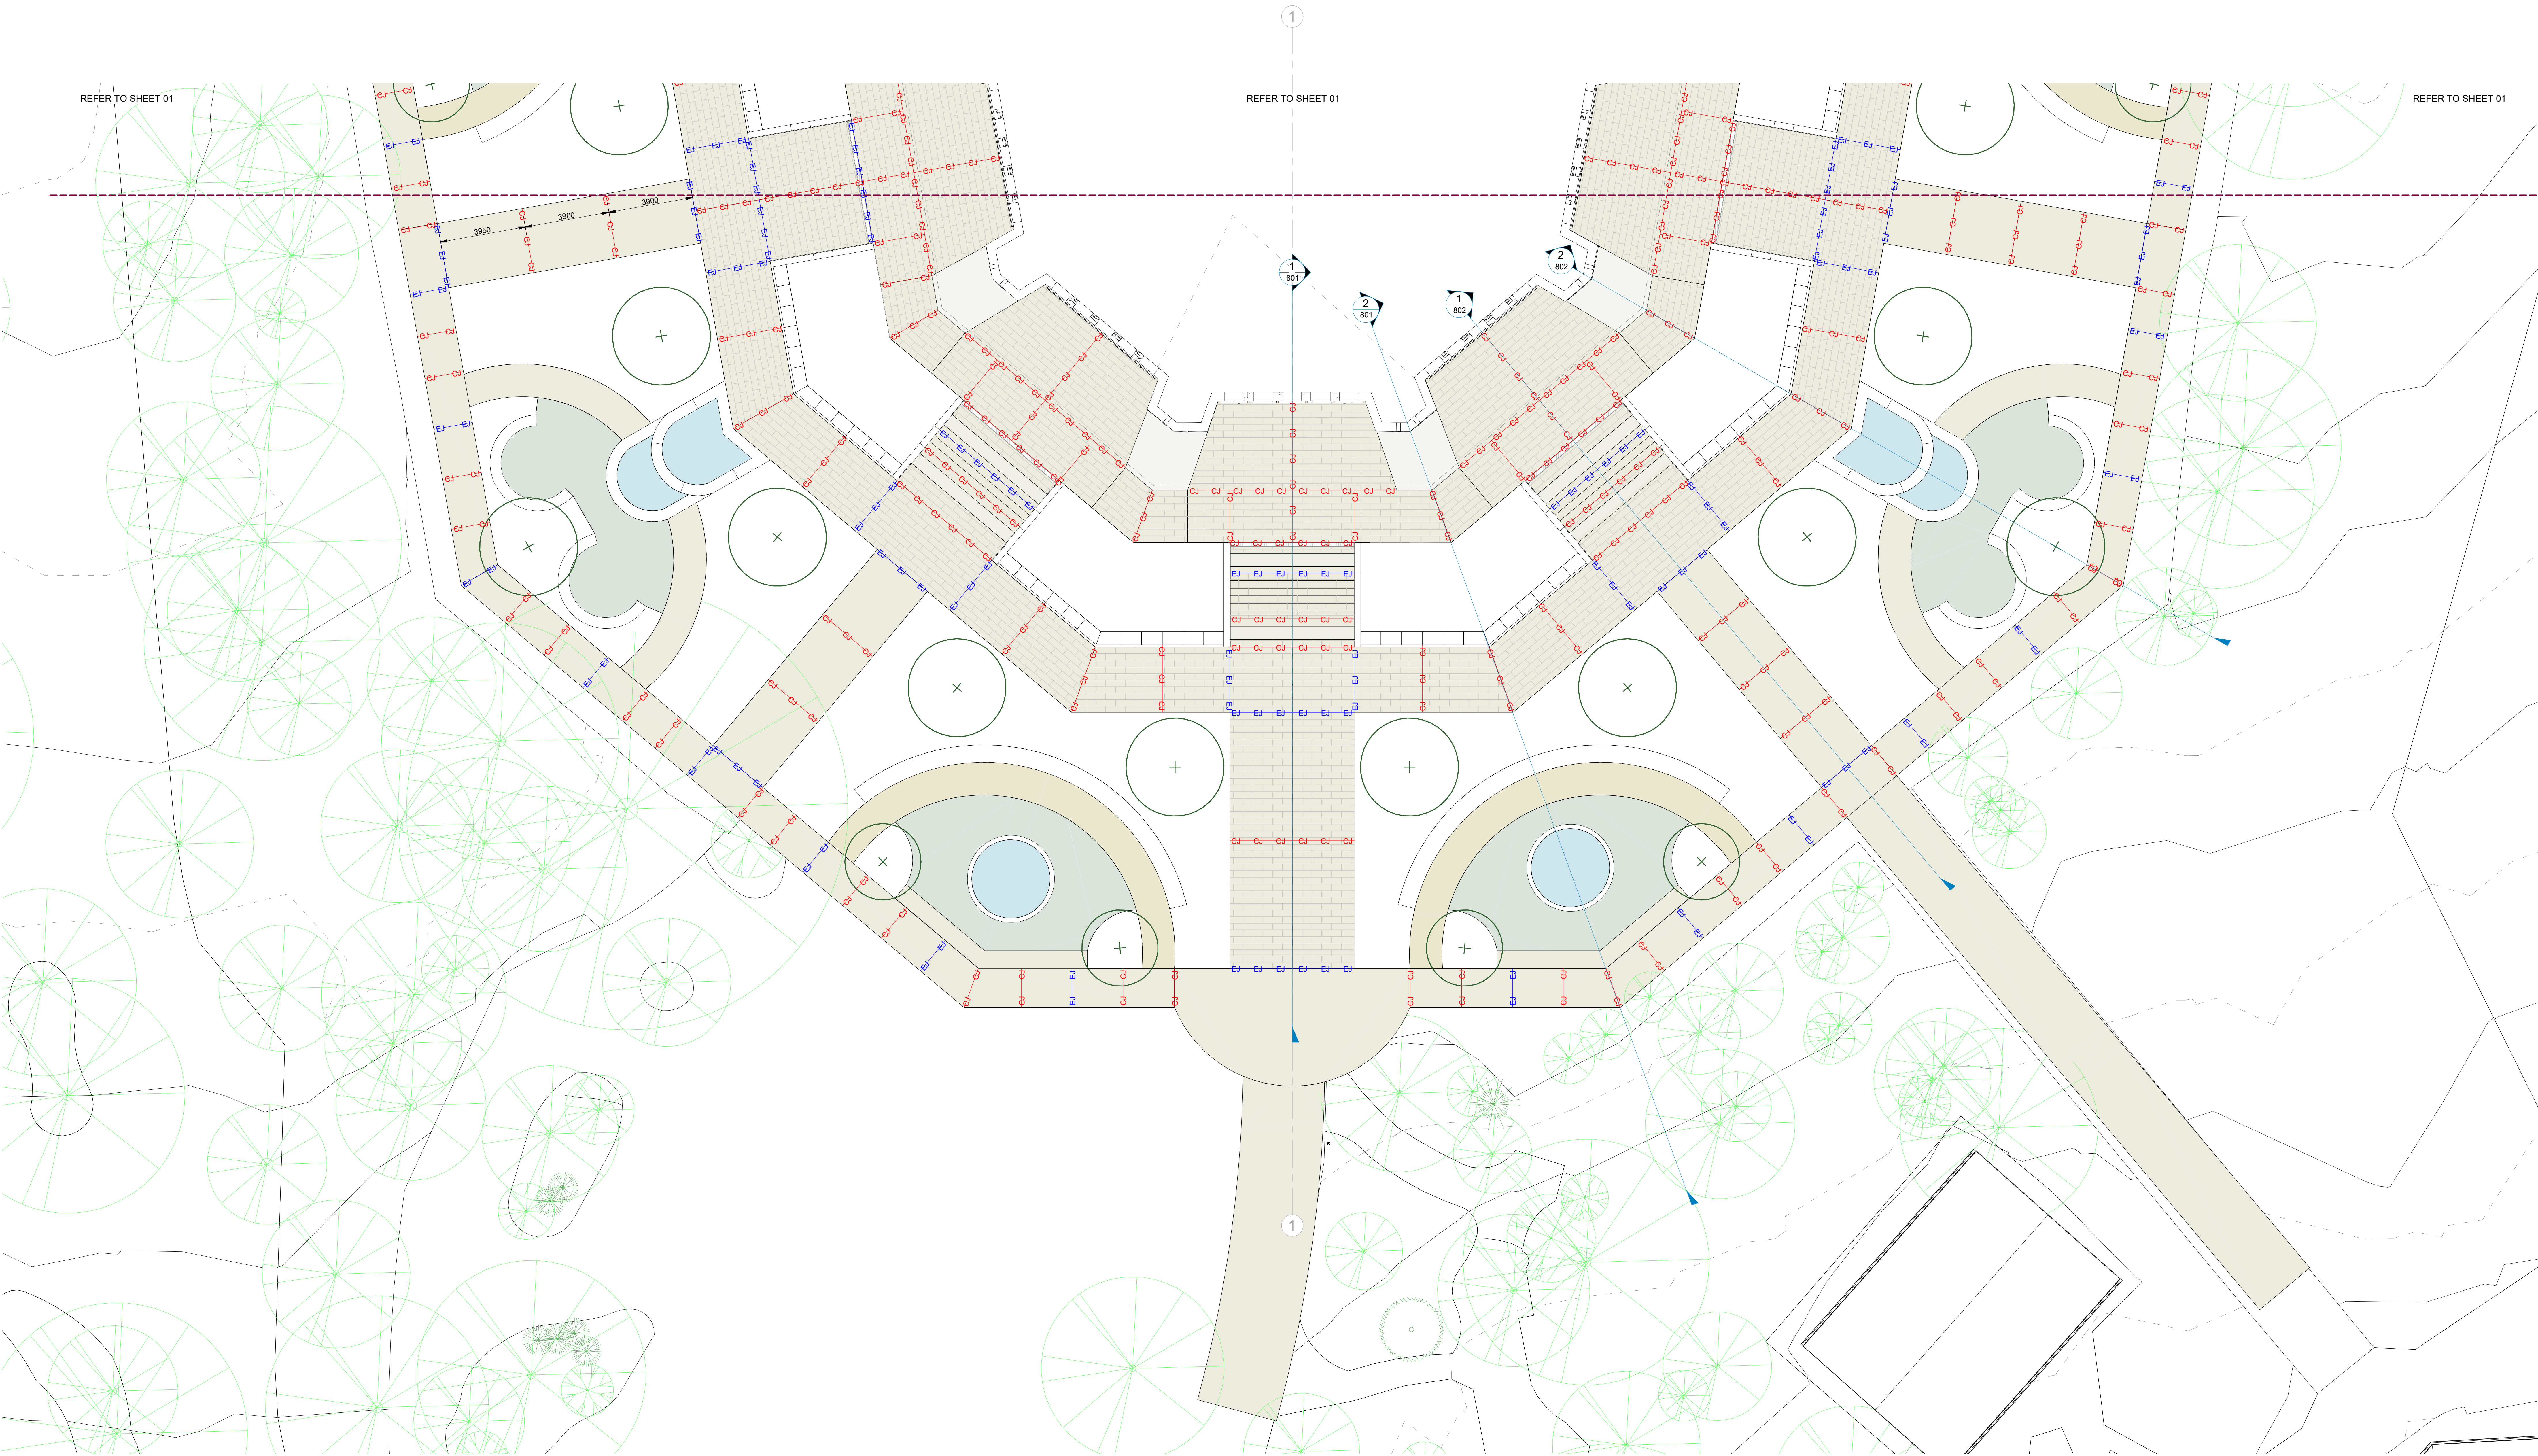

 Northern
beaches
Council

THIS PLAN IS TO BE READ IN
CONJUNCTION WITH
THE CONDITIONS OF DEVELOPMENT
CONSENT

DA2023/1536

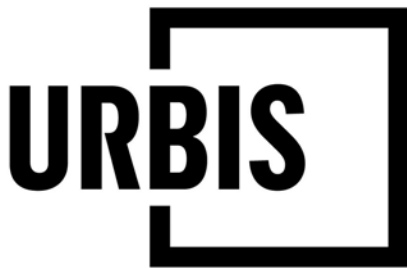

PROJECT
TEMPLE INGLESIDE
DETAILED DESIGN
174 MONA VALE ROAD INGLESIDE

Level 32, 300 George Street | Brisbane QLD 4000 Australia | +61 7 3007 3800 | URBIS Pty Ltd | ABN 50 105 256 228

KEY PLAN

REV	DESCRIPTION
1	WIP Landscape set

DWN	CHK	DATE
URB	MP	23/06/2023

DISCLAIMER
Copyright by URBIS Pty Ltd. This drawing or parts thereof may not be reproduced for any purpose or used for another project without the consent of URBIS other than reproduction for the purposes of actual ordering, supply, installation or construction. This drawing must be read in conjunction with all relevant contracts, schedules, specifications, drawings and any other issued written instructions. Do not scale from drawings. Written figured dimensions take preference to scaled dimension and must be verified on site before proceeding with any work. All discrepancies must be referred to the superintendent prior to a written decision prior to ordering, supply or installation. URBIS must be notified in writing of any discrepancies.

PROJECT DIRECTOR:

CLIENT

DRAWING TITLE
SETOUT PLAN - SHEET 2


ISSUE

ISSUE
1 : 100 @A0

DRAWING NO.
302

PROJECT NO.
P0045720
NORTH


REVISION
1

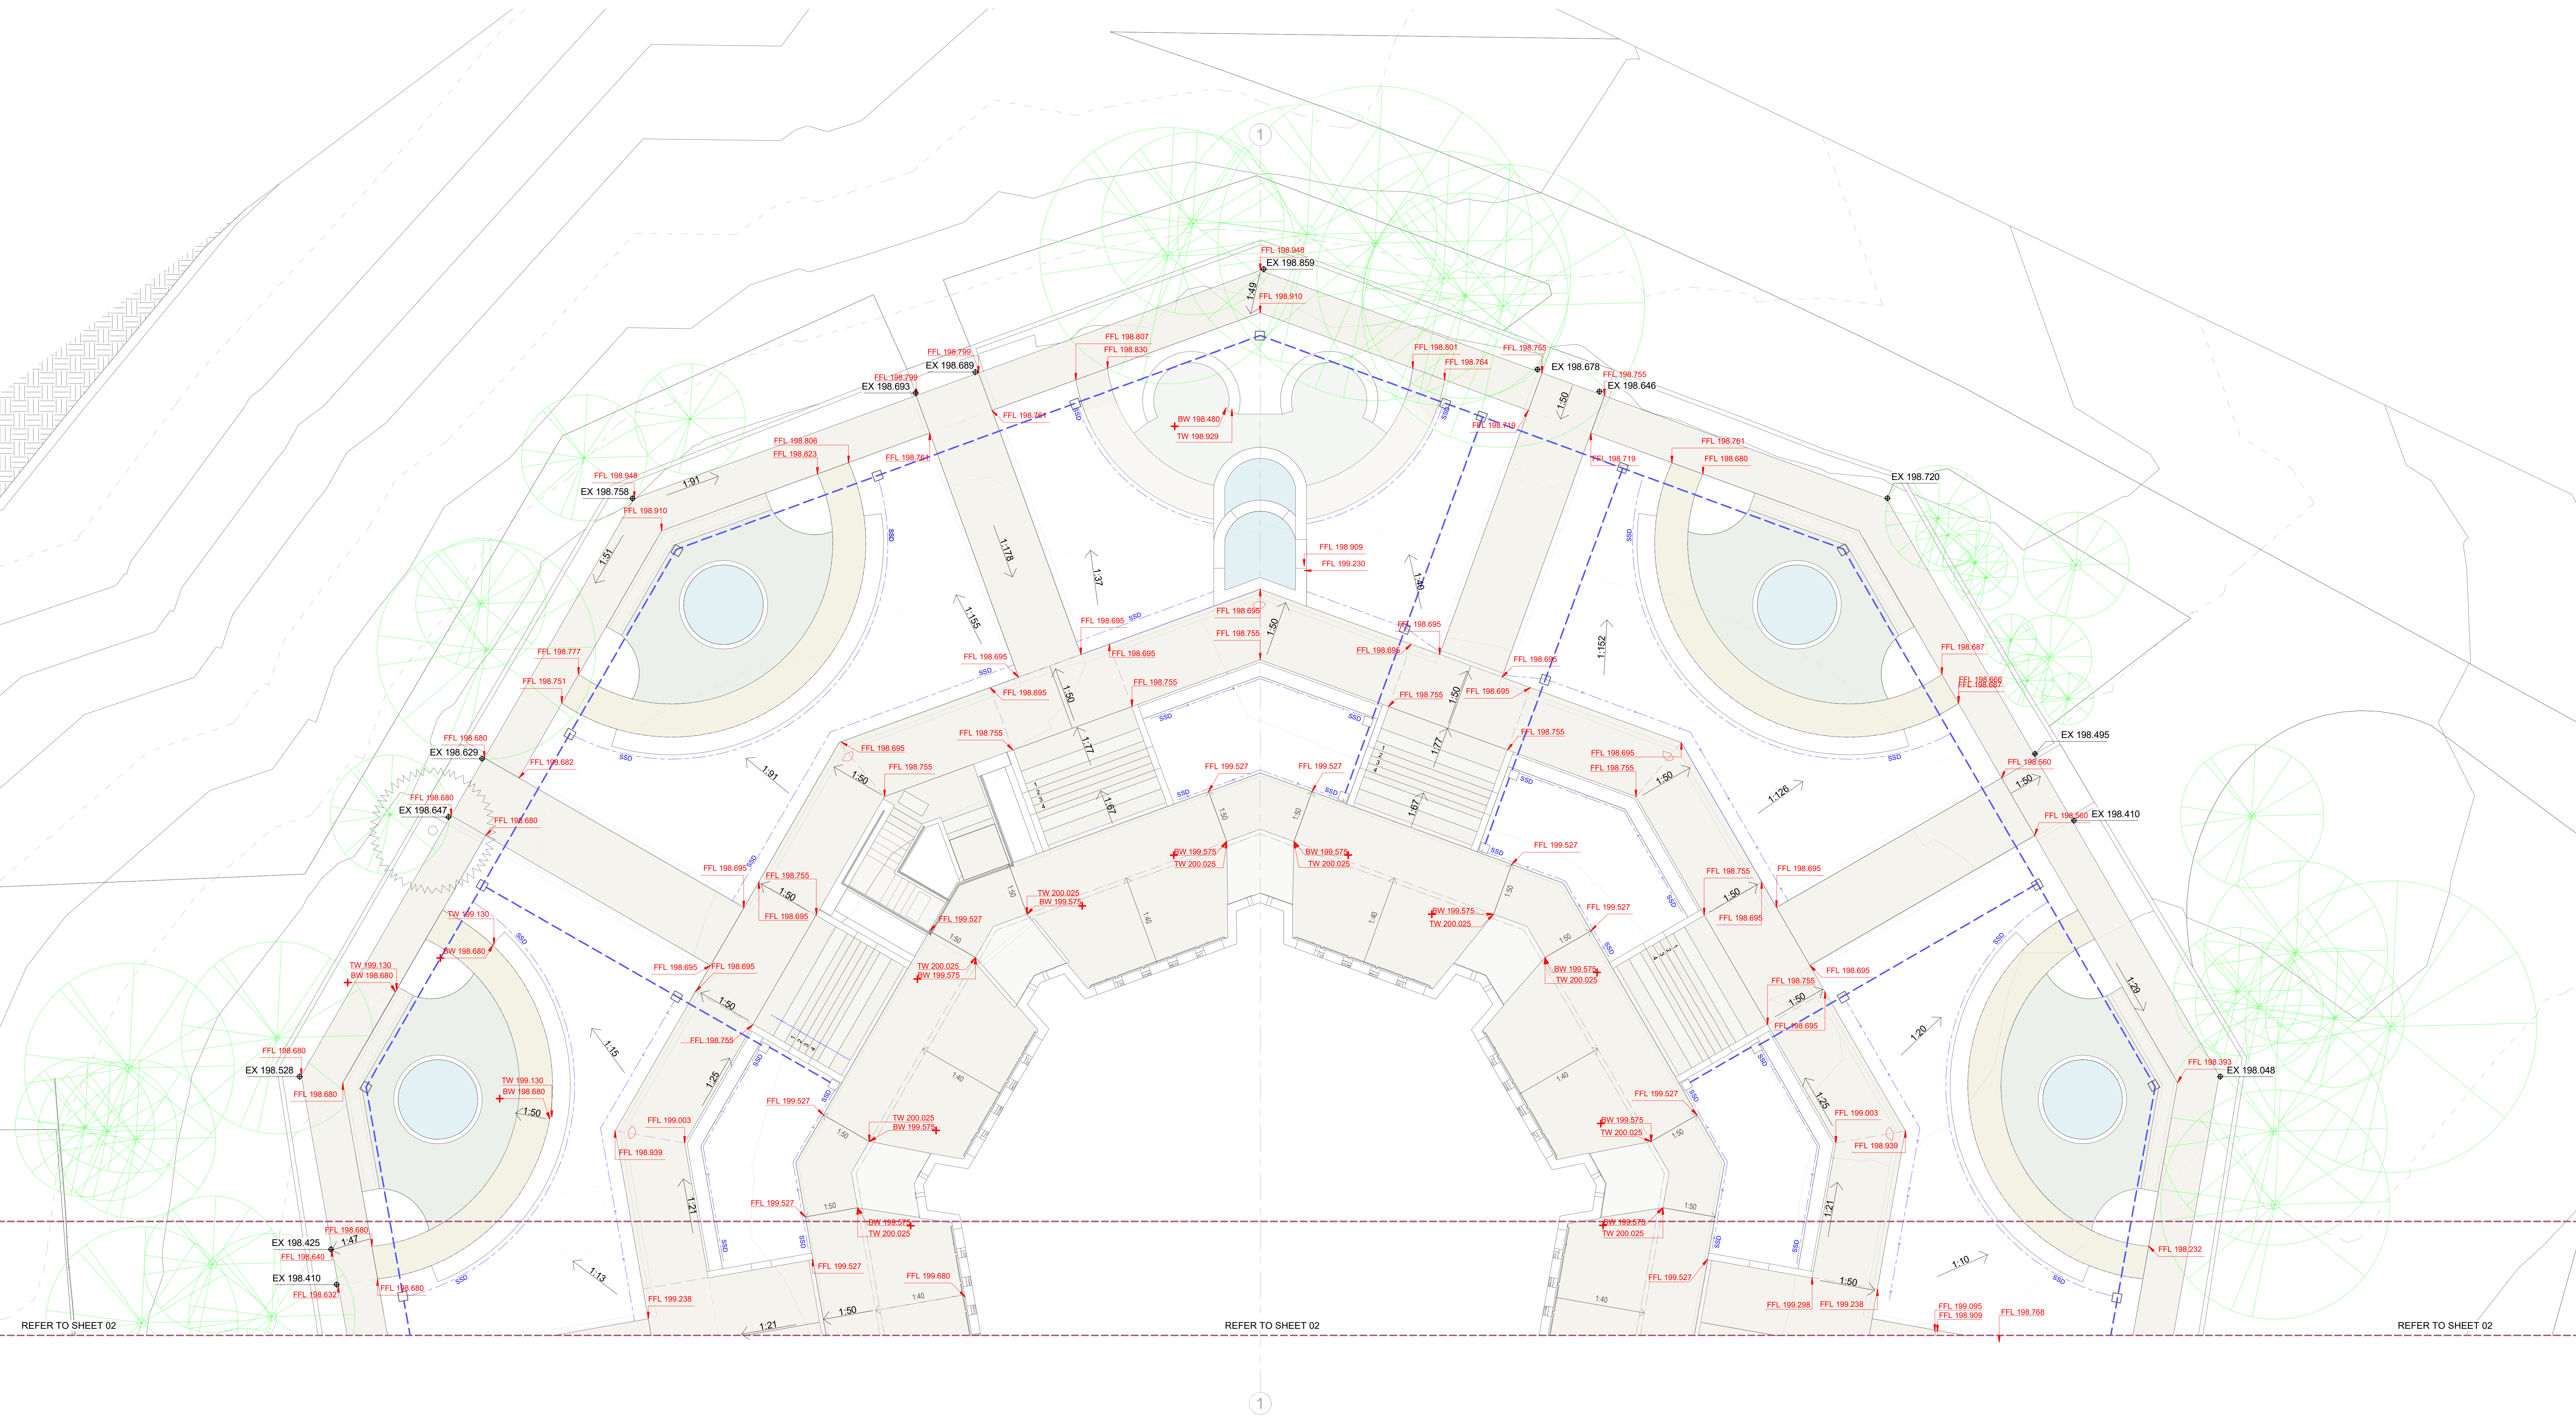

 Northern Beaches Council

THIS PLAN IS TO BE READ IN CONJUNCTION WITH THE CONDITIONS OF DEVELOPMENT CONSENT

DA2023/1536

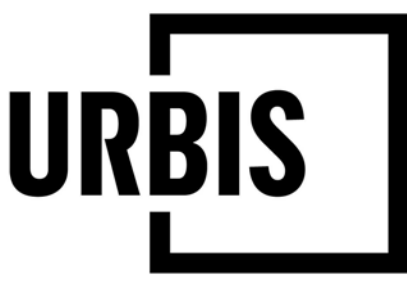

PROJECT
TEMPLE INGLESIDE
DETAILED DESIGN

174 MONA VALE ROAD INGLESIDE

Level 32, 300 George Street | Brisbane QLD 4000 Australia | +61 7 3007 3800 | URBIS Pty Ltd | ABN 50 105 256 228

KEY PLAN

1				URB				DISCLAIMER				CLIENT				ISSUE				PROJECT NO.			
WIP Landscape set				3				Copyright by URBIS Pty Ltd. This drawing or parts thereof may not be reproduced for any purpose or used for another project without the consent of URBIS other than reproduction for the purpose of actual ordering, supply, installation or construction. This drawing must be read in conjunction with all relevant contracts, schedules, specifications, drawings and any other issued written instructions. Do not scale from drawings. Written figured dimensions take preference to scaled dimension and must be verified on site before proceeding with any work. All discrepancies must be referred to the superintendent for a written decision prior to ordering, supply or installation. URBIS must be notified in writing of any discrepancies.				P0045720				1 : 100 @A0				P0045720			
REV				DWN				PROJECT DIRECTOR				DRAWING TITLE				DRAWING NO.				REVISION			
DESCRIPTION				DATE				GRADING PLAN - SHEET 1				401				1				1			

PLANT SCHEDULE

Project: TEMPLE INGLESIDE
 Address: 174 MONA VALE ROAD INGELSIDE
 Client: .
 Stage: Detail Design

Project no: P0045720
 Date: 02/08/2023
 Rev: 2

Notes:


- This plant schedule is for the extent of works line as shown on the cover sheet
- All trees and shrubs are to comply with AS 2303:2018 & 2015 'Tree stock for landscape use'
- All plants are to be vigorous and appropriately climatised and balanced
- All trees to be tagged at the nursery by a landscape architect or approved via photos
- See Landscape specification for further requirements
- Pot plants have not been considered or quantified within the plant schedule

PLANT CODE	BOTANICAL NAME	COMMON NAME	CONTAINER SIZE Ø	HEIGHT & SPREAD	QTY
Palm					
WAS rob	Washingtonia robusta	Mexican fan palm	400 Litre	3m x 3m	17
Tree					
WAT flo (200ltr)	Waterhousea floribunda	Weeping Lilli Pilli	400 Litre	3m x 3m	15
TRI lau	Tristanopsis laurina	Water gum	200 Litre	3m x 3m	18
Shrub					
ACM smi	Acmena smithii	Creek Lilly-Pilly	380.000		556
CAL LJ	Callistemon "Little John"	Dwarf Bottlebrush	200.000		463
CAR gra	Carrisa grandiflora	Desert Star	300.000		1094
DIA cae	Dianella caerulea	Flax Lily / Paroo Lily	200.000		696
HEL ita	Helichrysum italicum ssp serotinum	Curry Plant	200.000		702
LOM lon	Lomandra longifolia	Spiny-Headed Mat Rush	200.000		756
WES fru	Westringia fruticosa	Coastal Rosemary	300.000		690
Groundcover					
BOU WV	Bougainvillea "White Var"	White Var	200.000		90
MYO par	Myoporum parvifolium	Creeping boobialla	300.000		128



**THIS PLAN IS TO BE READ IN
 CONJUNCTION WITH
 THE CONDITIONS OF DEVELOPMENT
 CONSENT**


DA2023/1536

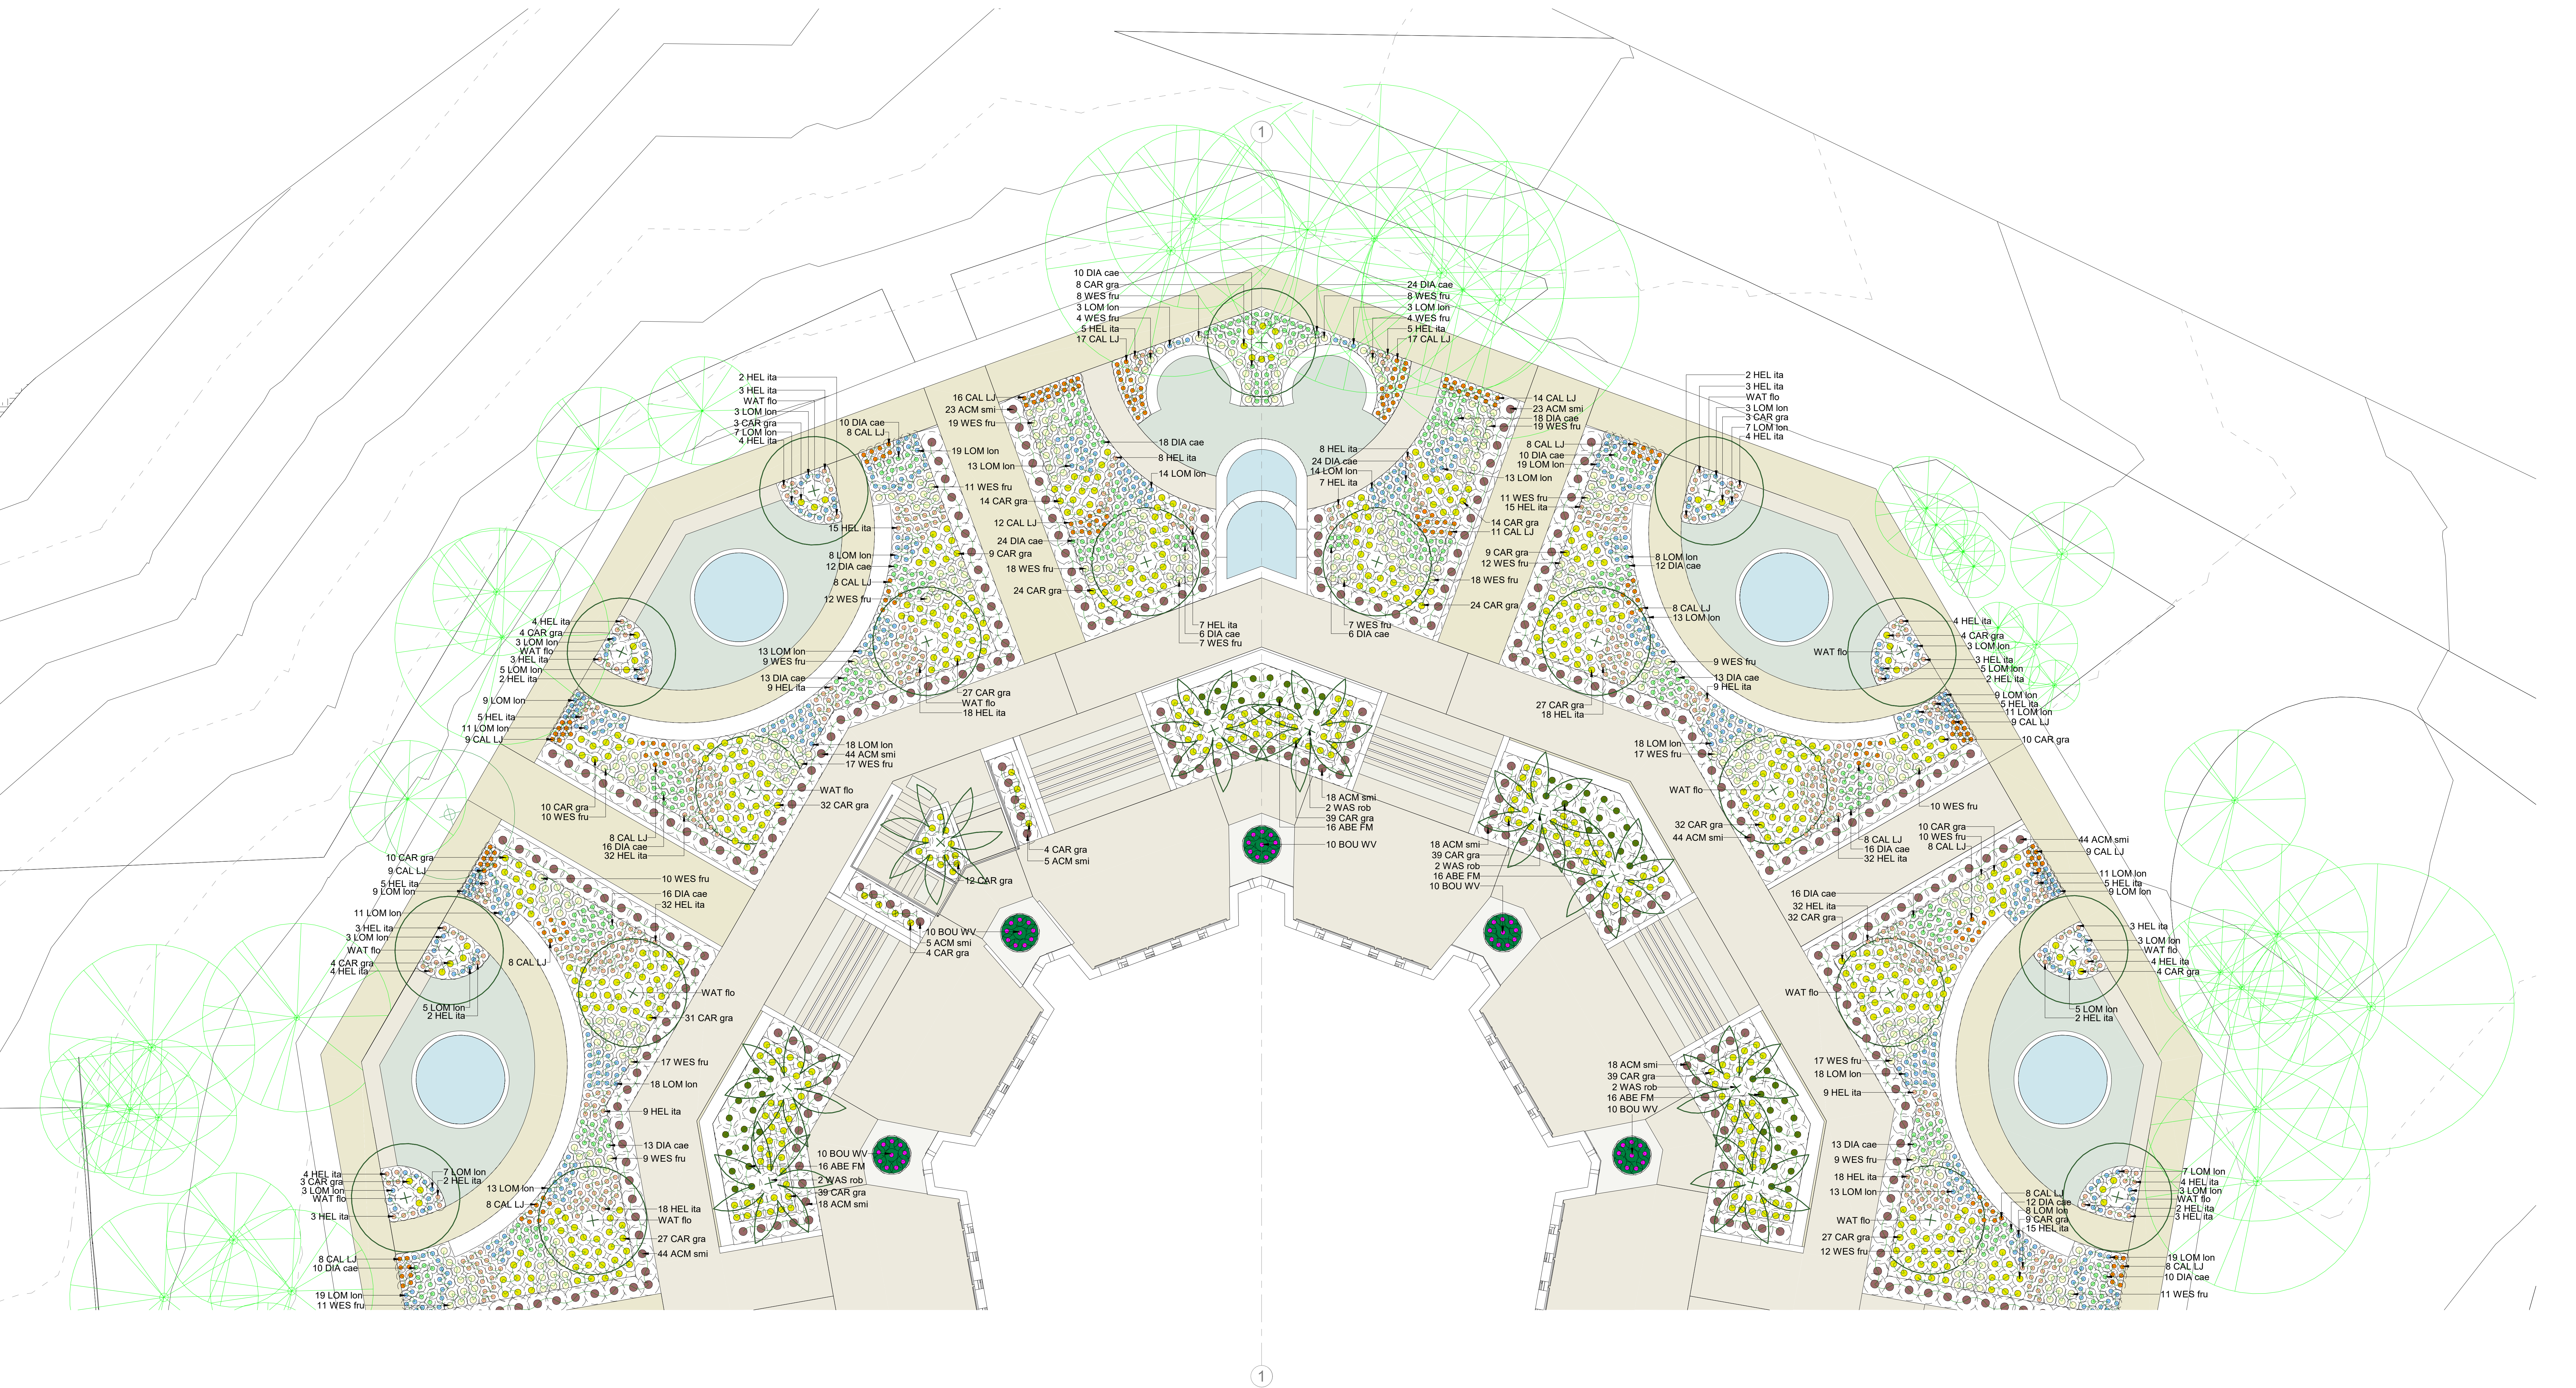

 Northern beaches council

THIS PLAN IS TO BE READ IN CONJUNCTION WITH THE CONDITIONS OF DEVELOPMENT CONSENT

DA2023/1536

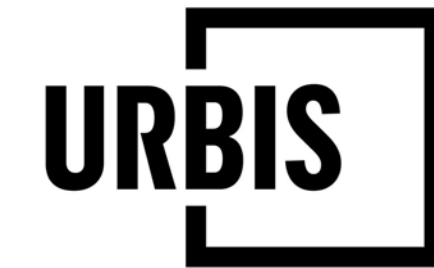

PROJECT
TEMPLE INGLESIDE
DETAILED DESIGN
174 MONA VALE ROAD INGLESIDE

Level 32, 300 George Street | Brisbane QLD 4000 Australia | +61 7 3007 3800 | URBIS Pty Ltd | ABN 50 105 256 228

KEY PLAN

REV	DESCRIPTION
2	WIP Landscape set
1	WIP Landscape set

URB	MF	DATE
URB	MF	02/08/2023
URB	MF	23/06/2023

DISCLAIMER
Copyright by URBIS Pty Ltd. This drawing or parts thereof may not be reproduced for any purpose or used for another project without the consent of URBIS other than reproduction for the purpose of actual ordering, supply, installation or construction. This drawing must be read in conjunction with all relevant contracts, schedules, specifications, drawings and any other issued written instructions. Do not scale from drawings. Written figured dimensions take preference to scaled dimension and must be verified on site before proceeding with any work. All discrepancies must be referred to the superintendent for a written decision prior to ordering, supply or installation. URBIS must be notified in writing of any discrepancies.

CLIENT


DRAWING TITLE
PLANTING PLAN - SHEET 1

ISSUE
1 : 100 @A0


DRAWING NO.
501

PROJECT NO.
P0045720

REVISION
2

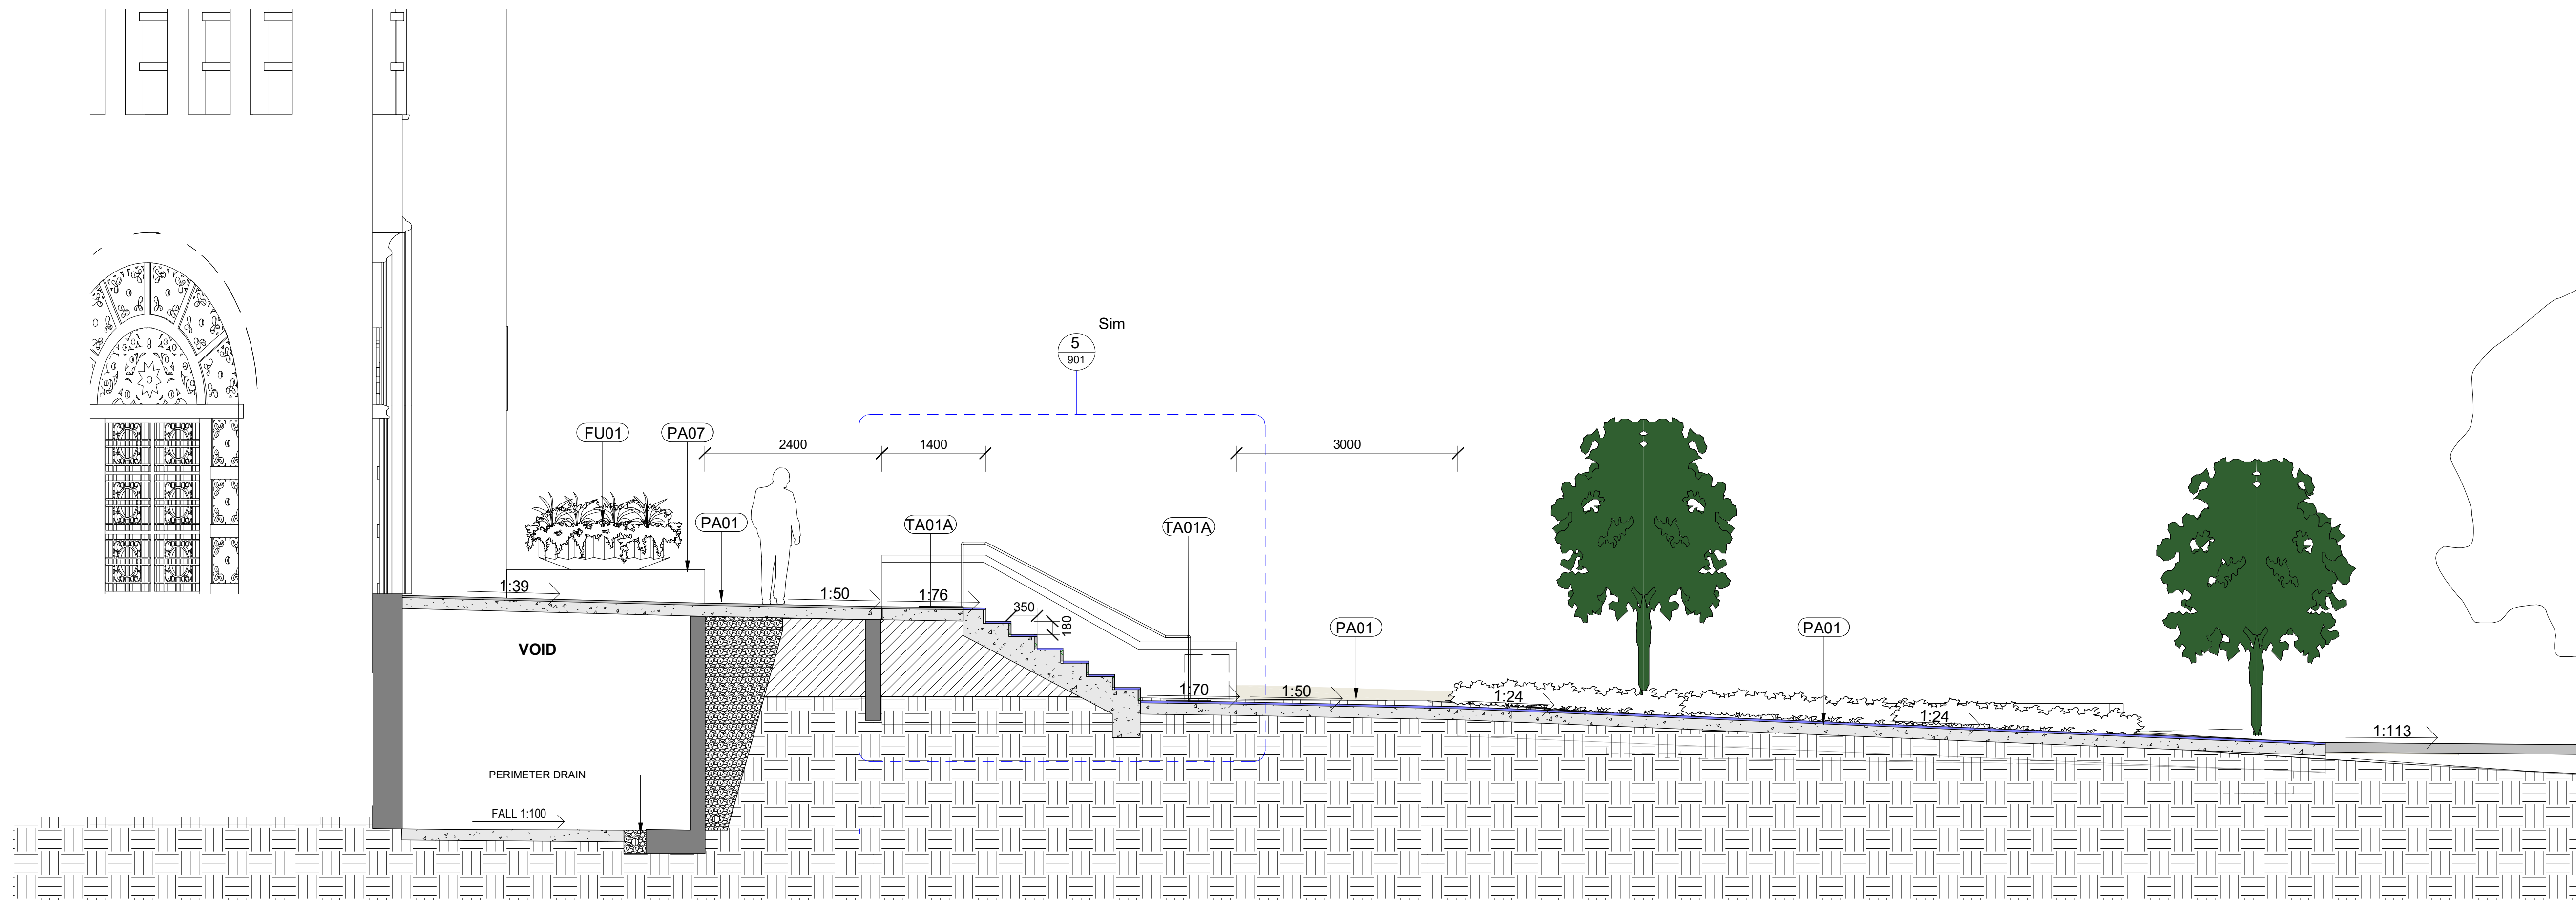


1 SECTION 1 - MAIN ENTRY
1: 50

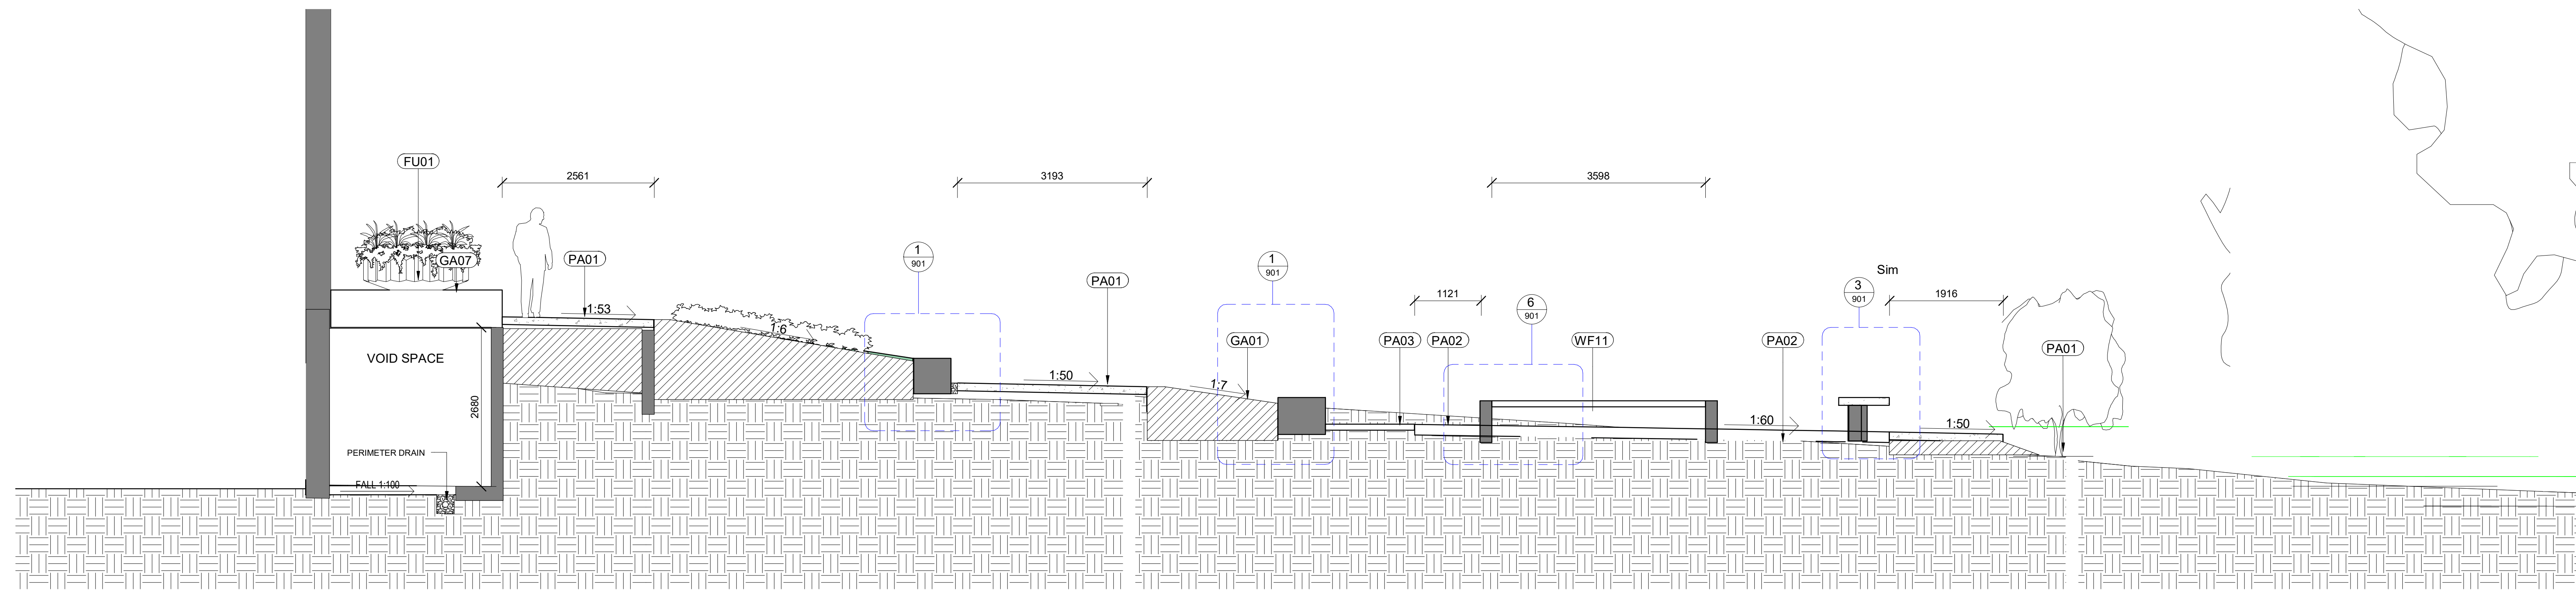


2 SECTION 2 - WATER FEATURE TYPE 1
1: 50

 **THIS PLAN IS TO BE READ IN CONJUNCTION WITH THE CONDITIONS OF DEVELOPMENT CONSENT**
DA2023/1536

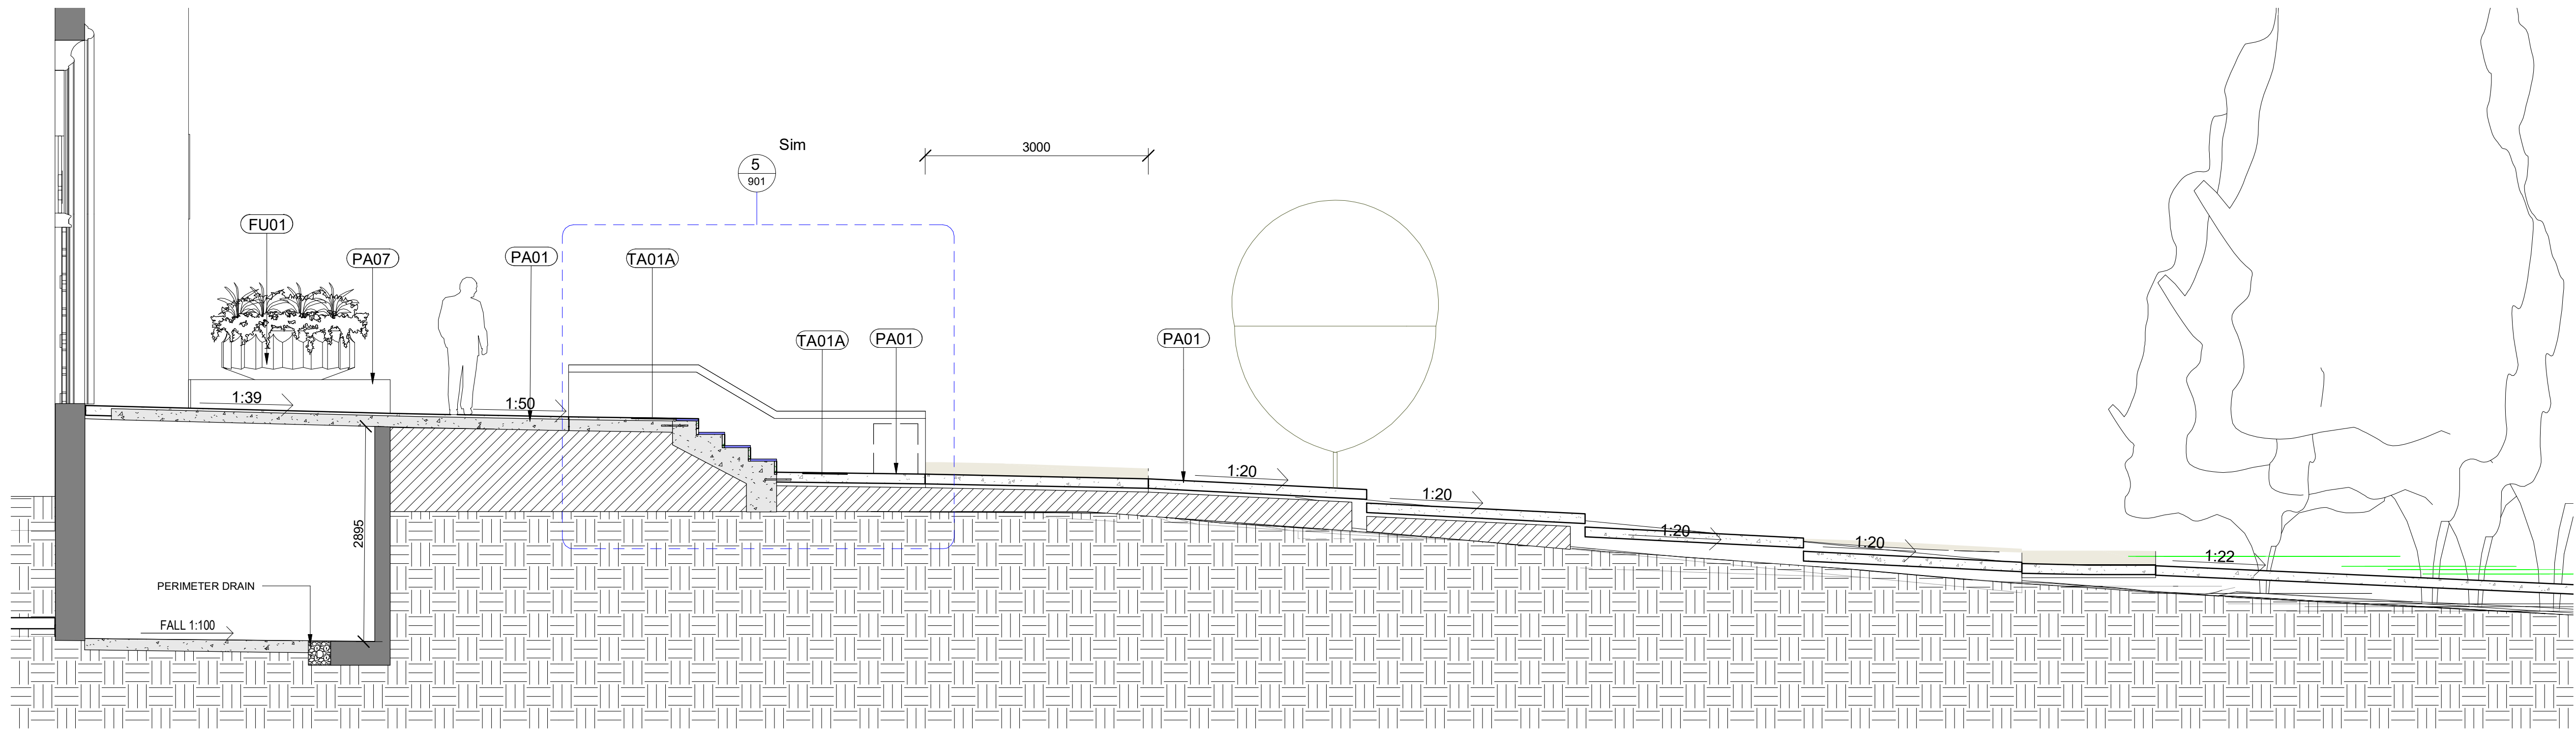


1 SECTION 3 - SECONDARY ENTRY
1:50

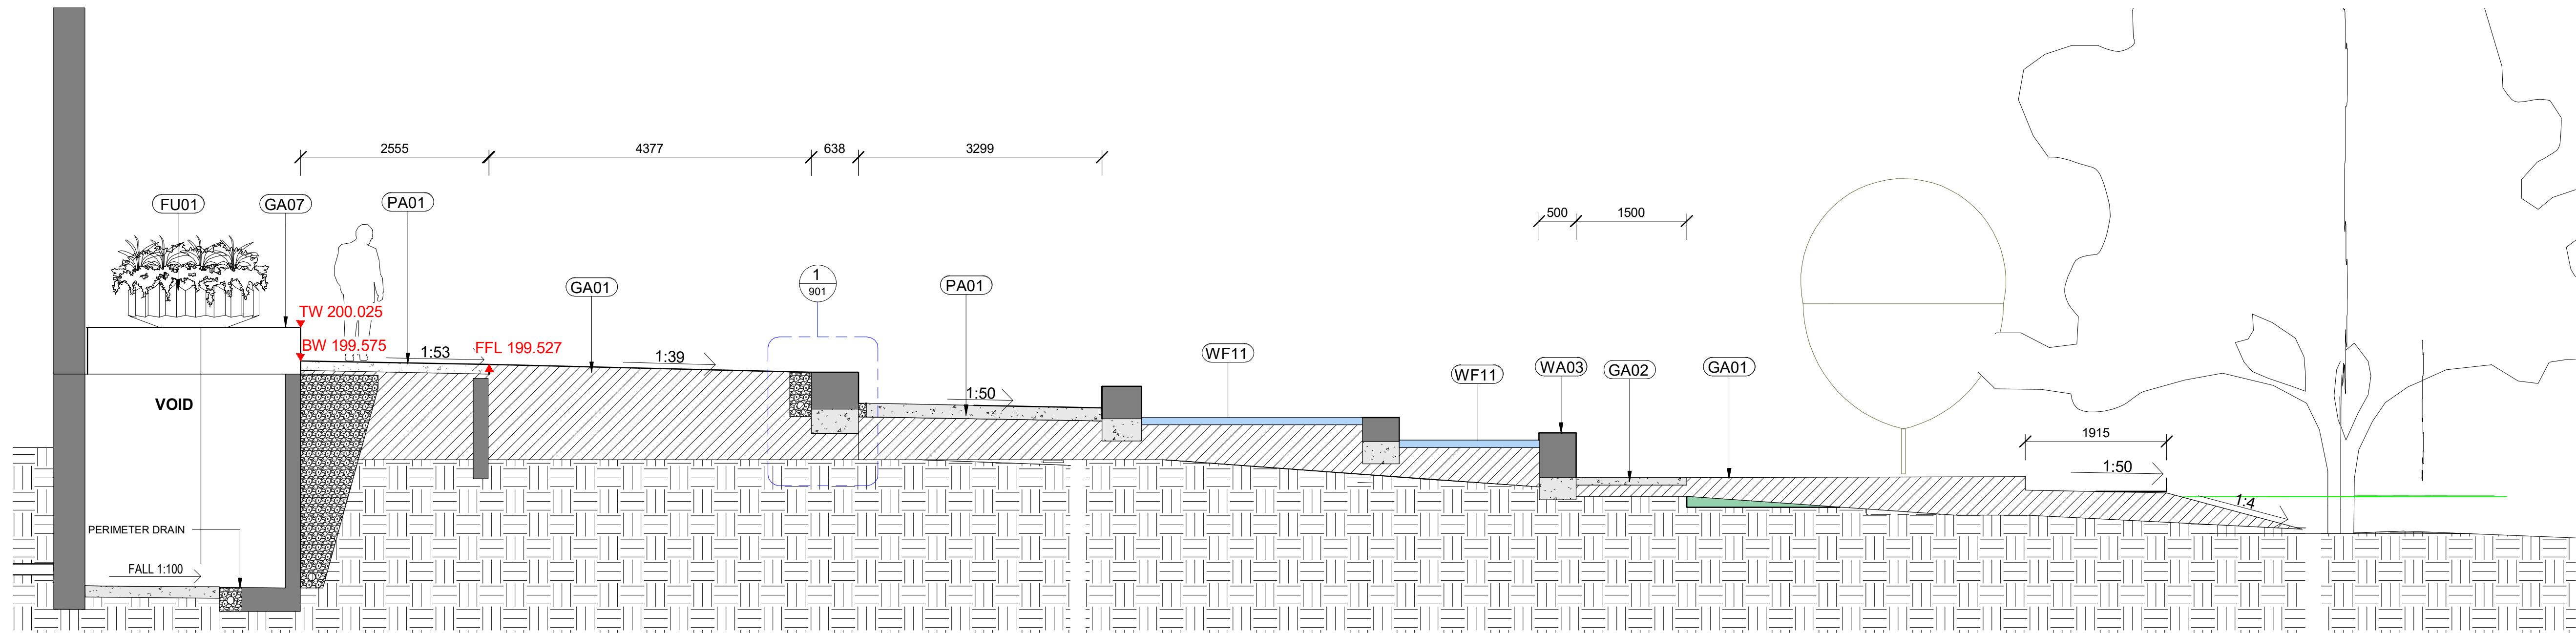


2 SECTION 4 - WATER FEATURE TYPE 2
1:50


 **THIS PLAN IS TO BE READ IN CONJUNCTION WITH THE CONDITIONS OF DEVELOPMENT CONSENT**
DA2023/1536

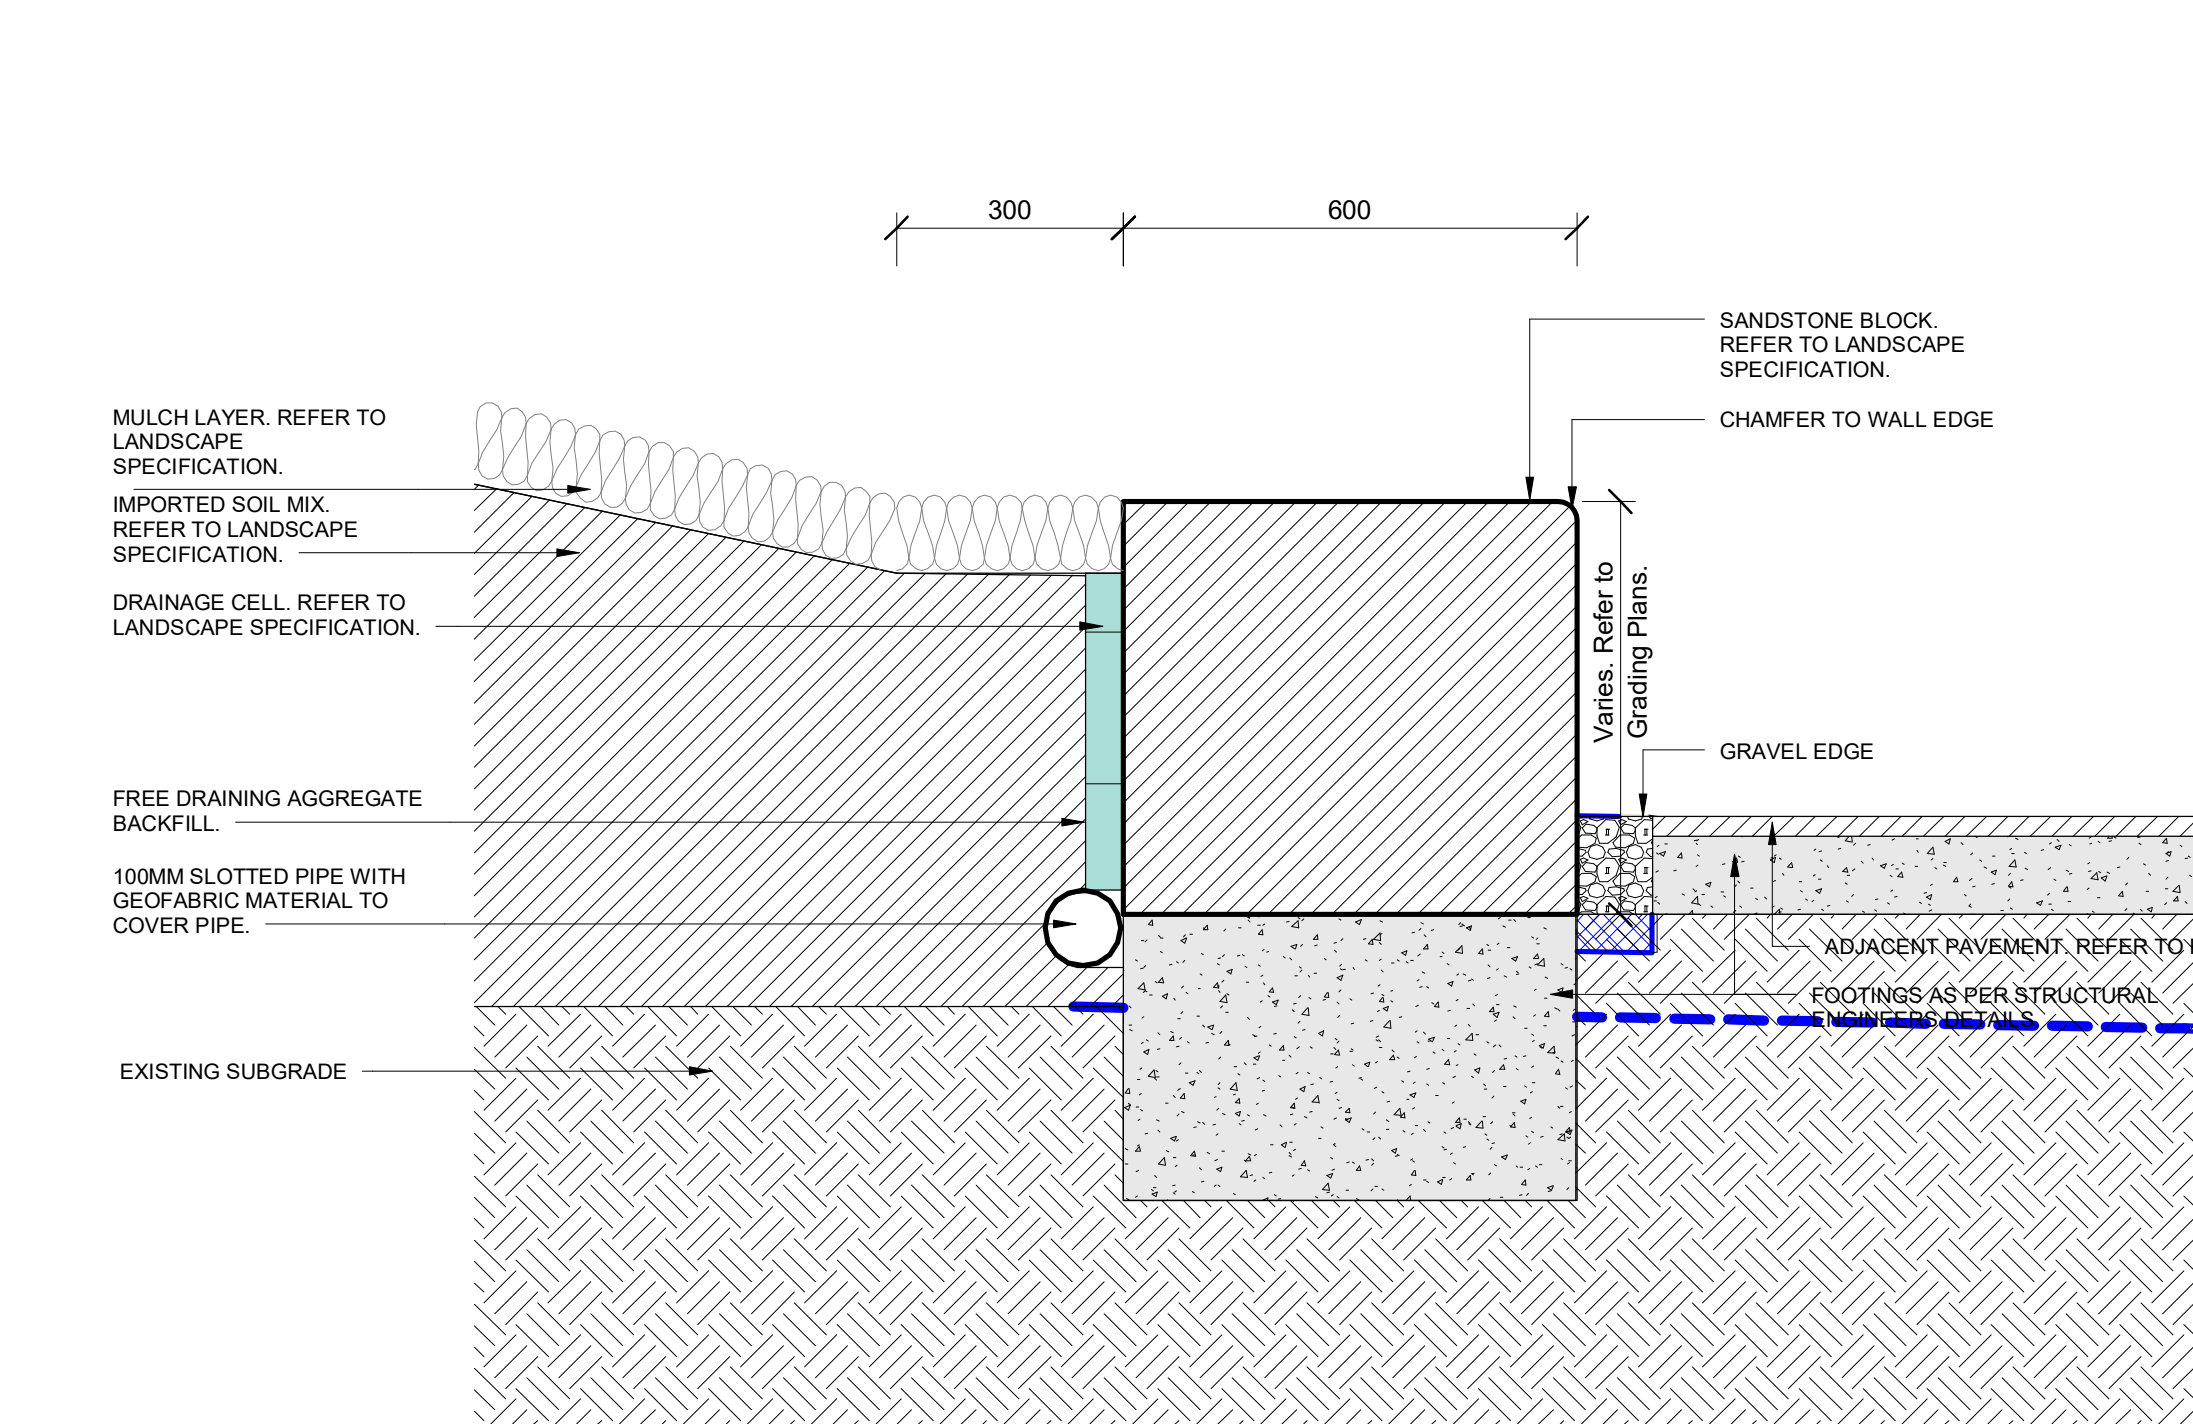


1 WA01 - Wall Type 01
1 : 10

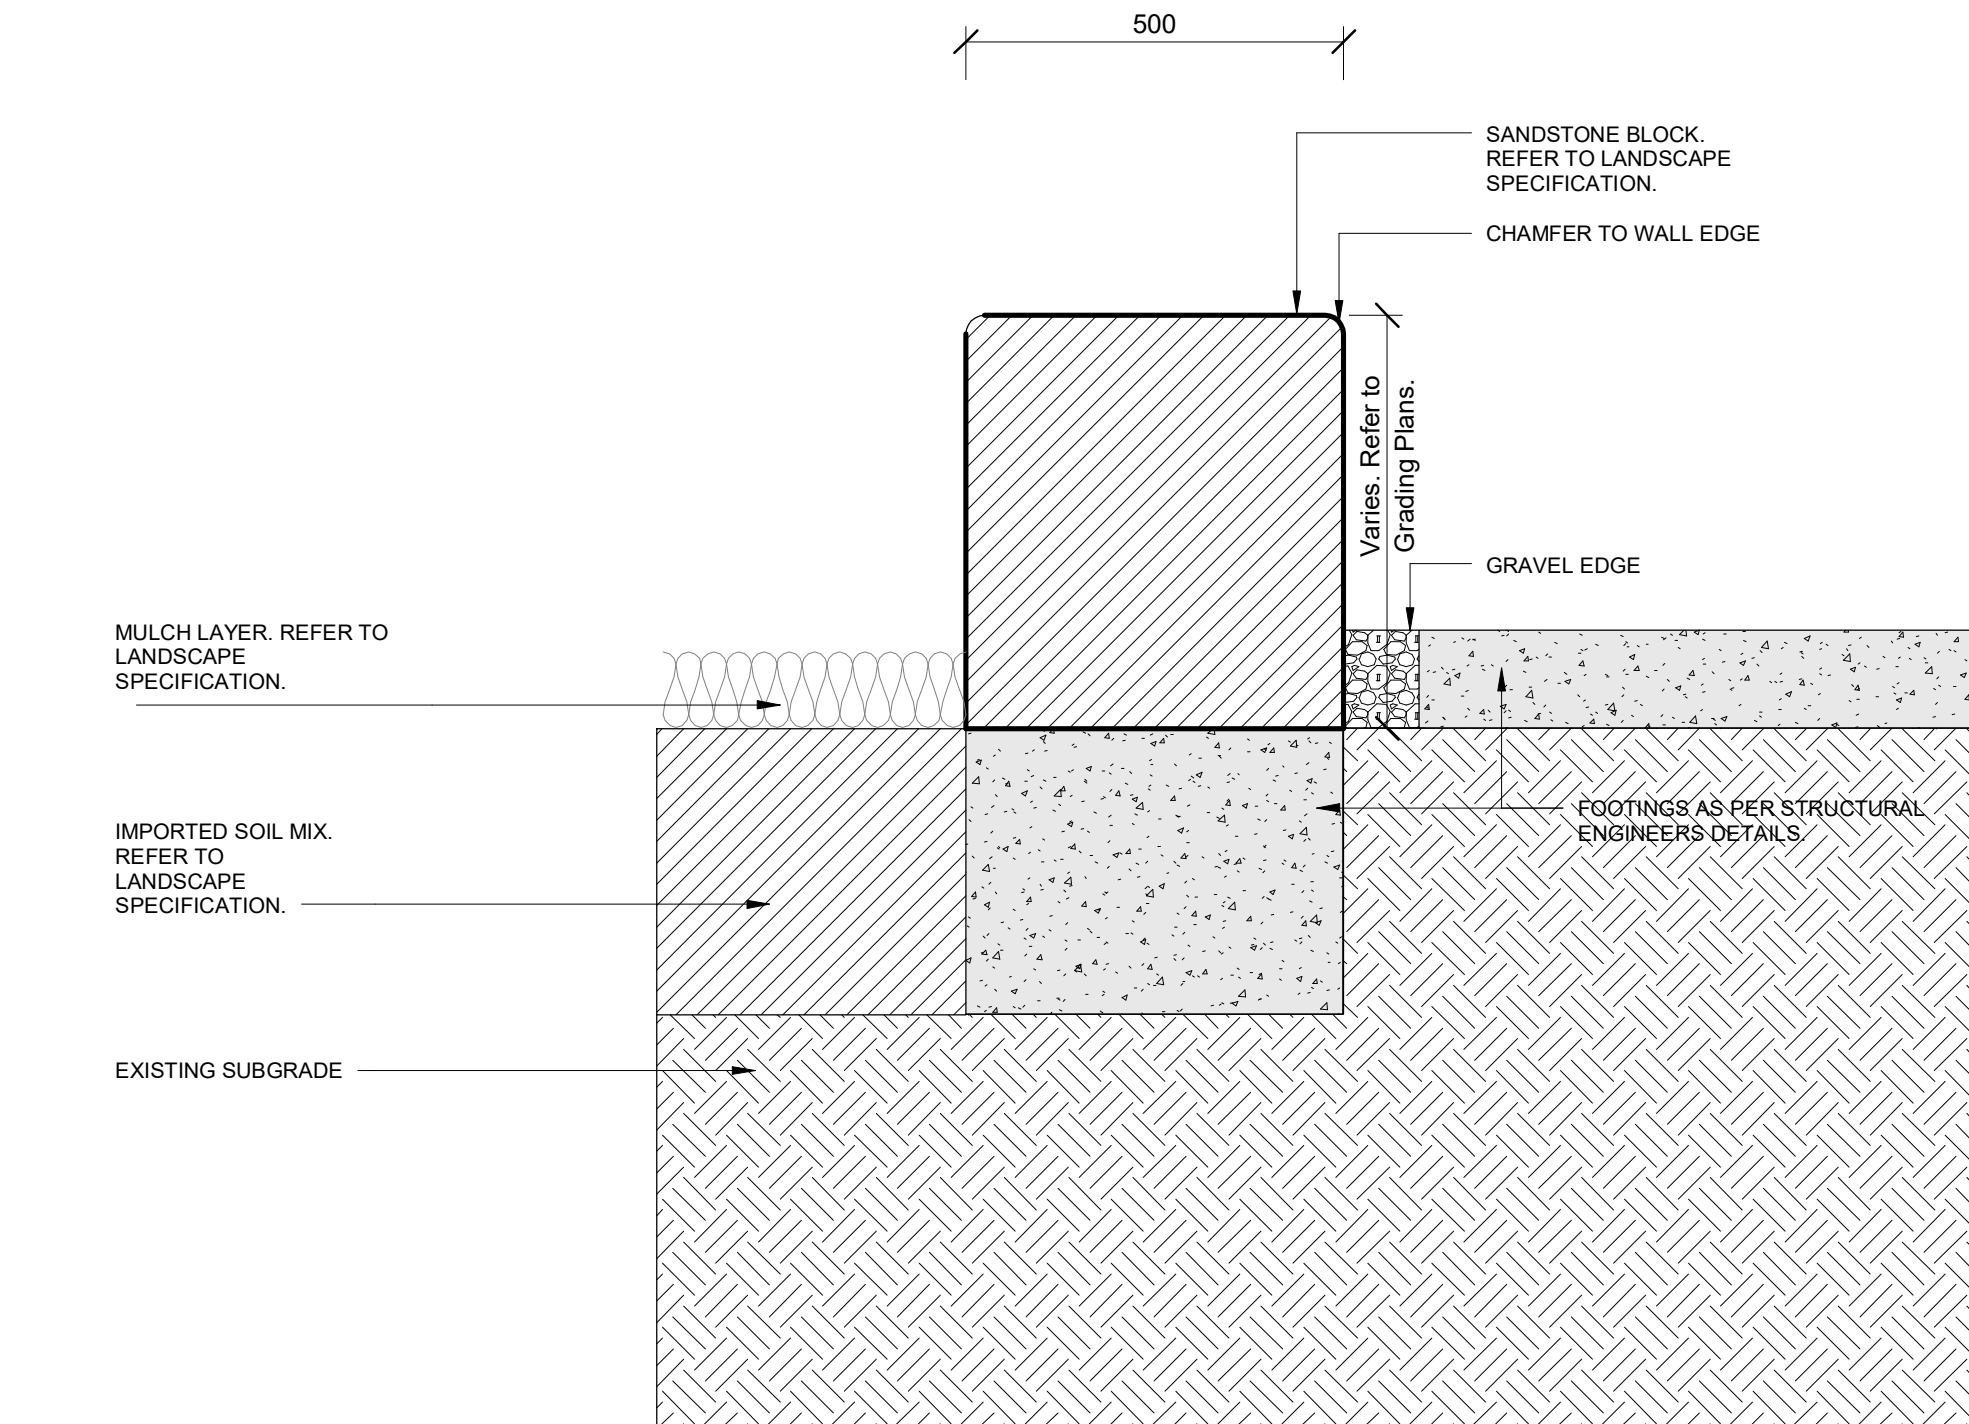


2 WA03 - Wall Type 03
1 : 10

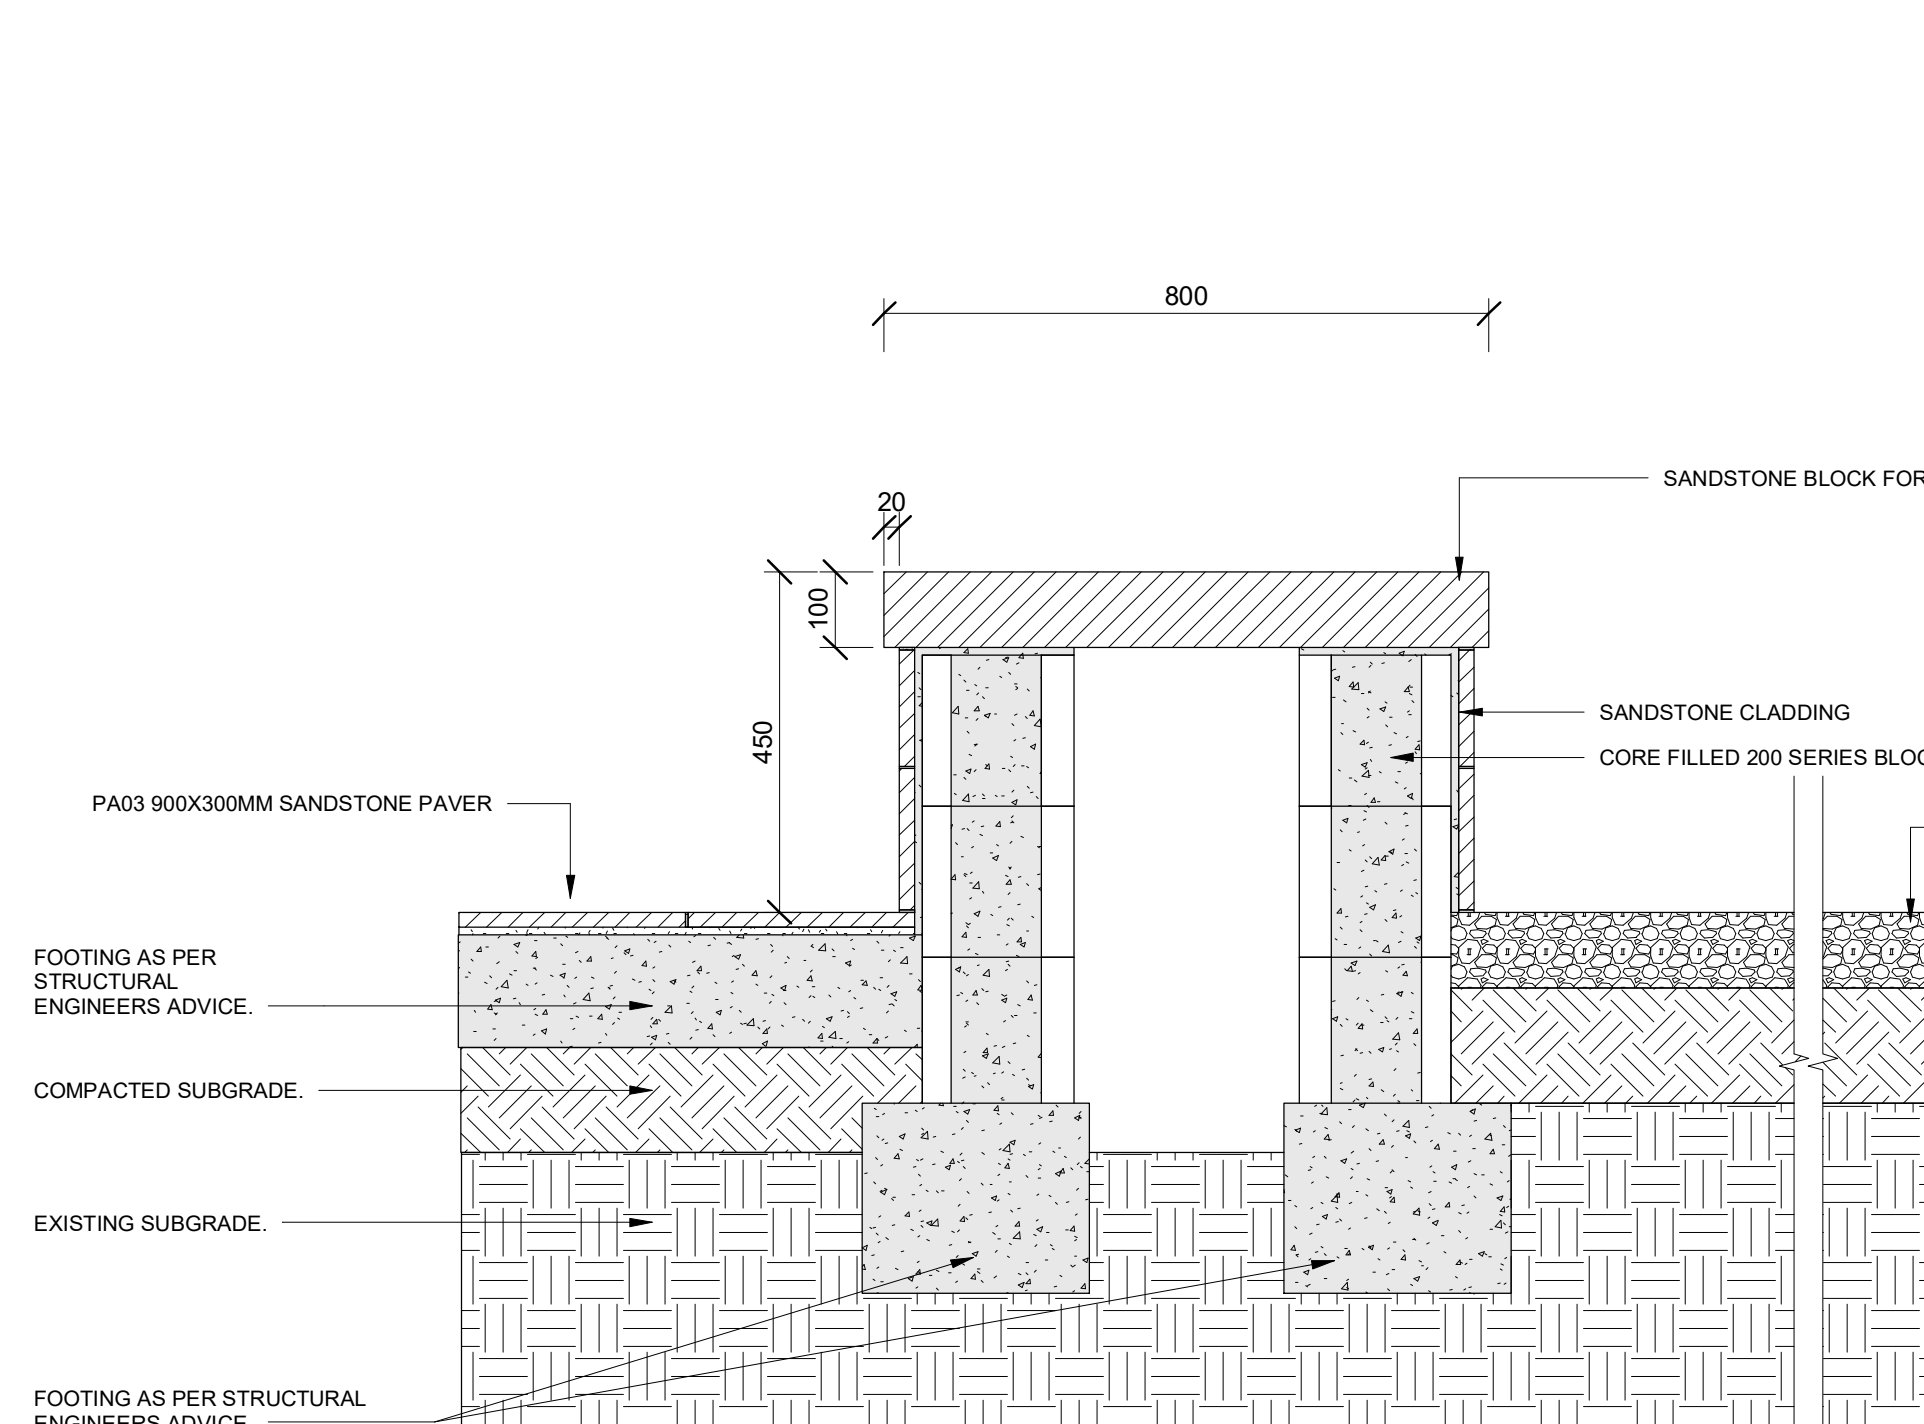


3 WA04 - Wall Type 04
1 : 10

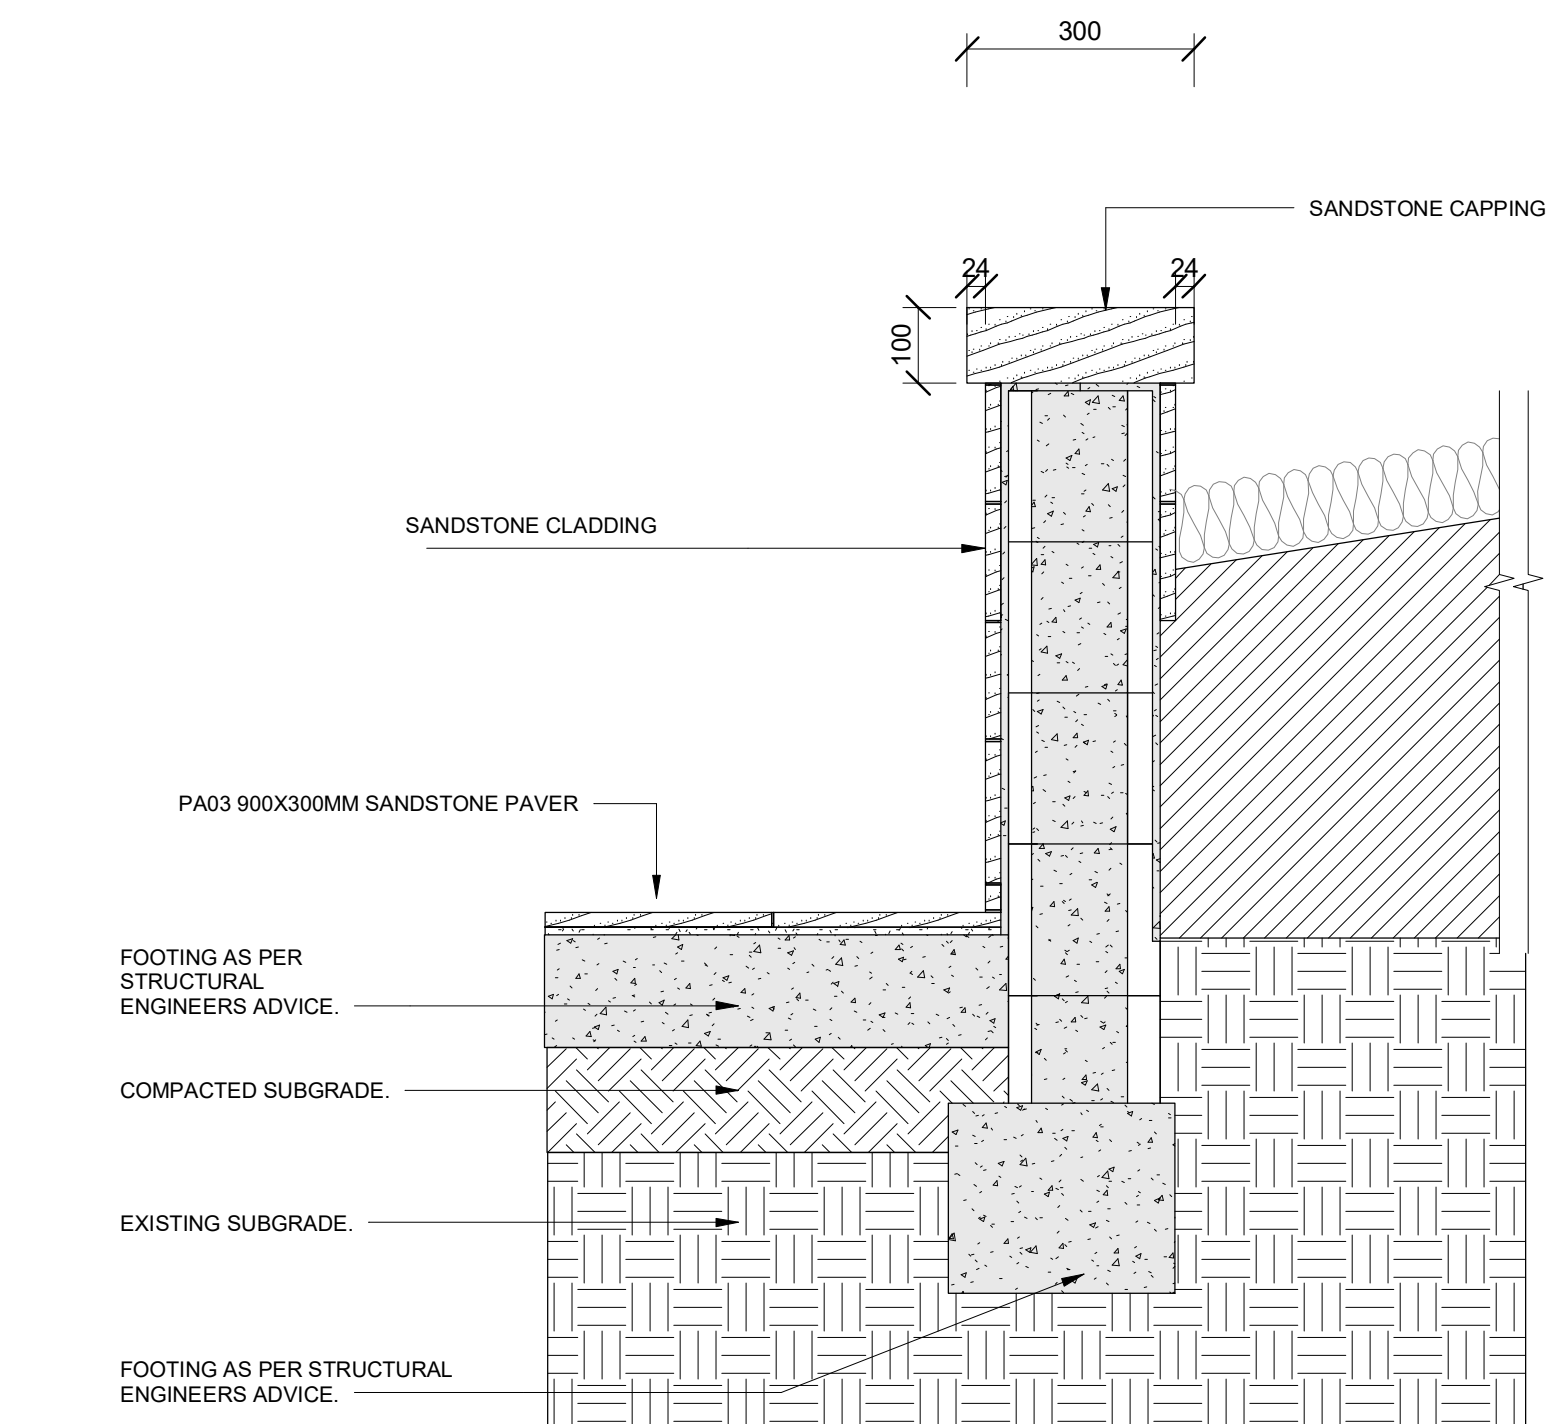

4 WA06 - Wall Type 06
1 : 10

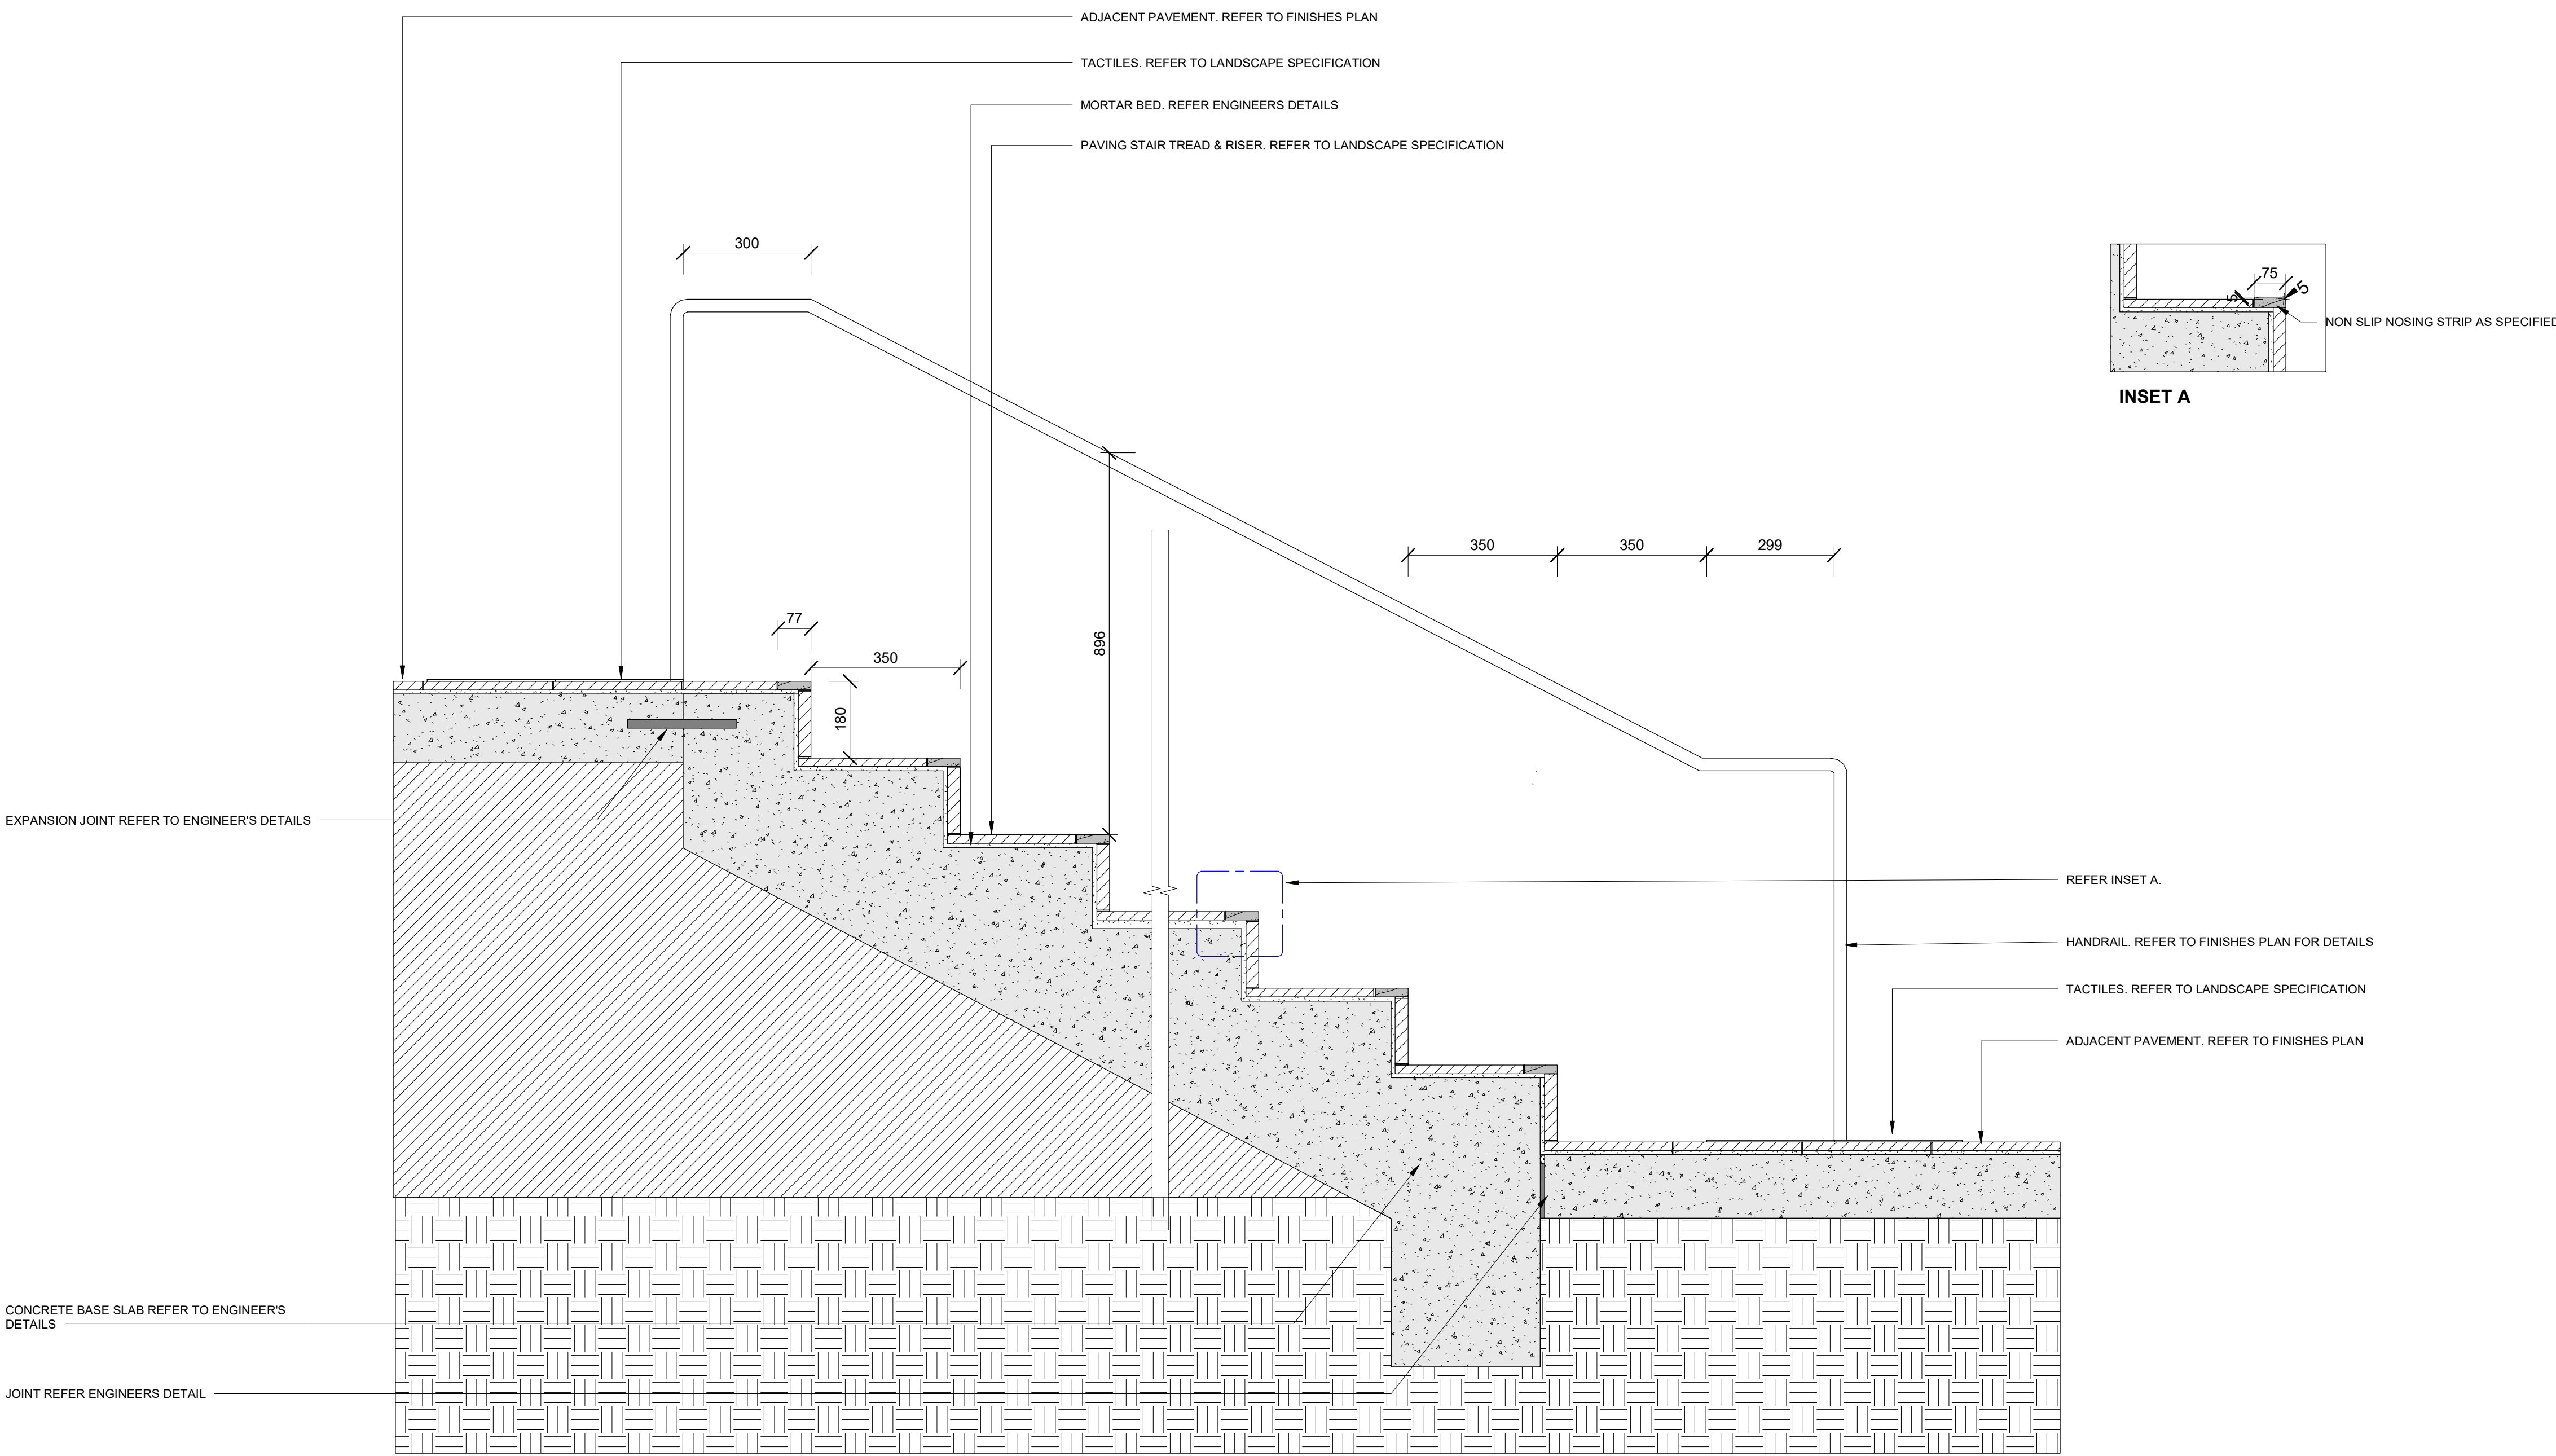


5 Staircase detail
1 : 10

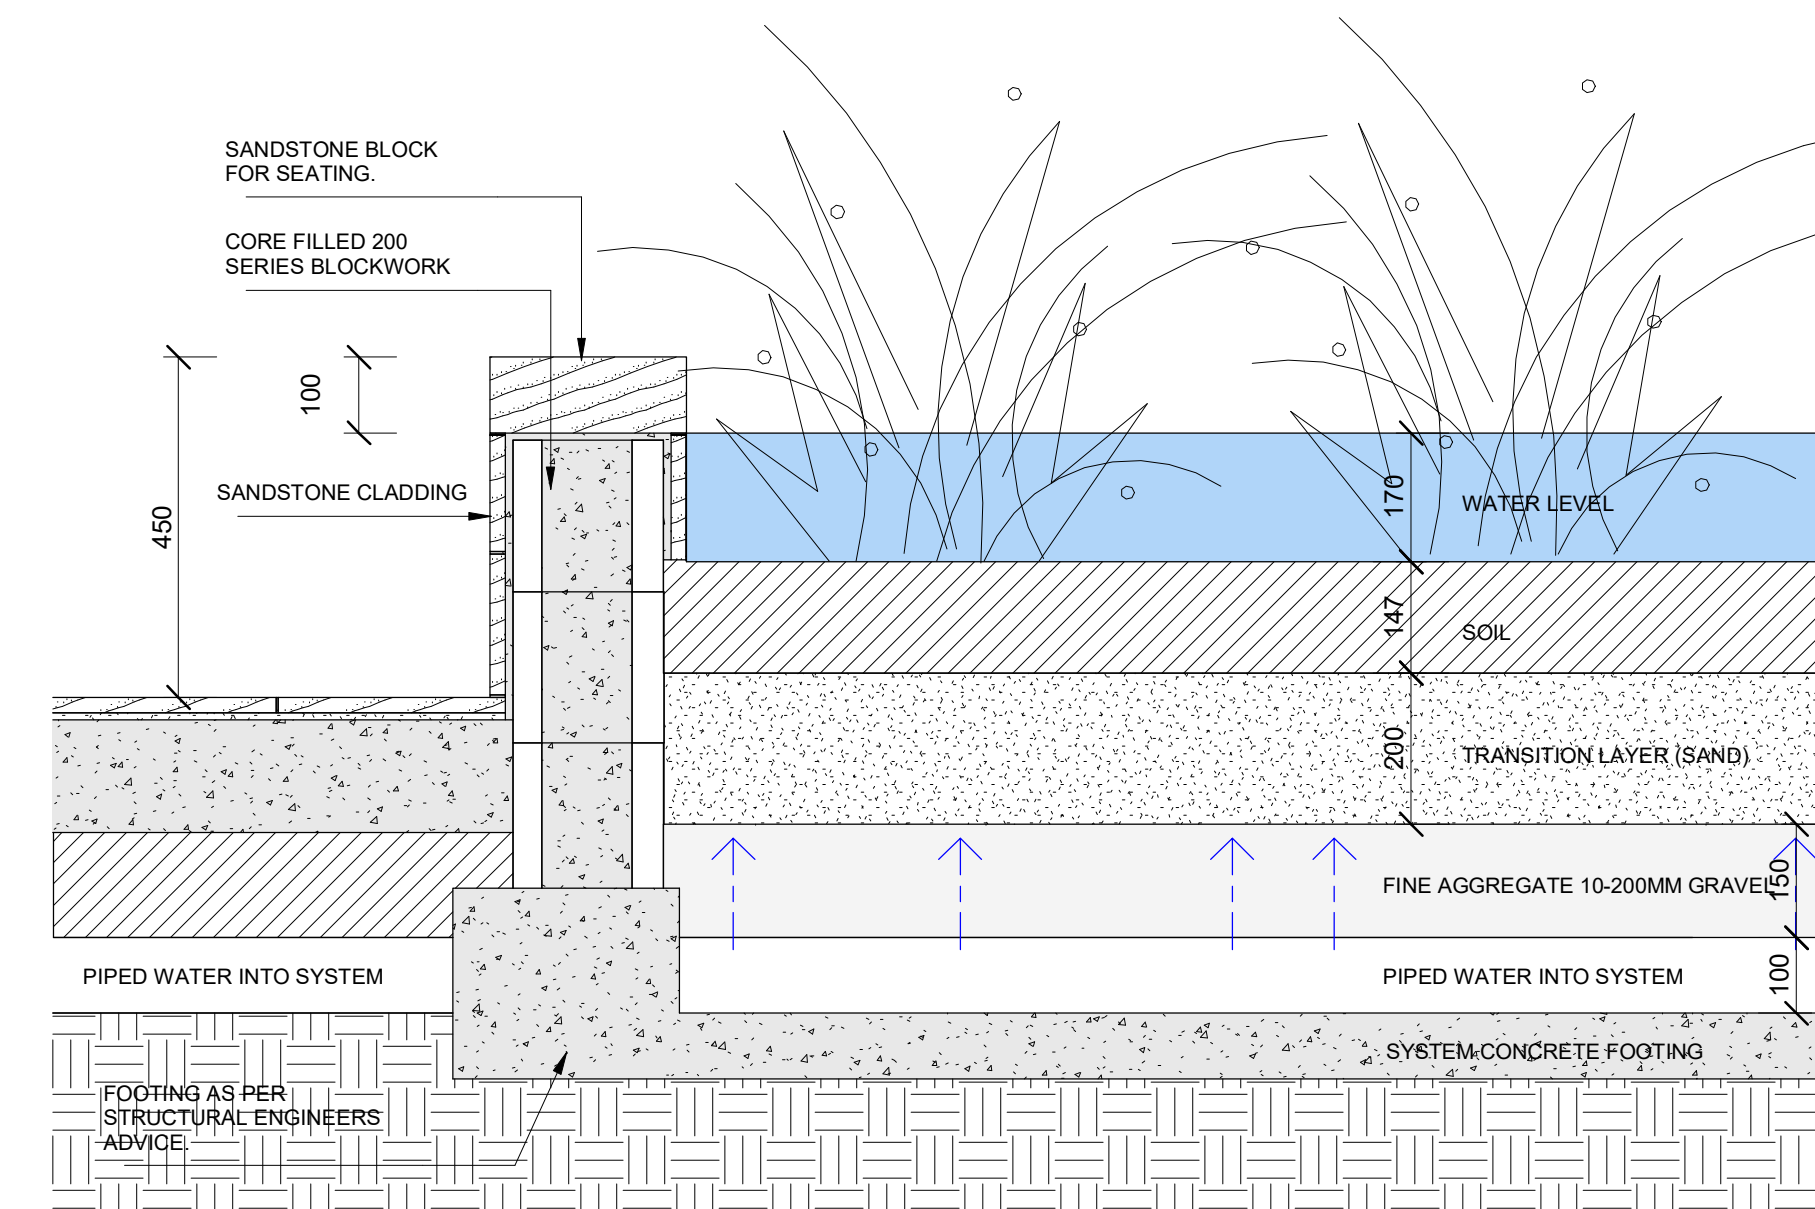


6 Wall Type 5 - Section Detail
1 : 10

CLADDING SIZING:
A=100x100mm
B=100x150mm
C=150x200mm
D=150x100mm

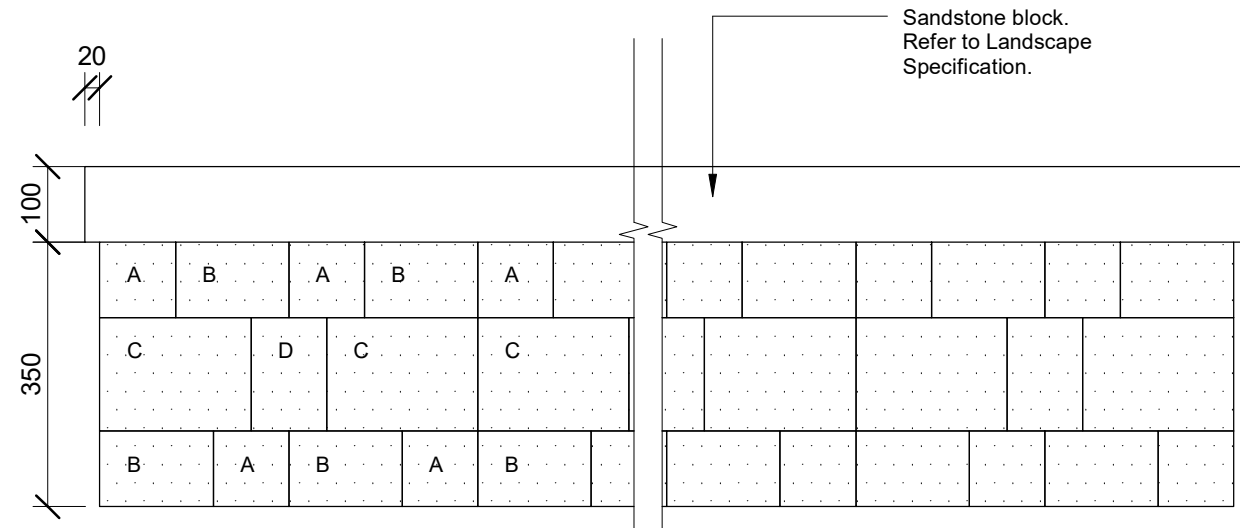

7 Wall Type 5 - Detail Elevation
1 : 10

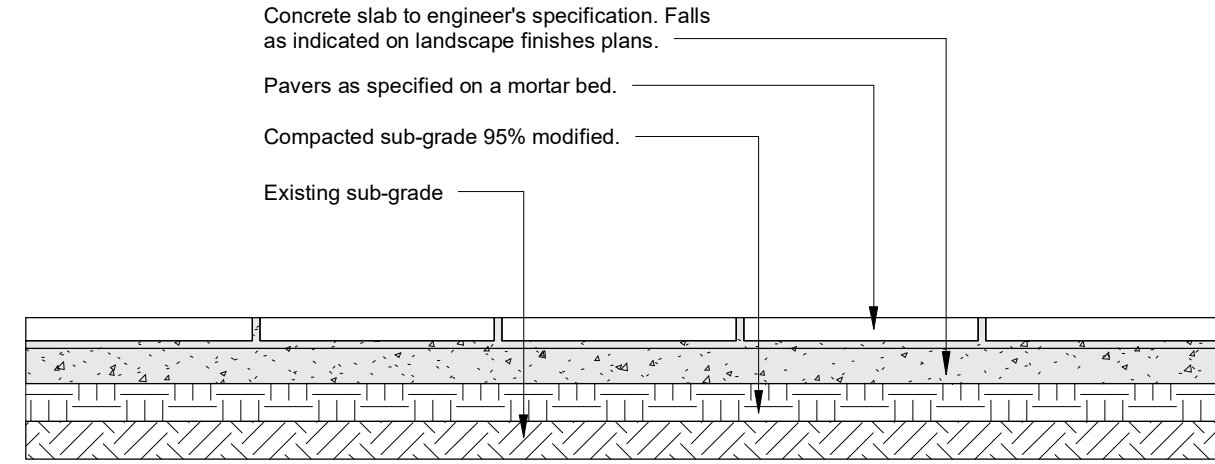

8 PA01 - Pavement Detail
1 : 10