


1 PROPOSED SHOPFRONT ELEVATION
1 : 50

 

NOTE:
PLEASE VERIFY ALL DIMENSIONS ON SITE BEFORE COMMENCING WORK. REPORT ALL DISCREPANCIES TO PROJECT DIRECTOR PRIOR TO CONSTRUCTION. FIGURED DIMENSIONS TO BE TAKEN IN PREFERENCE TO SCALED DRAWINGS. DRAWINGS MADE TO LARGER SCALES & THOSE SHOWING PARTICULAR PARTS OF THE WORKS SHALL TAKE PRECEDENCE OVER DRAWINGS MADE TO SMALLER SCALE & THOSE FOR GENERAL PURPOSES. ALL WORK IS TO CONFORM TO RELEVANT AUSTRALIAN STANDARDS & OTHER CODES AS APPLICABLE. TOGETHER WITH OTHER AUTHORITIES' REQUIREMENTS & REGULATIONS. THIS DRAWING & DESIGN IS SUBJECT TO COPYRIGHT & MAY NOT BE REPRODUCED WITHOUT PRIOR WRITTEN CONSENT. IF IN DOUBT, ASK.

PROJECT MANAGER

PARKES

PO BOX 39,
CARINGBAH, NSW 2239

TEL (02) 9545 4444
FAX (02) 9545 4999

REVISIONS

REVISION	DESCRIPTION	DATE
A	DEVELOPMENT APPLICATION	21-11-2018
B	ADDED EXTRA SHOPFRONT SIGNAGE	27-11-2018
C	SHOPFRONT SIGNAGE ALTERATIONS	21-02-2019
D	SHOPFRONT ALTERATIONS	06-03-2019
E	SHOPFRONT ALTERATIONS	11-03-2019

CLIENT

Commonwealth Bank
Commonwealth Bank of Australia
A.C.N. 123 123 124

Commonwealth Bank Corporate Services Property
Level 8, 1-25 Harbour St, Sydney NSW 2000

PROJECT

DEVELOPMENT APPLICATION ISSUE V 18.02
PROPOSED NEW RETAIL BRANCH
CBA MANLY BRANCH
60-64 THE CORSO,
MANLY, NSW 2095





DRAWN: GB, CHECKED: AT, DATE CREATED: 29.06.2018, SCALE: 1:50
S:\Kingswell\DesignTeam\CBA\NSW\Manly\CBA_Manly_Detailed Design_Rev_J.rvt
REVISION: V 18.02

DRAWING TITLE

PROPOSED SHOPFRONT ELEVATION

DRAWING NUMBER
A3.01

ISSUE
E

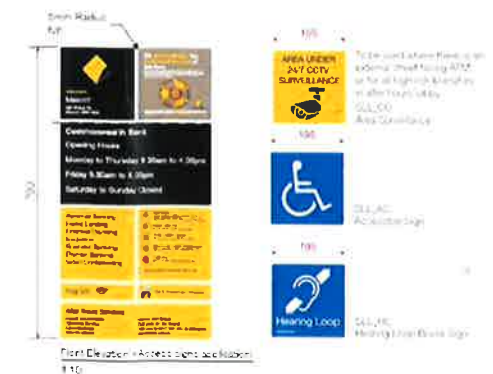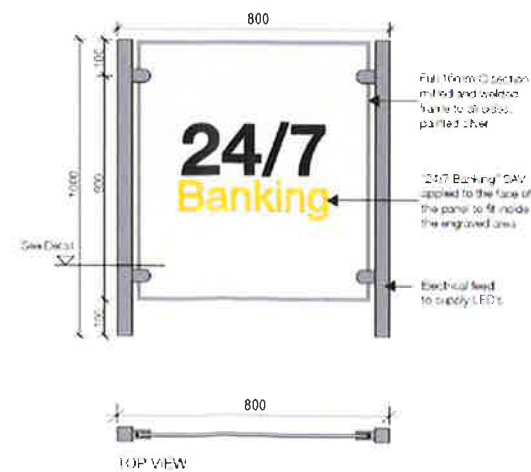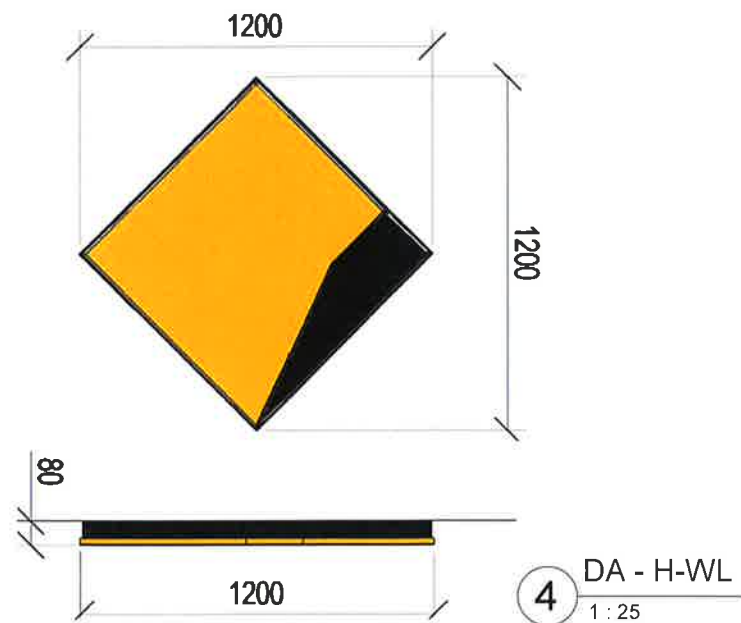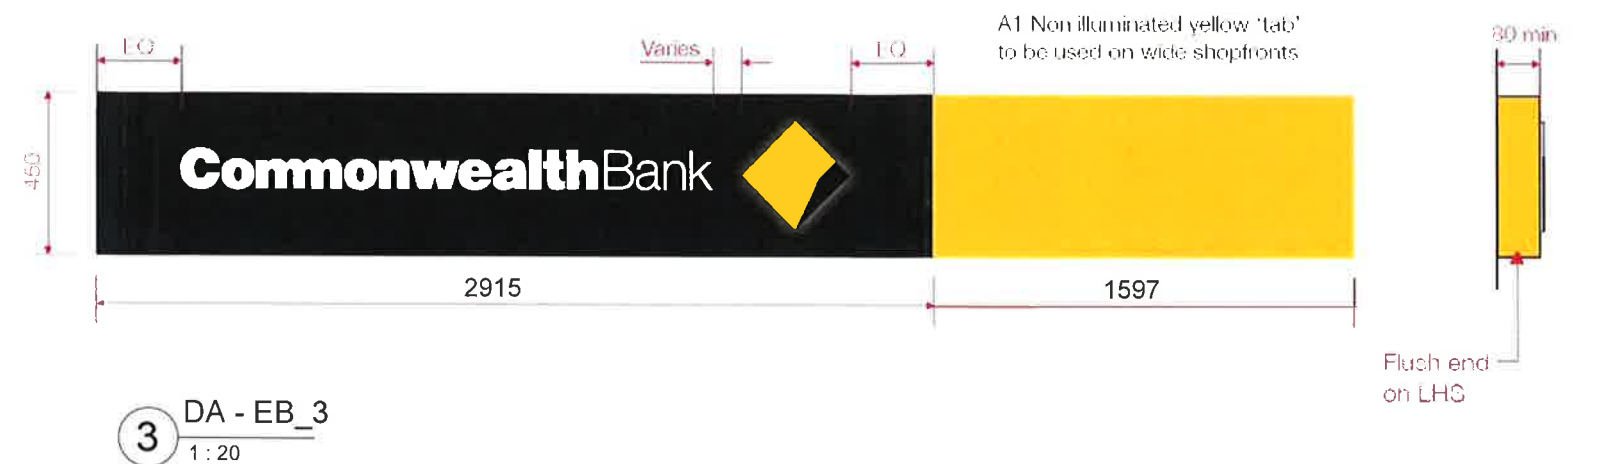

NOTE:
PLEASE VERIFY ALL DIMENSIONS ON SITE BEFORE COMMENCING WORK. REPORT ALL DISCREPANCIES TO PROJECT DIRECTOR PRIOR TO CONSTRUCTION. FIGURED DIMENSIONS TO BE TAKEN IN PREFERENCE TO SCALED DRAWINGS. DRAWINGS MADE TO LARGER SCALES & THOSE SHOWING PARTICULAR PARTS OF THE WORKS SHALL TAKE PRECEDENCE OVER DRAWINGS MADE TO SMALLER SCALE & THOSE FOR GENERAL PURPOSES. ALL WORK IS TO CONFORM TO RELEVANT AUSTRALIAN STANDARDS & OTHER CODES AS APPLICABLE, TOGETHER WITH OTHER AUTHORITIES' REQUIREMENTS & REGULATIONS. THIS DRAWING & DESIGN IS SUBJECT TO COPYRIGHT & MAY NOT BE REPRODUCED WITHOUT PRIOR WRITTEN CONSENT. IF IN DOUBT, ASK.


PROJECT MANAGER
PARKES
PO BOX 39,
CARINGBAH, NSW 2239
TEL (02) 9545 4444
FAX (02) 9545 4999

REVISION	DESCRIPTION	DATE
A	DEVELOPMENT APPLICATION	21-11-2018
B	ADDED EXTRA SHOPFRONT SIGNAGE	27-11-2018
C	SHOPFRONT SIGNAGE ALTERATIONS	21-02-2019
D	SHOPFRONT ALTERATIONS	05-03-2019
E	SHOPFRONT ALTERATIONS	11-03-2019

CLIENT
Commonwealth Bank
Commonwealth Bank of Australia
A.C.N. 123 123 124
Commonwealth Bank Corporate Services Property
Level 8, 1-25 Harbour St, Sydney NSW 2000

PROJECT
DEVELOPMENT APPLICATION ISSUE V 18.02
PROPOSED NEW RETAIL BRANCH
CBA MANLY BRANCH
60-64 THE CORSO,
MANLY, NSW 2095
DRAWN: GB
CHECKED: AT
DATE CREATED: 20.06.2018
SCALE: As indicated
S:\Krawee\DesignTeam\CBA\NSW\Manly\CBA_Manly_Detailed Design_Rev_1.rvt
REVISION: V 18.02

DRAWING TITLE
CBA SIGNAGE DETAILS
DRAWING NUMBER
A5.01
ISSUE
E

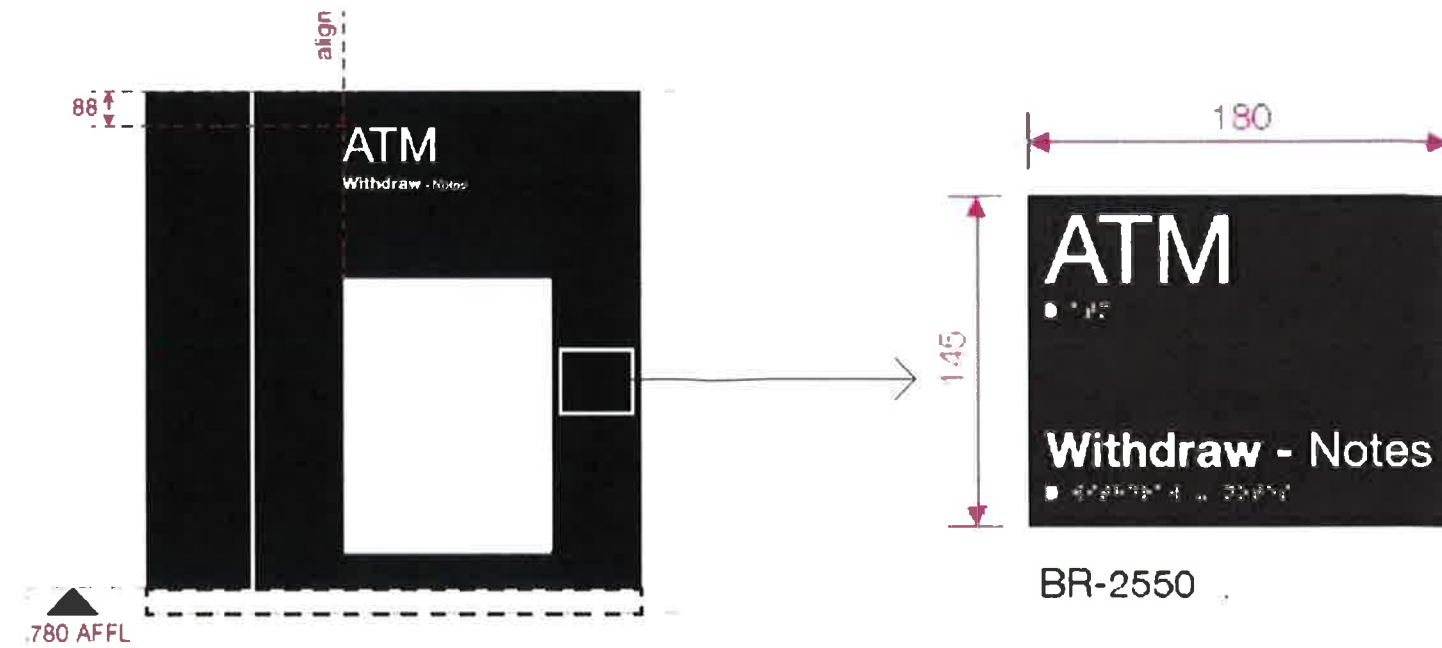

2 DA - I-ATM2550
1 : 20



3 DA - SAFETY DECAL
1 : 25

NOTE: PLEASE VERIFY ALL DIMENSIONS ON SITE BEFORE COMMENCING WORK. REPORT ALL DISCREPANCIES TO PROJECT DIRECTOR PRIOR TO CONSTRUCTION. FIGURED DIMENSIONS TO BE TAKEN IN PREFERENCE TO SCALED DRAWINGS. DRAWINGS MADE TO LARGER SCALES & THOSE SHOWING PARTICULAR PARTS OF THE WORKS SHALL TAKE PRECEDENCE OVER DRAWINGS MADE TO SMALLER SCALE & THOSE FOR GENERAL PURPOSES. ALL WORK IS TO CONFORM TO RELEVANT AUSTRALIAN STANDARDS & OTHER CODES AS APPLICABLE, TOGETHER WITH OTHER AUTHORITIES' REQUIREMENTS & REGULATIONS. THIS DRAWING & DESIGN IS SUBJECT TO COPYRIGHT & MAY NOT BE REPRODUCED WITHOUT PRIOR WRITTEN CONSENT. IF IN DOUBT, ASK.

PROJECT MANAGER

PARKES

PO BOX 39,
CARINGBAH, NSW 2239

TEL (02) 9545 4444
FAX (02) 9545 4999

REVISIONS

REVISION	DESCRIPTION
A	DEVELOPMENT APPLICATION
B	ADDED EXTRA SHOPFRONT SIGNAGE
C	SHOPFRONT SIGNAGE ALTERATIONS
D	SHOPFRONT ALTERATIONS
E	SHOPFRONT ALTERATIONS

DATE

21-11-2018
27-11-2018
21-02-2019
06-03-2019
11-03-2019

CLIENT

Commonwealth Bank
Commonwealth Bank of Australia
A.C.N. 123 123 124
Commonwealth Bank Corporate Services Property
Level 8, 1-25 Harbour St, Sydney NSW 2000

PROJECT

DEVELOPMENT APPLICATION ISSUE V 18.02
PROPOSED NEW RETAIL BRANCH
CBA MANLY BRANCH
60-64 THE CORSO,
MANLY, NSW 2095

DRAWN	CHECKED	DATE CREATED	SCALE
GB	AT	29.06.2018	As Indicated
S:\Viva\ee\DesignTeam\CBANSW\Manly\CBA_Manly_Detailed Design_Rev_1.rvt			
REVISION: V 18.02			

DRAWING TITLE

CBA SIGNAGE DETAILS

DRAWING NUMBER
A5.02

ISSUE
E