




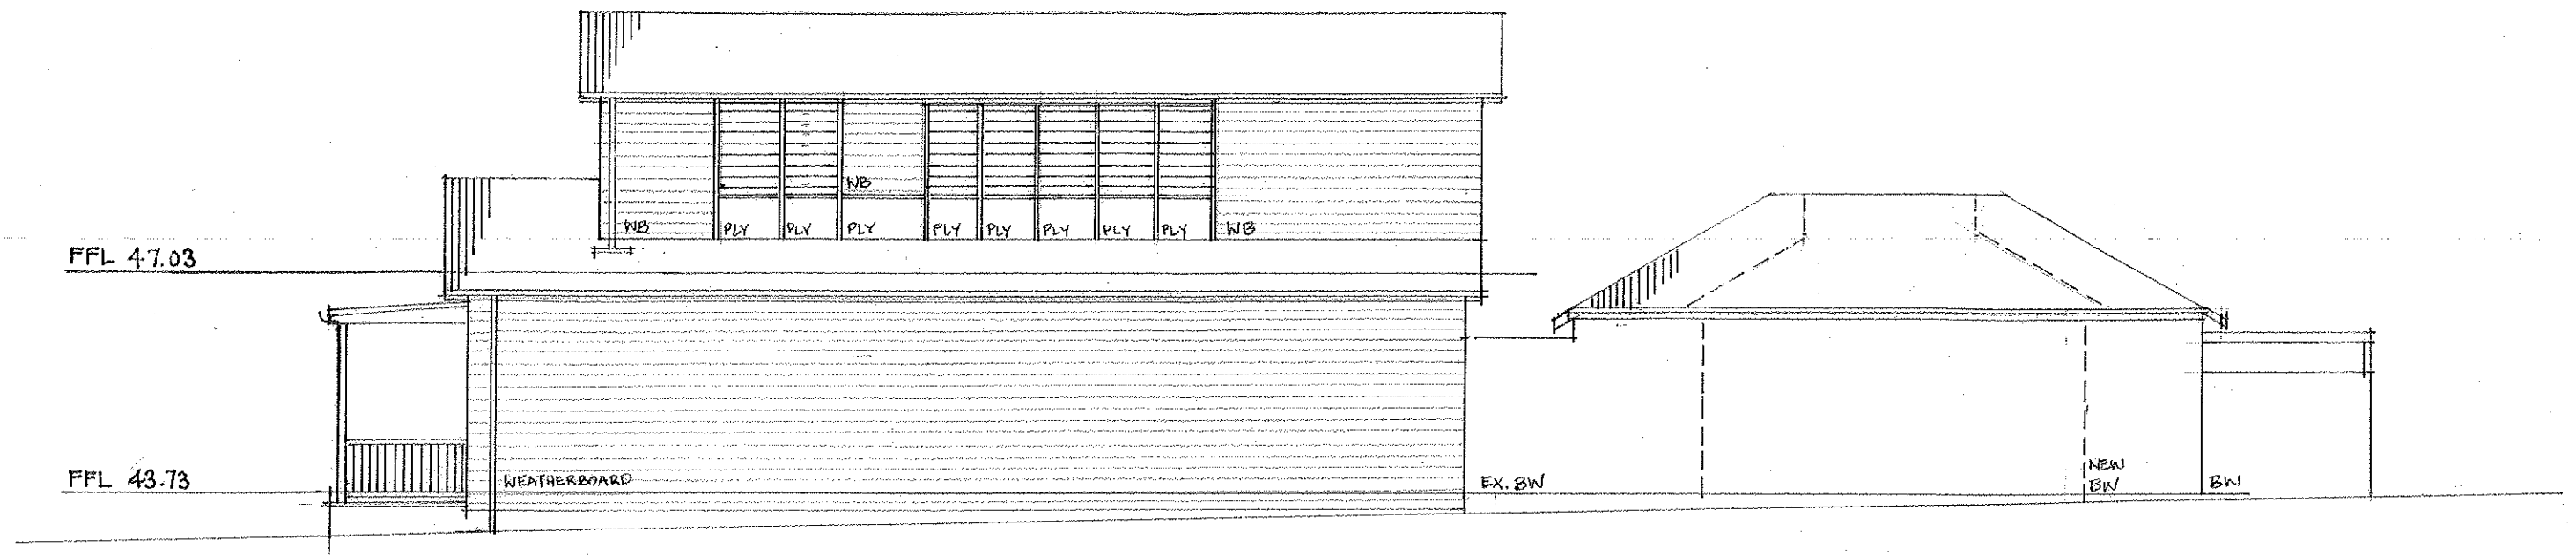

4 SOUTH ELEVATION

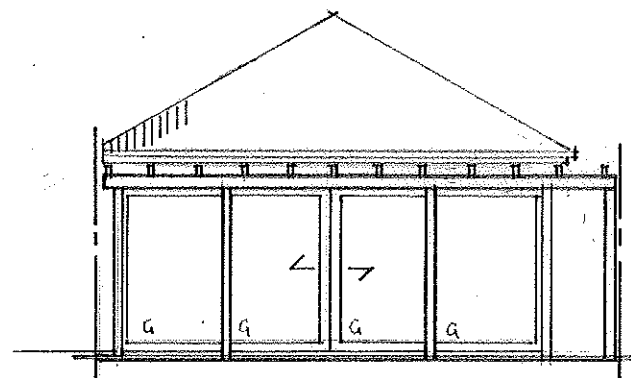

5 EAST ELEVATION

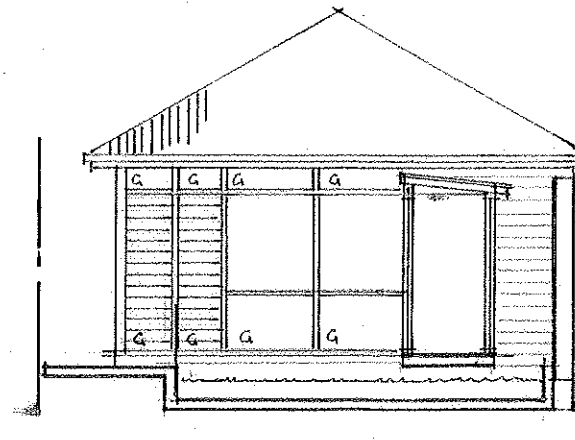

6 COURTYARD WEST ELEVATION

ISSUE	AMENDMENT	DATE
-------	-----------	------

bowe holder

ARCHITECTS DESIGNERS FACILITATORS
 14 Highland Ridge Middle Cove 2068 NSW
 Email: boweholder@bigpond.com.au
 Ph: 0409 074 032

Project: 68 BIRKLEY ROAD, MANLY

Client: V. LANSDOWN & A. KEAYES

Title: ELEVATIONS

Project No: 0706.01

Drawing No: A05

Scale: 1:100

Date: DEC, 2007

Drawn by: CH

Checked by:

Dimensions must not be scaled from drawings. Use figured dimensions only. All dimensions must be clarified on site prior to construction.