



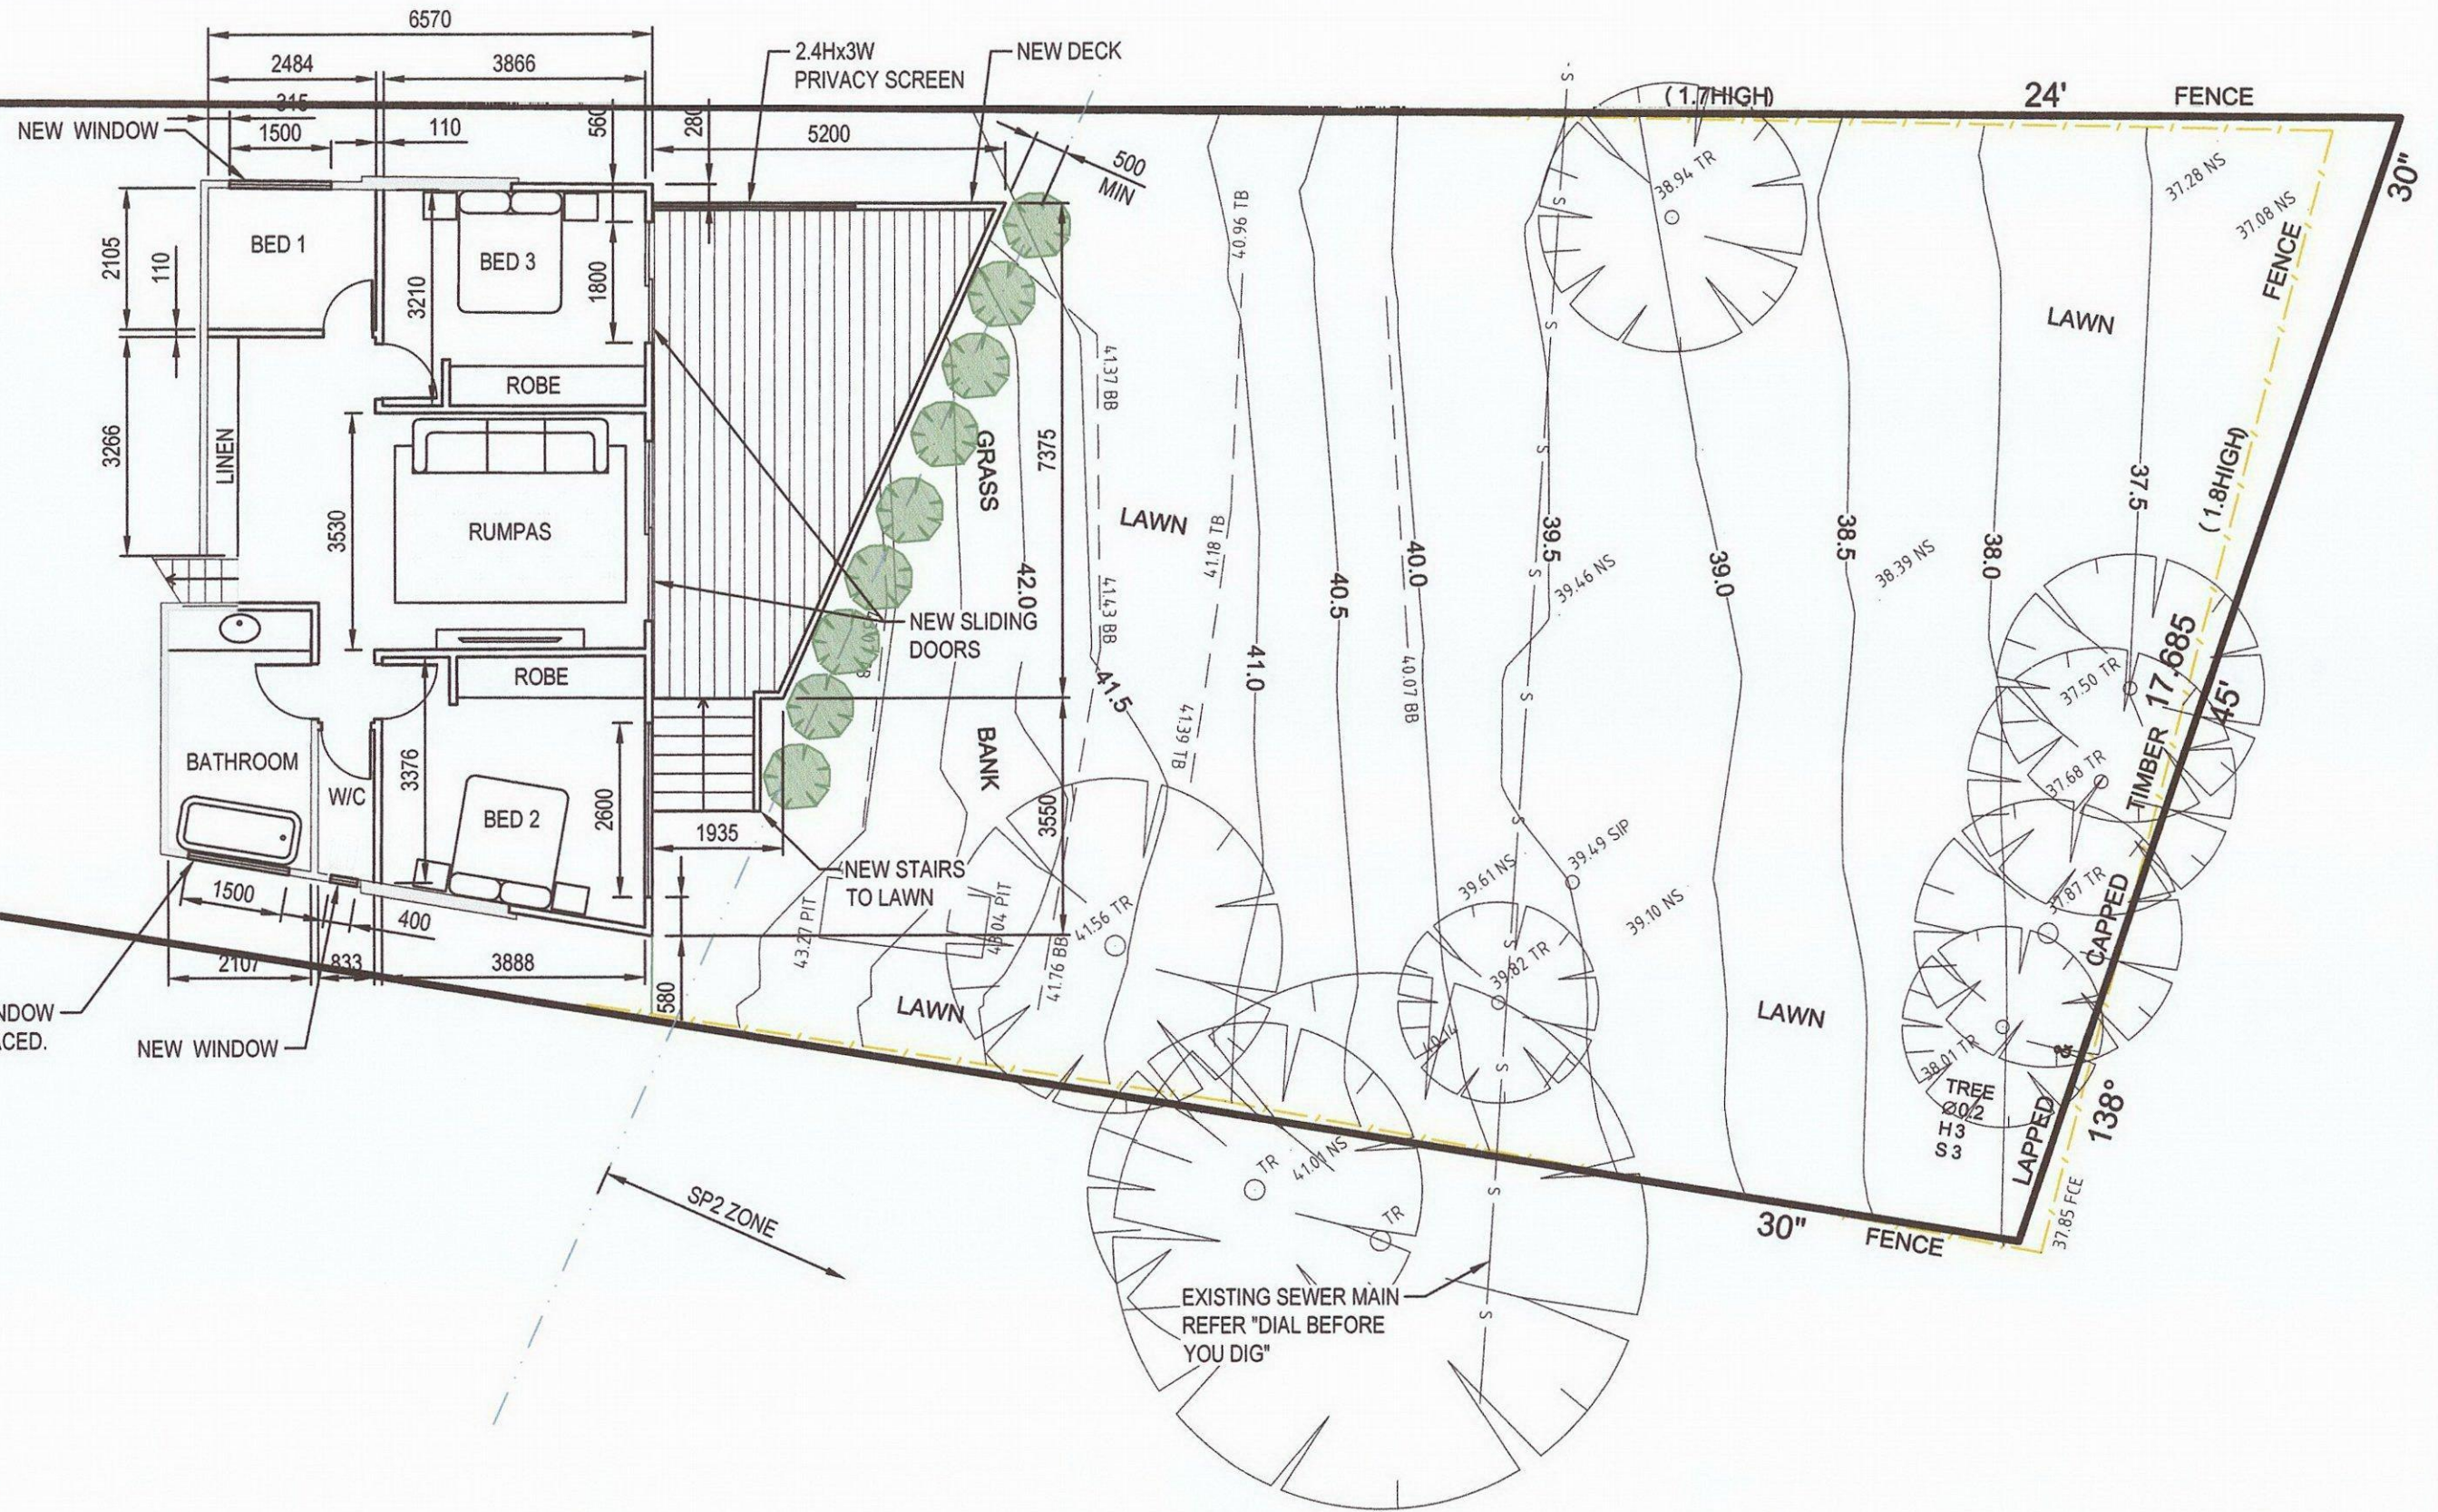

LOWER GROUND FLOOR PLAN

1:100

 

CLIENT

D.CLARE

REV	DATE	REVISION DETAILS
A	04.12.15	ISSUED FOR APPROVAL
B	15.02.16	ISSUED FOR APPROVAL
C	14.06.16	RE-ISSUED FOR APPROVAL

APPROVED

SCALE

AS SHOWN

SIZE

A3

PRELIMINARY
NOT FOR CONSTRUCTION

APPROVED

DATE

PROJECT

TITLE

PROPOSED ALTERATIONS
54 ATTUNGA ROAD, NEWPORT
LOWER GROUND FLOOR PLAN
PROPOSED ALTERATIONS

DRAWING No. SMT4 PROJECT No. A04 REV - C