


LEGEND	
EXISTING HERITAGE TREES	
PROPOSED TREE	
LINE OF EXISTING BUILDING	
LINE OF HARDSTAND	

1 LEVEL 00 - DA
DA.20.001 1 : 100


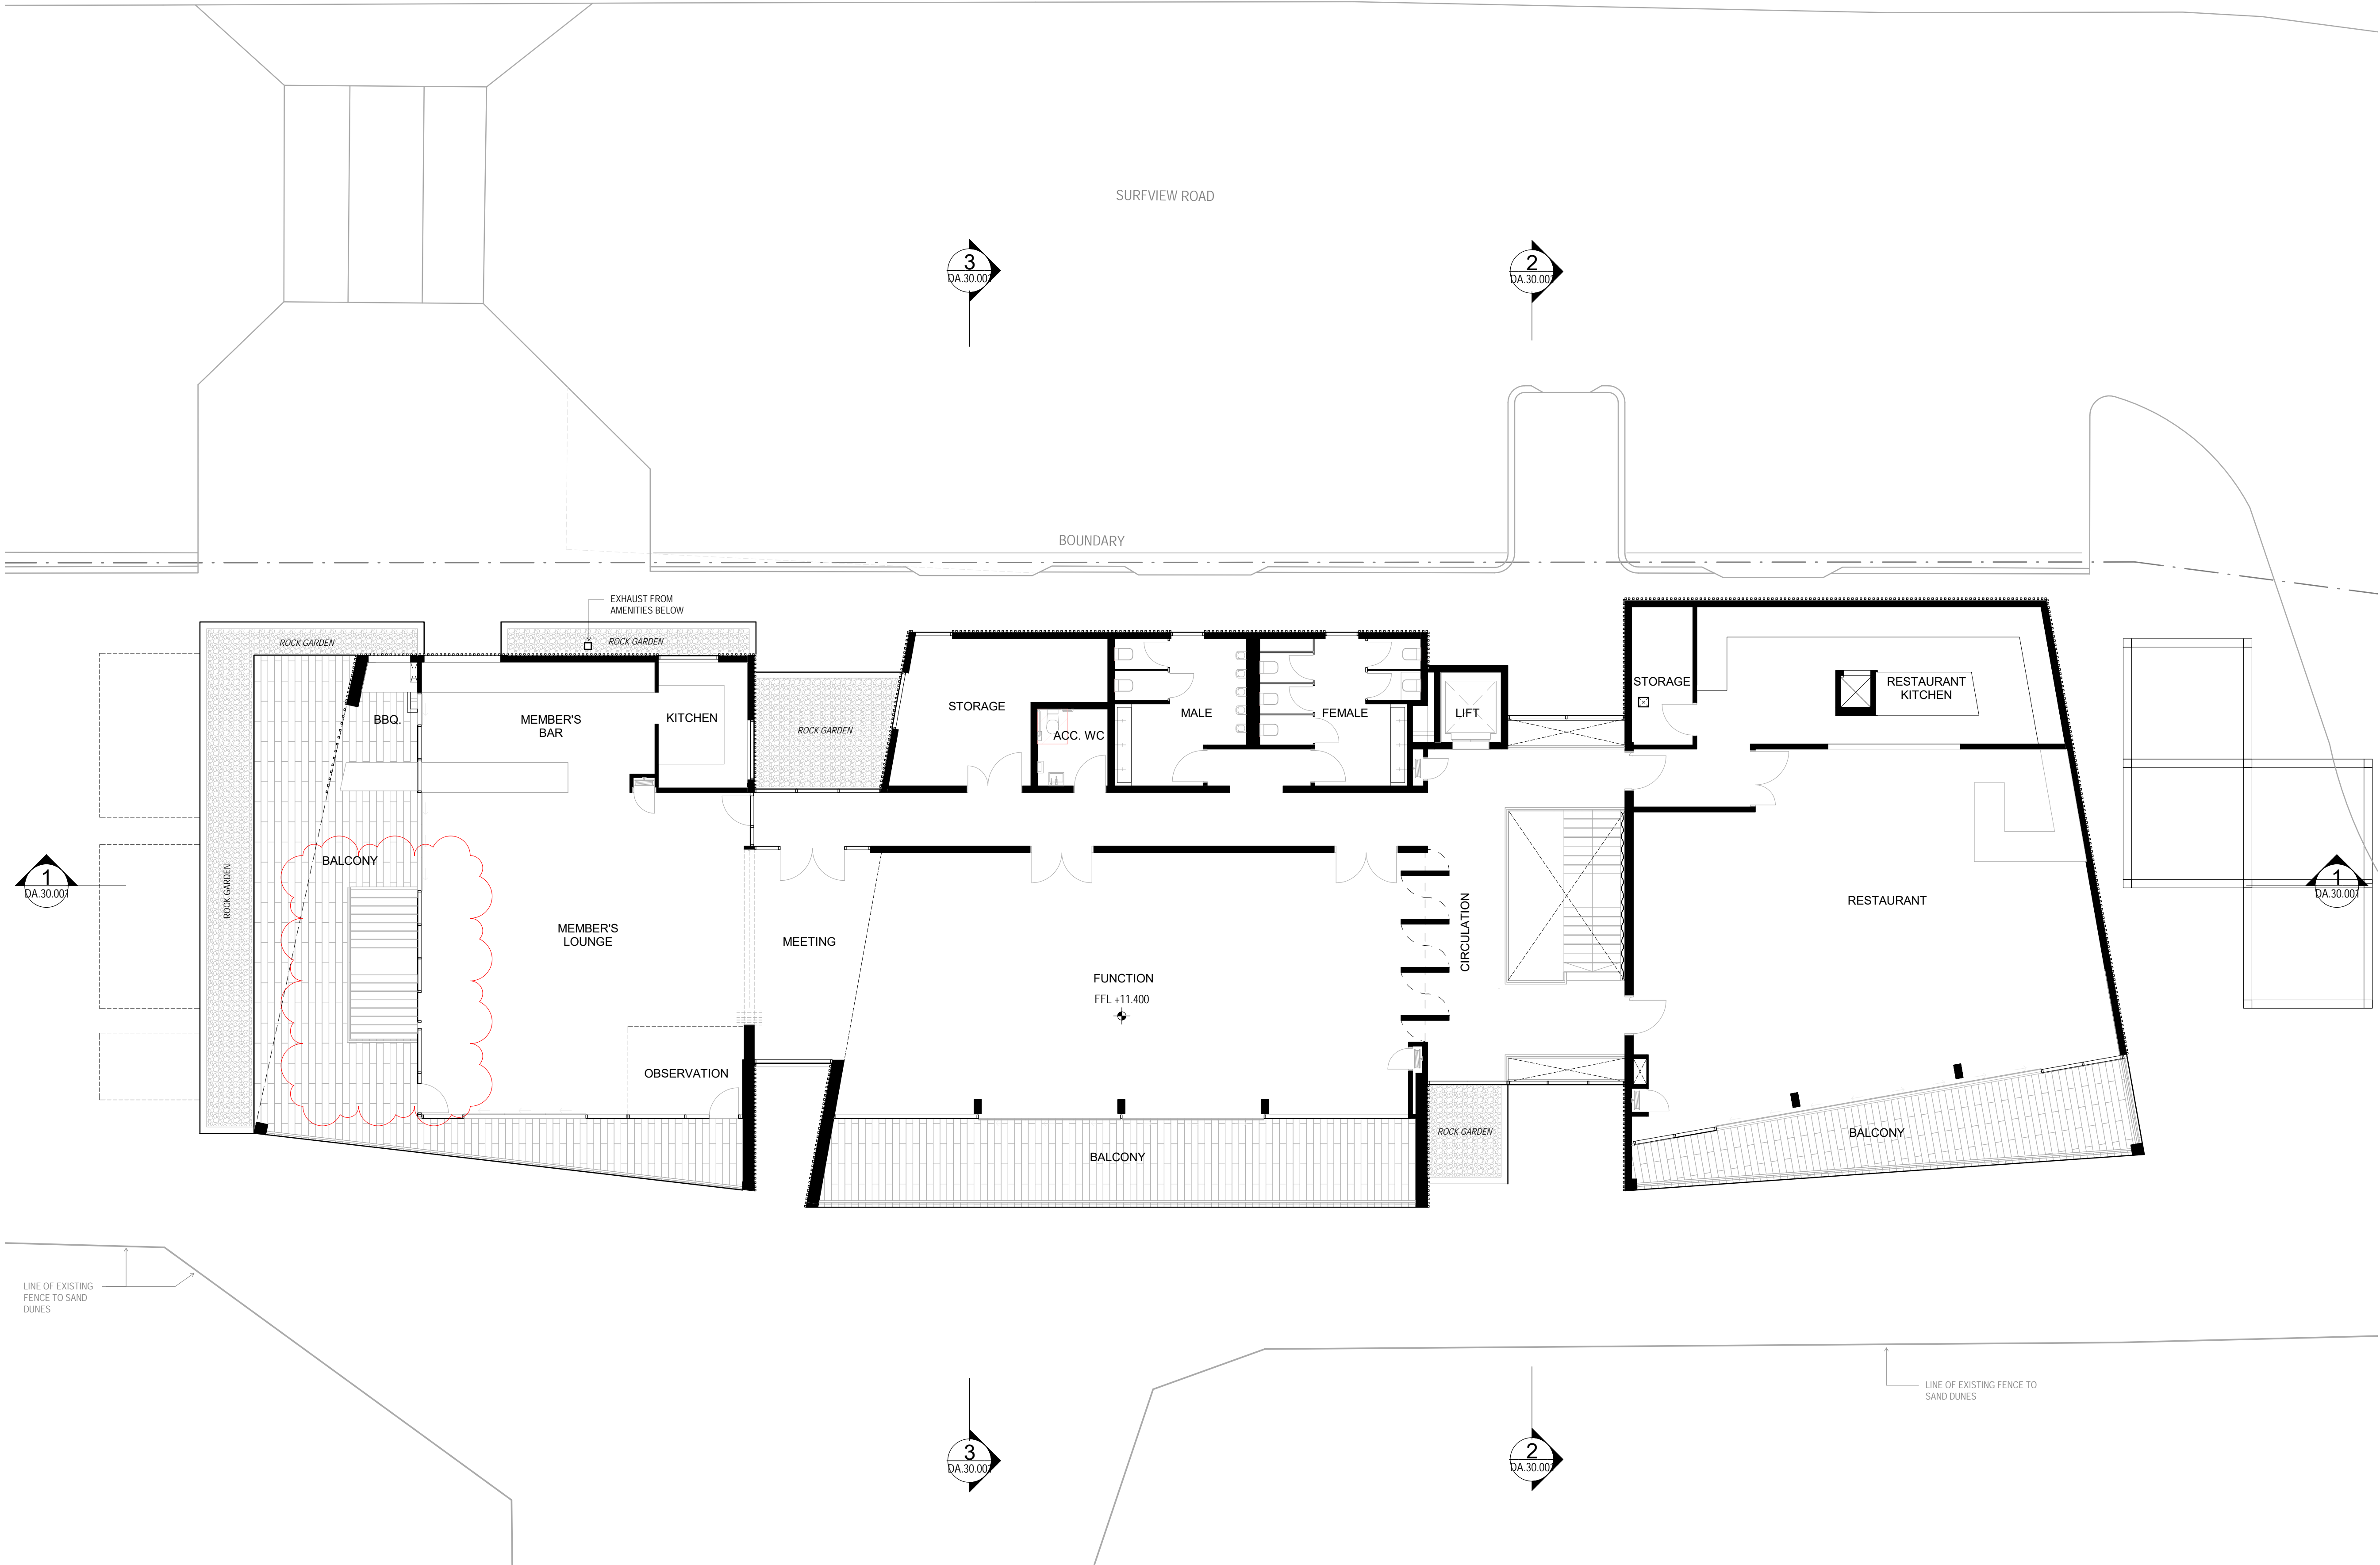


THIS PLAN IS TO BE READ IN CONJUNCTION WITH THE CONDITIONS OF DEVELOPMENT CONSENT
MOD2019/0454


Warren and Mahoney Architects Ltd Suite 13.03, Plaza Building Australia Square, 95 Pitt Street Sydney, NSW 2000 Australia Phone + 61 2 8021 9809	Nominated Architect Nicholas Bandounas Principal NSW Reg. 8499 Registered Architects and Designers www.warrenandmahoney.com	Revisions A 15.10.18 DEVELOPMENT APPLICATION B 13.09.19 DA AMENDMENTS C 15.10.19 DA AMENDMENTS	Notes All drawings to be read in conjunction with Architectural schedules + specification/s. Architectural drawings are subject to further co-ordination with Structural, Civil, Building Services and relevant disciplines.	 BUILDING NORTH TRUE NORTH	Consultants Project Manager NORTHERN BEACHES COUNCIL Planner Structural Engineer TTW Mechanical Engineer NORTHROP Electrical Engineer NORTHROP	Client Architect WARREN AND MAHONEY	Project Title Mona Vale Surf Club Surf View Road, Mona Vale, NSW All dimension to be verified on site before producing shop drawings or commencing any work. Do not scale. The copyright of this drawing remains with Warren and Mahoney Architects Ltd. <i>This drawing is not issued for construction.</i>	Drawing Title GA PLAN - GROUND LEVEL Drawing Status DEVELOPMENT APPLICATION	Drawing Details Scale As indicated@ A1 Date 15.10.19 Job No 8089 Drawn AW Checked NB Drawing No A.DA.10.001 Revision C
--	---	--	---	----------------------------------	--	---	--	--	--



1 LEVEL 01 - DA
DA.20.001 1 : 100

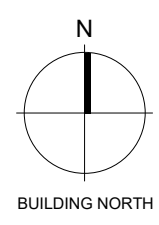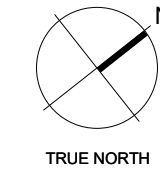 **northern beaches council**
THIS PLAN IS TO BE READ IN CONJUNCTION WITH THE CONDITIONS OF DEVELOPMENT CONSENT
MOD2019/0454

Warren and Mahoney Architects Ltd Suite 13.03, Plaza Building Australia Square, 95 Pitt Street Sydney, NSW 2000 Australia Phone + 61 2 8021 9809	Nominated Architect Nicholas Bandounas Principal NSW Reg. 8499 Registered Architects and Designers www.warrenandmahoney.com	Revisions A 15.10.18 DEVELOPMENT APPLICATION B 13.09.19 DA AMENDMENTS C 15.10.19 DA AMENDMENTS	Notes All drawings to be read in conjunction with Architectural schedules + specification/s. Architectural drawings are subject to further co-ordination with Structural, Civil, Building Services and relevant disciplines.	 BUILDING NORTH  TRUE NORTH	Consultants Project Manager NORTHERN BEACHES COUNCIL Planner Structural Engineer TTW Mechanical Engineer NORTHROP Electrical Engineer NORTHROP	Client  northern beaches council Architect  WARREN AND MAHONEY	Project Title Mona Vale Surf Club Surf View Road, Mona Vale, NSW All dimension to be verified on site before producing shop drawings or commencing any work. Do not scale. The copyright of this drawing remains with Warren and Mahoney Architects Ltd. <i>This drawing is not issued for construction.</i>	Drawing Title GA PLAN - LEVEL 1 Drawing Status DEVELOPMENT APPLICATION	Drawing Details Scale 1 : 100@ A1 Date 15.10.19 Job No 8089 Drawn AW Checked NB Drawing No A.DA.10.002 Revision C
--	---	--	---	--	--	---	--	---	---

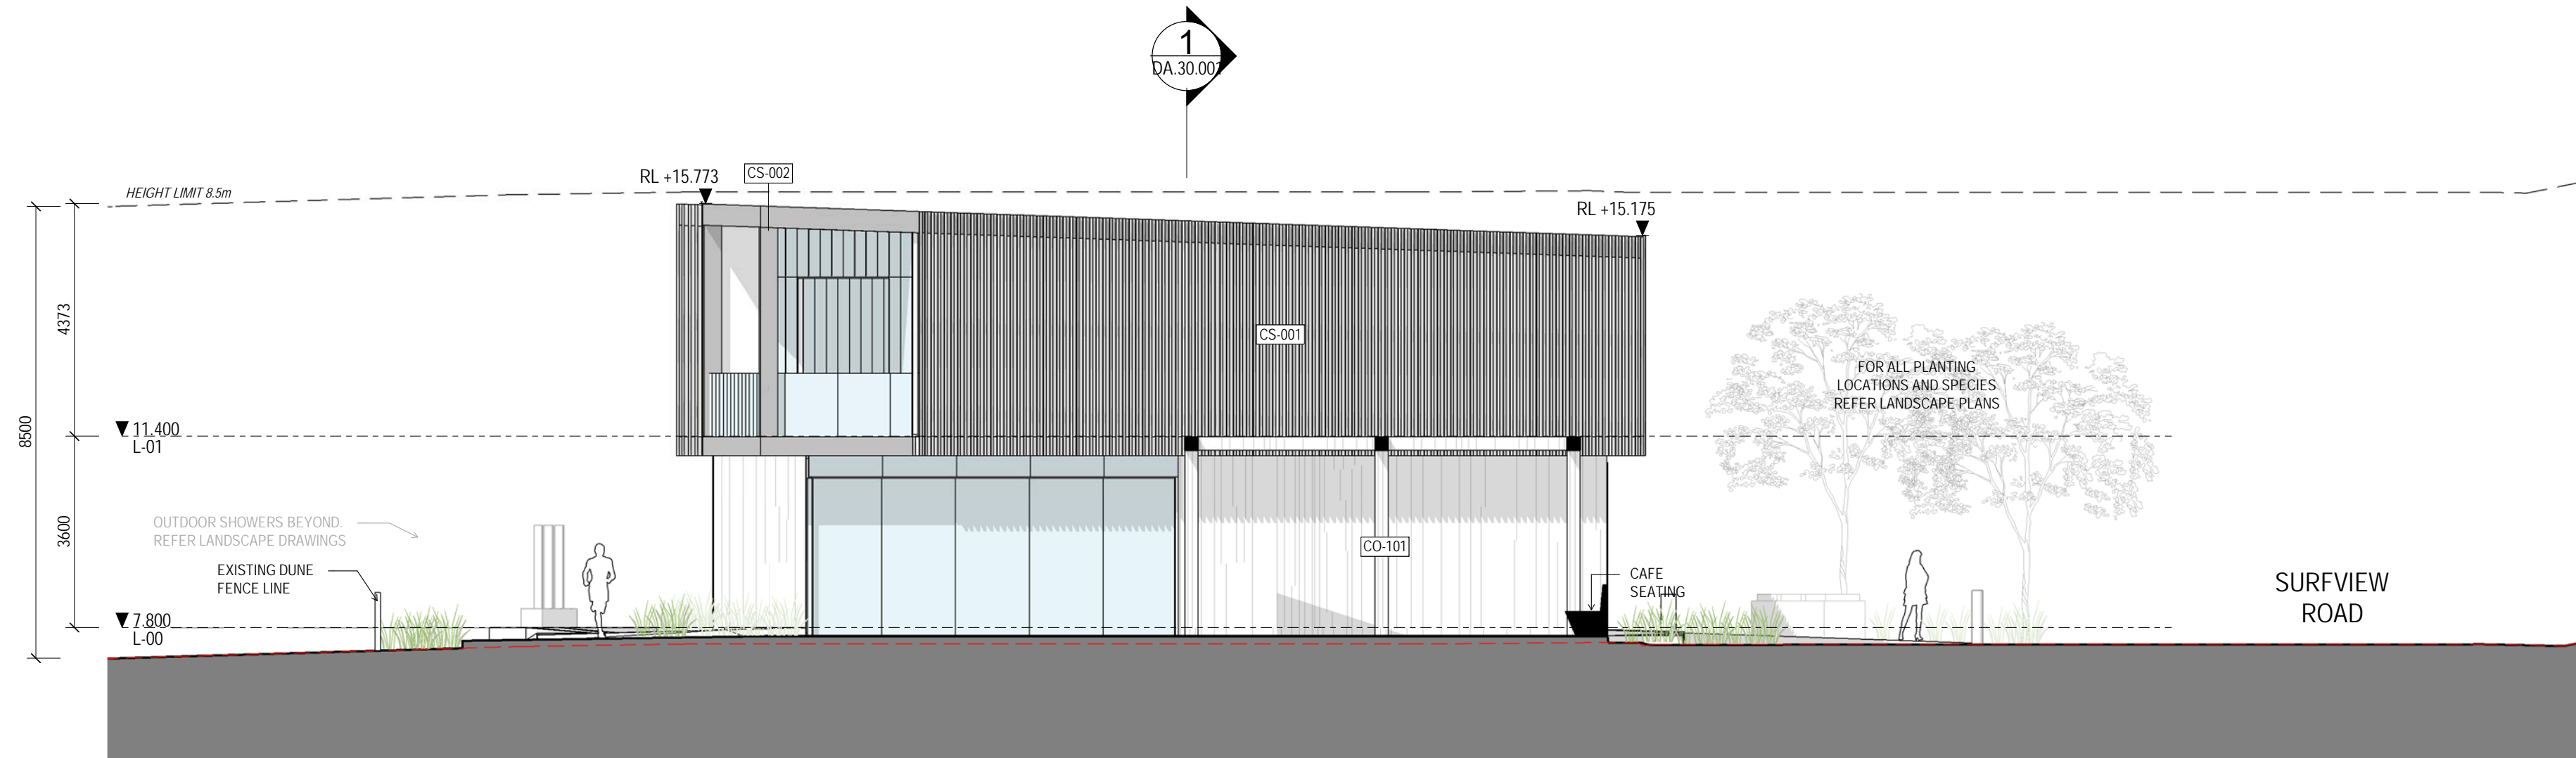

1 NORTH ELEVATION
1 : 100



2 EAST ELEVATION
1 : 100

THIS PLAN IS TO BE READ IN CONJUNCTION WITH THE CONDITIONS OF DEVELOPMENT CONSENT
MOD2019/0454

Warren and Mahoney Architects Ltd
Suite 13.03, Plaza Building
Australia Square, 95 Pitt Street
Sydney, NSW 2000
Australia
Phone + 61 2 8021 9809

WARREN AND MAHONEY

Nominated Architect
Nicholas Bandounas
Principal
NSW Reg. 8499
Registered Architects and Designers
www.warrenandmahoney.com

Revisions
A 15.10.18 DEVELOPMENT APPLICATION
B 13.09.19 DA AMENDMENTS
C 15.10.19 DA AMENDMENTS

Notes
All drawings to be read in conjunction with Architectural schedules + specification/s.
Architectural drawings are subject to further co-ordination with Structural, Civil, Building Services and relevant disciplines.

Consultants
Project Manager
NORTHERN BEACHES COUNCIL
Planner
Structural Engineer
TTW
Mechanical Engineer
NORTHROP
Electrical Engineer
NORTHROP

Client
northern beaches council
Architect
WARREN AND MAHONEY

Project Title
Mona Vale Surf Club
Surf View Road, Mona Vale, NSW


All dimension to be verified on site before producing shop drawings or commencing any work.
Do not scale. The copyright of this drawing remains with Warren and Mahoney Architects Ltd.
This drawing is not issued for construction.

Drawing Title
NORTH & EAST ELEVATIONS
Drawing Status
DEVELOPMENT APPLICATION

Drawing Details
Scale 1 : 100@ A1
Date 15.10.19
Job No 8089
Drawn AW
Checked NB
Drawing No
A.DA.20.001
Revision
C



1 SOUTH ELEVATION
1 : 100

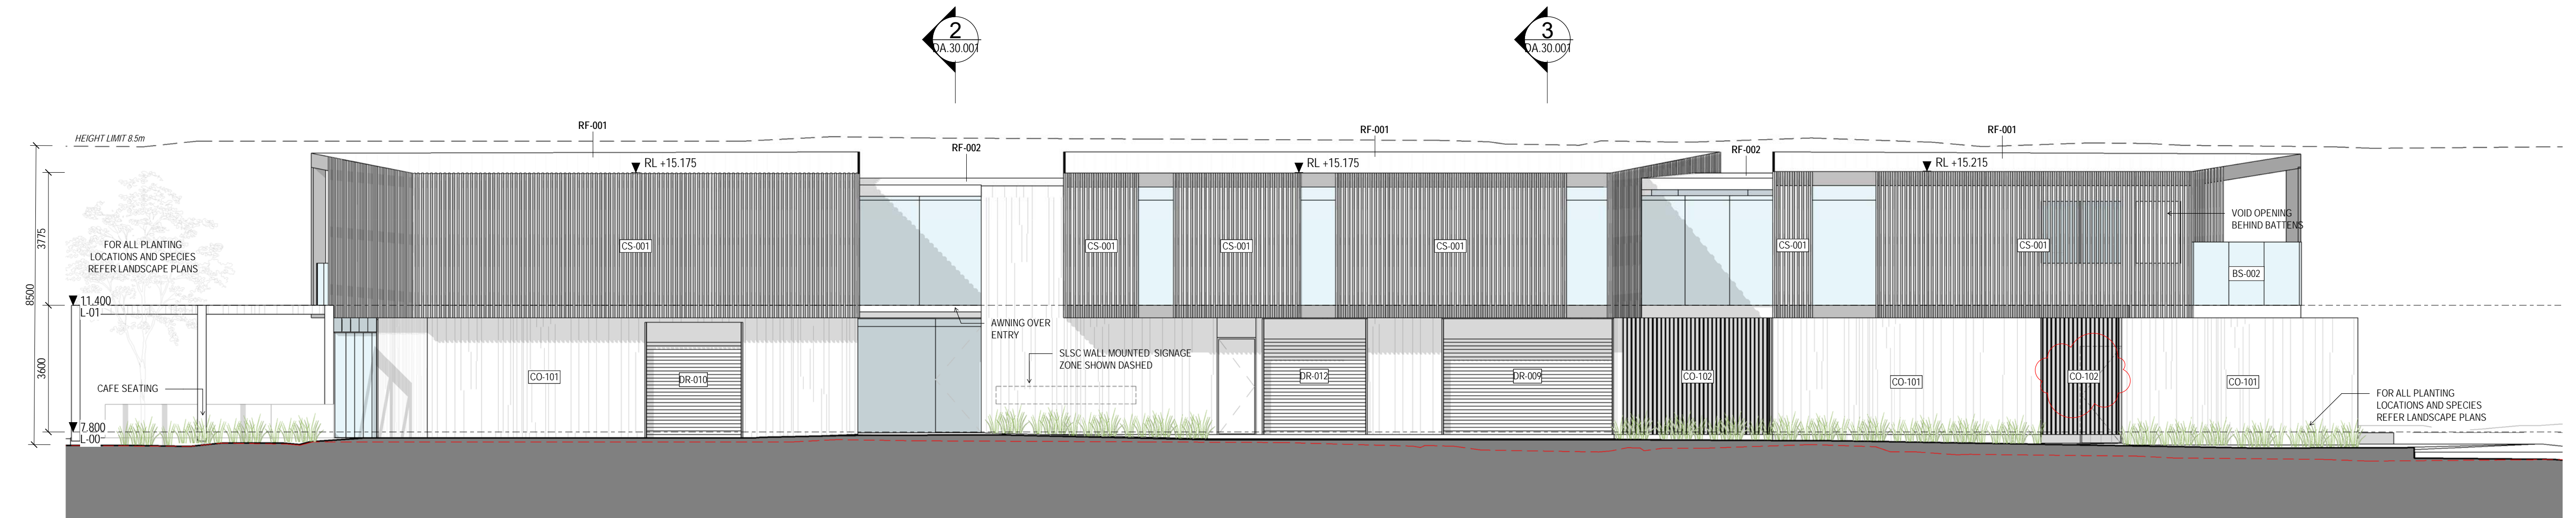

2 WEST ELEVATION
1 : 100

THIS PLAN IS TO BE READ IN CONJUNCTION WITH THE CONDITIONS OF DEVELOPMENT CONSENT
MOD2019/0454

Warren and Mahoney Architects Ltd
Suite 13.03, Plaza Building
Australia Square, 95 Pitt Street
Sydney, NSW 2000
Australia
Phone + 61 2 8021 9809

WARREN AND MAHONEY

Nominated Architect
Nicholas Bandounas
Principal
NSW Reg. 8499

Registered Architects and Designers
www.warrenandmahoney.com

Revisions
A 15.10.18 DEVELOPMENT APPLICATION
B 13.09.19 DA AMENDMENTS
C 15.10.19 DA AMENDMENTS

Notes
All drawings to be read in conjunction with Architectural schedules + specification/s.

Architectural drawings are subject to further co-ordination with Structural, Civil, Building Services and relevant disciplines.

Consultants
Project Manager
NORTHERN BEACHES COUNCIL
Planner

Structural Engineer
TTW
Mechanical Engineer
NORTHROP
Electrical Engineer
NORTHROP

Client

northern beaches council

Architect
WARREN AND MAHONEY

Project Title
Mona Vale Surf Club

Surf View Road, Mona Vale, NSW


All dimension to be verified on site before producing shop drawings or commencing any work.
Do not scale. The copyright of this drawing remains with Warren and Mahoney Architects Ltd.
This drawing is not issued for construction.

Drawing Title
SOUTH & WEST ELEVATIONS


Drawing Status
DEVELOPMENT APPLICATION

Drawing Details
Scale 1 : 100@ A1
Date 15.10.19
Job No 8089
Drawn AW
Checked NB


Drawing No
A.DA.20.002
Revision
C

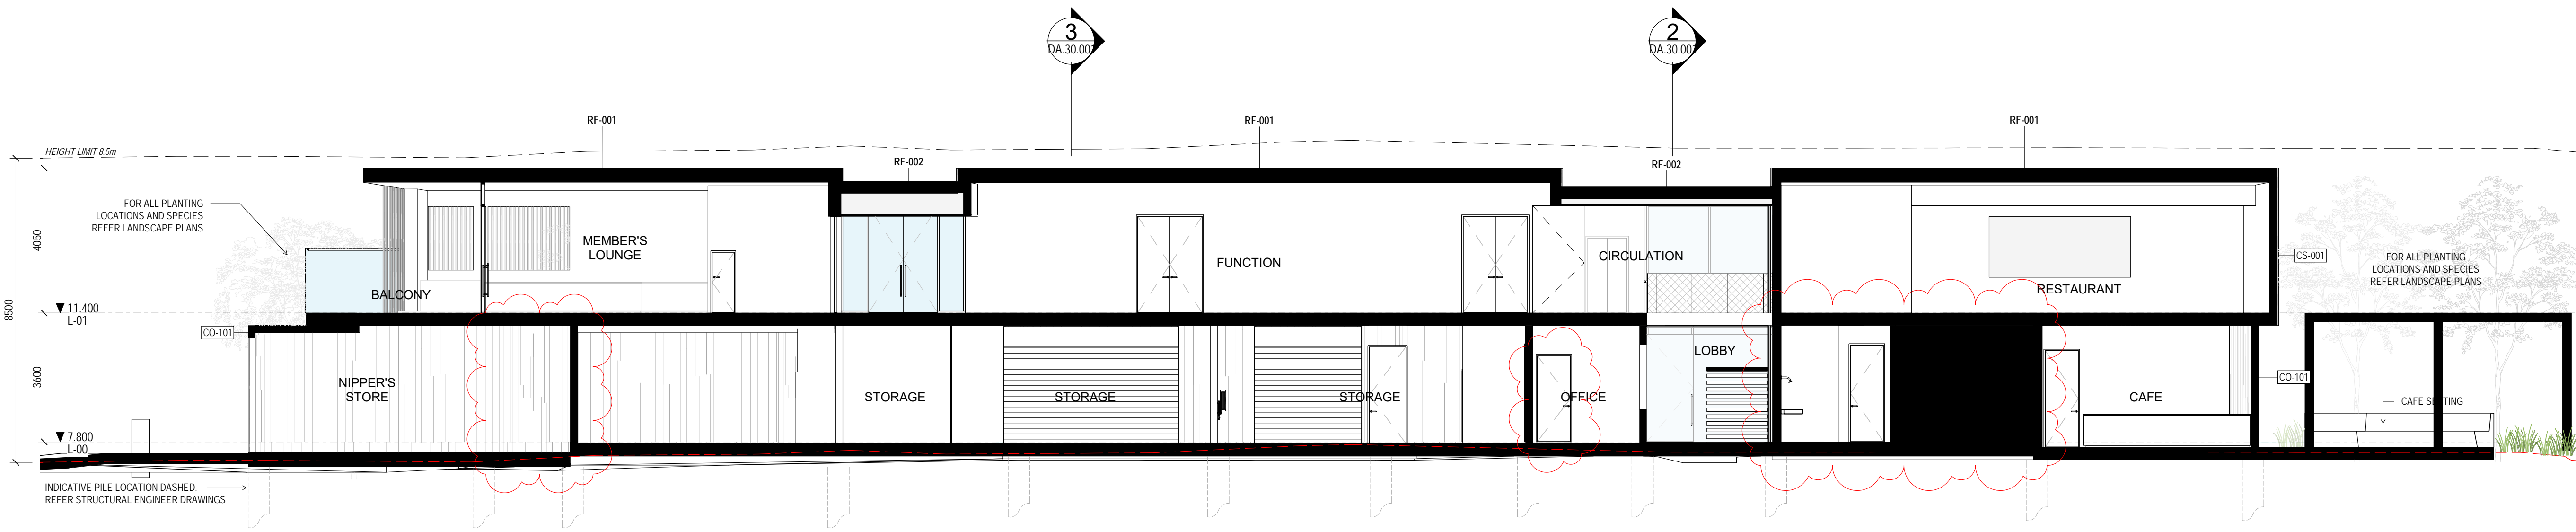

1 SECTION A-A
DA.10.001 1:100

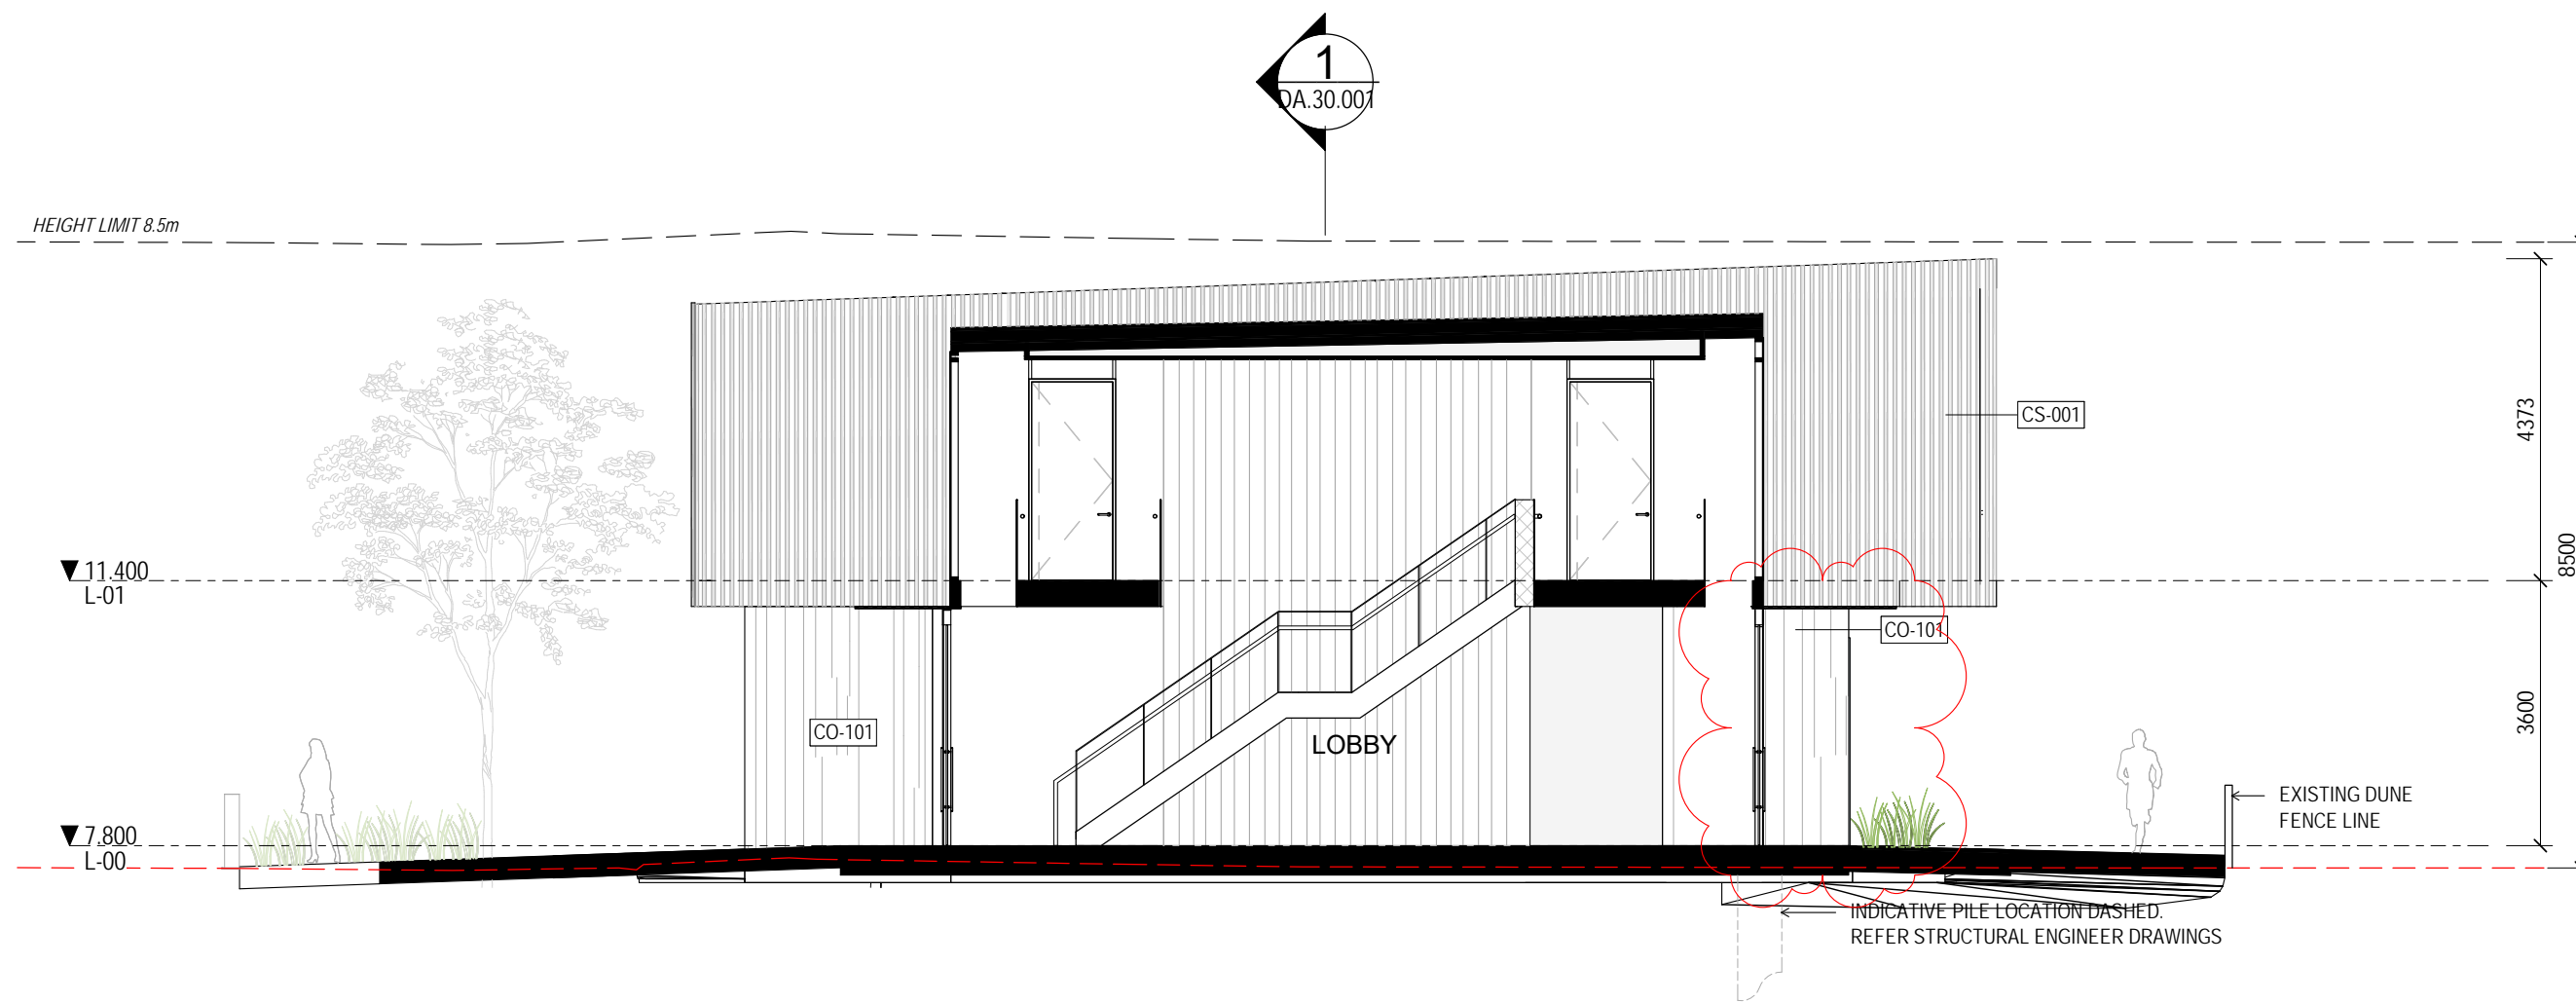

2 SECTION 1-1
DA.10.001 1:100

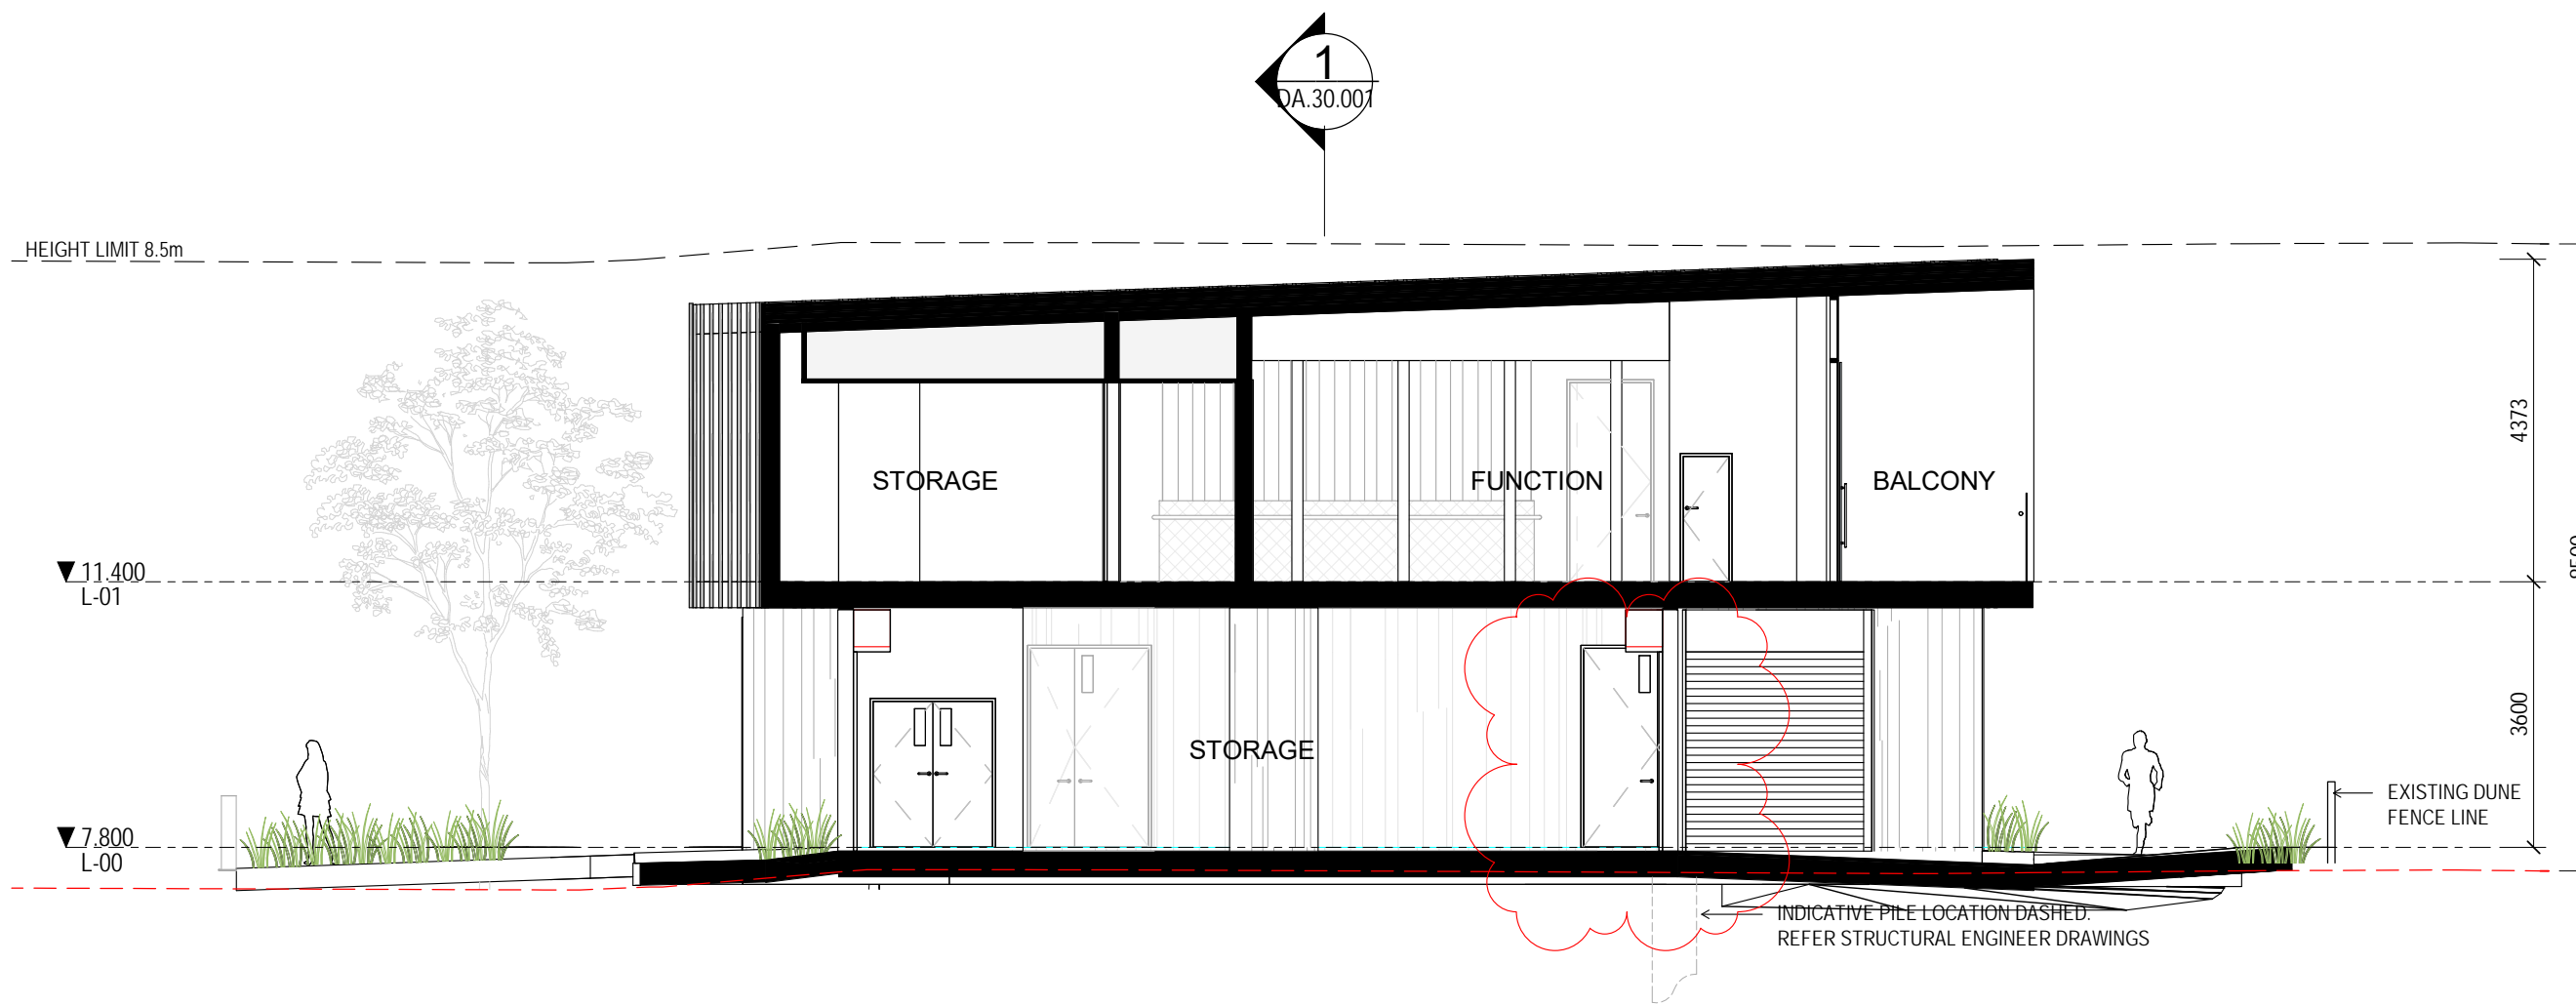

3 SECTION 2-2
DA.10.001 1:100

 **northern beaches council**
THIS PLAN IS TO BE READ IN CONJUNCTION WITH THE CONDITIONS OF DEVELOPMENT CONSENT
MOD2019/0454

Warren and Mahoney Architects Ltd
Suite 13.03, Plaza Building
Australia Square, 95 Pitt Street
Sydney, NSW 2000
Australia
Phone + 61 2 8021 9809

WARREN AND MAHONEY

Nominated Architect
Nicholas Bandounas
Principal
NSW Reg. 8499

Registered Architects and Designers
www.warrenandmahoney.com

Revisions
A 15.10.18 DEVELOPMENT APPLICATION
B 13.09.19 DA AMENDMENTS
C 15.10.19 DA AMENDMENTS

Notes
All drawings to be read in conjunction with Architectural schedules + specification/s.

Architectural drawings are subject to further co-ordination with Structural, Civil, Building Services and relevant disciplines.

Consultants
Project Manager
NORTHERN BEACHES COUNCIL
Planner

Structural Engineer
TTW
Mechanical Engineer
NORTHROP
Electrical Engineer
NORTHROP

Client
 **northern beaches council**

Architect
WARREN AND MAHONEY

Project Title
Mona Vale Surf Club

Surf View Road, Mona Vale, NSW

All dimension to be verified on site before producing shop drawings or commencing any work.
Do not scale. The copyright of this drawing remains with Warren and Mahoney Architects Ltd.
This drawing is not issued for construction.

Drawing Title
SECTIONS

Drawing Status
DEVELOPMENT APPLICATION

Drawing Details
Scale 1:100@A1
Date 15.10.19
Job No 8089
Drawn AW
Checked NB

Drawing No
A.DA.30.001
Revision
C