
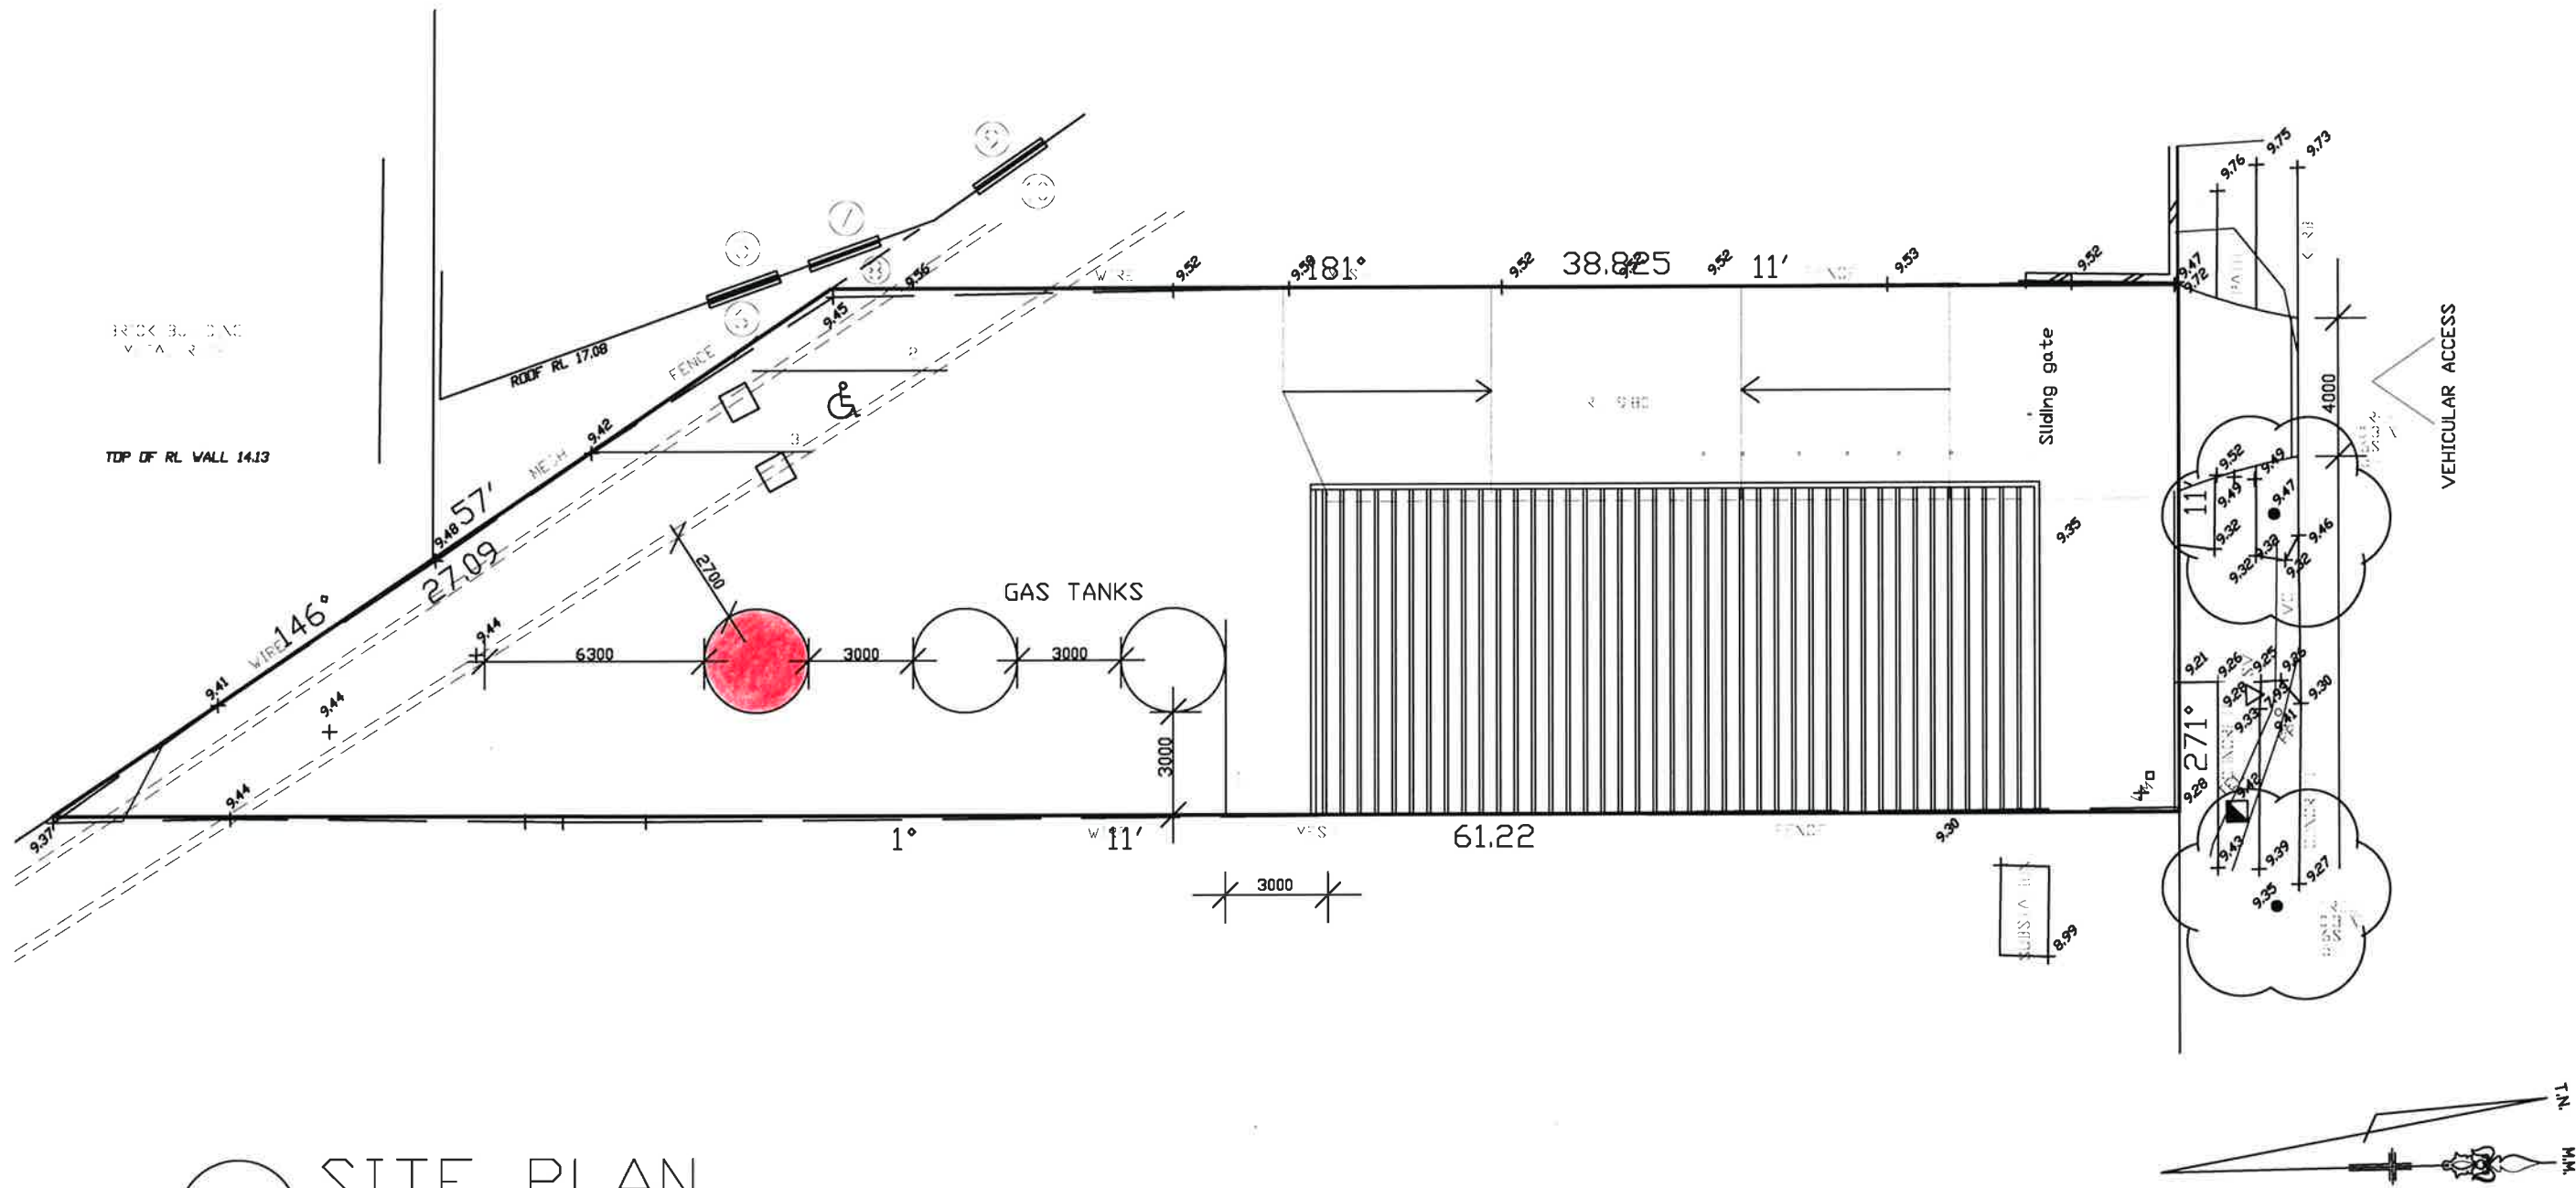


SITE CALCULATIONS	
SITE AREA	762.30m ²

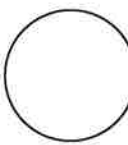

 SITE PLAN

All Dimensions are in millimetres
Written Dimensions preferred to scale
All measurements to be checked on site
All work to BCA and AS
NOT FOR CONSTRUCTION

© COPYRIGHT 2014

Client
S JEPSEN, TIM BROWN & THE
SPENCER SUPERANNUATION FUND
PO BOX 383
DEE WHY NSW 2099

Project
NEW WAREHOUSE
49 CHARD ROAD
BROOKVALE


Drawing
SITE PLAN

DEVELOPMENT APPLICATION


PETER PRINCI architects
ABN 34 315 485 678
P.O. Box 283
Collaroy NSW 2097
Email: p.princi@pypand.com
Ph: (02) 9982 4709
Fax: (02) 9984 0709
Mobile: 0418 166 002

Drawn PP	Job No.
Checked PP	Date Sep '22
Scale 1:200	Issue A

Drawing No.
DA01

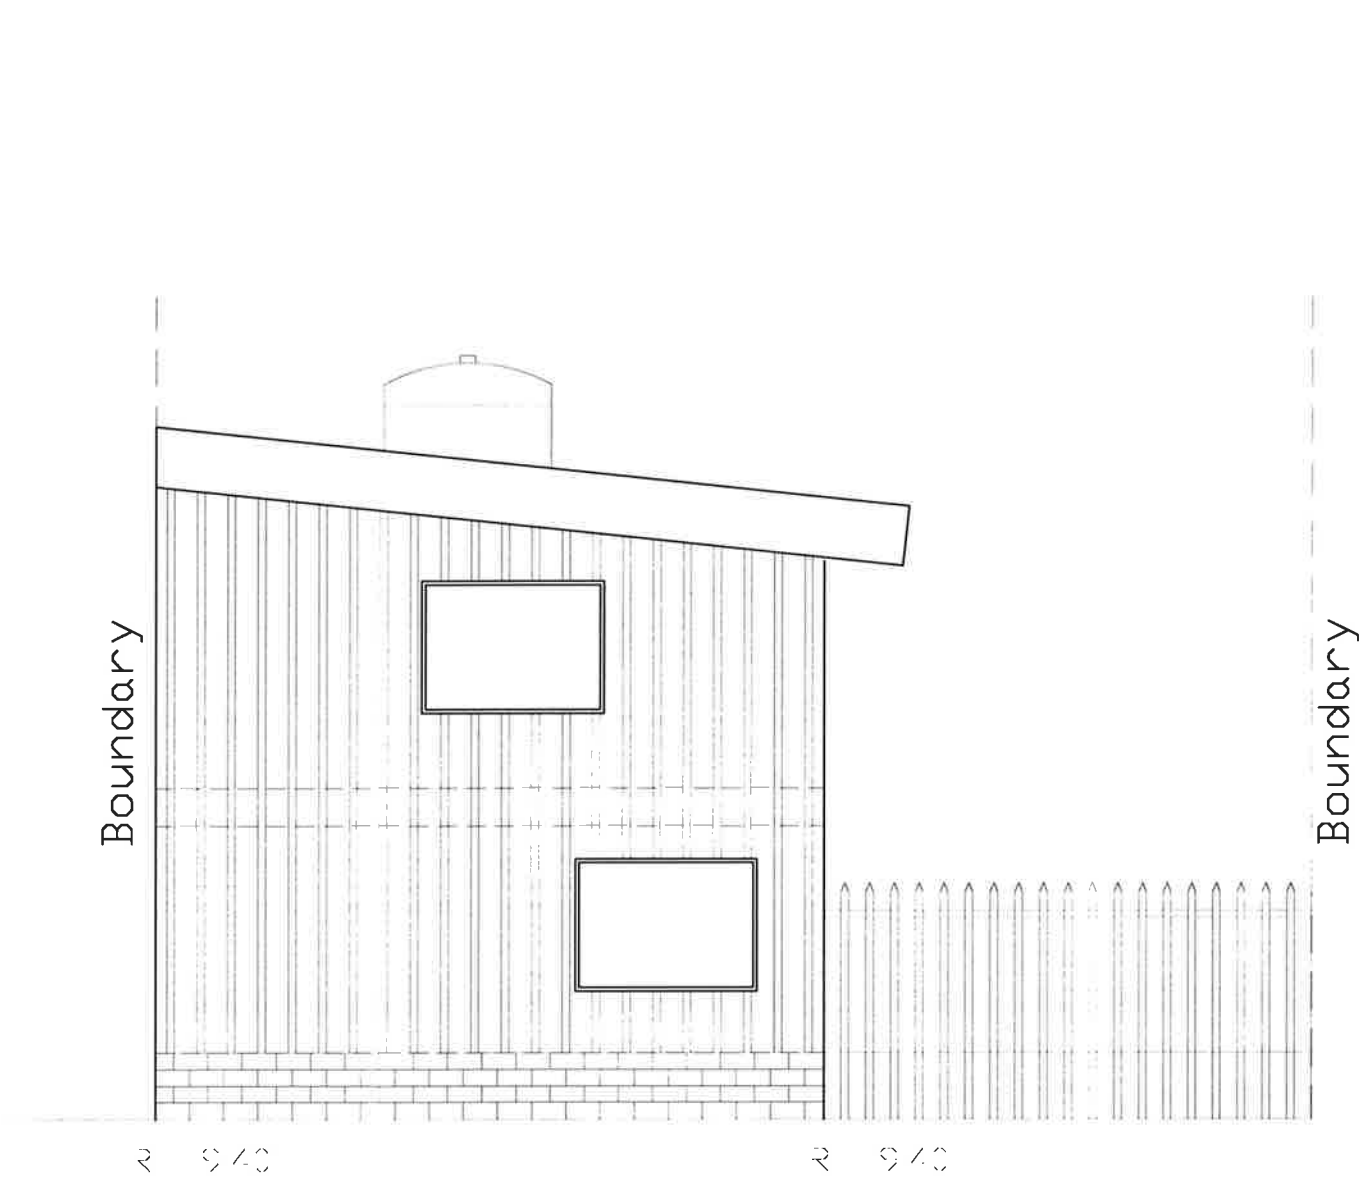

○ NORTH ELEVATION
Front

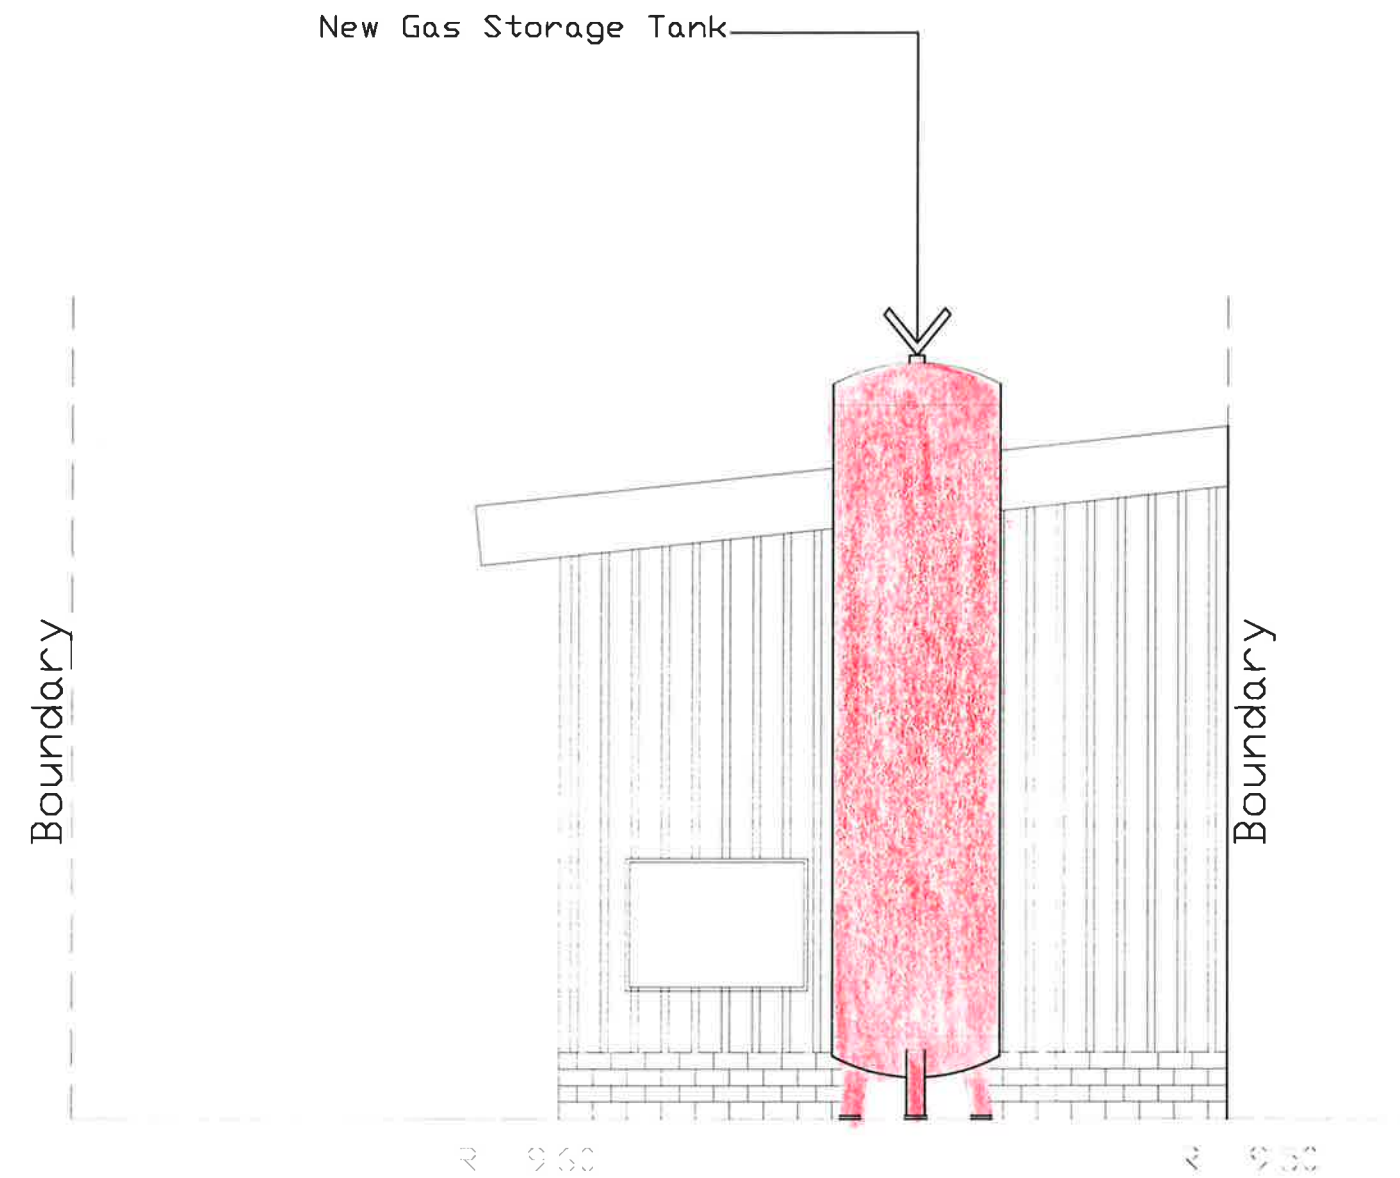

○ SOUTH ELEVATION
Rear

All Dimensions are in millimetres
Written Dimensions preferred to scale
All measurements to be checked on site
All work to BCA and AS
NOT FOR CONSTRUCTION

© COPYRIGHT 2014

Client
S JEPSEN, TIM BROWN & THE
SPENCER SUPERANNUATION FUND
PO BOX 383
DEE WHY NSW 2099

Project
NEW WAREHOUSE
49 CHARD ROAD
BROOKVALE

Drawing
ELEVATIONS

DEVELOPMENT APPLICATION


PETER PRINCI architects
ABN 34 315 485 678
P.O. Box 283
Collaroy NSW 2097
Email: pprinci@bigpond.com
Ph: (02) 9982 4709
Fax: (02) 9944 0709
Mobile: 0418 166 002

Drawn PP	Job No
Checked PP	Date Sep '22
Scale: 1:100	Time A

Drawing No.
DA02

New Gas Storage Tank

Existing Gas Storage Tanks

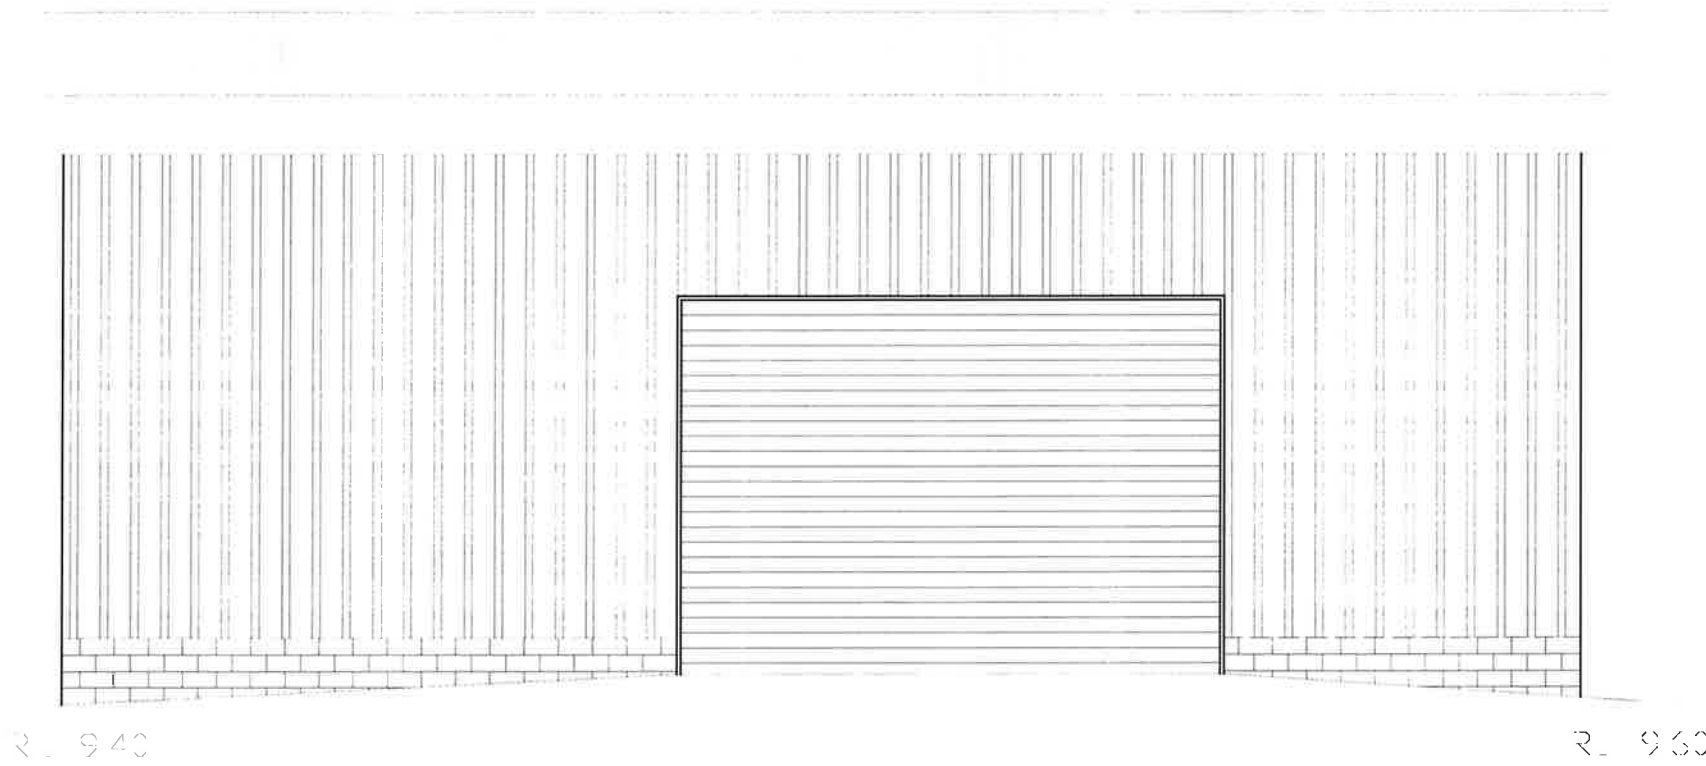

WEST ELEVATION

All Dimensions are in millimetres
Written Dimensions preferred to scale
All measurements to be checked on site
All work to BCA and AS
NOT FOR CONSTRUCTION

© COPYRIGHT 2014

Client
**S JEPSEN, TIM BROWN & THE
SPENCER SUPERANNUATION FUND**
PO BOX 383
DEE WHY NSW 2099

Project
NEW WAREHOUSE
49 CHARD ROAD
BROOKVALE


Drawing
ELEVATIONS

DEVELOPMENT APPLICATION

PETER PRINCI architects
ABN 34 315 485 678
P.O. Box 285
Collaroy NSW 2097
Email: pprinci@bigpond.com
Ph: (02) 9982 4709
Fax: (02) 9944 0709
Mobile: 0418 166 002

Drawn PP	Job No.
Checked PP	Date Sep '22
Scale 1:100	Frame A

Drawing No.
DA03

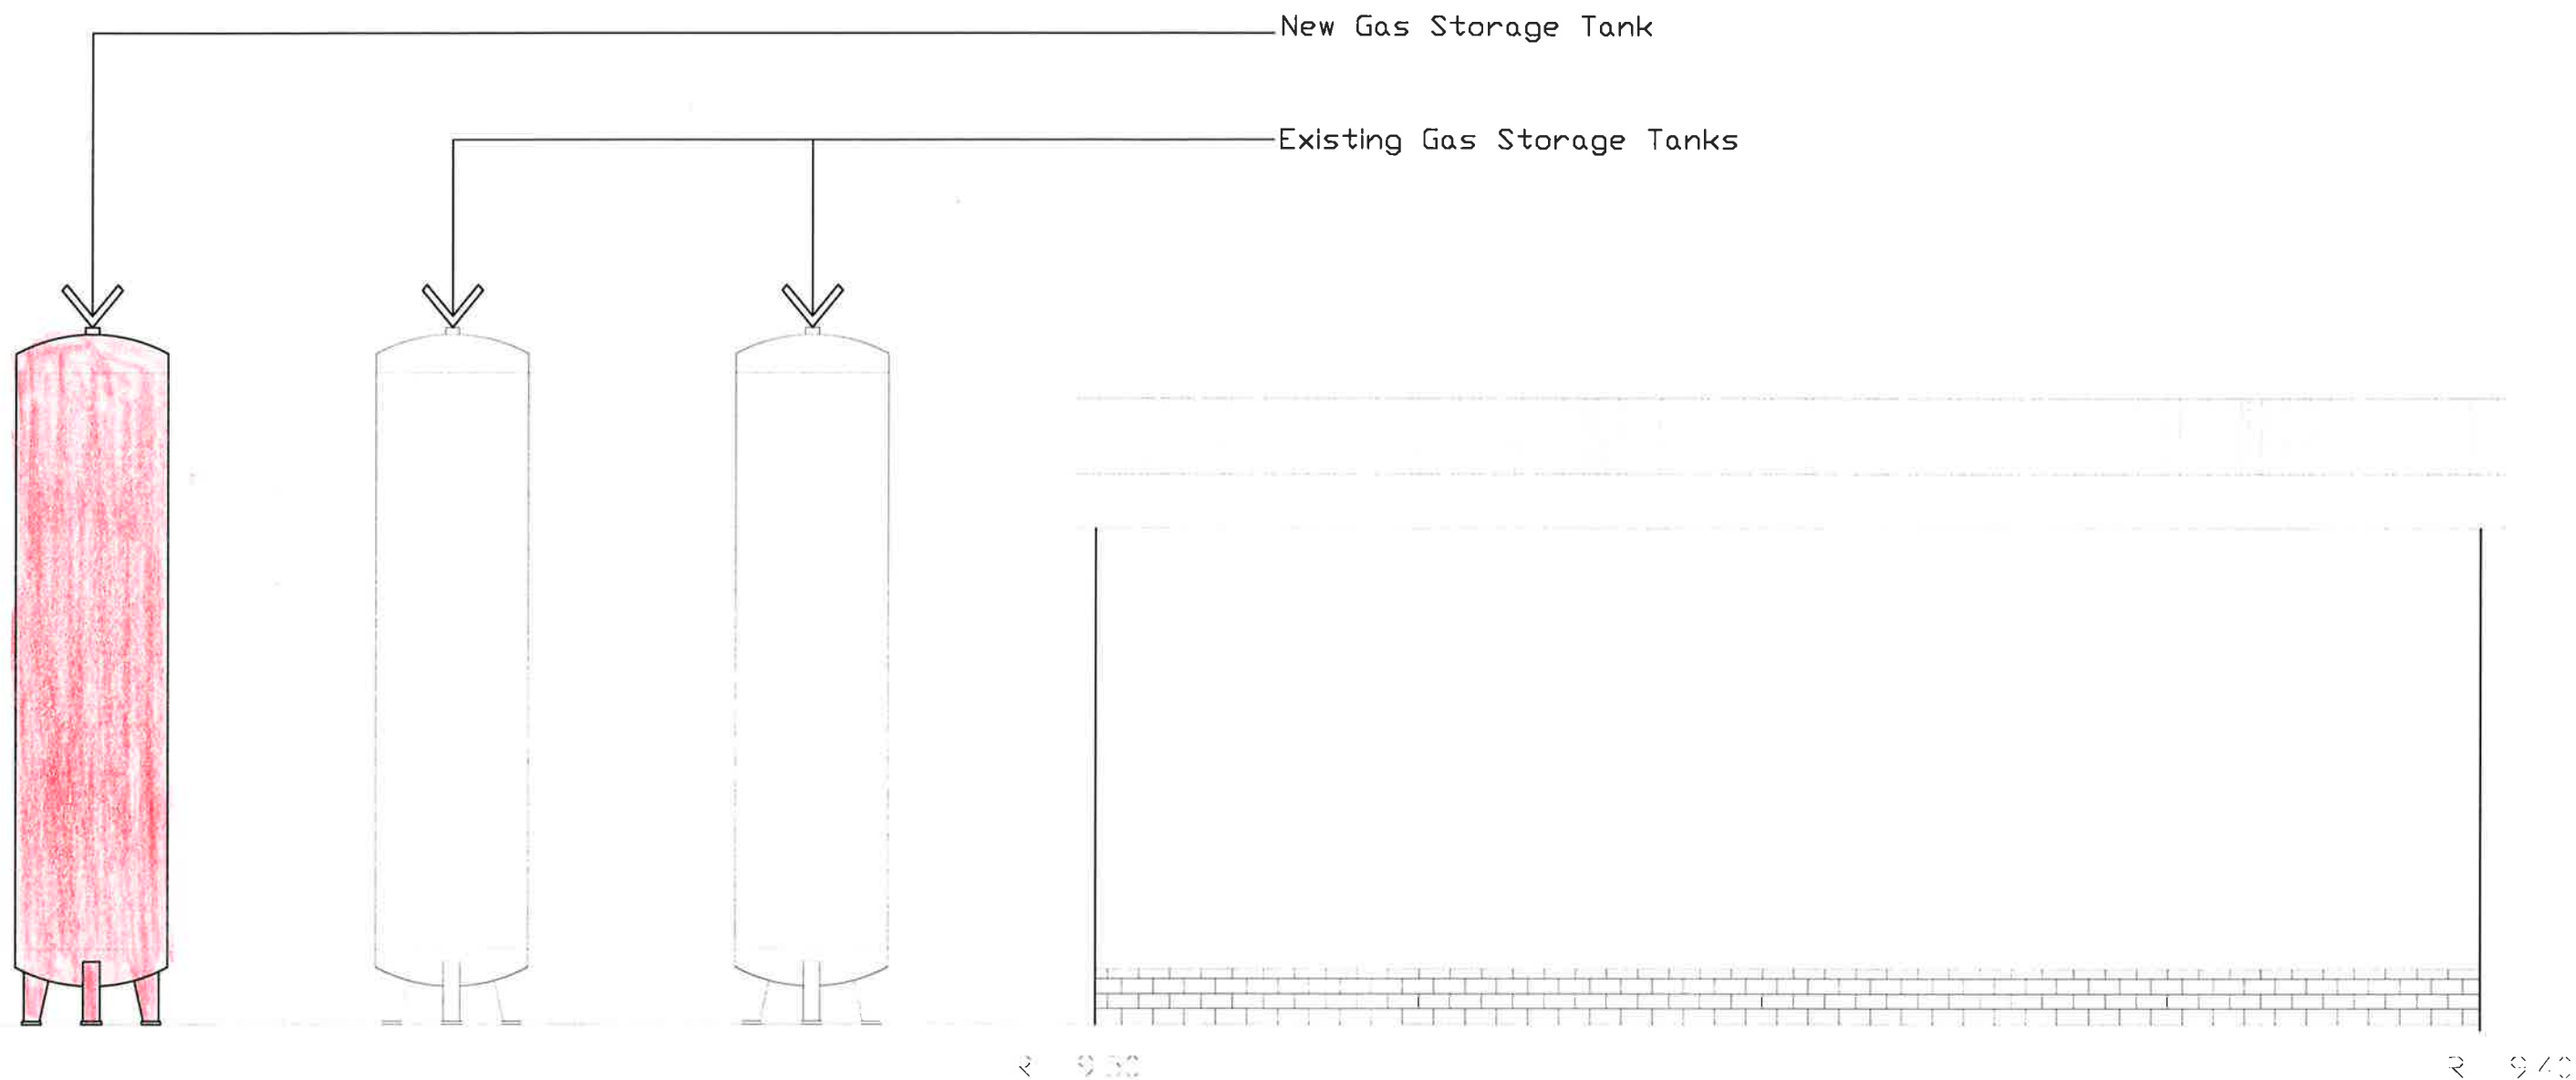

EAST ELEVATION

All Dimensions are in millimetres
Written Dimensions preferred to scale
All measurements to be checked on site
All work to BCA and AS
NOT FOR CONSTRUCTION

© COPYRIGHT 2014

Client
S JEPSEN, TIM BROWN & THE
SPENCER SUPERANNUATION FUND
PO BOX 383
DEE WHY NSW 2099

Project
NEW WAREHOUSE
49 CHARD ROAD
BROOKVALE


Drawing
ELEVATIONS

DEVELOPMENT APPLICATION


PETER PRINCI architects
ABN 34 315 485 678
P.O. Box 283
Collaroy NSW 2097
Email: pprinci@peterprinci.com
Ph: (02) 9982 4709
Fax: (02) 9944 0709
Mobile: 9418 166 002

Drawn PP	Job No.
Checked PP	Date Sep '22
Scale 1:100	Issue A


Drawing No.
DA04

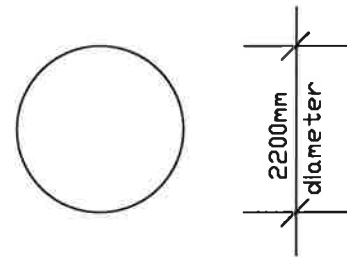

PLAN

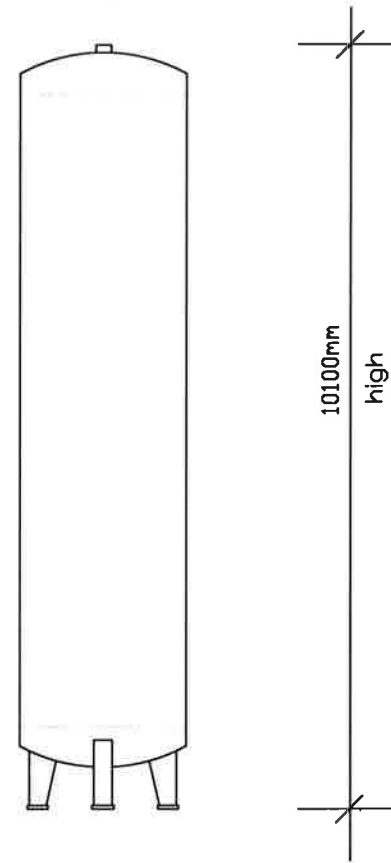

TYPICAL ELEVATION

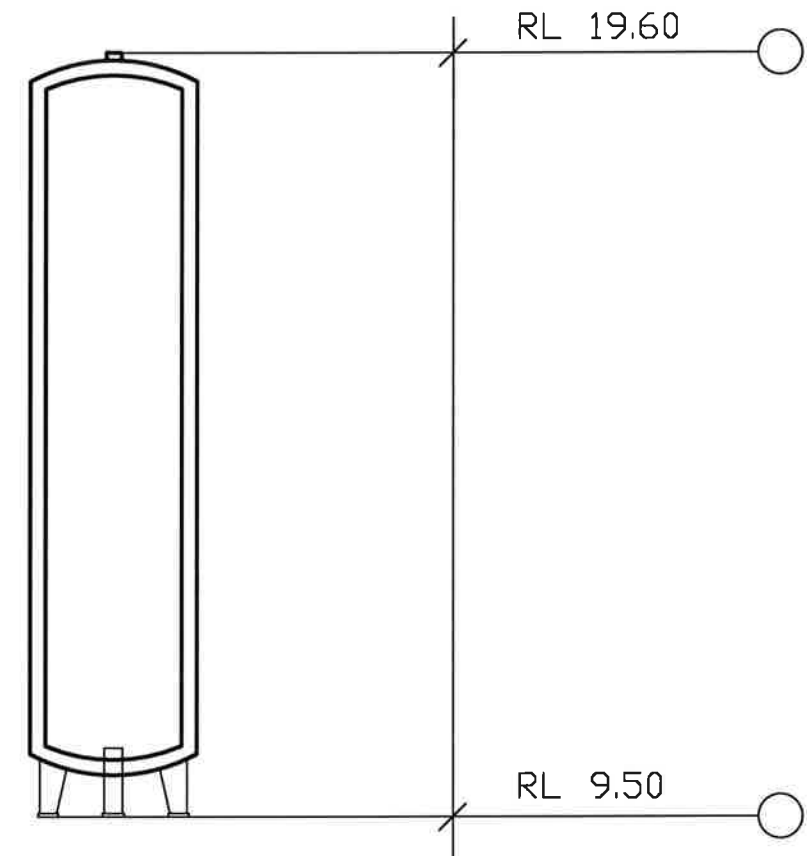

SECTION A-A



CYLINDER

All Dimensions are in millimetres
Written Dimensions preferred to scale
All measurements to be checked on site
All work to BCA and AS
NOT FOR CONSTRUCTION

© COPYRIGHT 2017

Client
SPEEDGAS
49 CHARD AVENUE
BROOKVALE NSW 2100

Project
PROPOSED STORAGE CYLINDER
31 SYDENHAM ROAD
BROOKVALE NSW 2100

Drawing
CYLINDER DETAILS

DEVELOPMENT APPLICATION

PETER PRINCI architects
ABN 34 315 485 678
Reg. No. 7048
P.O. Box 615
Frenchs Forest NSW 1580
Email: peter@pparchitects.com.au
www.pparchitects.com.au
Ph: (02) 9452 5663
Fax: (02) 9452 5662
Mobile: 0418 166 002

Drawn PP	Job No.
Checked PP	Date Sep '22
Scale 1:100	Issue A

Drawing No.
DA05